




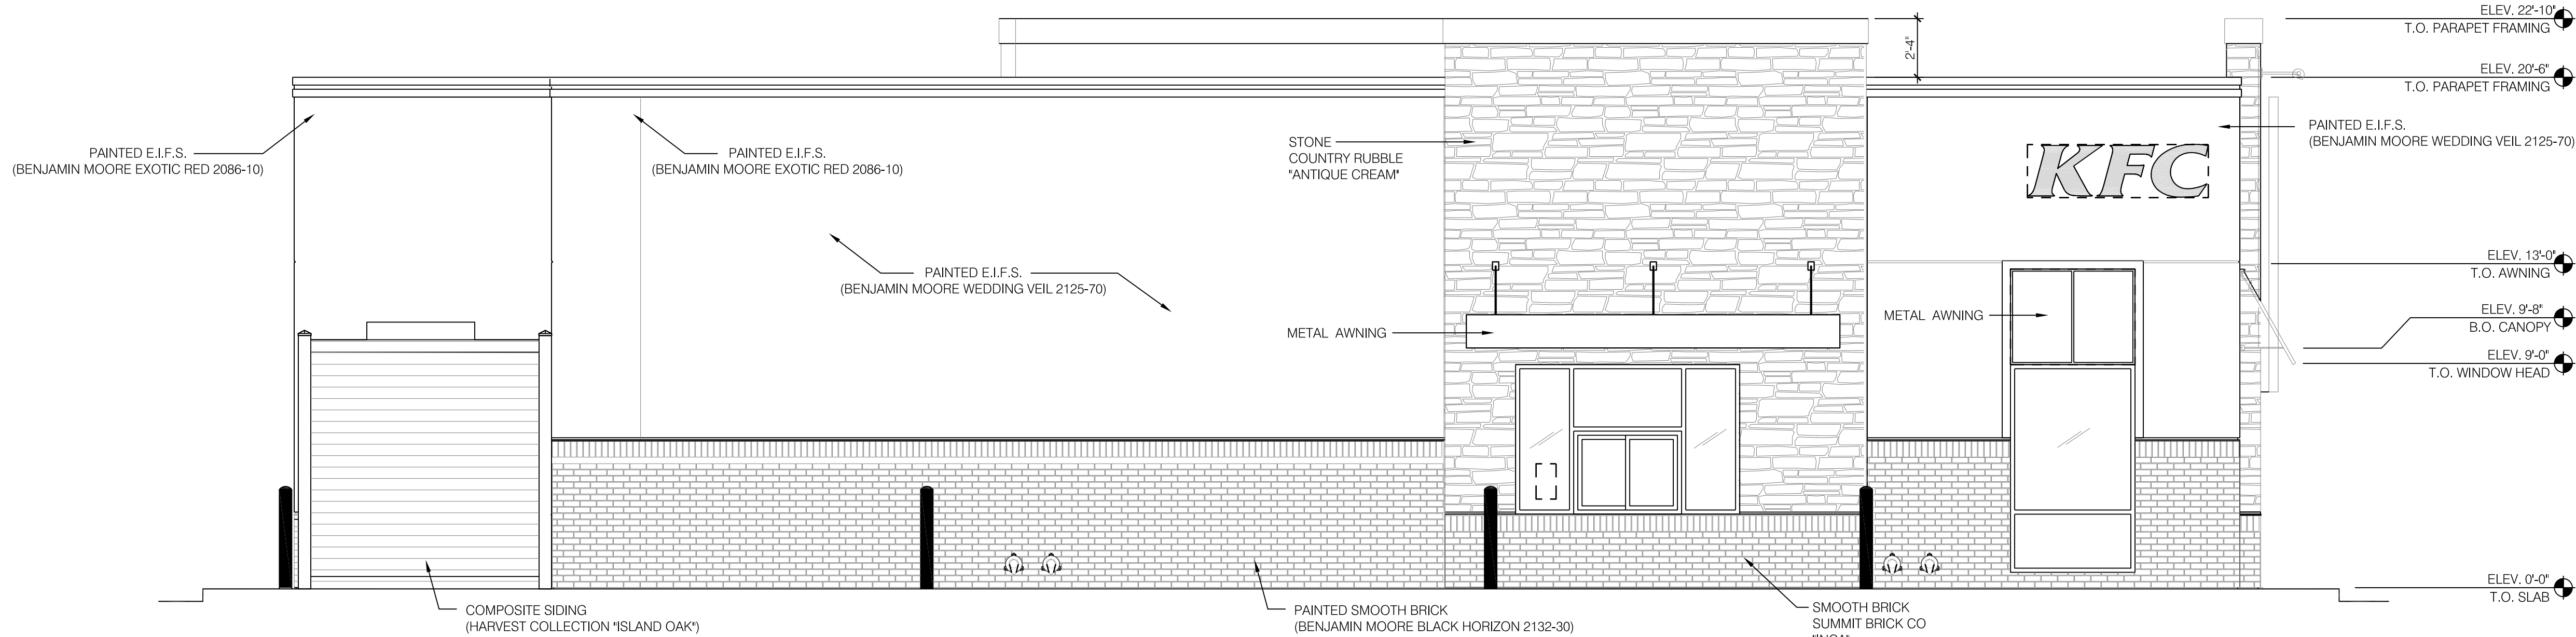


4 - DRIVE-THRU ELEVATION
Scale: 1/4" = 1'-0"

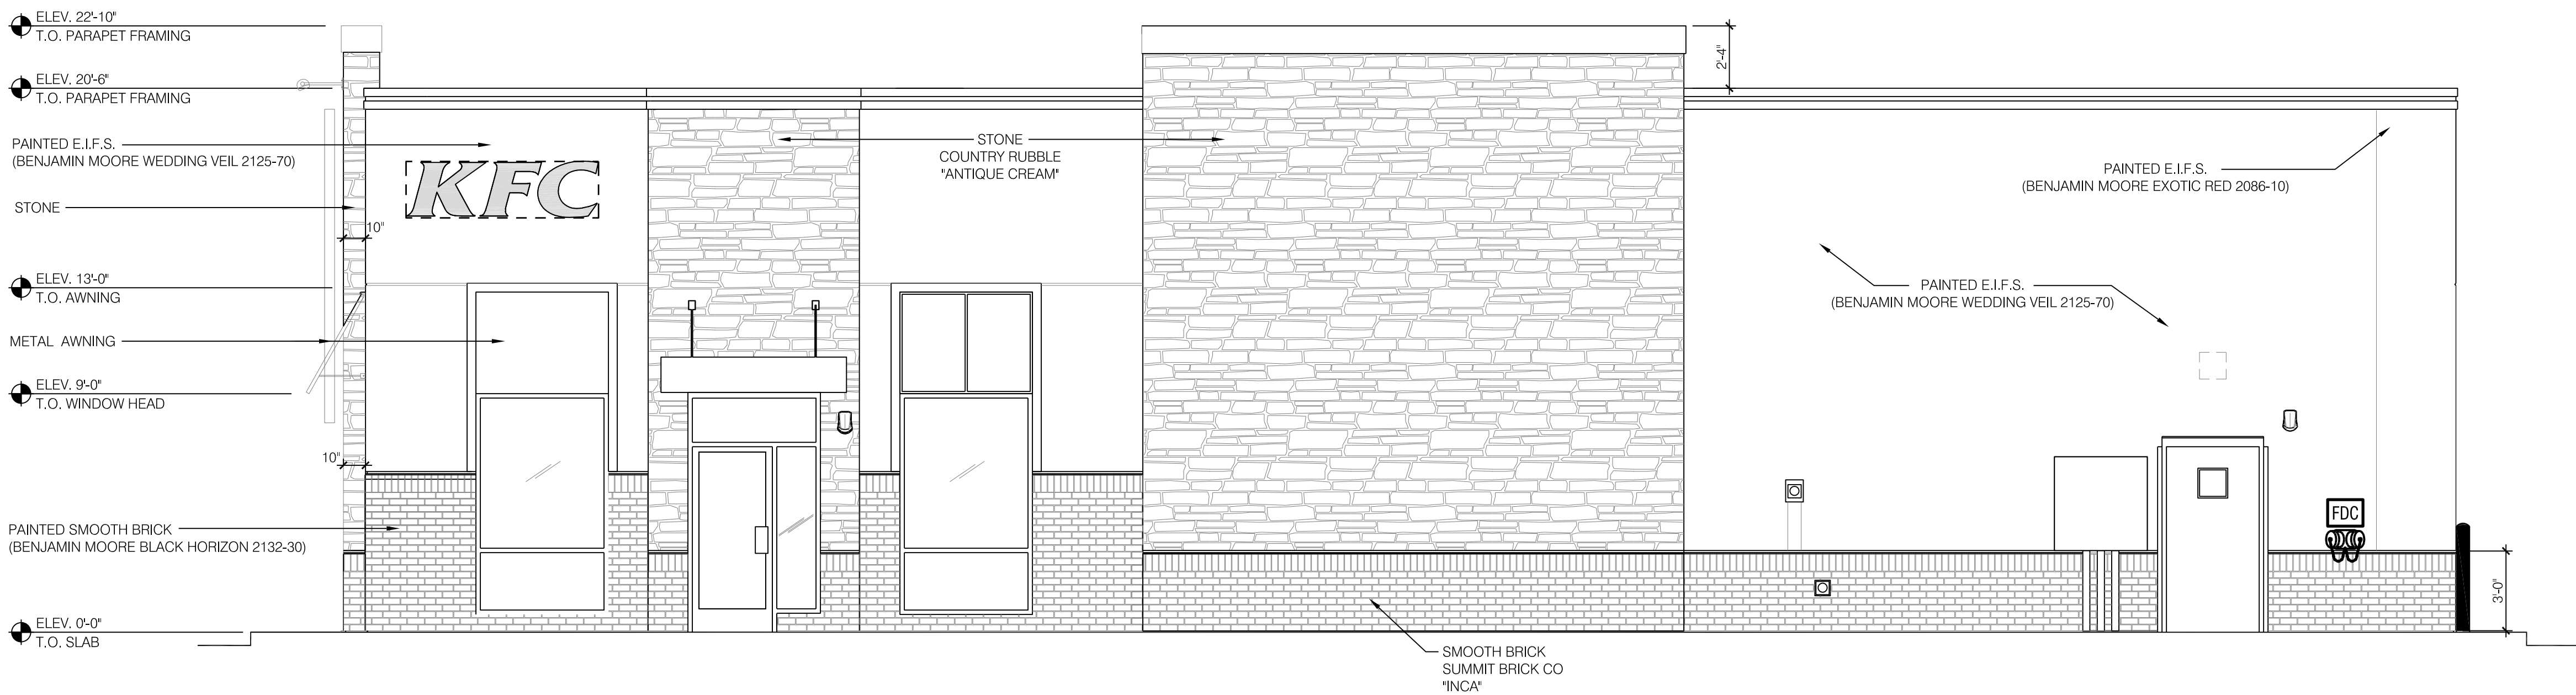

3 - ENTRY ELEVATION
Scale: 1/4" = 1'-0"

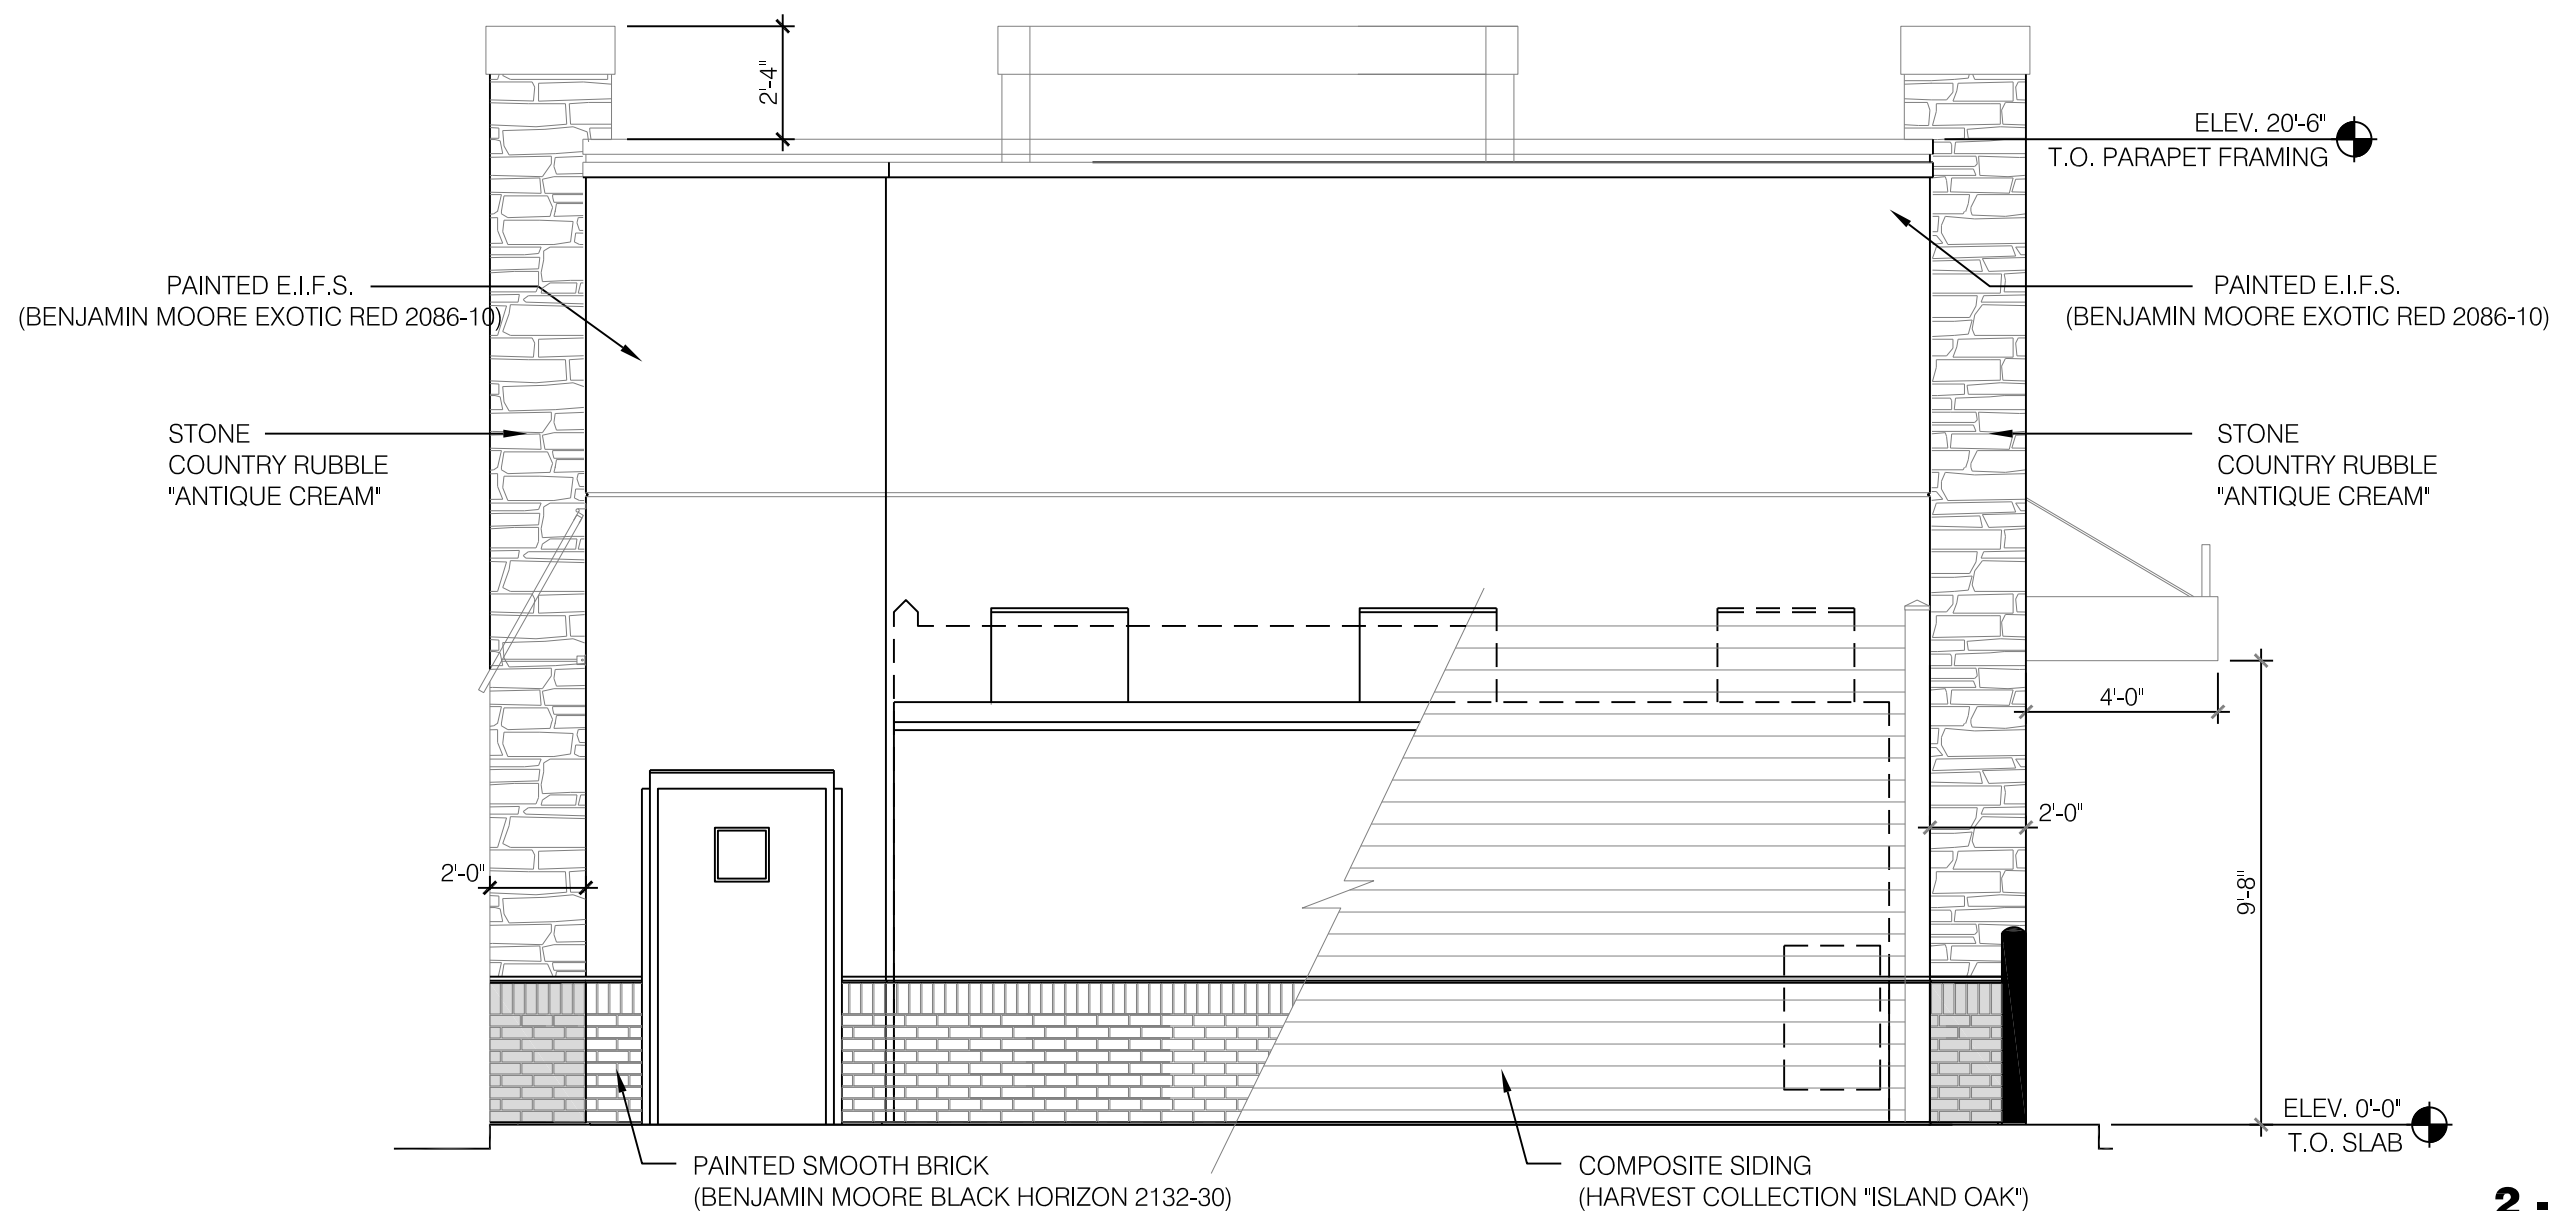


2 - REAR ELEVATION
Scale: 1/4" = 1'-0"

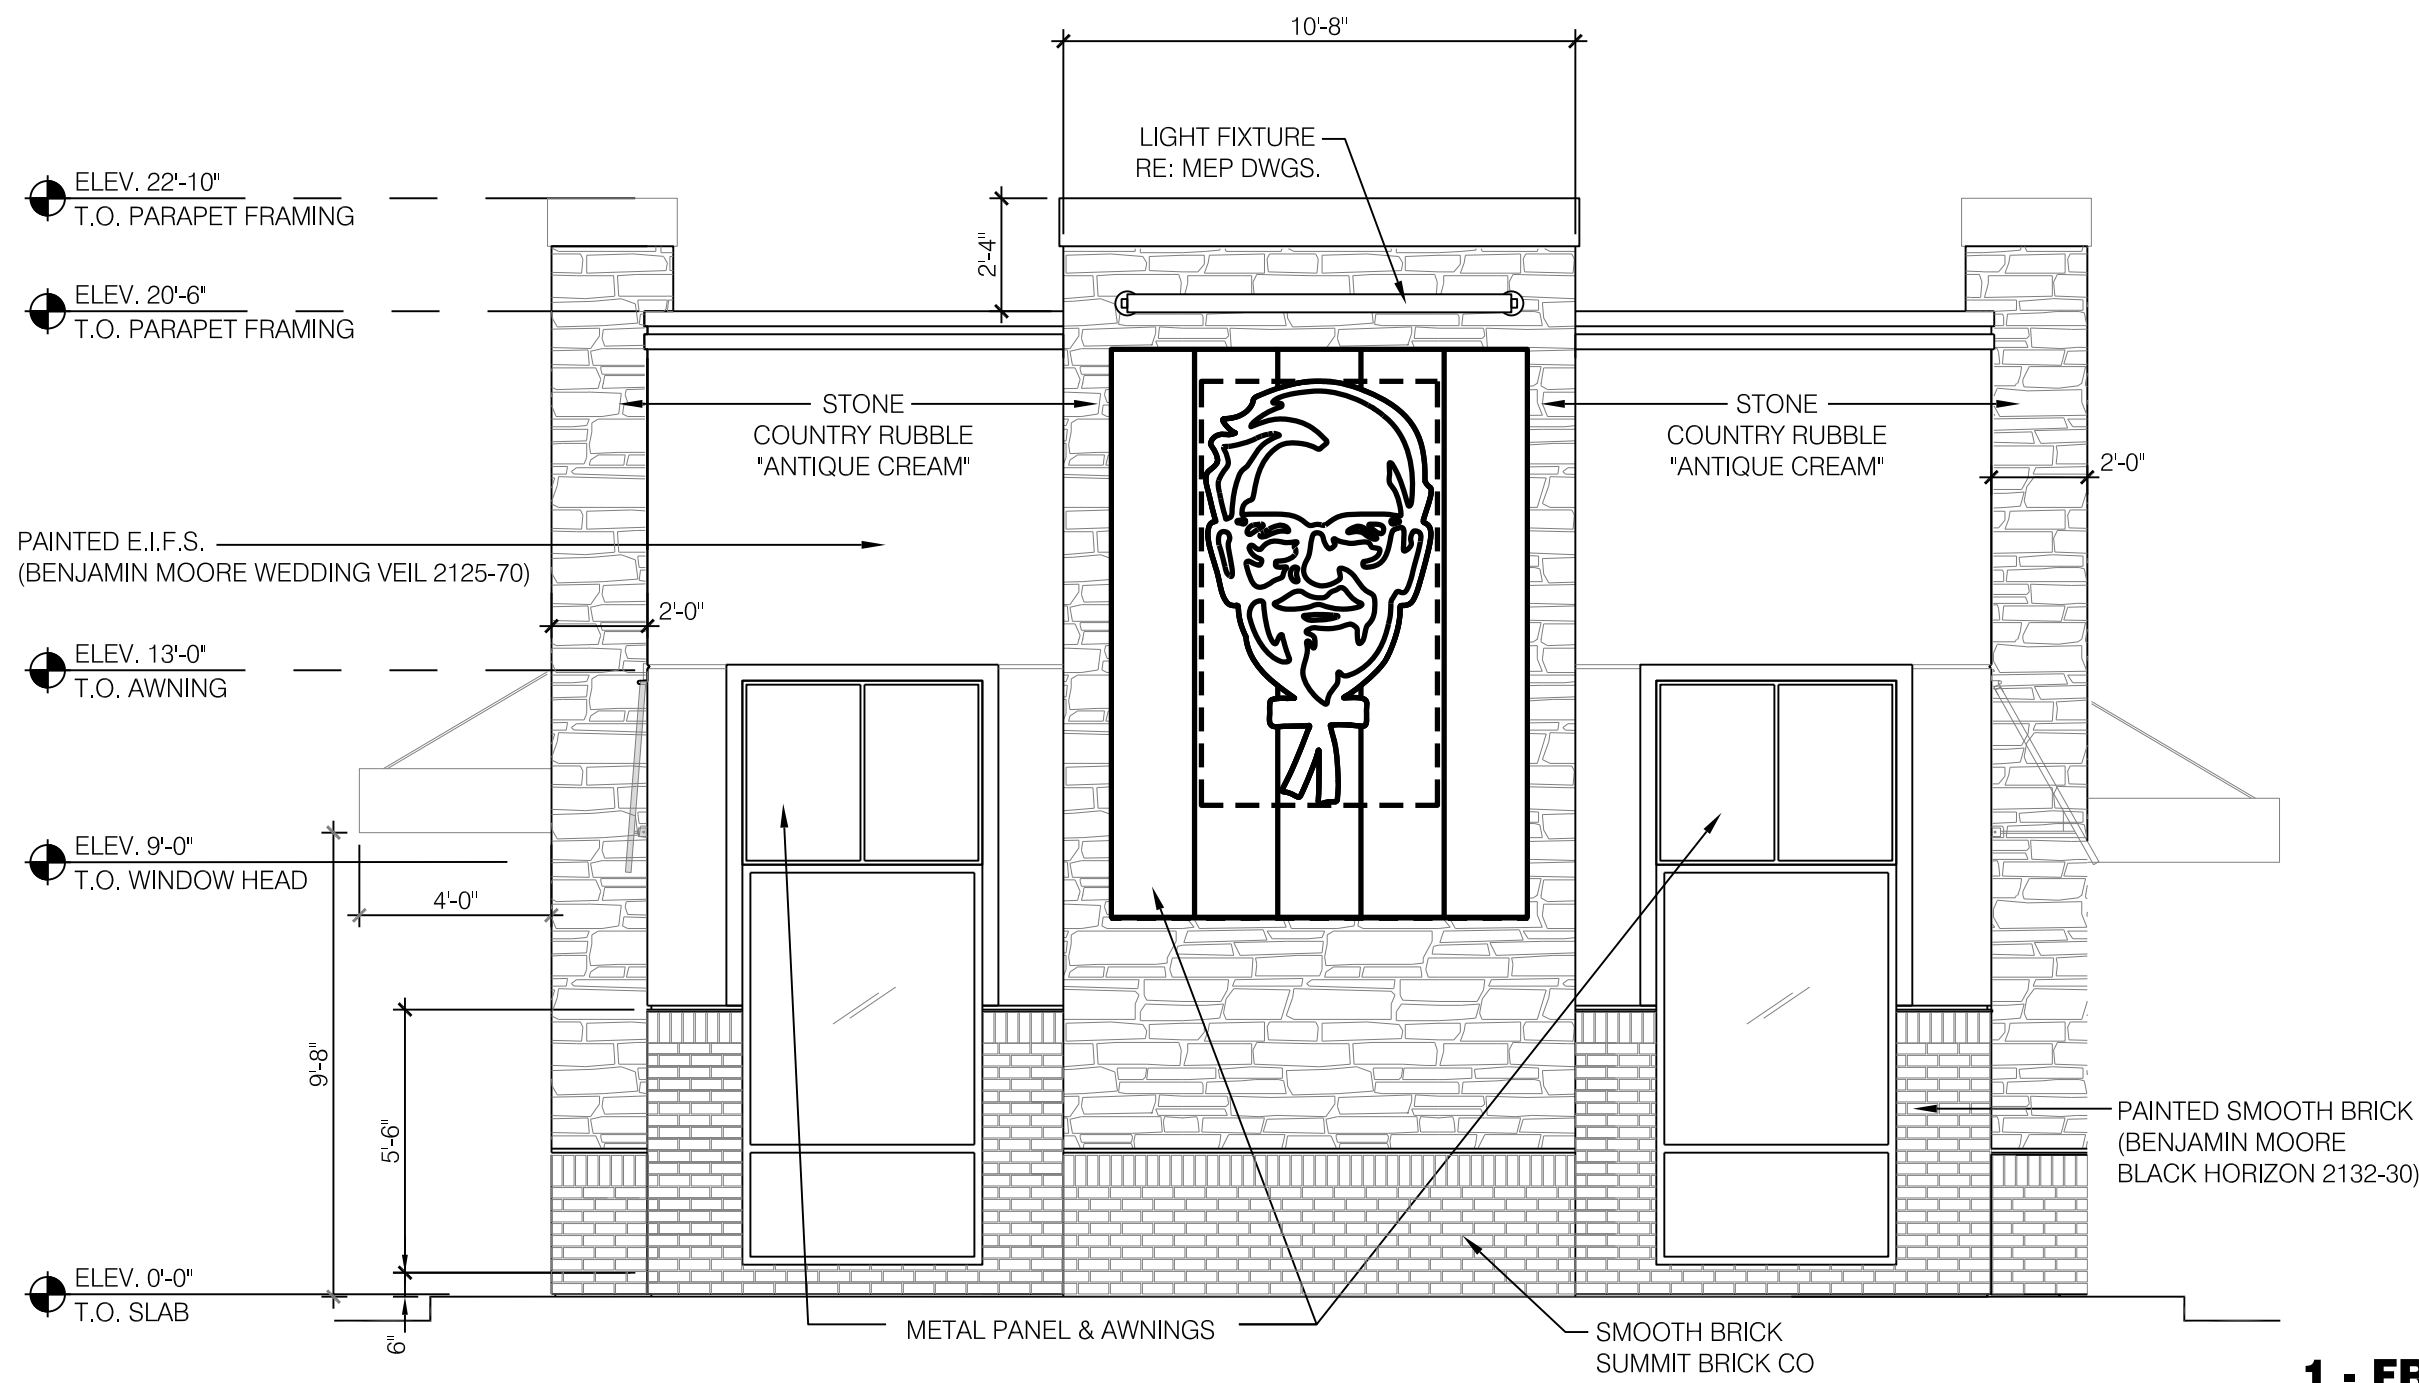

1 - FRONT ELEVATION
Scale: 1/4" = 1'-0"

NOTE:
SIGNS ARE FOR REFERENCE ONLY AND TO BE
APPROVED BY A SEPARATE PERMIT.

REFER TO GRAPHICS PACKAGE FOR EXACT
LOCATION, SIZE AND FORM OF ALL EXTERIOR
DIMENSIONAL AND APPLIED LOGOS, SIGNS
BANNERS AND GRAPHICS.

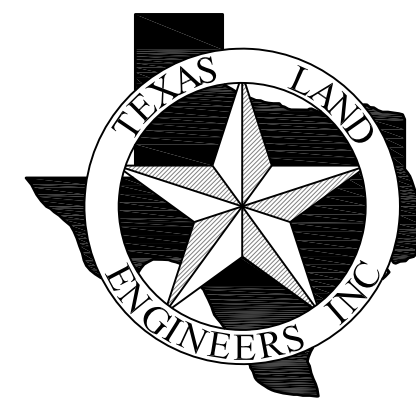

TEXAS LAND ENGINEERS, INC.
7102 W. SAM HOUSTON PKWY N.,
SUITE 230
HOUSTON, TX 77040
PH: (713) 955-0145



EXP: 07-05-21
REGISTRATION No. 67063

PAK FOODS, LLC
17514 BUTTE CREEK
HOUSTON, TX 77090
PH: (281) 569-4637

PLAN SET REVISIONS:

06/22/2020	CITY COMMENTS #1
07/22/2020	CITY COMMENTS #2

CONTRACT DATE:	05.22.2018
BUILDING TYPE:	Ks 30-17
PLAN VERSION:	2018.A
SITE NUMBER:	313249
ENTITY NUMBER:	448993
STORE NUMBER:	313249

KFC

241 N. POWER ROAD
MESA, ARIZONA 85206



Ks 30-17

EXTERIOR
ELEVATIONS

A4.3

PLOT DATE: 03.08.2020