

ARCHITECT:

ARCHITECTOR P.C.
2930 E. Northern Avenue Suite A-100
Phoenix, AZ 85028 602.750.8800
Tor@Architector.com
www.architector.com



THESE DRAWINGS ARE AN INSTRUMENT OF SERVICE AND THE PROPERTY OF ARCHITECTOR P.C. ANY REPRODUCTION OF THESE DRAWINGS, OR ANY PORTION HEREIN WITHOUT WRITTEN PERMISSION FROM ARCHITECTOR P.C. IS PROHIBITED BY LAW. DRAWINGS ARE NOT TO BE SCALED. NOTIFY ARCHITECTOR P.C. IMMEDIATELY OF ANY DISCREPANCIES CONCERNING THE INFORMATION HEREIN. ARCHITECTOR P.C. ASSUMES NO RESPONSIBILITY OF WORK IN PLACE DEVIATING FROM THE INFORMATION AND INTENT OF THESE DRAWINGS. ALL RIGHTS RESERVED. © ARCHITECTOR P.C.

Zen on Recker Townhomes Mesa, AZ


OWNER:
Pacific Rim Developments

23645 N 83rd Place
Scottsdale, Arizona 85255
Anthony Mischka
Tel 602.456.1917
Anthony@PacificRimDevelopments.com

GENERAL CONTRACTOR: ROC #291771



Tel 602.989.0704
602.374.4028 Fax 602.374.4155
Travis@NunnsConstruction.com

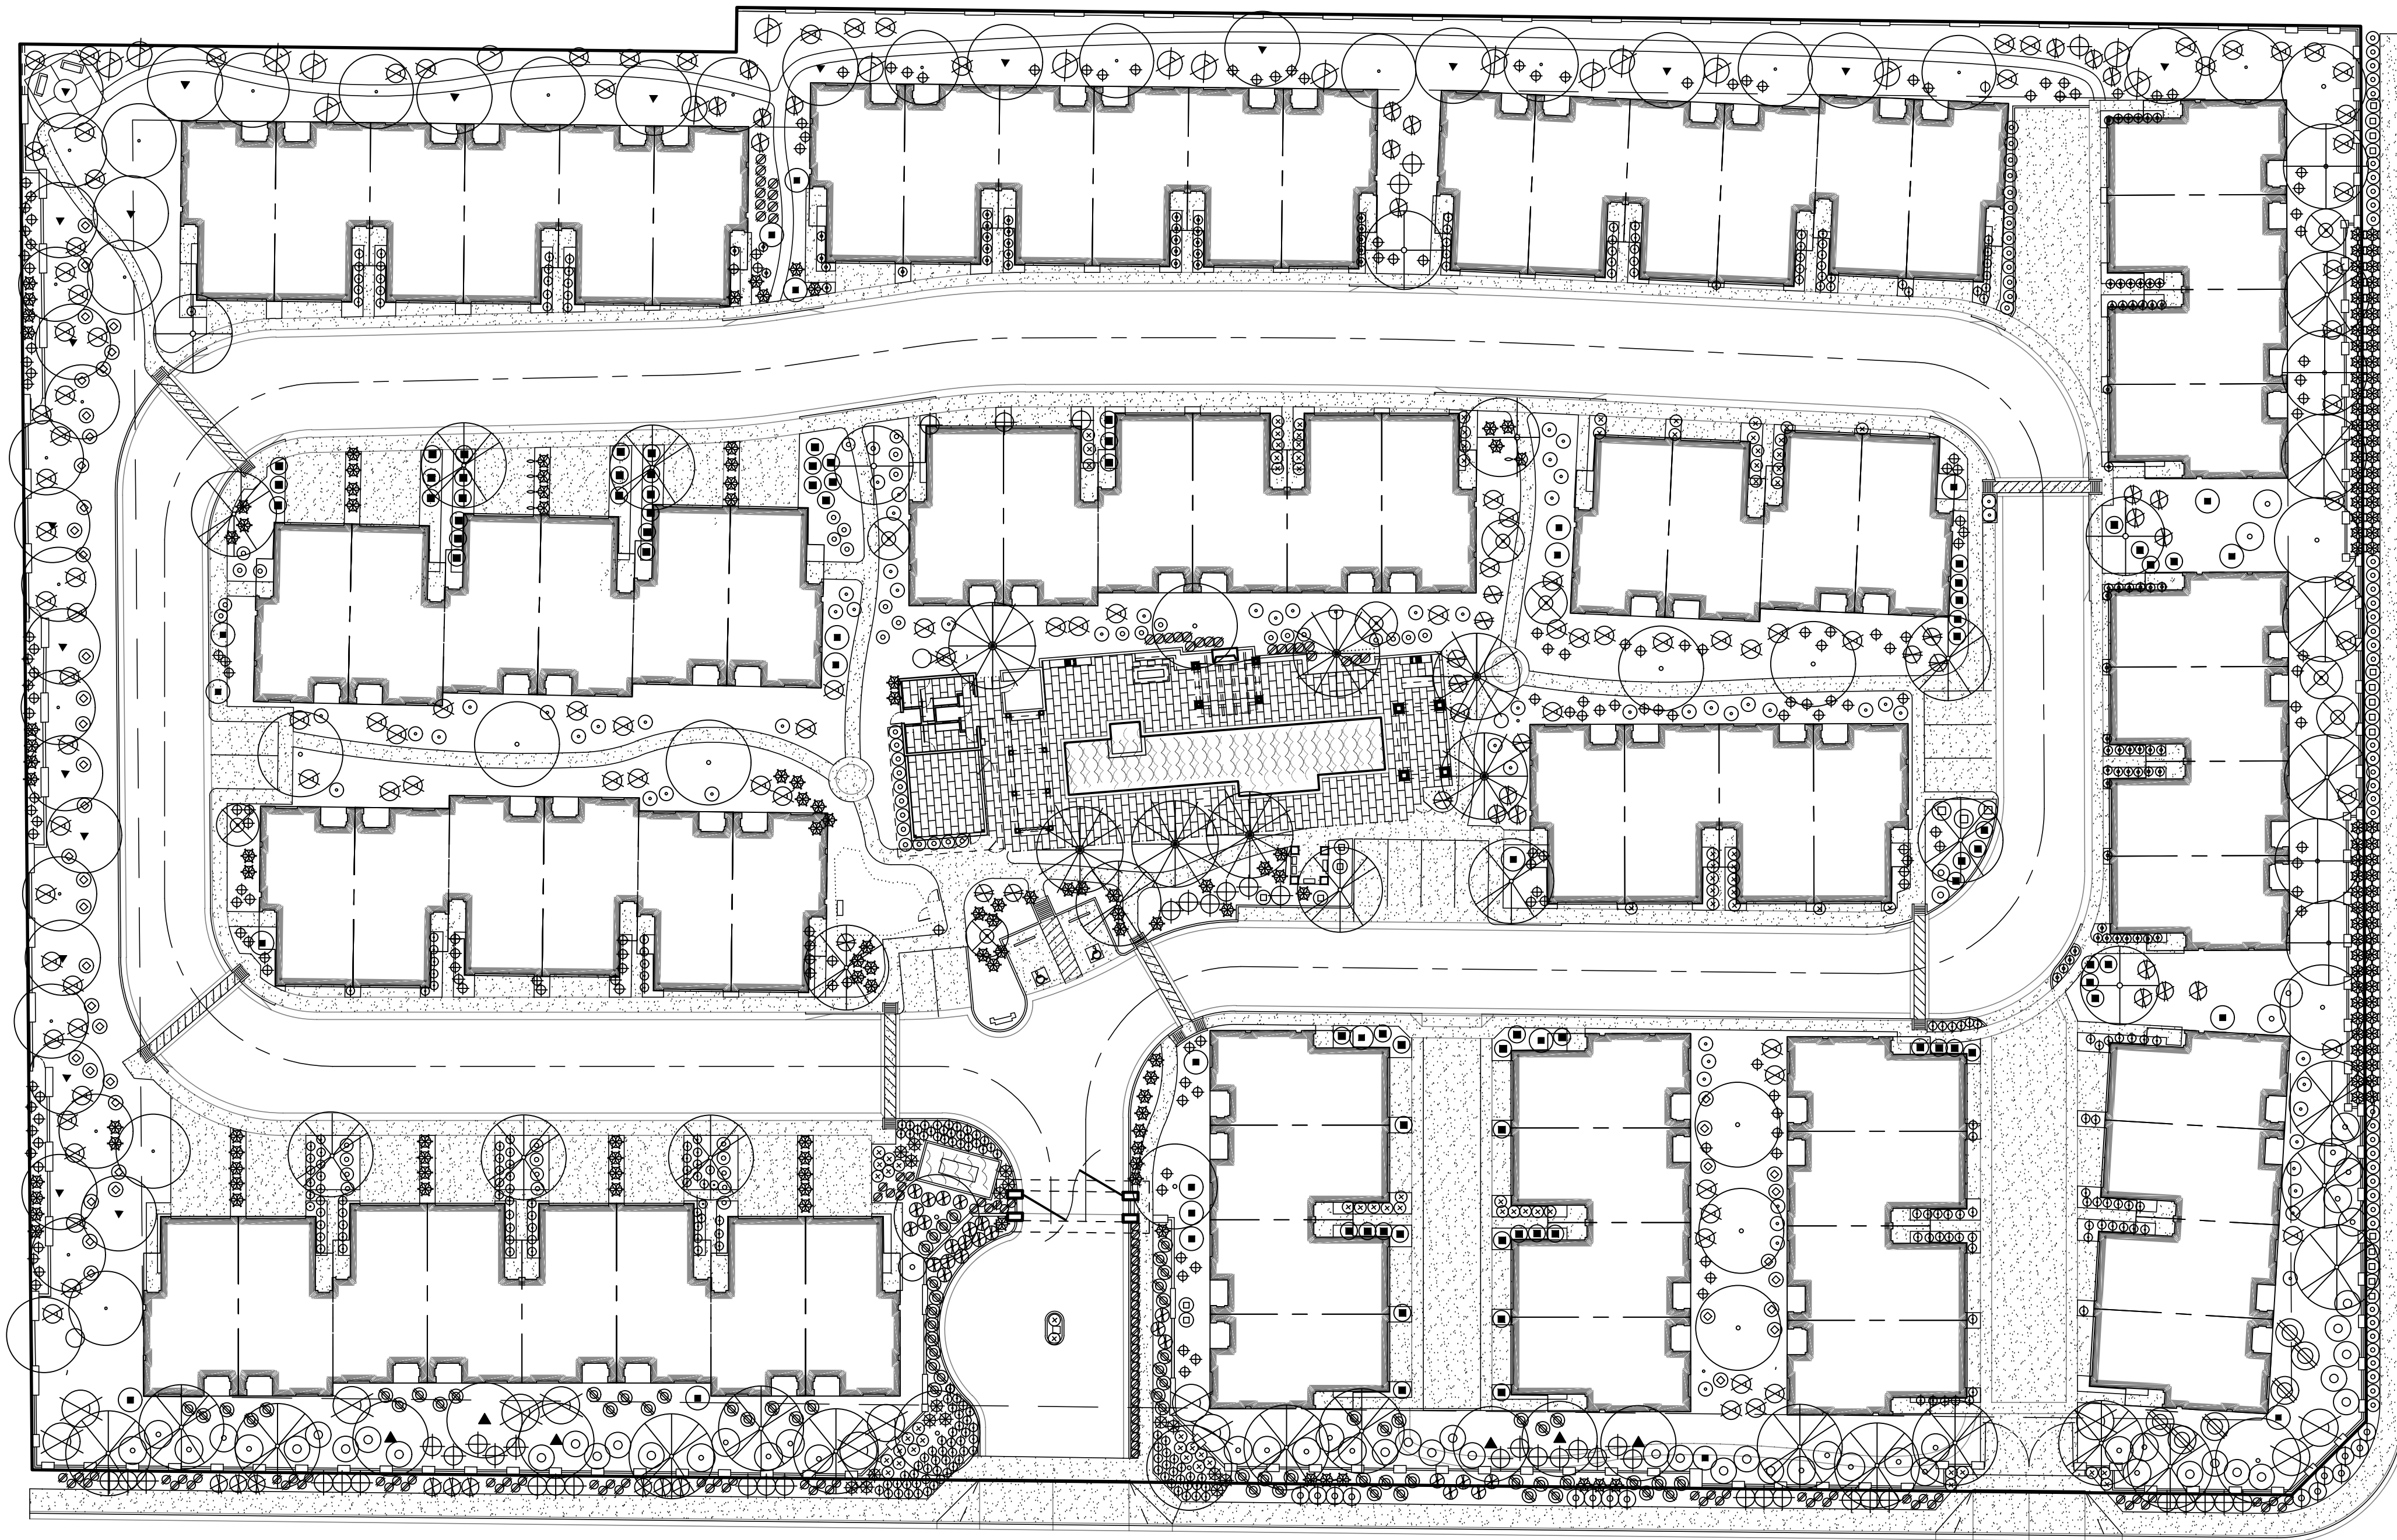

☐ E Baseline Road

☐ S Recker Rd

A Landscape Plan

SCALE: 1" = 30'
0' 10' 20' 30' 60'

NORTH

PLANT SCHEDULE

SYMBOL	BOTANICAL NAME/ COMMON NAME	CLPR/ SIZE	QTY
TREES			
☐	CUPRESSUS SEMPERVIRENS 'GLAUC' ITALIAN CYPRESS	24" BOX	-
☐	CHITALPA TASHKENTENSIS 'PINK DAWN' PINK DAWN CHITALPA	24" BOX	-
☐	OLEA EUROPAEA 'SWAN HILL' SWAN HILL OLIVE	36" BOX	-
☐	PHOENIX DACTYLIFERA DATE PALM	22" CLEAR	-
☐	PISTACIA X 'RED PUSH' RED PUSH PISTACHE	24" BOX	-
☐	EUCALYPTUS PAPUANA GHOST GUM	24" BOX	-
☐	CHILOPSIS LINEARIS DESERT WILLOW	24" BOX	-
SHRUBS/ACCENTS			
☐	CAESALPINIA PULCHERRIMA RED BIRD OF PARADISE	5 GAL.	-
☐	CONVOLVULUS CINEORUM BUSH MORNING GLORY	3 GAL.	-
☐	EREMOPHILA MACULATA VALENTINE BUSH	5 GAL.	-
☐	EUPHORBIA ANTISYPHILITICA CANDELILLA	3 GAL.	-
☐	HESPERALOE FUNIFERA GIANT HESPERALOE	5 GAL.	-
☐	HESPERALOE X 'DESERT FLAMENCO' DESERT FLAMENCO HESPERALOE	5 GAL.	-
☐	LEUCOPHYLLUM ZYGOPHYLLUM BLUE RANGER	5 GAL.	-
☐	MUELENBERGIA X 'PINK FLAMINGO' PINK FLAMINGO DEER GRASS	1 GAL.	-
☐	RUELLIA PENINSULARIS BAJA RUELLIA	5 GAL.	-
☐	TECOMA X 'SOLAR FLARE' SOLAR FLARE ESPERANZA	5 GAL.	-
☐	PEROVSKIA ATRIPLICIFOLIA RUSSIAN SAGE	1 GAL.	-
☐	MUELENBERGIA LINDEMEIERI ALUTRON GLOW DEER GRASS	5 GAL.	-
☐	AGAVE MURPHYI MURPHY'S AGAVE	5 GAL.	-
GROUND COVER			
☐	LANTANA SPP. 'NEW GOLD' LANTANA	1 GAL.	-
☐	TEUCRIUM CHAMAEDRYS GERMANDER	1 GAL.	-
MATERIALS			
☐	DECOMPOSED GRANITE CARMEL	3/4" SCREENED	-

NOTES:

- TREE HEIGHTS AND CALIPERS WILL COMPLY WITH "ARIZONA NURSERY ASSOCIATION SPECIFICATIONS" FOR THAT TYPE AND SIZE OF TREE.
- LANDSCAPE TO BE WATERED BY AN UNDERGROUND AUTOMATIC DRIP IRRIGATION SYSTEM.
- THIS PROJECT IS NOT PHASED. ALL CONSTRUCTION TO BE COMPLETED IN ONE PHASE.
- A COUNTY DUST CONTROL PERMIT IS REQUIRED.

● FINAL SITE PLAN APPROVAL

DRAWN BY:

TS

DATE:

August 26, 2020

TITLE:

Landscape Plan

SHEET NO.

L1