


| #                | DESCRIPTION | DATE |
|------------------|-------------|------|
| <hr/>            |             |      |
| ISSUE DATE:      |             |      |
| PROJECT NO:      |             |      |
| PROJECT MANAGER: |             |      |

NOT FOR CONSTRUCTION

## A4.01

OVERALL BUILDING ELEVATION:

THIS DOCUMENT IS AN INSTRUMENT OF SERVICE AND THE DESIGN GROUP AND LGE DESIGN BUILD. THE USE SHALL BE RESTRICTED TO THE ORIGINAL SITE FOR WHICH IT WAS PREPARED AND PUBLICATION THEREOF IS EXPRESSLY LIMITED TO SUCH.

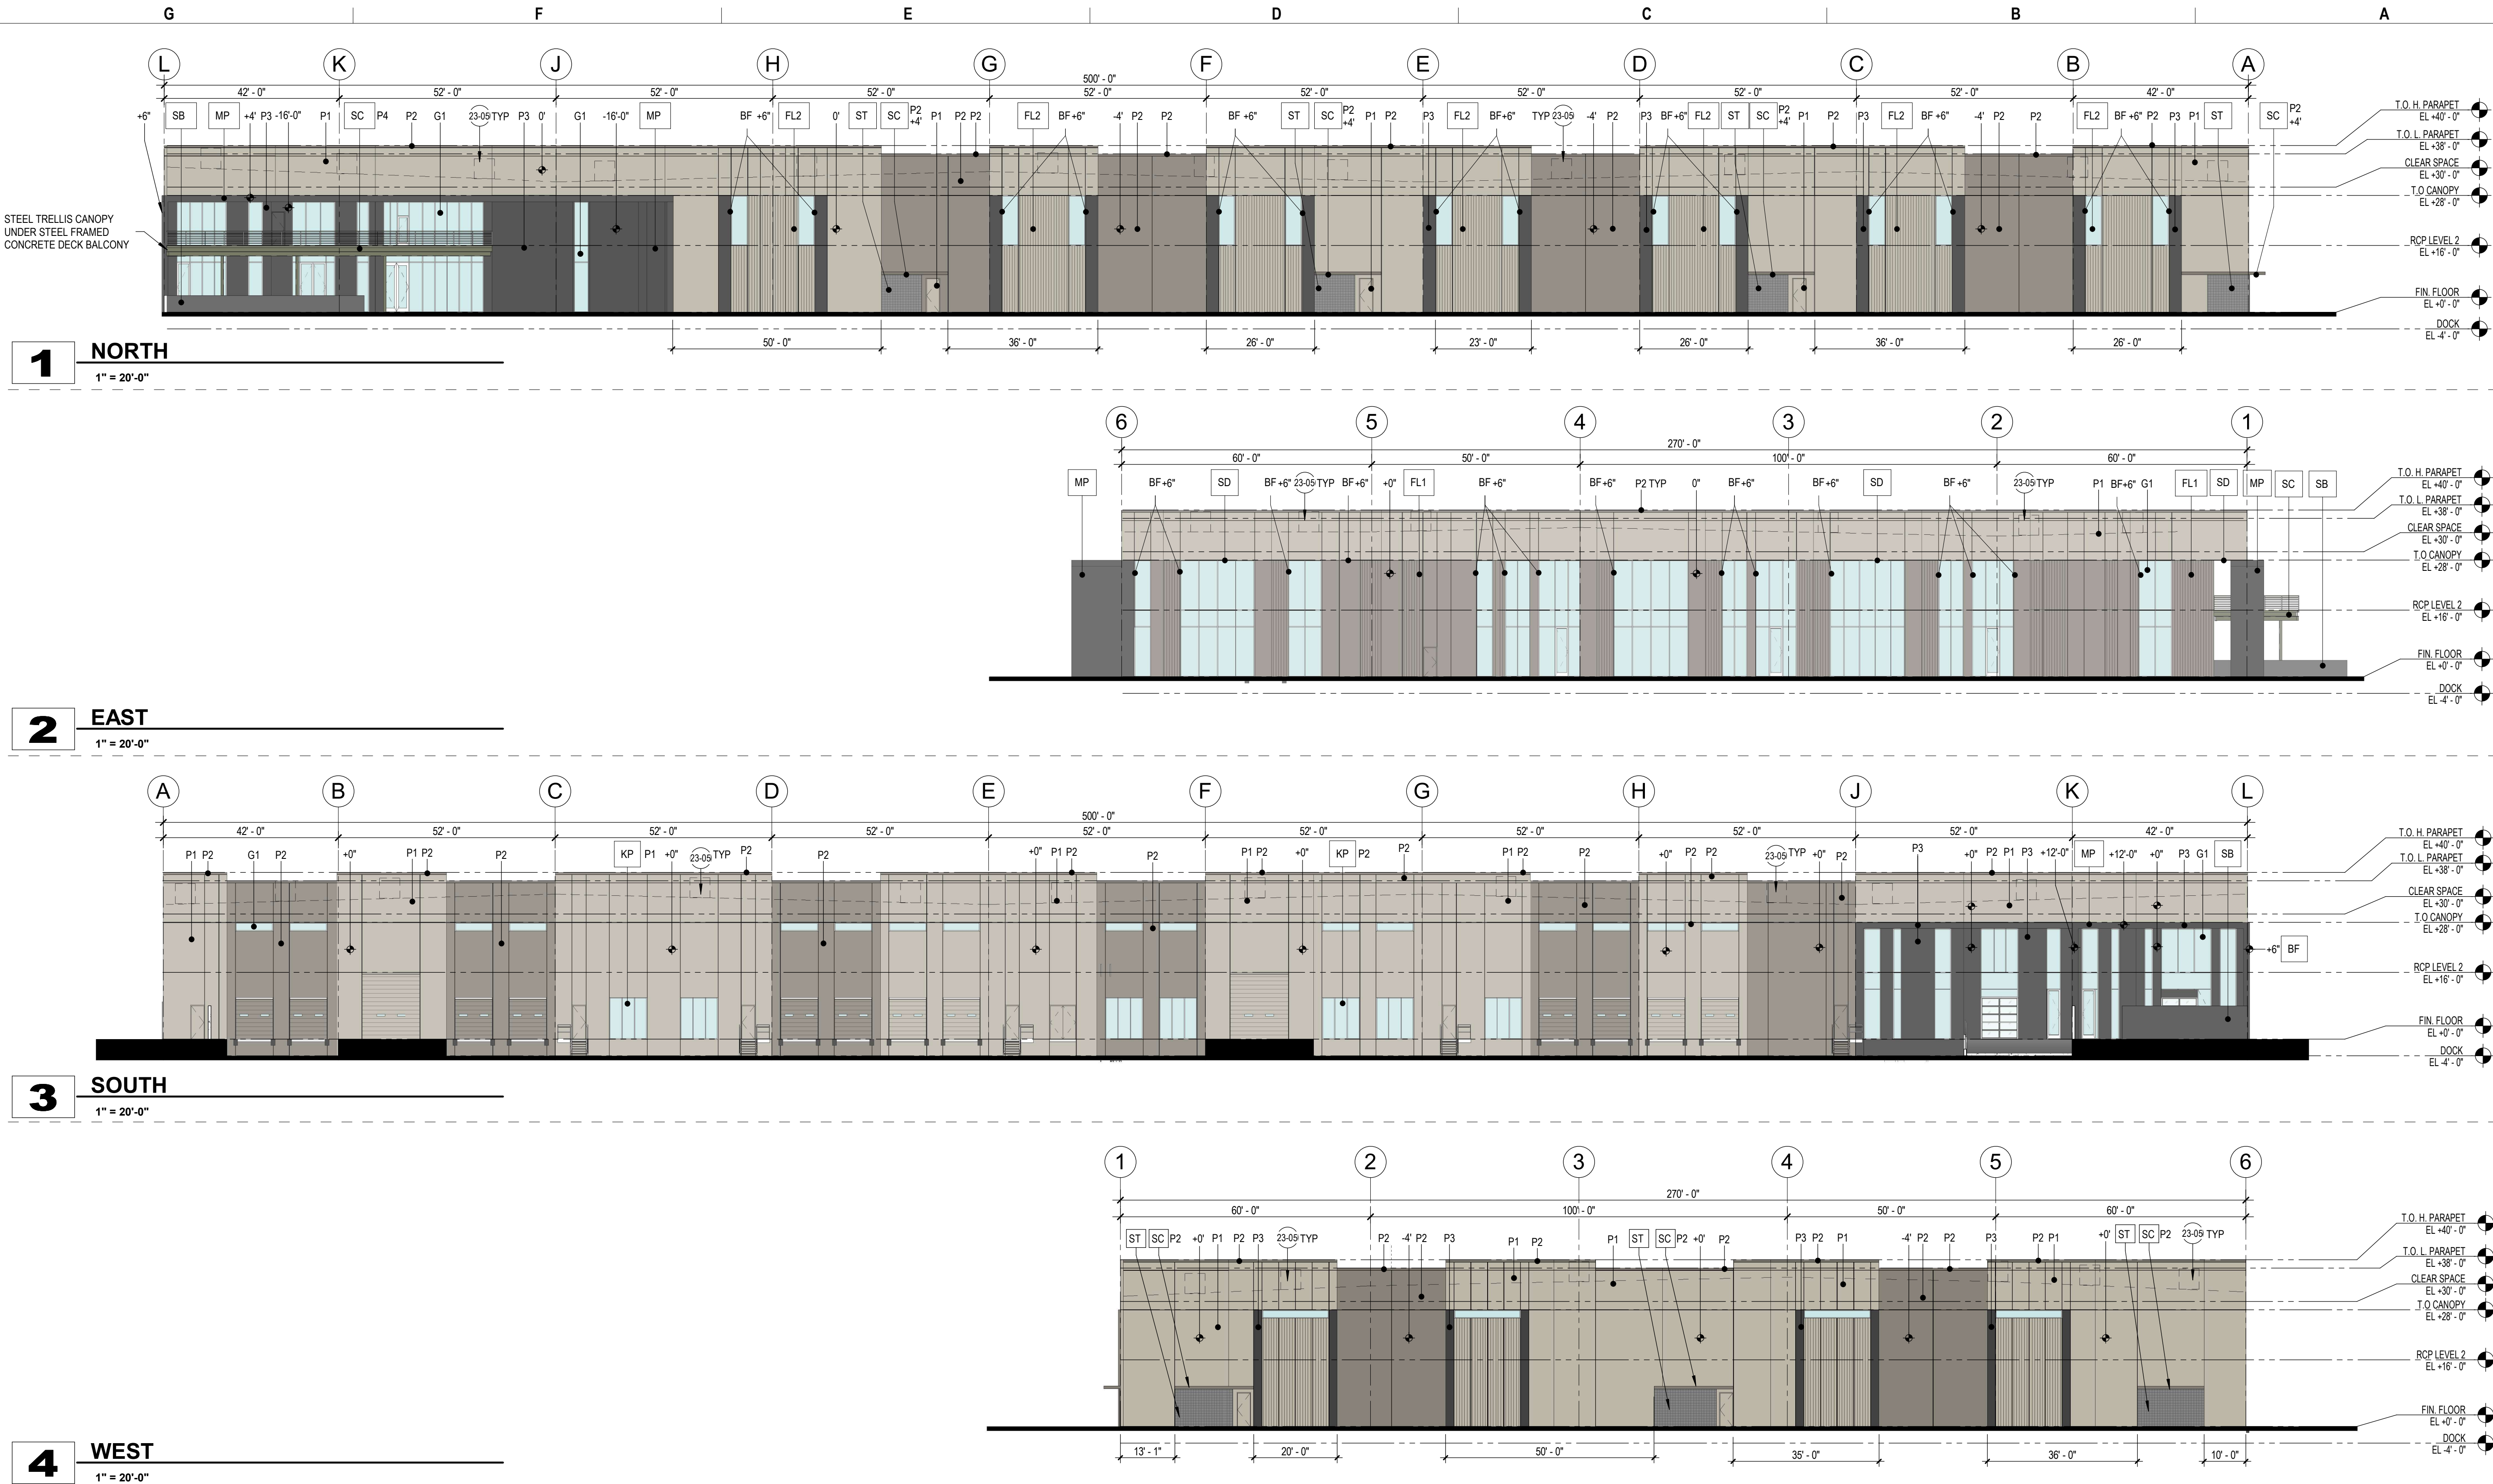

| FACADE CALCULATIONS   |  | MATERIALS   |  |   |  | REFERENCE KEYNOTES   |  | GENERAL DRAWING NOTES   |  |   |  |   |  |
|---|--|---|--|---|--|---|--|---|--|---|--|---|--|
| <p><b>NORTH FACADE - 20,306 SF</b><br/>83.30% - TILT-UP MATERIAL 16,913.38 SF<br/>12.64% - GLAZING / OPENINGS 2,666.93 SF<br/>20% - STEEL TRELLIS 351.38 SF<br/>.01% - METAL PANELING - 283.12 SF<br/>01% - BREEZEWALL 192 SF</p> <p><b>EAST FACADE - 11,541 SF</b><br/>61.00% - TILT-UP MATERIAL 7035.28 SF<br/>33.58% - GLAZING / OPENINGS 3876.22 SF<br/>05% - METAL PANELING - 560<br/>.01% - BREEZEWALL 69 SF</p> <p><b>SOUTH FACADE - 21,403 SF</b><br/>78.30% - TILT-UP MATERIAL 16,757.74 SF<br/>18.05% - GLAZING / OPENINGS 3,865.02 SF<br/>.03% - METAL PANEL 535.55 SF<br/>01% - BREEZEWALL 245 SF</p> <p><b>WEST FACADE - 10,629.11 SF</b><br/>94.48% - TILT-UP MATERIAL 10,043 SF<br/>04% - STEEL TRELLIS 404 SF<br/>02% - GLAZING / OPENINGS 182.11</p> |  | <p><b>MISC. ARCHITECTURAL ELEMENTS</b></p> <div><div>SC</div>STEEL CANOPY - STL FRAMING W/ STL FASCIA BEAMS &amp; OPEN TRELLIS TO MATCH ARCHITECTURAL BATTENS. SEE ELEVATIONS FOR PAINT COLOR.</div> <div><div>SD</div>"SHADING DEVICE" - 6" DEEP HORIZONTAL STEEL FIN, TO BE PAINTED ( P2 )</div> <div><div>WP</div>"KNOCKOUT PANEL"</div> <div><div>BF</div>"BLADE FINS" - 6" DEEP VERTICAL STEEL FINS, TO BE PAINTED ( P2 )</div> <div><div>FL</div>"FORM LINER" - PRECAST FORMLINER 1" DEEP FINS, TO BE PAINTED ( P2 )</div> <div><div>MP</div>"METAL STEEL CANOPY" - METAL CLADDING PANELS ON STEEL FRAMING SYSTEM, TO BE PAINTED ( P3 )</div> <div><div>SB</div>"STACK BOND BREEZE WALL" - 8" CMU STACK BOND WALL. DECORATIVE BLOCK.</div> <div><div>ST</div>"STEEL TRELLIS WALL" - TUBE STEEL FRAME WITH EMBEDDED STEEL METAL MESH - TO BE PAINTED ( P2 )</div> |  | <p><b>EXTERIOR WALLS</b></p> <div><div>GT</div>CONCRETE TILT PANEL W/ VERTICAL REVEALS - PAINTED. REFER TO TILT WALL COORDINATION PLAN AND A5.3.1 FOR TYPICAL DETAILS</div> <p><b>TILT WALL KEY:</b></p> <div><div>1</div>PANEL NUMBER</div> <div><div>1</div>PANEL TYPE</div> |  | <p><b>GLAZING / LOUVERS</b></p> <p><b>GLAZING KEY:</b></p> <p>MATERIAL: DESCRIPTION:</p> <p>FRAMES 2"x6", 2"x4-1/2" MEDIUM ANODIZED (AB-5) ALUMINUM STOREFRONT GLAZING</p> <div><div>GT</div><div>SOLARBAN 60, 1" INSULATED GLAZING LOW-E SOLARCOOL SOLARGRAY</div></div> <p>NOTE: ALL GLAZING TO COMPLY WITH IBC 2406.</p> <p><b>GLAZING ELEVATION KEY:</b></p> <div><div>1</div></div> <p><b>LOUVER KEY:</b></p> <div><div>LV</div></div> |  | <p><b>PAINT</b></p> <p><b>PAIN KEY:</b><br/>KEY: DESCRIPTION:</p> <div><div>P1</div>DUNN EDWARDS DET627 PEWTER PATTERN</div> <div><div>P2</div>DUNN EDWARDS DET626 METAL FRINGE</div> <div><div>P3</div>DUNN EDWARDS DEA002 BLACK</div> <div><div>P4</div>DUNN EDWARDS DE6266 BUJOUX GREEN</div> <p><b>PAINTING NOTES:</b></p> <p>1. PAINTER TO PROVIDE FOUR COLOR SCHEME WITH ALL DECORATIVE BANKS MASKED AND PAINTED IN COLORS TO BE SELECTED</p> <p>2. SEALANTS FOR THE PROJECT TO MATCH ADJACENT MATERIAL COLOR - NO WHITE OR OFF WHITE COLORS.</p> <p>3. PAINTER TO PREPARE SAMPLES WITH APPROPRIATE COLOR TO BE APPROVED BY OWNER PRIOR TO APPLICATION ON BUILDING FACADES.</p> <p>4. PAINTER TO PROVIDE TWO COATS OF SEALER TO ALL EXPOSED NATURAL BLOCK, PRECAST CONCRETE, UNPAINTED CONCRETE AND OTHER MATERIALS AS REQUIRED TO PROVIDE A WEATHER SEALED PROJECT.</p> <p>5. COORDINATE PAINT WITH ALL SIDES AND TURN-BACKS OF TILT WALL PANELS</p> |  | <p>23-05 ROOF TOP UNIT ON CURB. SEE MECHANICAL AND STRUCTURAL DRAWINGS.</p> <p>A. REFER TO THE A0.X SERIES DRAWINGS FOR ARCHITECTURAL GENERAL NOTES, MATERIAL SYMBOLS, ABBREVIATIONS, AND DIMENSIONING CONVENTIONS USED ON THIS DRAWING.</p> <p>B. REFER TO AND COORDINATE WITH STRUCTURAL, MECHANICAL, PLUMBING, AND ELECTRICAL DRAWINGS FOR ADDITIONAL INFORMATION NOT SHOWN ON THIS DRAWING.</p> <p>C. REFER TO AND COORDINATE WITH CIVIL DRAWINGS FOR ALL FINISH GRADES.</p> <p>D. REFER TO A4.X.X SERIES DRAWINGS FOR ENLARGED EXTERIOR ELEVATIONS, BUILDING SECTIONS, TILT WALL ELEVATIONS, &amp; WALL SECTIONS</p> <p>E. REFER TO A9.2.X SERIES DRAWINGS FOR DOOR, GLAZING &amp; LOUVER SCHEDULES, ELEVATIONS &amp; DETAILS</p> |  |   |  |
| G   |  | F   |  | E   |  | D   |  | C   |  | B   |  | A |  |





**LGE** | **DESIGNBUILD**

**LGE** | **DESIGNGROUP**

ER2

**GREENFIELD & MCDOWELL**

## ISSUE / REVISION LOG

| # | DESCRIPTION | DATE |
|---|-------------|------|
|---|-------------|------|

ISSUE DATE:

PROJECT NO:

PROJECT MANAG

NOT FOR CONSTRUCTION

## G4.3


### PERSPECTIVE RENDERINGS

THESE DRAWINGS ARE AN INSTRUMENT OF SERVICE AND THE PROPERTY OF LGE DESIGN GROUP AND LGE DESIGN BUILD. THE USE OF THIS DRAWING SHALL BE RESTRICTED TO THE ORIGINAL SITE FOR WHICH IT WAS PREPARED AND PUBLICATION THEREOF IS EXPRESSLY LIMITED TO SUCH.

DR 3RD SUBMITTAL - 07/13/26


1 CROSS-BUILDING SECTION

1/16" = 1'-0"

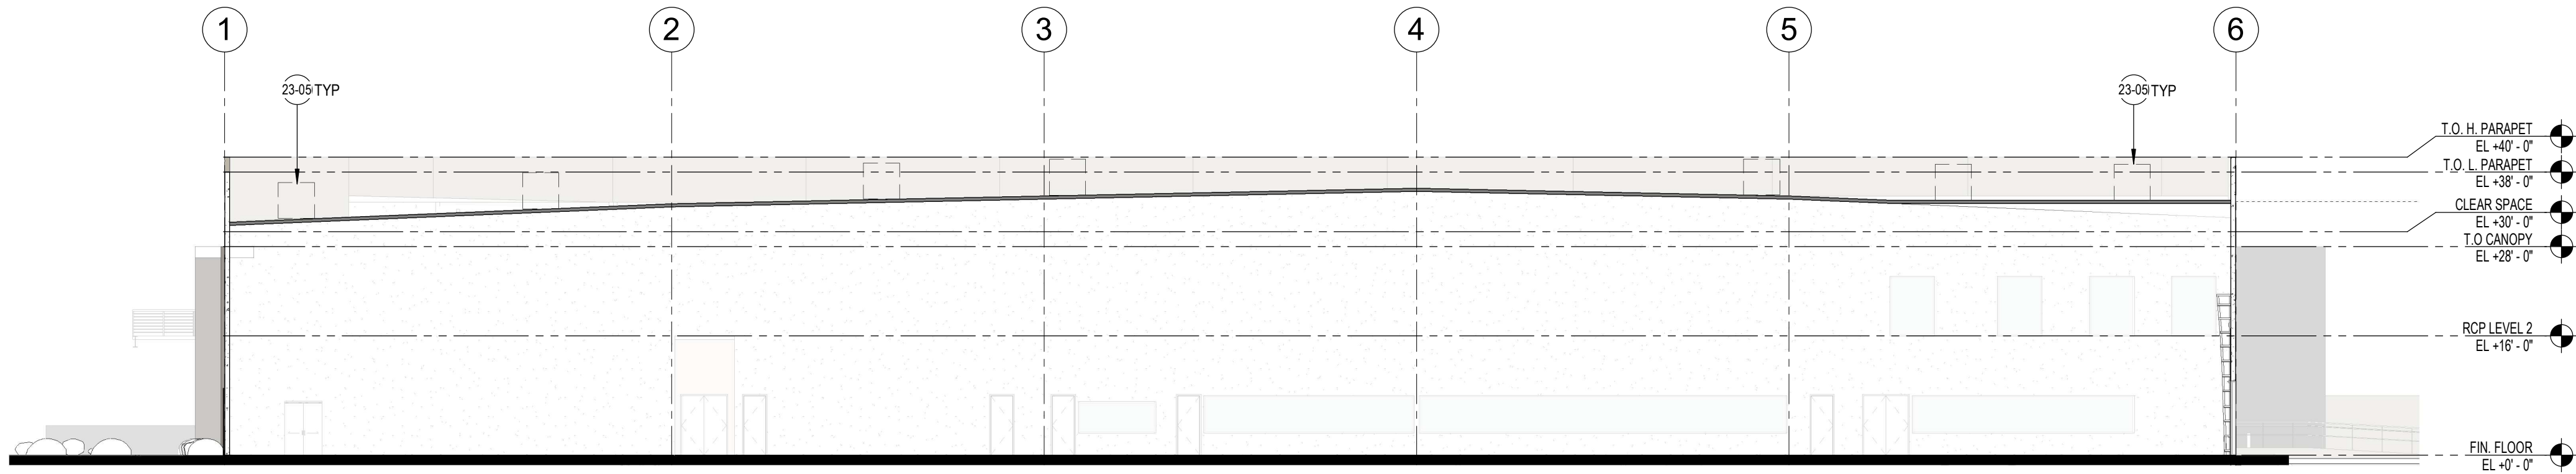


2 CROSS-BUILDING SECTION - NORTH LINE-OF-SIGHT

1/16" = 1'-0"

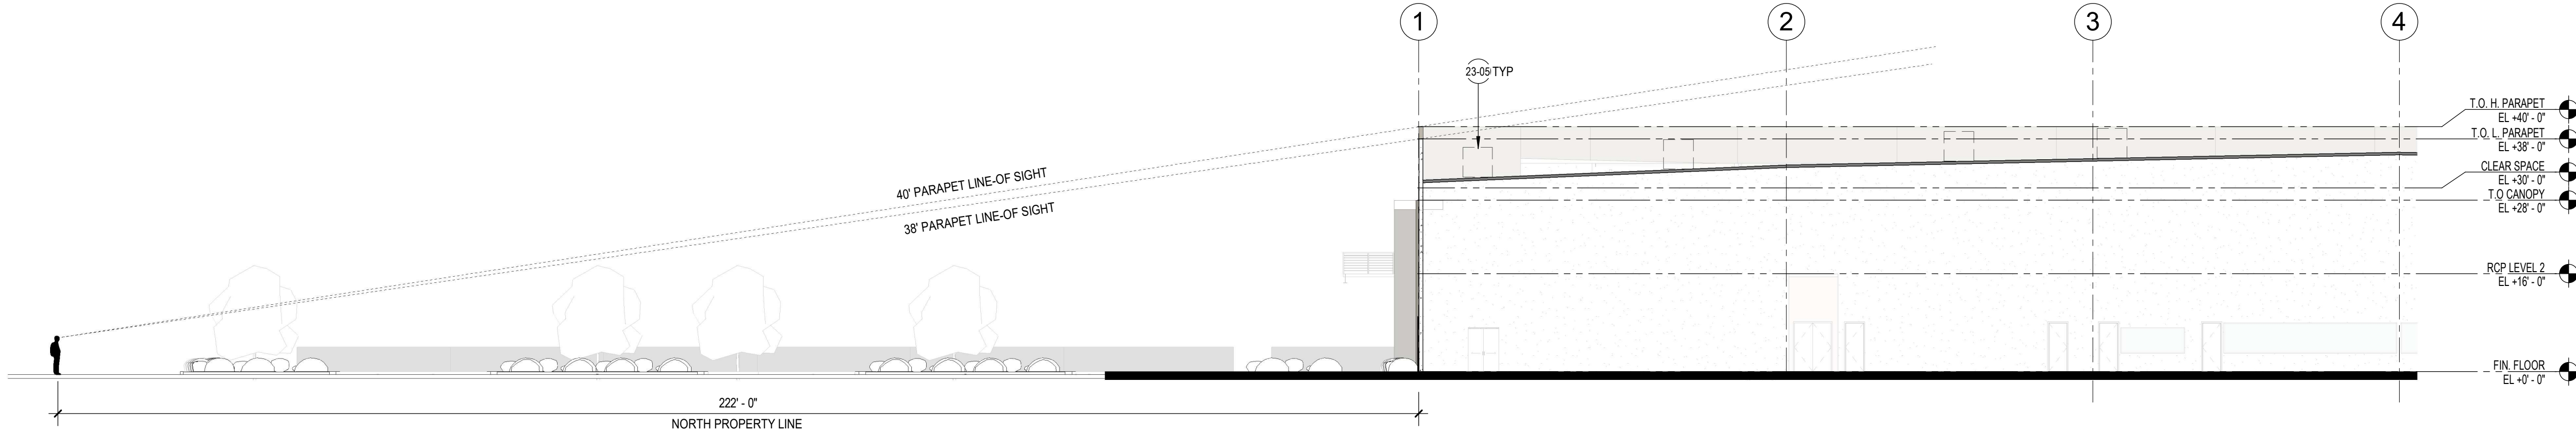


3 CROSS-BUILDING SECTION - SOUTH LINE-OF-SIGHT

1/16" = 1'-0"

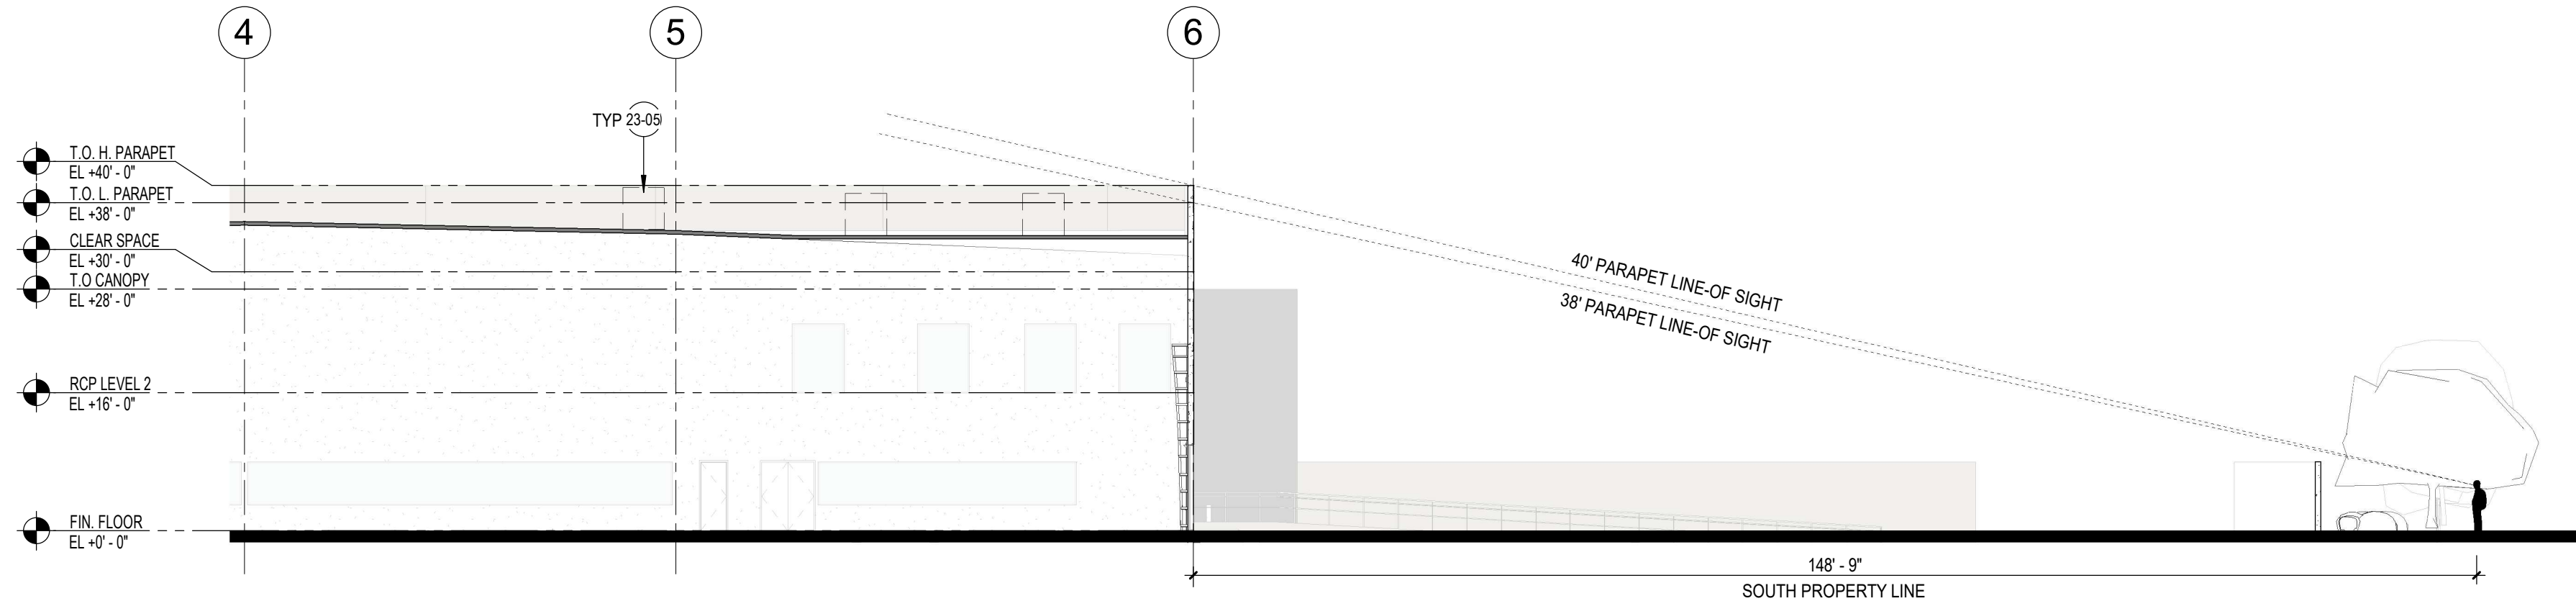

4 CROSS-BUILDING SECTION - WEST LINE-OF-SIGHT

1" = 20'-0"

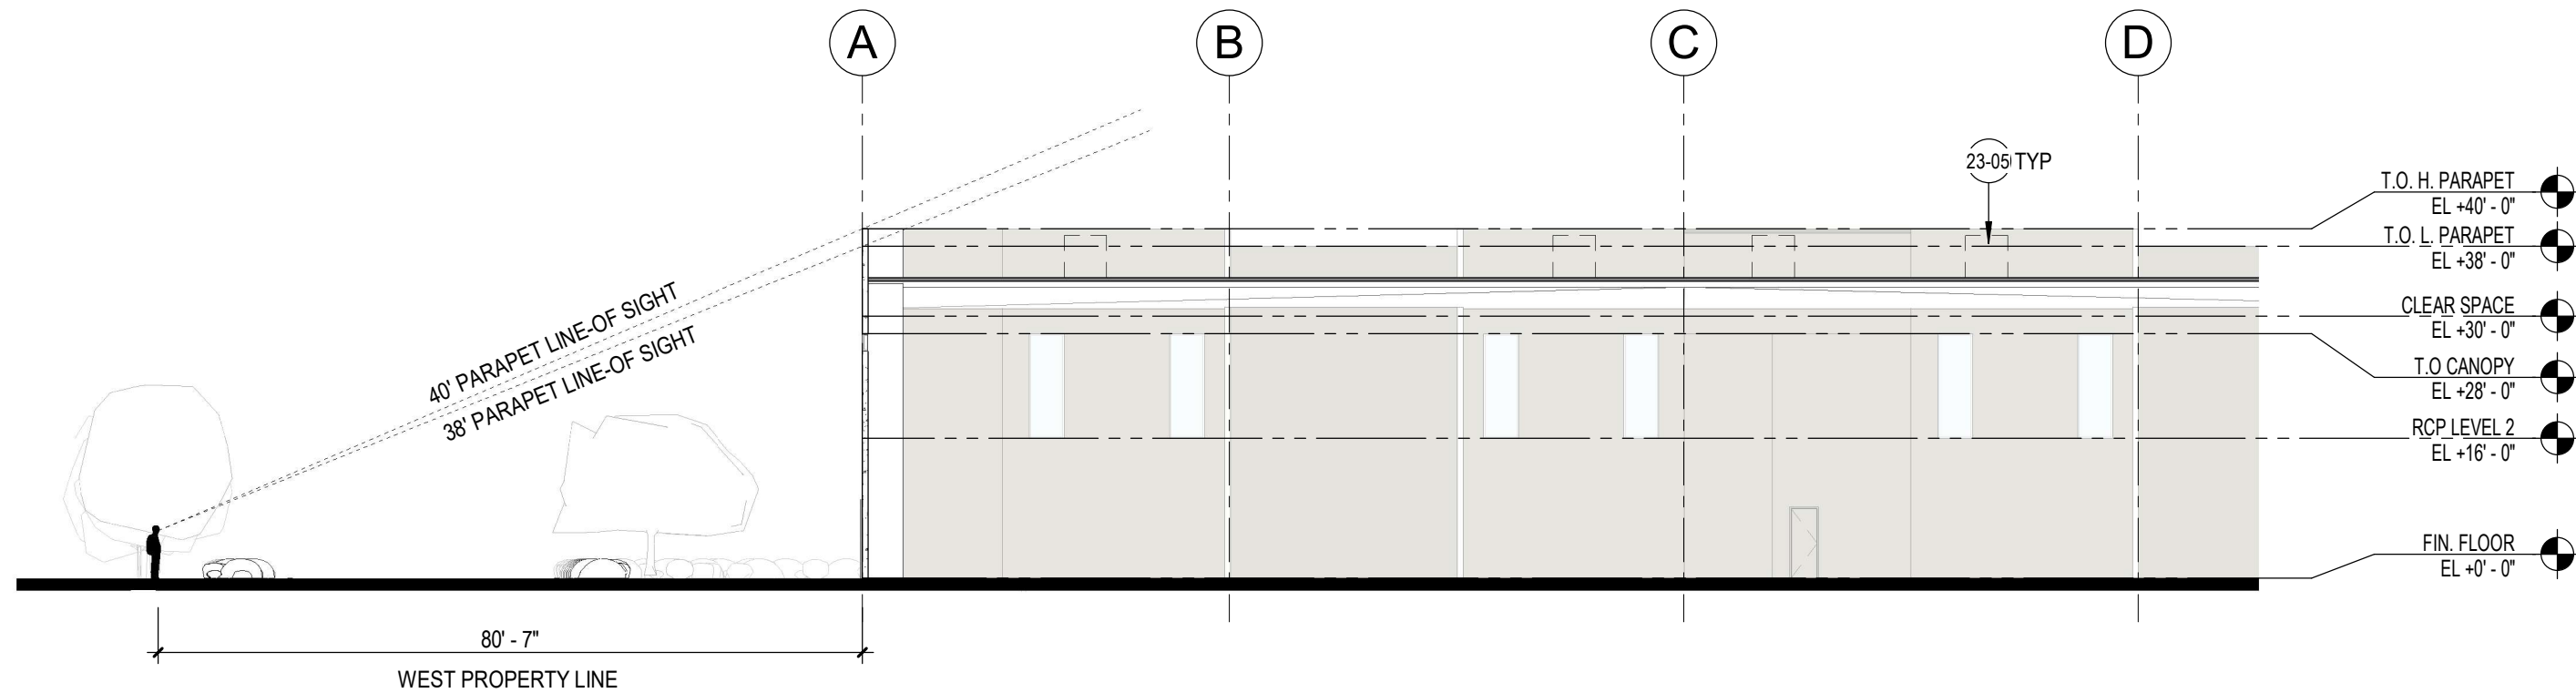

REFERENCE KEYNOTES

23-05 ROOF TOP UNIT ON CURB. SEE MECHANICAL AND STRUCTURAL DRAWINGS.

DESIGNBUILD  
LGE

DESIGNGROUP  
LGE

ER2  
GREENFIELD & MCDOWELL

ISSUE / REVISION LOG

| # | DESCRIPTION      | DATE |
|---|------------------|------|
| 2 | ISSUE DATE:      |      |
|   | PROJECT NO:      | --   |
|   | PROJECT MANAGER: | --   |

NOT FOR CONSTRUCTION

A4.31

BUILDING SECTIONS

THESE DRAWINGS ARE AN INSTRUMENT OF SERVICE AND THE PROPERTY OF LGE DESIGN GROUP AND LGE DESIGN BUILD. THE USE OF THIS DRAWING SHALL BE RESTRICTED TO THE ORIGINAL SITE FOR WHICH IT WAS PREPARED AND PUBLICATION THEREOF IS EXPRESSLY LIMITED TO SUCH.

## ISSUE / REVISION LOG

| # | DESCRIPTION | DATE |
|---|-------------|------|
|---|-------------|------|

ISSUE DATE:

PROJECT NO:


PROJECT MANAGER:

NOT FOR CONSTRUCTION

## A1.63

BUILDING DETAILS


THESE DRAWINGS ARE AN INSTRUMENT OF SERVICE AND THE PROPERTY OF LGE DESIGN GROUP AND LGE DESIGN BUILD. THE USE OF THIS DRAWING SHALL BE RESTRICTED TO THE ORIGINAL SITE FOR WHICH IT WAS PREPARED AND PUBLICATION THEREOF IS EXPRESSLY LIMITED TO SUCH.

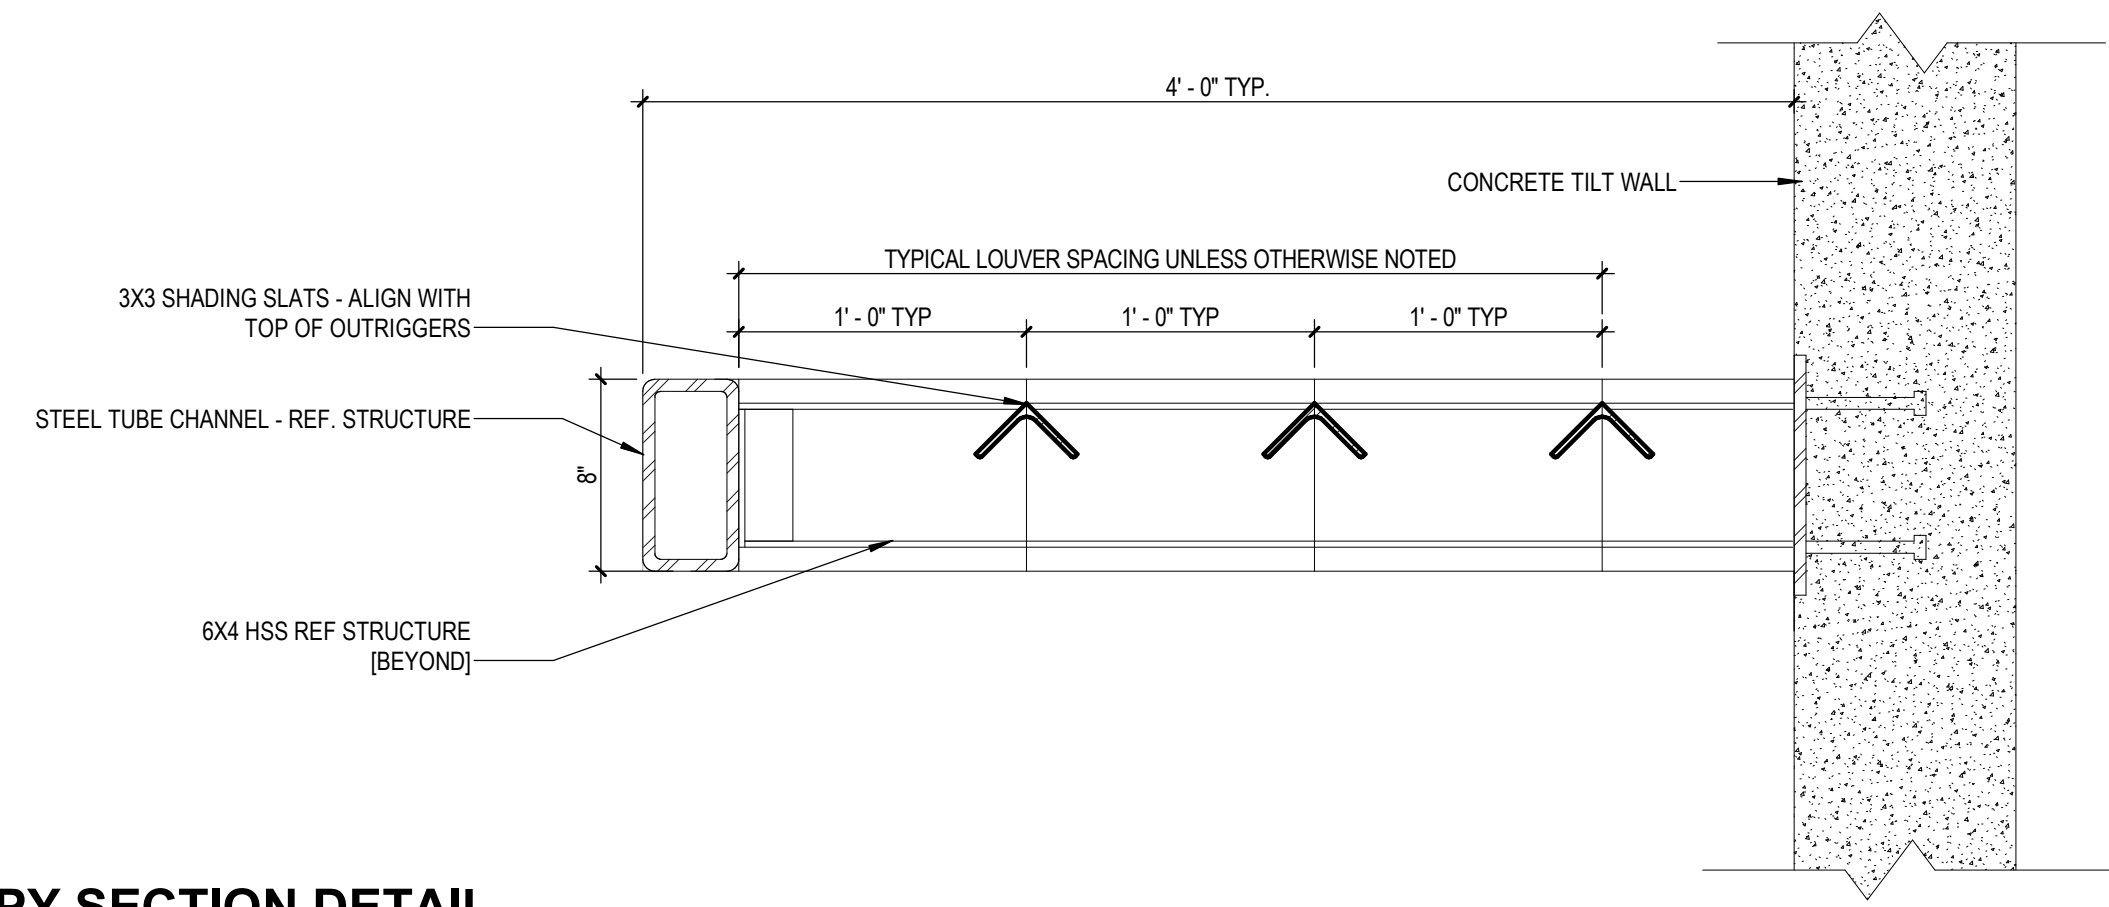

## 5

### TUBE STEEL CANOPY SECTION DETAIL

**1 1/2" = 1'-0"**

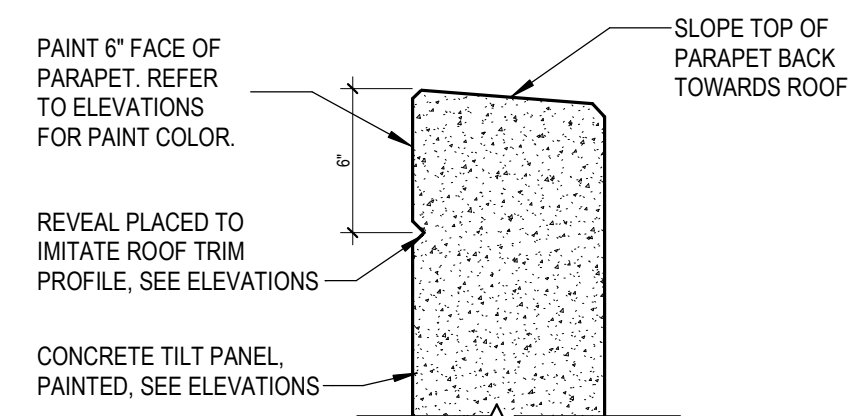

## 2

## PARAPET TRIM

**1 1/2" = 1'-0"**