


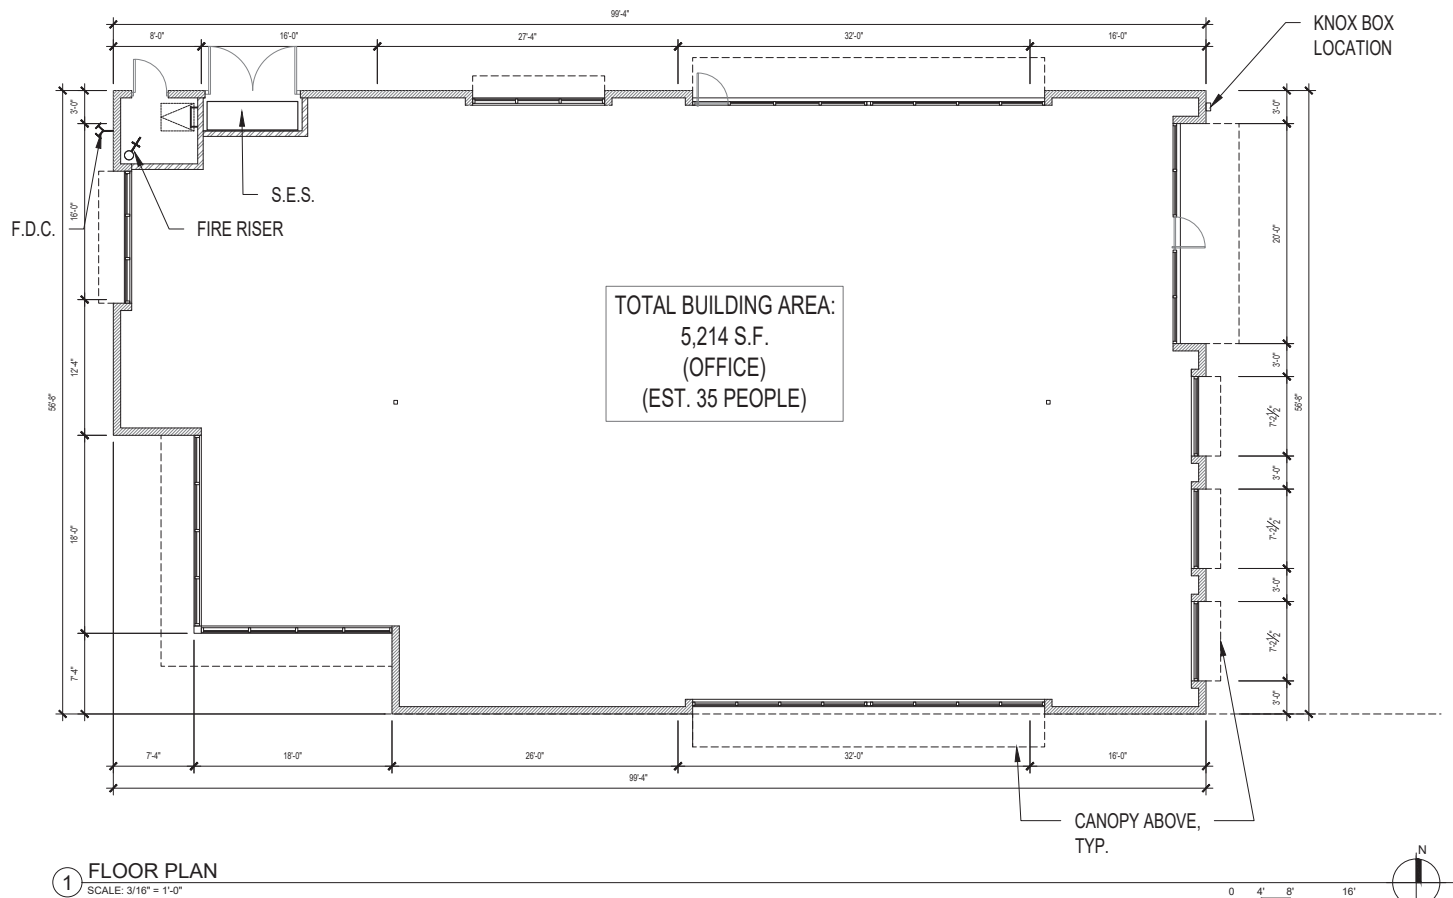

1 FLOOR PLAN
SCALE: 3/16" = 1'-0"

KNOX BOX
LOCATION

S.E.S.

FIRE RISER

TOTAL BUILDING AREA:
5,214 S.F.
(OFFICE)
(EST. 35 PEOPLE)

CANOPY ABOVE,
TYP.



2039 E RICE DR., TEMPE
AZ, 85283
480-589-3793
VINCE@DALKEDESIGNGROUP.COM



BAYWOOD MEDICAL
COLLABORATIVE II at
363 S 63RD ST
MESA, AZ 85206

NUMBER REVISION DATE

SEAL



EXPIRES: 12/31/2023

SHEET TITLE
PRELIMINARY FLOOR PLAN
ISSUE DATE 3/27/2023
DRAWN DMP
CHECKED BY VJD
PROJECT NUMBER

DRAWING NO.

A1.1

REV