


1 Retail First Floor Plan
1/8" = 1'-0"

Retail - Room Schedule	
Name	Area
DINING	1400 SF
BOH	361 SF
POS	255 SF
UNISEX	68 SF
UNISEX	68 SF
FIRE RISER	26 SF
	2178 SF

**PRELIMINARY
NOT FOR
CONSTRUCTION**




1630 S. Stapley Drive
Suite 279
Mesa, AZ 85204
480 655-0633
www.adaptivearchitectsinc.com

Phase: DRB

**RETAIL
AT
POWER RD & GUADALUPE RD**

Annotated Floor Plan

Project Number: 2230	Revisions: Number Description Date	Sheet Number: A1.0
Date: 03/22/23		

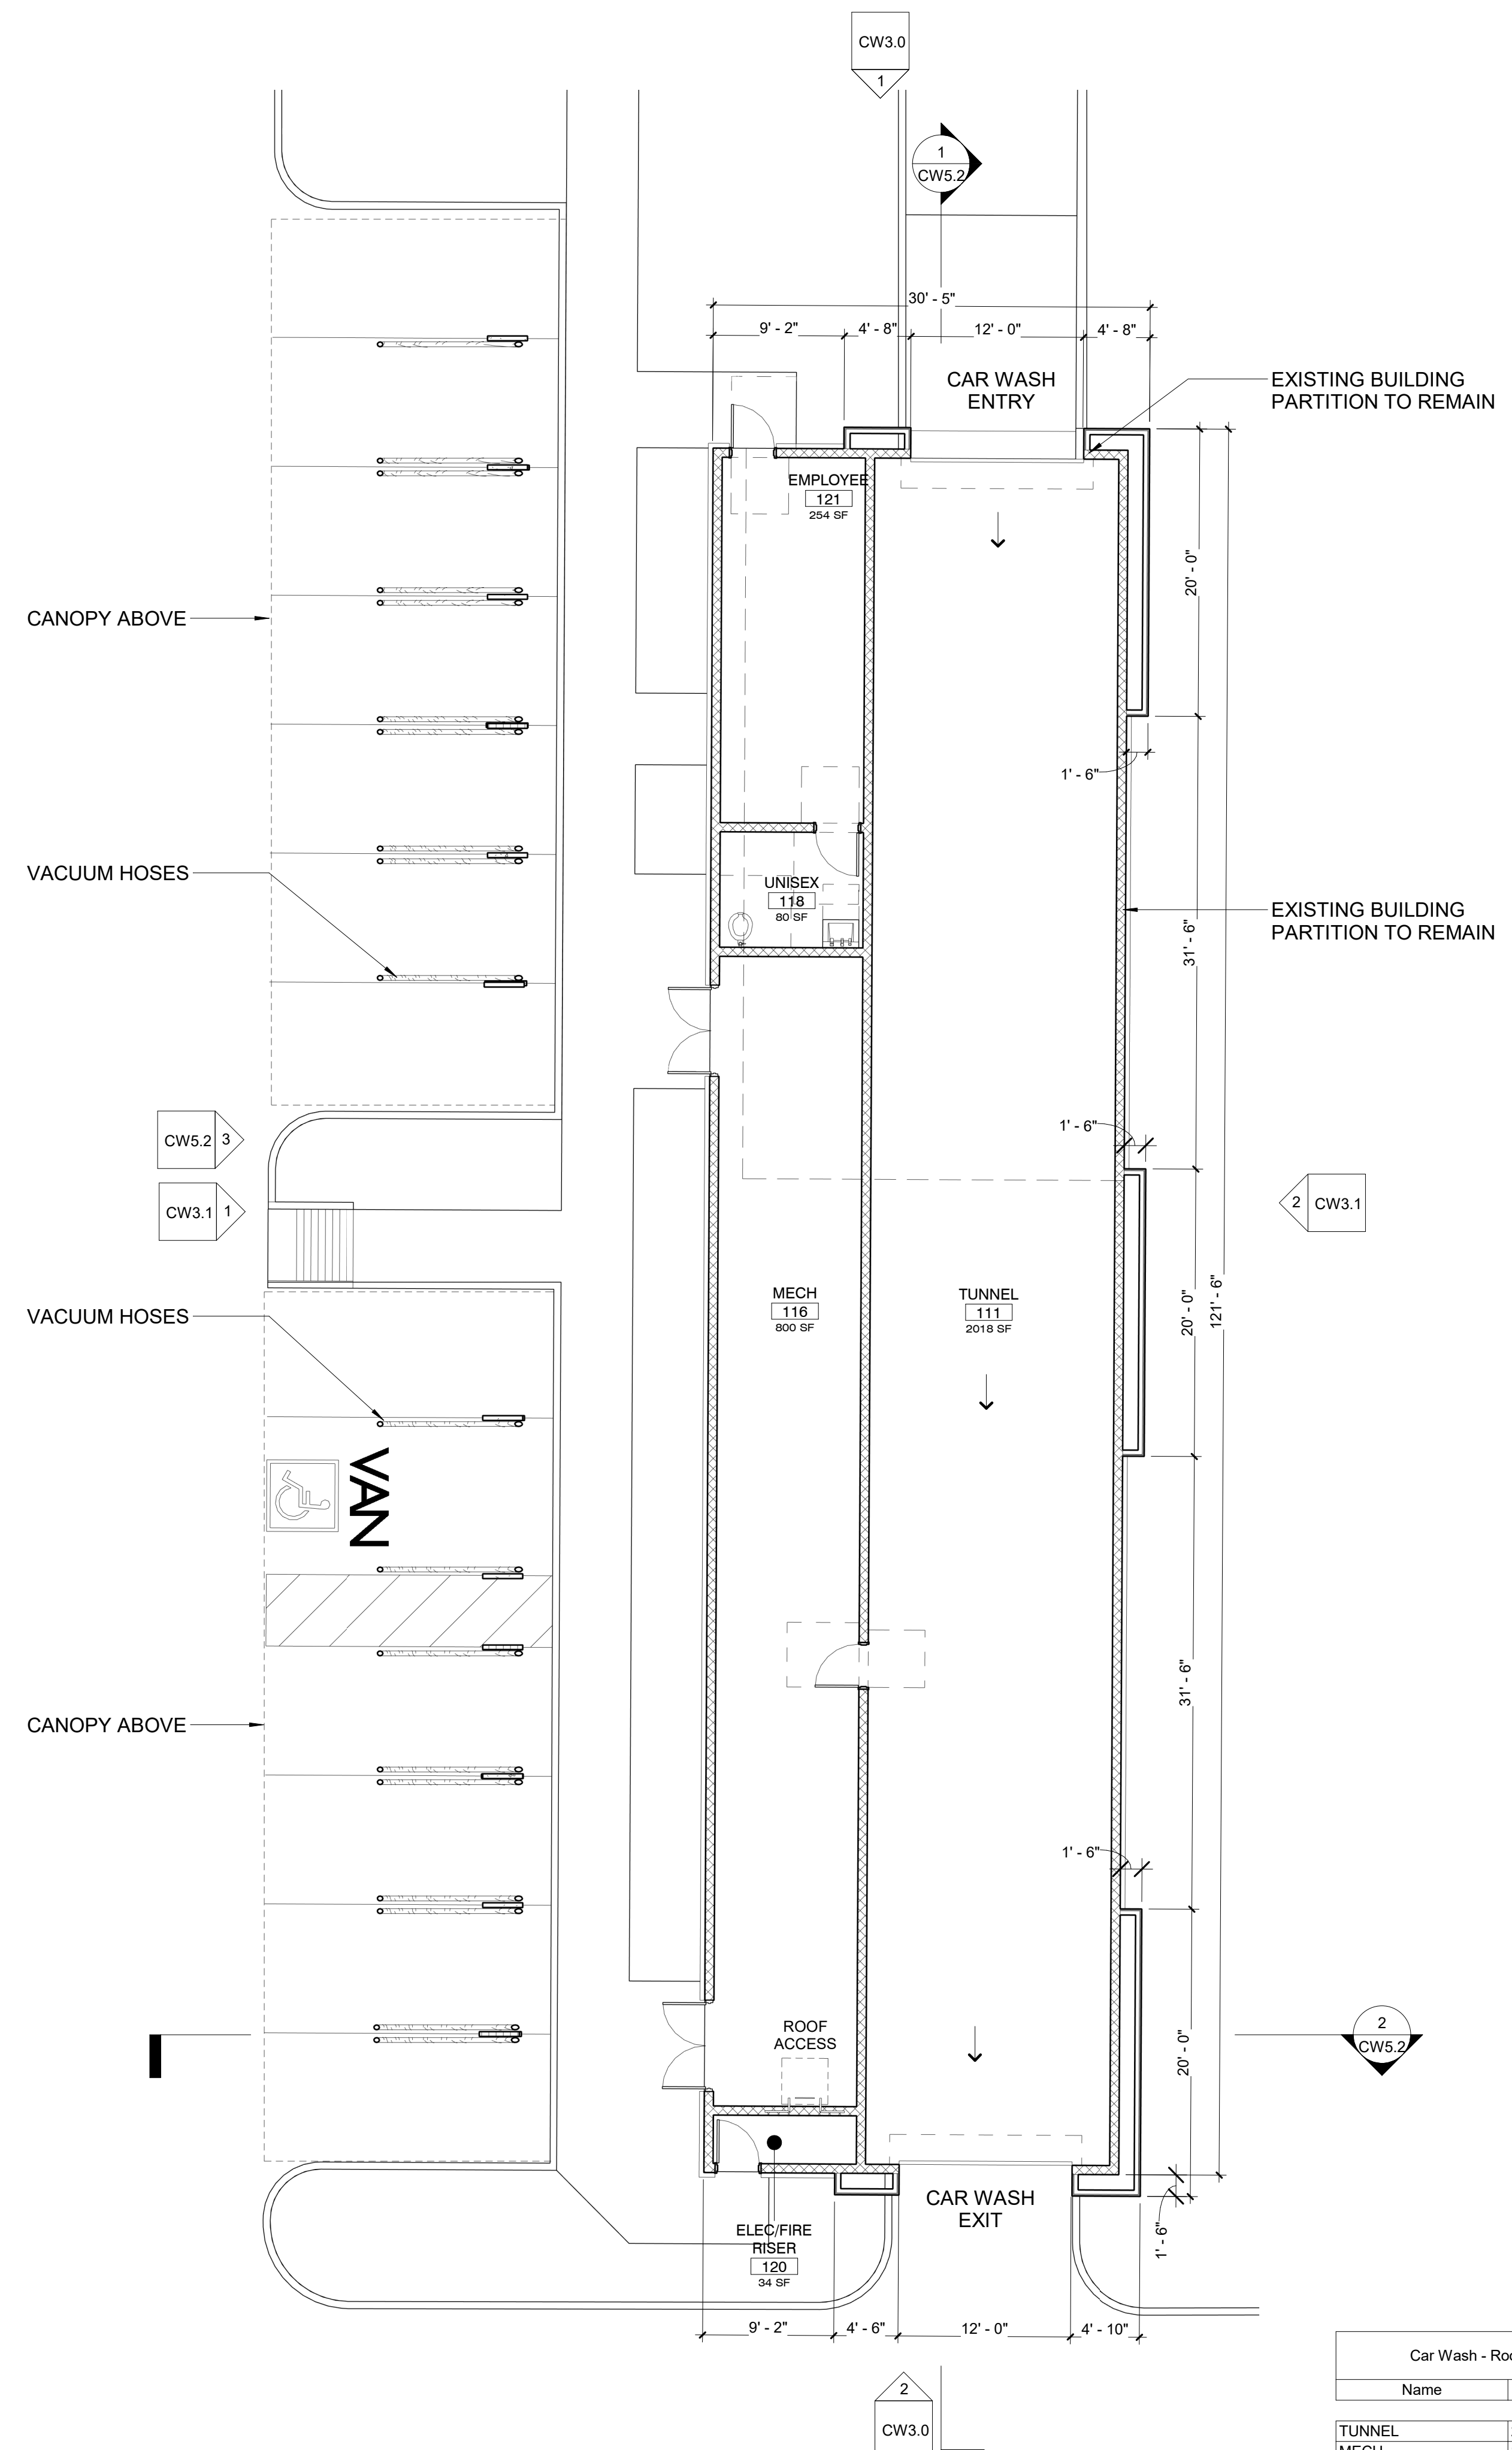

1 CW - First Floor Plan
1/8" = 1'-0"

NOTE: SES IS LOCATED OUTSIDE THE RETAIL BUILDING

Car Wash - Room Schedule	
Name	Area
TUNNEL	2018 SF
MECH	800 SF
EMPLOYEE	254 SF
UNISEX	80 SF
ELEC/FIRE RISER	34 SF
	3187 SF

adaptive
 ARCHITECTS
 1630 S. Stapley Drive
 Suite 279
 Mesa, AZ 85204
 480 655-0633
 www.adaptivearchitectsinc.com

Phase: DRB

**RETAIL
AT
POWER RD & GUADALUPE RD**

CAR WASH - FLOOR PLAN

Project Number: 2230	Revisions: Number Description Date	Sheet Number: CW1.0
Date: 03/22/23		