

the architectural design and data contained in these documents is an instrument of service provided by FINN architects, llc.

all discrepancies found in these documents, or conflicts between these documents and actual field conditions shall be reported to FINN architects, llc for resolution prior to commencement of the work.

discrepancies between bid amounts and these documents shall be reported to the general contractor prior to commencement of work.

notice of alternate billing cycle: this contract allows the owner to require submission of billings or estimates in billing cycles other than thirty days, a written description of such other billing cycle applicable to this project is available from the owner (owner's designated agent (see cover sheet for phone/address of owner) and the owner/designated agent shall provide this written description upon request.

december 06, 2024
schematic design
december 10, 2024
pre-application
february 06, 2025
team sp/scip/dr/b kickoff
february 18, 2024
design development
march 03, 2025
sp/scip/dr/b submittal

EMERALD INC.
STEEL BUILD INDUSTRIES

UTV Stereo
DYNAMIC DESIGN

LEGEND

- CENTERLINE
- PROPERTY LINE
- SETBACK LINE
- EASEMENT LINE
- CURB
- EXISTING CURB
- PAINT STRIPING
- CONCRETE SIDEWALK
- ACCESSIBLE ROUTE
- RAMP, VARIES SEE PLAN
- SITE WALL
- EXISTING SITE WALL
- SITE FENCING
- EXISTING SITE FENCING
- RIP RAP, VARIES SEE PLANS
- 10'x20' VISIBILITY TRIANGLE
- UTILITY TRANSFORMER
- BIKE RACK
- FIRE HYDRANT
- EXISTING FIRE HYDRANT
- FDC
- FIRE RISER
- LIGHT POLE
- EXISTING LIGHT POLE
- EXISTING FIRE LANE

PROJECT DATA

SCOPE: NEW BUILDING EXPANSION
ADDRESS: 7561 E. BASELINE ROAD, MESA, AZ 85209
APN: 304-05-980A
SITE AREA: +/-91,520 S.F. (+/-2.10 AC.)
ZONING: LC-PAD
LOT COVERAGE: 29.1%
BUILDING AREA: +/-26,636 S.F.
BUILDING FOOTPRINT: +/-26,636 S.F.
STORIES: (1) STORY
CONSTRUCTION TYPE: V-B W/ A.F.E.S.
OCCUPANCY: M (RETAIL)
ALLOWABLE AREA: UNLIMITED, 60' YARDS
BUILDING HEIGHT: EXISTING
PARAPET SCREENING: FULLY SCREENED WITH PARAPET WALLS

BUILDING AREA

AREA	GROUND FLOOR	2nd FLOOR
EXISTING BLDG	+/- 17,100 S.F.	N/A
BLDG EXPANSION +/-	9,536 S.F.	N/A

TOTAL: +/-26,636 S.F.

PARKING DATA


EXISTING USE	S.F.	RATIO	REQUIRED
RETAIL	17,100 S.F.	1/375	46

BLDG EXPANSION	S.F.	RATIO	REQUIRED
OFFICE/RETAIL	9,536 S.F.	1/375	25


TOTAL REQUIRED: 71
TOTAL PROVIDED: 53*
(4 ACCESSIBLE/49 STANDARD)

*S.C.I.P. APPLICATION - REDUCTION OF REQUIRED SPACES - ADDED MAX. ADDITIONAL SPACES WITH L/S STDS TO BRING INTO FURTHER CONFORMANCE; (TOTAL RETAIL AREA IS +/-15,244/375 = 41 SPACES, NON-RETAIL/STOCKROOM AREA IS +/-11,392/900=12 SPACES (41+12 = 53))


VICINITY MAP

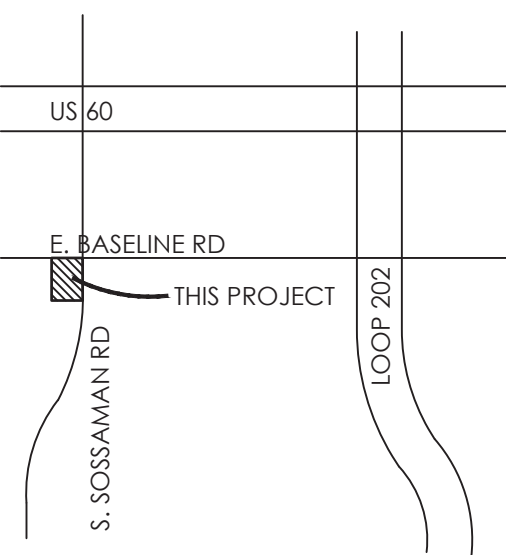

UTV Stereo
PERFORMANCE AUDIO
a building expansion
7561 east baseline road,
mesa, arizona

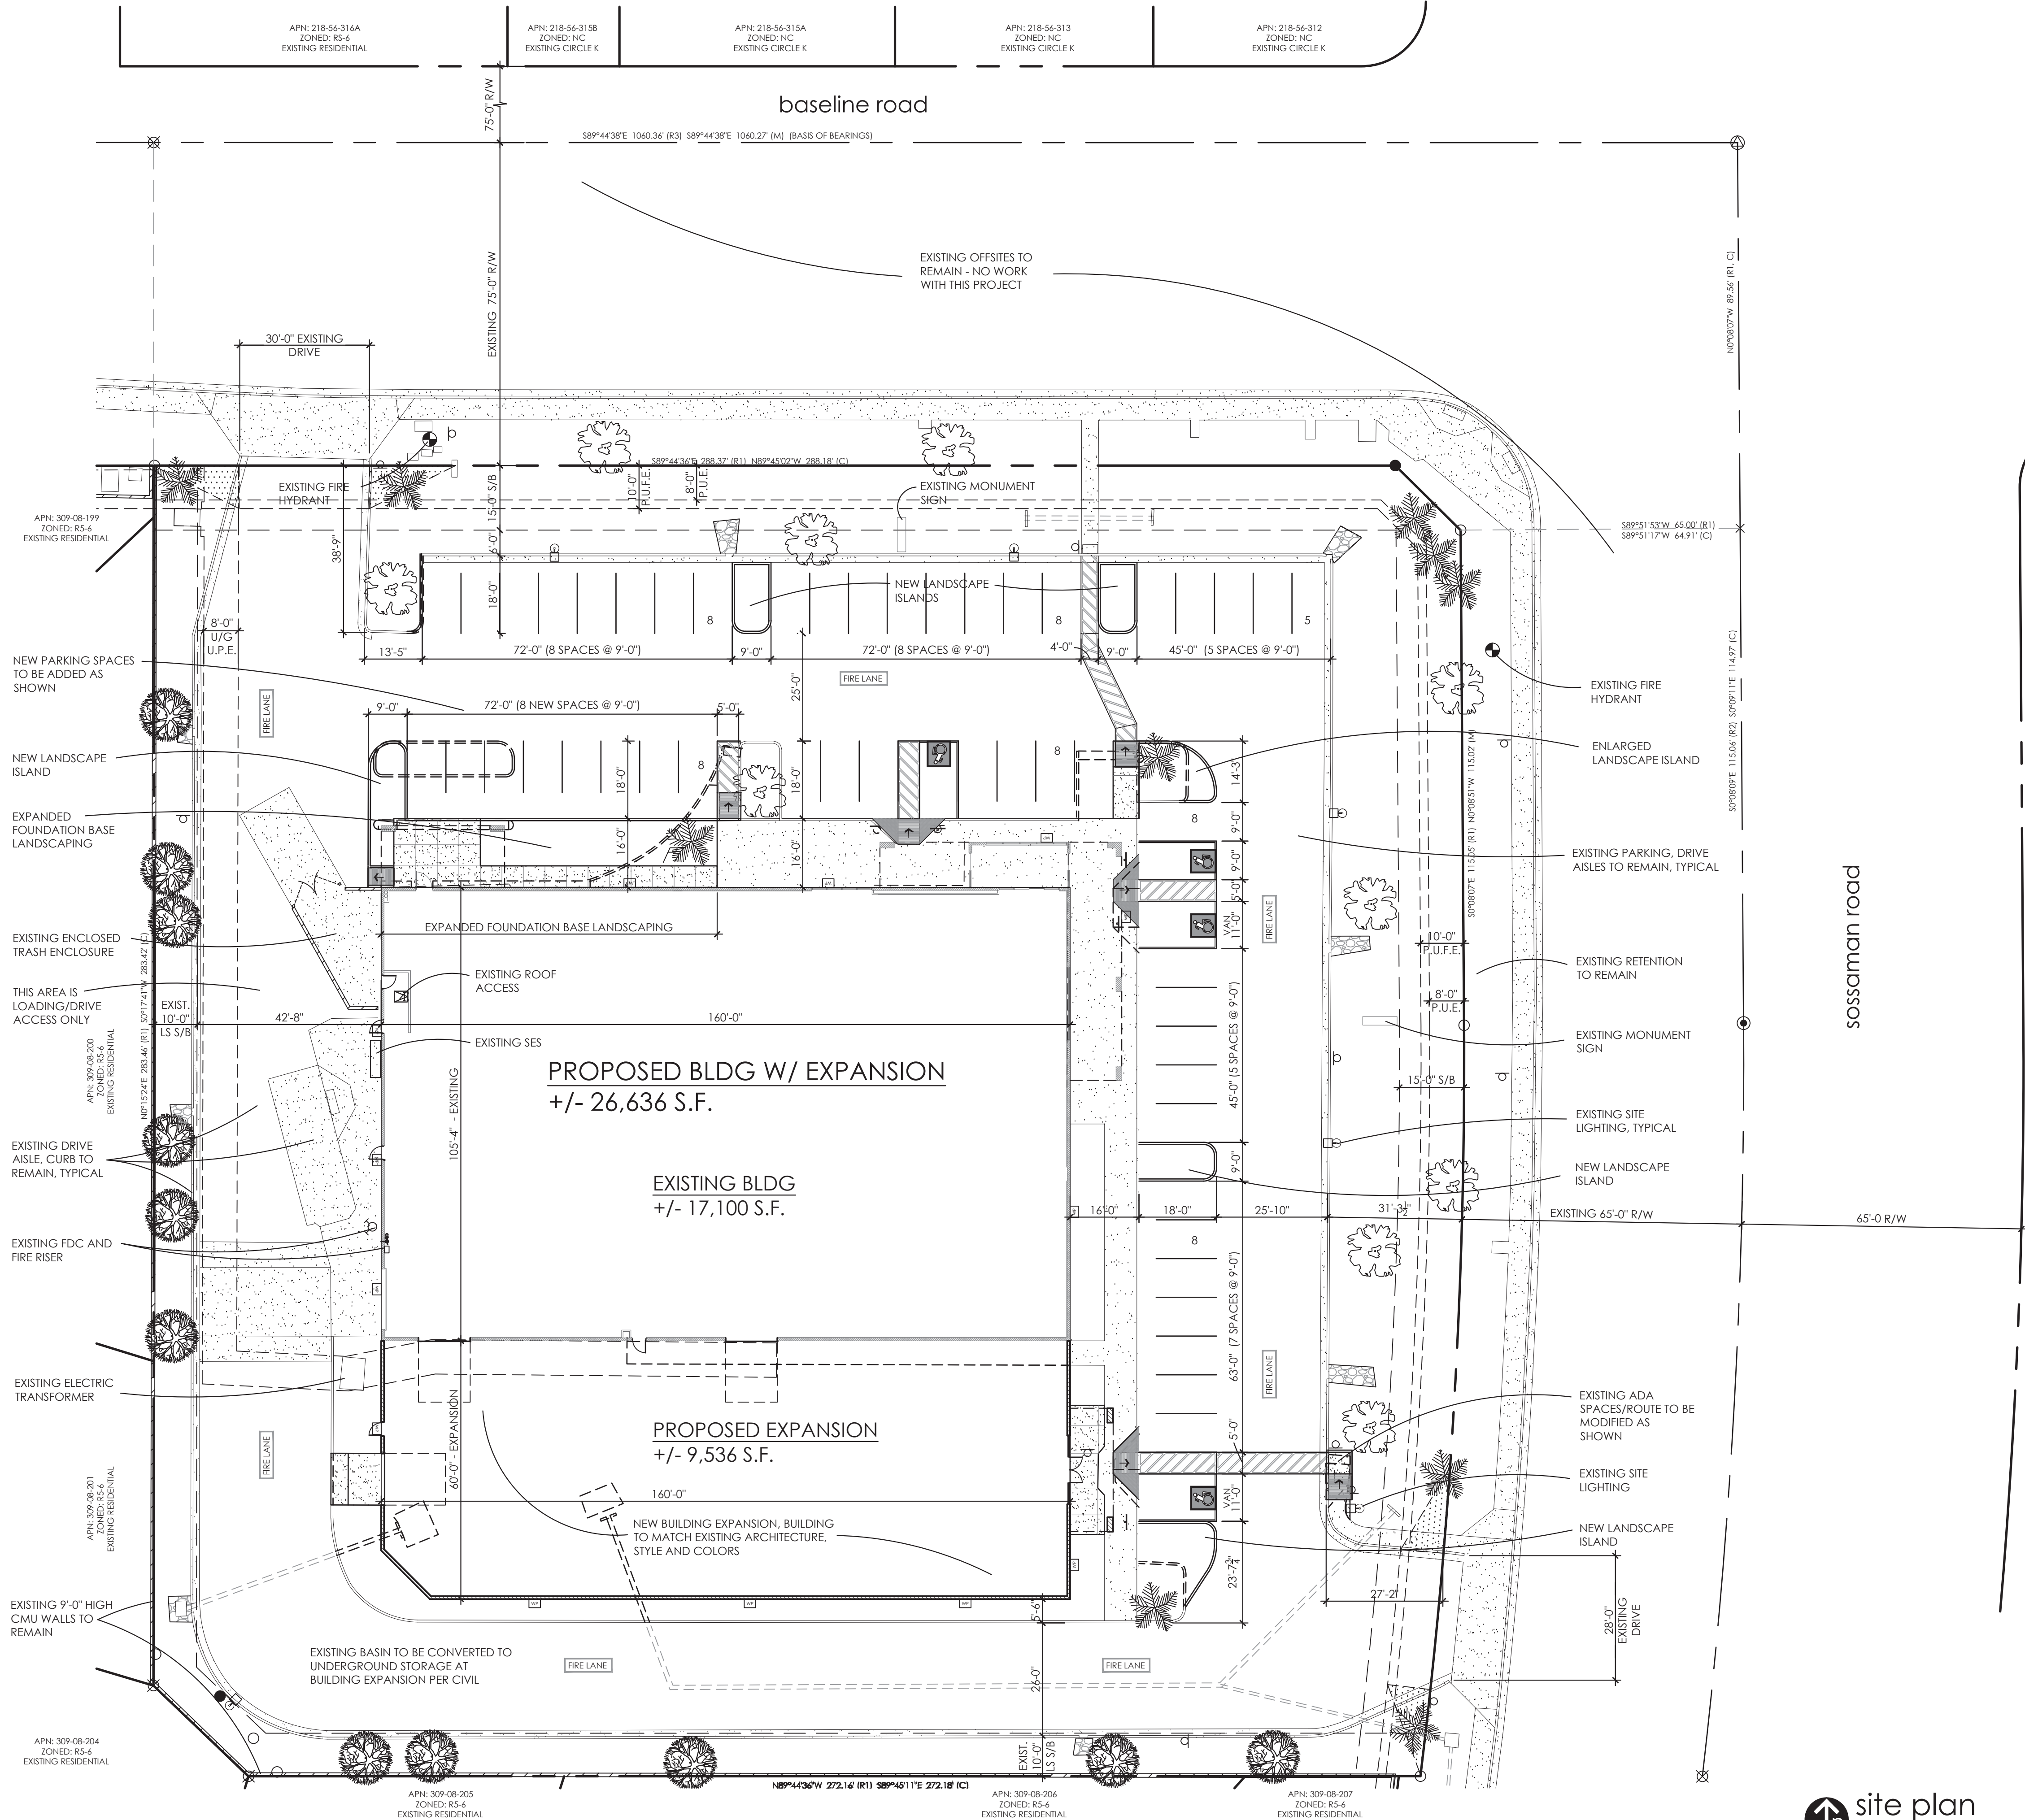

site plan
scale: 1"=20'-0"

 

LEGEND

- CENTERLINE
PROPERTY LINE
SETBACK LINE
EASEMENT LINE
CURB
EXISTING CURB
PAINT STRIPING
CONCRETE SIDEWALK
ACCESSIBLE ROUTE
RAMP, VARIES SEE PLAN
SITE WALL
EXISTING SITE WALL
SITE FENCING
EXISTING SITE FENCING
RIP RAP, VARIES SEE PLANS
10x20 VISIBILITY TRIANGLE
UTILITY TRANSFORMER
BKE RACK
FIRE HYDRANT
EXISTING FIRE HYDRANT
FDC
FIRE RISER
LIGHT POLE
EXISTING LIGHT POLE
EXISTING FIRE LANE
FIRE LANE

PROJECT DATA

SCOPE: NEW BUILDING EXPANSION
ADDRESS: 7561 E. BASELINE ROAD, MESA, AZ 85209
APN: 304-05-980A
SITE AREA: +/-91,520 S.F. (+/-2.10 AC.)
ZONING: LC-PAD
LOT COVERAGE: 29.1%
BUILDING AREA: +/-26,636 S.F.
BUILDING FOOTPRINT: +/-26,636 S.F.
STORIES: (1) STORY
CONSTRUCTION TYPE: V-B W/ A.F.E.S.
OCCUPANCY: M (RETAIL)
ALLOWABLE AREA: UNLIMITED, 60' YARDS
BUILDING HEIGHT: EXISTING
PARAPET SCREENING: FULLY SCREENED WITH PARAPET WALLS

BUILDING AREA

AREA	GROUND FLOOR	2nd FLOOR
EXISTING BLDG	+/- 17,100 S.F.	N/A
BLDG EXPANSION +/-	9,536 S.F.	N/A

TOTAL: +/-26,636 S.F.


PARKING DATA

EXISTING USE	S.F.	RATIO	REQUIRED
RETAIL	17,100 S.F.	1/375	46
BLDG EXPANSION	S.F.	RATIO	REQUIRED
OFFICE/RETAIL	9,536 S.F.	1/375	25


TOTAL REQUIRED: 71
TOTAL PROVIDED: 53
(4 ACCESSIBLE/49 STANDARD)

*S.C.I.P. APPLICATION - REDUCTION OF REQUIRED SPACES - ADDED MAX. ADDITIONAL SPACES WITH L/S STDs TO BRING INTO FURTHER CONFORMANCE; (TOTAL RETAIL AREA IS +/-15,244/375 = 41 SPACES, NON-RETAIL/STOCKROOM AREA IS +/-11,392/900=12 SPACES (41+12 = 53))

VICINITY MAP

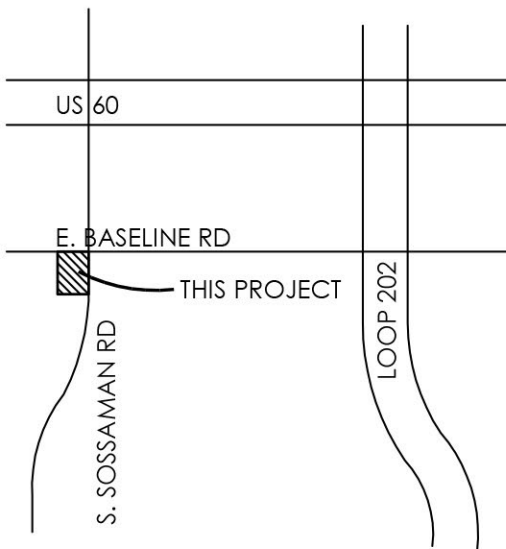

site plan
scale: 1"=20'-0"

 

Artistic depiction only.
Not to be referred to as a construction document.

FINN architects, llc
506 west perkins street, san tan valley, arizona 85143
finnarchitects.com
(480-206-8229)

the architectural design and data contained in these documents is an instrument of service provided by FINN architects, llc.
all discrepancies found in these documents, or conflicts between these documents and actual field conditions shall be reported to FINN architects, llc for resolution prior to commencement of the work.
discrepancies between bid amounts and these documents shall be reported to the general contractor prior to commencement of work.

notice of alternate billing cycle: this contract allows the owner to require submission of billings or estimates in billing cycles other than thirty days, a written description of such other billing cycle applicable to this project is available from the owner/owner's designated agent (see cover sheet for phone/address of owner) and the owner/designated agent shall provide this written description upon request.

december 04, 2024
schematic design
december 10, 2024
pre-application
february 06, 2025
team sp/scip/dr/b kickoff
february 18, 2024
design development

EMERALD INC.
DESIGN BUILD INSURANCE

UTV Stereo
PERFORMANCE AUDIO
DESIGN BUILD INSURANCE

UTV Stereo
PERFORMANCE AUDIO
a building expansion
7561 east baseline road,
mesa, arizona

