

These drawings are instruments of service and are the property of Howard Perlman, AIA. Howard Perlman expressly reserves its common law copyright and other property rights to these plans. These plans are not to be reproduced, changed or copied in any form or manner whatsoever, nor are they to be assigned to any third party, without first obtaining the expressed written permission and consent of Howard Perlman, AIA. Written dimensions on these drawings shall have precedence over scaled dimensions.
© COPYRIGHT 2022, HOWARD PERLMAN, A.I.A.

Rev	Date	By	Description

Skilled Nursing Facility
5456-5516 E. Main Street
Mesa, AZ 85205

Velda Rose Methodist Church
5540 E. Main Street
Mesa, AZ 85205


Project
Owner

Drawn/Checked By
LA

Date
10/16/2024

Project Number
324009

Sheet Number

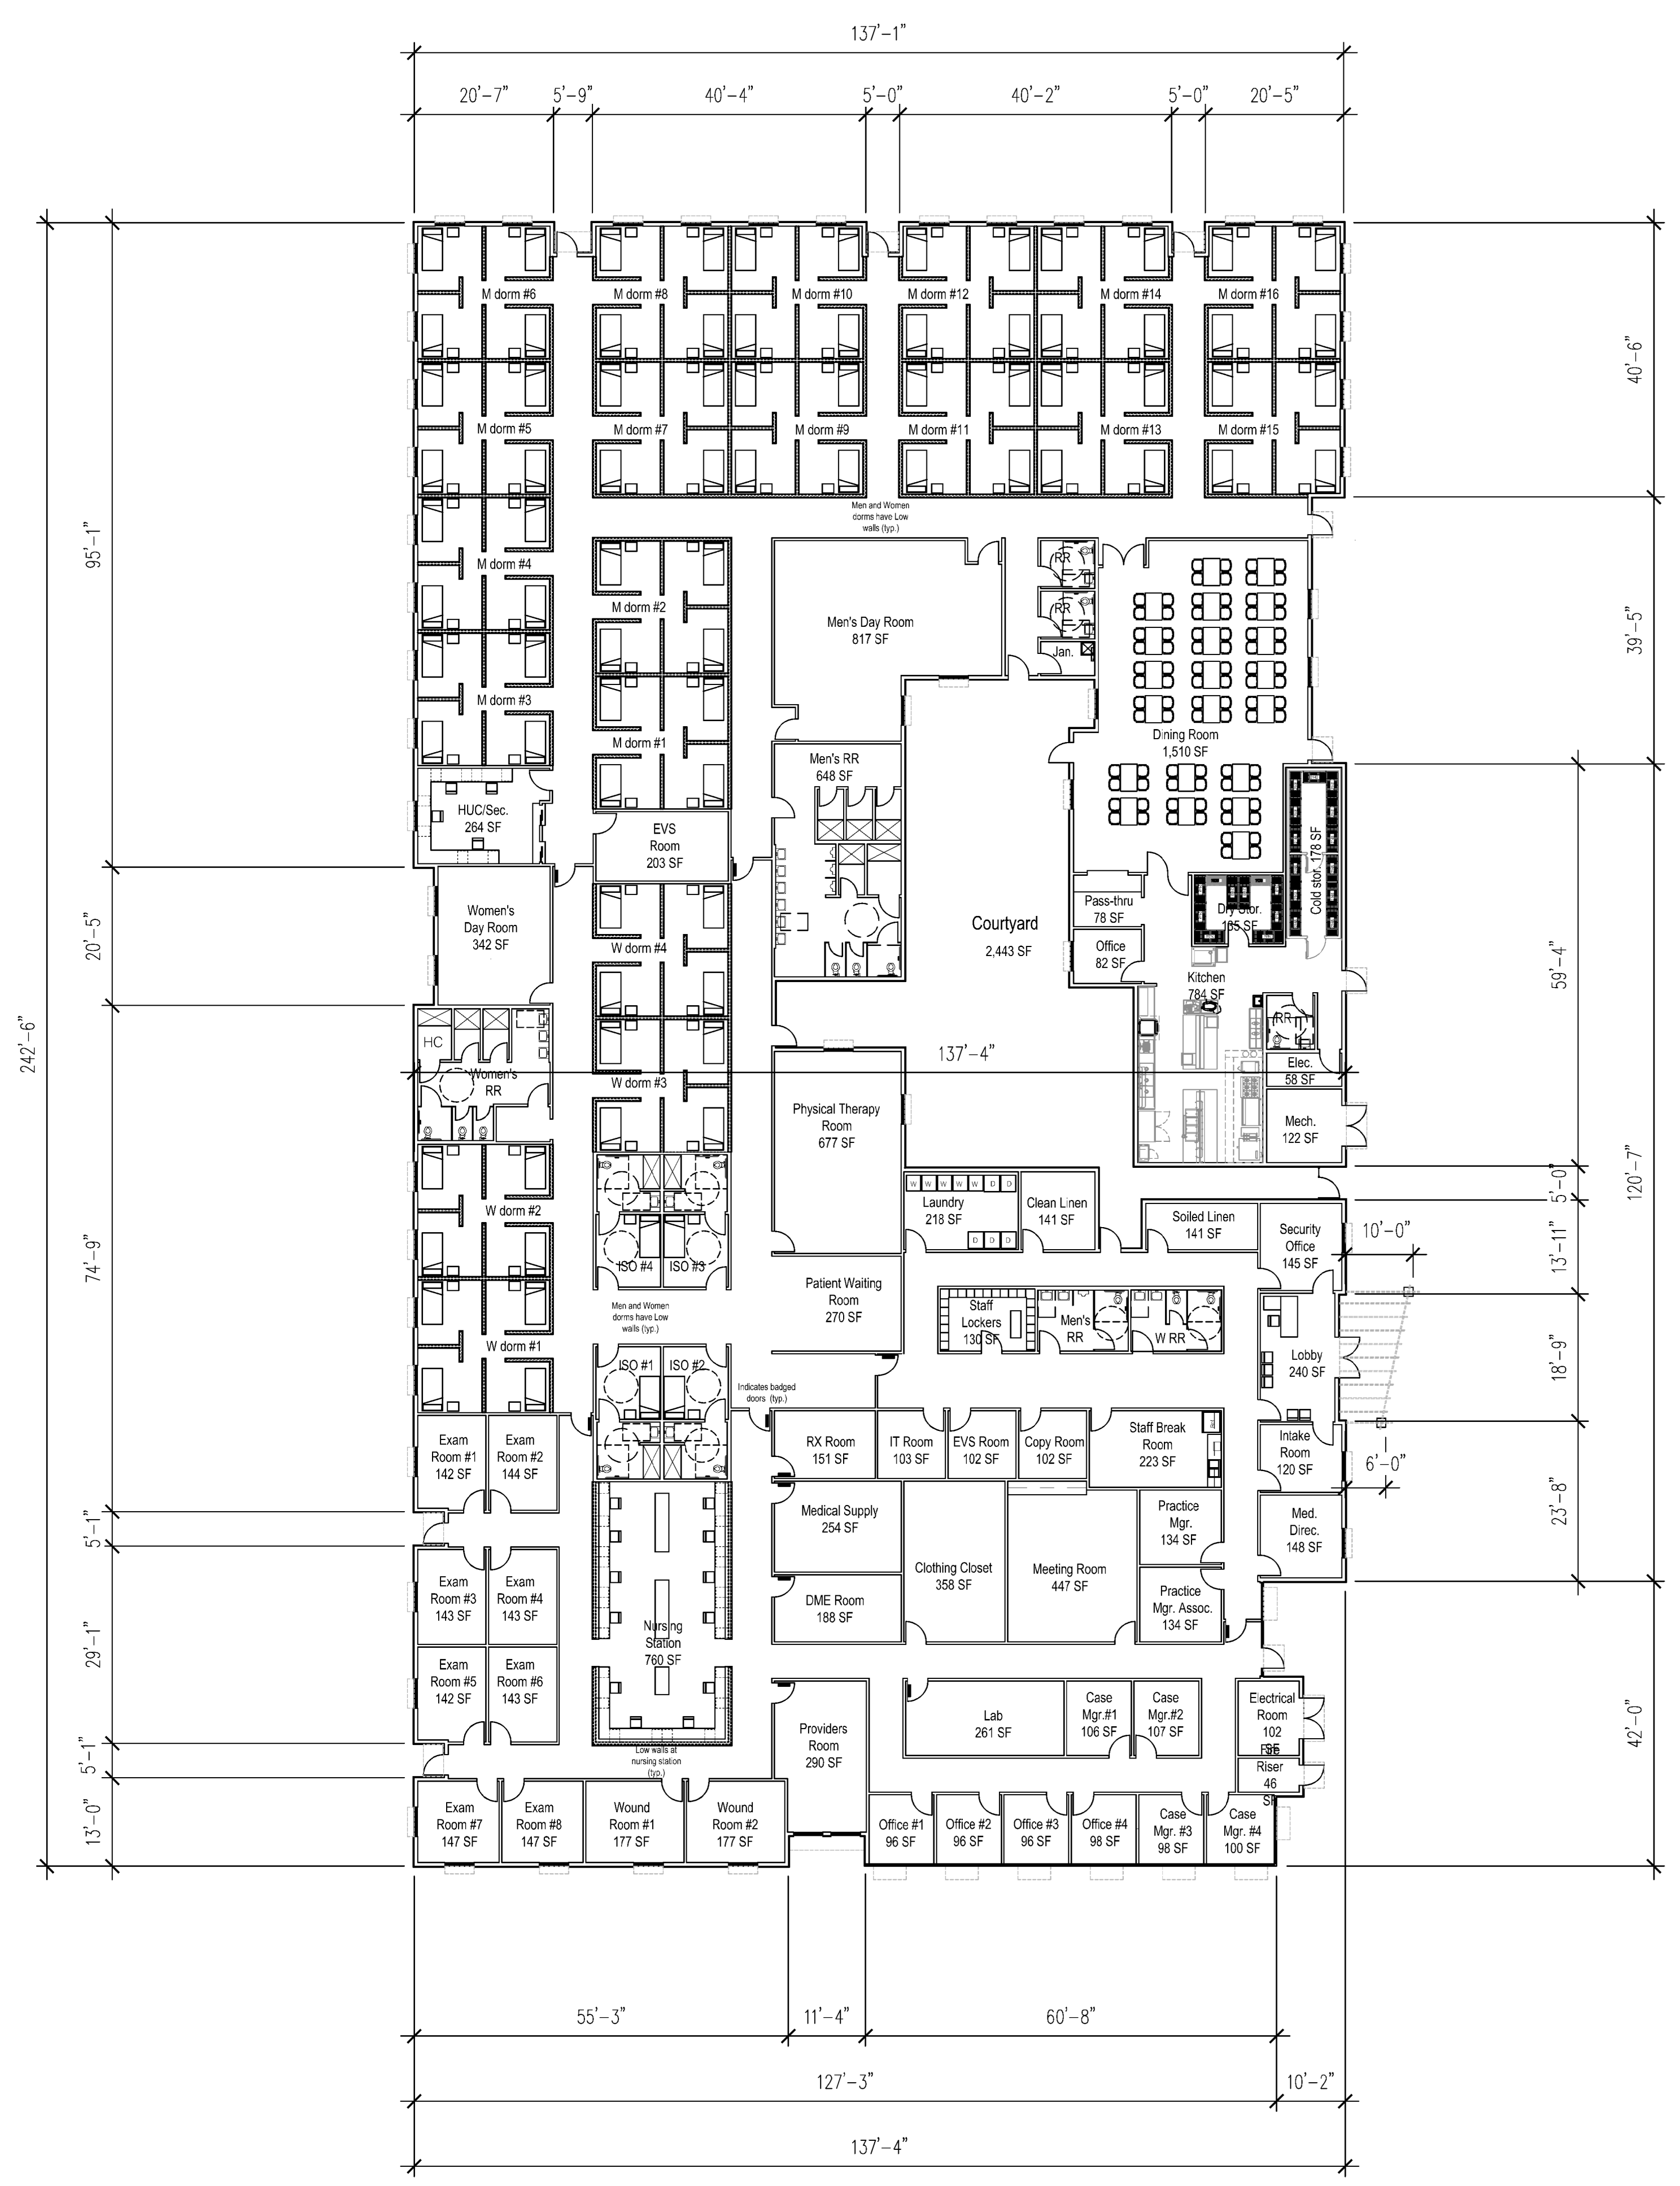

1 FLOOR PLAN
SCALE: 1/16" = 1'-0"
0' 8' 16' 32'