




G.K. FLANAGAN
ASSOCIATES

4626 N. 44th Street
PHOENIX, AZ 85008
602 . 912 . 9691
602 . 912 . 9693 fax

GREG@GKFASSOCIATES.COM

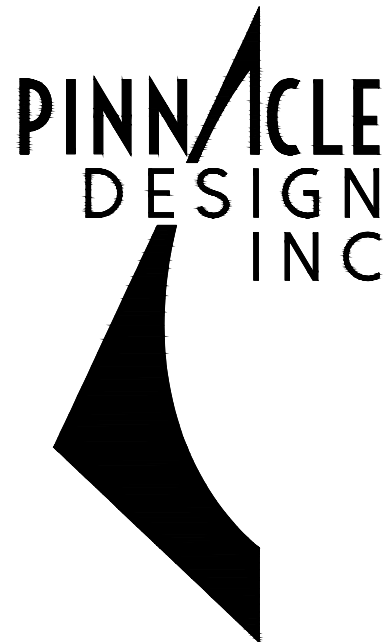

1048 N. 44th St. #200
Phoenix, AZ 85008
602.952.8585
www.pdi-az.com



EXPIRES 12/31/2026
COPYRIGHT PINNACLE DESIGN, INC. 2023



CAVAN SIGNAL BUTTE & GERMANN

7423 S. SIGNAL BUTTE RD, MESA, AZ 85212

FINAL SITE PLAN

PROJECT #: 23.038.0

DATE: 07.02.2025


DRAWN BY:

REV # DATE DESCRIPTION

LANDSCAPE
COVER

L-1.0

1 OF 3

 

MASTER PLANT LIST

TREES

HYBRID MESQUITE
PROSOPIS 'COOPERI'

SIZE/ COMMENTS / QTY

36" BOX, LOW BREAKING,
MATCHED, 3 QTY

HYBRID PALO VERDE
PARKINSONIA 'DESERT MUSEUM'

24" BOX / 36" BOX,
LOW BREAKING,
MATCHED, 18 / 3 QTY

THORNLESS CASCALOTE
CAESALPINIA CACALACO 'SMOOTHIE'

15 GAL / 24" BOX,
LOW BREAKING,
MATCHED, 10 / 13 QTY

PROSOPIS CHILENSIS
CHILEAN MESQUITE

24" BOX / 36" BOX,
LOW BREAKING,
MATCHED, 4 / 3 QTY

SHRUBS

HESPERALOE PARVIFLORA

5 GAL, 52 QTY

RED YUCCA

5 GAL, 21 QTY

SIMMONDSIA CHINENSIS

JOJOBA

5 GAL, 139 QTY

RUELLIA PENINSULARIS

BAJA RUELLIA

5 GAL, 38 QTY

TECOMA STANS 'ORANGE JUBILEE'

ORANGE JUBILEE TECOMA

5 GAL, 50 QTY

RUELLIA BRITTONIANA

MEXICAN PETUNIA

5 GAL, 23 QTY

DASYLIRION WHEELERI

DESERT SPOON

5 GAL, 12 QTY

AGAVE MURPHEYI

MURPHY'S AGAVE

5 GAL, 17 QTY

ENCELIA FARINOSA

BRITTLEBUSH

GROUND COVER

EUPHORBIA RIGIDA

1 GAL, 17 QTY

GOPHER PLANT

LANTANA 'NEW GOLD'

'NEW GOLD' LANTANA

1 GAL @ 3' O.C.
88 QTY

EREMOPHILA GLABRA

OUTBACK SUNRISE EMU

1 GAL @ 3' O.C.
243 QTY

BOUTELOUA GRACILIS 'BLONDE AMBITION'

'BLONDE AMBITION' GRAMA

1 GAL @ 2.5' O.C.
120 QTY

DECOMPOSED GRANITE

MADISON GOLD

1/2" MINUS
2" DEPTH


DECOMPOSED GRANITE

MADISON GOLD

1/2" SCREENED
2" DEPTH

GENERAL NOTES:

- ALL PLANTING AREAS TO HAVE TOP DRESSING OF DECOMPOSED GRANITE, SIZE AND COLOR AS NOTED IN LEGEND, 2" DEPTH, TYP. APPLIED OVER PRE-EMERGENT PER MFG. SPECS, 2 APPLICATIONS, MIN.
- VERIFY ALL CONDITIONS IN FIELD PRIOR TO BIDDING/ INSTALLATION. DISCREPANCIES SHALL BE BROUGHT TO THE LANDSCAPE ARCHITECT'S ATTENTION, IN WRITING.
- NO PLANT SUBSTITUTION ALLOWED UNLESS APPROVED BY LANDSCAPE ARCHITECT.
- LANDSCAPE ARCHITECT TO APPROVE ALL TREES AND SHRUBS PRIOR TO DELIVERY TO SITE.
- LANDSCAPE ARCHITECT OR HIS REPRESENTATIVE RESERVE THE RIGHT TO REFUSE ANY PLANT HE/SHE DEEMS UNACCEPTABLE.
- FOR CLARIFICATION OF DISCREPANCIES BETWEEN THE DRAWINGS AND THE SITE, THEY SHOULD BE BROUGHT TO THE ATTENTION OF THE LANDSCAPE ARCHITECT PRIOR TO BEGINNING WORK.
- LANDSCAPE CONTRACTOR IS RESPONSIBLE TO TAKE PRECAUTIONS TO PROTECT ANY EXISTING IMPROVEMENTS.
- PLANT LIST/QTY'S PROVIDED FOR CONTRACTOR'S CONVENIENCE ONLY. PLANS TAKE PRECEDENCE.
- FINISHED GRADE BELOW ALL PLANTERS SHALL BE 1" BELOW ADJACENT HEADER, PAVING, CURBING, ETC.
- GROUND COVER AND/OR DG SHALL EXTEND UNDER SHRUBS UNLESS NOTED.
- ALL EARTHWORK IS TO BE DONE SO THAT ALL WATER DRAINS AWAY FROM ALL STRUCTURES.
- ALL UNDERGROUND CONDUITS/PIPES/UTILITIES ARE TO BE LOCATED PRIOR TO DIGGING.
- CONTRACTOR IS RESPONSIBLE FOR ALL REQUIRED SLEEVING WHETHER IT IS SHOWN ON THE PLANS OR NOT.

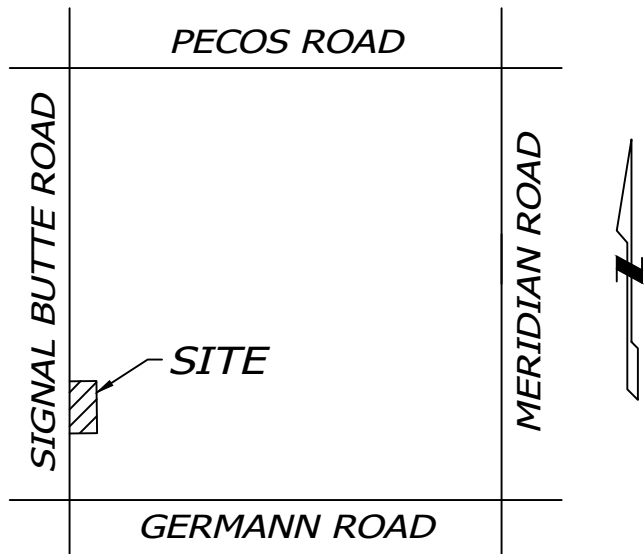

VICINITY MAP


NOT TO SCALE

CITY NOTES:

- ALL EXISTING VEGETATION, WEEDS, DEBRIS, ETC..., ARE TO BE REMOVED FROM THE PROJECT AREA AND DISPOSED OF PROPERLY OFFSITE AT THE CONTRACTOR'S EXPENSE. THE CONTRACTOR SHALL THEN SCARIFY EXISTING SUBGRADE, TO A MINIMUM 8-INCH DEPTH.
- SOIL TEST FOR FERTILITY AND ADDITIVE RECOMMENDATIONS (FOR TURF AND ORNAMENTALS) SHALL BE MADE SEVEN (7) DAYS PRIOR TO ANTICIPATED PLANTING TO DETERMINE IF ADDITIVES ARE REQUIRED. CONTRACTOR SHALL PROVIDE AND INCORPORATE SUCH ADDITIVES PRIOR TO OR AT THE TIME OF PLANTING.
- CONTRACTOR SHALL STAKE TREE AND SHRUB LOCATIONS FOR 5-GALLON PLANTS AND LARGER. STAKES SHALL BE MARKED WITH PLANT NAME OR PLANT NAME OF PLANT LEGEND ITEM NUMBER FROM PLANS.
- CONTRACTOR SHALL NOTIFY CITY ENGINEERING DIVISION (480-644-2253) 24-HOURS IN ADVANCE FOR APPROVAL OF STAKED PLANT LOCATIONS.
- PLANT PITS MUST BE INSPECTED BY CITY LANDSCAPE INSPECTOR PRIOR TO PLANTING BY CONTRACTOR. CONTRACTOR TO REQUEST INSPECTION 48-HOURS IN ADVANCE.
- WHERE CALICHE IS ENCOUNTERED IN PLANT PITS, DEPTH AND WIDTH OF PIT SHALL BE INCREASED BY (1/3) ONE-THIRD OVER SPECIFICATION, AND A LIQUID PENETRATE, "AL-KALICHE" OR APPROVED EQUAL, SHALL BE INCORPORATED FOR EACH PIT PER MANUFACTURER'S RECOMMENDATIONS. CONTRACTOR SHALL ALSO COMPLY WITH SOIL TEST RECOMMENDATIONS.
- ALL TOP SOIL MIXTURE FOR PLANTS SHALL BE FREE OF GRASS AND NOXIOUS WEEDS. SEE SECTION 795 OF THE M.A.G. SPECIFICATIONS.
- PLANT SOIL MIXTURE SHALL CONSIST OF 3 1/2-PARTS NATURAL FERTILE, FRIABLE SOIL AND ONE PART HUMUS BY VOLUME, THOROUGHLY MIXED PRIOR TO BACKFILLING IN PITS. BACKFILLING SHALL BE IN 6-INCH LIFTS. EACH LIFT SHALL BE WATER SETTLED, WITHOUT PUDDLING.
- ALL PLANT MATERIAL SHALL CONFORM TO GRADING, TYPE, ETC..., AS SET FORTH IN THE AMERICAN ASSOCIATION OF NURSERYMEN AND BY THE ARIZONA NURSERY ASSOCIATION RECOMMENDED TREE SPECIFICATIONS.
- THE CITY OF MESA RESERVES THE RIGHT TO INSPECT SHRUBS AND CONTAINER TREES FOR CONDITION OF ROOT BALLS. FOR ANY SUCH INSPECTIONS FOR CONDITIONS WHICH MAY DESTROY ROOT BALL, CONTRACTOR SHALL SUPPLY ADDITIONAL PLANT AT NO COST.
- 120 VOLT POWER FOR SPRINKLER SYSTEM CONTROLLER IS TO BE ORDERED FROM APPROPRIATE POWER UTILITY BY CONTRACTOR. CONTRACTOR ACTS AS OWNER AND PAYS RELATED COSTS. IF METER IS INSTALLED, METER IS TO BE IN CONTRACTOR'S NAME UNTIL FINAL APPROVAL AND/OR ACCEPTANCE OF THE PROJECT AND THEN TRANSFERRED TO THE MAINTAINING PARTY.
- THE CONTRACTOR SHALL PROVIDE ALL THE MATERIALS AND LABOR NECESSARY TO INSTALL THE COMPLETE AUTOMATIC SPRINKLER SYSTEM INCLUDING THE WATER SERVICE AND METER. THE CONTRACTOR SHALL ORDER THE WATER METER AND PAY ALL RELATED CHARGES AT THE PUBLIC WORKS SERVICES. THE CITY MAY INSTALL THE WATER SERVICE AND METER AND CHARGE THE CONTRACTOR AT THE CITY'S DISCRETION.
- THE PLANT GUARANTEE AND MAINTENANCE SHALL BE AS PER SECTION 430.8 OF M.A.G. SPECIFICATIONS UNTIL PROJECT APPROVAL AND/OR ACCEPTANCE.
- UNLESS SPECIFIED ON THE PLANS FOR REMOVAL, THE CONTRACTOR SHALL BE RESPONSIBLE FOR:
 - DAMAGES TO EXISTING WALKS, WALLS, DRIVES, CURBS, ETC....
 - DAMAGES TO UTILITIES CAUSED AS A RESULT OF HIS WORK.
 - INSPECTING THE SITE IN ORDER TO BE FULLY AWARE OF EXISTING CONDITIONS PRIOR TO SUBMITTING BID.
- THE CONTRACTOR SHALL MAINTAIN UNCOVERED, ALL EXISTING UTILITY COVERS, BOXES, LIDS, AND MANHOLES.
- ALL EQUIPMENT AND MATERIALS NOT SHOWN OR SPECIFIED IN THE PLANS OR IN THE SPECIFICATION WHICH ARE REQUIRED TO COMPLETE THE INSTALLATION, SHALL BE SUPPLIED BY THE CONTRACTOR AS PART OF HIS CONTRACT WORK.

CITY LANDSCAPE NOTES:

- REQUIRED TREES SHALL BE MINIMUM SIZE AS SPECIFIED IN THE ARIZONA NURSERY ASSOCIATION "RECOMMENDED TREE SPECIFICATIONS" LATEST EDITION. 11-33-2(B)
- ALL LANDSCAPE MATERIAL INSTALLED SHALL BE MAINTAINED BY OWNER /OR LESSEE IN ACCORDANCE WITH THE APPROVED LANDSCAPE PLAN. 11-33-2(I)
- A "NATURAL" LANDSCAPE MAINTENANCE PROGRAM IS TO BE UTILIZED AND THE LANDSCAPE SHALL BE MAINTAINED IN ACCORDANCE WITH THE BEST MANAGEMENT PRACTICE OF THE LANDSCAPING INDUSTRY. 11-33-2(I)4
- PLANT MATERIAL WITHIN THE SIGHT DISTANCE TRIANGLE SHALL NOT EXCEED 30-INCHES IN HEIGHT AT FULL MATURITY. 1105.4 TREES PLANTED WITHING THE SIGHT DISTANCE TRIANGLES SHALL BE 24-INCH TO 42-INCH BOX SPECIMENS WITH NO BRANCHES LOWER THAN 8-FEET ABOVE THE SIDEWALK ELEVATION, AND 14-FEET OVER VEHICULAR TRAFFIC WAYS.
- REQUIRED LANDSCAPE AREAS SHALL BE FREE FROM ENCROACHMENT BY ANY USE, STRUCTURE, VEHICLE OR FEATURE NOT A PART OF THE LANDSCAPING DESIGN. 11-33-2(A)
- BACKFLOW PREVENTERS 2" OR LARGER SHALL BE SCREENED WITH LANDSCAPE MATERIAL LOCATED WITHIN A 6' RADIUS OF THE BACKFLOW PREVENTERS. ALL BACKFLOW PREVENTERS LESS THAN 2" SHALL BE PLACED IN A WIRE MESH BASKET AND PAINTED GREEN. (THE POLICE DEPARTMENT'S CRIME PREVENTION DIVISION HAS REQUESTED THE CHANGE TO GREEN TO DISCOURAGE THEFT.) [PAGE 20]

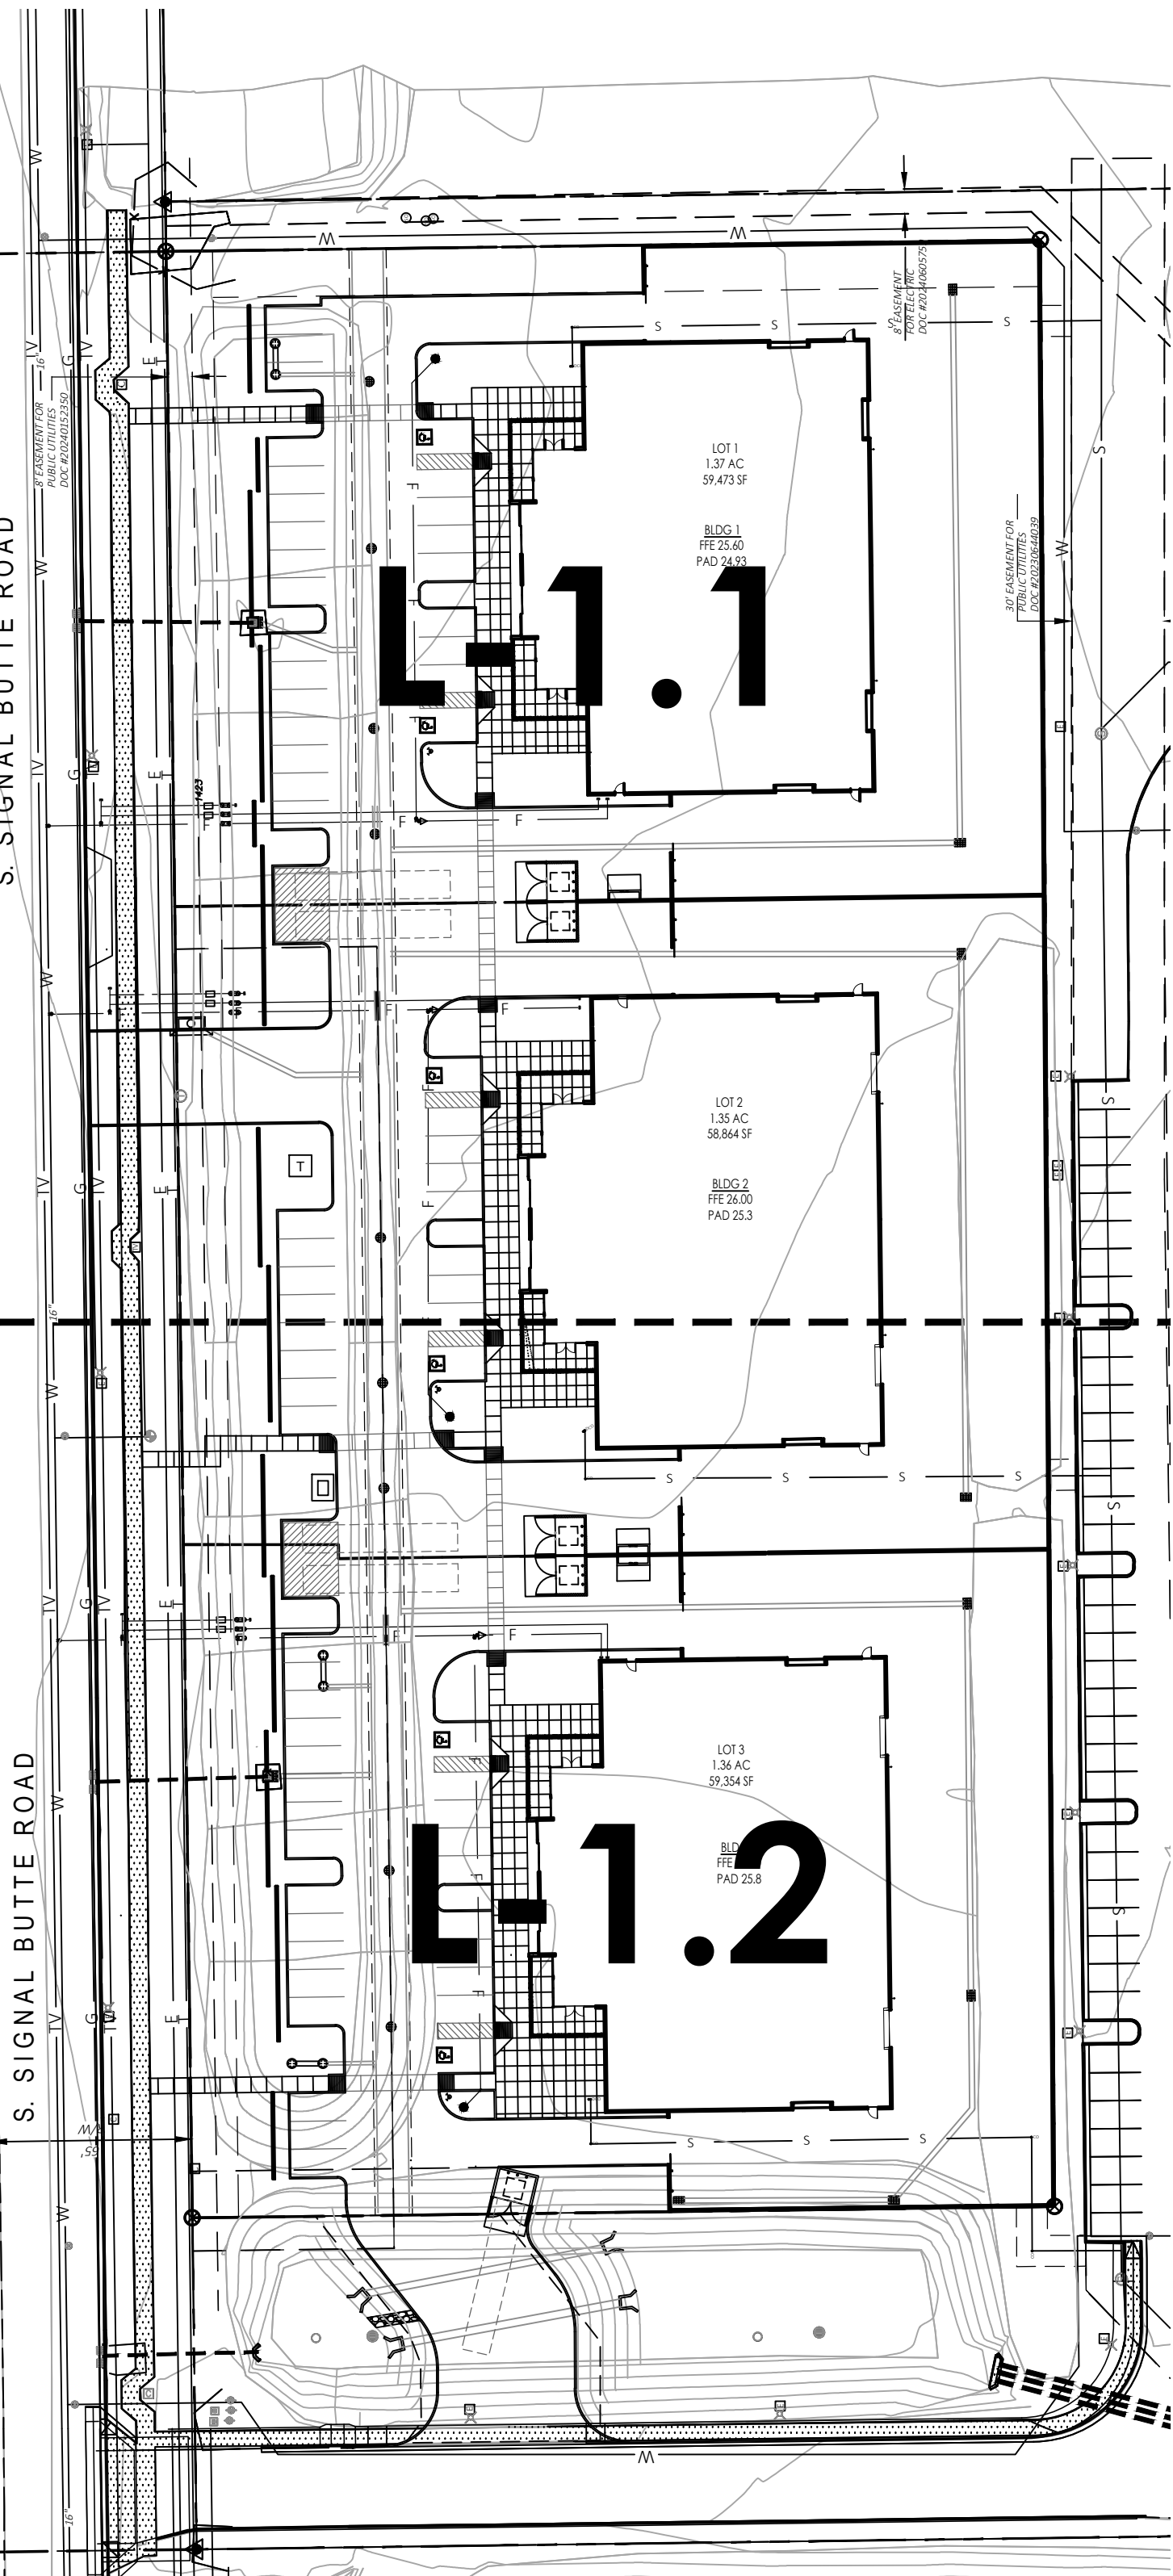

LANDSCAPE COVER / SHEET INDEX



Ref. North

SCALE N.T.S.

Call at least two full working days
before you begin excavation.




Dial 8-1-1 or 1-800-STAKE-IT (782-5348)
In Maricopa County: (602) 263-1100



G.K. FLANAGAN
ASSOCIATES

4626 N. 44th Street
PHOENIX, AZ 85018
602 . 912 . 9691
602 . 912 . 9693 fax
GREG@GKFASSOCIATES.COM

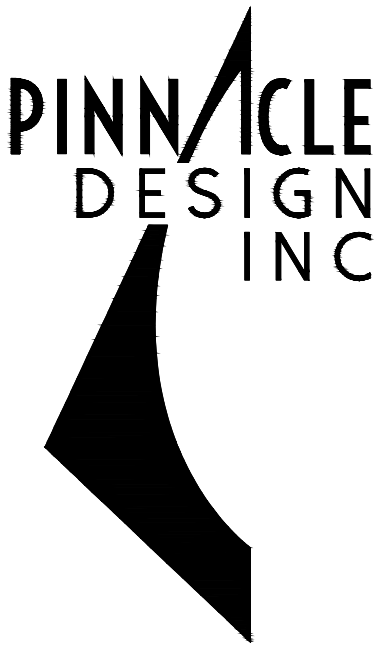

1048 N. 44th St. #200
Phoenix, AZ 85008
602.952.8585
www.pdi-az.com



EXPIRES 12/31/2026
COPYRIGHT PINNACLE DESIGN, INC. 2023




CAVAN SIGNAL BUTTE & GERMANN
7423 S. SIGNAL BUTTE RD, MESA, AZ 85212

FINAL SITE PLAN

PROJECT #: 23.038.0
DATE: 07.02.2025
DRAWN BY:
REV # DATE DESCRIPTION

PLANTING PLAN

L-1.1
2 OF 3

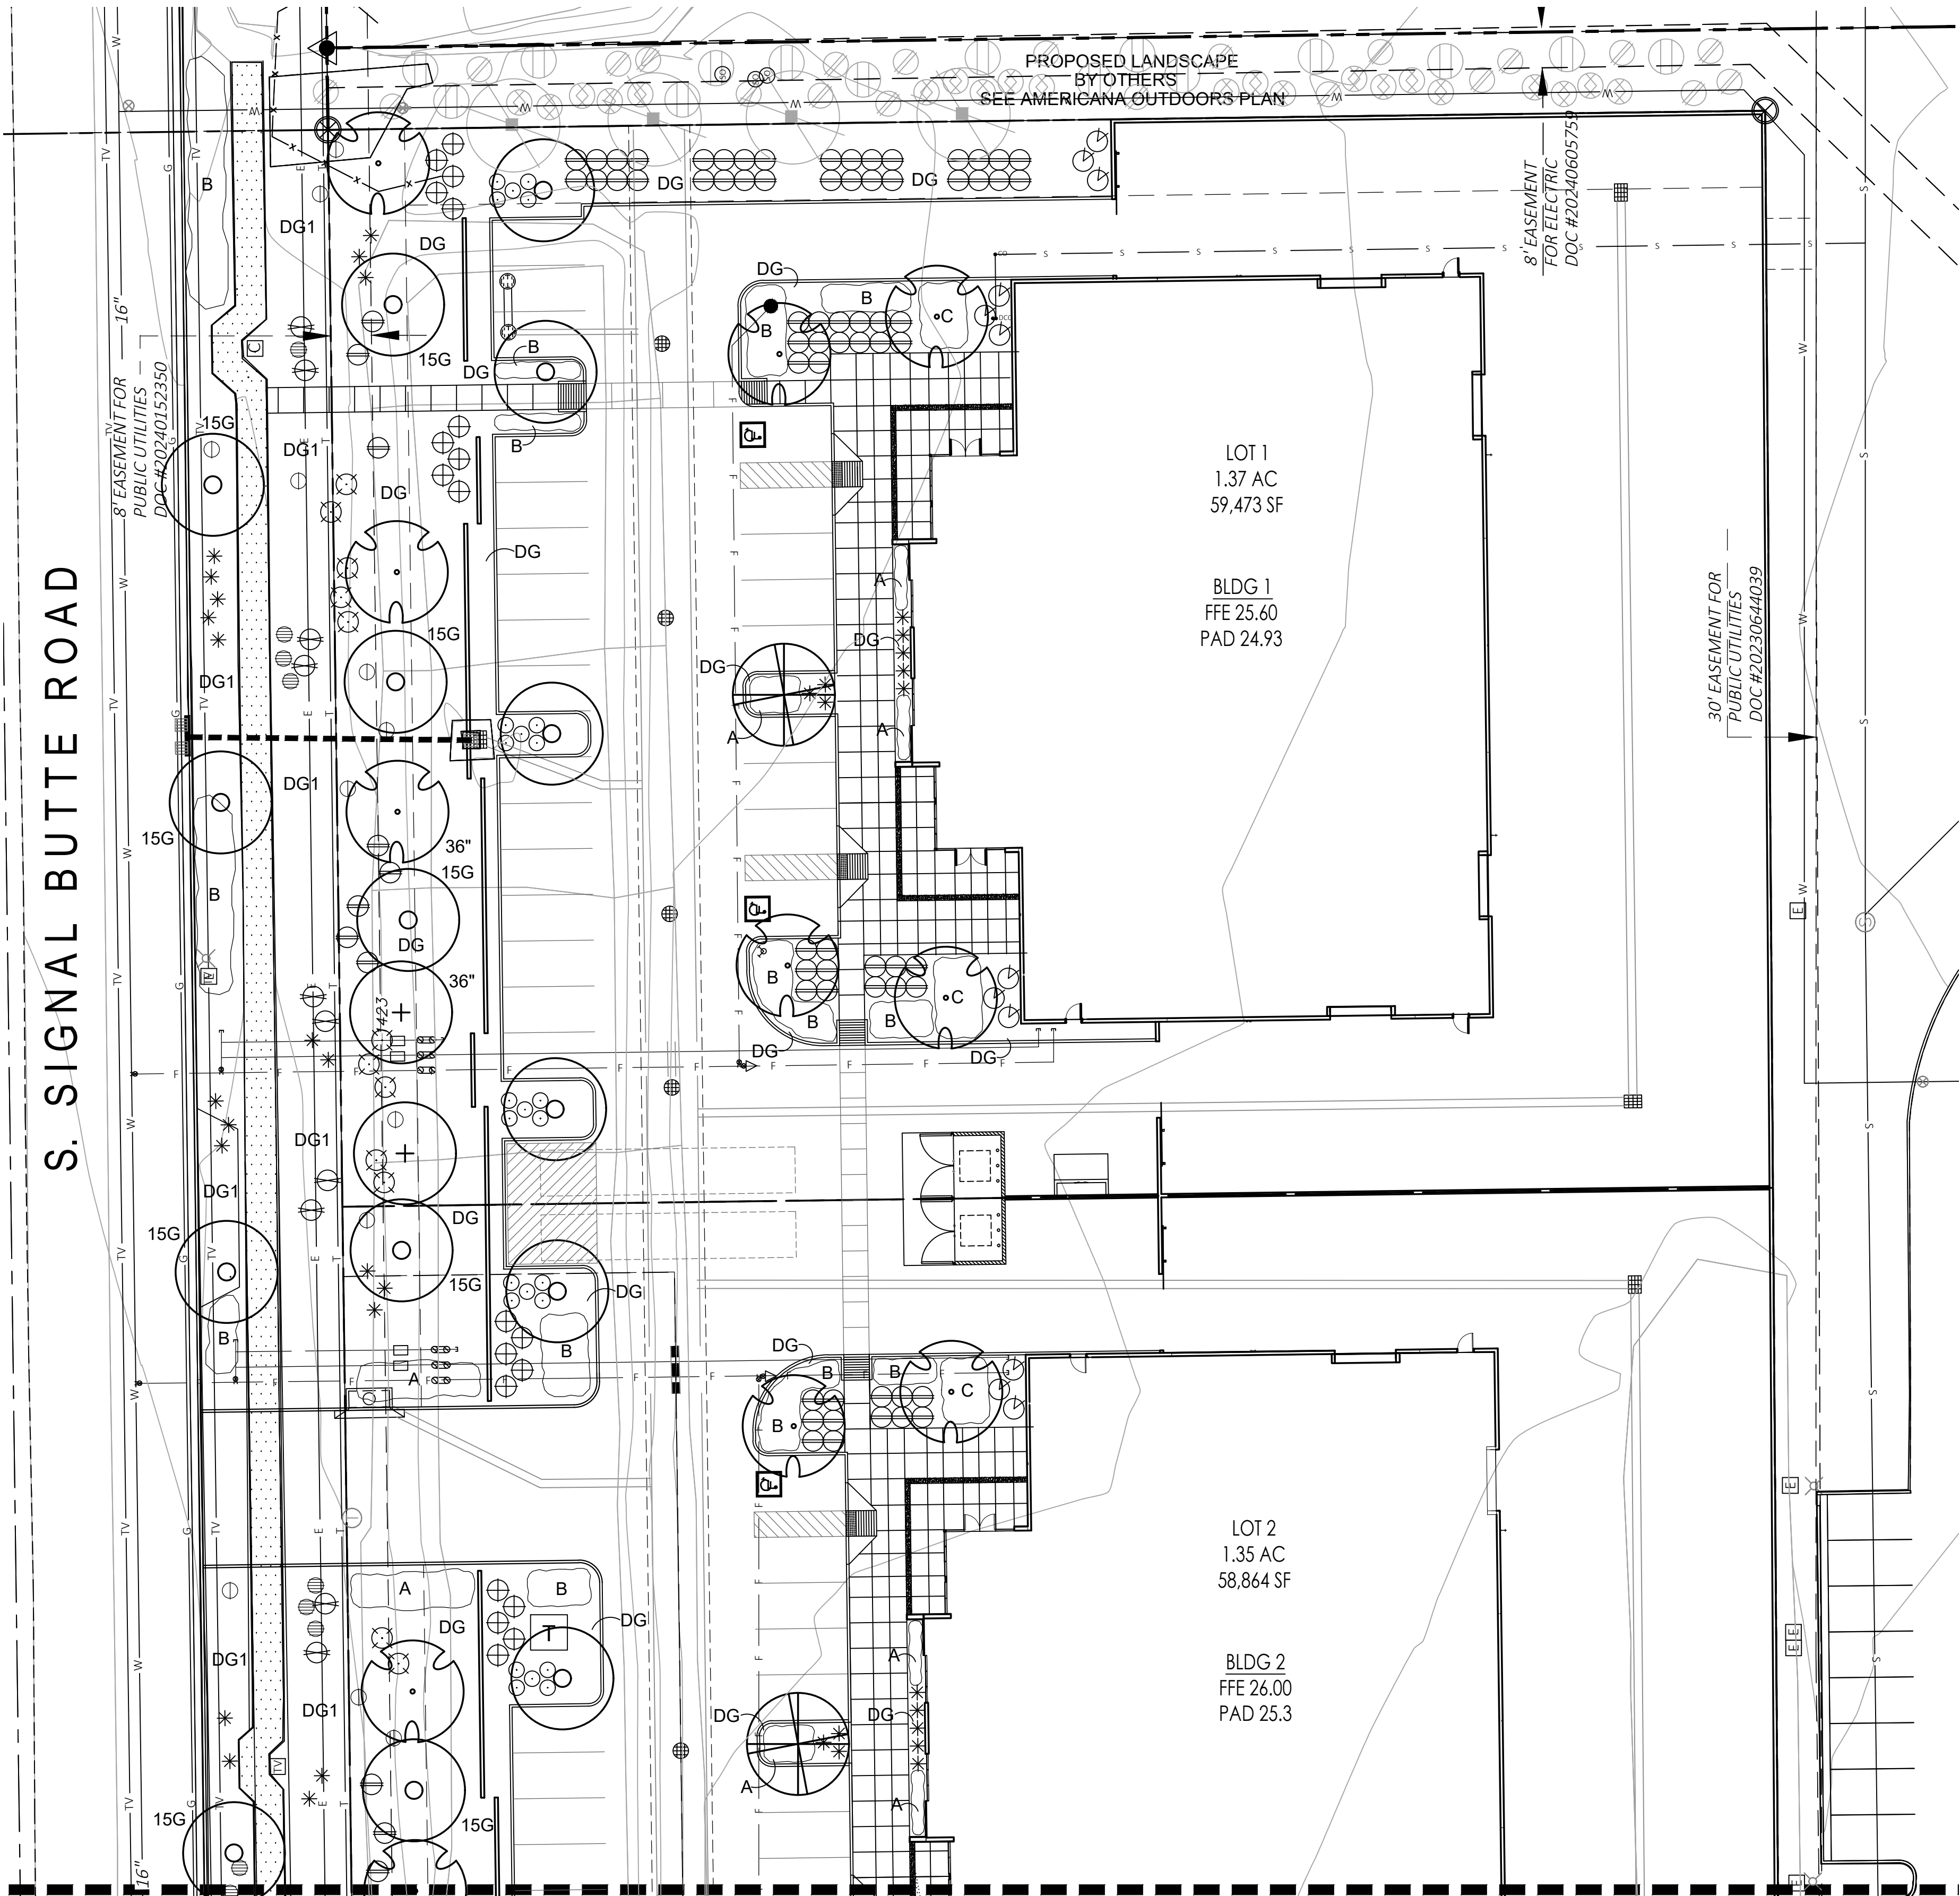

MATCHLINE L-1.2

PLANTING PLAN



SCALE: 1"=20'-0"

MASTER PLANT LIST

TREES

HYBRID MESQUITE
PROSOPIS 'COOPERI'

SIZE/ COMMENTS / QTY
36" BOX, LOW BREAKING,
MATCHED, 3 QTY

HYBRID PALO VERDE
PARKINSONIA 'DESERT MUSEUM'

24" BOX / 36" BOX,
LOW BREAKING,
MATCHED, 18 / 3 QTY

THORNLESS CASCALOTE
CAESALPINIA CACALACO 'SMOOTHIE'

15 GAL / 24" BOX,
LOW BREAKING,
MATCHED, 10 / 13 QTY

PROSOPIS CHILENSIS
CHILEAN MESQUITE

24" BOX / 36" BOX,
LOW BREAKING,
MATCHED, 4 / 3 QTY

SHRUBS

HESPERALOE PARVIFLORA

5 GAL, 52 QTY

RED YUCCA

5 GAL, 21 QTY

SIMMONDSIA CHINENSIS

5 GAL, 139 QTY

BAJA RUELLIA

5 GAL, 38 QTY

TECOMA STANS 'ORANGE JUBILEE'

5 GAL, 50 QTY

ORANGE JUBILEE TECOMA

5 GAL, 23 QTY

RUELLIA BRITTONIANA

5 GAL, 12 QTY

MEXICAN PETUNIA

5 GAL, 17 QTY

DASYLIRION WHEELERI

5 GAL, 17 QTY

DESERT SPOON

5 GAL, 12 QTY

AGAVE MURPHEYI

5 GAL, 17 QTY

MURPHY'S AGAVE

5 GAL, 17 QTY

ENCELIA FARINOSA

5 GAL, 17 QTY

BRITTLEBUSH

5 GAL, 17 QTY

GROUNDCOVER

EUPHORBIA RIGIDA

1 GAL, 17 QTY

GOPHER PLANT

1 GAL @ 3' O.C.

LANTANA 'NEW GOLD'

88 QTY

'NEW GOLD' LANTANA

1 GAL @ 3' O.C.

EREMOPHILA GLABRA

243 QTY

OUTBACK SUNRISE EMU

1 GAL @ 2.5' O.C.

BOUTELLOUA GRACILIS 'BLONDE AMBITION'

120 QTY

'BLONDE AMBITION' GRAMA

1/2" MINUS

DECOMPOSED GRANITE

2" DEPTH

MADISON GOLD

1/2" SCREENED

DECOMPOSED GRANITE

2" DEPTH

AMERICANA PLANT LEGEND

FOR REFERENCE ONLY

SYMBOL

BOTANICAL NAME

COMMON NAME

SIZE

TREES

ACACIA SALICINA

WILLOW ACACIA

15 GAL.

CAESALPINIA CACALACO

THORNLESS

15 GAL.

'SMOOTHIE'

CASCALOTE

15 GAL.

PARKINSONIA X 'DESERT MUSEUM'

THORNLESS

24" BOX/

PROSOPIS CHILENSIS

PALO VERDE

36" BOX

THORNLESS

MESQUITE

24" BOX/

36" BOX

SHRUBS/ GROUNDCOVERS/ ACCENTS

ACACIA REDOLENS

TRAILING ACACIA

3 GAL.

AGAVE MURPHEYI

MURPHY'S AGAVE

5 GAL.

DASYLIRION WHEELERI

DESERT SPOON

5 GAL.

ENCELIA FARINOSA

BRITTLEBUSH

5 GAL.

EREMOPHILA GLABRA

GOLD EMU BUSH

1 GAL.

EUPHORBIA RIGIDA

GOPHER PLANT

1 GAL.

HESPERALOE PARVIFLORA

RED YUCCA

5 GAL.

LARREA TRIDENTATA

CREOSOTE

5 GAL.

RUELLIA PENISULARIS

DESERT RUELLIA

5 GAL.

INERT GROUNDCOVER

DECOMPOSED GRANITE- ROW

MADISON GOLD-

1/2" SCREENED

DECOMPOSED GRANITE

MADISON GOLD-

1/4" MINUS

Call at least two full working days
before you begin excavation.




Dial 8-1-1 or 1-800-STAKE-IT (782-5348)
In Maricopa County: (602) 263-1100



G.K. FLANAGAN
ASSOCIATES

4626 N. 44th Street
PHOENIX, AZ 85008
602 . 912 . 9691
602 . 912 . 9693 fax
GREG@GKFASSOCIATES.COM

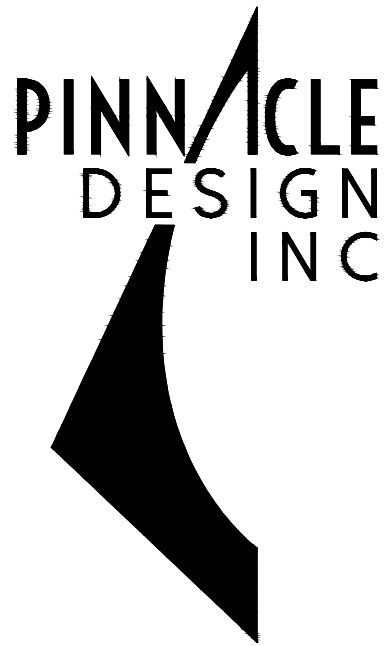

1048 N. 44th St. #200
Phoenix, AZ 85008
602.952.8585
www.pdi-az.com



EXPIRES 12/31/2026
COPYRIGHT PINNACLE DESIGN, INC. 2023



CAVAN SIGNAL BUTTE & GERMANN

7423 S. SIGNAL BUTTE RD, MESA, AZ 85212

FINAL SITE PLAN

PROJECT #: 23.038.0
DATE: 07.02.2025
DRAWN BY:
REV # DATE DESCRIPTION

PLANTING PLAN

L-1.2

3 OF 3



MATCHLINE L-1.1

S. SIGNAL BUTTE ROAD

LOT 3
1.36 AC
59,354 SF

BLDG 3
FFE 26.50
PAD 25.8

PROPOSED LANDSCAPE
BY OTHERS
SEE AMERICANA
OUTDOORS PLAN

PROPOSED LANDSCAPE
BY OTHERS
SEE AMERICANA
OUTDOORS PLAN

MASTER PLANT LIST

TREES

HYBRID MESQUITE
PROSOPIS 'COOPERI'

SIZE/ COMMENTS / QTY
36" BOX, LOW BREAKING,
MATCHED, 3 QTY

HYBRID PALO VERDE
PARKINSONIA 'DESERT MUSEUM'

24" BOX / 36" BOX,
LOW BREAKING,
MATCHED, 18 / 3 QTY

THORNLESS CASCALOTE
CAESALPINIA CACALACO 'SMOOTHIE'

15 GAL / 24" BOX,
LOW BREAKING,
MATCHED, 10 / 13 QTY

PROSOPIS CHILENSIS
CHILEAN MESQUITE

24" BOX / 36" BOX,
LOW BREAKING,
MATCHED, 4 / 3 QTY

SHRUBS

HESPERALOE PARVIFLORA

5 GAL, 52 QTY

RED YUCCA

5 GAL, 21 QTY

SIMMONDSIA CHINENSIS

5 GAL, 139 QTY

RUPELLIA PENINSULARIS

5 GAL, 38 QTY

TECOMA STANS 'ORANGE JUBILEE'

5 GAL, 50 QTY

ORANGE JUBILEE TECOMA

5 GAL, 23 QTY

RUPELLIA BRITTONIANA

5 GAL, 12 QTY

MEXICAN PETUNIA

5 GAL, 17 QTY

DASYLIRION WHEELERI

5 GAL, 17 QTY

DESERT SPOON

5 GAL, 12 QTY

AGAVE MURPHEYI

5 GAL, 17 QTY

MURPHY'S AGAVE

5 GAL, 17 QTY

ENCELIA FARINOSA

5 GAL, 17 QTY

BRITTLEBUSH

GROUNDCOVER

1 GAL, 17 QTY

EUPHORBIA RIGIDA

1 GAL @ 3' O.C.

GOPHER PLANT

88 QTY

LANTANA 'NEW GOLD'

1 GAL @ 3' O.C.

'NEW GOLD' LANTANA

243 QTY

EREMOPHILA GLABRA

1 GAL @ 2.5' O.C.

OUTBACK SUNRISE EMU

120 QTY

BOUTELLOUA GRACILIS 'BLONDE AMBITION'

1/2" MINUS

'BLONDE AMBITION' GRAMA

2" DEPTH

DECOMPOSED GRANITE

1/2" SCREENED

MADISON GOLD

1/4" MINUS

DECOMPOSED GRANITE

1/4" MINUS

MADISON GOLD

1/4" MINUS

MADISON GOLD

1/4" MINUS

AMERICANA PLANT LEGEND

FOR REFERENCE ONLY

SYMBOL BOTANICAL NAME COMMON NAME SIZE

TREES

ACACIA SALICINA

WILLOW ACACIA

15 GAL.

CAESALPINIA CACALACO

THORNLESS

15 GAL.

'SMOOTHIE'

CASCALOTE

PARKINSONIA X 'DESERT MUSEUM'

THORNLESS

24" BOX/

PALO VERDE

36" BOX

PROSOPIS CHILENSIS

THORNLESS

24" BOX/

MESQUITE

36" BOX

SHRUBS/ GROUNDCOVERS/ ACCENTS

ACACIA REDOLENS

TRAILING ACACIA

3 GAL.

AGAVE MURPHEYI

MURPHY'S AGAVE

5 GAL.

DASYLIRION WHEELERI

DESERT SPOON

5 GAL.

ENCELIA FARINOSA

BRITTLEBUSH

5 GAL.

EREMOPHILA GLABRA

GOLD EMU BUSH

1 GAL.

EUPHORBIA RIGIDA

GOPHER PLANT

1 GAL.

HESPERALOE PARVIFLORA

RED YUCCA

5 GAL.

LARREA TRIDENTATA

CREOSOTE

5 GAL.

RUPELLIA PENINSULARIS

DESERT RUELLIA

5 GAL.

INERT GROUNDCOVER

DECOMPOSED GRANITE- ROW

MADISON GOLD-


1/2" SCREENED

DECOMPOSED GRANITE

MADISON GOLD-

1/4" MINUS

PLANTING PLAN

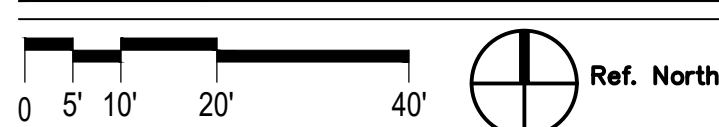

SCALE: 1"=20'-0"

Call at least two full working days
before you begin excavation.



Dial 8-1-1 or 1-800-STAKE-IT (782-5348)
In Maricopa County: (602) 263-1100