

4 SOUTH ELEVATION

SCALE 1" = 20'-0"

PAINT COLOR SCHEDULE:

- (P1) PITTSBURGH PAINTS 'THIN ICE' PPG1001-3
(P2) PITTSBURGH 'FLAGSTONE' PPG1001-4
(P3) PITTSBURGH PAINTS 'DOVER GRAY' PPG1001-5
ALL COLORS TO BE PITTSBURGH PAINT GROUP PAINT OR EQUAL

GLASS:


- TINTED VISION GLASS: 1" INSULATED: 1/4" PPG SOLARCOOL PACIFICA;
REFLECTIVE #2; LOW-E #3;
REFLECTANCE 10%; U-FACTOR .47; SHGC .25
CLEAR VISION GLASS: PPG SOLARBAN 60 ON CLEAR; LOW-E COATING #2;
REFLECTANCE 11%; U-FACTOR .27; SHGC .38
ALUMINUM FRAMES: ARCADIA SERIES AF 175; AFG 451; AFG 601 OR EQUAL,
OR CUSTOM AS NEEDED; CLEAR ANODIZED FINISH
T = TEMPERED GLASS

GENERAL NOTES:

- CONCRETE TILT PANELS TO RECEIVE A SMOOTH UNIFORM FINISH, U.N.O.
- PAINT COLORS SUBJECT TO CHANGE.
- ALL SIGNAGE REQUIRES SEPARATE REVIEW AND PERMIT PROCESS, EXCEPT ADDRESS NUMBERS.
- ALL ROOF MOUNTED MECHANICAL EQUIPMENT SHALL BE FULLY SCREENED.
- SOLID MASONRY WALLS AND GATES EQUAL TO, OR GREATER THAN, THE HIGHEST POINT ON THE MECHANICAL EQUIPMENT SHALL SCREEN ALL GROUND MOUNTED MECHANICAL EQUIPMENT.


SITE MASONRY NOTES:

- ALL SITE MASONRY SHALL BE NATURAL GRAY
- PROVIDE EXTRUDED MORTAR JOINT TYPE (PROVIDE MOCK-UP FOR ARCHITECT REVIEW / APPROVAL)
- SEAL MASONRY W/ SHERWIN WILLIAMS LOXON 40% SILANE WATER REPELLANT (CLEAR) OR APPROVED EQUAL

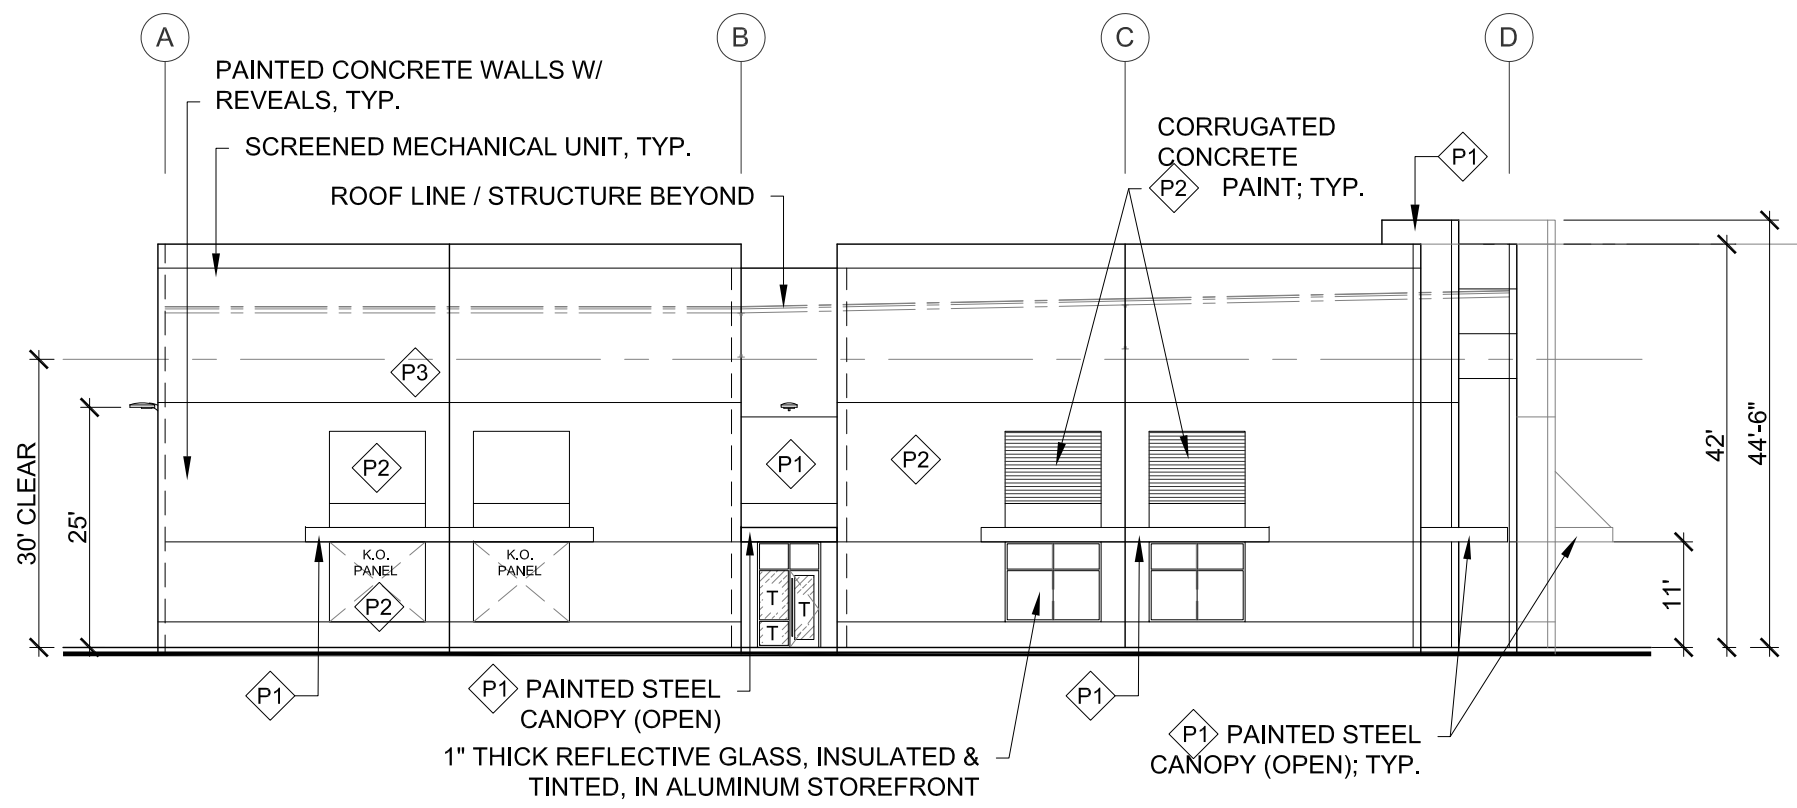


3 WEST ELEVATION

SCALE 1" = 20'-0"

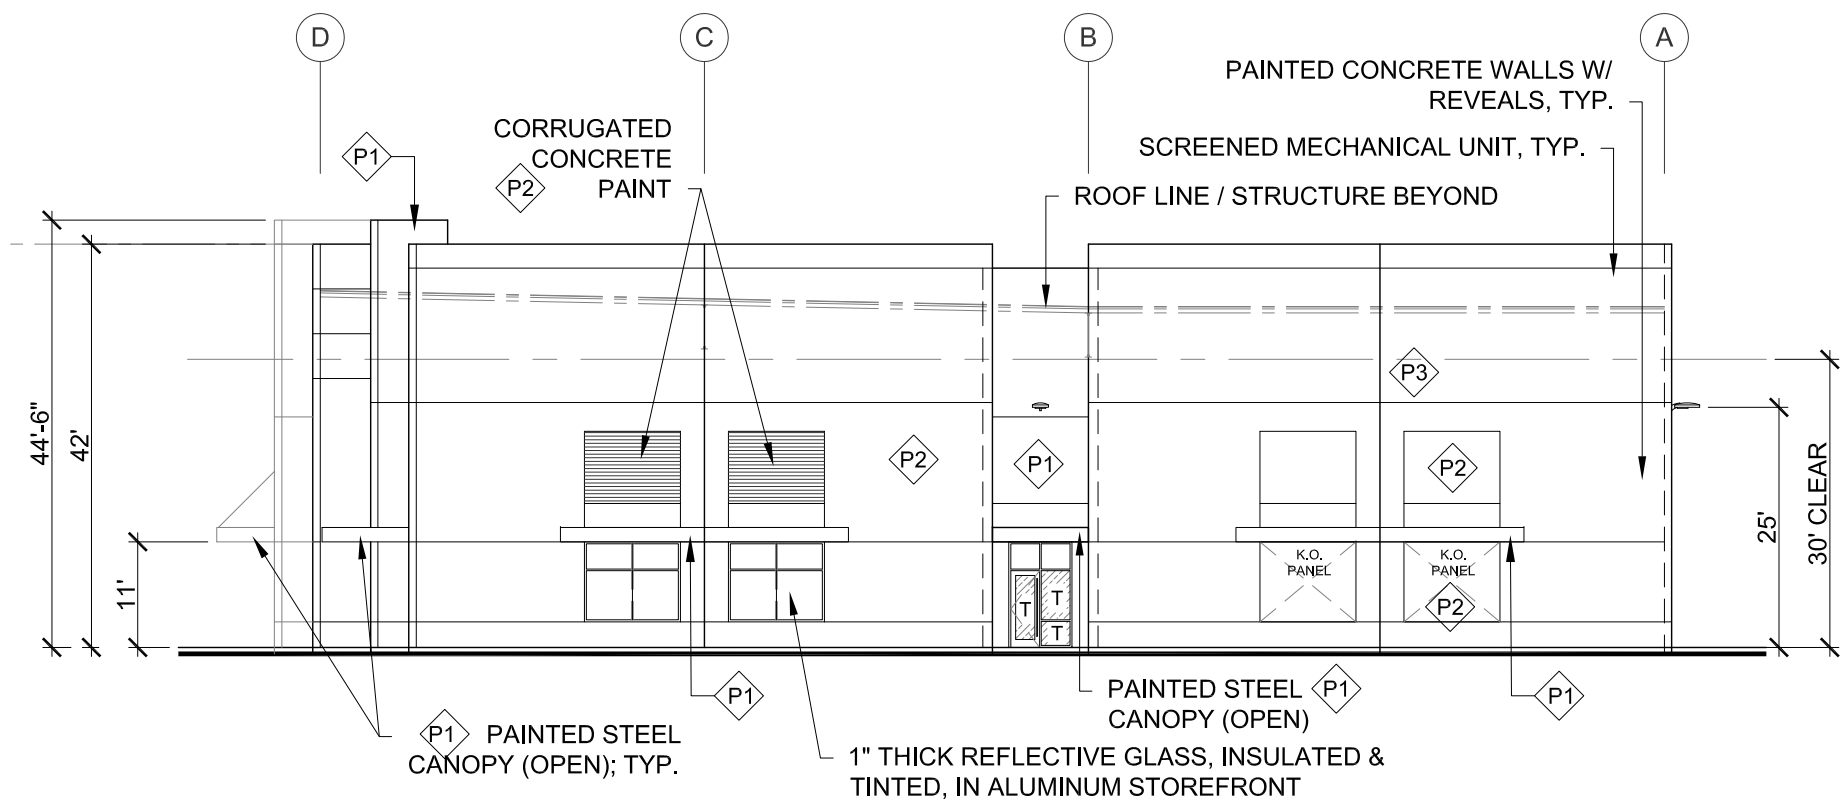


2 EAST ELEVATION

SCALE 1" = 20'-0"

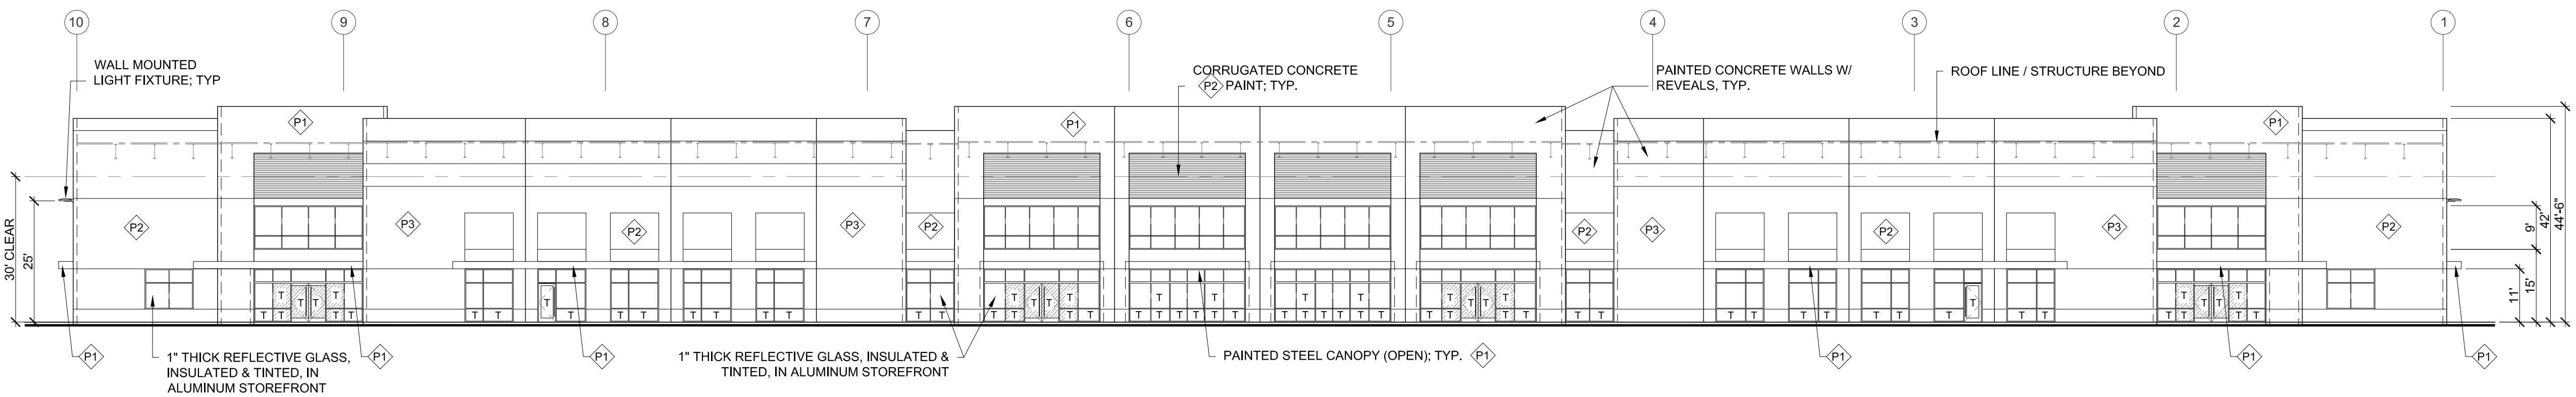

1 NORTH ELEVATION

SCALE 1" = 20'-0"

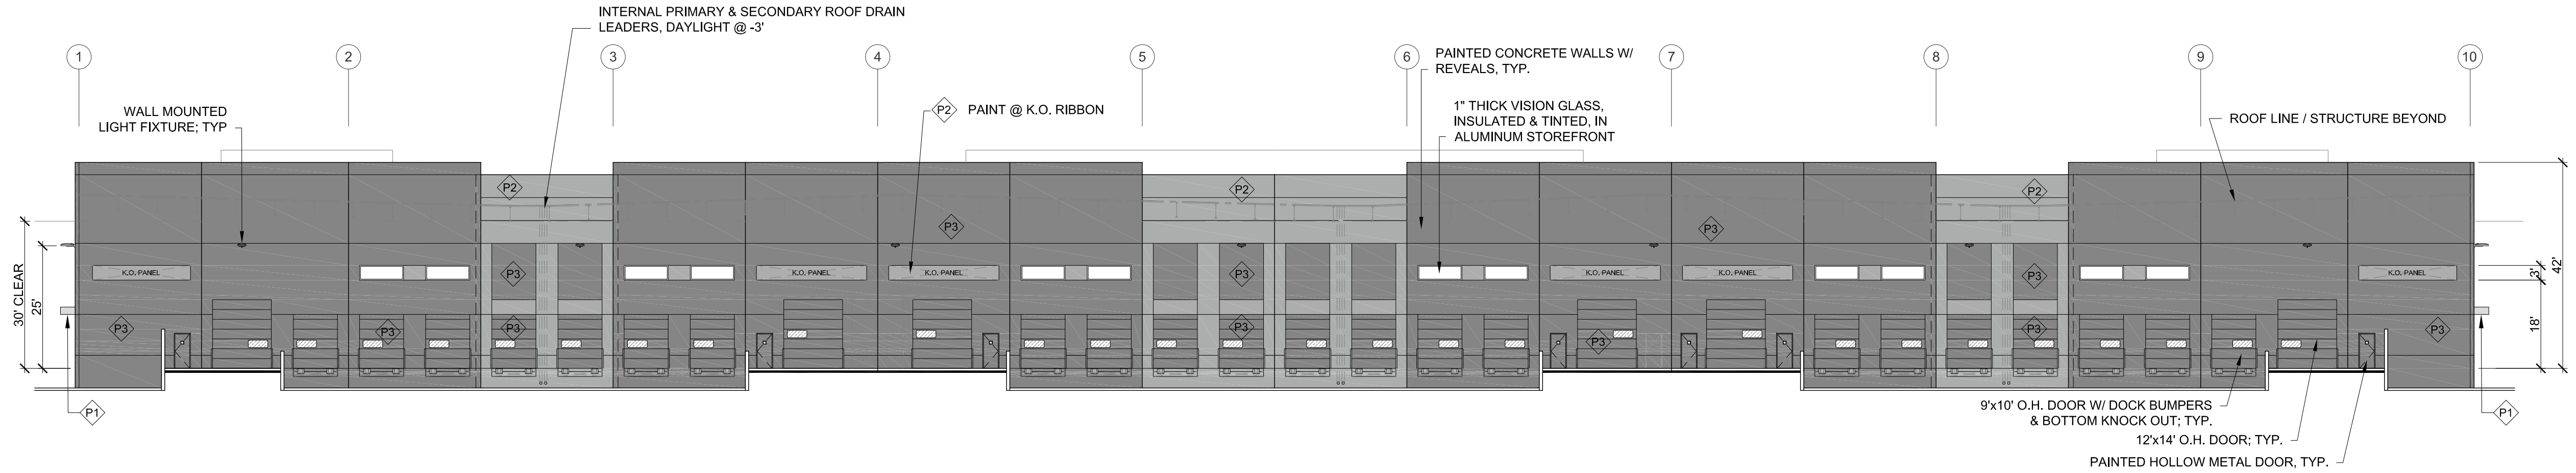

4 SOUTH ELEVATION

SCALE 1" = 20'-0"

PAINT COLOR SCHEDULE:

- P1** PITTSBURGH PAINTS 'THIN ICE' PPG1001-3
P2 PITTSBURGH 'FLAGSTONE' PPG1001-4
P3 PITTSBURGH PAINTS 'DOVER GRAY' PPG1001-5
- ALL COLORS TO BE PITTSBURGH PAINT GROUP PAINT OR EQUAL

GLASS:


- TINTED VISION GLASS: 1" INSULATED: 1/4" PPG SOLARCOOL PACIFICA;
REFLECTIVE #2; LOW-E #3;
REFLECTANCE 10%; U-FACTOR .47; SHGC .25
- CLEAR VISION GLASS: PPG SOLARBAN 60 ON CLEAR; LOW-E COATING #2;
REFLECTANCE 11%; U-FACTOR .27; SHGC .38
- ALUMINUM FRAMES: ARCADIA SERIES AF 175; AFG 451; AFG 601 OR EQUAL,
OR CUSTOM AS NEEDED; CLEAR ANODIZED FINISH
- T = TEMPERED GLASS

GENERAL NOTES:

- CONCRETE TILT PANELS TO RECEIVE A SMOOTH UNIFORM FINISH, U.N.O.
- PAINT COLORS SUBJECT TO CHANGE.
- ALL SIGNAGE REQUIRES SEPARATE REVIEW AND PERMIT PROCESS, EXCEPT ADDRESS NUMBERS.
- ALL ROOF MOUNTED MECHANICAL EQUIPMENT SHALL BE FULLY SCREENED.
- SOLID MASONRY WALLS AND GATES EQUAL TO, OR GREATER THAN, THE HIGHEST POINT ON THE MECHANICAL EQUIPMENT SHALL SCREEN ALL GROUND MOUNTED MECHANICAL EQUIPMENT.


SITE MASONRY NOTES:

- ALL SITE MASONRY SHALL BE NATURAL GRAY
- PROVIDE EXTRUDED MORTAR JOINT TYPE (PROVIDE MOCK-UP FOR ARCHITECT REVIEW / APPROVAL)
- SEAL MASONRY W/ SHERWIN WILLIAMS LOXON 40% SILANE WATER REPELLANT (CLEAR) OR APPROVED EQUAL

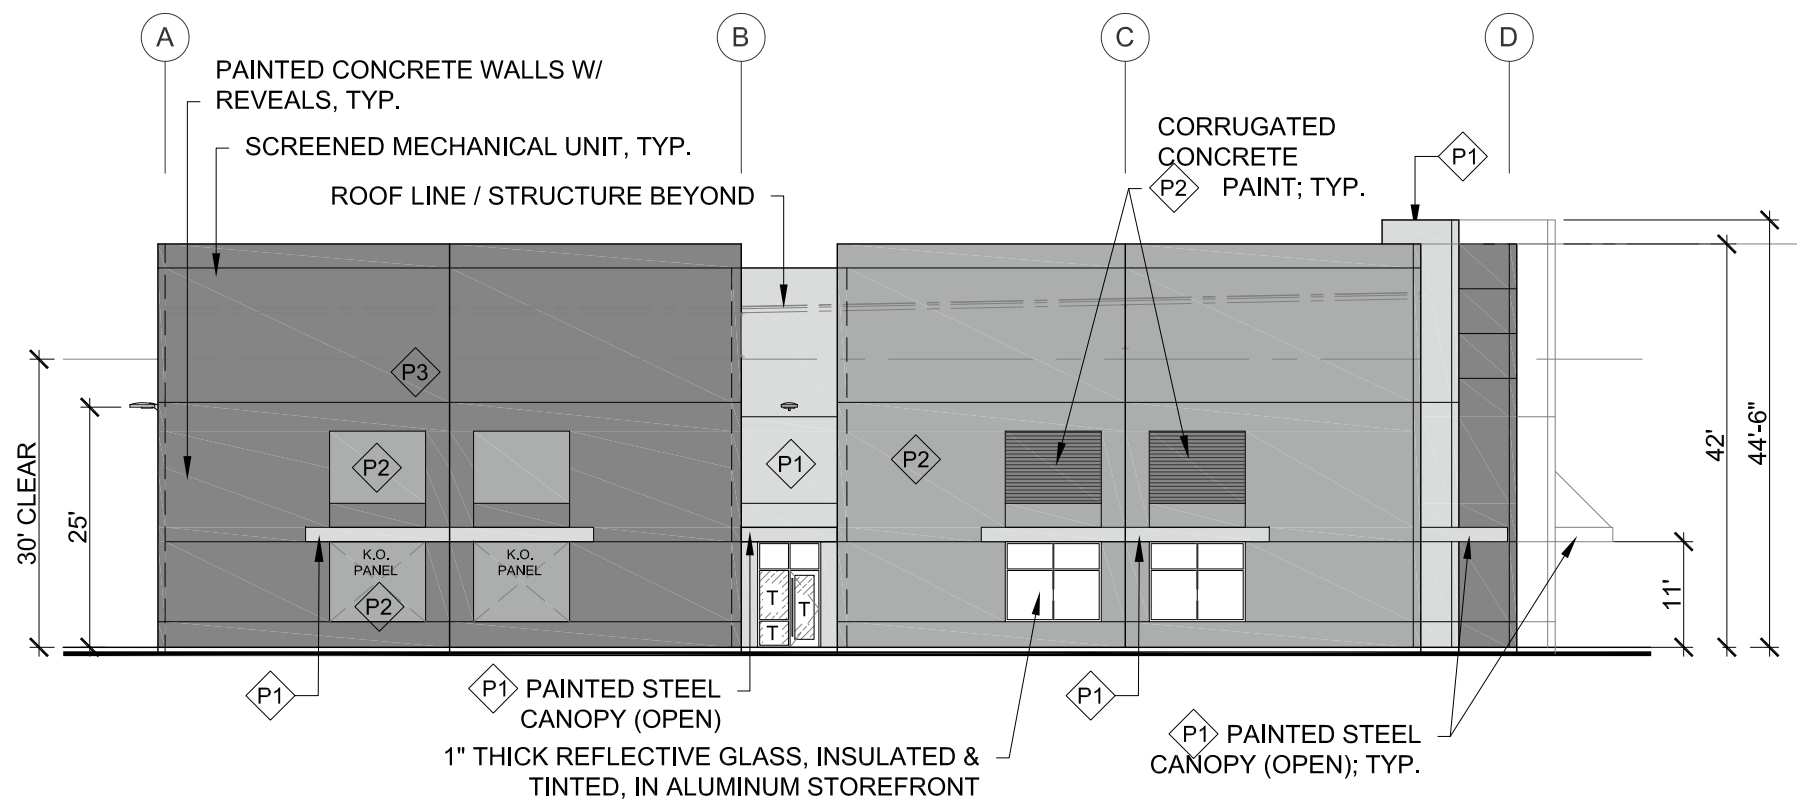


3 WEST ELEVATION

SCALE 1" = 20'-0"

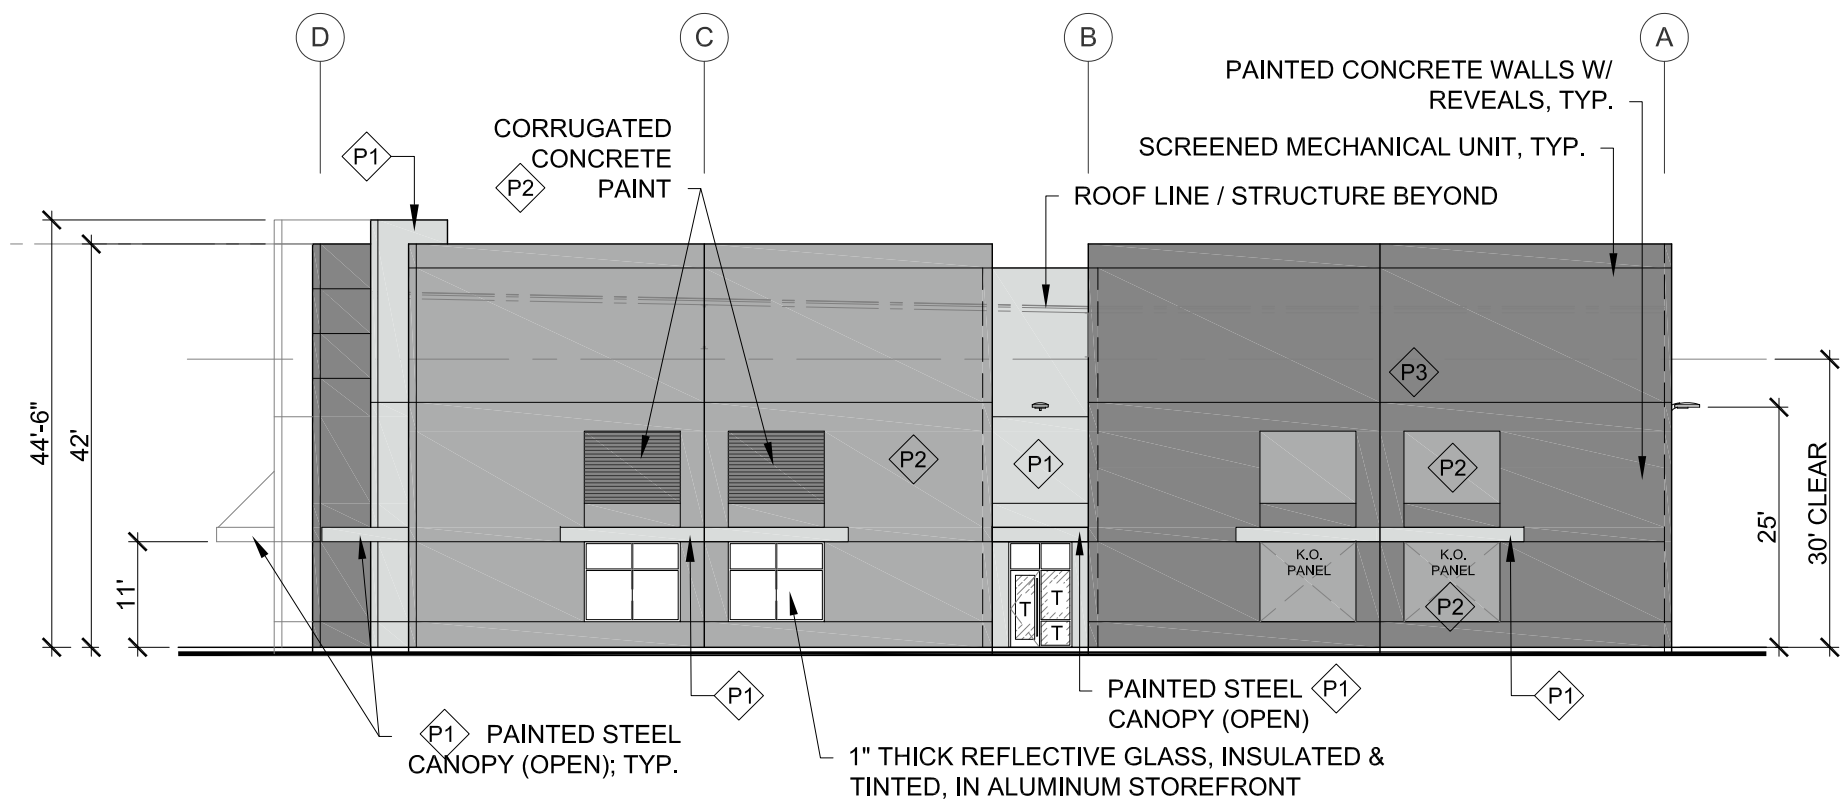


2 EAST ELEVATION

SCALE 1" = 20'-0"

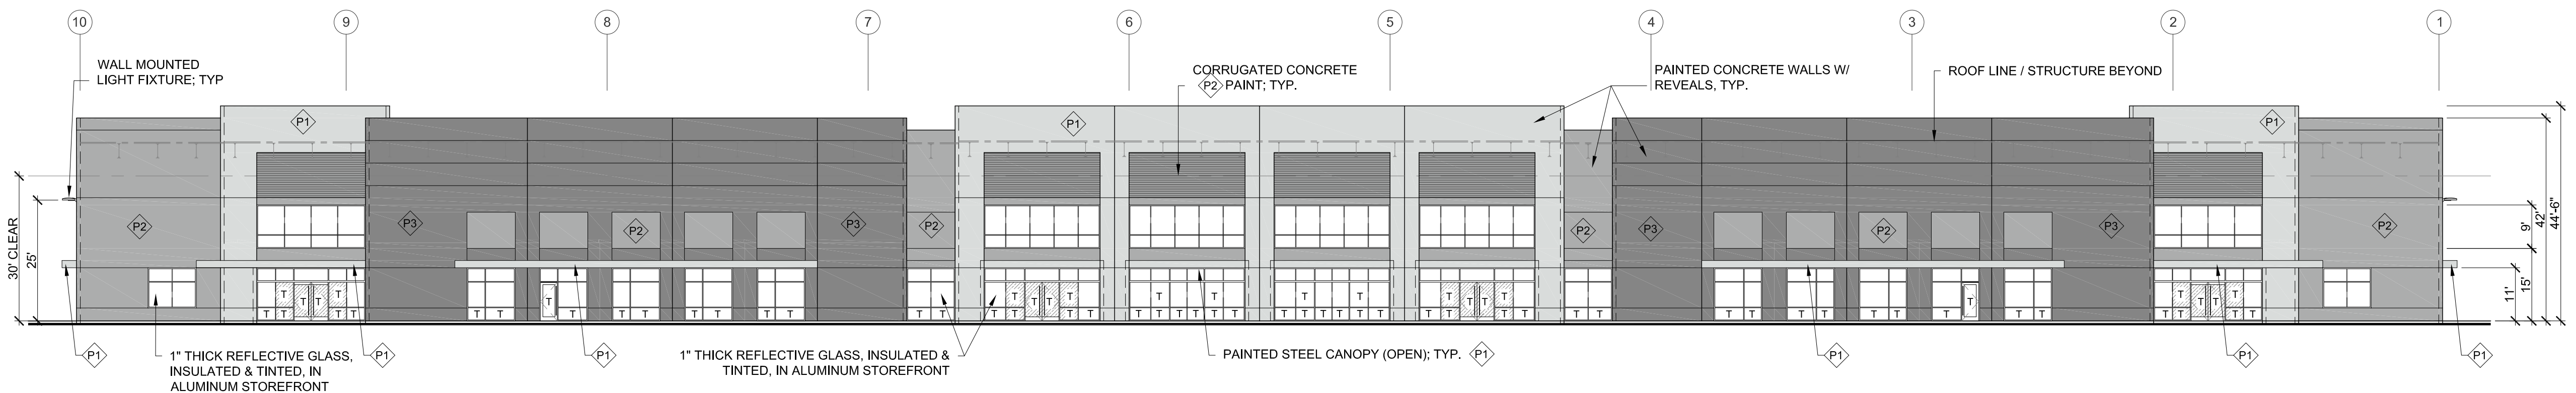


1 NORTH ELEVATION


SCALE 1" = 20'-0"

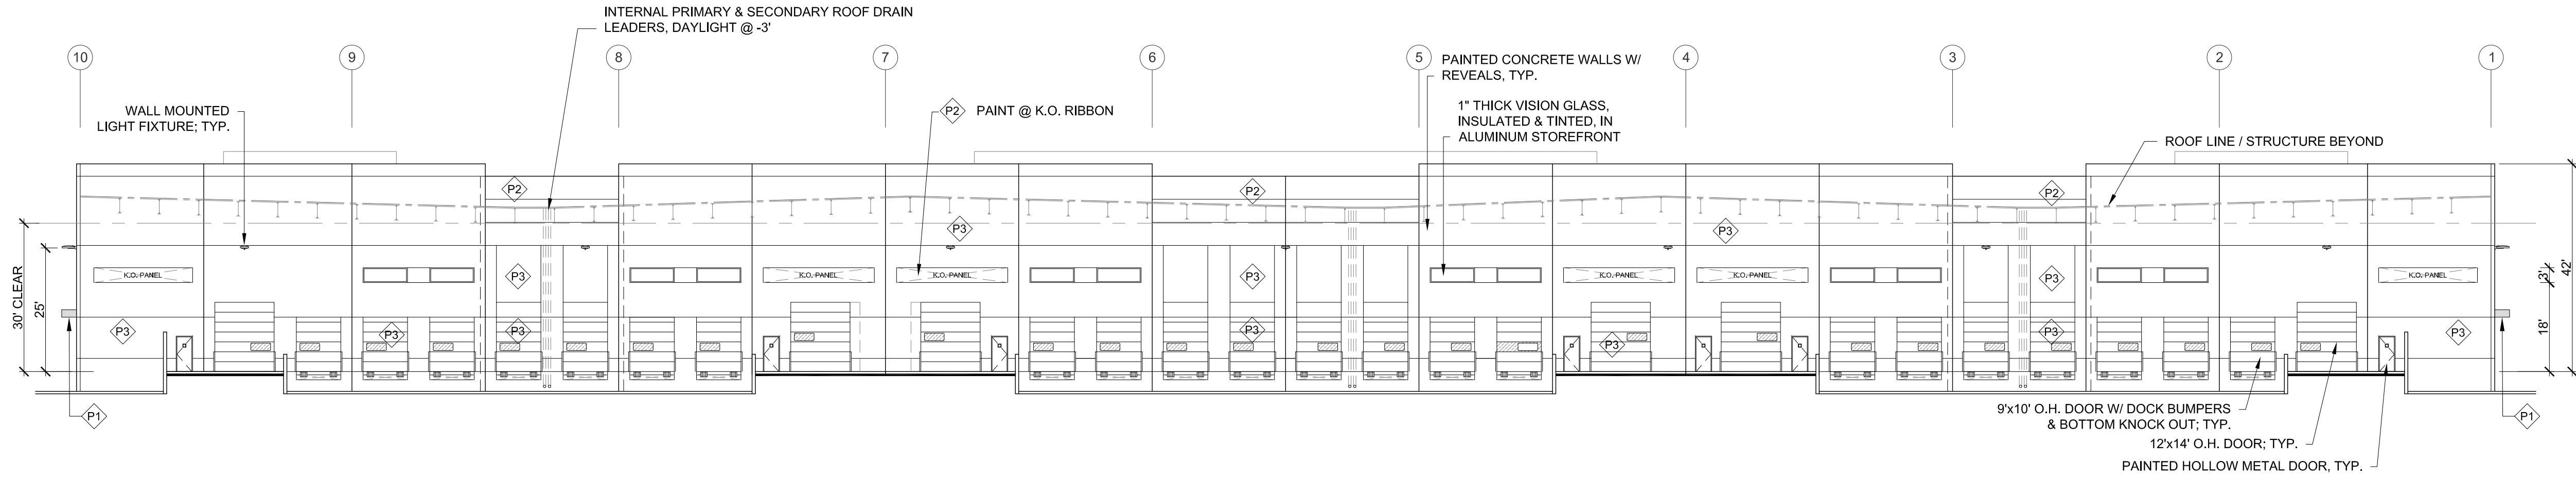


4 NORTH ELEVATION
SCALE 1" = 20'-0"

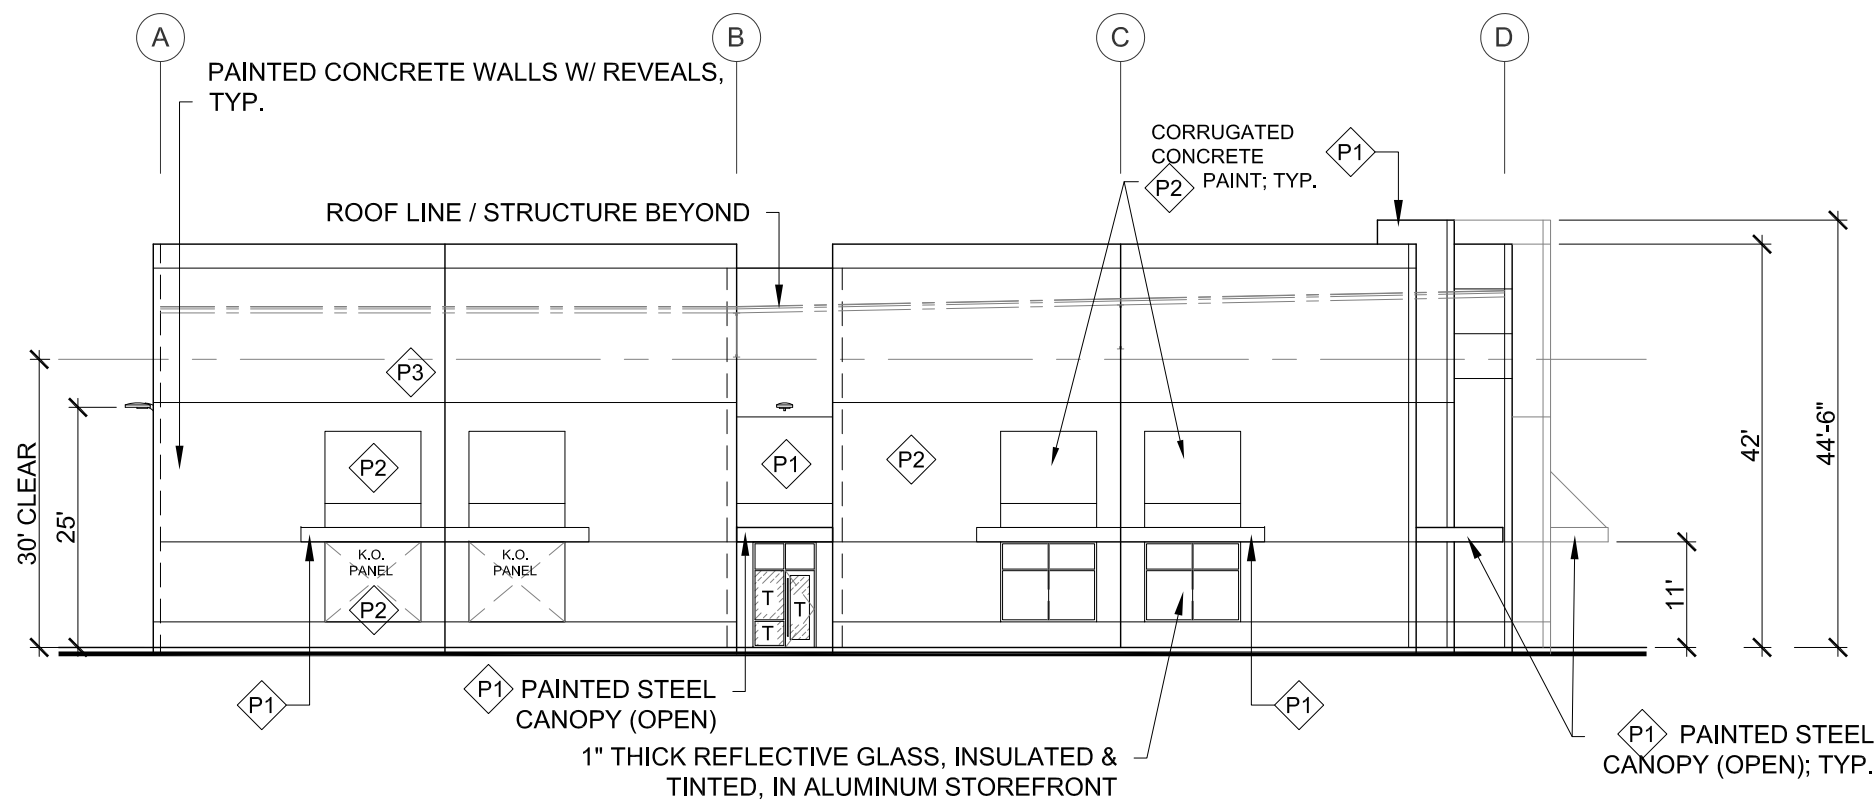

3 WEST ELEVATION
SCALE 1" = 20'-0"

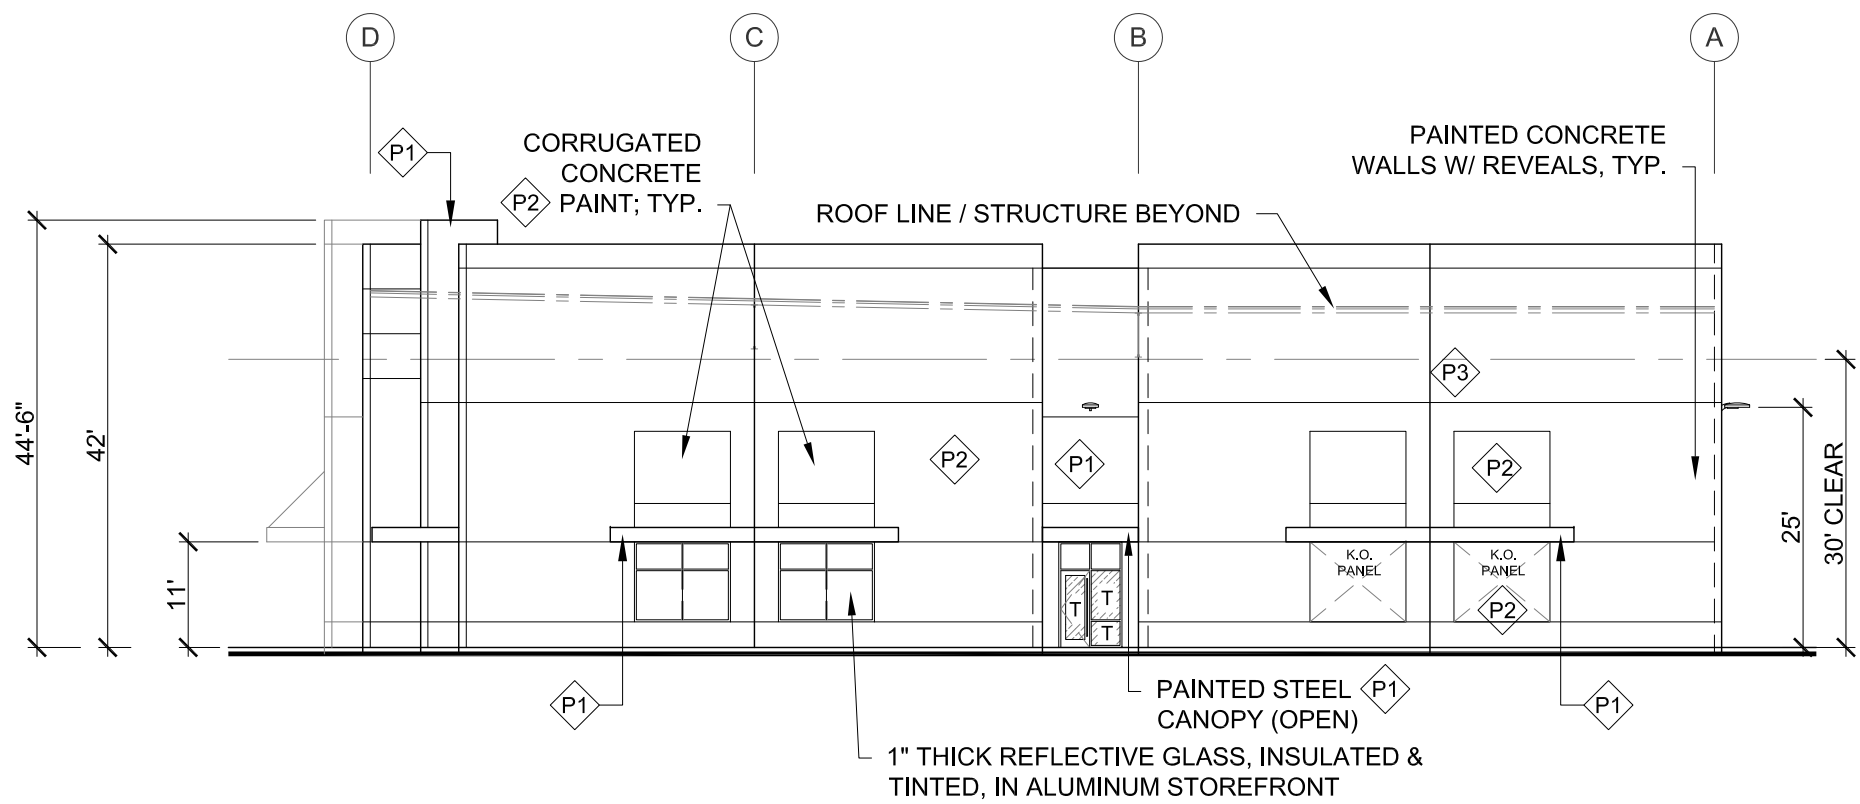

2 EAST ELEVATION
SCALE 1" = 20'-0"

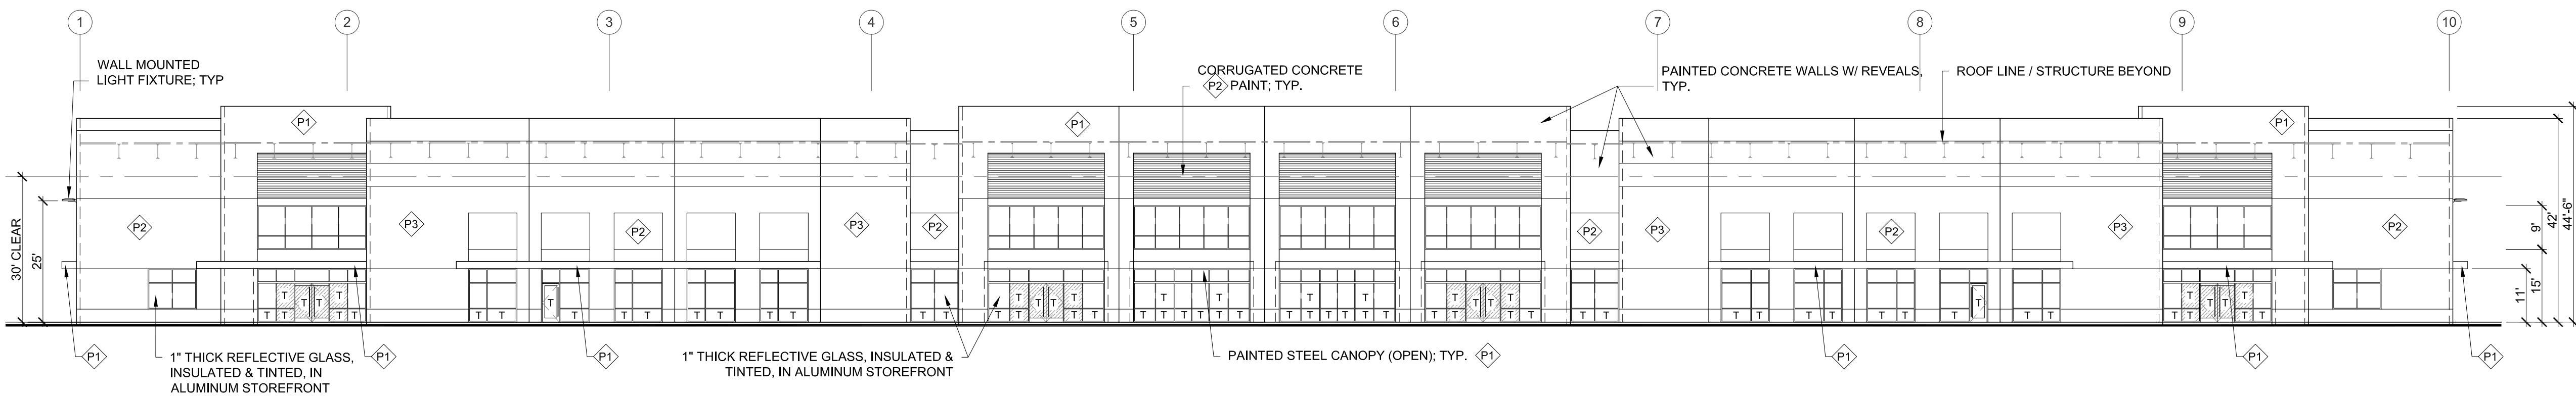

1 SOUTH ELEVATION
SCALE 1" = 20'-0"

PAINT COLOR SCHEDULE:

- (P1) PITTSBURGH PAINTS 'THIN ICE' PPG1001-3
(P2) PITTSBURGH 'FLAGSTONE' PPG1001-4
(P3) PITTSBURGH PAINTS 'DOVER GRAY' PPG1001-5
ALL COLORS TO BE PITTSBURGH PAINT GROUP PAINT OR EQUAL

GLASS:


- TINTED VISION GLASS: 1" INSULATED: 1/4" PPG SOLARCOOL PACIFICA;
REFLECTIVE #2; LOW-E #3;
REFLECTANCE 10%; U-FACTOR .47; SHGC .25
CLEAR VISION GLASS: PPG SOLARBAN 60 ON CLEAR; LOW-E COATING #2;
REFLECTANCE 11%; U-FACTOR .27; SHGC .38
ALUMINUM FRAMES: ARCADIA SERIES AF 175; AFG 451; AFG 601 OR EQUAL,
OR CUSTOM AS NEEDED; CLEAR ANODIZED FINISH
T = TEMPERED GLASS

GENERAL NOTES:


- CONCRETE TILT PANELS TO RECEIVE A SMOOTH UNIFORM FINISH, U.N.O.
- PAINT COLORS SUBJECT TO CHANGE.
- ALL SIGNAGE REQUIRES SEPARATE REVIEW AND PERMIT PROCESS, EXCEPT ADDRESS NUMBERS.
- ALL ROOF MOUNTED MECHANICAL EQUIPMENT SHALL BE FULLY SCREENED.
- SOLID MASONRY WALLS AND GATES EQUAL TO, OR GREATER THAN, THE HIGHEST POINT ON THE MECHANICAL EQUIPMENT SHALL SCREEN ALL GROUND MOUNTED MECHANICAL EQUIPMENT.

SITE MASONRY NOTES:


- ALL SITE MASONRY SHALL BE NATURAL GRAY
- PROVIDE EXTRUDED MORTAR JOINT TYPE (PROVIDE MOCK-UP FOR ARCHITECT REVIEW / APPROVAL)
- SEAL MASONRY W/ SHERWIN WILLIAMS LOXON 40% SILANE WATER REPELLANT (CLEAR) OR APPROVED EQUAL

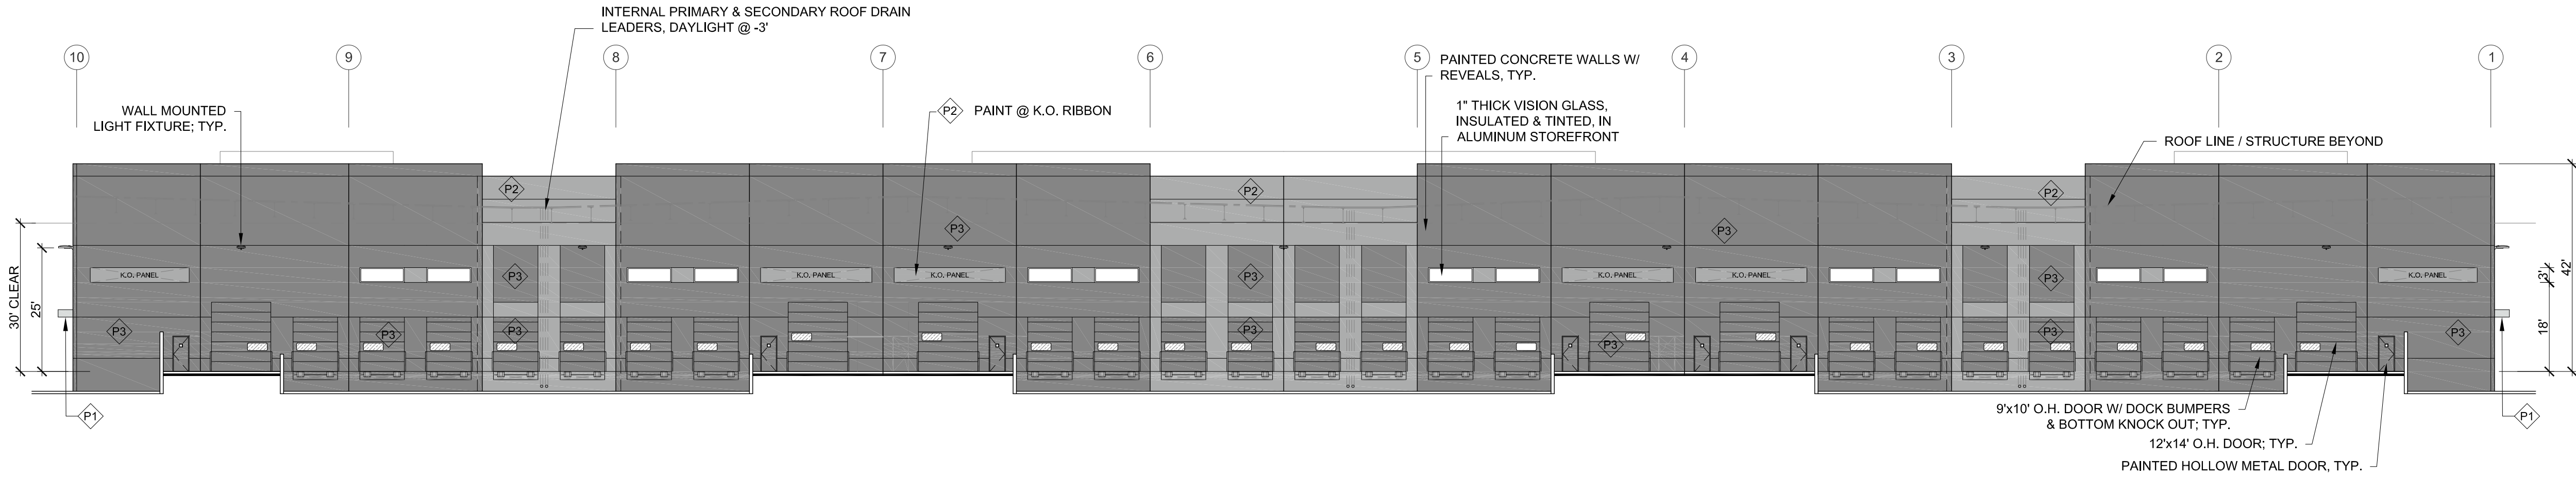

4 NORTH ELEVATION
SCALE 1" = 20'-0"

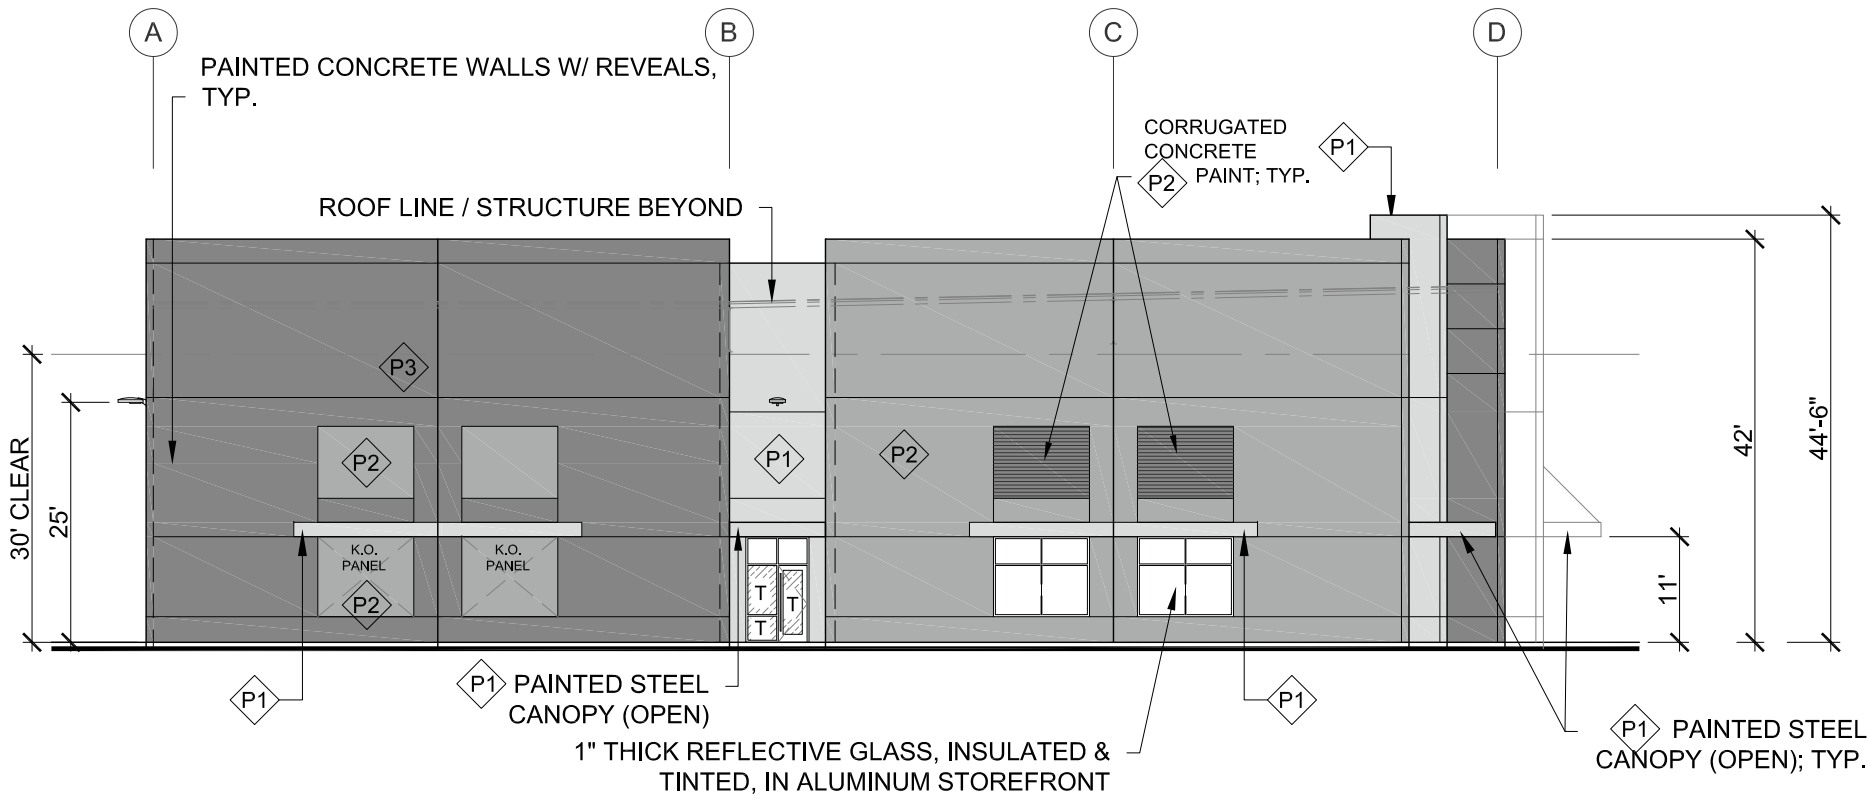


3 WEST ELEVATION
SCALE 1" = 20'-0"

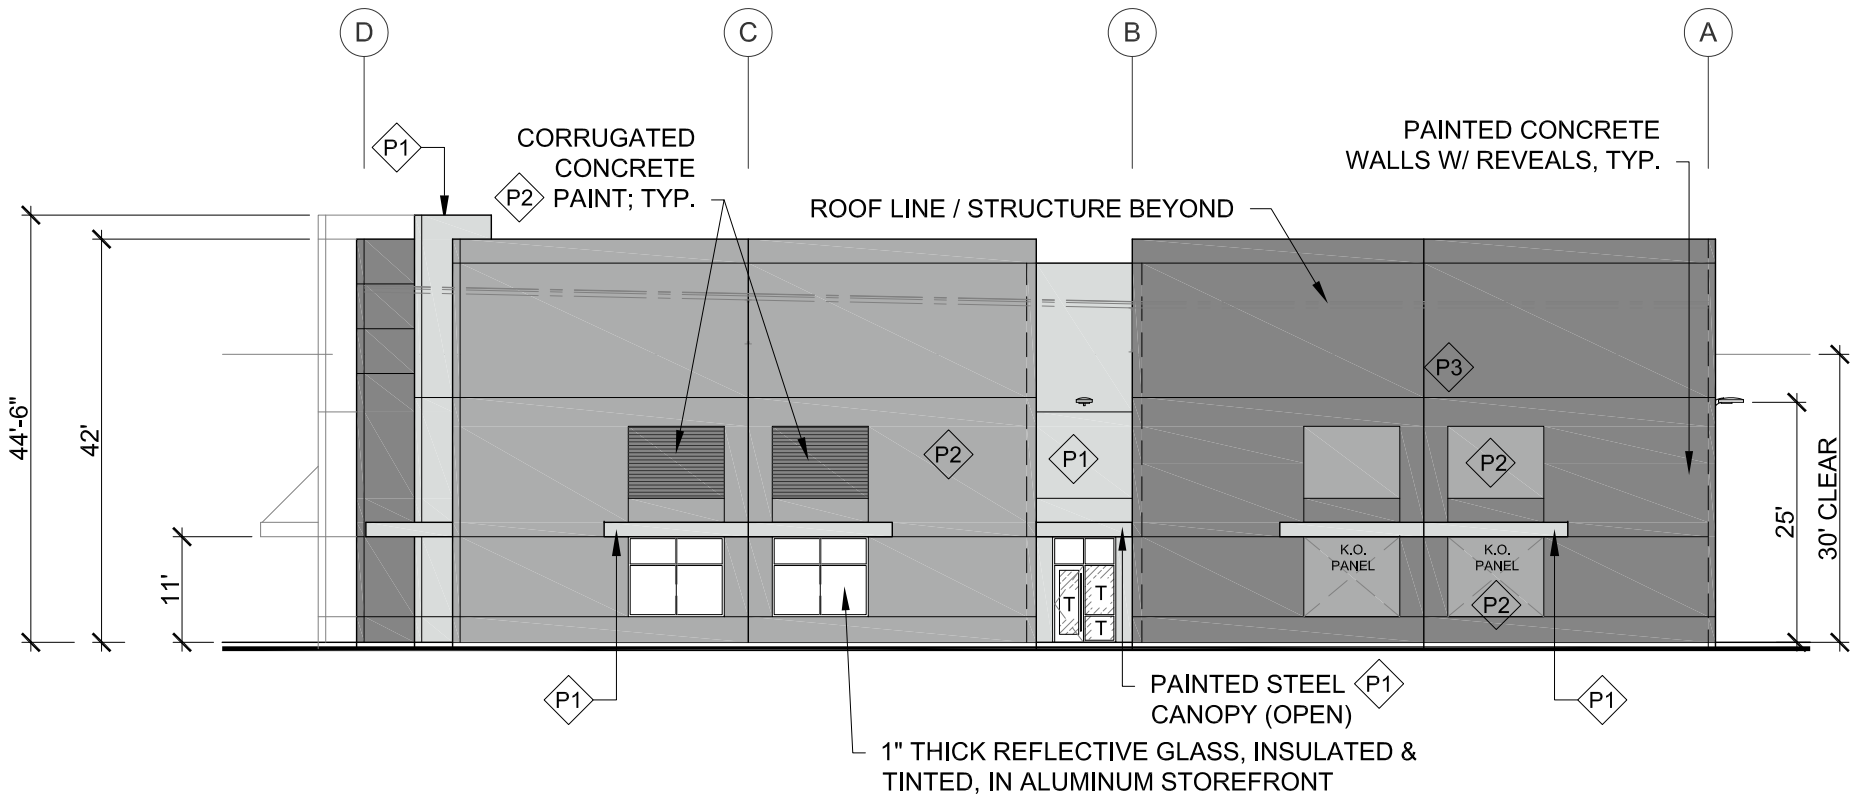

2 EAST ELEVATION
SCALE 1" = 20'-0"

PAINT COLOR SCHEDULE:	
P1	PITTSBURGH PAINTS 'THIN ICE' PPG1001-3
P2	PITTSBURGH 'FLAGSTONE' PPG1001-4
P3	PITTSBURGH PAINTS 'DOVER GRAY' PPG1001-5
ALL COLORS TO BE PITTSBURGH PAINT GROUP PAINT OR EQUAL	
GLASS:	
TINTED VISION GLASS: 1" INSULATED: 1/4" PPG SOLARCOOL PACIFICA; REFLECTIVE #2; LOW-E #3; REFLECTANCE 10%; U-FACTOR .47; SHGC .25	
CLEAR VISION GLASS: PPG SOLARBAN 60 ON CLEAR; LOW-E COATING #2; REFLECTANCE 11%; U-FACTOR .27; SHGC .38	
ALUMINUM FRAMES: ARCADIA SERIES AF 175; AFG 451; AFG 601 OR EQUAL, OR CUSTOM AS NEEDED; CLEAR ANODIZED FINISH	
T = TEMPERED GLASS	
GENERAL NOTES:	
1. CONCRETE TILT PANELS TO RECEIVE A SMOOTH UNIFORM FINISH, U.N.O.	
2. PAINT COLORS SUBJECT TO CHANGE.	
3. ALL SIGNAGE REQUIRES SEPARATE REVIEW AND PERMIT PROCESS, EXCEPT ADDRESS NUMBERS.	
4. ALL ROOF MOUNTED MECHANICAL EQUIPMENT SHALL BE FULLY SCREENED.	
5. SOLID MASONRY WALLS AND GATES EQUAL TO, OR GREATER THAN, THE HIGHEST POINT ON THE MECHANICAL EQUIPMENT SHALL SCREEN ALL GROUND MOUNTED MECHANICAL EQUIPMENT.	
SITE MASONRY NOTES:	
1. ALL SITE MASONRY SHALL BE NATURAL GRAY	
2. PROVIDE EXTRUDED MORTAR JOINT TYPE (PROVIDE MOCK-UP FOR ARCHITECT REVIEW / APPROVAL)	
3. SEAL MASONRY W/ SHERWIN WILLIAMS LOXON 40% SILANE WATER REPELLANT (CLEAR) OR APPROVED EQUAL	

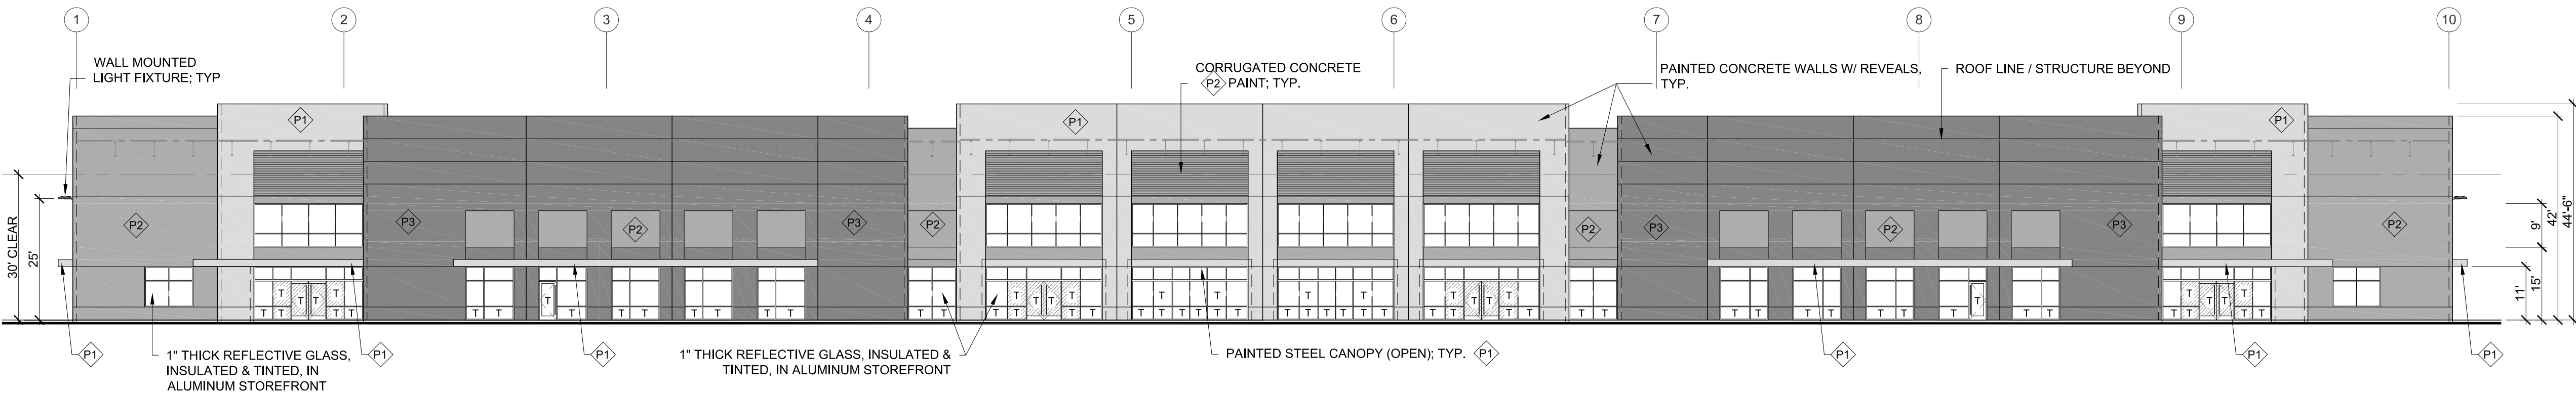


1 SOUTH ELEVATION
SCALE 1" = 20'-0"


MESA GRANDVIEW - BUILDINGS 4-5-6
MESA, AZ
EXTERIOR ELEVATIONS COLOR (B-5)

A-202a


39009.012
21NOV22

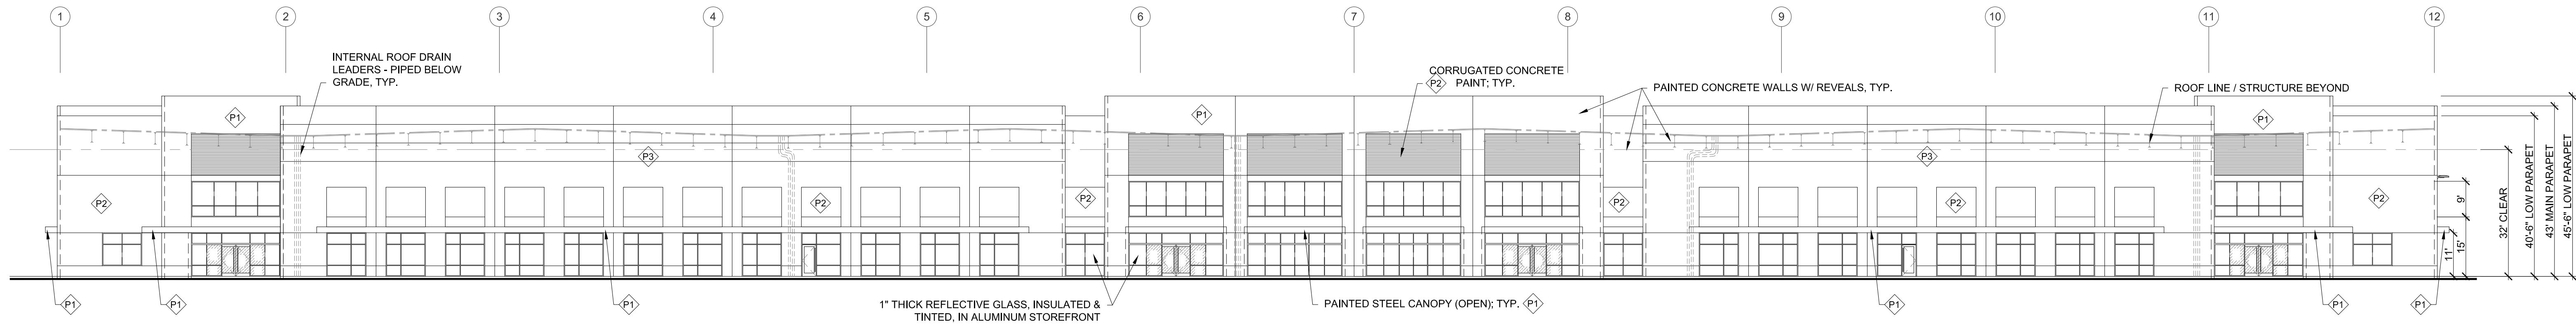


1 SOUTH ELEVATION
SCALE 1" = 20'-0"

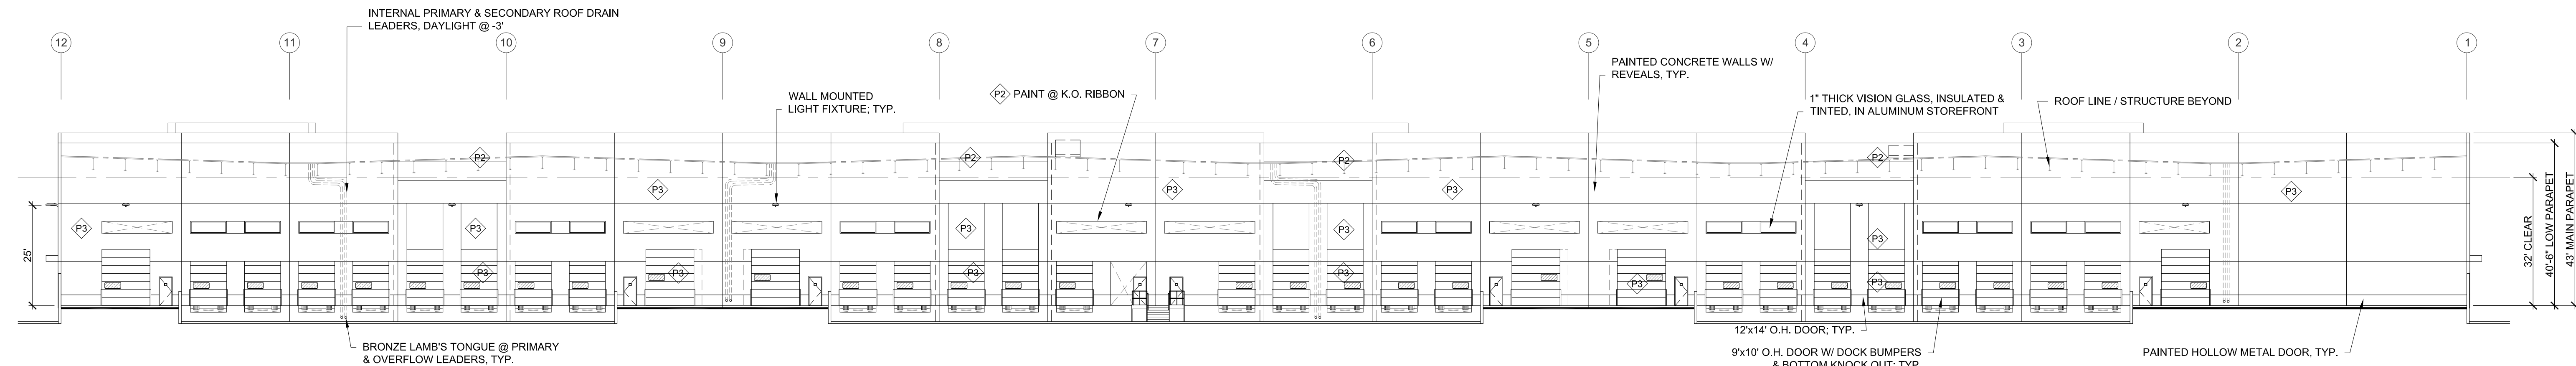

2 NORTH ELEVATION
SCALE 1" = 20'-0"

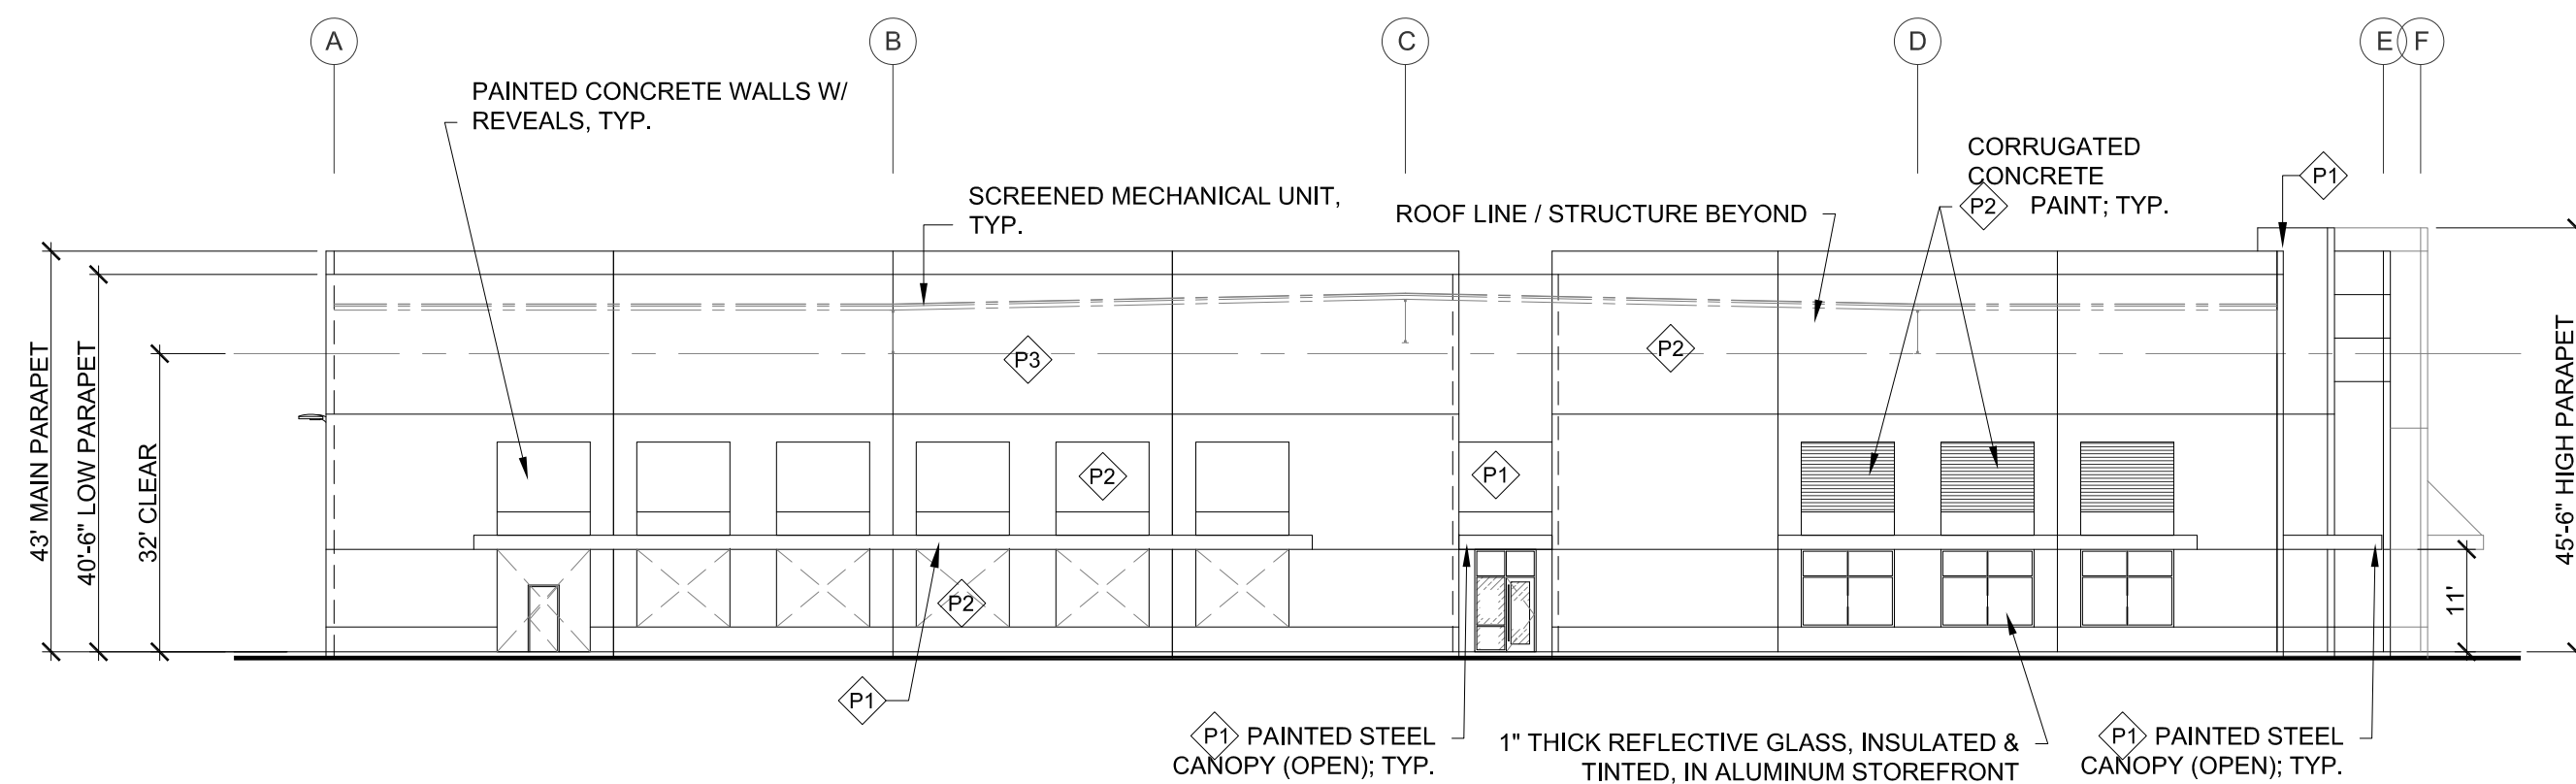

3 WEST ELEVATION
SCALE 1" = 20'-0"

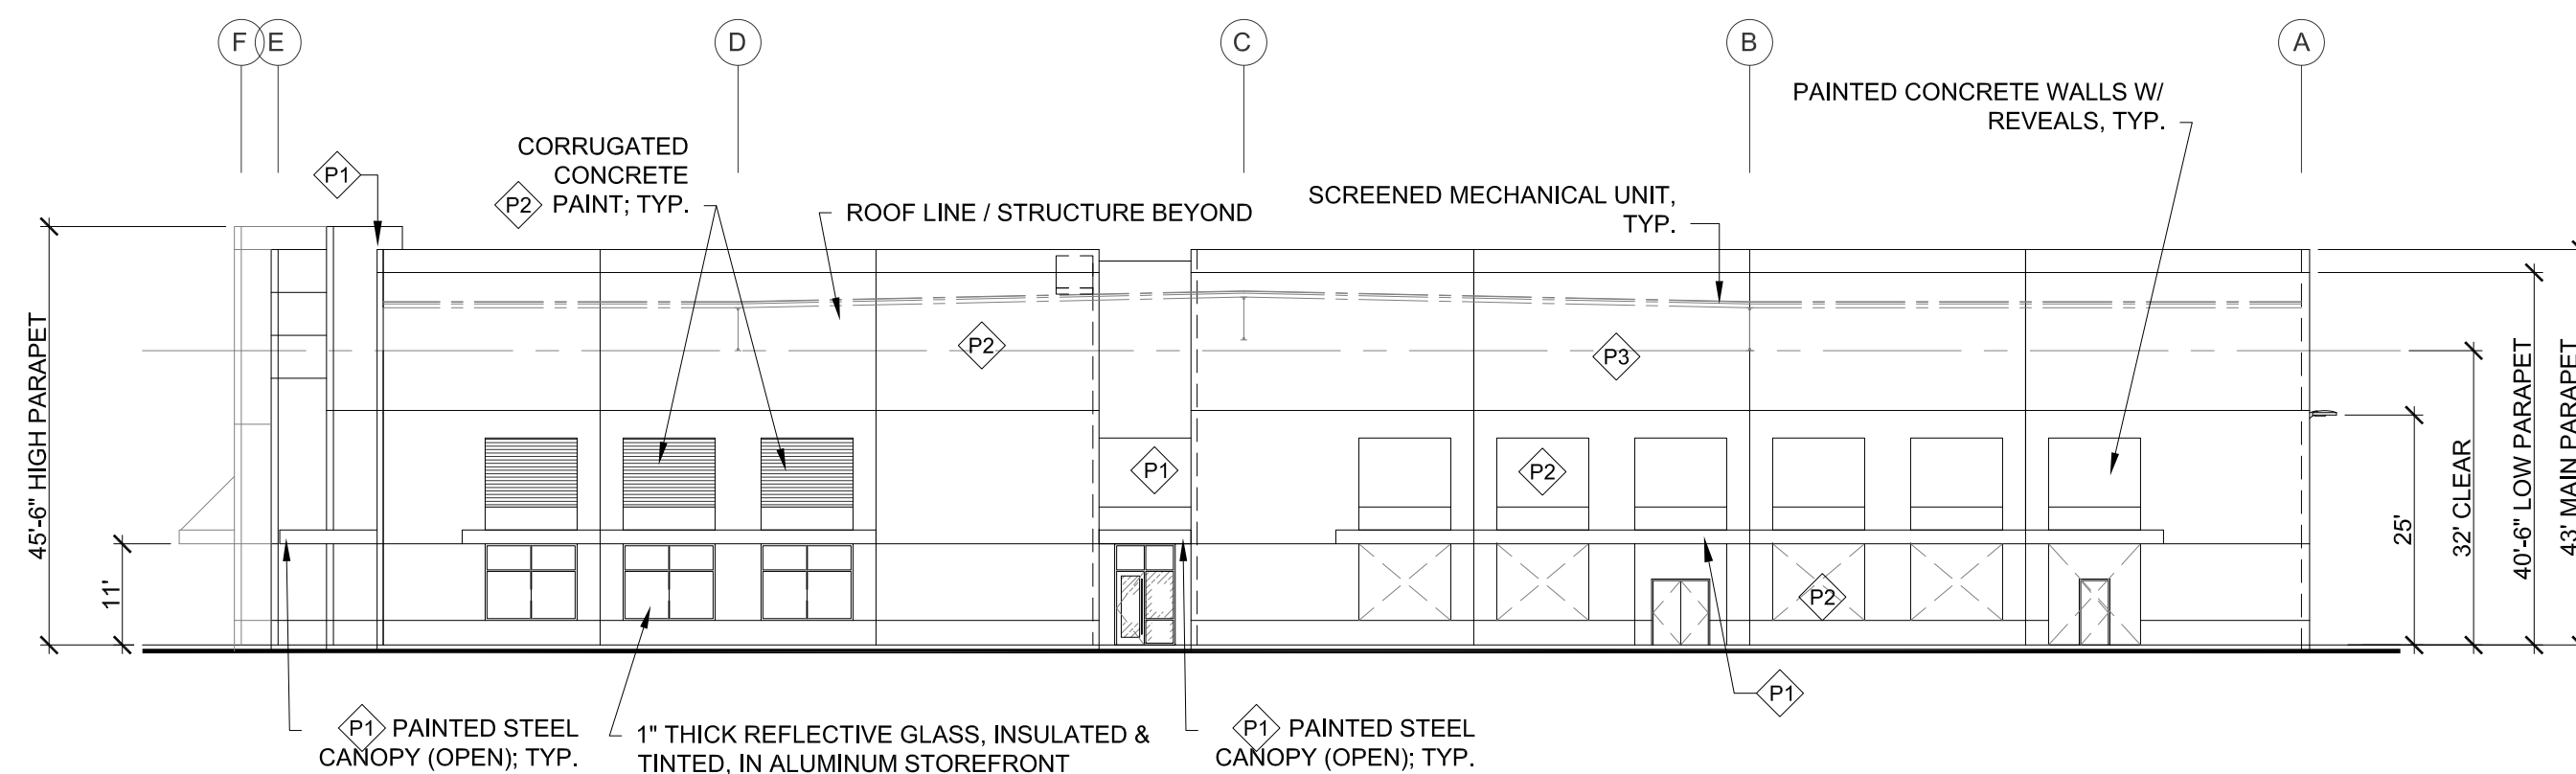

4 EAST ELEVATION
SCALE 1" = 20'-0"

PAINT COLOR SCHEDULE:

- (P1) PITTSBURGH PAINTS 'THIN ICE' PPG1001-3
(P2) PITTSBURGH 'FLAGSTONE' PPG1001-4
(P3) PITTSBURGH PAINTS 'DOVER GRAY' PPG1001-5
ALL COLORS TO BE PITTSBURGH PAINT GROUP PAINT OR EQUAL

GLASS:


- TINTED VISION GLASS: 1" INSULATED: 1/2" PPG SOLARCOOL PACIFICA;
REFLECTIVE #2; LOW-E #3;
REFLECTANCE 10%; U-FACTOR .47; SHGC .25
CLEAR VISION GLASS: PPG SOLARBAN 60 ON CLEAR; LOW-E COATING #2;
REFLECTANCE 11%; U-FACTOR .27; SHGC .38
ALUMINUM FRAMES: ARCADIA SERIES AF 175; AFG 451; AFG 601 OR EQUAL,
OR CUSTOM AS NEEDED; CLEAR ANODIZED FINISH
T = TEMPERED GLASS

GENERAL NOTES:


- CONCRETE TILT PANELS TO RECEIVE A SMOOTH UNIFORM FINISH, U.N.O.
- PAINT COLORS SUBJECT TO CHANGE.
- ALL SIGNAGE REQUIRES SEPARATE REVIEW AND PERMIT PROCESS, EXCEPT ADDRESS NUMBERS.
- ALL ROOF MOUNTED MECHANICAL EQUIPMENT SHALL BE FULLY SCREENED.
- SOLID MASONRY WALLS AND GATES EQUAL TO, OR GREATER THAN, THE HIGHEST POINT ON THE MECHANICAL EQUIPMENT SHALL SCREEN ALL GROUND MOUNTED MECHANICAL EQUIPMENT.

SITE MASONRY NOTES:


- ALL SITE MASONRY SHALL BE NATURAL GRAY
- PROVIDE EXTRUDED MORTAR JOINT TYPE (PROVIDE MOCK-UP FOR ARCHITECT REVIEW / APPROVAL)
- SEAL MASONRY W/ SHERWIN WILLIAMS LOXON 40% SILANE WATER REPELLANT (CLEAR) OR APPROVED EQUAL

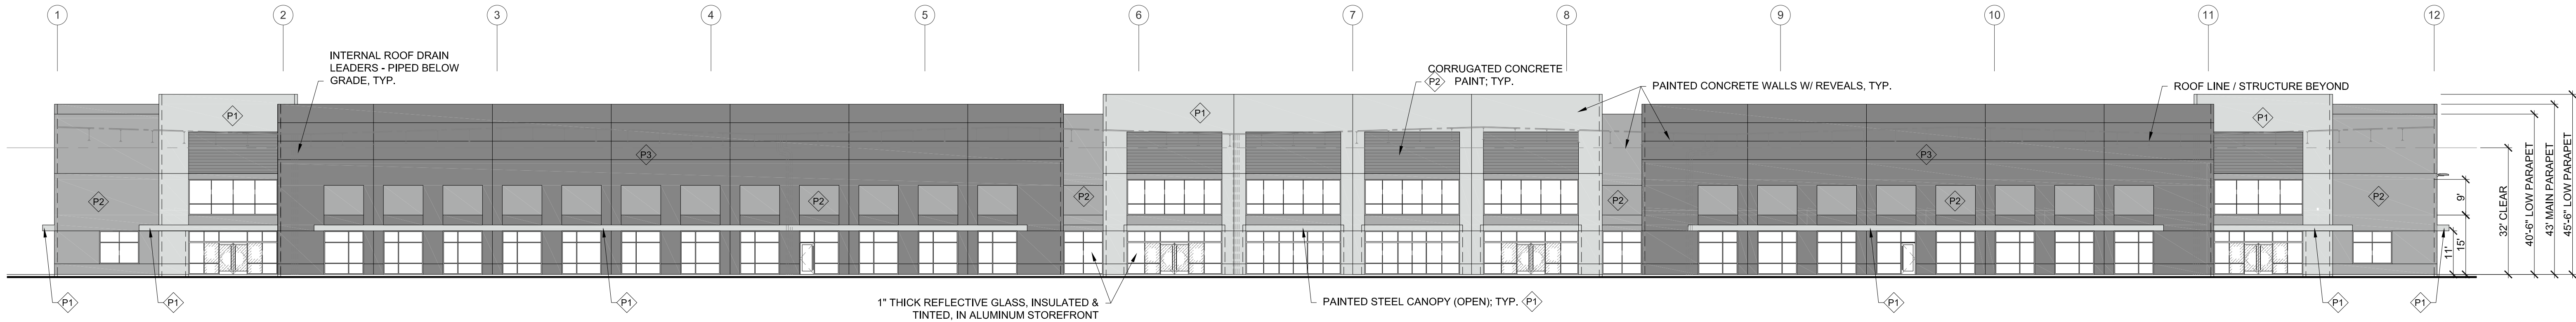


1 SOUTH ELEVATION
SCALE 1" = 20'-0"

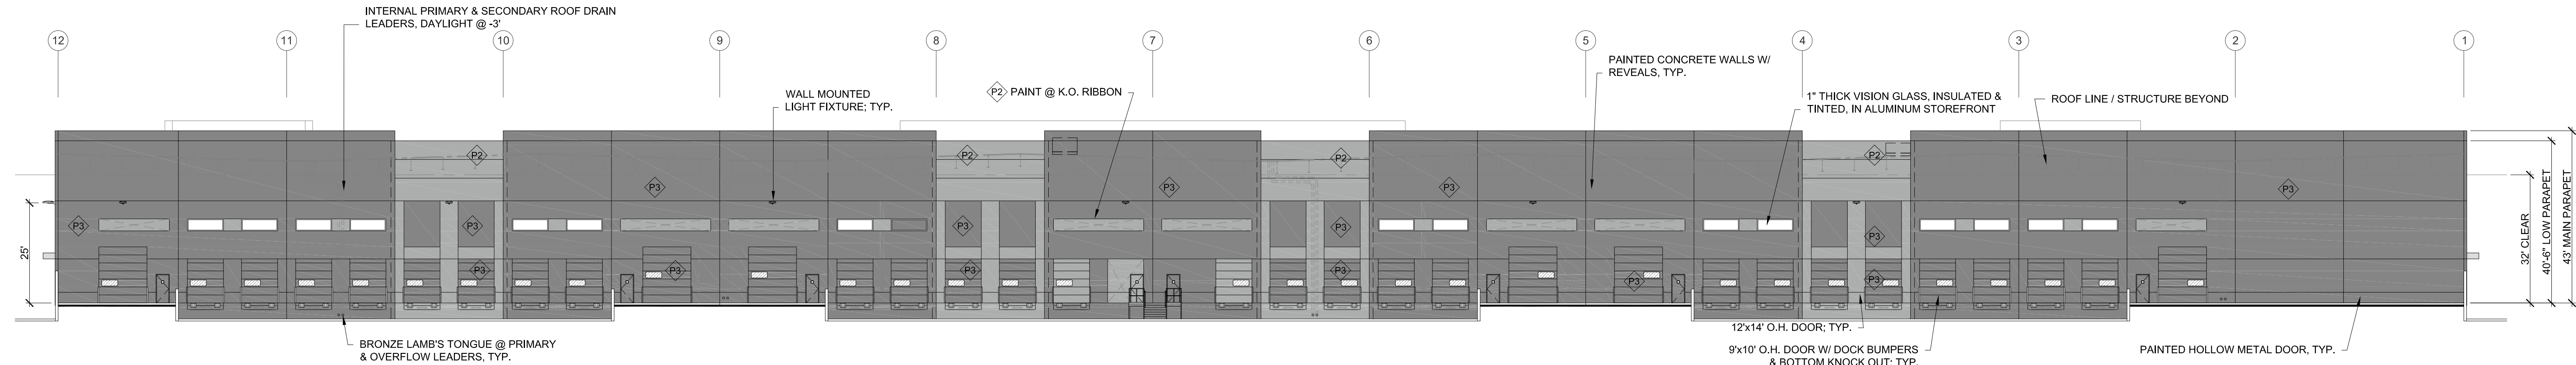

2 NORTH ELEVATION
SCALE 1" = 20'-0"

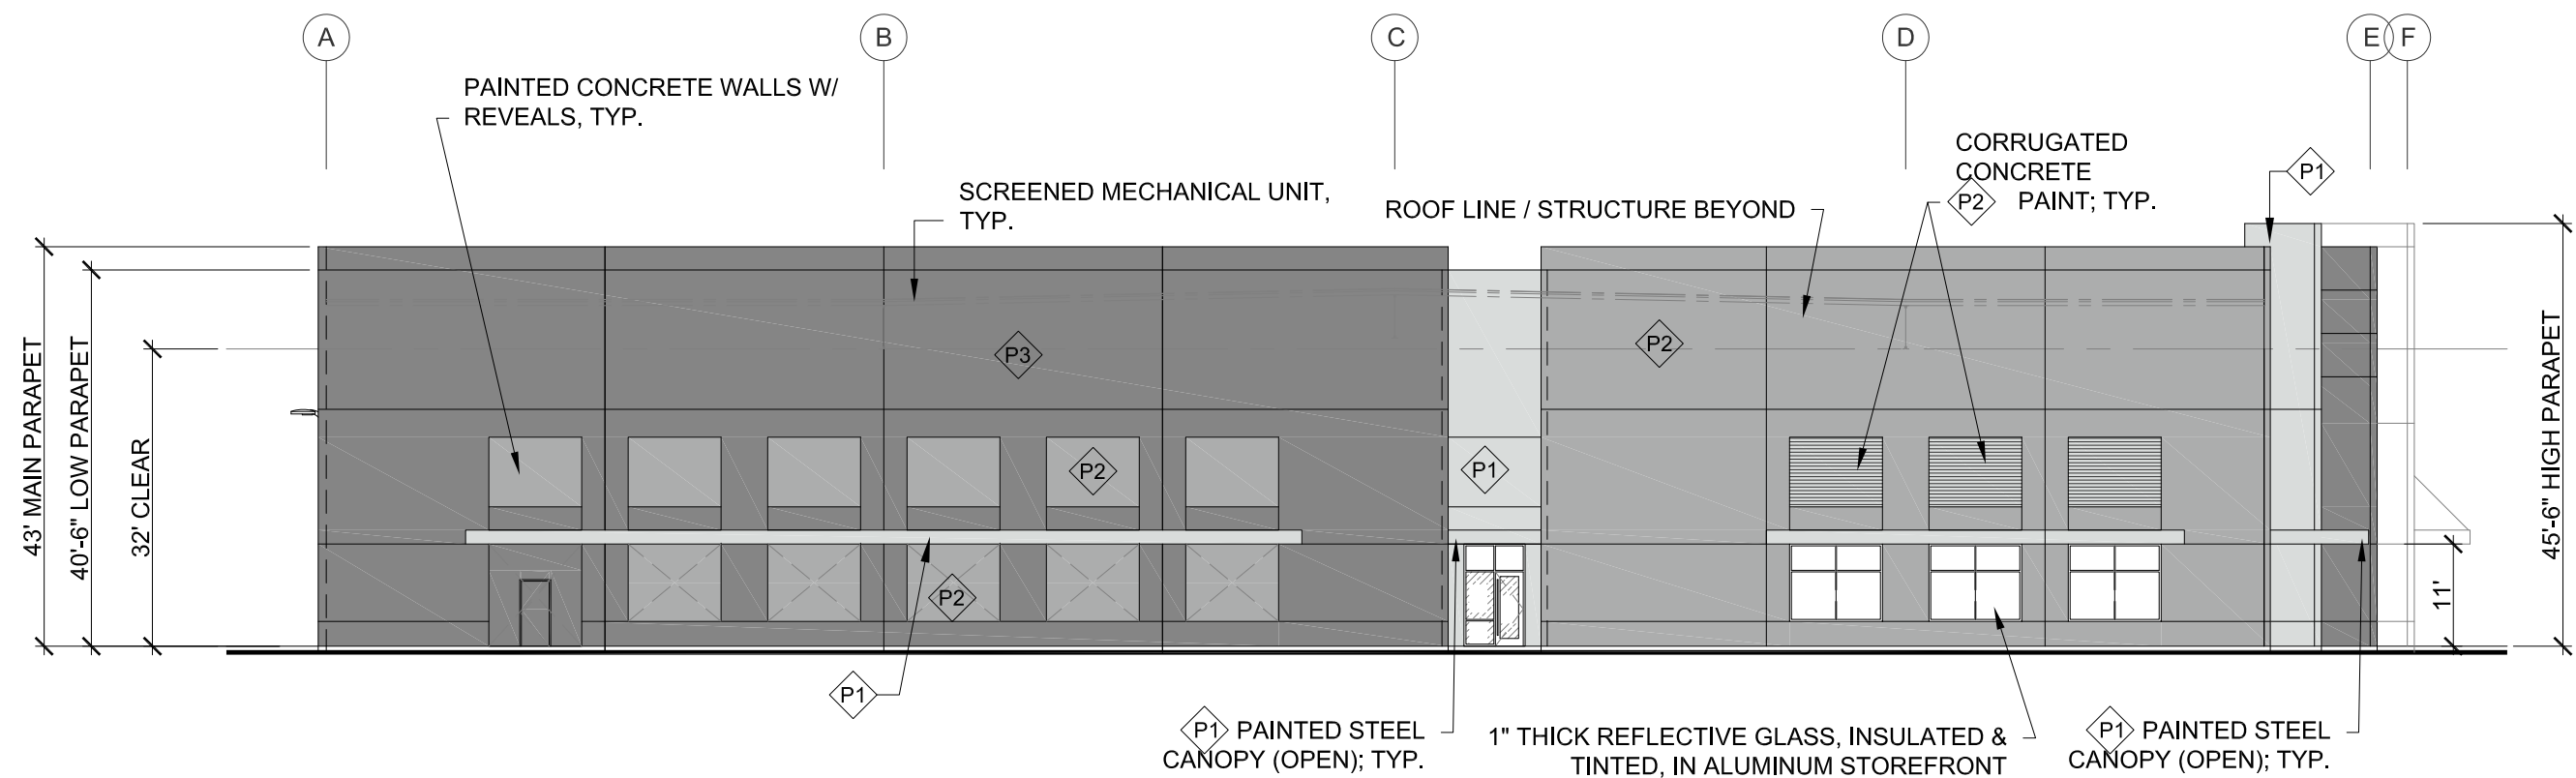

3 WEST ELEVATION
SCALE 1" = 20'-0"

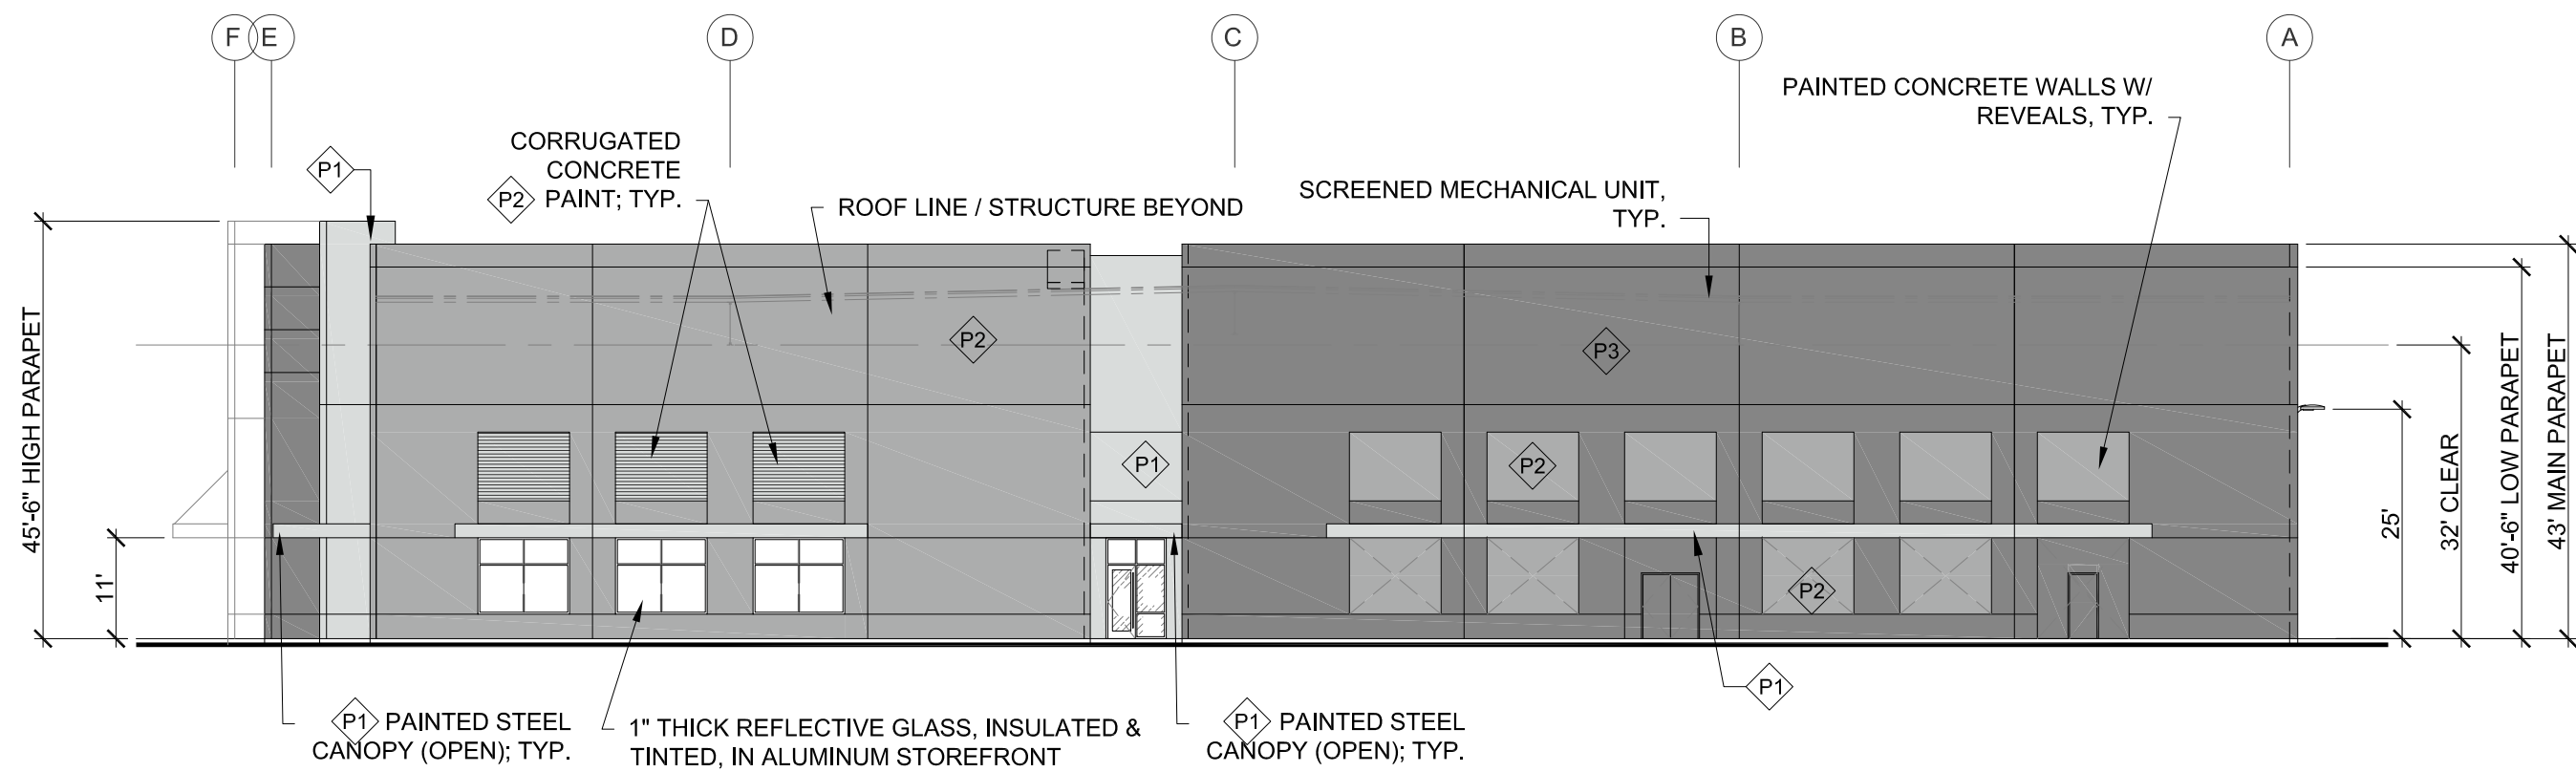

4 EAST ELEVATION
SCALE 1" = 20'-0"

PAINT COLOR SCHEDULE:

- (P1) PITTSBURGH PAINTS 'THIN ICE' PPG1001-3
(P2) PITTSBURGH 'FLAGSTONE' PPG1001-4
(P3) PITTSBURGH PAINTS 'DOVER GRAY' PPG1001-5
ALL COLORS TO BE PITTSBURGH PAINT GROUP PAINT OR EQUAL

GLASS:


- TINTED VISION GLASS: 1" INSULATED: 1/2" PPG SOLARCOOL PACIFICA;
REFLECTIVE #2; LOW-E #3;
REFLECTANCE 10%; U-FACTOR .47; SHGC .25
CLEAR VISION GLASS: PPG SOLARBAN 60 ON CLEAR; LOW-E COATING #2;
REFLECTANCE 11%; U-FACTOR .27; SHGC .38
ALUMINUM FRAMES: ARCADIA SERIES AF 175; AFG 451; AFG 601 OR EQUAL,
OR CUSTOM AS NEEDED; CLEAR ANODIZED FINISH
T = TEMPERED GLASS

GENERAL NOTES:

- CONCRETE TILT PANELS TO RECEIVE A SMOOTH UNIFORM FINISH, U.N.O.
- PAINT COLORS SUBJECT TO CHANGE.
- ALL SIGNAGE REQUIRES SEPARATE REVIEW AND PERMIT PROCESS, EXCEPT ADDRESS NUMBERS.
- ALL ROOF MOUNTED MECHANICAL EQUIPMENT SHALL BE FULLY SCREENED.
- SOLID MASONRY WALLS AND GATES EQUAL TO, OR GREATER THAN, THE HIGHEST POINT ON THE MECHANICAL EQUIPMENT SHALL SCREEN ALL GROUND MOUNTED MECHANICAL EQUIPMENT.

SITE MASONRY NOTES:

- ALL SITE MASONRY SHALL BE NATURAL GRAY
- PROVIDE EXTRUDED MORTAR JOINT TYPE (PROVIDE MOCK-UP FOR ARCHITECT REVIEW / APPROVAL)
- SEAL MASONRY W/ SHERWIN WILLIAMS LOXON 40% SILANE WATER REPELLANT (CLEAR) OR APPROVED EQUAL

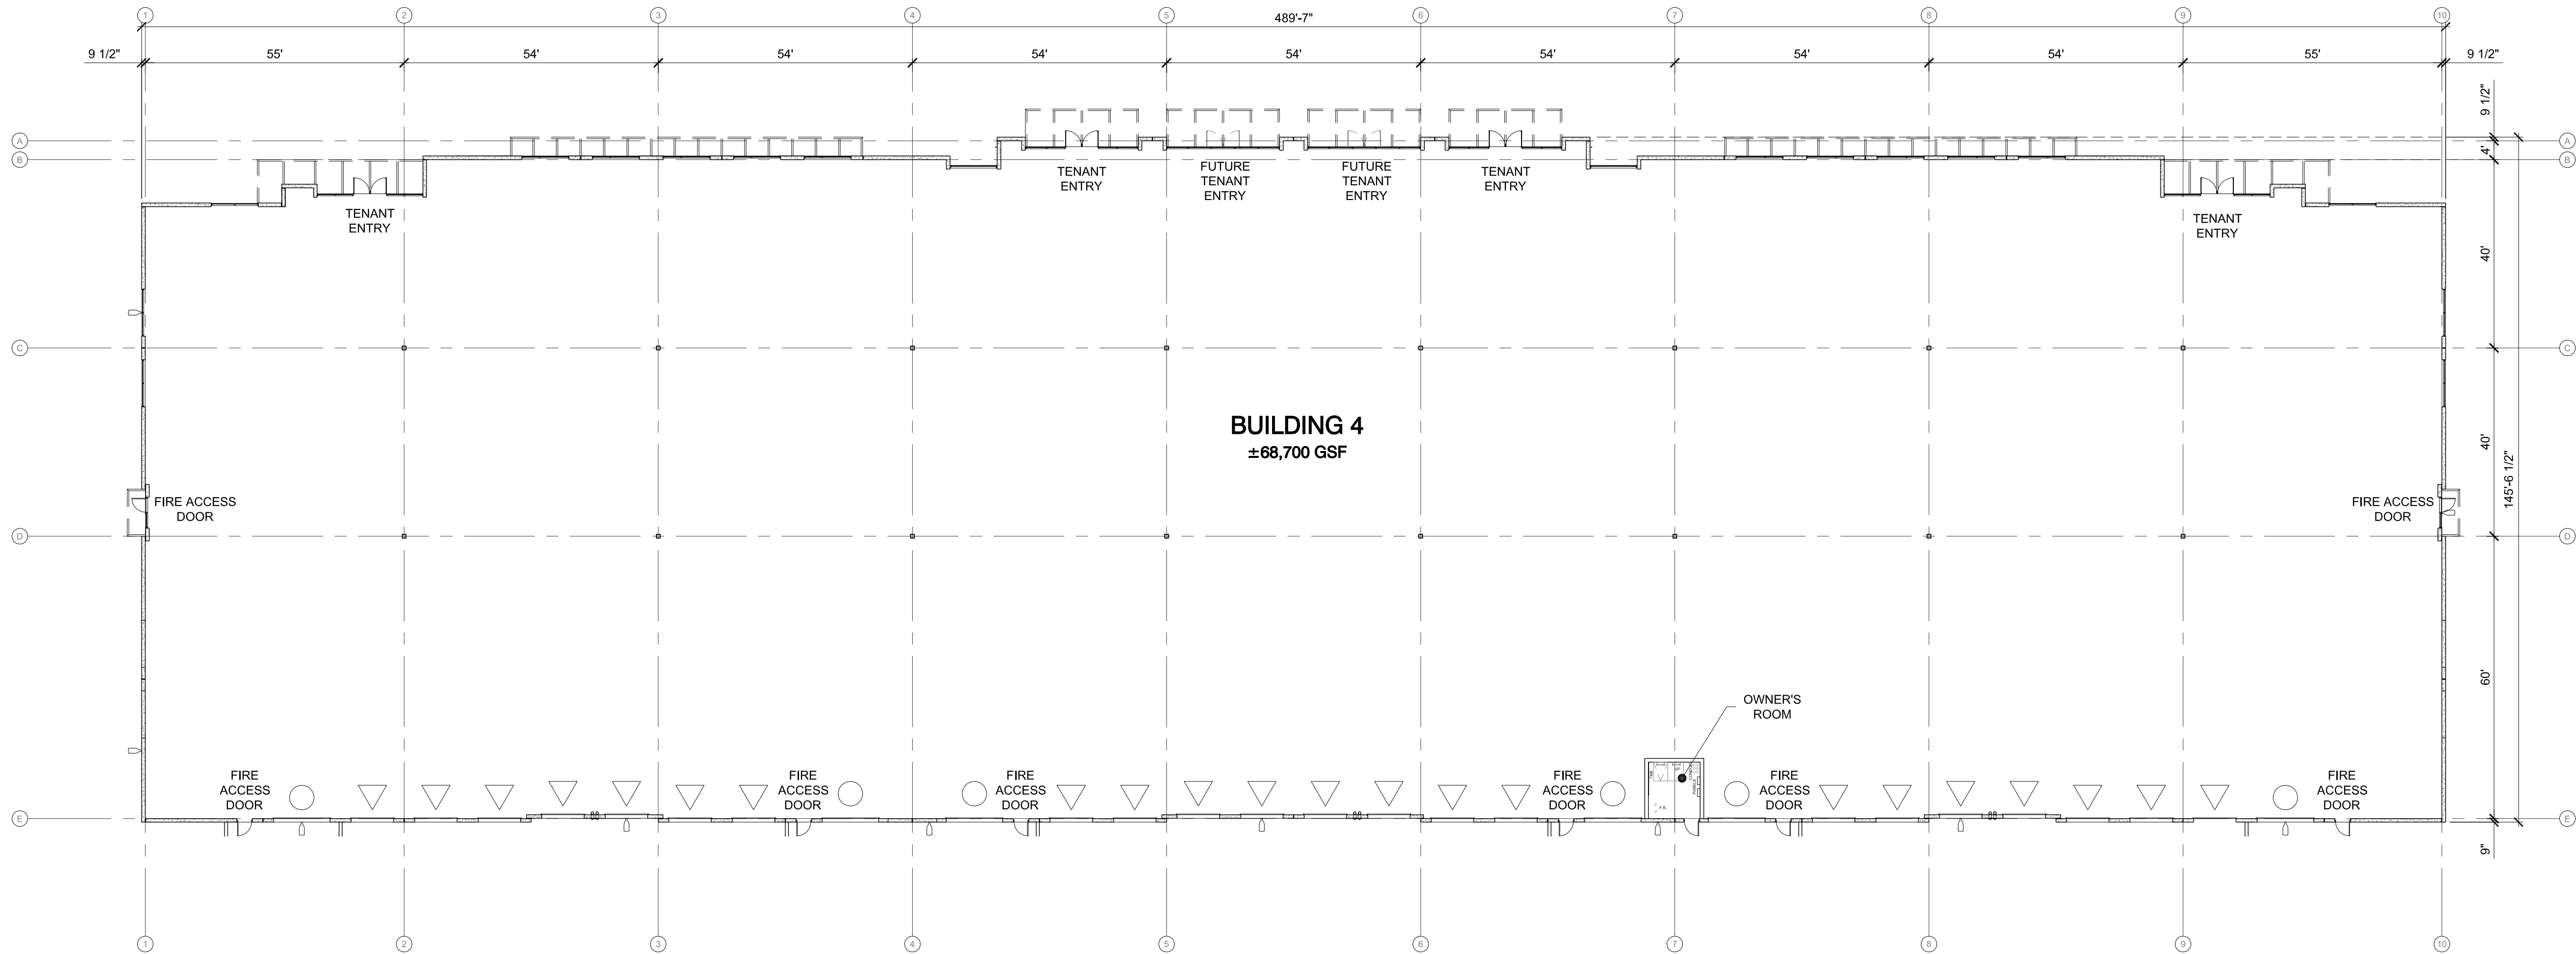


OVERHEAD DOOR LEGEND

- 9' WIDE x 10' HIGH DOCK-HIGH OVERHEAD DOOR W/ VISION PANEL PER ELEVATIONS
- 12' WIDE x 14' HIGH GRADE OVERHEAD DOOR W/ VISION PANEL PER ELEVATIONS

1 BUILDING 4 FLOOR PLAN
SCALE 1" = 20'-0"




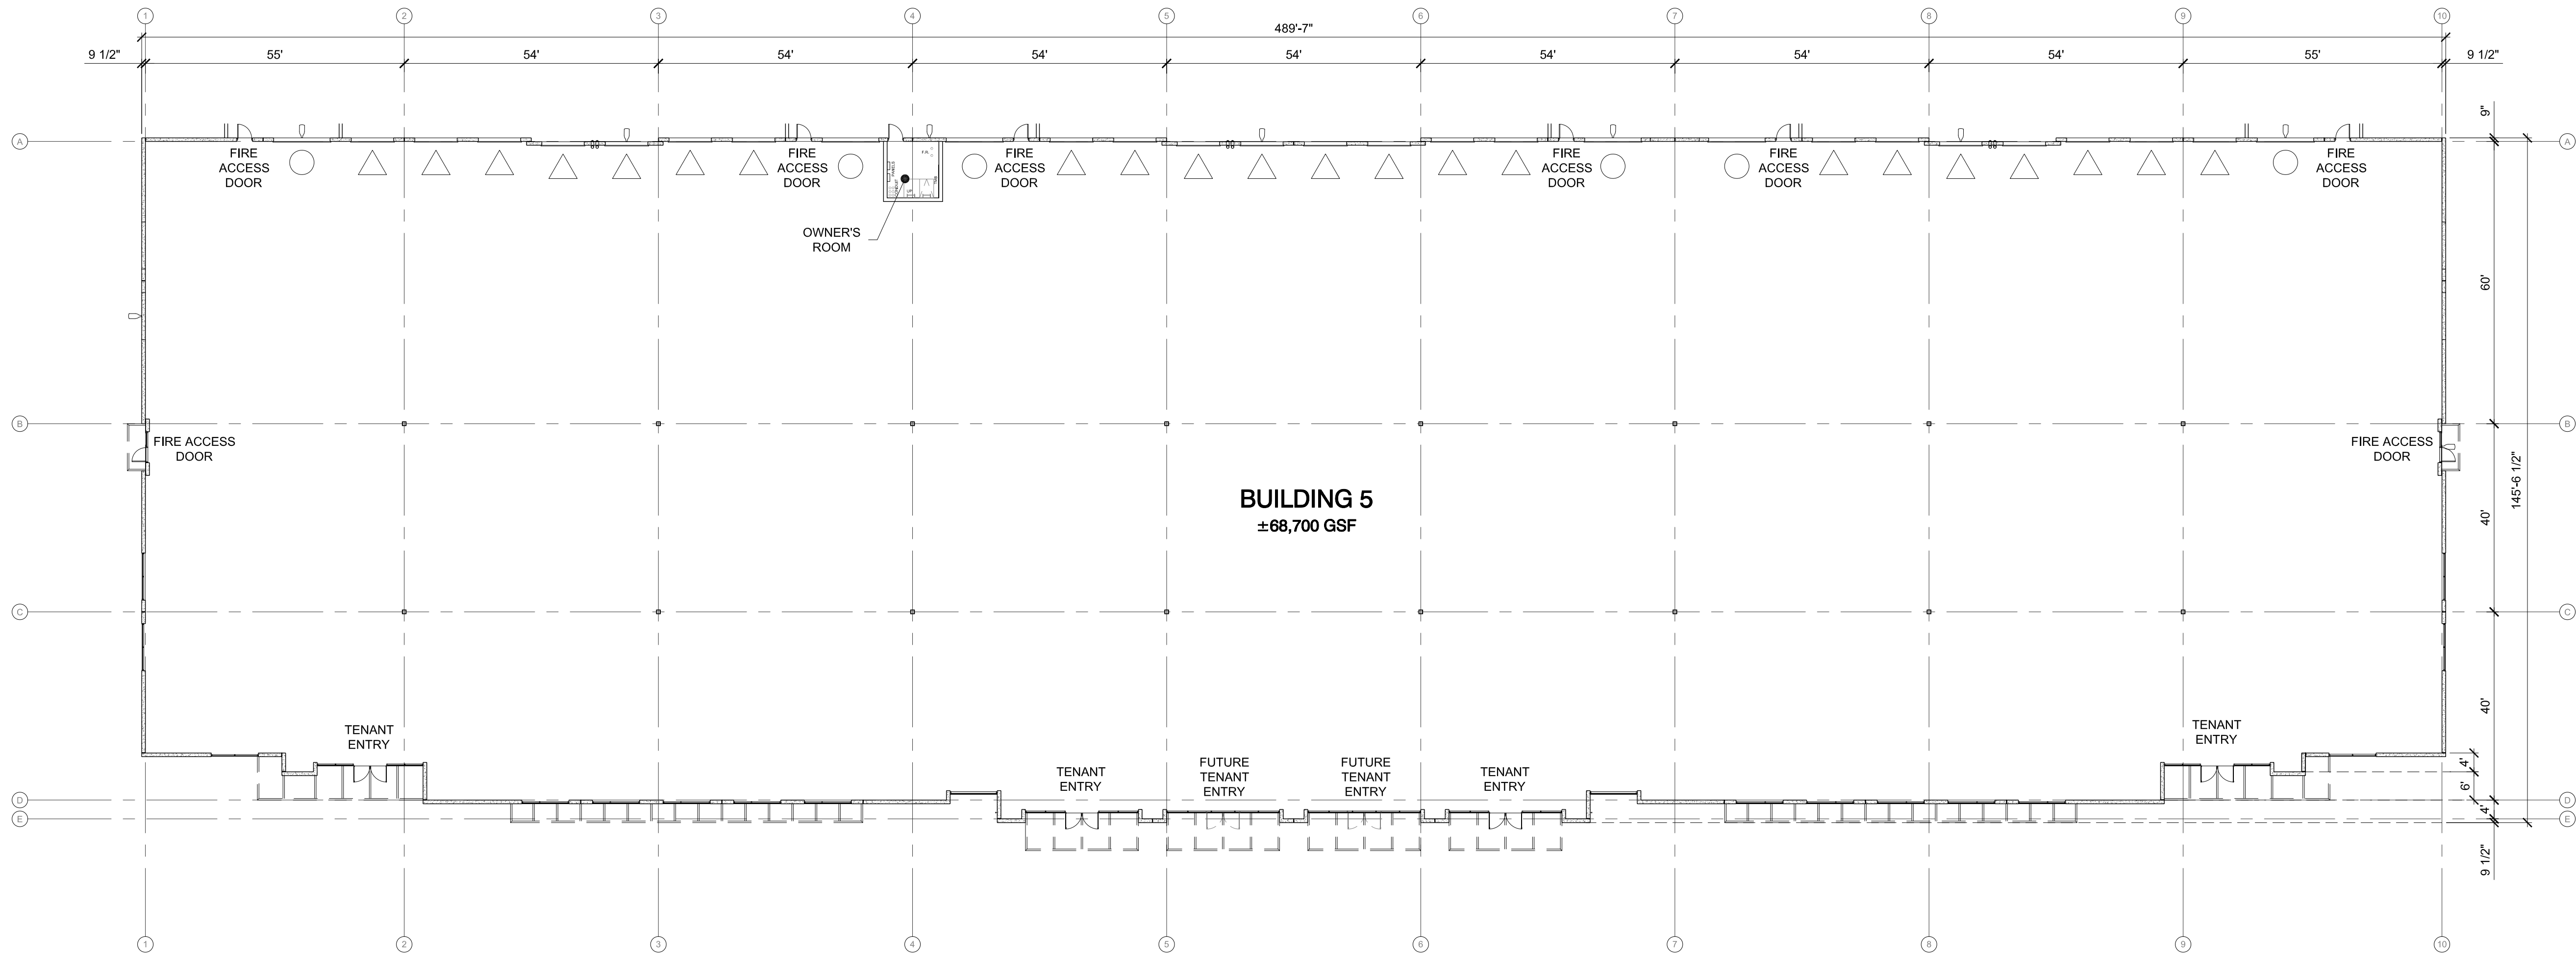


OVERHEAD DOOR LEGEND

- 9' WIDE x 10' HIGH DOCK-HIGH OVERHEAD DOOR W/ VISION PANEL PER ELEVATIONS
- 12' WIDE x 14' HIGH GRADE OVERHEAD DOOR W/ VISION PANEL PER ELEVATIONS

1 BUILDING 5 FLOOR PLAN
SCALE 1" = 20'-0"

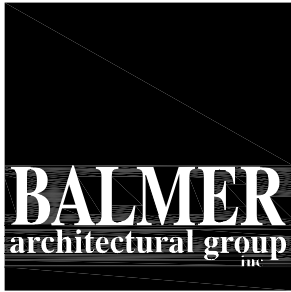


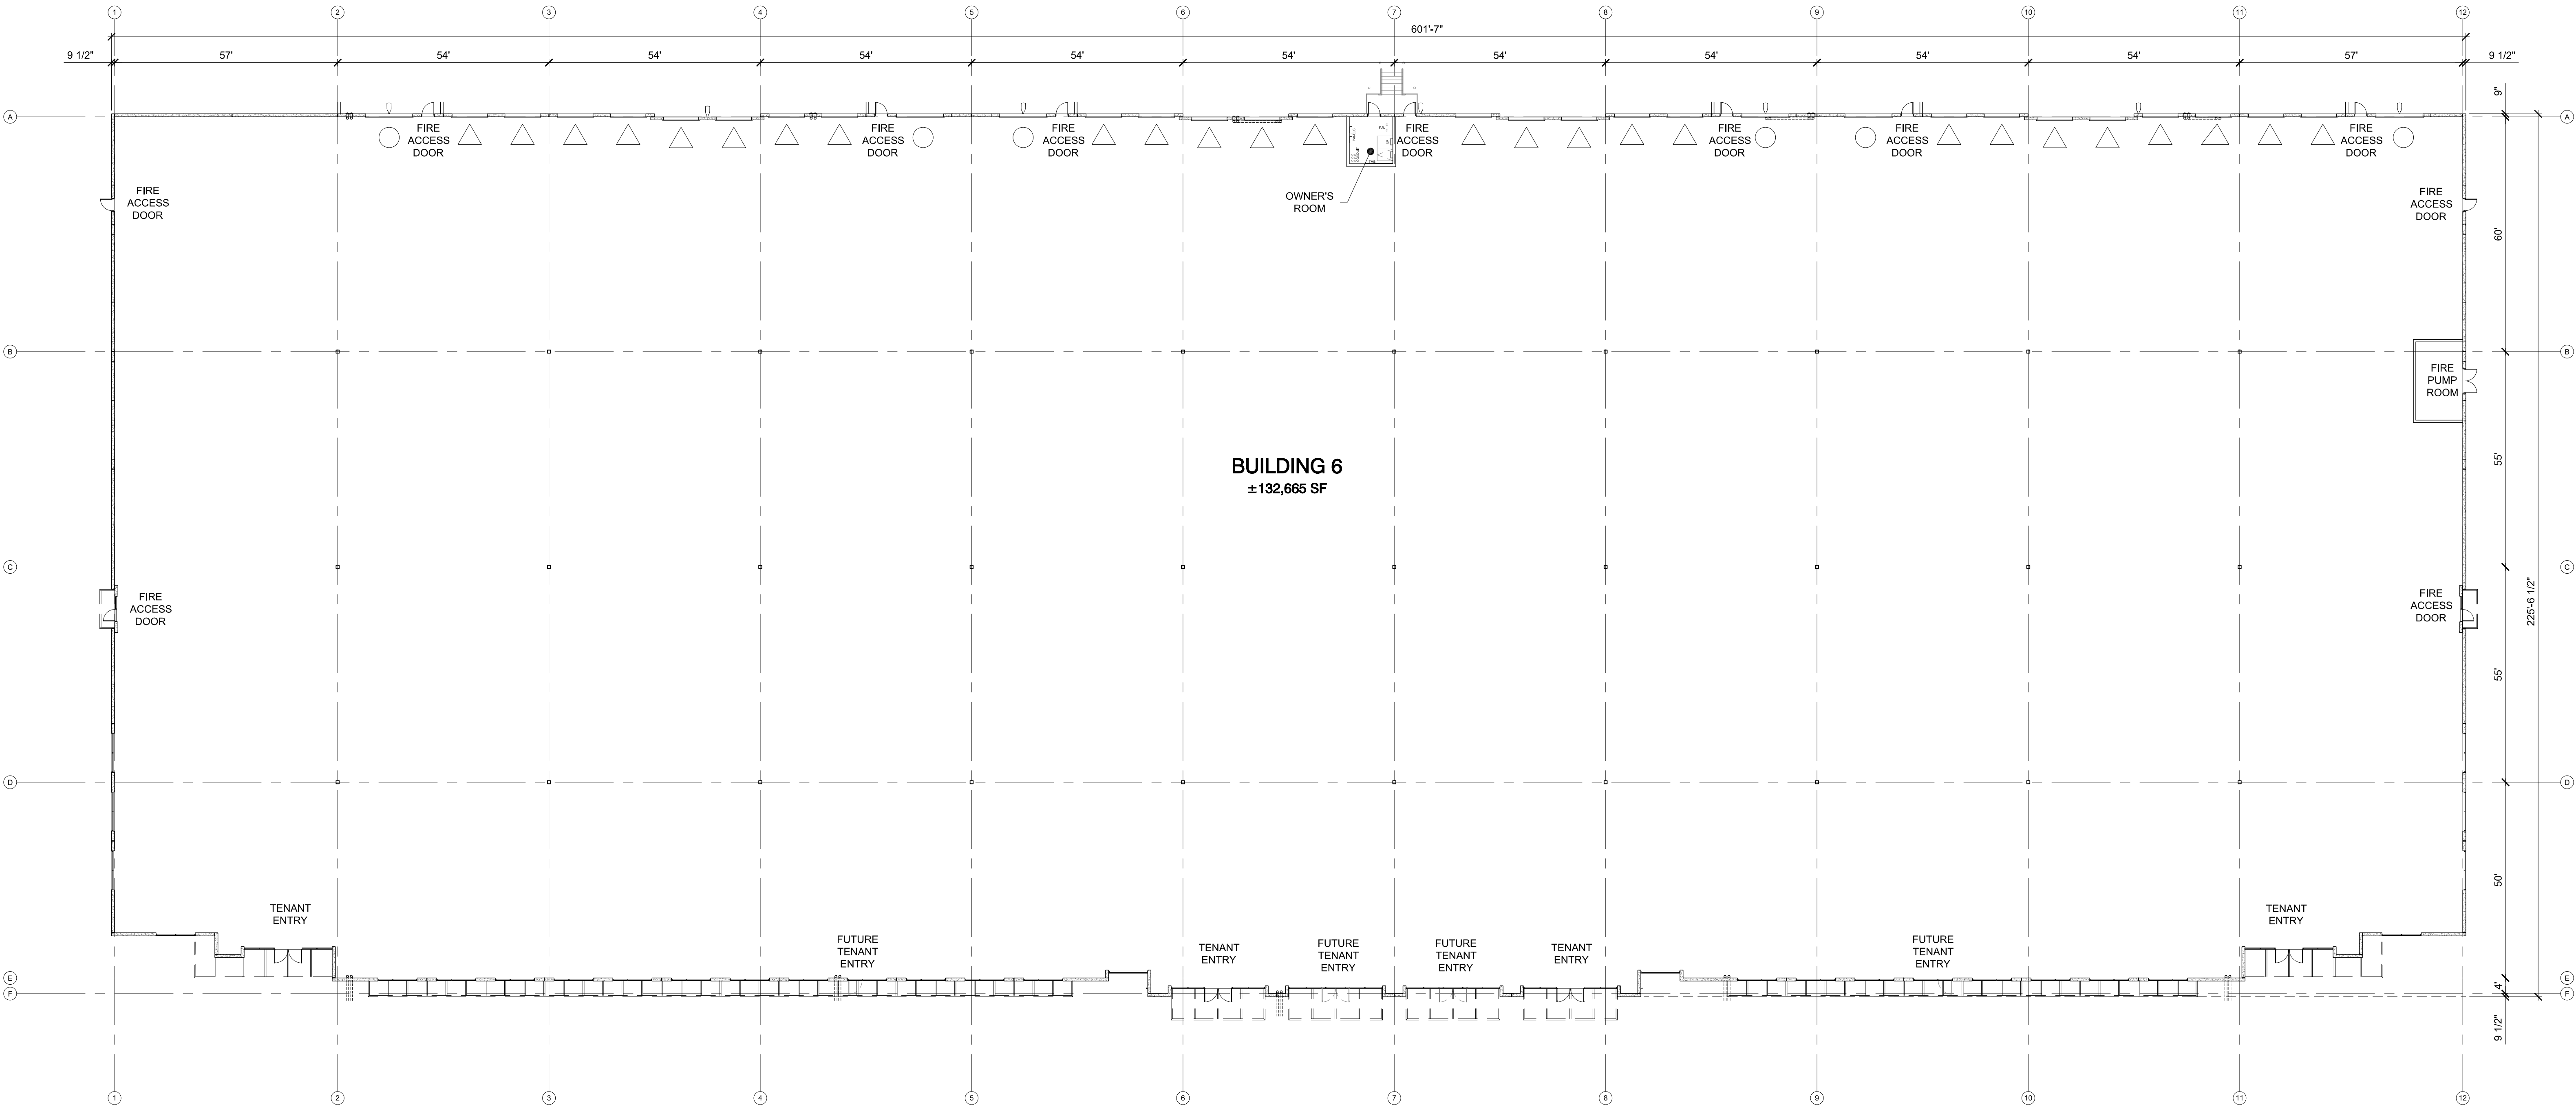


OVERHEAD DOOR LEGEND


- 9' WIDE x 10' HIGH DOCK-HIGH OVERHEAD DOOR W/ VISION PANEL PER ELEVATIONS
- 12' WIDE x 14' HIGH GRADE OVERHEAD DOOR W/ VISION PANEL PER ELEVATIONS

1 BUILDING 6 FLOOR PLAN
SCALE 1" = 20'-0"



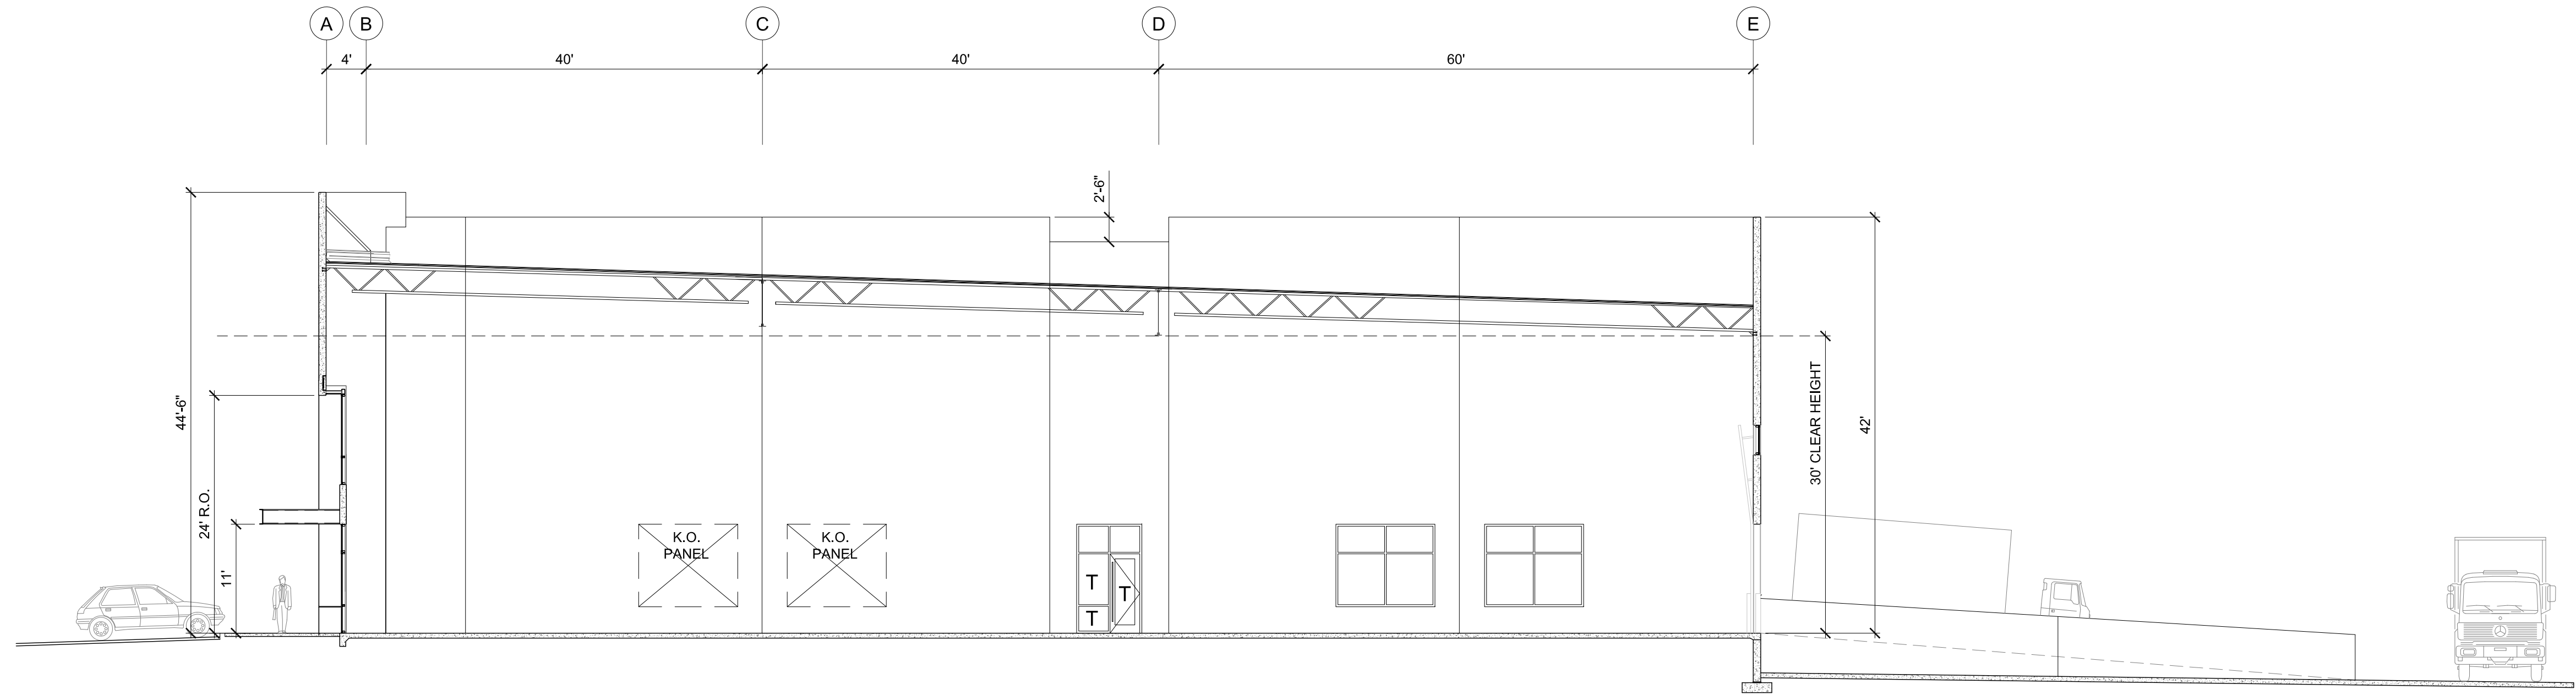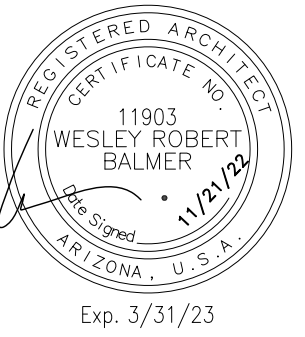


2 BLDG. 4 SECTION (B5 OPPOSITE)
SCALE 3/32" = 1'-0"

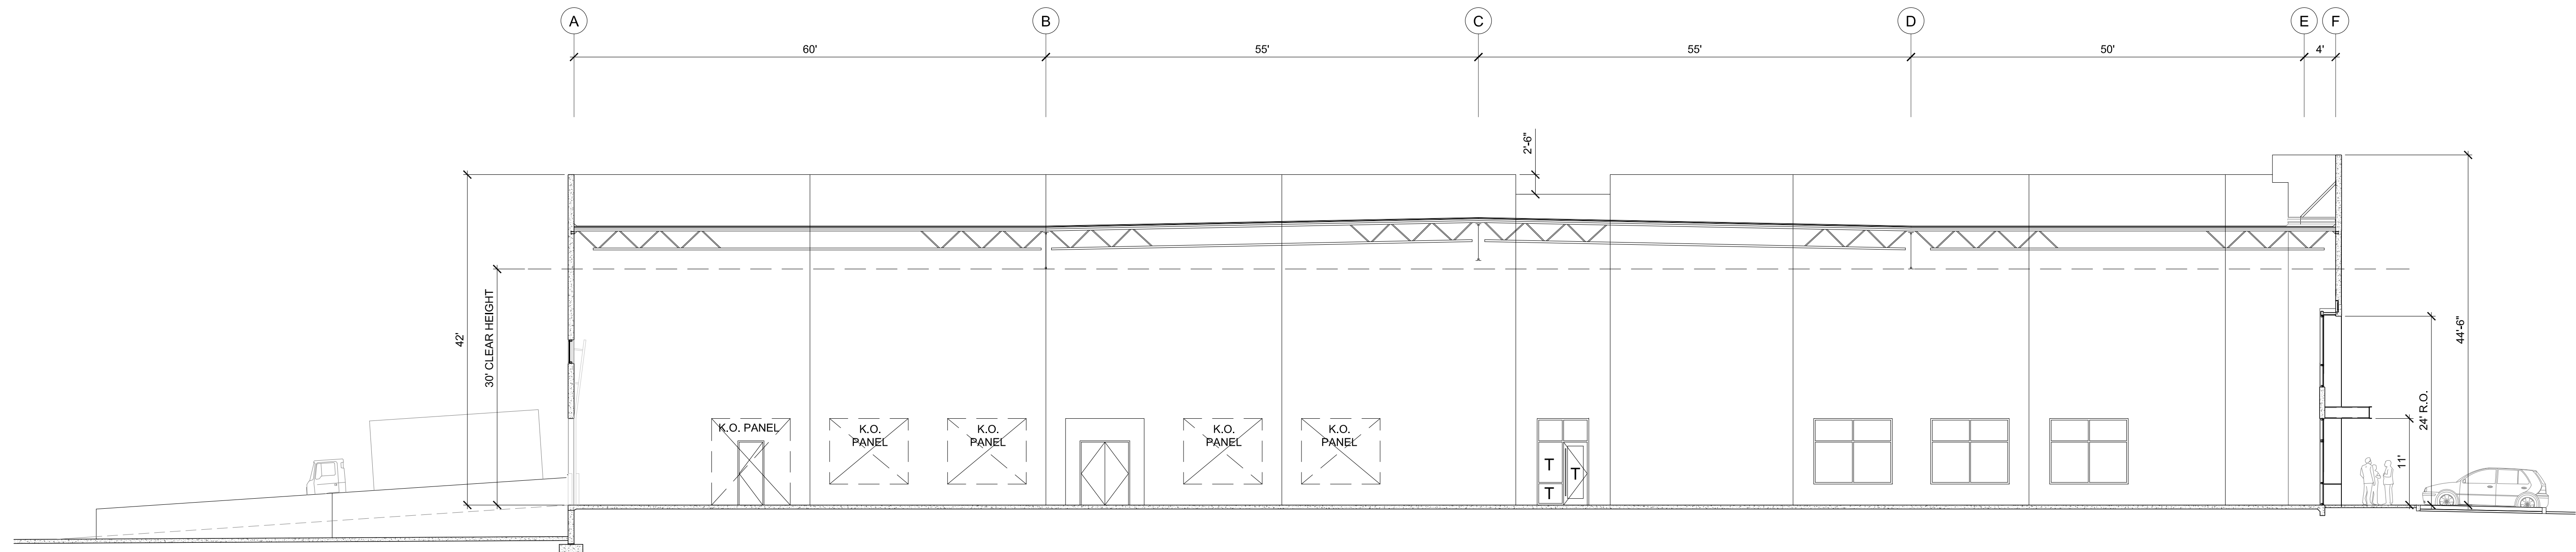


1 BLDG. 6 SECTION
SCALE 3/32" = 1'-0"

MESA GRANDVIEW - BUILDINGS 4-5-6
MESA, AZ
BUILDING SECTIONS

A-301
39009.012
21NOV22

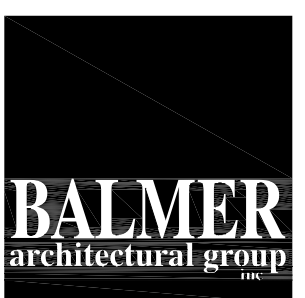



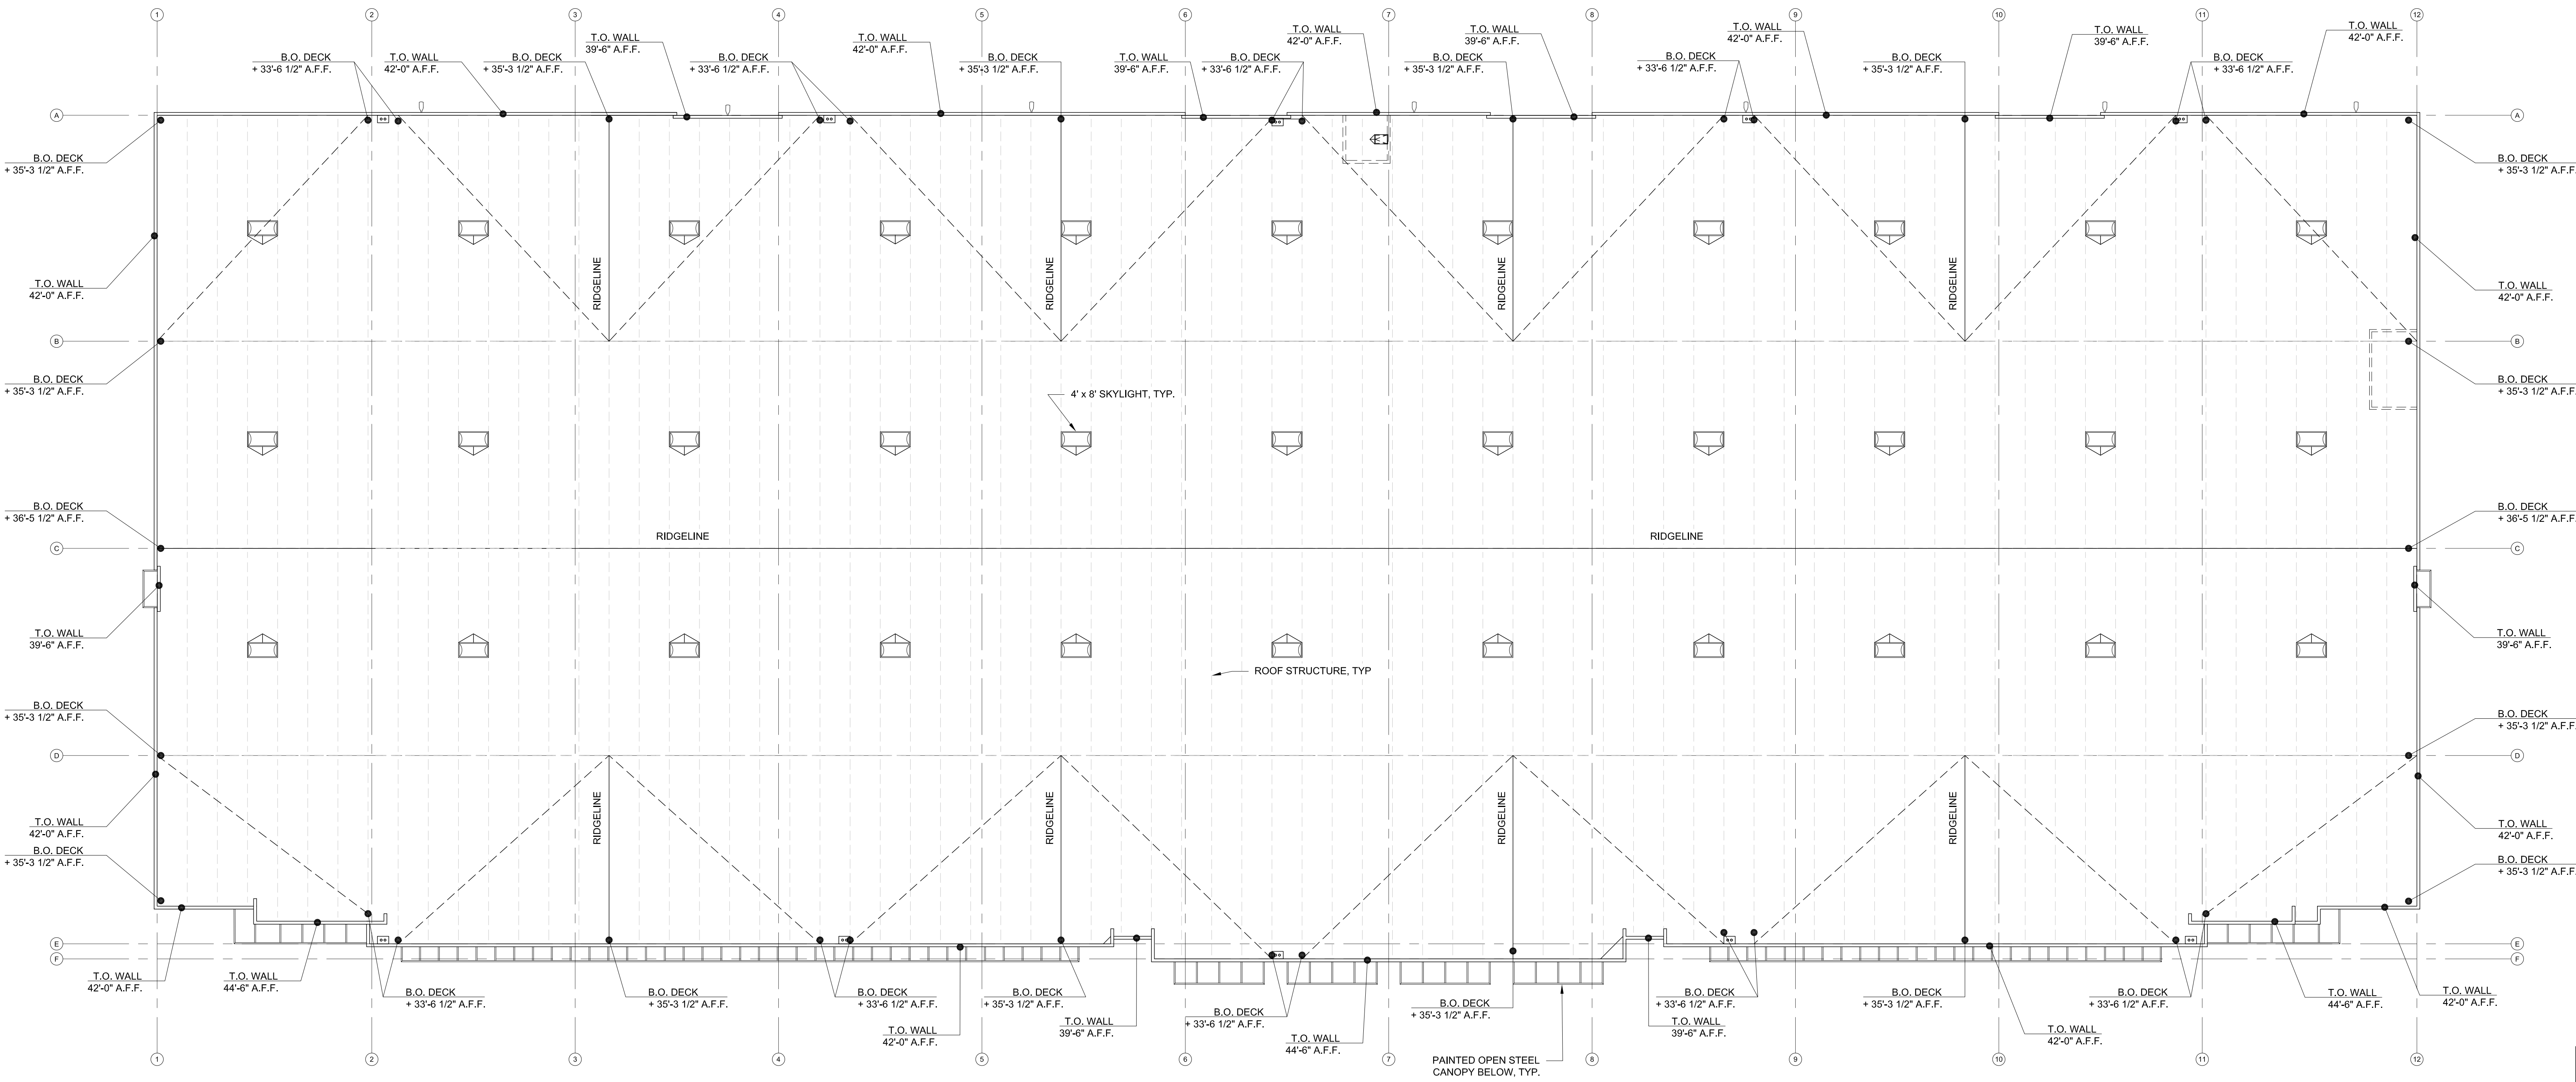

MESA GRANDVIEW - BUILDINGS 4-5-6
MESA, AZ
BUILDING 6 ROOF PLAN

A-106
39009.012
21NOV22

