

CITY OF MESA
LANDSCAPE NOTES

1. ALL LANDSCAPE AREAS TO RECEIVE 2" LAYER DECOMPOSED GRANITE
2. ALL LANDSCAPE AREA TO BE WATERED BY UNDERGROUND AUTOMATIC IRRIGATION SYSTEM.
3. THE HEIGHTS AND CALIPERS SHALL COMPLY WITH 'ARIZONIA NURSERY ASSOCIATION SPECIFICATIONS' FOR THAT SIZE AND TYPE OF TREE.
4. REQUIRED TREES SHALL BE PROVIDED IN EQUAL NUMBERS OF 15 GALLON SIZE AND 24" BOX SIZE OR LARGER.
5. REQUIRED SHRUBS SHALL HAVE A MATURE GROWTH HEIGHT OF 18" AT LEAST 50% OF REQUIRE SHRUBS SHALL BE 5 GALLON SIZE.
6. PLANT MATERIAL SHALL BE CALCULATED BASED ON A LINEAR MODULE OF 25 FEET. TREES AND SHRUBS MAY BE CLUSTERED.

- ARTERIAL STREET:**
(2) TREES AND (6) SHRUBS PER 25' OF STREET FRONTAGE
- MAJOR, MIDSECTION COLLECTOR STREET:**
(2) TREES AND (6) SHRUBS PER 25' OF STREET FRONTAGE
- COLLECTOR/INDUSTRIAL/COMMERICAL STREET:**
(1) TREES AND (4) SHRUBS PER 25' OF STREET FRONTAGE
- PUBLIC OR PRIVATE LOCAL STREET:**
(1) TREES AND (4) SHRUBS PER 25' OF STREET FRONTAGE

7. PLANT MATERIAL SIZES REQUIRED:
- TREES: (TOTAL REQUIRED TREES):**
25% SHALL BE 36" BOX OR LARGER
50% SHALL BE 24" BOX OR LARGER
NO TREES LESS THAN 15 GALLON
- SHRUBS: (TOTAL REQUIRED SHRUBS):**
50% SHALL BE 5 GALLON OR LARGER.
NO SHRUBS LESS THAN 1 GALLON
8. 1 TREES AND 3 SHRUBS FOR EVERY 15' PARKING ISLAND. PARKING SHALL BE INSTALLED @ EACH END OF ROW OF STALLS AND IN BETWEEN FOR MAXIMUM OF EIGHT CONTIGUOUS PARKING SPACES
9. FOUNDATION LANDSCAPING: LANDSCAPING TO A MINIMUM HEIGHT OF 18" IS REQUIRED IMMEDIATELY ADJACENT TO, OR PROVIDED IN PLANTER AREAS ADJACENT TO BUILDING, WHICH HAVE FRONTAGE ON A PUBLIC STREET. PLANTING AREAS MUST BE A MIN. OF 5' WIDE AND A MIN. OF 50% PLANT COVERAGE.

10. THE BACKFLOW PREVENTION ASSEMBLY SHALL BE TESTED AND APPROVED BY A CERTIFIED TECHNICIAN DESIGNATED IN THE CURRENT CITY OF MESA LIST THE APPROVED INSPECTORS PRIOR TO THE REQUEST FOR FINAL INSPECTION".
11. THE REQUIRED BACKFLOW PREVENTION ASSEMBLY SHALL BE MANUFACTURER AND MODEL NUMBER DESIGNATED IN THE CURRENT CITY OF MESA LIST OF APPROVED BACKFLOW PREVENTION ASSEMBLIES".
12. ALL WORK WILL BE DONE UNDER SEPARATE PERMIT FOR SIGNS".

13. ALL LANDSCAPING INSTALLED WITH THIS PROJECT TO BE MAINTAINED BY OWNERS ASSOC. OR OWNERS ASSOCIATION OF COMMERCIAL SUBDIVISION OR MANAGEMENT COMPANY IF COMMERCIAL RENTALS

14. THAT ALL TREES AND SHRUBS LOCATED IN LINE-OF-SIGHT WILL BE MAINTAINED TO A CLEAR AREA BETWEEN OF 3' TO 7'
15. RIP-RAP MUST BE ON NATURAL MATERIALS MATCHING D.G COLORS CONCRETE OR GUNITE MUST BE COLORED TO MATCH D.G. COLOR
16. TREES SHALL BE PLANTED @ LEAST 20' AWAY FROM ANY STREET LIGHT POLE OR LOCATION. SHRUBS SHALL BE PLANTED @ LEAST 7' FEET AWAY FROM ANY STREET LIGHT POLE OR LCC.

17. 10% OF TOTAL TREES IN PARKING SHALL BE 36" BOX OR LARGER.

VISIBILITY TRIANGLE INFO:

VISIBILITY TRIANGLES ARE BASED ON CITY OF MESA PUBLIC STREET ACCESS GUIDELINES DATED FEB. 15, 2005.

STREET SPEED: 45 MPH
STREET CROSS SECTION 4LU
FIGURE 2.3 (50MPH DESIGN SPEED) SD=625'

ADDITIONAL NOTES:


THIS LANDSCAPE IS TO BE MAINTAINED ON A WEEKLY BASIS USING A NATURAL MAINTENANCE PROGRAM AND SHALL BE MAINTAINED IN ACCORDANCE WITH THE BEST MANAGEMENT PRACTICE OF THE LANDSCAPE INDUSTRY.

ALL TREES AND SHRUBS LOCATED IN THE LIGN OF SIGHT WILL BE MAINTAINED FOR A CLEAR AREA BETWEEN 3' TO 7'. THE LIGN OF SITE IS OUT OF THE SCOPE OF WORK ON THIS PROJECT.

ALL LANDSCAPE AREAS WILL BE MAINTAINED BY THIS OWNER OR LESSEE IN ACCORDANCE WITH THESE APPROVED PLANS

REQUIRED LANDSCAPE AREAS SHALL BE FREE FROM EN-CROACHMENT BY ANY USE, STRUCTURE, VEHICLE OR FEATURE NOT PART OF THE LANDSCAPE DESIGN.

VICINITY MAP

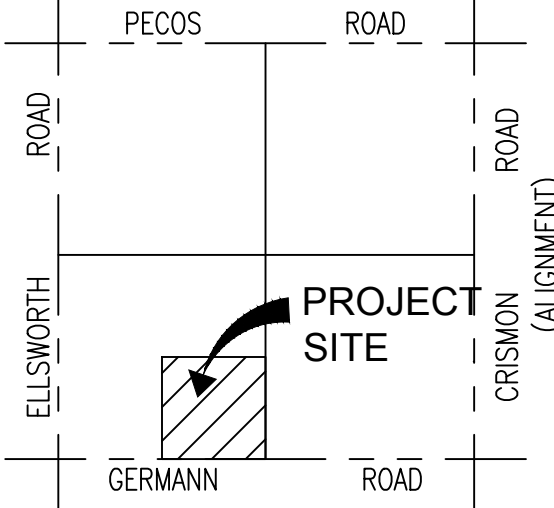

SEC. 3
T.2 S., R.7 E.



LANDSCAPE LEGEND

- ULMUS PARVIFOLIA
CHINESE ELM
24" BOX UNLESS NOTED 36" BOX (184)
- ACACIA SALICINA
WILLOW ACACIA
24" BOX (139)
- PISTACHE 'RED-PUSH'
RED PUSH PISTACHE
24" BOX (38)
- CAESALPINIA CACALACO
CASALOTE
36" BOX (59)
- QUERCUS VIRGINIANA
LIVE OAK
24" BOX (26)
- LEUCOPHYLLUM FRUTESCENS
'GREEN CLOUD'
5 GALLON (419)
- CAESALPINIA MEXICANA
MEXICAN BIRD OF PARADISE
5 GALLON (44)
- HESPERALOE PARVIFLORA
RED YUCCA
5 GALLON (1122)
- DASYLIRION WHEELERII
DESERT SPOON
5 GALLON (763)
- AGAVE GEMNIFLORA
TWIN FLOWERED AGAVE
5 GALLON (136)
- LANTANA MONTEVIDENSIS
'GOLD MOUND'
1 GALLON (582)
- ROSEMARINUS PROSTRATA
ROSEMARY
5GALLON (369)
- BOUGAINVILLEA 'BARBARA KARST'
BOUGAINVILLEA
5 GALLON (34)
- ACACIA REDOLENS
'DESERT CARPET' tm
1 GALLON (192)


1/2" SCREENED SADDLEBACK BROWN
DECOMPOSED GRANITE
2" DEPTH IN ALL LANDSCAPE AREAS

T.J. McQUEEN & ASSOCIATES, INC.

LANDSCAPE ARCHITECTURE
URBAN DESIGN
SITE PLANNING

10450 N. 74th Street, Suite 120
Scottsdale, Arizona 85258
P. (602)265-0320

EMAIL: timmcqueen@tjmla.net

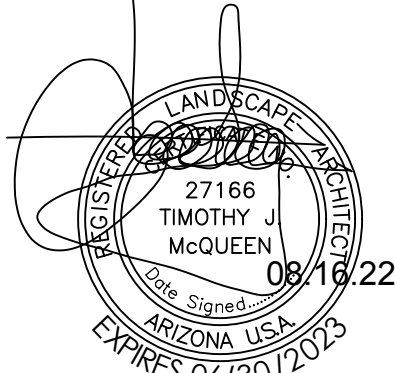

MATCH LINE SEE SHEET La.03

MATCH LINE SEE SHEET La.02



Andrews Design Group, Inc.

LANDSCAPE PLAN
SCALE: 1" = 40'-0"



CV MESA GERMANN INDUSTRIAL PARK
NEC E. GERMANN + ELLSWORTH
MESA, ARIZONA

1095 W. RIO SALADO PKW., SUITE 203 TEMPE, AZ 85281


ADG A1421

No.	DATE	REVISIONS
1		
2		
3		

La.01

DATE: 12/09/2021

VICINITY MAP

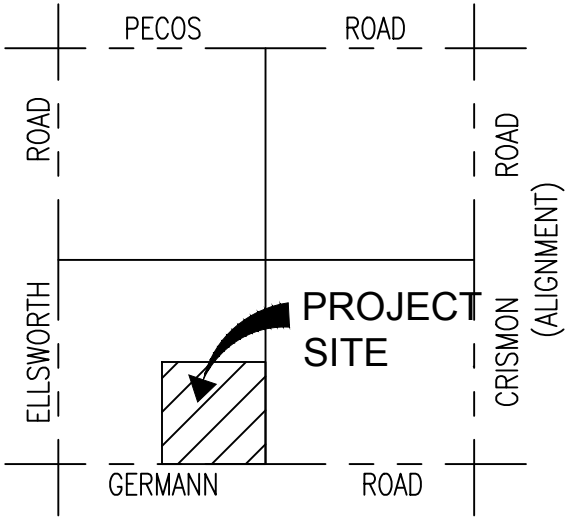


SEC. 3
T.2 S., R.7 E.



LANDSCAPE LEGEND

- ULMUS PARVIFOLIA
CHINESE ELM
24" BOX UNLESS NOTED 36" BOX (184)
- ACACIA SALICINA
WILLOW ACACIA
24" BOX (139)
- PISTACHE 'RED-PUSH'
RED PUSH PISTACHE
24" BOX (38)
- CAESALPINIA CACALACO
CASCALOTE
36" BOX (59)
- QUERCUS VIRGINIANA
LIVE OAK
24" BOX (26)
- LEUCOPHYLLUM FRUTESCENS
'GREEN CLOUD'
5 GALLON (419)
- CAESALPINIA MEXICANA
MEXICAN BIRD OF PARADISE
5 GALLON (44)
- HESPERALOE PARVIFLORA
RED YUCCA
5 GALLON (1122)
- DASYLIRION WHEELERII
DESERT SPOON
5 GALLON (763)
- AGAVE GEMNIFLORA
TWIN FLOWERED AGAVE
5 GALLON (136)
- LANTANA MONTEVIDENSIS
'GOLD MOUND'
1 GALLON (582)
- ROSEMARINUS PROSTRATA
ROSEMARY
5GALLON (369)
- BOUGAINVILLEA 'BARBARA KARST'
BOUGAINVILLEA
5 GALLON (34)
- ACACIA REDOLENS
'DESERT CARPET' tm
1 GALLON (192)
- 1/2" SCREENED SADDLEBACK BROWN
DECOMPOSED GRANITE
2" DEPTH IN ALL LANDSCAPE AREAS

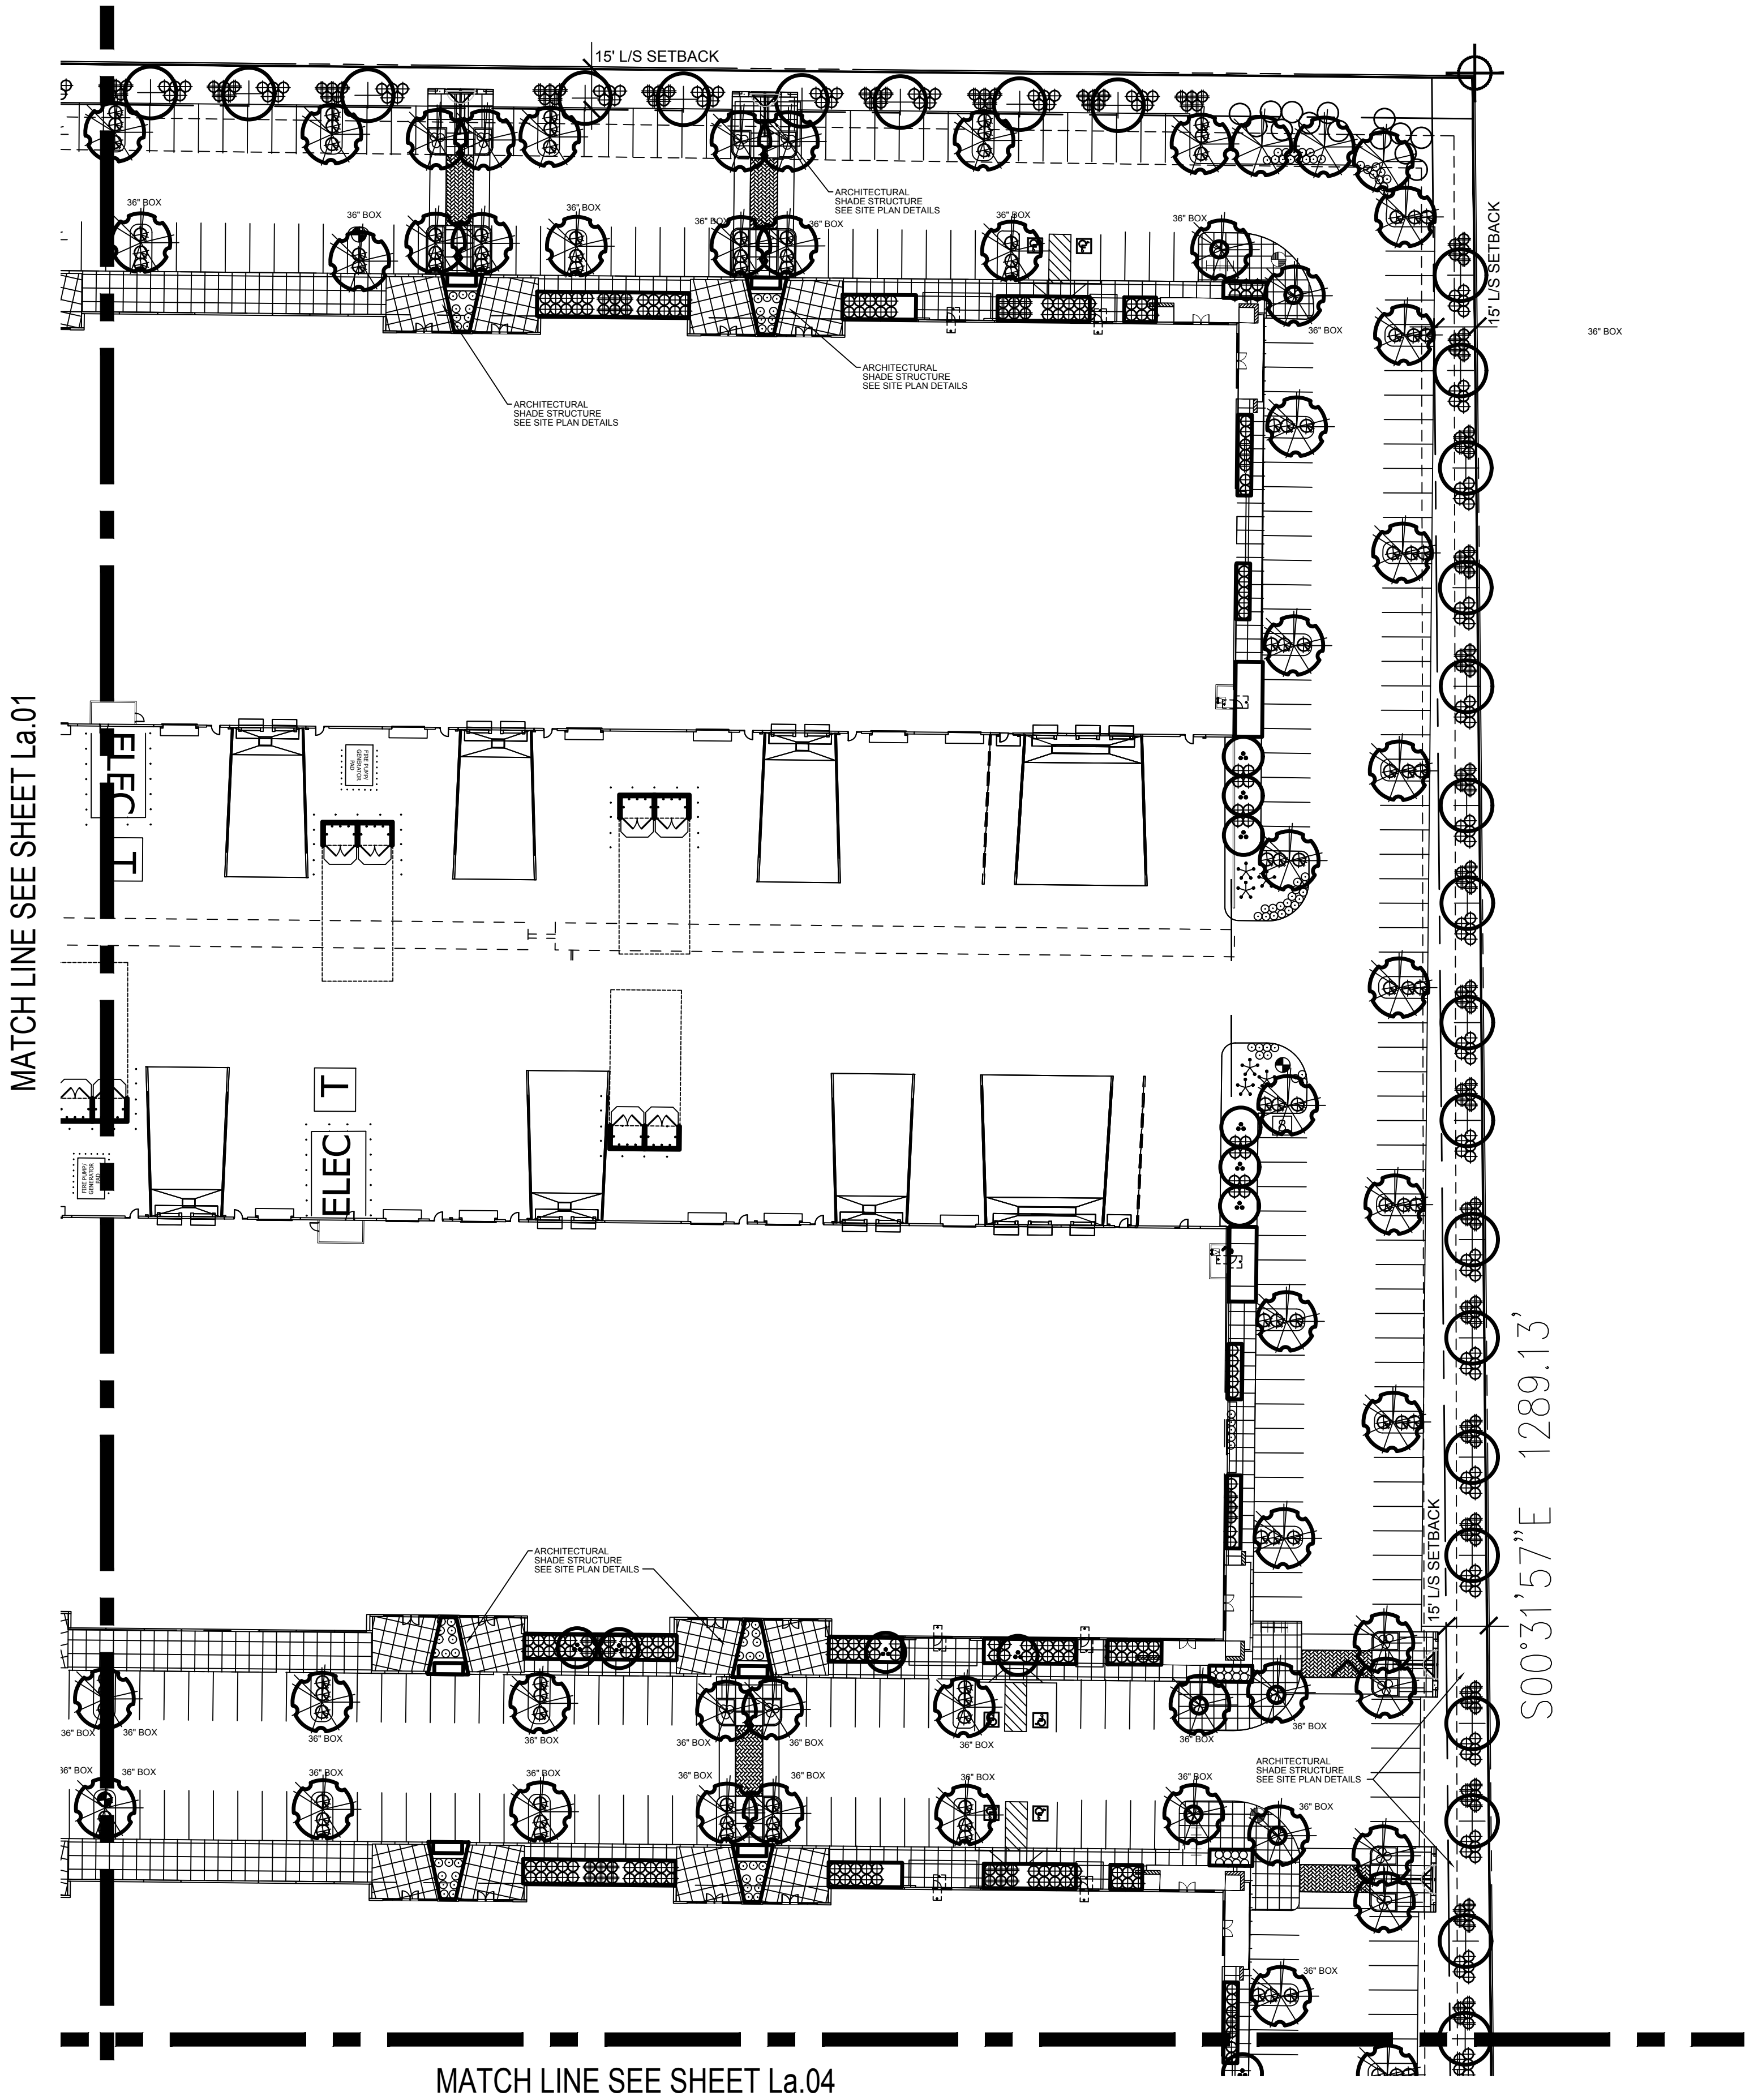

T.J. McQUEEN & ASSOCIATES, INC.
LANDSCAPE ARCHITECTURE
URBAN DESIGN
SITE PLANNING
10450 N. 74th Street, Suite 120
Scottsdale, Arizona 85258
P. (602)265-0320
EMAIL: timmcqueen@tjmla.net




T.J. McQUEEN & ASSOC., INC. LANDSCAPE ARCHITECTURE (TJMLA) EXPRESSLY RESERVES ITS COMMON LAW, COPYRIGHT & OTHER PROPERTY RIGHTS IN THESE PLANS. THESE PLANS ARE NOT TO BE REPRODUCED, CHANGED, OR COPIED IN ANY FORM OR BY ANY MEANS, WITHOUT THE WRITTEN PERMISSION OF T.J. McQUEEN & ASSOCIATES, INC. IF ANY PART OF THESE PLANS IS TO BE REPRODUCED, CHANGED, OR COPIED IN ANY FORM OR BY ANY MEANS, WITHOUT THE WRITTEN PERMISSION OF T.J. McQUEEN & ASSOCIATES, INC.



Andrews Design Group, Inc.

LANDSCAPE PLAN
SCALE: 1" = 40'-0"

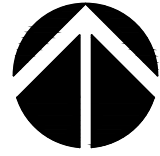

CV MESA GERMANN INDUSTRIAL PARK
NEC E. GERMANN + ELLSWORTH
MESA, ARIZONA

ADG A1421

No.	DATE	REVISIONS
1		
2		
3		

La.02

DATE: 12/09/2021

ARCHITECTURE


PLANNING

INTERIORS

PROJECT MANAGEMENT

1095 W. RIO SALADO PKWY., SUITE 203 TEMPE, AZ 85281

T.J. McQUEEN & ASSOCIATES, INC.
 LANDSCAPE ARCHITECTURE
 URBAN DESIGN
 SITE PLANNING
 10450 N. 74th Street, Suite 120
 Scottsdale, Arizona 85258
 P. (602)265-0320
 EMAIL: timmcqueen@tjmla.net

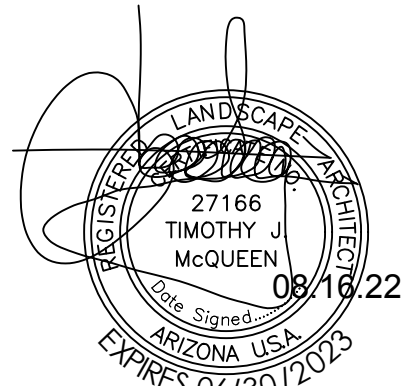


T.J. McQUEEN & ASSOC., INC. LANDSCAPE ARCHITECTURE (TJMLA) EXPRESSLY RESERVES ITS COMMON LAW, COPYRIGHT & OTHER PROPERTY RIGHTS IN THESE PLANS. THESE PLANS ARE NOT TO BE REPRODUCED, COPIED, OR LOANED IN ANY FORM OR MANNER WHATSOEVER, WITHOUT THE WRITTEN PERMISSION OF TJMLA. THEY TO BE ASSIGNED TO ANY THIRD PARTY WITHOUT FIRST OBTAINING THE EXPRESSED WRITTEN PERMISSION & CONSENT FROM TJMLA.



Andrews Design Group, Inc.

LANDSCAPE PLAN
 SCALE: 1" = 40'-0"

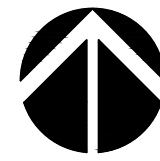

CV MESA GERMANN INDUSTRIAL PARK
 NEC E. GERMANN + ELLSWORTH
 MESA, ARIZONA

ADG A1421

No.	DATE	REVISIONS
1		
2		
3		

La.03

DATE: 12/09/2021


ARCHITECTURE


PLANNING

INTERIORS


PROJECT MANAGEMENT

1095 W. RIO SALADO PKWY., SUITE 203 TEMPE, AZ 85281

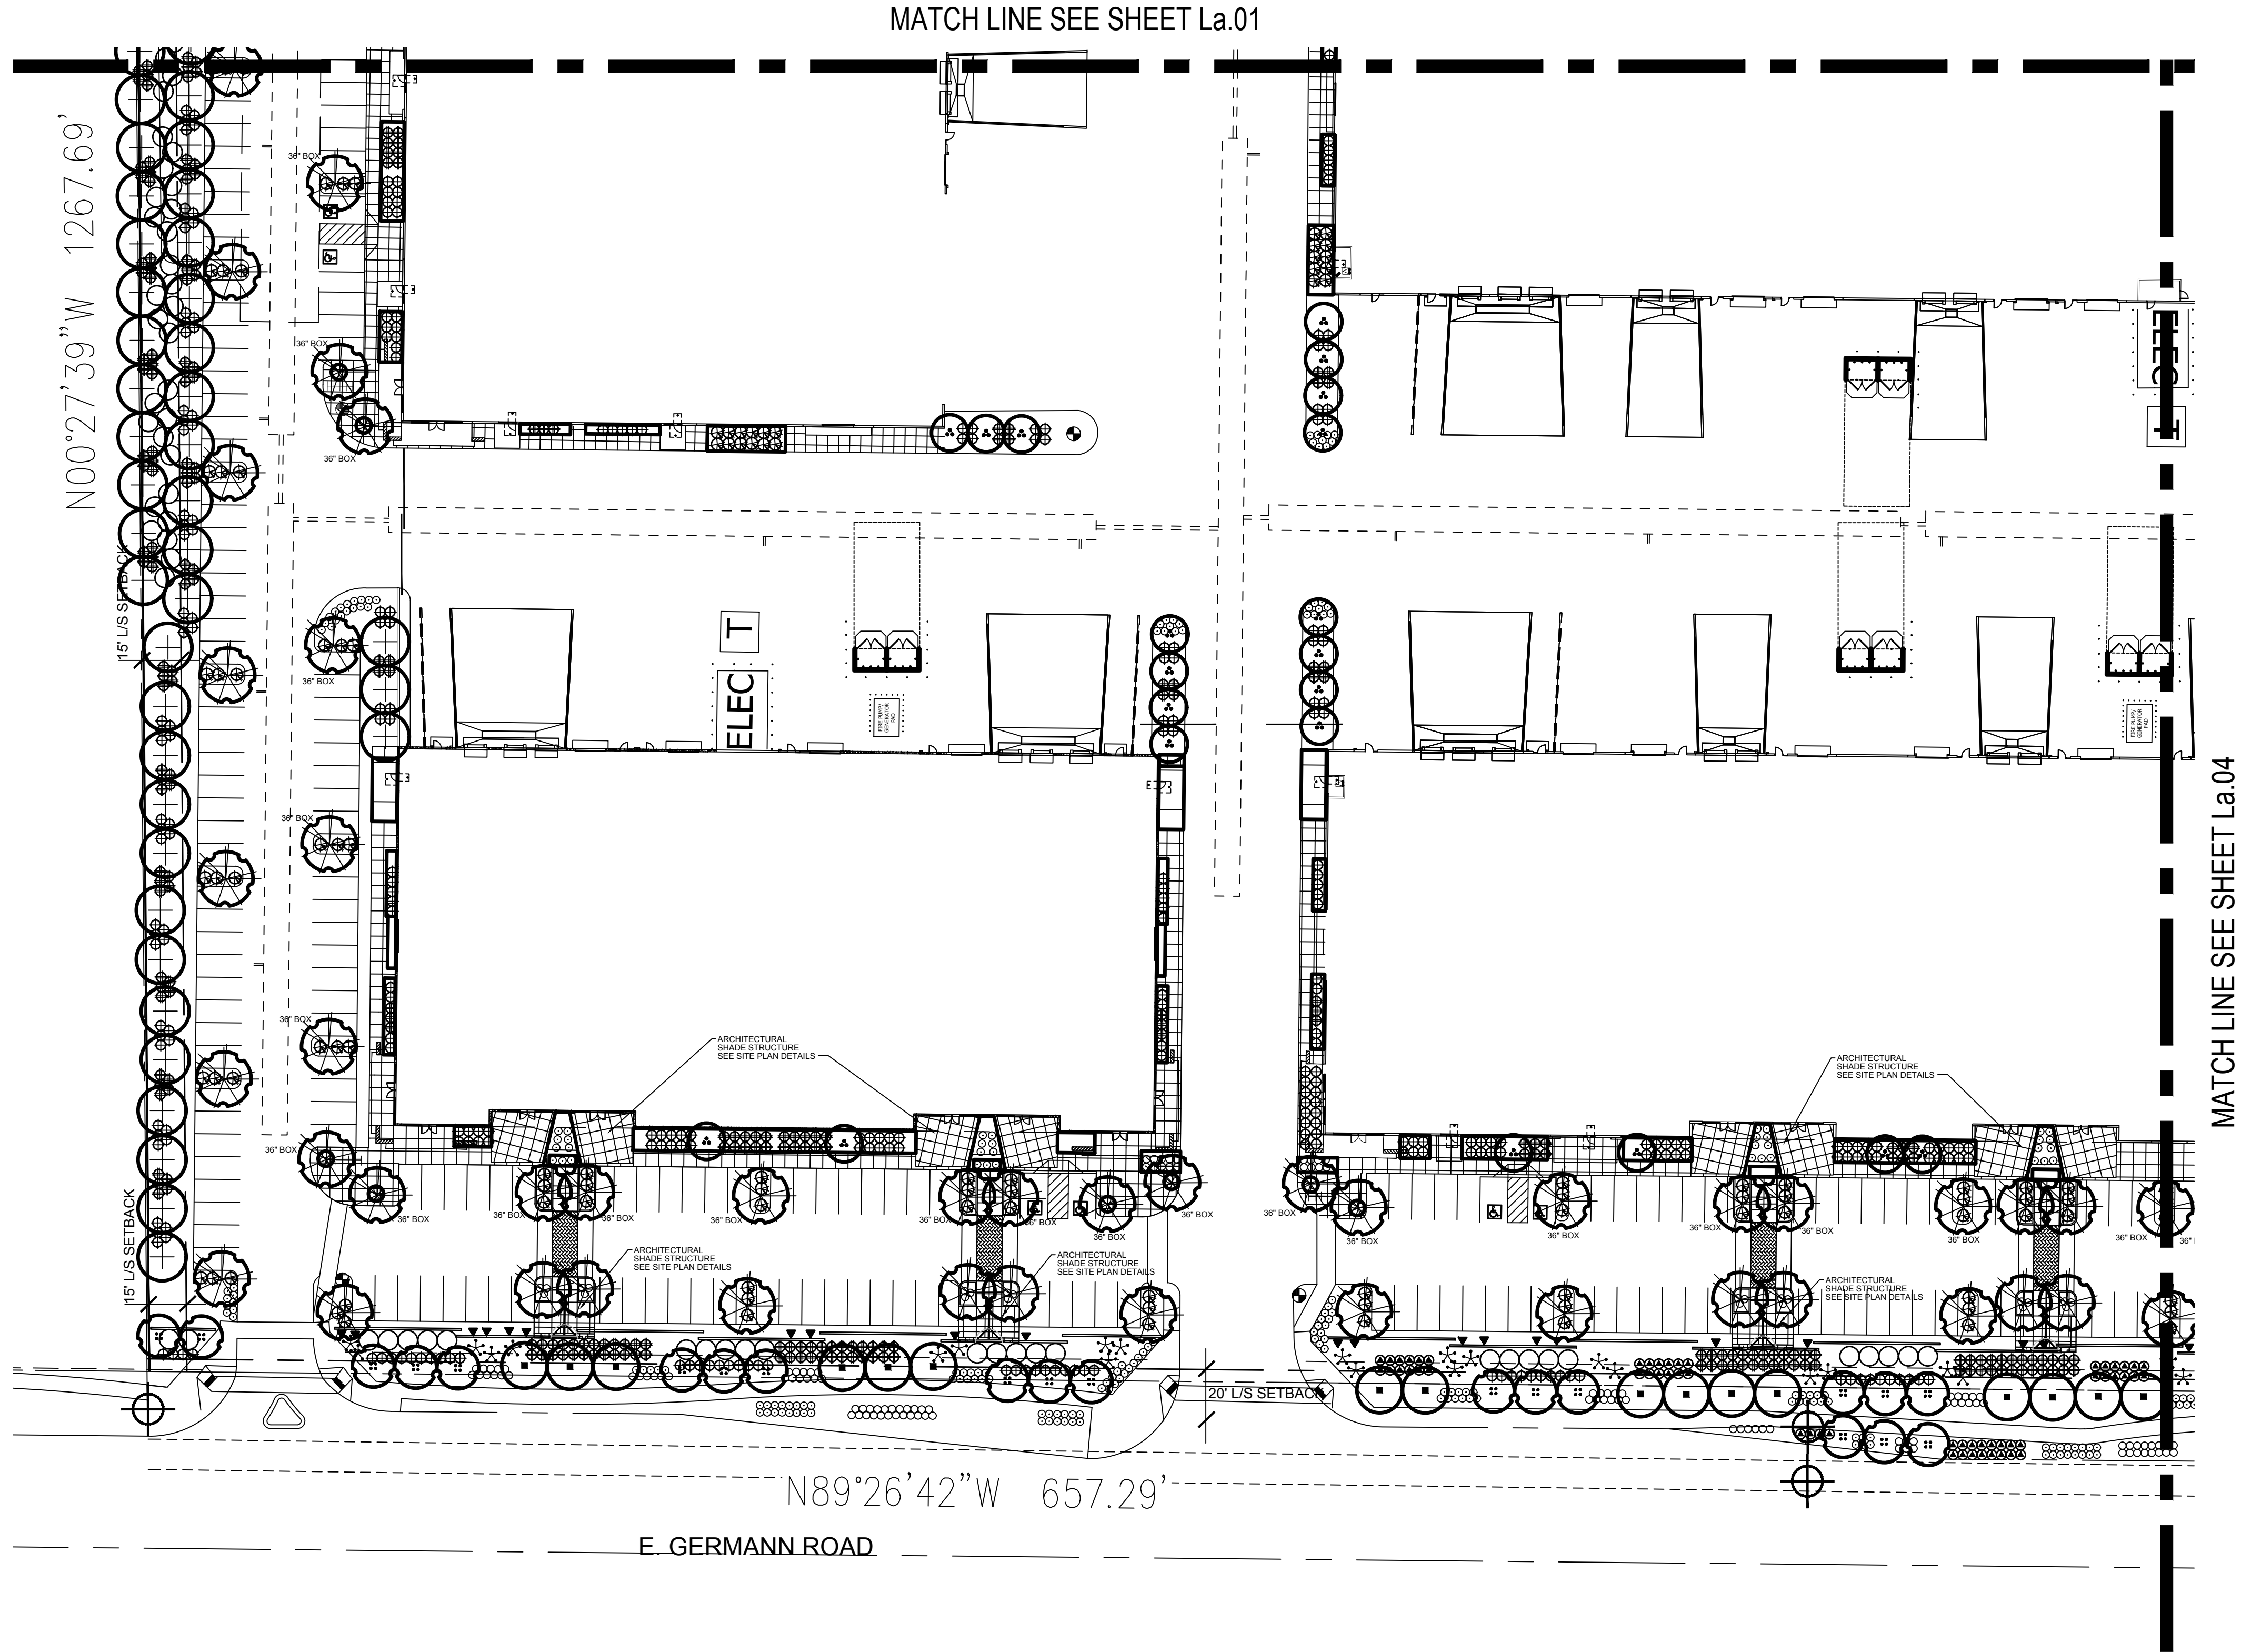

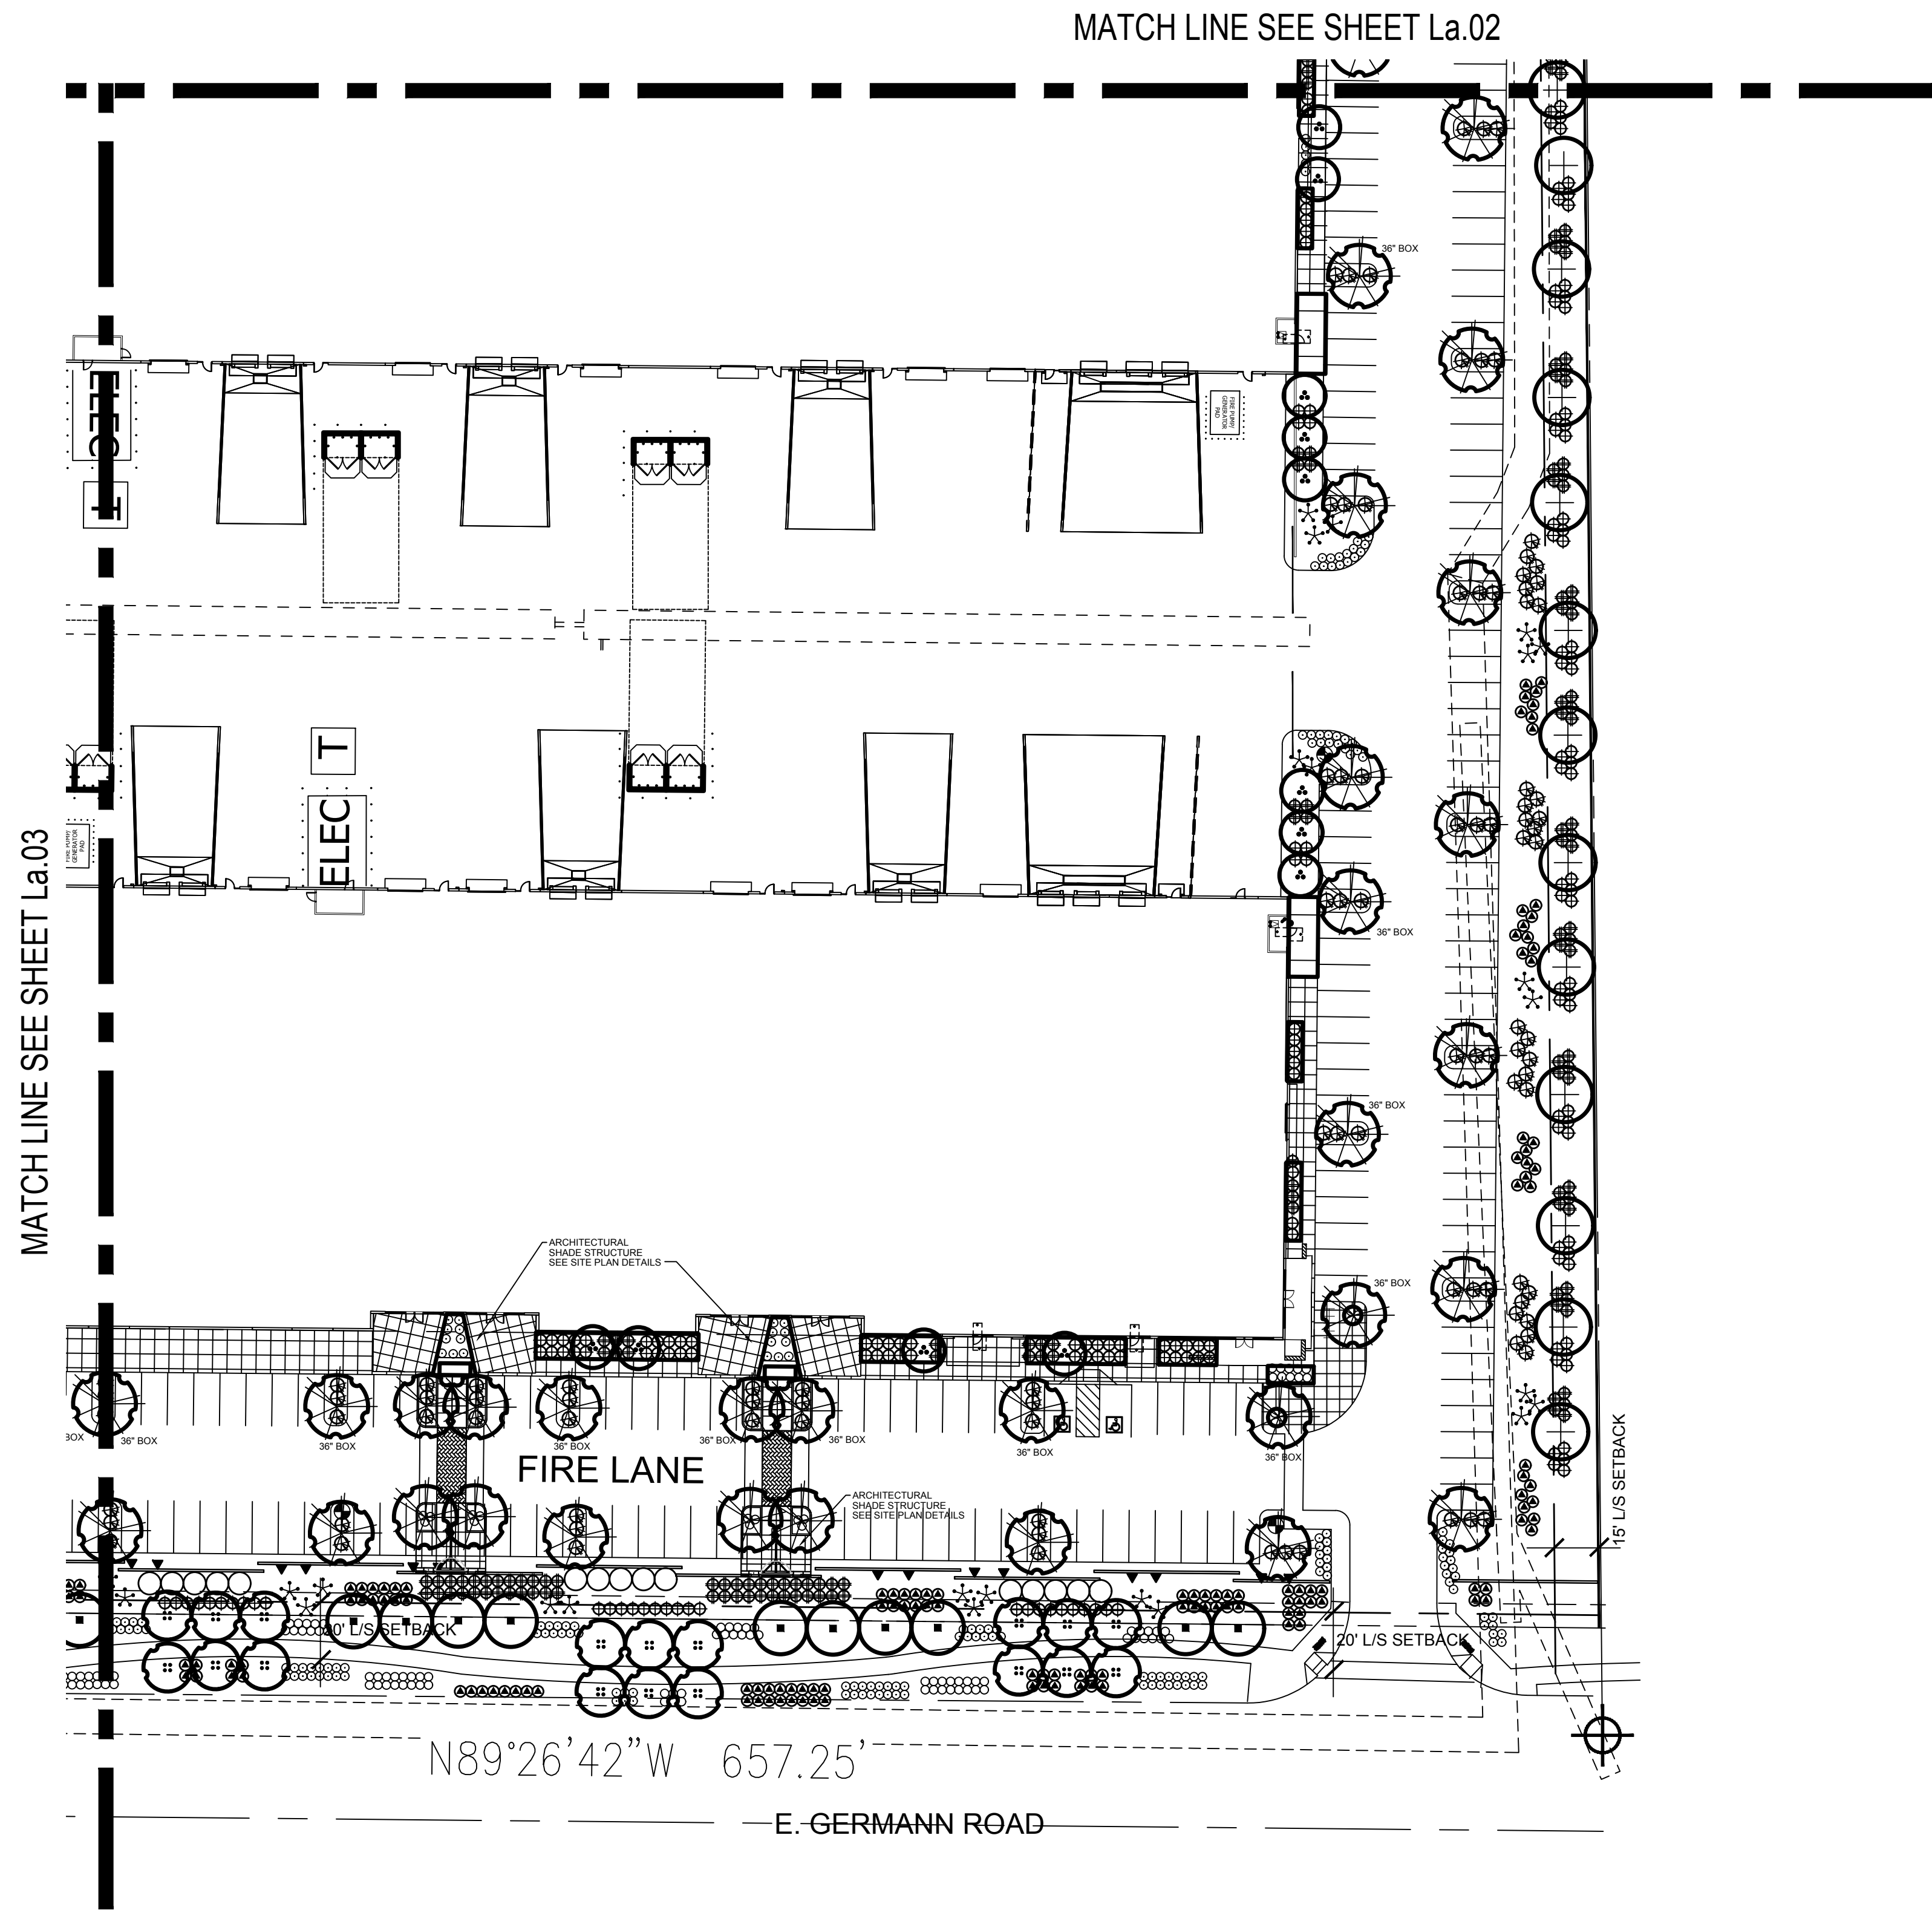

T.J. McQUEEN & ASSOCIATES, INC.
LANDSCAPE ARCHITECTURE
URBAN DESIGN
SITE PLANNING
10450 N. 74th Street, Suite 120
Scottsdale, Arizona 85258
P. (602)265-0320
EMAIL: timmcqueen@tjmla.net

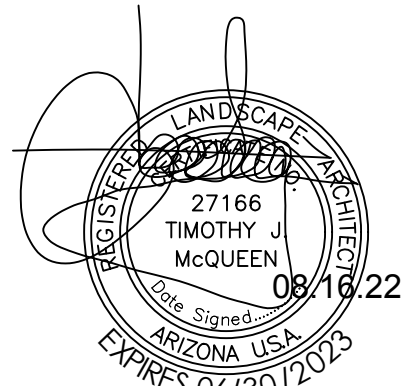


T.J. McQUEEN & ASSOC., INC. LANDSCAPE ARCHITECTURE (TJMLA) EXPRESSLY RESERVES ITS COMMON LAW, COPYRIGHT & OTHER PROPERTY RIGHTS IN THESE PLANS. THESE PLANS ARE NOT TO BE REPRODUCED, CHANGED, OR COPIED IN ANY FORM OR MANNER WHATSOEVER, WITHOUT THE WRITTEN PERMISSION OF T.J. McQUEEN & ASSOCIATES, INC. ANY SUCH REPRODUCTION, CHANGING, OR COPYING WITHOUT THE EXPRESS WRITTEN PERMISSION & CONSENT FROM T.J. McQUEEN & ASSOCIATES, INC. IS PROHIBITED.



Andrews Design Group, Inc.

LANDSCAPE PLAN
SCALE: 1" = 40'-0"

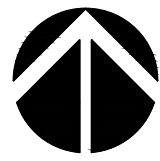

CV MESA GERMANN INDUSTRIAL PARK
NEC E. GERMANN + ELLSWORTH
MESA, ARIZONA

ADG A1421

No.	DATE	REVISIONS
1		
2		
3		

La.04

DATE: 12/09/2021

ARCHITECTURE

PLANNING

INTERIORS

PROJECT MANAGEMENT

1095 W. RIO SALADO PKWY., SUITE 203 TEMPE, AZ 85281