




1 EXTERIOR ELEVATION - EAST

SCALE: 1/4" = 1'-0"

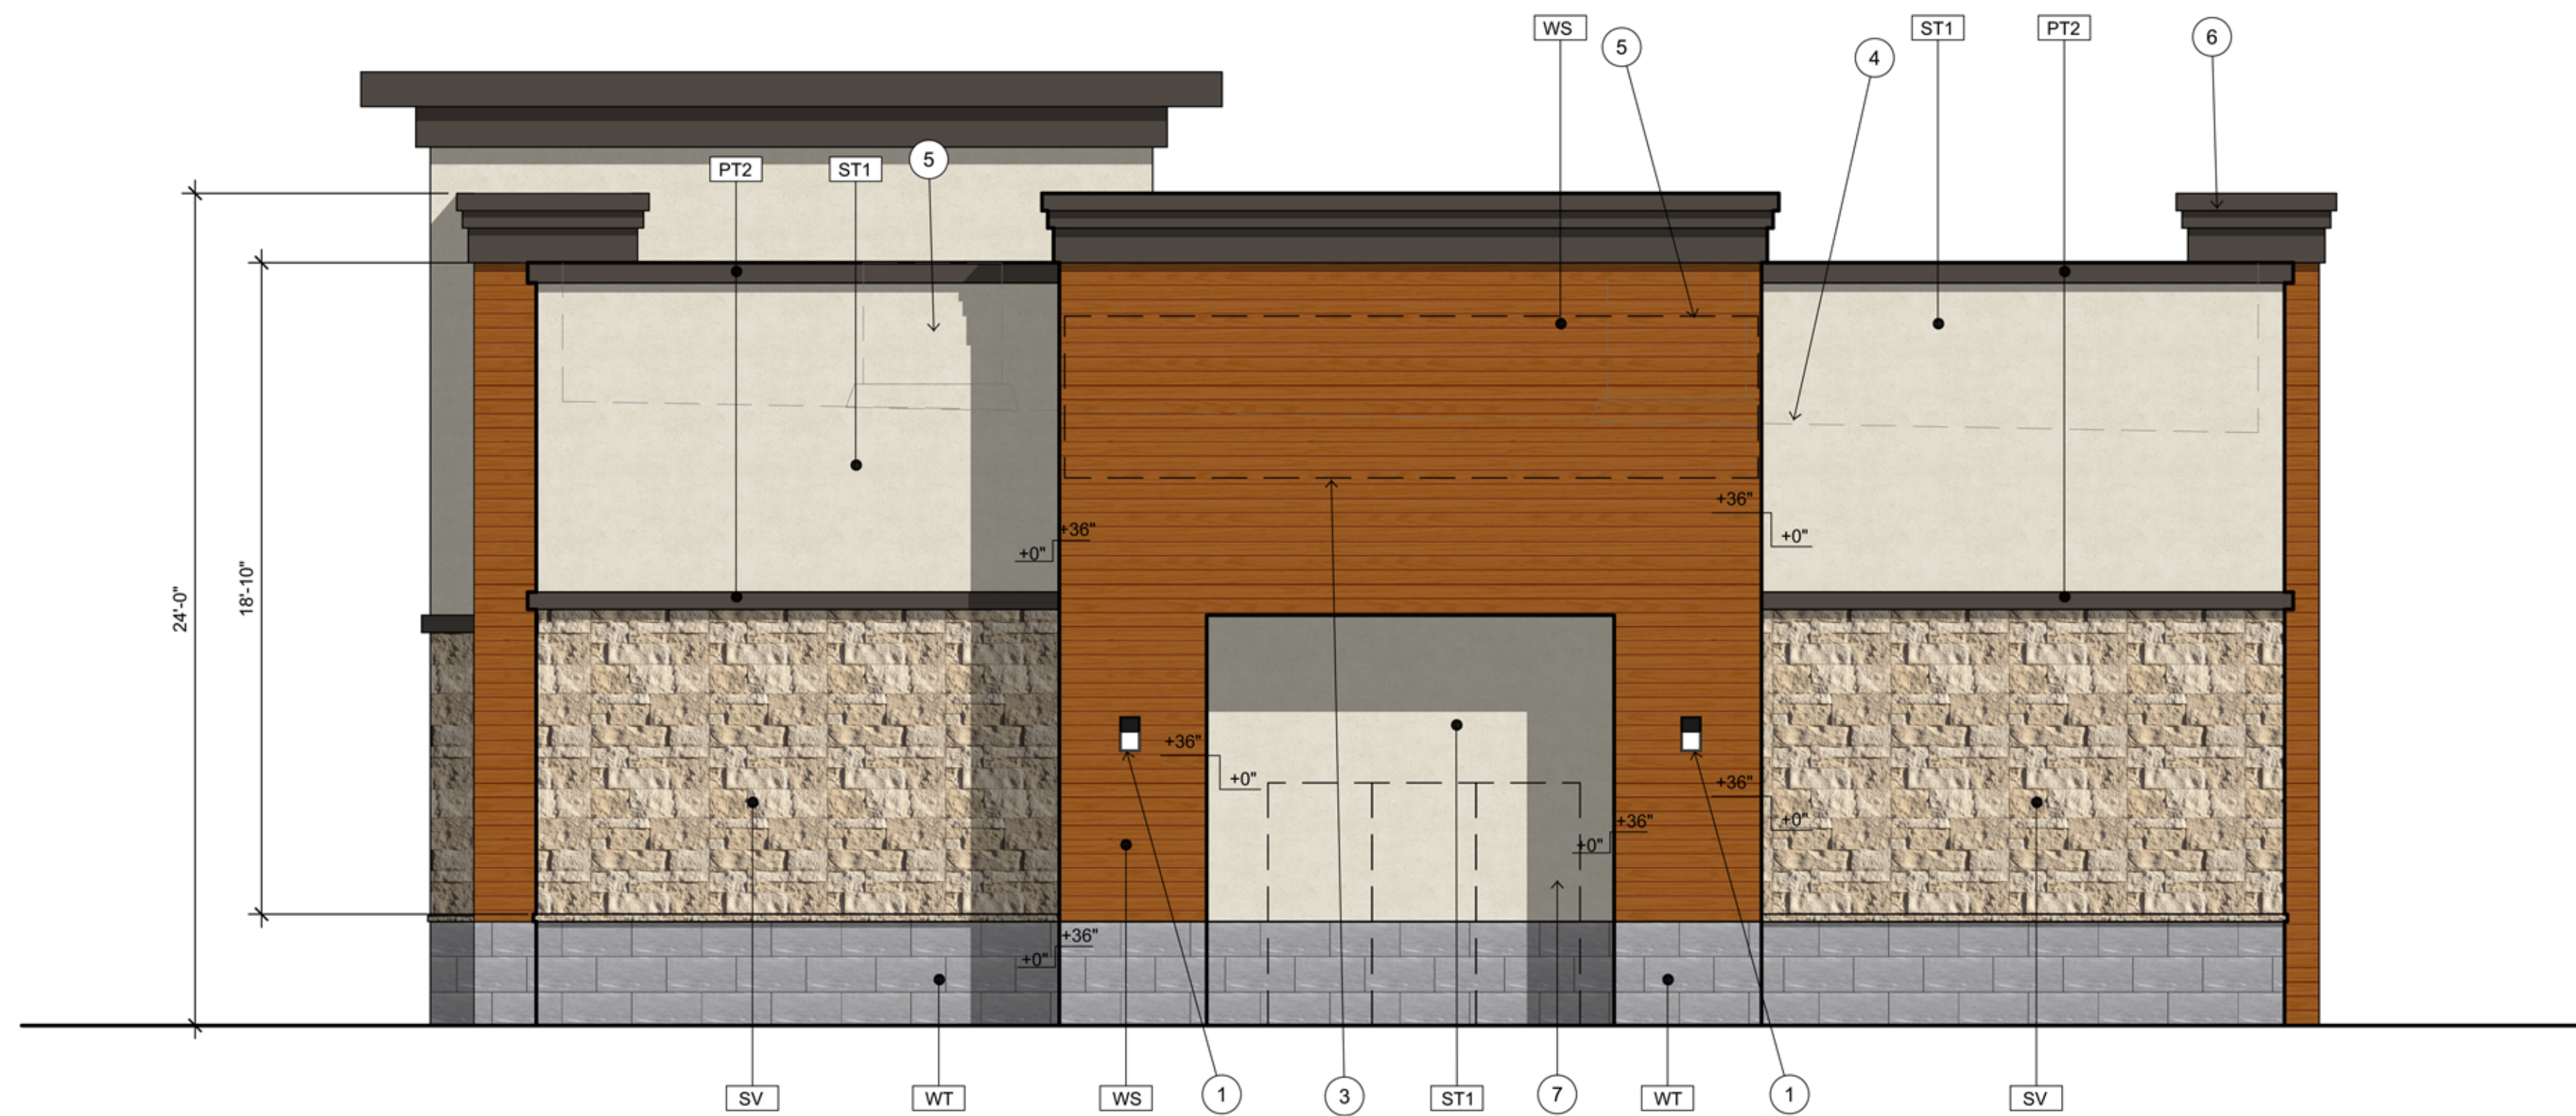

2 EXTERIOR ELEVATION - NORTH

SCALE: 1/4" = 1'-0"

NORTH ELEVATION
MATERIAL PERCENTAGES

TOTAL AREA	1,152 sf	100%
CERAMIC TILE	151 sf	13.11%
STUCCO	448 sf	38.89%
STONE	272 sf	23.61%
FIBER CEMENT	281 sf	24.39%

EAST ELEVATION
MATERIAL PERCENTAGES

TOTAL AREA	1,871 sf	100%
CERAMIC TILE	170 sf	9.09%
STUCCO	825 sf	44.10%
STONE	384 sf	20.52%
FIBER CEMENT	492 sf	26.29%

KEYNOTES

- 1 LIGHT FIXTURE
- 2 ALUMINUM STOREFRONT WITH INSULATED GLAZING. SOLARBAN 90 SOLARBRONZE
- 3 SIGNAGE UNDER SEPARATE PERMIT
- 4 ROOF LINE (DASHED)
- 5 MECHANICAL UNIT (DASHED) FULLY SCREENED
- 6 PARAPET BEYOND
- 7 ELECTRICAL SES. PAINTED PT1

COLOR AND MATERIALS

- ST1** 7/8" STUCCO FINISH ON SELF FURRING GALV. METAL LATCH WITH FRY REGLET CORNERS, MOLDING AND TRIM.
COLOR: BENJAMIN MOORE SAIL CLOTH BMOC-142
FINISH: SAND FINISH
- WS** WOOD SIDING (ALLURA CEMENT FIBERBOARD)
8" LAP SIDING, TEXTURED
COLOR: WOODTONE RUSTIC SERIES
WINCHESTER BROWN
MANUF: WOODTONE (FINISH)
ALLURA (CEMENT FIBERBOARD)
- MT** METAL ROOFING STANDING SEAM
COLOR: MEDIUM BRONZE
MANUF: BERRIDGE OR EQUAL
- PT1** PAINT
COLOR: SAIL CLOTH BMOC-142
FINISH: SATIN
MANUF: BENJAMIN MOORE
- PT2** PAINT
COLOR: BLACK FOX SW 7020
FINISH: SATIN
MANUF: SHERWIN WILLIAMS
- SV** STONE VENEER
TYPE: CUT COARSE STONE
COLOR: SEASHELL
MANUF: EL DORADO STONE
- WT** PORCELAIN WALL TILE
TYPE: PORCELAIN 12" X 24" AMBASSADOR
COLOR: GLOBAL GREY AM35 MATTE WITH
MAPEI GROUT 112 MEDIUM GREY
DAL TILE
MANUF:



ARCHICON
Architecture & Interiors, L.C.

5055 E WASHINGTON STREET
SUITE 200
PHOENIX, ARIZONA 85034
(602) 222-4266
FAX (602) 279-4305
www.ARCHICON.COM



1432 S CRISMON ROAD
MESA, ARIZONA

PROJECT NUMBER: 2528110-04
PROJECT MANAGER: JEFF K
DRAWN BY: JEFF K
CHECKED BY: JEFF K

NO.	REVISION	DATE

SHEET DESCRIPTION
EXTERIOR ELEVATIONS



SHEET NO.

DR-03

ISSUE DATE: 9 JUL 2026



1 EXTERIOR ELEVATION - WEST

SCALE: 1/4" = 1'-0"

WEST ELEVATION
MATERIAL PERCENTAGES

TOTAL AREA	2,117 sf	100%
CERAMIC TILE	398 sf	18.80%
STUCCO	570 sf	26.92%
STONE	539 sf	25.47%
FIBER CEMENT	610 sf	28.81%



2 EXTERIOR ELEVATION - SOUTH

SCALE: 1/4" = 1'-0"

KEYNOTES

- 1 LIGHT FIXTURE
- 2 HOLLOW METAL DOOR AND FRAME. PAINTED PT1
- 3 SIGNAGE UNDER SEPARATE PERMIT
- 4 ROOF LINE (DASHED)
- 5 MECHANICAL UNIT (DASHED) FULLY SCREENED
- 6 PARAPET BEYOND
- 7 STEEL PIPE GUARDRAIL/HANDRAIL SYSTEM. PAINTED PT2
- 8 SPANDREL GLASS PANEL
- 9 LASER CUT ART PANEL

COLOR AND MATERIALS

- ST1** 7/8" STUCCO FINISH ON SELF FURRING GALV. METAL LATCH WITH FRY REGLET CORNERS, MOLDING AND TRIM.
COLOR: BENJAMIN MOORE SAIL CLOTH BMOC-142
FINISH: SAND FINISH
- WS** WOOD SIDING (ALLURA CEMENT FIBERBOARD) 8" LAP SIDING, TEXTURED
COLOR: WOODTONE RUSTIC SERIES WINCHESTER BROWN
MANUF: WOODTONE (FINISH) ALLURA (CEMENT FIBERBOARD)
- MT** METAL ROOFING STANDING SEAM
COLOR: MEDIUM BRONZE
MANUF: BERRIDGE OR EQUAL
- PT1** PAINT
COLOR: SAIL CLOTH BMOC-142
FINISH: SATIN
MANUF: BENJAMIN MOORE
- PT2** PAINT
COLOR: BLACK FOX SW 7020
FINISH: SATIN
MANUF: SHERWIN WILLIAMS
- SV** STONE VENEER
TYPE: CUT COARSE STONE
COLOR: SEASHELL
MANUF: EL DORADO STONE
- WT** PORCELAIN WALL TILE
TYPE: PORCELAIN 12" X 24" AMBASSADOR
COLOR: GLOBAL GREY AM35 MATTE WITH MAPEI GROUT 112 MEDIUM GREY DALTILE
MANUF:

SOUTH ELEVATION
MATERIAL PERCENTAGES

TOTAL AREA	1,279 sf	100%
CERAMIC TILE	260 sf	20.33%
STUCCO	344 sf	26.89%
STONE	397 sf	31.04%
FIBER CEMENT	278 sf	21.74%



ARCHICON

Architecture & Interiors, L.C.

5055 E WASHINGTON STREET
SUITE 200
PHOENIX, ARIZONA 85034
(602) 222-4266
FAX (602) 279-4305
www.ARCHICON.COM

TERRIBLE'S

1432 S CRISMON ROAD
MESA, ARIZONA

PROJECT NUMBER: 2528110-04
PROJECT MANAGER: JEFF K
DRAWN BY: JEFF K
CHECKED BY: JEFF K

NO	REVISION	DATE


SHEET DESCRIPTION
EXTERIOR ELEVATIONS



SHEET NO.


DR-04

ISSUE DATE: 9 JUL 2026

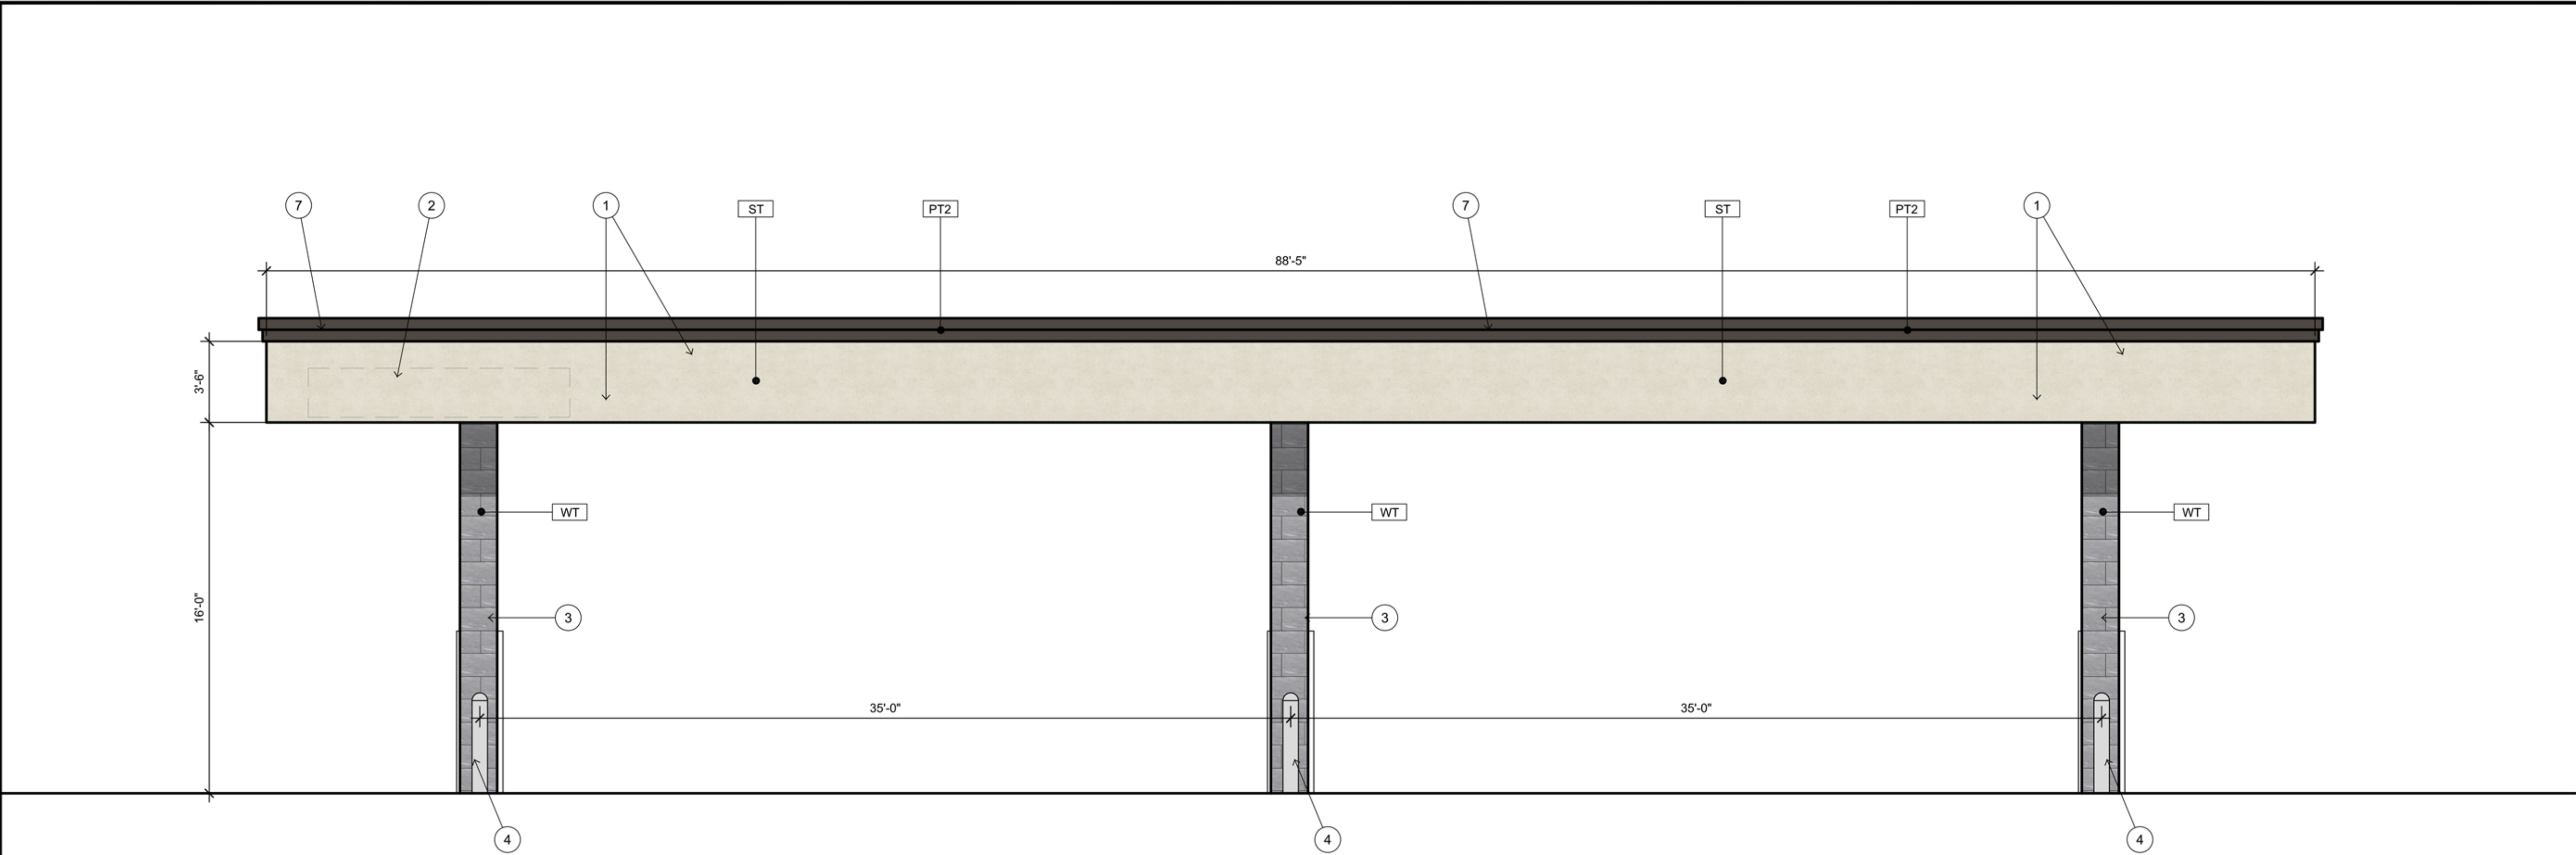

1 EXTERIOR ELEVATION - SIDE (EAST/WEST)

SCALE: 1/4" = 1'-0"

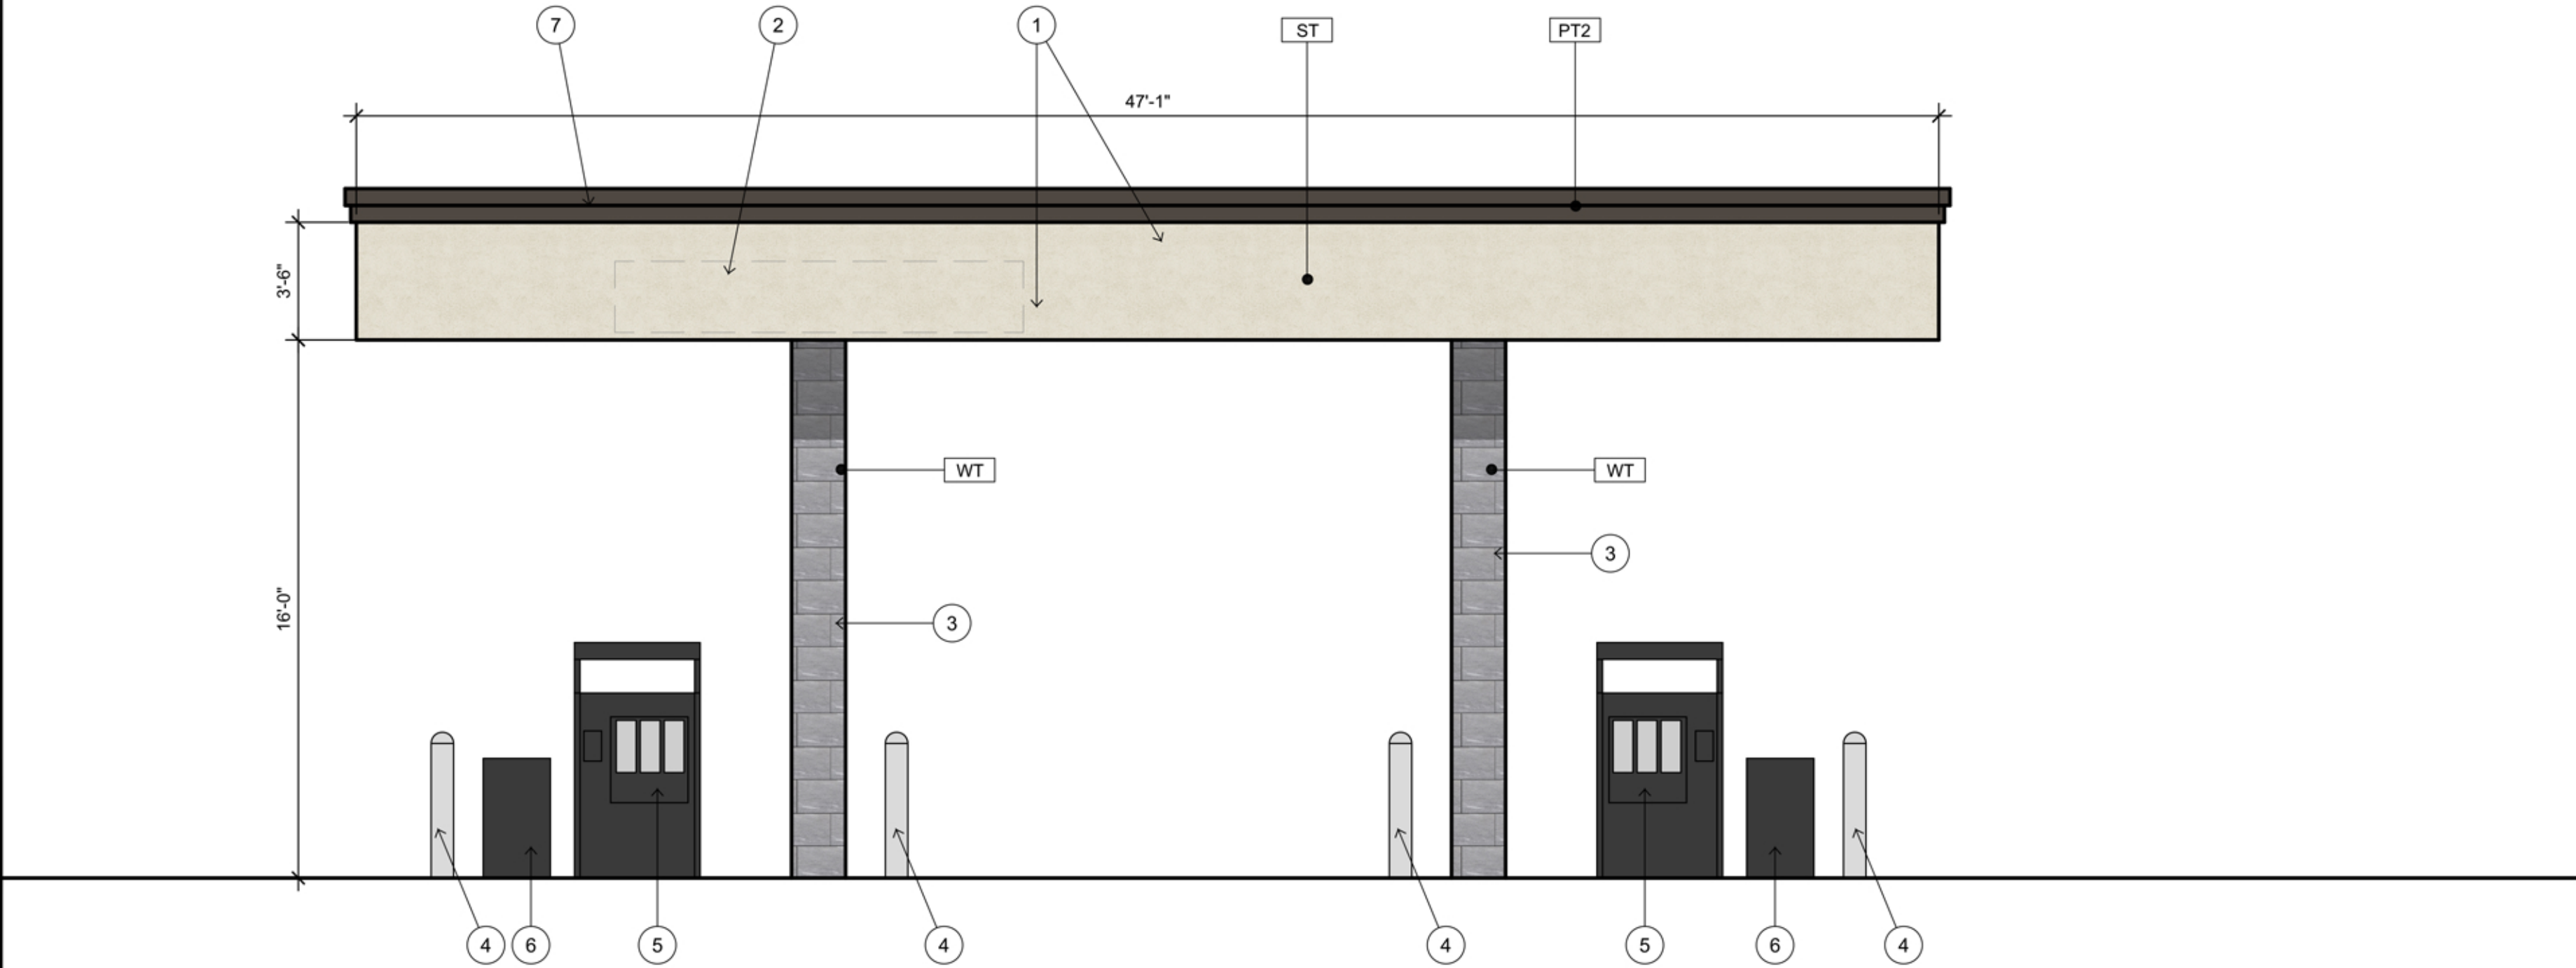

2 EXTERIOR ELEVATION - END (SOUTH/NORTH)

SCALE: 1/4" = 1'-0"

NORTH ELEVATION
MATERIAL PERCENTAGES

TOTAL AREA	264 sf	100%
STUCCO	212 sf	80.30%
STONE	52 sf	13.70%

EAST ELEVATION MATERIAL
PERCENTAGES

TOTAL AREA	476 sf	100%
STUCCO	398 sf	83.61%
STONE	78 sf	16.39%

SOUTH ELEVATION
MATERIAL PERCENTAGES

TOTAL AREA	264 sf	100%
STUCCO	212 sf	80.30%
STONE	52 sf	13.70%

WEST ELEVATION MATERIAL
PERCENTAGES

TOTAL AREA	476 sf	100%
STUCCO	398 sf	83.61%
STONE	78 sf	16.39%

KEYNOTES

- 1 STUCCO FINISH
- 2 SIGNAGE (UNDER SEPARATE PERMIT)
- 3 STEEL COLUMN. WRAPPED WITH TILE TO MATCH BUILDING
- 4 BOLLARD - SEE FUEL DRAWINGS
- 5 GAS PUMP DISPENSER. SEE FUEL DRAWINGS
- 6 VALET W/TRASH. SEE FUEL DRAWINGS
- 7 CORNICE TO MATCH BUILDING

COLOR AND MATERIALS

- ST1 7/8" STUCCO FINISH ON SELF FURRING GALV. METAL LATCH WITH FRY REGLET CORNERS, MOLDING AND TRIM.
COLOR: BENJAMIN MOORE SAIL CLOTH BMOC-142
FINISH: SAND FINISH
- PT2 PAINT:
COLOR: BLACK FOX SW 7020
FINISH: SATIN
MANUF: SHERWIN WILLIAMS
- WT PORCELAIN WALL TILE
TYPE: PORCELAIN 12" X 24" AMBASSADOR
COLOR: GLOBAL GREY AM35 MATTE WITH MAPEI GROUT 112 MEDIUM GREY
MANUF: DAL TILE


ARCHICON
Architecture & Interiors, L.C.
5055 E WASHINGTON STREET
SUITE 200
PHOENIX, ARIZONA 85034
(602) 222-4266
FAX (602) 279-4305
www.ARCHICON.COM


1432 S CRISMON ROAD
MESA, ARIZONA

PROJECT NUMBER:	2528110-04
PROJECT MANAGER:	JEFF K
DRAWN BY:	JEFF K
CHECKED BY:	JEFF K

NO	REVISION	DATE

SHEET DESCRIPTION
EXTERIOR ELEVATIONS



SHEET NO.
DR-10
ISSUE DATE: 5 JAN 2026