

SIDE BY SIDE RIGHT SIDE 'A'
MATERIAL PERCENTAGES

BRICK VENEER =	2%
STUCCO POP-OUTS =	3%
SIDING =	47%
FRONT DOOR =	5%
SHUTTERS =	5%
STUCCO =	38%

SIDE BY SIDE REAR 'A'
MATERIAL PERCENTAGES

STUCCO POP-OUTS =	2%
WINDOW SCREENS =	10%
SIDING =	40%
METAL ROOF =	35%
STUCCO =	40%



RIGHT ELEVATION 'A'

SCALE: 1/4" = 1'-0"



REAR ELEVATION 'A'

SCALE: 1/4" = 1'-0"

SIDE BY SIDE LEFT SIDE 'A'
MATERIAL PERCENTAGES

BRICK VENEER =	2%
STUCCO POP-OUTS =	3%
SIDING =	47%
FRONT DOOR =	5%
SHUTTERS =	5%
STUCCO =	38%

SIDE BY SIDE FRONT 'A'
MATERIAL PERCENTAGES

BRICK VENEER =	5%
STUCCO POP-OUTS =	3%
GARAGE DOORS =	45%
SIDING =	30%
WOOD CORBELS =	.5%
STUCCO =	16.5%



LEFT ELEVATION 'A'

SCALE: 1/4" = 1'-0"



FRONT ELEVATION 'A'

SCALE: 1/4" = 1'-0"

BUNGALOW / CRAFTSMAN

SIDE BY SIDE DUPLEX
PARK NORTH



BAXLEY ARCHITECTURAL & CONSULTING
1208 E. Warner Rd., Ste. 220, Gilbert, AZ 85236 Ph. 480.944.9314

SIDE BY SIDE RIGHT SIDE 'B'
MATERIAL PERCENTAGES

STUCCO POP-OUTS =	3%
BRICK VENEER =	42%
FRONT DOOR =	5%
SHUTTERS =	5%
STUCCO =	45%



RIGHT ELEVATION 'B'

SCALE: 1/4" = 1'-0"

SIDE BY SIDE REAR 'B'
MATERIAL PERCENTAGES

STUCCO POP-OUTS =	2%
BRICK VENEER =	40%
CORBELS =	3%
STUCCO =	55%



REAR ELEVATION 'B'

SCALE: 1/4" = 1'-0"

SIDE BY SIDE LEFT SIDE 'B'
MATERIAL PERCENTAGES

STUCCO POP-OUTS =	3%
BRICK VENEER =	42%
FRONT DOOR =	5%
SHUTTERS =	5%
STUCCO =	45%



LEFT ELEVATION 'B'

SCALE: 1/4" = 1'-0"

SIDE BY SIDE FRONT 'B'
MATERIAL PERCENTAGES

STUCCO POP-OUTS =	2%
GARAGE DOORS =	45%
BRICK VENEER =	30%
WOOD CORBELS =	3%
STUCCO =	20%



FRONT ELEVATION 'B'

SCALE: 1/4" = 1'-0"


TRADITIONAL RANCH

SIDE BY SIDE RIGHT SIDE 'C'
MATERIAL PERCENTAGES

STUCCO POP-OUTS = 3%
SIDING = 47%
FRONT DOOR = 5%
SHUTTERS = 5%
STUCCO = 40%

SIDE BY SIDE REAR 'C'
MATERIAL PERCENTAGES

STUCCO POP-OUTS = 2%
SIDING = 40%
STUCCO = 58%

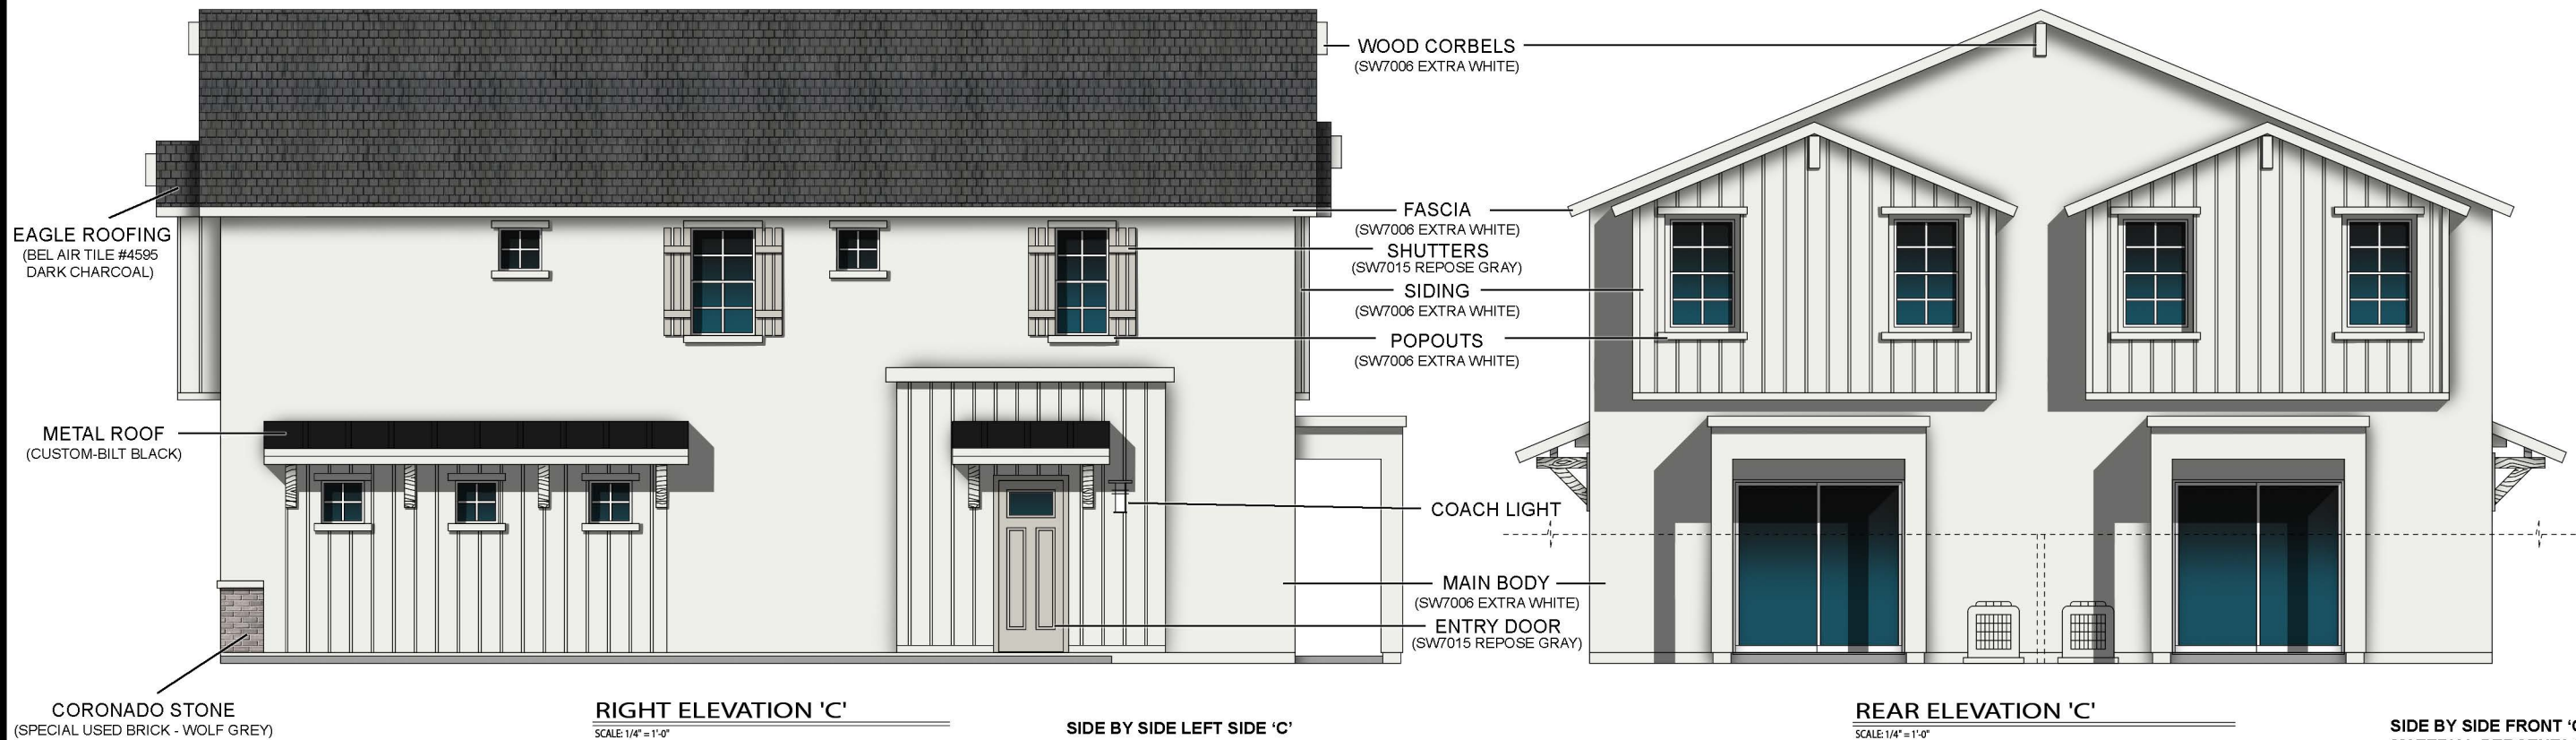


SIDE BY SIDE LEFT SIDE 'C'
MATERIAL PERCENTAGES

STUCCO POP-OUTS = 3%
SIDING = 47%
FRONT DOOR = 5%
SHUTTERS = 5%
STUCCO = 40%


SIDE BY SIDE FRONT 'C'
MATERIAL PERCENTAGES

BRICK VENEER = 6%
STUCCO POP-OUTS = 3%
GARAGE DOORS = 45%
SIDING = 25%
WOOD CORBELS = .05%
STUCCO = 20.95%

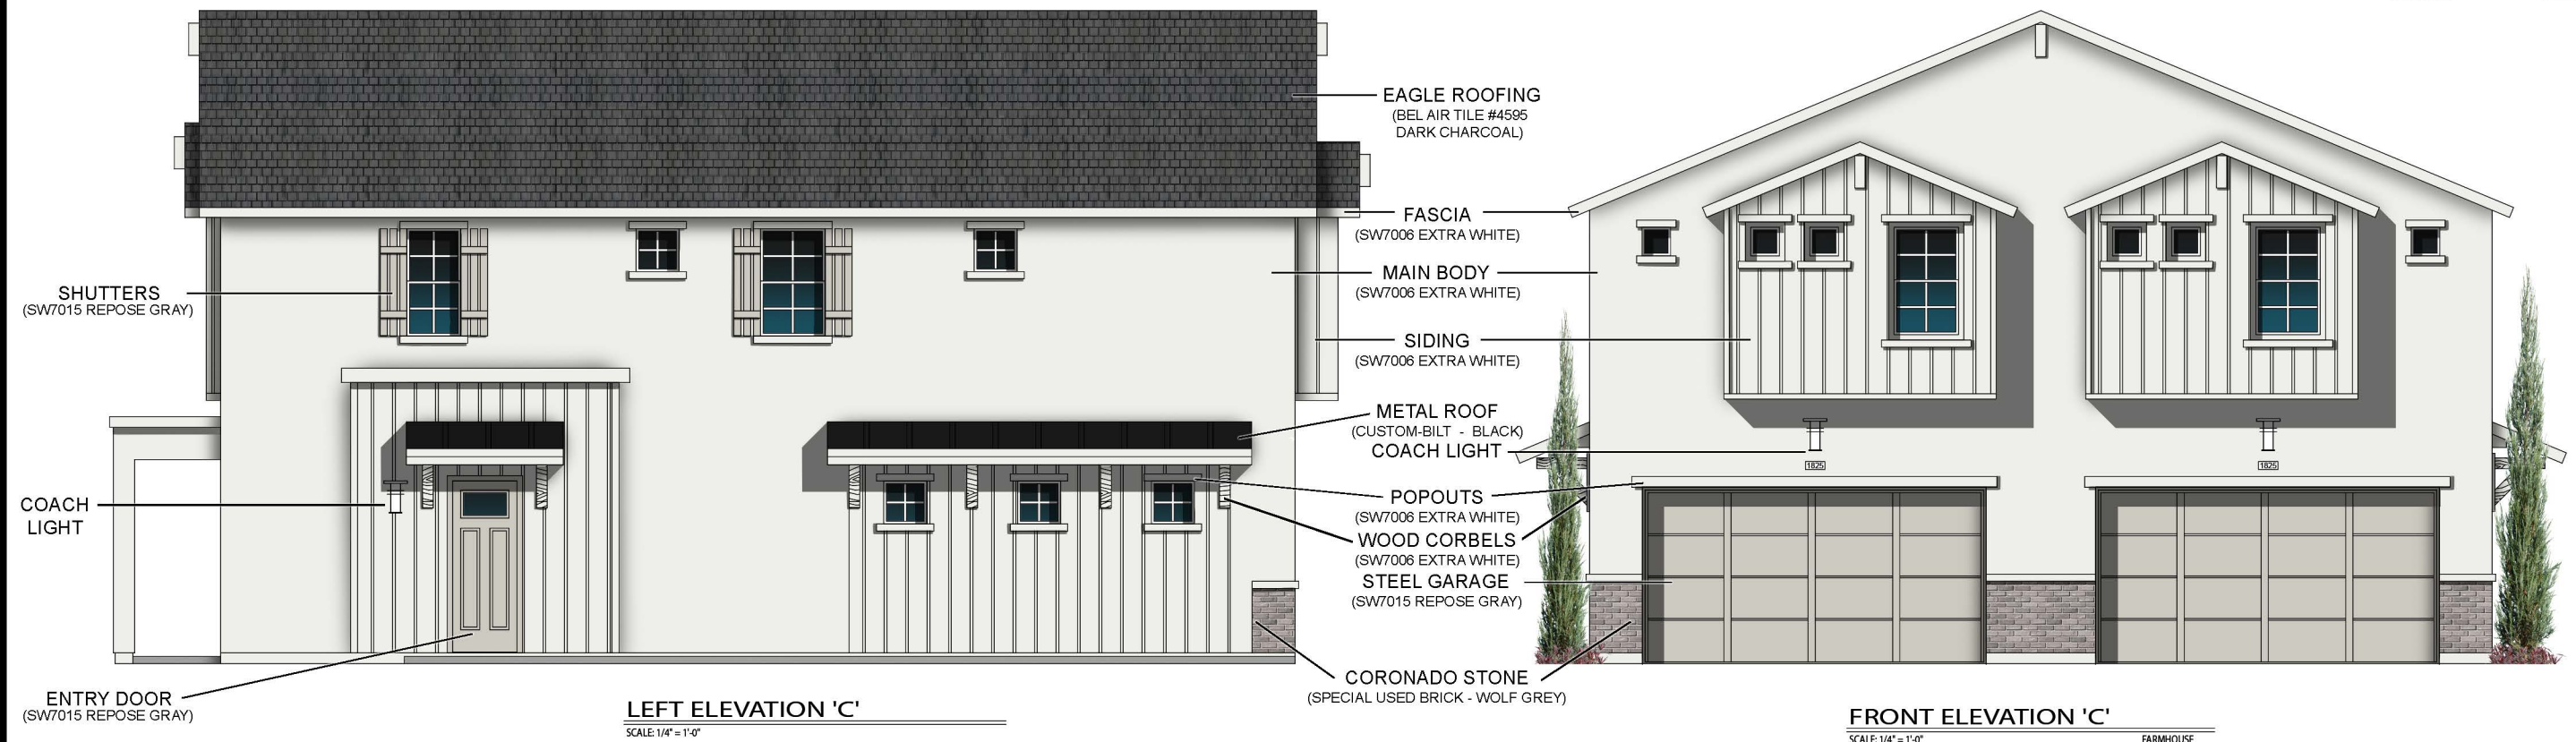

PLAN 1 FRONT 'A'
MATERIAL PERCENTAGES

BRICK VENEER =	5%
STUCCO POP-OUTS =	2%
GARAGE DOORS =	45%
SIDING =	30%
WOOD CORBELS =	1%
SHUTTERS =	5%
STUCCO =	12%

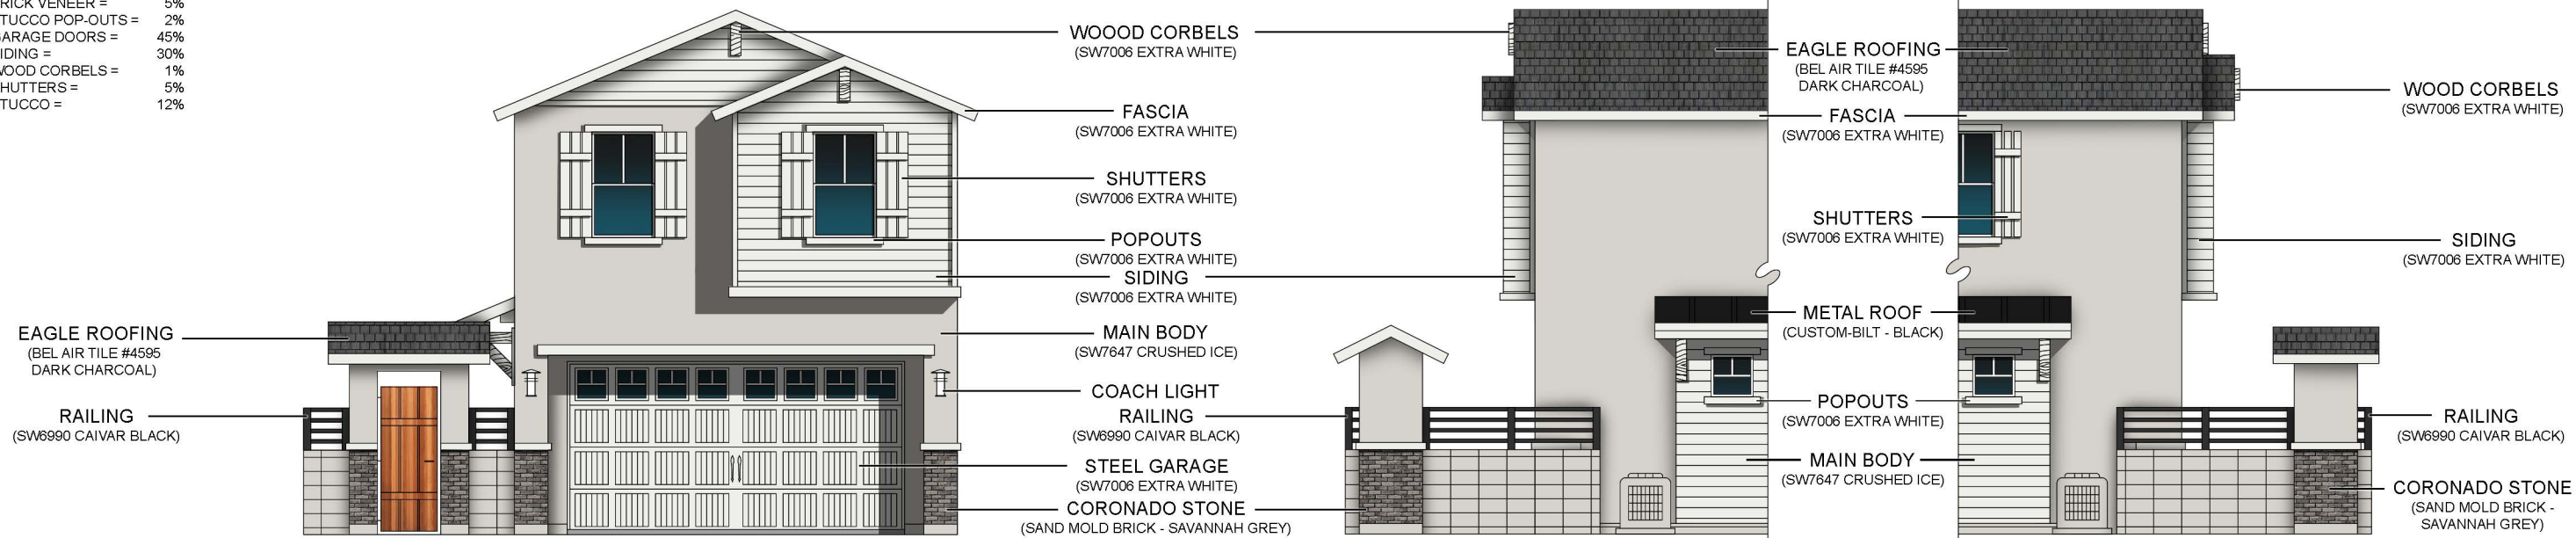

PLAN 1
FRONT ELEVATION - 'A'

SCALE: 1/4" = 1'-0"

RANCH TERRITORIAL

PLAN 2
ENTRY GATE - SIDE VIEW
PARTIAL RIGHT ELEVATION - 'A'


SCALE: 1/4" = 1'-0"

PLAN 1
ENTRY GATE - SIDE VIEW
PARTIAL LEFT ELEVATION - 'A'

SCALE: 1/4" = 1'-0"

PLAN 2 FRONT 'A'
MATERIAL PERCENTAGES

BRICK VENEER =	5%
STUCCO POP-OUTS =	3%
GARAGE DOORS =	45%
SIDING =	25%
WOOD CORBELS =	.5%
STUCCO =	21.5%

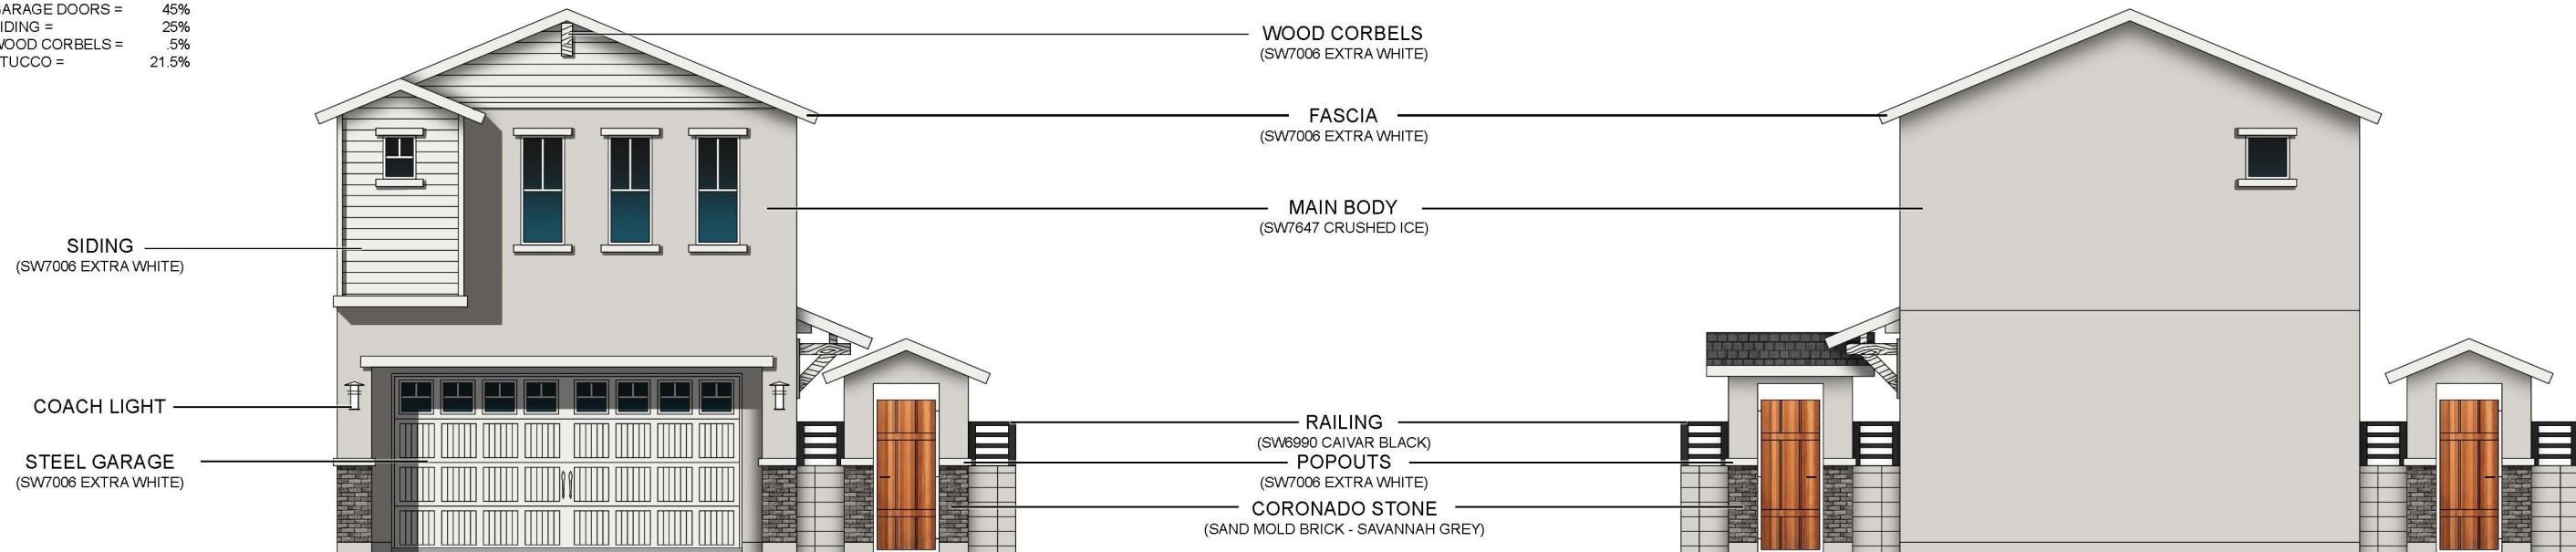

PLAN 2
FRONT ELEVATION - 'A'

SCALE: 1/4" = 1'-0"

RANCH TERRITORIAL

PLAN 1 or 2
REAR ELEVATION - 'A'

SCALE: 1/4" = 1'-0"

RANCH TERRITORIAL

FRONT - BACK DUPLEX

PARK NORTH

PLAN 2 RIGHT SIDE 'A'
MATERIAL PERCENTAGES
BRICK VENEER = 2%
STUCCO POP-OUTS = 3%
SIDING = 33%
FRONT DOOR = 5%
SHUTTERS = 5%
CORBELS = 1.5%
STUCCO = 50.5%

PLAN 1 LEFT SIDE 'A'
MATERIAL PERCENTAGES
BRICK VENEER = 2%
STUCCO POP-OUTS = 3%
SIDING = 33%
FRONT DOOR = 5%
SHUTTERS = 5%
CORBELS = 1.5%
STUCCO = 50.5%



PLAN 2
RIGHT ELEVATION - 'A'
SCALE: 1/4" = 1'-0"
RANCH TERRITORIAL




PLAN 1
LEFT ELEVATION - 'A'
SCALE: 1/4" = 1'-0"
RANCH TERRITORIAL

WOOD CORBELS
(SW7006 EXTRA WHITE)
FASCIA
(SW7006 EXTRA WHITE)
SHUTTERS
(SW7006 EXTRA WHITE)
SIDING
(SW7006 EXTRA WHITE)
METAL ROOF
(CUSTOM-BILT - BLACK)
POPOUTS
(SW7006 EXTRA WHITE)

PLAN 1 RIGHT SIDE 'A'
MATERIAL PERCENTAGES
BRICK VENEER = 2%
STUCCO POP-OUTS = 10%
SIDING = 35%
STUCCO = 53%

PLAN 2 LEFT SIDE 'A'
MATERIAL PERCENTAGES
BRICK VENEER = 2%
STUCCO POP-OUTS = 10%
SIDING = 35%
STUCCO = 53%

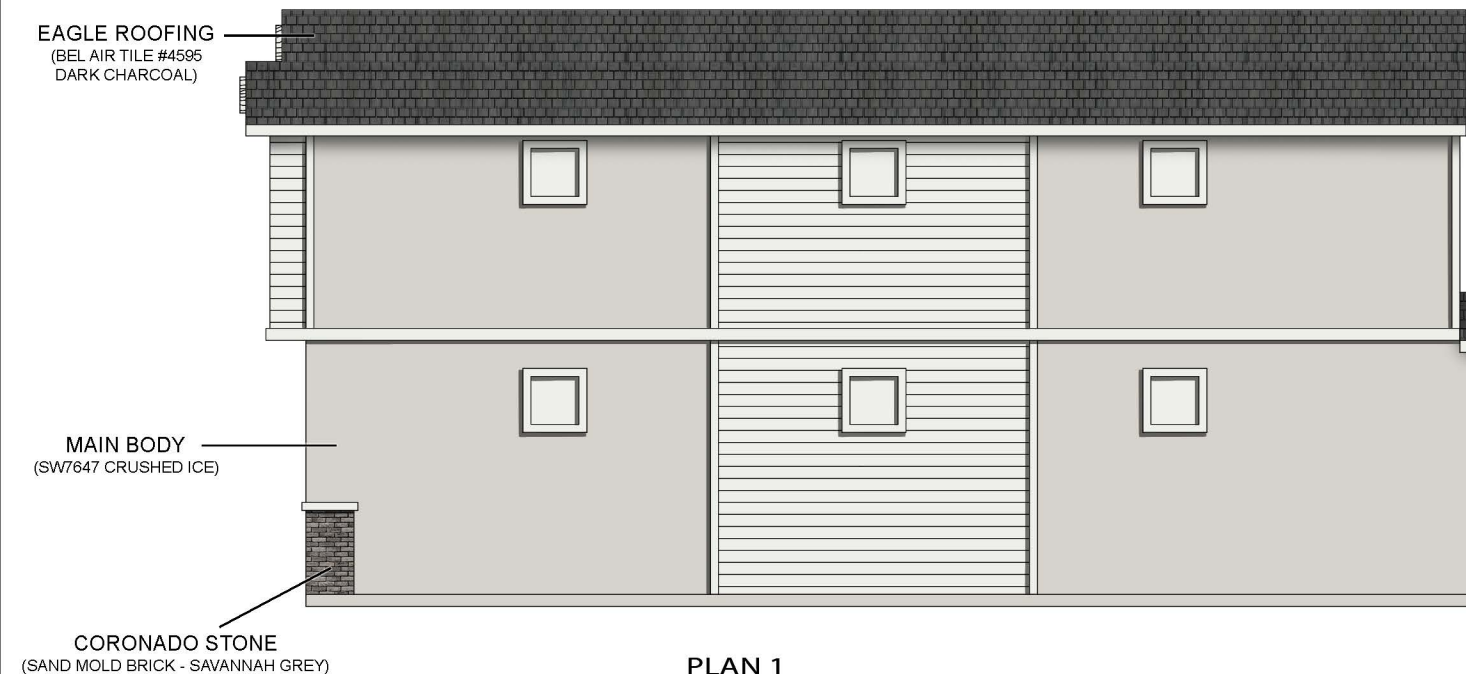

PLAN 1
RIGHT ELEVATION - 'A'
SCALE: 1/4" = 1'-0"
RANCH TERRITORIAL




PLAN 2
LEFT ELEVATION - 'A'
SCALE: 1/4" = 1'-0"
RANCH TERRITORIAL

WOOD CORBELS
(SW7006 EXTRA WHITE)
FASCIA
(SW7006 EXTRA WHITE)
SIDING
(SW7006 EXTRA WHITE)
ACCENT STUCCO
(SW7006 EXTRA WHITE)
POPOUTS
(SW7006 EXTRA WHITE)

PLAN 1 FRONT 'B'
MATERIAL PERCENTAGES

BRICK VENEER =	5%
STUCCO POP-OUTS =	3%
GARAGE DOORS =	45%
SIDING =	30%
WOOD CORBELS =	1%
STUCCO =	16%

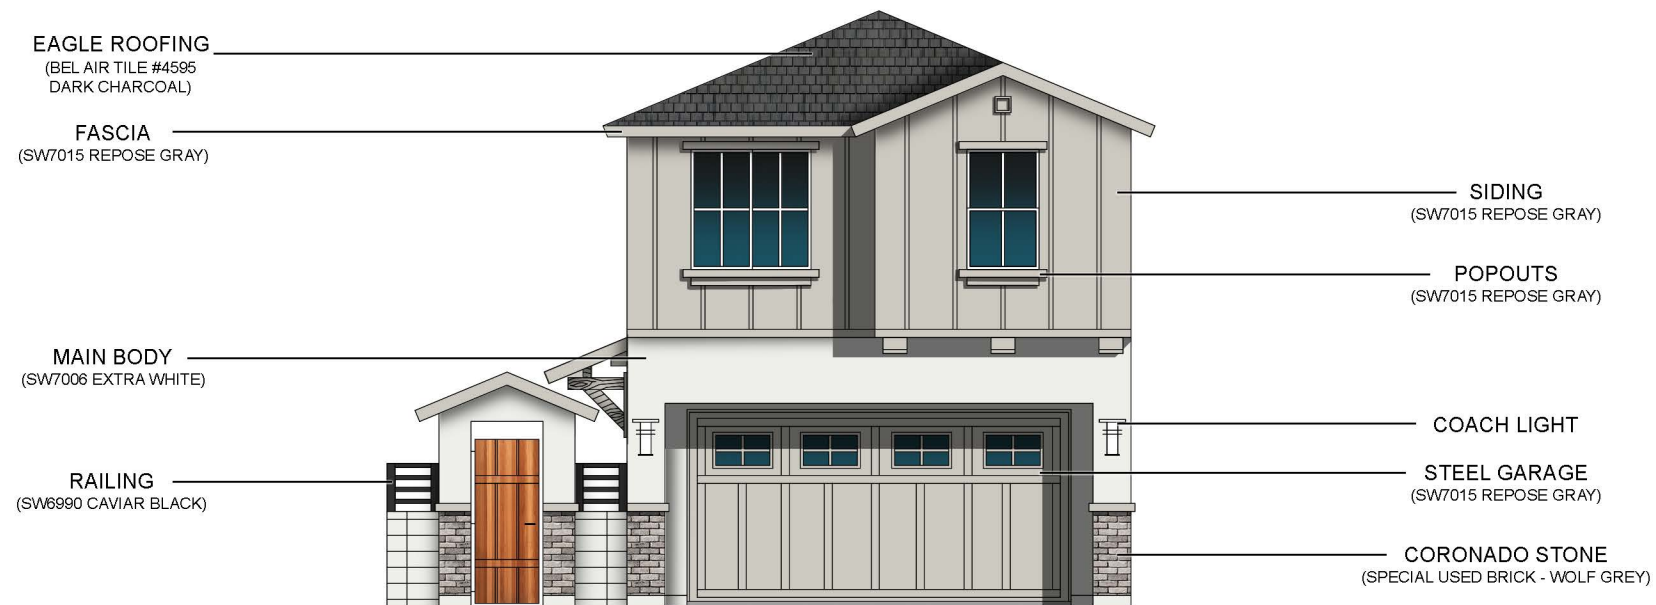


PLAN 1
FRONT ELEVATION - 'B'

SCALE: 1/4" = 1'-0"

WESTERN REGIONAL FARMHOUSE

PLAN 2 FRONT 'B'
MATERIAL PERCENTAGES

BRICK VENEER =	5%
STUCCO POP-OUTS =	3%
GARAGE DOORS =	45%
SIDING =	30%
SHUTTERS =	7%
STUCCO =	10%

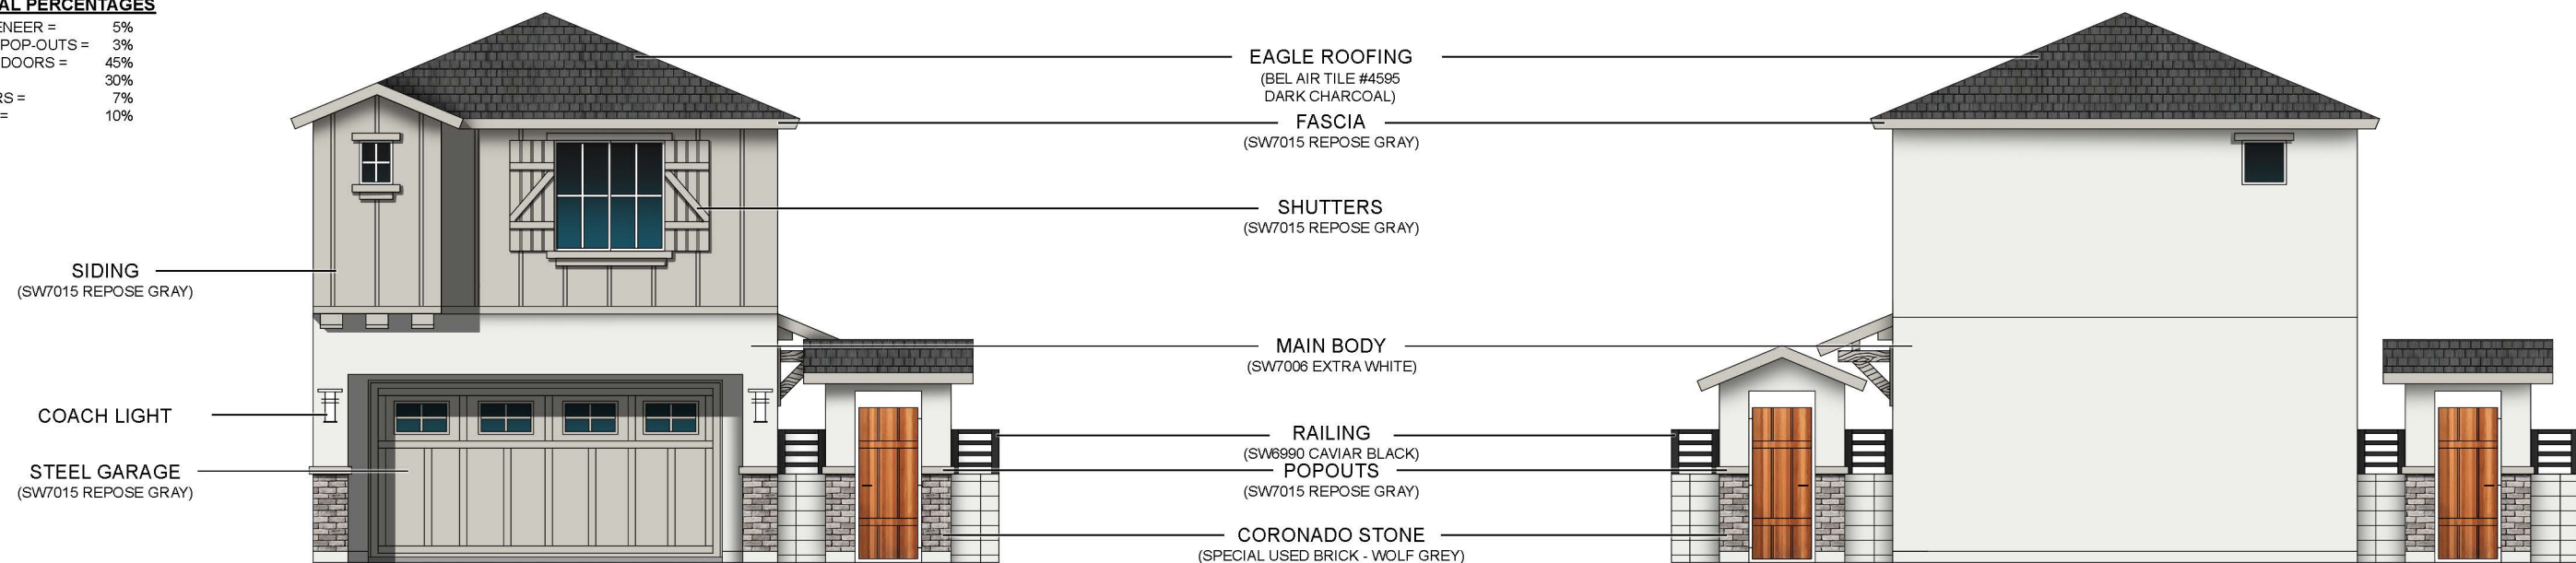

PLAN 2
FRONT ELEVATION - 'B'

SCALE: 1/4" = 1'-0"

WESTERN REGIONAL FARMHOUSE

PLAN 1 and 2
REAR ELEVATION - 'B'

SCALE: 1/4" = 1'-0"

WESTERN REGIONAL FARMHOUSE

PLAN 2 RIGHT SIDE 'B'
MATERIAL PERCENTAGES
BRICK VENEER = 2%
STUCCO POP-OUTS = 3%
SIDING = 33%
FRONT DOOR = 5%
SHUTTERS = 10%
CORBELS = 2%
STUCCO = 50%

PLAN 1 LEFT SIDE 'B'
MATERIAL PERCENTAGES
BRICK VENEER = 2%
STUCCO POP-OUTS = 3%
SIDING = 33%
FRONT DOOR = 4%
SHUTTERS = 5%
CORBELS = 2%
STUCCO = 51%




**PLAN 2
RIGHT ELEVATION - 'B'**
SCALE: 1/4" = 1'-0" WESTERN REGIONAL FARMHOUSE

**PLAN 1
LEFT ELEVATION - 'B'**
SCALE: 1/4" = 1'-0" WESTERN REGIONAL FARMHOUSE

PLAN 1 RIGHT SIDE 'B'
MATERIAL PERCENTAGES
BRICK VENEER = 2%
STUCCO POP-OUTS = 10%
SIDING = 35%
STUCCO = 53%

PLAN 2 LEFT SIDE 'B'
MATERIAL PERCENTAGES
BRICK VENEER = 2%
STUCCO POP-OUTS = 10%
SIDING = 35%
STUCCO = 53%

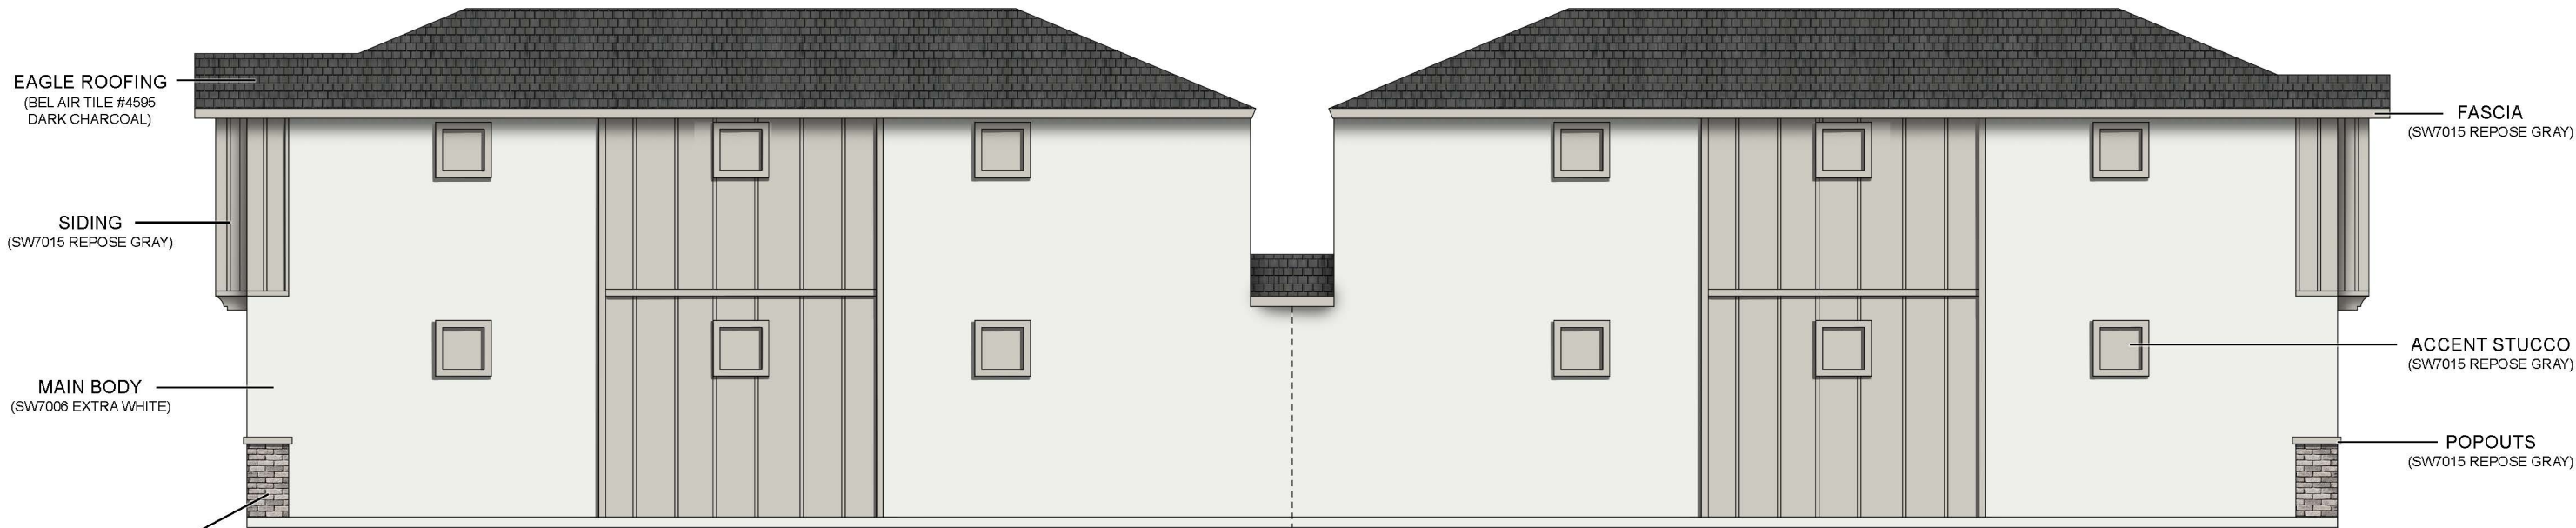

**PLAN 1
RIGHT ELEVATION - 'B'**
SCALE: 1/4" = 1'-0" WESTERN REGIONAL FARMHOUSE

**PLAN 2
LEFT ELEVATION - 'B'**
SCALE: 1/4" = 1'-0" WESTERN REGIONAL FARMHOUSE

PLAN 1 FRONT 'C'
MATERIAL PERCENTAGES

BRICK VENEER =	5%
STUCCO POP-OUTS =	5%
GARAGE DOORS =	45%
SIDING =	10%
TRELLIS =	10%
STUCCO =	25%

EAGLE ROOFING
(BEL AIR TILE #4595
DARK CHARCOAL)

FASCIA
(SW7006 EXTRA WHITE)

MAIN BODY
(SW7015 REPOSE GRAY)

RAILING
(SW6990 CAVIAR BLACK)

WOOD CORBELS
(SW7006 EXTRA WHITE)

SIDING
(SW7006 EXTRA WHITE)

POPOUTS
(SW7006 EXTRA WHITE)

COACH LIGHT

STEEL GARAGE
(SW6990 CAVIAR BLACK)

CORONADO STONE
(SPECIAL USED BRICK - WOLF GREY)

PLAN 1
FRONT ELEVATION - 'C'

SCALE: 1/4" = 1'-0"

BUNGALOW / CRAFTSMAN

PLAN 2 FRONT 'C'
MATERIAL PERCENTAGES

BRICK VENEER =	5%
STUCCO POP-OUTS =	5%
GARAGE DOORS =	45%
SIDING =	5%
TRELLIS =	10%
STUCCO =	30%

SIDING
(SW7006 EXTRA WHITE)

ACCENT STUCCO
(SW7006 EXTRA WHITE)

COACH LIGHT

STEEL GARAGE
(SW6990 CAVIAR BLACK)

WOOD CORBELS
(SW7006 EXTRA WHITE)

EAGLE ROOFING
(BEL AIR TILE #4595
DARK CHARCOAL)

FASCIA
(SW7006 EXTRA WHITE)

MAIN BODY
(SW7015 REPOSE GRAY)

RAILING
(SW6990 CAVIAR BLACK)

POPOUTS
(SW7006 EXTRA WHITE)

CORONADO STONE
(SPECIAL USED BRICK - WOLF GREY)

PLAN 2
FRONT ELEVATION - 'C'

SCALE: 1/4" = 1'-0"

BUNGALOW / CRAFTSMAN

PLAN 1 and 2
REAR ELEVATION - 'C'

SCALE: 1/4" = 1'-0"

BUNGALOW / CRAFTSMAN

PLAN 2 RIGHT SIDE 'C'
MATERIAL PERCENTAGES

BRICK VENEER =	2%
STUCCO POP-OUTS =	3%
SIDING =	38%
FRONT DOOR =	5%
SHUTTERS =	10%
CORBELS =	2%
STUCCO =	40%

PLAN 1 LEFT SIDE 'C'
MATERIAL PERCENTAGES

BRICK VENEER =	2%
STUCCO POP-OUTS =	3%
SIDING =	38%
FRONT DOOR =	5%
SHUTTERS =	5%
CORBELS =	2%
STUCCO =	45%



PLAN 2
RIGHT ELEVATION - 'C'

SCALE: 1/4" = 1'-0"

BUNGALOW / CRAFTSMAN

PLAN 1
LEFT ELEVATION - 'C'

SCALE: 1/4" = 1'-0"


BUNGALOW / CRAFTSMAN

PLAN 1 RIGHT SIDE 'C'
MATERIAL PERCENTAGES

BRICK VENEER =	2%
STUCCO POP-OUTS =	10%
SIDING =	35%
STUCCO =	53%

PLAN 2 LEFT SIDE 'C'
MATERIAL PERCENTAGES

BRICK VENEER =	2%
STUCCO POP-OUTS =	10%
SIDING =	35%
STUCCO =	53%

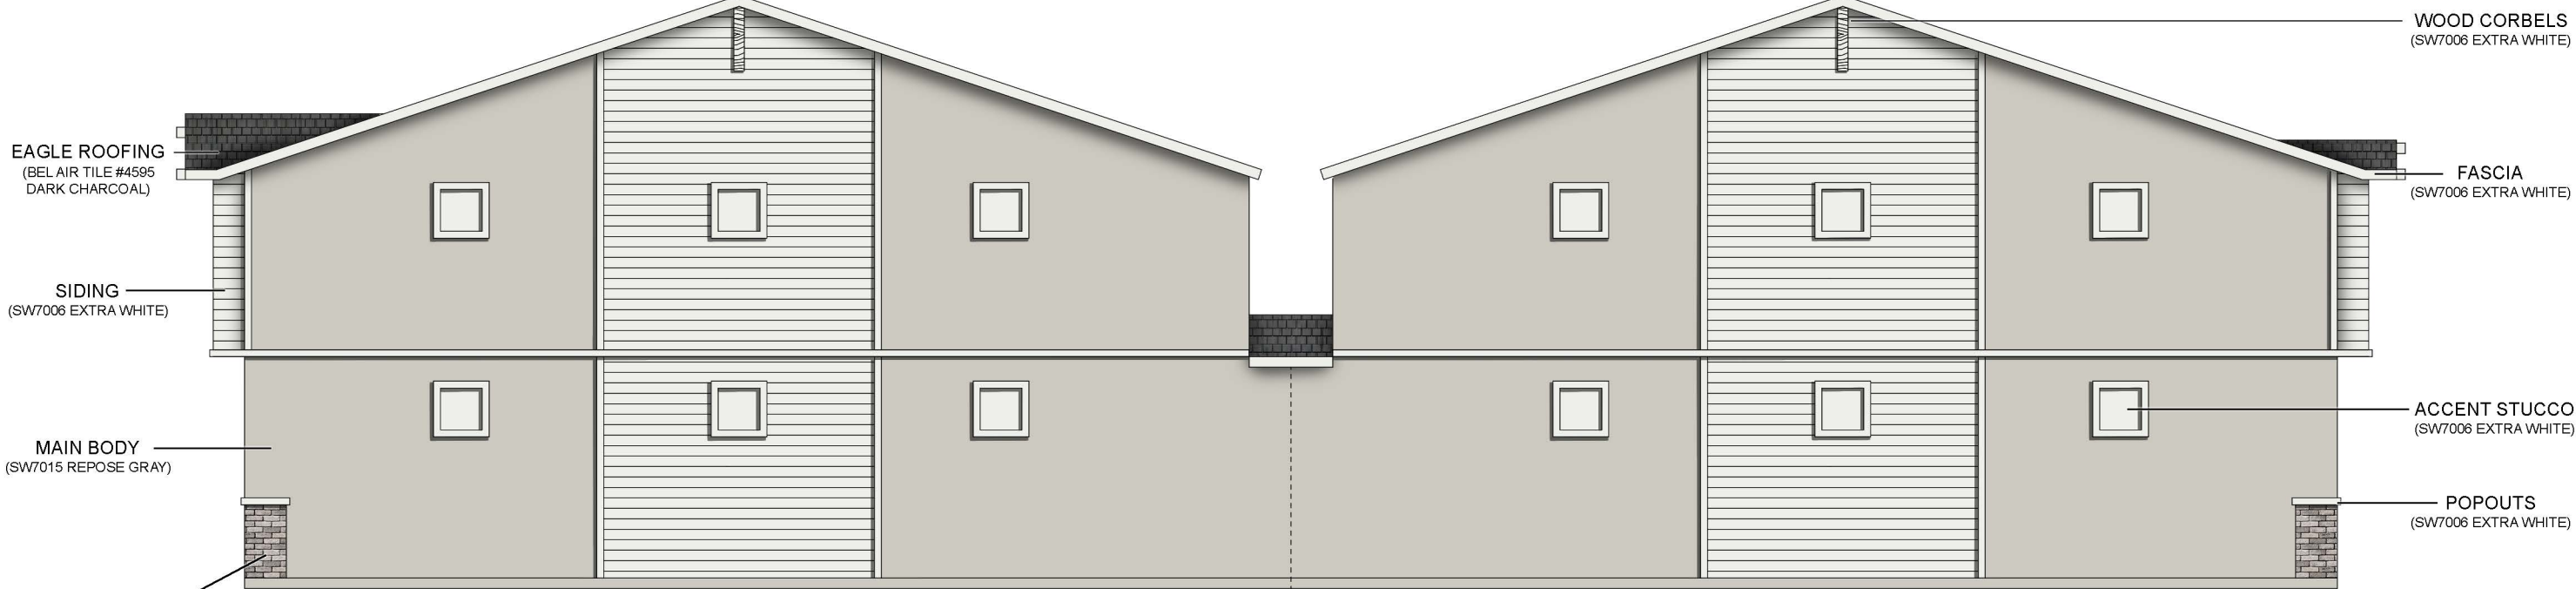

PLAN 1
RIGHT ELEVATION - 'C'

SCALE: 1/4" = 1'-0"

BUNGALOW / CRAFTSMAN

PLAN 2
LEFT ELEVATION - 'C'

SCALE: 1/4" = 1'-0"

BUNGALOW / CRAFTSMAN

