




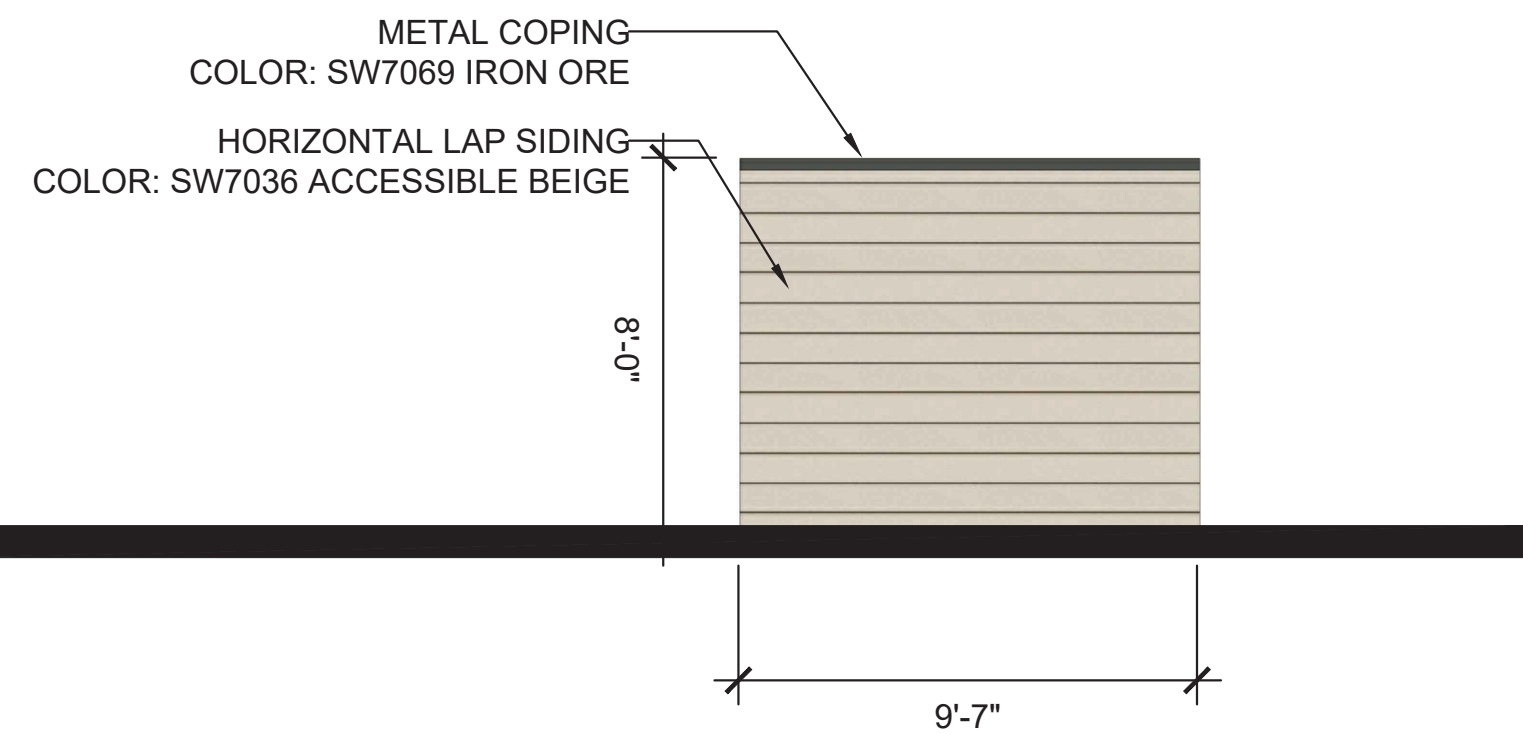


RECYCLE ENCLOSURE—SIDE ELEVATION 8

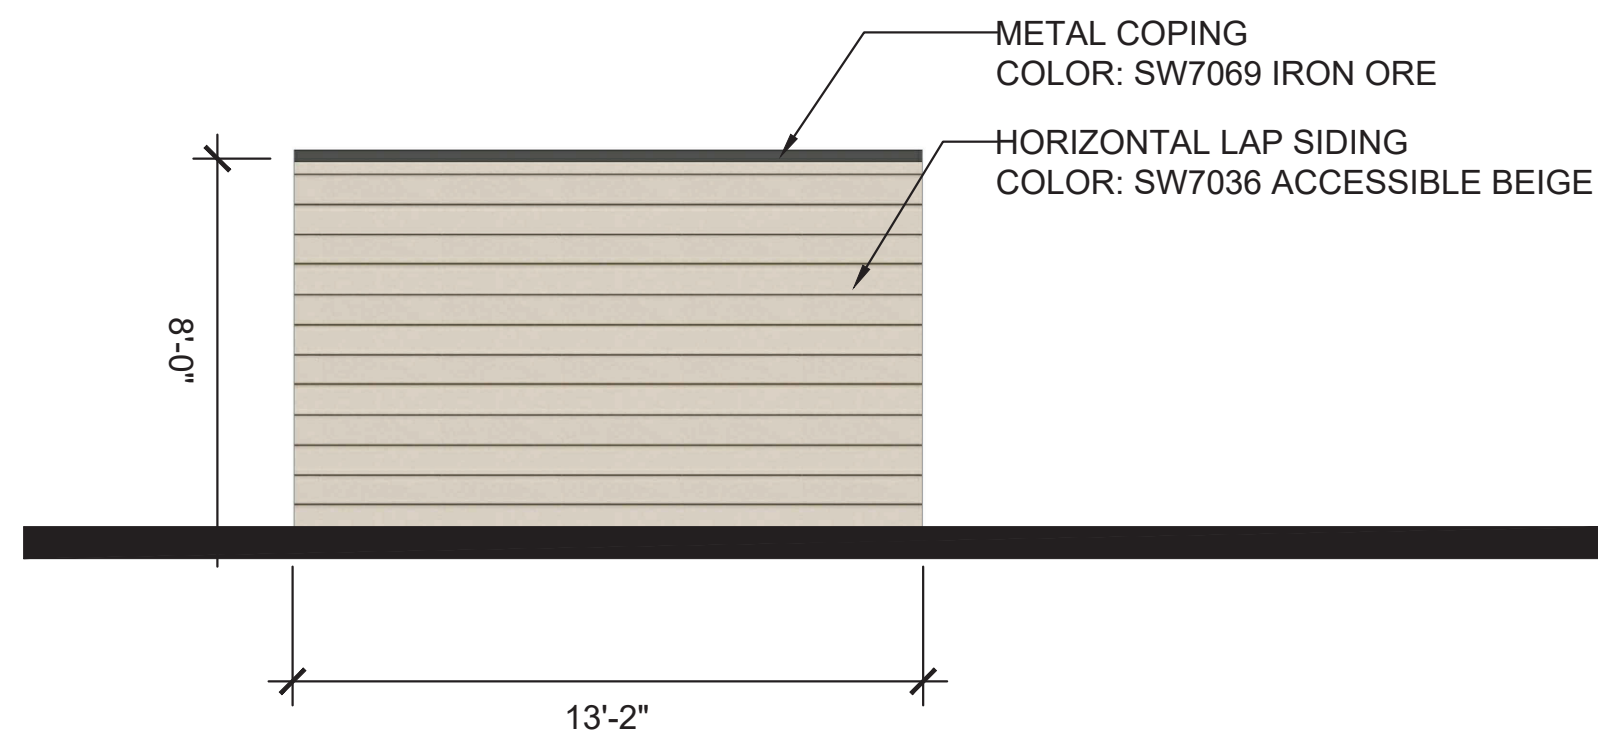


RECYCLE ENCLOSURE-BACK ELEVATION	7
----------------------------------	---

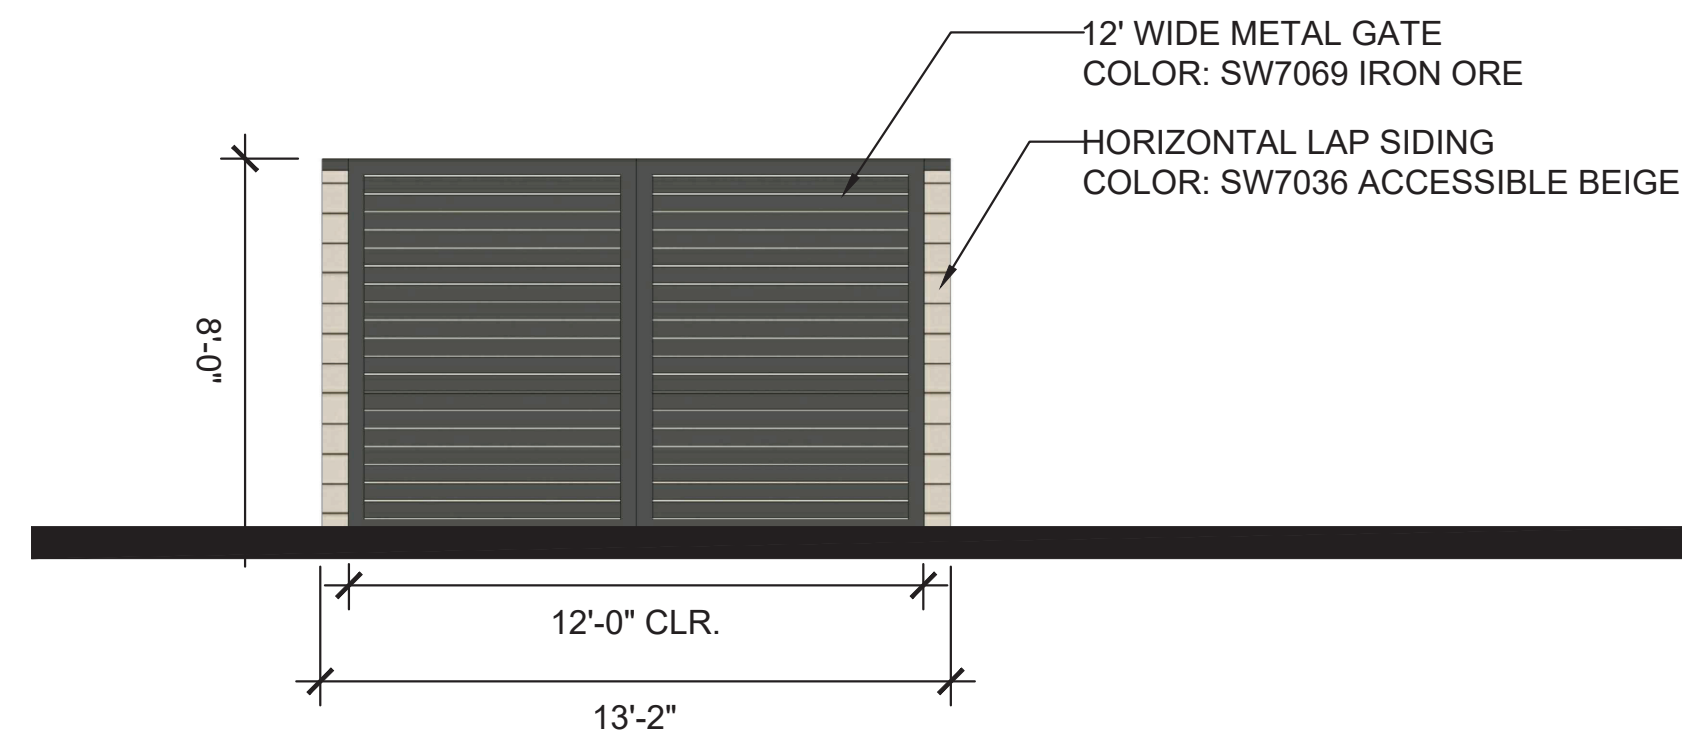


RECYCLE ENCLOSURE—FRONT ELEVATION	6
-----------------------------------	---

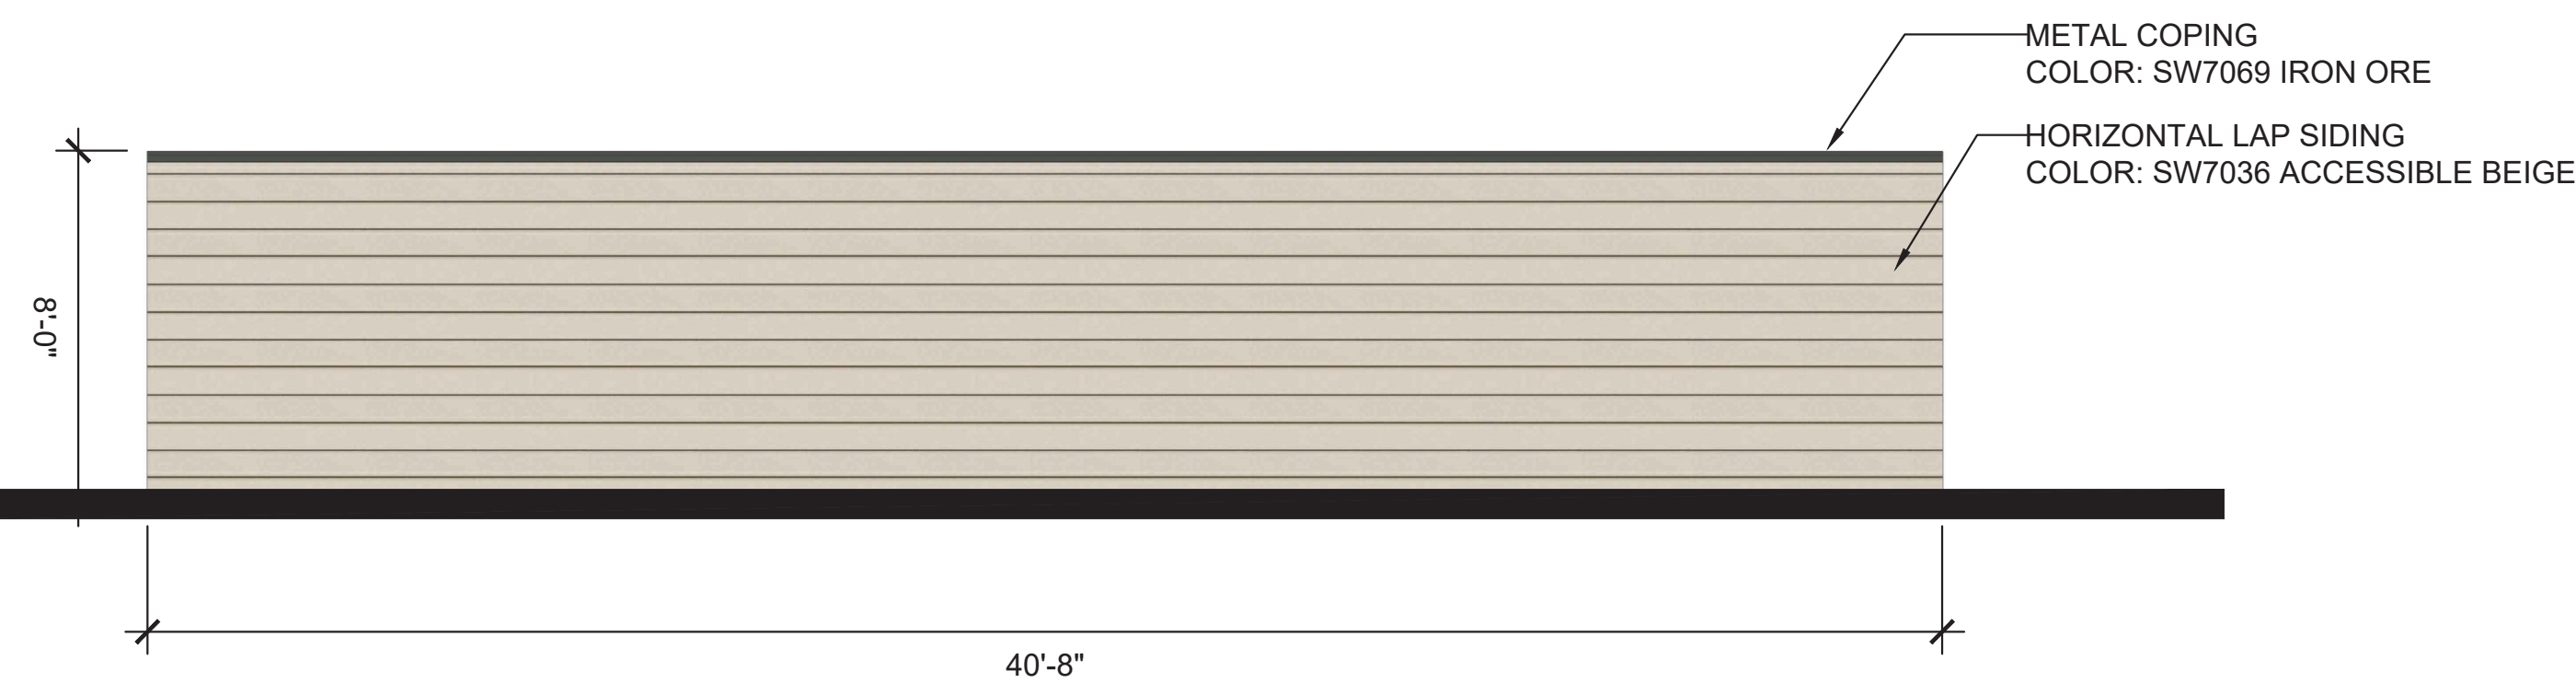


COMPACTOR ENCLOSURE—SIDE ELEVATION 5

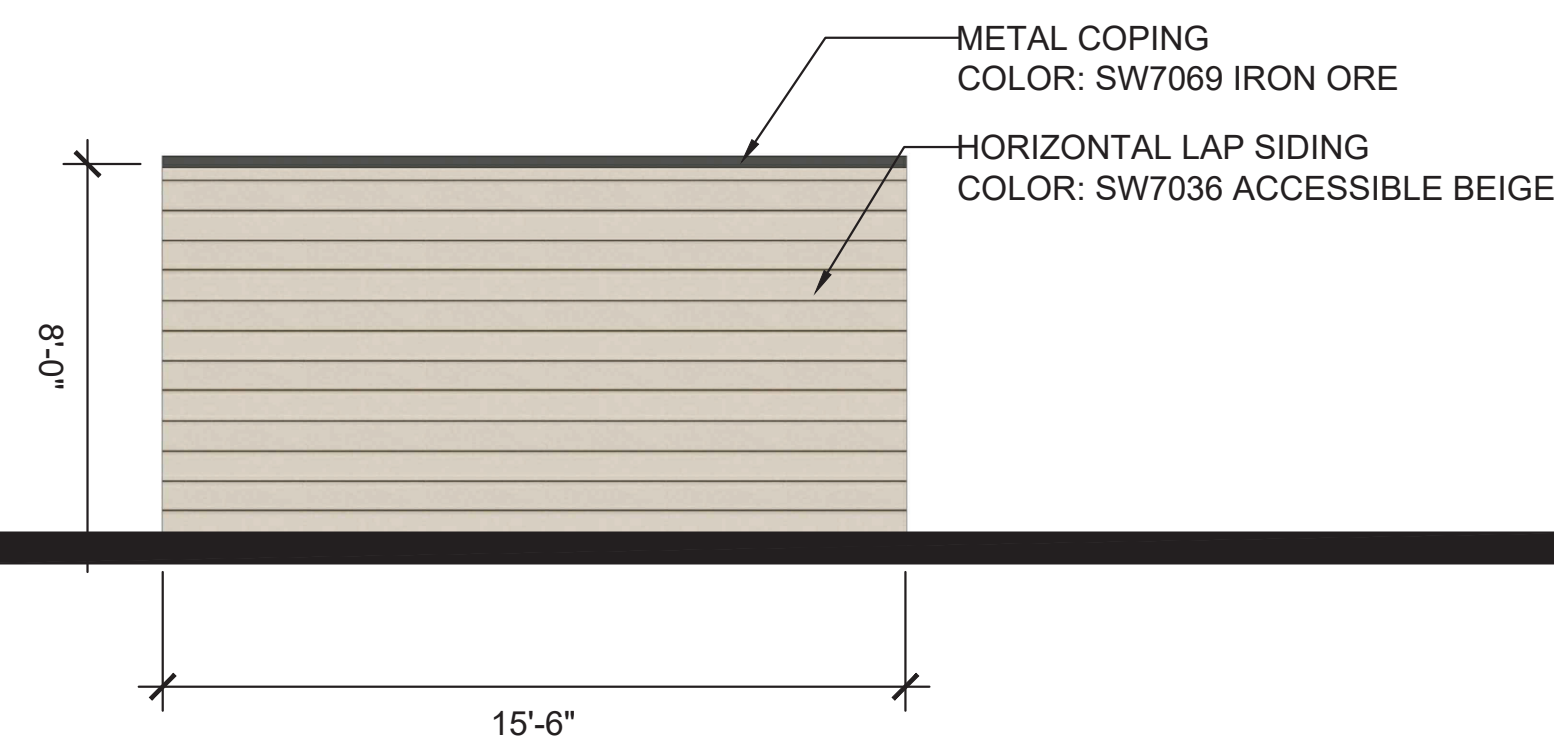


COMPACTOR ENCLOSURE—BACK ELEVATION | 4

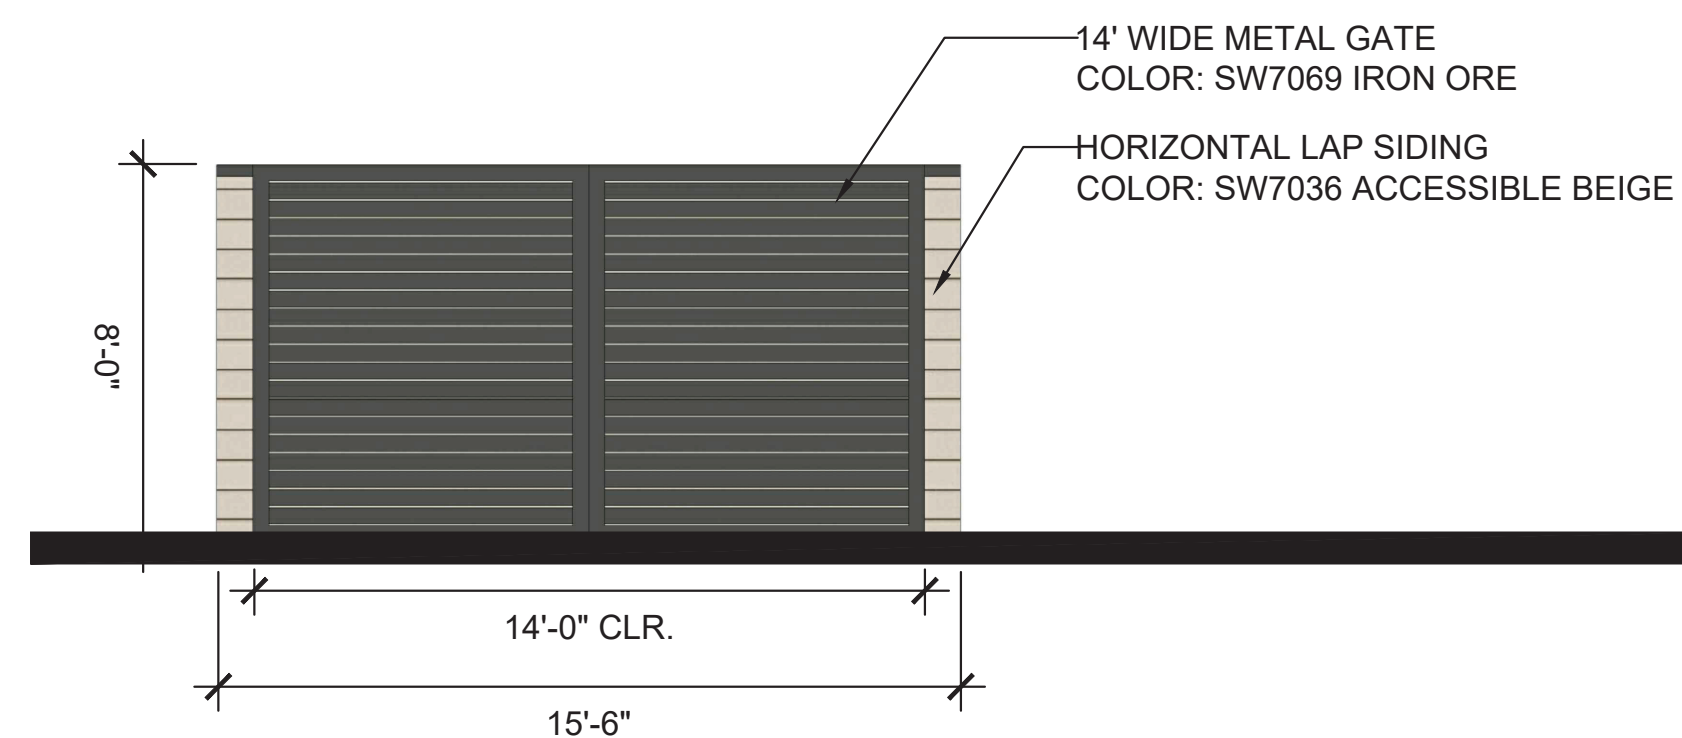

COMPACTOR ENCLOSURE—FRONT ELEVATION | 3

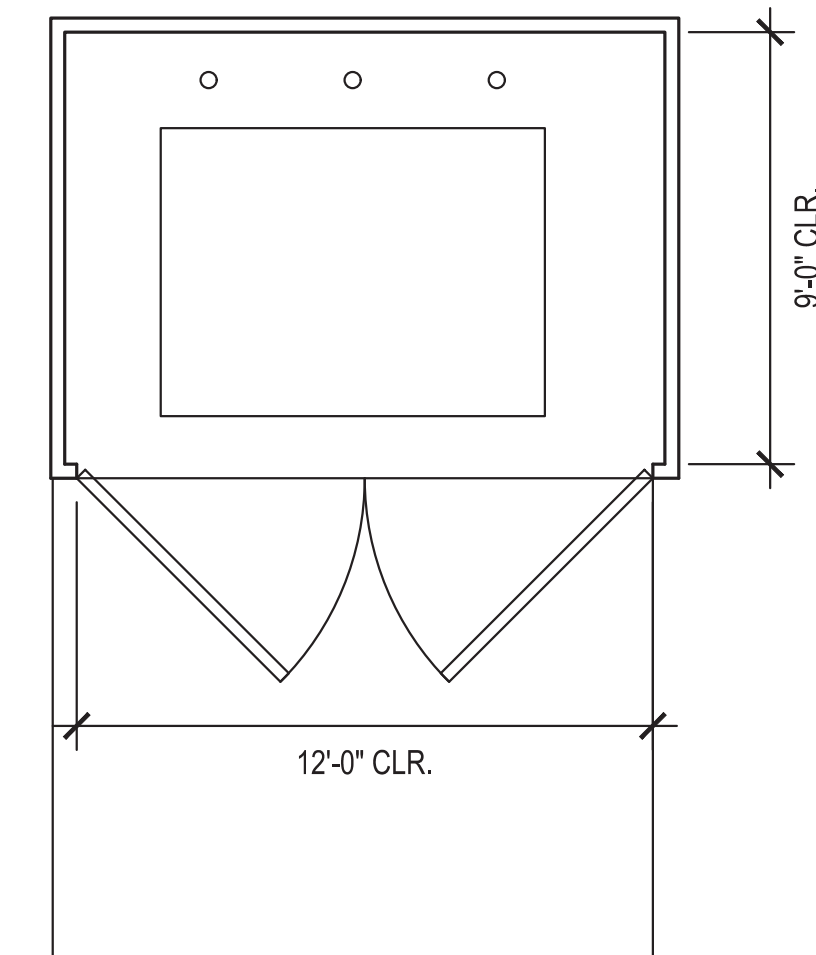

RECYCLE ENCLOSURE-PLAN | 2

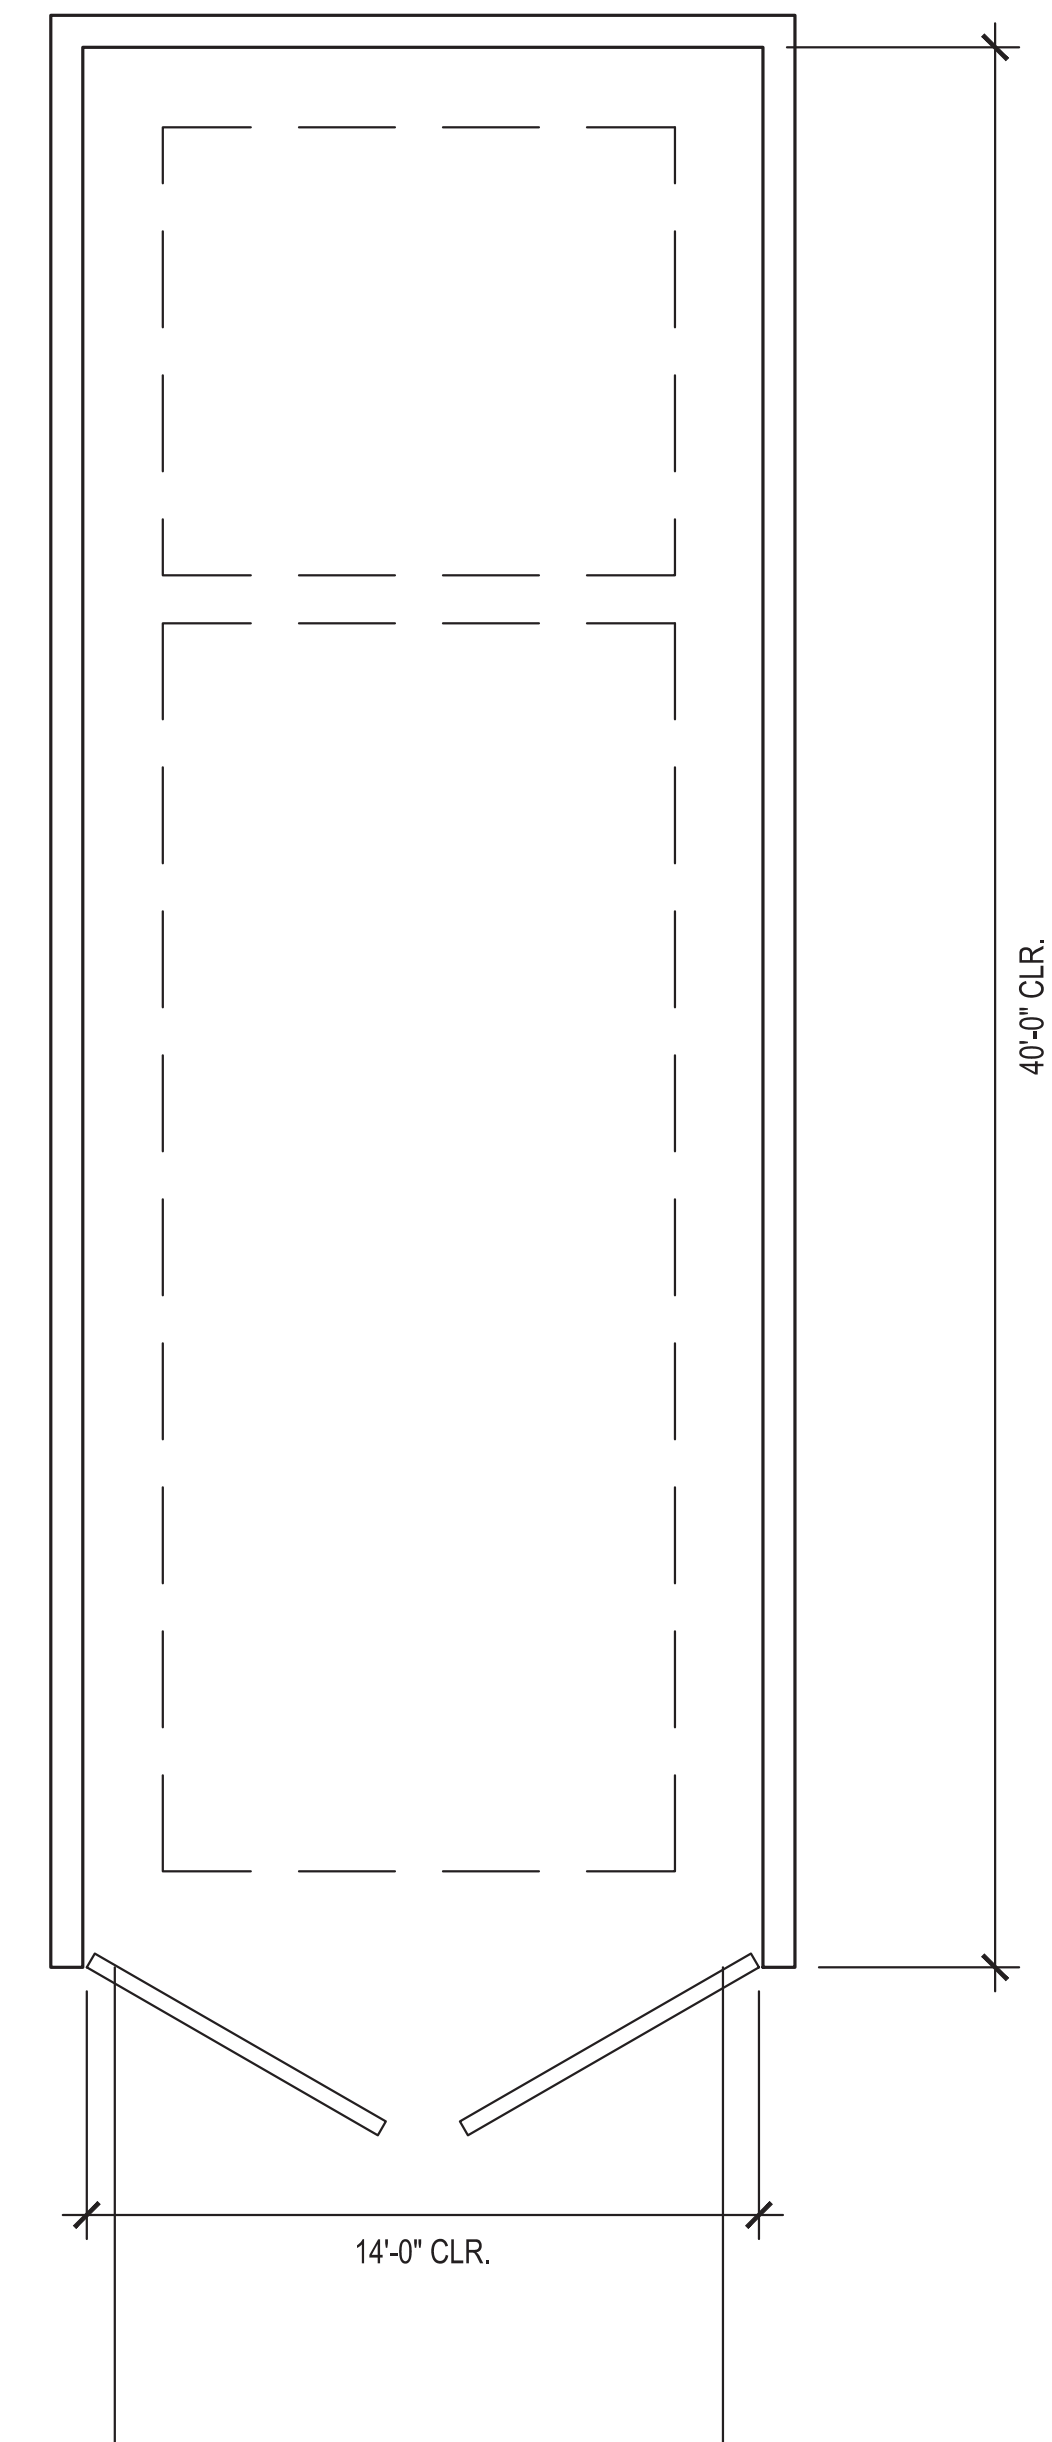


COMPACTOR ENCLOSURE-PLAN 1



EDI International, PC
3250 Briarpark Dr.
Suite 140
Houston, TX 77042
Phone: (713) 375-1400
Fax: (713) 375-1600
www.EDI-International.com
TEXAS CALIFORNIA NEW YORK

HAWES CROSSING
8132 E ELLIOT RD, MESA, AZ. 85212
FORE GREEN DEVELOPMENT

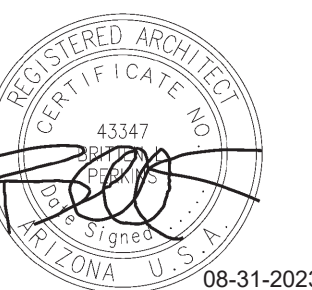

EXPIRES: 06/30/2024
 ARCHITECT: Britten L. Perkins
 LICENSE NO.: 43347
 COMPANY: EDI International, Inc.
 ORP. ID #: 16645-0

[illegible]

Project No.	22017
Issued:	CITY SUBMITTAL
Issue Date:	08/31/2023


DRAWING TITLE

RASH ENCLOSURE


scale: $1/4'' = 1'-0''$

DRAWING NUMBER
A602


TRASH ENCLOSURE

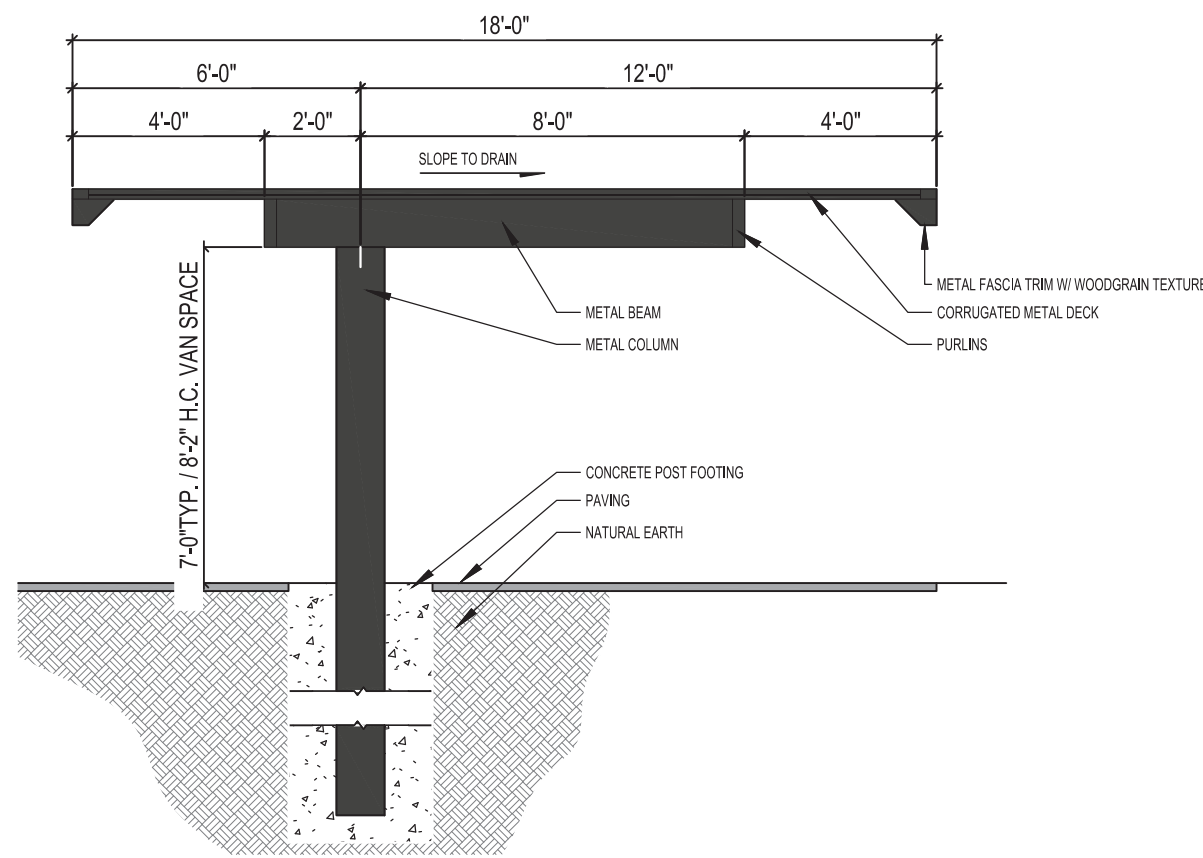


TYPICAL 6-CAR CARPORT SECTION 4

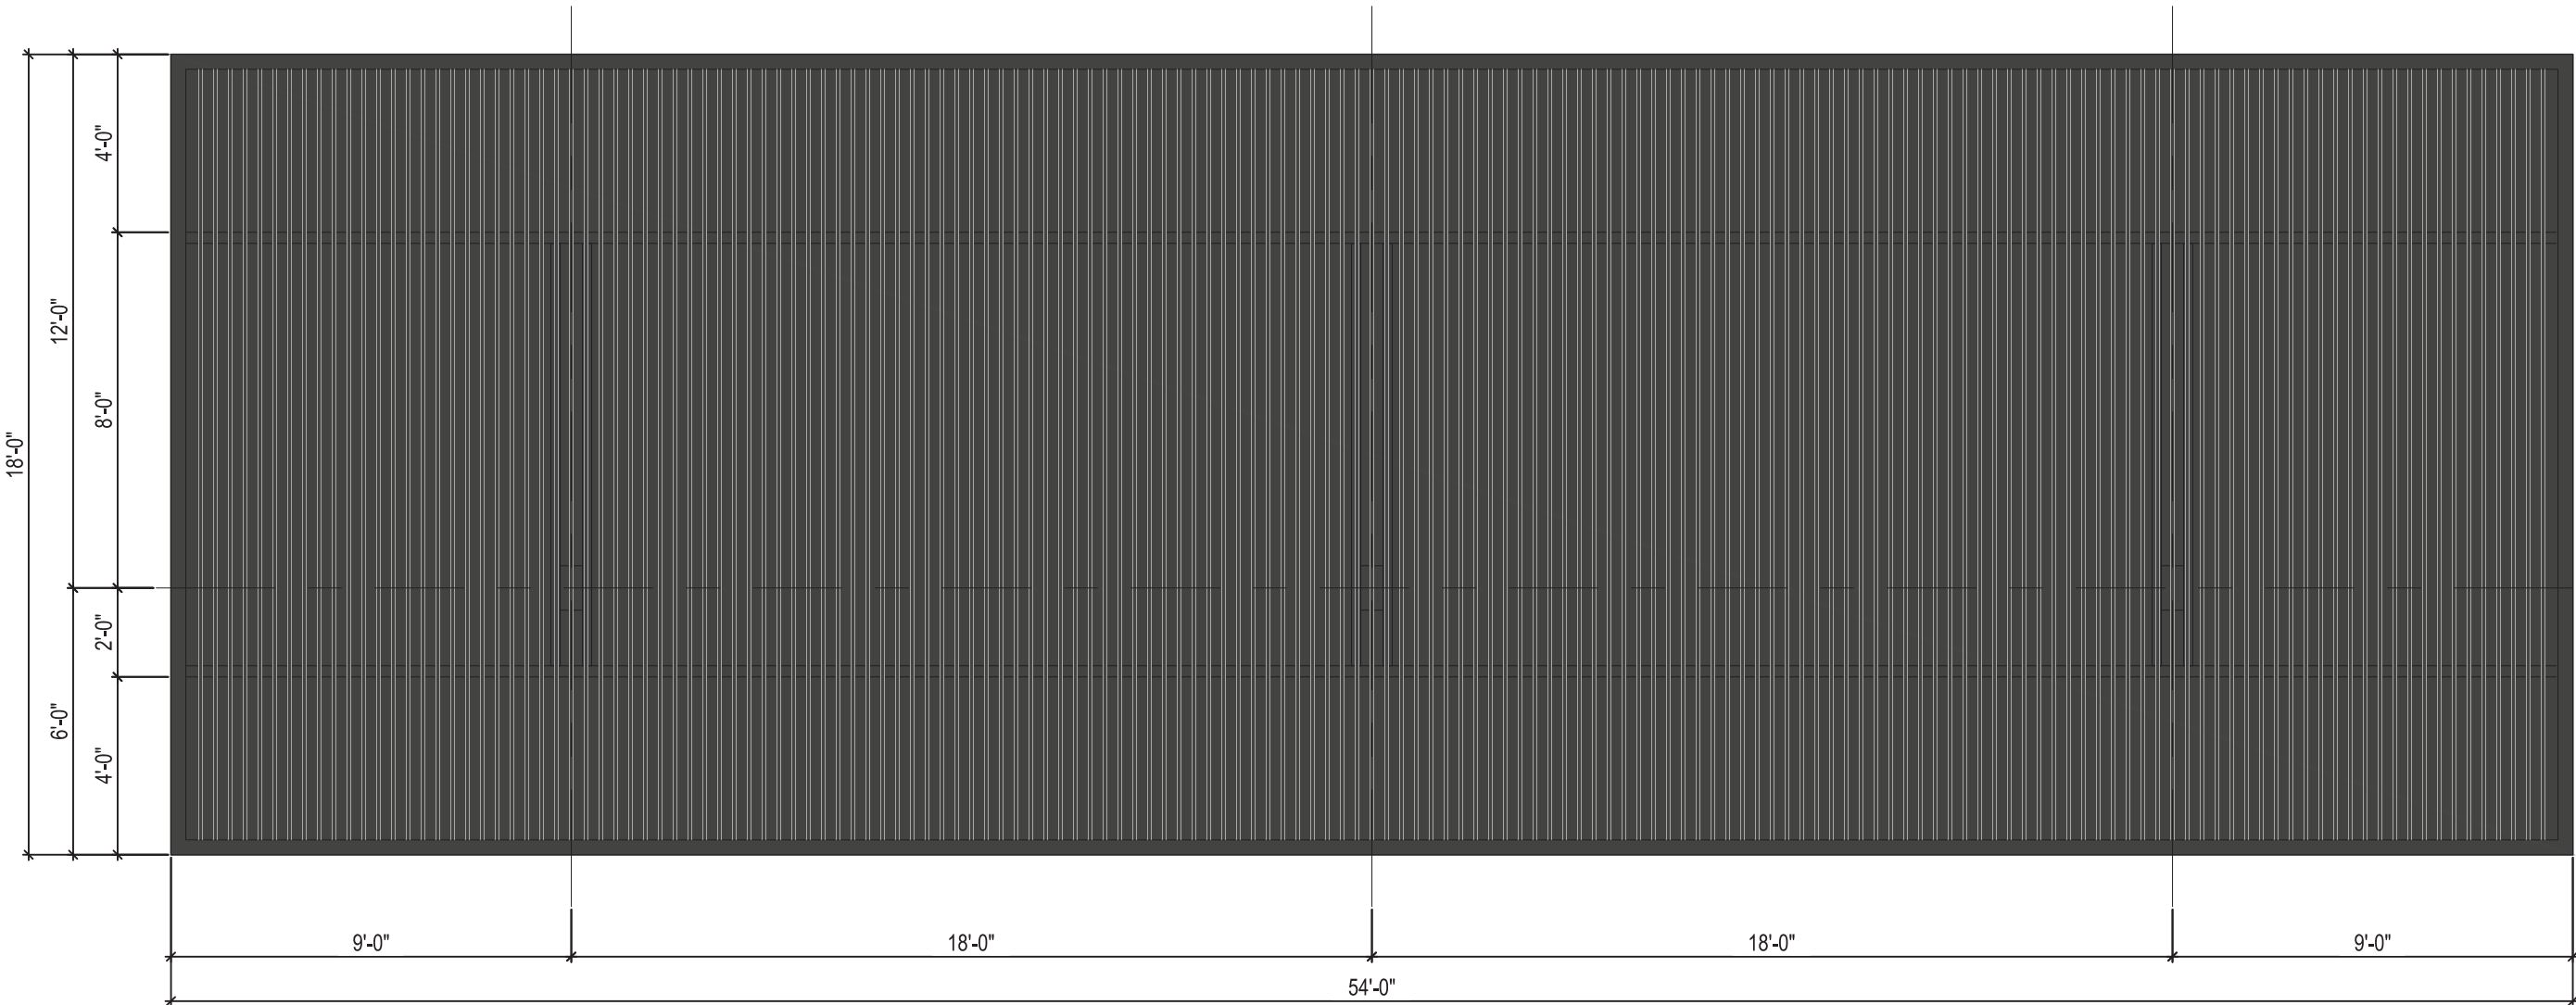

TYPICAL 6-CAR CARPORT ROOF PLAN 2

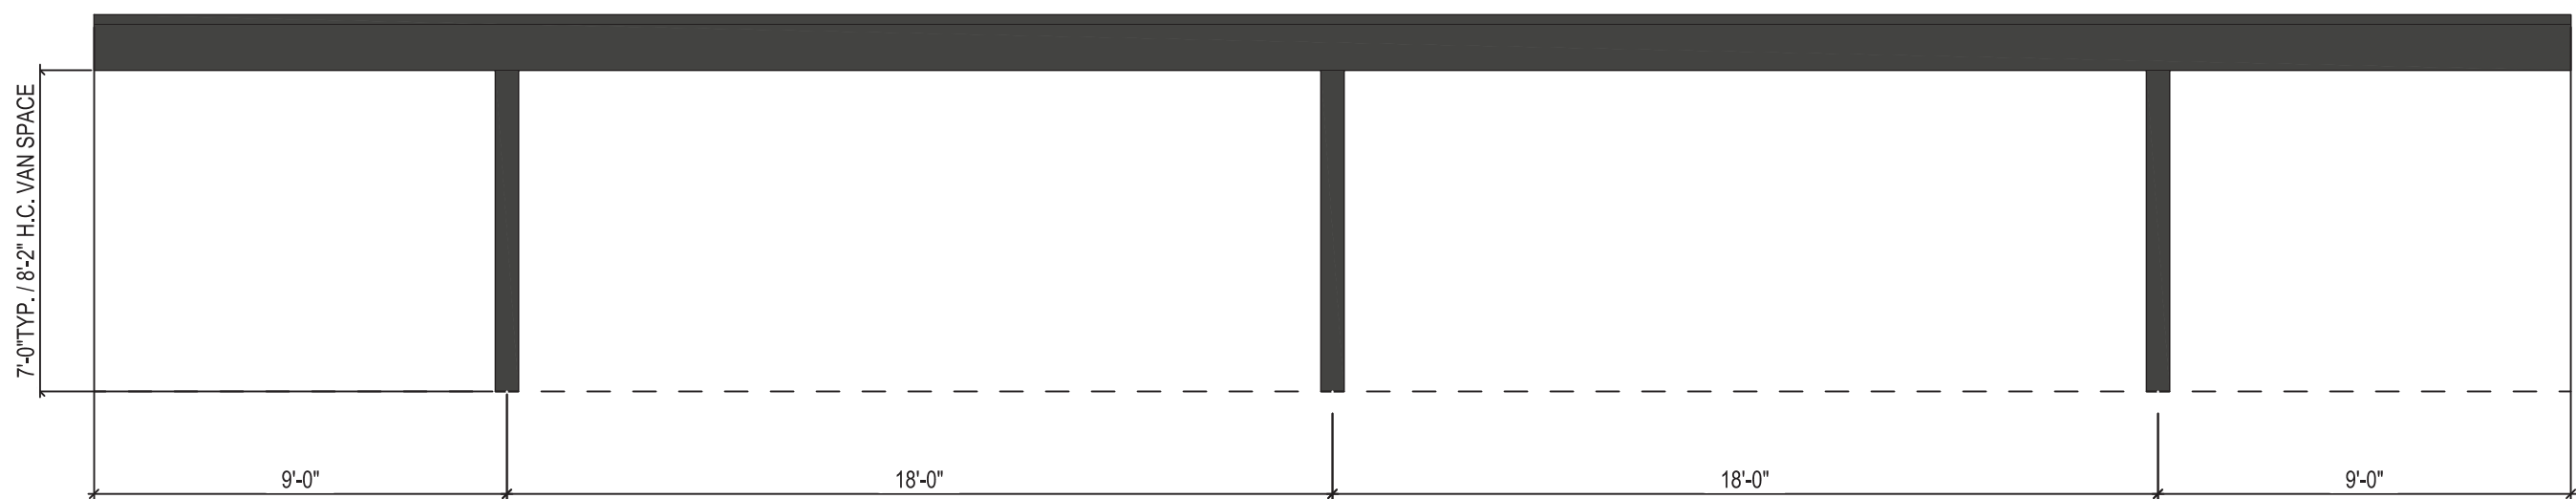

TYPICAL 6-CAR CARPORT ELEVATION 3

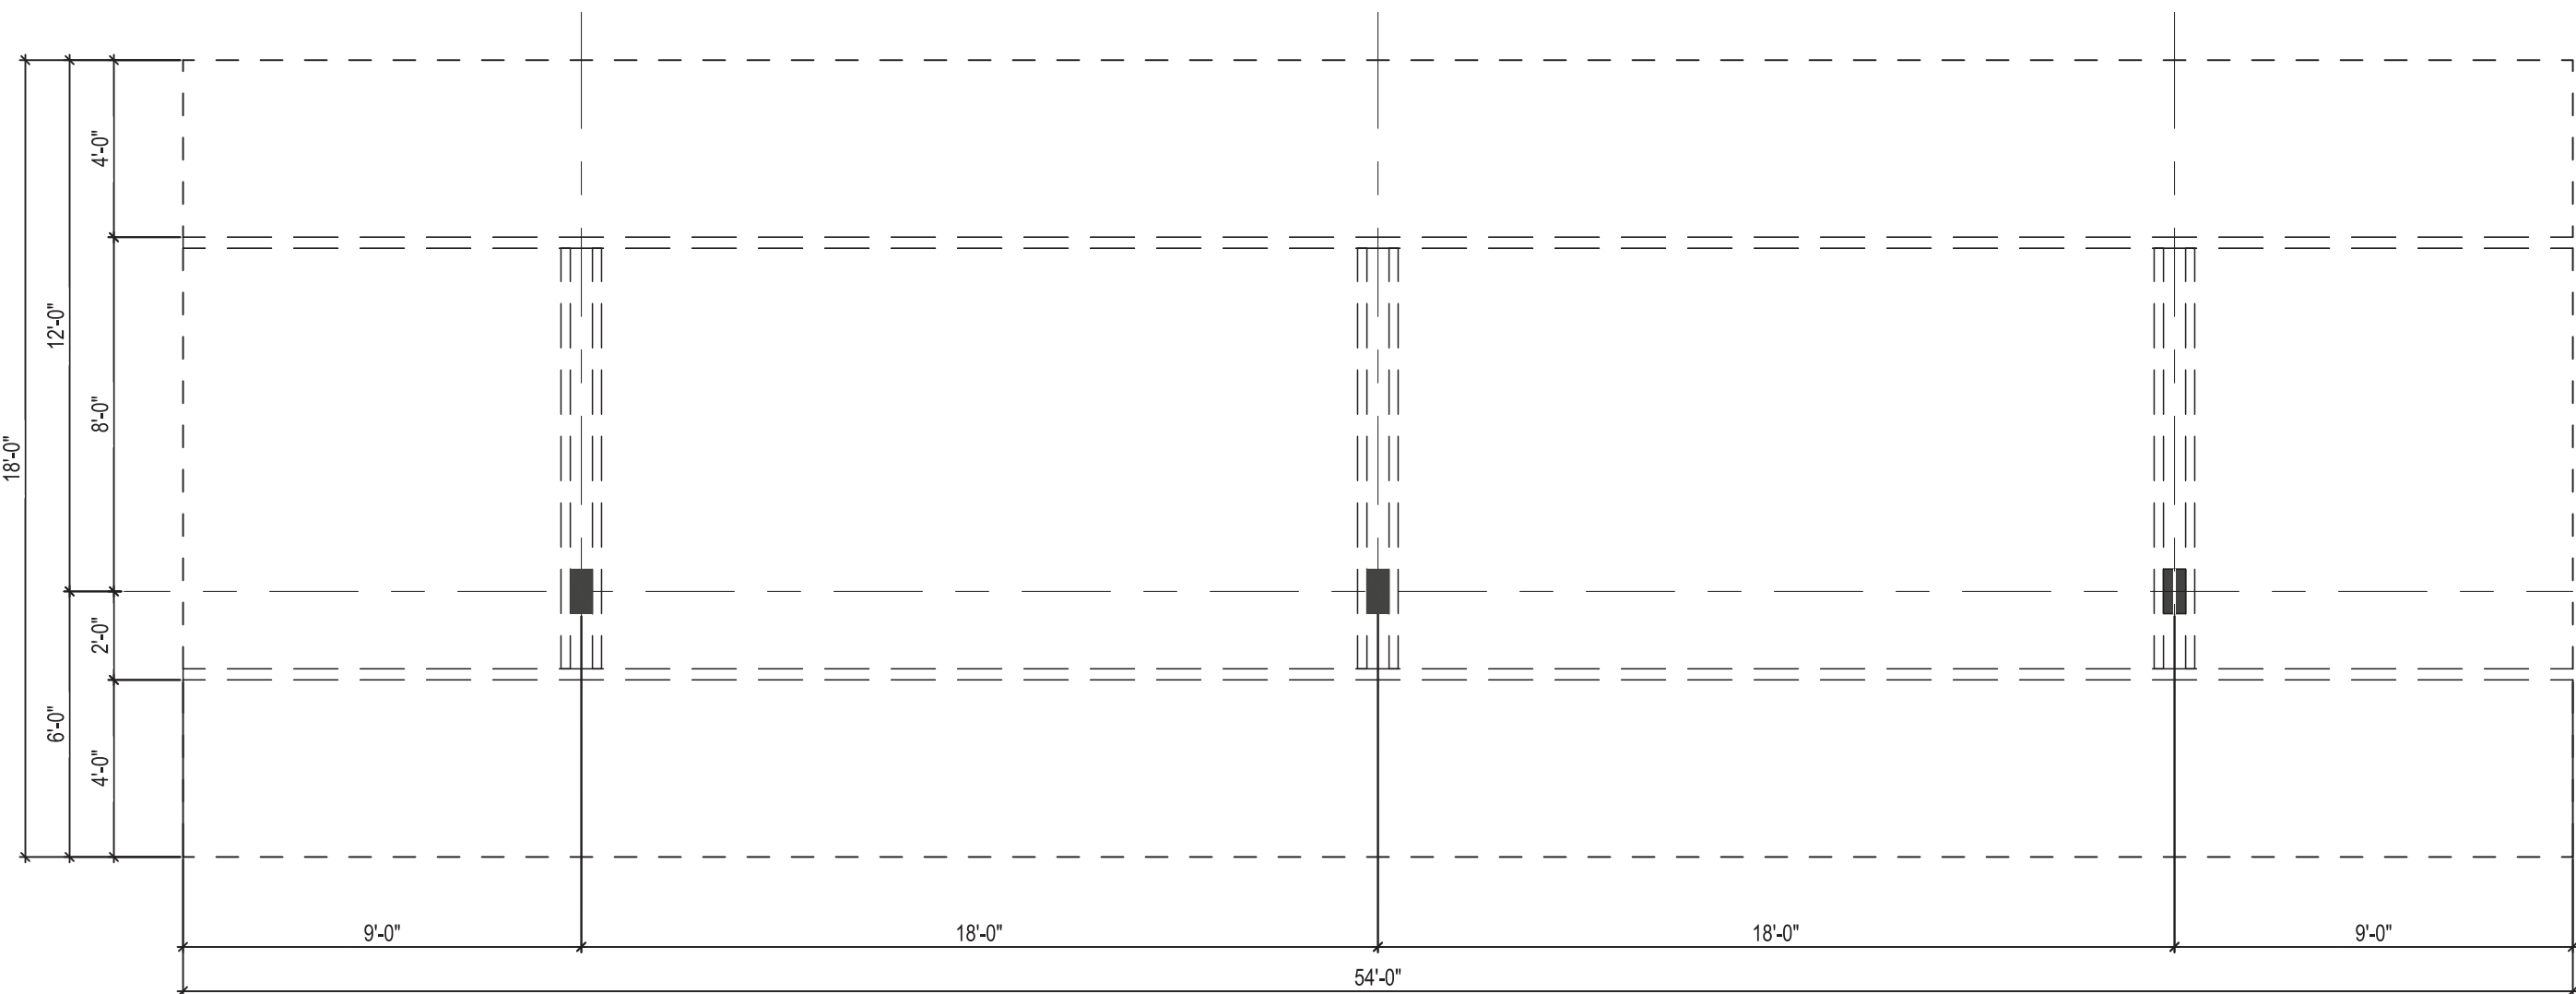

TYPICAL 6-CAR CARPORT FLOOR PLAN 1



EDI International, PC
3250 Briarpark Dr.
Suite 140
Houston, TX 77042
Phone: (713) 375-1400
Fax: (713) 375-1600
www.EDI-International.com
TEXAS CALIFORNIA NEW YORK

HAWES CROSSING
8132 E ELLIOT RD, MESA, AZ, 85212
FORE GREEN DEVELOPMENT

COPYRIGHT © 2023 EDI INTERNATIONAL, PC ALL RIGHTS RESERVED		
NO.	DATE	ISSUE

Project No. 22017
Issued: CITY SUBMITTAL
Issue Date: 09/01/2023

DRAWING TITLE

CARPORT

Scale: 1/4" = 1'-0"
DRAWING NUMBER
A601
CARPORT