



3 SCREEN WALL SECTION  
Scale: 3/8" = 1'-0"

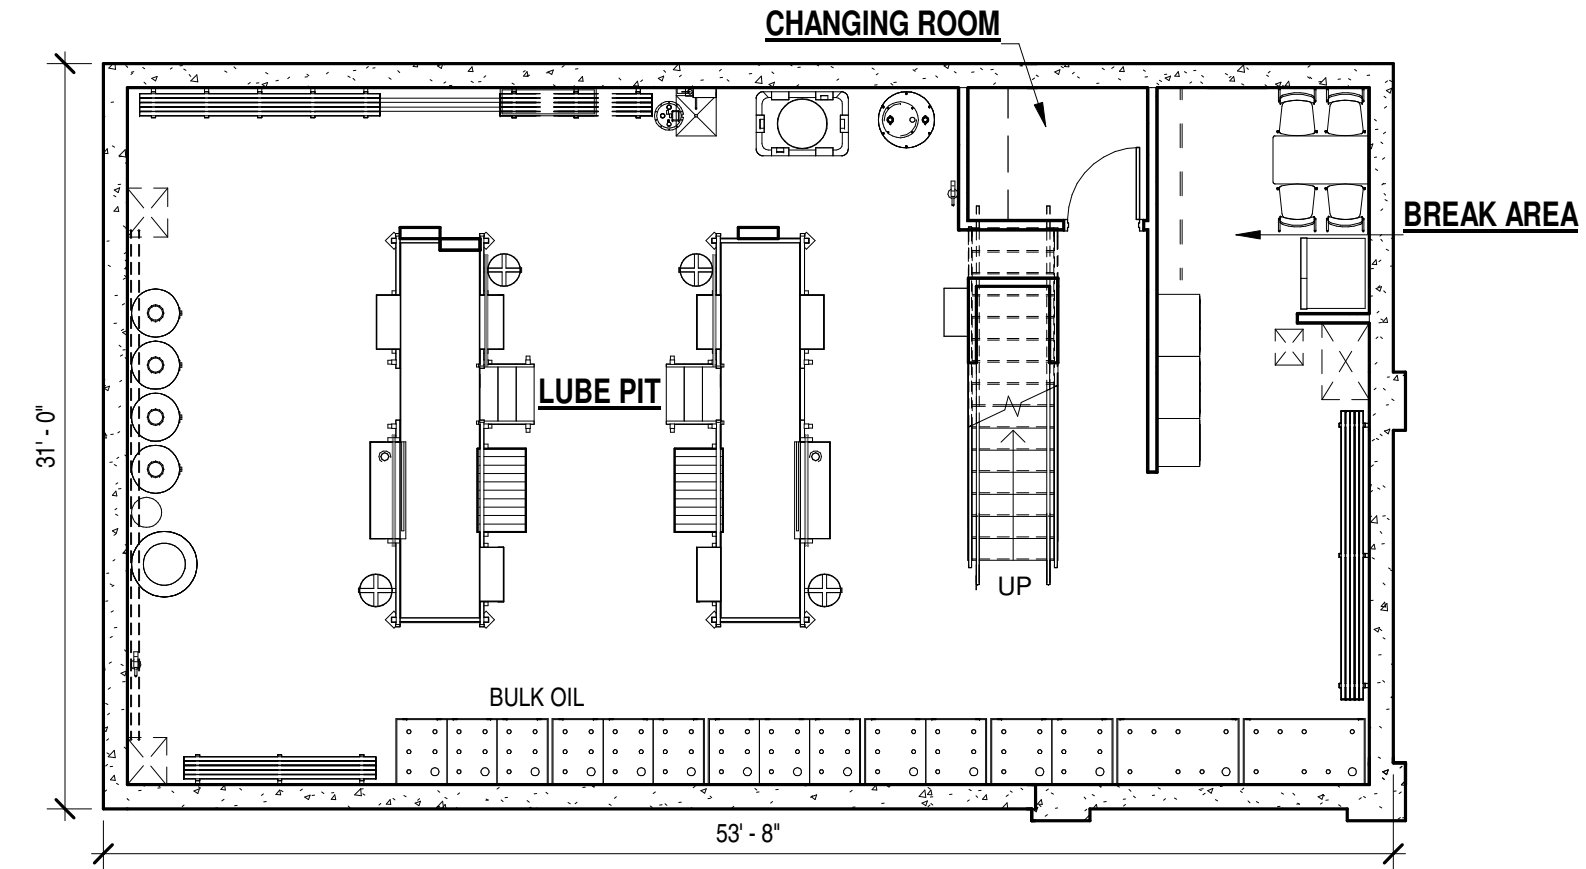

2 PLAN - LOWER LEVEL  
Scale: 1/8" = 1'-0"

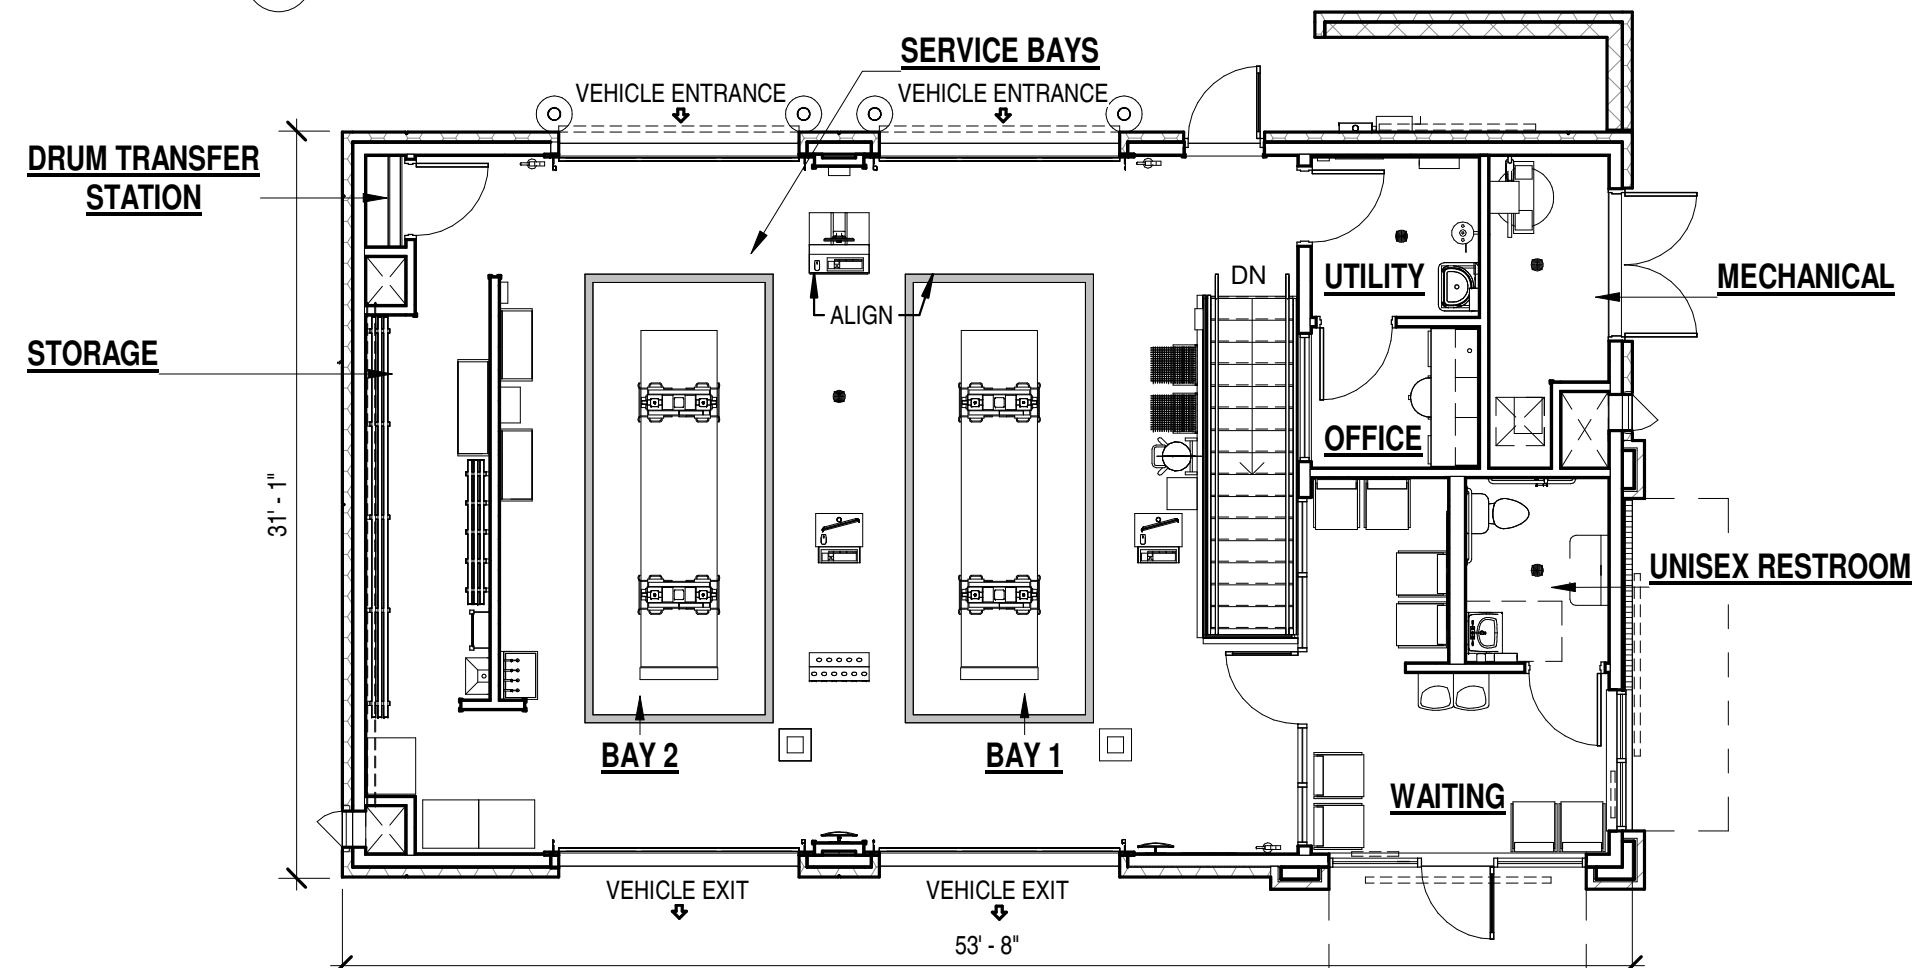


1 PLAN - UPPER LEVEL  
Scale: 1/8" = 1'-0"

ISSUE RECORD	
DATE	ISSUANCE #
02/13/2024	ISSUANCE #1
03/05/2024	ISSUANCE #2
04/11/2024	ISSUANCE #3
06/07/2024	ISSUANCE #4

**VALVOLINE INSTANT OIL CHANGE**  
**1330 SOSSAMAN ROAD**  
**MESA, AZ 85209**



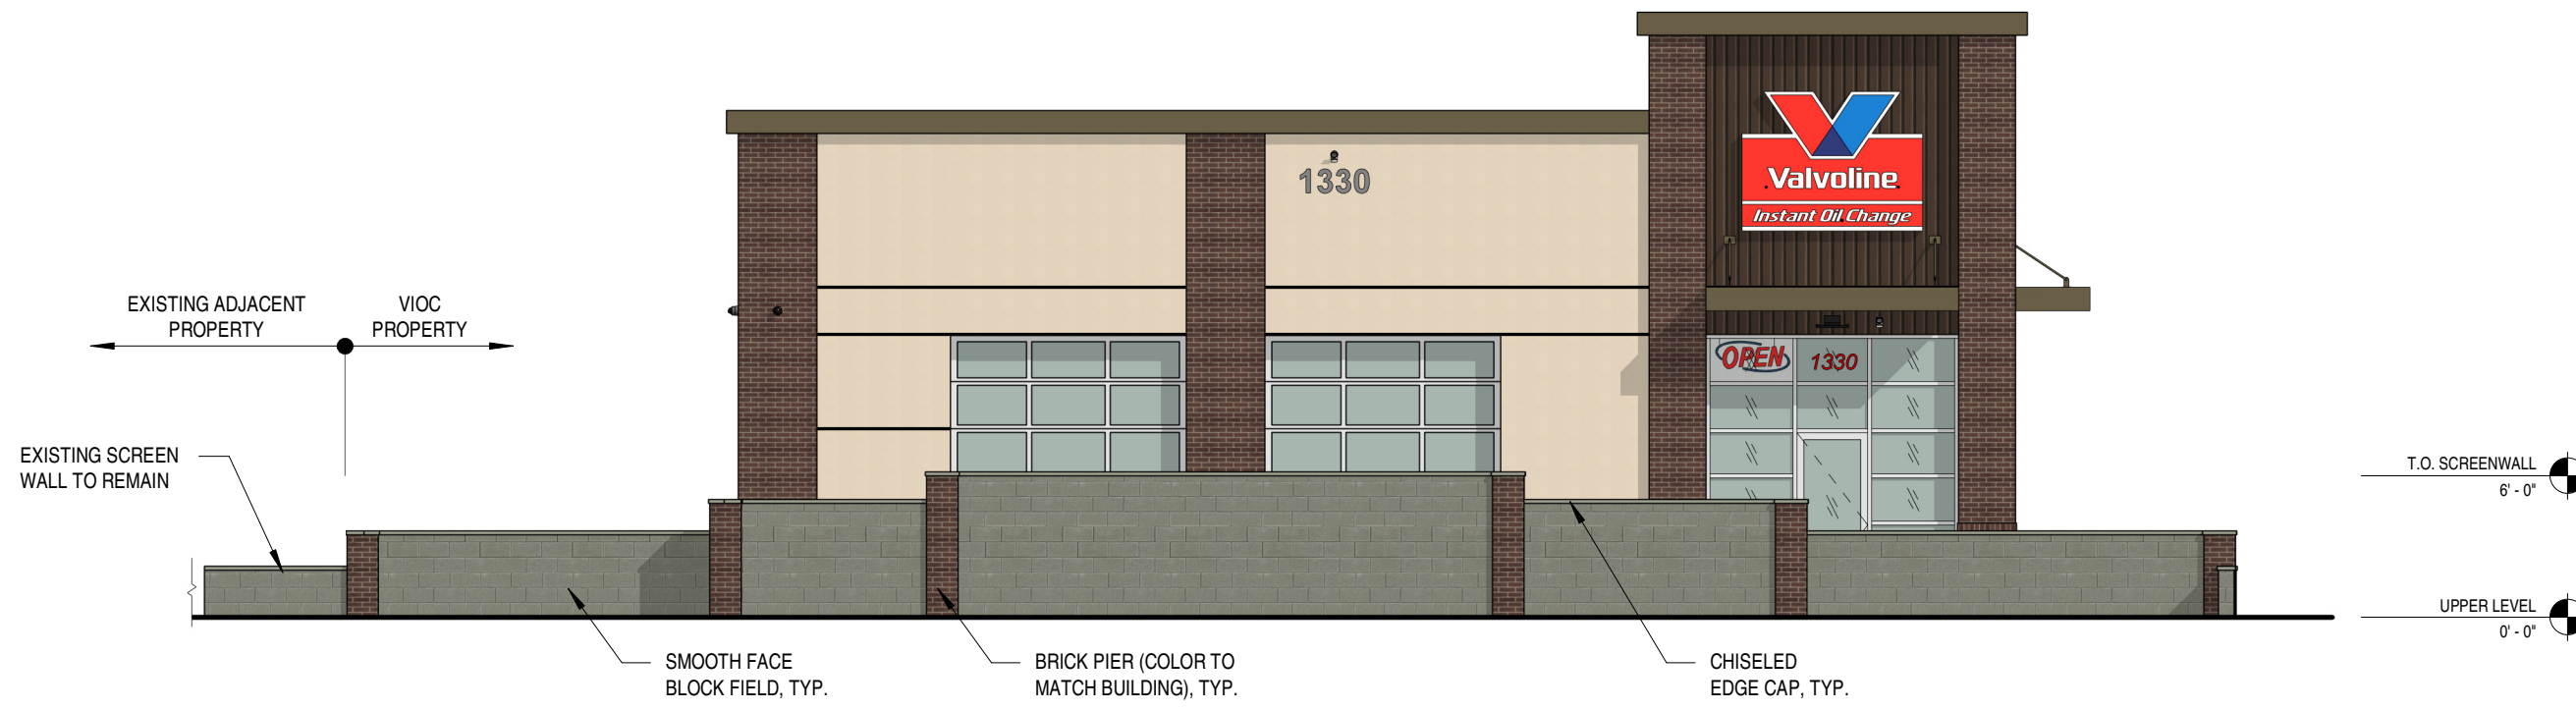

1 EXTERIOR ELEVATION WITH SCREENWALL  
Scale: 1/8" = 1'-0"

**VALVOLINE INSTANT OIL CHANGE**  
**1330 SOSSAMAN ROAD**  
**MESA, AZ 85209**



Project No: 20230380.0

DATE	ISSUE RECORD
02/13/2024	ISSUANCE #1
03/05/2024	ISSUANCE #2
04/11/2024	ISSUANCE #3
06/07/2024	ISSUANCE #4