

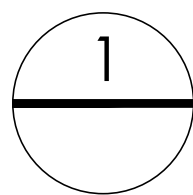


"The name DUTCH BROS. and all associated logos, distinctive designs, content, information, and other materials featured, displayed, contained herein, and made available by Dutch Bros., including but not limited to, the "look and feel" of the establishments and products, all text, images, colors, configurations, and other materials, are trademarks, trade dress, patent, and/or other intellectual property rights and unfair competition laws under the United States and foreign laws."

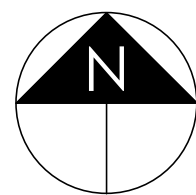


FLOOR PLAN

SCALE: 3/8" = 1'-0"

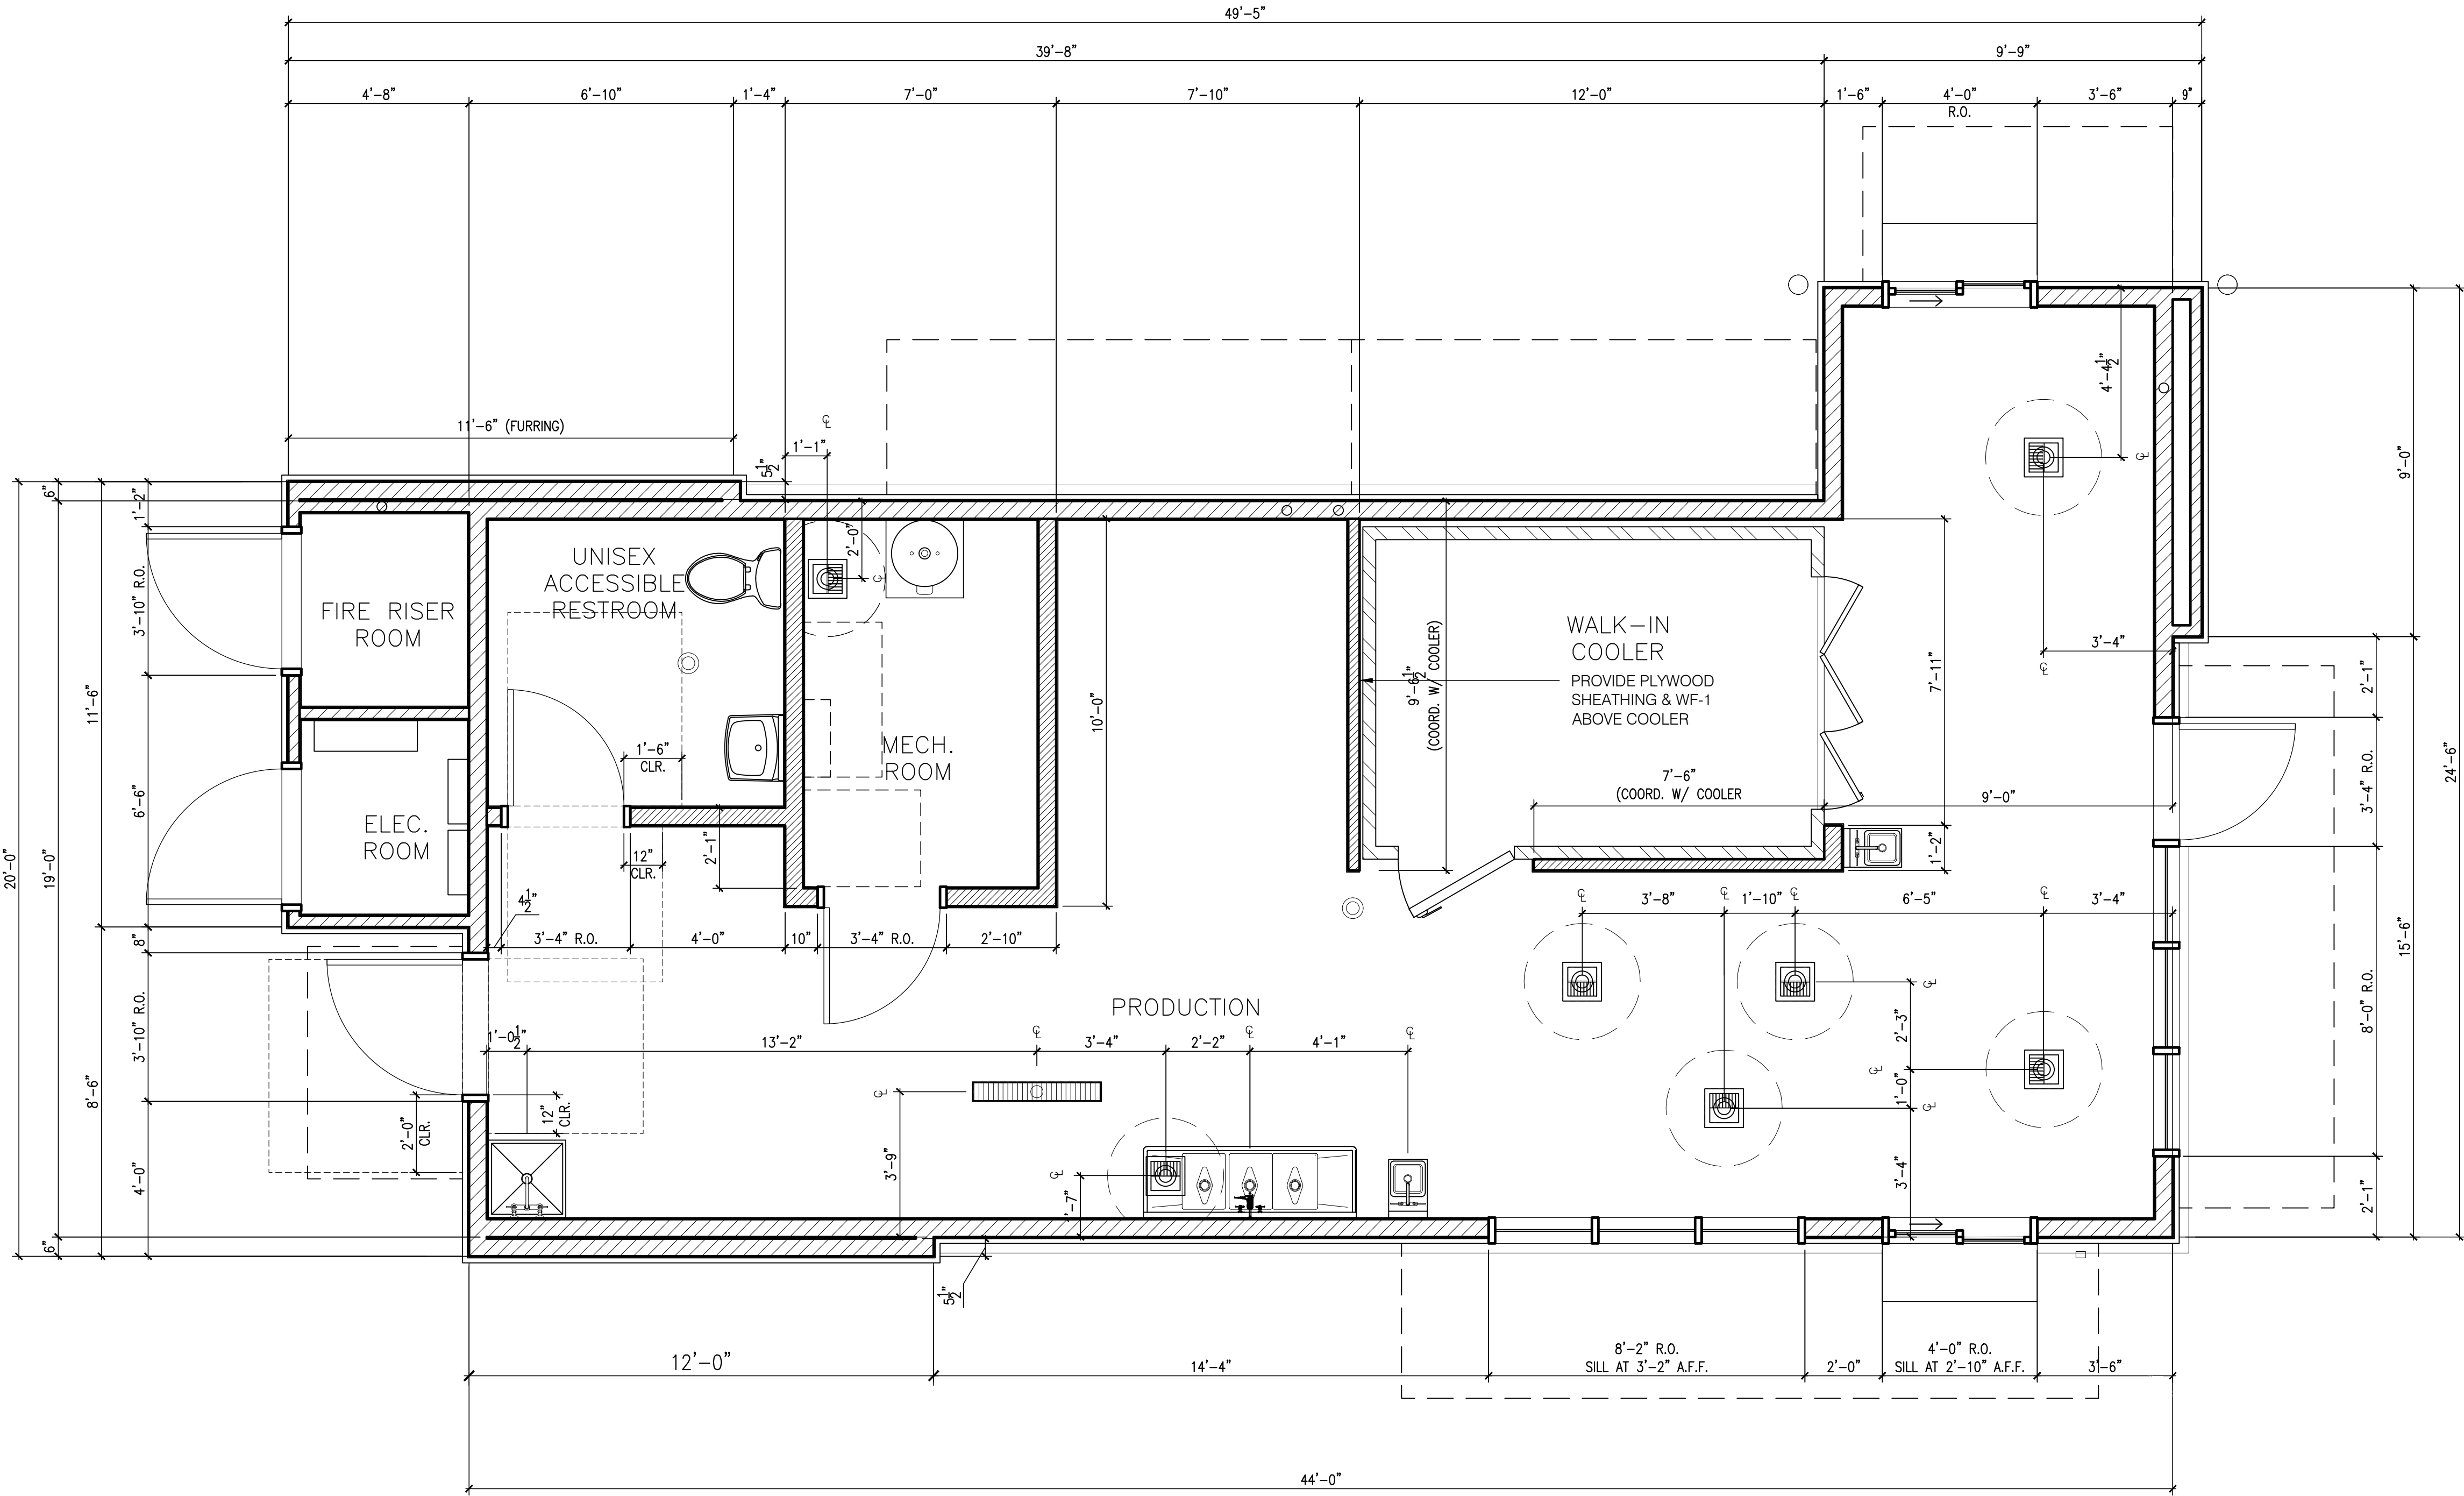

ARMET DAVIS NEWLOVE &  
ASSOCIATES, AIA ARCHITECTS

1330 OLYMPIC BLVD.  
SANTA MONICA, CALIFORNIA 90404  
PH 310 452-5533 FAX 310 450-4742

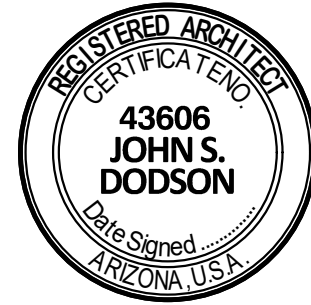

EXPIRES 12/31/2026

NOTICE OF EXTENDED CERTIFICATION AND APPROVAL PERIOD PROVISION:

THE CONSTRUCTION AGREEMENT ALLOWS THE OWNER TO CERTIFY AND APPROVE BILLINGS AND ESTIMATES FOR PROGRESS PAYMENTS WITHIN 15 DAYS AFTER THE BILLINGS AND ESTIMATES ARE RECEIVED FROM THE CONTRACTOR. FOR RELEASE OF RETENTION WITHIN 15 DAYS AFTER THE BILLINGS AND ESTIMATES ARE RECEIVED FROM THE CONTRACTOR AND FOR FINAL PAYMENT WITHIN 15 DAYS AFTER THE BILLINGS AND ESTIMATES ARE RECEIVED FROM THE CONTRACTOR.

NOTICE OF EXTENDED PAYMENT PROVISION:

THE CONSTRUCTION AGREEMENT ALLOWS THE OWNER TO MAKE PAYMENT WITHIN 15 DAYS AFTER CERTIFICATION AND APPROVAL OF BILLINGS AND ESTIMATES FOR PROGRESS PAYMENTS, WITHIN 15 DAYS AFTER CERTIFICATION AND APPROVAL OF BILLINGS AND ESTIMATES FOR RELEASE OF RETENTION AND WITHIN 15 DAYS AFTER CERTIFICATION AND APPROVAL OF BILLINGS AND ESTIMATES FOR FINAL PAYMENT.

NOTICE OF ALTERNATE ARRANGEMENTS FOR RELEASE OF RETENTION AND FINAL PAYMENT:

THE CONSTRUCTION AGREEMENT ALLOWS THE OWNER TO MAKE ALTERNATE ARRANGEMENTS FOR THE OCCURRENCE OF SUBSTANTIAL COMPLETION, THE RELEASE OF RETENTION AND MAKING OF FINAL PAYMENT. SUCH ALTERNATE ARRANGEMENTS ARE DISCLOSED ON SHEET NO. 00.0 OF THESE PLANS.

Project No: AZ1601  
Dutch Bros Coffee - New Freestanding Store  
DB2550-A2

NEC UNIVERSITY DR & LINDSAY ROAD  
MESA, AZ 85213

DATE: 05/01/2024

REV: DATE: DESCRIPTION:

SHEET NAME:

FLOOR PLAN/  
DETAILS/ SCHEDULES

SHEET NUMBER:

A2.0

© 2024 DB Franchising USA, LLC

Y:\Active Projects\Dutch Bros\24 - AZ1601 NEC University Dr & Lindsay Rd, Mesa AZ\Drawings\AZ1601 - A2.0 - FLOOR PLAN - A2.dwg: 12/16/2024 10:46:15 AM  
Delle