



- | MATERIAL AND FINISH SCHEDULE | |
|------------------------------|--|
| 1 | CULTURED STONE VENEER: COBBLEFIELD TEXAS CREAM |
| 2 | STUCCO COLOR #1: SW7042 SHOJI WHITE |
| 3 | HORIZONTAL LAP SIDING COLOR #2: SW9171 FELTED WOOL |
| 4 | VERTICAL BOARD & BATTEN COLOR #2: SW9171 FELTED WOOL |
| 5 | HORIZONTAL LAP SIDING COLOR #3: SW6233 SAMOVAR SILVER |
| 6 | VERTICAL BOARD & BATTEN #3: SW6233 SAMOVAR SILVER |
| 7 | HORIZONTAL LAP SIDING COLOR #5: SW7036 ACCESSIBLE BEIGE |
| 8 | HORIZONTAL WALL BAND COLOR #4: SW7069 IRON ORE |
| 9 | WOOD BALCONY WITH FIBER CEMENT BOARD COLOR #4: SW7069 IRON ORE |
| 10 | WINDOW/DOOR TRIM COLOR #4: SW7069 IRON ORE |
| 11 | METAL RAILING COLOR #4: SW7069 IRON ORE |
| 12 | DOOR |
| 13 | WINDOW |
| 14 | GARAGE OVERHEAD DOOR |
| 15 | STOREFRONT SYSTEM |
| 16 | METAL CANOPY COLOR #4: SW7069 IRON ORE |
| 17 | STANDING SEAM ROOFING |
| 18 | PATIO CMU WALL |
| 19 | STUCCO COLOR #4: SW7069 IRON ORE |



Building A Material Coverage						
		South Elevation	West Elevation	North Elevation	East Elevation	Total
Cultured Stone Veneer	Sf	3001	1871	3368	1311	9551
	Percentage	20%	25%	22%	17%	21%
Vertical Board & Batten	Sf	2420	979	2406	1154	6959
	Percentage	16%	13%	16%	15%	15%
Horizontal Lap Siding	Sf	3478	1128	2856	1236	9398
	Percentage	23%	15%	19%	25%	21%
Stucco (sf)	Sf	6191	3538	6429	3406	19564
	Percentage	41%	47%	43%	44%	43%
Total (sf)		15090	7516	15059	7807	45472

Building A Façade Opening Percentage					
	South Elevation	West Elevation	North Elevation	East Elevation	Total
Façade Area (sf)	15090	7516	15059	7807	45472
Opening Area (sf)	5231	2183	4741	2489	14644
Opening Percentage	34.7%	29.0%	31.5%	31.9%	32.2%



EDI International, PC
3250 Briarpark Dr.
Suite 140
Houston, TX 77042
Phone: (713) 375-1400
Fax: (713) 375-1600
www.EDI-International.com
TEXAS CALIFORNIA NEW YORK

HAWES CROSSING
8132 E ELLIOT RD, MESA, AZ, 85212
FORE GREEN DEVELOPMENT



EXPIRES: 06/30/2024
ARCHITECT: Britten L. Perkins
LICENSE NO.: 43347
COMPANY: EDI International, Inc.
CORP. ID #: 16645-0

[illegible]

Project No. 22017
Issued: CITY SUBMITTAL
Issue Date: 08/31/2023

DRAWING TITLE

BUILDING ELEVATION

Scale: $1/16'' = 1'-0''$

DRAWING NUMBER
A201

BUILDING ELEVATION



Building B Material Coverage		South Elevation	West Elevation	North Elevation	East Elevation	Total
Cultured Stone Vener	Sf	4034	1668	3453	2478	11633
	Percentage	21%	15%	18%	24%	19%
Vertical Board & Batten	Sf	2729	1789	2292	962	7772
	Percentage	14%	12%	12%	9%	13%
Horizontal Lap Siding	Sf	3651	2429	6386	1762	14228
	Percentage	19%	22%	33%	17%	24%
Stucco (sf)	Sf	9090	5130	7126	5280	26626
	Percentage	47%	47%	37%	50%	44%
Total (sf)		19504	11016	19257	10482	60259

Building B Facade Opening Percentage					
	South Elevation	West Elevation	North Elevation	East Elevation	Total
Facade Area (sf)	19504	11016	19257	10482	60259
Opening Area (sf)	6623	3612	6875	3479	20589
Opening Percentage	34.0%	32.8%	35.7%	33.2%	34.2%







- | Building B Material Coverage | | | | | | |
|------------------------------|------------|-----------------|----------------|-----------------|----------------|-------|
| | | South Elevation | West Elevation | North Elevation | East Elevation | Total |
| Cultured Stone Veneer | Sf | 4034 | 1668 | 3453 | 2478 | 11633 |
| | Percentage | 21% | 15% | 18% | 24% | 19% |
| Vertical Board & Batten | Sf | 2729 | 1789 | 2292 | 962 | 7772 |
| | Percentage | 14% | 16% | 12% | 9% | 13% |
| Horizontal Lap Siding | Sf | 3651 | 2429 | 6386 | 1762 | 14228 |
| | Percentage | 19% | 22% | 33% | 24% | 37% |
| Stucco (sf) | Sf | 9090 | 5130 | 7126 | 5280 | 26626 |
| | Percentage | 47% | 47% | 37% | 50% | 44% |
| Total (sf) | | 19504 | 11016 | 19257 | 10482 | 60259 |

Building B Façade Opening Percentage					
	South Elevation	West Elevation	North Elevation	East Elevation	Total
Façade Area (sf)	19504	11016	19257	10482	60259
Opening Area (sf)	6623	3612	6875	3479	20589
Opening Percentage	34.0%	32.8%	35.7%	33.2%	34.2%



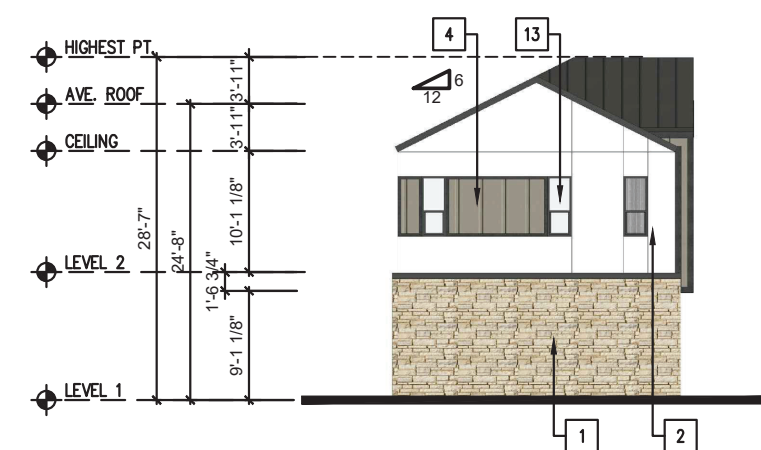

CARRIAGE HOME-BACK (OPTION 2)	8
-------------------------------	---

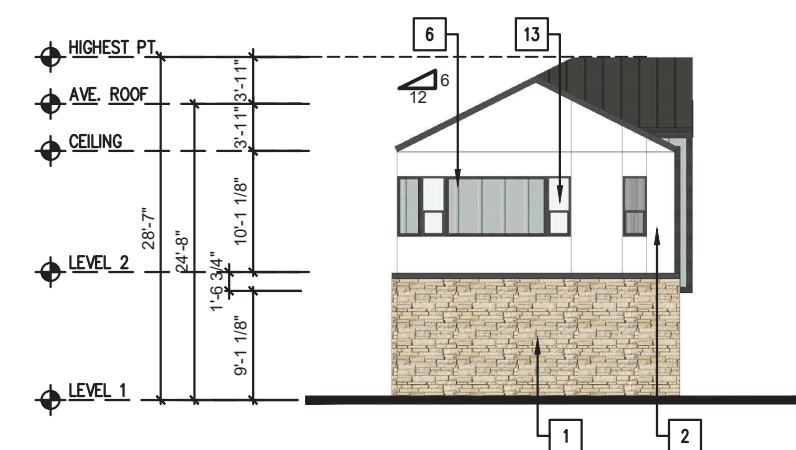


CARRIAGE HOME—RIGHT (OPTION 1)	4
--------------------------------	---




CARRIAGE HOME-BACK (OPTION 2)	7
-------------------------------	---



CARRIAGE HOME—BACK (OPTION 1)	3
-------------------------------	---

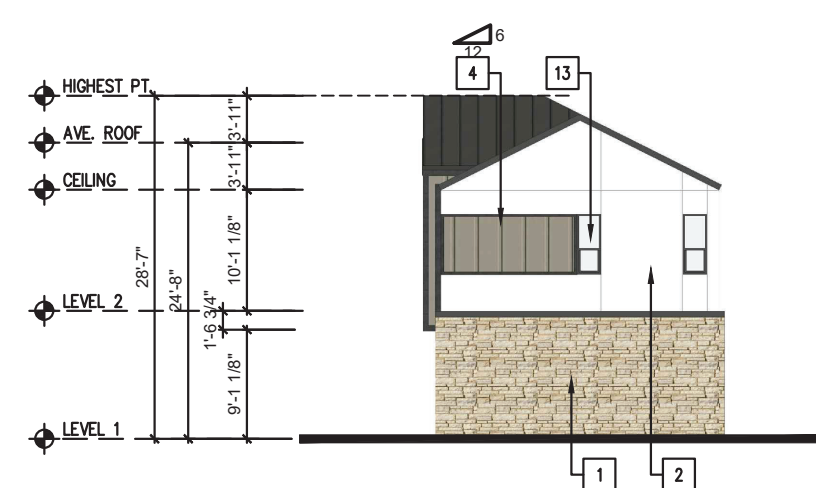

CARRIAGE HOME-LEFT (OPTION 2)	6
-------------------------------	---

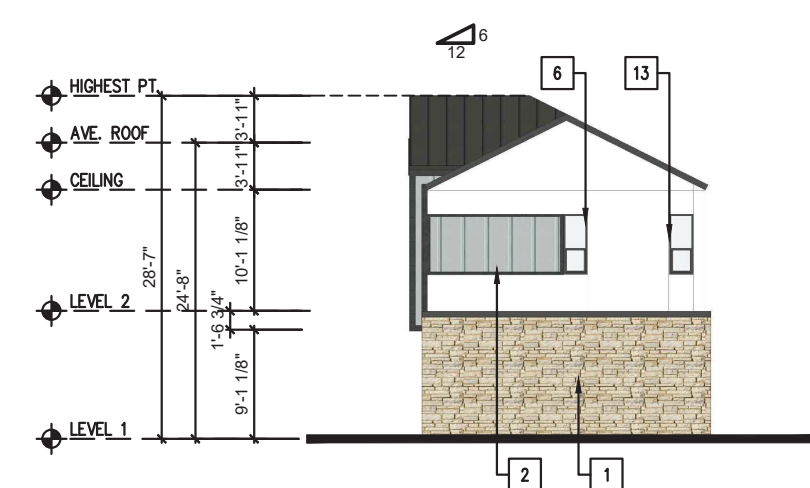

CARRIAGE HOME-LEFT (OPTION 1)	2
-------------------------------	---



CARRIAGE HOME—FRONT (OPTION 2)	5
--------------------------------	---



CARRIAGE HOME—FRONT (OPTION 1)	1
--------------------------------	---

MATERIAL AND FINISH SCHEDULE

- 1 CULTURED STONE VENEER: COBBLEFIELD TEXAS CREAM
- 2 STUCCO COLOR #1: SW7042 SHOJI WHITE
- 3 HORIZONTAL LAP SIDING COLOR #2: SW9171 FELTED WOOL
- 4 VERTICAL BOARD & BATTEN COLOR #2: SW9171 FELTED WOOL
- 5 HORIZONTAL LAP SIDING COLOR #3: SW6233 SAMOVAR SILVER
- 6 VERTICAL BOARD & BATTEN #3: SW6233 SAMOVAR SILVER
- 7 HORIZONTAL LAP SIDING COLOR #5: SW7036 ACCESSIBLE BEIGE
- 8 HORIZONTAL WALL BAND COLOR #4: SW7069 IRON ORE
- 9 WOOD BALCONY WITH FIBER CEMENT BOARD COLOR #4: SW7069 IRON ORE
- 10 WINDOW/DOOR TRIM COLOR #4: SW7069 IRON ORE
- 11 METAL RAILING COLOR #4: SW7069 IRON ORE
- 12 DOOR
- 13 WINDOW
- 14 GARAGE OVERHEAD DOOR
- 15 STOREFRONT SYSTEM
- 16 METAL CANOPY COLOR #4: SW7069 IRON ORE
- 17 STANDING SEAM ROOFING
- 18 PATIO CMU WALL
- 19 STUCCO COLOR #4: SW7069 IRON ORE

Carriage Home Material Coverage						
		Front	Left	Back	Right	Total
Cultured Stone Veneer	Sf	616	253	342	253	1464
	Percentage	51%	44%	28%	44%	41%
Vertical Board & Batten	Sf	158	76	273	53	560
	Percentage	13%	13%	22%	9%	16%
Horizontal Lap Siding	Sf	0	0	0	0	0
	Percentage	0%	0%	0%	0%	0%
Stucco (sf)	Sf	425	247	638	270	1571
	Percentage	36%	43%	51%	47%	44%
Total (sf)		1200	576	1243	576	3595

Carriage Homes Facade Opening Percentage					
	Front Elevation	Left Elevation	Back Elevation	Right Elevation	Total
Facade Area (sf)	1200	576	1243	576	3595
Opening Area (sf)	554	20	115	30	719
Opening Percentage	46.2%	3.5%	9.3%	5.2%	20.0%



EDI International, PC
3250 Briarpark Dr.
Suite 140
Houston, TX 77042
Phone: (713) 375-1400
Fax: (713) 375-1600

www.EDI-International.com
TEXAS CALIFORNIA NEW YORK

HAWES CROSSING
8132 E ELLIOT RD, MESA, AZ. 85212
FORE GREEN DEVELOPMENT



EXPIRES: 06/30/2024
ARCHITECT: Britten L. Perkins
LICENSE NO.: 43347
COMPANY: EDI International, Inc.
CORP. ID #: 16645-0

[illegible]

Project No.	22017
Issued:	CITY SUBMITTAL
Issue Date:	08/31/2023

DRAWING TITLE

BUILDING ELEVATION

Scale: $1/16" = 1'-0"$

DRAWING NUMBER
A204

BUILDING ELEVATION