



ADDRESS NUMERALS TO MEET THE REQUIREMENTS OF MESA AMENDED FIRE CODE SECTION 505.1

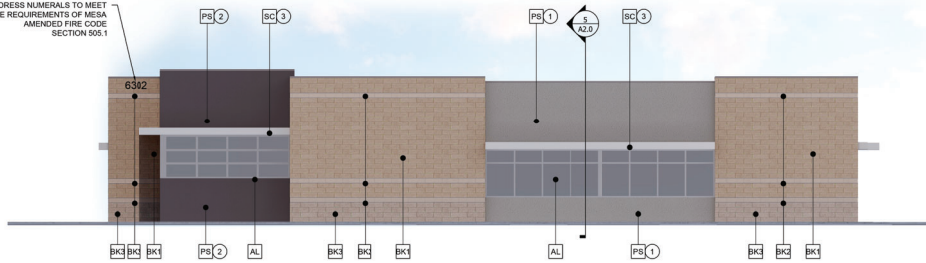


1 SOUTH ELEVATION
SCALE: 1/8" = 1'-0"

SOUTH ELEVATION MATERIALS (TOTAL=1699SF)		
MATERIAL	AREA	AREA % OF TOTAL
BK1-8"X16"X8" RUNNING BOND CMU "RIVERSIDE-NW PURPLE HAZE"	773	45.5
BK2-8"X16"X8" CMU BAND "RIDGELINE"	129	7.7
BK3-8"X16"X8" RUNNING BOND SPLIT-FACE CMU "RIVERSIDE-NW PURPLE HAZE"	132	7.7
PS1-PAINTED STUCCO FINISH SHERWIN WILLIAMS - SW 6071 "POPULAR GRAY"	384	22.6
PS2-PAINTED STUCCO FINISH SHERWIN WILLIAMS - SW 6075 "GARRET GRAY"	281	16.5

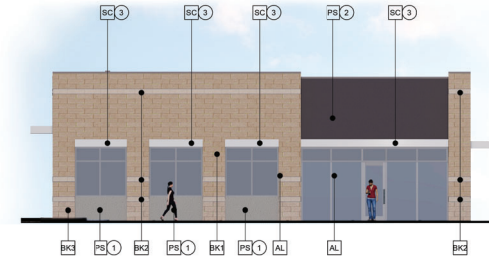


2 EAST SIDE ELEVATION
SCALE: 1/8" = 1'-0"

EAST ELEVATION MATERIALS (TOTAL=754SF)		
MATERIAL	AREA	AREA % OF TOTAL
BK1-8"X16"X8" RUNNING BOND CMU "RIVERSIDE-NW PURPLE HAZE"	376	49.8
BK2-8"X16"X8" CMU BAND "RIDGELINE"	92	12.3
BK3-8"X16"X8" RUNNING BOND SPLIT-FACE CMU "RIVERSIDE-NW PURPLE HAZE"	40	5.3
PS1-PAINTED STUCCO FINISH SHERWIN WILLIAMS - SW 6071 "POPULAR GRAY"	72	9.5
PS2-PAINTED STUCCO FINISH SHERWIN WILLIAMS - SW 6075 "GARRET GRAY"	174	23.1

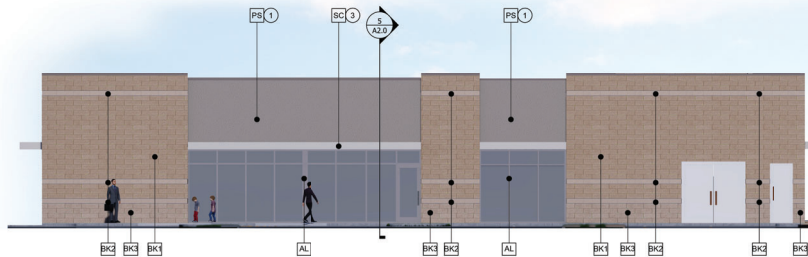

3 NORTH ELEVATION
SCALE: 1/8" = 1'-0"

NORTH ELEVATION MATERIALS (TOTAL=1444SF)		
MATERIAL	AREA	AREA % OF TOTAL
BK1-8"X16"X8" RUNNING BOND CMU "RIVERSIDE-NW PURPLE HAZE"	586	41.7
BK2-8"X16"X8" CMU BAND "RIDGELINE"	324	23.1
BK3-8"X16"X8" RUNNING BOND SPLIT-FACE CMU "RIVERSIDE-NW PURPLE HAZE"	113	8.0
PS1-PAINTED STUCCO FINISH SHERWIN WILLIAMS - SW 6071 "POPULAR GRAY"	381	27.2
PS2-PAINTED STUCCO FINISH SHERWIN WILLIAMS - SW 6075 "GARRET GRAY"	0	0.0

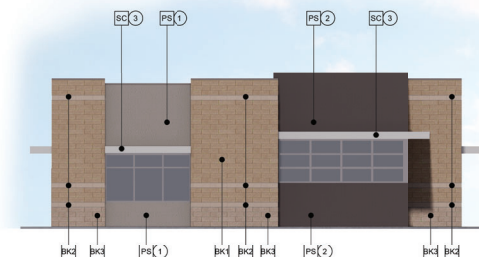

4 WEST SIDE ELEVATION
SCALE: 1/8" = 1'-0"

WEST ELEVATION MATERIALS (TOTAL=946SF)		
MATERIAL	AREA	AREA % OF TOTAL
BK1-8"X16"X8" RUNNING BOND CMU "RIVERSIDE-NW PURPLE HAZE"	418	44.2
BK2-8"X16"X8" CMU BAND "RIDGELINE"	35	3.6
BK3-8"X16"X8" RUNNING BOND SPLIT-FACE CMU "RIVERSIDE-NW PURPLE HAZE"	72	7.6
PS1-PAINTED STUCCO FINISH SHERWIN WILLIAMS - SW 6071 "POPULAR GRAY"	144	15.3
PS2-PAINTED STUCCO FINISH SHERWIN WILLIAMS - SW 6075 "GARRET GRAY"	277	29.3

MATERIALS

BK1	8"X16"X8" RUNNING BOND CMU "RIVERSIDE-NW PURPLE HAZE"	SC	PAINTED STEEL CHANNEL "SEE PAINT SCHEDULE FOR COLOR"
BK2	8"X16"X8" CMU BAND "RIDGELINE"		
BK3	8"X16"X8" RUNNING BOND SPLIT-FACE CMU "RIVERSIDE-NW PURPLE HAZE"		
PS	PAINTED STUCCO FINISH "SEE PAINT SCHEDULE FOR COLOR"		

STOREFRONT

AL	MILL FINISH ALUMINUM
GL	SOLAR BAND "GREY"

PAINT SCHEDULE

- 1 SHERWIN WILLIAMS - SW 6071 "POPULAR GRAY"
- 2 SHERWIN WILLIAMS - SW 6075 "GARRET GRAY"
- 3 SHERWIN WILLIAMS - SW 9545 "GHOSTED"

GENERAL NOTES

- ALL ROOF DRAINAGE TO BE INTERNALIZED WITHIN BUILDING WALLS
- HVAC EQUIP. TO BE FULLY SCREENED



2039 E RICE DR., TEMPE
AZ, 85283
480-589-3793
VINCE@DALKEDESIGNGROUP.COM

Library/CMP Standard Logo-A006, email.jpg

BAYWOOD MEDICAL
COLLABORATIVE II at
363 S 63RD ST
MESA, AZ 85206

NUMBER REVISION DATE

SEAL



SHEET TITLE
ELEVATIONS


ISSUE DATE 2/27/2023
DRAWN DMP
CHECKED BY VJD
PROJECT NUMBER

DRAWING NO.

A2.0


REV

ADDRESS NUMERALS TO MEET THE REQUIREMENTS OF MESA AMENDED FIRE CODE SECTION 505.1

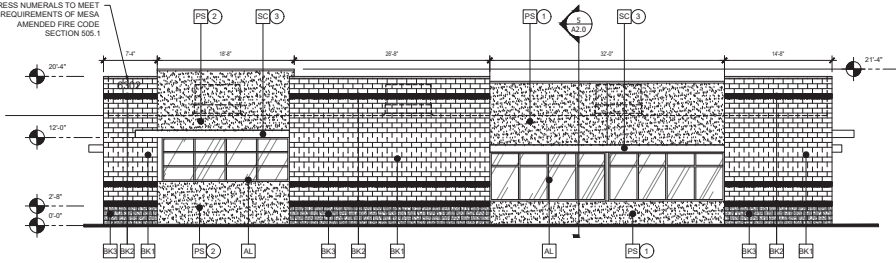

1 SOUTH ELEVATION
SCALE: 1/8" = 1'-0"

SOUTH ELEVATION MATERIALS (TOTAL=1699SF)		
MATERIAL	AREA	AREA % OF TOTAL
BK1-8"x16"x8" RUNNING BOND CMU "RIVERSIDE-NW PURPLE HAZE"	773	45.5
BK2-8"x16"x8" CMU BAND "RIDGELINE"	129	7.7
BK3-8"x16"x8" RUNNING BOND SPLIT-FACE CMU "RIVERSIDE-NW PURPLE HAZE"	132	7.7
PS1-PAINTED STUCCO FINISH SHERWIN WILLIAMS - SW 6071 "POPULAR GRAY"	384	22.6
PS2-PAINTED STUCCO FINISH SHERWIN WILLIAMS - SW 6075 "GARRET GRAY"	281	16.5

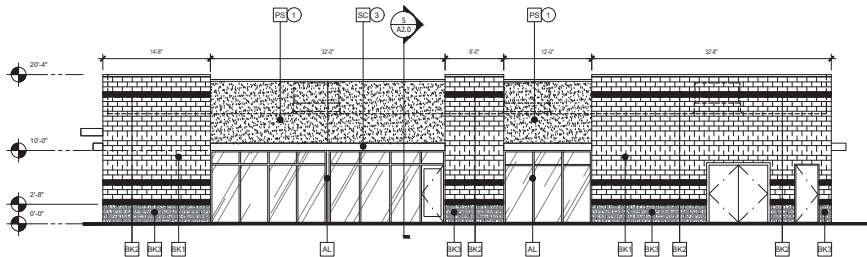


3 NORTH ELEVATION
SCALE: 1/8" = 1'-0"

NORTH ELEVATION MATERIALS (TOTAL=1404SF)		
MATERIAL	AREA	AREA % OF TOTAL
BK1-8"x16"x8" RUNNING BOND CMU "RIVERSIDE-NW PURPLE HAZE"	586	41.7
BK2-8"x16"x8" CMU BAND "RIDGELINE"	324	23.1
BK3-8"x16"x8" RUNNING BOND SPLIT-FACE CMU "RIVERSIDE-NW PURPLE HAZE"	113	8.0
PS1-PAINTED STUCCO FINISH SHERWIN WILLIAMS - SW 6071 "POPULAR GRAY"	381	27.2
PS2-PAINTED STUCCO FINISH SHERWIN WILLIAMS - SW 6075 "GARRET GRAY"	0	0.0


MATERIALS

BK1	8"x16"x8" RUNNING BOND CMU "RIVERSIDE-NW PURPLE HAZE"	SC	PAINTED STEEL CHANNEL "SEE PAINT SCHEDULE FOR COLOR"
BK2	8"x16"x8" CMU BAND "RIDGELINE"		
BK3	8"x16"x8" RUNNING BOND SPLIT-FACE CMU "RIVERSIDE-NW PURPLE HAZE"		
PS	PAINTED STUCCO FINISH "SEE PAINT SCHEDULE FOR COLOR"		

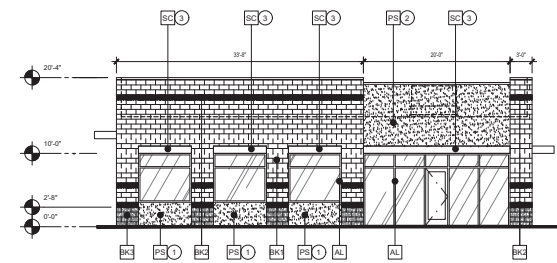

2 EAST SIDE ELEVATION
SCALE: 1/8" = 1'-0"

EAST ELEVATION MATERIALS (TOTAL=754SF)		
MATERIAL	AREA	AREA % OF TOTAL
BK1-8"x16"x8" RUNNING BOND CMU "RIVERSIDE-NW PURPLE HAZE"	376	49.8
BK2-8"x16"x8" CMU BAND "RIDGELINE"	92	12.3
BK3-8"x16"x8" RUNNING BOND SPLIT-FACE CMU "RIVERSIDE-NW PURPLE HAZE"	40	5.3
PS1-PAINTED STUCCO FINISH SHERWIN WILLIAMS - SW 6071 "POPULAR GRAY"	72	9.5
PS2-PAINTED STUCCO FINISH SHERWIN WILLIAMS - SW 6075 "GARRET GRAY"	174	23.1

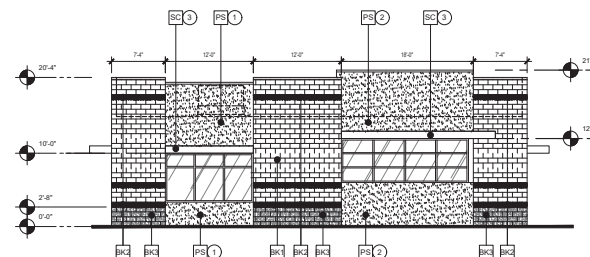

4 WEST SIDE ELEVATION
SCALE: 1/8" = 1'-0"

WEST ELEVATION MATERIALS (TOTAL=946SF)		
MATERIAL	AREA	AREA % OF TOTAL
BK1-8"x16"x8" RUNNING BOND CMU "RIVERSIDE-NW PURPLE HAZE"	418	44.2
BK2-8"x16"x8" CMU BAND "RIDGELINE"	35	3.6
BK3-8"x16"x8" RUNNING BOND SPLIT-FACE CMU "RIVERSIDE-NW PURPLE HAZE"	72	7.6
PS1-PAINTED STUCCO FINISH SHERWIN WILLIAMS - SW 6071 "POPULAR GRAY"	144	15.3
PS2-PAINTED STUCCO FINISH SHERWIN WILLIAMS - SW 6075 "GARRET GRAY"	277	29.3

STOREFRONT

AL	MILL FINISH ALUMINUM
GL	SOLAR BAND "GREY"

PAINT SCHEDULE

1	SHERWIN WILLIAMS - SW 6071 "POPULAR GRAY"
2	SHERWIN WILLIAMS - SW 6075 "GARRET GRAY"
3	SHERWIN WILLIAMS - SW 9545 "GHOSTED"

GENERAL NOTES

- ALL ROOF DRAINAGE TO BE INTERNALIZED WITHIN BUILDING WALLS
- HVAC EQUIP. TO BE FULLY SCREENED
- FIRE SPRINKLERS WILL BE INSTALLED WITHIN THE BUILDING. SUBMITTAL OF DOCUMENTS TO OCCUR AT BUILDING PERMITTING.



2039 E RICE DR., TEMPE
AZ, 85283
480-589-3793
VINCE@DALKEDESIGNGROUP.COM



BAYWOOD MEDICAL
COLLABORATIVE II at
363 S 63RD ST
MESA, AZ 85206

NUMBER REVISION DATE

SEAL



EXPIRES: 12/31/2023

SHEET TITLE
ELEVATIONS

ISSUE DATE 3/27/2023
DRAWN DMP
CHECKED BY VJD
PROJECT NUMBER
DRAWING NO.

A2.0

REV



1 BUILDING RENDERING
VIEW FROM SE CORNER OF BUILDING LOOKING NW



2 BUILDING RENDERING
VIEW FROM NW CORNER OF BUILDING LOOKING SE



2039 E RICE DR., TEMPE
AZ, 85283
480-589-3793
VINCE@DALKEDESIGNGROUP.COM



BAYWOOD MEDICAL
COLLABORATIVE II at
363 S 63RD ST
MESA, AZ 85206

NUMBER REVISION DATE

SEAL



SHEET TITLE
BUILDING RENDERINGS

ISSUE DATE 3/27/2023
DRAWN DMP
CHECKED BY VJD
PROJECT NUMBER

DRAWING NO.

A2.2

REV