




RAMADA ENTRANCE PERSPECTIVE SCALE: NTS 2

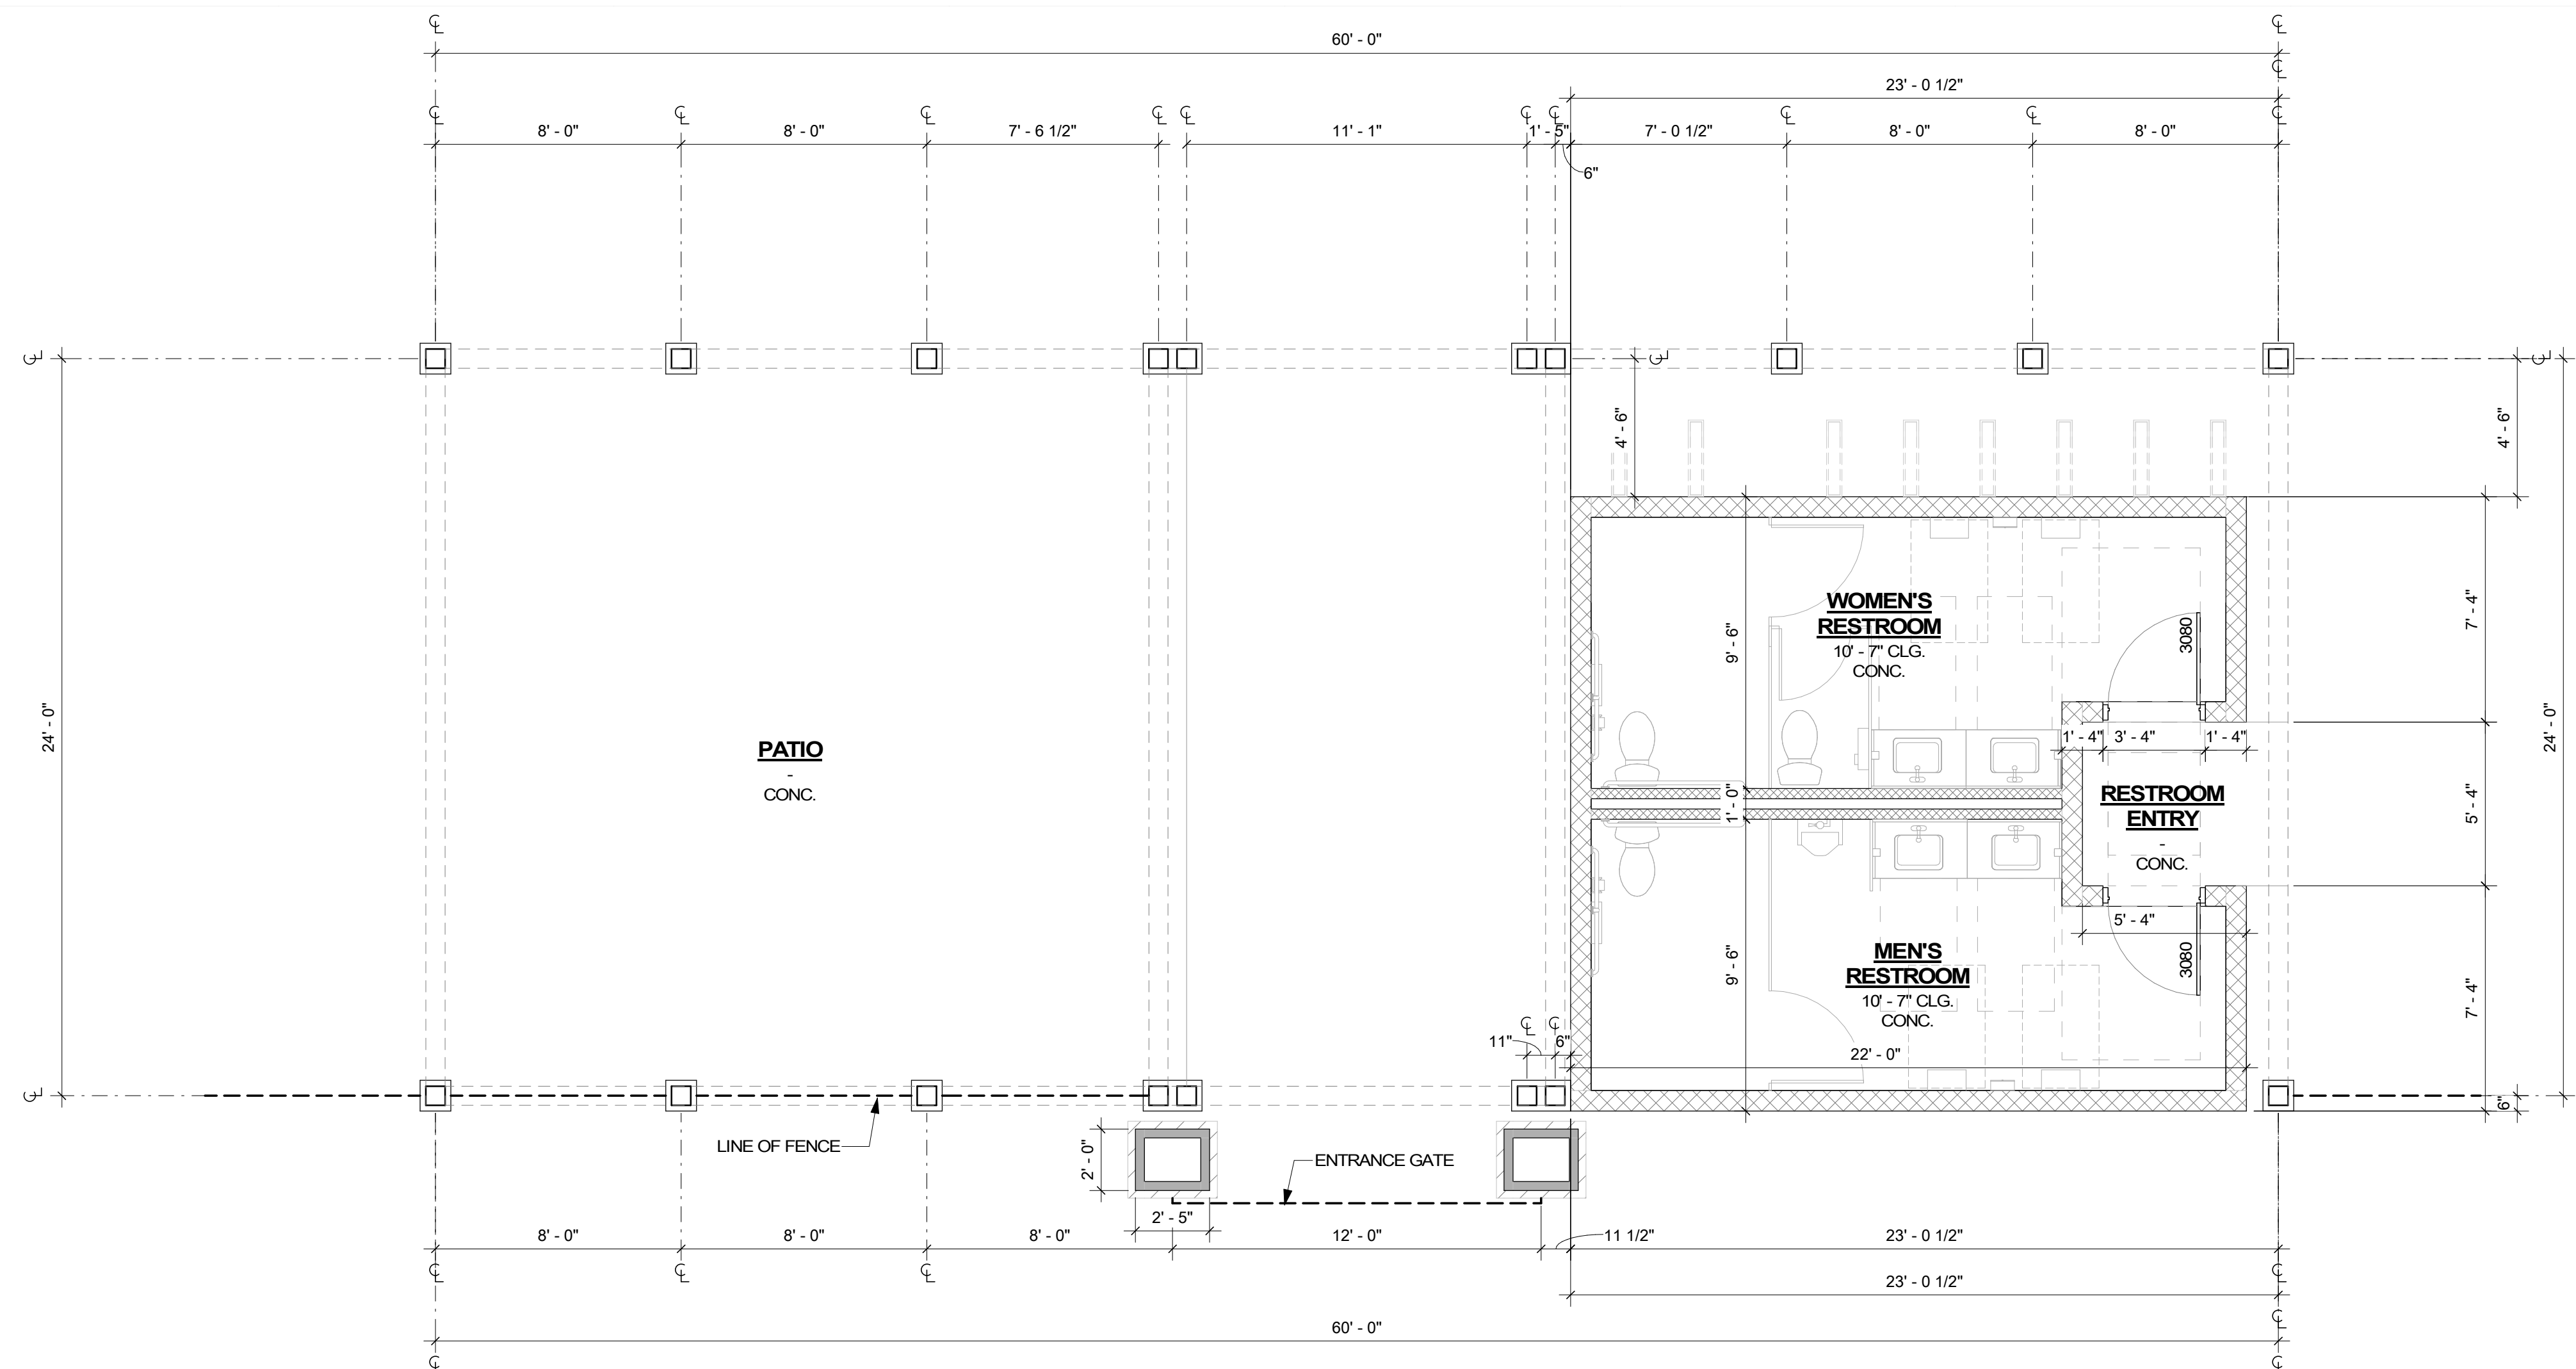

FLOOR PLAN DESIGN SCALE: 1/4"=1'-0" 1




Architecture + Planning
 17911 Von Karman Ave.
 Suite 200
 Irvine, CA 92614
 ktgy.com
 949.851.2133

KTGY Project No: 20200778

Project Contact: Aaron Alduenda
Email: aalduenda@ktgy.com

Principal: Chris Texter
Project Designer: Sevan Simonian

Developer

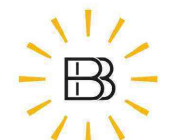

BB LIVING
 4800 N SCOTTSDALE ROAD
 SUITE 2900
 SCOTTSDALE, AZ
 PHONE NUMBER : 480-745-2718

BURDEN ORCHARD
 3411 N VAL VISTA DR,
 MESA, AZ

No.	Date	Description
	2024-01-02	BD SUBMITTAL

It is the clients responsibility prior to or during construction to notify the architect in writing of any perceived errors or omissions in the plans and specifications of which a contractor thoroughly knowledgeable with the building codes and methods of construction should reasonably be aware. Written instructions addressing such perceived errors or omissions shall be received from the architect prior to the client or clients subcontractors proceeding with the work. The client will be responsible for any defects in construction if these procedures are not followed.



License Stamp

**AGRITAINMENT
 RAMADA FLOOR PLAN
 & PERSPECTIVE**

A1.0



Architecture + Planning
 17911 Von Karman Ave.
 Suite 200
 Irvine, CA 92614
 ktgy.com
 949.851.2133

KTGY Project No: 20200778

Project Contact: Aaron Alduenda
 Email: aalduenda@ktgy.com

Principal: Chris Texter
Project Designer: Sevan Simonian

Developer



BB LIVING
 4800 N SCOTTSDALE ROAD
 SUITE 2900
 SCOTTSDALE, AZ
 PHONE NUMBER : 480-745-2718

BURDEN ORCHARD
 3411 N VAL VISTA DR,
 MESA, AZ

RAMADA PERSPECTIVE SCALE: NTS 2

STANDING SEAM METAL ROOF
 2X PURLINS 24" O.C.

HEAVY TIMBER TRUSS
 W/ METAL HARDWARE

HEAVY TIMBER BEAM

8X8 WOOD POSTS

BRICK CAP O/ STONE

TAPERED STONE COLUMNS

TUBE STEEL FENCE



2X PURLINS 24" O.C.
 2X FASCIA BOARD
 STANDING SEAM METAL ROOF
 HEAVY TIMBER TRUSS
 W/ METAL HARDWARE


8X8 WOOD POSTS

CONCRETE FOOTING



No.	Date	Description
	2024-01-02	BD SUBMITTAL

It is the clients responsibility prior to or during construction to notify the architect in writing of any perceived errors or omissions in the plans and specifications of which a contractor thoroughly knowledgeable with the building codes and methods of construction should reasonably be aware. Written instructions addressing such perceived errors or omissions shall be received from the architect prior to the client or clients subcontractors proceeding with the work. The client will be responsible for any defects in construction if these procedures are not followed.

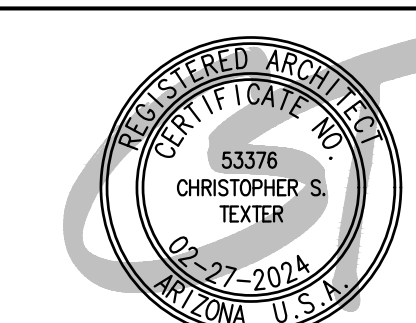

License Stamp
AGRITAINMENT
RAMADA
PERSPECTIVES &
DETAILS

FLOOR PLAN DESIGN SCALE: 1/4"=1'-0" 1