




DESIGN T-480-894-1680 F-480-894-2529
PROFESSIONALS, L.L.C.
 4542 E. MCKELLIPS RD., STE. 101, MESA, AZ 85215

A NEW AERONAUTICAL F.B.O. FOR:
 CUNNINGHAM AVIATION
 4906 EAST FALCON DRIVE MESA, AZ 85215

SHEET A2
 1ST FLOOR PLAN
 SMALL SCALE PLAN
 DATE 6-14-23 DWN. BY jim


PROJECT NO
 2103

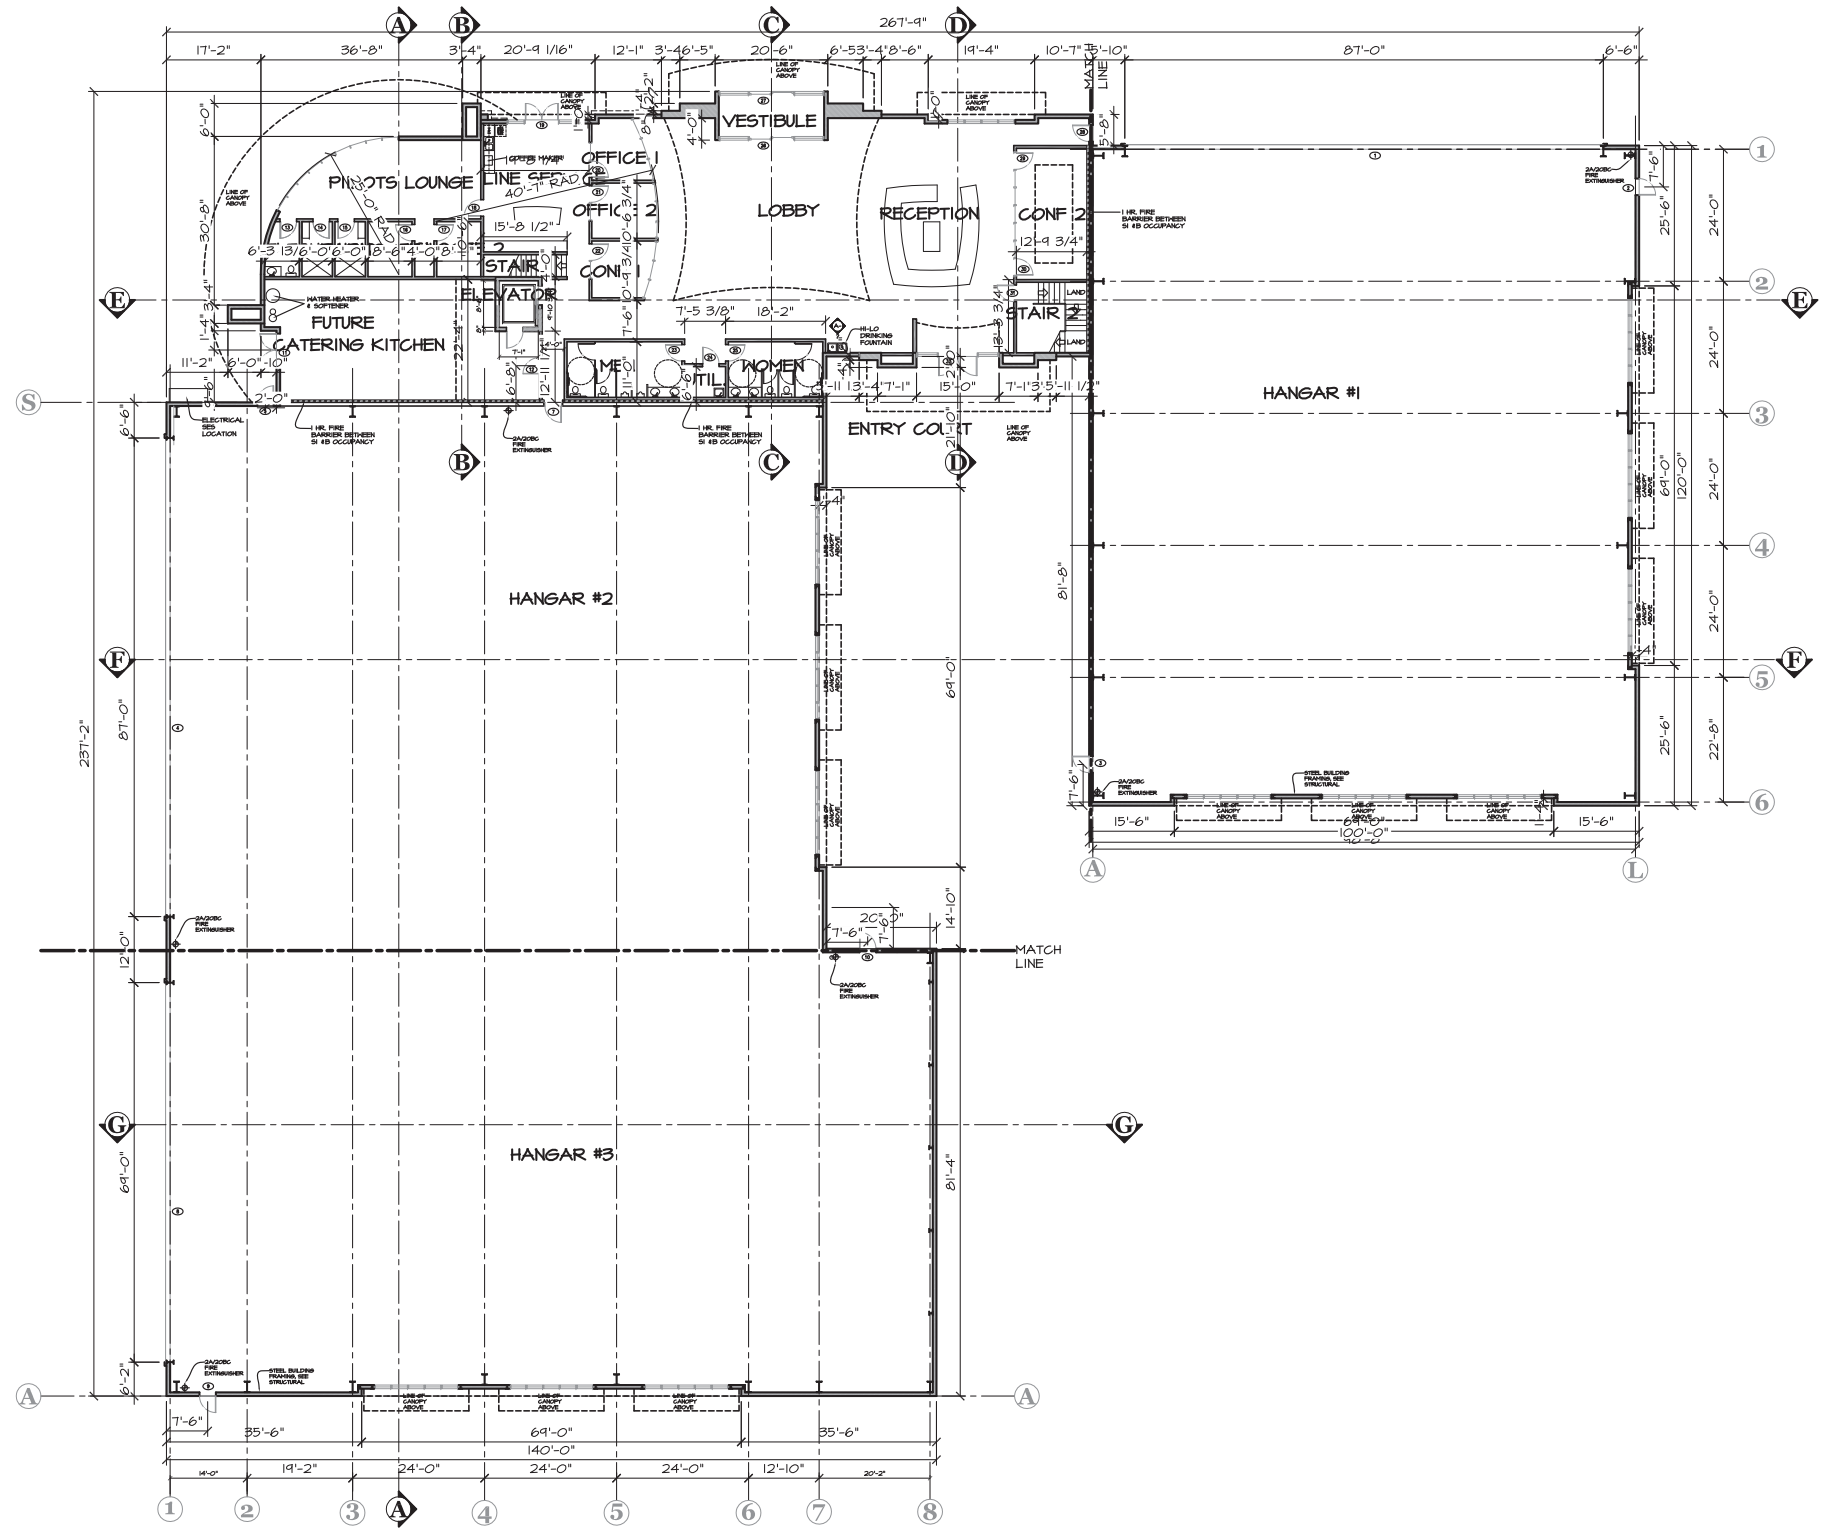

1ST FLOOR PLAN


SCALE: 1/16" = 1'-0"



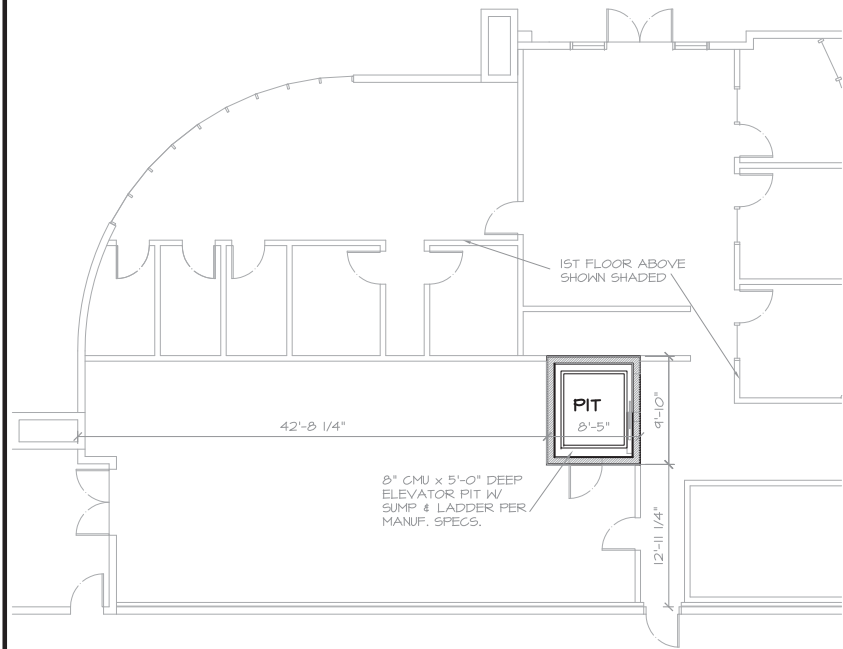

ELEVATOR PIT PLAN

SCALE: 1/8" = 1'-0"

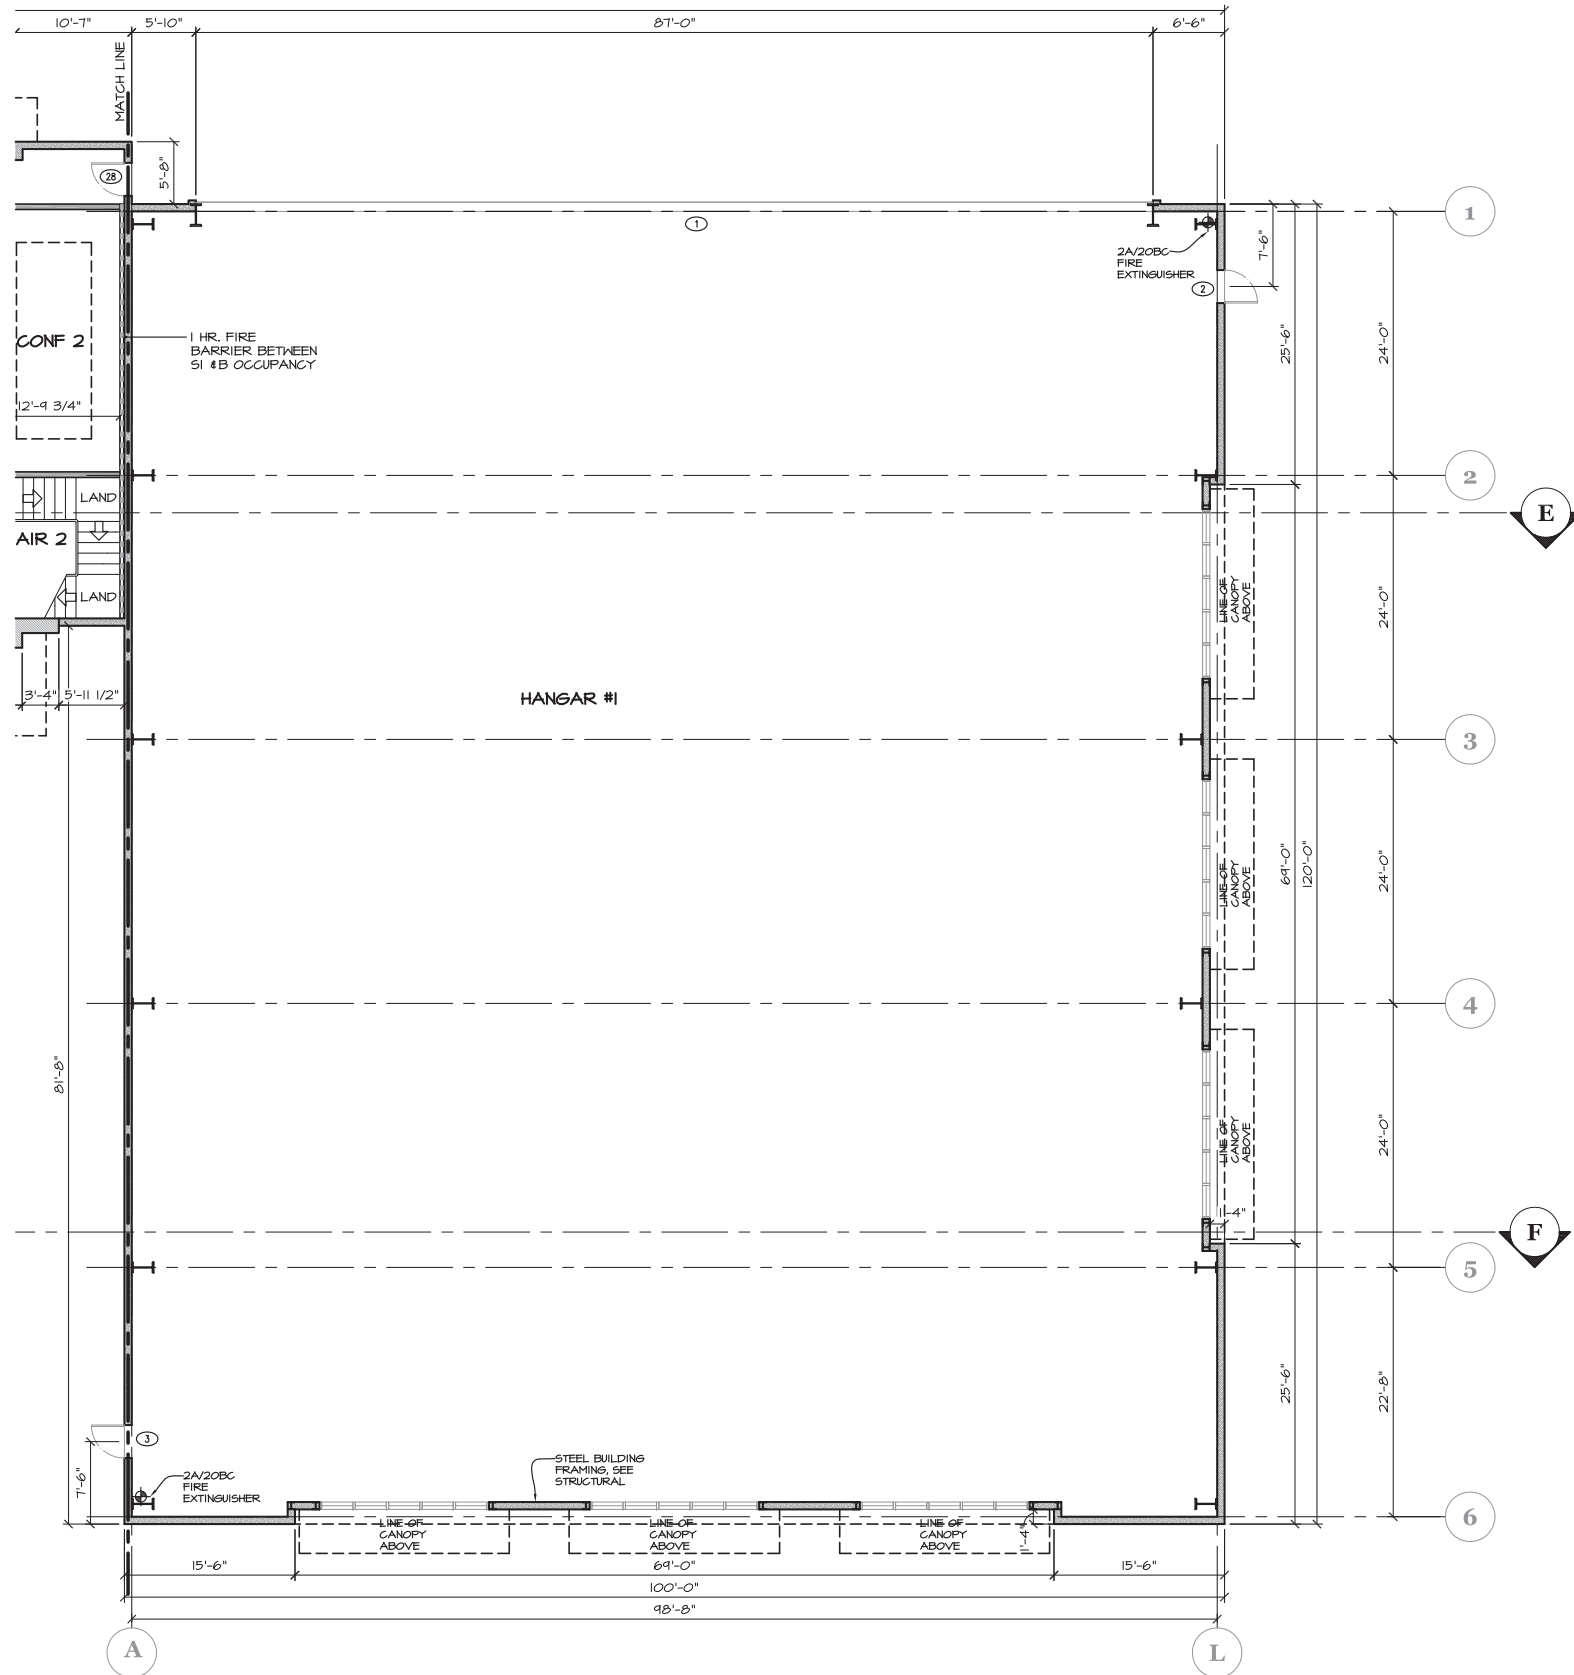

1ST FLOOR PLAN

SCALE: 1/8" = 1'-0"




DESIGN T-480-894-1680 F-480-894-2529
PROFESSIONALS, L.L.C.
 4542 E. MCKELLIPS RD., STE. 101, MESA, AZ 85215

A NEW AERONAUTICAL F.B.O. FOR:
 CUNNINGHAM AVIATION
 4906 EAST FALCON DRIVE MESA, AZ 85215

SHEET A2.1
 1ST FLOOR PLAN
 HANGAR #3
 DATE 6-14-23 DWN. BY jim

PROJECT NO
 2103

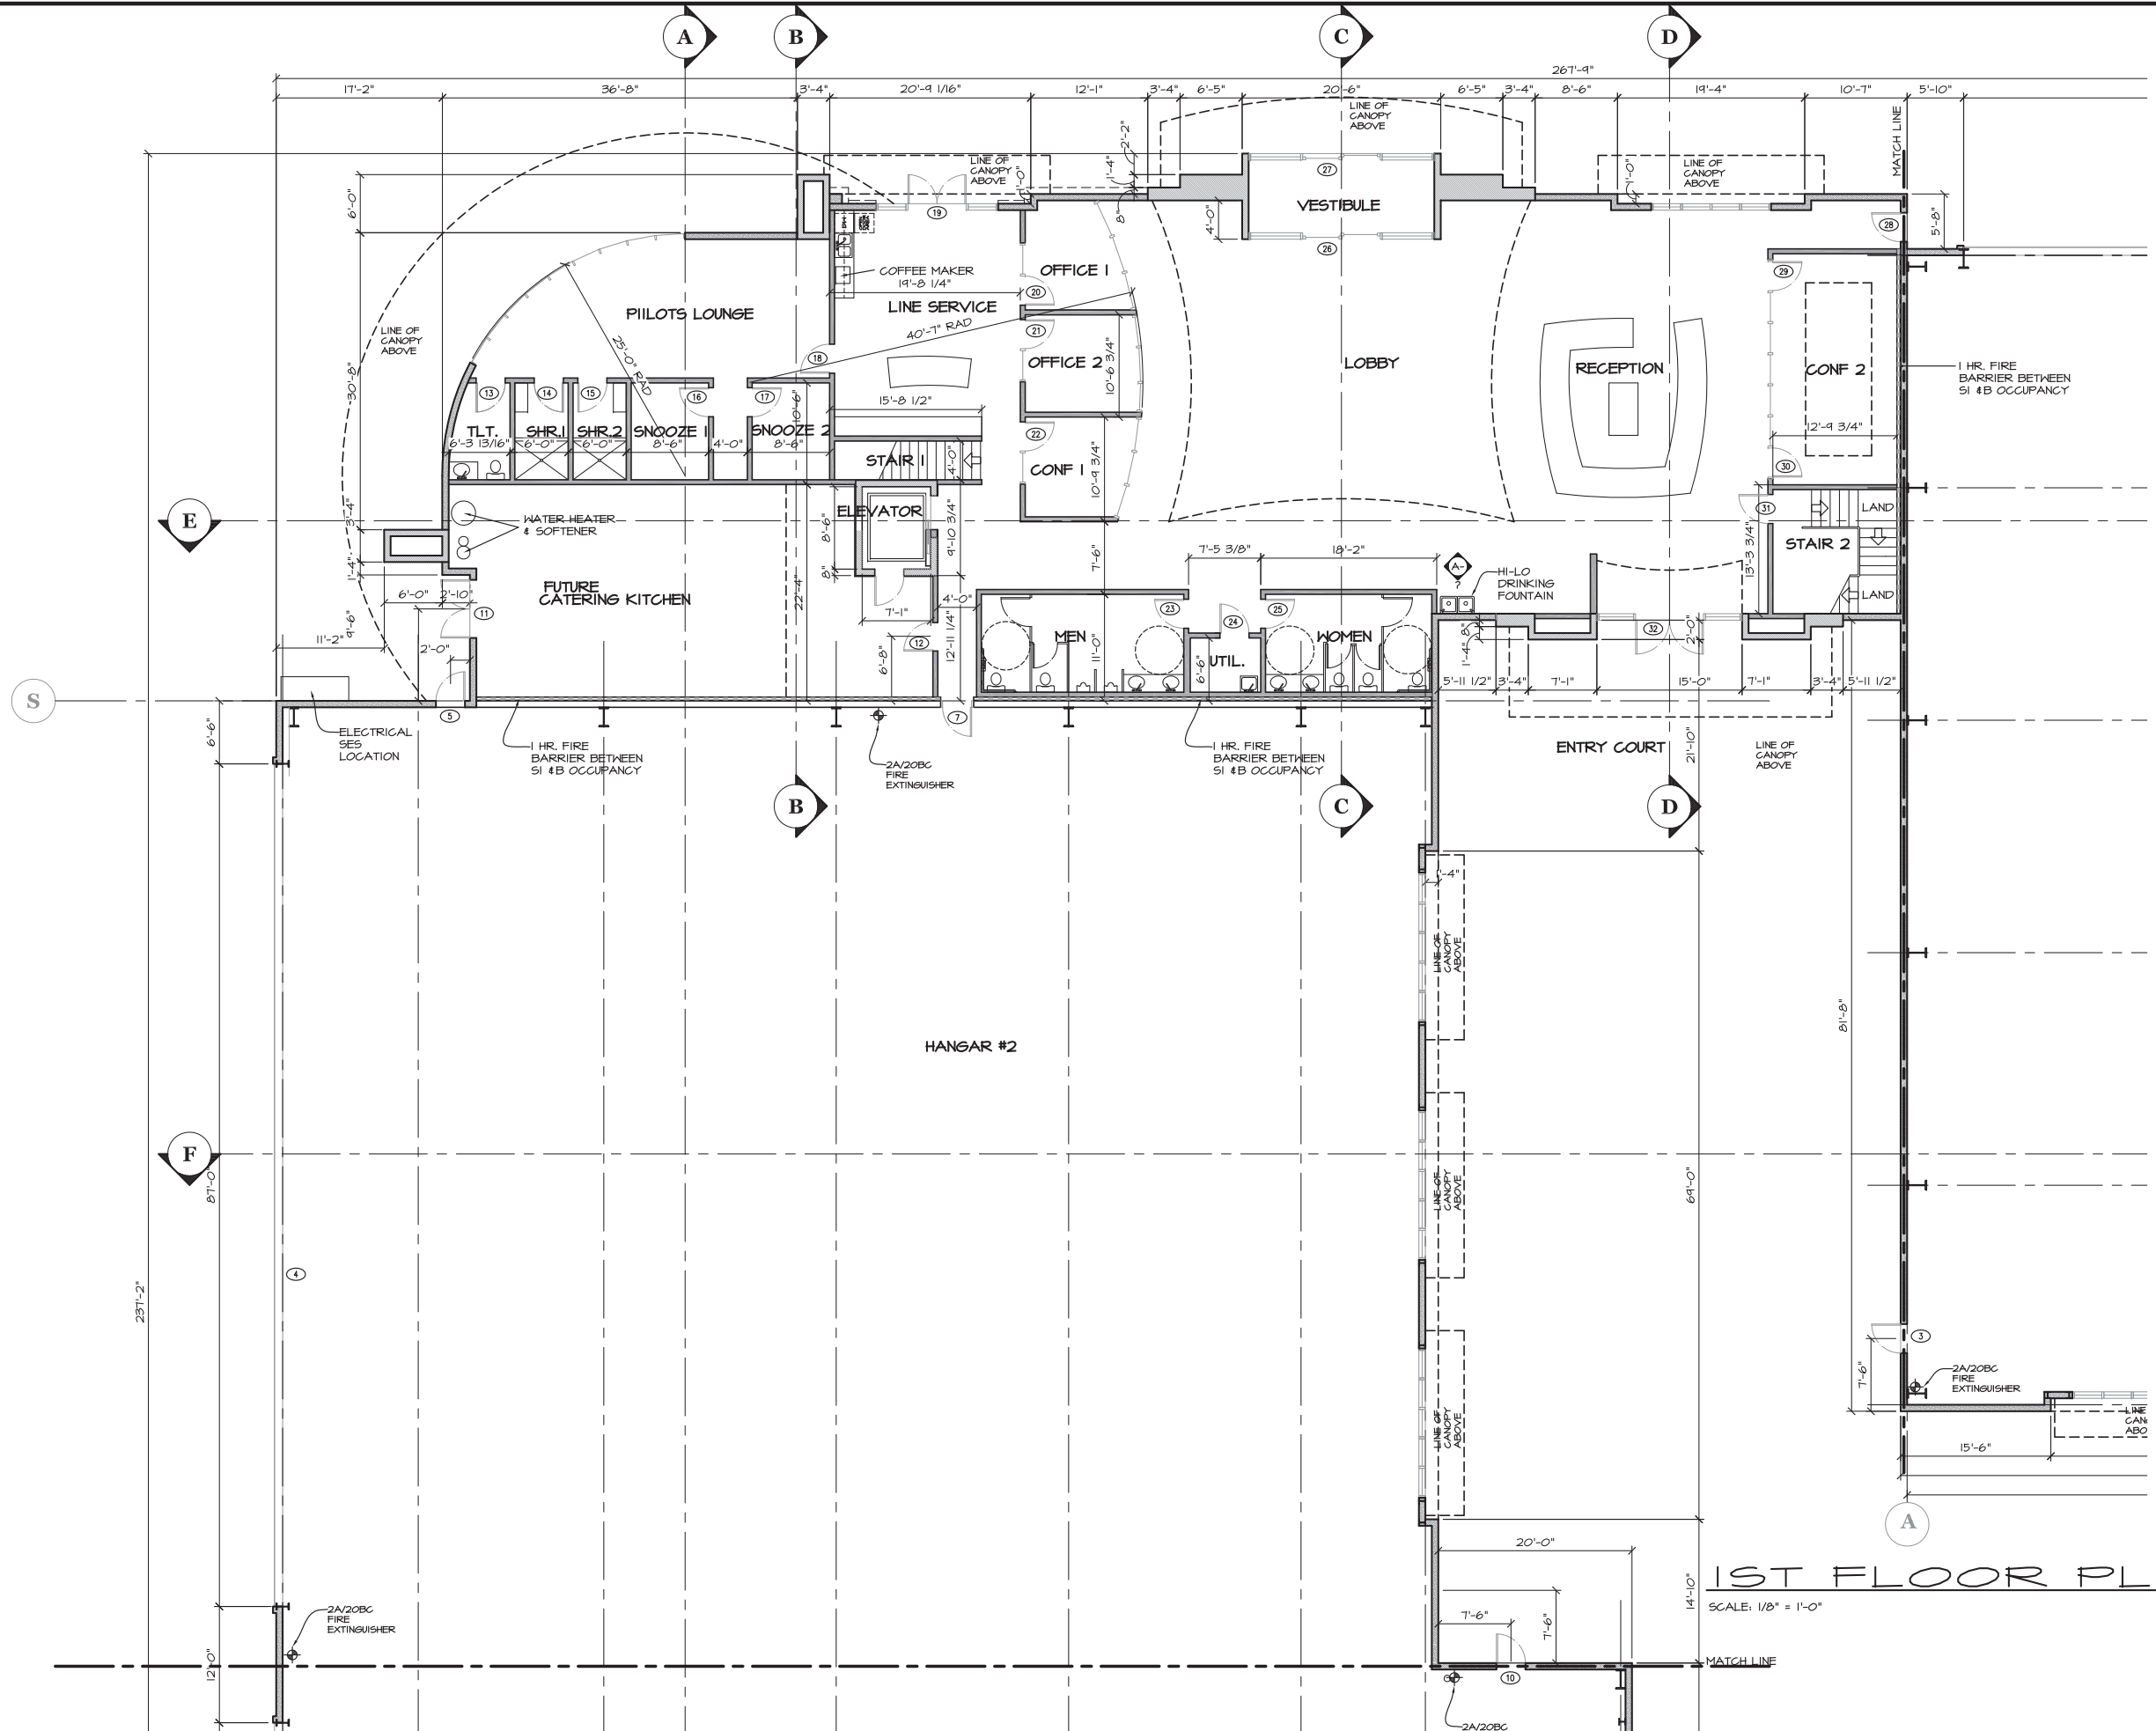

1ST FLOOR PLAN

SCALE: 1/8" = 1'-0"




DESIGN T-480-894-1680 F-480-894-2529
PROFESSIONALS, L.L.C.
 4542 E. MCKELLIPS RD., STE. 101, MESA, AZ 85215

A NEW AERONAUTICAL F.B.O. FOR:
 CUNNINGHAM AVIATION
 4906 EAST FALCON DRIVE MESA, AZ 85215

SHEET A2.2
 1ST FLOOR PLAN
 HANGAR #2 / LOBBY
 DATE 6-14-23 DWN. BY jm

PROJECT NO
 2103

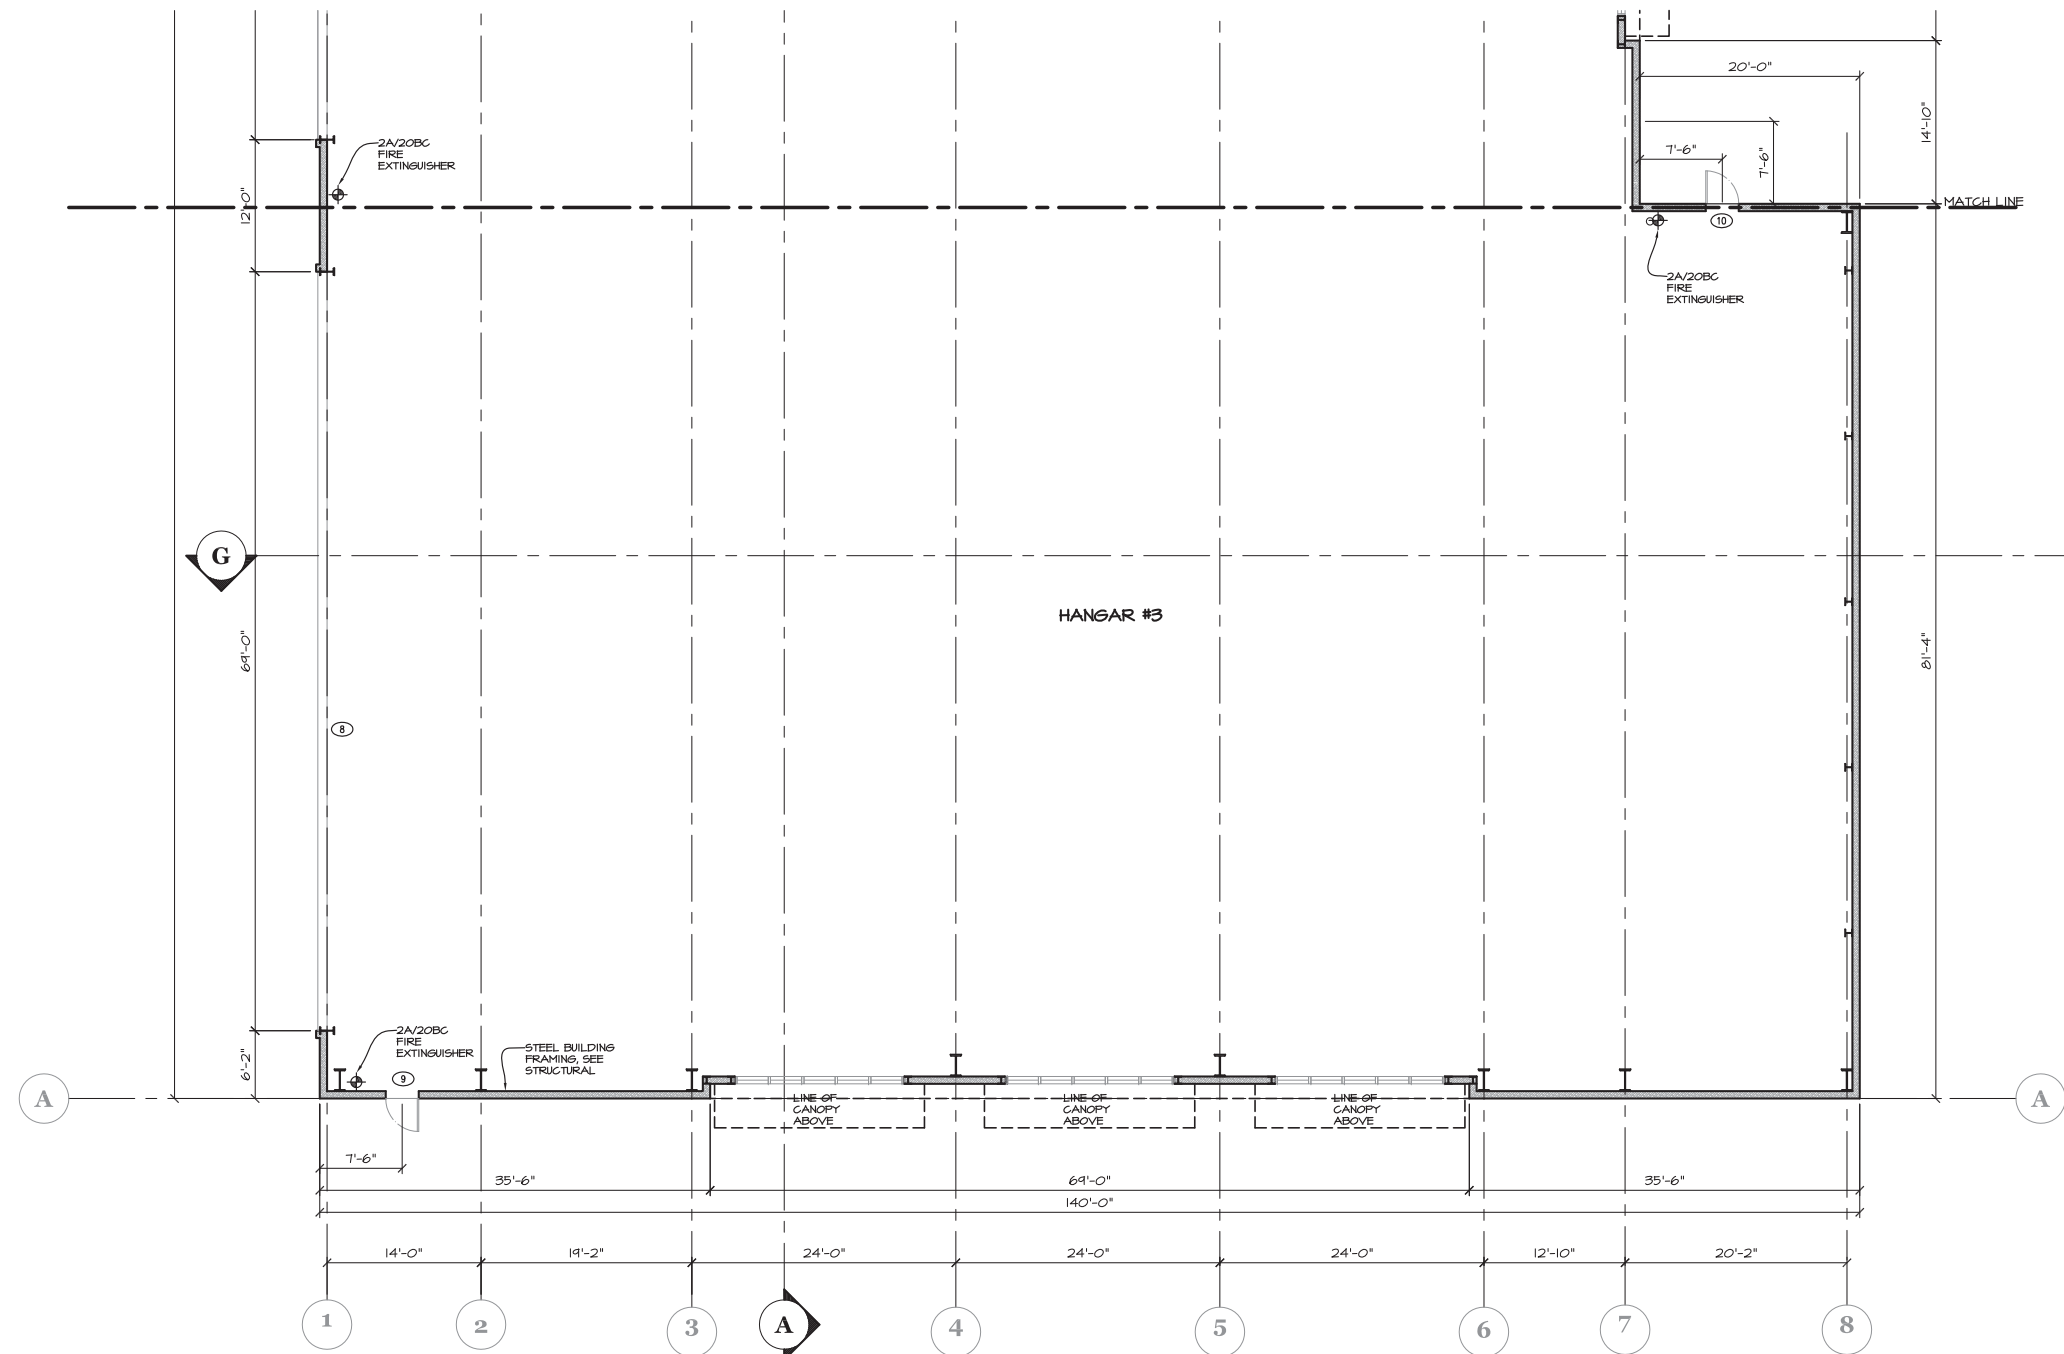

1ST FLOOR PLAN

SCALE: 1/8" = 1'-0"




DESIGN T-480-894-1680 F-480-894-2529
PROFESSIONALS, L.L.C.
 4542 E. MCKELLIPS RD., STE. 101, MESA, AZ 85215

A NEW AERONAUTICAL F.B.O. FOR:
 CUNNINGHAM AVIATION
 4906 EAST FALCON DRIVE MESA, AZ 85215


SHEET A2.3
 1ST FLOOR PLAN
 HANGAR #3
 DATE 6-14-23 DWN. BY jm

PROJECT NO
 2103

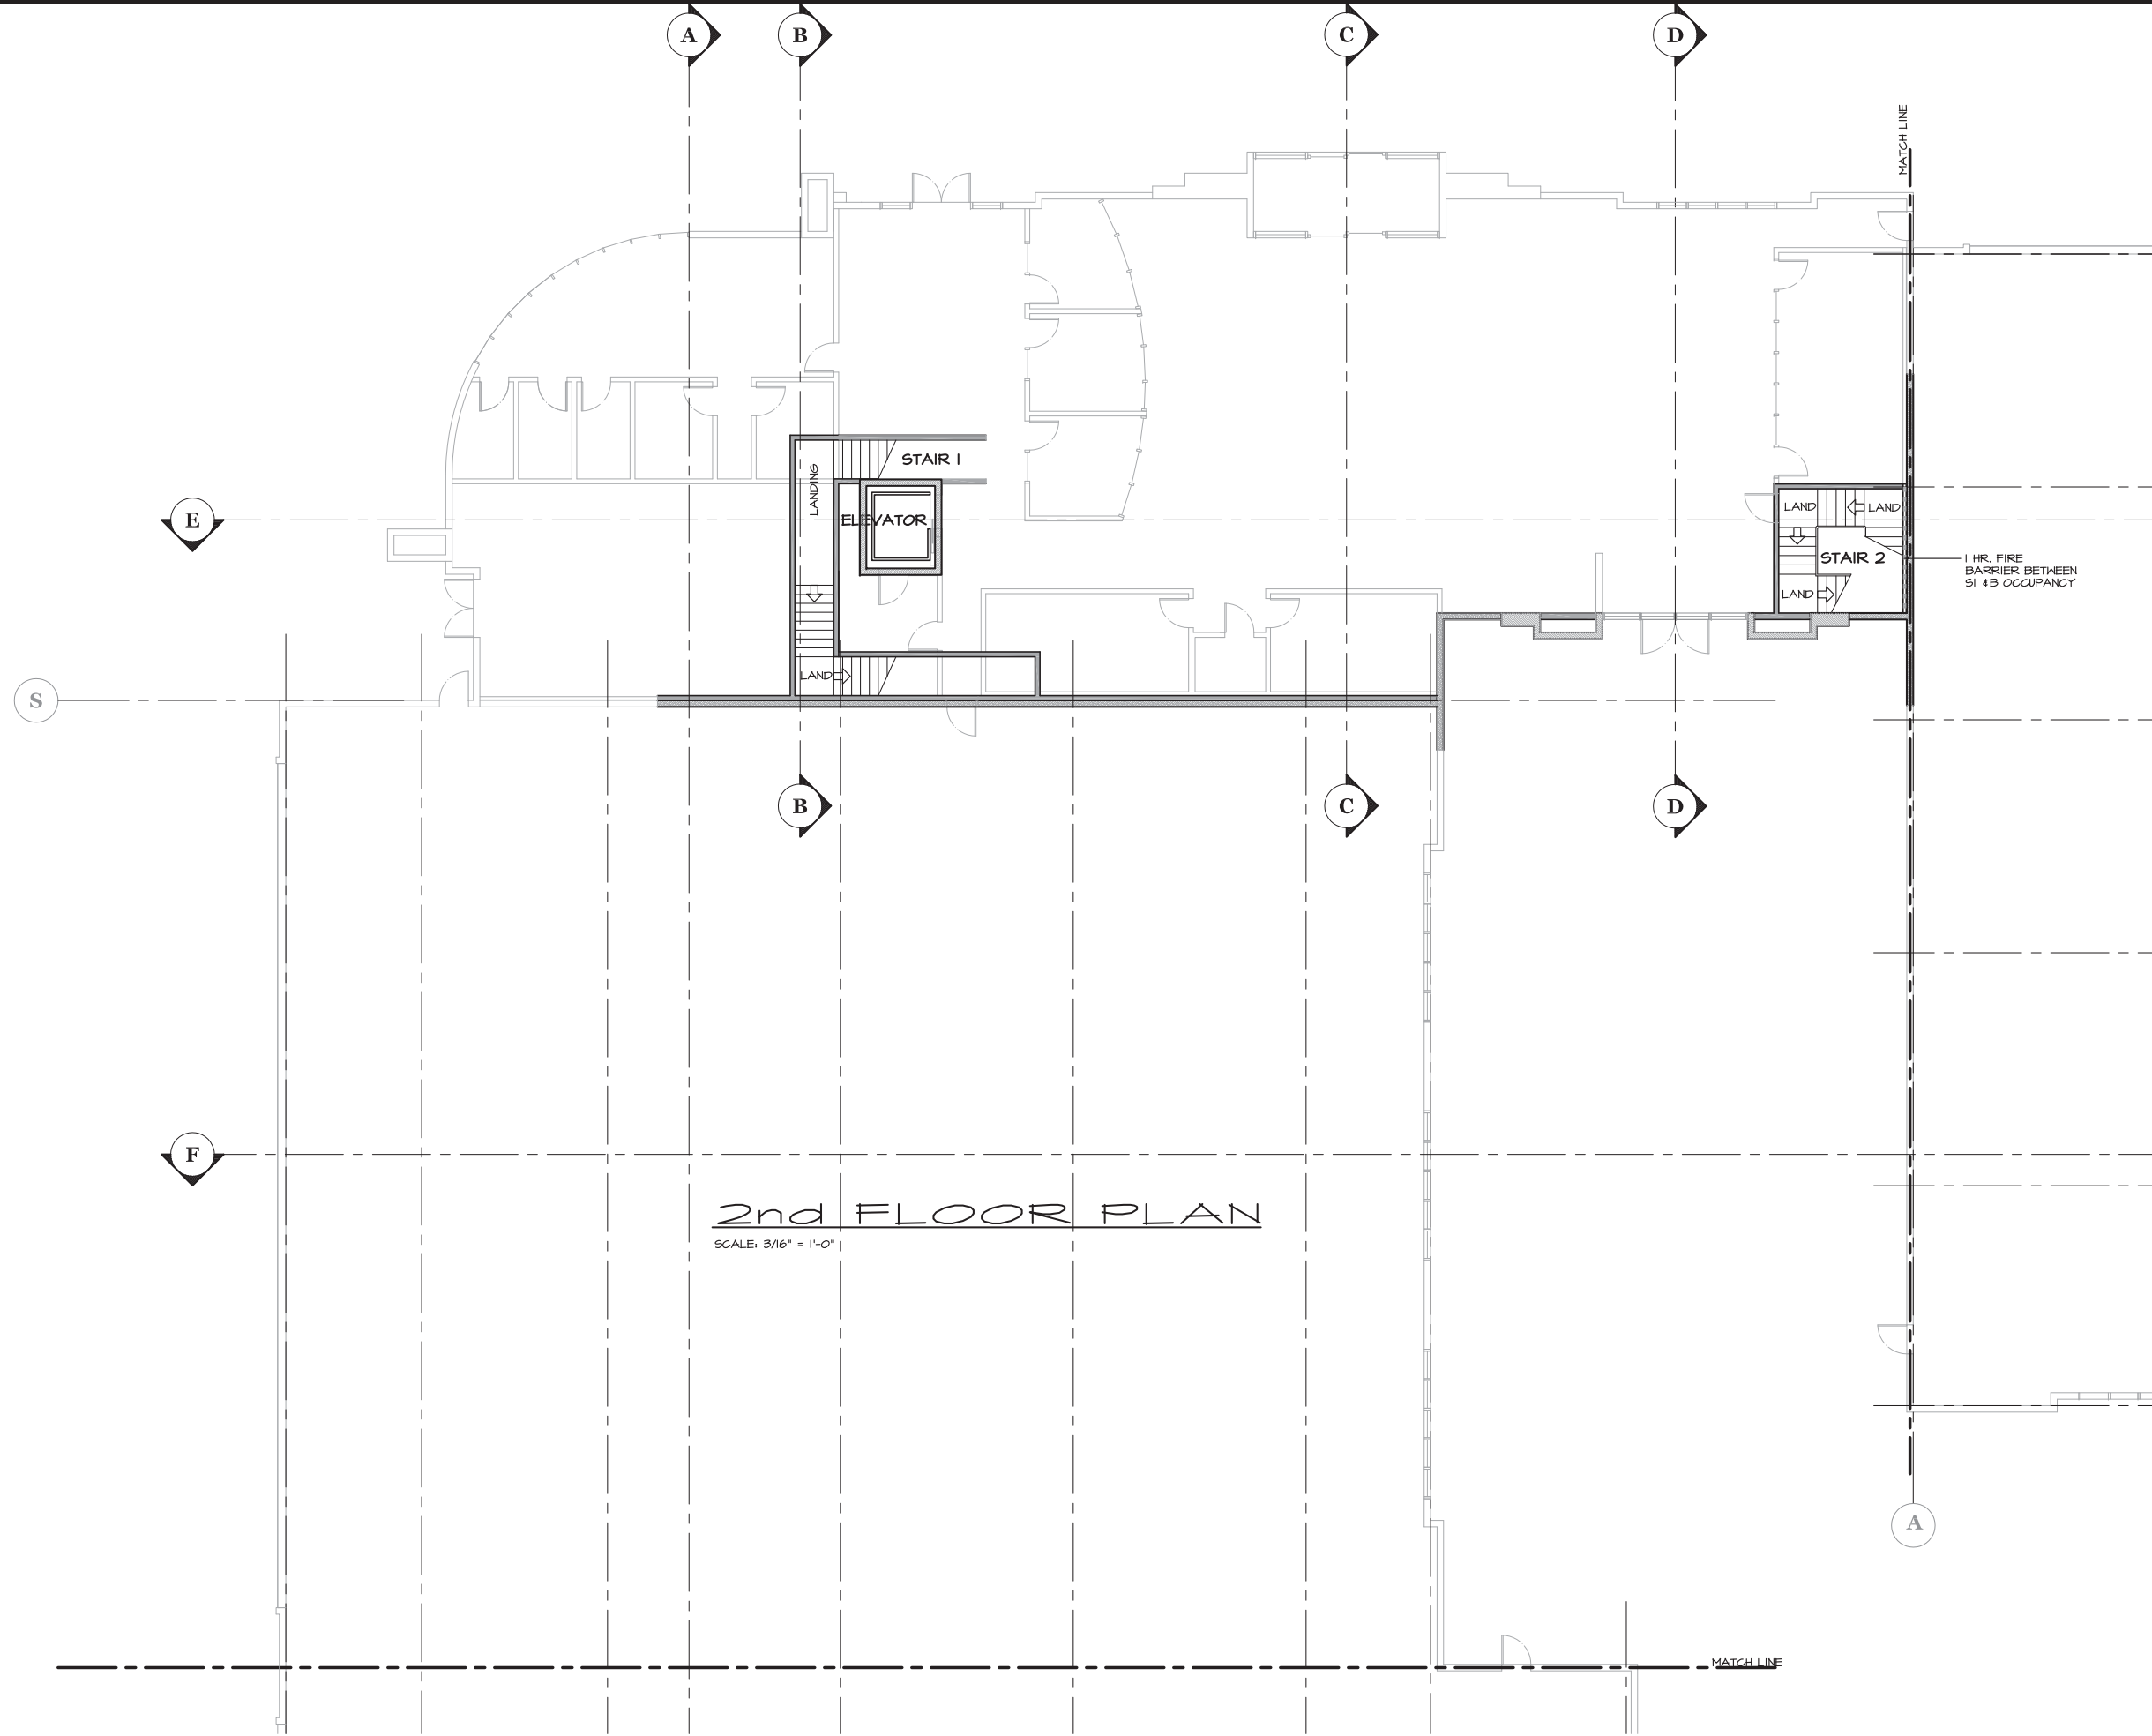

2nd FLOOR PLAN

SCALE: 3/16" = 1'-0"

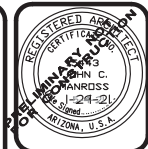


DESIGN T-480-894-1680 F-480-894-2529
PROFESSIONALS, L.L.C.
 4542 E. MCKELLIPS RD., STE. 101, MESA, AZ 85215


A NEW AERONAUTICAL F.B.O. FOR:
 CUNNINGHAM AVIATION
 4906 EAST FALCON DRIVE MESA, AZ 85215

SHEET A3
 2nd FLOOR PLAN
 DATE 6-14-23 DWN. BY jm

PROJECT NO
 2103

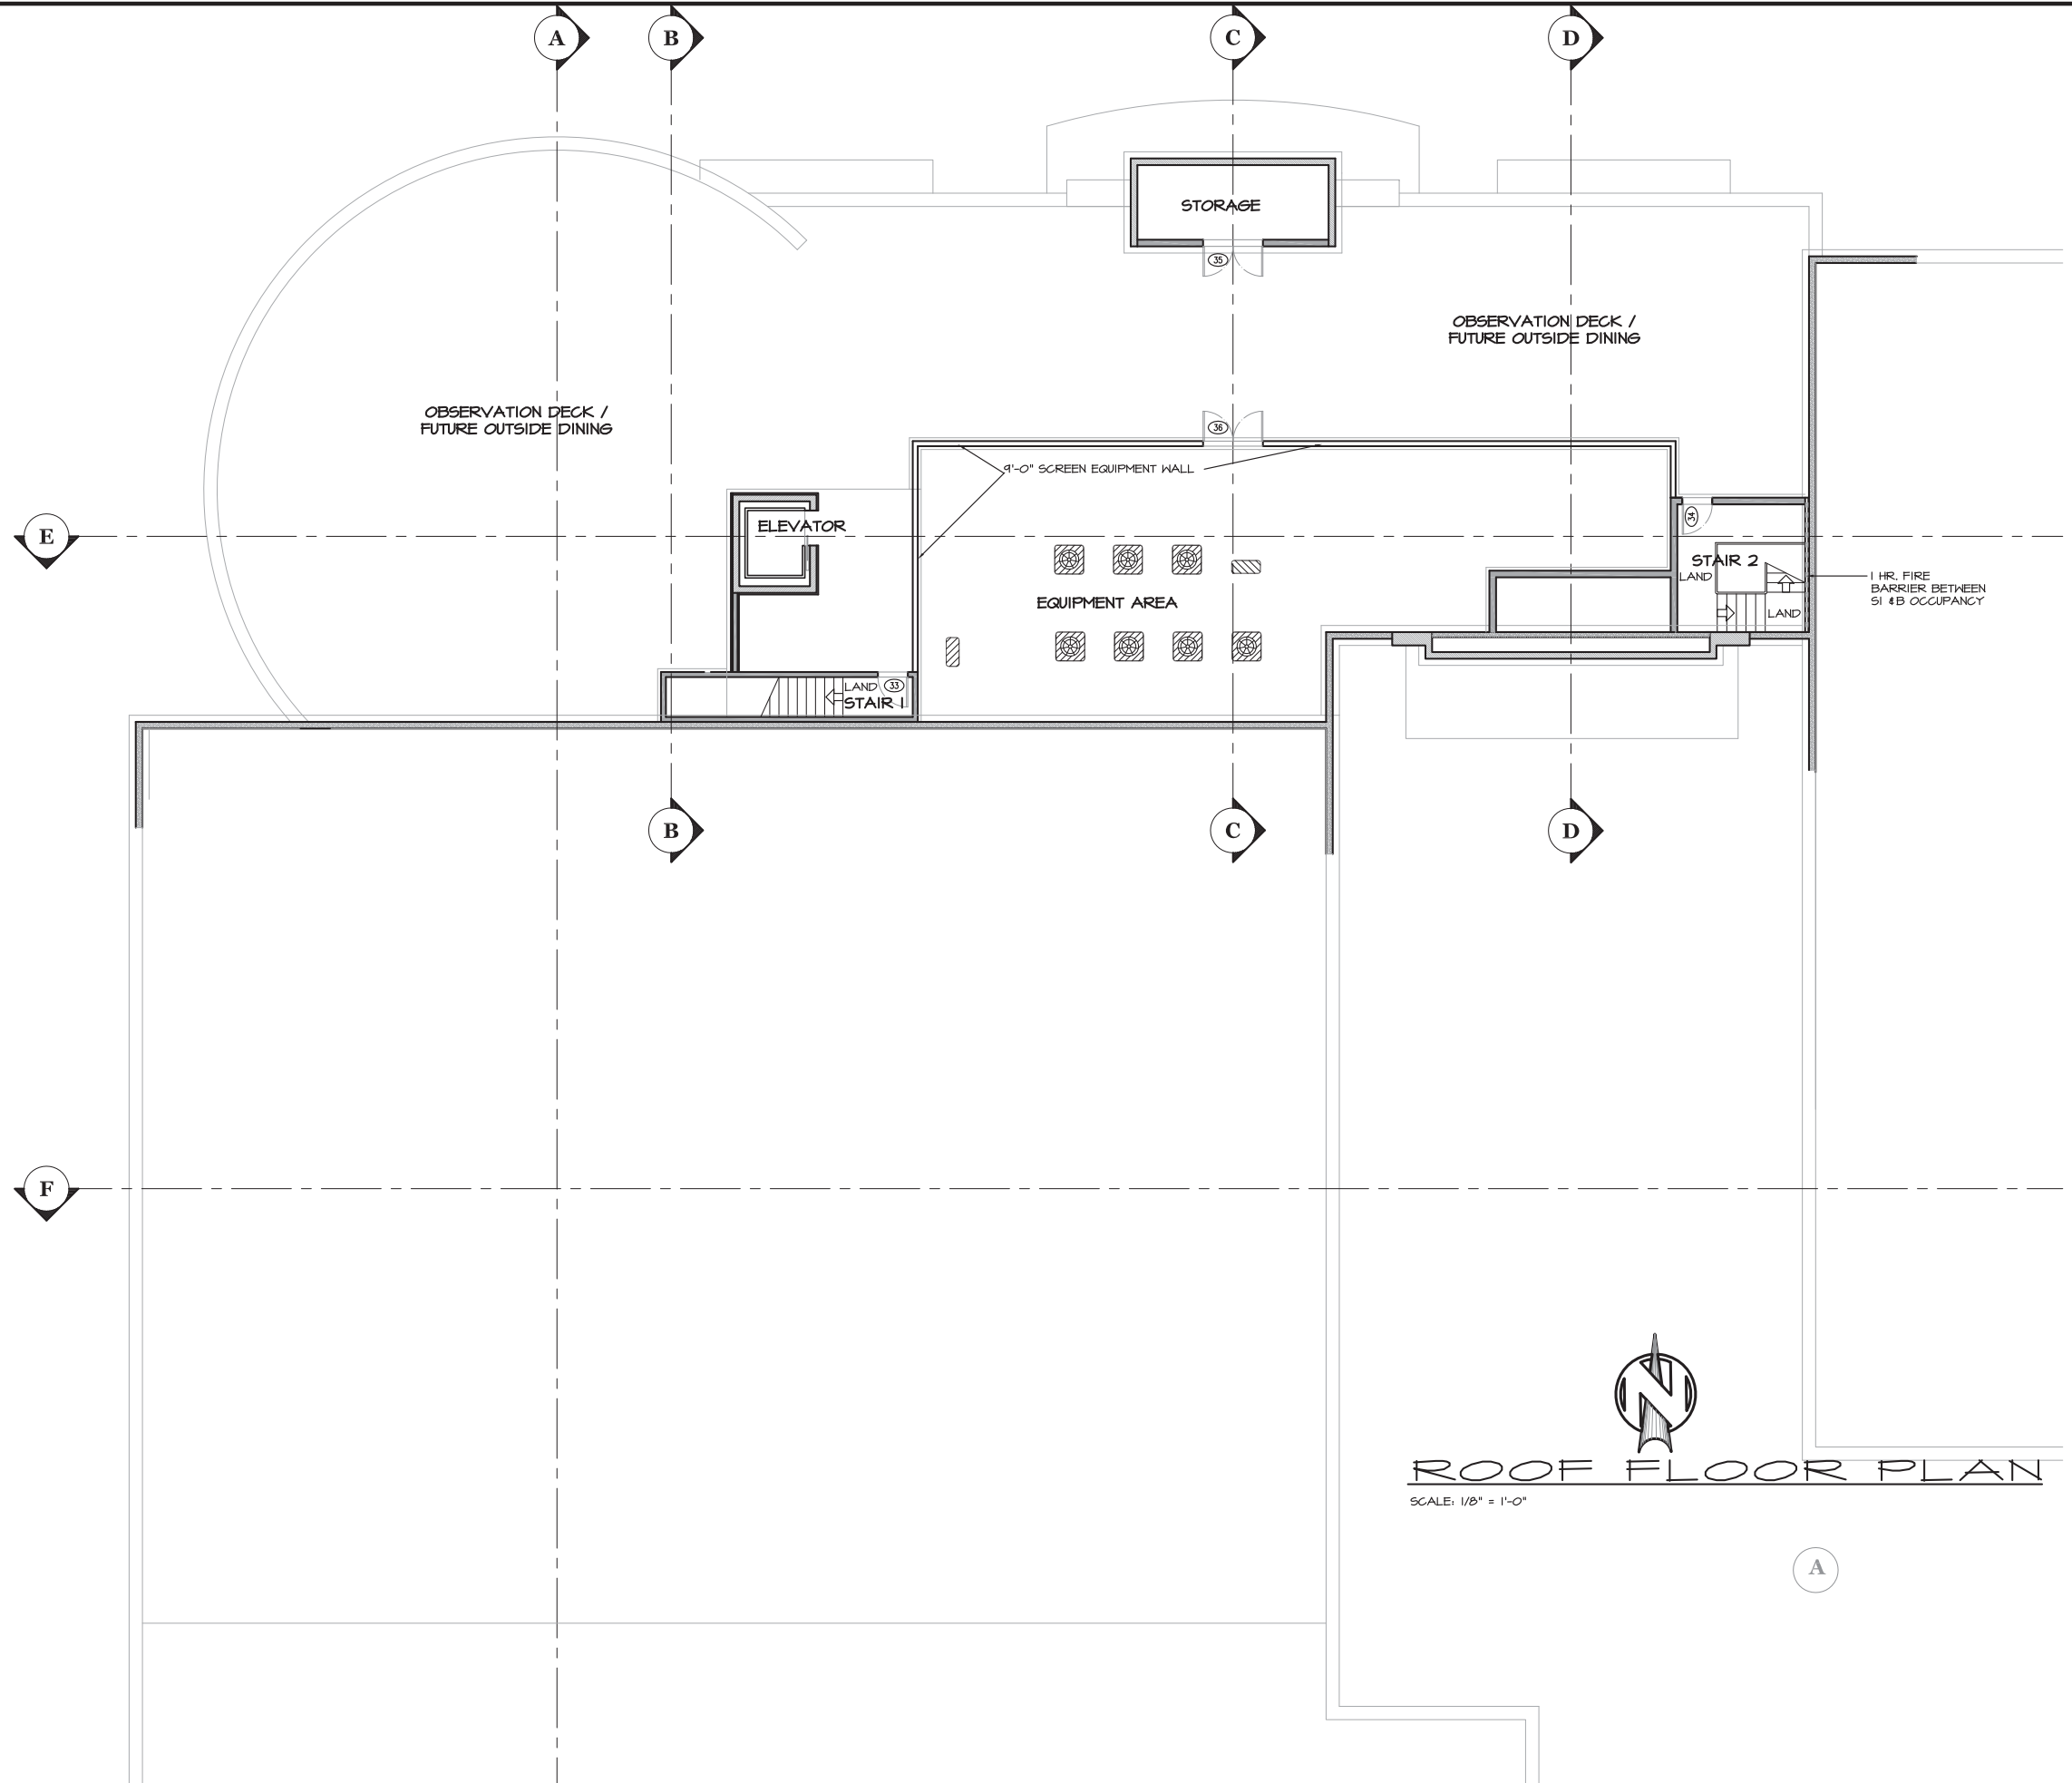


ROOF FLOOR PLAN
 SCALE: 1/8" = 1'-0"

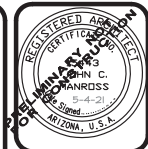

DESIGN T-480-894-1680 F-480-894-2529
PROFESSIONALS, L.L.C.
 4542 E. MCKELLIPS RD., STE. 101, MESA, AZ 85215

A NEW AERONAUTICAL F.B.O. FOR:
 CUNNINGHAM AVIATION
 4906 EAST FALCON DRIVE MESA, AZ 85215

SHEET A4
 ROOF FLOOR PLAN
 DATE 6-14-23 DWN. BY jm

PROJECT NO
 2103