



SITE PLAN
SCALE: 1/16" = 1'-0"

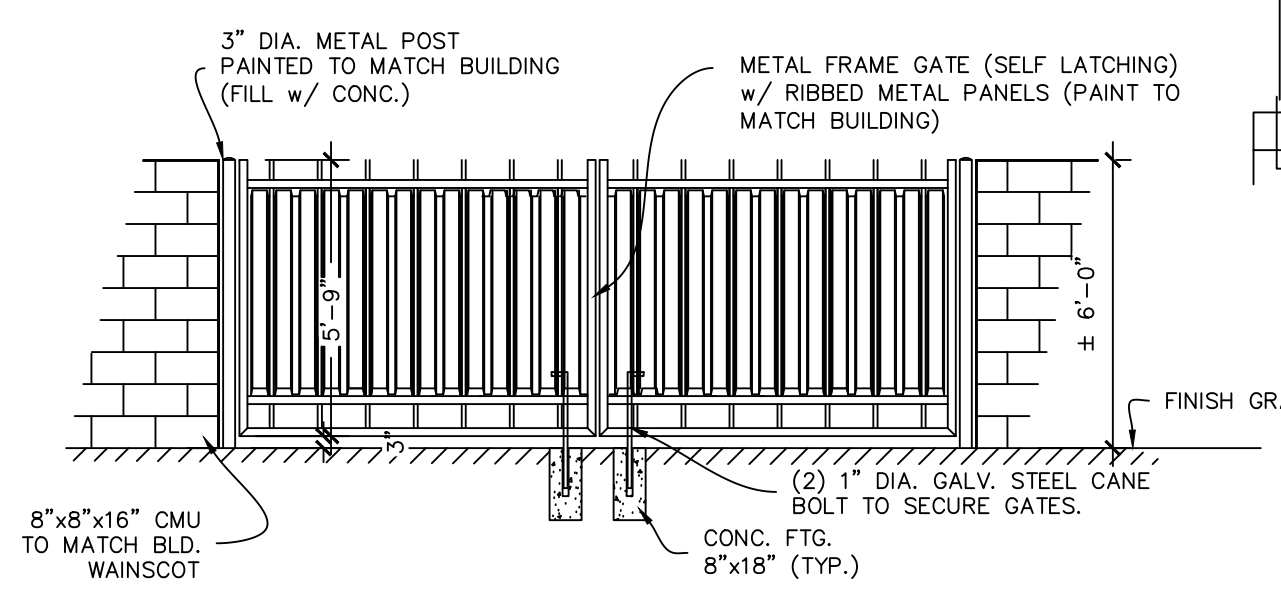


SWINGING GATE
SCALE: 3/32" = 1'-0"

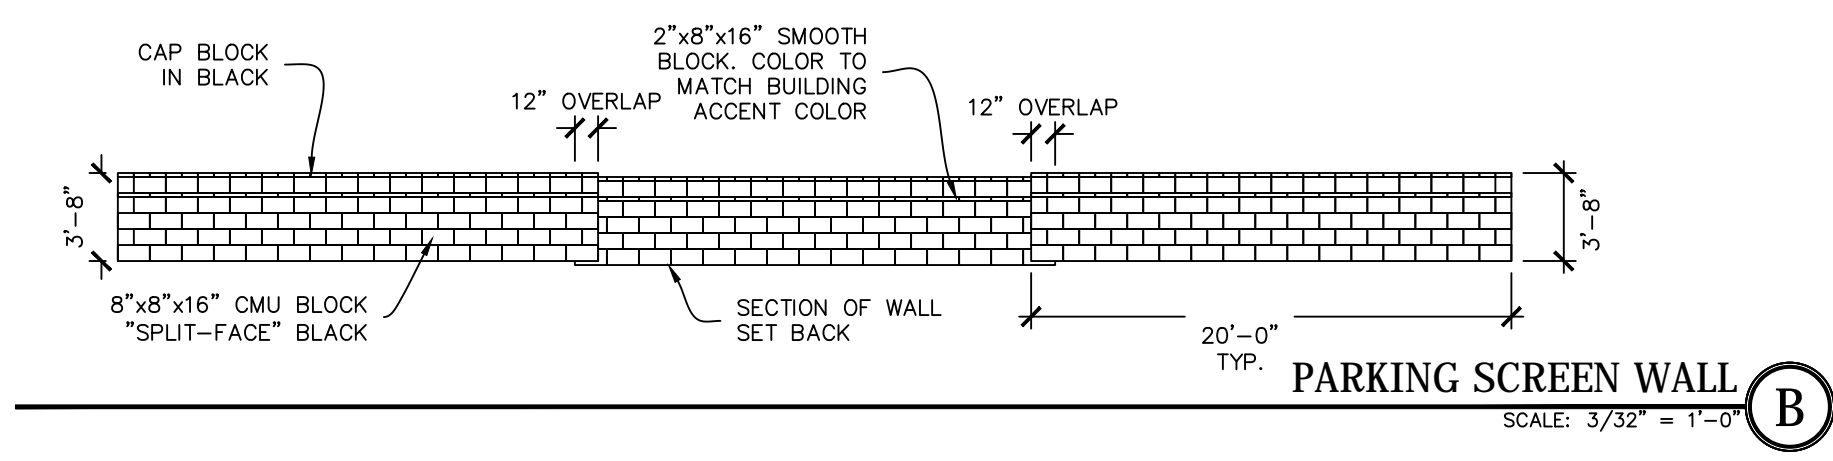

PARKING SCREEN WALL
SCALE: 3/32" = 1'-0"

SYMBOL LEGEND	
[Symbol]	PROPOSED BUILDING
[Symbol]	SCREEN WALL
[Symbol]	SECURITY FENCE
[Symbol]	NEW SIDEWALK
[Symbol]	PROPOSED BUILDING
[Symbol]	METAL CANOPY
[Symbol]	LANDSCAPING
[Symbol]	FIRE HYDRANT
[Symbol]	FIRE DEPARTMENT CONNECTION
[Symbol]	PROPERTY CORNER
[Symbol]	WATER METER
[Symbol]	KNOX BOX
[Symbol]	LOCK BOX
[Symbol]	RETENTION
[Symbol]	FIRE APPARATUS ROUTE

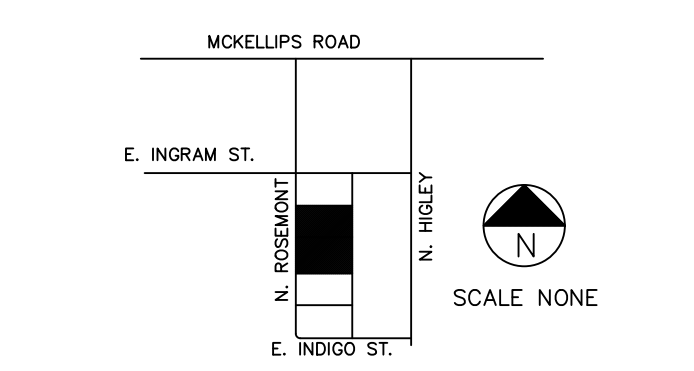

REVISIONS	
DATE	DESCRIPTION

CED ASSOCIATES LLC
architecture, design

6055 70TH ST. N.E. MESA, AZ 85205
TEL: (480) 249-7111
email: ced@cedassociates.com

1715 AND 1737
NORTH ROSEMONT
MESA, AZ 85205

THIS DRAWING AND DATA CONTAINED HEREON ARE THE PROPERTY OF CED ASSOCIATES LLC AND MAY NOT BE USED, REPRODUCED, COPIED, OR TRANSFERRED, WITHOUT THE EXPRESS WRITTEN CONSENT OF THE PROPRIETOR AND OR COMPANY REPRESENTATIVE. NOR SHALL ANY DATA OR INFORMATION CONTAINED HEREON BE USED IN PART OR IN FULL FOR ANY OTHER PURPOSE THAN THAT DESCRIBED WITHIN THESE DOCUMENTS.

REGISTERED ARCHITECT
13202
DAN CHRISTENSEN
5/7/2018
Arizona, U.S.A.
30 JUNE 2020

ARCHITECTURAL
SITE
PLAN
SITE DEVELOPMENT
DRAWINGS

BY MCS DATE 3/21/2018

SD1

FILE NO.