


FINAL SITE PLAN

FOR HAVEN AT HAWES

A PORTION OF THE SOUTHWEST QUARTER OF SECTION 16, T.1 S., R.7 E.,
GILA AND SALT RIVER MERIDIAN, MARICOPA COUNTY, ARIZONA

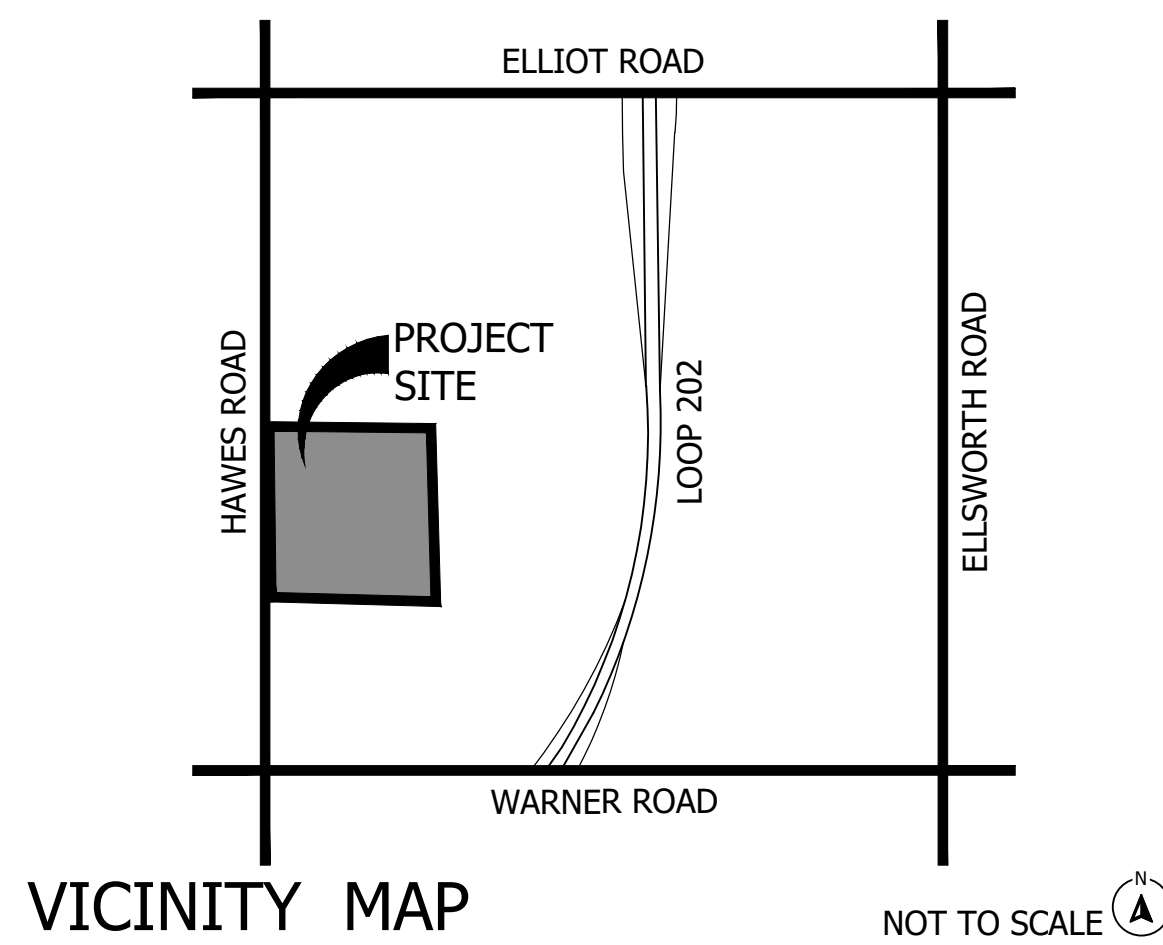

CONSULTANT TEAM:

LANDSCAPE ARCHITECT
 ABLA, LLC
 ANDY BARON
 310 E. RIO SALADO PARKWAY
 TEMPE, AZ 85281
 480-530-0077
 andy.baron@ablstudio.com

CIVIL ENGINEER
 EPS GROUP, INC.
 JEFFREY DITGEN, P. E.
 1130 N. ALMA SCHOOL RD., SUITE 120
 MESA, AZ 85201
 (480)-503-2250
 jeff.ditgen@epsgruoinc.com

PLANNER
 EPS GROUP, INC.
 JOHN HANNON
 1130 N. ALMA SCHOOL RD., SUITE 120
 MESA, AZ 85201
 (480)-503-2250
 josh.hannon@epsgruoinc.com

CLIENT / OWNER DEVELOPER:

STEWART DEVELOPMENT II LLC
 ASHTON WOODS
 MARI FLYNN
 15333 N. PIMA ROAD, SUITE 205
 SCOTTSDALE, AZ 85260
 (480)-515-9955
 mari.flynn@ashtonwoods.com


SHEET INDEX

PG #	SHEET LABEL	DESCRIPTION
1	LA CV	LANDSCAPE COVER
2	LA2.0	WALL PLANS
3-13	LA2.1-LA2.11	LAYOUT PLANS
14	LA3.0	OVERALL PLANTING PLAN
15-25	LA3.1-LA3.11	PLANTING PLANS
26-30	LA6.1-LA6.5	DETAILS

SITE LANDSCAPE DATA:

SHOWN FOR SUBMITTAL PURPOSES ONLY. ALL QUANTITIES SHOWN ARE FOR THE LANDSCAPE ARCHITECT'S ESTIMATING PURPOSES ONLY AND THEREFORE ARE NOT GUARANTEED. THE CONTRACTOR SHALL CALCULATE QUANTITIES BASED ON THIS DRAWING SET.

DESCRIPTION:	QUANTITY:
STREET ROW LANDSCAPING	
REQUIRED PLANTS FOR COLLECTOR STREETS	50 TREES AND 420 SHRUBS
PROVIDED PLANTS FOR COLLECTOR STREETS	70 TREES AND 945 SHRUBS
REQUIRED PLANTS FOR LOCAL STREETS	100 TREES AND 600 SHRUBS
PROVIDED PLANTS FOR LOCAL STREETS	135 TREES AND 1,702 SHRUBS
OPEN SPACE	
OPEN SPACE REQUIRED	100,00 S.F.
OPEN SPACE PROVIDED	530,996 S.F.
TREE CANOPY PERCENTAGE	
TOTAL CANOPY COVERAGE	34.24 %

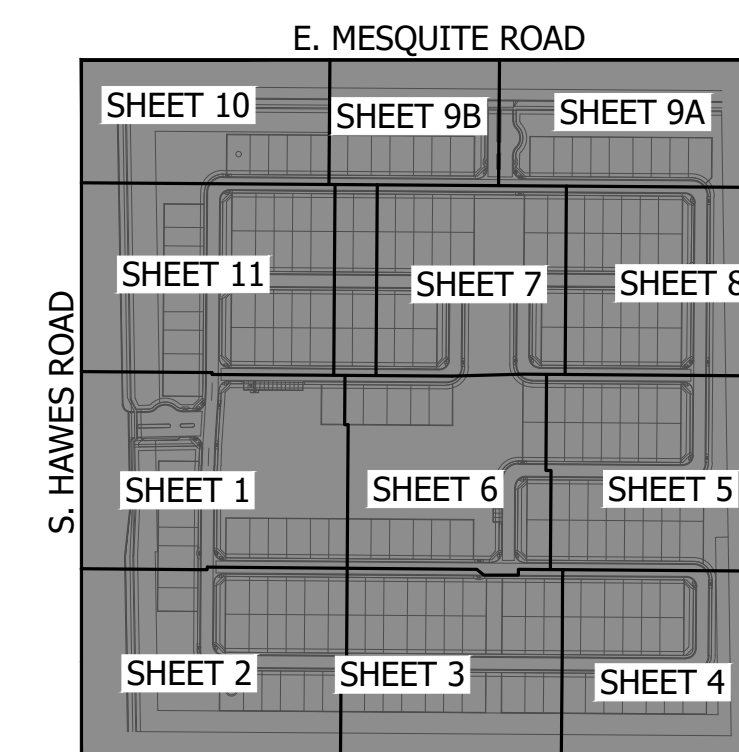


1 2 3 4 5 6

FINAL SITE PLAN
 HAVEN AT HAWES
 SE CORNER HAWES AND EAST MESQUITE ROAD
 CITY OF MESA, ARIZONA
 SHEET TITLE: LANDSCAPE COVER




ABLA
 310 E. RIO SALADO PARKWAY
 TEMPE, ARIZONA 85281
 OFFICE: 480-530-0077
 WEB: ABLASTUDIO.COM

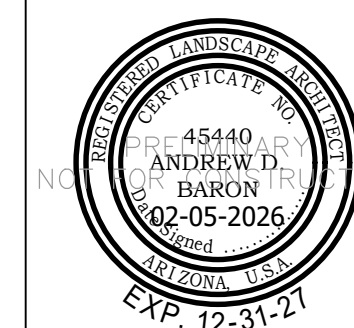

© Copyright 2025 ABLA, LLC.

DATE: 02-05-2026
 ISSUED FOR: 4th Review
 DRAWN BY: DCR, AR, AS
 CHECKED BY: MP
 PERMIT NUMBER:
 ABLA PROJECT NUMBER:
 86-130-25

LA CV
 PG: 1 OF 31

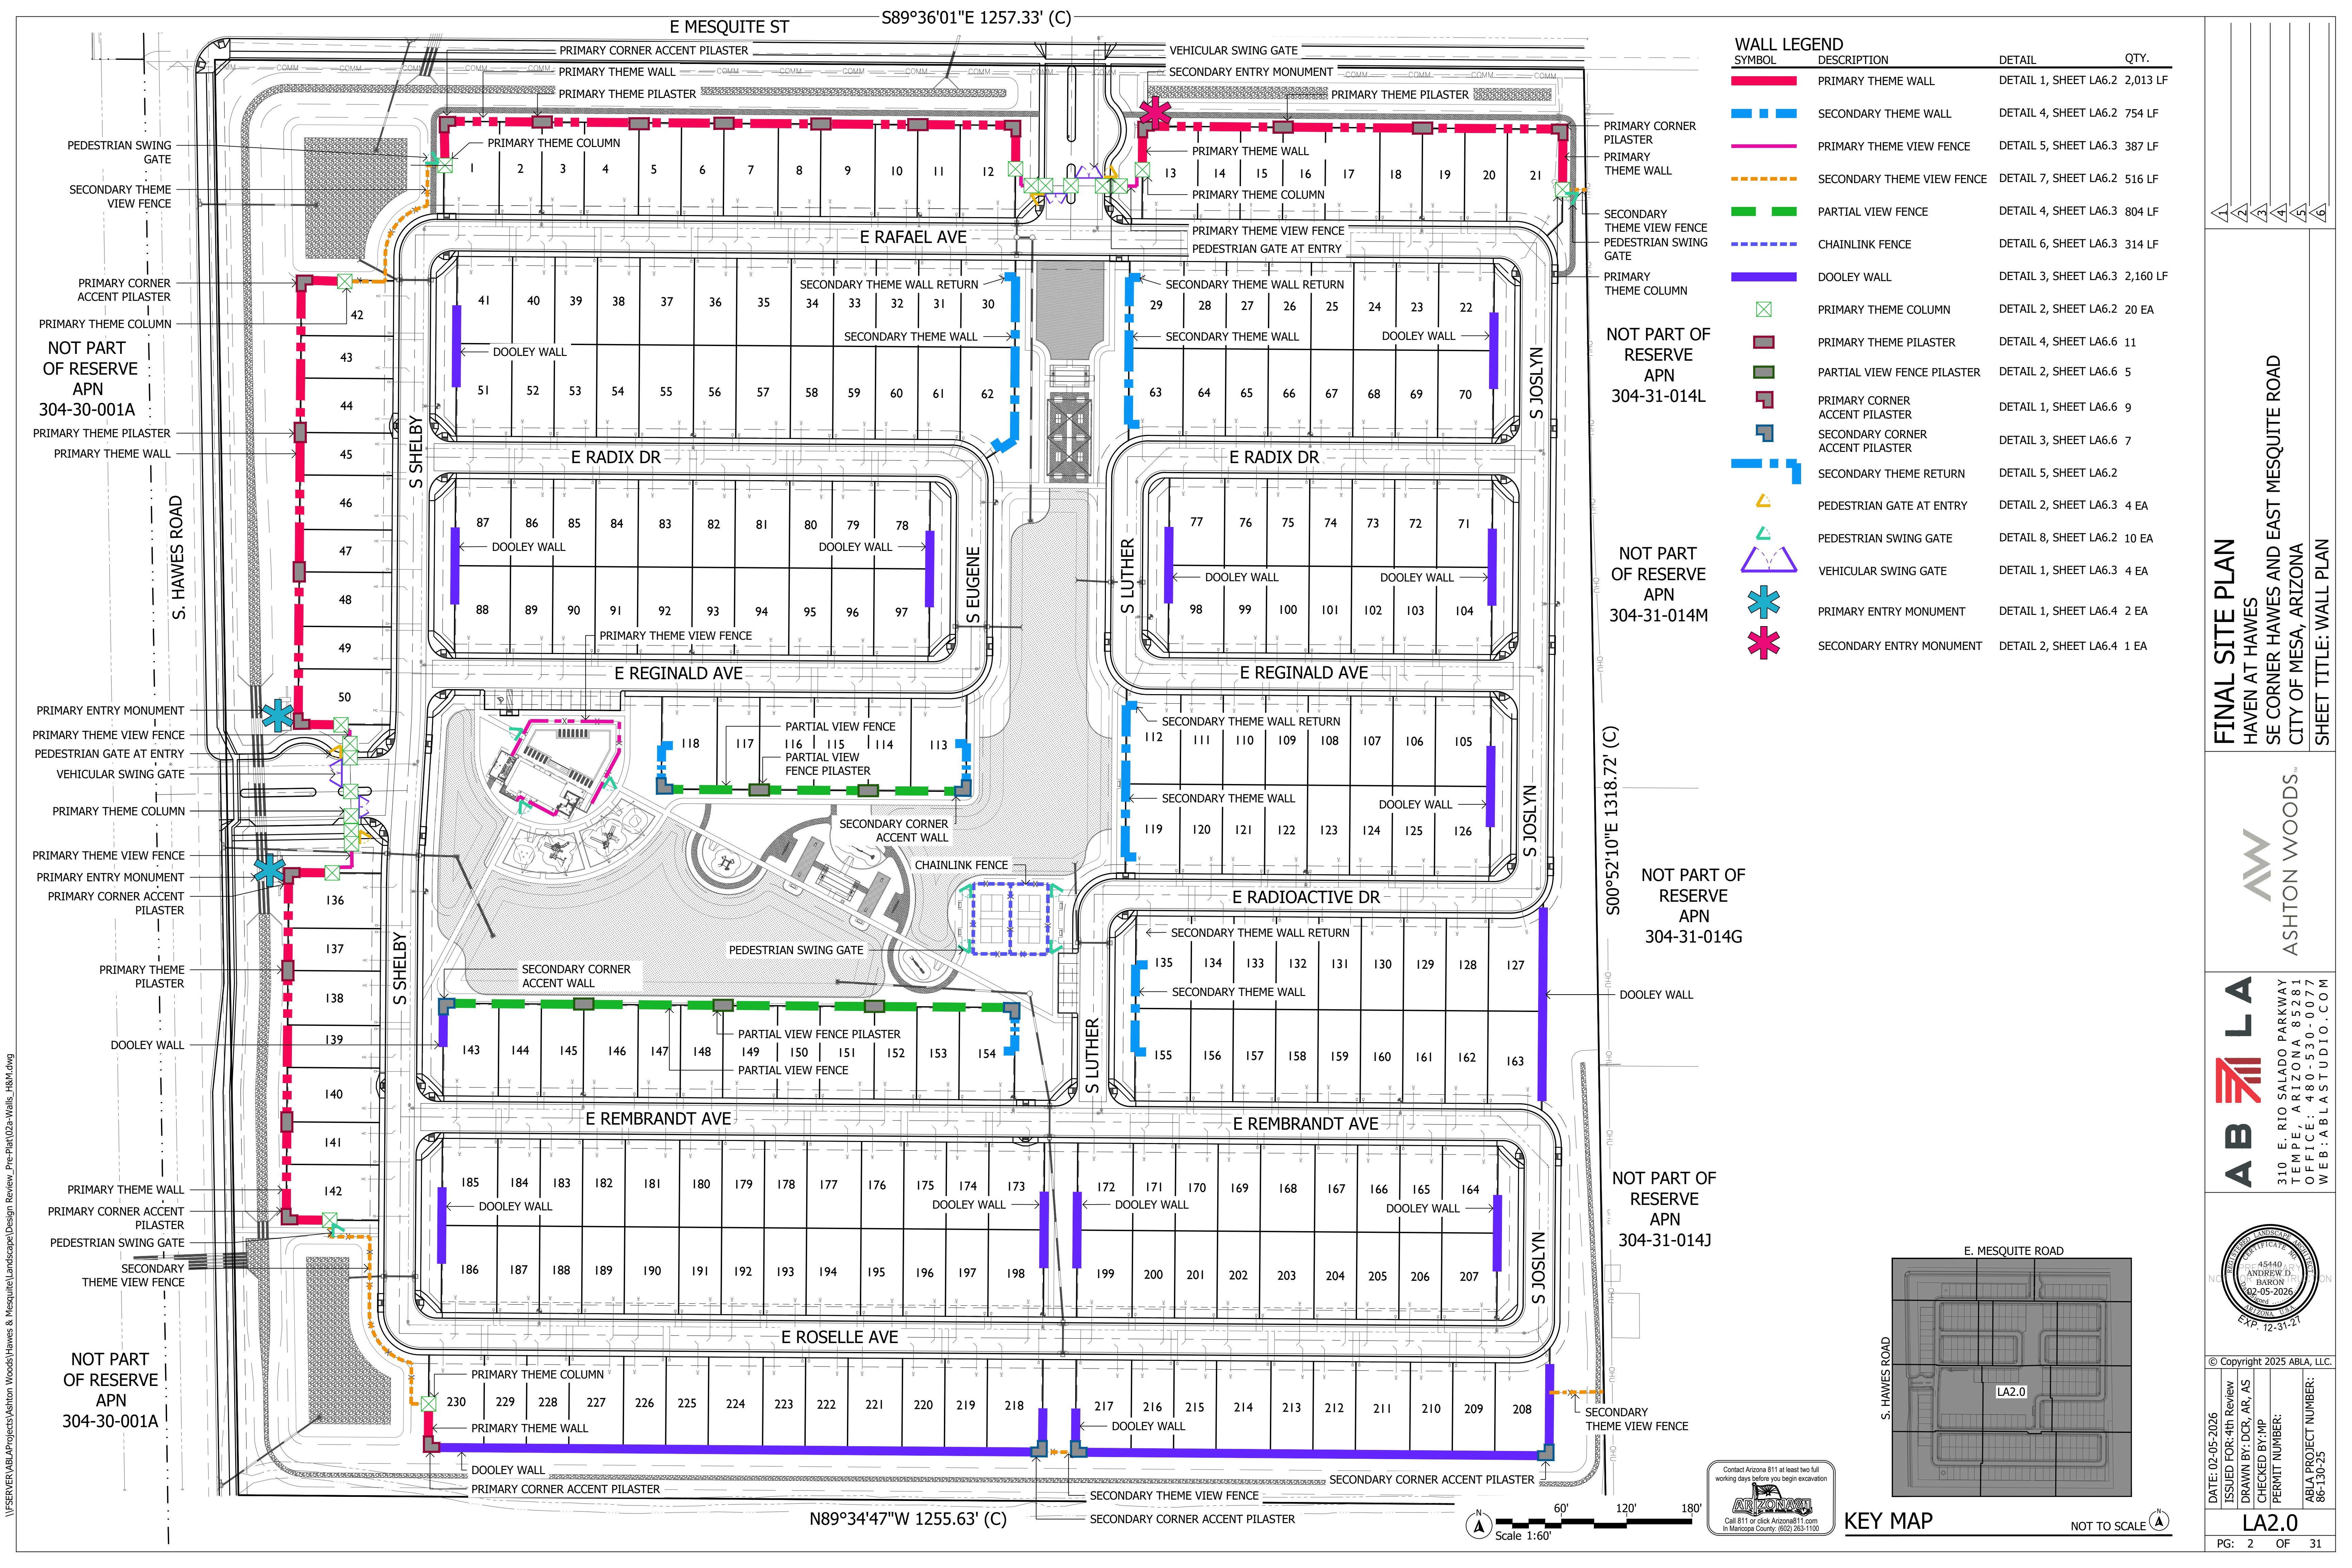


WALL LEGEND SYMBOL	DESCRIPTION	DETAIL	QTY.
[Red dashed line]	PRIMARY THEME WALL	DETAIL 1, SHEET LA6.2	2,013 LF
[Blue dashed line]	SECONDARY THEME WALL	DETAIL 4, SHEET LA6.2	754 LF
[Pink dashed line]	PRIMARY THEME VIEW FENCE	DETAIL 5, SHEET LA6.3	387 LF
[Orange dashed line]	SECONDARY THEME VIEW FENCE	DETAIL 7, SHEET LA6.2	516 LF
[Green dashed line]	PARTIAL VIEW FENCE	DETAIL 4, SHEET LA6.3	804 LF
[Blue dashed line]	CHAINLINK FENCE	DETAIL 6, SHEET LA6.3	314 LF
[Purple solid line]	DOOLEY WALL	DETAIL 3, SHEET LA6.3	2,160 LF
[Green square with X]	PRIMARY THEME COLUMN	DETAIL 2, SHEET LA6.2	20 EA
[Red square]	PRIMARY THEME PILASTER	DETAIL 4, SHEET LA6.6	11
[Green square]	PARTIAL VIEW FENCE PILASTER	DETAIL 2, SHEET LA6.6	5
[Red square]	PRIMARY CORNER ACCENT PILASTER	DETAIL 1, SHEET LA6.6	9
[Blue square]	SECONDARY CORNER ACCENT PILASTER	DETAIL 3, SHEET LA6.6	7
[Blue L-shaped symbol]	SECONDARY THEME RETURN	DETAIL 5, SHEET LA6.2	
[Yellow triangle]	PEDESTRIAN GATE AT ENTRY	DETAIL 2, SHEET LA6.3	4 EA
[Green triangle]	PEDESTRIAN SWING GATE	DETAIL 8, SHEET LA6.2	10 EA
[Blue star]	VEHICULAR SWING GATE	DETAIL 1, SHEET LA6.3	4 EA
[Red star]	PRIMARY ENTRY MONUMENT	DETAIL 1, SHEET LA6.4	2 EA
[Pink star]	SECONDARY ENTRY MONUMENT	DETAIL 2, SHEET LA6.4	1 EA

NOT PART OF RESERVE APN 304-31-014L

NOT PART OF RESERVE APN 304-31-014M

NOT PART OF RESERVE APN 304-31-014G


NOT PART OF RESERVE APN 304-31-014J

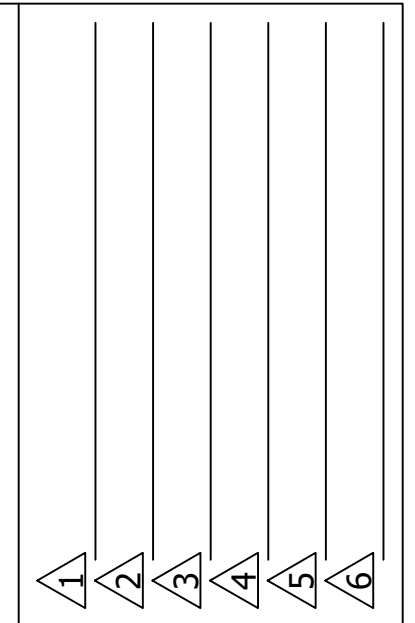



FINAL SITE PLAN
 HAVEN AT HAWES
 SE CORNER HAWES AND EAST MESQUITE ROAD
 CITY OF MESA, ARIZONA
 SHEET TITLE: WALL PLAN



ABLA
 310 E. RIO SALADO PARKWAY
 TEMPE, ARIZONA 85281
 OFFICE: 480-530-0077
 WEB: ABLASTUDIO.COM

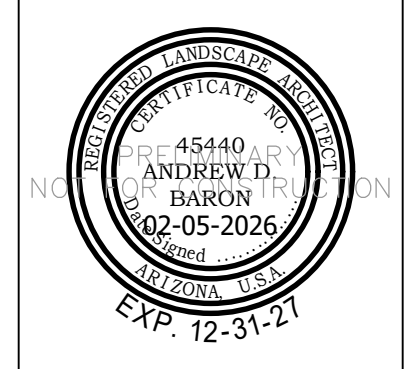

© Copyright 2025 ABLA, LLC.
 DATE: 02-05-2026
 ISSUED FOR: 4th Review
 DRAWN BY: DCR, AR, AS
 CHECKED BY: MP
 PERMIT NUMBER:
 ABLA PROJECT NUMBER:
 86-130-25

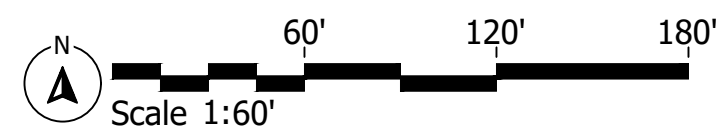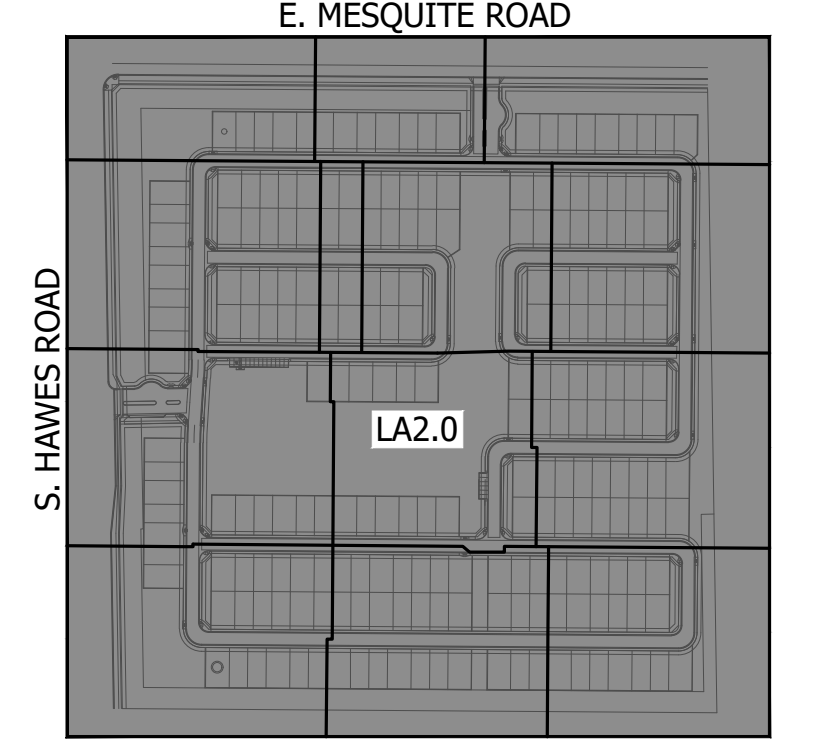


NOT TO SCALE

MATCHLINE - SEE SHEET LA2.11

E REGINALD AVE

KEYNOTES

- ① LANDSCAPE AREA WITH DECOMPOSED GRANITE - SEE PLANTING LEGEND
- ② CONCRETE SIDEWALK - SEE DETAILS 1&2, SHEET LA6.1
- ③ CONCRETE HEADER - SEE DETAIL 4, SHEET LA6.1
- ④ CONCRETE TURNDOWN - SEE DETAIL 7, SHEET LA6.1
- ⑤ CONCRETE HEADER TURNDOWN - SEE DETAIL 5, SHEET LA6.1
- ⑥ PRIMARY THEME WALL - SEE DETAIL 1, SHEET LA6.2
- ⑦ SECONDARY THEME WALL - SEE DETAIL 4, SHEET LA6.2
- ⑧ PRIMARY ENTRY MONUMENT - SEE DETAIL 1, SHEET LA6.4
- ⑨ SECONDARY ENTRY MONUMENT - SEE DETAIL 2, SHEET LA6.4
- ⑩ PRIMARY THEME COLUMN - SEE DETAIL 2, SHEET LA6.2
- ⑪ SECONDARY THEME COLUMN - SEE DETAIL 5, SHEET LA6.2
- ⑫ DOOLEY WALL - SEE DETAIL 3, SHEET LA6.3
- ⑬ PARTIAL VIEW FENCE - SEE DETAIL 4, SHEET LA6.3
- ⑭ PRIMARY THEME VIEW FENCE - SEE DETAIL 5, SHEET LA6.3
- ⑮ SECONDARY THEME VIEW FENCE - SEE DETAIL 7, SHEET LA6.2
- ⑯ VEHICULAR GATE - SEE DETAIL 1, SHEET LA6.3
- ⑰ PEDESTRIAN GATE AT ENTRY - SEE DETAIL 2, SHEET LA6.3
- ⑱ PEDESTRIAN SWING GATE - SEE DETAIL 8, SHEET LA6.2
- ⑲ PICKLEBALL FENCE - SEE DETAIL 6, SHEET LA6.3
- ⑳ WOOD FIBER - SEE DETAIL 6, SHEET LA6.1
- ㉑ TURF
- ㉒ POOL
- ㉓ PICKLEBALL COURT
- ㉔ 20'X36' MARANA PRE-FAB SHADE STRUCTURE - SEE DETAIL 3, SHEET LA6.4
- ㉕ STABILIZED DG - SEE DETAIL 8, SHEET LA6.1
- ㉖ BENCH - SEE DETAIL 3, SHEET LA6.2
- ㉗ PICNIC TABLE - SEE DETAIL 4, SHEET LA6.5
- ㉘ BAG TOSS - SEE DETAIL 6, SHEET LA6.2
- ㉙ NOT USED
- ㉚ TRASH RECEPTACLE - SEE DETAIL 10, SHEET LA6.1
- ㉛ SWAY BENCH - SEE DETAIL 9, SHEET LA6.2
- ㉜ BIKE RACK - SEE DETAIL 9, SHEET LA6.1
- ㉝ PET WASTE STATION - SEE DETAIL 1, SHEET LA6.5
- ㉞ PING PONG TABLE - SEE DETAIL 3, SHEET LA6.5
- ㉟ FITNESS STATION I - SEE DETAIL 5, SHEET LA6.5
- ㊱ FITNESS STATION II - SEE DETAIL 6, SHEET LA6.5
- ㊲ FITNESS STATION III - SEE DETAIL 7, SHEET LA6.5
- ㊳ PLAY STRUCTURE 2-5 - SEE DETAIL 8, SHEET LA6.5
- ㊴ PERCH PERFECT - PLAY STRUCTURE 2-5 - SEE DETAIL 9, SHEET LA6.5
- ㊵ BURST - PLAY STRUCTURE 5-12 - SEE DETAIL 10, SHEET LA6.5
- ㊶ PLAY STRUCTURE 5-12 - SEE DETAIL 11, SHEET LA6.5
- ㊷ ADA RAMP INTO WOODCHIPS - SEE DETAIL 3, SHEET LA6.1
- ㊸ ARTIFICIAL TURF
- ㊹ FESTOON LIGHTS

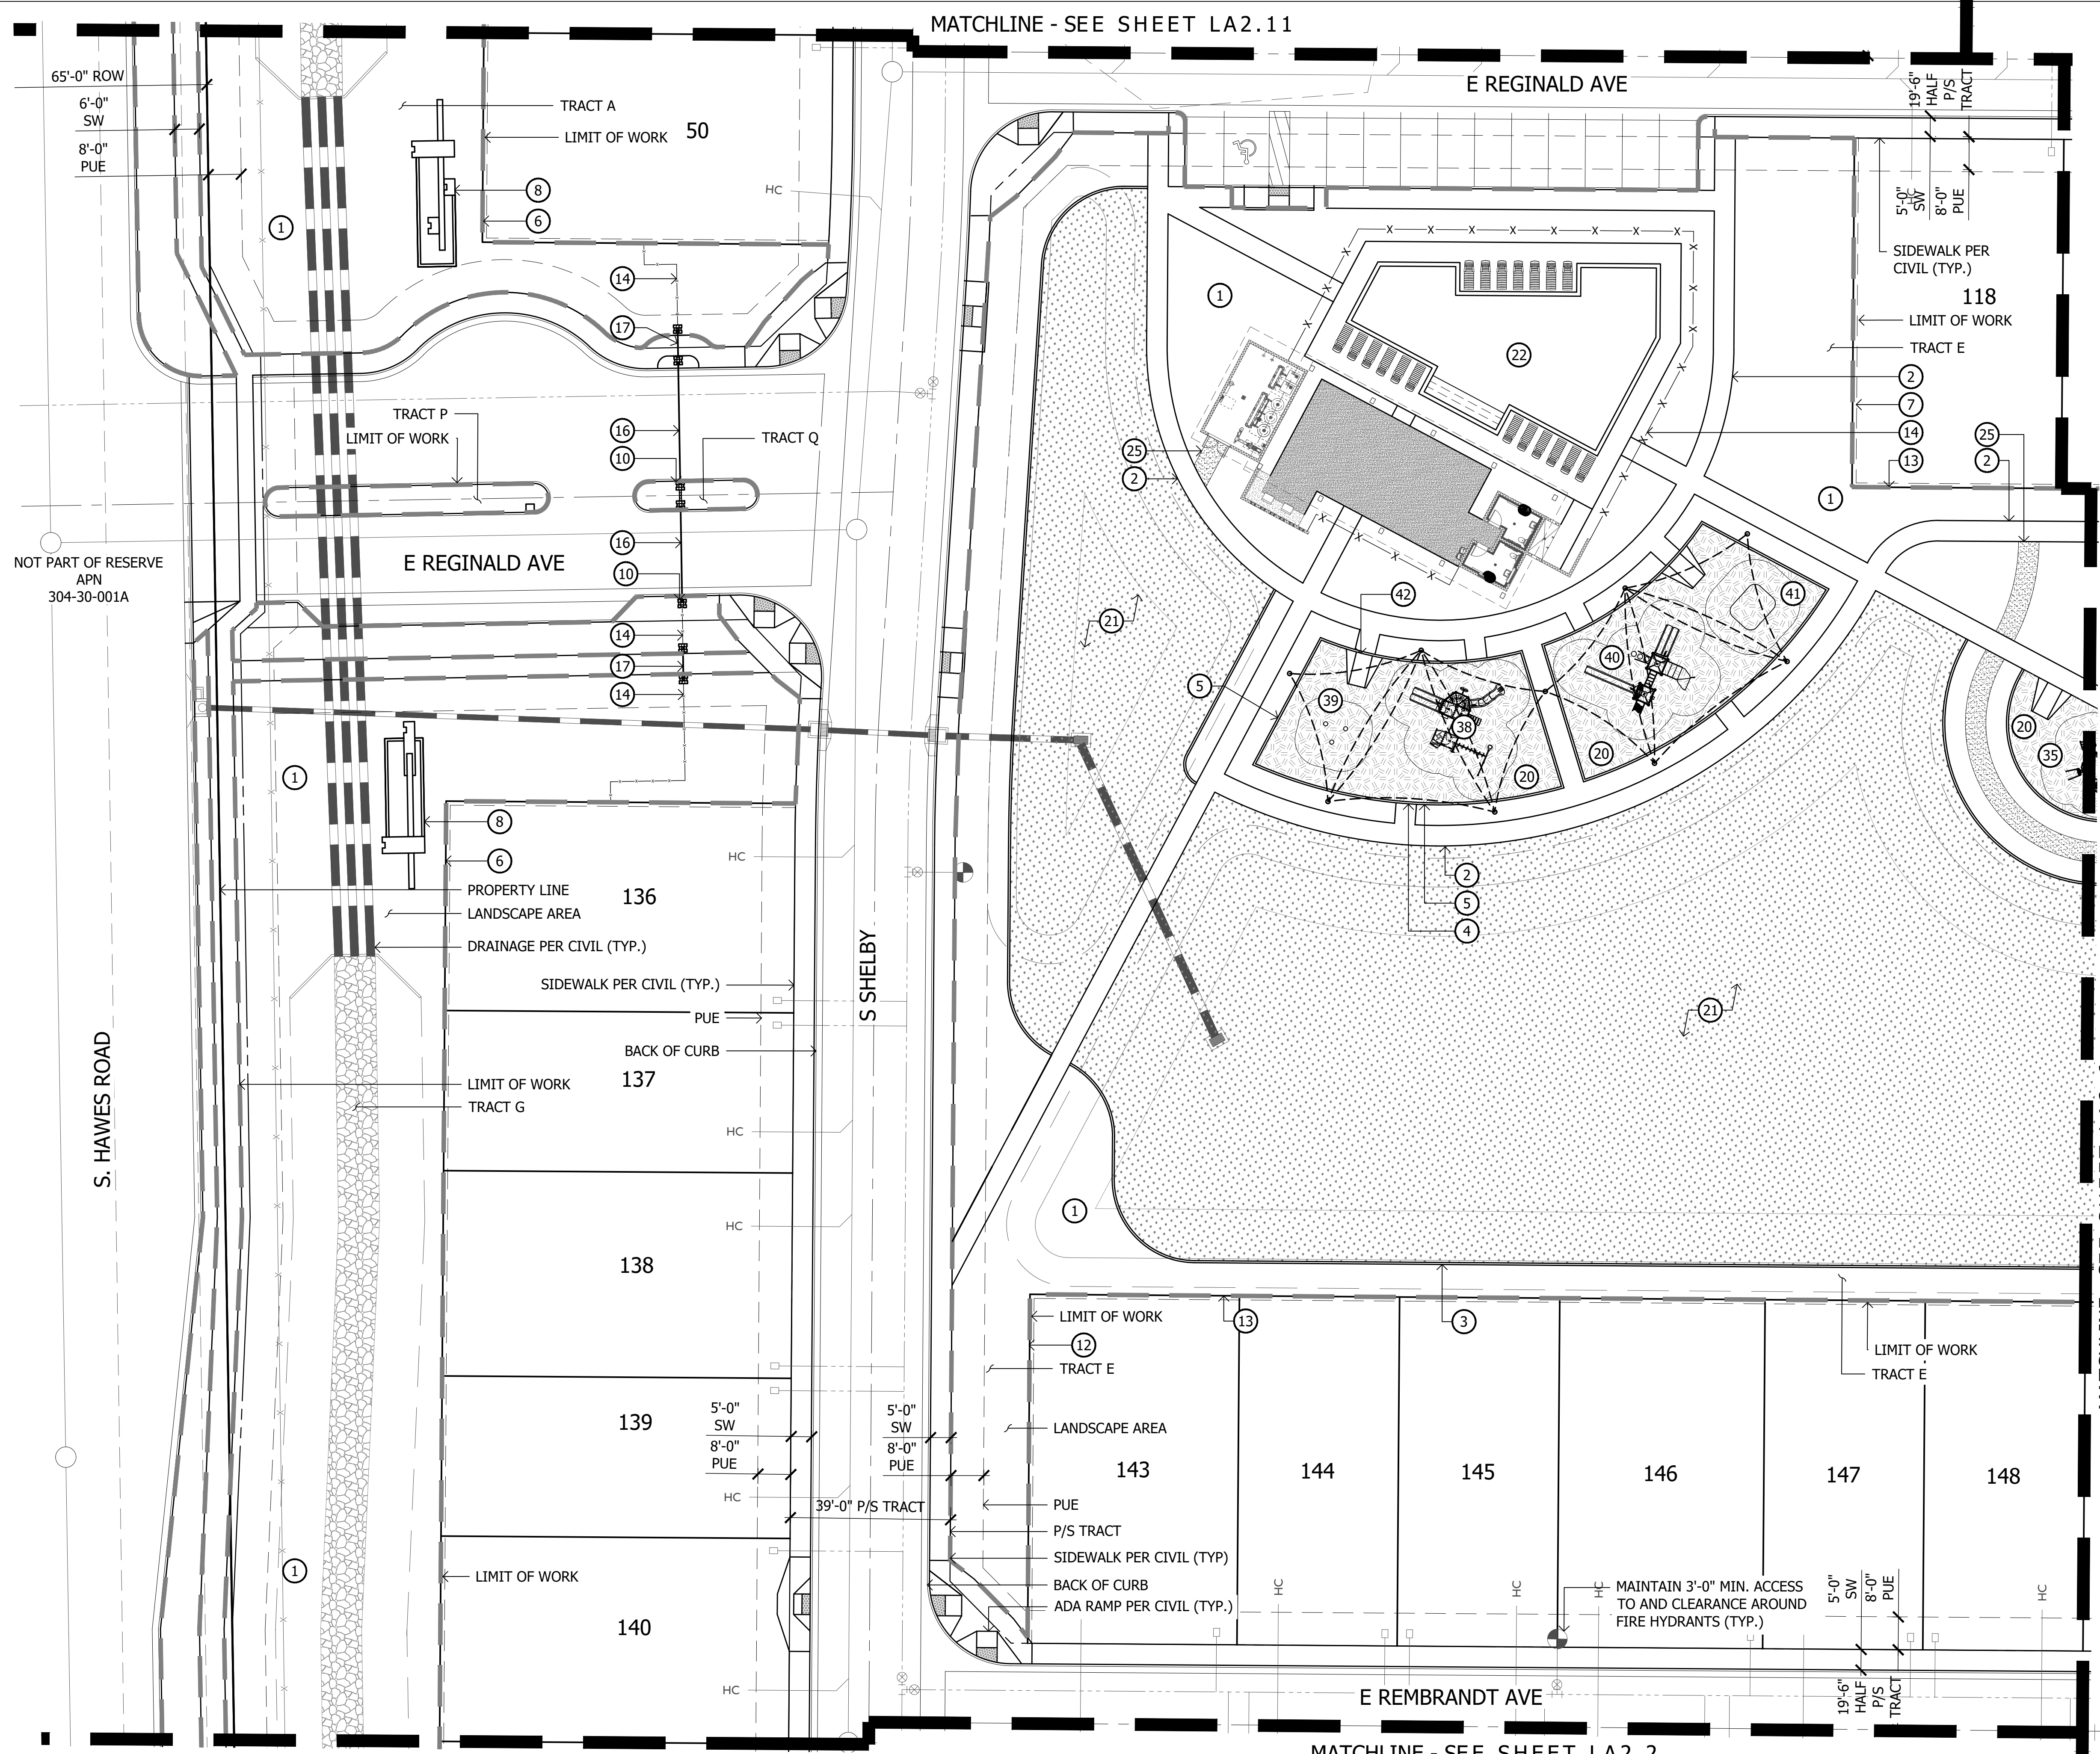

NOT PART OF RESERVE APN 304-30-001A

S. HAWES ROAD



E REGINALD AVE

S SHELBY

E REMBRANDT AVE


MATCHLINE - SEE SHEET LA2.2

MATCHLINE - SEE SHEET LA2.6

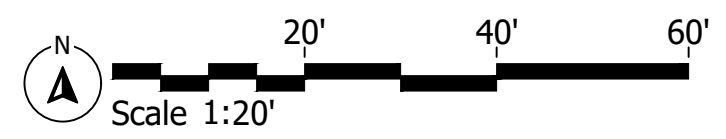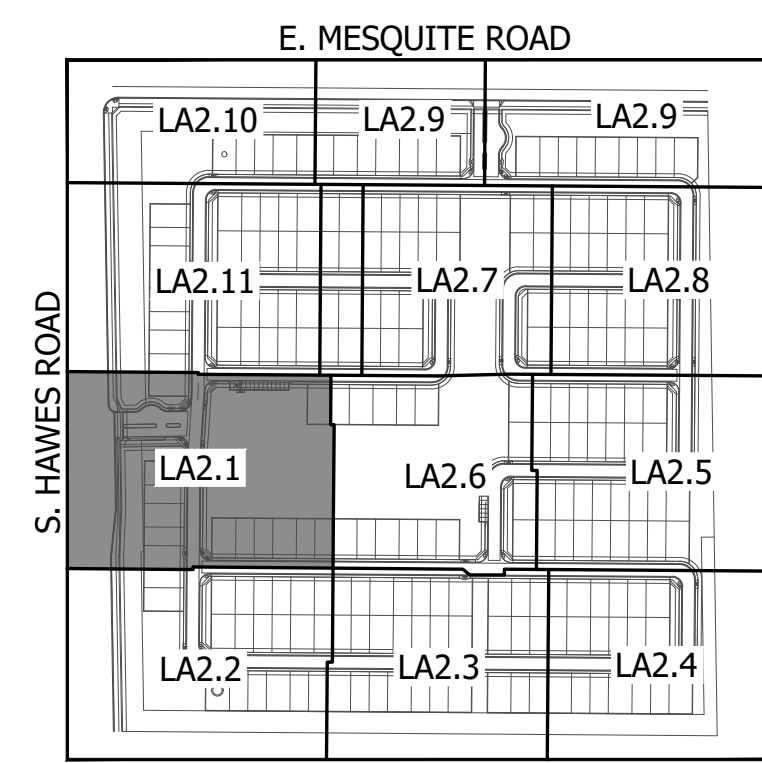

KEY MAP


NOT TO SCALE

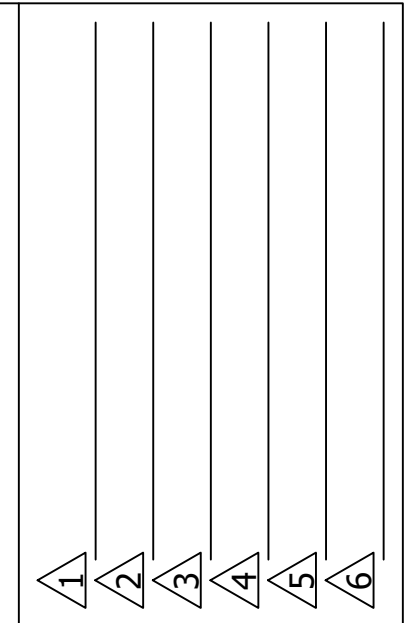

FINAL SITE PLAN
HAVEN AT HAWES
 SE CORNER HAWES AND EAST MESQUITE ROAD
 CITY OF MESA, ARIZONA
 SHEET TITLE: LAYOUT PLAN



ABLA
 310 E. RIO SALADO PARKWAY
 TEMPE, ARIZONA 85281
 OFFICE: 480-530-0077
 WEB: ABLASTUDIO.COM

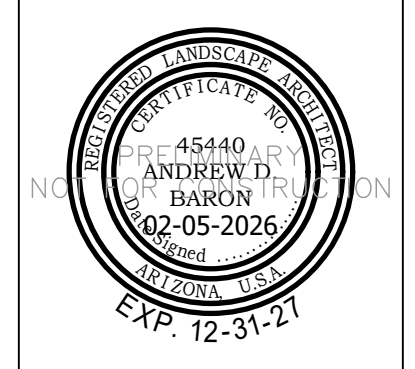


© Copyright 2025 ABLA, LLC.




DATE: 02-05-2026
 ISSUED FOR: 4th Review
 DRAWN BY: DCR, AR, AS
 CHECKED BY: MP
 PERMIT NUMBER:
 ABLA PROJECT NUMBER:
 86-130-25

LA2.1

\\FSERVER\ABLA\Projects\Ashton Woods\Hawes & Mesquite\Landscapes\Design Review_Pre-Plan\02b-Layout_H&M.dwg

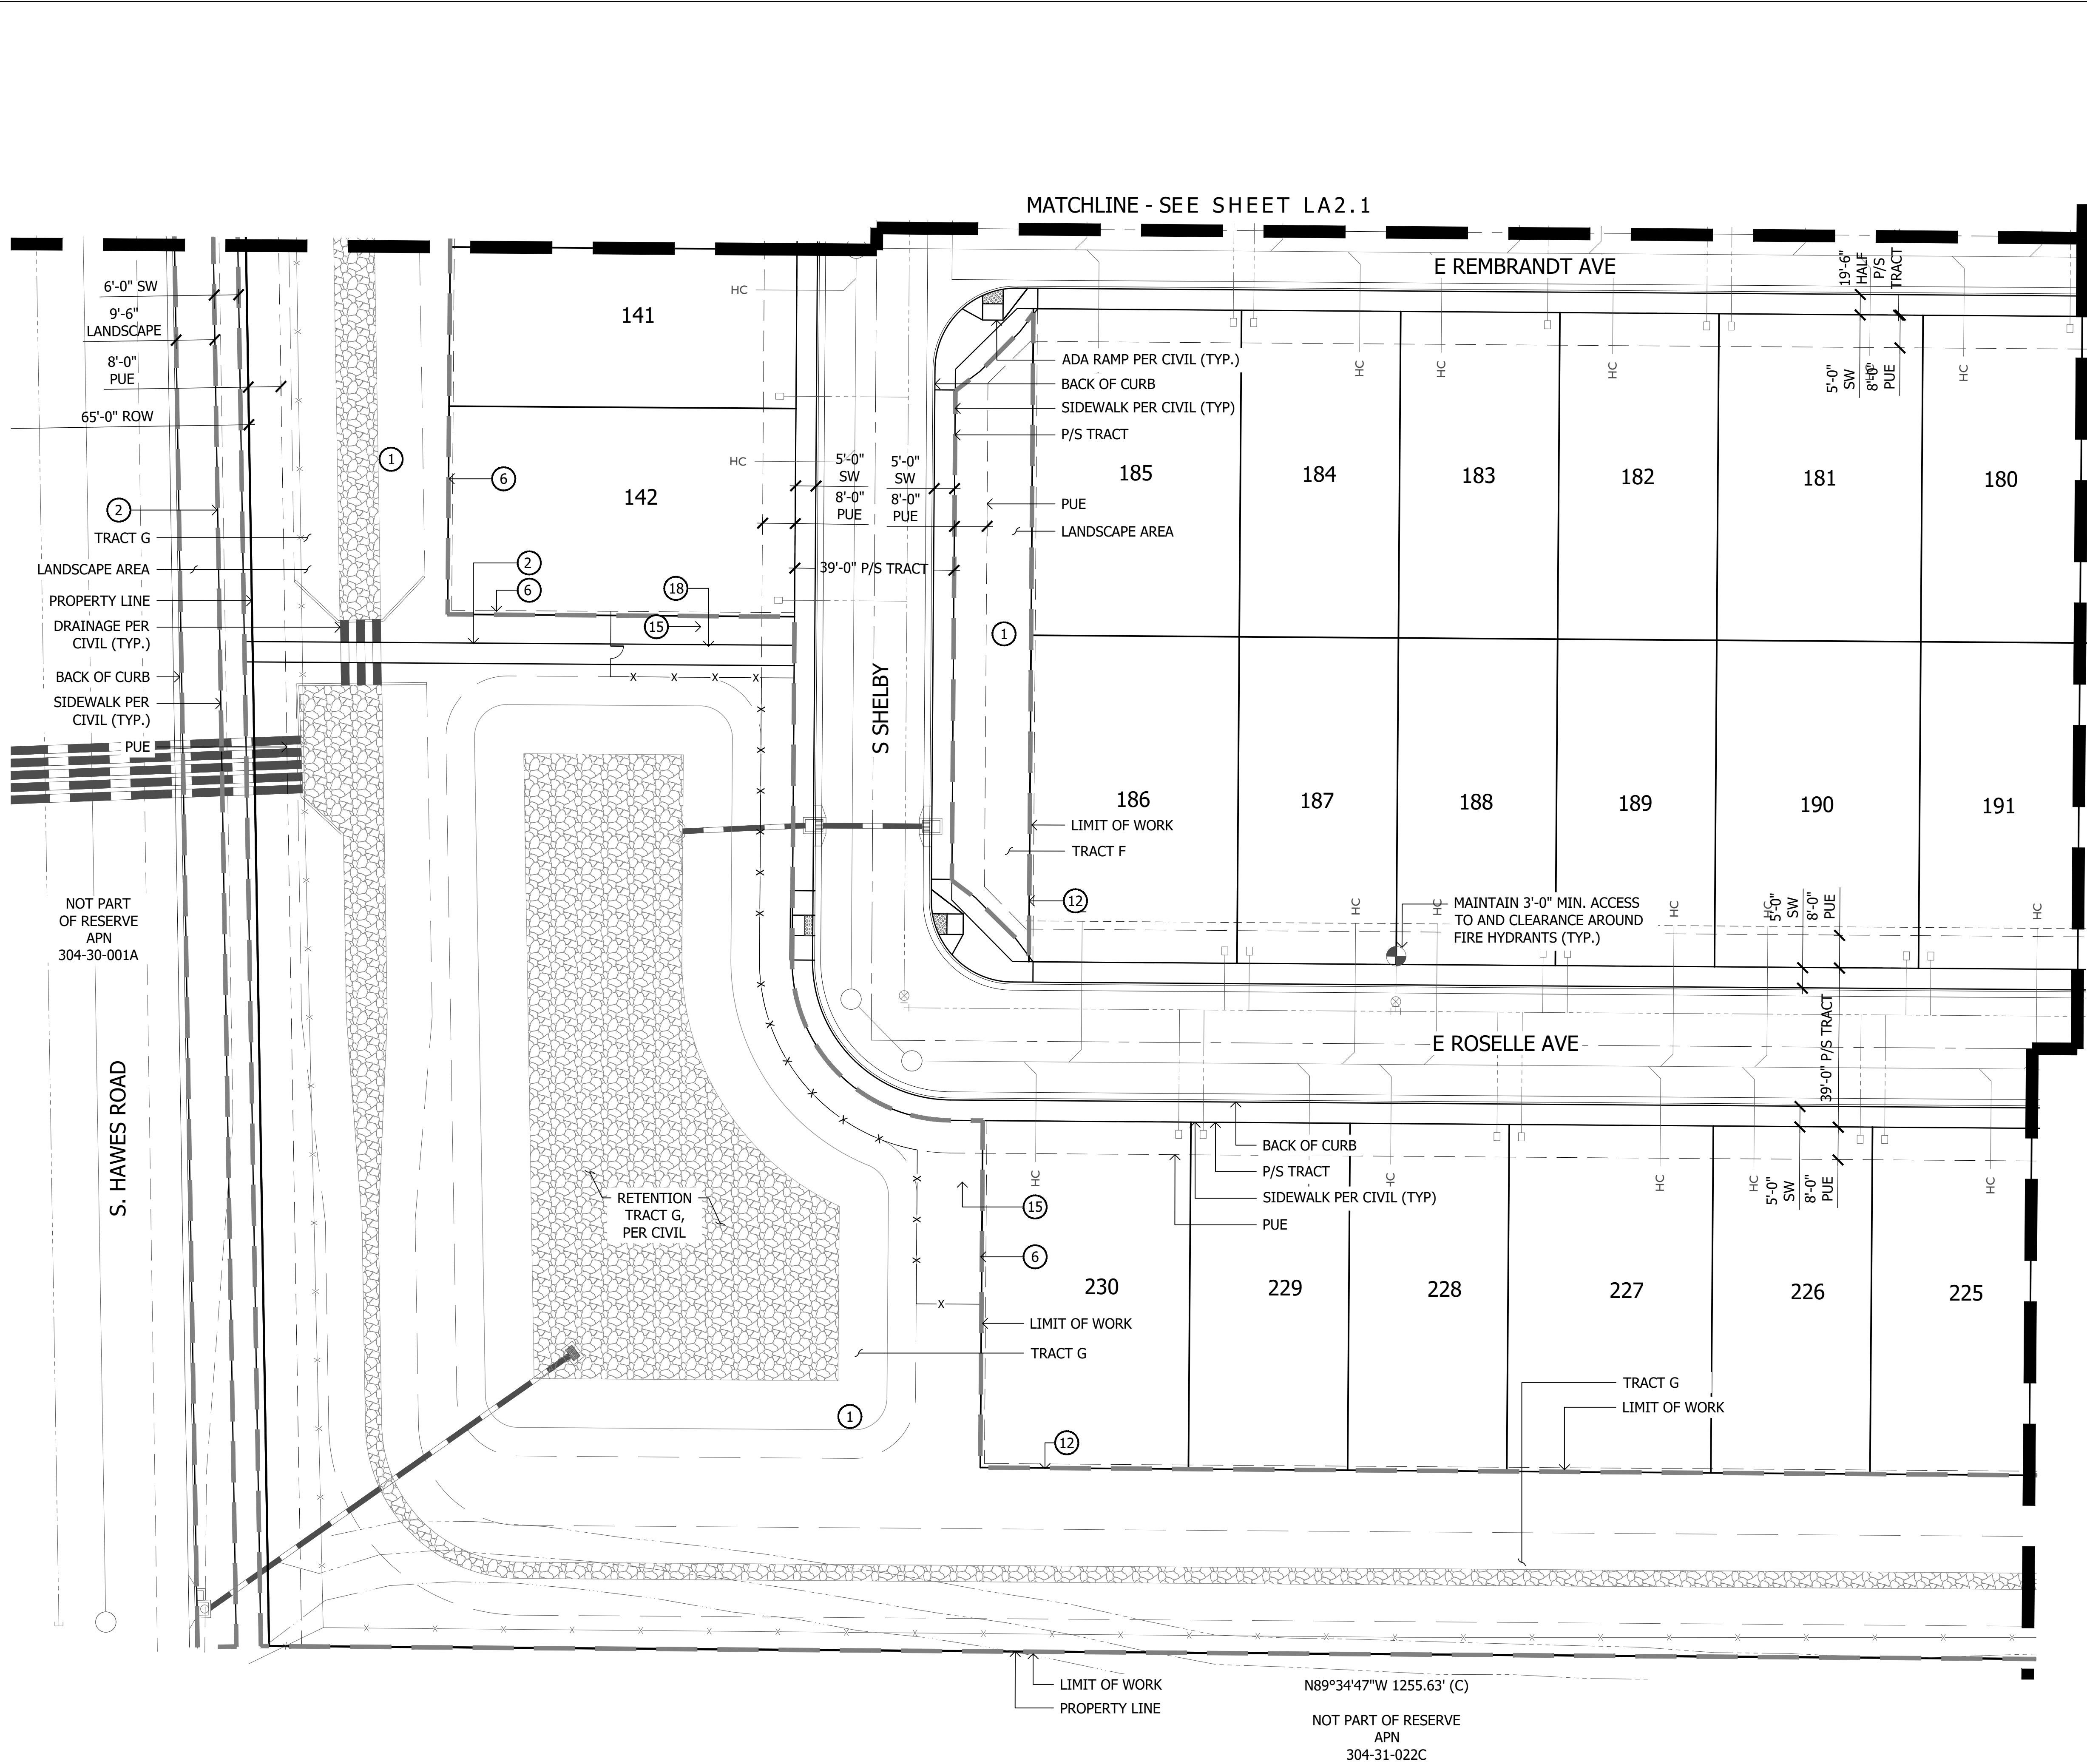


- KEYNOTES
- 1 LANDSCAPE AREA WITH DECOMPOSED GRANITE - SEE PLANTING LEGEND
 - 2 CONCRETE SIDEWALK - SEE DETAILS 1&2, SHEET LA6.1
 - 3 CONCRETE HEADER - SEE DETAIL 4, SHEET LA6.1
 - 4 CONCRETE TURNDOWN - SEE DETAIL 7, SHEET LA6.1
 - 5 CONCRETE HEADER TURNDOWN - SEE DETAIL 5, SHEET LA6.1
 - 6 PRIMARY THEME WALL - SEE DETAIL 1, SHEET LA6.2
 - 7 SECONDARY THEME WALL - SEE DETAIL 4, SHEET LA6.2
 - 8 PRIMARY ENTRY MONUMENT - SEE DETAIL 1, SHEET LA6.4
 - 9 SECONDARY ENTRY MONUMENT - SEE DETAIL 2, SHEET LA6.4
 - 10 PRIMARY THEME COLUMN - SEE DETAIL 2, SHEET LA6.2
 - 11 SECONDARY THEME COLUMN - SEE DETAIL 5, SHEET LA6.2
 - 12 DOOLEY WALL - SEE DETAIL 3, SHEET LA6.3
 - 13 PARTIAL VIEW FENCE - SEE DETAIL 4, SHEET LA6.3
 - 14 PRIMARY THEME VIEW FENCE - SEE DETAIL 5, SHEET LA6.3
 - 15 SECONDARY THEME VIEW FENCE - SEE DETAIL 7, SHEET LA6.2
 - 16 VEHICULAR GATE - SEE DETAIL 1, SHEET LA6.3
 - 17 PEDESTRIAN GATE AT ENTRY - SEE DETAIL 2, SHEET LA6.3
 - 18 PEDESTRIAN SWING GATE - SEE DETAIL 8, SHEET LA6.2
 - 19 PICKLEBALL FENCE - SEE DETAIL 6, SHEET LA6.3
 - 20 WOOD FIBER - SEE DETAIL 6, SHEET LA6.1
 - 21 TURF
 - 22 POOL
 - 23 PICKLEBALL COURT
 - 24 20'X36' MARANA PRE-FAB SHADE STRUCTURE - SEE DETAIL 3, SHEET LA6.4
 - 25 STABILIZED DG - SEE DETAIL 8, SHEET LA6.1
 - 26 BENCH - SEE DETAIL 3, SHEET LA6.2
 - 27 PICNIC TABLE - SEE DETAIL 4, SHEET LA6.5
 - 28 BAG TOSS - SEE DETAIL 6, SHEET LA6.2
 - 29 NOT USED
 - 30 TRASH RECEPTACLE - SEE DETAIL 10, SHEET LA6.1
 - 31 SWAY BENCH - SEE DETAIL 9, SHEET LA6.2
 - 32 BIKE RACK - SEE DETAIL 9, SHEET LA6.1
 - 33 PET WASTE STATION - SEE DETAIL 1, SHEET LA6.5
 - 34 PING PONG TABLE - SEE DETAIL 3, SHEET LA6.5
 - 35 FITNESS STATION I - SEE DETAIL 5, SHEET LA6.5
 - 36 FITNESS STATION II - SEE DETAIL 6, SHEET LA6.5
 - 37 FITNESS STATION III - SEE DETAIL 7, SHEET LA6.5
 - 38 PLAY STRUCTURE 2-5 - SEE DETAIL 8, SHEET LA6.5
 - 39 PERCH PERFECT - PLAY STRUCTURE 2-5 - SEE DETAIL 9, SHEET LA6.5
 - 40 BURST - PLAY STRUCTURE 5-12 - SEE DETAIL 10, SHEET LA6.5
 - 41 PLAY STRUCTURE 5-12 - SEE DETAIL 11, SHEET LA6.5
 - 42 ADA RAMP INTO WOODCHIPS - SEE DETAIL 3, SHEET LA6.1
 - 43 ARTIFICIAL TURF
 - 44 FESTOON LIGHTS

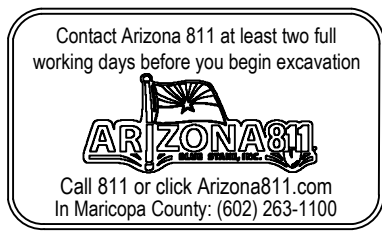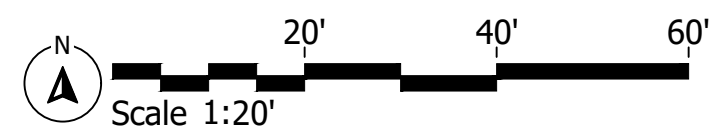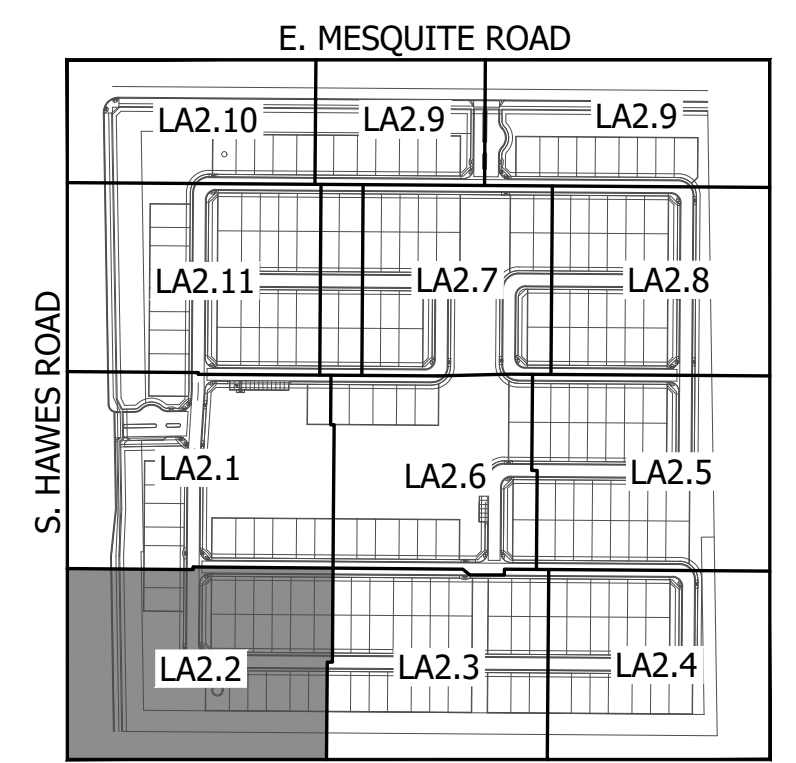

KEY MAP

NOT TO SCALE

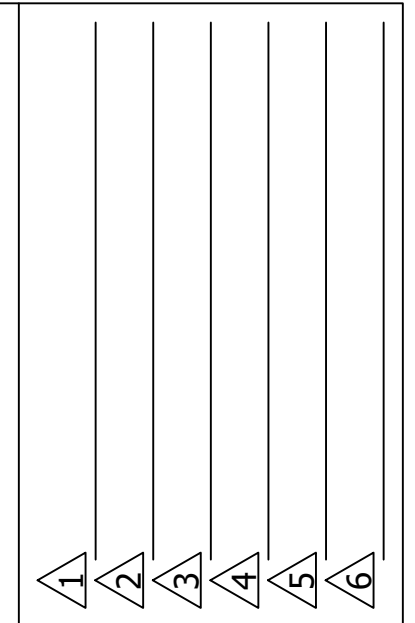


FINAL SITE PLAN
 HAVEN AT HAWES
 SE CORNER HAWES AND EAST MESQUITE ROAD
 CITY OF MESA, ARIZONA
 SHEET TITLE: LAYOUT PLAN




ABLA LA

310 E. RIO SALADO PARKWAY
 TEMPE, ARIZONA 85281
 OFFICE: 480-530-0077
 WEB: ABLASTUDIO.COM


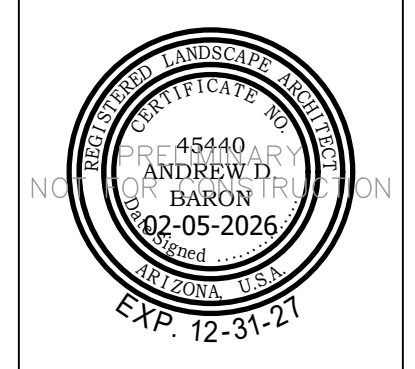


© Copyright 2025 ABLA, LLC.


DATE: 02-05-2026
 ISSUED FOR: 4th Review
 DRAWN BY: DCR, AR, AS
 CHECKED BY: MP
 PERMIT NUMBER:
 ABLA PROJECT NUMBER:
 86-130-25

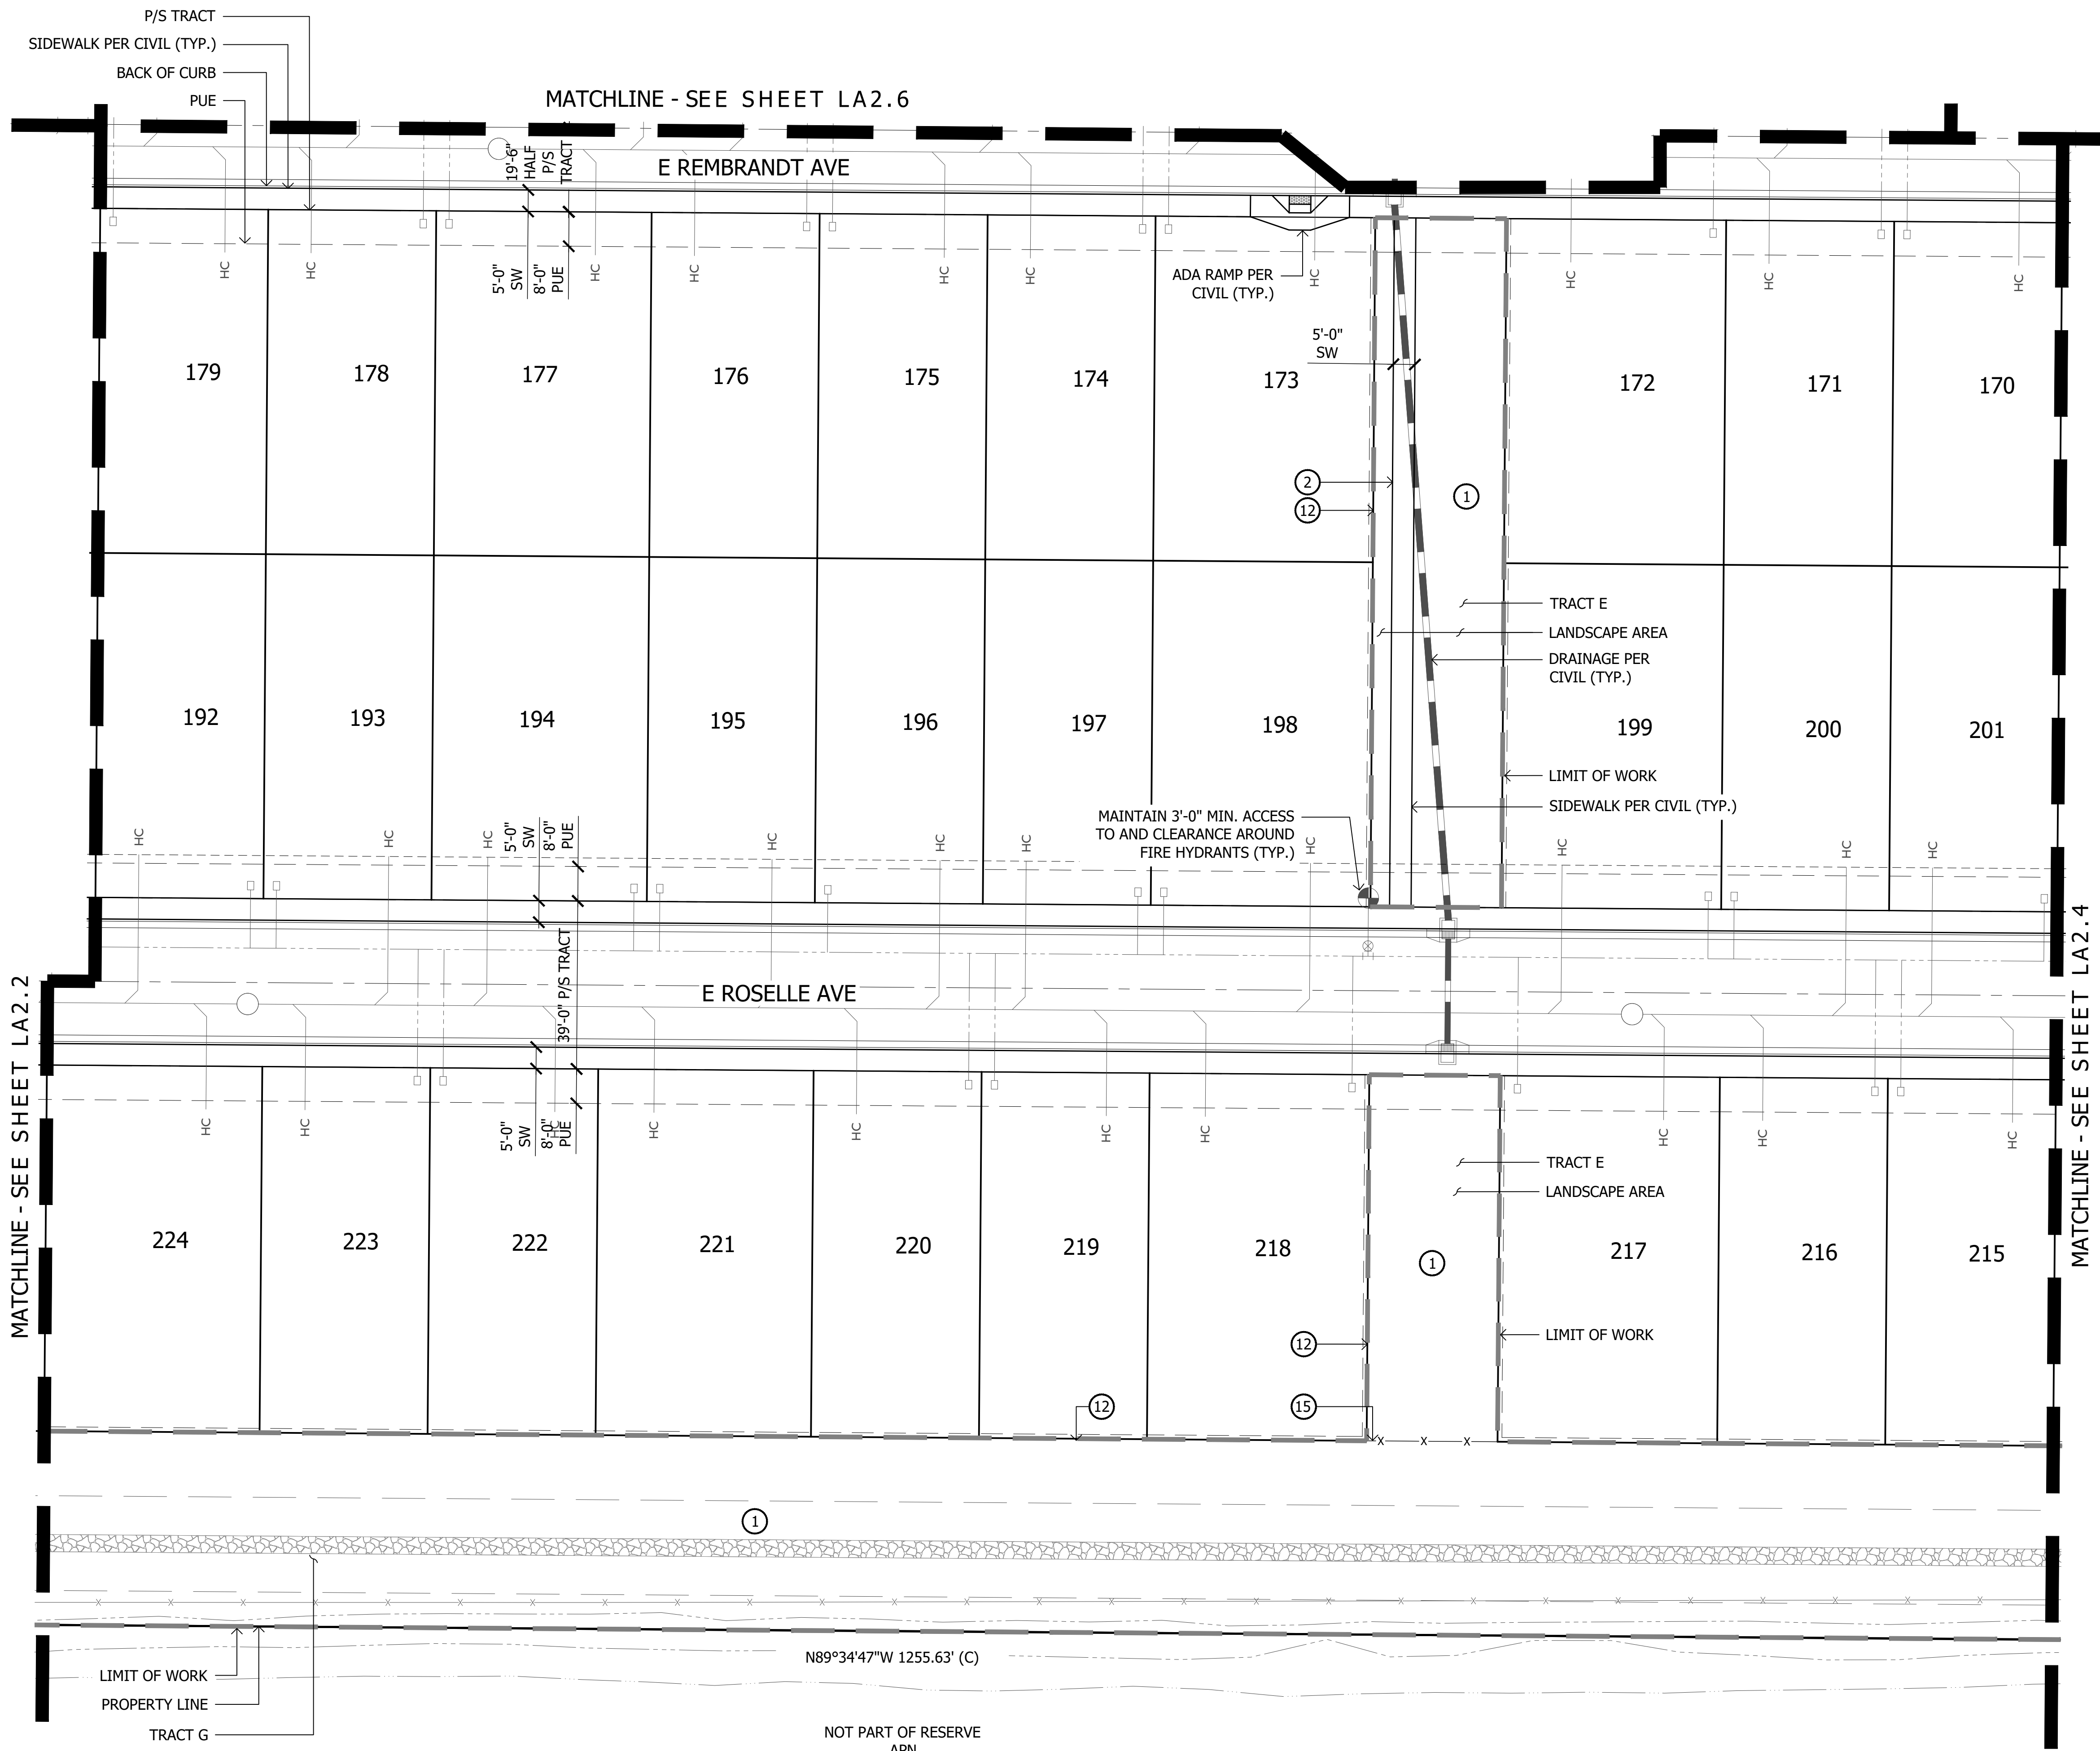

- KEYNOTES**
- ① LANDSCAPE AREA WITH DECOMPOSED GRANITE - SEE PLANTING LEGEND
 - ② CONCRETE SIDEWALK - SEE DETAILS 1&2, SHEET LA6.1
 - ③ CONCRETE HEADER - SEE DETAIL 4, SHEET LA6.1
 - ④ CONCRETE TURNDOWN - SEE DETAIL 7, SHEET LA6.1
 - ⑤ CONCRETE HEADER TURNDOWN - SEE DETAIL 5, SHEET LA6.1
 - ⑥ PRIMARY THEME WALL - SEE DETAIL 1, SHEET LA6.2
 - ⑦ SECONDARY THEME WALL - SEE DETAIL 4, SHEET LA6.2
 - ⑧ PRIMARY ENTRY MONUMENT - SEE DETAIL 1, SHEET LA6.4
 - ⑨ SECONDARY ENTRY MONUMENT - SEE DETAIL 2, SHEET LA6.4
 - ⑩ PRIMARY THEME COLUMN - SEE DETAIL 2, SHEET LA6.2
 - ⑪ SECONDARY THEME COLUMN - SEE DETAIL 5, SHEET LA6.2
 - ⑫ DOOLEY WALL - SEE DETAIL 3, SHEET LA6.3
 - ⑬ PARTIAL VIEW FENCE - SEE DETAIL 4, SHEET LA6.3
 - ⑭ PRIMARY THEME VIEW FENCE - SEE DETAIL 5, SHEET LA6.3
 - ⑮ SECONDARY THEME VIEW FENCE - SEE DETAIL 7, SHEET LA6.2
 - ⑯ VEHICULAR GATE - SEE DETAIL 1, SHEET LA6.3
 - ⑰ PEDESTRIAN GATE AT ENTRY - SEE DETAIL 2, SHEET LA6.3
 - ⑱ PEDESTRIAN SWING GATE - SEE DETAIL 8, SHEET LA6.2
 - ⑲ PICKLEBALL FENCE - SEE DETAIL 6, SHEET LA6.3
 - ⑳ WOOD FIBER - SEE DETAIL 6, SHEET LA6.1
 - ㉑ TURF
 - ㉒ POOL
 - ㉓ PICKLEBALL COURT
 - ㉔ 20'X36' MARANA PRE-FAB SHADE STRUCTURE - SEE DETAIL 3, SHEET LA6.4
 - ㉕ STABILIZED DG - SEE DETAIL 8, SHEET LA6.1
 - ㉖ BENCH - SEE DETAIL 3, SHEET LA6.2
 - ㉗ PICNIC TABLE - SEE DETAIL 4, SHEET LA6.5
 - ㉘ BAG TOSS - SEE DETAIL 6, SHEET LA6.2
 - ㉙ NOT USED
 - ㉚ TRASH RECEPTACLE - SEE DETAIL 10, SHEET LA6.1
 - ㉛ SWAY BENCH - SEE DETAIL 9, SHEET LA6.2
 - ㉜ BIKE RACK - SEE DETAIL 9, SHEET LA6.1
 - ㉝ PET WASTE STATION - SEE DETAIL 1, SHEET LA6.5
 - ㉞ PING PONG TABLE - SEE DETAIL 3, SHEET LA6.5
 - ㉟ FITNESS STATION I - SEE DETAIL 5, SHEET LA6.5
 - ㊱ FITNESS STATION II - SEE DETAIL 6, SHEET LA6.5
 - ㊲ FITNESS STATION III - SEE DETAIL 7, SHEET LA6.5
 - ㊳ PLAY STRUCTURE 2-5 - SEE DETAIL 8, SHEET LA6.5
 - ㊴ PERCH PERFECT - PLAY STRUCTURE 2-5 - SEE DETAIL 9, SHEET LA6.5
 - ㊵ BURST - PLAY STRUCTURE 5-12 - SEE DETAIL 10, SHEET LA6.5
 - ㊶ PLAY STRUCTURE 5-12 - SEE DETAIL 11, SHEET LA6.5
 - ㊷ ADA RAMP INTO WOODCHIPS - SEE DETAIL 3, SHEET LA6.1
 - ㊸ ARTIFICIAL TURF
 - ㊹ FESTOON LIGHTS

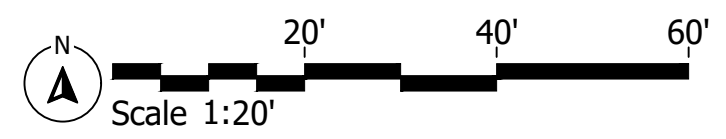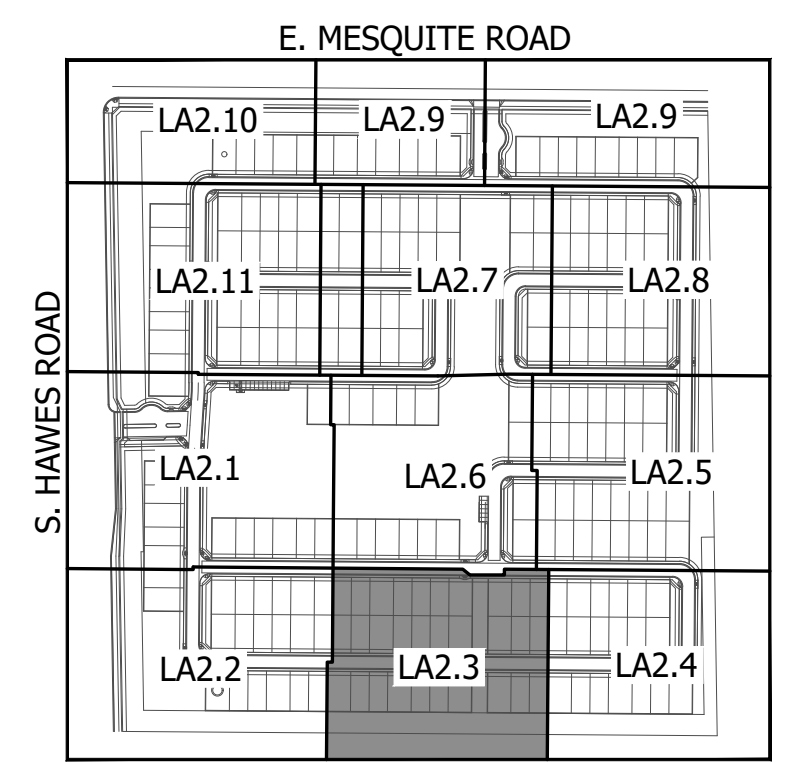


KEY MAP NOT TO SCALE

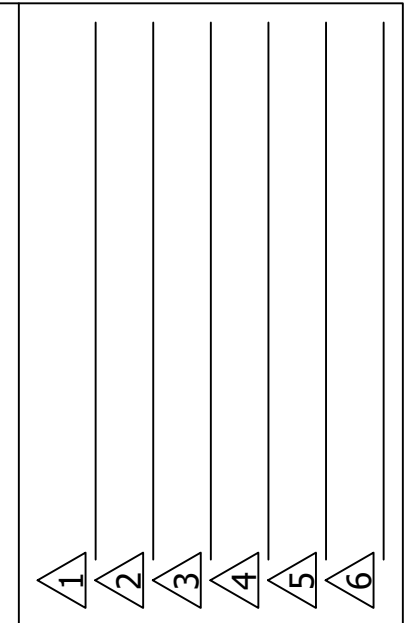

FINAL SITE PLAN
HAVEN AT HAWES
 SE CORNER HAWES AND EAST MESQUITE ROAD
 CITY OF MESA, ARIZONA
 SHEET TITLE: LAYOUT PLAN




ABLA
 310 E. RIO SALADO PARKWAY
 TEMPE, ARIZONA 85281
 OFFICE: 480-530-0077
 WEB: ABLASTUDIO.COM

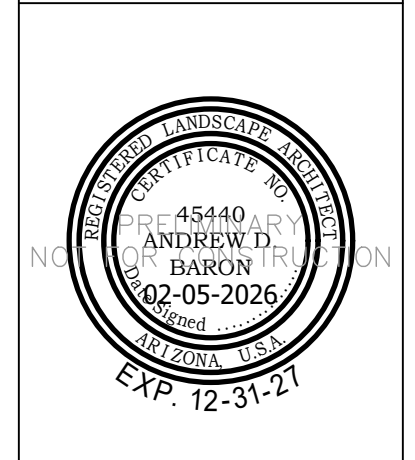

DATE: 02-05-2026
 ISSUED FOR: 4th Review
 DRAWN BY: DCR, AR, AS
 CHECKED BY: MP
 PERMIT NUMBER:
 ABLA PROJECT NUMBER:
 86-130-25

MATCHLINE - SEE SHEET LA2.6

MATCHLINE - SEE SHEET LA2.5

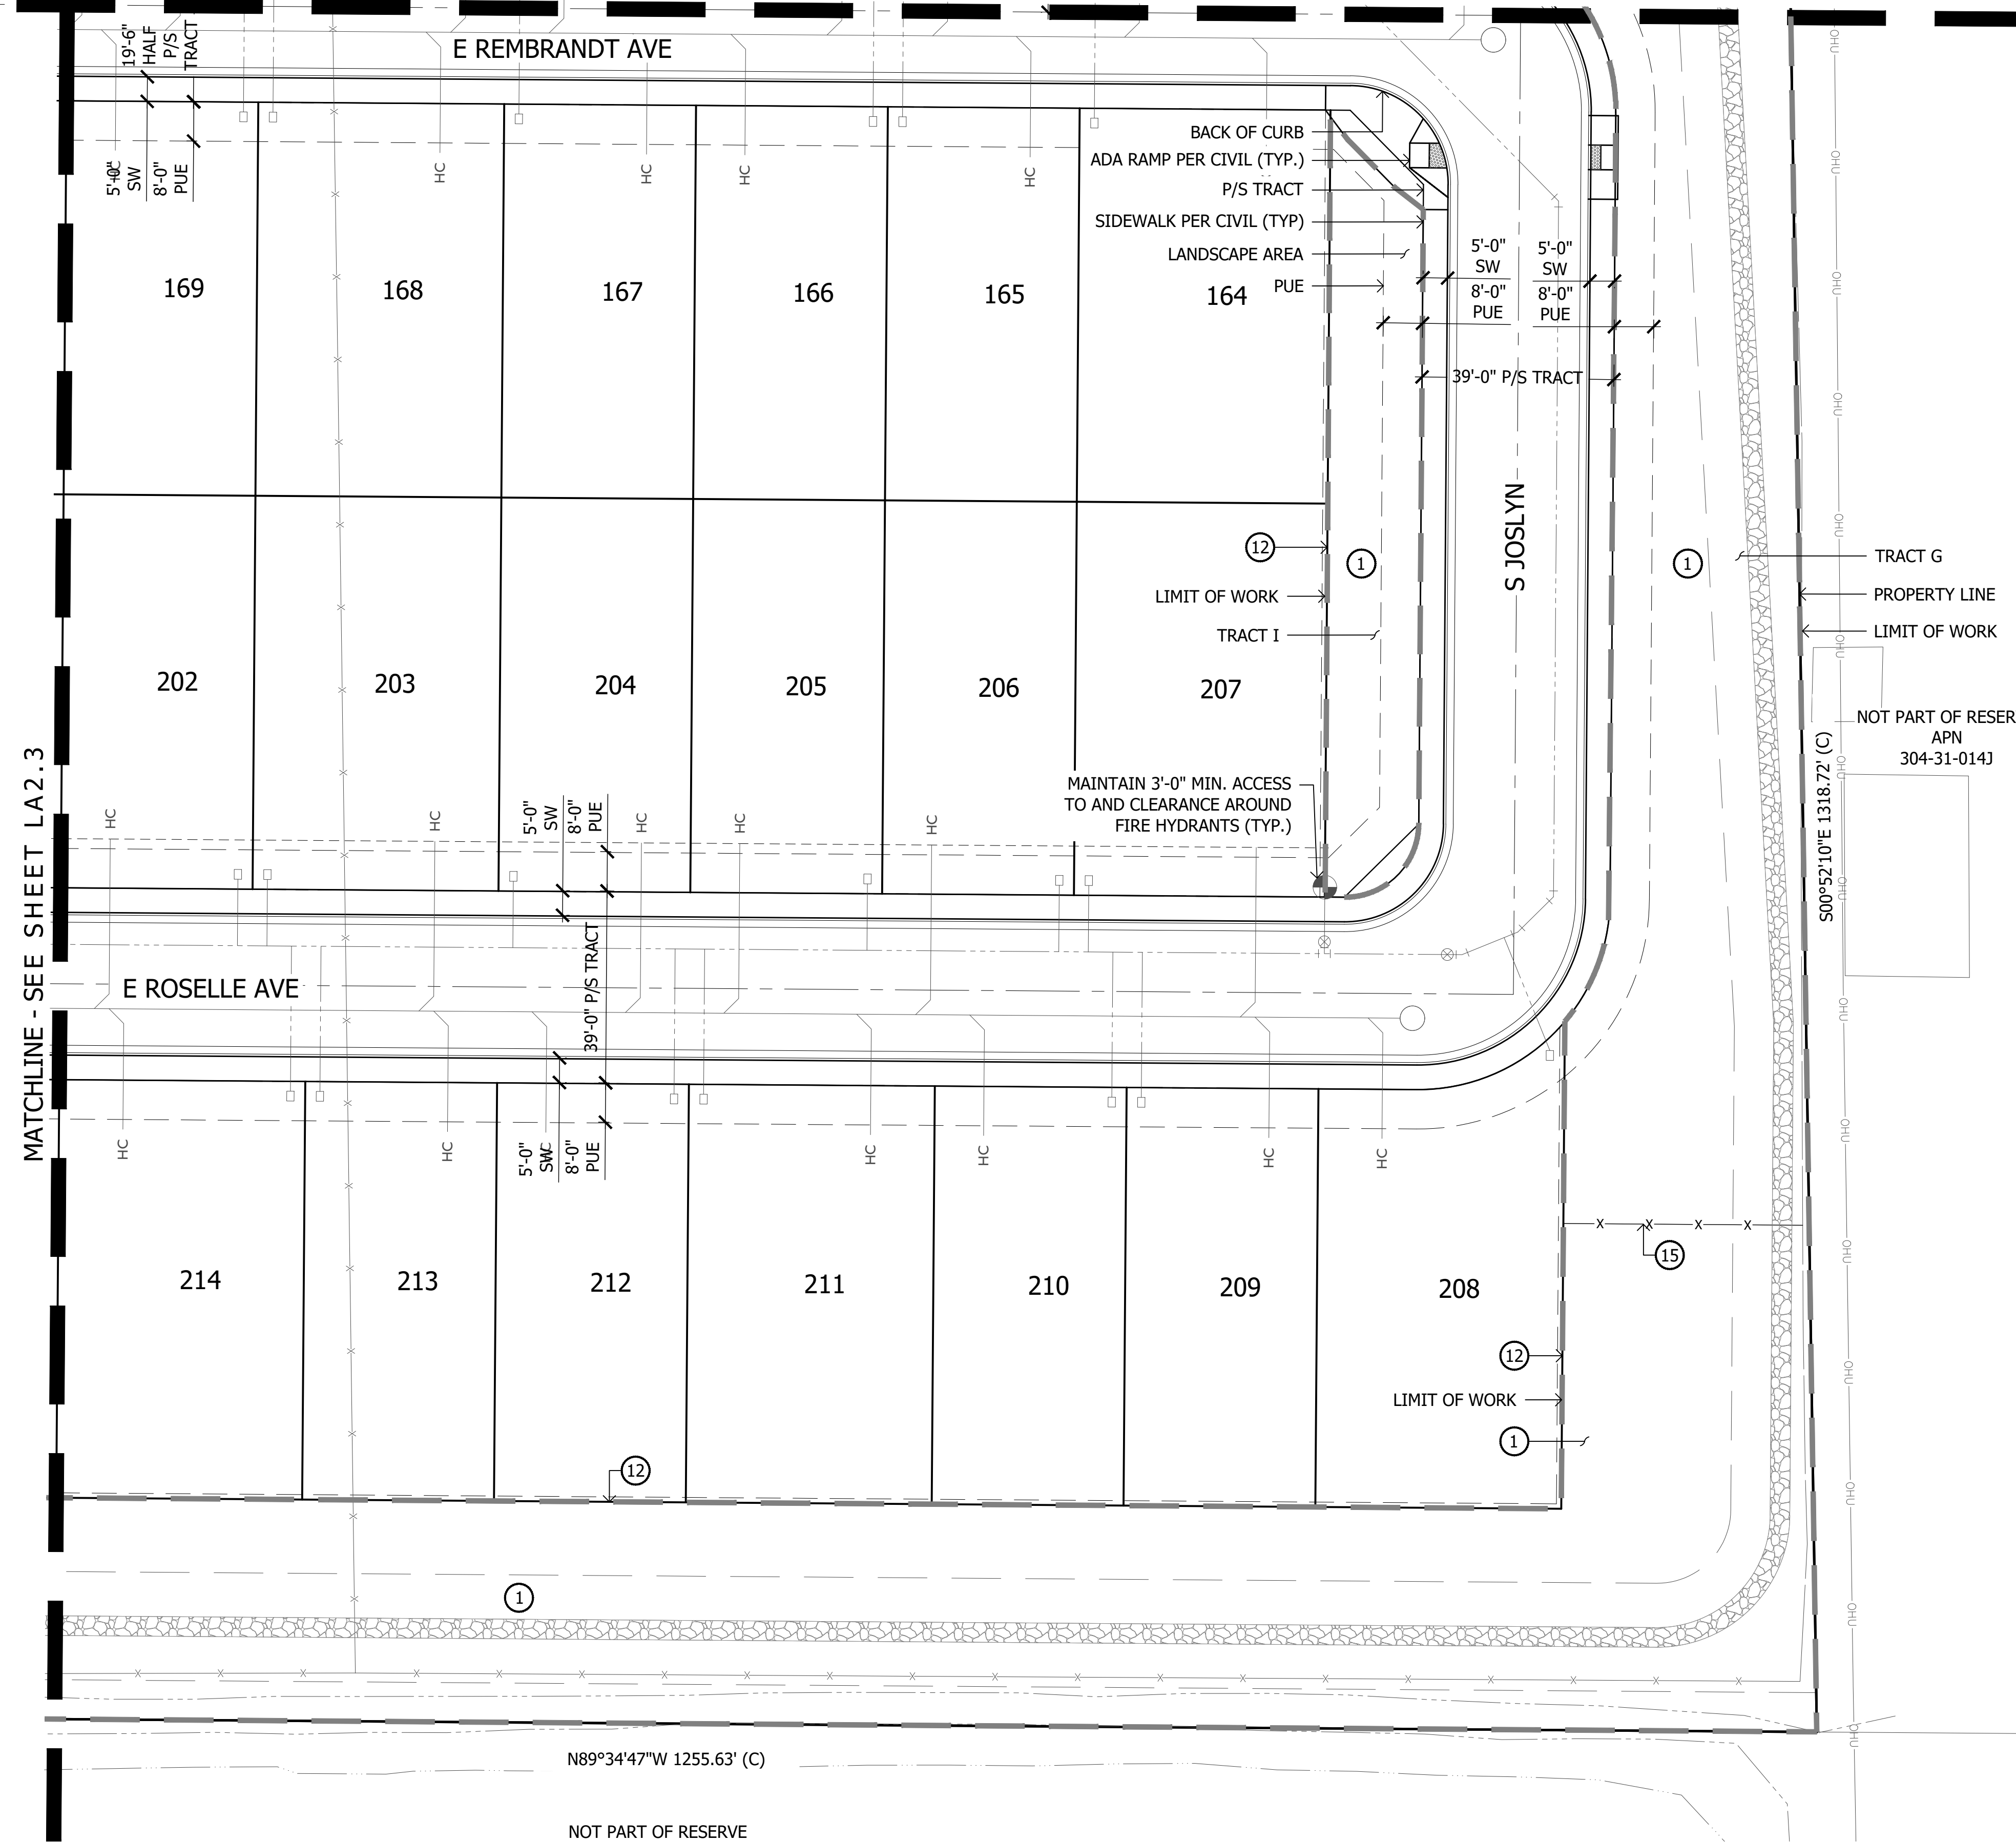


KEYNOTES

- 1 LANDSCAPE AREA WITH DECOMPOSED GRANITE - SEE PLANTING LEGEND
- 2 CONCRETE SIDEWALK - SEE DETAILS 1&2, SHEET LA6.1
- 3 CONCRETE HEADER - SEE DETAIL 4, SHEET LA6.1
- 4 CONCRETE TURNDOWN - SEE DETAIL 7, SHEET LA6.1
- 5 CONCRETE HEADER TURNDOWN - SEE DETAIL 5, SHEET LA6.1
- 6 PRIMARY THEME WALL - SEE DETAIL 1, SHEET LA6.2
- 7 SECONDARY THEME WALL - SEE DETAIL 4, SHEET LA6.2
- 8 PRIMARY ENTRY MONUMENT - SEE DETAIL 1, SHEET LA6.4
- 9 SECONDARY ENTRY MONUMENT - SEE DETAIL 2, SHEET LA6.4
- 10 PRIMARY THEME COLUMN - SEE DETAIL 2, SHEET LA6.2
- 11 SECONDARY THEME COLUMN - SEE DETAIL 5, SHEET LA6.2
- 12 DOOLEY WALL - SEE DETAIL 3, SHEET LA6.3
- 13 PARTIAL VIEW FENCE - SEE DETAIL 4, SHEET LA6.3
- 14 PRIMARY THEME VIEW FENCE - SEE DETAIL 5, SHEET LA6.3
- 15 SECONDARY THEME VIEW FENCE - SEE DETAIL 7, SHEET LA6.2
- 16 VEHICULAR GATE - SEE DETAIL 1, SHEET LA6.3
- 17 PEDESTRIAN GATE AT ENTRY - SEE DETAIL 2, SHEET LA6.3
- 18 PEDESTRIAN SWING GATE - SEE DETAIL 8, SHEET LA6.2
- 19 PICKLEBALL FENCE - SEE DETAIL 6, SHEET LA6.3
- 20 WOOD FIBER - SEE DETAIL 6, SHEET LA6.1
- 21 TURF
- 22 POOL
- 23 PICKLEBALL COURT
- 24 20'X36' MARANA PRE-FAB SHADE STRUCTURE - SEE DETAIL 3, SHEET LA6.4
- 25 STABILIZED DG - SEE DETAIL 8, SHEET LA6.1
- 26 BENCH - SEE DETAIL 3, SHEET LA6.2
- 27 PICNIC TABLE - SEE DETAIL 4, SHEET LA6.5
- 28 BAG TOSS - SEE DETAIL 6, SHEET LA6.2
- 29 NOT USED
- 30 TRASH RECEPTACLE - SEE DETAIL 10, SHEET LA6.1
- 31 SWAY BENCH - SEE DETAIL 9, SHEET LA6.2
- 32 BIKE RACK - SEE DETAIL 9, SHEET LA6.1
- 33 PET WASTE STATION - SEE DETAIL 1, SHEET LA6.5
- 34 PING PONG TABLE - SEE DETAIL 3, SHEET LA6.5
- 35 FITNESS STATION I - SEE DETAIL 5, SHEET LA6.5
- 36 FITNESS STATION II - SEE DETAIL 6, SHEET LA6.5
- 37 FITNESS STATION III - SEE DETAIL 7, SHEET LA6.5
- 38 PLAY STRUCTURE 2-5 - SEE DETAIL 8, SHEET LA6.5
- 39 PERCH PERFECT - PLAY STRUCTURE 2-5 - SEE DETAIL 9, SHEET LA6.5
- 40 BURST - PLAY STRUCTURE 5-12 - SEE DETAIL 10, SHEET LA6.5
- 41 PLAY STRUCTURE 5-12 - SEE DETAIL 11, SHEET LA6.5
- 42 ADA RAMP INTO WOODCHIPS - SEE DETAIL 3, SHEET LA6.1
- 43 ARTIFICIAL TURF
- 44 FESTOON LIGHTS


MATCHLINE - SEE SHEET LA2.3

N89°34'47"W 1255.63' (C)


NOT PART OF RESERVE
APN
304-31-022C

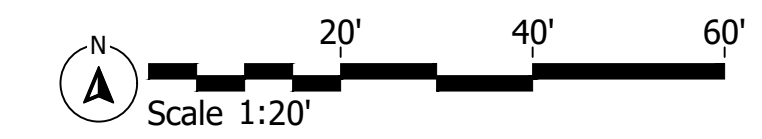

KEY MAP

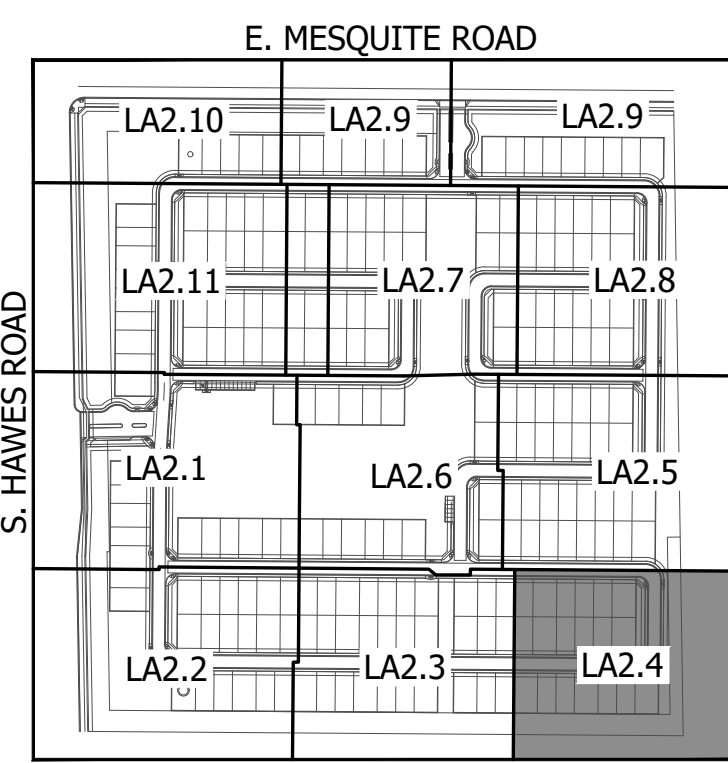

NOT TO SCALE

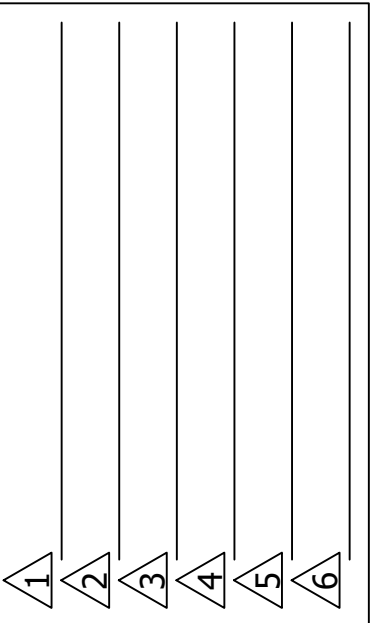

FINAL SITE PLAN
HAVEN AT HAWES
SE CORNER HAWES AND EAST MESQUITE ROAD
CITY OF MESA, ARIZONA
SHEET TITLE: LAYOUT PLAN



ABLA
310 E. RIO SALADO PARKWAY
TEMPE, ARIZONA 85281
OFFICE: 480-530-0077
WEB: ABLASTUDIO.COM




© Copyright 2025 ABLA, LLC.



DATE: 02-05-2026
ISSUED FOR: 4th Review
DRAWN BY: DCR, AR, AS
CHECKED BY: MP
PERMIT NUMBER:
ABLA PROJECT NUMBER:
86-130-25

LA2.4
PG: 6 OF 31


\\SERVER\ABLA\Projects\Ashton Woods\Hawes & Mesquite\Landscapes\Design Review_Pre-Plan\02b-Layout_H&M.dwg

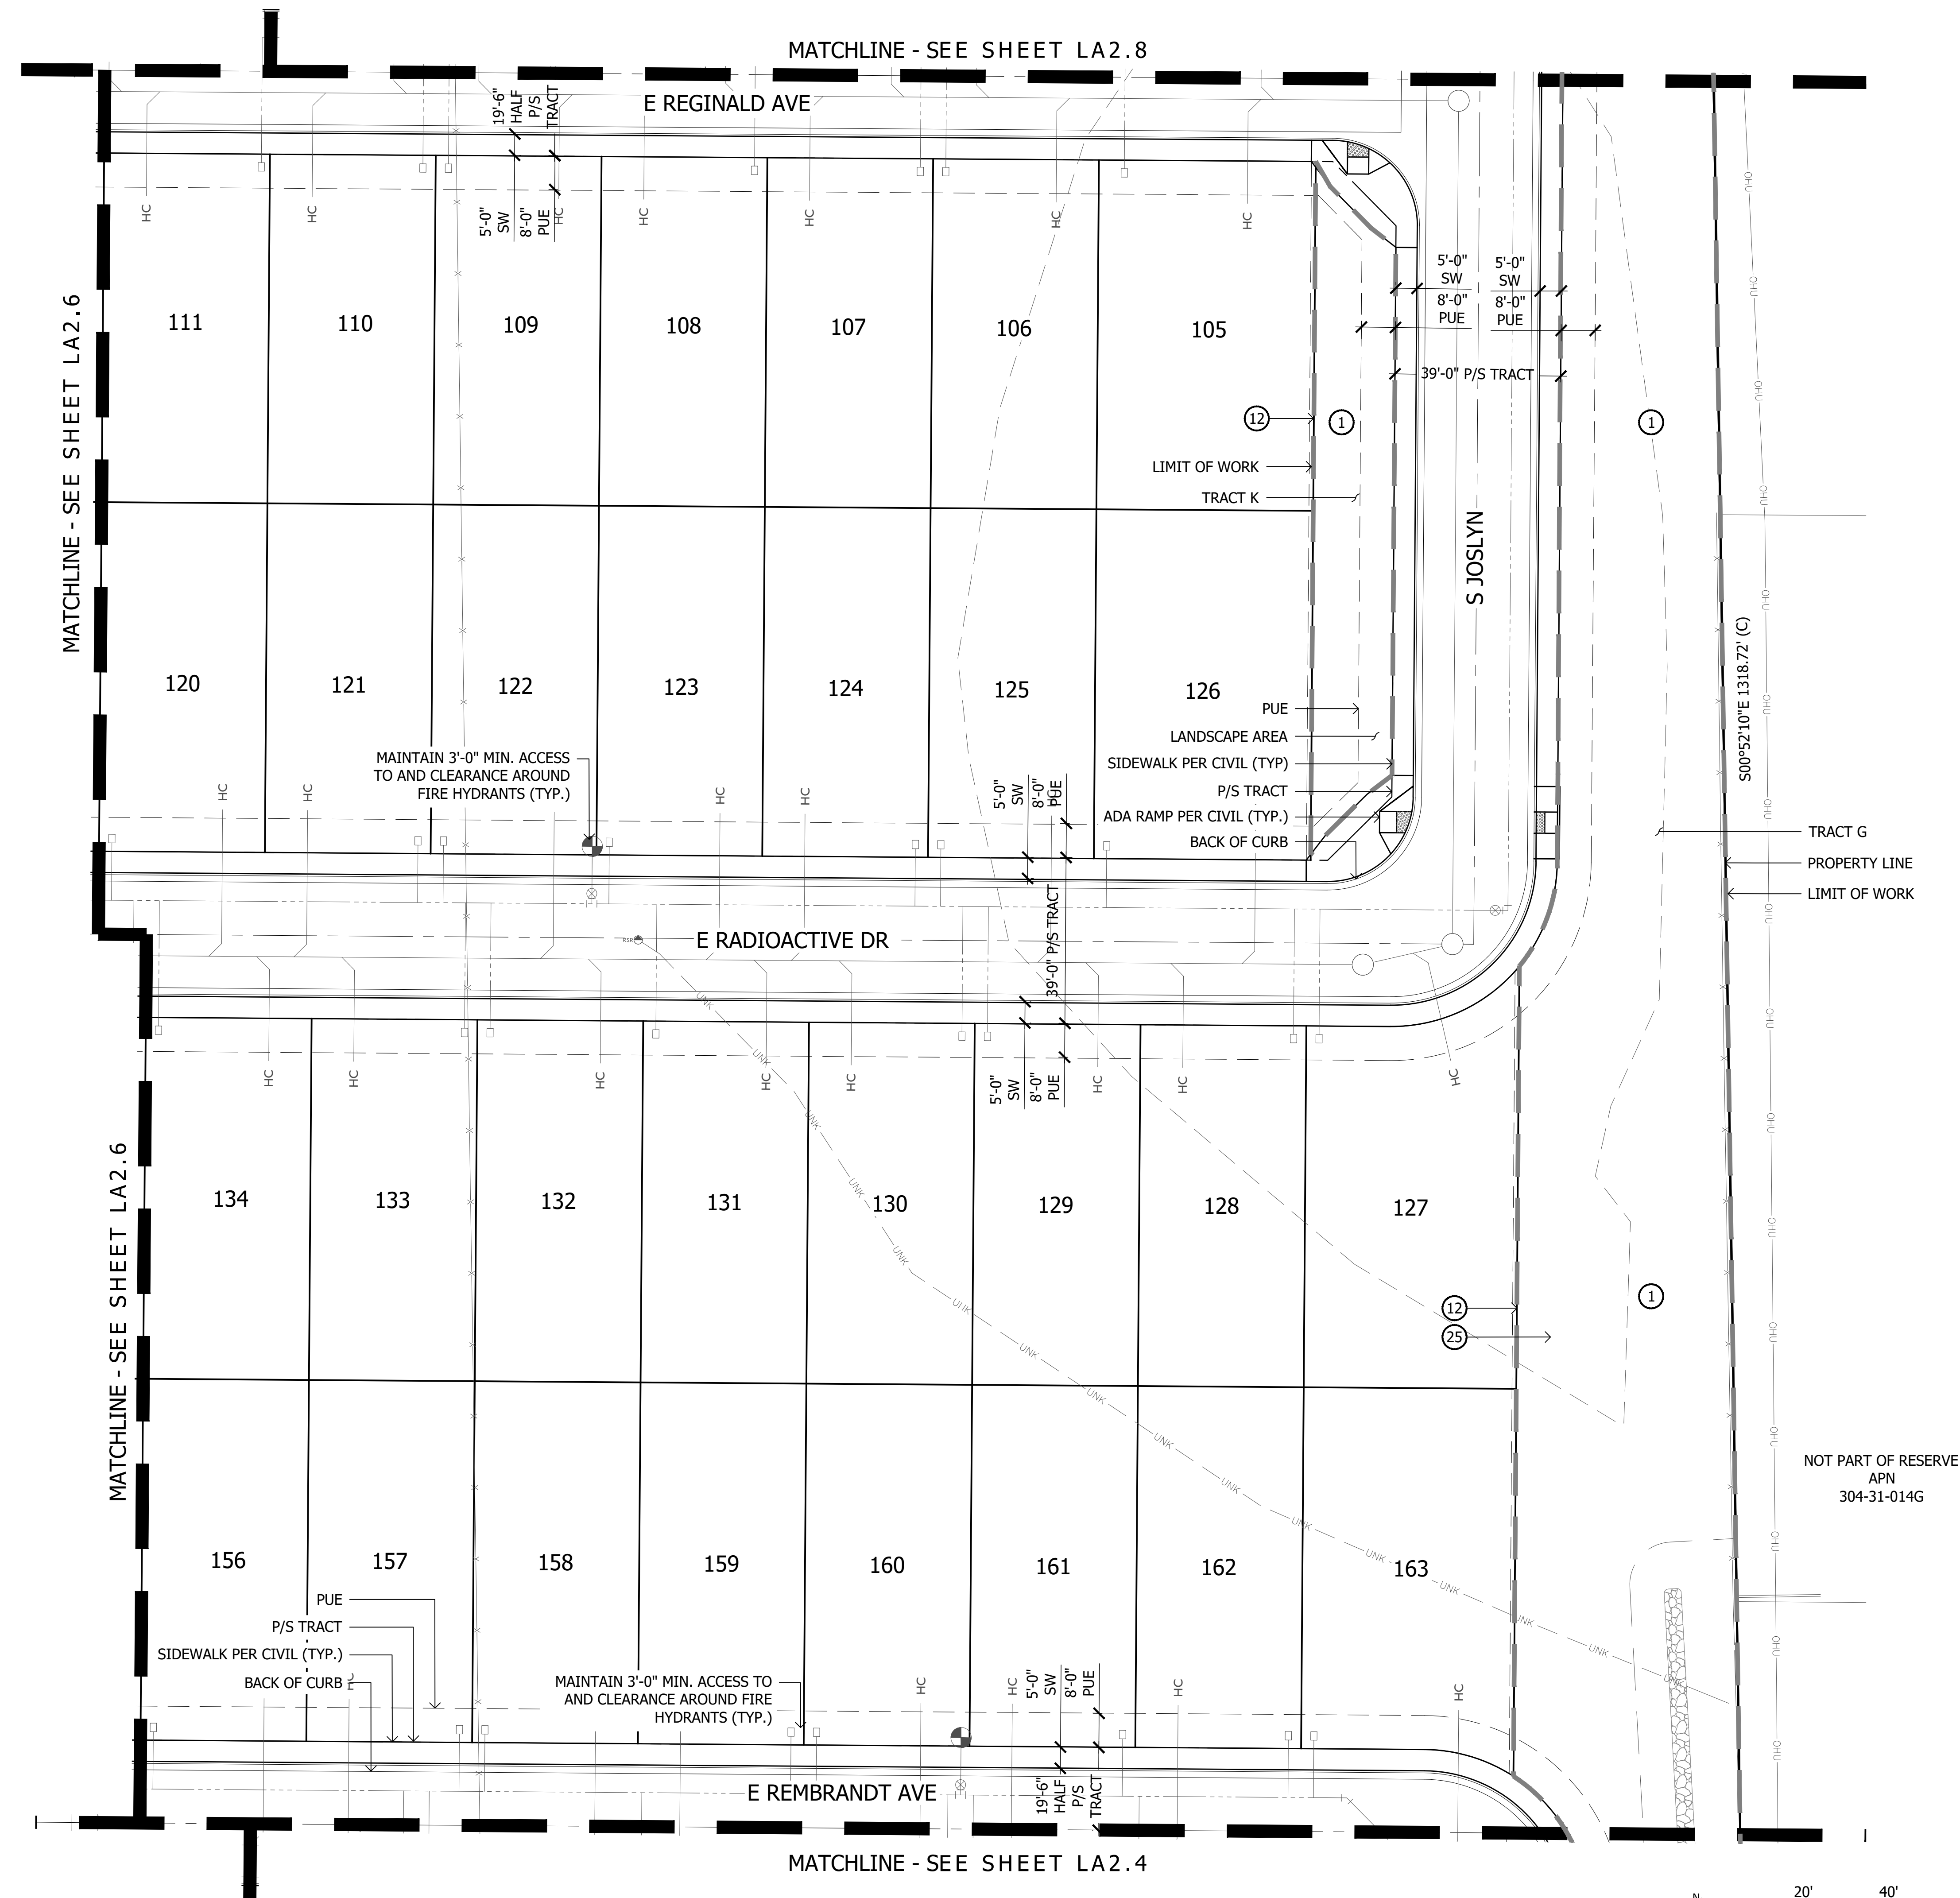


- KEYNOTES
- 1 LANDSCAPE AREA WITH DECOMPOSED GRANITE - SEE PLANTING LEGEND
 - 2 CONCRETE SIDEWALK - SEE DETAILS 1&2, SHEET LA6.1
 - 3 CONCRETE HEADER - SEE DETAIL 4, SHEET LA6.1
 - 4 CONCRETE TURNDOWN - SEE DETAIL 7, SHEET LA6.1
 - 5 CONCRETE HEADER TURNDOWN - SEE DETAIL 5, SHEET LA6.1
 - 6 PRIMARY THEME WALL - SEE DETAIL 1, SHEET LA6.2
 - 7 SECONDARY THEME WALL - SEE DETAIL 4, SHEET LA6.2
 - 8 PRIMARY ENTRY MONUMENT - SEE DETAIL 1, SHEET LA6.4
 - 9 SECONDARY ENTRY MONUMENT - SEE DETAIL 2, SHEET LA6.4
 - 10 PRIMARY THEME COLUMN - SEE DETAIL 2, SHEET LA6.2
 - 11 SECONDARY THEME COLUMN - SEE DETAIL 5, SHEET LA6.2
 - 12 DOOLEY WALL - SEE DETAIL 3, SHEET LA6.3
 - 13 PARTIAL VIEW FENCE - SEE DETAIL 4, SHEET LA6.3
 - 14 PRIMARY THEME VIEW FENCE - SEE DETAIL 5, SHEET LA6.3
 - 15 SECONDARY THEME VIEW FENCE - SEE DETAIL 7, SHEET LA6.2
 - 16 VEHICULAR GATE - SEE DETAIL 1, SHEET LA6.3
 - 17 PEDESTRIAN GATE AT ENTRY - SEE DETAIL 2, SHEET LA6.3
 - 18 PEDESTRIAN SWING GATE - SEE DETAIL 8, SHEET LA6.2
 - 19 PICKLEBALL FENCE - SEE DETAIL 6, SHEET LA6.3
 - 20 WOOD FIBER - SEE DETAIL 6, SHEET LA6.1
 - 21 TURF
 - 22 POOL
 - 23 PICKLEBALL COURT
 - 24 20'X36' MARANA PRE-FAB SHADE STRUCTURE - SEE DETAIL 3, SHEET LA6.4
 - 25 STABILIZED DG - SEE DETAIL 8, SHEET LA6.1
 - 26 BENCH - SEE DETAIL 3, SHEET LA6.2
 - 27 PICNIC TABLE - SEE DETAIL 4, SHEET LA6.5
 - 28 BAG TOSS - SEE DETAIL 6, SHEET LA6.2
 - 29 NOT USED
 - 30 TRASH RECEPTACLE - SEE DETAIL 10, SHEET LA6.1
 - 31 SWAY BENCH - SEE DETAIL 9, SHEET LA6.2
 - 32 BIKE RACK - SEE DETAIL 9, SHEET LA6.1
 - 33 PET WASTE STATION - SEE DETAIL 1, SHEET LA6.5
 - 34 PING PONG TABLE - SEE DETAIL 3, SHEET LA6.5
 - 35 FITNESS STATION I - SEE DETAIL 5, SHEET LA6.5
 - 36 FITNESS STATION II - SEE DETAIL 6, SHEET LA6.5
 - 37 FITNESS STATION III - SEE DETAIL 7, SHEET LA6.5
 - 38 PLAY STRUCTURE 2-5 - SEE DETAIL 8, SHEET LA6.5
 - 39 PERCH PERFECT - PLAY STRUCTURE 2-5 - SEE DETAIL 9, SHEET LA6.5
 - 40 BURST - PLAY STRUCTURE 5-12 - SEE DETAIL 10, SHEET LA6.5
 - 41 PLAY STRUCTURE 5-12 - SEE DETAIL 11, SHEET LA6.5
 - 42 ADA RAMP INTO WOODCHIPS - SEE DETAIL 3, SHEET LA6.1
 - 43 ARTIFICIAL TURF
 - 44 FESTOON LIGHTS

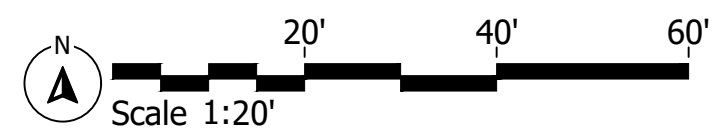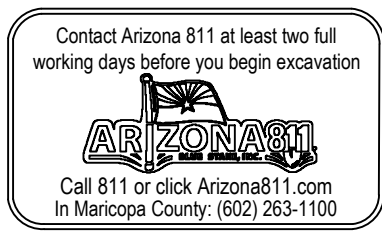

KEY MAP

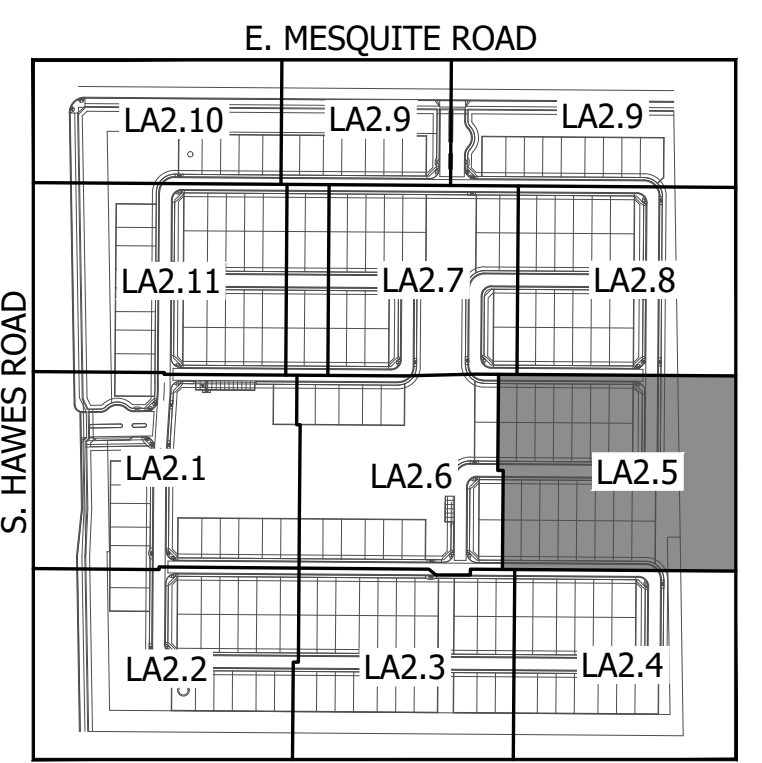


NOT TO SCALE

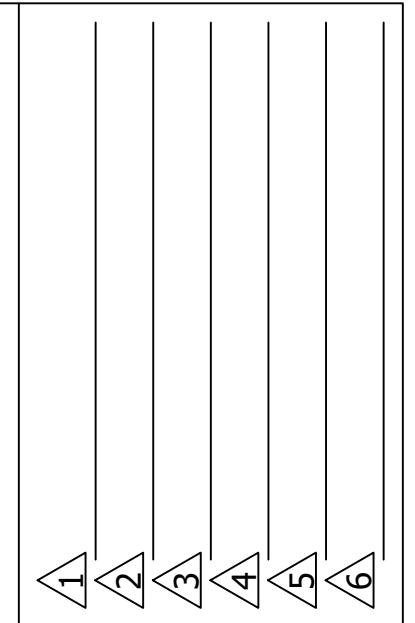

FINAL SITE PLAN
HAVEN AT HAWES
SE CORNER HAWES AND EAST MESQUITE ROAD
CITY OF MESA, ARIZONA
SHEET TITLE: LAYOUT PLAN




ABLA
LA
 310 E. RIO SALADO PARKWAY
 TEMPE, ARIZONA 85281
 OFFICE: 480-530-0077
 WEB: ABLASTUDIO.COM



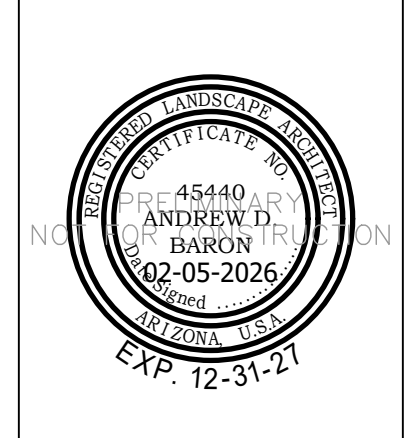


© Copyright 2025 ABLA, LLC.

DATE: 02-05-2026
 ISSUED FOR: 4th Review
 DRAWN BY: DCR, AR, AS
 CHECKED BY: MP
 PERMIT NUMBER:
 ABLA PROJECT NUMBER:
 86-130-25

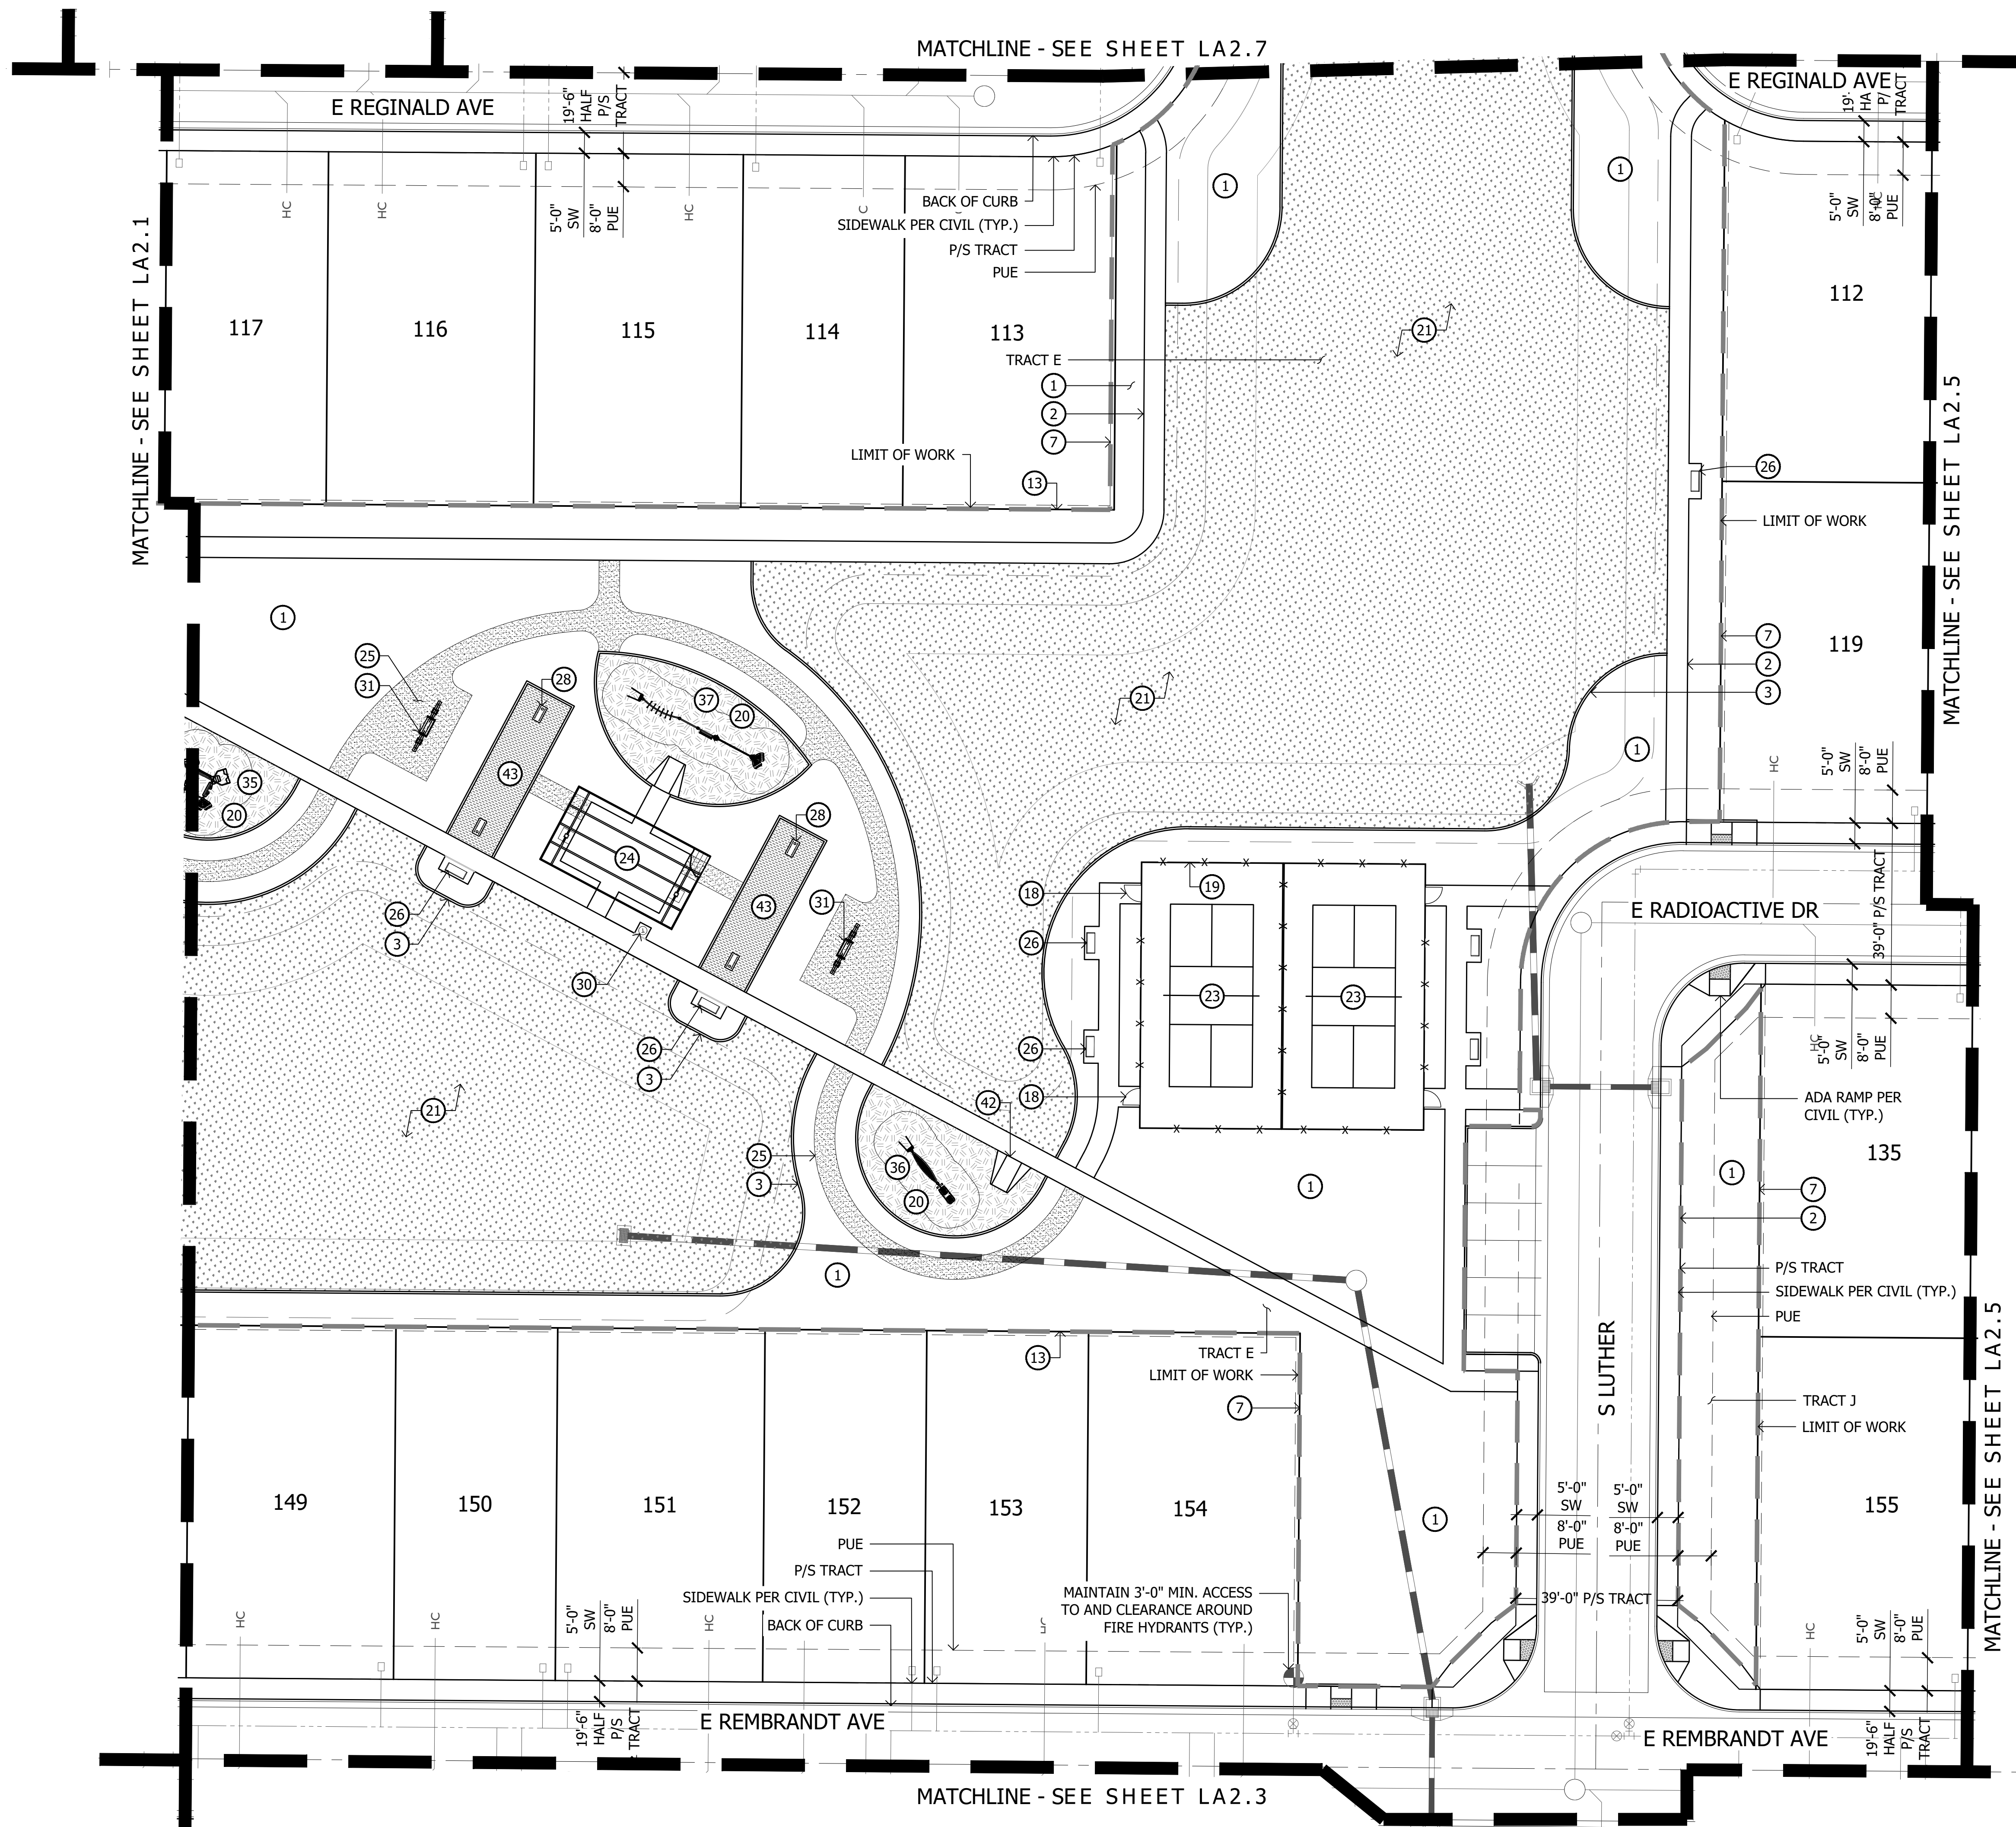

- KEYNOTES**
- 1 LANDSCAPE AREA WITH DECOMPOSED GRANITE - SEE PLANTING LEGEND
 - 2 CONCRETE SIDEWALK - SEE DETAILS 1&2, SHEET LA6.1
 - 3 CONCRETE HEADER - SEE DETAIL 4, SHEET LA6.1
 - 4 CONCRETE TURNDOWN - SEE DETAIL 7, SHEET LA6.1
 - 5 CONCRETE HEADER TURNDOWN - SEE DETAIL 5, SHEET LA6.1
 - 6 PRIMARY THEME WALL - SEE DETAIL 1, SHEET LA6.2
 - 7 SECONDARY THEME WALL - SEE DETAIL 4, SHEET LA6.2
 - 8 PRIMARY ENTRY MONUMENT - SEE DETAIL 1, SHEET LA6.4
 - 9 SECONDARY ENTRY MONUMENT - SEE DETAIL 2, SHEET LA6.4
 - 10 PRIMARY THEME COLUMN - SEE DETAIL 2, SHEET LA6.2
 - 11 SECONDARY THEME COLUMN - SEE DETAIL 5, SHEET LA6.2
 - 12 DOOLEY WALL - SEE DETAIL 3, SHEET LA6.3
 - 13 PARTIAL VIEW FENCE - SEE DETAIL 4, SHEET LA6.3
 - 14 PRIMARY THEME VIEW FENCE - SEE DETAIL 5, SHEET LA6.3
 - 15 SECONDARY THEME VIEW FENCE - SEE DETAIL 7, SHEET LA6.2
 - 16 VEHICULAR GATE - SEE DETAIL 1, SHEET LA6.3
 - 17 PEDESTRIAN GATE AT ENTRY - SEE DETAIL 2, SHEET LA6.3
 - 18 PEDESTRIAN SWING GATE - SEE DETAIL 8, SHEET LA6.2
 - 19 PICKLEBALL FENCE - SEE DETAIL 6, SHEET LA6.3
 - 20 WOOD FIBER - SEE DETAIL 6, SHEET LA6.1
 - 21 TURF
 - 22 POOL
 - 23 PICKLEBALL COURT
 - 24 20'X36' MARANA PRE-FAB SHADE STRUCTURE - SEE DETAIL 3, SHEET LA6.4
 - 25 STABILIZED DG - SEE DETAIL 8, SHEET LA6.1
 - 26 BENCH - SEE DETAIL 3, SHEET LA6.2
 - 27 PICNIC TABLE - SEE DETAIL 4, SHEET LA6.5
 - 28 BAG TOSS - SEE DETAIL 6, SHEET LA6.2
 - 29 NOT USED
 - 30 TRASH RECEPTACLE - SEE DETAIL 10, SHEET LA6.1
 - 31 SWAY BENCH - SEE DETAIL 9, SHEET LA6.2
 - 32 BIKE RACK - SEE DETAIL 9, SHEET LA6.1
 - 33 PET WASTE STATION - SEE DETAIL 1, SHEET LA6.5
 - 34 PING PONG TABLE - SEE DETAIL 3, SHEET LA6.5
 - 35 FITNESS STATION I - SEE DETAIL 5, SHEET LA6.5
 - 36 FITNESS STATION II - SEE DETAIL 6, SHEET LA6.5
 - 37 FITNESS STATION III - SEE DETAIL 7, SHEET LA6.5
 - 38 PLAY STRUCTURE 2-5 - SEE DETAIL 8, SHEET LA6.5
 - 39 PERCH PERFECT - PLAY STRUCTURE 2-5 - SEE DETAIL 9, SHEET LA6.5
 - 40 BURST - PLAY STRUCTURE 5-12 - SEE DETAIL 10, SHEET LA6.5
 - 41 PLAY STRUCTURE 5-12 - SEE DETAIL 11, SHEET LA6.5
 - 42 ADA RAMP INTO WOODCHIPS - SEE DETAIL 3, SHEET LA6.1
 - 43 ARTIFICIAL TURF
 - 44 FESTOON LIGHTS

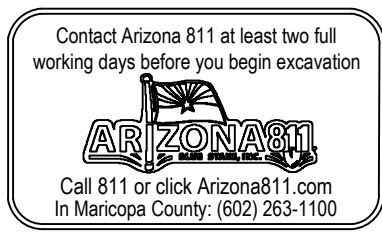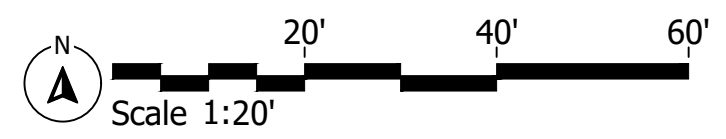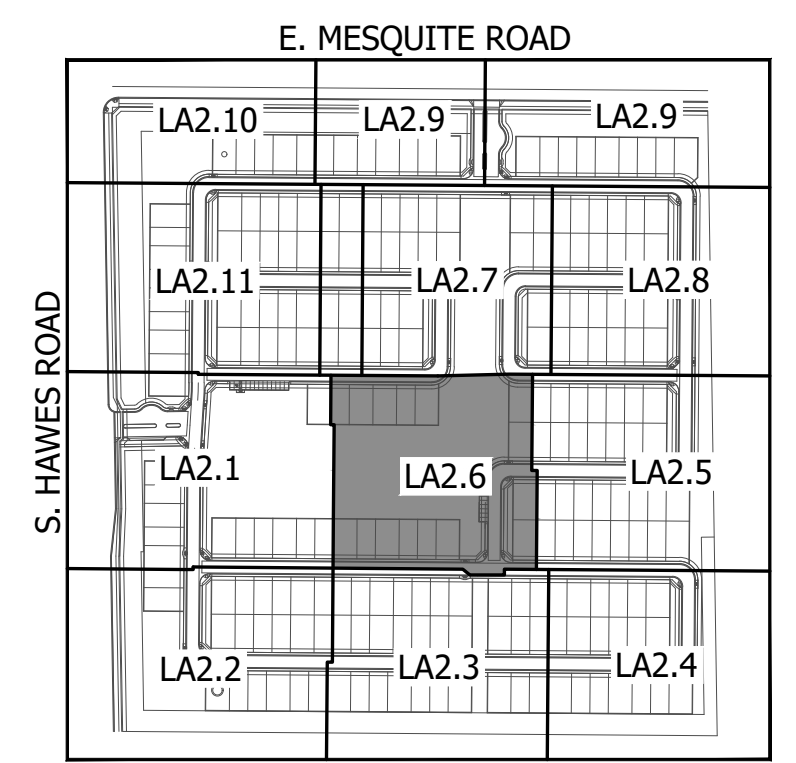

KEY MAP

NOT TO SCALE

FINAL SITE PLAN
HAVEN AT HAWES
 SE CORNER HAWES AND EAST MESQUITE ROAD
 CITY OF MESA, ARIZONA
 SHEET TITLE: LAYOUT PLAN

AW
 ASHTON WOODS™

ABLA

310 E. RIO SALADO PARKWAY
 TEMPE, ARIZONA 85281
 OFFICE: 480-530-0077
 WEB: ABLASTUDIO.COM

ANDREW S. BARON
 02-05-2026
 EXP. 12-31-21


© Copyright 2025 ABLA, LLC.

DATE: 02-05-2026
 ISSUED FOR: 4th Review
 DRAWN BY: DCR, AR, AS
 CHECKED BY: MP
 PERMIT NUMBER:
 ABLA PROJECT NUMBER:
 86-130-25




LA2.6

PG: 8 OF 31

I:\SERVER\ABLA\Projects\Ashton Woods\Hawes & Mesquite\Landscapes\Design Review_Preview\02b-Layout_H&M.dwg

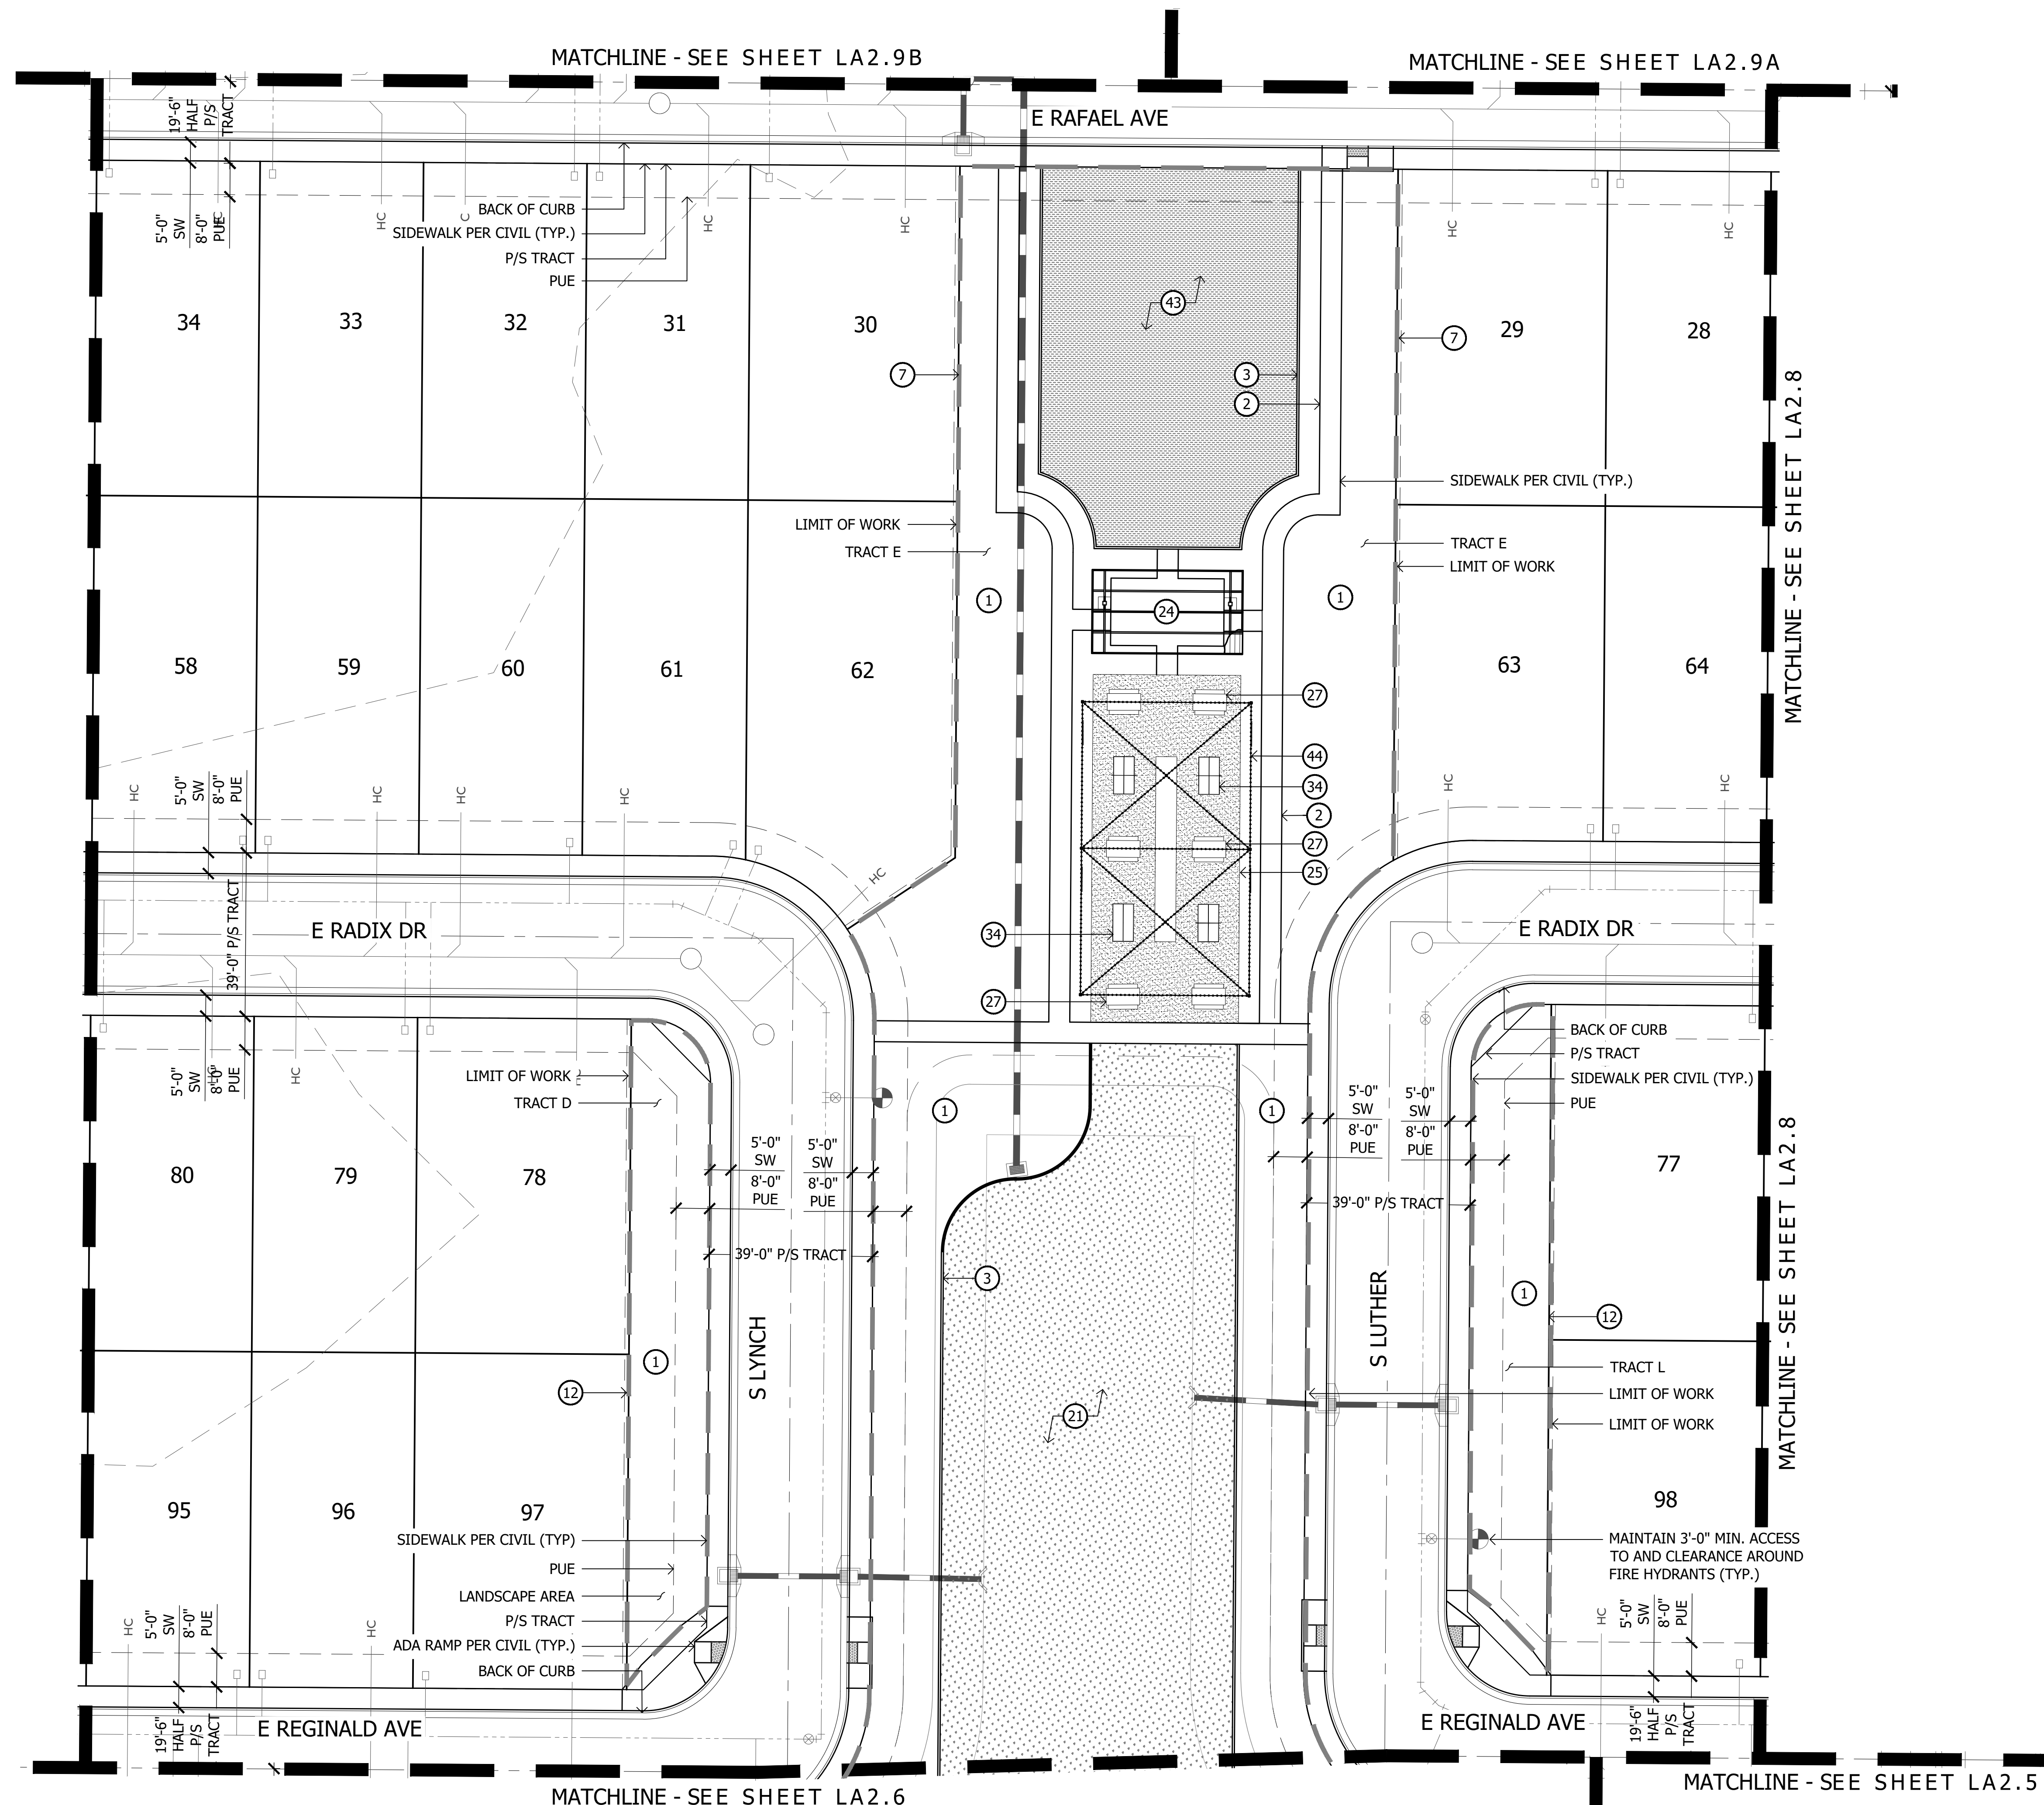

- KEYNOTES**
- 1 LANDSCAPE AREA WITH DECOMPOSED GRANITE - SEE PLANTING LEGEND
 - 2 CONCRETE SIDEWALK - SEE DETAILS 1&2, SHEET LA6.1
 - 3 CONCRETE HEADER - SEE DETAIL 4, SHEET LA6.1
 - 4 CONCRETE TURNDOWN - SEE DETAIL 7, SHEET LA6.1
 - 5 CONCRETE HEADER TURNDOWN - SEE DETAIL 5, SHEET LA6.1
 - 6 PRIMARY THEME WALL - SEE DETAIL 1, SHEET LA6.2
 - 7 SECONDARY THEME WALL - SEE DETAIL 4, SHEET LA6.2
 - 8 PRIMARY ENTRY MONUMENT - SEE DETAIL 1, SHEET LA6.4
 - 9 SECONDARY ENTRY MONUMENT - SEE DETAIL 2, SHEET LA6.4
 - 10 PRIMARY THEME COLUMN - SEE DETAIL 2, SHEET LA6.2
 - 11 SECONDARY THEME COLUMN - SEE DETAIL 5, SHEET LA6.2
 - 12 DOOLEY WALL - SEE DETAIL 3, SHEET LA6.3
 - 13 PARTIAL VIEW FENCE - SEE DETAIL 4, SHEET LA6.3
 - 14 PRIMARY THEME VIEW FENCE - SEE DETAIL 5, SHEET LA6.3
 - 15 SECONDARY THEME VIEW FENCE - SEE DETAIL 7, SHEET LA6.2
 - 16 VEHICULAR GATE - SEE DETAIL 1, SHEET LA6.3
 - 17 PEDESTRIAN GATE AT ENTRY - SEE DETAIL 2, SHEET LA6.3
 - 18 PEDESTRIAN SWING GATE - SEE DETAIL 8, SHEET LA6.2
 - 19 PICKLEBALL FENCE - SEE DETAIL 6, SHEET LA6.3
 - 20 WOOD FIBER - SEE DETAIL 6, SHEET LA6.1
 - 21 TURF
 - 22 POOL
 - 23 PICKLEBALL COURT
 - 24 20'X36' MARANA PRE-FAB SHADE STRUCTURE - SEE DETAIL 3, SHEET LA6.4
 - 25 STABILIZED DG - SEE DETAIL 8, SHEET LA6.1
 - 26 BENCH - SEE DETAIL 3, SHEET LA6.2
 - 27 PICNIC TABLE - SEE DETAIL 4, SHEET LA6.5
 - 28 BAG TOSS - SEE DETAIL 6, SHEET LA6.2
 - 29 NOT USED
 - 30 TRASH RECEPTACLE - SEE DETAIL 10, SHEET LA6.1
 - 31 SWAY BENCH - SEE DETAIL 9, SHEET LA6.2
 - 32 BIKE RACK - SEE DETAIL 9, SHEET LA6.1
 - 33 PET WASTE STATION - SEE DETAIL 1, SHEET LA6.5
 - 34 PING PONG TABLE - SEE DETAIL 3, SHEET LA6.5
 - 35 FITNESS STATION I - SEE DETAIL 5, SHEET LA6.5
 - 36 FITNESS STATION II - SEE DETAIL 6, SHEET LA6.5
 - 37 FITNESS STATION III - SEE DETAIL 7, SHEET LA6.5
 - 38 PLAY STRUCTURE 2-5 - SEE DETAIL 8, SHEET LA6.5
 - 39 PERCH PERFECT - PLAY STRUCTURE 2-5 - SEE DETAIL 9, SHEET LA6.5
 - 40 BURST - PLAY STRUCTURE 5-12 - SEE DETAIL 10, SHEET LA6.5
 - 41 PLAY STRUCTURE 5-12 - SEE DETAIL 11, SHEET LA6.5
 - 42 ADA RAMP INTO WOODCHIPS - SEE DETAIL 3, SHEET LA6.1
 - 43 ARTIFICIAL TURF
 - 44 FESTOON LIGHTS

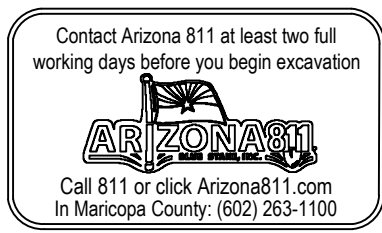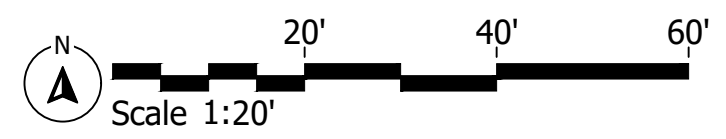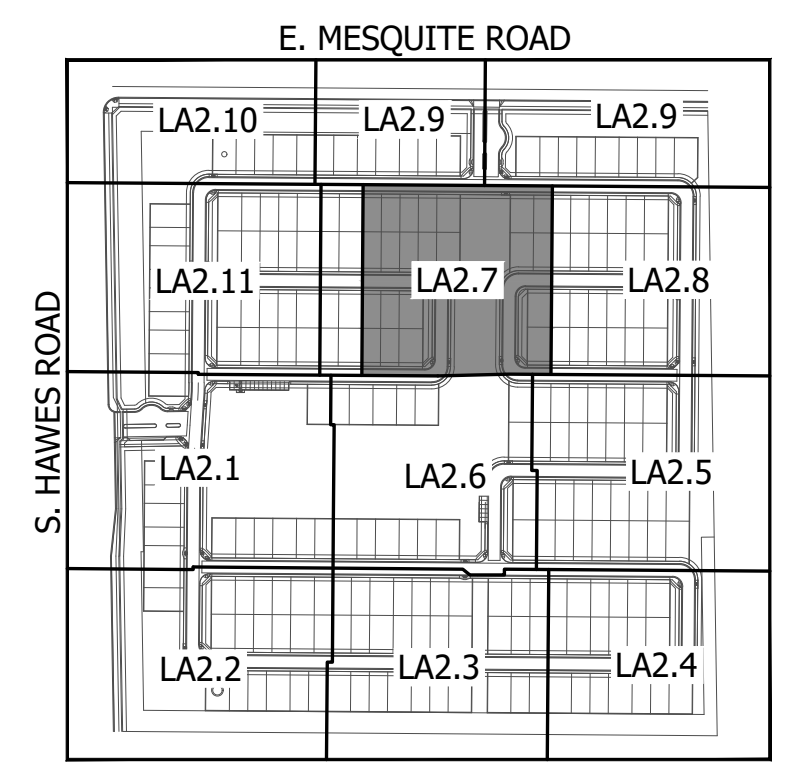

KEY MAP


NOT TO SCALE

1
2
3
4
5
6

FINAL SITE PLAN
HAVEN AT HAWES
SE CORNER HAWES AND EAST MESQUITE ROAD
CITY OF MESA, ARIZONA
SHEET TITLE: LAYOUT PLAN




ABLA
LA
310 E. RIO SALADO PARKWAY
TEMPE, ARIZONA 85281
OFFICE: 480-530-0077
WEB: ABLASTUDIO.COM


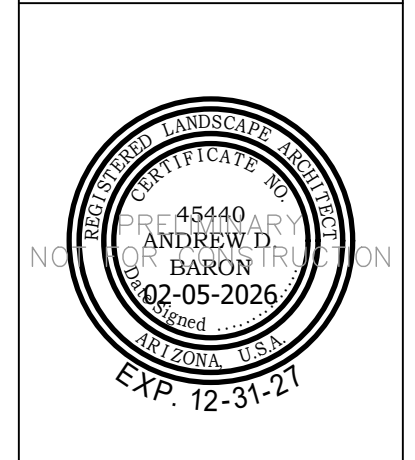


© Copyright 2025 ABLA, LLC.
 DATE: 02-05-2026
 ISSUED FOR: 4th Review
 DRAWN BY: DCR, AR, AS
 CHECKED BY: MP
 PERMIT NUMBER:
 ABLA PROJECT NUMBER:
 86-130-25

I:\SERVER\ABLA\Projects\Ashton Woods\Hawes & Mesquite\Landscapes\Design Review_Pre-Plan\02b-Layout_H&M.dwg

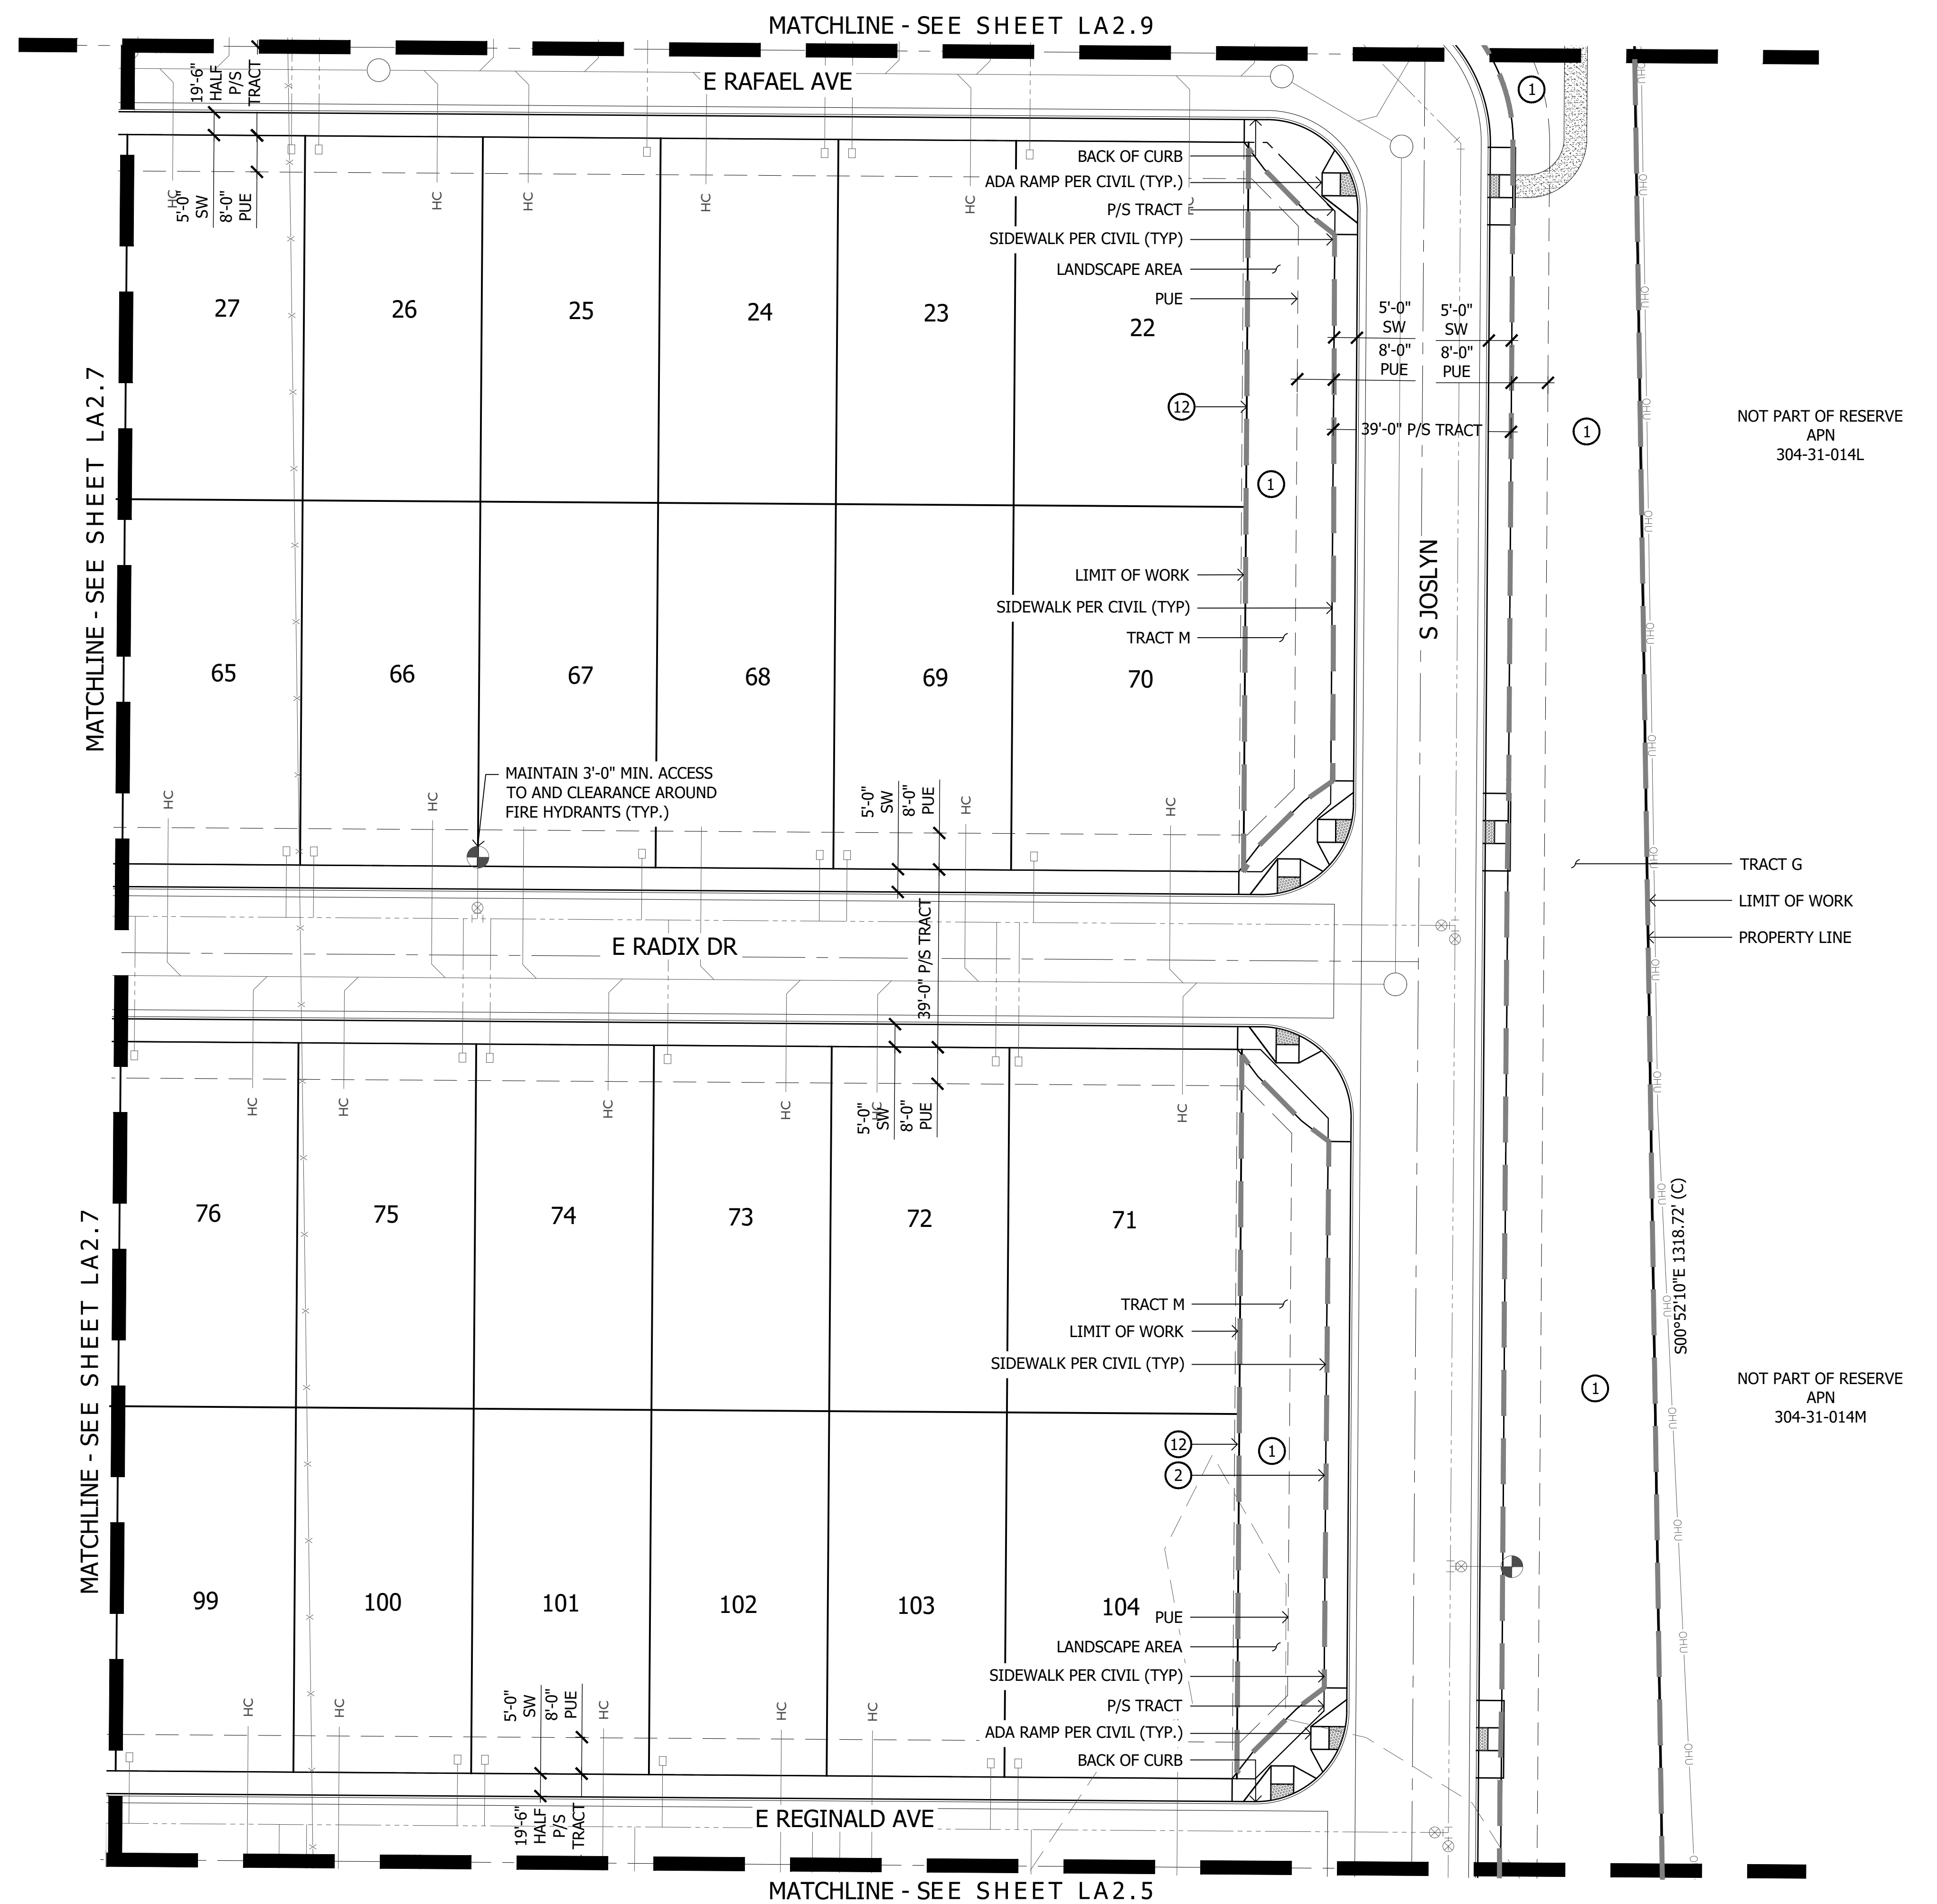


- KEYNOTES
- 1 LANDSCAPE AREA WITH DECOMPOSED GRANITE - SEE PLANTING LEGEND
 - 2 CONCRETE SIDEWALK - SEE DETAILS 1&2, SHEET LA6.1
 - 3 CONCRETE HEADER - SEE DETAIL 4, SHEET LA6.1
 - 4 CONCRETE TURNDOWN - SEE DETAIL 7, SHEET LA6.1
 - 5 CONCRETE HEADER TURNDOWN - SEE DETAIL 5, SHEET LA6.1
 - 6 PRIMARY THEME WALL - SEE DETAIL 1, SHEET LA6.2
 - 7 SECONDARY THEME WALL - SEE DETAIL 4, SHEET LA6.2
 - 8 PRIMARY ENTRY MONUMENT - SEE DETAIL 1, SHEET LA6.4
 - 9 SECONDARY ENTRY MONUMENT - SEE DETAIL 2, SHEET LA6.4
 - 10 PRIMARY THEME COLUMN - SEE DETAIL 2, SHEET LA6.2
 - 11 SECONDARY THEME COLUMN - SEE DETAIL 5, SHEET LA6.2
 - 12 DOOLEY WALL - SEE DETAIL 3, SHEET LA6.3
 - 13 PARTIAL VIEW FENCE - SEE DETAIL 4, SHEET LA6.3
 - 14 PRIMARY THEME VIEW FENCE - SEE DETAIL 5, SHEET LA6.3
 - 15 SECONDARY THEME VIEW FENCE - SEE DETAIL 7, SHEET LA6.2
 - 16 VEHICULAR GATE - SEE DETAIL 1, SHEET LA6.3
 - 17 PEDESTRIAN GATE AT ENTRY - SEE DETAIL 2, SHEET LA6.3
 - 18 PEDESTRIAN SWING GATE - SEE DETAIL 8, SHEET LA6.2
 - 19 PICKLEBALL FENCE - SEE DETAIL 6, SHEET LA6.3
 - 20 WOOD FIBER - SEE DETAIL 6, SHEET LA6.1
 - 21 TURF
 - 22 POOL
 - 23 PICKLEBALL COURT
 - 24 20'X36' MARANA PRE-FAB SHADE STRUCTURE - SEE DETAIL 3, SHEET LA6.4
 - 25 STABILIZED DG - SEE DETAIL 8, SHEET LA6.1
 - 26 BENCH - SEE DETAIL 3, SHEET LA6.2
 - 27 PICNIC TABLE - SEE DETAIL 4, SHEET LA6.5
 - 28 BAG TOSS - SEE DETAIL 6, SHEET LA6.2
 - 29 NOT USED
 - 30 TRASH RECEPTACLE - SEE DETAIL 10, SHEET LA6.1
 - 31 SWAY BENCH - SEE DETAIL 9, SHEET LA6.2
 - 32 BIKE RACK - SEE DETAIL 9, SHEET LA6.1
 - 33 PET WASTE STATION - SEE DETAIL 1, SHEET LA6.5
 - 34 PING PONG TABLE - SEE DETAIL 3, SHEET LA6.5
 - 35 FITNESS STATION I - SEE DETAIL 5, SHEET LA6.5
 - 36 FITNESS STATION II - SEE DETAIL 6, SHEET LA6.5
 - 37 FITNESS STATION III - SEE DETAIL 7, SHEET LA6.5
 - 38 PLAY STRUCTURE 2-5 - SEE DETAIL 8, SHEET LA6.5
 - 39 PERCH PERFECT - PLAY STRUCTURE 2-5 - SEE DETAIL 9, SHEET LA6.5
 - 40 BURST - PLAY STRUCTURE 5-12 - SEE DETAIL 10, SHEET LA6.5
 - 41 PLAY STRUCTURE 5-12 - SEE DETAIL 11, SHEET LA6.5
 - 42 ADA RAMP INTO WOODCHIPS - SEE DETAIL 3, SHEET LA6.1
 - 43 ARTIFICIAL TURF
 - 44 FESTOON LIGHTS

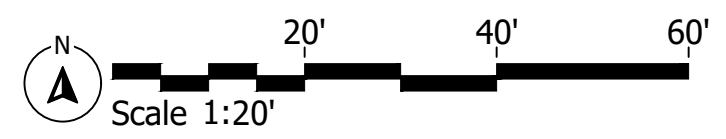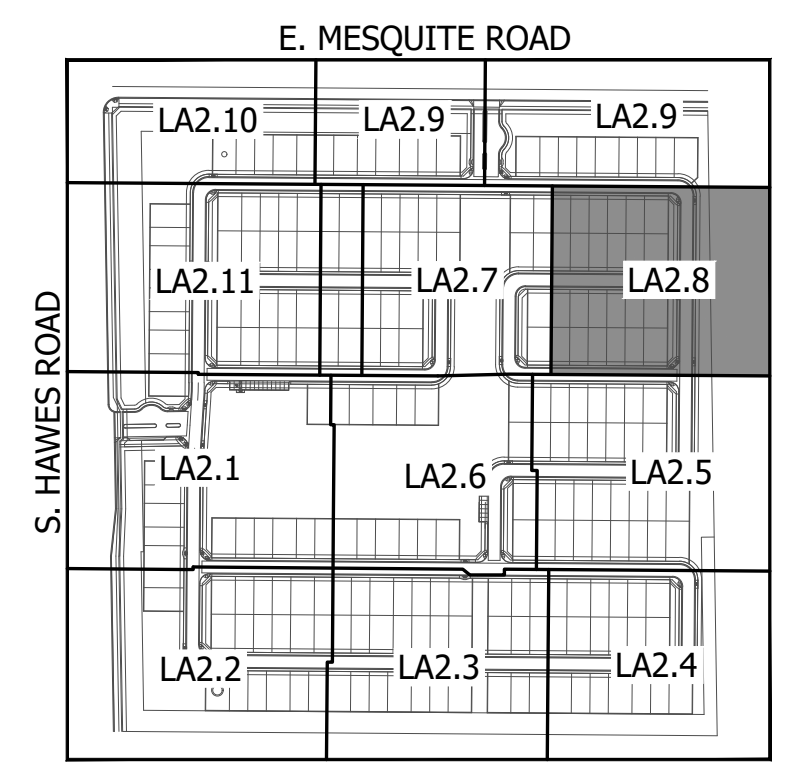

KEY MAP


NOT TO SCALE

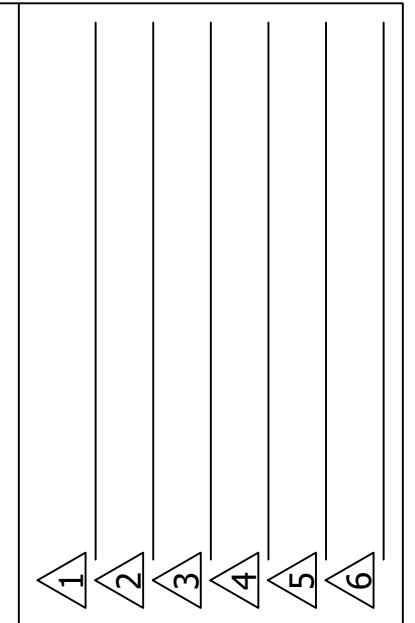

FINAL SITE PLAN
HAVEN AT HAWES
SE CORNER HAWES AND EAST MESQUITE ROAD
CITY OF MESA, ARIZONA
SHEET TITLE: LAYOUT PLAN




ABLA
LA
 310 E. RIO SALADO PARKWAY
 TEMPE, ARIZONA 85281
 OFFICE: 480-530-0077
 WEB: ABLASTUDIO.COM




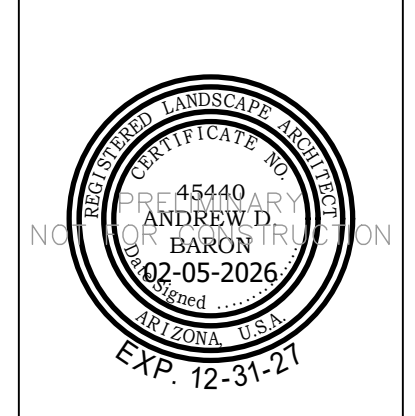


© Copyright 2025 ABLA, LLC.

DATE: 02-05-2026
 ISSUED FOR: 4th Review
 DRAWN BY: DCR, AR, AS
 CHECKED BY: MP
 PERMIT NUMBER:
 ABLA PROJECT NUMBER:
 86-130-25

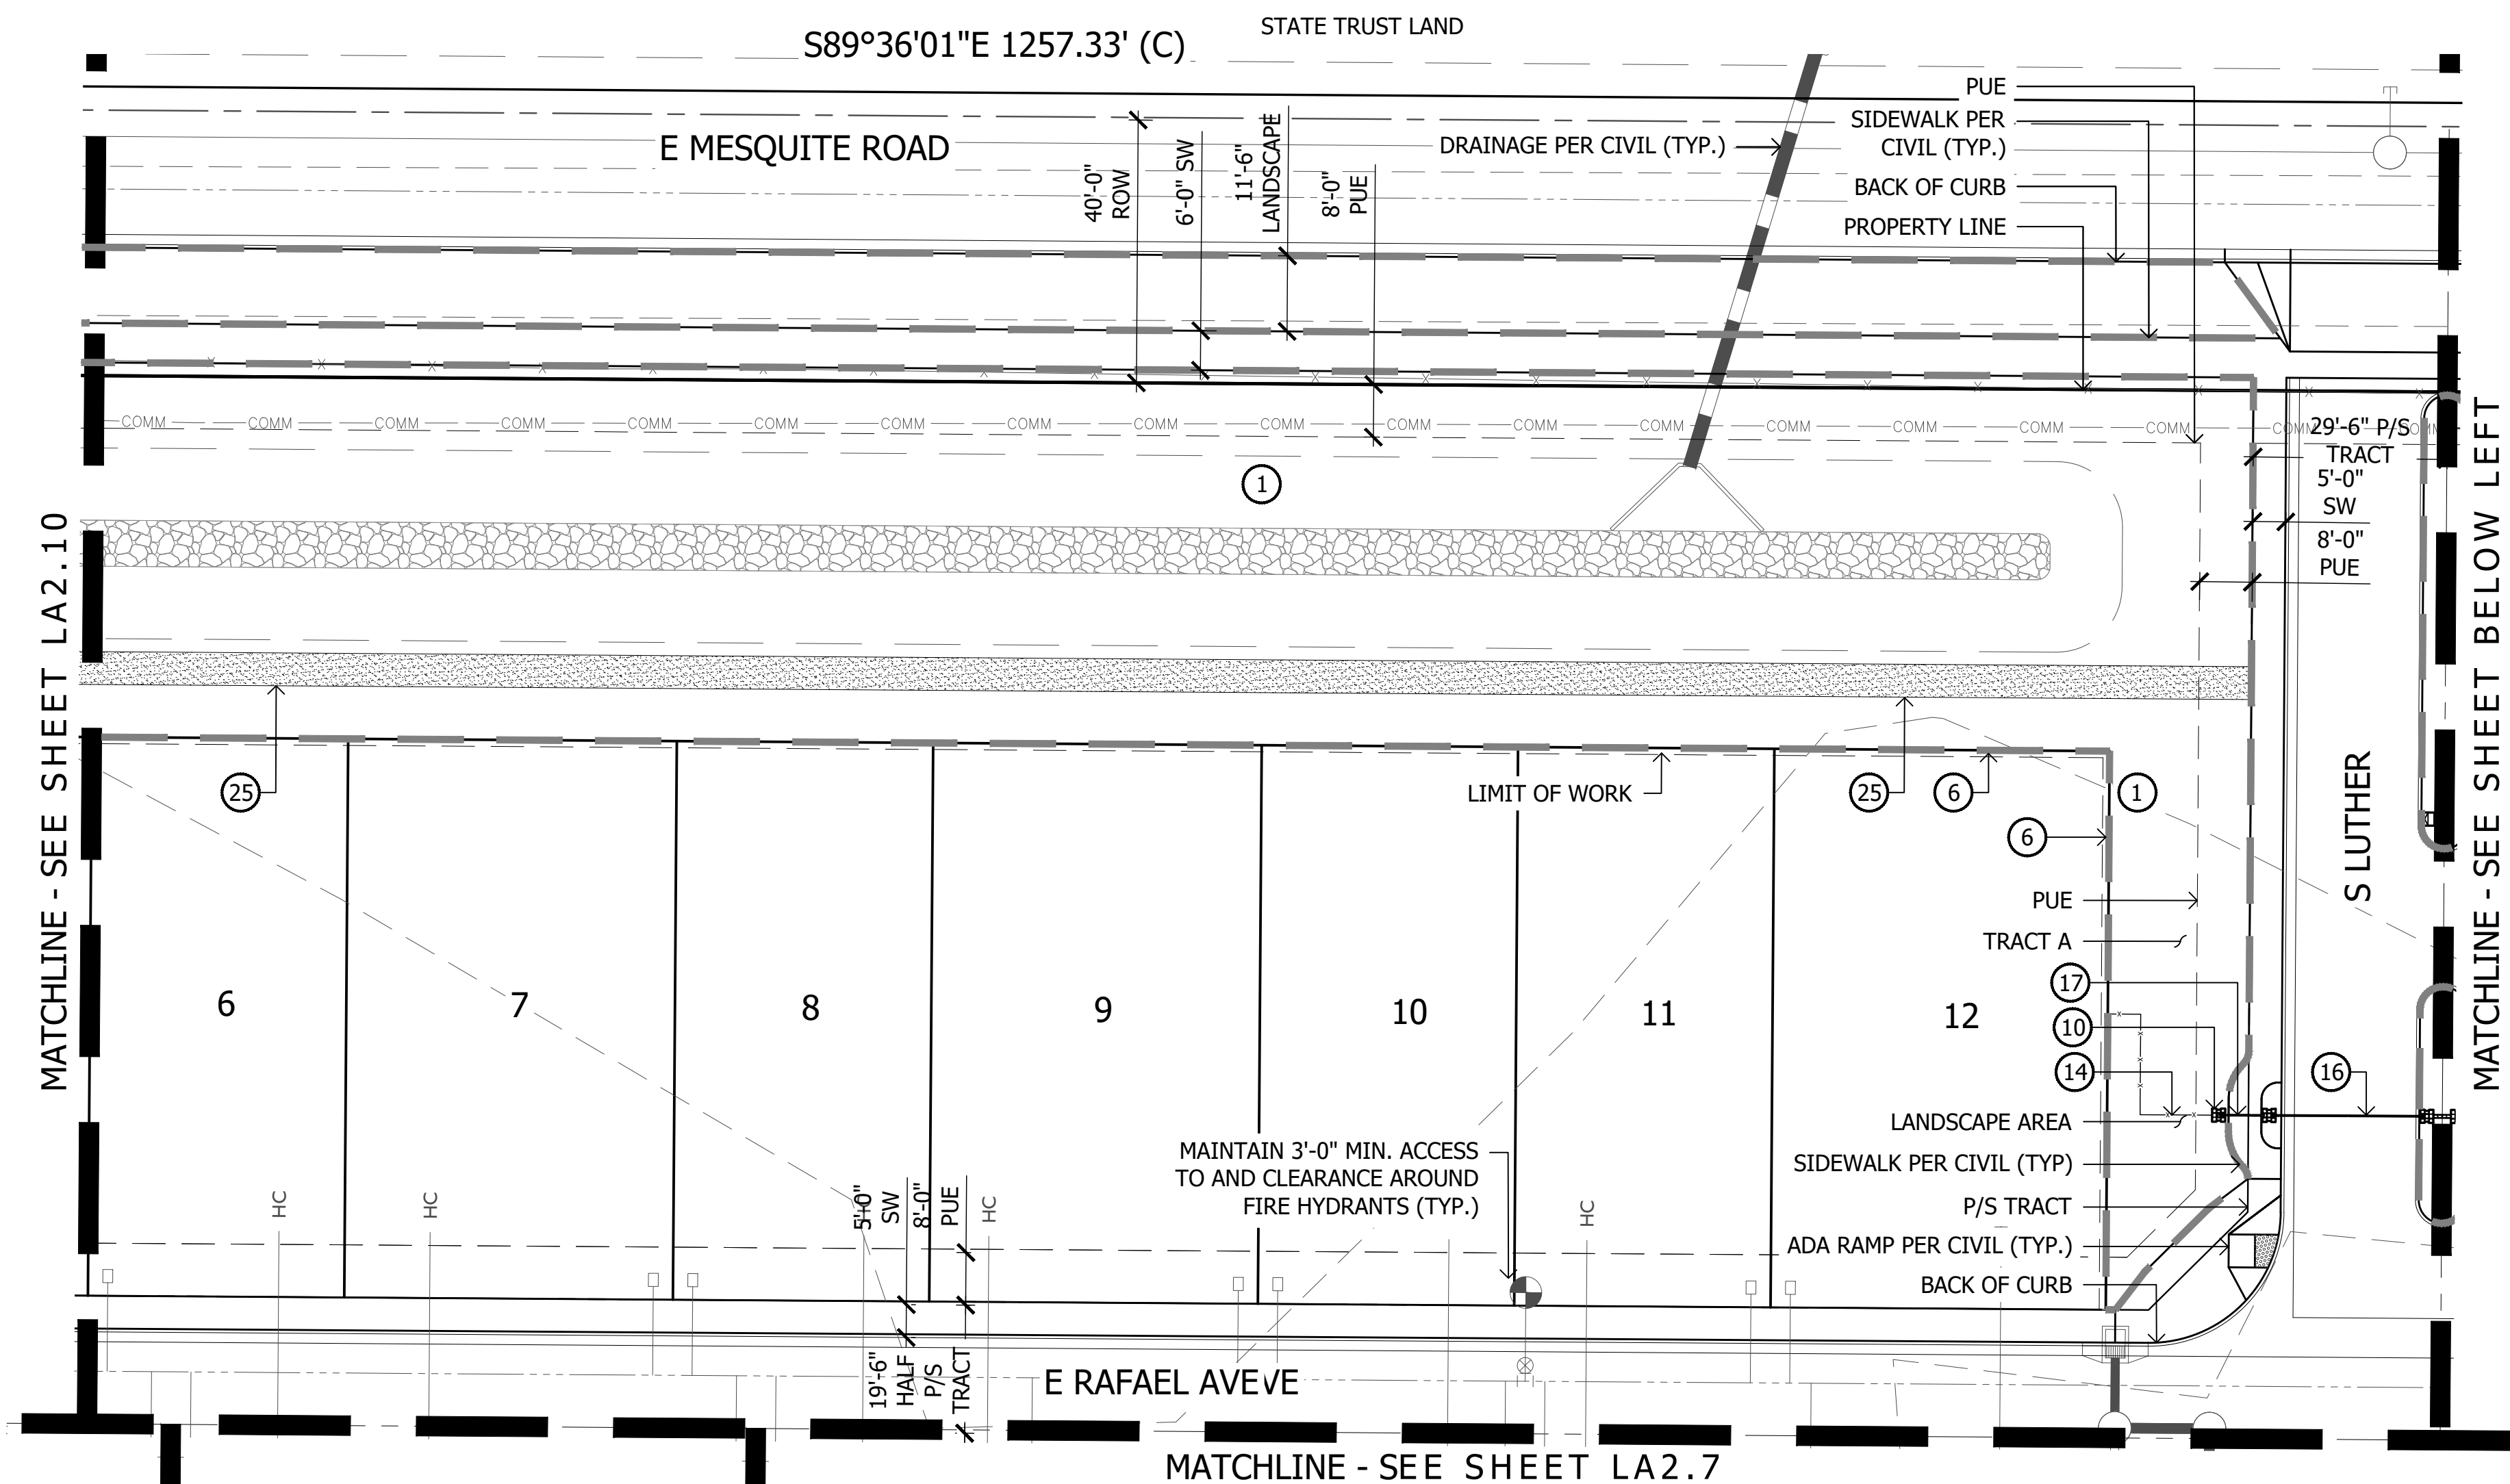

- KEYNOTES**
- ① LANDSCAPE AREA WITH DECOMPOSED GRANITE - SEE PLANTING LEGEND
 - ② CONCRETE SIDEWALK - SEE DETAILS 1&2, SHEET LA6.1
 - ③ CONCRETE HEADER - SEE DETAIL 4, SHEET LA6.1
 - ④ CONCRETE TURNDOWN - SEE DETAIL 7, SHEET LA6.1
 - ⑤ CONCRETE HEADER TURNDOWN - SEE DETAIL 5, SHEET LA6.1
 - ⑥ PRIMARY THEME WALL - SEE DETAIL 1, SHEET LA6.2
 - ⑦ SECONDARY THEME WALL - SEE DETAIL 4, SHEET LA6.2
 - ⑧ PRIMARY ENTRY MONUMENT - SEE DETAIL 1, SHEET LA6.4
 - ⑨ SECONDARY ENTRY MONUMENT - SEE DETAIL 2, SHEET LA6.4
 - ⑩ PRIMARY THEME COLUMN - SEE DETAIL 2, SHEET LA6.2
 - ⑪ SECONDARY THEME COLUMN - SEE DETAIL 5, SHEET LA6.2
 - ⑫ DOOLEY WALL - SEE DETAIL 3, SHEET LA6.3
 - ⑬ PARTIAL VIEW FENCE - SEE DETAIL 4, SHEET LA6.3
 - ⑭ PRIMARY THEME VIEW FENCE - SEE DETAIL 5, SHEET LA6.3
 - ⑮ SECONDARY THEME VIEW FENCE - SEE DETAIL 7, SHEET LA6.2
 - ⑯ VEHICULAR GATE - SEE DETAIL 1, SHEET LA6.3
 - ⑰ PEDESTRIAN GATE AT ENTRY - SEE DETAIL 2, SHEET LA6.3
 - ⑱ PEDESTRIAN SWING GATE - SEE DETAIL 8, SHEET LA6.2
 - ⑲ PICKLEBALL FENCE - SEE DETAIL 6, SHEET LA6.3
 - ⑳ WOOD FIBER - SEE DETAIL 6, SHEET LA6.1
 - ㉑ TURF
 - ㉒ POOL
 - ㉓ PICKLEBALL COURT
 - ㉔ 20'X36' MARANA PRE-FAB SHADE STRUCTURE - SEE DETAIL 3, SHEET LA6.4
 - ㉕ STABILIZED DG - SEE DETAIL 8, SHEET LA6.1
 - ㉖ BENCH - SEE DETAIL 3, SHEET LA6.2
 - ㉗ PICNIC TABLE - SEE DETAIL 4, SHEET LA6.5
 - ㉘ BAG TOSS - SEE DETAIL 6, SHEET LA6.2
 - ㉙ NOT USED
 - ㉚ TRASH RECEPTACLE - SEE DETAIL 10, SHEET LA6.1
 - ㉛ SWAY BENCH - SEE DETAIL 9, SHEET LA6.2
 - ㉜ BIKE RACK - SEE DETAIL 9, SHEET LA6.1
 - ㉝ PET WASTE STATION - SEE DETAIL 1, SHEET LA6.5
 - ㉞ PING PONG TABLE - SEE DETAIL 3, SHEET LA6.5
 - ㉟ FITNESS STATION I - SEE DETAIL 5, SHEET LA6.5
 - ㊱ FITNESS STATION II - SEE DETAIL 6, SHEET LA6.5
 - ㊲ FITNESS STATION III - SEE DETAIL 7, SHEET LA6.5
 - ㊳ PLAY STRUCTURE 2-5 - SEE DETAIL 8, SHEET LA6.5
 - ㊴ PERCH PERFECT - PLAY STRUCTURE 2-5 - SEE DETAIL 9, SHEET LA6.5
 - ㊵ BURST - PLAY STRUCTURE 5-12 - SEE DETAIL 10, SHEET LA6.5
 - ㊶ PLAY STRUCTURE 5-12 - SEE DETAIL 11, SHEET LA6.5
 - ㊷ ADA RAMP INTO WOODCHIPS - SEE DETAIL 3, SHEET LA6.1
 - ㊸ ARTIFICIAL TURF
 - ㊹ FESTOON LIGHTS

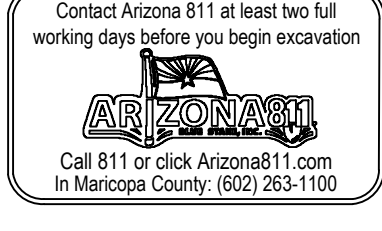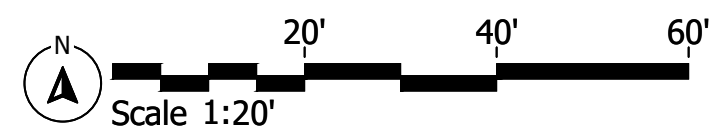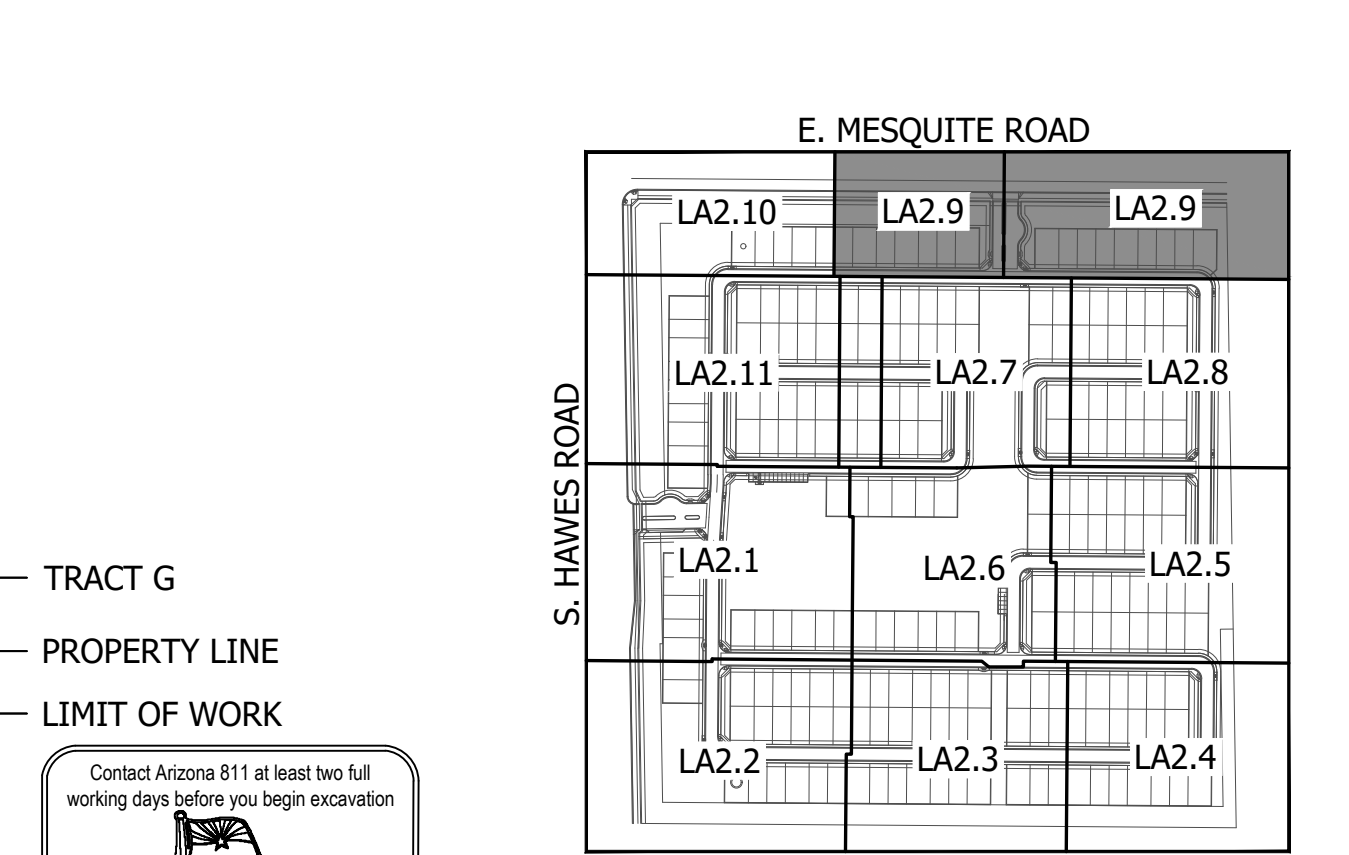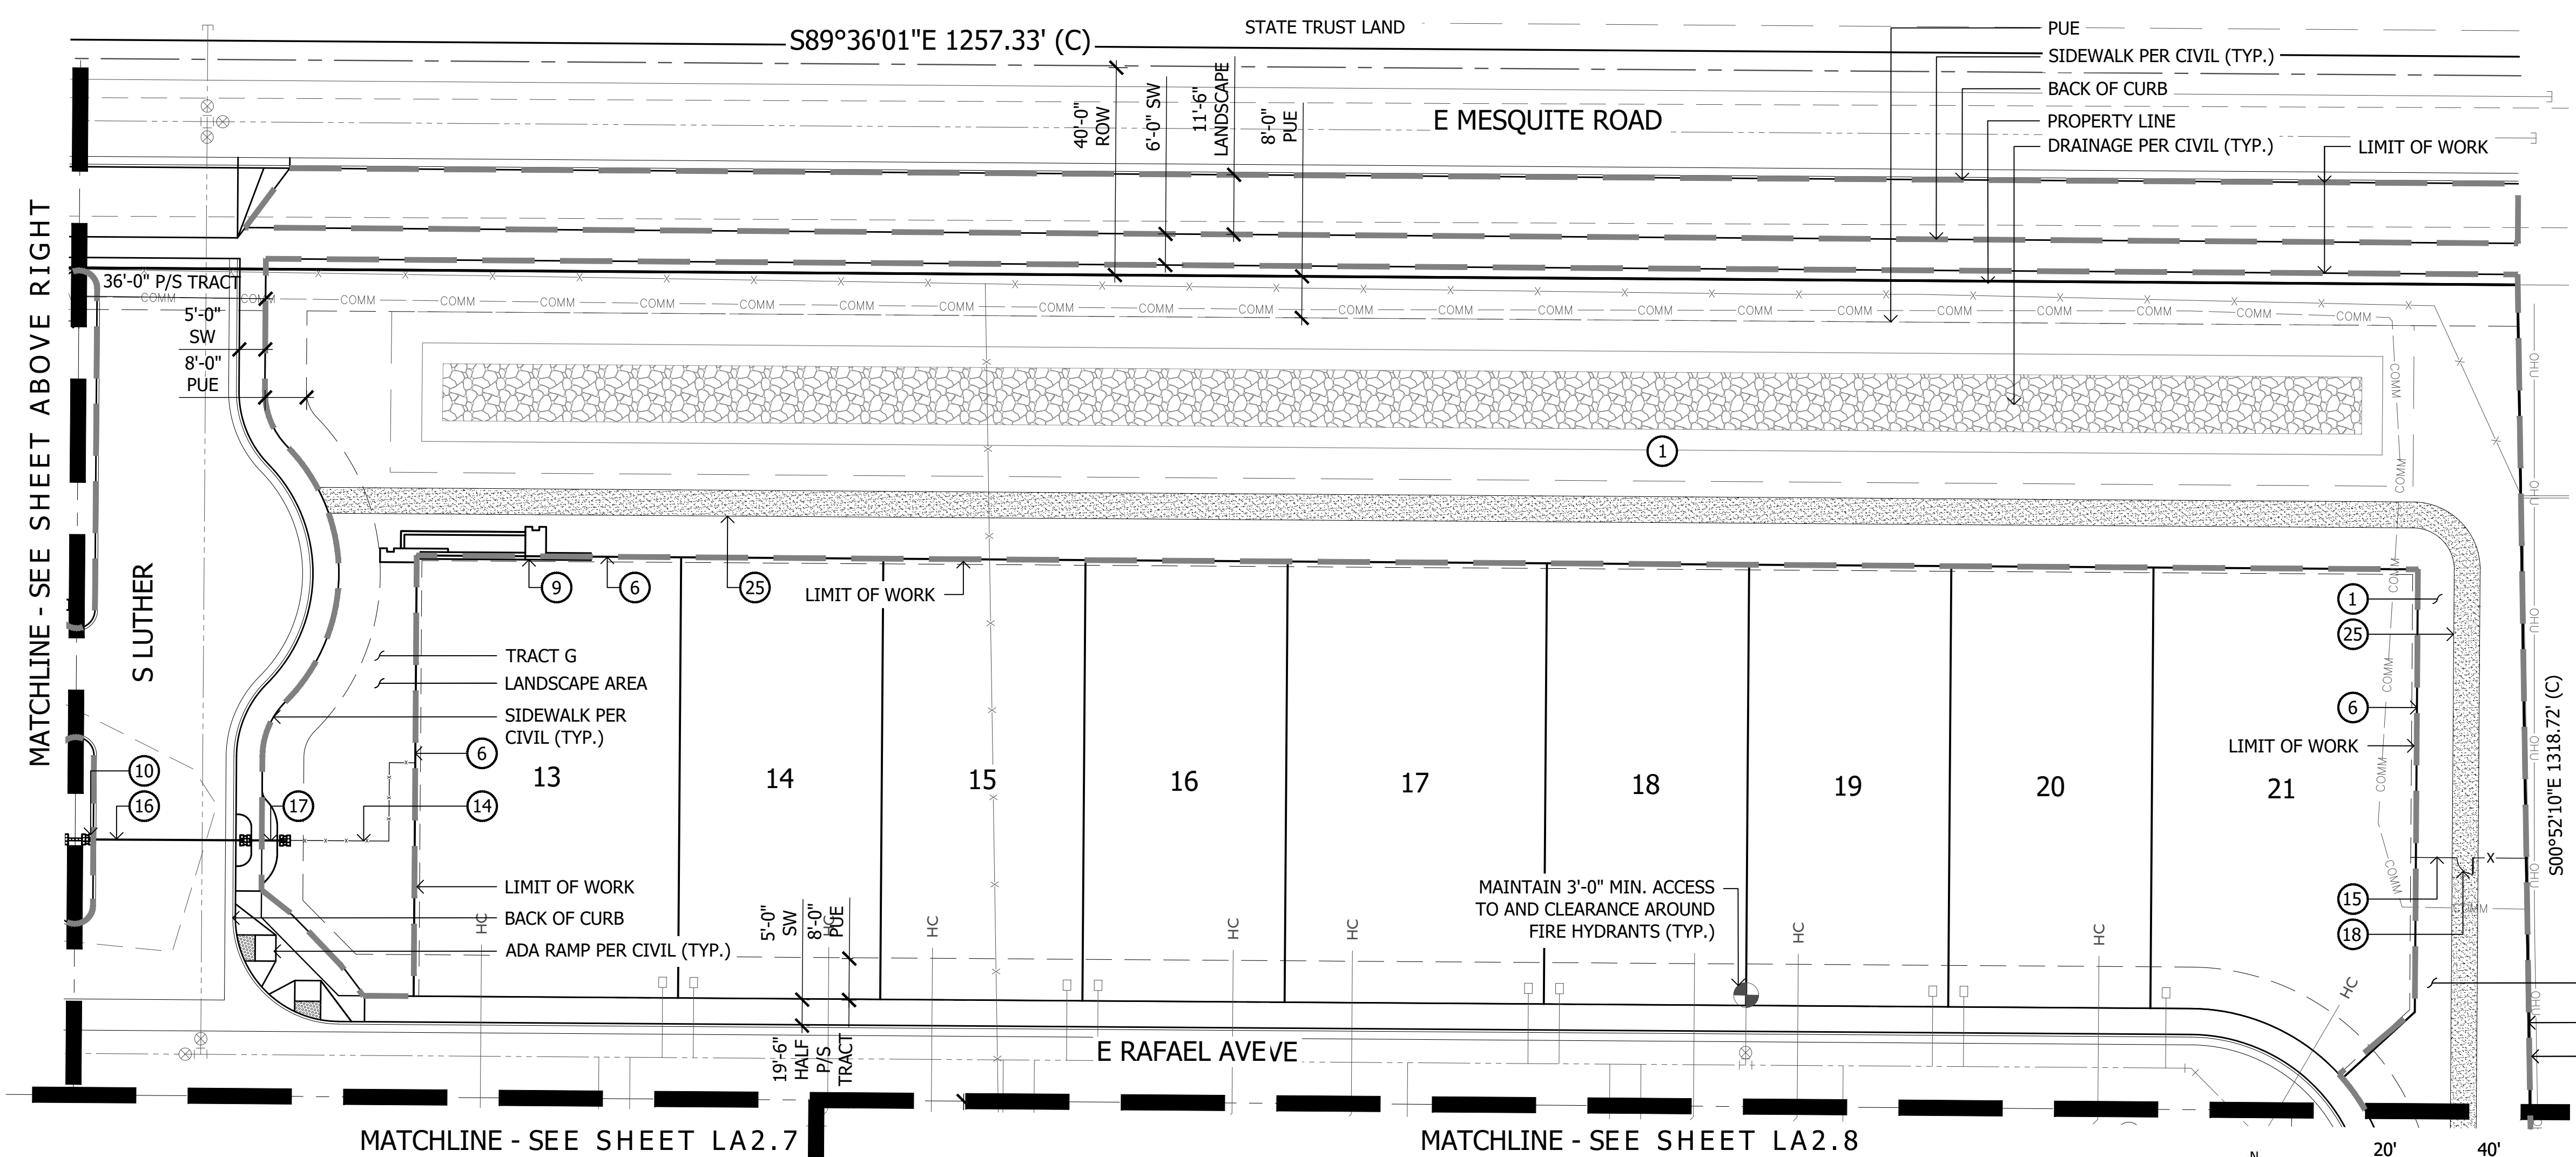

KEY MAP

NOT TO SCALE

FINAL SITE PLAN
HAVEN AT HAWES
SE CORNER HAWES AND EAST MESQUITE ROAD
CITY OF MESA, ARIZONA
SHEET TITLE: LAYOUT PLAN


ASHTON WOODS™

ABLA
 310 E. RIO SALADO PARKWAY
 TEMPE, ARIZONA 85281
 OFFICE: 480-530-0077
 WEB: ABLASTUDIO.COM



© Copyright 2025 ABLA, LLC.
 DATE: 02-05-2026
 ISSUED FOR: 4th Review
 DRAWN BY: DCR, AR, AS
 CHECKED BY: MP
 PERMIT NUMBER:
 ABLA PROJECT NUMBER:
 86-130-25

LA2.9
 PG: 11 OF 31

I:\SERVER\ABLA\Projects\Ashton Woods\Hawes & Mesquite\Landscapes\Design Review_Pre-Plan\02b-Layout_H&M.dwg

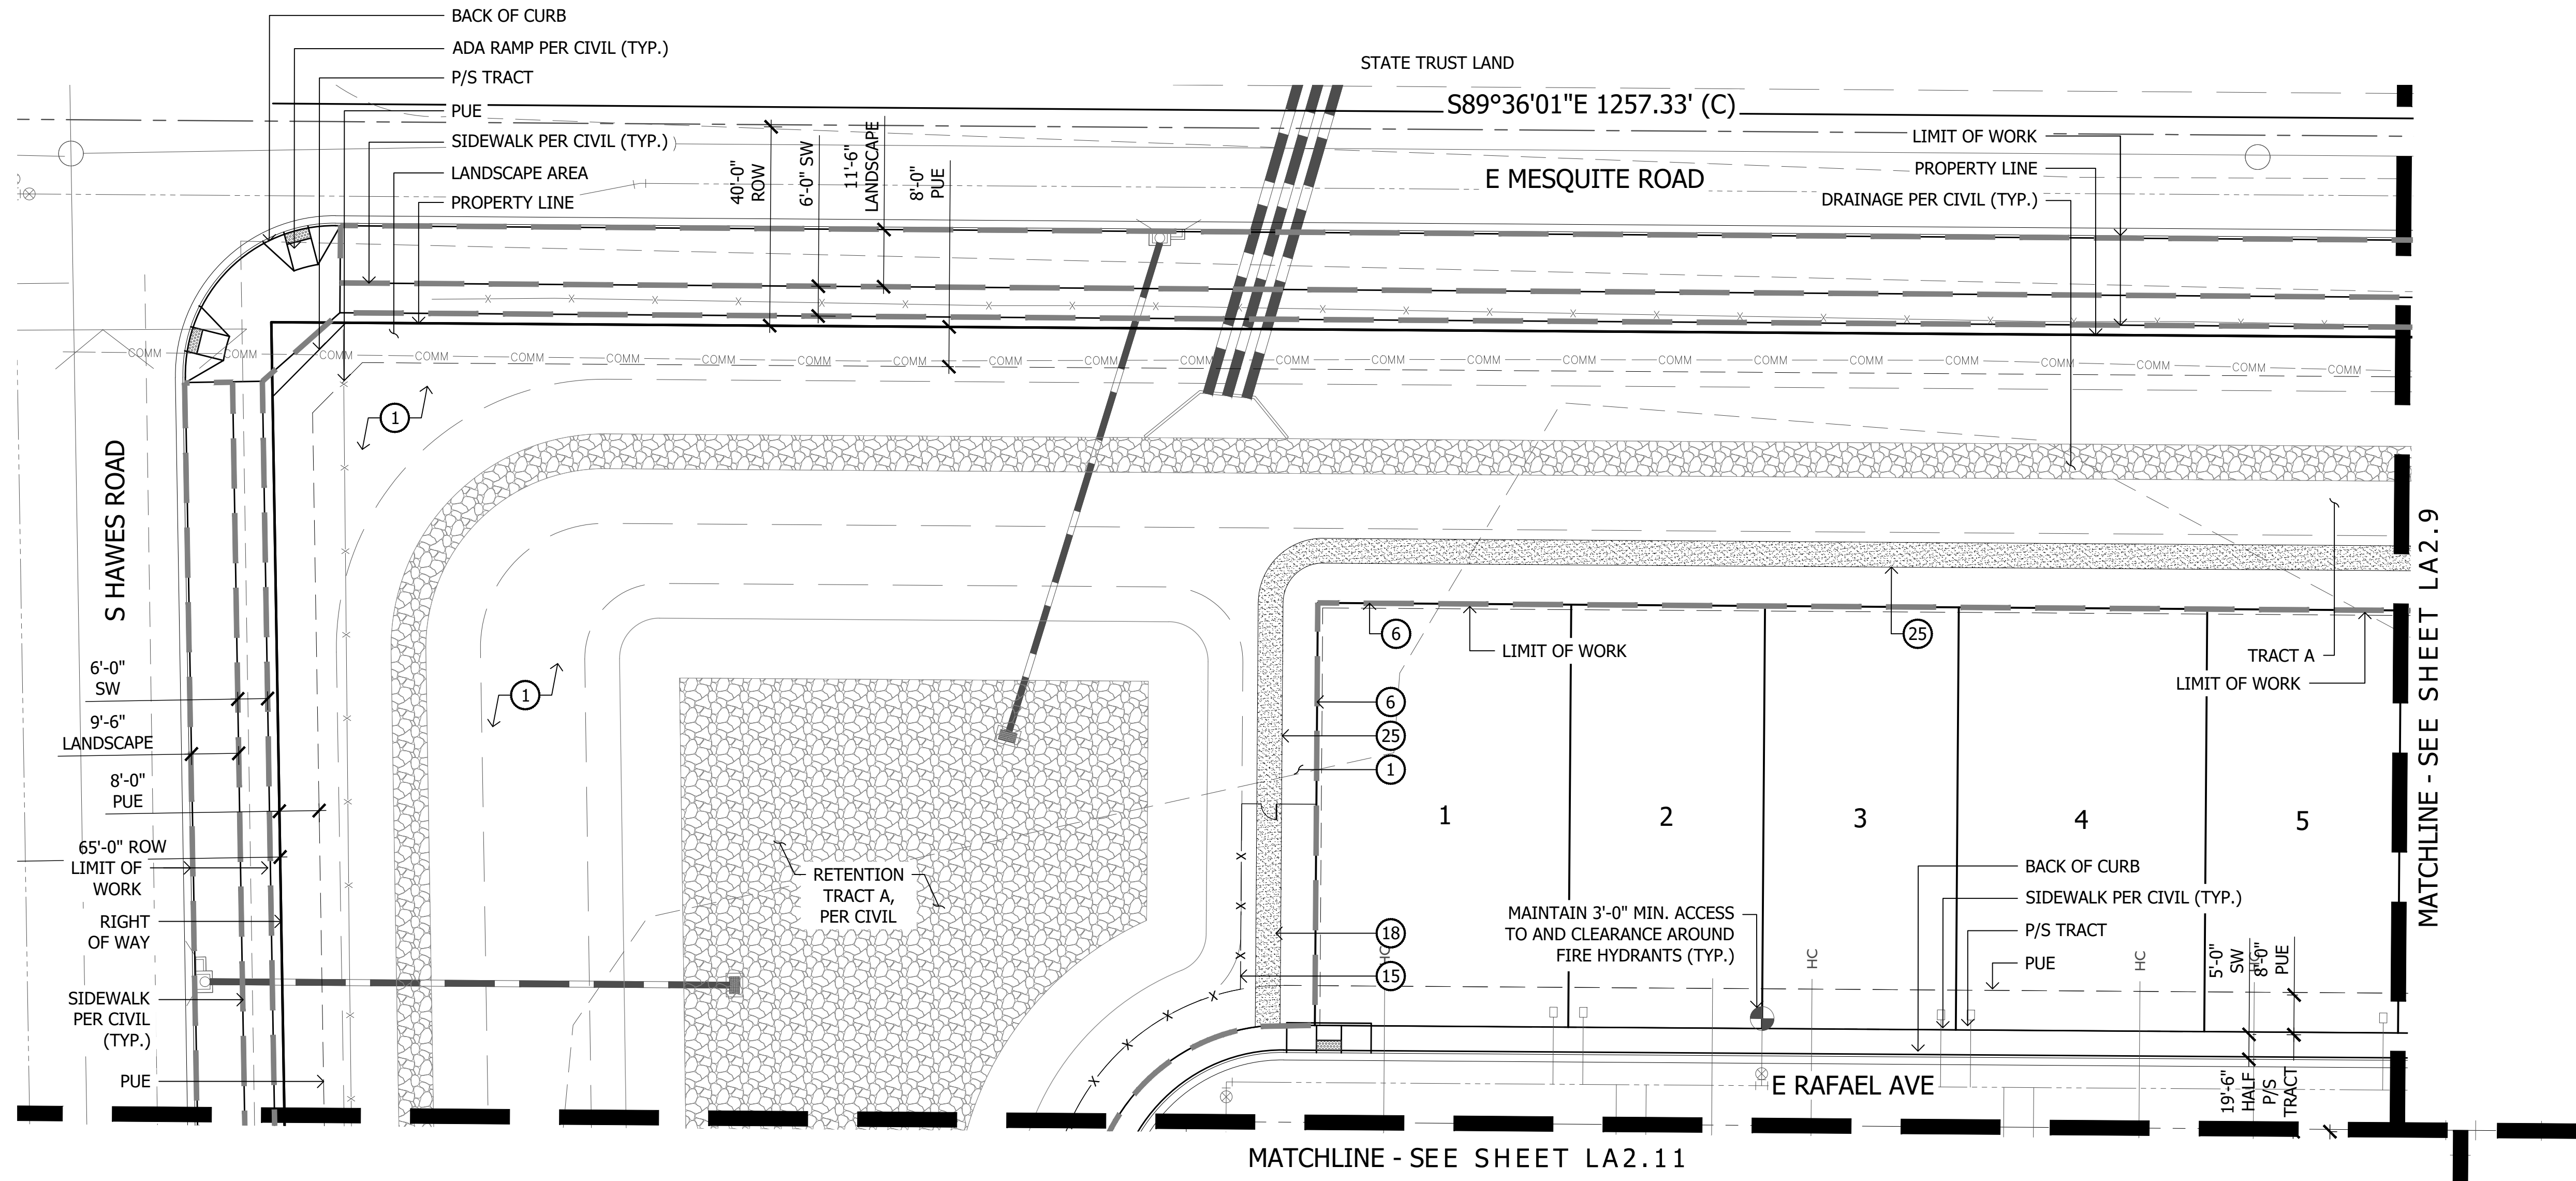


- KEYNOTES**
- 1 LANDSCAPE AREA WITH DECOMPOSED GRANITE - SEE PLANTING LEGEND
 - 2 CONCRETE SIDEWALK - SEE DETAILS 1&2, SHEET LA6.1
 - 3 CONCRETE HEADER - SEE DETAIL 4, SHEET LA6.1
 - 4 CONCRETE TURNDOWN - SEE DETAIL 7, SHEET LA6.1
 - 5 CONCRETE HEADER TURNDOWN - SEE DETAIL 5, SHEET LA6.1
 - 6 PRIMARY THEME WALL - SEE DETAIL 1, SHEET LA6.2
 - 7 SECONDARY THEME WALL - SEE DETAIL 4, SHEET LA6.2
 - 8 PRIMARY ENTRY MONUMENT - SEE DETAIL 1, SHEET LA6.4
 - 9 SECONDARY ENTRY MONUMENT - SEE DETAIL 2, SHEET LA6.4
 - 10 PRIMARY THEME COLUMN - SEE DETAIL 2, SHEET LA6.2
 - 11 SECONDARY THEME COLUMN - SEE DETAIL 5, SHEET LA6.2
 - 12 DOOLEY WALL - SEE DETAIL 3, SHEET LA6.3
 - 13 PARTIAL VIEW FENCE - SEE DETAIL 4, SHEET LA6.3
 - 14 PRIMARY THEME VIEW FENCE - SEE DETAIL 5, SHEET LA6.3
 - 15 SECONDARY THEME VIEW FENCE - SEE DETAIL 7, SHEET LA6.2
 - 16 VEHICULAR GATE - SEE DETAIL 1, SHEET LA6.3
 - 17 PEDESTRIAN GATE AT ENTRY - SEE DETAIL 2, SHEET LA6.3
 - 18 PEDESTRIAN SWING GATE - SEE DETAIL 8, SHEET LA6.2
 - 19 PICKLEBALL FENCE - SEE DETAIL 6, SHEET LA6.3
 - 20 WOOD FIBER - SEE DETAIL 6, SHEET LA6.1
 - 21 TURF
 - 22 POOL
 - 23 PICKLEBALL COURT
 - 24 20'X36' MARANA PRE-FAB SHADE STRUCTURE - SEE DETAIL 3, SHEET LA6.4
 - 25 STABILIZED DG - SEE DETAIL 8, SHEET LA6.1
 - 26 BENCH - SEE DETAIL 3, SHEET LA6.2
 - 27 PICNIC TABLE - SEE DETAIL 4, SHEET LA6.5
 - 28 BAG TOSS - SEE DETAIL 6, SHEET LA6.2
 - 29 NOT USED
 - 30 TRASH RECEPTACLE - SEE DETAIL 10, SHEET LA6.1
 - 31 SWAY BENCH - SEE DETAIL 9, SHEET LA6.2
 - 32 BIKE RACK - SEE DETAIL 9, SHEET LA6.1
 - 33 PET WASTE STATION - SEE DETAIL 1, SHEET LA6.5
 - 34 PING PONG TABLE - SEE DETAIL 3, SHEET LA6.5
 - 35 FITNESS STATION I - SEE DETAIL 5, SHEET LA6.5
 - 36 FITNESS STATION II - SEE DETAIL 6, SHEET LA6.5
 - 37 FITNESS STATION III - SEE DETAIL 7, SHEET LA6.5
 - 38 PLAY STRUCTURE 2-5 - SEE DETAIL 8, SHEET LA6.5
 - 39 PERCH PERFECT - PLAY STRUCTURE 2-5 - SEE DETAIL 9, SHEET LA6.5
 - 40 BURST - PLAY STRUCTURE 5-12 - SEE DETAIL 10, SHEET LA6.5
 - 41 PLAY STRUCTURE 5-12 - SEE DETAIL 11, SHEET LA6.5
 - 42 ADA RAMP INTO WOODCHIPS - SEE DETAIL 3, SHEET LA6.1
 - 43 ARTIFICIAL TURF
 - 44 FESTOON LIGHTS

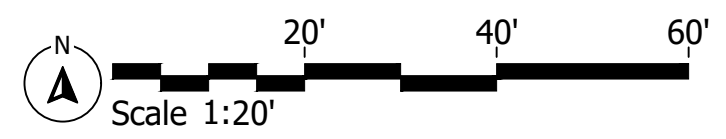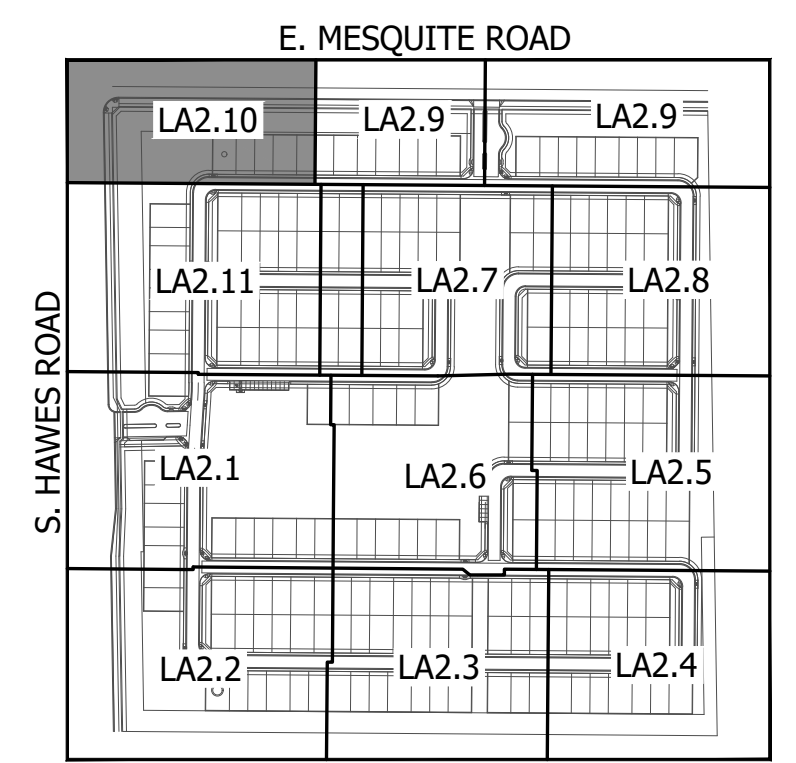

KEY MAP


NOT TO SCALE

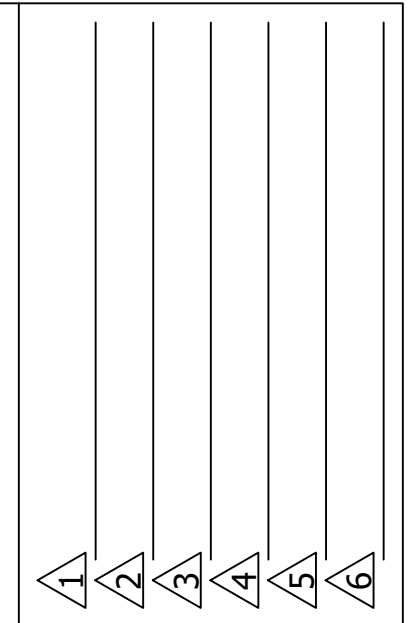


FINAL SITE PLAN
 HAVEN AT HAWES
 SE CORNER HAWES AND EAST MESQUITE ROAD
 CITY OF MESA, ARIZONA
 SHEET TITLE: LAYOUT PLAN



ABLA
 310 E. RIO SALADO PARKWAY
 TEMPE, ARIZONA 85281
 OFFICE: 480-530-0077
 WEB: ABLASTUDIO.COM

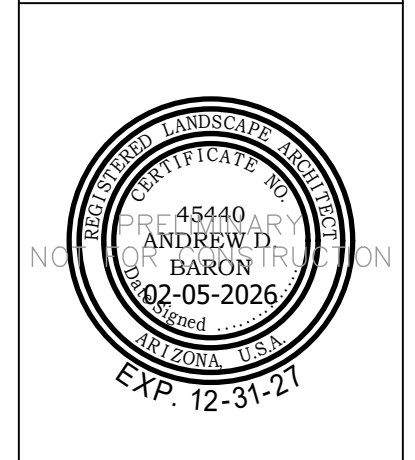


DATE: 02-05-2026
 ISSUED FOR: 4th Review
 DRAWN BY: DCR, AR, AS
 CHECKED BY: MP
 PERMIT NUMBER:
 ABLA PROJECT NUMBER:
 86-130-25

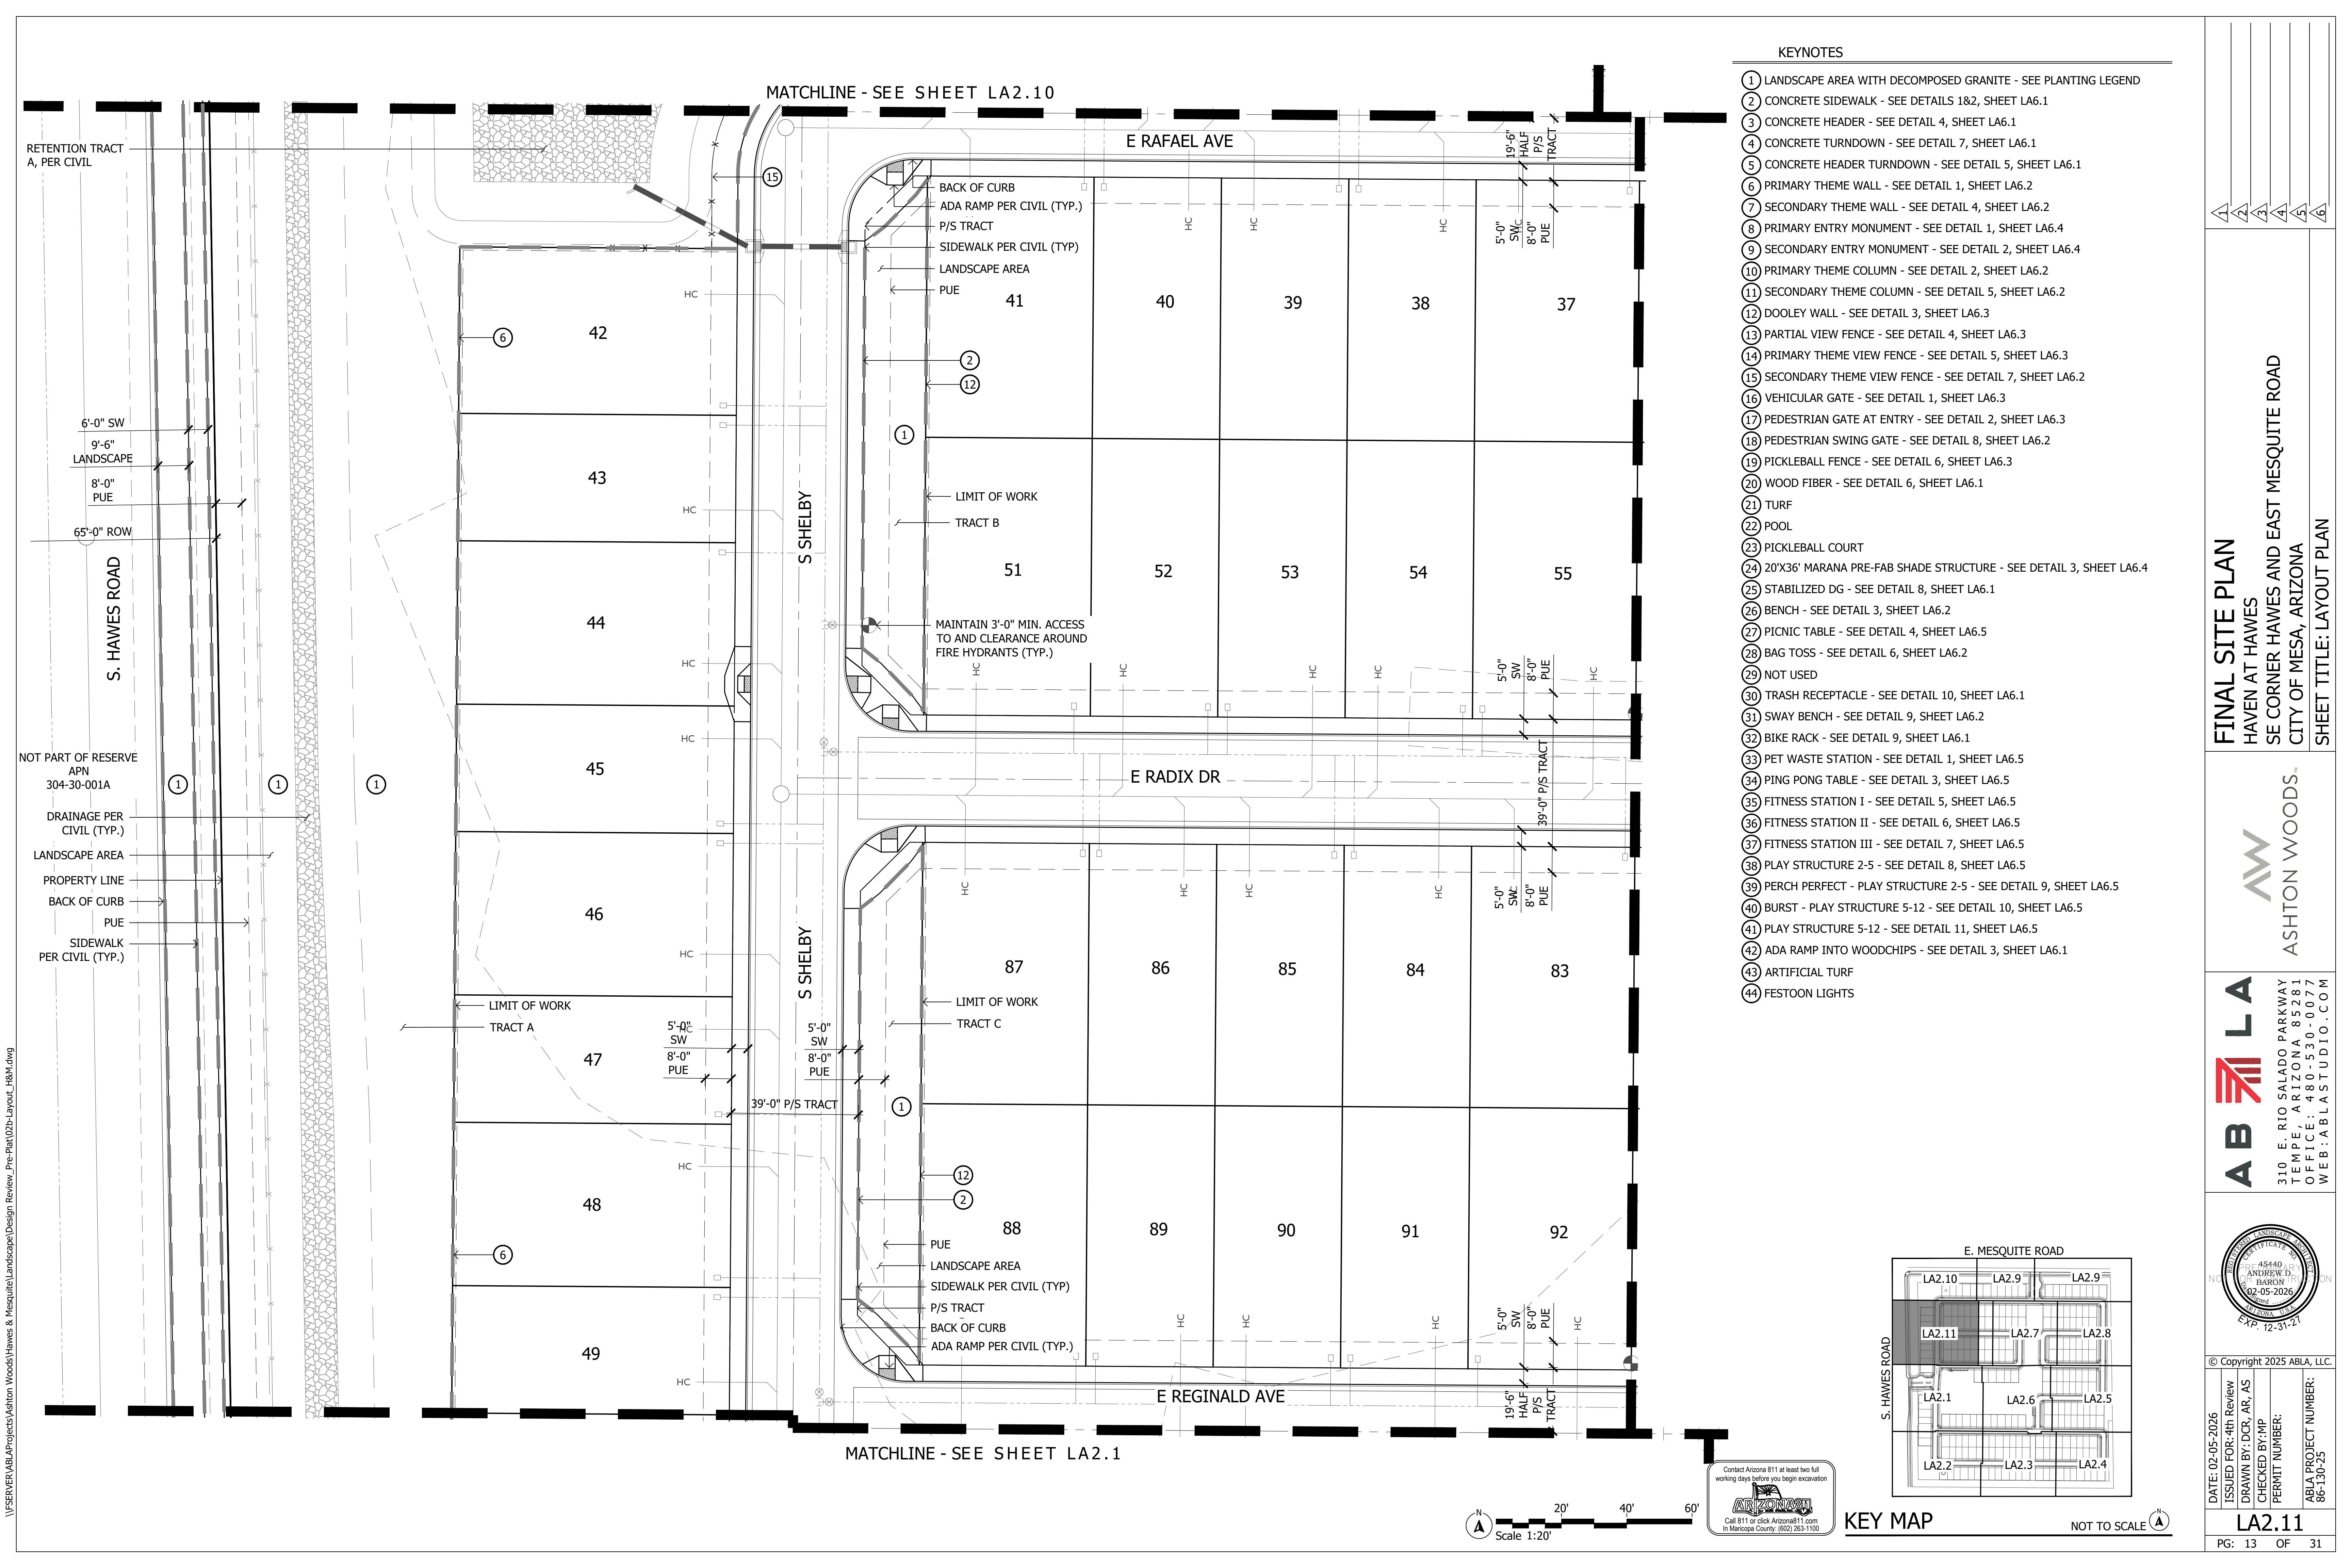

KEYNOTES


- ① LANDSCAPE AREA WITH DECOMPOSED GRANITE - SEE PLANTING LEGEND
- ② CONCRETE SIDEWALK - SEE DETAILS 1&2, SHEET LA6.1
- ③ CONCRETE HEADER - SEE DETAIL 4, SHEET LA6.1
- ④ CONCRETE TURNDOWN - SEE DETAIL 7, SHEET LA6.1
- ⑤ CONCRETE HEADER TURNDOWN - SEE DETAIL 5, SHEET LA6.1
- ⑥ PRIMARY THEME WALL - SEE DETAIL 1, SHEET LA6.2
- ⑦ SECONDARY THEME WALL - SEE DETAIL 4, SHEET LA6.2
- ⑧ PRIMARY ENTRY MONUMENT - SEE DETAIL 1, SHEET LA6.4
- ⑨ SECONDARY ENTRY MONUMENT - SEE DETAIL 2, SHEET LA6.4
- ⑩ PRIMARY THEME COLUMN - SEE DETAIL 2, SHEET LA6.2
- ⑪ SECONDARY THEME COLUMN - SEE DETAIL 5, SHEET LA6.2
- ⑫ DOOLEY WALL - SEE DETAIL 3, SHEET LA6.3
- ⑬ PARTIAL VIEW FENCE - SEE DETAIL 4, SHEET LA6.3
- ⑭ PRIMARY THEME VIEW FENCE - SEE DETAIL 5, SHEET LA6.3
- ⑮ SECONDARY THEME VIEW FENCE - SEE DETAIL 7, SHEET LA6.2
- ⑯ VEHICULAR GATE - SEE DETAIL 1, SHEET LA6.3
- ⑰ PEDESTRIAN GATE AT ENTRY - SEE DETAIL 2, SHEET LA6.3
- ⑱ PEDESTRIAN SWING GATE - SEE DETAIL 8, SHEET LA6.2
- ⑲ PICKLEBALL FENCE - SEE DETAIL 6, SHEET LA6.3
- ⑳ WOOD FIBER - SEE DETAIL 6, SHEET LA6.1
- ㉑ TURF
- ㉒ POOL
- ㉓ PICKLEBALL COURT
- ㉔ 20'X36' MARANA PRE-FAB SHADE STRUCTURE - SEE DETAIL 3, SHEET LA6.4
- ㉕ STABILIZED DG - SEE DETAIL 8, SHEET LA6.1
- ㉖ BENCH - SEE DETAIL 3, SHEET LA6.2
- ㉗ PICNIC TABLE - SEE DETAIL 4, SHEET LA6.5
- ㉘ BAG TOSS - SEE DETAIL 6, SHEET LA6.2
- ㉙ NOT USED
- ㉚ TRASH RECEPTACLE - SEE DETAIL 10, SHEET LA6.1
- ㉛ SWAY BENCH - SEE DETAIL 9, SHEET LA6.2
- ㉜ BIKE RACK - SEE DETAIL 9, SHEET LA6.1
- ㉝ PET WASTE STATION - SEE DETAIL 1, SHEET LA6.5
- ㉞ PING PONG TABLE - SEE DETAIL 3, SHEET LA6.5
- ㉟ FITNESS STATION I - SEE DETAIL 5, SHEET LA6.5
- ㊱ FITNESS STATION II - SEE DETAIL 6, SHEET LA6.5
- ㊲ FITNESS STATION III - SEE DETAIL 7, SHEET LA6.5
- ㊳ PLAY STRUCTURE 2-5 - SEE DETAIL 8, SHEET LA6.5
- ㊴ PERCH PERFECT - PLAY STRUCTURE 2-5 - SEE DETAIL 9, SHEET LA6.5
- ㊵ BURST - PLAY STRUCTURE 5-12 - SEE DETAIL 10, SHEET LA6.5
- ㊶ PLAY STRUCTURE 5-12 - SEE DETAIL 11, SHEET LA6.5
- ㊷ ADA RAMP INTO WOODCHIPS - SEE DETAIL 3, SHEET LA6.1
- ㊸ ARTIFICIAL TURF
- ㊹ FESTOON LIGHTS

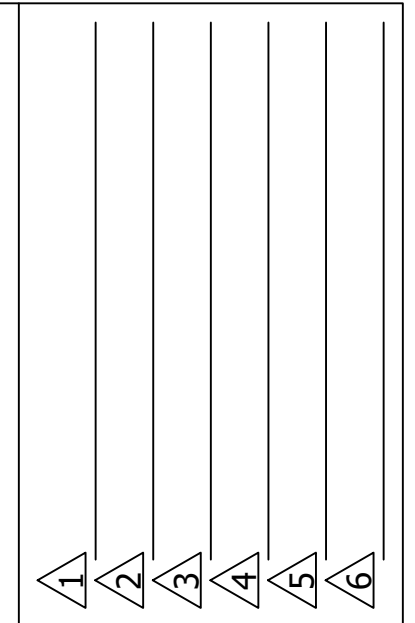


FINAL SITE PLAN
 HAVEN AT HAWES
 SE CORNER HAWES AND EAST MESQUITE ROAD
 CITY OF MESA, ARIZONA
 SHEET TITLE: LAYOUT PLAN



ABLA
 310 E. RIO SALADO PARKWAY
 TEMPE, ARIZONA 85281
 OFFICE: 480-530-0077
 WEB: ABLASTUDIO.COM

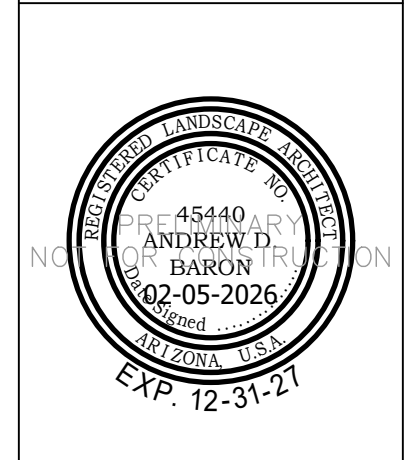

DATE: 02-05-2026
 ISSUED FOR: 4th Review
 DRAWN BY: DCR, AR, AS
 CHECKED BY: MP
 PERMIT NUMBER:
 ABLA PROJECT NUMBER:
 86-130-25

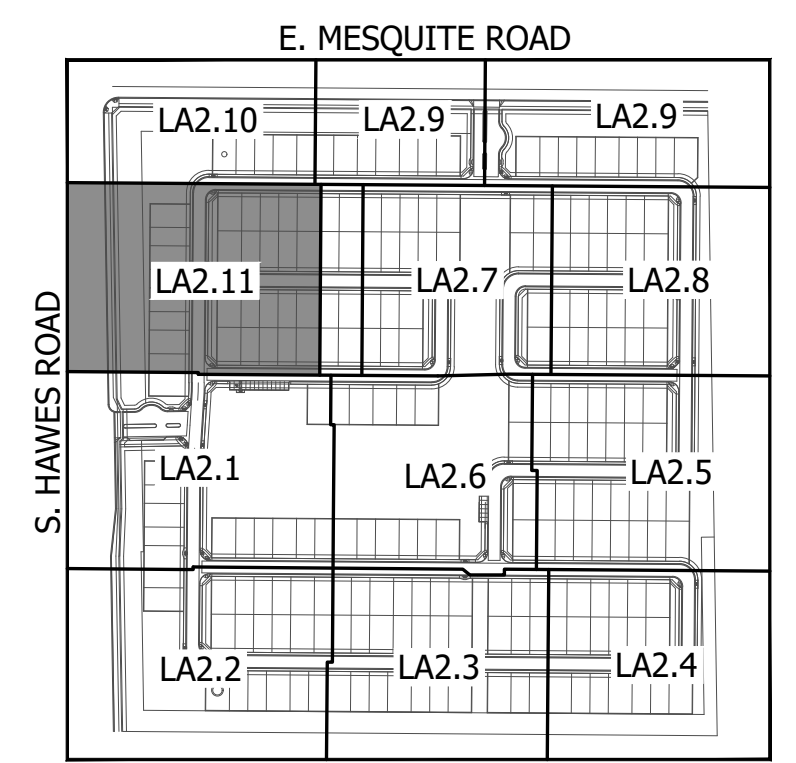

KEY MAP NOT TO SCALE



MATCHLINE - SEE SHEET LA2.10

E RAFAEL AVE

RETENTION TRACT A, PER CIVIL

6'-0" SW
9'-6" LANDSCAPE
8'-0" PUE
65'-0" ROW

S. HAWES ROAD

NOT PART OF RESERVE APN 304-30-001A

DRAINAGE PER CIVIL (TYP.)

LANDSCAPE AREA

PROPERTY LINE

BACK OF CURB

PUE

SIDEWALK PER CIVIL (TYP.)

BACK OF CURB
ADA RAMP PER CIVIL (TYP.)
P/S TRACT
SIDEWALK PER CIVIL (TYP.)
LANDSCAPE AREA
PUE

41 40 39 38 37

42 43 44 45 46 47 48 49

S SHELBY

51 52 53 54 55

87 86 85 84 83

88 89 90 91 92

E RADIX DR

E REGINALD AVE

MATCHLINE - SEE SHEET LA2.1