




Proposed Entry Experience



Proposed West Elevation

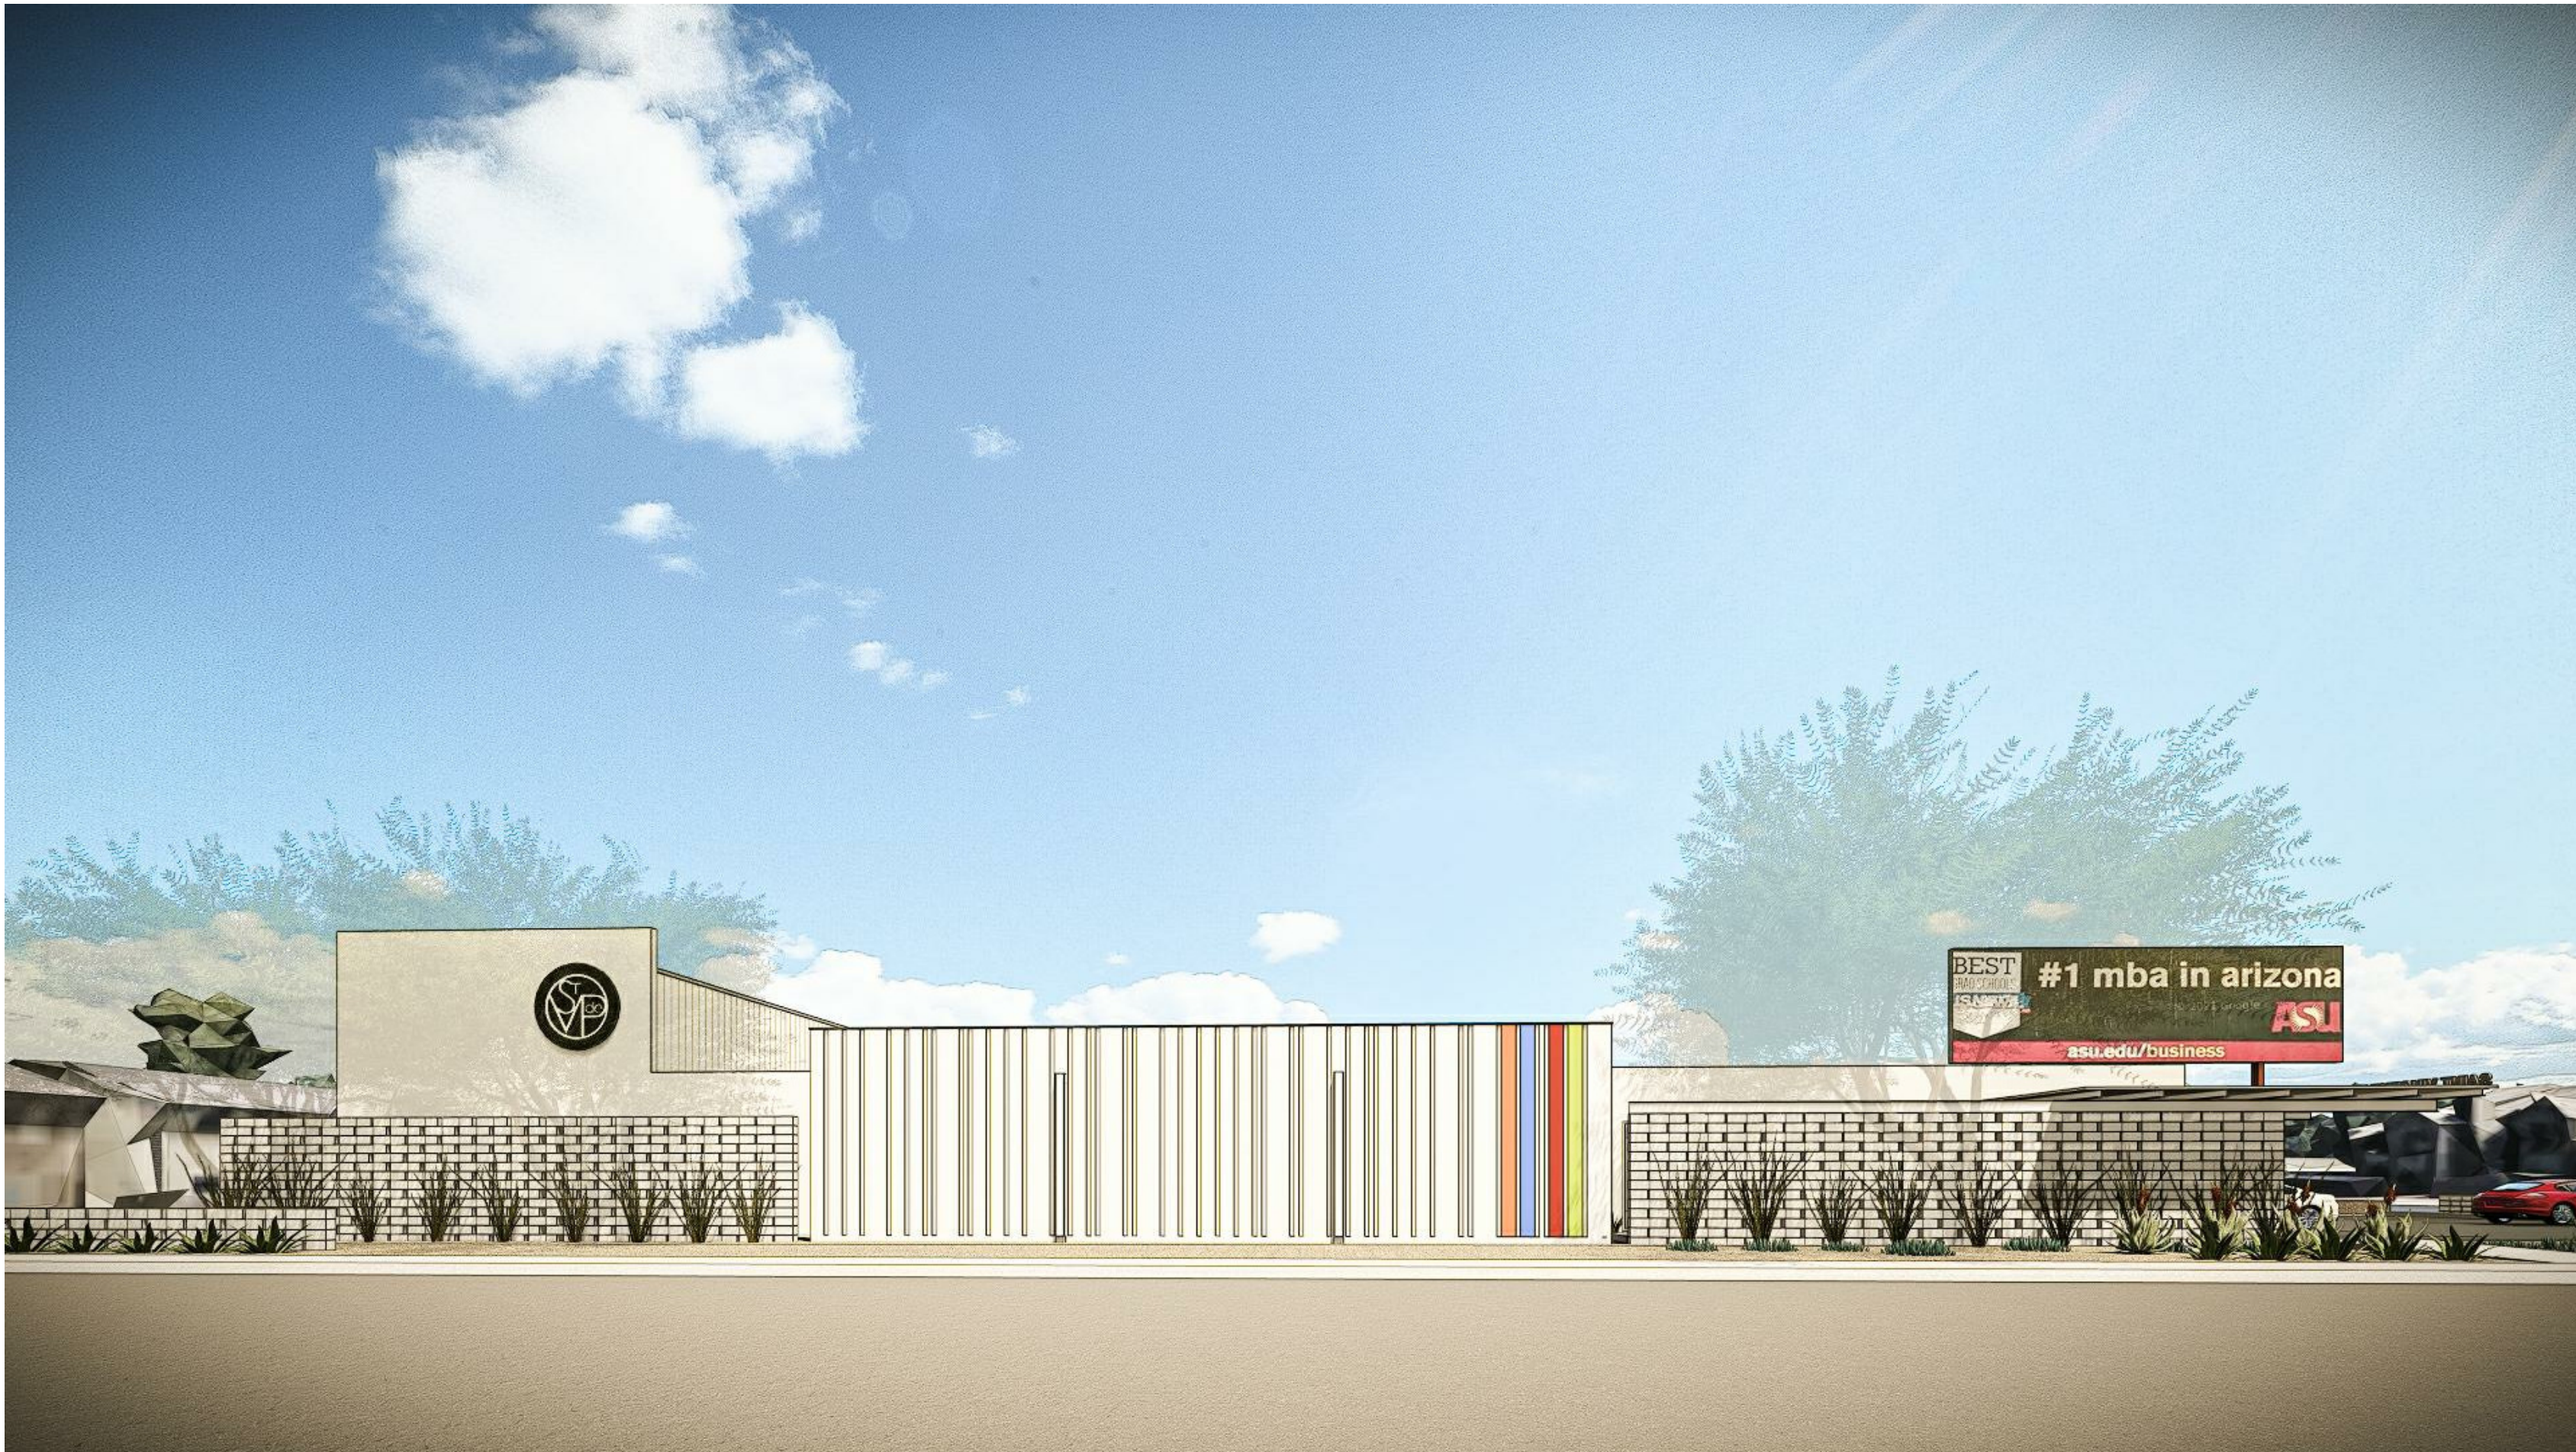

Vehr/Webb Studio Architects & Artists

2352 W. Main St., Mesa, AZ - 2024 Remodel Project

St. Vincent de Paul Medical Clinic

No.	Description	Date
Proposed Exterior Additional Views		
Project number	23-343	
Date	2 June 2025	
Drawn by	Author	
Checked by	Checker	
A3		
Scale		



Existing view from southwest corner of W. Main St. & N. Phyllis



Proposed view from southwest corner of W. Main St. & N. Phyllis



Vehr/Webb Studio Architects & Artists

2352 W. Main St., Mesa, AZ 85201 - Adaptive Reuse - Remodel

St. Vincent de Paul Medical Clinic

No.	Description	Date
Existing & Proposed View from Corner		
Project number	23-343	
Date	30 July 2025	
Drawn by	Maret	
Checked by	TBD	
A2		
Scale		