


2nd FLOOR PLAN 1/4" = 1'0"

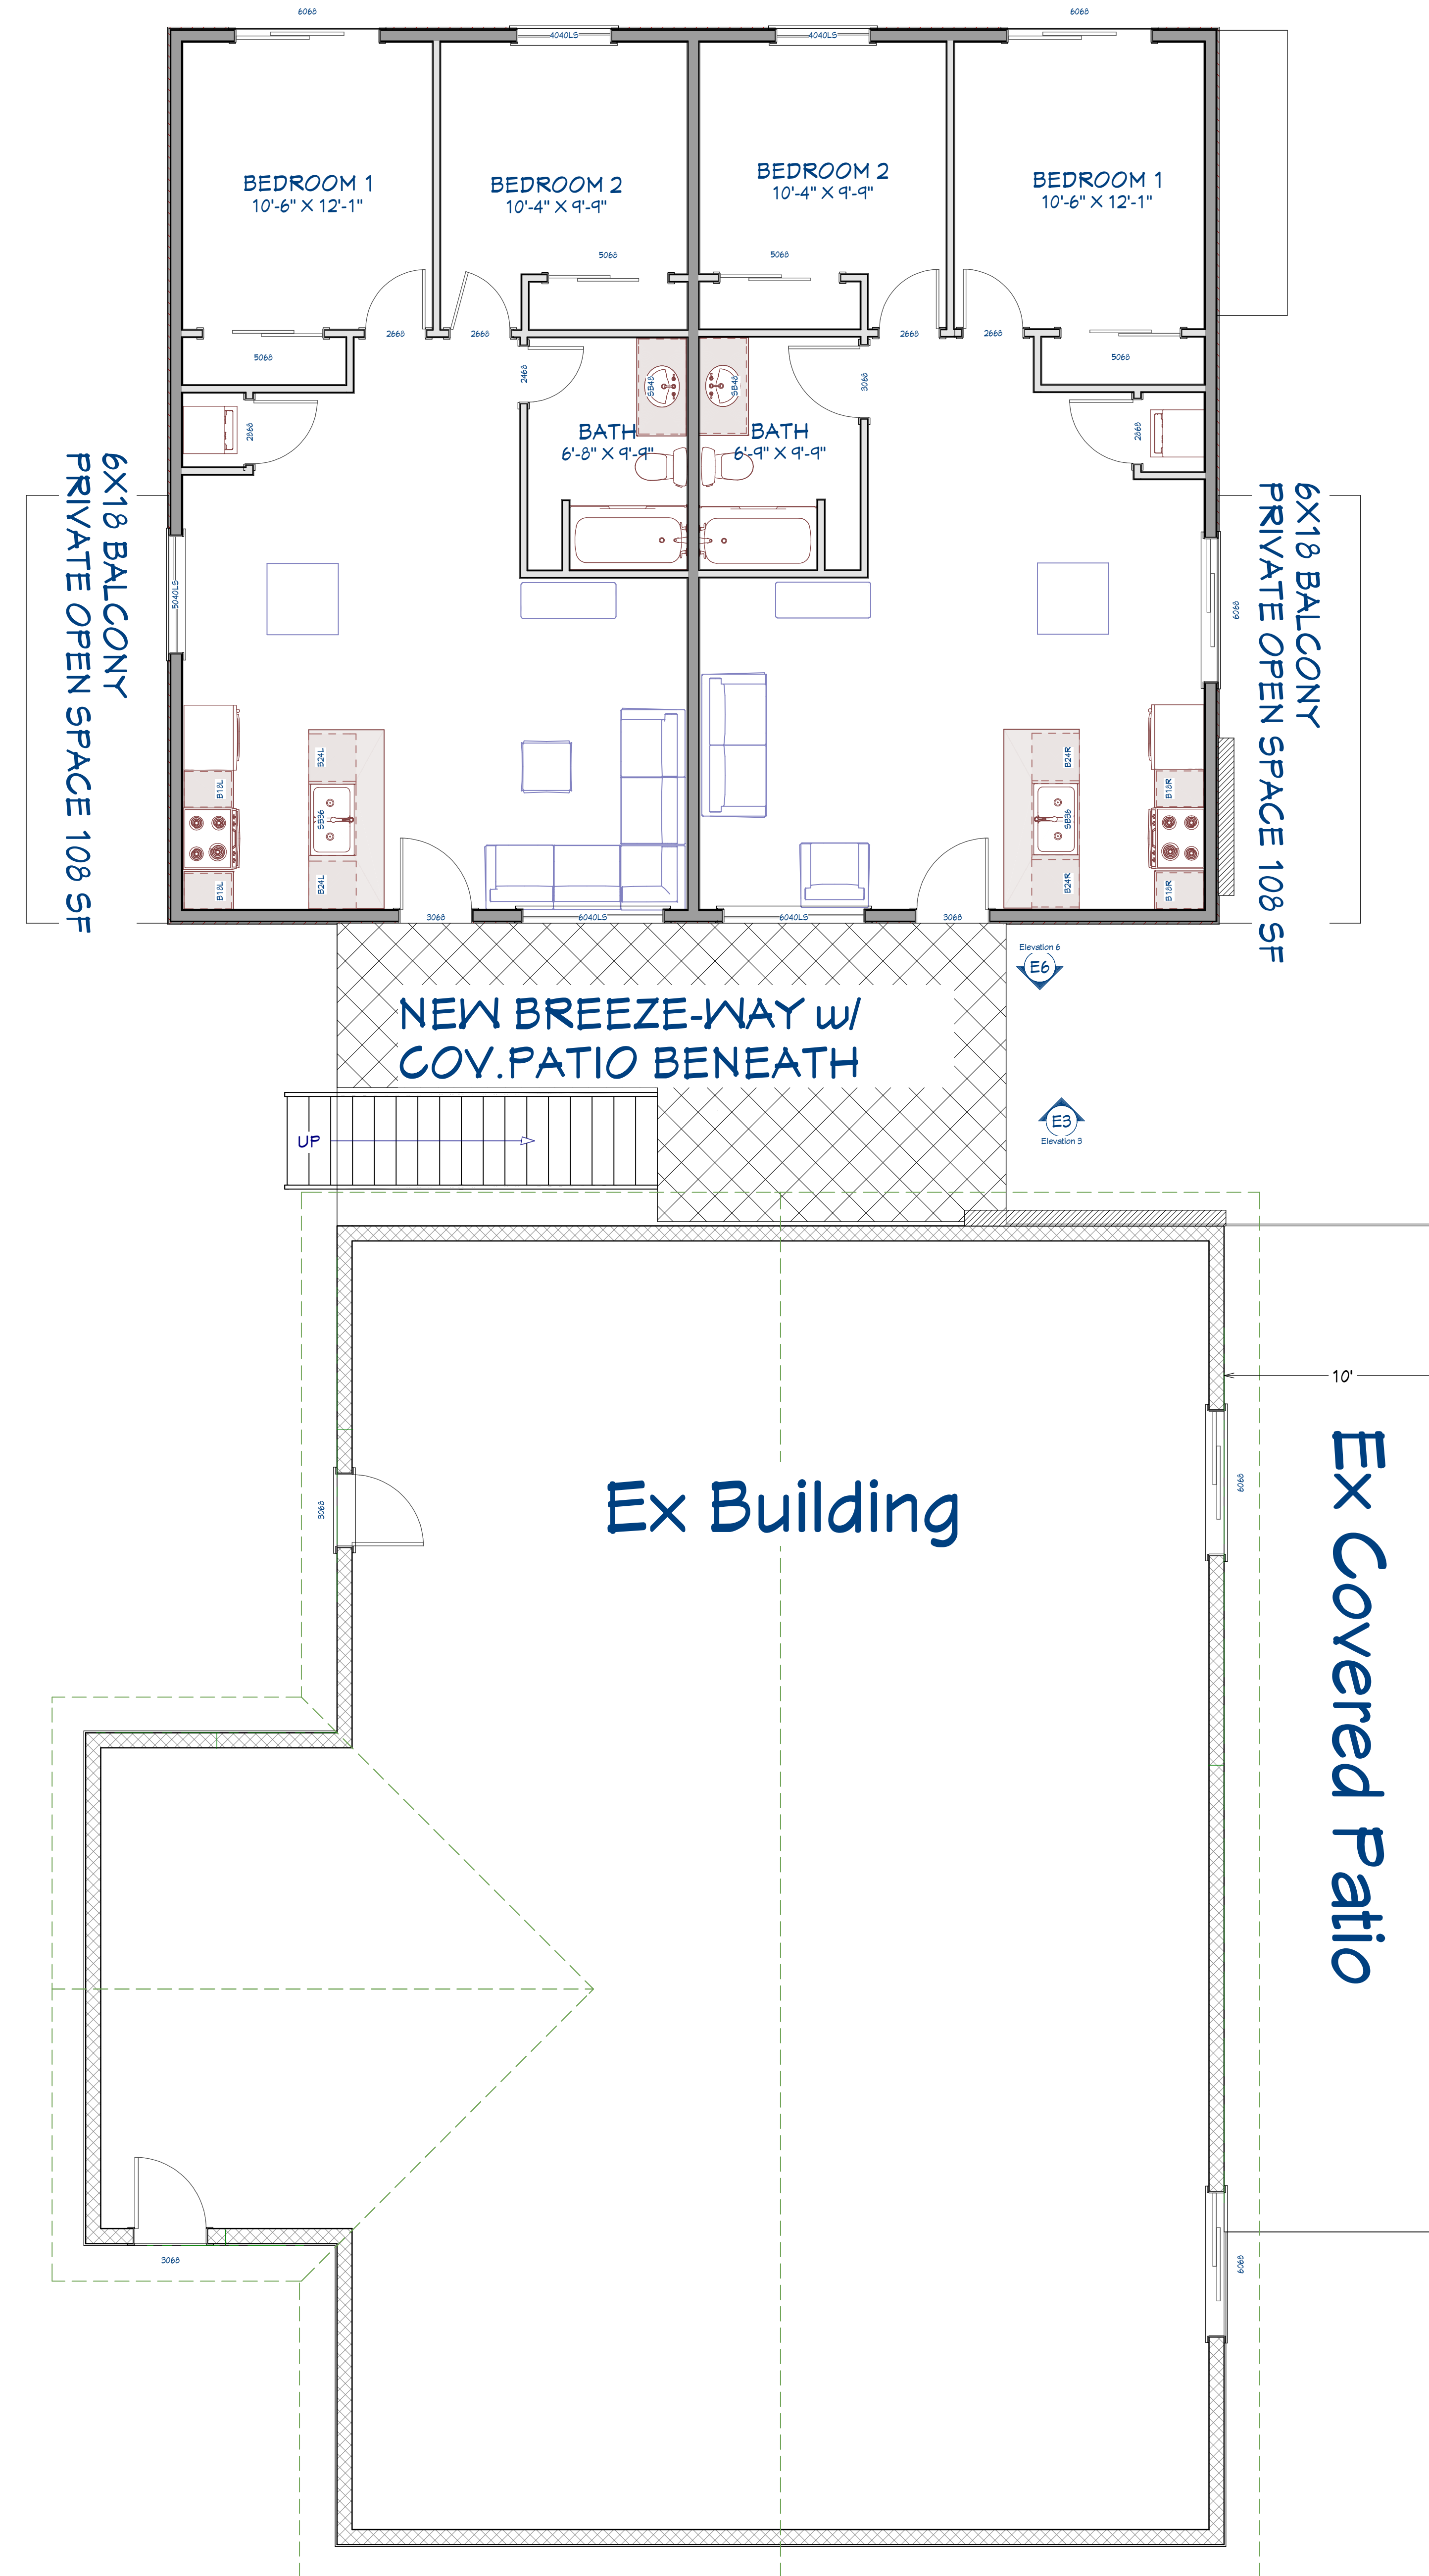

1st FLOOR PLAN 1/4" = 1'0"

NUMBER	DATE	REVISION TABLE	REVISOR	DESCRIPTION

462 S. HOBSON RD.
MESA, AZ 85204

**HOBSON
6-PLEX**

DRAWINGS PROVIDED BY:
CBC
design and
building service llc

1627 E. Indigo St.
Mesa, AZ 85203
480.226.2065
cbcarratn@gmail.com

DATE:

9/27/2023

SCALE:

SHEET:

F-3