

REVISION	DATE	DESCRIPTION
032-188	05.18.2023	


SITE DETAILS
SP1.3

EXTERIOR ELEVATION LEGEND	
P-1	CONCRETE TILT PANEL, PAINTED - COLOR: VIBRANT HONEY MFG: DUNN EDWARDS
P-2	CONCRETE TILT PANEL, PAINTED - COLOR: SILHOUETTE MFG: DUNN EDWARDS
P-3	CONCRETE TILT PANEL, PAINTED - COLOR: ENCHANTED EVE MFG: DUNN EDWARDS
P-4	CONCRETE TILT PANEL, PAINTED - COLOR: BLACK POOL MFG: DUNN EDWARDS
PAT-1	CONCRETE TILT PANEL PATTERN COLOR: BLACK POOL
G-1	GLAZING - GRAYLITE II COLOR: SOLARBAN 70 MFG: VITRO GLASS






REGISTERED ARCHITECT
ROBERT FLEMMING
06.05.23
Arizona U.S.A.
06/30/2023

DIGITALLY SIGNED PER AZBIR

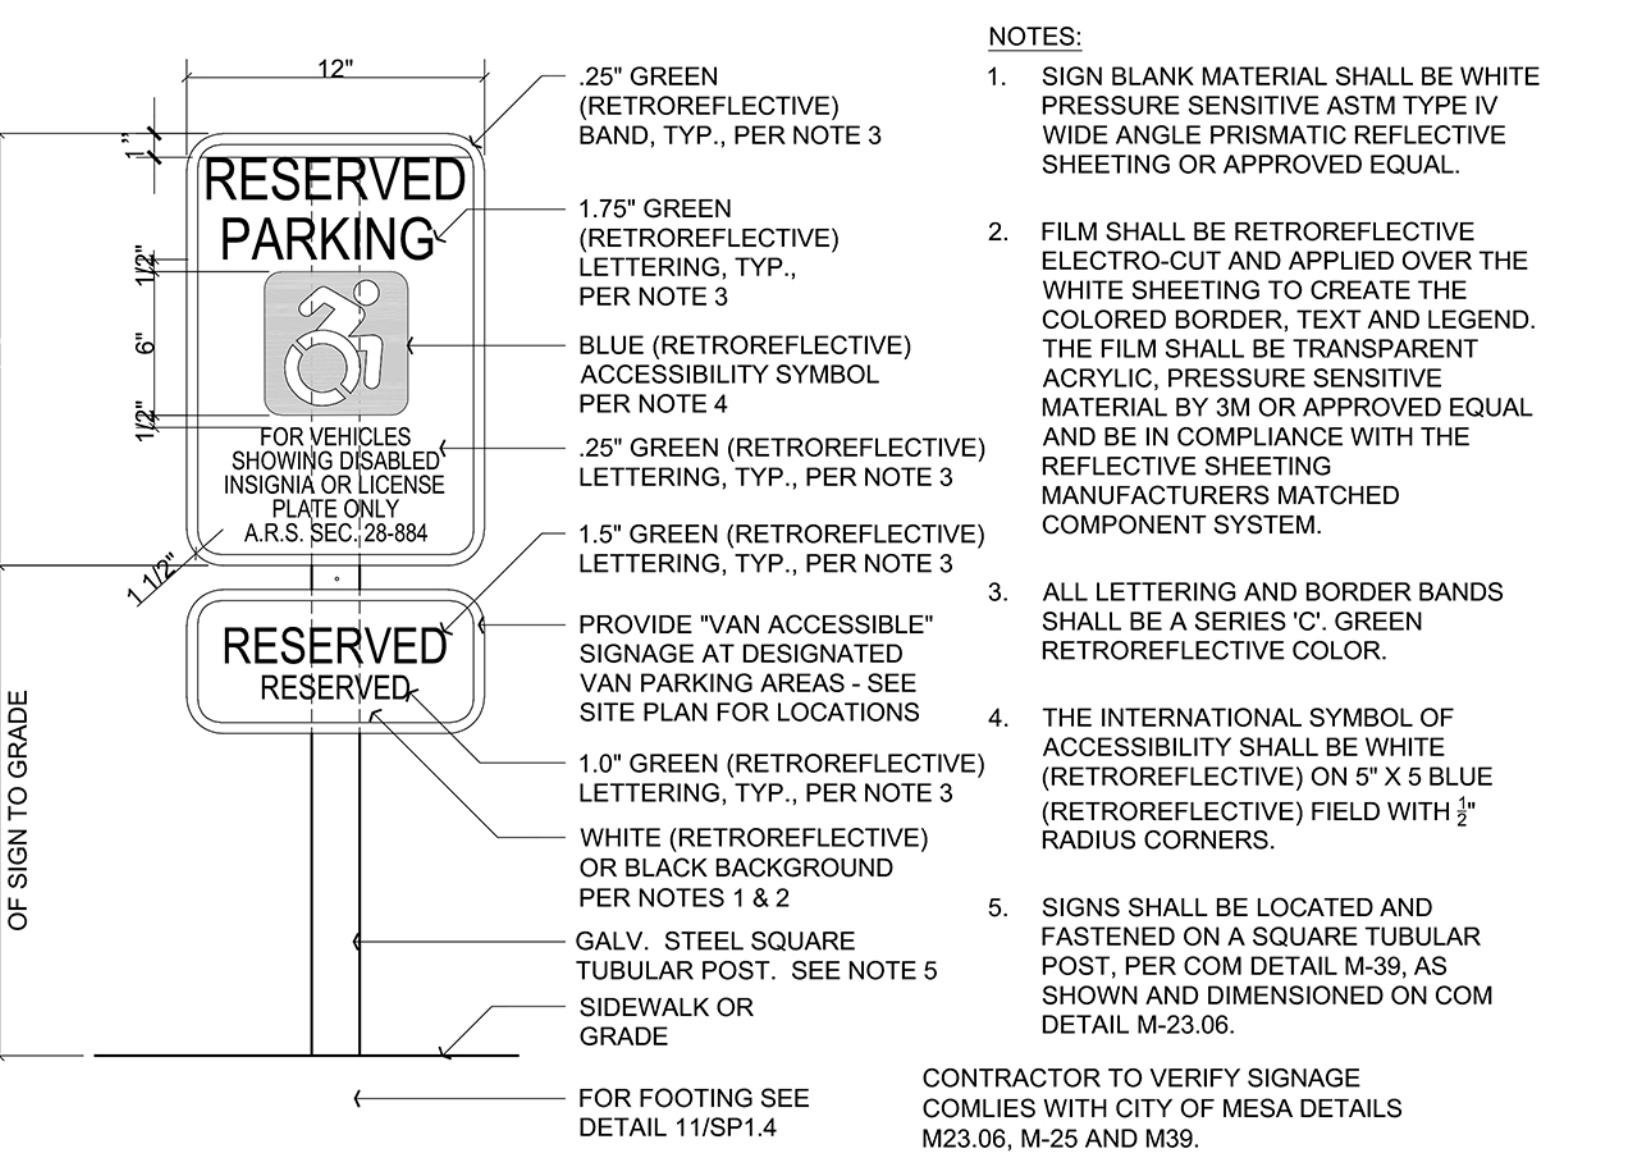

2) ACCESSIBLE SIGN AT PARKING SPACES

SCALE: 1-1/2" = 1'-0"

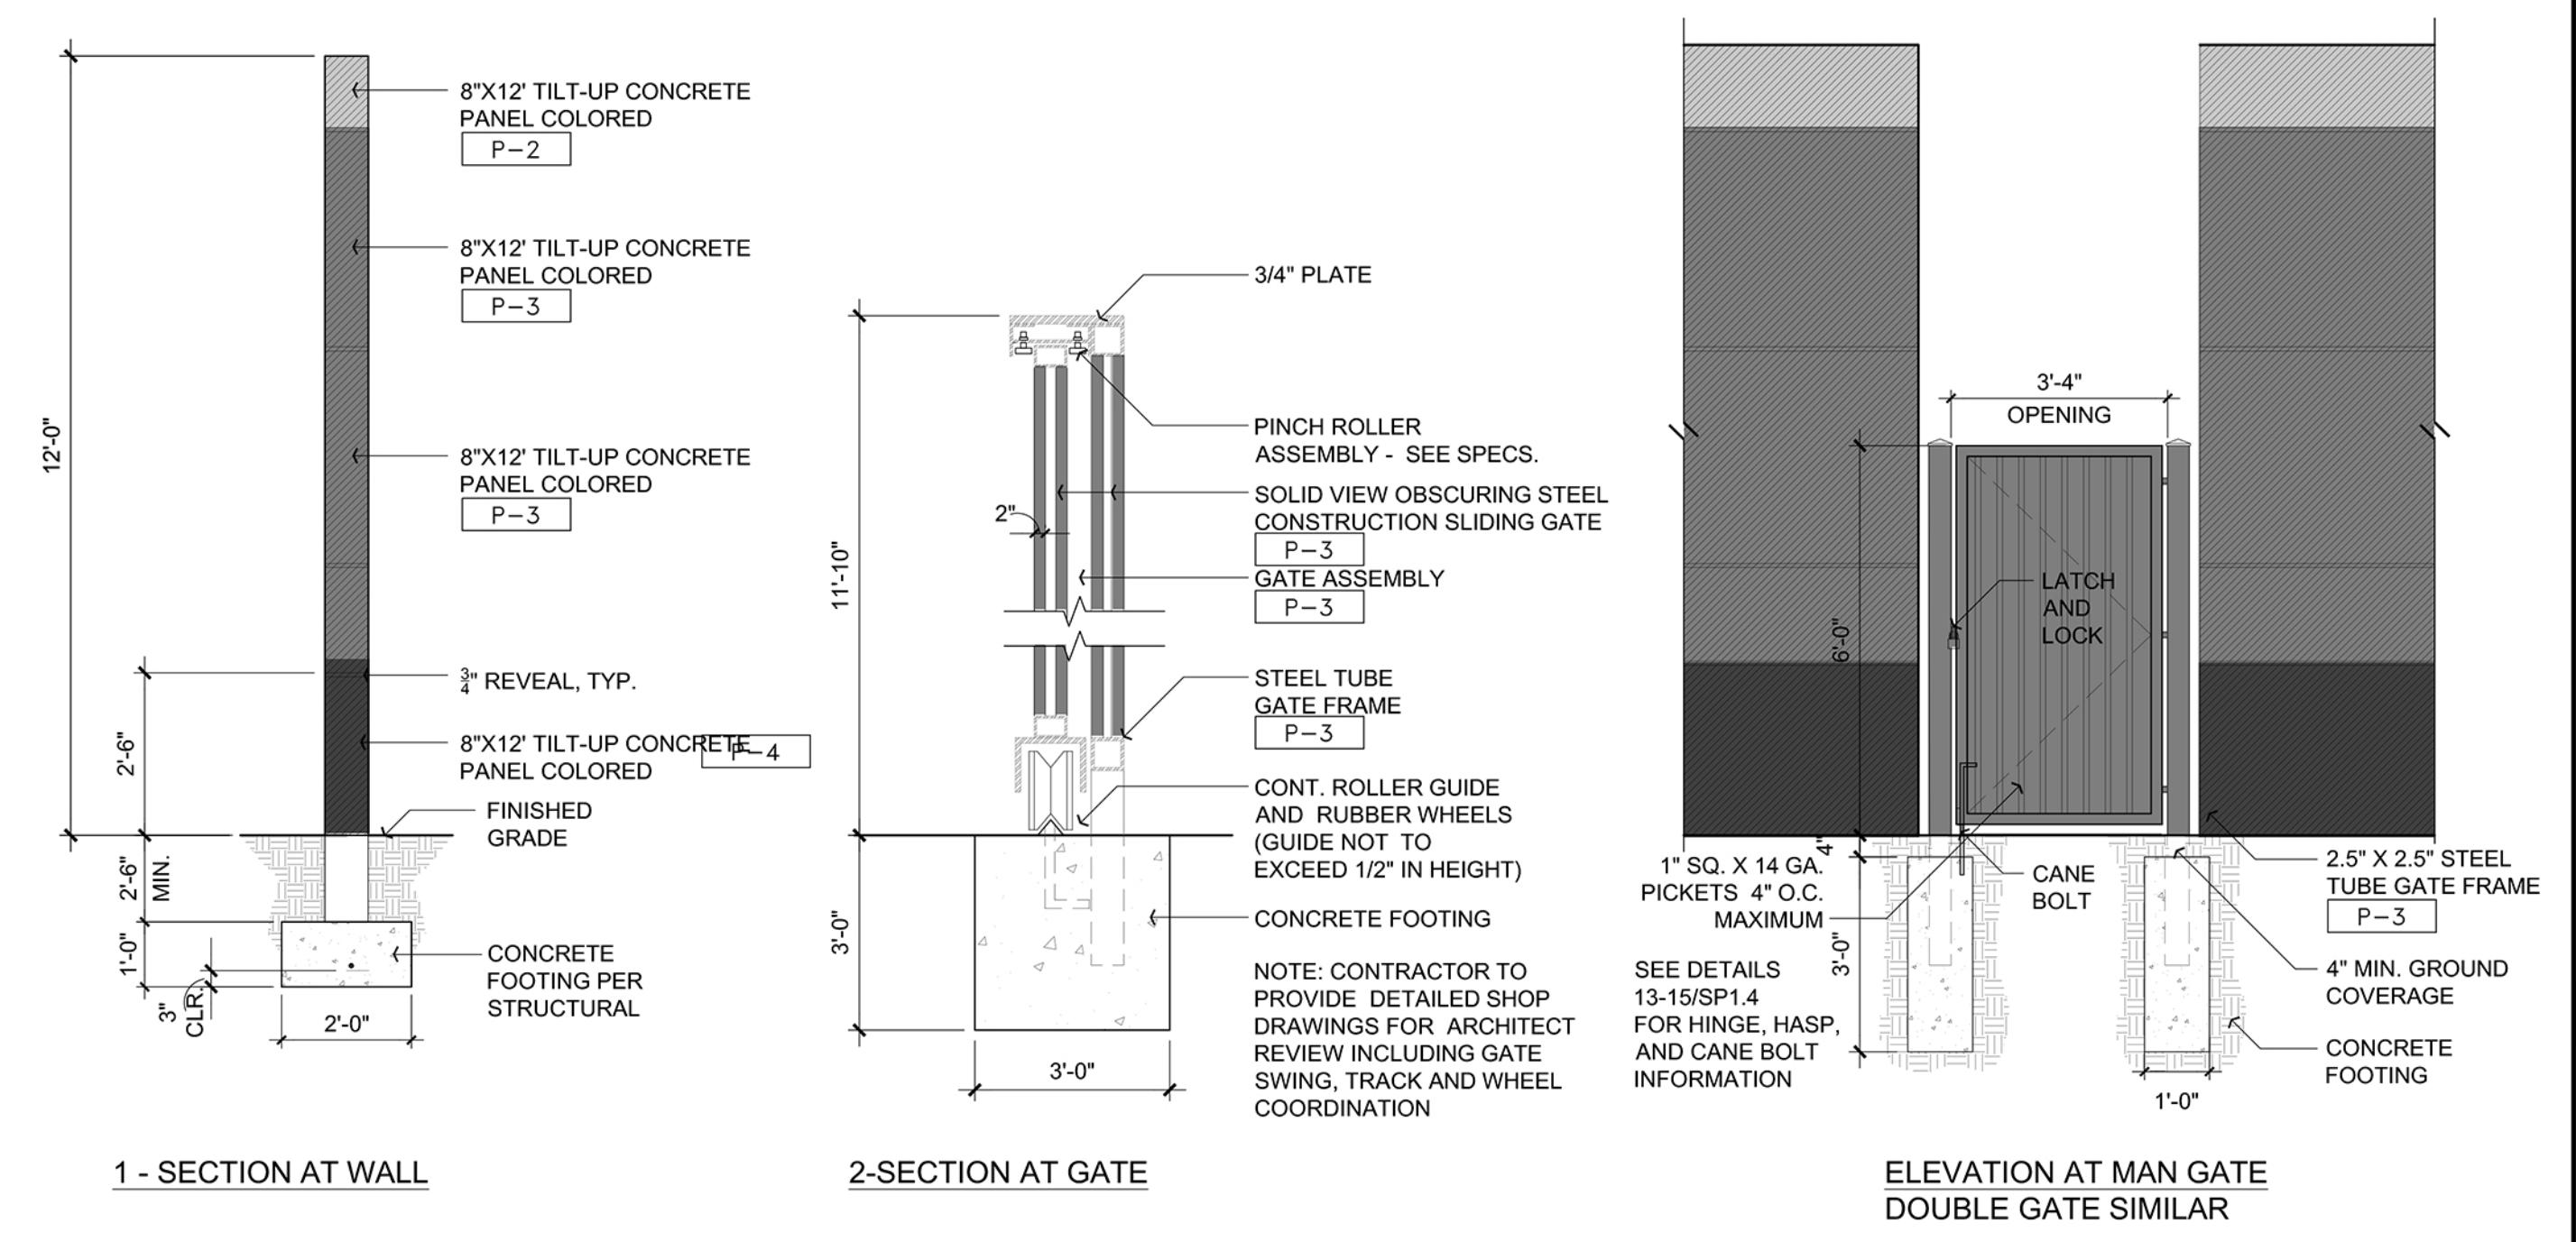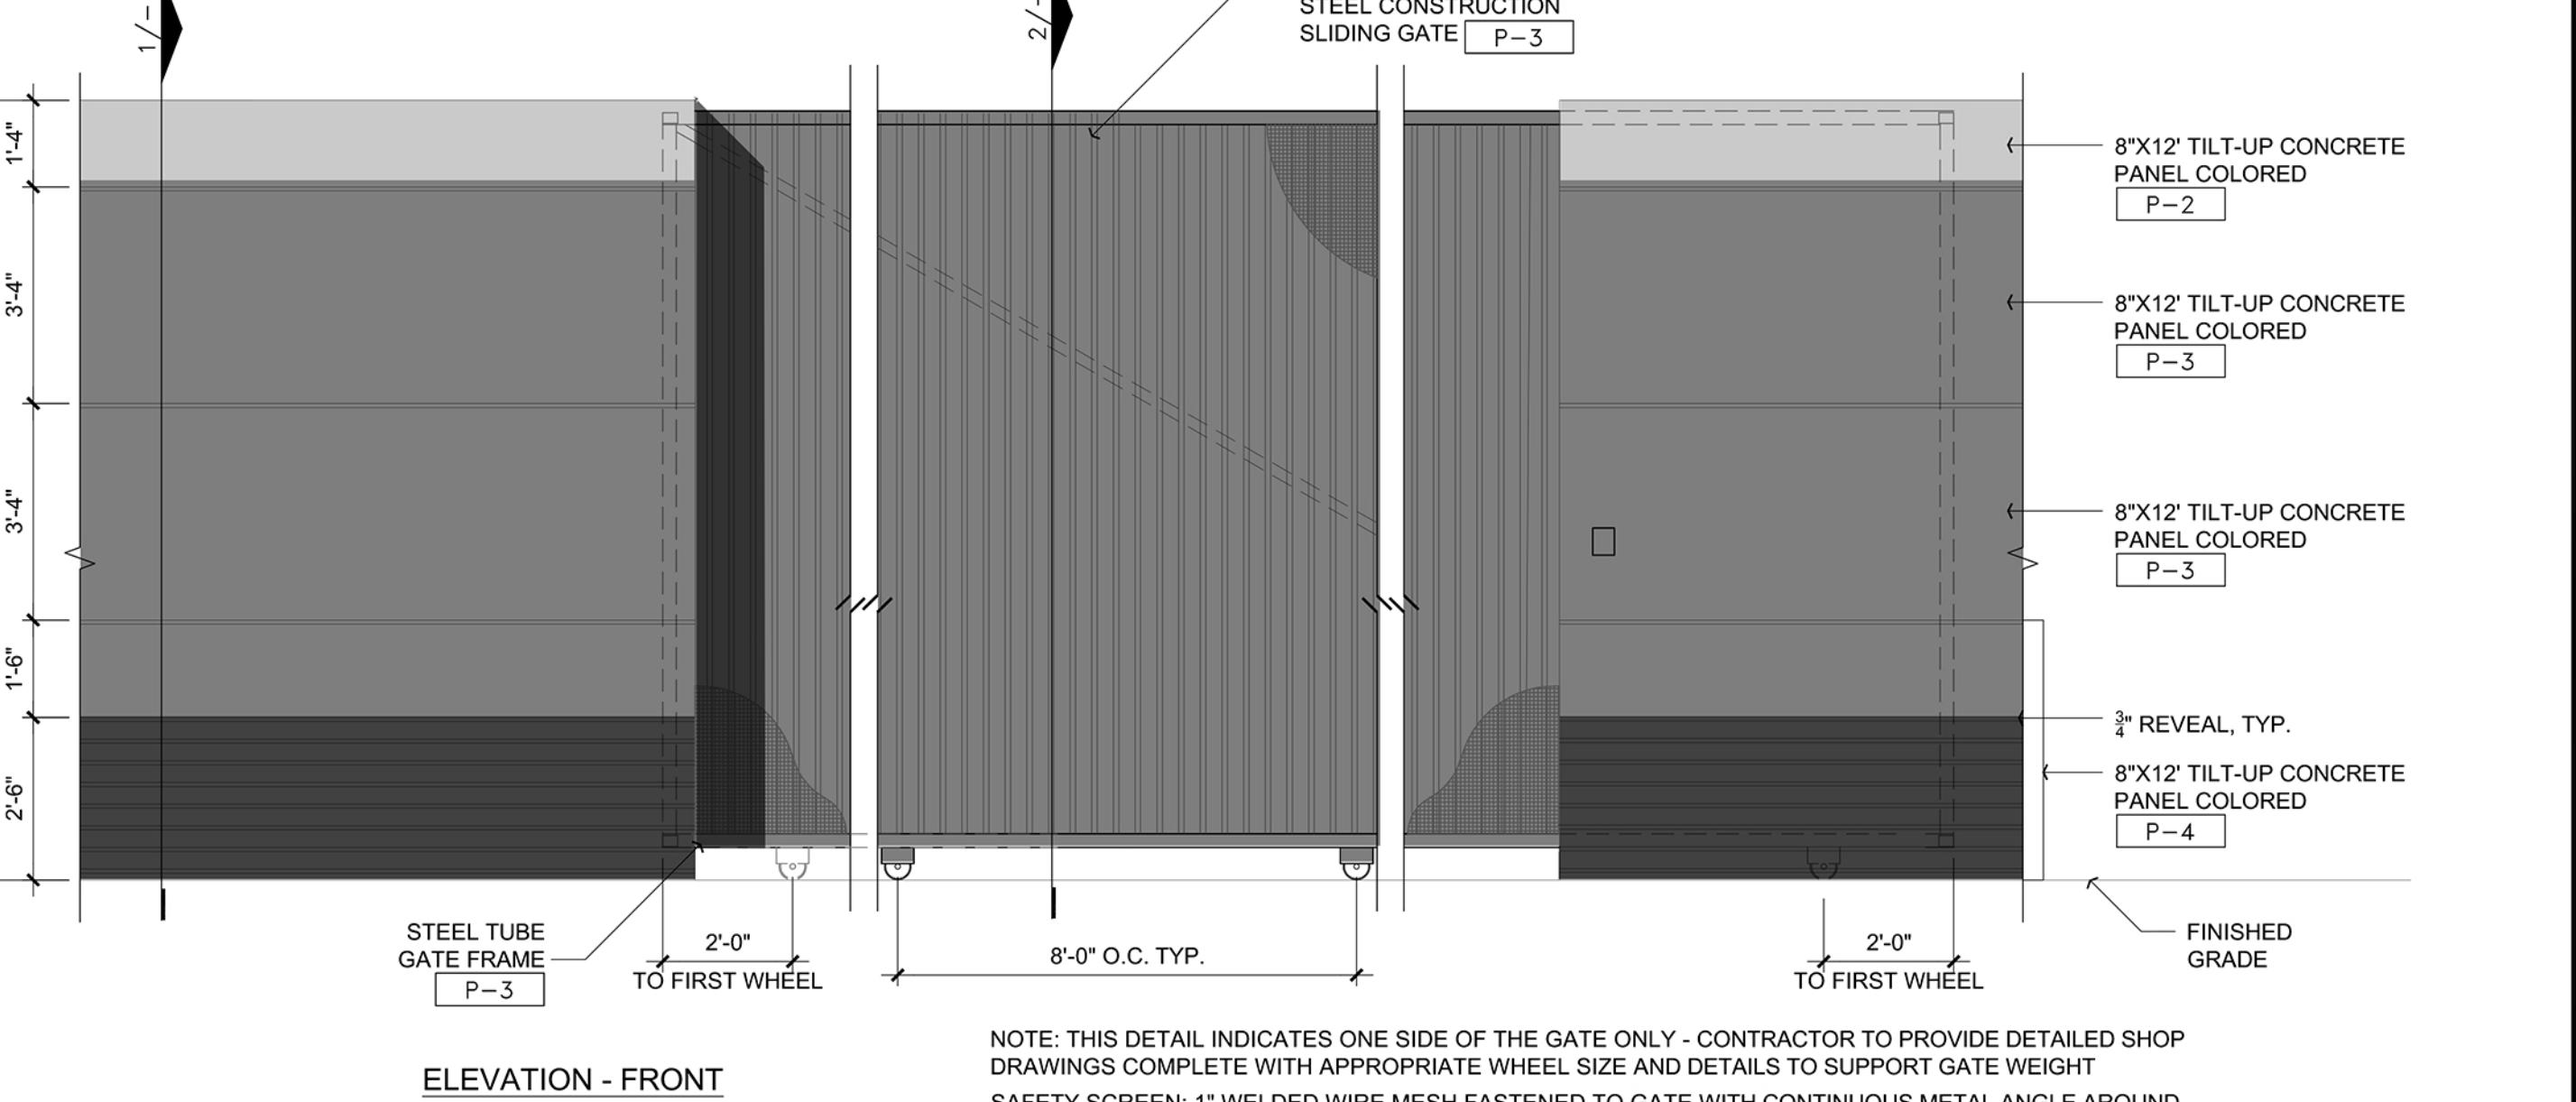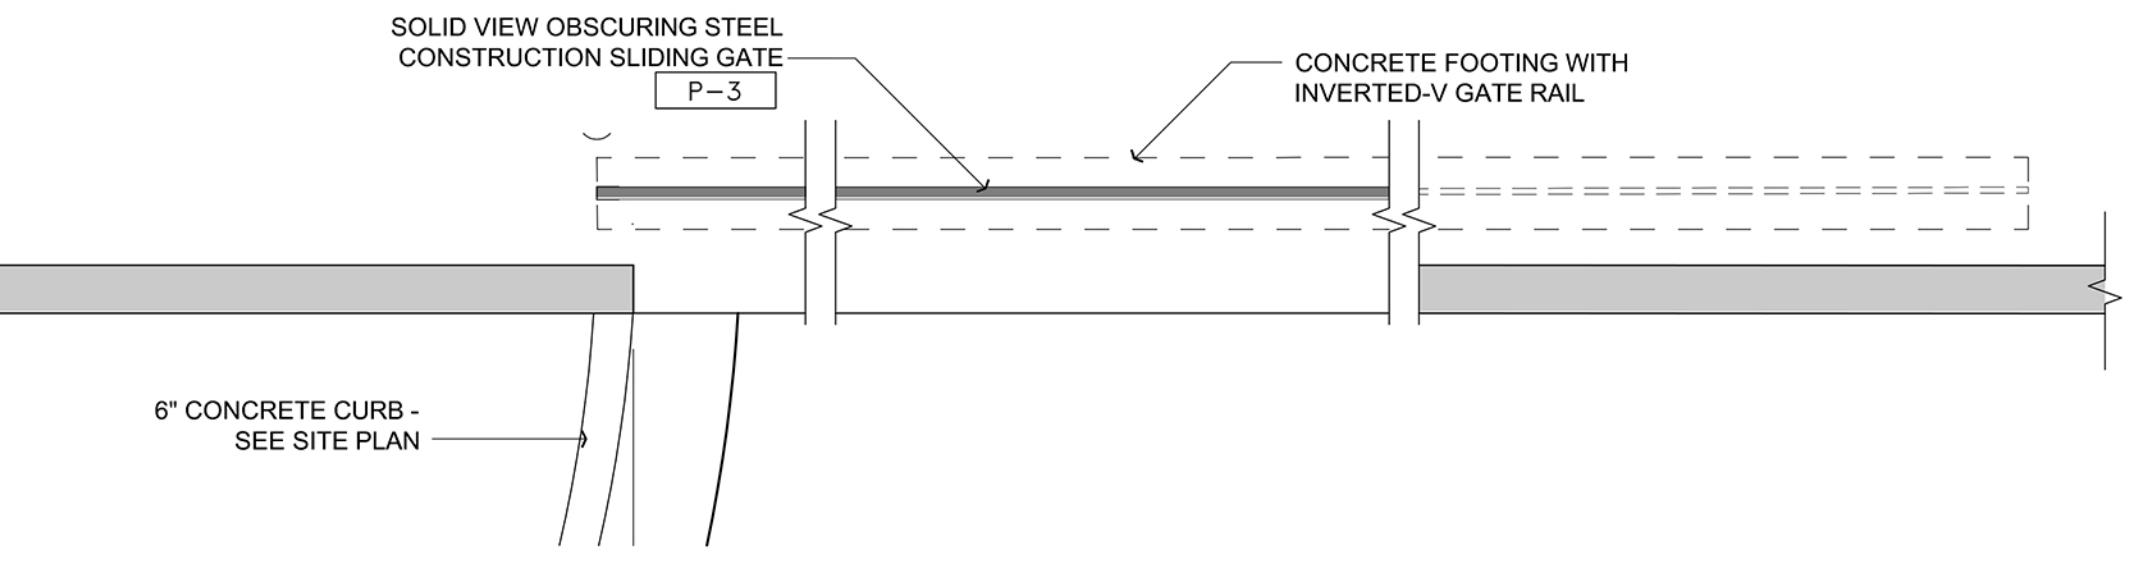

1) TYPICAL 12' HIGH SCREEN WALL & SLIDING GATE

SCALE: 3/8" = 1'-0"

3) CMU PARKING SITEWALL

SCALE: 3/8" = 1'-0"

