



1 EAST ELEVATION
SCALE: 3/16"=1'-0"



2 WEST ELEVATION
SCALE: 3/16"=1'-0"

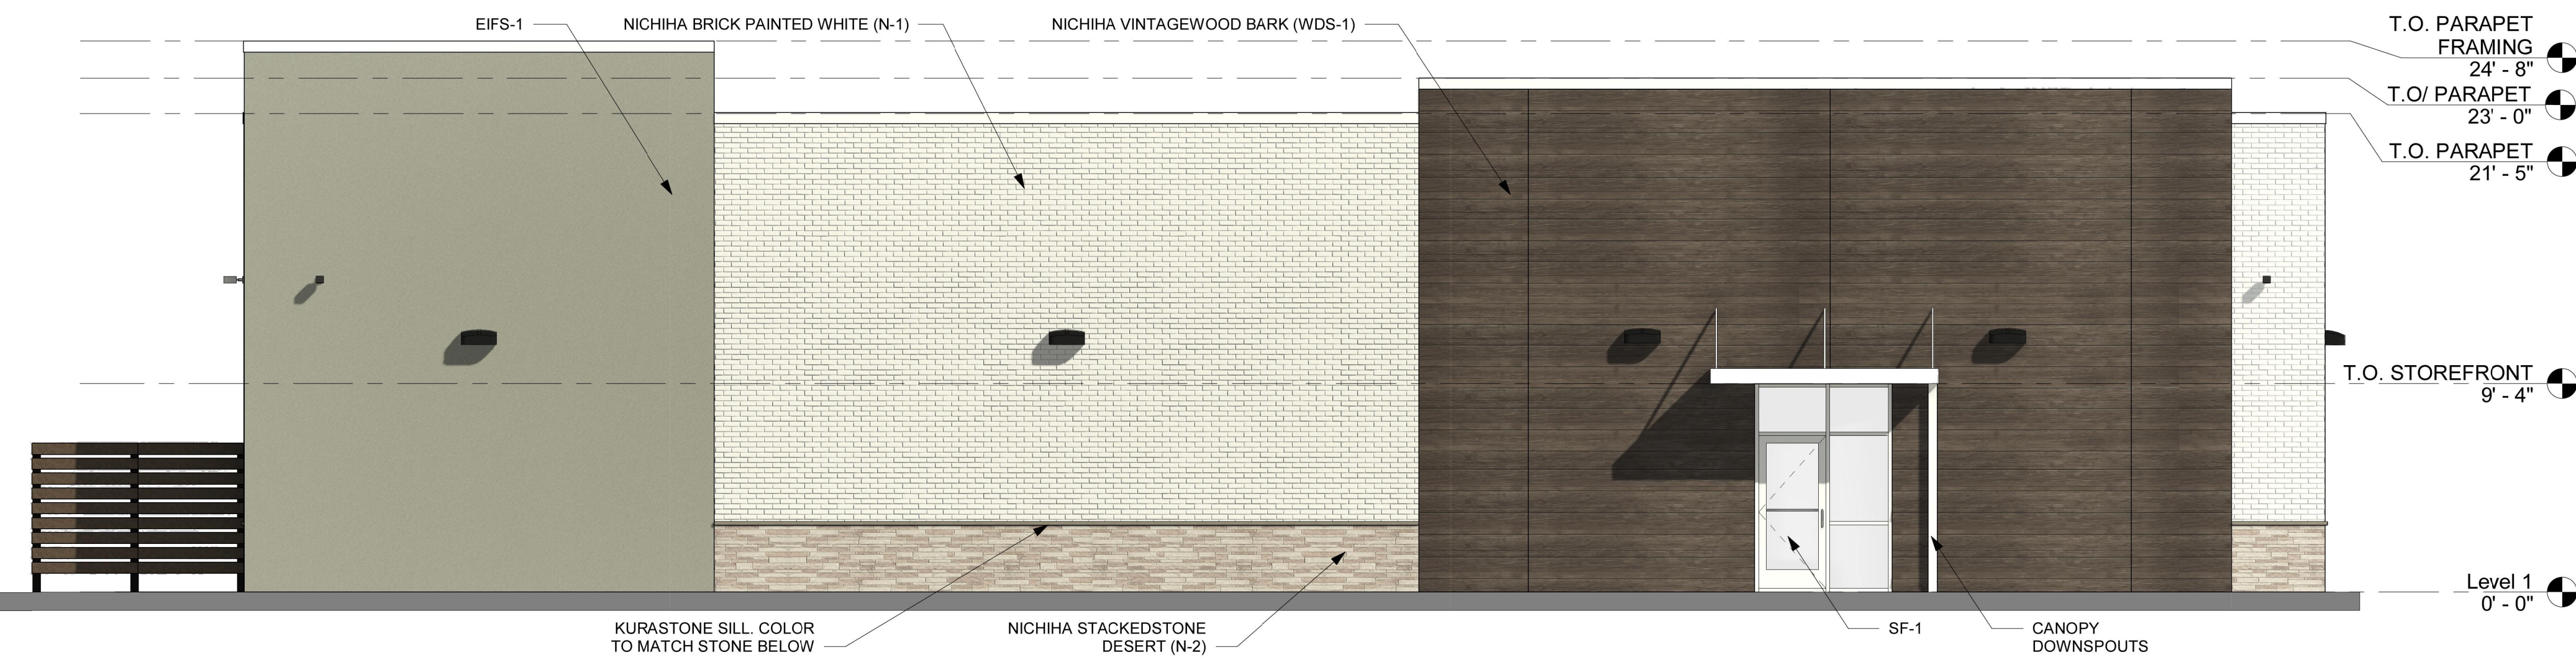

3 SOUTH ELEVATION
SCALE: 3/16"=1'-0"

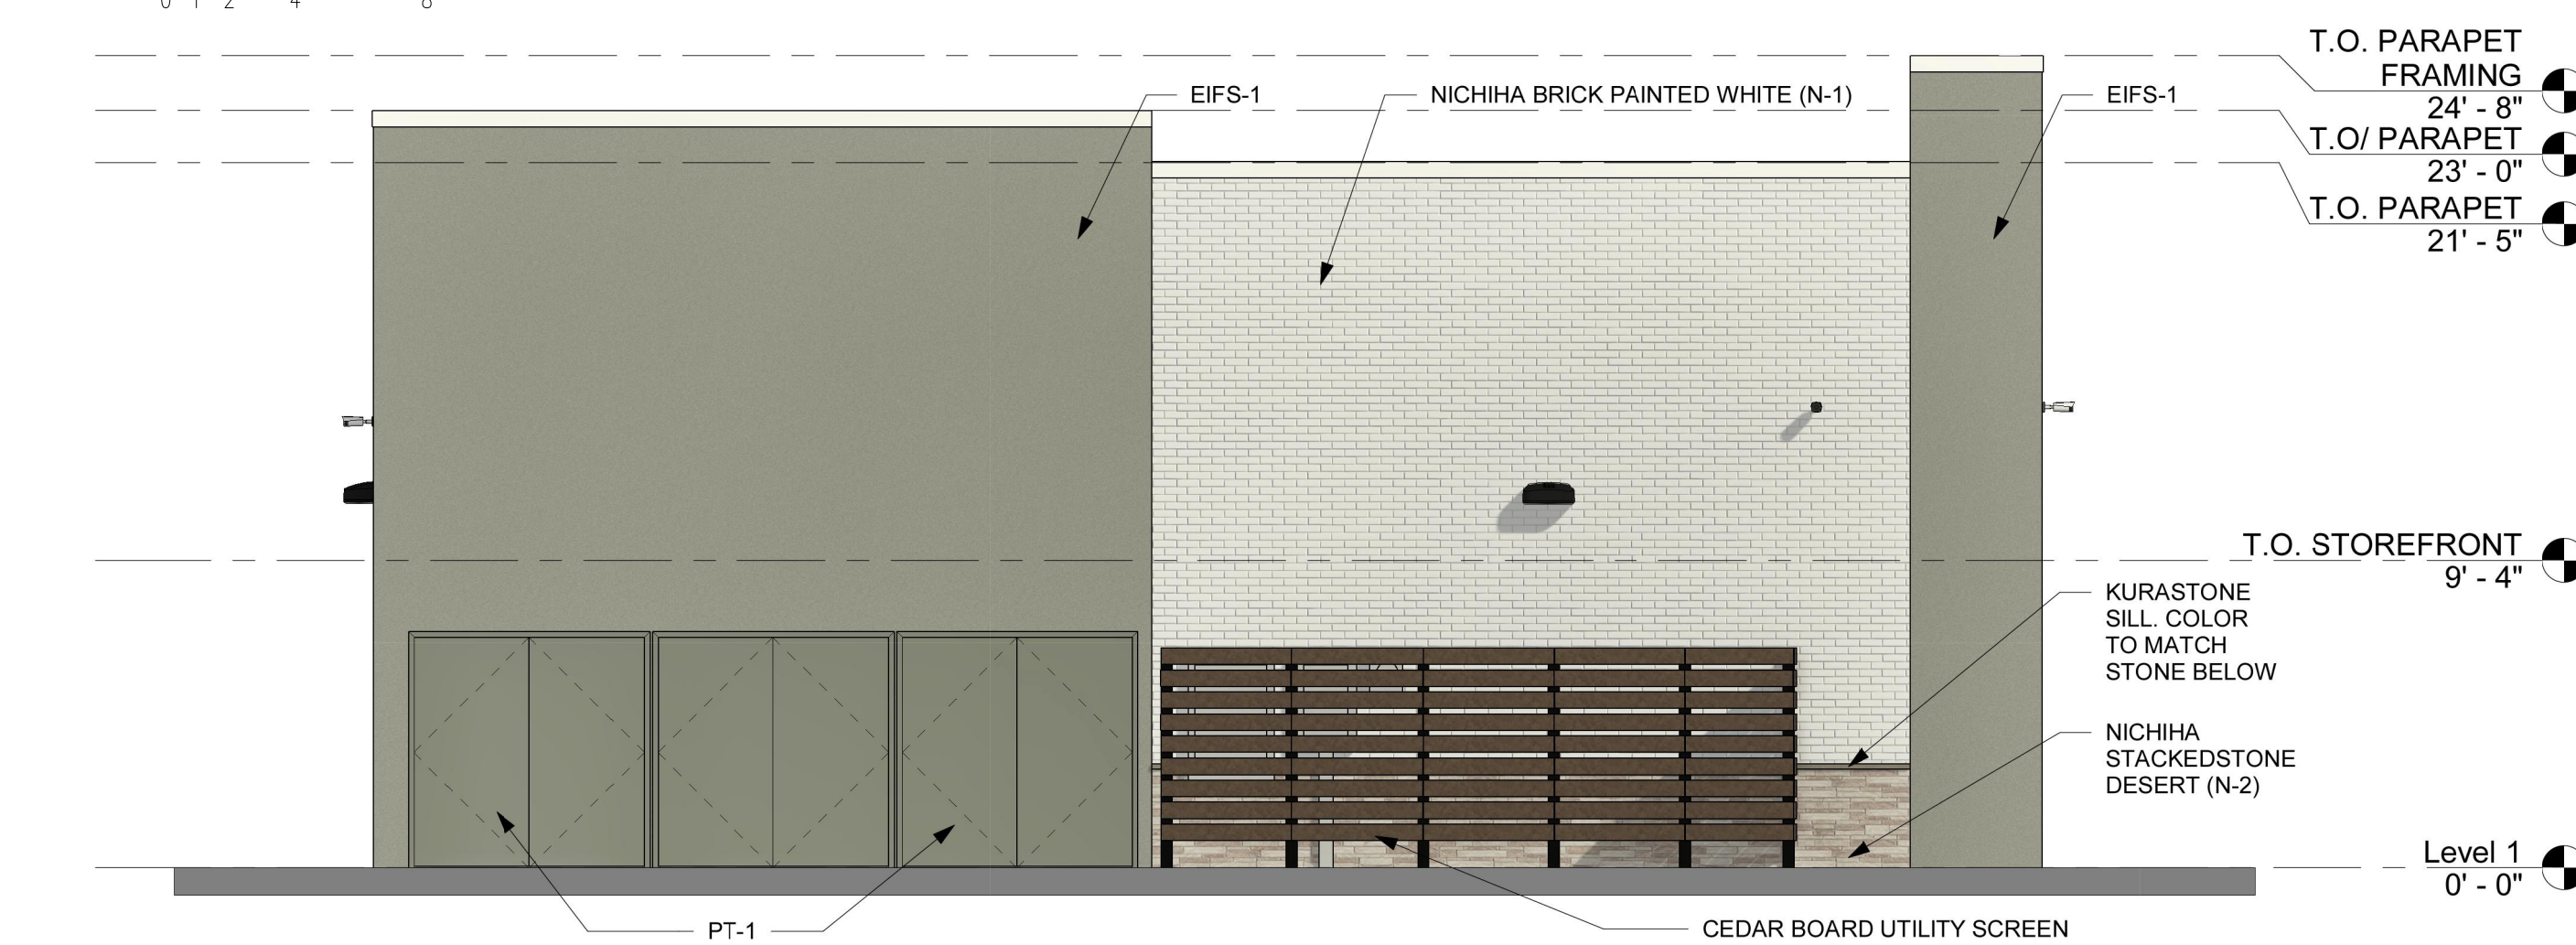

4 NORTH ELEVATION
SCALE: 3/16"=1'-0"

MATERIAL PERCENTAGE				
	EAST 2146.2 SF	WEST 1997 SF	SOUTH 1145 SF	NORTH 1112 SF
NICHIIHA BRICK	39% 834 SF	28% 560 SF	30% 344 SF	37% 411 SF
NICHIIHA STONE	2% 46 SF	6% 112 SF	5% 60 SF	7% 73 SF
NICHIIHA WOOD	27% 588.2 SF	38% 760 SF	41% 471 SF	0% 0 SF
EIFS	11% 249 SF	25% 508 SF	24% 270 SF	42% 471 SF
STOREFRONT/DOOR	20% 429 SF	3% 57 SF	0% 0 SF	14% 157 SF

EXTERIOR MATERIAL SCHEDULE				
SYMBOL	MATERIAL	MANUFACTURER	COLOR	NOTES
N-1	FIBER CEMENT PANEL	NICHIIHA	VINTAGEBRICK PAINTED WHITE	EXTERIOR WALL
N-2	FIBER CEMENT PANEL	NICHIIHA	STACKEDSTONE DESERT	EXTERIOR WALL
WDS-1	FIBER CEMENT PANEL	NICHIIHA	VINTAGEWOOD BARK	EXTERIOR WALL
EIFS-1	EIFS	DRYVIT	MATCH SW 9128 GREEN ONYX	EXTERIOR WALL
P-1	PAINT	SHERWIN WILLIAMS	GREEN ONYX	EXTERIOR HM DOORS, FRAMES
SF-1	ALUMINUM GLAZING		WHITE	STOREFRONT
C-1	PREFINISHED ALUMINUM CANOPY	MAPES LUMISHADE	WHITE WITH REAR GUTTER CONNECTION	BUILDING CANOPY

Rev. #	Date	Description
	01/11/24	ISSUED FOR CLIENT REVIEW
	01/15/24	ISSUED FOR CLIENT REVIEW
	01/25/24	ISSUED PER CLIENT COMMENTS
	03/06/24	ISSUED PER CLIENT COMMENTS







SITE PLAN & ELEVATIONS
 SOUTH POWER AND ELLIOT
 MESA, AZ 85212
 COLOR ELEVATIONS

LEKIS
 ARCHITECTS + DESIGNERS
 ILENE ASSOCIATES
 223 W. JACKSON BLVD.
 CHICAGO, IL 60606
 www.LEKIS.com
 312-418-0098

Job#: 2314-10
 Scale: AS NOTED
 Date: 01.10.24
 Drawn By: TN
 Checked By: AU

Documents prepared by the Architect are for the specific project and site only for the specific project and site. They are not to be used for any other project, by owner or any other party, without the expressed, written consent of the Architect. Group is done at the user's own risk. The user shall be responsible for any specific intent. User will hold the Architect harmless from all claims and losses.

SHEET:
A1.4

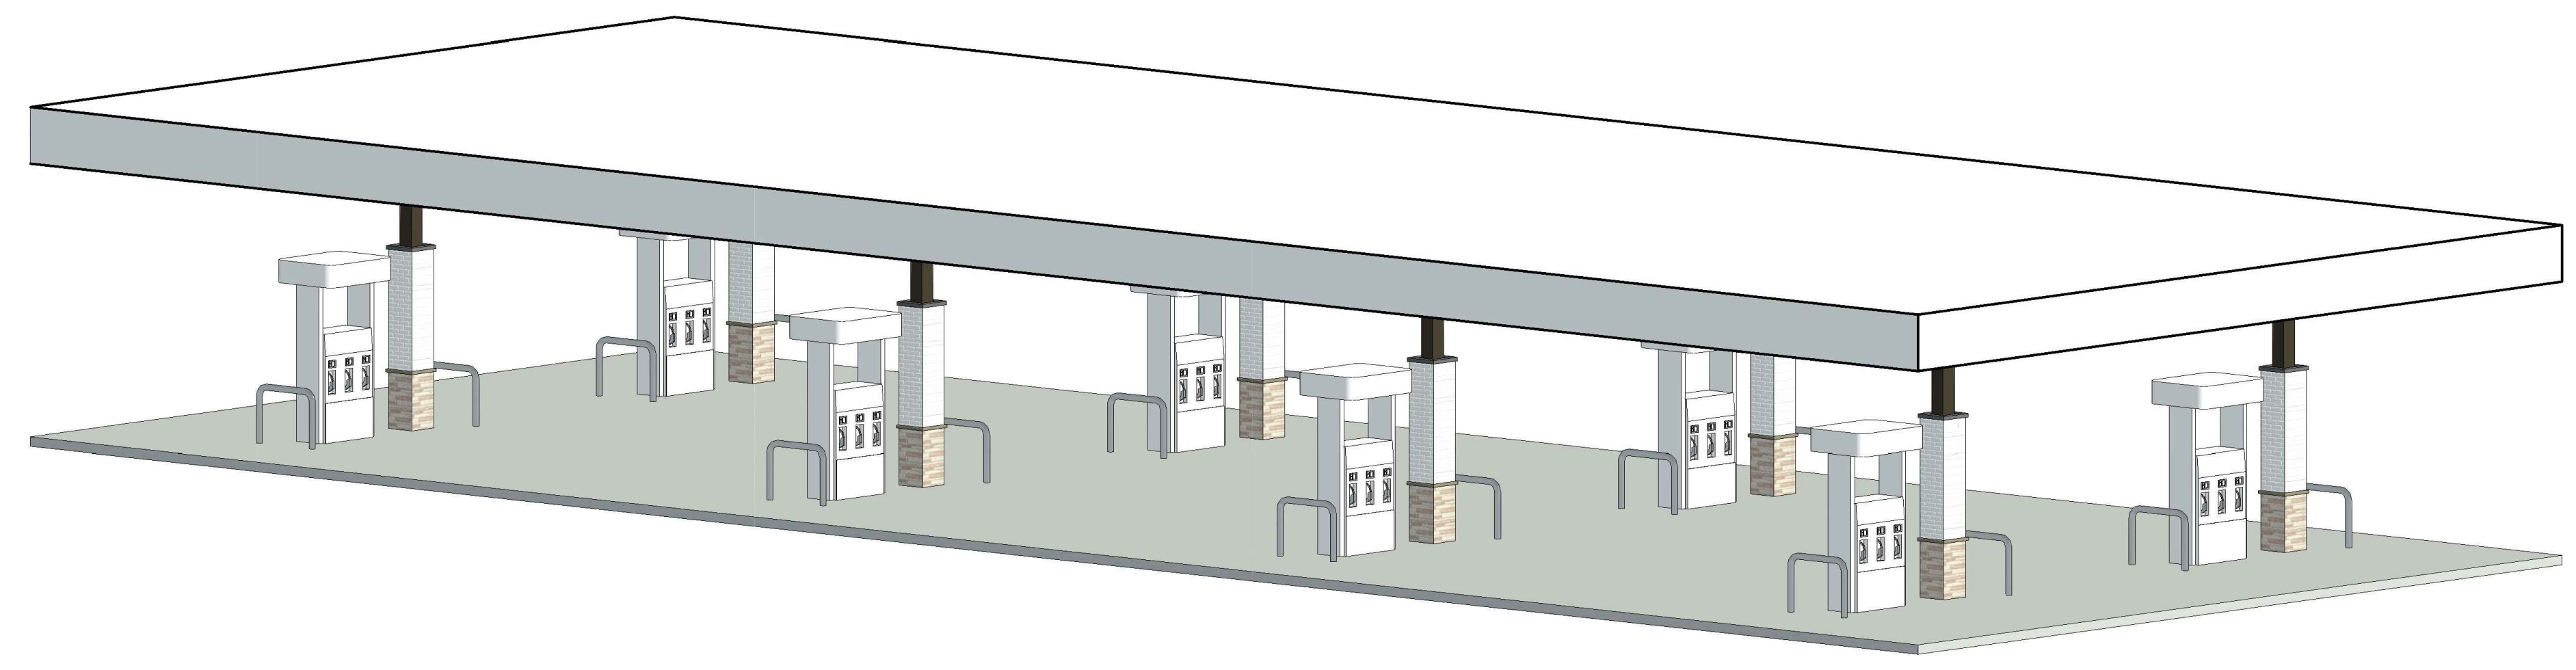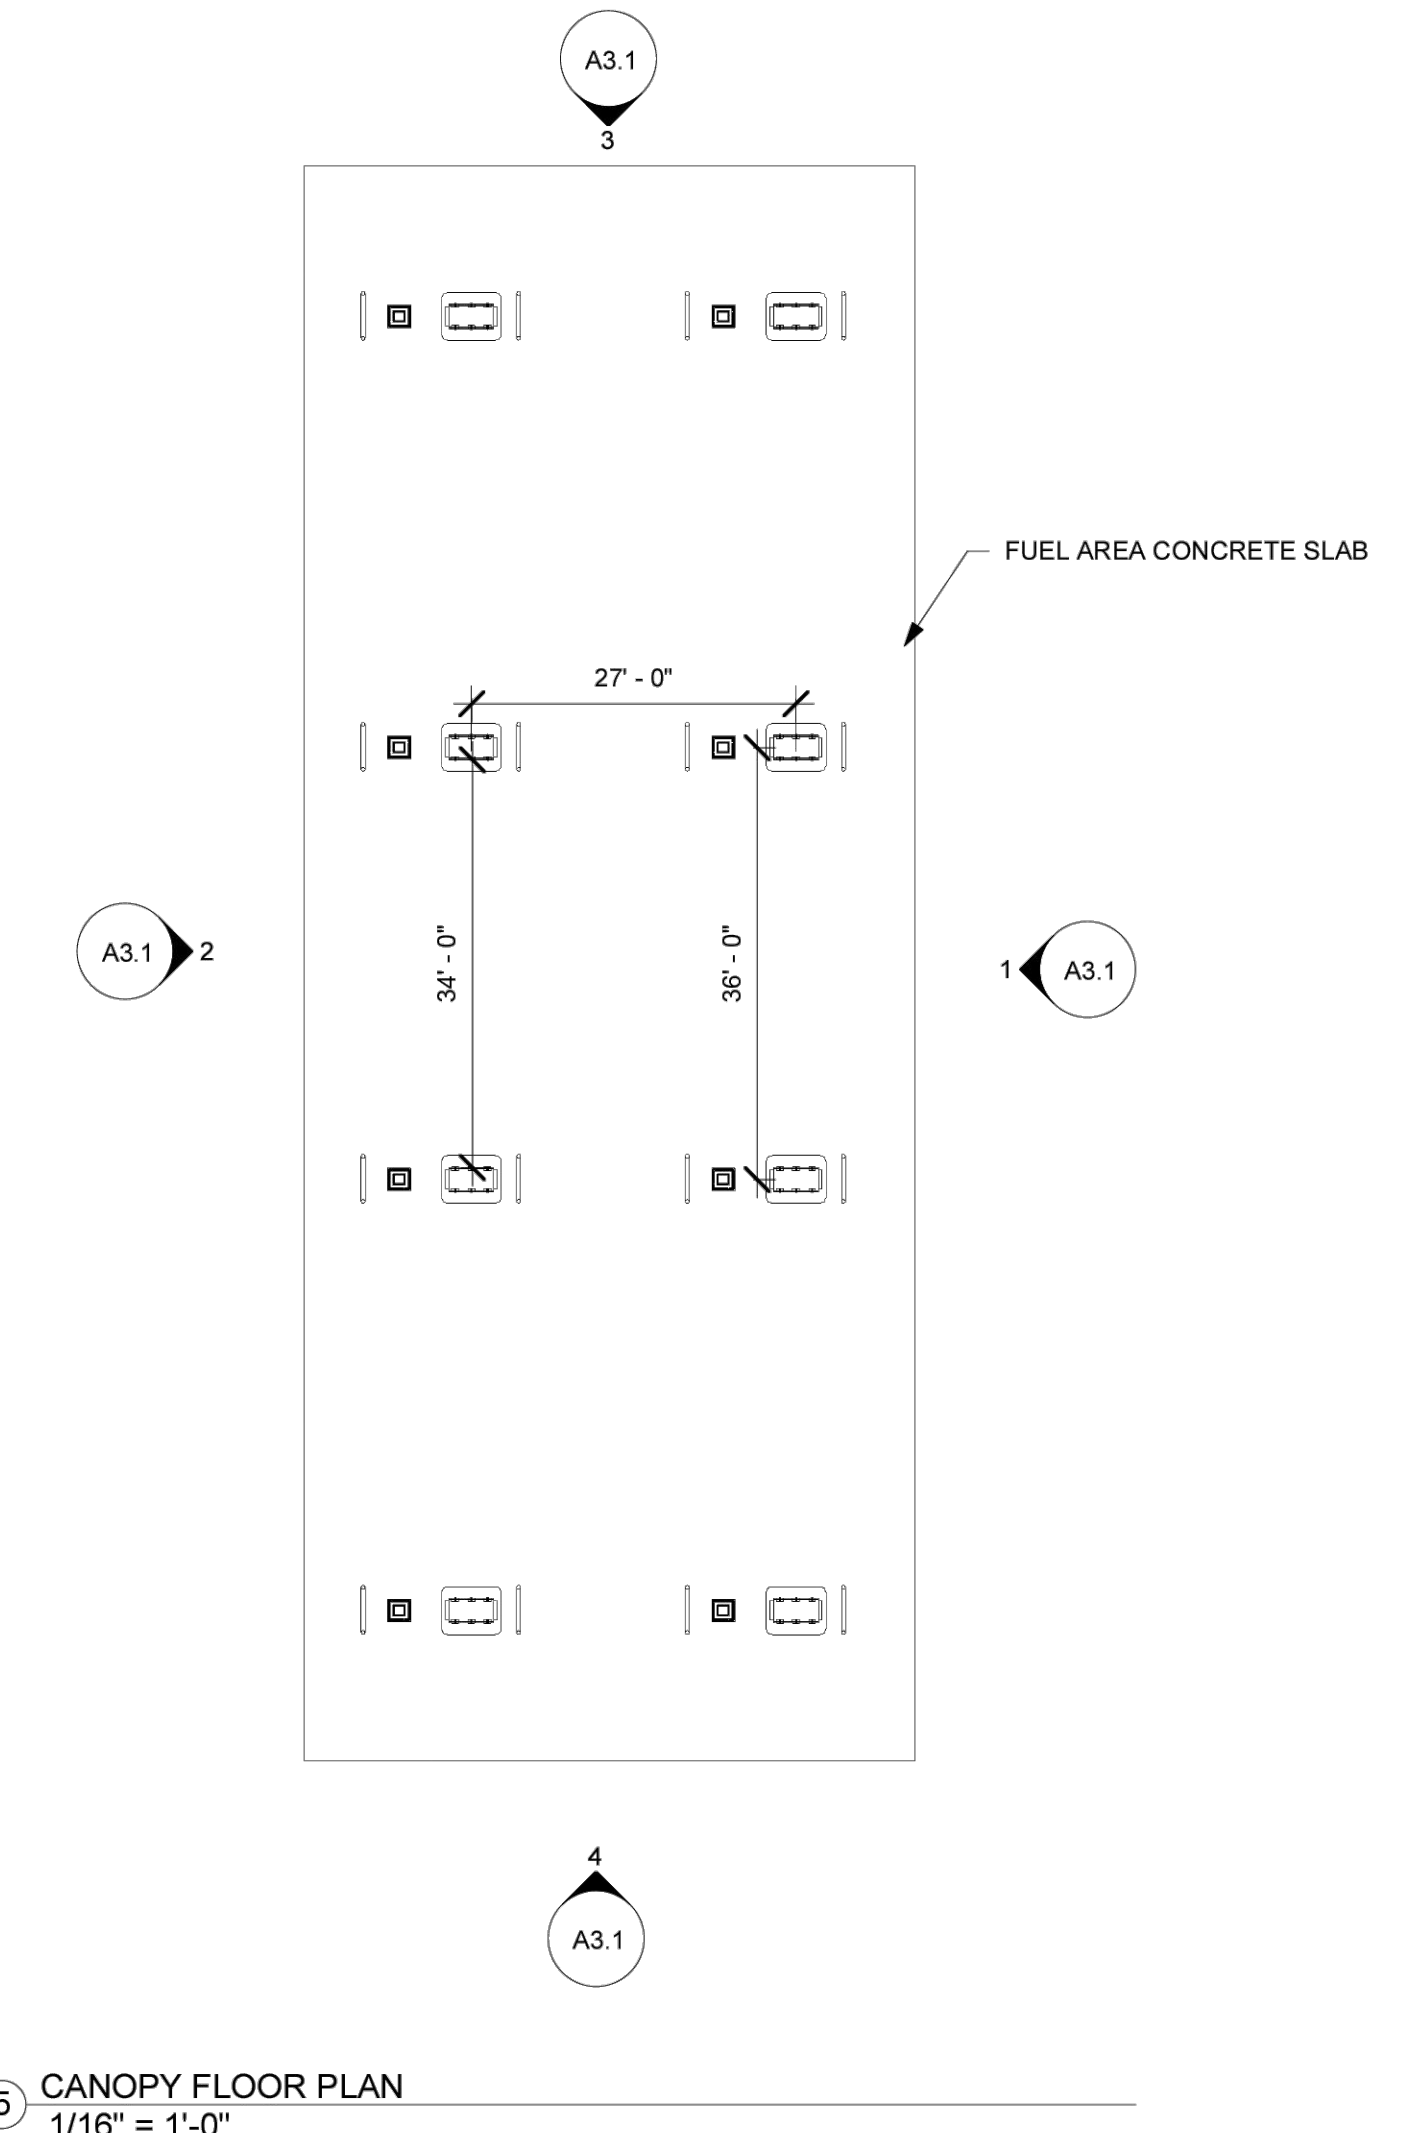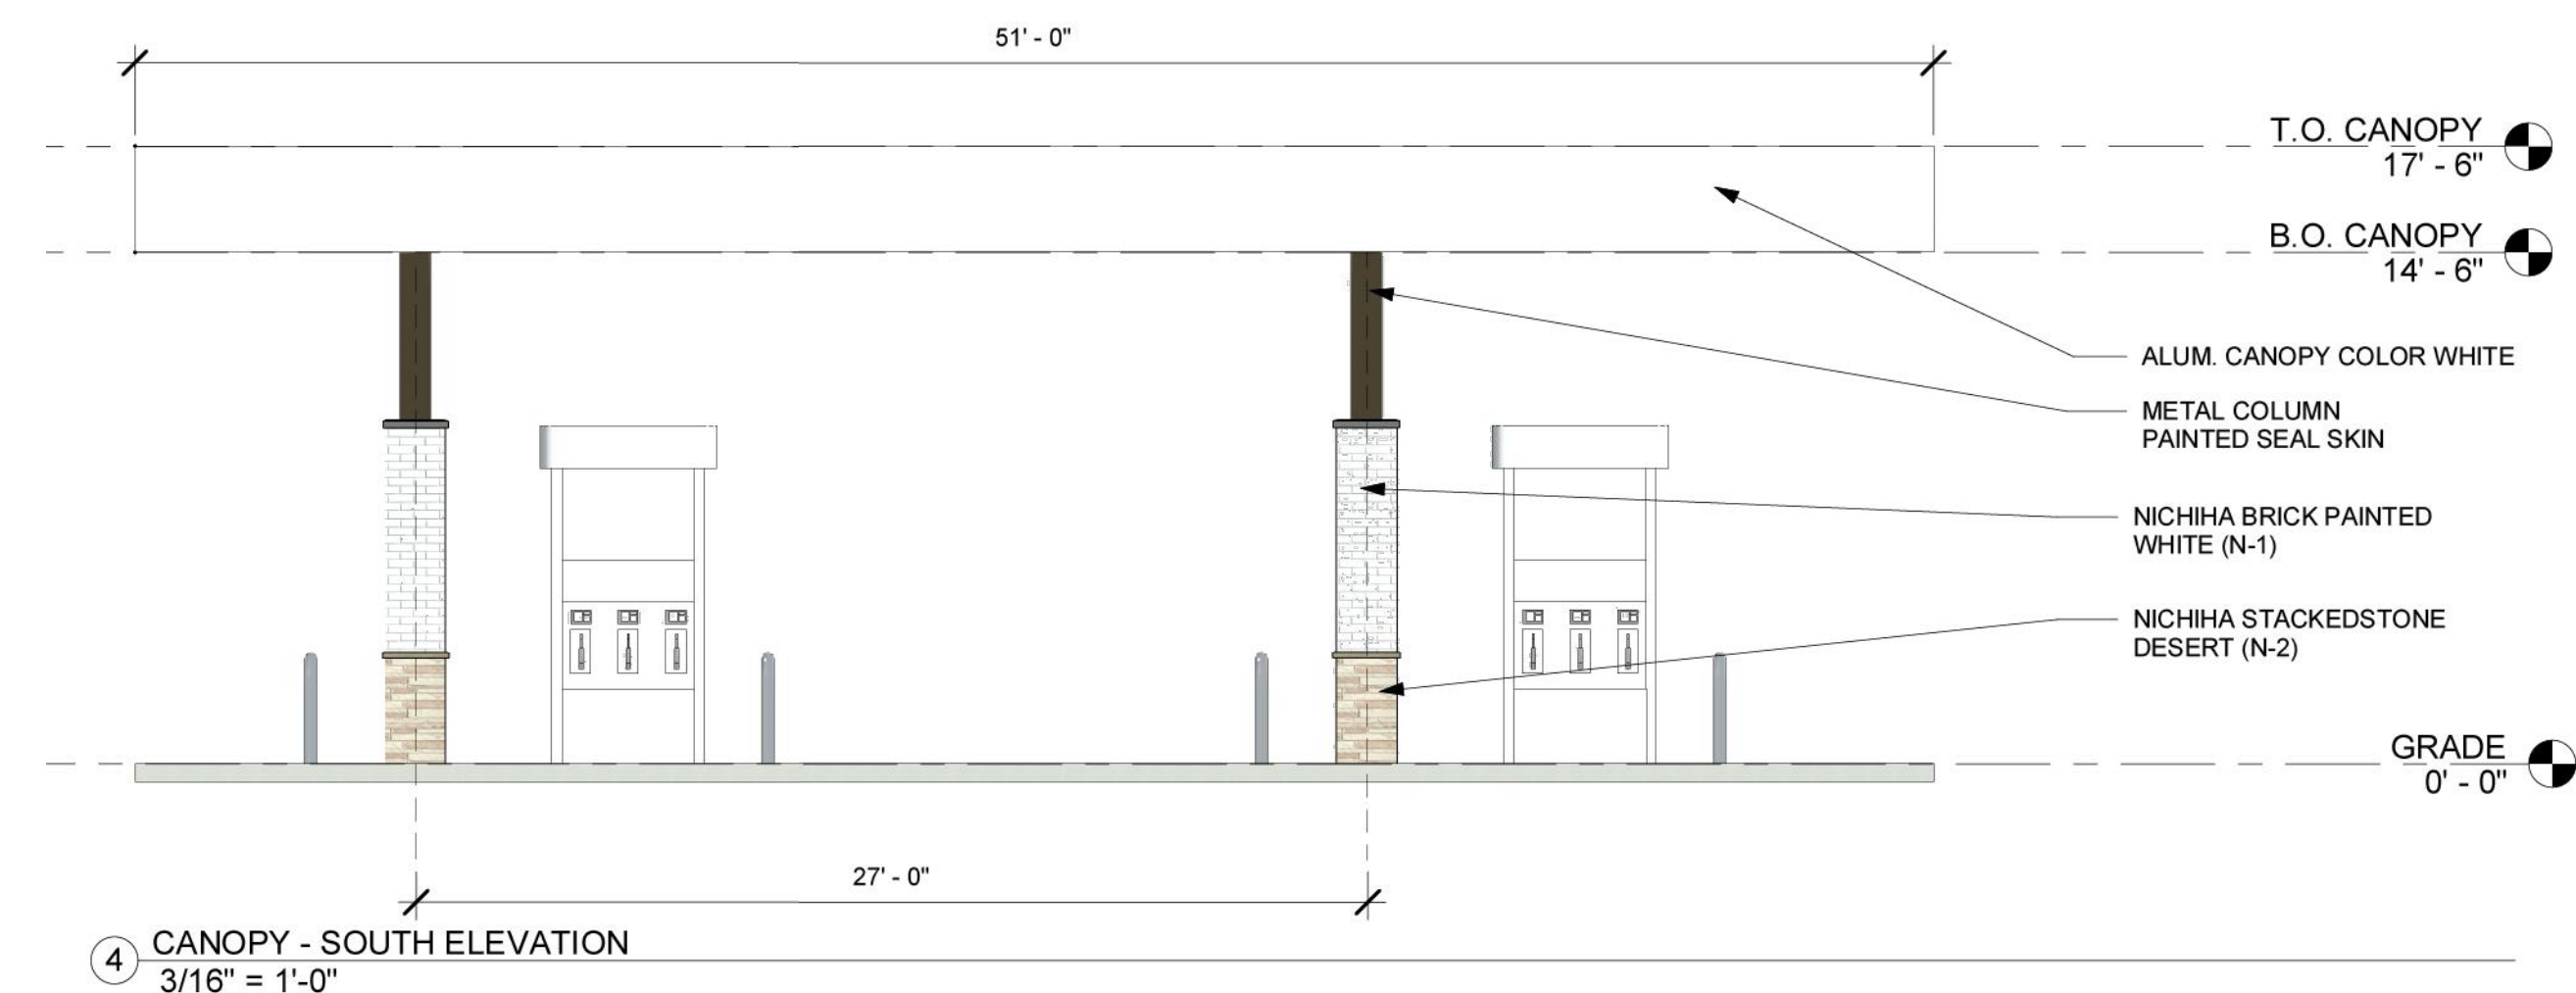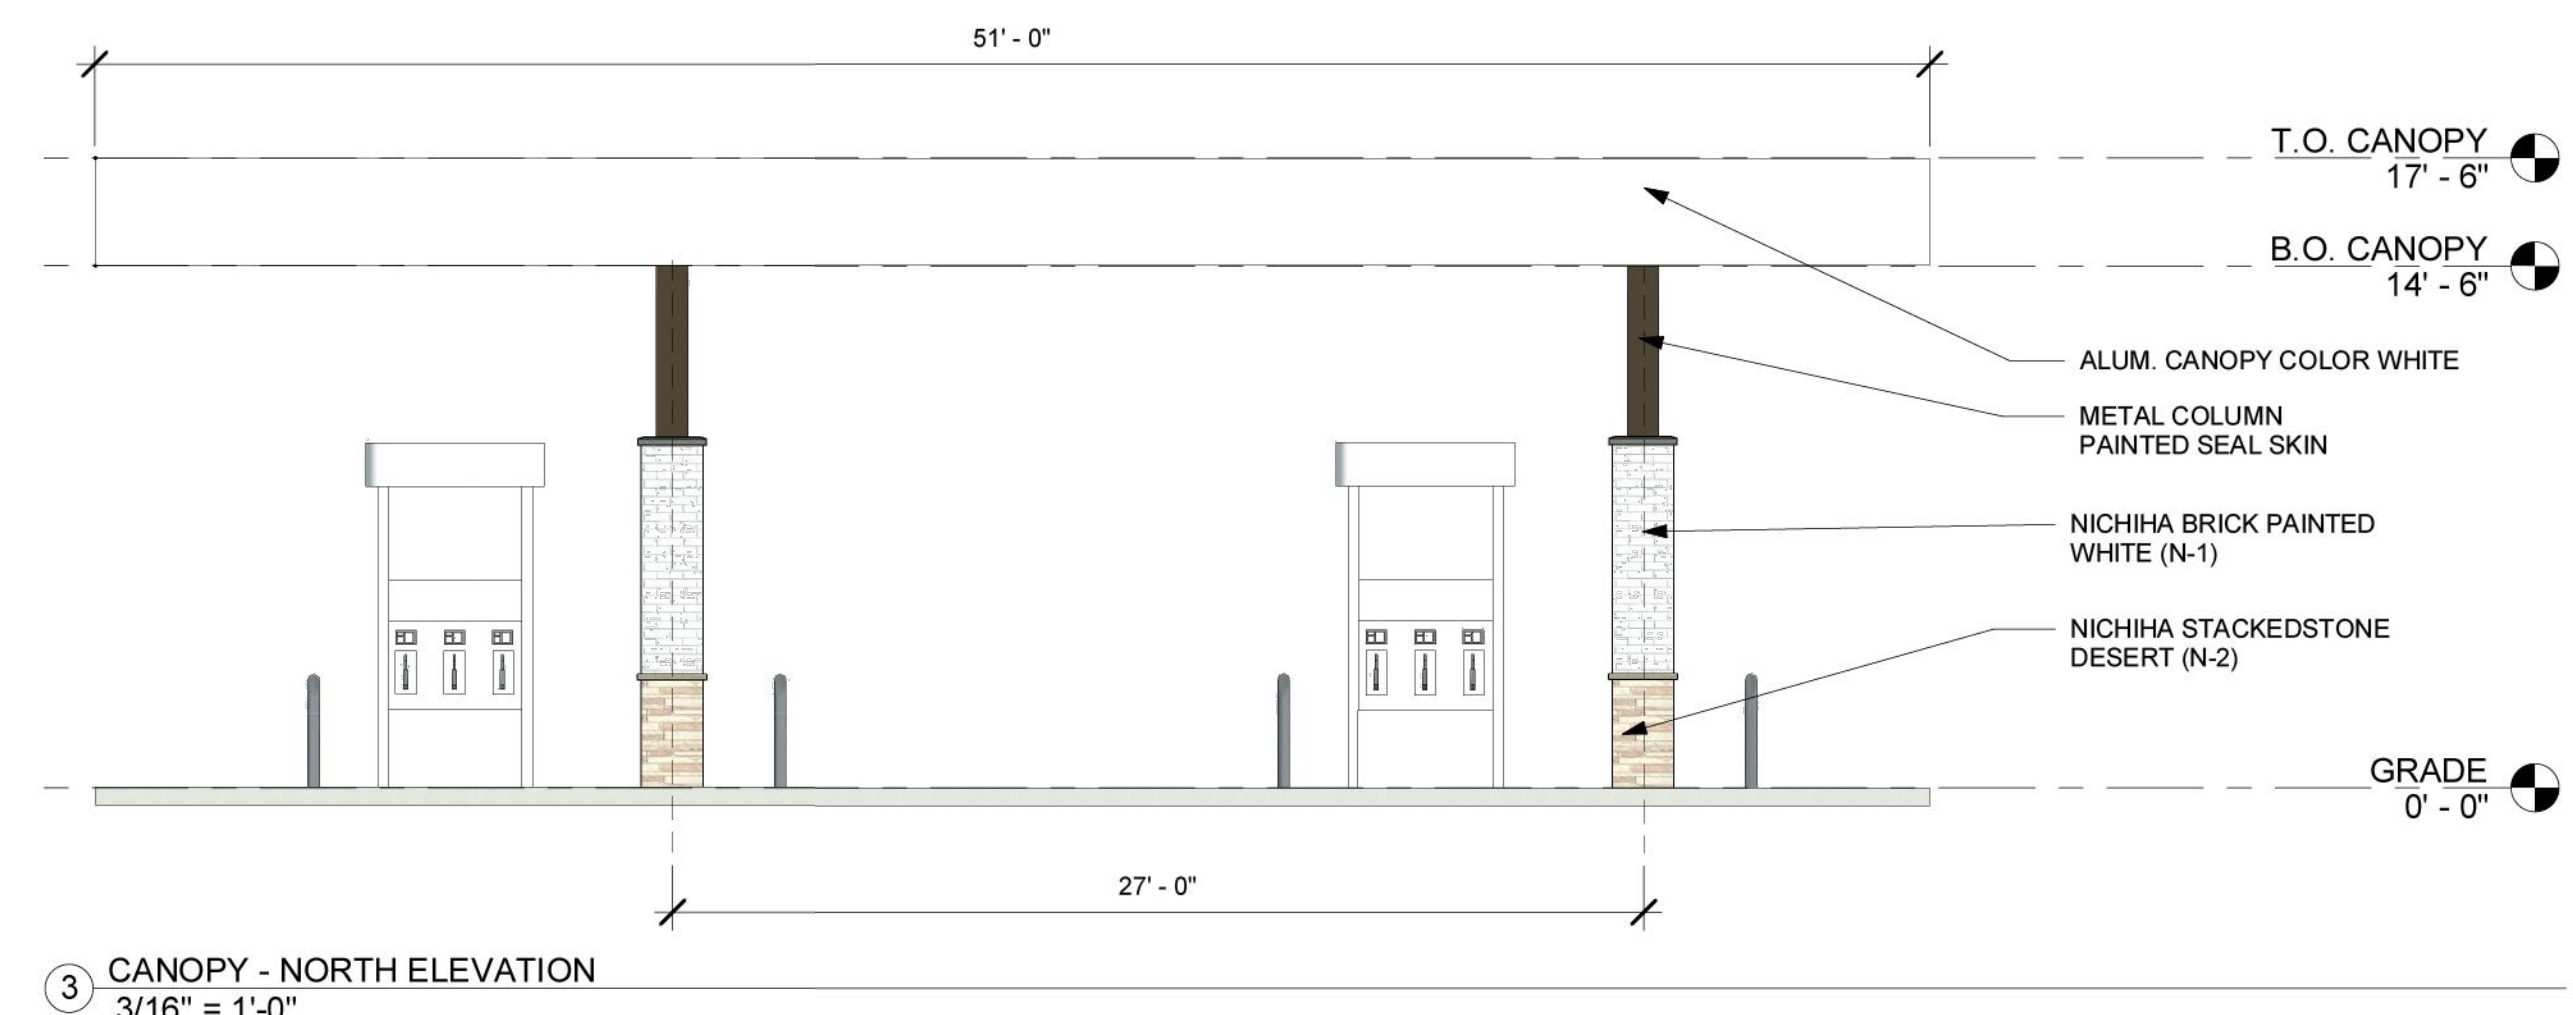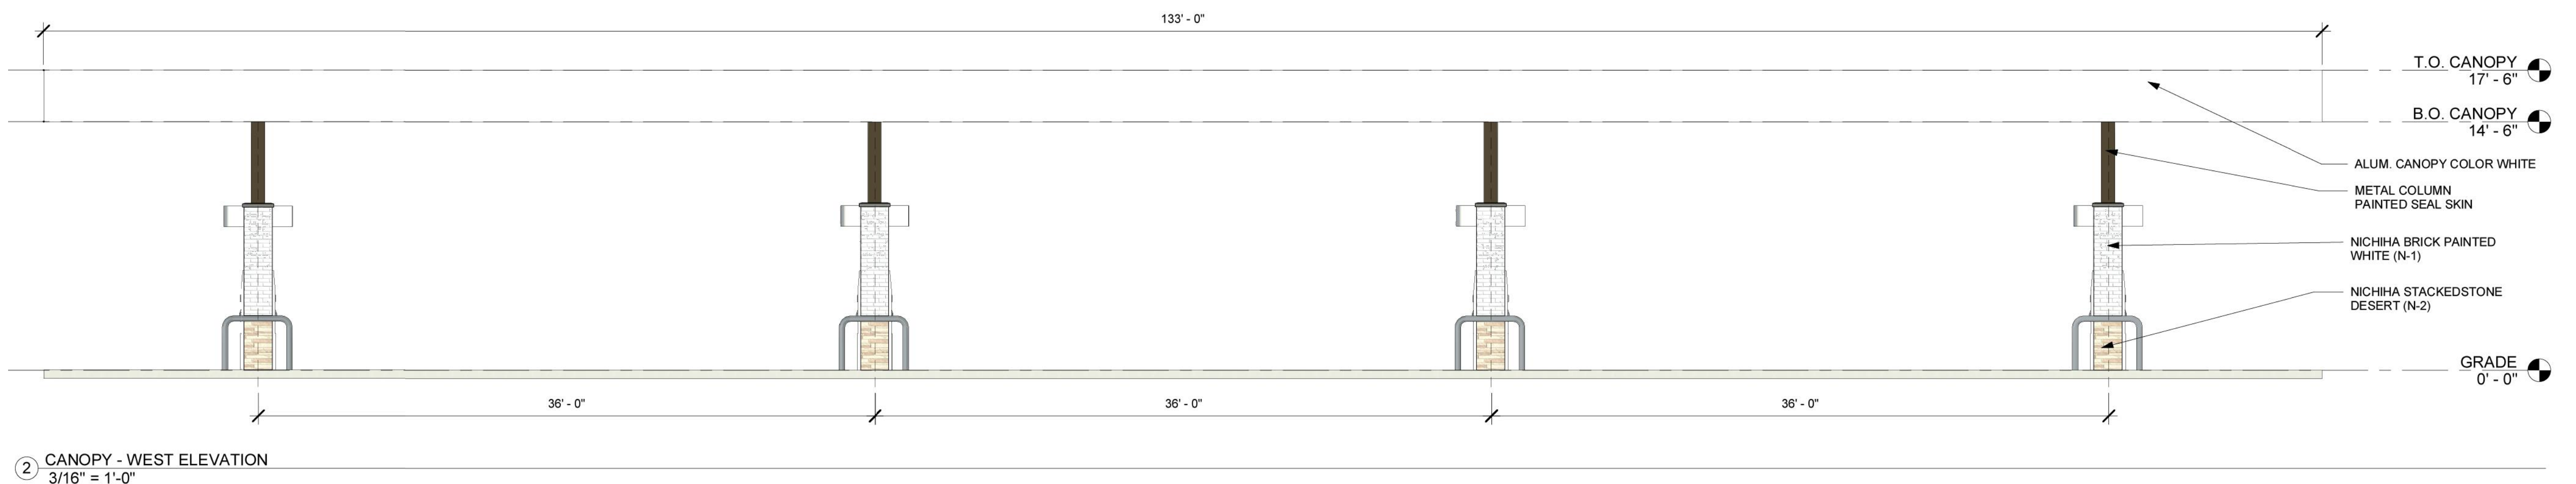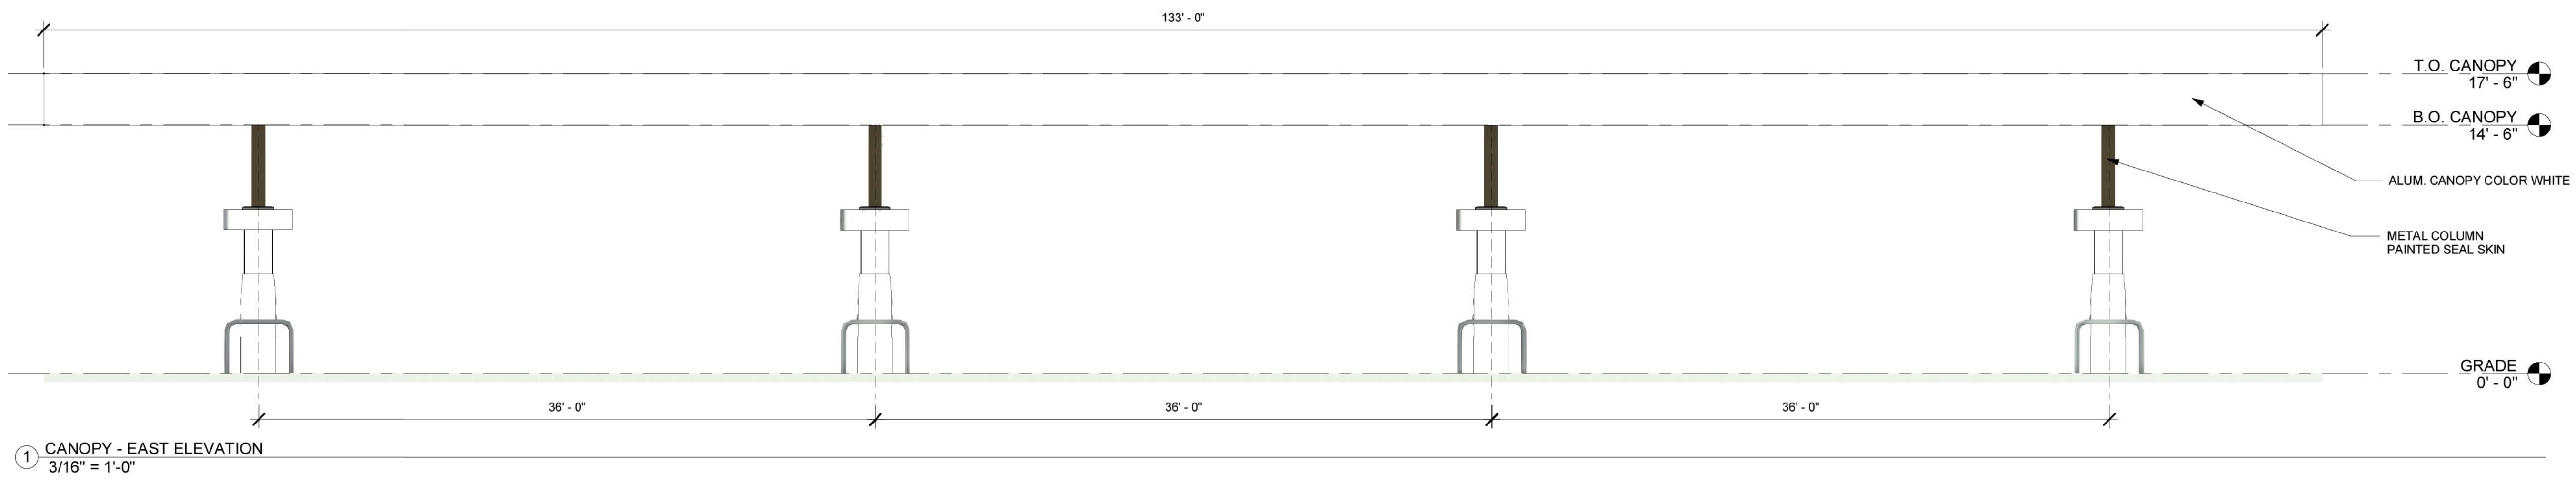

Rev. #	Date	Description
01/11/24		ISSUED FOR CLIENT REVIEW
01/15/24		ISSUED FOR CLIENT REVIEW
01/25/24		ISSUED PER CLIENT COMMENTS
03/06/24		ISSUED PER CLIENT COMMENTS

SITE PLAN & ELEVATIONS SOUTH POWER AND ELLIOT MESA, AZ 85212	CANOPY DRAWINGS
---	-----------------

LEKIS ARCHITECTS + DESIGNERS LEKIS ASSOCIATES 223 W. JACKSON BLVD. CHICAGO, IL 60606 www.LEKIS.com	Job#: 2314-10 Scale: AS NOTED Date: 01.10.24 Drawn By: TN Checked By: AU
--	--

Documents prepared by the firm are for the specific project and are not to be used for any other project, by owner or any other party, without the expressed, written consent of the firm. Group is done at the user's own risk. The Dimension Group reserves the right to modify the drawings without specifically informing the user. User will hold the Dimension Group harmless from all claims and losses.