


6X18 BALCONY
PRIVATE OPEN SPACE 108 SF

2A-10B-C type fire extinguisher for each 3000 Sq Ft of floor area and within a maximum 75' travel distance from all floor areas. Extinguishers shall be located in conspicuous locations where they will be readily accessible and immediately available for use. Extinguishers shall be located along normal paths of travel, including exits from areas. IFC 906, 10 NFPA

Kitchens:
a. Provide 30x48 parallel clear space at the centerline of each fixture and appliance.

NOT IN SCOPE

2nd FLOOR PLAN 1/4" = 1'0"

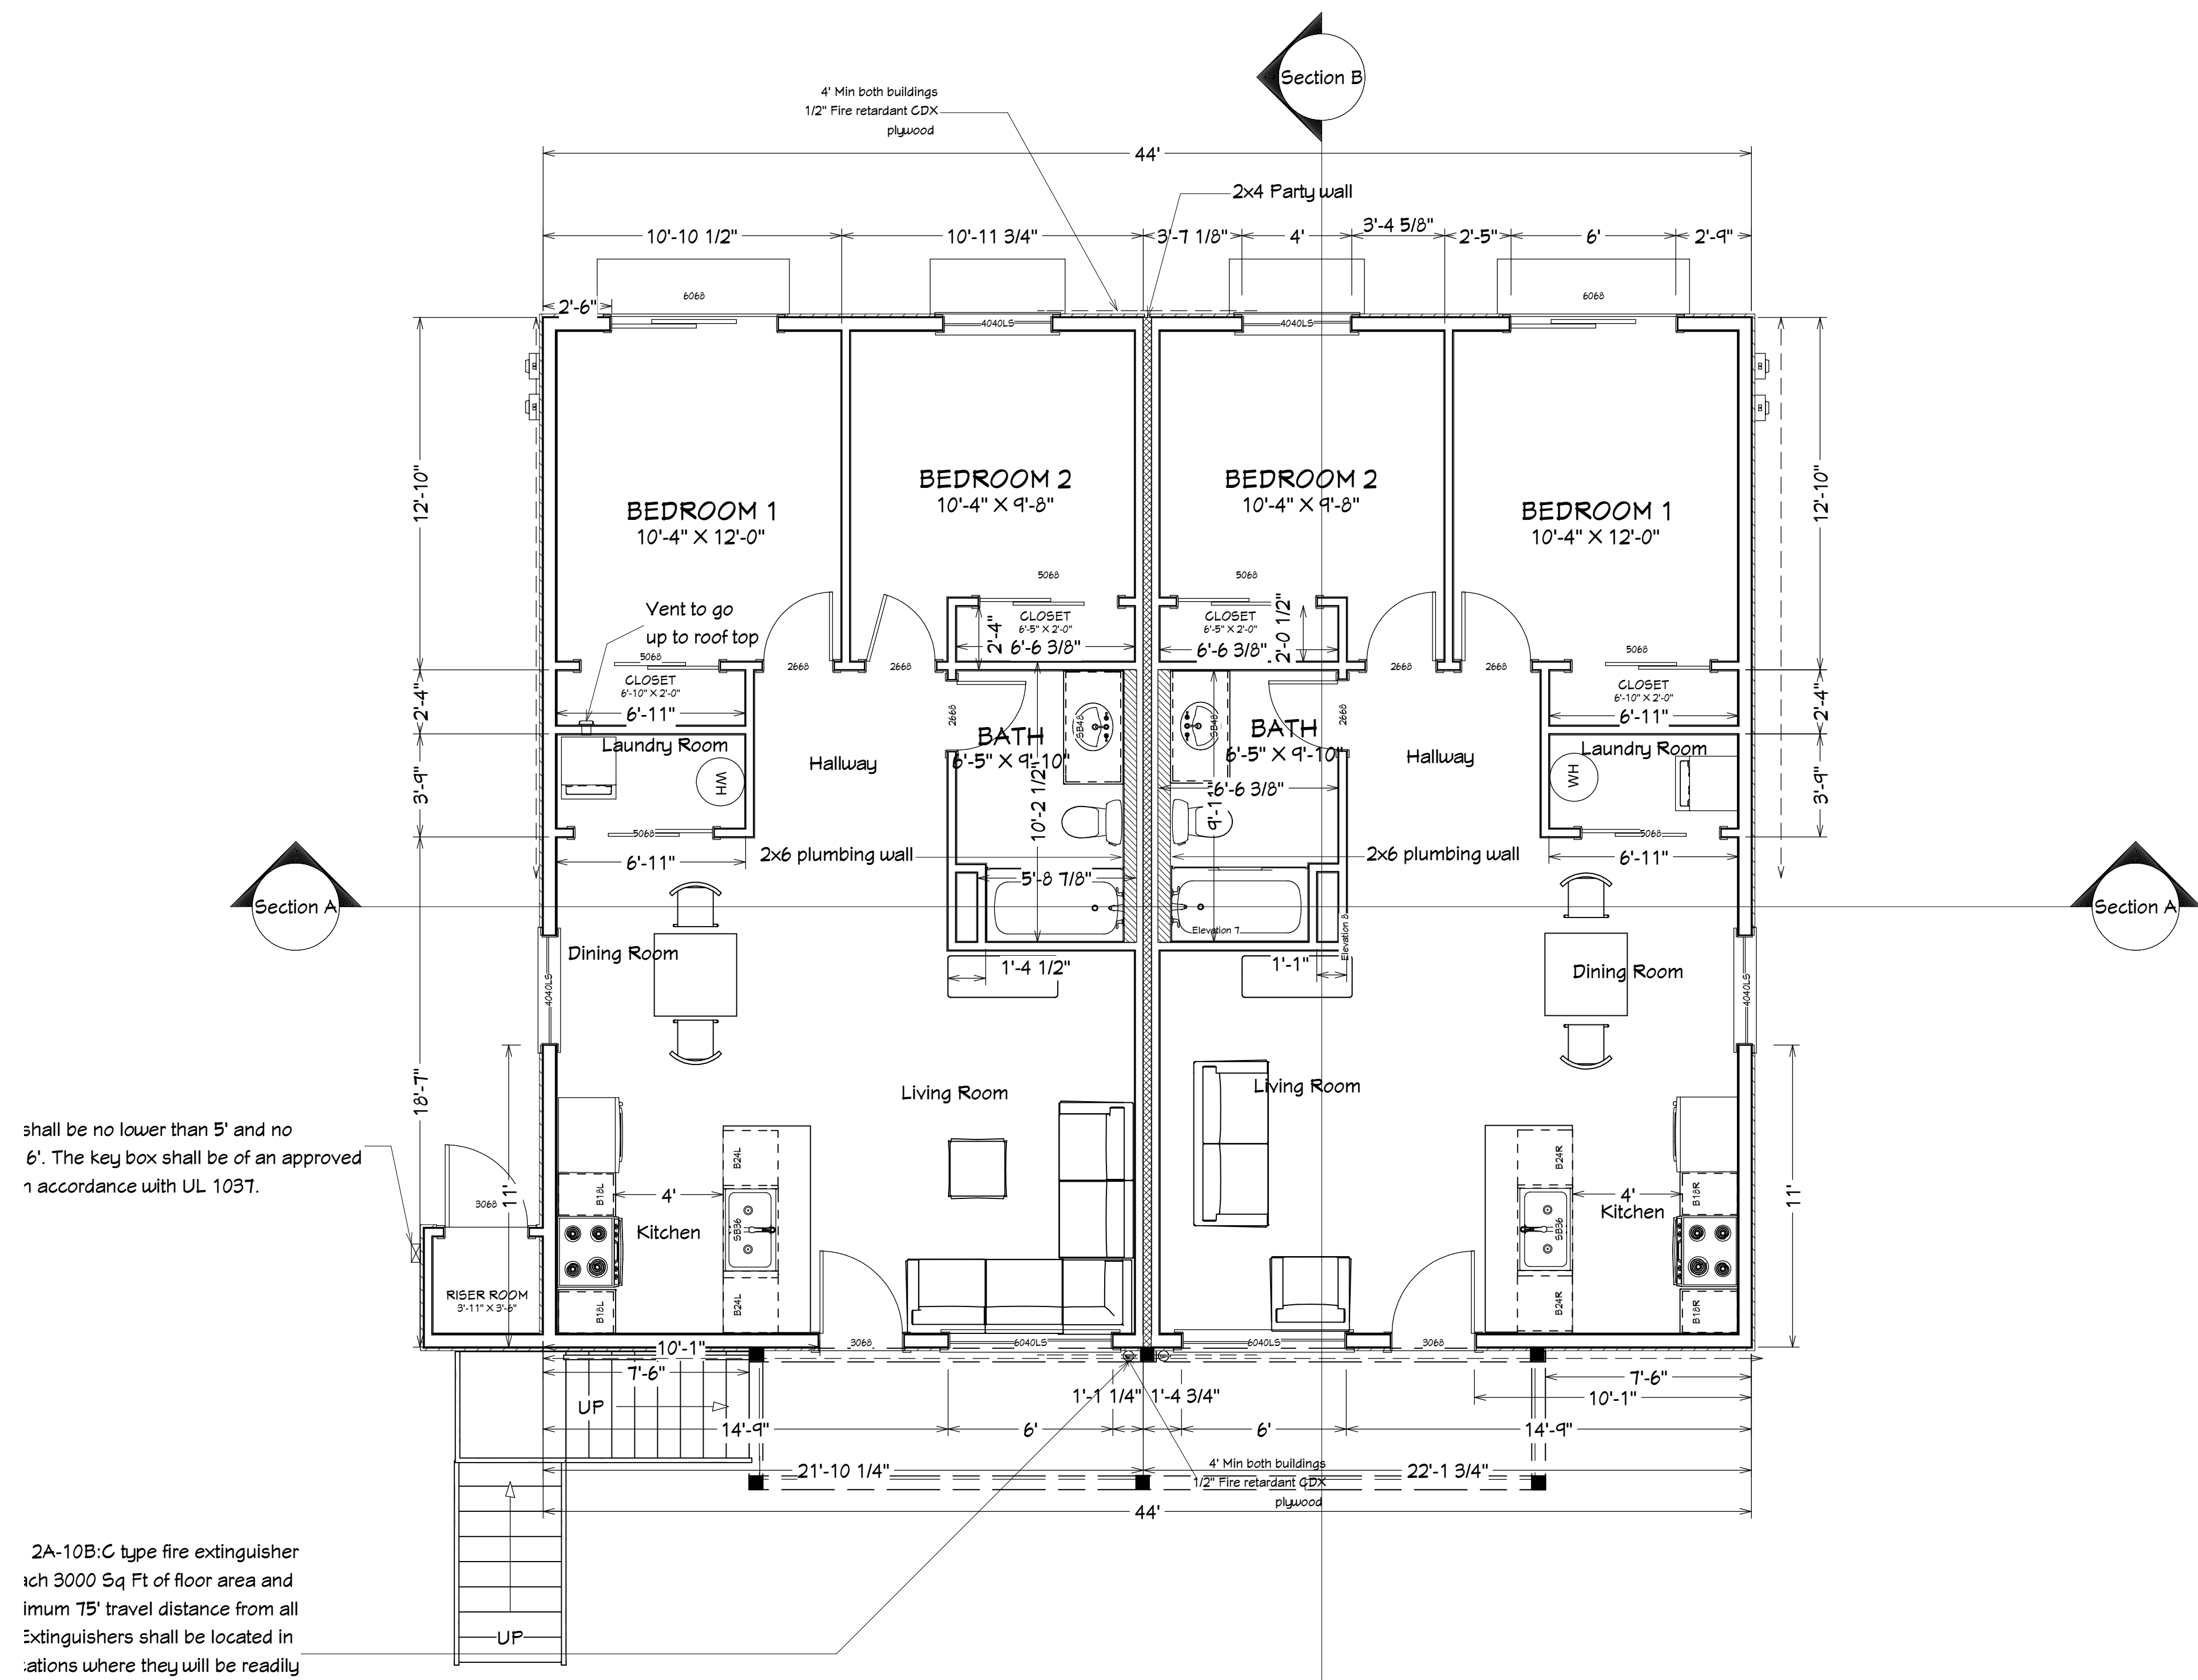

Ex Building

NOT IN SCOPE

Ex Covered Patio

1st FLOOR PLAN 1/4" = 1'0"

NUMBER	DATE	REVISION BY	DESCRIPTION

462 S. HOBSON RD.
MESA, AZ 85204

HOBSON
6-PLEX

DRAWINGS PROVIDED BY:
CBC
design and
building service llc

1627 E. Indigo St.
Mesa, AZ 85203
480.226.2065
cbcarratnig@gmail.com

DATE:

5/7/2024

SCALE:

SHEET:

A6