


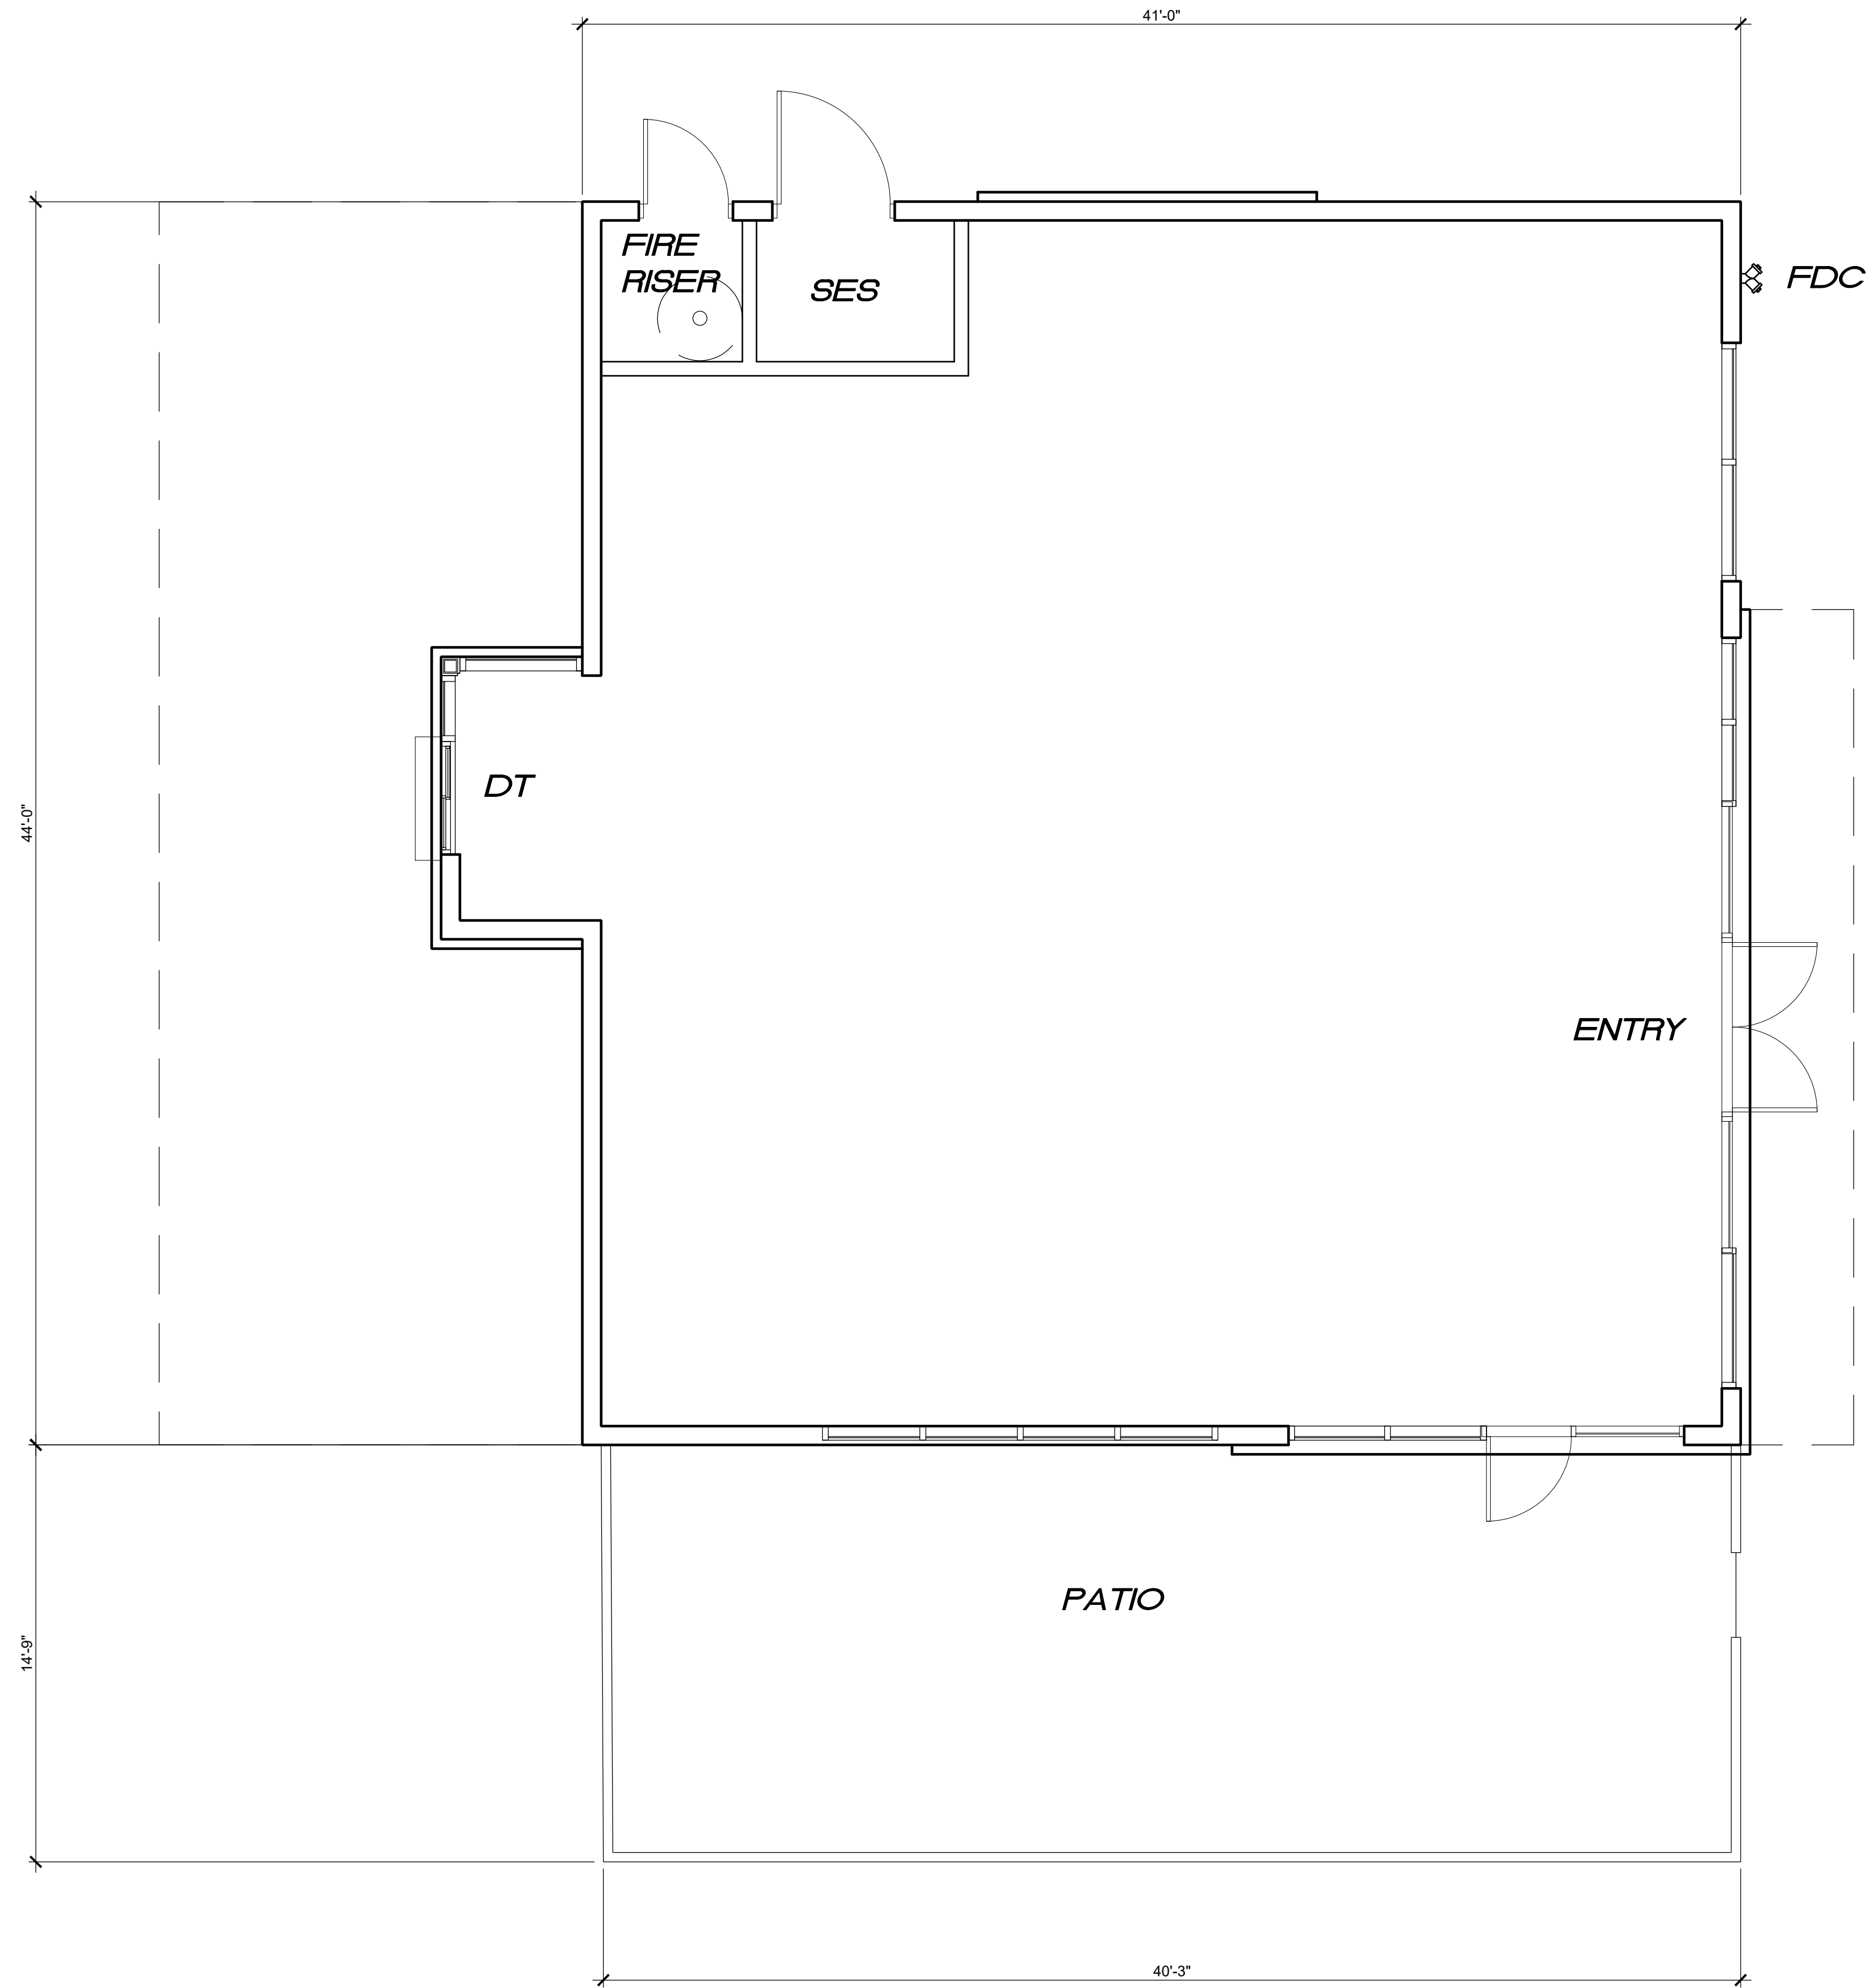

PROJECT DIRECTORY

ARCHITECT:
RCAA ARCHITECTS, INC.
2233 EAST THOMAS ROAD
PHOENIX, ARIZONA 85016
CONTACT: NEIL FEASER
PHONE: (602) 955-3900
FAX: (602) 955-0496
E-MAIL: nfeaser@rkaa.com


FLOOR PLAN - PAD A
SCALE: 1/4" = 1'-0"

UNIVERSITY MULTI-USE
4312 E UNIVERSITY DRIVE
MESA ARIZONA 85205
DATE: 07-17-2023 (PRELIMINARY)



FP-1
RCAA# 19066.00




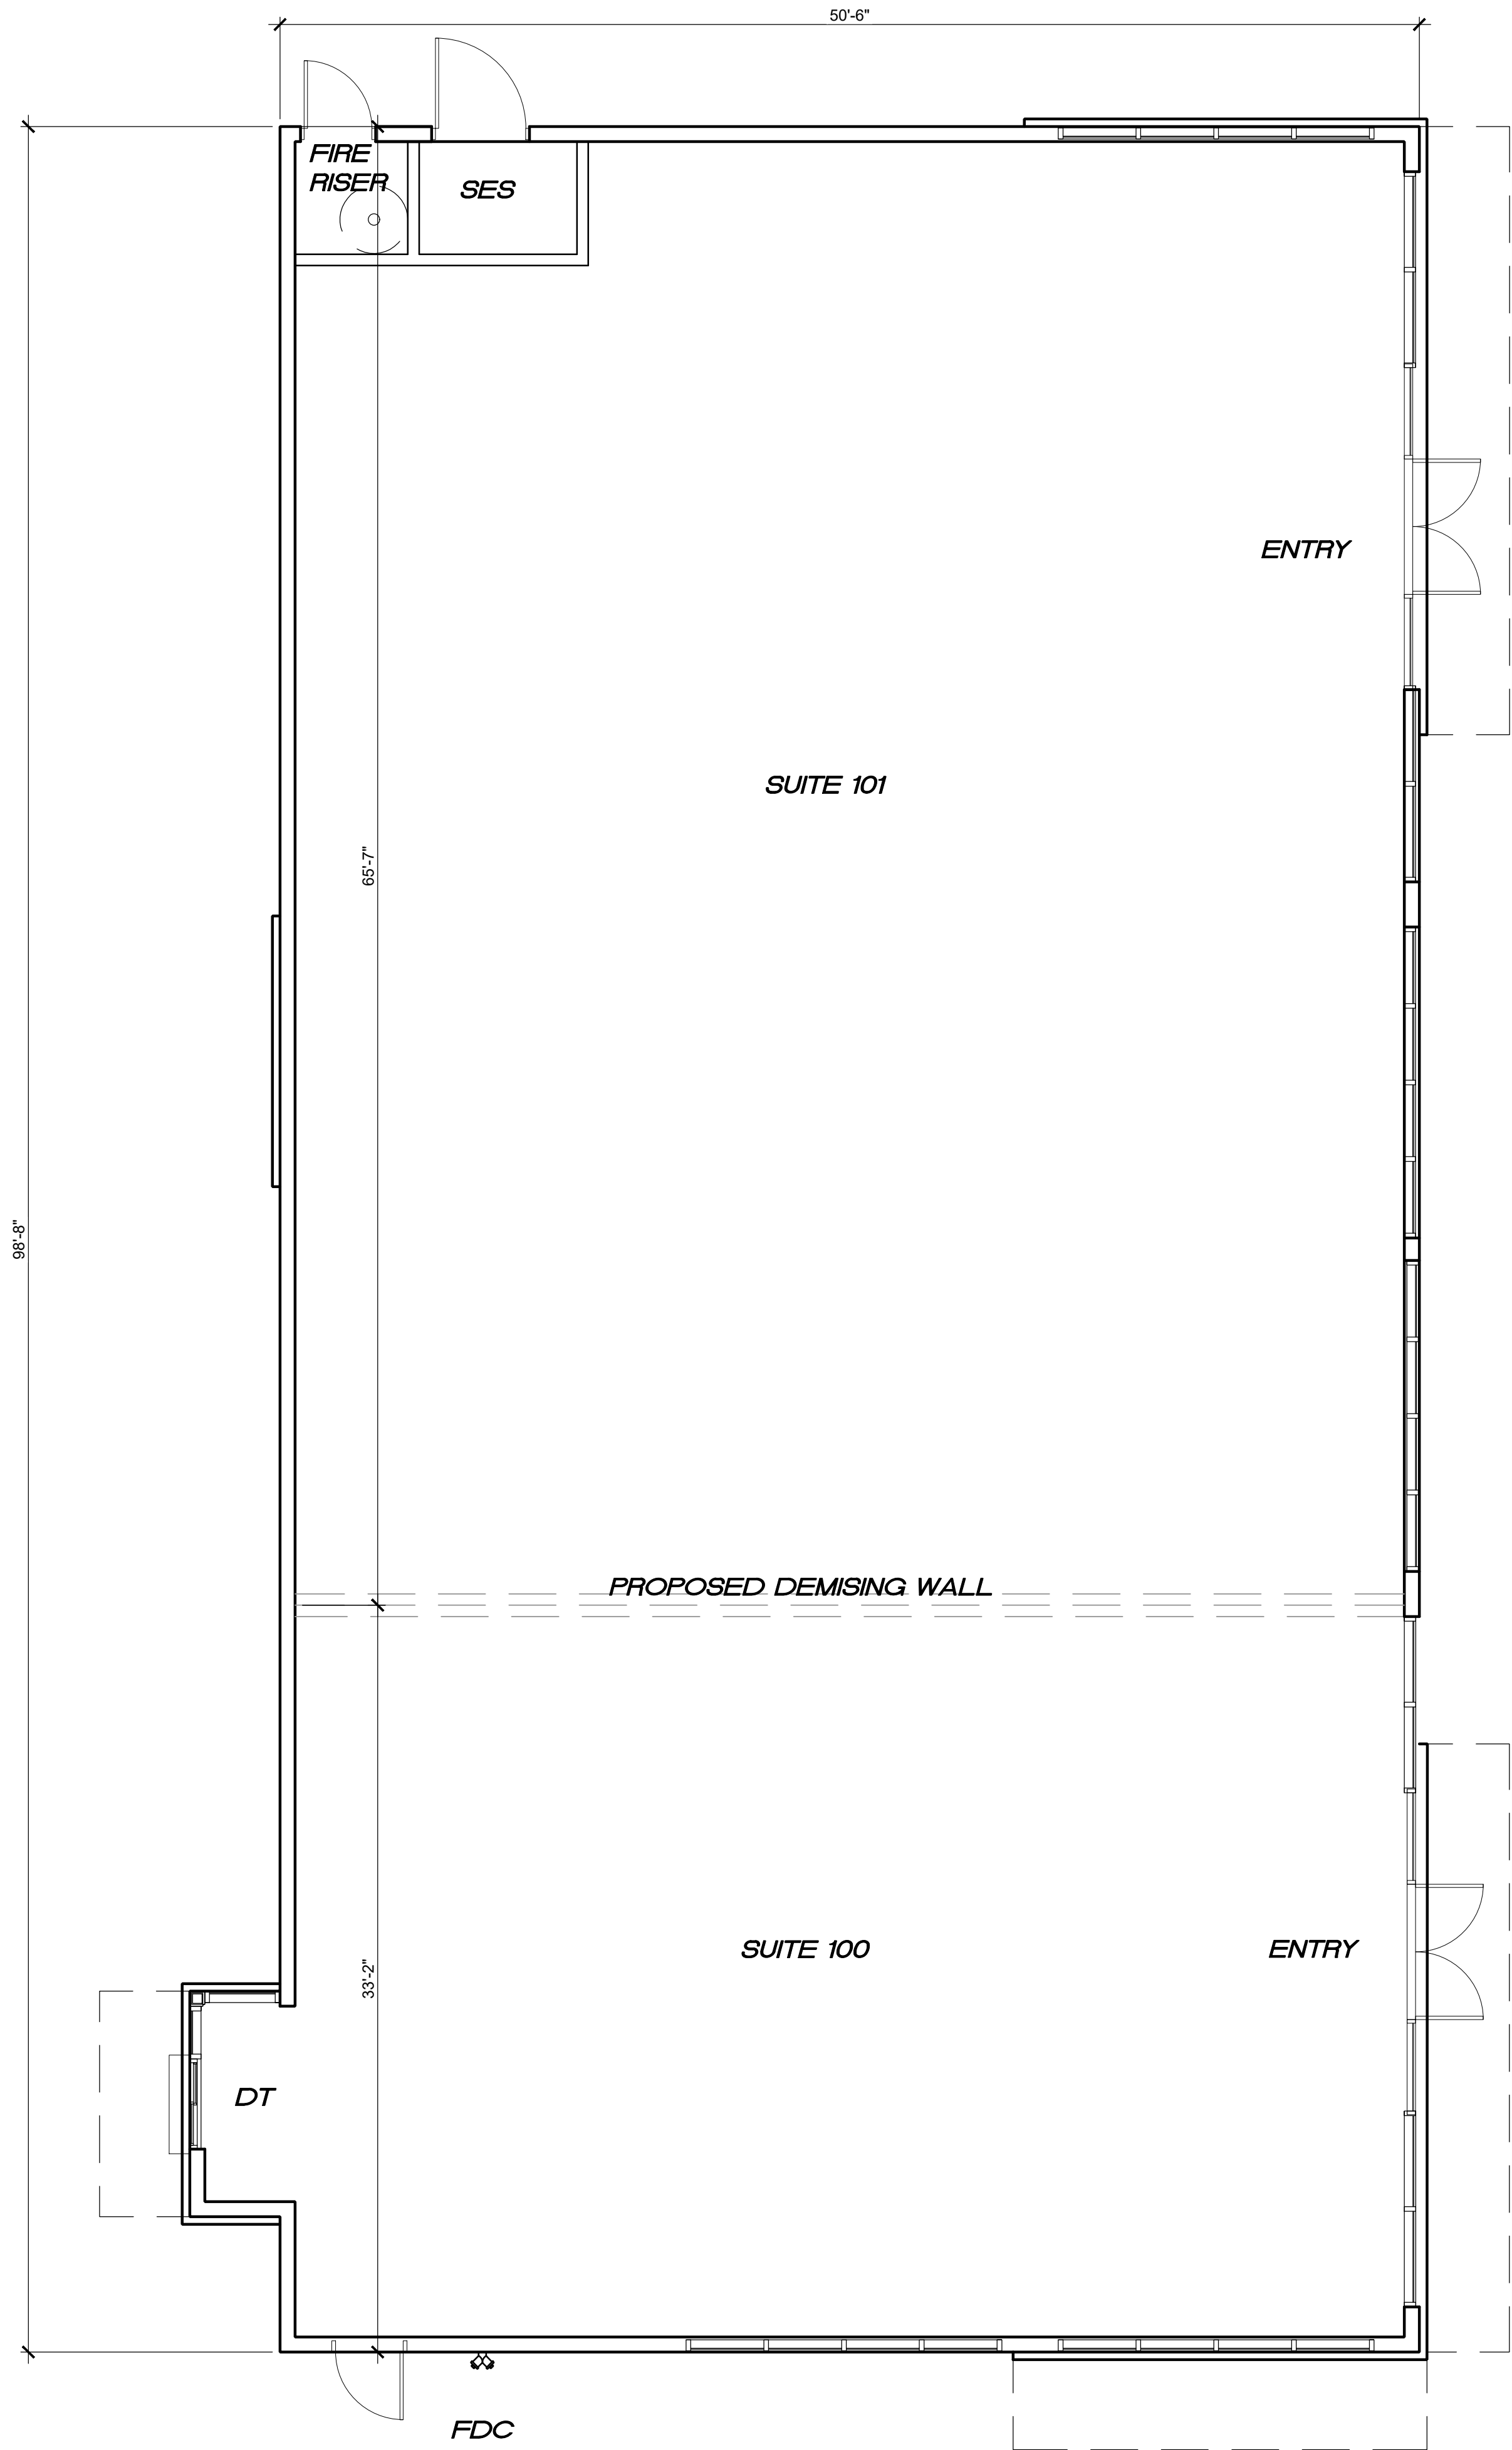

FLOOR PLAN - PAD B

SCALE: 3/16" = 1'-0"

UNIVERSITY MULTI-USE
4312 E UNIVERSITY DRIVE
MESA ARIZONA 85205
DATE: 07-17-2023 (PRELIMINARY)

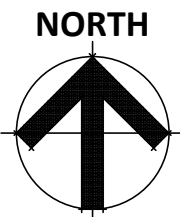


© 2023 R K A A
ARCHITECTS, INC. ALL
RIGHTS RESERVED.
THIS DRAWING IS AN
INSTRUMENT OF
SERVICE. IT IS THE
PROPERTY OF R K A A
ARCHITECTS, INC. AND
MAY NOT BE
DUPLICATED, USED OR
DISCLOSED WITHOUT
WRITTEN PERMISSION
OF THE ARCHITECT.

FP-2

RKAA# 19066.00


PROJECT DIRECTORY

ARCHITECT:
RKAA ARCHITECTS, INC.
2233 EAST THOMAS ROAD
PHOENIX, ARIZONA 85016
CONTACT: NEIL FEASER
PHONE: (602) 955-3900
FAX: (602) 955-0496
E-MAIL: nfeaser@rkaa.com

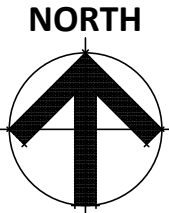

PROJECT DIRECTORY


ARCHITECT:
RKAA ARCHITECTS, INC.
2233 EAST THOMAS ROAD
PHOENIX, ARIZONA 85016
CONTACT: NEIL FEASER
PHONE: (602) 955-3900
FAX: (602) 955-0496
E-MAIL: nfeaser@rkaa.com

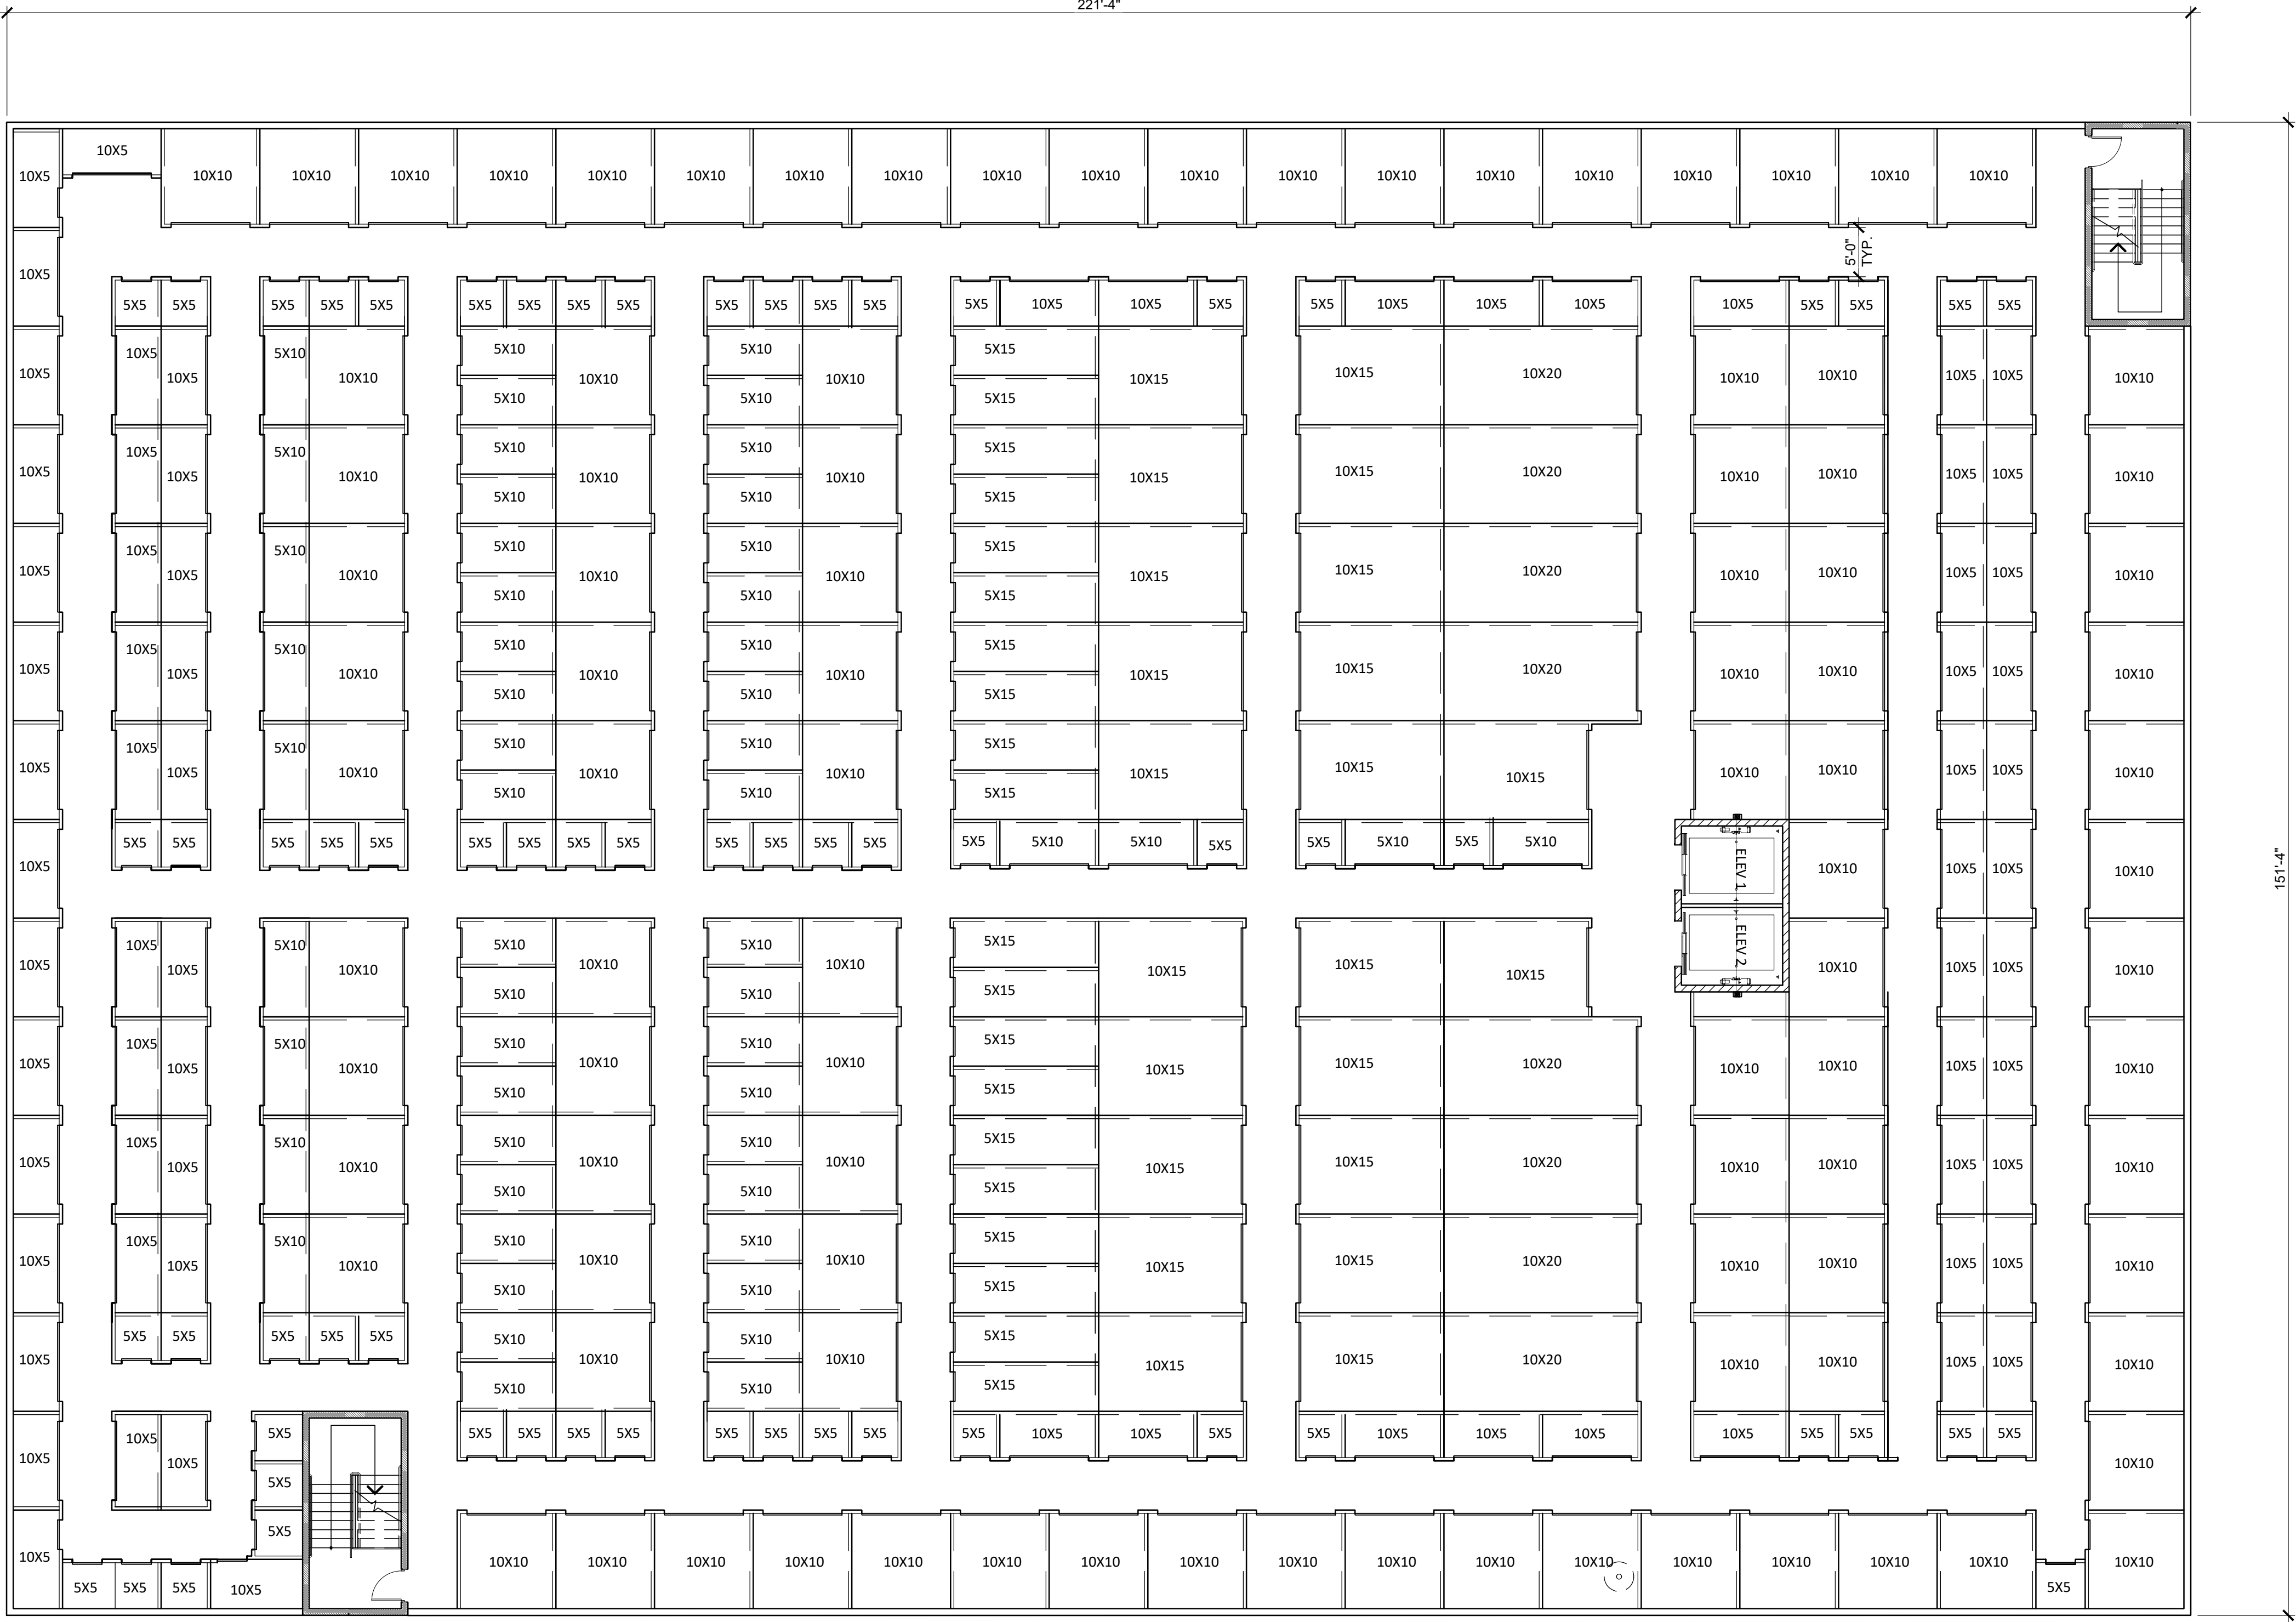

BASEMENT LEVEL UNIT MIX			
G.S.F = 33,501 S.F.			
L.S.F. = 24,750 S.F.			
74%			
CLIMATE CONTROLLED UNIT MIX SUMMARY			
UNIT SIZE	TOTAL	S.F. PER	AREA
5X5	50	25	1250
10X5	54	50	2700
10X10	121	100	12100
10X15	34	150	5100
10X20	18	200	3600
TOTAL	277	0	24750

FLOOR PLAN - PAD C - BASEMENT LEVEL
SCALE: 3/32" = 1'-0"

UNIVERSITY MULTI-USE
4312 E UNIVERSITY DRIVE
MESA ARIZONA 85205
DATE: 07-17-2023 (PRELIMINARY)

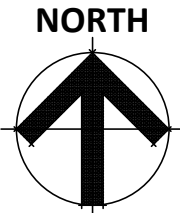

© 2023 RKAA ARCHITECTS, INC. ALL RIGHTS RESERVED. THIS DRAWING IS AN INSTRUMENT OF SERVICE. IT IS THE PROPERTY OF RKAA ARCHITECTS, INC. AND MAY NOT BE DUPLICATED, USED OR DISCLOSED WITHOUT WRITTEN PERMISSION OF THE ARCHITECT.

FP-3A

RKAA# 19066.00



PROJECT DIRECTORY

ARCHITECT:
RKAA ARCHITECTS, INC.
2233 EAST THOMAS ROAD
PHOENIX, ARIZONA 85016
CONTACT: NEIL FEASER
PHONE: (602) 955-3900
FAX: (602) 955-0496
E-MAIL: nfeaser@rkaa.com

GROUND LEVEL UNIT MIX			
G.S.F = 33,501 S.F.			
L.S.F. = 23,975 S.F.			
72%			
CLIMATE CONTROLLED UNIT MIX SUMMARY			
UNIT SIZE	TOTAL	S.F. PER	AREA
5X5	3	25	75
10X5	20	50	1000
10X10	22	100	2200
10X15	20	150	3000
10X20	24	200	4800
TOTAL	89	0	11075
NON-CLIMATE CONTROLLED UNIT MIX SUMMARY			
UNIT SIZE	TOTAL	S.F. PER	AREA
10X30	43	300	12900
TOTAL	156	0	23975


OVERALL UNIT MIX			
G.S.F = 100,503 S.F.			
L.S.F. = 71,750 S.F.			
71%			
CLIMATE CONTROLLED UNIT MIX SUMMARY			
UNIT SIZE	TOTAL	S.F. PER	AREA
5X5	117	25	2925
5X10	55	35	1925
5X15	20	75	1500
10X5	142	50	7100
10X10	240	100	24000
10X15	76	150	11400
10X20	50	200	10000
TOTAL	700	84	58850
NON-CLIMATE CONTROLLED UNIT MIX SUMMARY			
UNIT SIZE	TOTAL	S.F. PER	AREA
10X30	43	300	12900
TOTAL	743	0	12900

FLOOR PLAN - PAD C - GROUND LEVEL

SCALE: 3/32" = 1'-0"



UNIVERSITY MULTI-USE
4312 E UNIVERSITY DRIVE
MESA ARIZONA 85205
DATE: 07-17-2023 (PRELIMINARY)

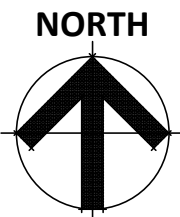

© 2023 RKAA ARCHITECTS, INC. ALL RIGHTS RESERVED. THIS DRAWING IS AN INSTRUMENT OF SERVICE. IT IS THE PROPERTY OF RKAA ARCHITECTS, INC. AND MAY NOT BE DUPLICATED, USED OR DISCLOSED WITHOUT WRITTEN PERMISSION OF THE ARCHITECT.


FP-3B

RKAA# 19066.00



PROJECT DIRECTORY

ARCHITECT:
RCAA ARCHITECTS, INC.
2233 EAST THOMAS ROAD
PHOENIX, ARIZONA 85016
CONTACT: NEIL FEASER
PHONE: (602) 955-3900
FAX: (602) 955-0496
E-MAIL: nfeaser@rcaa.com

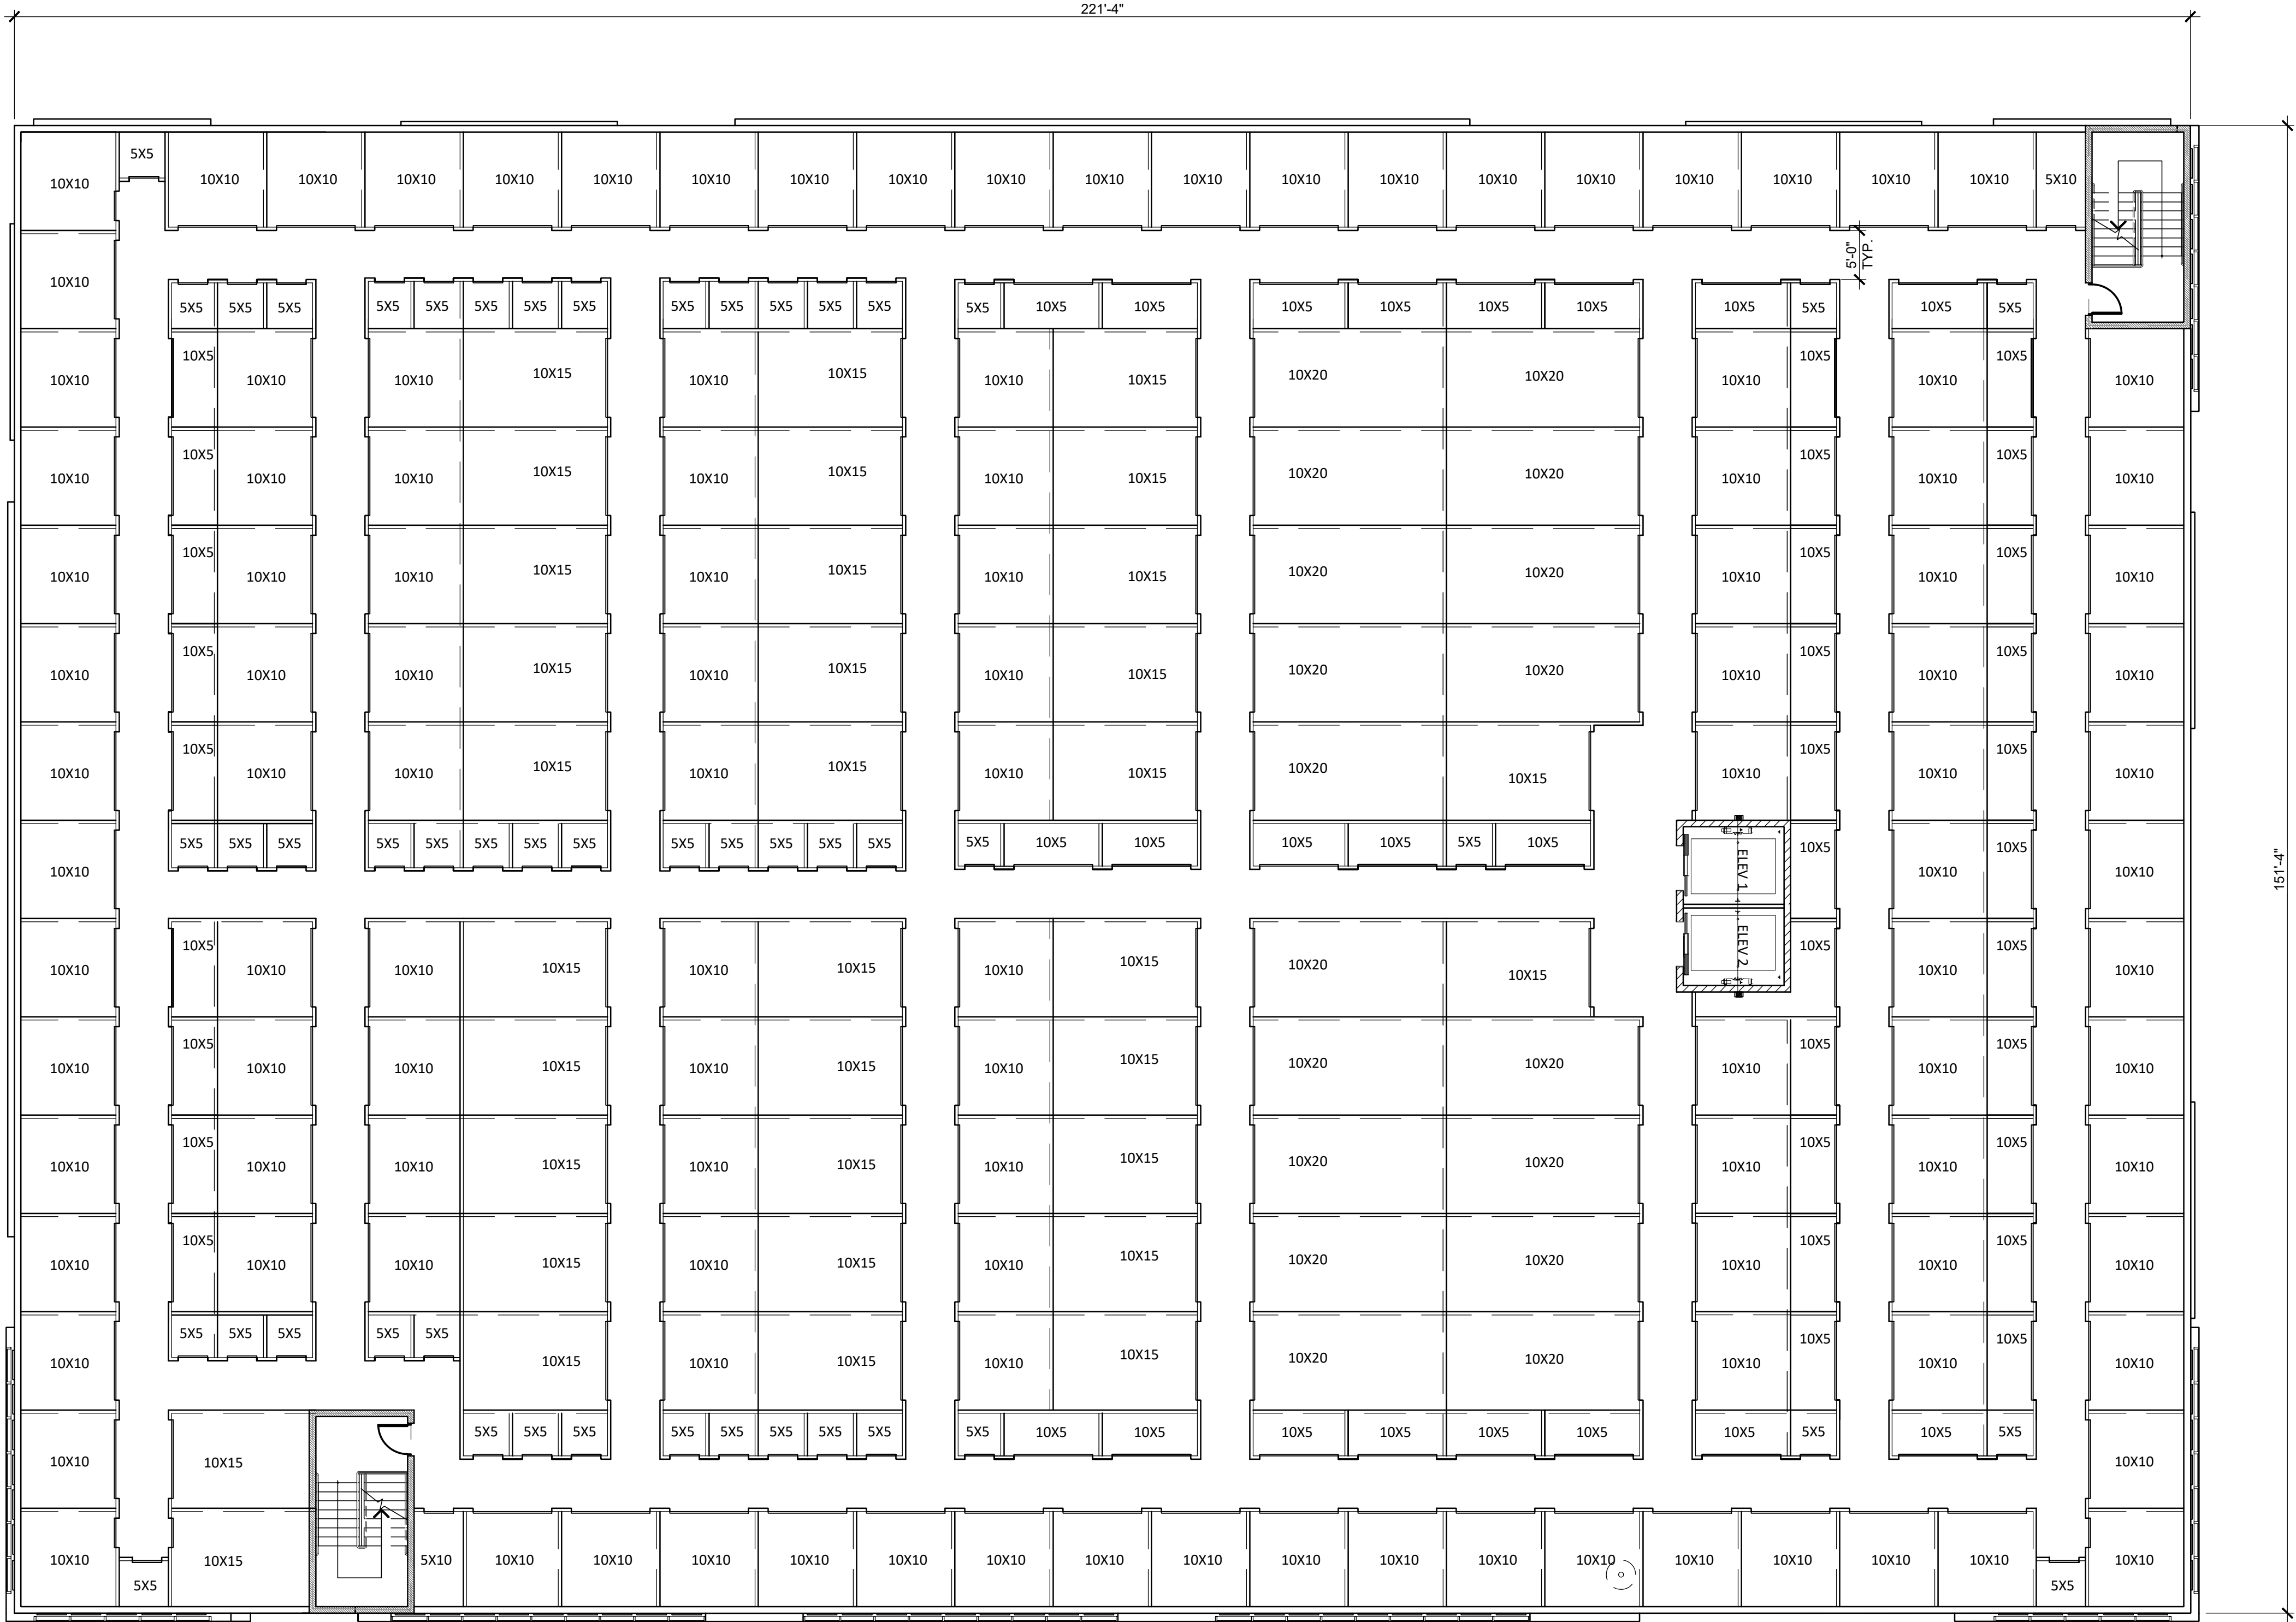

SECOND LEVEL UNIT MIX			
G.S.F = 33,501 S.F.			
L.S.F. = 23,850 S.F.			
72%			
CLIMATE CONTROLLED UNIT MIX SUMMARY			
UNIT SIZE	TOTAL	S.F. PER	AREA
5X5	64	25	1600
5X10	53	50	2650
5X15	20	75	1500
10X5	70	50	3500
10X10	97	100	9700
10X15	22	150	3300
10X20	8	200	1600
TOTAL	334	0	23850

FLOOR PLAN - PAD C - SECOND LEVEL


SCALE: 3/32" = 1'-0"

UNIVERSITY MULTI-USE

4312 E UNIVERSITY DRIVE

MESA ARIZONA 85205

DATE: 07-17-2023 (PRELIMINARY)

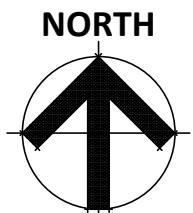

© 2023 RCAA ARCHITECTS, INC. ALL RIGHTS RESERVED. THIS DRAWING IS AN INSTRUMENT OF SERVICE. IT IS THE PROPERTY OF RCAA ARCHITECTS, INC. AND MAY NOT BE DUPLICATED, USED OR DISCLOSED WITHOUT WRITTEN PERMISSION OF THE ARCHITECT.

FP-3C

RCAA# 19066.00

