



C:\Users\becerra\Documents\465_S Robson_CENTRAL_nbeoerraTC6K.rvt

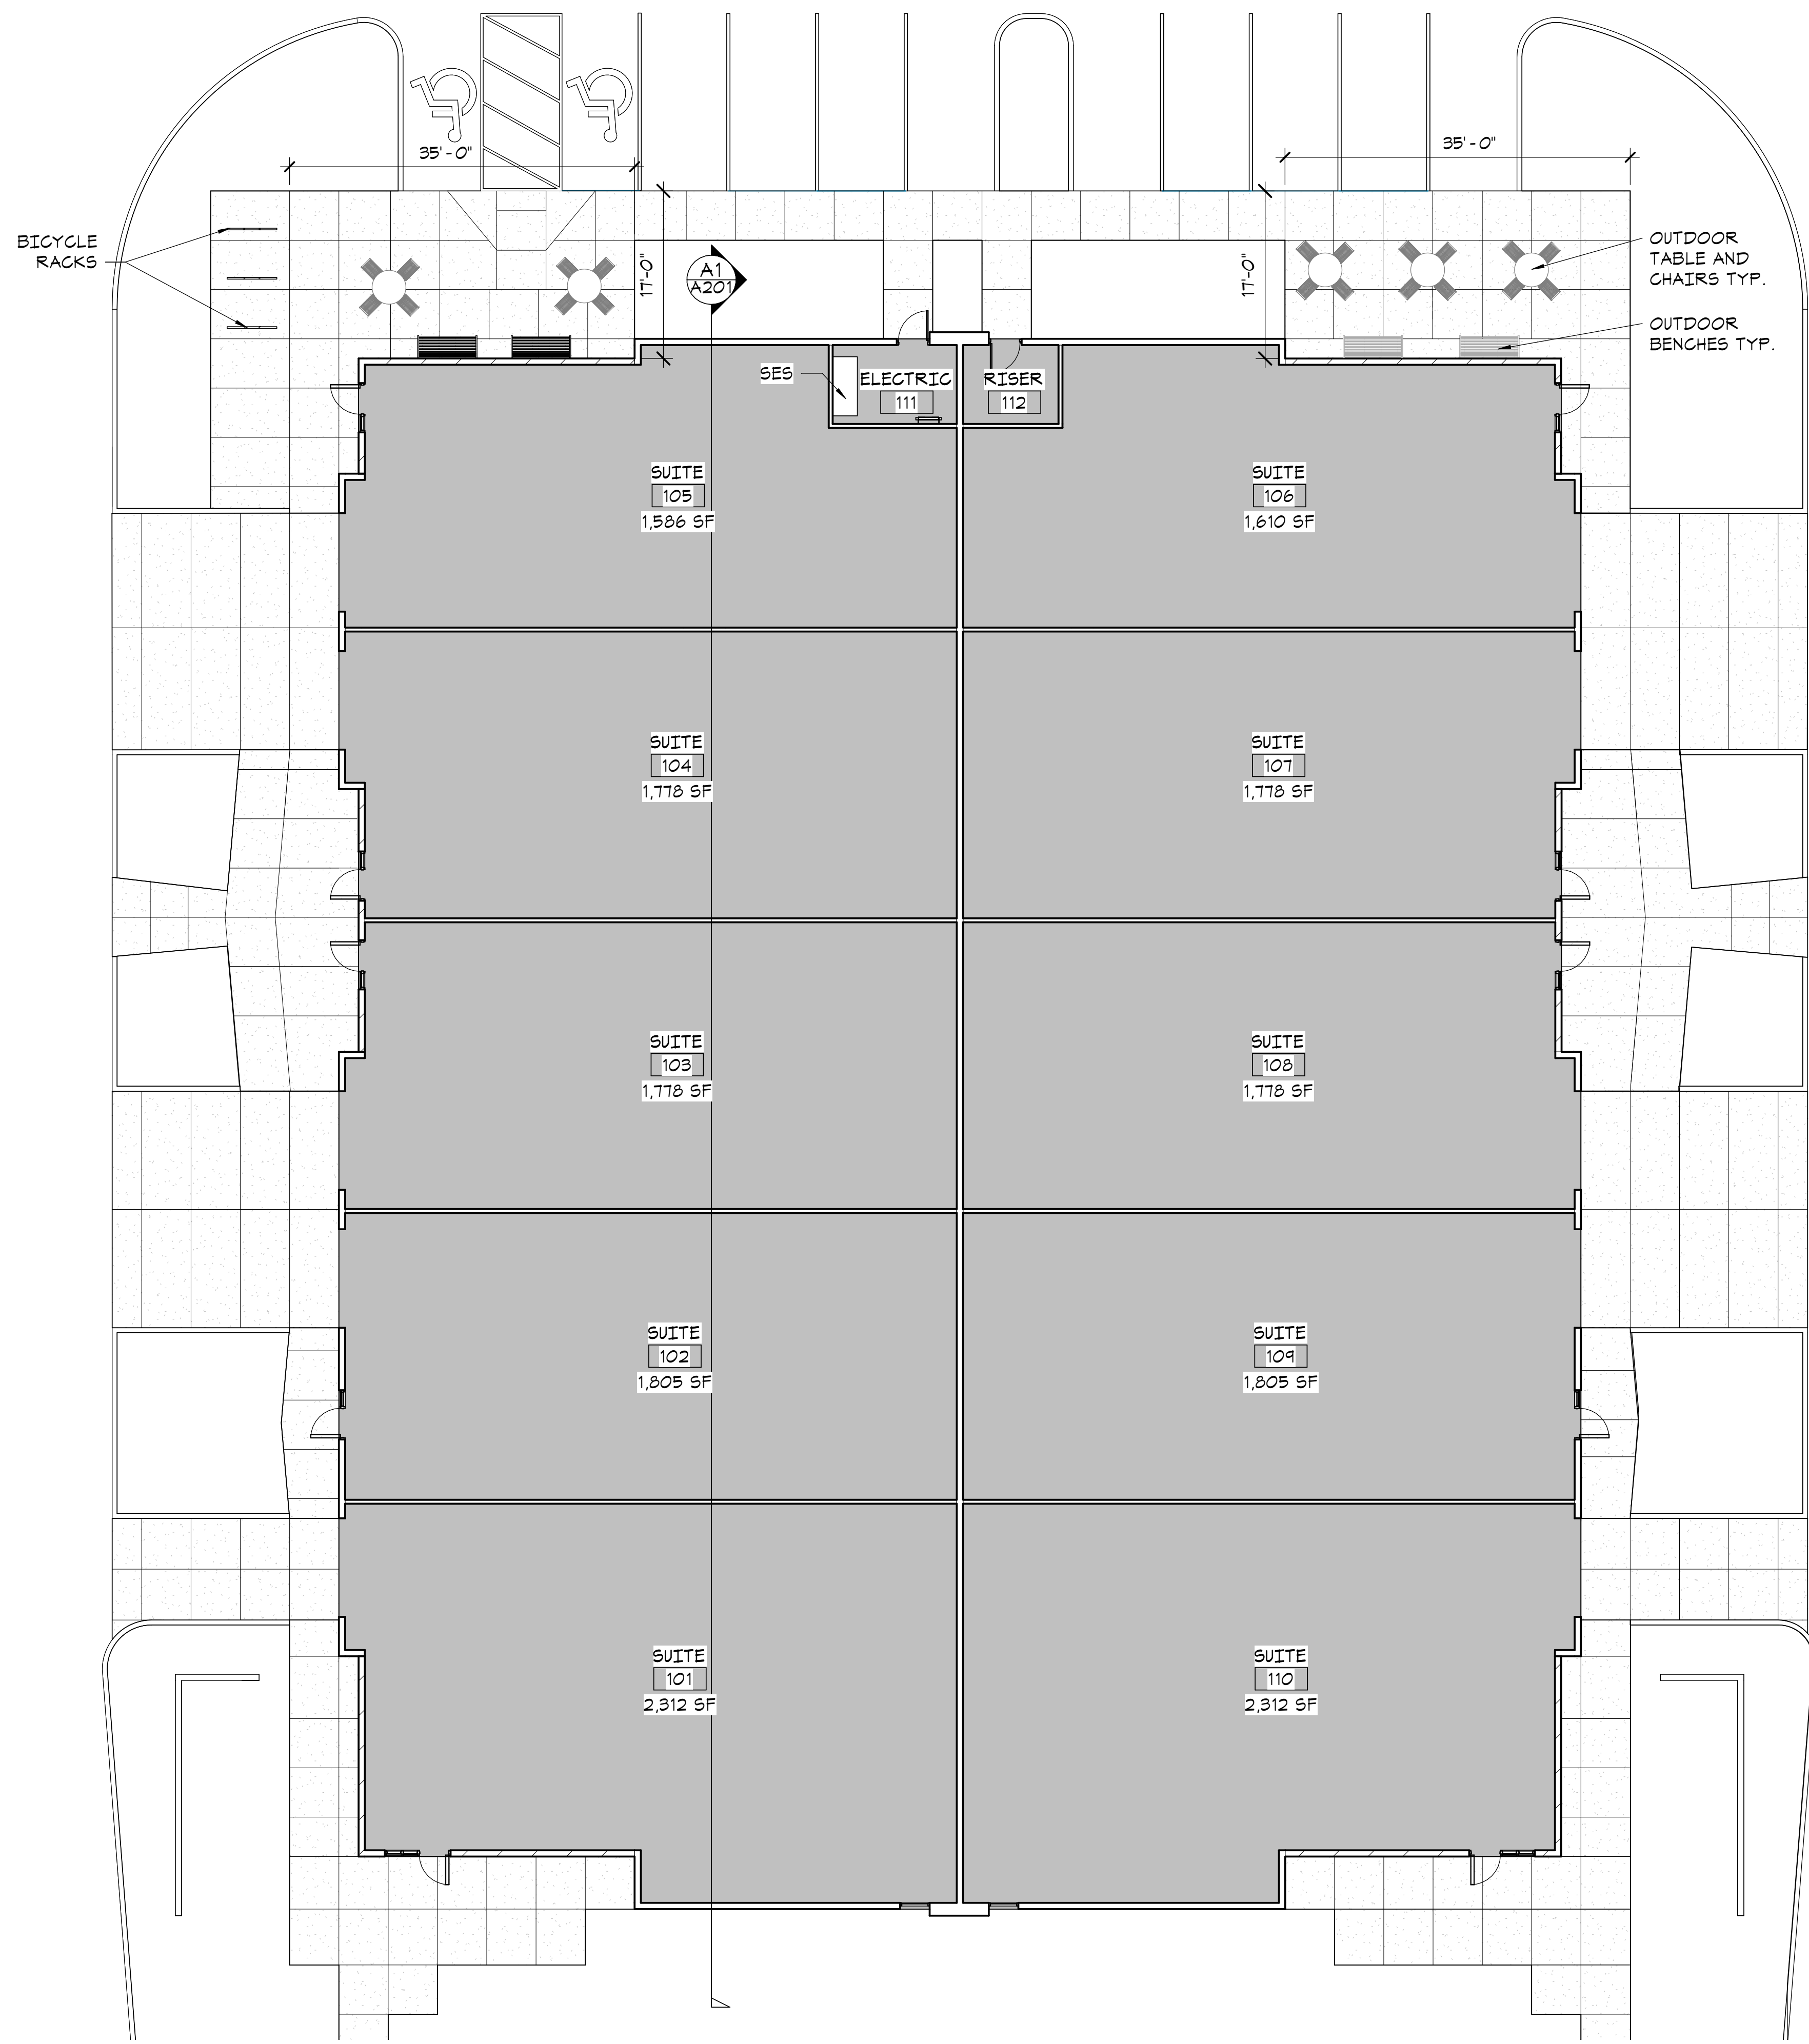

5/22/2013 Page 1 of 11


the park AND FACILITIES CATALOG Spec Sheet

6 Essential Series Aluminum Bench with Back - Powder Coated Black 593-9100

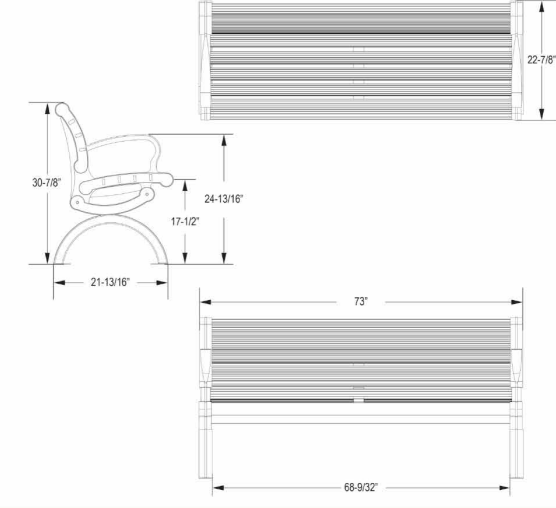

the park AND FACILITIES CATALOG Spec Sheet

5 Bike Wave Rack - Stainless Steel (1-7/8" O.D.) 593-3001

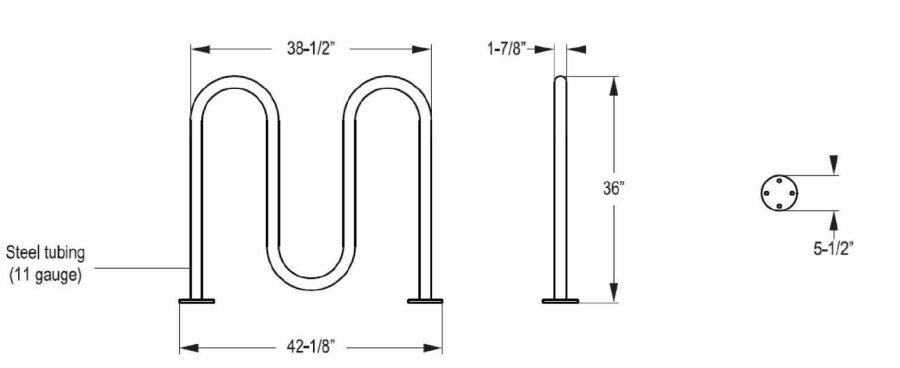

JH-04272023

AMENITY FURNITURE CUT SHEETS

12" = 1'-0"

#	REVISIONS / SUBMISSIONS	DATE
1	2ND COMMENT RESPONSE	12/06/2023

TK COWELY INVESTMENTS, LLLP
ROBSON INDUSTRIAL BUILDING
 511 S ROBSON, MESA, AZ 85210



1635 N Greenfield Rd, Suite 144, Mesa, AZ 85205 P 480.830.3838 www.emc2group.com

DRAWING TITLE:
FLOOR PLAN

DESIGNED BY: EMC2	PROJECT NO. 18523966.00
CHECKED BY: EMC2	SCALE: As Indicated
DATE: 12/14/2023	DRAWING NO.



A100

12/6/2023 5:03:13 PM

A1 FLOOR PLAN

1" = 10'-0"