



1 **NORTH ELEVATION**  
1" = 10'-0"

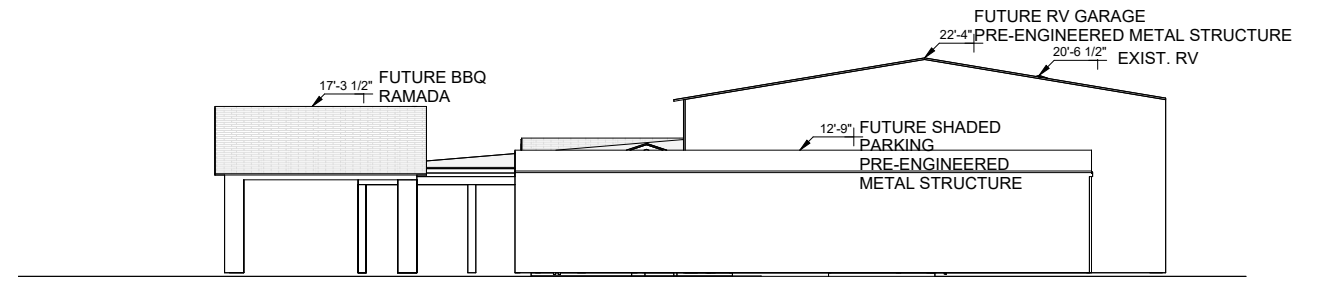

2 **SOUTH ELEVATION**  
1" = 10'-0"



3 **WEST ELEVATION**  
1" = 20'-0"

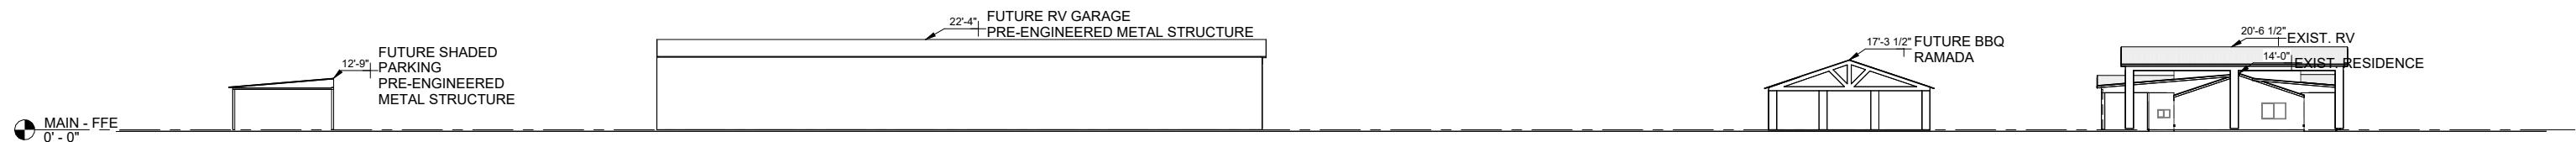

4 **EAST ELEVATION**  
1" = 20'-0"

Drawn by:	
Date:	
Rev No:	