


LEGEND

- SECURE BOUNDARY
- ACOUSTIC-RATED WALL


NOT FOR CONSTRUCTION

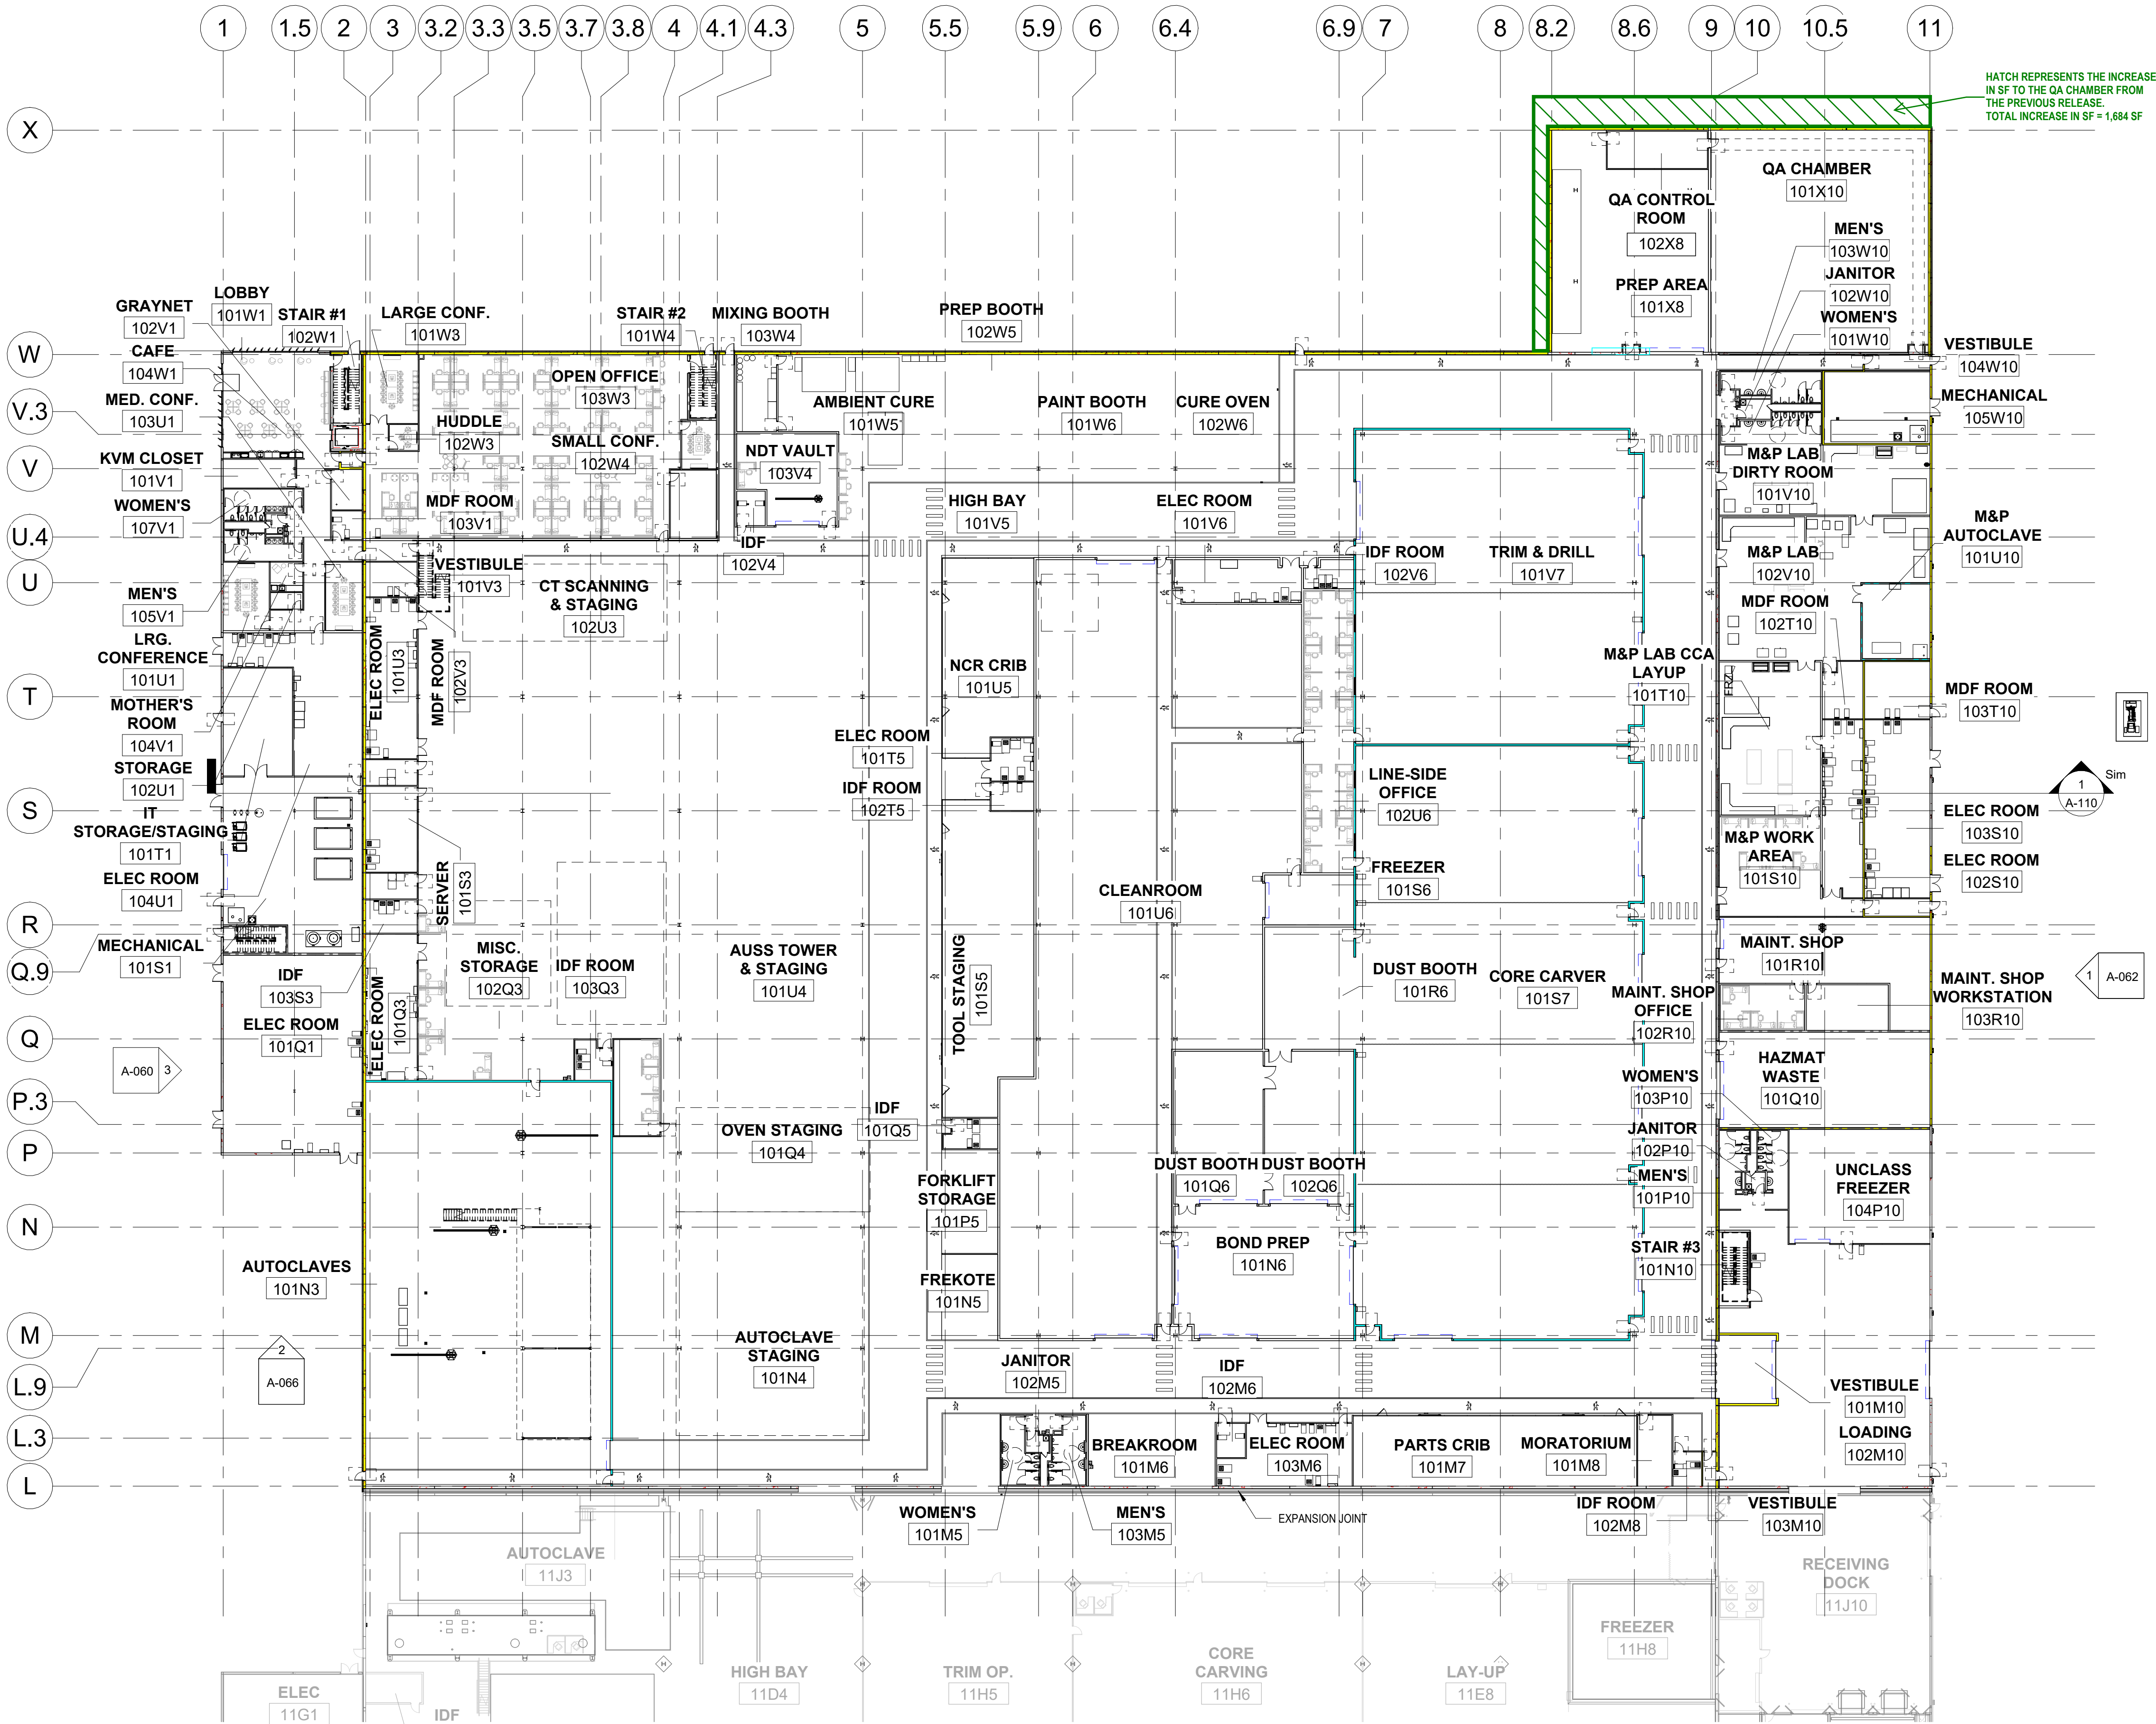

HATCH REPRESENTS THE INCREASE IN SF TO THE QA CHAMBER FROM THE PREVIOUS RELEASE. TOTAL INCREASE IN SF = 1,684 SF



1 ARCH L1 - OVERALL
10' 5' 0' 10' 20'
1/32" = 1'-0"

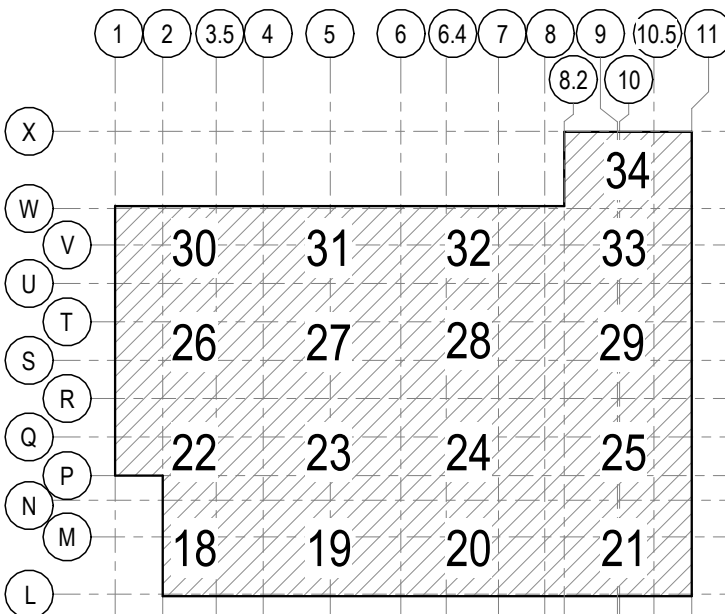

KEY PLAN

SYM	REVISION	BY	APPROVED	DATE




ACCEPTABILITY			DATE	
THIS DESIGN AND/OR SPECIFICATION IS APPROVED			07/01/26	
APPROVED BY	DEPT.	DATE	07/01/26	

SUBTITLE	TITLE
LEVEL 1 FLOOR PLAN - OVERALL	BOEING OPERATION SHEETS
	BUILDING 50-570A
	MESA, AZ
	ADV. COMPOSITE FABRICATION CENTER

CURRENT REVISION	SYMBOL	DATE
SHEET	A-011	07/01/26
JOB NO.	C08117.001	COMP NO.
DWG NO.	50-570A-A-011	


Autodesk Docs/C08117.001 - Boeing Mesa ASFC Expansion-9-TBD-BOEING-ZZ-M3-A1BD11.rvt

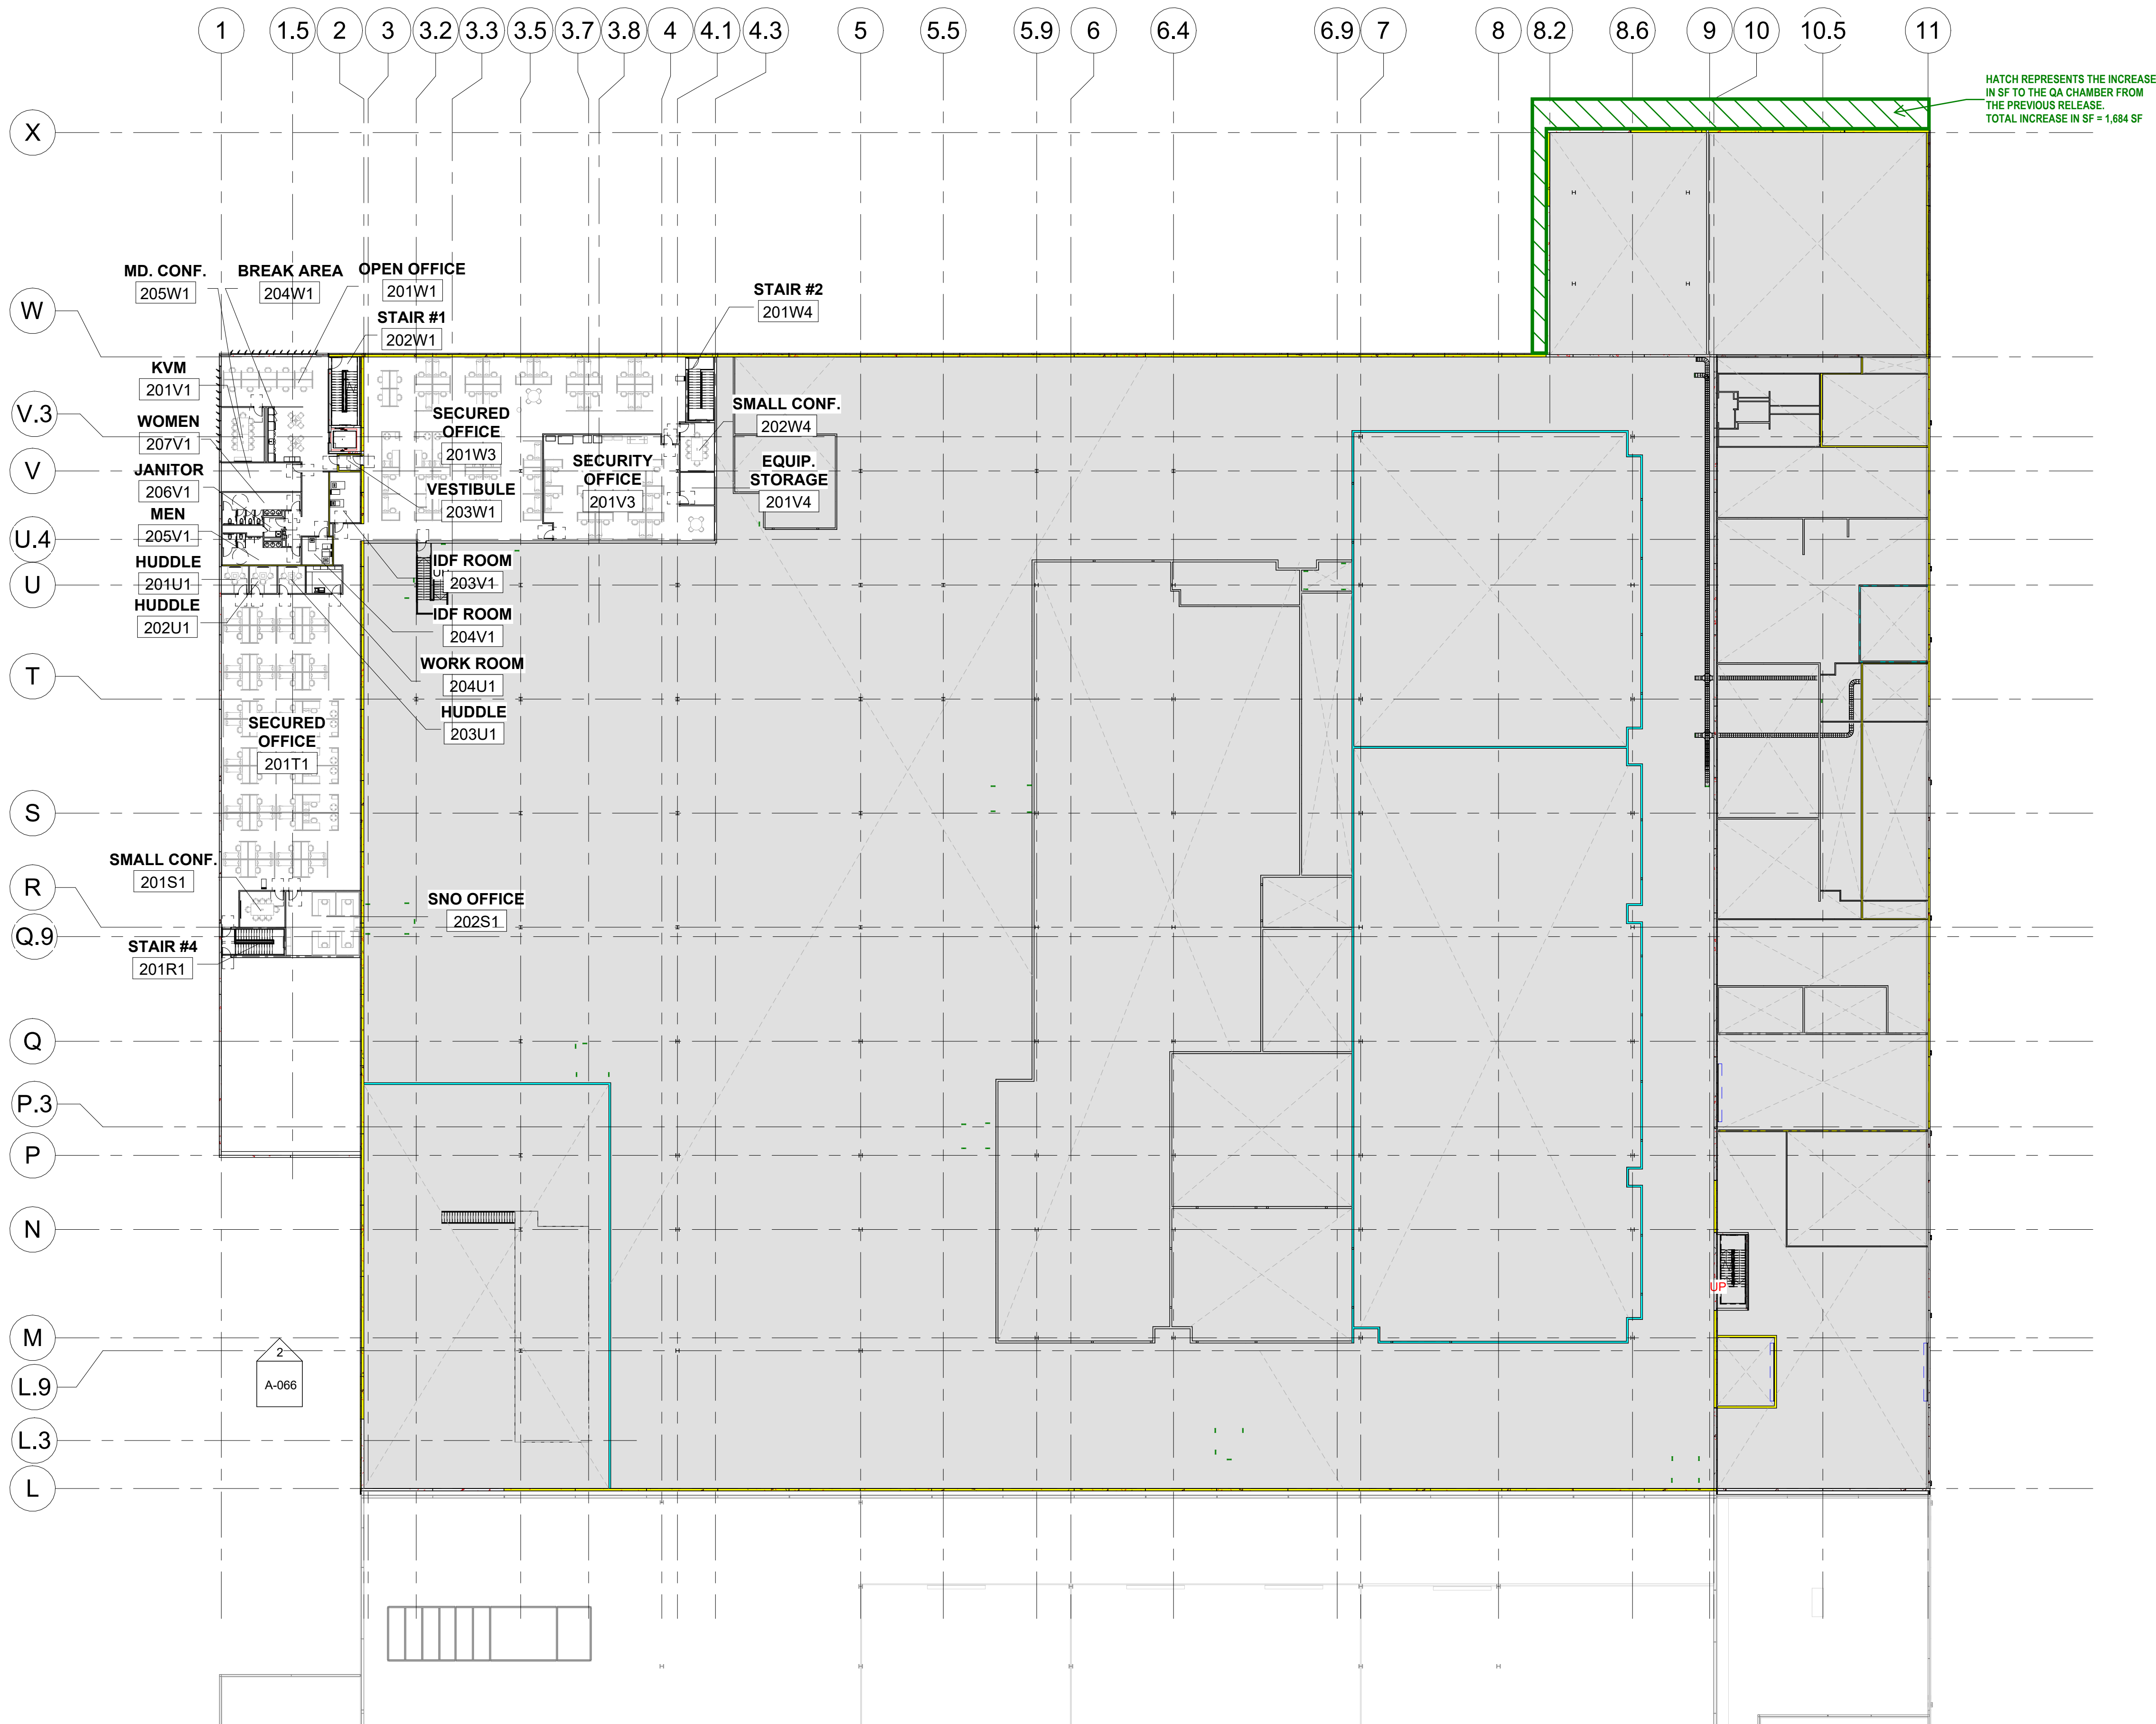

LEGEND

- SECURE BOUNDARY
- ACOUSTIC-RATED WALL
- OPEN TO BELOW

NOT FOR CONSTRUCTION

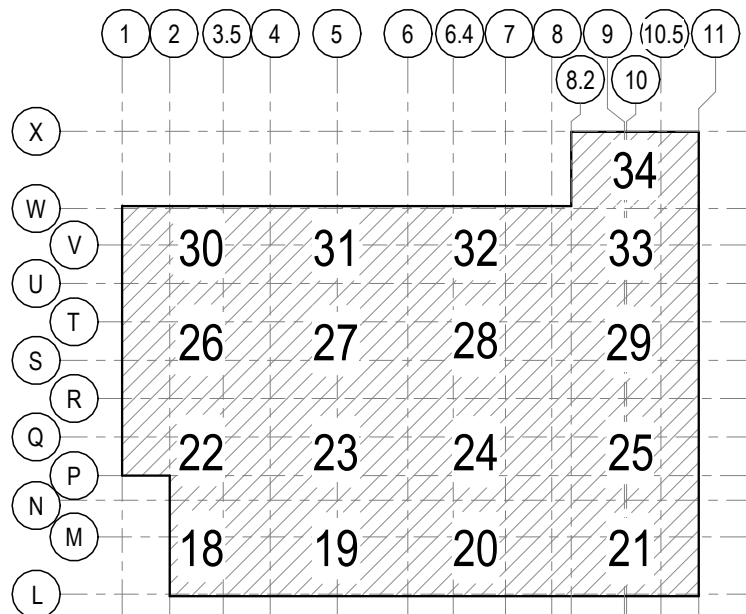

KEY PLAN


SYM	REVISION	BY	APPROVED	DATE



ACCEPTABILITY			DRAWN		DATE	SUBTITLE
THIS DESIGN AND/OR SPECIFICATION IS APPROVED			BRPH	KML		
APPROVED BY	DEPT.	DATE	CHECKED	ENGINEER	DATE	TITLE
			BRPH	KML		
			APPROVED			
			APPROVED			



LEVEL 2 FLOOR PLAN - OVERALL
BOEING OPERATION SHEETS
BUILDING 50-570A
MESA, AZ
ADV. COMPOSITE FABRICATION CENTER

CURRENT REVISION	SYMBOL	DATE
SHEET	A-012	07/01/26
JOB NO.	C08117.001	COMP NO.
DWG NO.	50-570A-A-012	

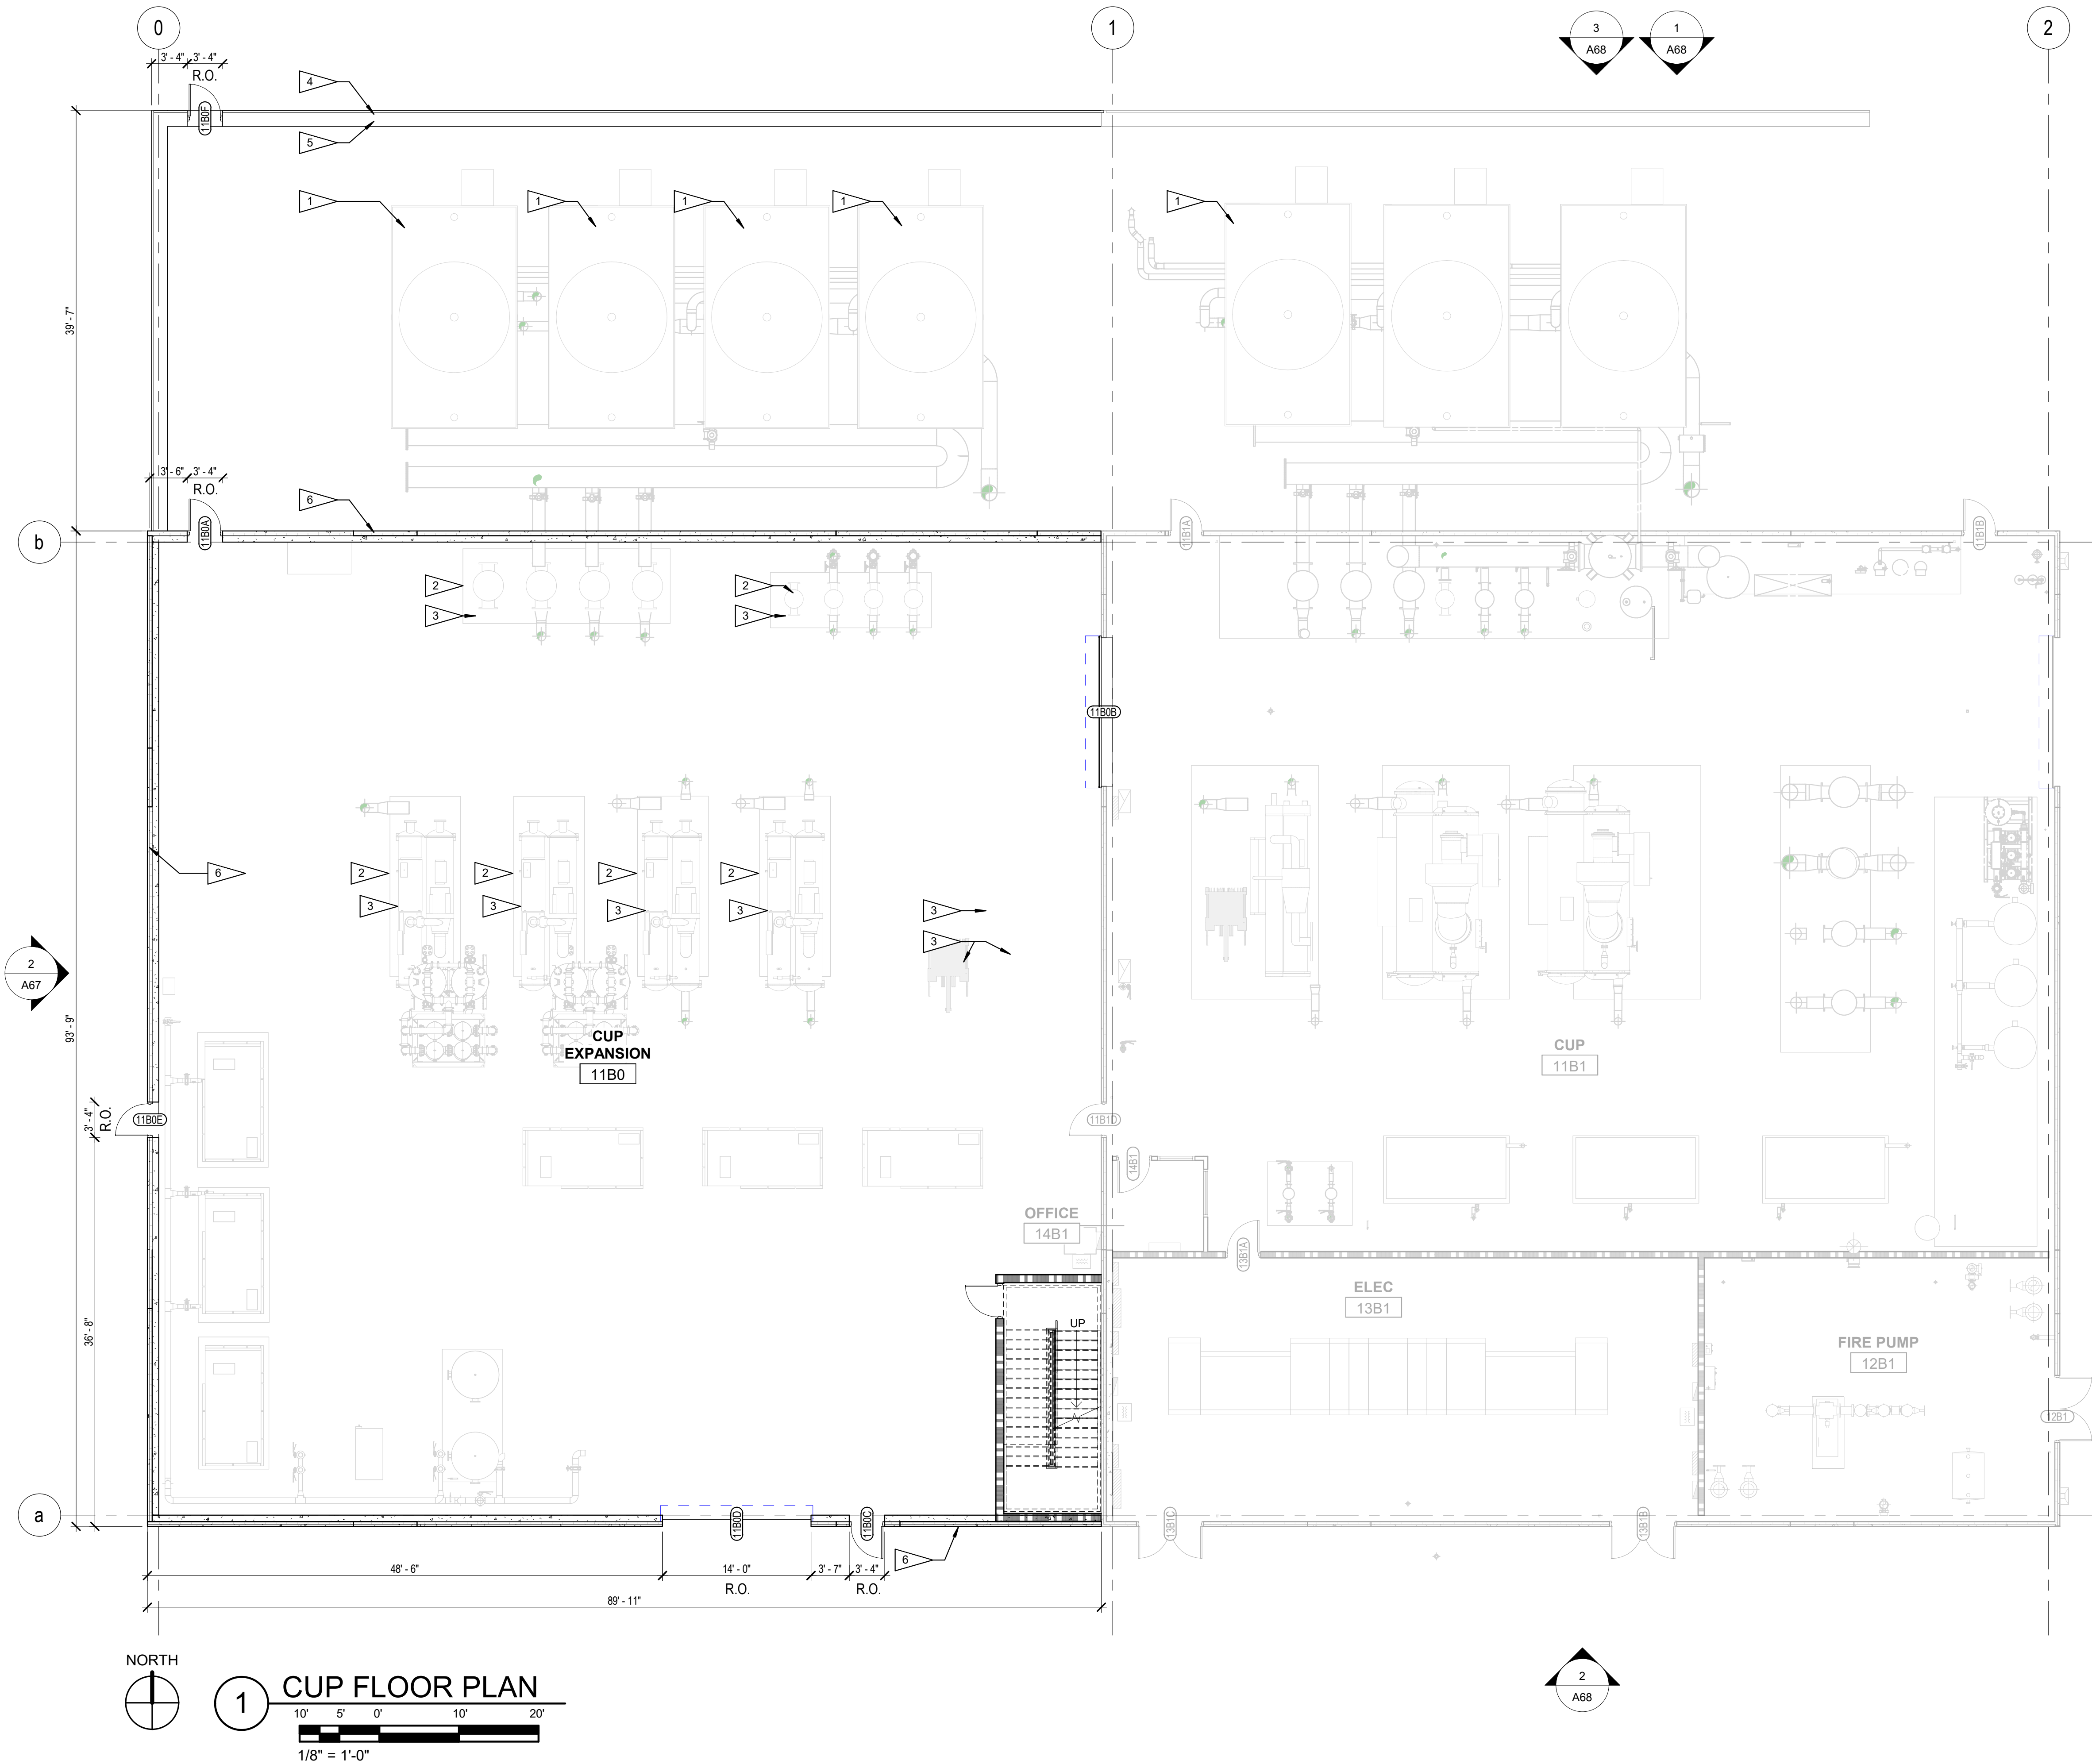

CONSTRUCTION NOTES

- 1 EXTERIOR MECHANICAL COOLING TOWERS. SEE DISCIPLINE DOCUMENTS
- 2 CONCRETE EQUIPMENT PAD
- 3 MECHANICAL EQUIPMENT; SEE DISCIPLINE DOCUMENTS
- 4 PERFORATED METAL SCREEN WALL ABOVE CONCRETE WALL
- 5 EXTERIOR CONCRETE WALL; SEE STRUCTURAL DRAWINGS
- 6 INSULATED TILT-UP CONCRETE WALL

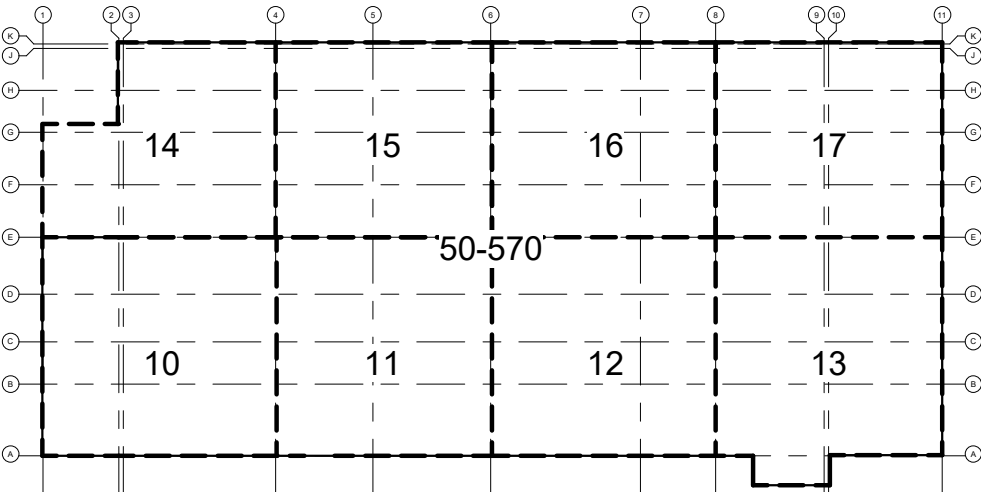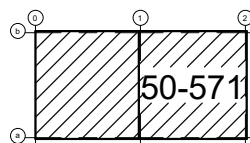

KEY PLAN

CUP LAYOUTS
BOEING OPERATION SHEETS
BUILDING 50-571
MESA, AZ
ADV. COMPOSITE FABRICATION CENTER

CURRENT REVISION	SYMBOL	DATE
SHEET	1A4	07/01/26
JOB NO.	C08117.001	COMP NO.
DWG NO.	50-571-1A4	



ACCEPTABILITY		
THIS DESIGN AND/OR SPECIFICATION IS APPROVED		
APPROVED BY	DEPT.	DATE

DRAWN	CAS	DATE	07/01/26
CHECKED	CJK		07/01/26
ENGINEER	KML	DATE	07/01/26
CHECKED			
APPROVED			
APPROVED			

SUBTITLE
TITLE