


LANDSCAPE LEGEND

- EXISTING TREE PROTECT FROM CONSTRUCTION
- EXISTING SHRUB PROTECT FROM CONSTRUCTION
- 'CERCIDIUM 'HYBRID' DESERT MUSEUM PALO VERDE 24" BOX (34)
- DALBERGIA SISSOO SISSOO TREE 24" BOX (10)
- CAESALPINIA CACALACO CASCALOTE 36" BOX (14)
- EREMOPHILA GLABRA 'MINGENW GOLD' 5 GALLON (172)
- TECOMA STANS YELLOW BELLS 5 GALLON (69)
- AGAVE DESMETIANA SMOOTH AGAVE 5 GALLON (52)
- MUHLENBERGIA 'REGAL MIST' REGAL MIST DEER GRASS 5 GALLON (143)
- EREMOPHILA MACULATA VALENTINE EMU BUSH 5 GALLON (60)
- HESPERALOE PARVIFLORA RED YUCCA 5 GALLON (52)
- CAESALPINIA MEXICANA MEXICAN BIRD OF PARADISE 5 GALLON (37)
- 1/2" SCREENED EWING SLATE DECOMPOSED GRANITE 2" DEPTH IN ALL LANDSCAPE AREAS

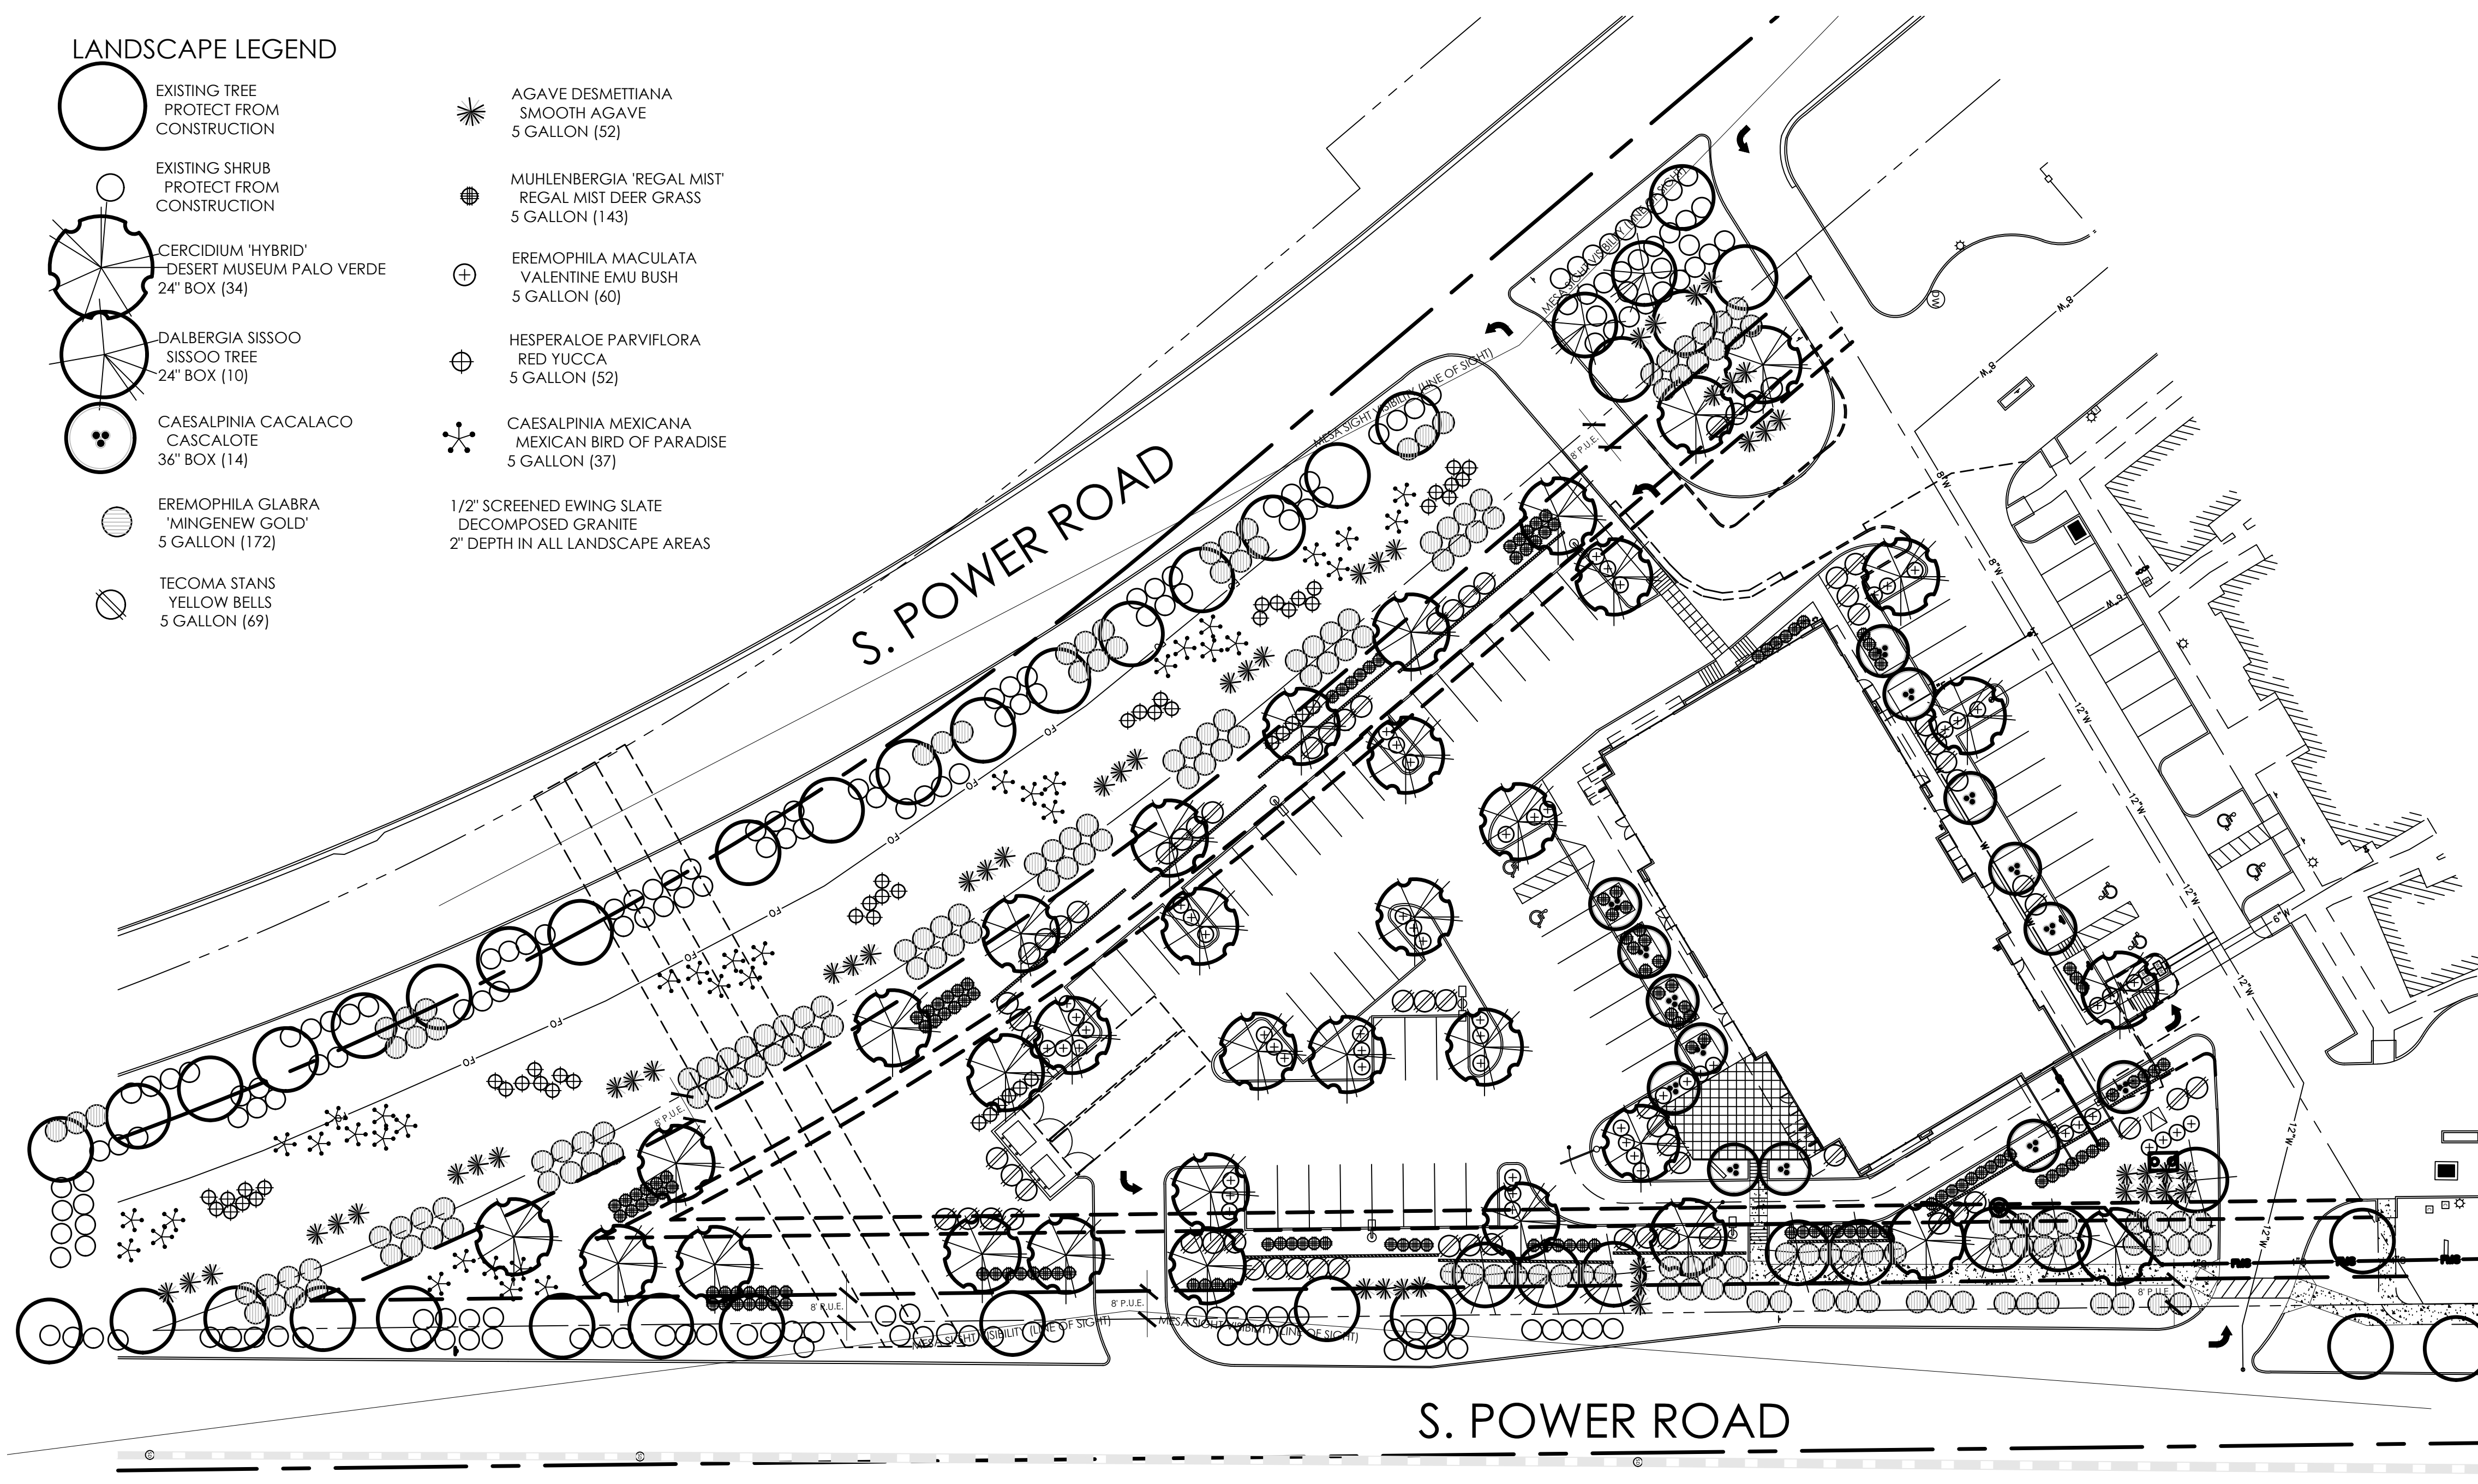

CITY OF MESA LANDSCAPE NOTES

1. ALL LANDSCAPE AREAS TO RECEIVE 2" LAYER DECOMPOSED GRANITE
 2. ALL LANDSCAPE AREA TO BE WATERED BY UNDERGROUND AUTOMATIC IRRIGATION SYSTEM.
 3. THE HEIGHTS AND CALIPERS SHALL COMPLY WITH 'ARIZONIA NURSERY ASSOCIATION SPECIFICATIONS' FOR THAT SIZE AND TYPE OF TREE.
 4. REQUIRED TREES SHALL BE PROVIDED IN EQUAL NUMBERS OF 15 GALLON SIZE AND 24" BOX SIZE OR LARGER.
 5. REQUIRED SHRUBS SHALL HAVE A MATURE GROWTH HEIGHT OF 18" AT LEAST 50% OF REQUIRE SHRUBS SHALL BE 5 GALLON SIZE.
 6. PLANT MATERIAL SHALL BE CALCULATED BASED ON A LINEAR MODULE OF 25 FEET. TREES AND SHRUBS MAY BE CLUSTERED.
- ARTERIAL STREET:**
(2) TREES AND (6) SHRUBS PER 25' OF STREET FRONTAGE
- MAJOR, MIDSECTION COLLECTOR STREET:**
(2) TREES AND (6) SHRUBS PER 25' OF STREET FRONTAGE
- COLLECTOR/INDUSTRIAL/COMMERCIAL STREET:**
(1) TREES AND (4) SHRUBS PER 25' OF STREET FRONTAGE
- PUBLIC OR PRIVATE LOCAL STREET:**
(1) TREES AND (4) SHRUBS PER 25' OF STREET FRONTAGE
7. PLANT MATERIAL SIZES REQUIRED:
TREES: (TOTAL REQUIRED TREES):
 25% SHALL BE 36" BOX OR LARGER
 50% SHALL BE 24" BOX OR LARGER
 NO TREES LESS THAN 15 GALLON
SHRUBS: (TOTAL REQUIRED SHRUBS):
 50% SHALL BE 5 GALLON OR LARGER.
 NO SHRUBS LESS THAN 1 GALLON
8. 1 TREES AND 3 SHRUBS FOR EVERY 15' PARKING ISLAND PARKING SHALL BE INSTALLED @ EACH END OF ROW OF STALLS AND IN BETWEEN FOR MAXIMUM OF EIGHT CONTIGUOUS PARKING SPACES
9. FOUNDATION LANDSCAPING: LANDSCAPING TO A MINIMUM HEIGHT OF 18" IS REQUIRED IMMEDIATELY ADJACENT TO, OR PROVIDED IN PLANTER AREAS ADJACENT TO BUILDING, WHICH HAVE FRONTAGE ON A PUBLIC STREET. PLANTING AREAS MUST BE A MIN. OF 5' WIDE AND A MIN. OF 50% PLANT COVERAGE.
10. THE BACKFLOW PREVENTION ASSEMBLY SHALL BE TESTED AND APPROVED BY A CERTIFIED TECHNICIAN DESIGNATED IN THE CURRENT CITY OF MESA LIST THE APPROVED INSPECTORS PRIOR TO THE REQUEST FOR FINAL INSPECTION".
11. THE REQUIRED BACKFLOW PREVENTION ASSEMBLY SHALL BE MANUFACTURER AND MODEL NUMBER DESIGNATED IN THE CURRENT CITY OF MESA LIST OF APPROVED BACKFLOW PREVENTION ASSEMBLIES".
12. ALL WORK WILL BE DONE UNDER SEPARATE PERMIT FOR SIGNS".
13. ALL LANDSCAPING INSTALLED WITH THIS PROJECT TO BE MAINTAINED BY OWNERS ASSOC. OR OWNERS ASSOCIATION OF COMMERCIAL SUBDIVISION OR MANAGEMENT COMPANY IF COMMERCIAL RENTALS
14. THAT ALL TREES AND SHRUBS LOCATED IN LINE-OF-SIGHT WILL BE MAINTAINED TO A CLEAR AREA BETWEEN OF 3' TO 7'
15. RIP-RAP MUST BE ON NATURAL MATERIALS MATCHING D.G COLORS CONCRETE OR GUNITE MUST BE COLORED TO MATCH D.G. COLOR
16. TREES SHALL BE PLANTED @ LEAST 20' AWAY FROM ANY STREET LIGHT POLE OR LOCATION. SHRUBS SHALL BE PLANTED @ LEAST 7' FEET AWAY FROM ANY STREET LIGHT POLE OR LCC.
17. 10% OF TOTAL TREES IN PARKING SHALL BE 36" BOX OR LARGER.

VISIBILITY TRIANGLE INFO:

VISIBILITY TRIANGLES ARE BASED ON CITY OF MESA PUBLIC STREET ACCESS GUIDELINES DATED FEB. 15, 2005.

STREET SPEED: 45 MPH
 STREET CROSS SECTION 4LU
 FIGURE 2.3 (50MPH DESIGN SPEED) SD=625'

ADDITIONAL NOTES:

THIS LANDSCAPE IS TO BE MAINTAINED ON A WEEKLY BASIS USING A NATURAL MAINTENANCE PROGRAM AND SHALL BE MAINTAINED IN ACCORDANCE WITH THE BEST MANAGEMENT PRACTICE OF THE LANDSCAPE INDUSTRY.

PLANT MATERIAL WITHIN THE SIGHT DISTANCE TRIANGLE SHALL NOT EXCEED 30-INCHES IN HEIGHT AT FULL MATURITY. (1105.4) TREES PLANTED WITHIN THE SIGHT DISTANCE TRIANGLES SHALL BE 24-INCH TO 42-INCH BOX SPECIMENS WITH NO BRANCHES LOWER THAN 8- FEET ABOVE THE SIDEWALK ELEVATION, AND 14- FEET OVER VEHICULAR TRAFFI WAYS.

ALL LANDSCAPE AREAS WILL BE MAINTAINED BY THIS OWNER OR LESSEE IN ACCORDANCE WITH THESE APPROVED PLANS

REQUIRED LANDSCAPE AREAS SHALL BE FREE FROM EN-CROACHMENT BY ANY USE, STRUCTURE, VEHICLE OR FEATURE NOT PART OF THE LANDSCAPE DESIGN.

POWER ROAD (WEST)
 PROPERTY LINE = 567'
 23 TREES REQUIRED
 32 TREES PROVIDED (ALL 24" BOX OR LARGER)
 138 SHRUBS REQUIRED
 205 SHRUBS PROVIDED


POWER ROAD (EAST)
 PROPERTY LINE = 650'
 26 TREES REQUIRED
 33 TREES PROVIDED (ALL 24" BOX OR LARGER)
 156 SHRUBS REQUIRED
 206 SHRUBS PROVIDED

NORTH PROPERTY LINE
 PROPERTY LINE = 350' (0' PLANTABLE)
 0 TREES REQUIRED
 0 TREES PROVIDED
 0 SHRUBS REQUIRED
 0 SHRUBS PROVIDED


PARKING LOT
 PARKING STALLS = 57
 16 TREES REQUIRED
 16 TREES PROVIDED
 48 SHRUBS REQUIRED
 48 SHRUBS PROVIDED

LANDSCAPE COVERAGE
 LANDSCAPE AREA: 92,013 SQ.FT.
 LANDSCAPE COVERAGE REQUIRED: 46,006 SQ.FT. (50%)
 LANDSCAPE COVERAGE PROVIDED: 47,018,133 SQ.FT. (51%)

LANDSCAPE
 SCALE: 1"=30'-00"

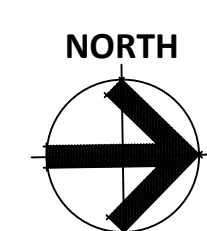

T.J. McQUEEN & ASSOCIATES, INC.
 LANDSCAPE ARCHITECTURE
 URBAN DESIGN
 SITE PLANNING
 10446 N. 74th Street, Suite 150
 Scottsdale, Arizona 85258
 P. (602)265-0320
 EMAIL: timmqueen@tjmla.net

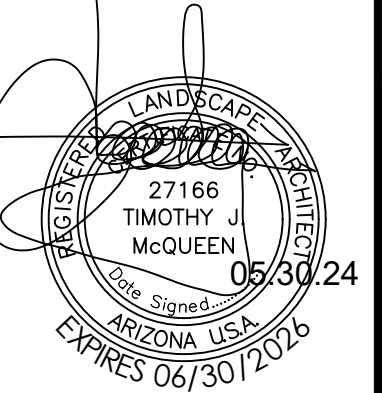

ARCHICON
 Architecture & Interiors, L.C.
 5055 E WASHINGTON STREET
 SUITE 200
 PHOENIX, ARIZONA 85034
 (602) 222-4266
 FAX (602) 279-4305
 www.ARCHICON.COM

CABANA ON POWER ROAD RETAIL CENTER
 6209S POWER ROAD
 MESA, ARIZONA

PROJECT NUMBER: 2466810-0
 PROJECT MANAGER:
 DRAWN BY:
 CHECKED BY:

NO.	REVISION	DATE

SHEET DESCRIPTION
 LANDSCAPE PLAN

SHEET NO.
La.01
 ISSUE DATE: