


2 Floor Plan - Level 2 - Overall
 1/16" = 1'-0"
 SEE A202

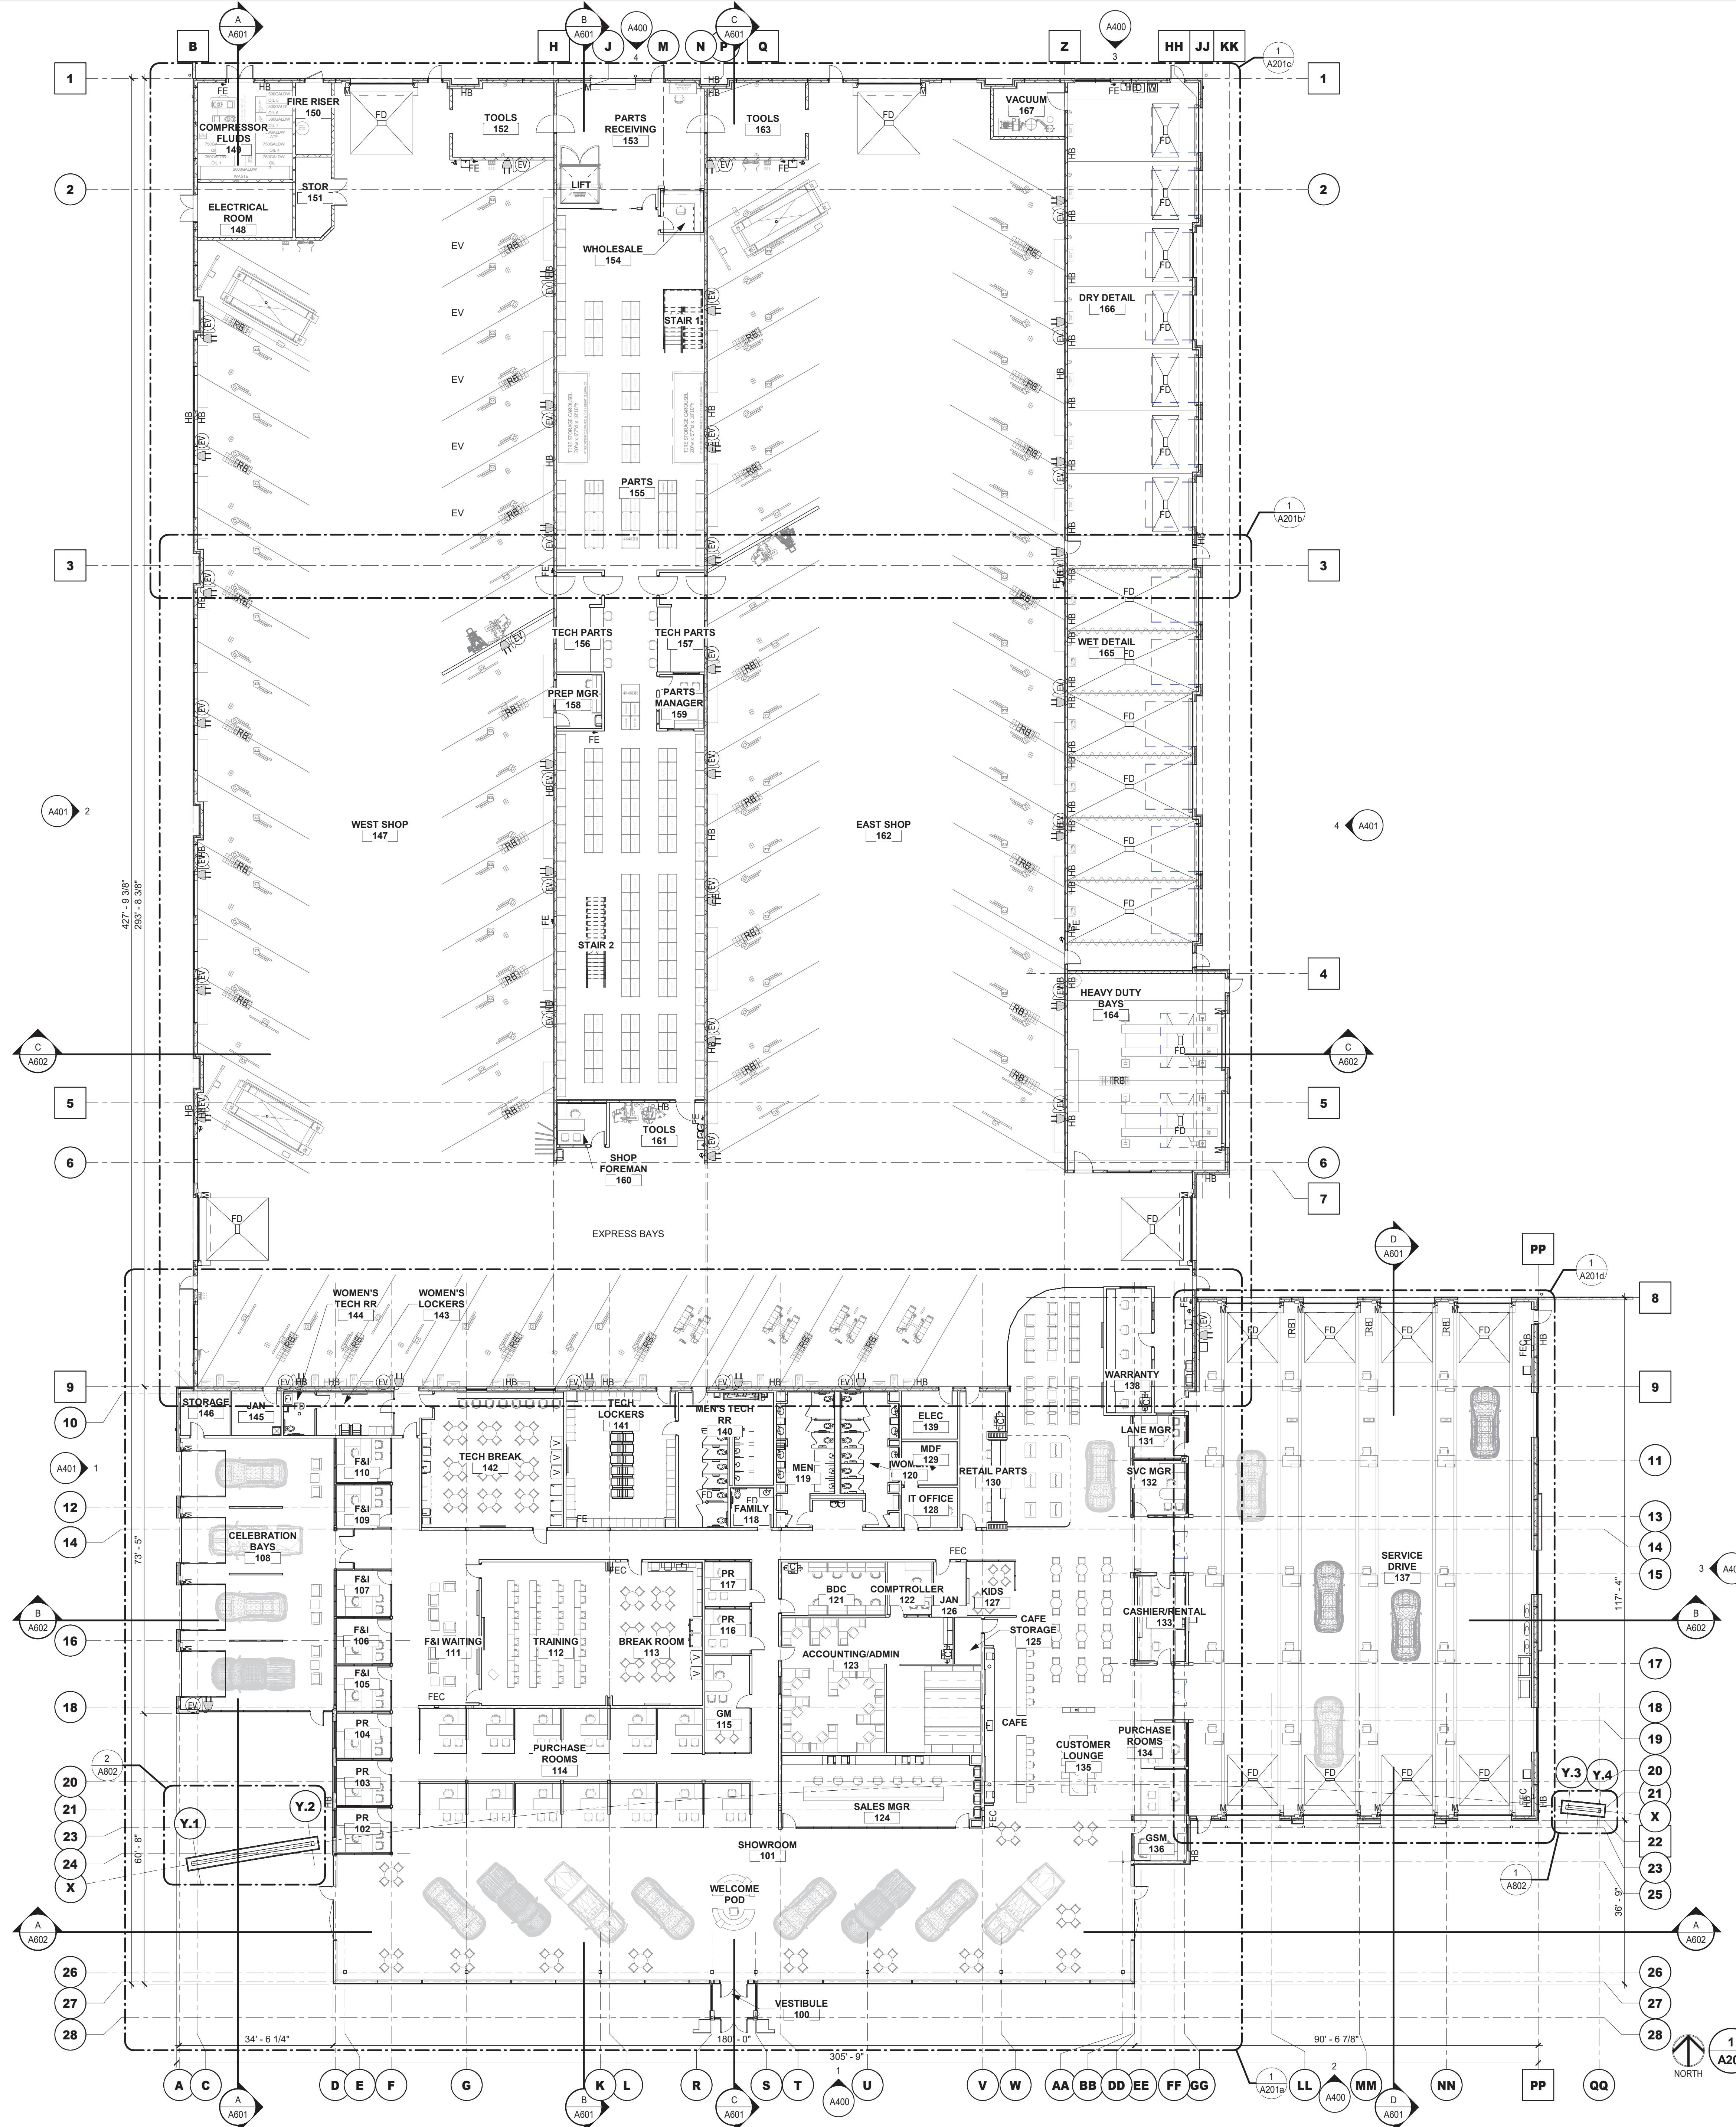

1 Floor Plan - Level 1 - Overall
 1/16" = 1'-0"

Partition Legend
 SEE A560 FOR PARTITION TYPES.
 UNTAGGED STUD PARTITIONS ARE W030 (TYP).
 UNTAGGED MASONRY PARTITIONS ARE W180 (TYP).
 DIMENSIONS ARE TO FACE OF STUD OR MASONRY UNO.
 SEE ENLARGED PLANS FOR PARTITION TYPES IN THOSE AREAS, TYP.

- GWB & STUD PARTITION
- CMU PARTITION
- PRECAST CONCRETE PARTITION

Grid Legend

- STEEL GRIDLINE - COLUMN CL
- MASONRY GRIDLINE - F/MASONRY

100 Peachtree St NW Suite 1450 Atlanta, GA 30303
 404-875-4500 tel
 404-876-8884 fax
 www.praxis3.com

**NOT
 RELEASED FOR
 CONSTRUCTION OR
 PERMIT**

Copyright © 2023 Praxis, LLC
 All reports, plans, specifications, computer files, field data, notes and other documents and instruments prepared by Praxis3 and its affiliates are the property of Praxis3 and its affiliates. All rights reserved. No part of this document may be reproduced or transmitted in any form or by any means, electronic, mechanical, photocopying, recording, or by any information storage and retrieval system, without the prior written permission of Praxis3. It is to be used for the project and site only. It is not to be used for any other project or site.

Rev	Date	Comments
09.07.23		30% Set
11.17.23		60% Set

Client:
Asbury Automotive Group

2905 Premiere Parkway, Suite 300
 Duluth, GA 30097

Project Number: 22131
 Project Name:
Larry H. Miller Mesa Ford

460 E Auto Center Dr,
 Mesa, AZ 85204

Sheet Title:
Floor Plan - Overall

Sheet Number:
A201