






MESA CITY STORE FRONT
 CLAYTON HOMES
 2849 E. MAIN STREET
 MESA, MARICOPA COUNTY, AZ

ORIGINAL ISSUE DATE: 02/04/26
 REVISIONS:

DIMENSION PLAN

C2.2


8650 E. STATE ROAD 32
 ZIONSVILLE, IN 46077
 PHONE: 317-572-8277
 EMAIL: DYLAN@TARR-GROUP.COM

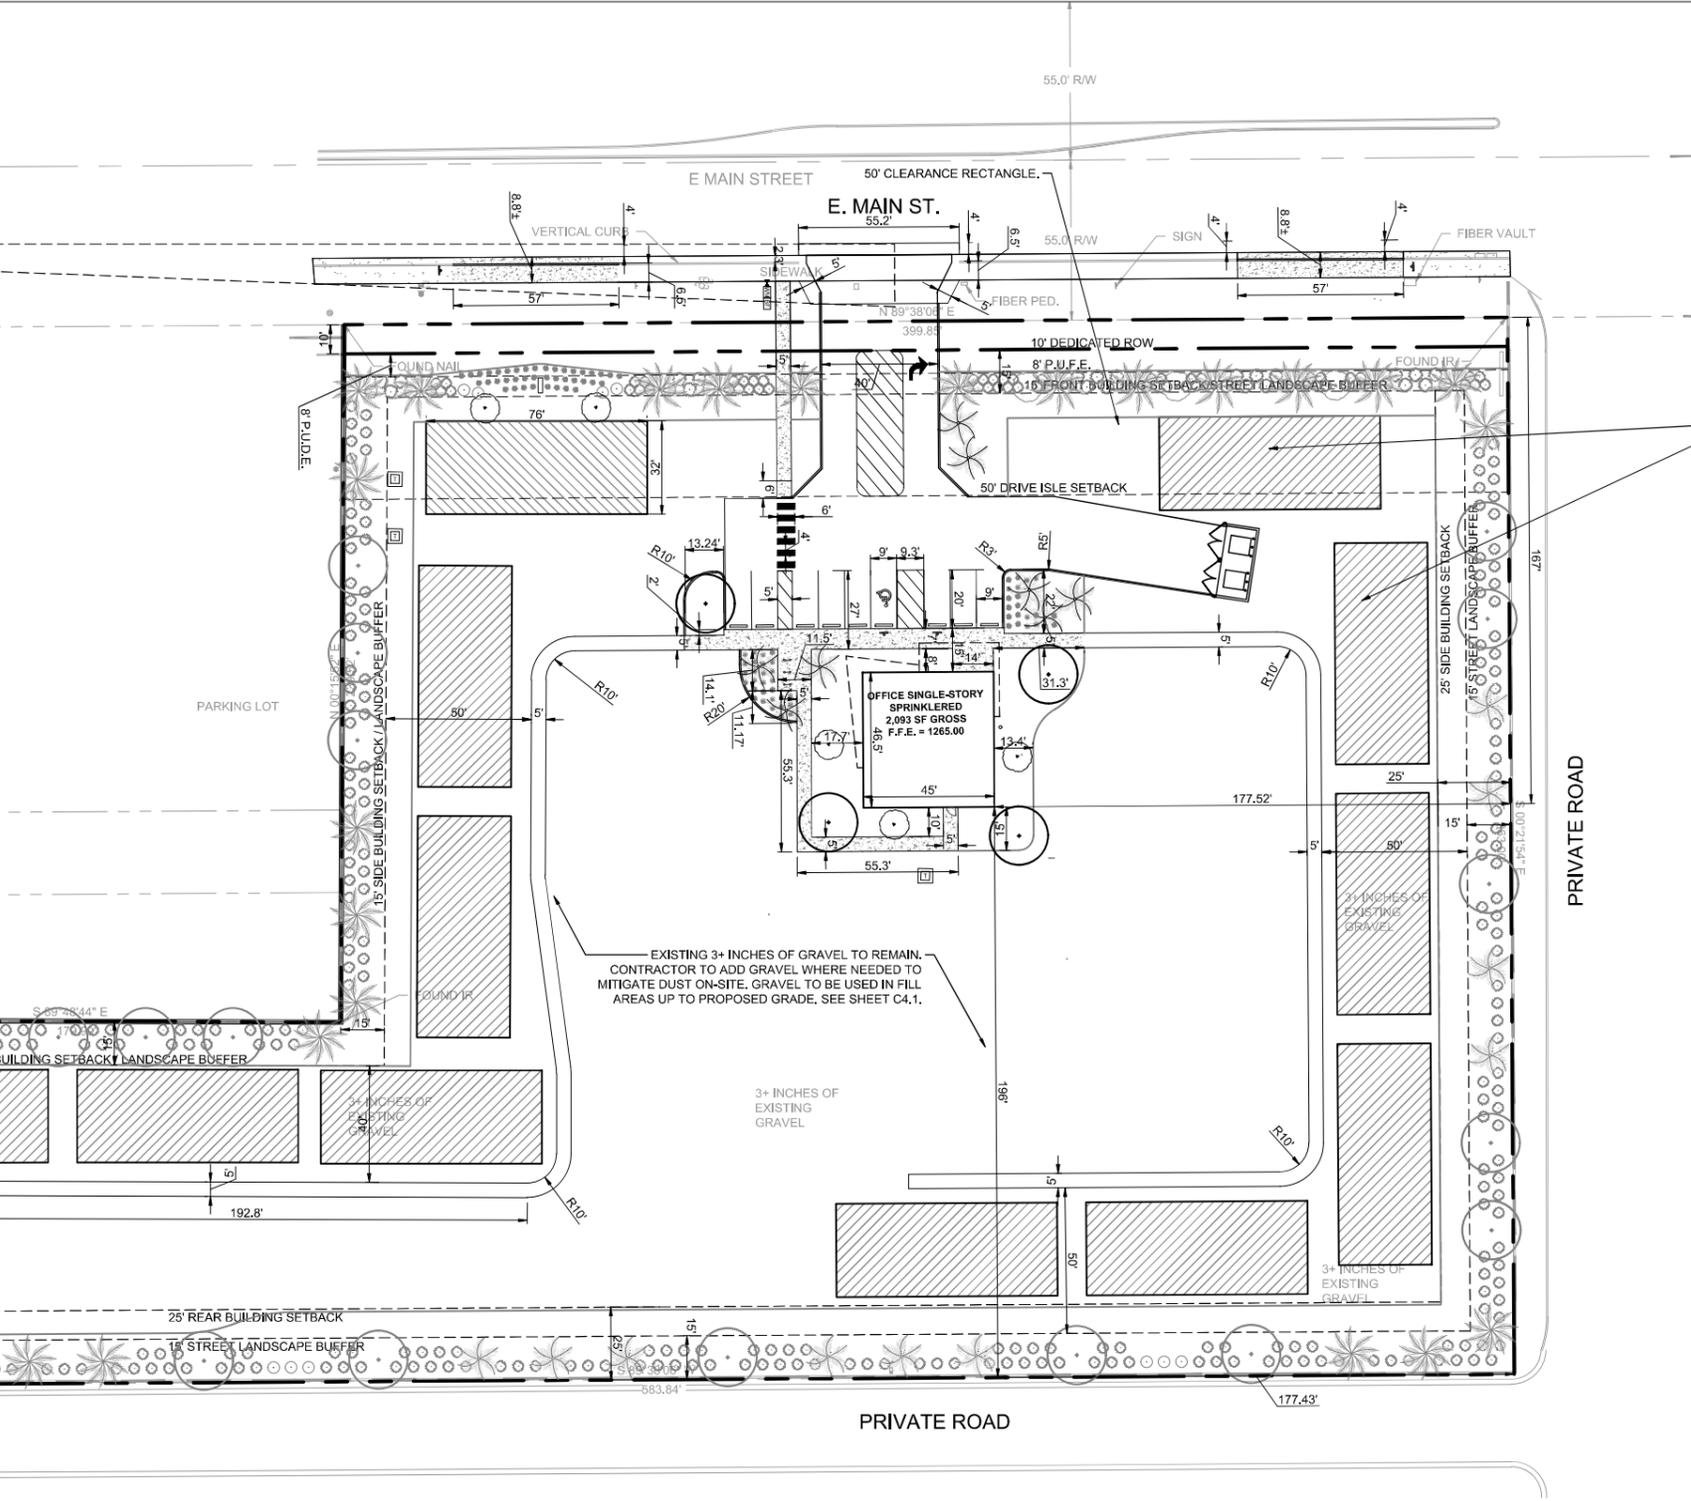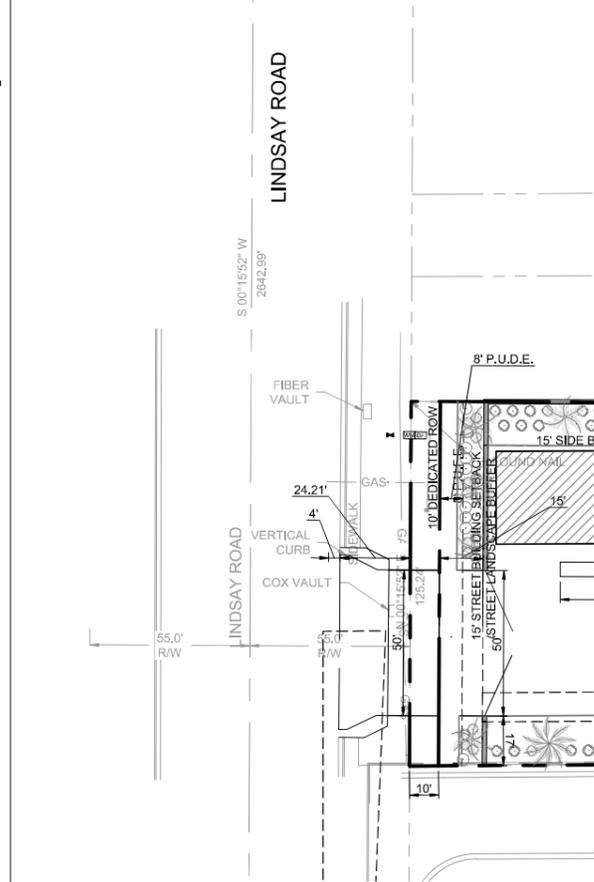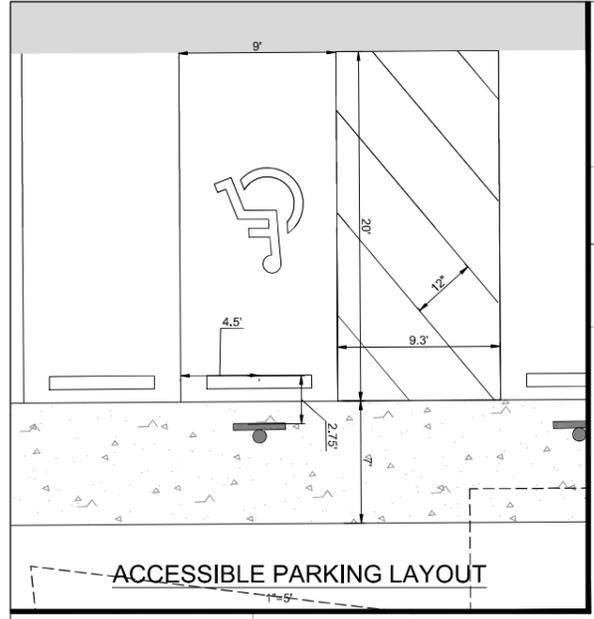


LAYOUTS FOR DISPLAY HOMES DIMENSIONS WILL VARY. LARGER LAYOUTS SHOWN FOR PLANNING PURPOSES, (TYPICAL)

EXISTING 3+ INCHES OF GRAVEL TO REMAIN. CONTRACTOR TO ADD GRAVEL WHERE NEEDED TO MITIGATE DUST ON-SITE. GRAVEL TO BE USED IN FILL AREAS UP TO PROPOSED GRADE. SEE SHEET C4.1.

SEE NOTES ON SHEET C0.2

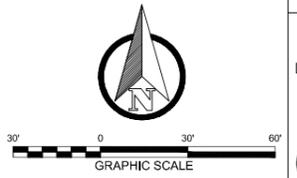

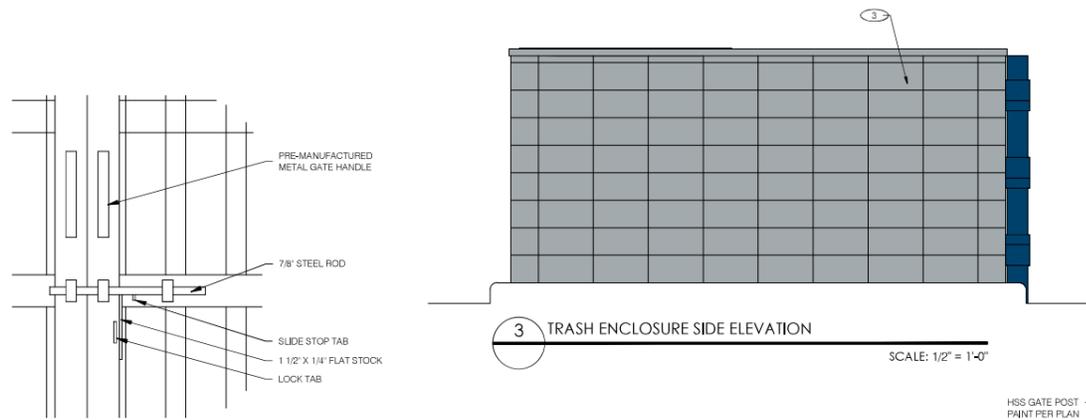

3 TRASH ENCLOSURE SIDE ELEVATION SCALE: 1/2" = 1'-0"


ID	MATERIAL	MANUFACTURER	COLOR	NOTES
3	SPLIT FACE BRICK	NATURAL MATERIALS/MILANETTE STONE	CHARCOAL	IF INTERIOR COLOR, BRICKS UNAVAILABLE BLOCK TO BE STAINED TO MATCH
CMU/CAP	MILANETTE-GRAYSTONE		CHARCOAL	12"X16"
PT-2	PAINT	SIERRA/VAL-DAVE	8656-1295-8100 DB DARK GRAY	BLOCK OR DARK GRAY, GATE BODY
PT-4	PAINT	SIERRA/VAL-DAVE	8656-1294-8100 DB BLUE	BLOCK OR BLUE, GATE FRAMES & POSTS

TRASH ENCLOSURE GENERAL NOTES:


- REFER TO STRUCTURAL FOR MASONRY, CONCRETE, STRUCTURAL STEEL AND REINFORCING STEEL FOR SPECIFICATIONS.
- PROVIDE LOCKING MECHANISM ON MAIN DOORS AND PEDESTRIAN DOOR
- PROVIDE SITE LIGHTING AT TRASH ENCLOSURE. MIN. 5 FOOT CANDLE.
- GATE TO BE BUILT WITH 1-1/2" SQUARE STEEL TUBING WITH ALL JOINTS FULLY WELDED TOGETHER AND 1 CROSS MEMBER PER GATE. FRAME TO BE PRIMED AND PAINTED BLACK IN COLOR.
- ALL CONCRETE TO BE MIN. 3000 PSI IN 28 DAYS.
- REFER TO STRUCTURAL DRAWINGS FOR SPECIFICATIONS (GENERAL NOTES) AND TYPICAL DETAILS FOR MASONRY, CONCRETE, STRUCTURAL STEEL AND REINFORCING STEEL.




7 TRASH ENCLOSURE GATE LOCKING HANDLE SCALE: 1-1/2" = 1'-0"

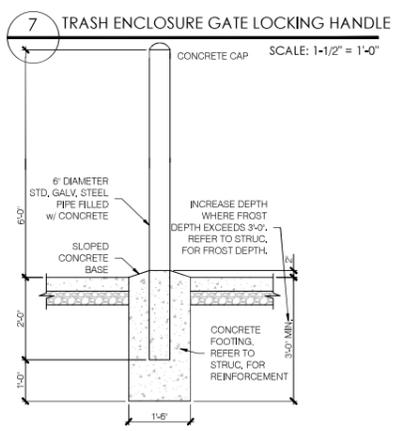


7 TRASH ENCLOSURE GATE LOCKING HANDLE SCALE: 1-1/2" = 1'-0"

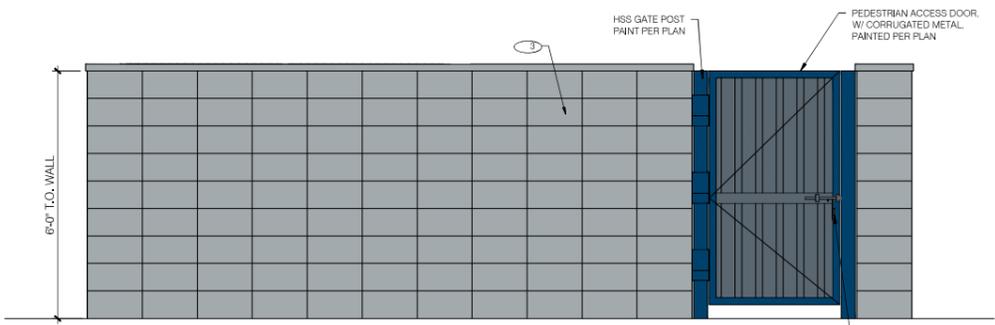


4 TRASH ENCLOSURE REAR ELEVATION SCALE: 1/2" = 1'-0"

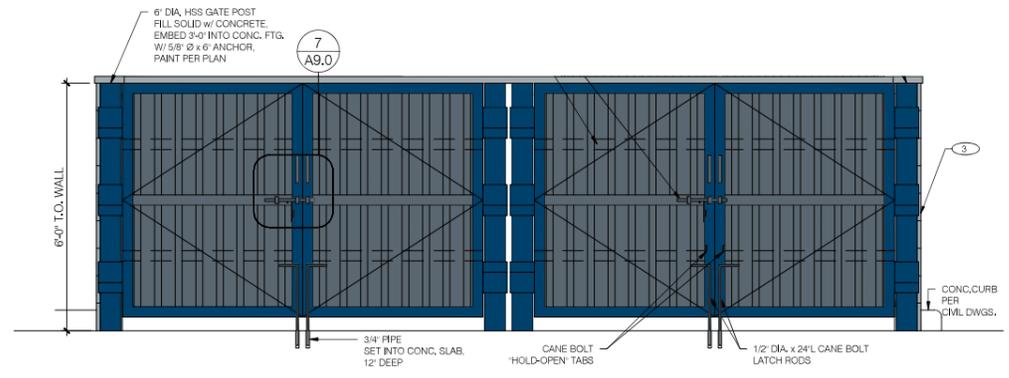


2 TRASH ENCLOSURE FRONT ELEVATION SCALE: 1/2" = 1'-0"

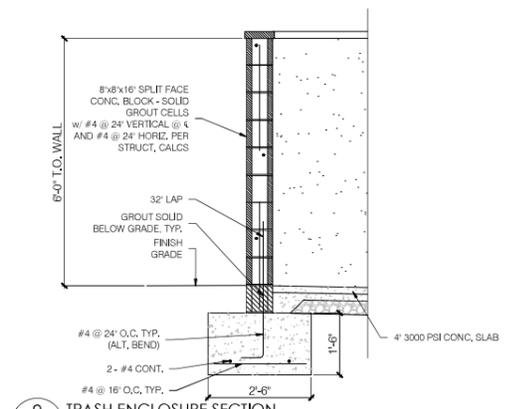


9 TRASH ENCLOSURE SECTION SCALE: 1/2" = 1'-0"

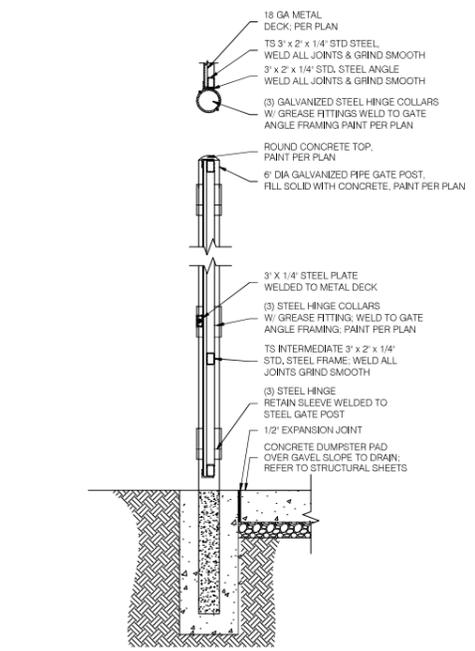


5 TRASH ENCLOSURE GATE JAMB DETAIL SCALE: 1/2" = 1'-0"

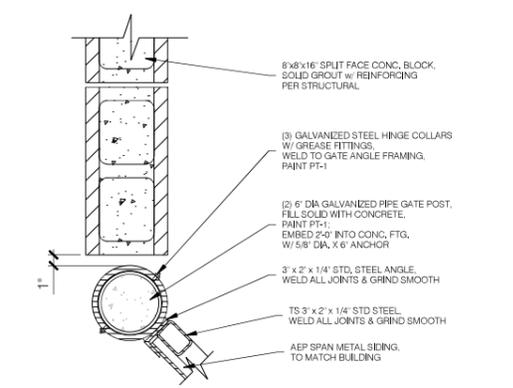

10 TRASH ENCLOSURE GATE JAMB DETAIL SCALE: 1-1/2" = 1'-0"

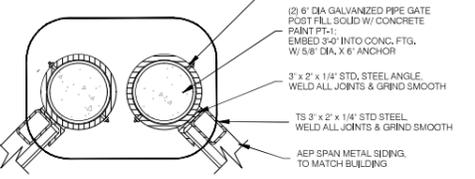

6 TRASH ENCLOSURE GATE JAMB DETAIL SCALE: 1-1/2" = 1'-0"

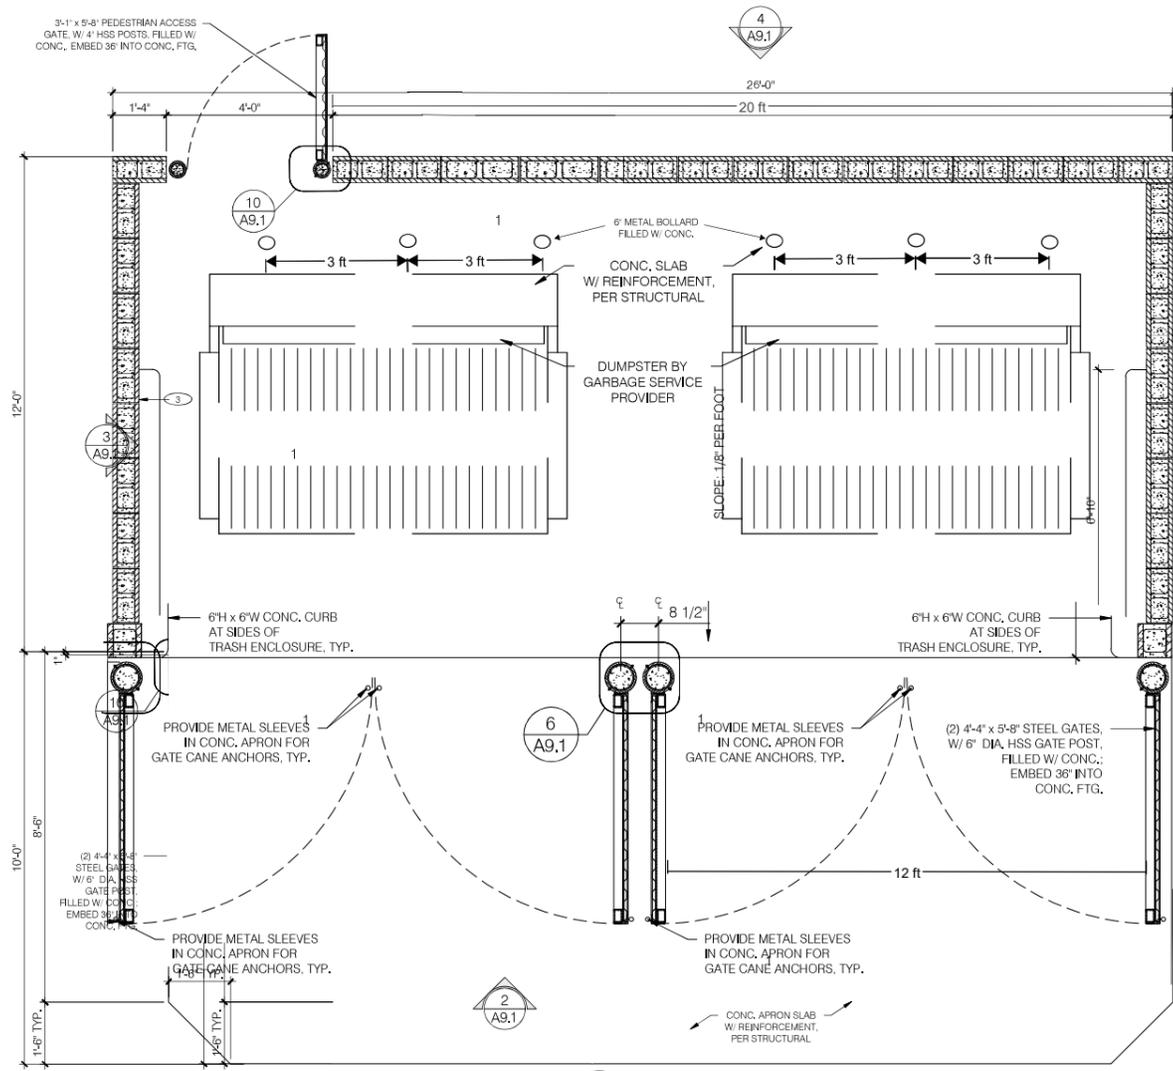

1 TRASH ENCLOSURE PLAN SCALE: 1/2" = 1'-0"



DATE: 08/08/21	REV: DATE: DESCRIPTION:
SHEET NAME:	
TRASH ENCLOSURE PLAN/ ELEVATIONS COLOR	
SHEET NUMBER:	

A9.1