


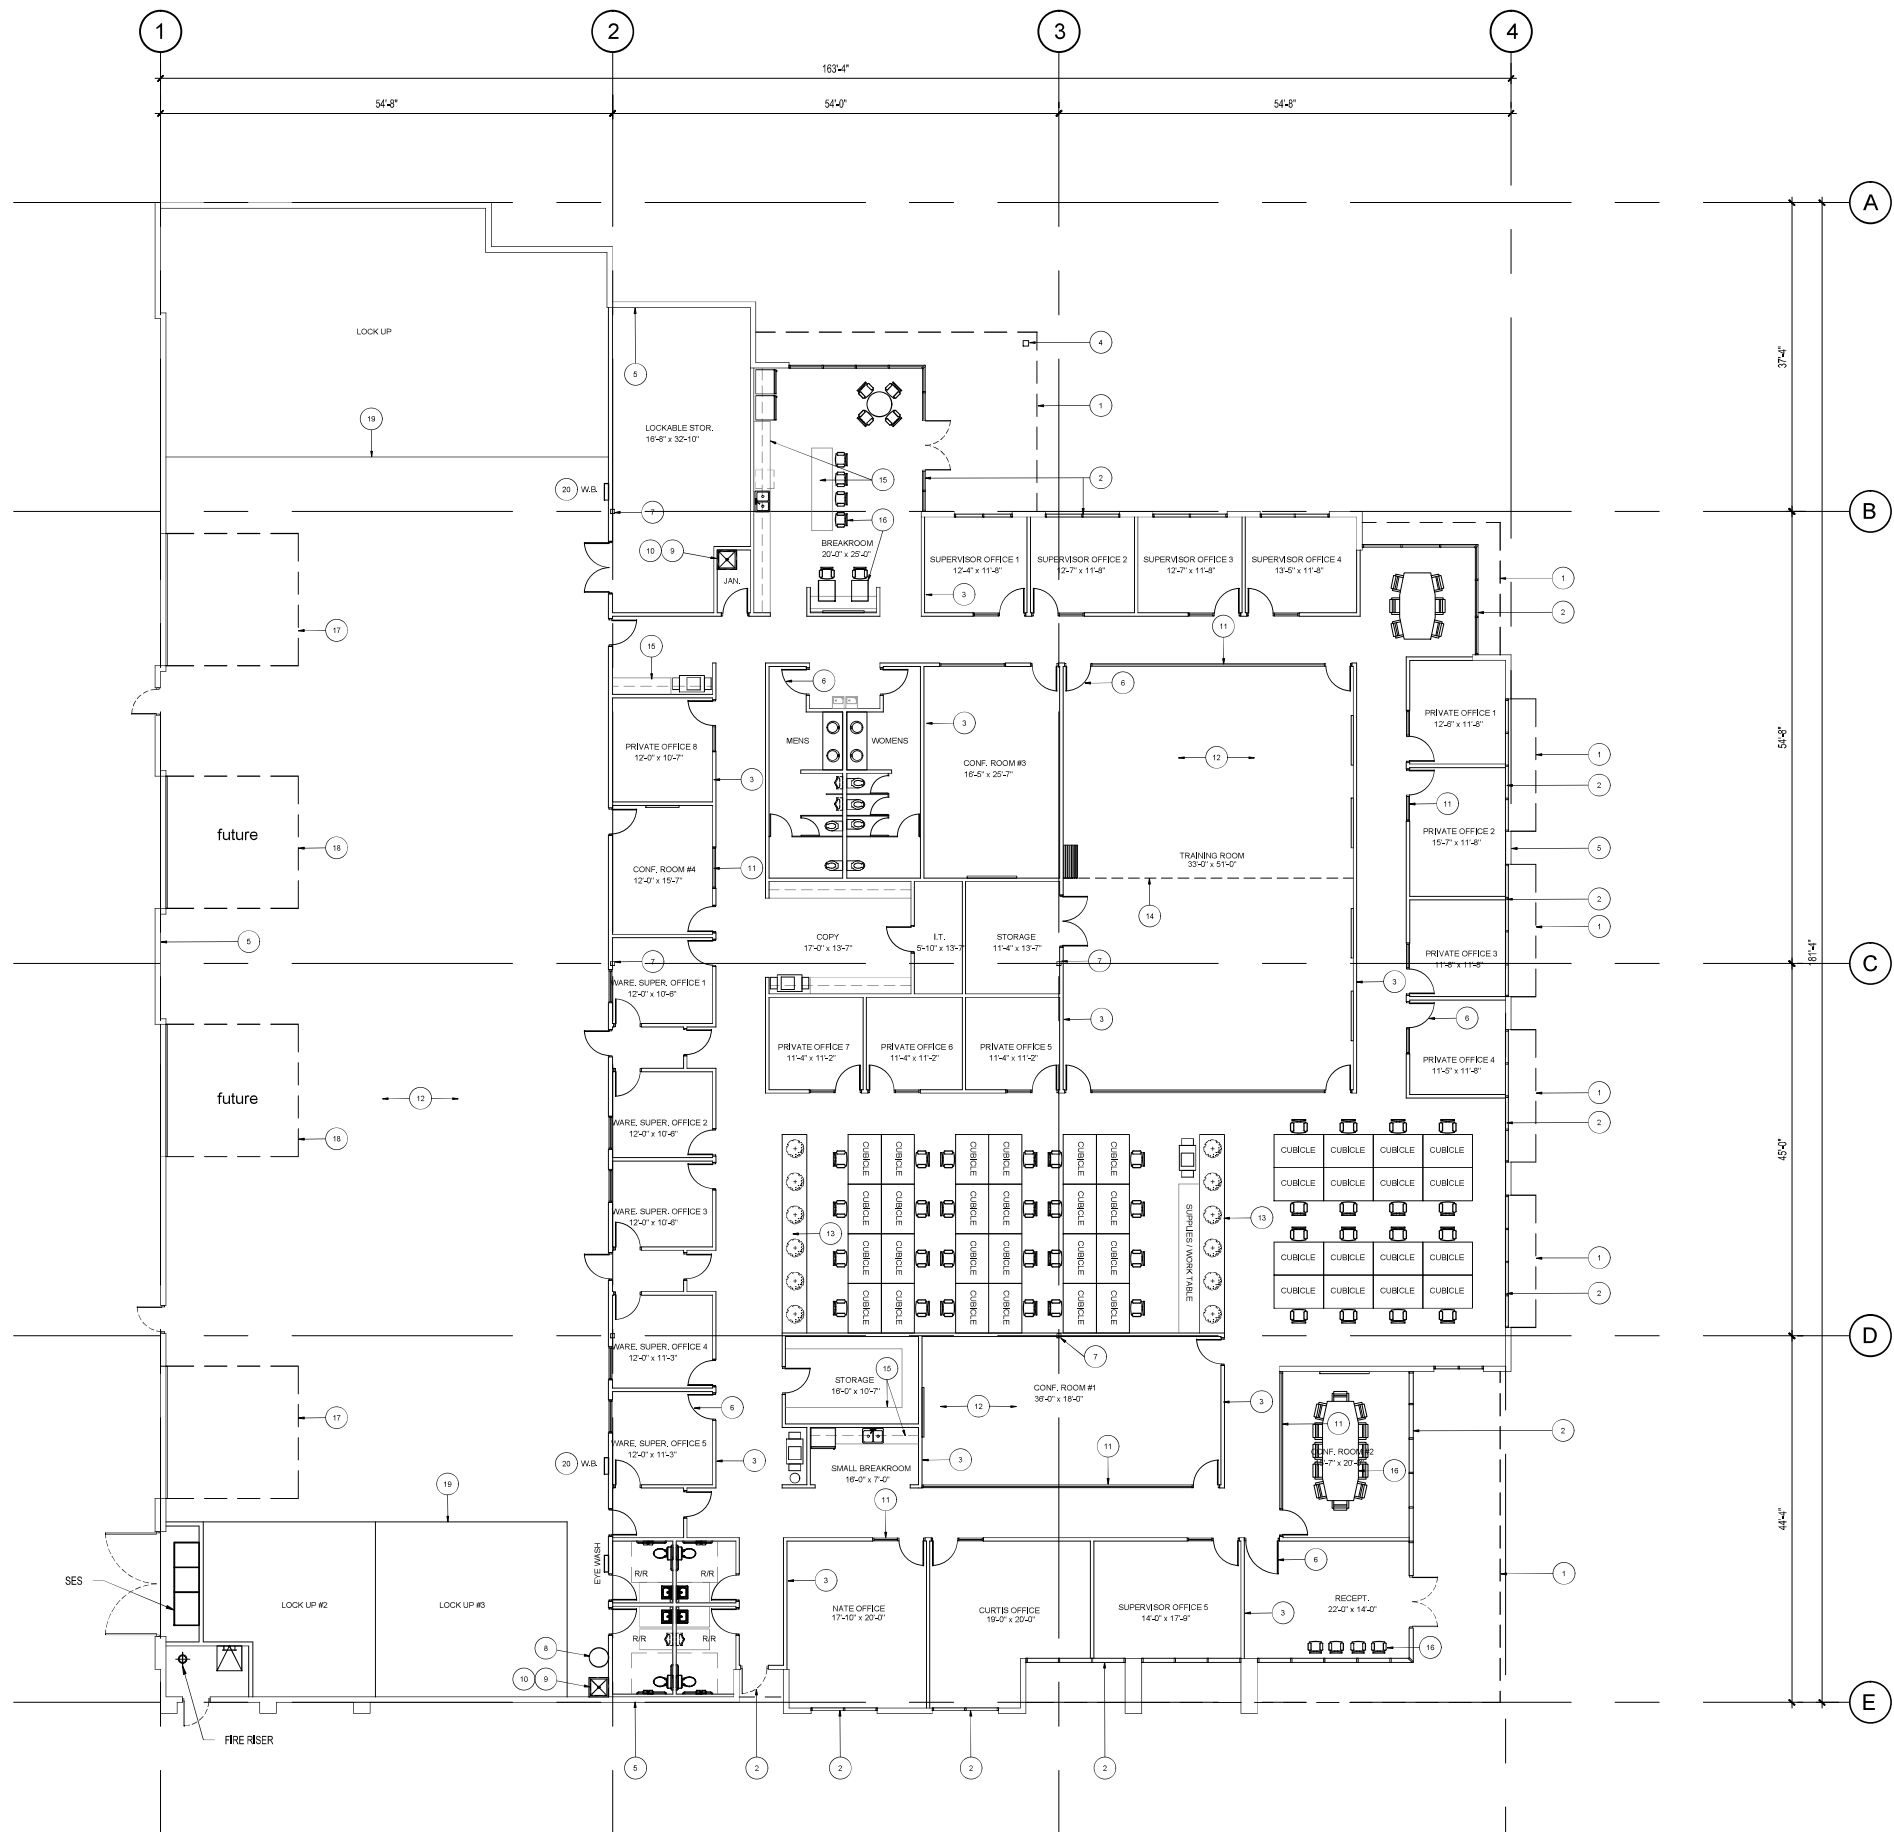

KEY NOTES

1. LINE OF STEEL CANOPY.
2. ALUMINUM STOREFRONT SYSTEM AND ENTRY DOORS.
3. METAL STUD WALL WITH 5/8" GYP. BD. AND INSULATION.
4. STEEL CANOPY COLUMN.
5. 8"X8"X16" MASONRY EXTERIOR WALLS.
6. WOOD INTERIOR DOORS.
7. STRUCTURAL STEEL COLUMNS.
8. COLD WATER TANK
9. WATER HEATER
10. MOP SINK
11. INTERIOR WINDOW SYSTEM
12. CONCRETE FLOOR SLAB
13. INTERIOR RAISED PLANTERS
14. FOLDING DIVIDER WALL.
15. MILLWORK LOCATIONS
16. FURNITURE BY OWNER
17. O.H. DOORS PER ELEVATIONS
18. FUTURE O.H. DOORS
19. LINE OF FENCE FOR LOCKABLE STORAGE AREAS.
20. WATER BOTTLE FILL LOCATIONS



2039 E RICE DR., TEMPE
AZ, 85283
480-589-3793
VINCE@DALKEDESIGNGROUP.COM

BLUE SKY PEST CONTROL
5118 S 71ST ST
MESA, AZ 85212

NUMBER REVISION DATE

SEAL



SHEET TITLE
PRELIMINARY FLOOR PLAN

ISSUE DATE 11/17/2025
DRAWN BCR
CHECKED BY VJD
PROJECT NUMBER -

DRAWING NO.

A1.1

REV

PRELIMINARY FLOOR PLAN

SCALE: 3/32" = 1'-0"

