

cosan studio

4300 N. MILLER RD, SUITE 123
SCOTTSDALE, AZ 85251
COSANSTUDIO.COM
480.930.4410

THESE DRAWINGS ARE THE PROPERTY OF COSAN STUDIO AND ARE TO BE USED ONLY FOR THE PROJECT AND SITE SPECIFICALLY IDENTIFIED HEREIN. ANY REUSE OR MODIFICATION OF THESE DRAWINGS WITHOUT THE WRITTEN CONSENT OF COSAN STUDIO IS STRICTLY PROHIBITED. COSAN STUDIO SHALL NOT BE RESPONSIBLE FOR ANY ERRORS OR OMISSIONS IN THESE DRAWINGS.

30'-0" (1314.0)
MAX. HEIGHT
29'-4" (1313.8)
OVERALL CHIMNEY
27'-5" (1311.9)
OVERALL RIDGE

10'-0" (1294.5)
T.O. PLATE @

0'-0" (1284.5)
PROJECT DATUM

1 NORTH ELEVATION

SCALE: 3/16" = 1'-0"

30'-0" (1314.0)
MAX. HEIGHT
29'-4" (1313.8)
OVERALL CHIMNEY
27'-5" (1311.9)
OVERALL RIDGE

10'-0" (1294.5)
B.O. BEAM

0'-0" (1284.5)
PROJECT DATUM

2 EAST ELEVATION

SCALE: 3/16" = 1'-0"

30'-0" (1314.0)
MAX. HEIGHT
29'-4" (1313.8)
MAX. HEIGHT
27'-5" (1311.9)
MAX. HEIGHT

0'-0" (1284.5)
PROJECT DATUM

3 SOUTH ELEVATION

SCALE: 3/16" = 1'-0"

HARRIS MALLORY HOMESTEAD
APN # 136-05-002N
MESA, AZ 85203

REVISIONS

NOT FOR
CONSTRUCTION

DATE: MARCH 12, 2024
SCALE: 1/8" = 1'-0"
ARCHITECT: SCOTT CARSON
PROJECT #: 22005
DRAWN BY: JR
CHECKED BY: SC

SHEET #
ELEVATIONS


A6.01




cosan studio

4300 N. MILLER RD., SUITE 123
SCOTTSDALE, AZ 85251
COSANSTUDIO.COM
480.930.4410


ALL DIMENSIONS UNLESS OTHERWISE SPECIFIED ARE IN FEET AND INCHES. DIMENSIONS SHALL BE TO FACE UNLESS OTHERWISE SPECIFIED. THE ARCHITECT ASSUMES RESPONSIBILITY FOR THE ACCURACY OF THE INFORMATION PROVIDED. THE ARCHITECT SHALL BE RESPONSIBLE FOR OBTAINING ALL NECESSARY PERMITS AND REGULATORY APPROVALS. THE ARCHITECT'S RESPONSIBILITY IS LIMITED TO THE DESIGN AND CONSTRUCTION OF THE PROJECT AS SHOWN ON THESE DRAWINGS. THE ARCHITECT DOES NOT WARRANT THE ACCURACY OF ANY INFORMATION PROVIDED BY OTHERS. THE ARCHITECT SHALL NOT BE RESPONSIBLE FOR ANY OMISSIONS, ERRORS, OR INCONSISTENCIES IN THESE DRAWINGS. THE ARCHITECT SHALL BE RESPONSIBLE FOR THE DESIGN AND CONSTRUCTION OF THE PROJECT AS SHOWN ON THESE DRAWINGS.

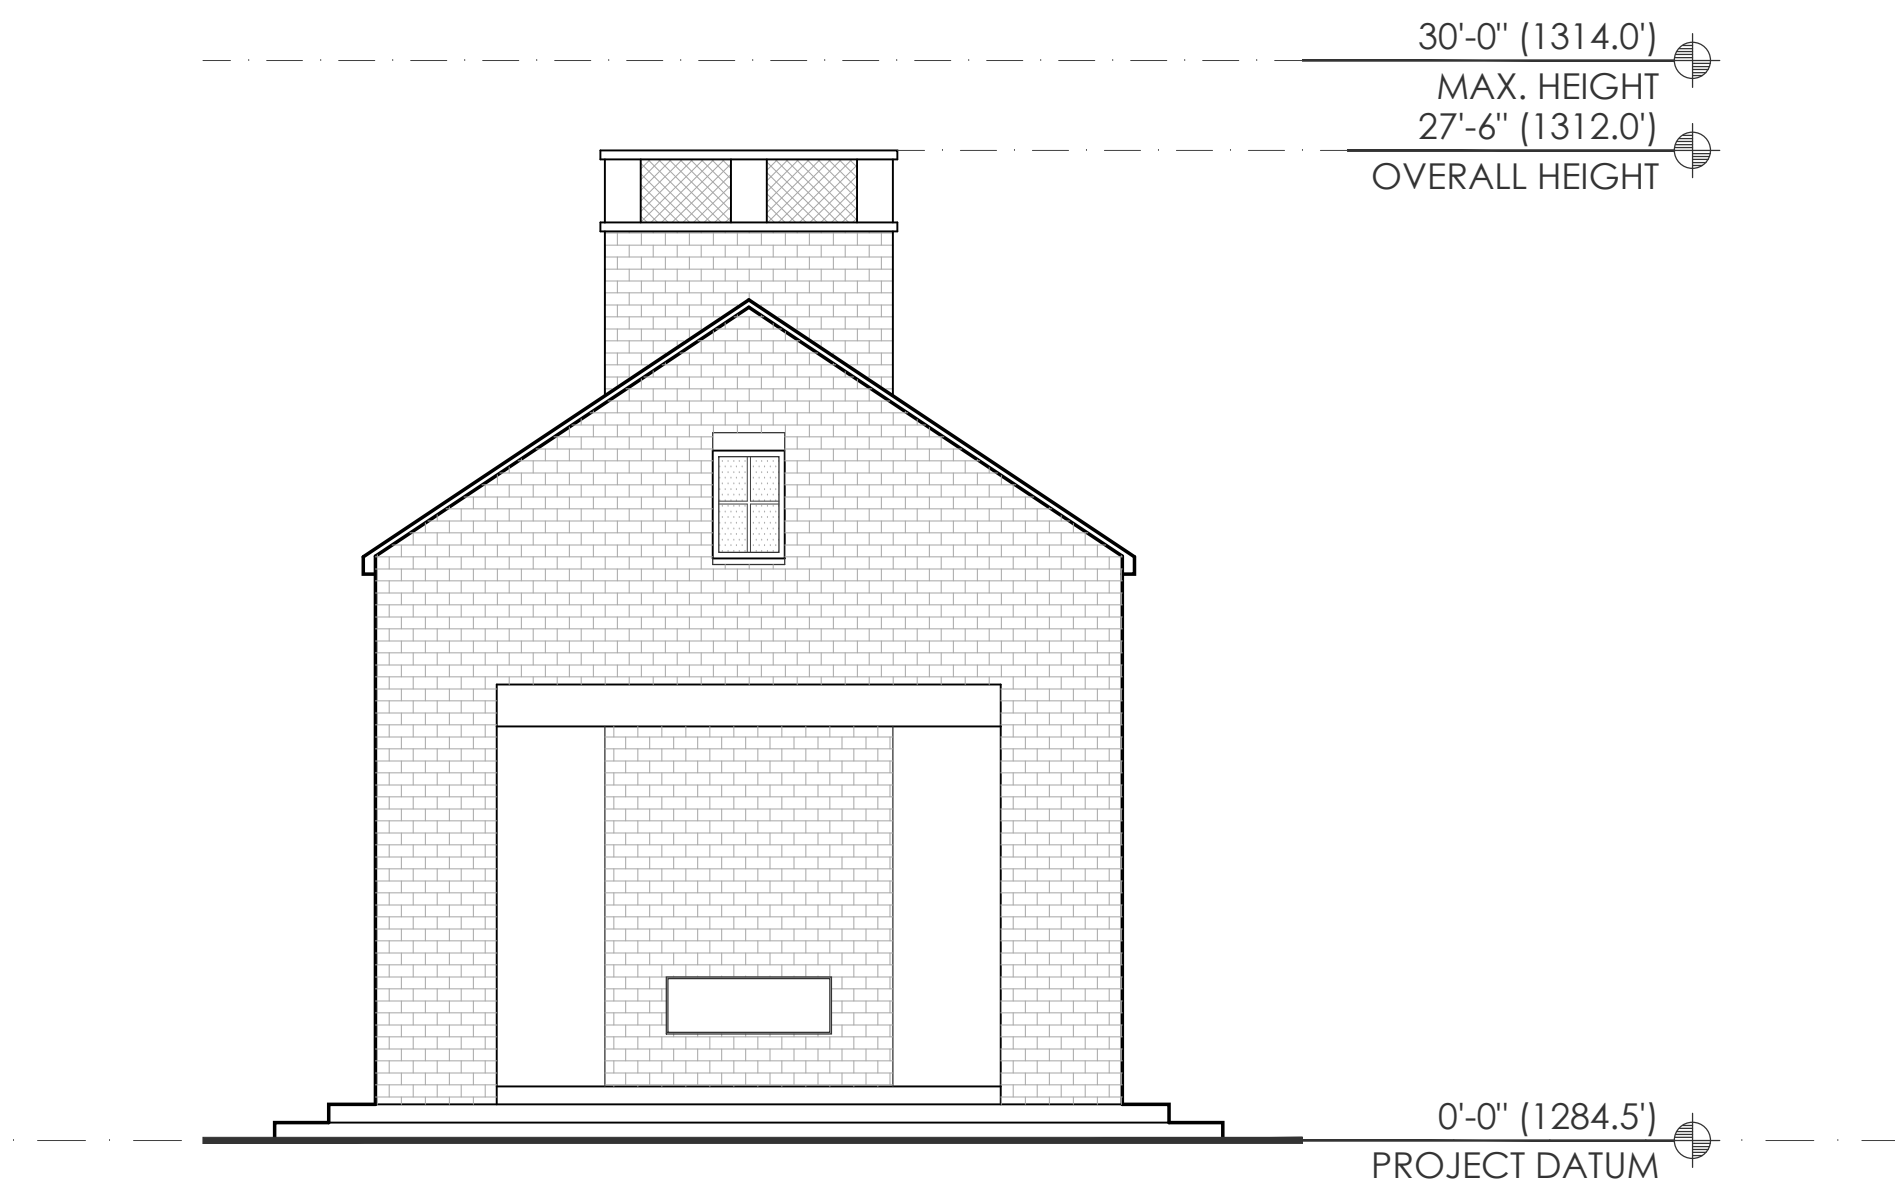


1 CABANA SOUTH ELEVATION
SCALE: 3/16" = 1'-0"

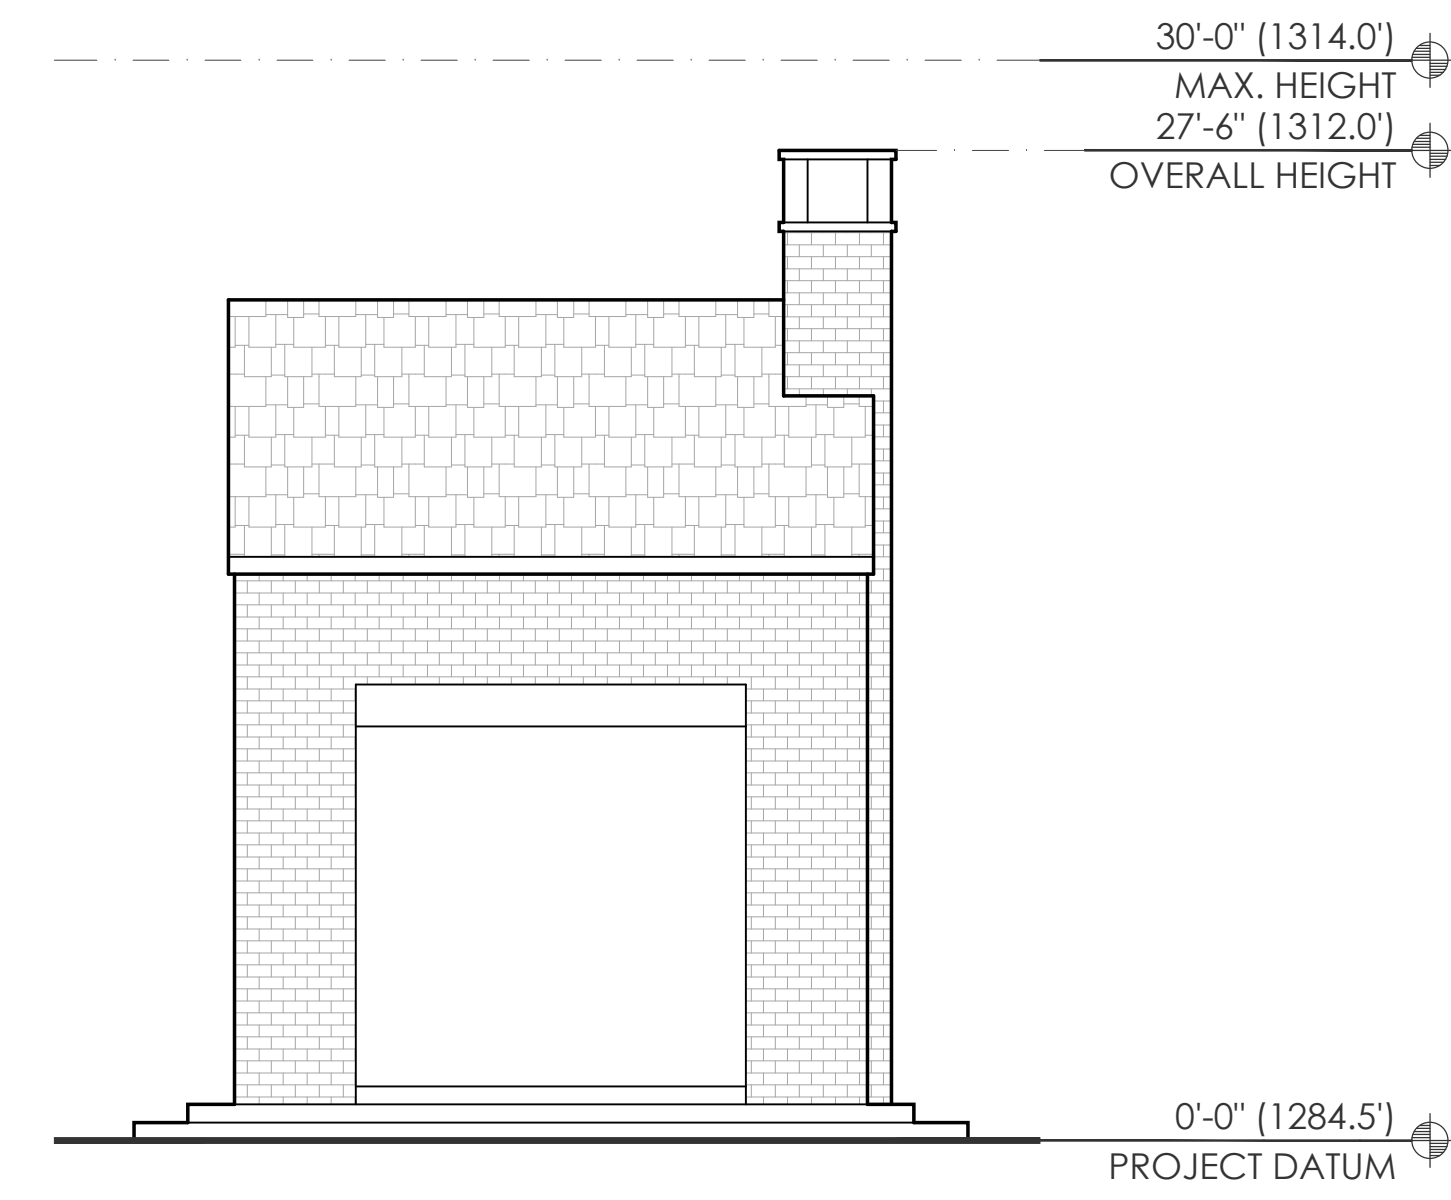

2 CABANA NORTH ELEVATION
SCALE: 3/16" = 1'-0"

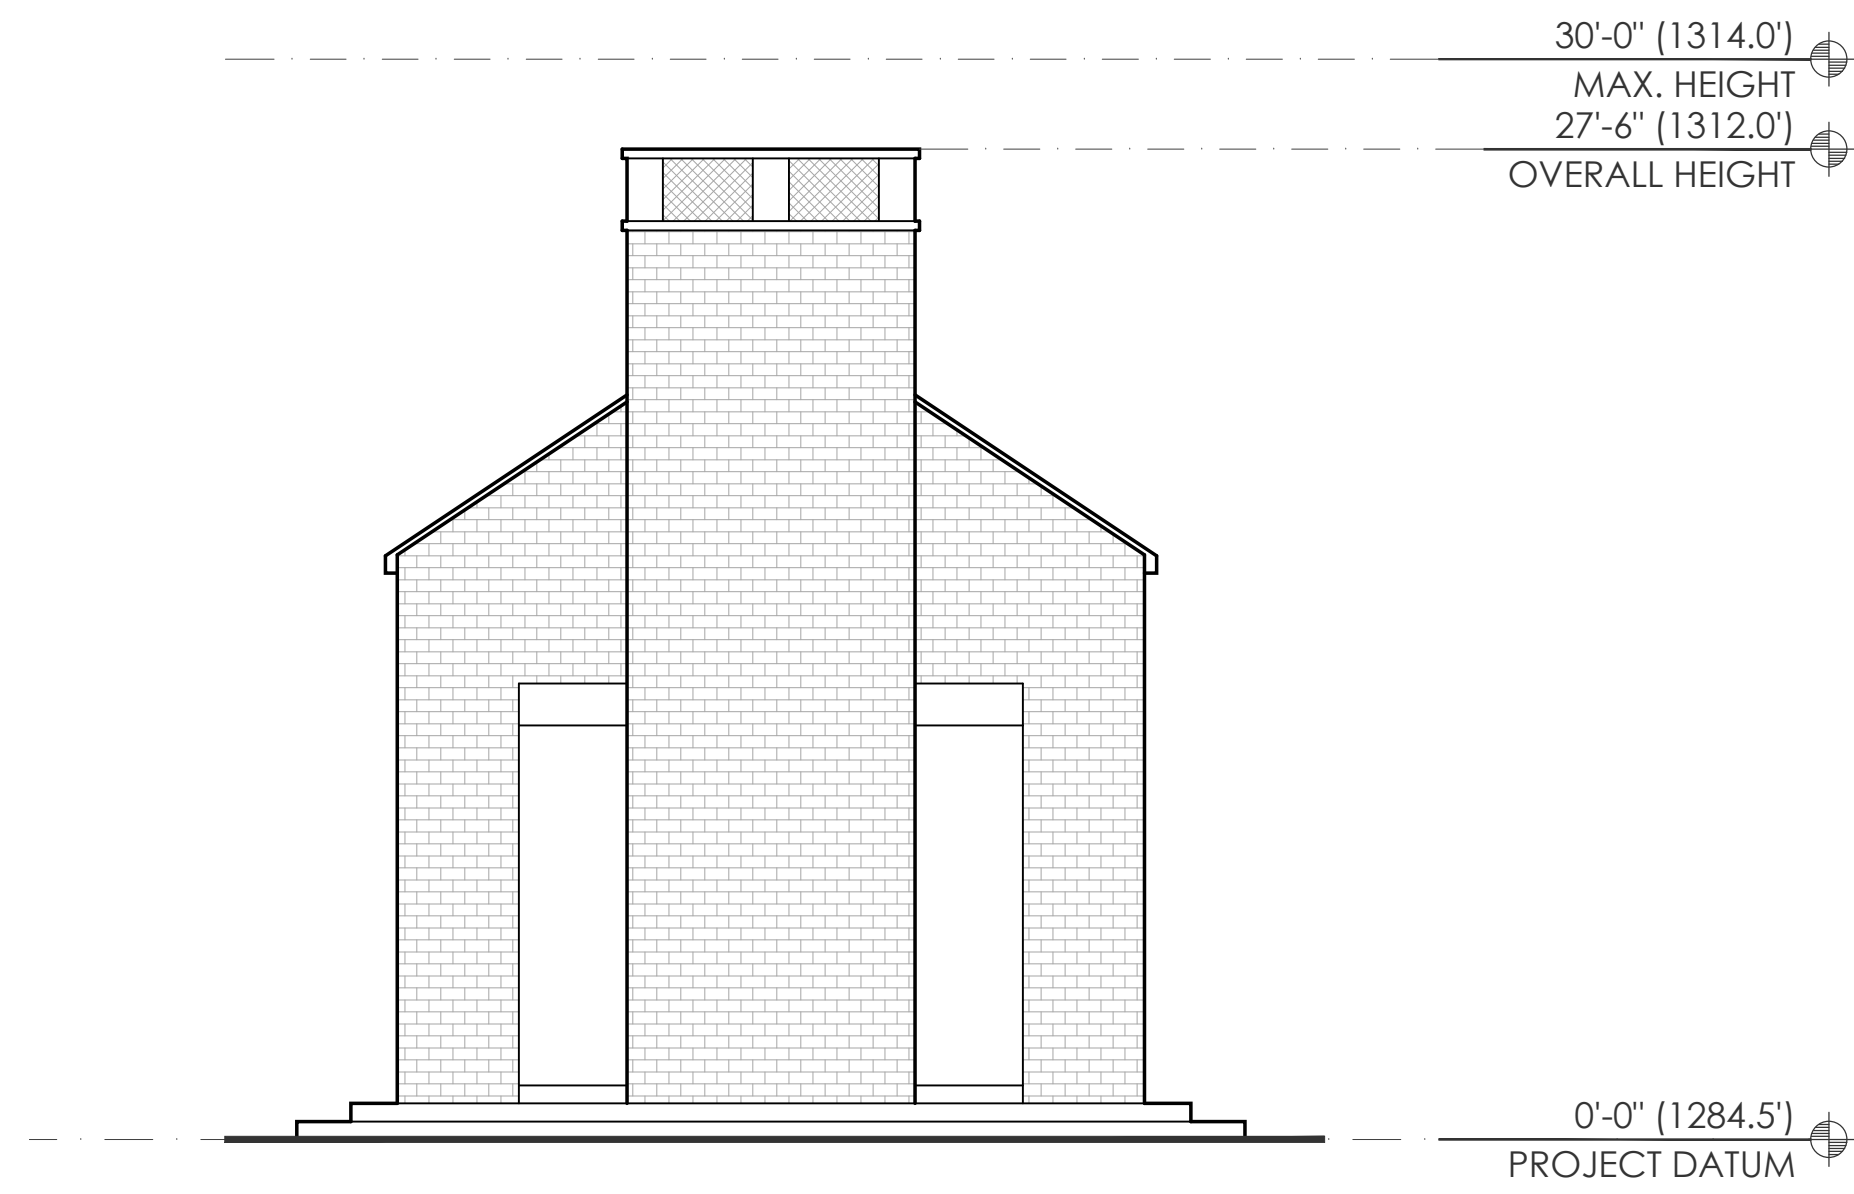

3 CABANA EAST ELEVATION
SCALE: 3/16" = 1'-0"

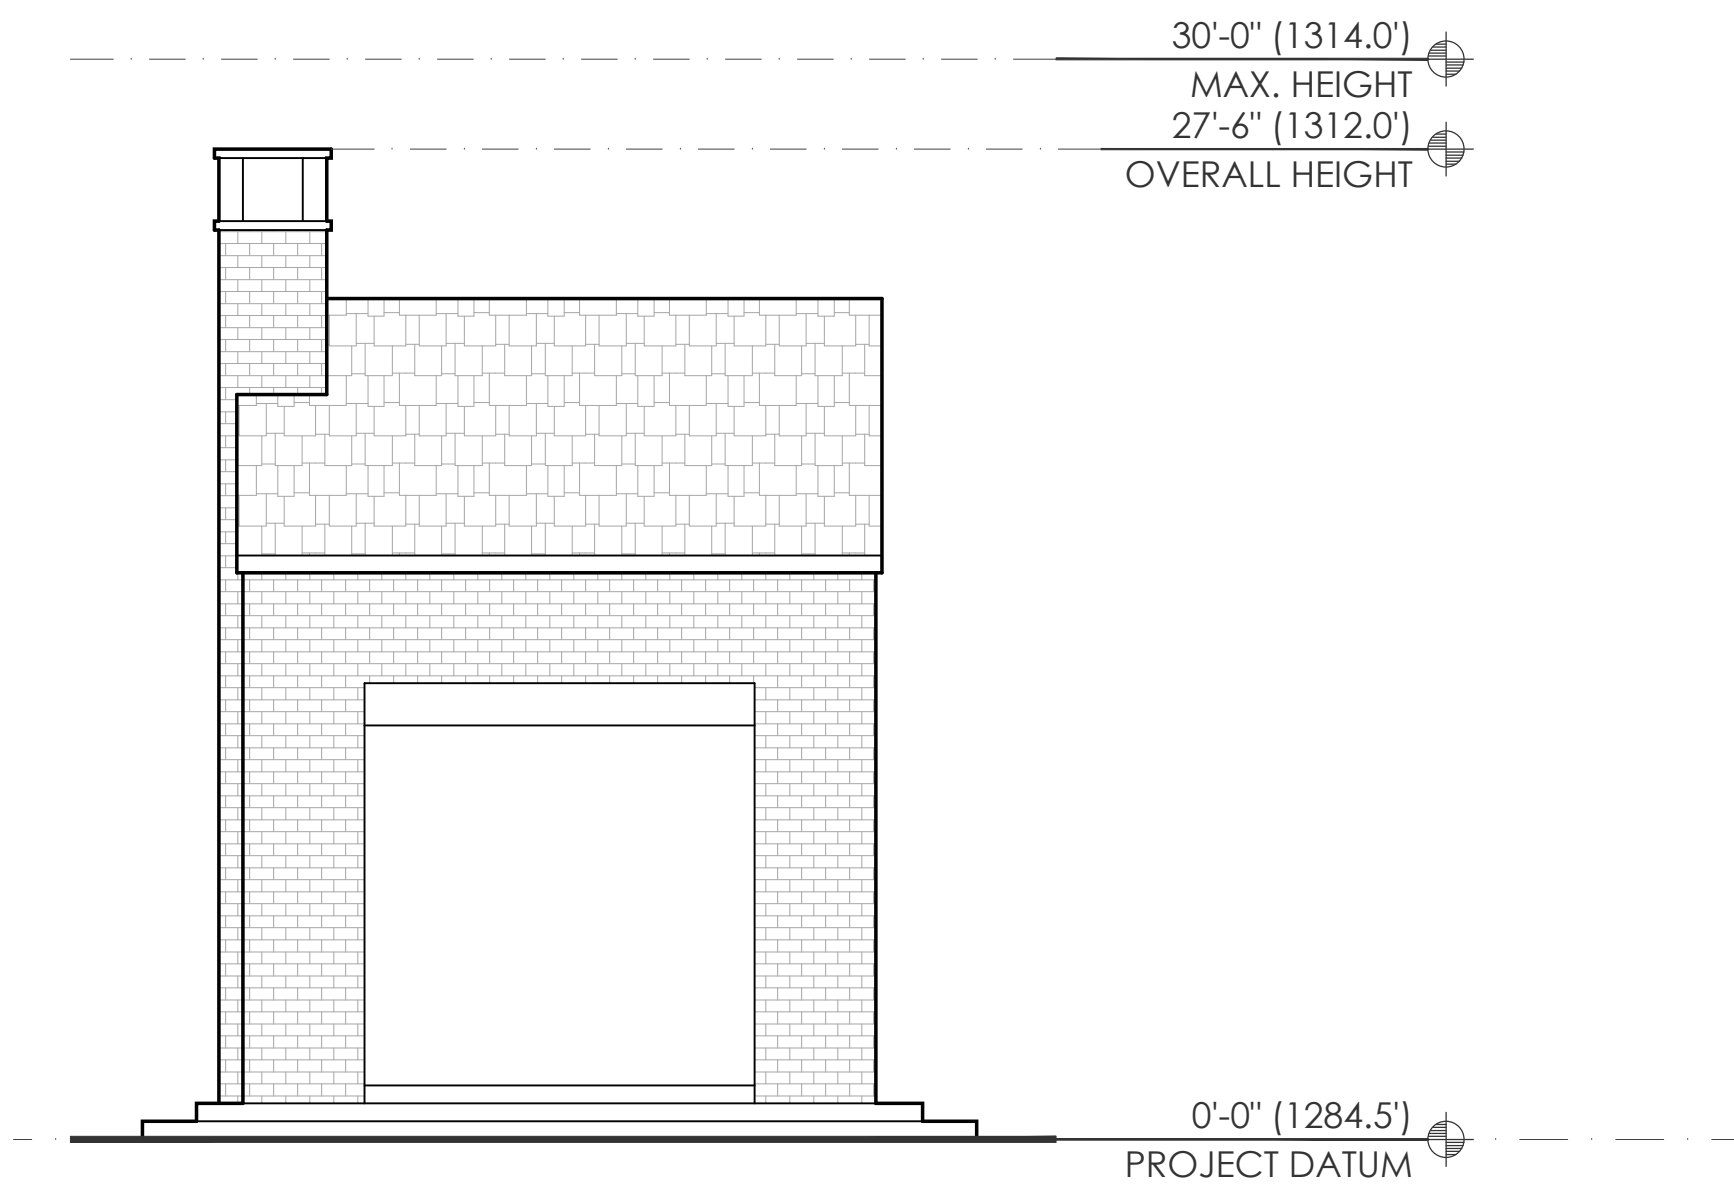

4 CABANA WEST ELEVATION
SCALE: 3/16" = 1'-0"



5 WEST ELEVATION
SCALE: 3/16" = 1'-0"

HARRIS MALLORY HOMESTEAD
APN # 136-05-002N
MESA, AZ 85203

REVISIONS

NOT FOR CONSTRUCTION

DATE: MARCH 12, 2024
SCALE: 1/8" = 1'-0"
ARCHITECT: SCOTT CARSON
PROJECT #: 22005
DRAWN BY: JR
CHECKED BY: SC

SHEET #
ELEVATIONS

A6.02




cosan studio

4300 N. MILLER RD., SUITE 123
SCOTTSDALE, AZ 85251
COSANSTUDIO.COM
480.930.4410


ALL DIMENSIONS UNLESS OTHERWISE SPECIFIED ARE IN FEET AND INCHES. DIMENSIONS SHALL BE TO FACE UNLESS OTHERWISE SPECIFIED. THIS DRAWING IS THE PROPERTY OF COSAN STUDIO AND IS NOT TO BE REPRODUCED OR TRANSMITTED IN ANY FORM OR BY ANY MEANS, ELECTRONIC OR MECHANICAL, WITHOUT THE WRITTEN PERMISSION OF COSAN STUDIO.



1 **BARN SOUTH ELEVATION**
SCALE: 3/16" = 1'-0"

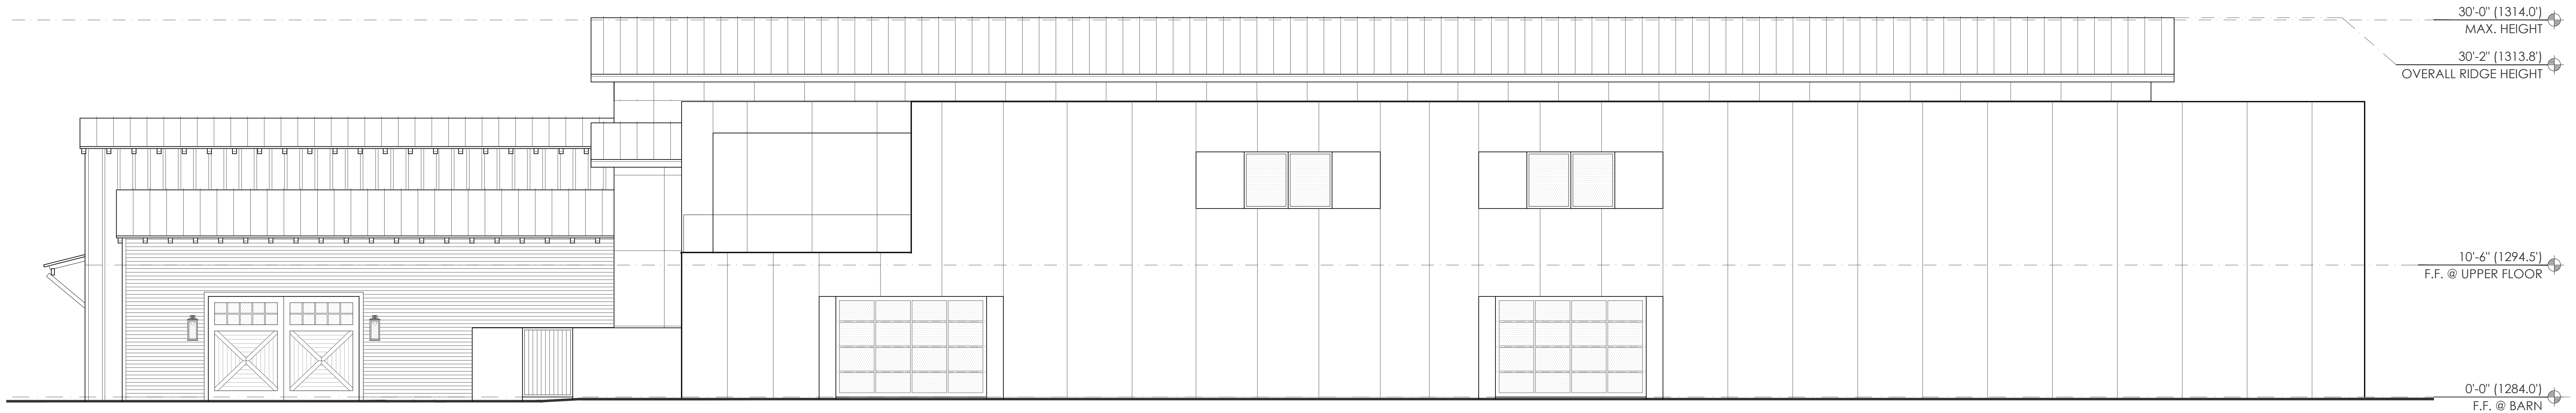

2 **BARN EAST ELEVATION**
SCALE: 3/16" = 1'-0"

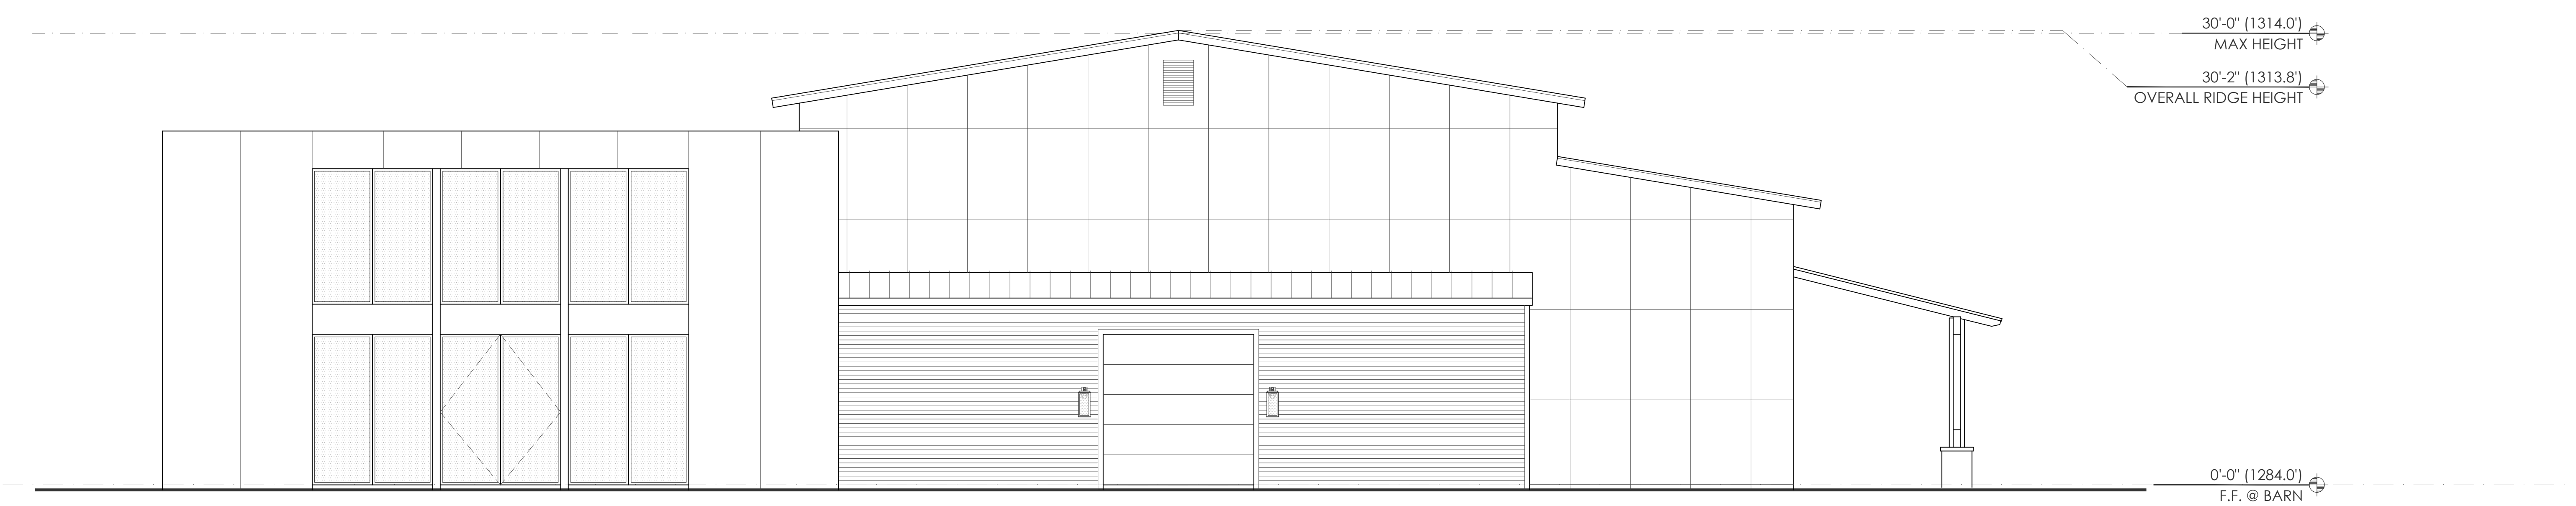

3 **BARN NORTH ELEVATION**
SCALE: 3/16" = 1'-0"

HARRIS MALLORY HOMESTEAD
APN # 136-05-002N
MESA, AZ 85203


REVISIONS

NOT FOR
CONSTRUCTION

DATE: MARCH 12, 2024
SCALE: 1/8" = 1'-0"
ARCHITECT: SCOTT CARSON
PROJECT #: 22005
DRAWN BY: JR
CHECKED BY: SC

SHEET #
ELEVATIONS


A6.03

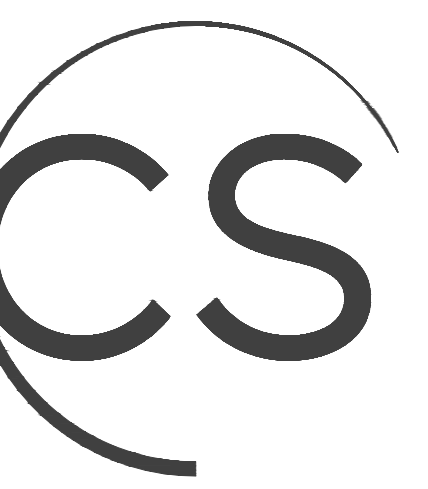

cosan studio

4300 N. MILLER RD., SUITE 123
SCOTTSDALE, AZ 85251
COSANSTUDIO.COM
480.930.4410

ALL DIMENSIONS, UNLESS OTHERWISE SPECIFIED, ARE TO FACE UNLESS NOTED OTHERWISE. THIS DRAWING IS THE PROPERTY OF COSAN STUDIO AND IS NOT TO BE REPRODUCED OR TRANSMITTED IN ANY FORM OR BY ANY MEANS, ELECTRONIC OR MECHANICAL, INCLUDING PHOTOCOPYING, RECORDING, OR BY ANY INFORMATION STORAGE AND RETRIEVAL SYSTEM, WITHOUT THE WRITTEN PERMISSION OF COSAN STUDIO.

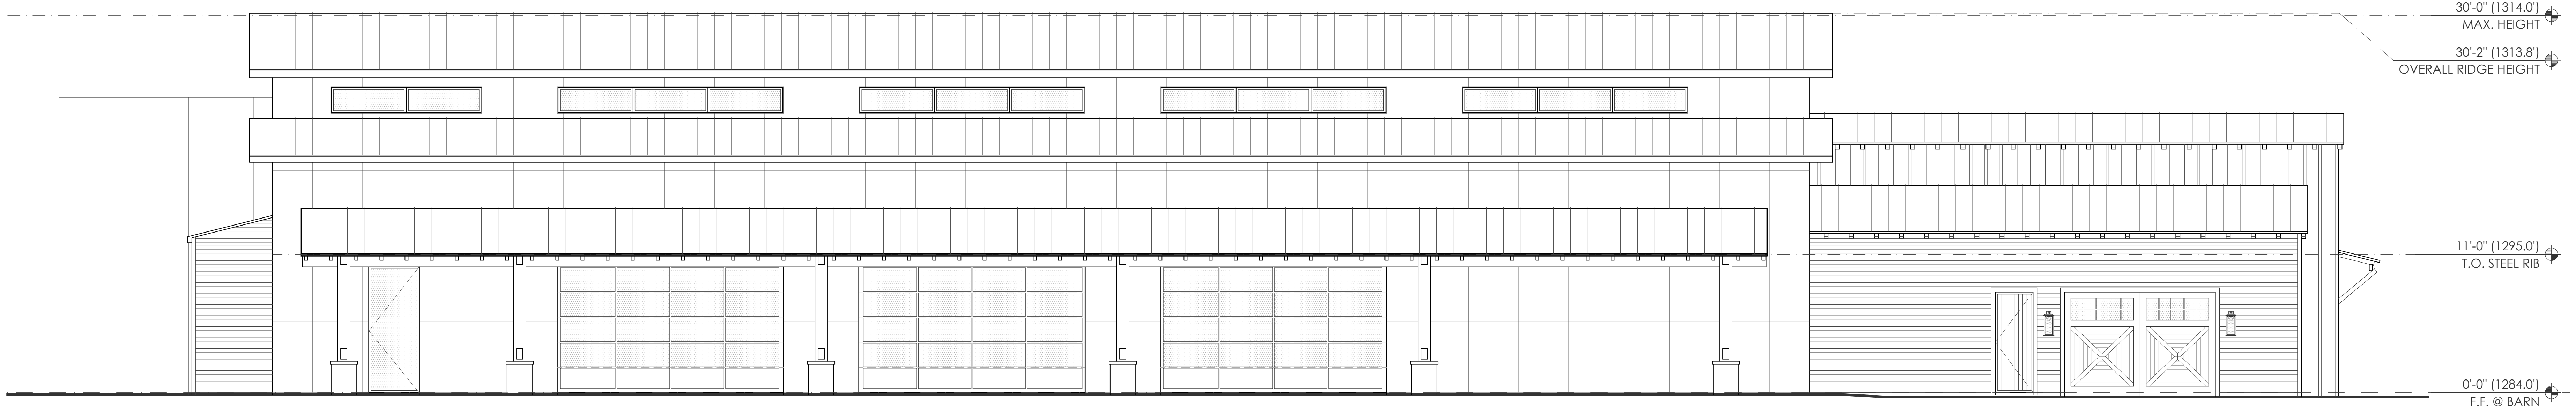

1 **BARN WEST ELEVATION**
SCALE: 3/16" = 1'-0"

HARRIS MALLORY HOMESTEAD
APN # 136-05-002N
MESA, AZ 85203

REVISIONS

NOT FOR
CONSTRUCTION

DATE: MARCH 12, 2024
SCALE: 1/8" = 1'-0"
ARCHITECT: SCOTT CARSON
PROJECT #: 22005
DRAWN BY: JR
CHECKED BY: SC

SHEET #
ELEVATIONS

A6.04