

GF PHX HUT 115 BUILDING PHOTOS

SHIPLAP FORMLINER
SIDING (ALL SIDES)
COLOR: MESA TAN
TNEMEC



SOUTH ELEVATION PHOTO

CORNER POSTS
AND ROOF TRIM
COLOR: MESA TAN



NORTH ELEVATION PHOTO

CHAIN FENCE IS
NOT PART OF THIS
CONSTRUCTION.



SOUTH ELEVATION PHOTO



NORTH ELEVATION PHOTO

BUILDING ELEVATION PHOTO EXHIBIT



CIVIL ENGINEERING / SURVEYING / UTILITIES

7101 College Blvd., Suite 400

Overland Park, Kansas 66210

p. (913) 663-1900

BHC is a trademark of Brungardt Honomichi & Company, P.A.

Jun 15, 2023 - 12:07pm Plotted By: sarret-wellmeyer T:\032030.72.01 OF PHX HUT 115\DWG\Eng\Sheet\115-12 6739 E AVALON PHX HUT 115-SHIS-SITE-DTL5.dwg Layout: DETAILS

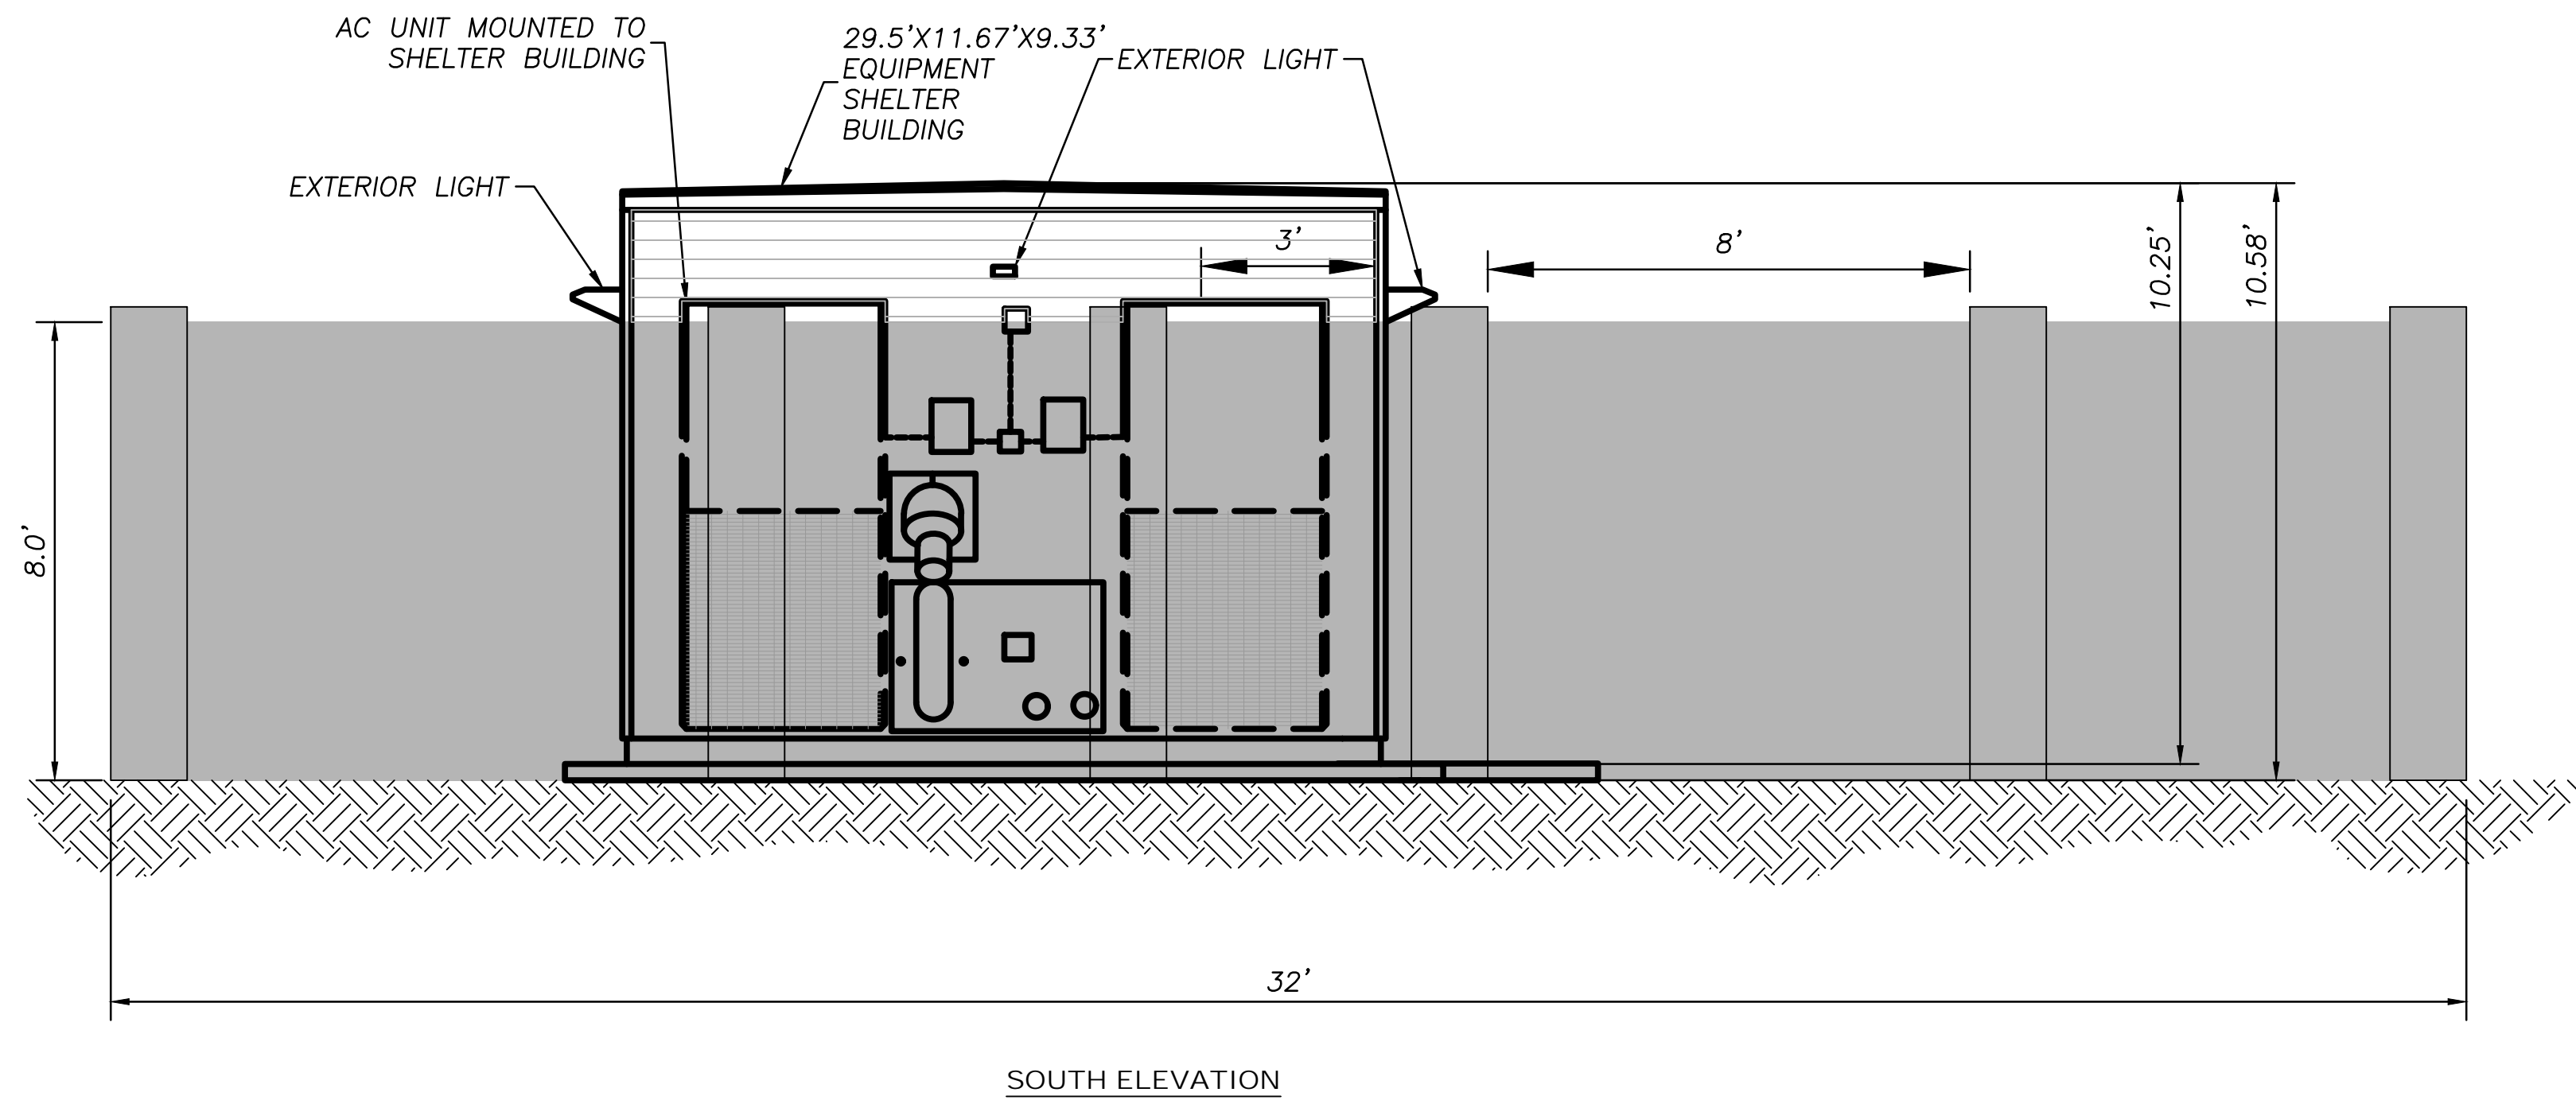
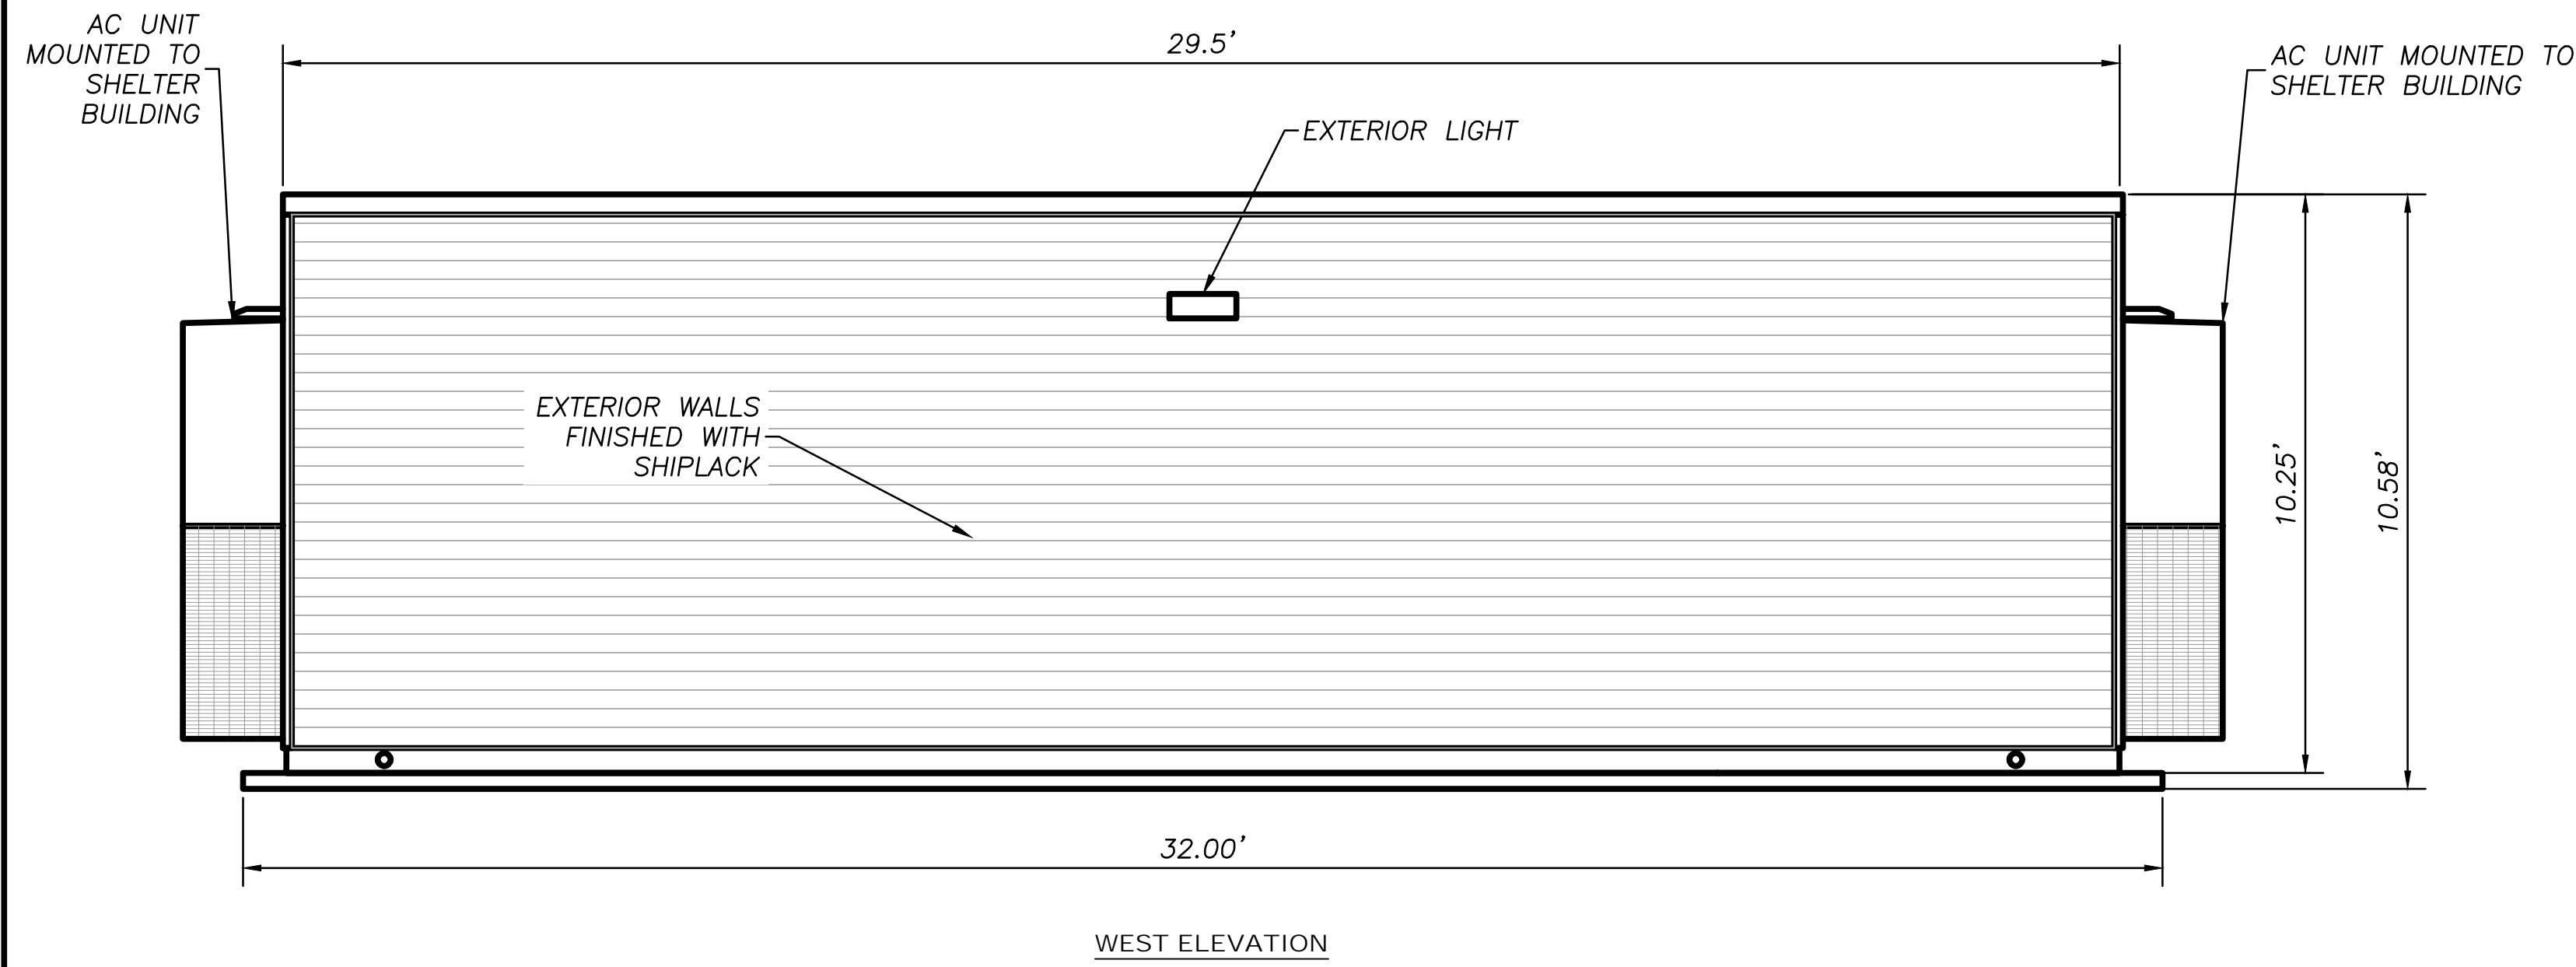
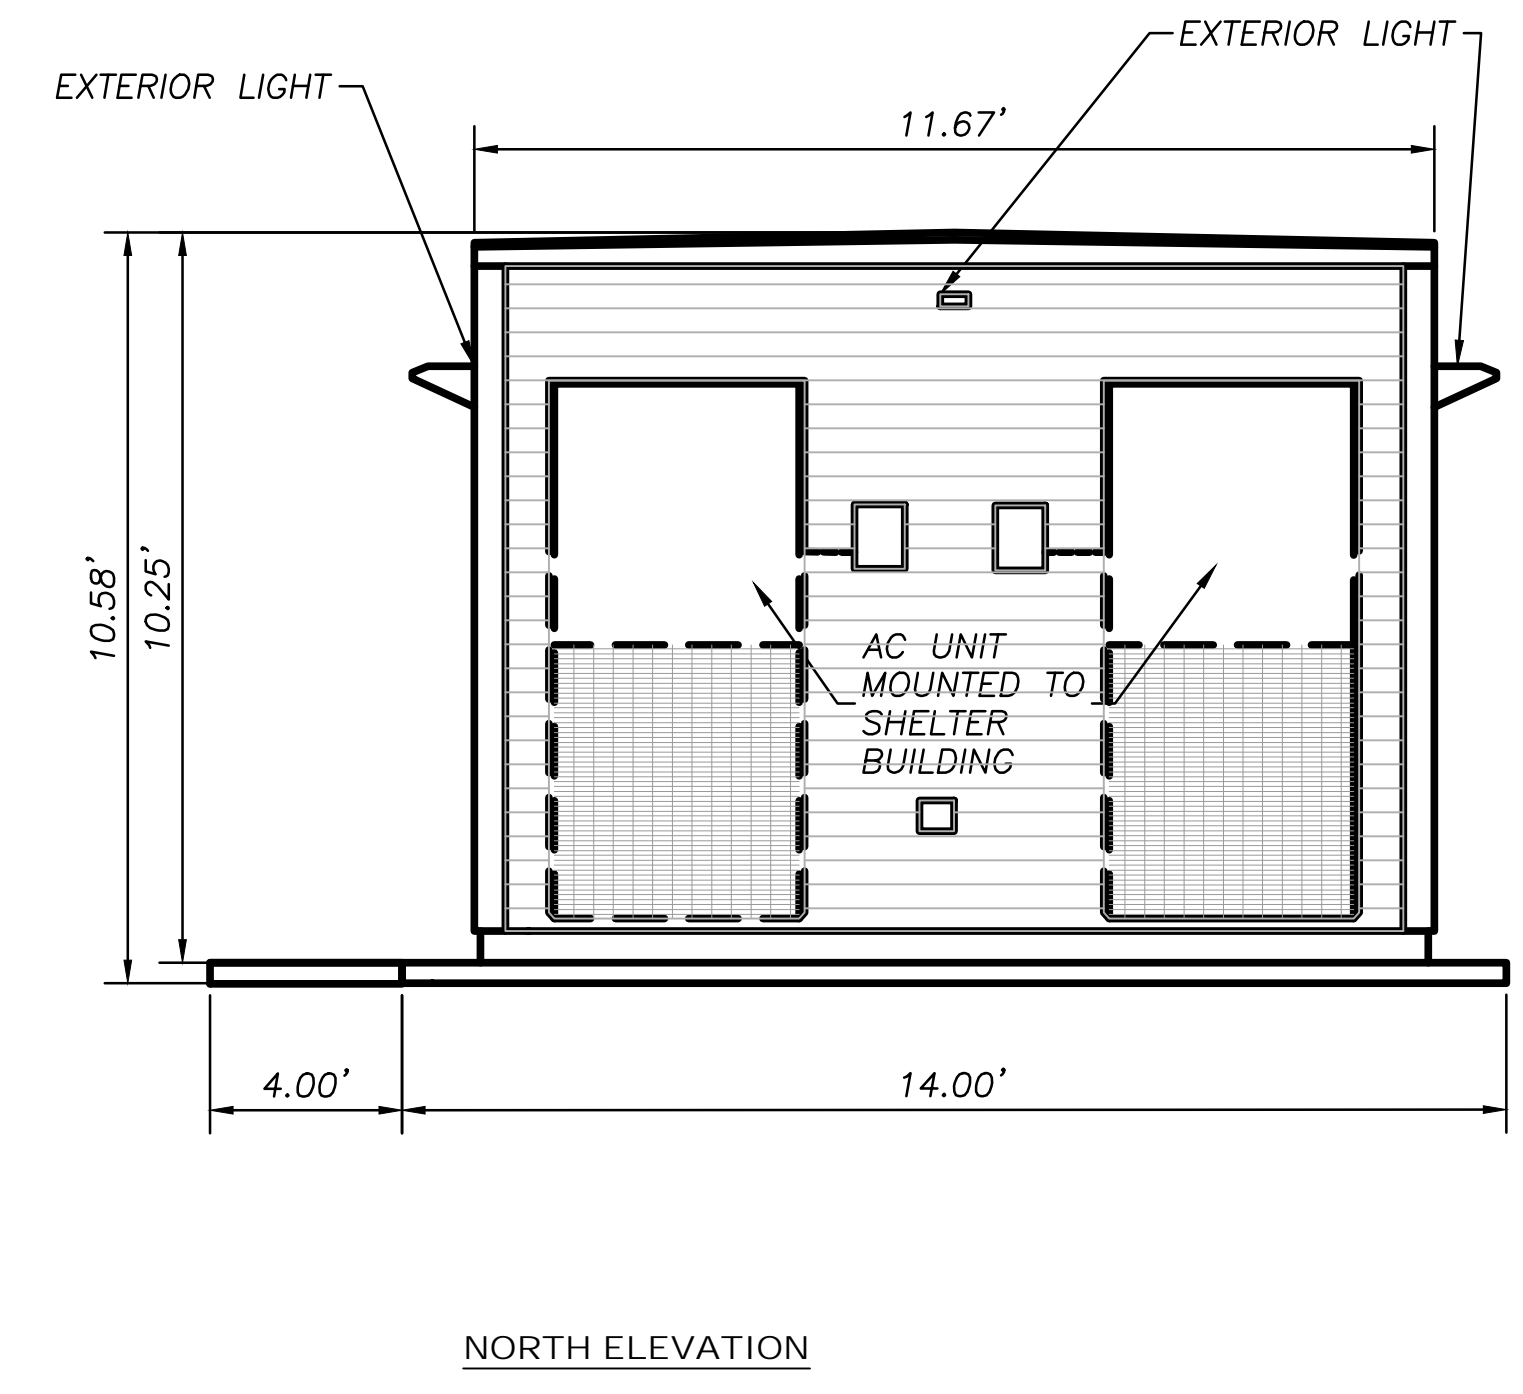
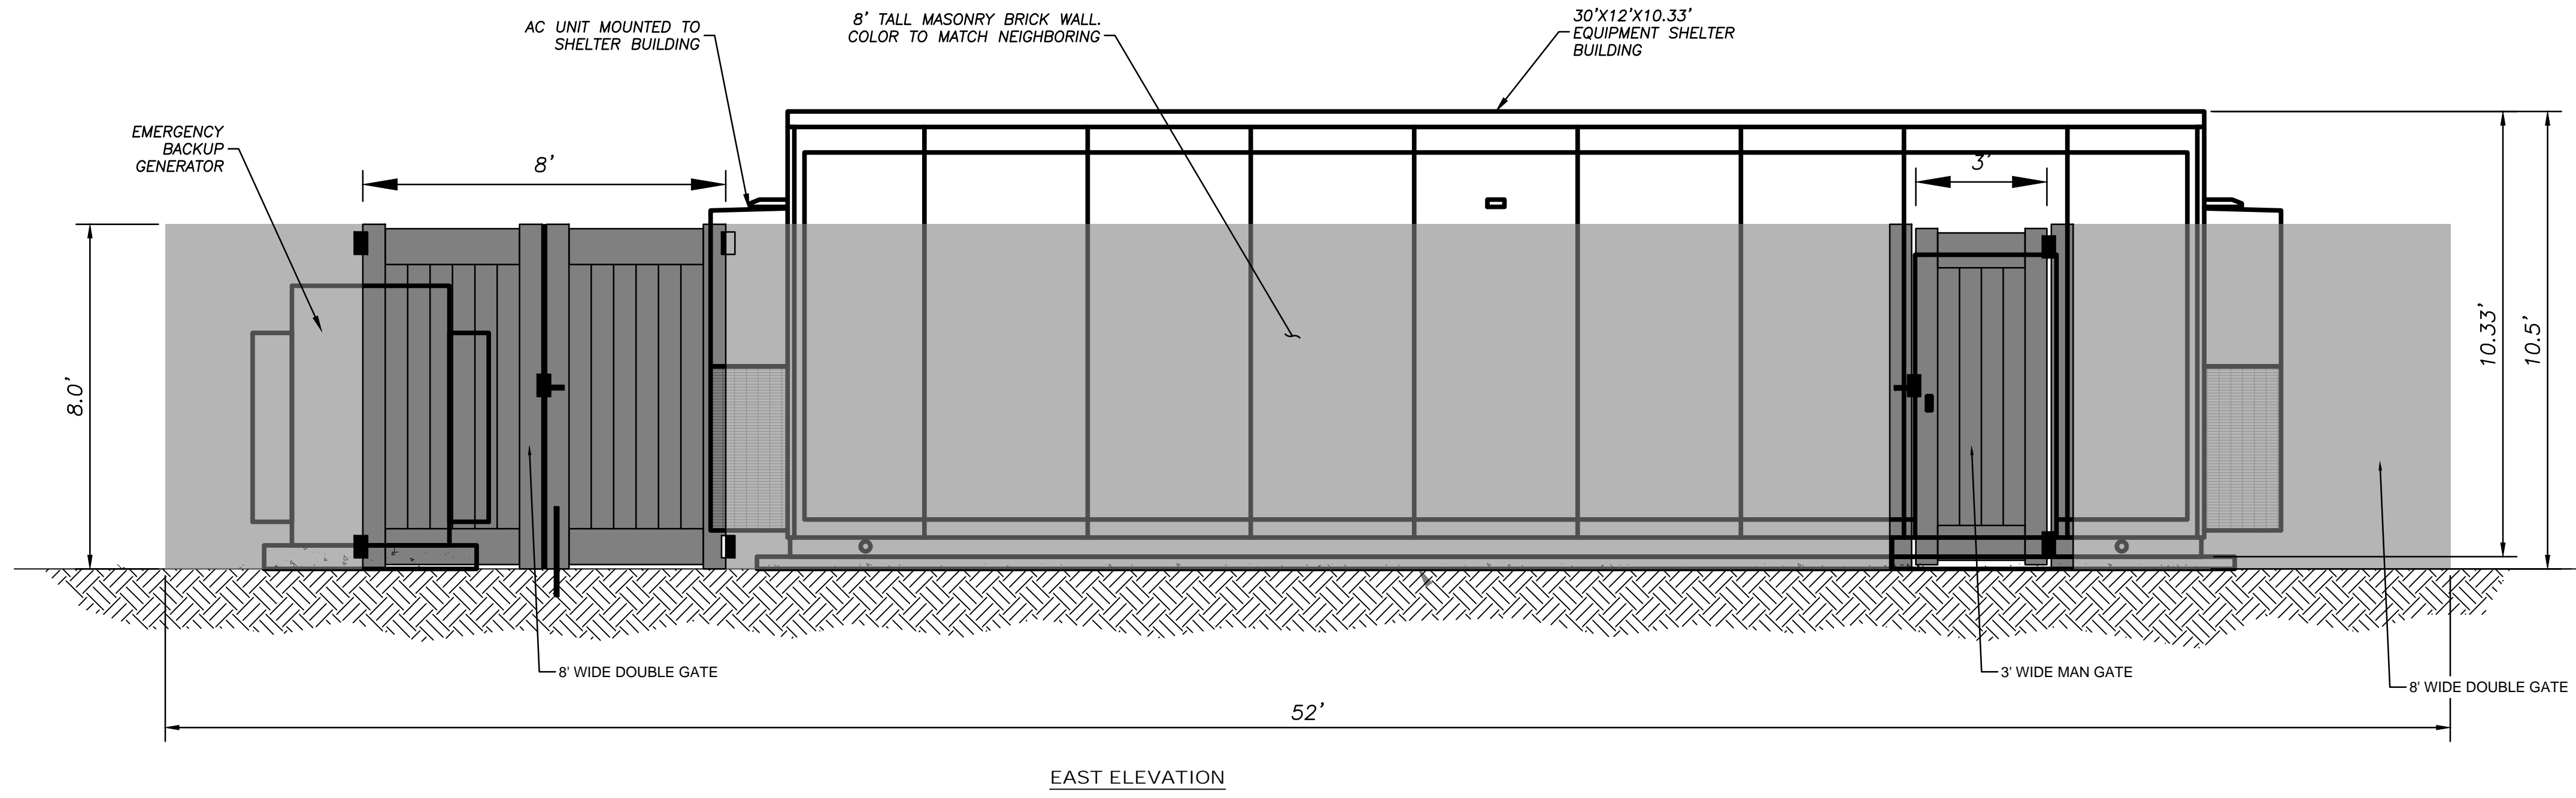


IMAGE OF EQUIPMENT SHELTER BUILDING

Rev.	Date	Description	By	App.

NOT FOR CONSTRUCTION

BHC
 CIVIL ENGINEERING / ARCHITECTURE
 101 Colfax Blvd., Suite 400
 Overland Park, Kansas 66207
 P. 913.663.1900
 BHC is a subsidiary of Brueggemann & Associates, P.A.

Prepared For:
 GOOGLE FIBER INC.

**GOOGLE FIBER HUT PHX 115
 6739 E AVALON ST
 MESA, AZ 85205
 BOARD OF ADJUSTMENT SUP
 SITE IMPROVEMENT PLANS
 DETAILS**

Design: RSV / Drawn: TBW
 Checked: RSV
 Issue Date: 6/14/2023
 Project No.: 032030.72.01