




All reports, plans, specifications, computer files, data, notes and other documents and instruments prepared by the design professional in instruments of service shall remain the property of the design professional. The design professional shall retain a common law, statutory and other reserved right to use the computer files.

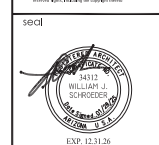

RED MOUNTAIN
SELF STORAGE AND RV
EXPANSION OF EXIST. FACILITY
6612 E. McDOWELL ROAD
MESA, ARIZONA 85215

Title	ELEVATIONS
Date	01/28/2025
Project number	RMSE
Drawn by	RL
Checked by	PG
CAD file	RMSE-base-UM
☒ Design Development ☐ Progress Const. Docs. ☐ City Submittal ☐ Bid Package ☐ Construction Issue ☐ Record Drawings	
Sheet Number	

EL1



SCALE: 3/32" = 1'-0"



SCALE: 3/32" = 1'-0"



SCALE: 3/32" = 1'-0"




SCALE: 3/32" = 1'-0"

MATERIAL SCHEDULE		MATERIAL COLOR
MATERIALS		COLORS
1. 12" x 8" x 16' SPLIT FACE SMOOTH CPU		A. GALVALUME (McLEROY METAL)
2. 8" x 8" x 16' SMOOTH CPU		B. COOL TERRA-COTTA (McLEROY METAL)
3. OPEN STEEL CANOPY CLEAR HEIGHT 14'-0"		C. COOL REGAL BLUE (McLEROY METAL)
4.		D. ROYAL BLUE (JANUS) or PAINT TO MATCH
5.		E. DARK BRONZE
6.		F. HIGH NOON 15P 2550 (DUNN EDWARDS)
7. McLEROY METAL CORRUGATED MULTI-COR PANEL		G. AUTUMN CLIFF 15P 2710 (DUNN EDWARDS)
8. McLEROY METAL MEGA-RIB PANEL (HORIZONTAL)		H. COYOTE PAW 15P 2830 (DUNN EDWARDS)
9. METAL CLOSURE PANEL		J. VINYL-STRIPE YELLOW (DUNN EDWARDS)
10. McLEROY METAL MARQUEE-LOK SOFFIT PANEL		K. UNFINISHED CLEAR COAT DEAL
11.		L. MANUFACTURER FINISH
12.		M. SILVER METALLIC
13.		
14.		ALL PAINTS AND FINISHES PER MANUFACTURER
15. McLEROY METAL CONTINUOUS METAL BASE TRIM		UNLESS NOTED OTHERWISE
16. DRIP EDGE FLASHING		
16. McLEROY METAL HIGH-SIDE TRIM FLASHING		
17.		
18. McLEROY METAL STANDING SEAM METAL ROOF PANELS		
19. NOT VISIBLE		
19. METAL FASCIA		
20.		
21. METAL PARAPET COPING		
22. CONTINUOUS METAL GUTTER (FACTORY PAINTED)		
23. DOWNSPOUT GUTTER w/ OVERFLOW PER TFR		
24. ELEVATOR DOOR		
25. 4'-0" x 1'-0" HxM DOOR		
26. 3'-0" x 1'-0" HxM DOOR		
27. JANUS ROLL-UP DOOR (SIZE PER SCHEDULE)		
28.		
29.		
30.		
31. WALL PACK LIGHT FIXTURE		
32. CONCRETE-FILLED STEEL BOLLARD		
33. GABBON STONE WALL (MATCH EXISTING)		
34.		



BUILDING 'E' - NORTH ELEVATION

SCALE: 5/32" = 1'-0"

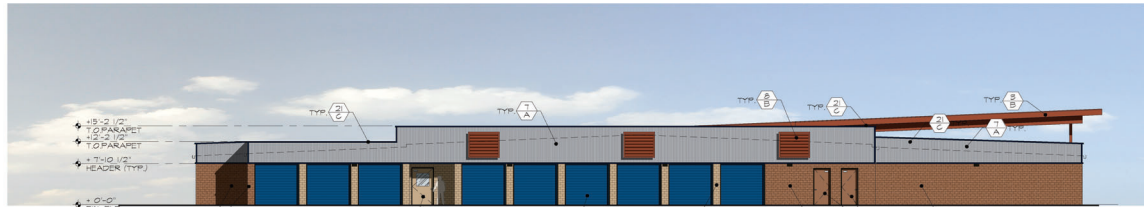

BUILDING 'E' - SOUTH ELEVATION

SCALE: 5/32" = 1'-0"



BUILDING 'E' - EAST ELEVATION

SCALE: 5/32" = 1'-0"



BUILDING 'E' - WEST ELEVATION

SCALE: 5/32" = 1'-0"

MATERIAL SCHEDULE MATERIAL COLOR	
MATERIALS	COLORS
1. 12 x 8 x 16 SPLIT FACE SMOOTH CPU	A. GALVALUME (MSELROY METAL)
2. 8 x 8 x 16 SMOOTH CPU	B. COOL TENNA-GOTTA (MSELROY METAL)
3. OPEN STEEL CANOPY, CLEAR HEIGHT 14'-0"	C. COOL REGAL BLUE (MSELROY METAL)
4.	D. ROYAL BLUE (JANUS) or PAINT TO MATCH
5.	E. DARK BRODIE
6.	F. HIGH NOON MP 2950 (DANN EDWARDS)
7. MSELROY METAL CORRUGATED MULTI-COR PANEL	G. AUTUMN CLIP MP 2110 (DANN EDWARDS)
8. MSELROY METAL MEGA-RIB PANEL (HORIZONTAL)	H. COYOTE PAW MP 2630 (DANN EDWARDS)
9. METAL CLOSURE PANEL	J. VINYL-STRIPE YELLOW (DANN EDWARDS)
10. MSELROY METAL MARGEE-LOK SPLIT PANEL	K. UNFINISHED CLEAR COAT DEAL
11.	L. MANUFACTURER FINISH
12.	M. SILVER METALLIC
13.	ALL PAINTS AND FINISHES PER MANUFACTURER UNLESS NOTED OTHERWISE
14. MSELROY METAL CONTINUOUS METAL BASE TRIM	
15. CRIP EDGE FLASHING	
16. MSELROY METAL HIGH-SIDE TRIM FLASHING	
17.	
18. MSELROY METAL STANDING BEAM METAL ROOF PANELS NOT VISIBLE	
19. METAL FASCIA	
20.	
21. METAL PARAPET CORING	
22. CONTINUOUS METAL GUTTER (FACTORY PAINTED)	
23. DOWNSPOUT GUTTER w/ OVERFLOW PER MFR	
24. ELEVATOR DOOR	
25. 4'-0" x 1'-0" HM DOOR	
26. 3'-0" x 1'-0" HM DOOR	
27. JANUS ROLL-UP DOOR (SIZE PER SCHEDULE)	
28.	
29.	
30.	
31. WALL PACK LIGHT FIXTURE	
32. CONCRETE-FILLED STEEL BOLLARD	
33. GABION STONE WALL (MATCH EXISTING)	
34.	


Architectural
Concepts

68851 Calle Monteforte
Cathedral City, California
92234
Phone (480) 734-1687
fm_archconcepts52@gmail.com



ARC Services Inc.
4040 N. SUSSEX PLACE
Fountain Hills, Arizona 85268
phone (480) 837-0781
am_ggollone@arc-servicesinc.com

All rights, ideas, illustrations, content, the drawings, notes and other documents and information presented herein are the property of the design professional. The design professional shall retain all rights in the design and shall not be responsible for any reproduction or use of the design without the written consent of the design professional.

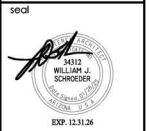

RED MOUNTAIN
SELF STORAGE AND RV
EXPANSION OF EXIST. FACILITY
5612 E. McDOWELL ROAD
MESA, ARIZONA 85215

Title: ELEVATIONS
Date: 01/28/2025
Project number: RMSE
Drawn by: RL
Checked by: PG
CAD file: RMSE-base-UM
☒ Design Development
☐ Progress Const. Docs.
☐ City Submittal
☐ Bid Package
☐ Construction Issue
☐ Record Drawings

Sheet Number:
EL1