


DESIGN T-480-894-1680 F-480-894-2529
PROFESSIONALS, L.L.C.
 4542 E. McKellips Rd., Ste. 101, Mesa, AZ 85215

AZ SIGNATURE MOTORSPORTS
 25 SOUTH VAL VISTA DRIVE
 MESA, ARIZONA 85205

SHEET A2
 EXISTING FLOOR PLAN
 DATE 11-19-25 DWN. BY IA

PROJECT NO
 2513

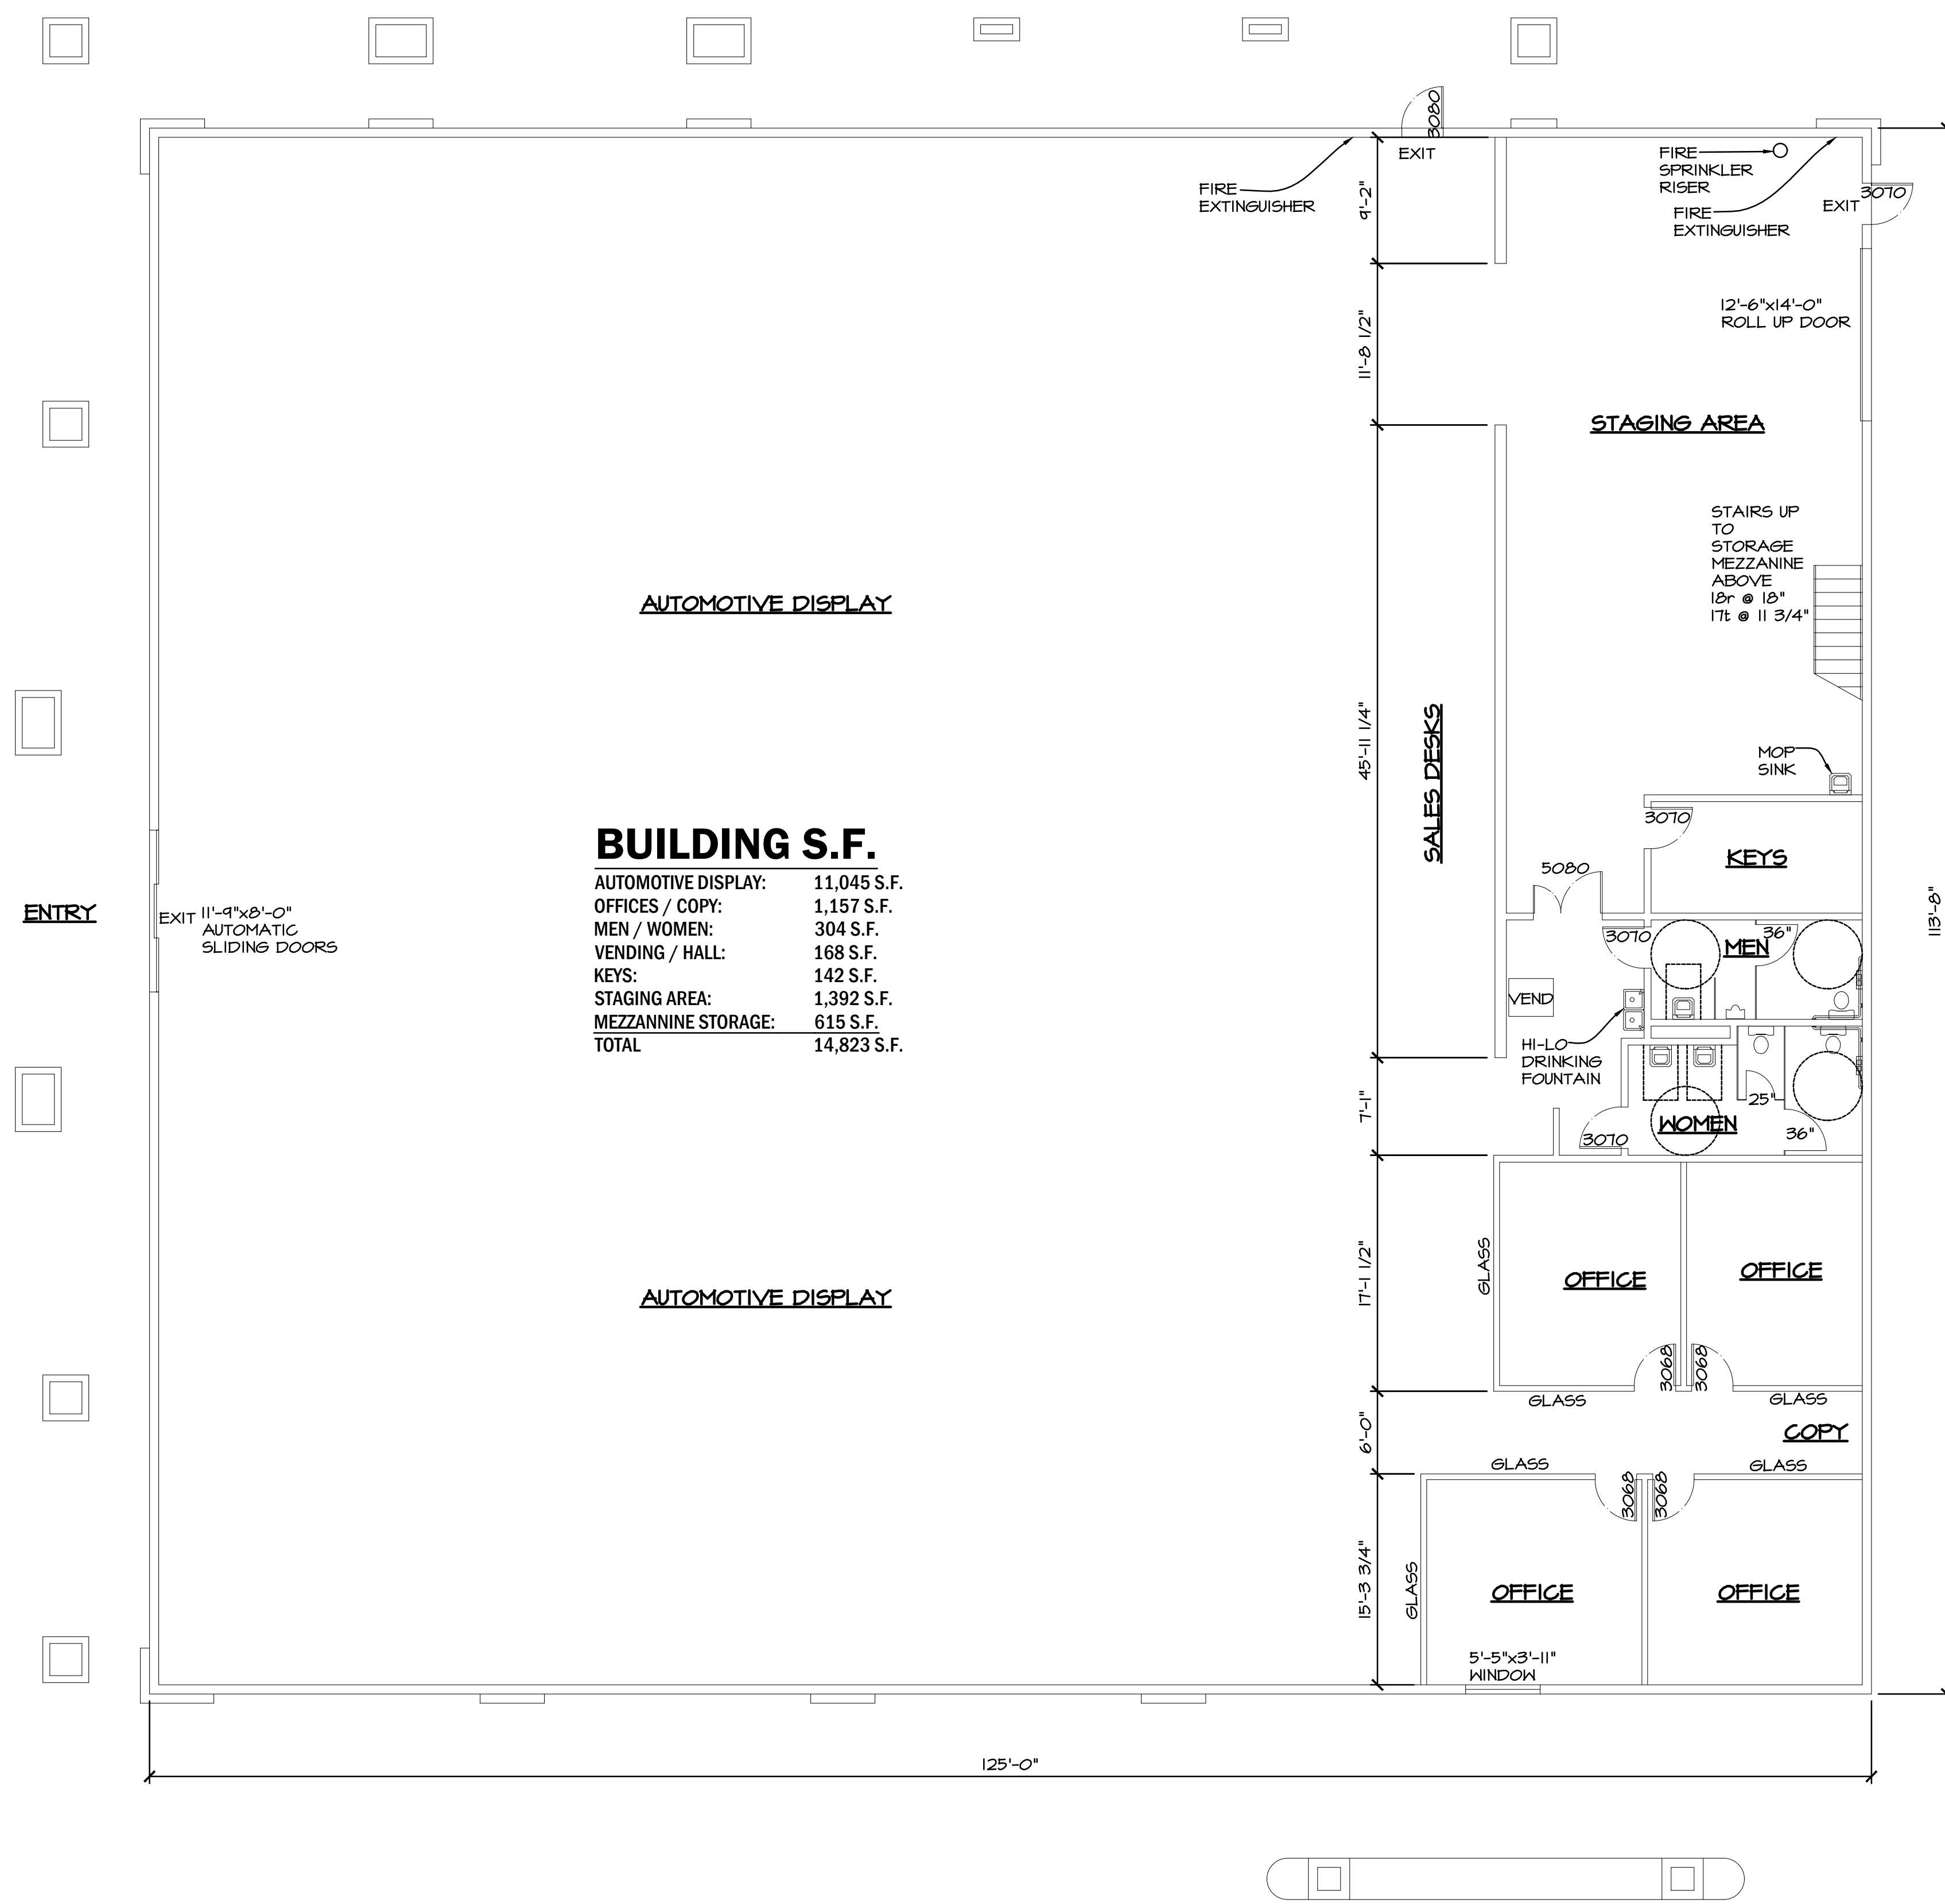

BUILDING S.F.

AUTOMOTIVE DISPLAY:	11,045 S.F.
OFFICES / COPY:	1,157 S.F.
MEN / WOMEN:	304 S.F.
VENDING / HALL:	168 S.F.
KEYS:	142 S.F.
STAGING AREA:	1,392 S.F.
MEZZANINE STORAGE:	615 S.F.
TOTAL	14,823 S.F.

EXISTING FLOOR PLAN

SCALE: 1/8" = 1'-0"

