



nrs
architects.

NORRIS ARCHITECTS


475 WASHINGTON BLVD
MARINA DEL REY, CA 90292

COPYRIGHT 2020/2024 NORRIS ARCHITECTS, INC.


MORRIS CONTAINERS

PROPOSED DEVELOPMENT AT PROPERTY ADDRESS:
143 S MORRIS, MESA, AZ 85210

© COPYRIGHT 2024 NORRIS ARCHITECTS, INC.

 


SCALE BAR 1:8 @ ARCH D

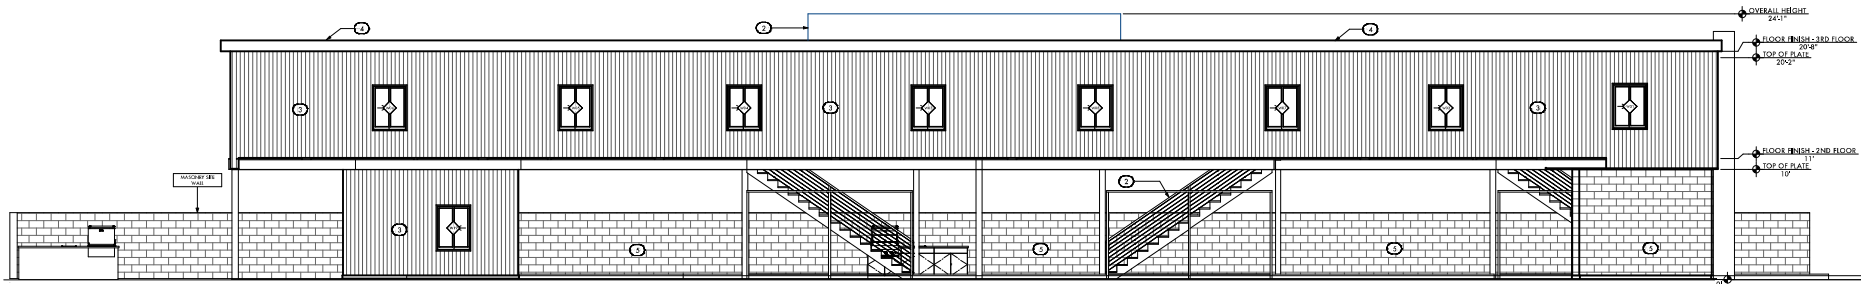

PROPOSED LEFT ELEVATION - NORTH SIDE

SCALE: 1/8" = 1'-0"

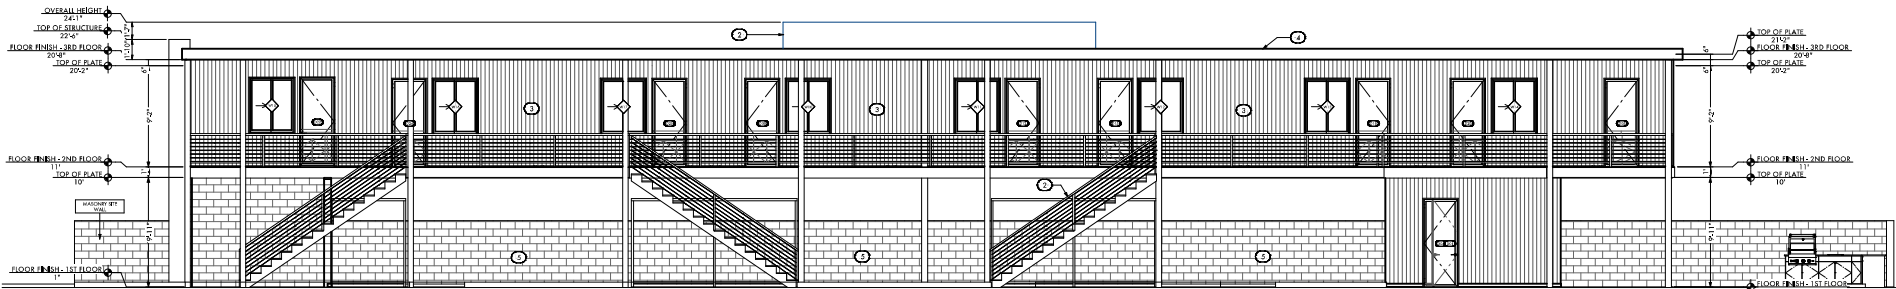

PROPOSED RIGHT ELEVATION - SOUTH SIDE

SCALE: 1/8" = 1'-0"

GENERAL NOTES

1. CONTRACTOR IS TO VERIFY ALL EXISTING SITE CONDITIONS PRIOR TO BEGINNING CONSTRUCTION WORK.
2. SHOULD CONTRACTOR IDENTIFY ANY DISCREPANCIES BETWEEN ANTICIPATED AND ACTUAL SITE CONDITIONS, CONTRACTOR IS TO IMMEDIATELY NOTIFY THE ARCHITECT OF RECORD.

MATERIAL LEGEND

MARK	ITEM	COMMENTS
①	MURAL WALL	TBD
②	BLACK RAILING	PAINTED - COLOR SPECIFIED BY OWNER
③	EXPOSED CONTAINER WALLS	TO BE RUSTED - SPECIFIED BY OWNER
④	BLACK OVERHANG	PAINTED - COLOR SPECIFIED BY OWNER
⑤	EXPOSED BLOCK WALL	TO BE SEALED FOR WATERPROOFING

TEAM INFO

	FIRM NAME:	NORRIS ARCHITECTS, INC.
	CA ENTITY NO.	4276634
	HQ ADDRESS:	475 WASHINGTON BLVD MARINA DEL REY, CALIFORNIA, 90292, USA
	TEL.: (HQ)	+1 (424) 468-4065
	TEL.: (DIRECT AZ)	+1 (480) 734-7711
	FIRM EMAIL:	INFO@NORRISARCHITECTS.COM
	FIRM WEBSITE:	WWW.NORRISARCHITECTS.COM

PLAN CHECK REVIEW NUMBER

PRS22-00403

PLAN CHECK REVISIONS

NUMBER	DESCRIPTION	DATE
1	REVISION 1	10/18/2024
2	REVISION 2	
3	REVISION 3	
4	REVISION 4	
5	REVISION 5	

PROJECT NAME

MORRIS CONTAINERS

PROJECT ADDRESS


143 S MORRIS, MESA, AZ 85210

SHEET TITLE

PROPOSED ELEVATIONS (B&W CONT.)


MUNICIPALITY REVIEW FILING NUMBER	#000000000
SEAL & SIGNATURE:	DATE: 06/17/2024
	PROJECT NO.: NA287AZ
	DRAWN BY: NORRIS ARCHITECTS
	CHECKED BY: NORRIS ARCHITECTS
	SHEET NO.: 19 OF 25
A-201.00	
SHEET SCALE:	

© COPYRIGHT 2024 NORRIS ARCHITECTS, INC.

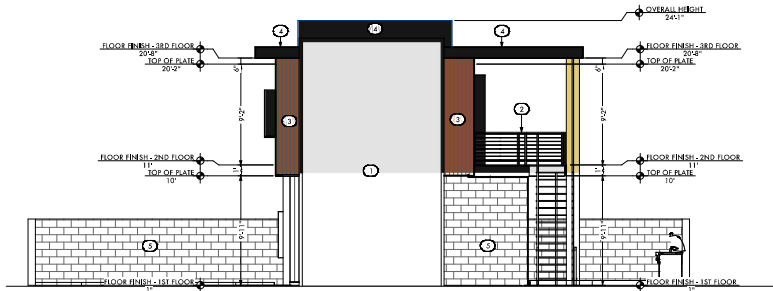

PE-01 PROPOSED FRONT ELEVATION - WEST SIDE

SCALE: 1/8" = 1'-0"

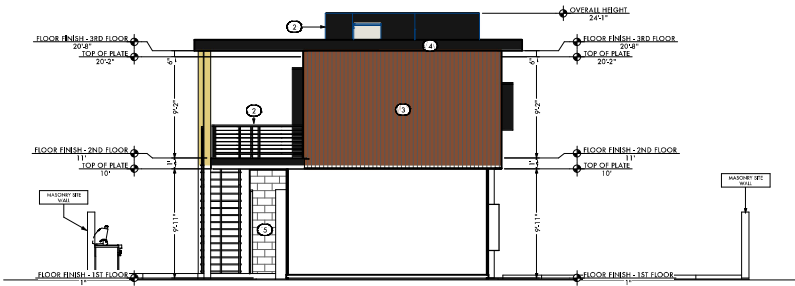

PE-02 PROPOSED REAR ELEVATION - EAST SIDE

SCALE: 1/8" = 1'-0"

GENERAL NOTES

- CONTRACTOR IS TO VERIFY ALL EXISTING SITE CONDITIONS PRIOR TO BEGINNING CONSTRUCTION WORK.
- SHOULD CONTRACTOR IDENTIFY ANY DISCREPANCIES BETWEEN ANTICIPATED AND ACTUAL SITE CONDITIONS, CONTRACTOR IS TO IMMEDIATELY NOTIFY THE ARCHITECT OF RECORD.

MATERIAL LEGEND

MARK	ITEM	COMMENTS
①	MURAL WALL	TBD
②	BLACK RAILING	PAINTED - COLOR SPECIFIED BY OWNER
③	EXPOSED CONTAINER WALLS	TO BE RUSTED - SPECIFIED BY OWNER
④	BLACK OVERHANG	PAINTED - COLOR SPECIFIED BY OWNER
⑤	EXPOSED BLOCK WALL	TO BE SEALED FOR WATERPROOFING

MUNICIPALITY APPROVAL BLOCK

TEAM INFO

	FIRM NAME:	NORRIS ARCHITECTS, INC.
	CA ENTITY NO:	4276634
	HQ ADDRESS:	475 WASHINGTON BLVD MARINA DEL REY, CALIFORNIA, 90292, USA
	TEL.: (HQ)	+1 (424) 468-4065
	TEL.: (DIRECT AZ)	+1 (480) 734-7711
	FIRM EMAIL:	INFO@NORRISARCHITECTS.COM
	FIRM WEBSITE:	WWW.NORRISARCHITECTS.COM

PLAN CHECK REVIEW NUMBER

PRS22-00403

PLAN CHECK REVISIONS

NUMBER	DESCRIPTION	DATE
1	REVISION 1	10/18/2024
2	REVISION 2	
3	REVISION 3	
4	REVISION 4	
5	REVISION 5	

PROJECT NAME

MORRIS CONTAINERS

PROJECT ADDRESS

143 S MORRIS, MESA, AZ 85210

SHEET TITLE

PROPOSED COLORIZED ELEVATIONS

MUNICIPALITY REVIEW FILING NUMBER		#000000000		
SEAL & SIGNATURE:		DATE:	06/17/2024	
		PROJECT NO.:	NA287AZ	
		DRAWN BY:	NORRIS ARCHITECTS	
		CHECKED BY:	NORRIS ARCHITECTS	
		SHEET NO.:		20 OF 25
		A-203.00		
SHEET NO.:				
SHEET SCALE:				
© COPYRIGHT 2024 NORRIS ARCHITECTS, INC.				



PC-03

PROPOSED LEFT ELEVATION - NORTH SIDE

SCALE: 1/8" = 1'-0"



PC-04

PROPOSED RIGHT ELEVATION - SOUTH SIDE

SCALE: 1/8" = 1'-0"

GENERAL NOTES

1. CONTRACTOR IS TO VERIFY ALL EXISTING SITE CONDITIONS PRIOR TO BEGINNING CONSTRUCTION WORK.
2. SHOULD CONTRACTOR IDENTIFY ANY DISCREPANCIES BETWEEN ANTICIPATED AND ACTUAL SITE CONDITIONS, CONTRACTOR IS TO IMMEDIATELY NOTIFY THE ARCHITECT OF RECORD.

MATERIAL LEGEND

MARK	ITEM	COMMENTS
①	MURAL WALL	TBD
②	BLACK RAILING	PAINTED - COLOR SPECIFIED BY OWNER
③	EXPOSED CONTAINER WALLS	TO BE RUSTED - SPECIFIED BY OWNER
④	BLACK OVERHANG	PAINTED - COLOR SPECIFIED BY OWNER
⑤	EXPOSED BLOCK WALL	TO BE SEALED FOR WATERPROOFING

TEAM INFO

	FIRM NAME:	NORRIS ARCHITECTS, INC.
	CA ENTITY NO:	4276634
	HQ ADDRESS:	475 WASHINGTON BLVD MARINA DEL REY, CALIFORNIA, 90292, USA
	TEL.: (HQ)	+1 (424) 468-4065
	TEL.: (DIRECT AZ)	+1 (480) 734-7711
	FIRM EMAIL:	INFO@NORRISARCHITECTS.COM
	FIRM WEBSITE:	WWW.NORRISARCHITECTS.COM

PLAN CHECK REVIEW NUMBER

PRS22-00403

PLAN CHECK REVISIONS

NUMBER	DESCRIPTION	DATE
1	REVISION 1	10/18/2024
2	REVISION 2	
3	REVISION 3	
4	REVISION 4	
5	REVISION 5	

PROJECT NAME

MORRIS CONTAINERS

PROJECT ADDRESS

143 S MORRIS, MESA, AZ 85210


SHEET TITLE

PROPOSED ELEVATIONS (COLORIZED CONT.)


MUNICIPALITY REVIEW FILING NUMBER		#000000000	
SEAL & SIGNATURE:		DATE:	06/17/2024
		PROJECT NO.:	NA287AZ
		DRAWN BY:	NORRIS ARCHITECT
		CHECKED BY:	NORRIS ARCHITECT
		SHEET NO.:	21 OF 25
		A-204.00	
SHEET SCALE:		SHEET NO.:	
© COPYRIGHT 2024 NORRIS ARCHITECTS, INC.			



SCALE BAR 1:8 @ ARCH D

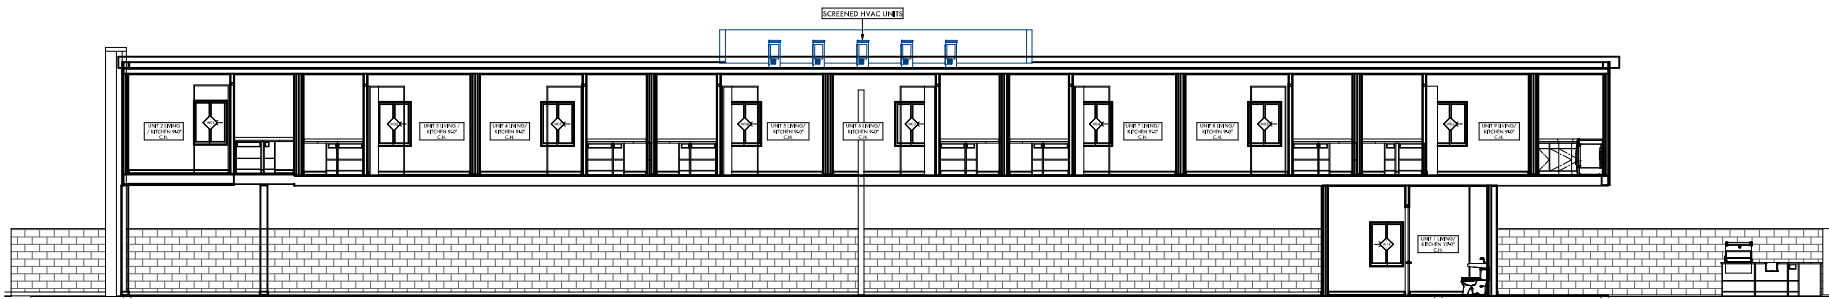

SS-01 PROPOSED SECTION 1
SCALE: 1/8" = 1'-0"

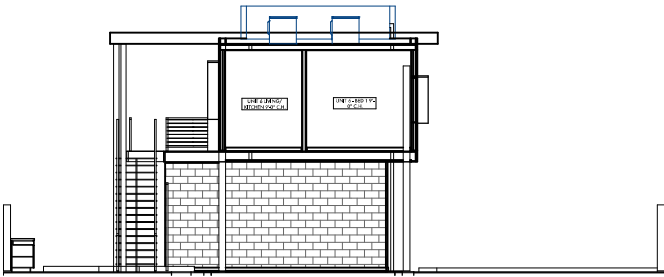

SS-02 PROPOSED SECTION 2
SCALE: 1/8" = 1'-0"

GENERAL NOTES

1. CONTRACTOR IS TO VERIFY ALL EXISTING SITE CONDITIONS PRIOR TO BEGINNING CONSTRUCTION WORK.
2. SHOULD CONTRACTOR IDENTIFY ANY DISCREPANCIES BETWEEN ANTICIPATED AND ACTUAL SITE CONDITIONS, CONTRACTOR IS TO IMMEDIATELY NOTIFY THE ARCHITECT OF RECORD.

TEAM INFO

	FIRM NAME:	NORRIS ARCHITECTS, INC.
	CA ENTITY NO:	4276634
	HQ ADDRESS:	475 WASHINGTON BLVD MARINA DEL REY, CALIFORNIA, 90292, USA
	TEL.: (HQ)	+1 (424) 468-4065
	TEL.: (DIRECT AZ)	+1 (480) 734-7711
	FIRM EMAIL:	INFO@NORRISARCHITECTS.COM
	FIRM WEBSITE:	WWW.NORRISARCHITECTS.COM

PLAN CHECK REVIEW NUMBER

PRS22-00403

PLAN CHECK REVISIONS

NUMBER	DESCRIPTION	DATE
1	REVISION 1	10/18/2024
2	REVISION 2	
3	REVISION 3	
4	REVISION 4	
5	REVISION 5	

PROJECT NAME

MORRIS CONTAINERS

PROJECT ADDRESS

143 S MORRIS, MESA, AZ 85210

SHEET TITLE

PROPOSED SECTIONS

MUNICIPALITY REVIEW FILING NUMBER		#000000000
SEAL & SIGNATURE:	DATE:	06/17/2024
	PROJECT NO.:	NA287AZ
	DRAWN BY:	NORRIS ARCHITECTS
	CHECKED BY:	NORRIS ARCHITECTS
	SHEET NO.:	22 OF 25
		A-300.00
SHEET SCALE:		
© COPYRIGHT 2024 NORRIS ARCHITECTS, INC.		

MATERIAL SAMPLE BOARD

THIS SHEET IS PROVIDED FOR REFERENCE ONLY.

MURAL WALL		1 A-400.00	BLACK RAILING		2 A-400.00	RUSTED CONTAINER METAL		3 A-400.00
	MANUFACTURER/RETAILER		MANUFACTURER/RETAILER		MANUFACTURER/RETAILER			
	TBD		SHERWIN WILLIAMS (OR EQUIVALENT)		CROMAS PAINTS (OR EQUIVALENT)			
	ITEM DESCRIPTION/VARIANT		ITEM DESCRIPTION/VARIANT		ITEM DESCRIPTION/VARIANT			
	TBD		SW 6258 TRICORN BLACK (OR EQUIVALENT) TO BE USED ON RAIL AND SCREENWALLS		MATERIC RUSTY PAINT (OR EQUIVALENT)			
			WEBLINK		WEBLINK			
TBD			https://www.sherwin-williams.com/en-us/color/color-family/neutral-paint-colors/sw6258-tricorn-black		IMAGE SOURCE: https://triangleroofing.com/metal-roofing/product-source:https://cromaspaints.com/special-paints/rust-effect-paint.php#f			

BLACK OVERHANG		4 A-400.00	EXPOSED BLOCK WALL		5 A-400.00	ITEM TYPE		0 00000
	MANUFACTURER/RETAILER		MANUFACTURER/RETAILER		MANUFACTURER/RETAILER			
	SHERWIN WILLIAMS (OR EQUIVALENT)		TBD BY OWNER					
	ITEM DESCRIPTION/VARIANT		ITEM DESCRIPTION/VARIANT		ITEM DESCRIPTION/VARIANT			
	SW 6258 TRICORN BLACK (OR EQUIVALENT) TO BE USED ON RAIL AND SCREENWALLS		8" X 8" X 16" MASONRY BLOCK, NO TEXTURES OR PATTERNS					
			WEBLINK		WEBLINK			
https://www.sherwin-williams.com/en-us/color/color-family/neutral-paint-colors/sw6258-tricorn-black			IMAGE SOURCE: https://www.islandblock.com.au/building-blocks/architectural-blocks/					

ITEM TYPE		0 00000	ITEM TYPE		0 00000	ITEM TYPE		0 00000
	MANUFACTURER/RETAILER		MANUFACTURER/RETAILER		MANUFACTURER/RETAILER			
	ITEM DESCRIPTION/VARIANT		ITEM DESCRIPTION/VARIANT		ITEM DESCRIPTION/VARIANT			
			WEBLINK		WEBLINK			

TEAM INFO



FIRM NAME:
CA ENTITY NO:
HQ ADDRESS:

NORRIS ARCHITECTS, INC.
4276534
475 WASHINGTON BLVD
MARINA DEL REY,
CALIFORNIA, 90292, USA
+1 (424) 468-4065
+1 (480) 734-7711
INFO@NORRISARCHITECTS.COM
WWW.NORRISARCHITECTS.COM

TEL.: (HQ)
TEL.: (DIRECT AZ)
FIRM EMAIL:
FIRM WEBSITE:

PLAN CHECK REVIEW NUMBER

PRS22-00403

PLAN CHECK REVISIONS

NUMBER	DESCRIPTION	DATE
1	REVISION 1	10/18/2024
2	REVISION 2	
3	REVISION 3	
4	REVISION 4	
5	REVISION 5	

PROJECT NAME

MORRIS CONTAINERS

PROJECT ADDRESS

143 S MORRIS, MESA, AZ 85210

SHEET TITLE

MATERIAL SAMPLE BOARD

MUNICIPALITY REVIEW FILING NUMBER		#000000000
SEAL & SIGNATURE:	DATE:	06/17/2024
	PROJECT NO.:	NA287AZ
	DRAWN BY:	NORRIS ARCHITECTS
	CHECKED BY:	NORRIS ARCHITECTS
	SHEET NO.:	23 OF 25
		A-400.00
		SHEET NO.:
SHEET SCALE:		
© COPYRIGHT 2024 NORRIS ARCHITECTS, INC.		