


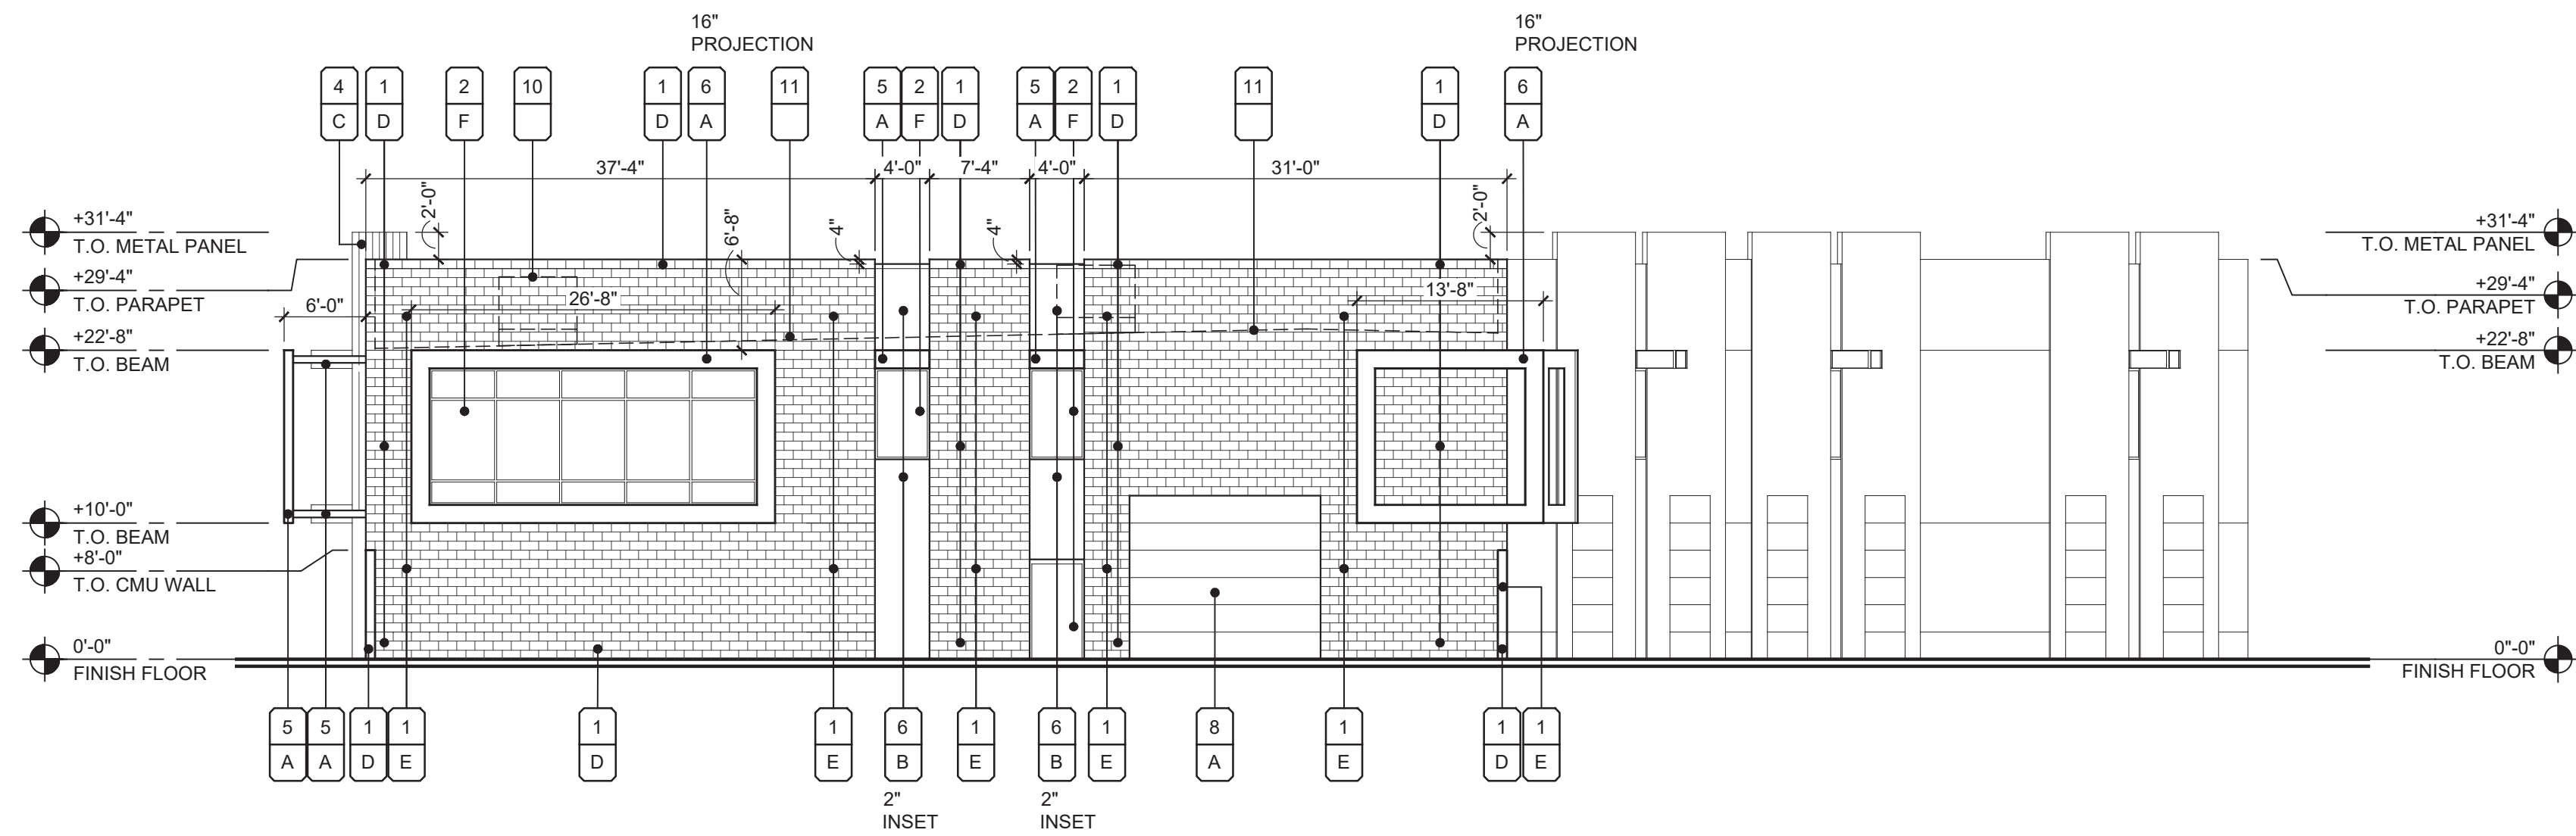

MATERIAL MIX MATRIX			
EAST ELEVATION:		OVERALL 2,554 S.F.	
MASONRY:	INTEGRAL COLOR BONE	629 S.F.	24.0%
	INTEGRAL COLOR ASPEN	1,126 S.F.	44.0%
STUCCO:		337 S.F.	14.0%
GLAZING:		294 S.F.	12.0%
DOORS:		168 S.F.	6.0%
METAL PANEL:		0	0%
METAL GRILLE:		0	0%

SOUTH ELEVATION:		OVERALL 7,411 S.F.	
MASONRY:		1,426 S.F.	19.4%
		586 S.F.	7.9%
STUCCO:		1,413 S.F.	19.0%
GLAZING:		0 S.F.	0%
DOORS:		0 S.F.	0%
METAL PANEL:		2,966 S.F.	40.0%
METAL GRILLE:		1,020 S.F.	13.7%

WEST ELEVATION:		OVERALL 4,132 S.F.	
MASONRY:	INTEGRAL COLOR BONE	1,408 S.F.	34.0%
	INTEGRAL COLOR ASPEN	1,408 S.F.	34.0%
STUCCO:		1,316 S.F.	32.0%
GLAZING:		0	0%
DOORS:		0	0%
METAL PANEL:		0	0%
METAL GRILLE:		0	0%

NORTH ELEVATION:		OVERALL 9,444 S.F.	
MASONRY:		2,244 S.F.	28.4%
		544 S.F.	6.8%
STUCCO:		1,707 S.F.	2.2%
GLAZING:		1,008 S.F.	12.7%
DOORS:		3,941 S.F.	49.9%
METAL PANEL:		0 S.F.	0%
METAL GRILLE:		0 S.F.	0%

BUILDING MATERIAL PERCENTAGE:			
OVERALL :		23,541 S.F.	
MASONRY:		8,241 S.F.	35.0%
		2,783 S.F.	11.8%
STUCCO:		3,414 S.F.	14.6%
GLAZING:		1,176 S.F.	4.9%
DOORS:		6,907 S.F.	29.4%
METAL PANEL:		1,020 S.F.	4.3%
METAL GRILLE:			

MATERIAL/COLOR SCHEDULE

MATERIALS

1. INTEGRAL COLORED SMOOTH FACE CMU BLOCK
2. CLEAR ANODIZED ALUMINUM STOREFRONT FRAME WITH 1" INSULATED LOW-E CLEAR GLAZING
3. ANGLED LOUVERS - PAINTED
4. INTEGRAL COLORED METAL WALL PANEL. 8" PROJECTION
5. STEEL BEAM - PAINTED
6. INTEGRAL COLORED STUCCO FINISH.
7. BRAKE METAL WRAPPED STEEL COLUMNS - PAINTED TO MATCH STOREFRONT
8. OVERHEAD DOOR - PAINTED
9. METAL GATE - PAINTED
10. MECHANICAL UNIT - SHOWN DASHED
11. LINE OF ROOF BEYOND - SHOWN DASHED

COLORS

by Sherwin Williams (or Equal):

- A. SW 7650 - "ELLIE GRAY"
B. SW 7648 - "BIG CHILL"

by ATAS (or Equal):

- C. METAFOR - ROCKY GREY

by Superlute (or Equal):

- D. Precision - "BONE"
E. Precision - "ASPEN"


Aluminum Storefront:

- F. "CLEAR ANODIZED"

MATERIAL	#
FINISH	X

1 EAST ELEVATION

SCALE: 3/32"=1'-0"

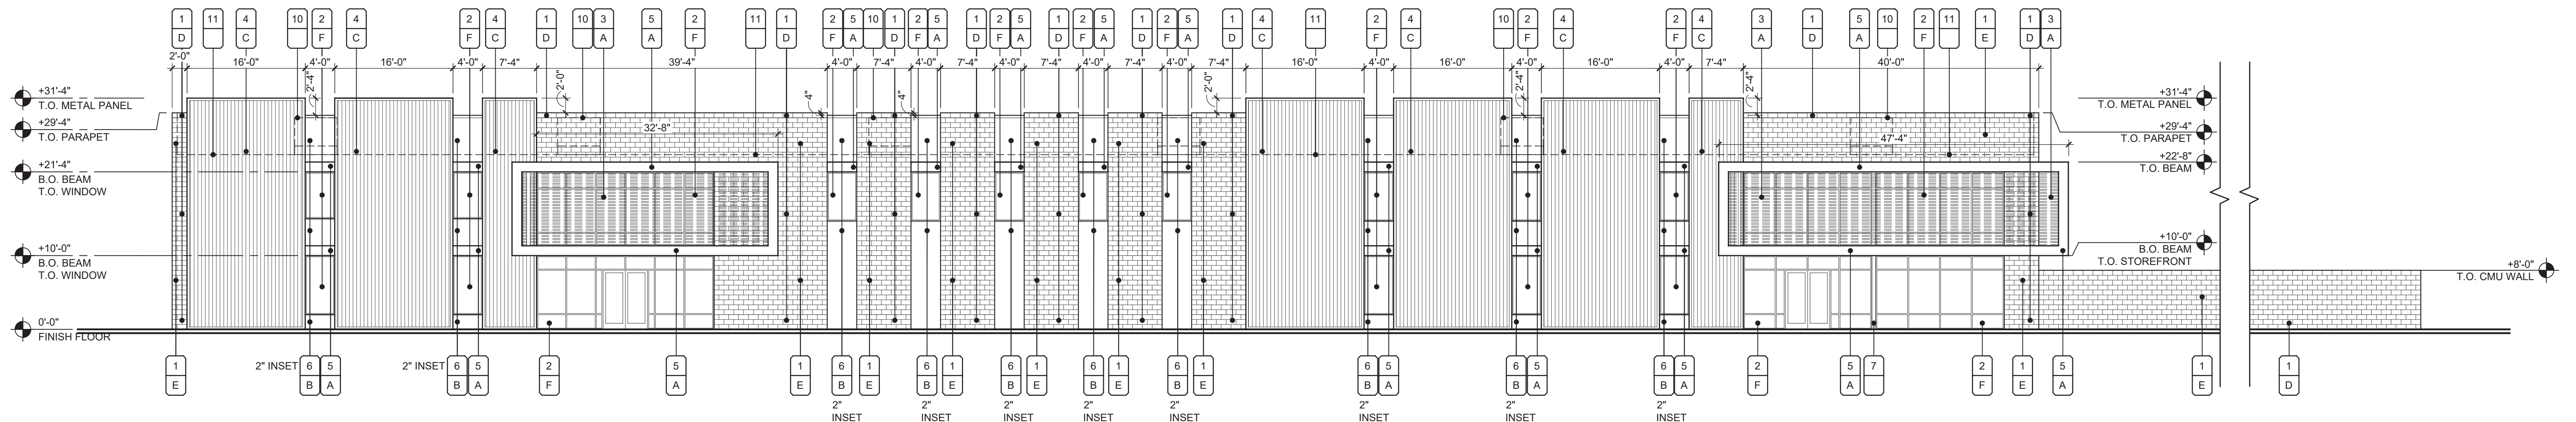

2 SOUTH ELEVATION

SCALE: 3/32"=1'-0"



NWC THOMAS AND VAL VISTA


3336 E. THOMAS RD.
MESA, ARIZONA 85213

01-04-2024
PROJECT NO. 22112.00



UPWARD
ARCHITECTS

1155 W. Rio Salado Parkway, Suite B-101
Tempe, AZ 85281
Ph 602.753.5222 www.upwardarchitects.com

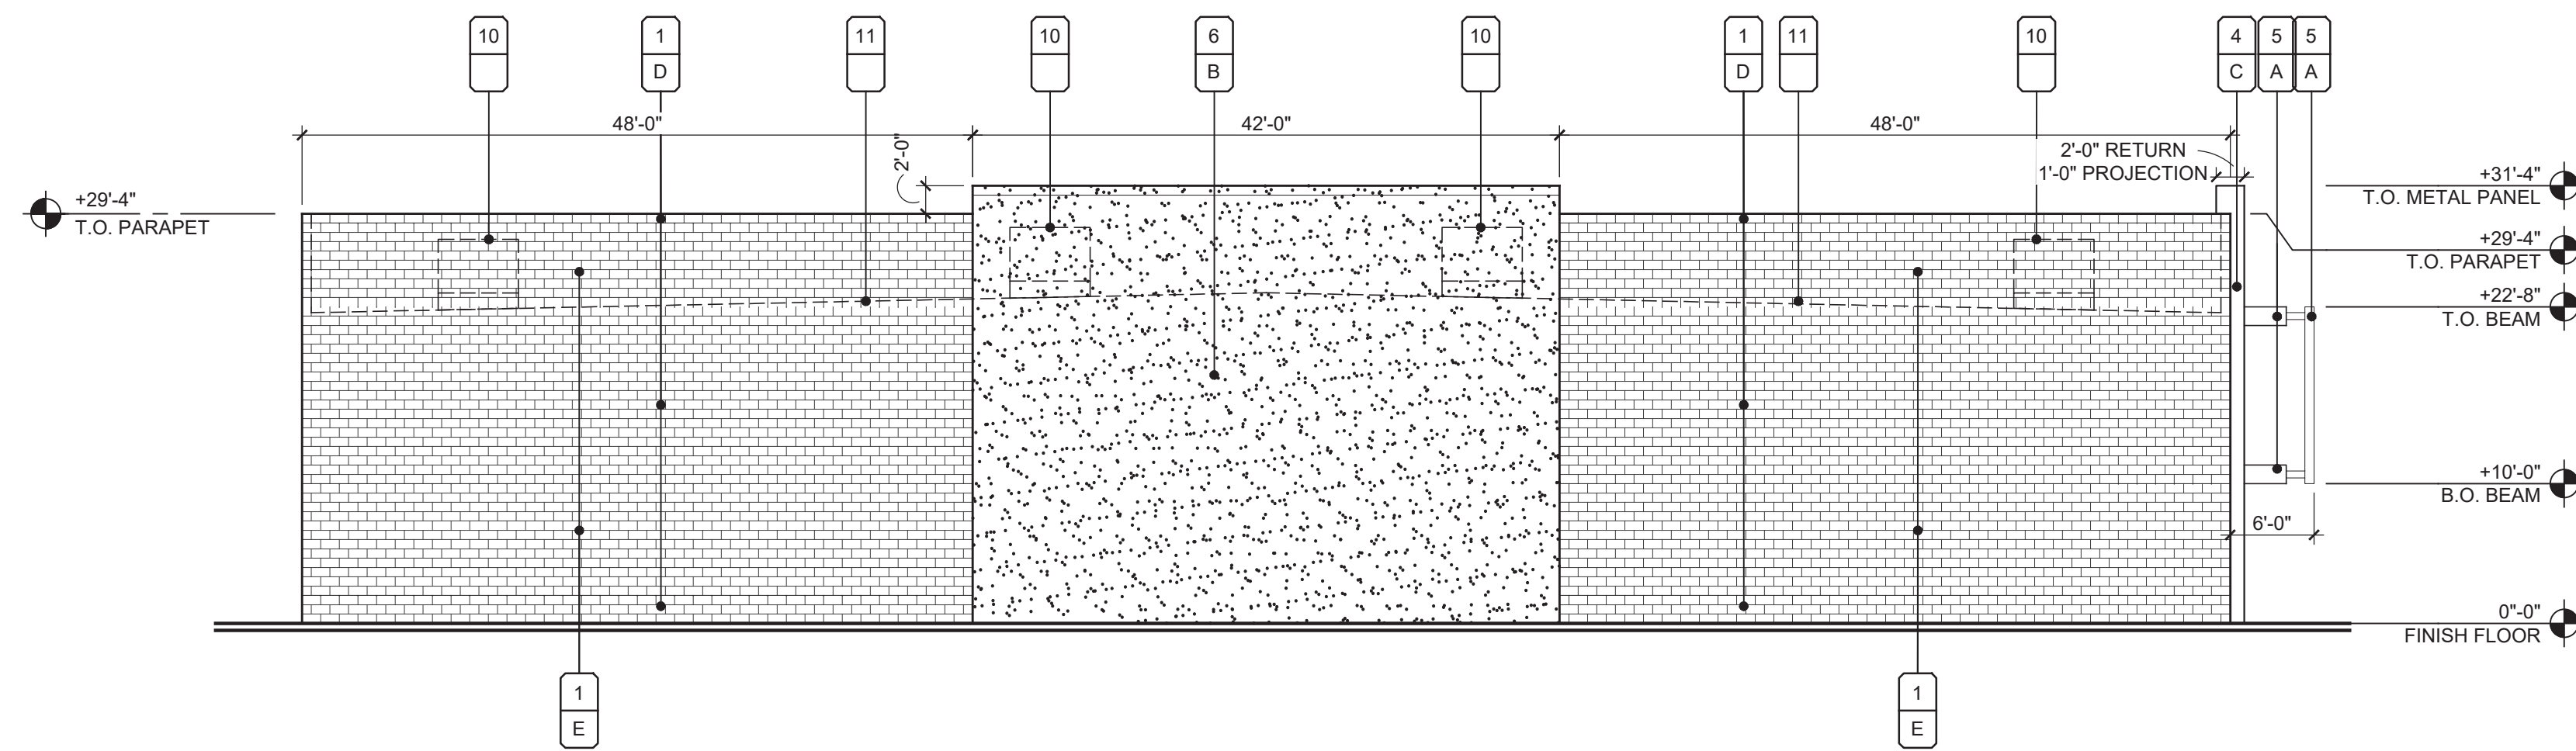

MATERIAL MIX MATRIX			
EAST ELEVATION:		OVERALL 2,554 S.F.	
MASONRY: INTEGRAL COLOR BONE		629 S.F.	24.0%
INTEGRAL COLOR ASPEN		1,126 S.F.	44.0%
STUCCO:		337 S.F.	14.0%
GLAZING:		294 S.F.	12.0%
DOORS:		168 S.F.	6.0%
METAL PANEL:		0	0%
METAL GRILLE:		0	0%
SOUTH ELEVATION:		OVERALL 7,411 S.F.	
MASONRY:		1,426 S.F.	19.4%
STUCCO:		586 S.F.	7.9%
GLAZING:		1,413 S.F.	19.0%
DOORS:		0 S.F.	0%
METAL PANEL:		2,966 S.F.	40.0%
METAL GRILLE:		1,020 S.F.	13.7%
WEST ELEVATION:		OVERALL 4,132 S.F.	
MASONRY: INTEGRAL COLOR BONE		1,408 S.F.	34.0%
INTEGRAL COLOR ASPEN		1,408 S.F.	34.0%
STUCCO:		1,316 S.F.	32.0%
GLAZING:		0	0%
DOORS:		0	0%
METAL PANEL:		0	0%
METAL GRILLE:		0	0%
NORTH ELEVATION:		OVERALL 9,444 S.F.	
MASONRY:		2,244 S.F.	28.4%
STUCCO:		544 S.F.	6.8%
GLAZING:		1,707 S.F.	2.2%
DOORS:		1,008 S.F.	12.7%
METAL PANEL:		3,941 S.F.	49.9%
METAL GRILLE:		0 S.F.	0%
BUILDING MATERIAL PERCENTAGE:		OVERALL : 23,541 S.F.	
MASONRY:		8,241 S.F.	35.0%
STUCCO:		2,783 S.F.	11.8%
GLAZING:		3,414 S.F.	14.6%
DOORS:		1,176 S.F.	4.9%
METAL PANEL:		6,907 S.F.	29.4%
METAL GRILLE:		1,020 S.F.	4.3%

MATERIAL/COLOR SCHEDULE

MATERIALS

1. INTEGRAL COLORED SMOOTH FACE CMU BLOCK
2. CLEAR ANODIZED ALUMINUM STOREFRONT FRAME WITH 1" INSULATED LOW-E CLEAR GLAZING
3. ANGLED LOUVERS - PAINTED
4. INTEGRAL COLORED METAL WALL PANEL. 8" PROJECTION
5. STEEL BEAM - PAINTED
6. INTEGRAL COLORED STUCCO FINISH
7. BRAKE METAL WRAPPED STEEL COLUMNS - PAINTED TO MATCH STOREFRONT
8. OVERHEAD DOOR - PAINTED
9. METAL GATE - PAINTED
10. MECHANICAL UNIT - SHOWN DASHED
11. LINE OF ROOF BEYOND - SHOWN DASHED

COLORS

by Sherwin Williams (or Equal):

- A. SW 7650 - "ELLIE GRAY"
B. SW 7648 - "BIG CHILL"

by ATAS (or Equal):

- C. METAFOR - ROCKY GREY

by Superfite (or Equal):

- D. Precision - "BONE"
E. Precision - "ASPEN"


Aluminum Storefront:

- F. "CLEAR ANODIZED"

MATERIAL	#
FINISH	X

3 WEST ELEVATION

SCALE: 3/32"=1'-0"

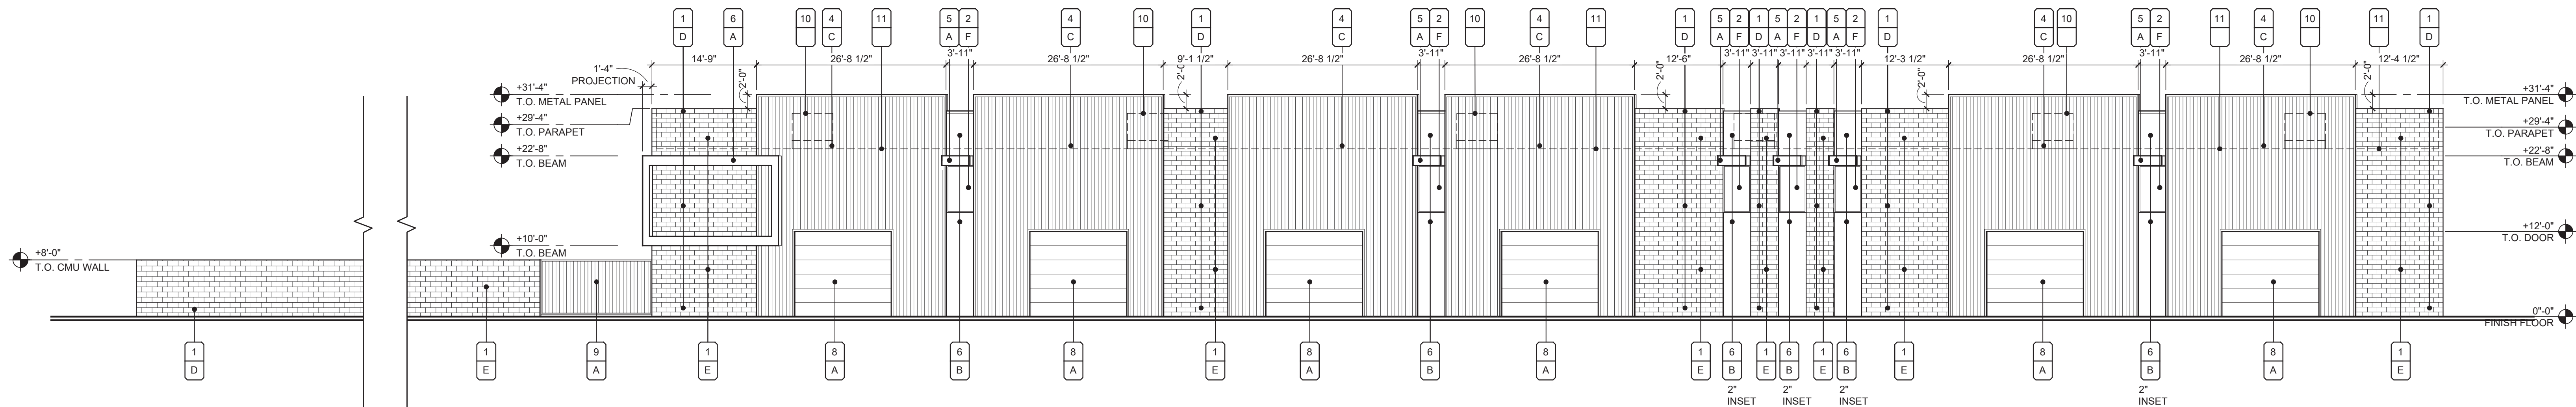

4 NORTH ELEVATION

SCALE: 3/32"=1'-0"

Sunburst®
SHUTTERS &
Window Fashions

NWC THOMAS AND VAL VISTA


3336 E. THOMAS RD.
MESA, ARIZONA 85213

12.18.2023
PROJECT NO. 22112.00



UPWARD
ARCHITECTS

1155 W. Rio Salado Parkway, Suite B-101
Tempe, AZ 85281
Ph 602.753.5222 www.upwardarchitects.com

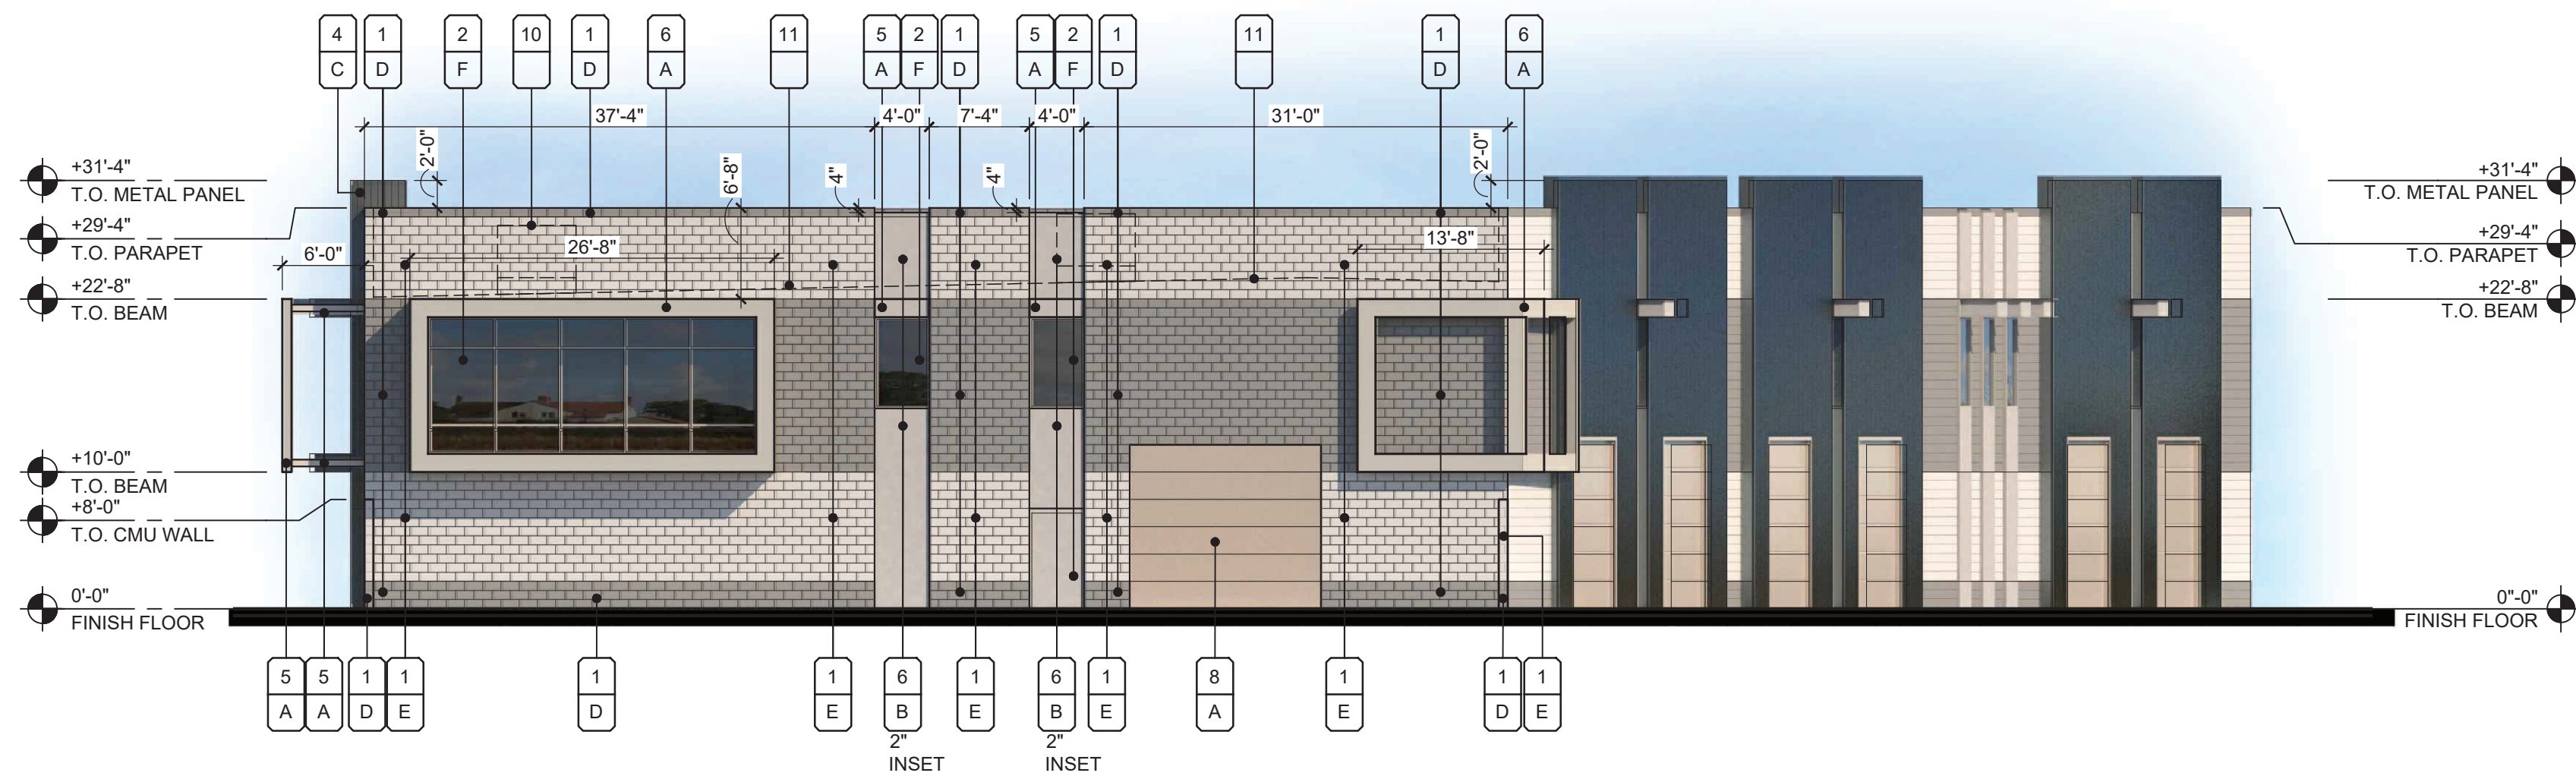

MATERIAL MIX MATRIX

EAST ELEVATION:	OVERALL 2,554 S.F.
MASONRY: INTEGRAL COLOR BONE	629 S.F. 24.0%
INTEGRAL COLOR ASPEN	1,126 S.F. 44.0%
STUCCO:	337 S.F. 14.0%
GLAZING:	294 S.F. 12.0%
DOORS:	168 S.F. 6.0%
METAL PANEL:	0 0%
METAL GRILLE:	0 0%

SOUTH ELEVATION:

OVERALL 7,411 S.F.

MASONRY:	1,426 S.F. 19.4%
STUCCO:	586 S.F. 7.9%
GLAZING:	1,413 S.F. 19.0%
DOORS:	0 S.F. 0%
METAL PANEL:	2,966 S.F. 40.0%
METAL GRILLE:	1,020 S.F. 13.7%

WEST ELEVATION:

OVERALL 4,132 S.F.

MASONRY: INTEGRAL COLOR BONE	1,408 S.F. 34.0%
INTEGRAL COLOR ASPEN	1,408 S.F. 34.0%
STUCCO:	1,316 S.F. 32.0%
GLAZING:	0 0%
DOORS:	0 0%
METAL PANEL:	0 0%
METAL GRILLE:	0 0%

NORTH ELEVATION:

OVERALL 9,444 S.F.

MASONRY:	2,244 S.F. 28.4%
STUCCO:	544 S.F. 6.8%
GLAZING:	1,707 S.F. 2.2%
DOORS:	1,008 S.F. 12.7%
METAL PANEL:	3,941 S.F. 49.9%
METAL GRILLE:	0 S.F. 0%

BUILDING MATERIAL PERCENTAGE:

OVERALL : 23,541 S.F.

MASONRY:	8,241 S.F. 35.0%
STUCCO:	2,783 S.F. 11.8%
GLAZING:	3,414 S.F. 14.6%
DOORS:	1,176 S.F. 4.9%
METAL PANEL:	6,907 S.F. 29.4%
METAL GRILLE:	1,020 S.F. 4.3%

MATERIAL/COLOR SCHEDULE

MATERIALS

- INTEGRAL COLORED SMOOTH FACE CMU BLOCK
- CLEAR ANODIZED ALUMINUM STOREFRONT FRAME WITH 1" INSULATED LOW-E CLEAR GLAZING
- ANGLED LOUVERS - PAINTED
- INTEGRAL COLORED METAL WALL PANEL, 8" PROJECTION
- STEEL BEAM - PAINTED
- INTEGRAL COLORED STUCCO FINISH
- BRAKE METAL WRAPPED STEEL COLUMNS - PAINTED TO MATCH STOREFRONT
- OVERHEAD DOOR - PAINTED
- METAL GATE - PAINTED
- MECHANICAL UNIT - SHOWN DASHED
- LINE OF ROOF BEYOND - SHOWN DASHED

COLORS

by Sherwin Williams (or Equal):

- A. SW 7650 - "ELLIE GRAY"
- B. SW 7648 - "BIG CHILL"

by ATAS (or Equal):

- C. METAFOR - ROCKY GREY

by Superlite (or Equal):

- D. Precision - "BONE"
- E. Precision - "ASPEN"


Aluminum Storefront:

- F. "CLEAR ANODIZED"

MATERIAL	#
FINISH	X

1 EAST ELEVATION

SCALE: 3/32"=1'-0"

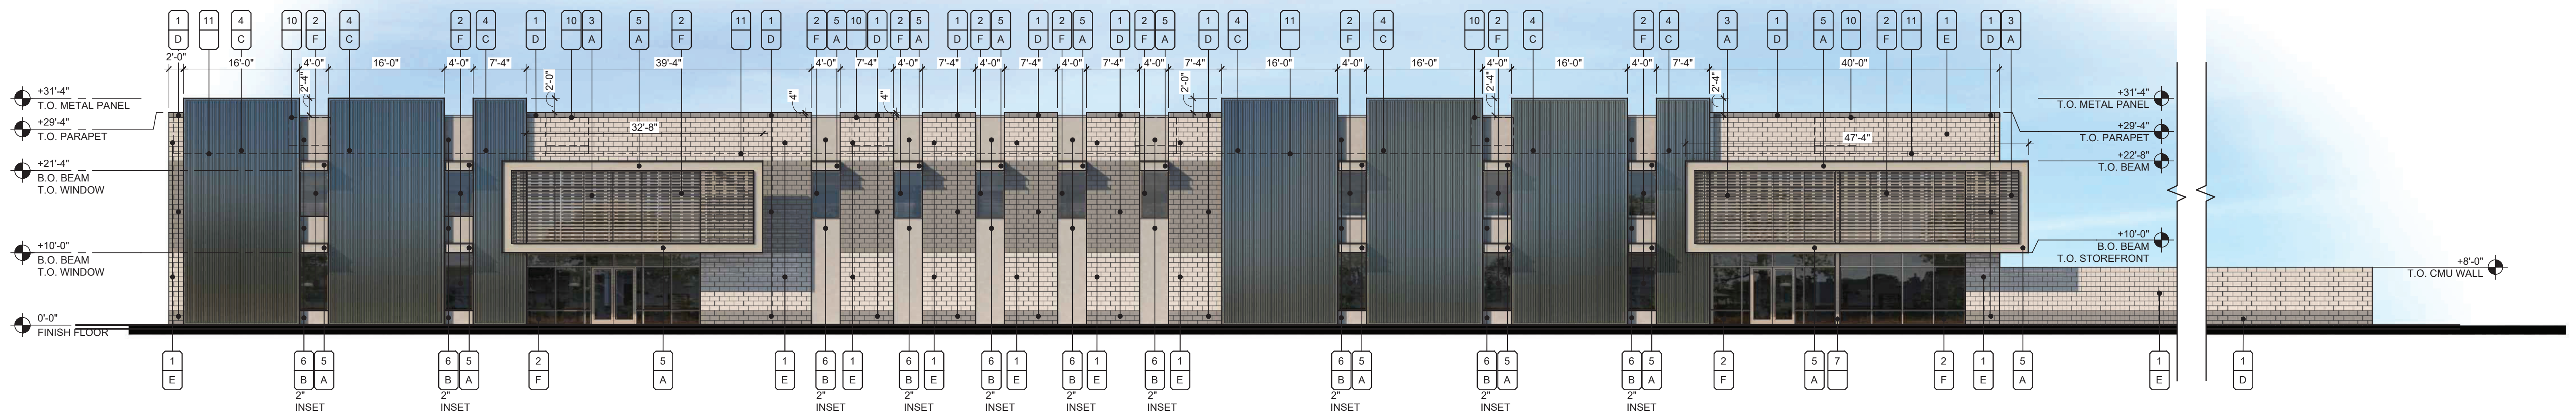

2 SOUTH ELEVATION

SCALE: 3/32"=1'-0"



NWC THOMAS AND VAL VISTA

3336 E. THOMAS RD.
MESA, ARIZONA 85213

12.18.2023
PROJECT NO. 22112.00



UPWARD
ARCHITECTS

1155 W. Rio Salado Parkway, Suite B-101
Tempe, AZ 85281
Ph 602.753.5222 www.upwardarchitects.com



MATERIALS	
1.	INTEGRAL COLORED SMOOTH FACE CMU BLOCK
2.	CLEAR ANODIZED ALUMINUM STOREFRONT FRAME WITH 1" INSULATED LOW-E, CLEAR GLAZING
3.	ANGLED LOUVERS - PAINTED
4.	INTEGRAL COLORED METAL WALL PANEL
5.	STEEL BEAM - PAINTED
6.	INTEGRAL COLORED STUCCO FINISH
7.	BRAKE METAL WRAPPED STEEL COLUMNS - PAINTED TO MATCH STOREFRONT
8.	OVERHEAD DOOR - PAINTED
9.	METAL GATE - PAINTED
10.	MECHANICAL UNIT - SHOWN DASHED
11.	LINE OF ROOF BEYOND - SHOWN DASHED
COLORS	
by <u>Sherwin Williams</u> (or Equal):	
A.	SW 7650 - "ELLIE GRAY"
B.	SW 7648 - "BIG CHILL"
by <u>ATAS</u> (or Equal):	
C.	METAFOR - ROCKY GREY
by <u>Superlite</u> (or Equal):	
D.	Precision - "BONE"
E.	Precision - "ASPEN"
Aluminum Storefront:	
F.	"CLEAR ANODIZED"







NWC THOMAS AND VAL VISTA

3336 E. THOMAS RD.
 MESA, ARIZONA 85213