




SOUTH ELEVATION - PART 1/4

SCALE: 1" = 10'-0"




SOUTH ELEVATION - 2/4

SCALE: 1" = 10'-0"

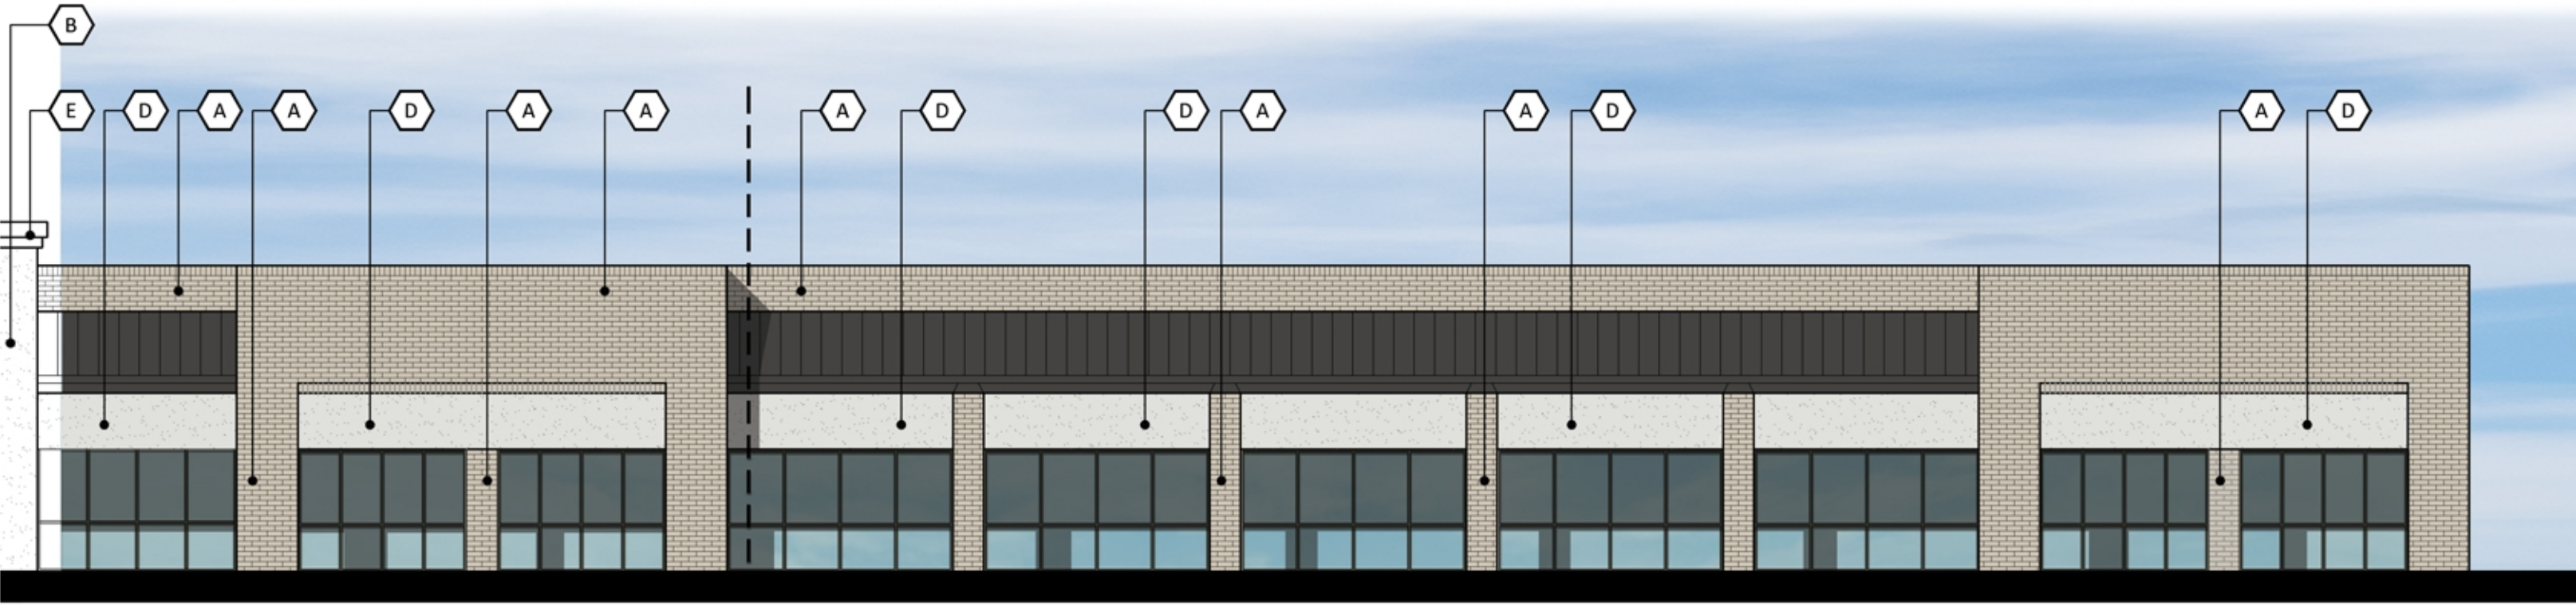


SOUTH ELEVATION - 3/4

SCALE: 1" = 10'-0"

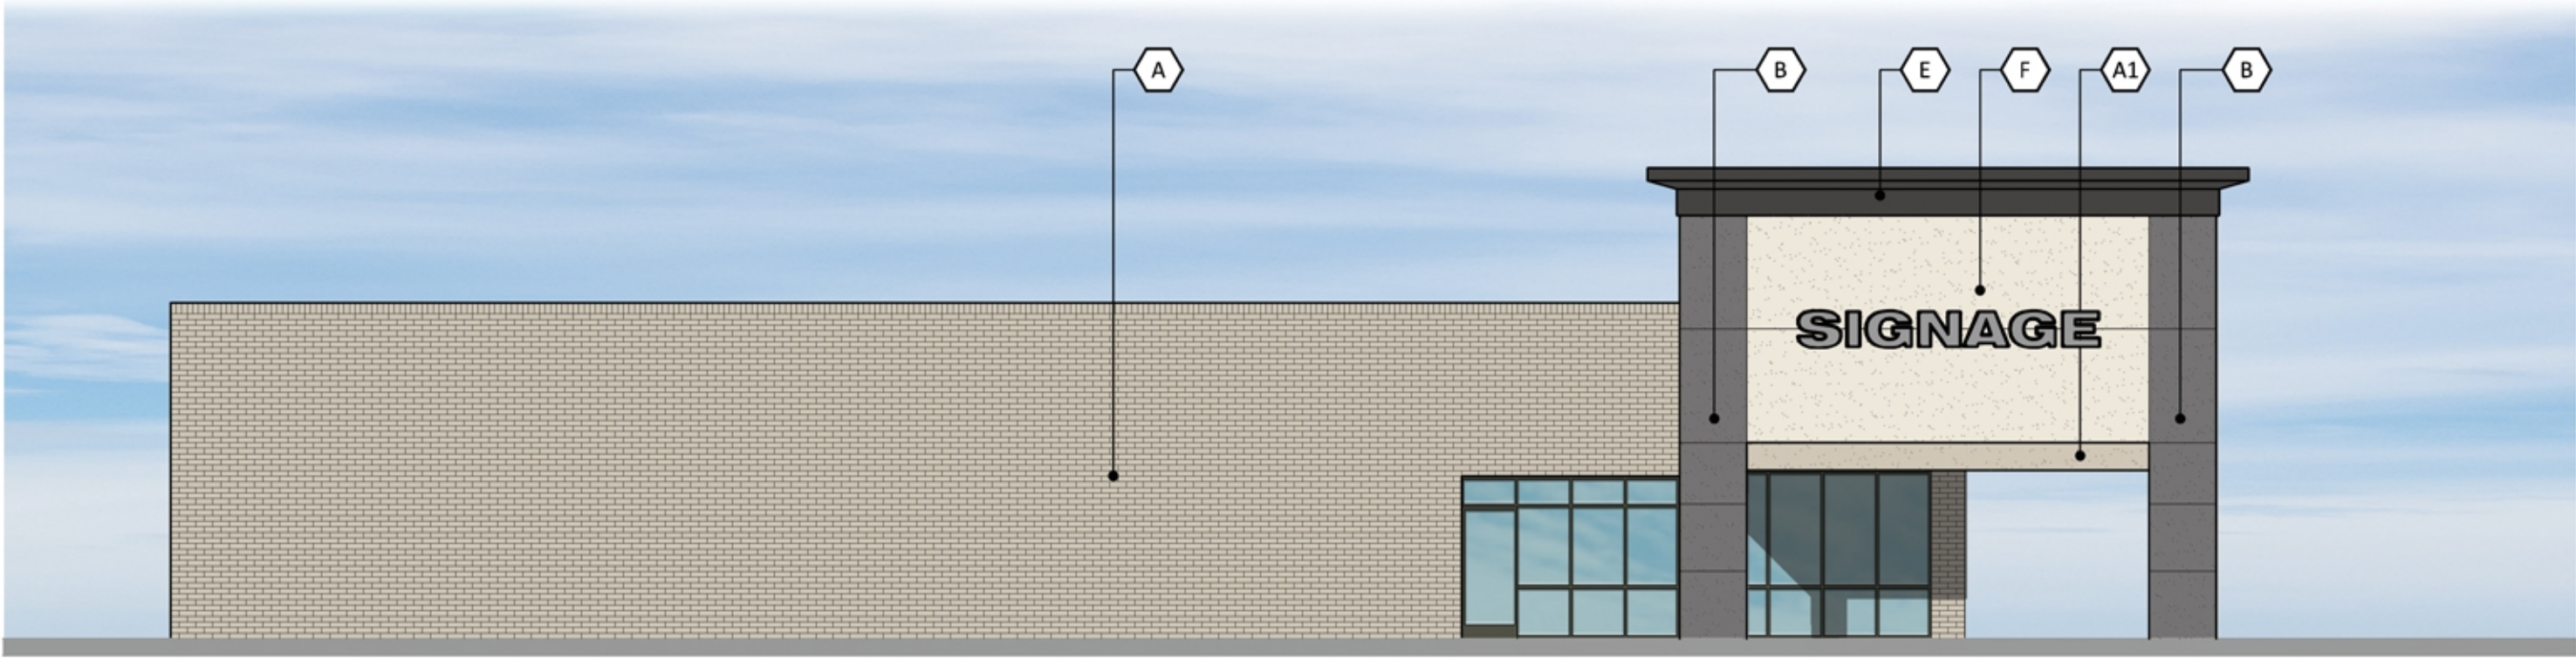


NORTH ELEVATION BLD.2

SCALE: 1" = 10'-0"

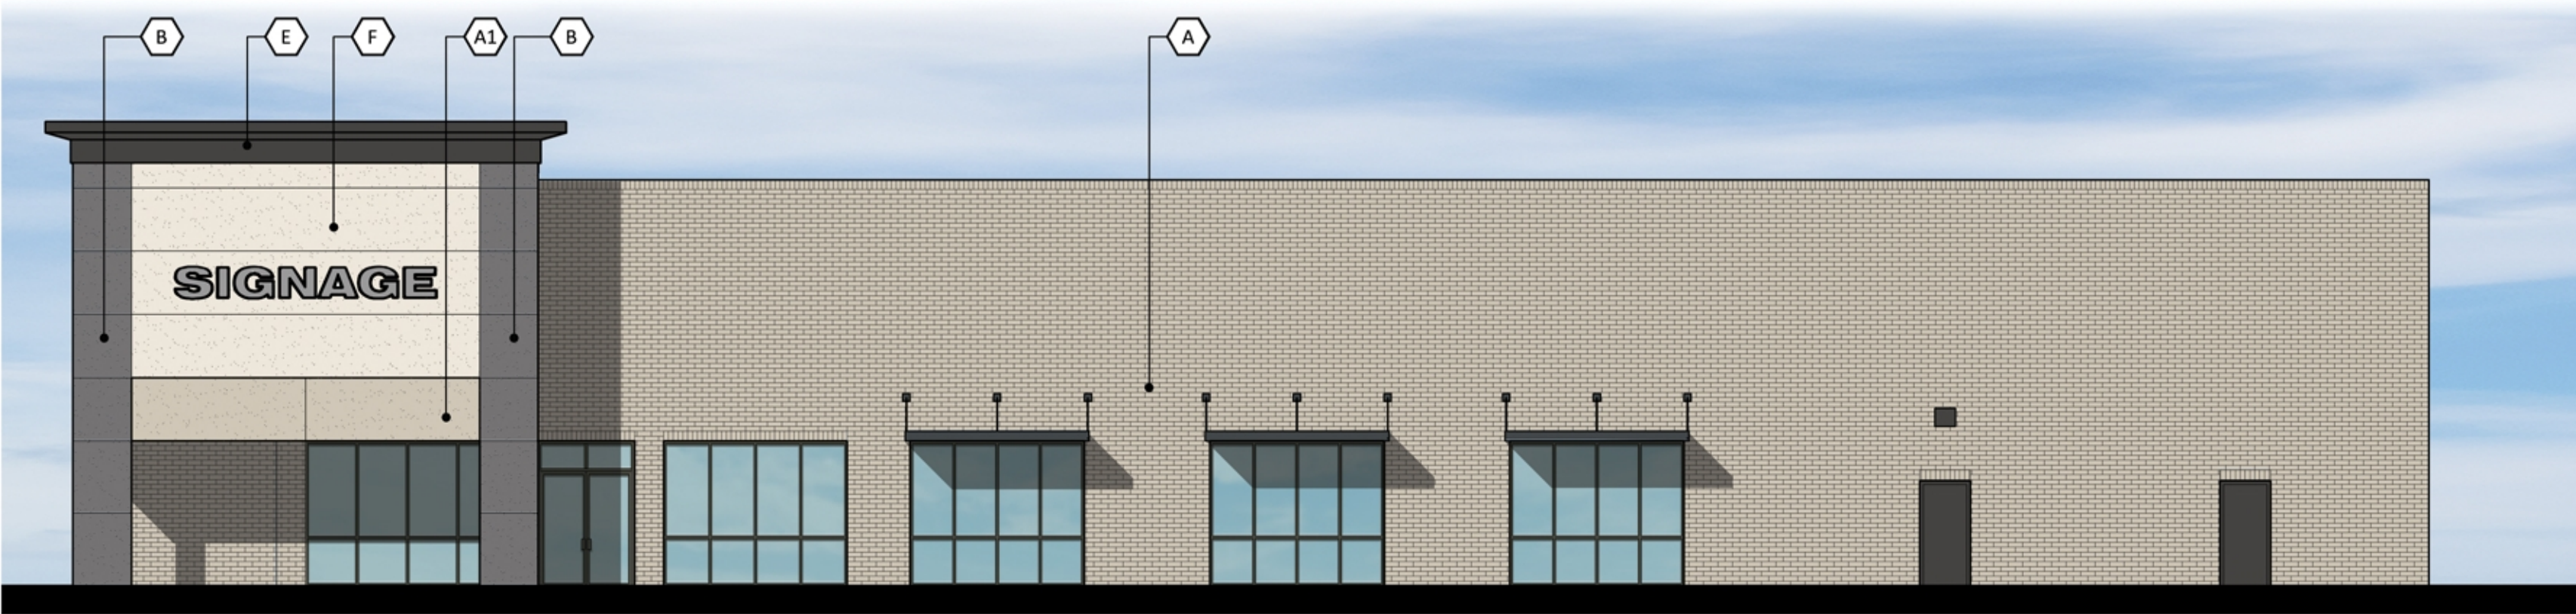

SOUTH ELEVATION - 4/4

SCALE: 1" = 10'-0"

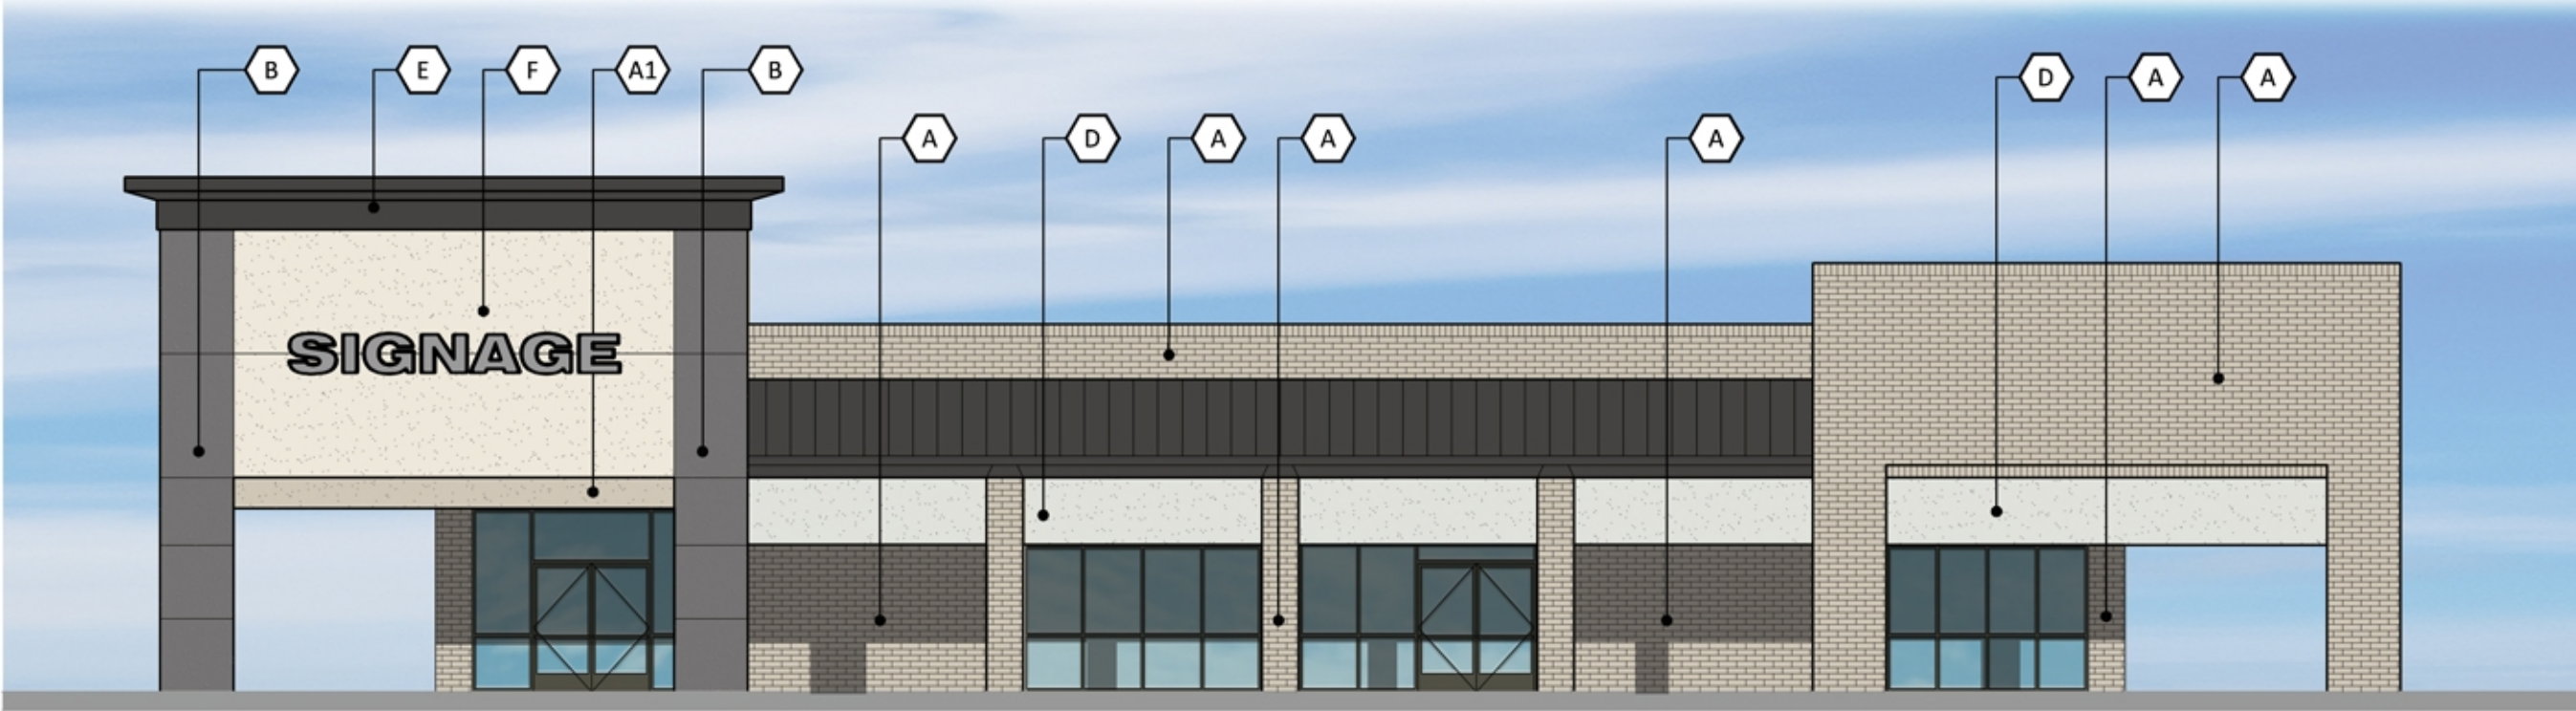

SOUTH ELEVATION BLD.2

SCALE: 1" = 10'-0"

MATERIALS & COLORS

	A PAINTED BRICK/CMU: COLOR: MOTH GRAY
	A1 PAINTED STUCCO: COLOR: MOTH GRAY
	B PAINTED STUCCO: COLOR: BANK VAULT
	D PAINTED STUCCO: COLOR: TUNDRA FROST
	E PAINTED STUCCO: COLOR: BLACK
	F PAINTED STUCCO: COLOR: DOVER WHITE
	A1 PAINTED BRICK/CMU: COLOR: DOVER WHITE

WEST ELEVATION BLD.2

SCALE: 1" = 10'-0"

CLIENT
SPROUTS FARMERS MARKET
5455 E. HIGH ST., SUITE 111
PHOENIX, AZ 85054
P: 480-814-8016 F: 480-814-8017

COPYRIGHT NOTICE
THIS DRAWING WAS PREPARED FOR USE ON A SPECIFIC SITE. IT IS NOT TO BE REPRODUCED OR USED FOR ANY OTHER PROJECT WITHOUT THE WRITTEN CONSENT OF THE ARCHITECT. ANY REPRODUCTION OF THIS DRAWING FOR ANY OTHER PROJECT IS NOT AUTHORIZED AND MAY BE CONSIDERED A VIOLATION OF THE LAW.

ARCHITECT OF RECORD
CUHACI PETERSON

2600 Maitland Center Parkway
Suite #200
Maitland, FL 32751

P (407) 661-9100
F (407) 661-9101
c-p.com
Florida Corporate Certificate #AA 000026


ISSUES AND REVISIONS		
NUMBER	DATE	DESCRIPTION

NOT FOR CONSTRUCTION

STORE INFORMATION
SPROUTS FARMERS MARKET
0000
1020 W SOUTHERN AVE
MESA (FIESTA), AZ
SHEET NAME
PREMISES ELEVATION AND TENANT'S BUILDING AND SITE SIGNAGE

DATE: 07/03/25
DRAWN BY: JVD/MMM
CHECKED BY: MM
BUILD TYPE: (EBTS)
PROTOTYPE VERSION: V6.2.9
PROJECT NUMBER: 20250016
SHEET NUMBER

C-1B

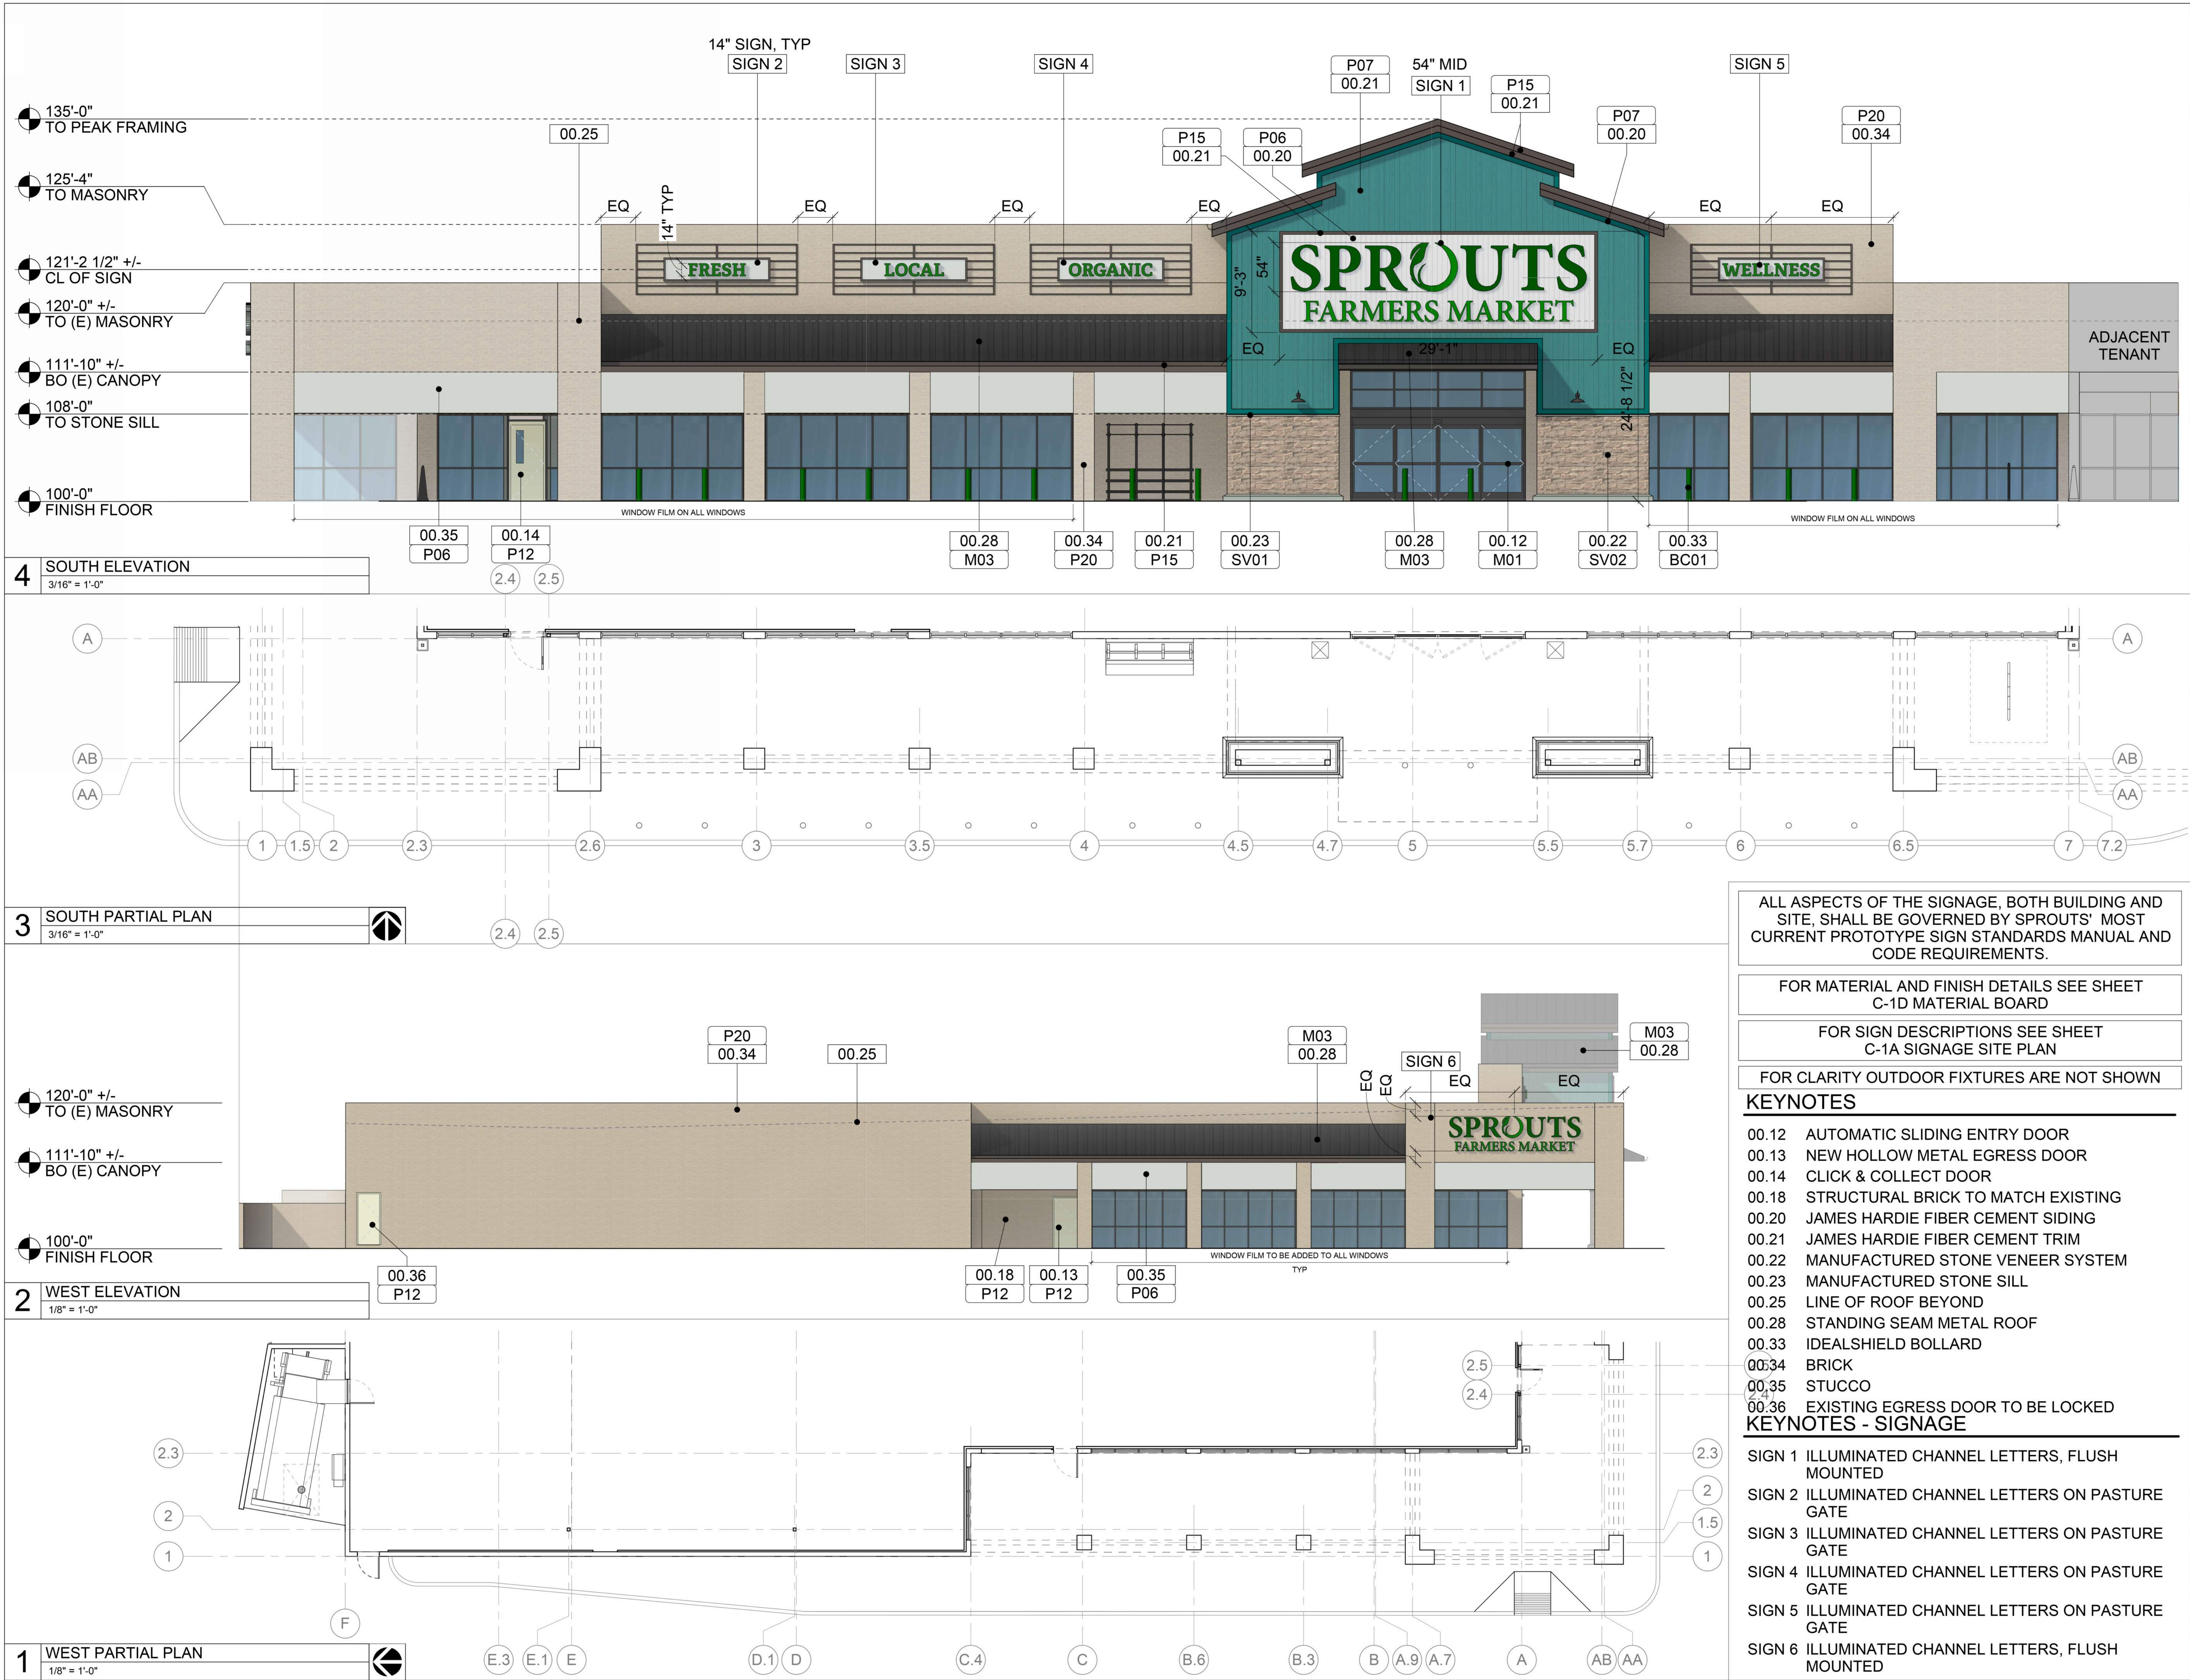

CLIENT

SPROUTS FARMERS MARKET
5455 E. HIGH ST., SUITE 111
PHOENIX, AZ 85054
P: 480-814-8016 F: 480-814-8017

COPYRIGHT NOTICE

THIS DRAWING WAS PREPARED FOR USE ON A SPECIFIC SITE. IT IS NOT TO BE REPRODUCED OR USED FOR ANY OTHER PROJECT WITHOUT THE WRITTEN PERMISSION OF THE ARCHITECT. ANY REPRODUCTION OF THIS DRAWING FOR USE ON ANOTHER PROJECT IS NOT AUTHORIZED AND MAY BE CONTRARY TO THE LAW.

ARCHITECT OF RECORD

CUHACI PETERSON

2600 Maitland Center Parkway
Suite #200
Maitland, FL 32751

P (407) 661-9100
F (407) 661-9101
c-p.com
Florida Corporate Certificate #AA 000026

ISSUES AND REVISIONS

NUMBER	DATE	DESCRIPTION

NOT FOR CONSTRUCTION

STORE INFORMATION

SPROUTS FARMERS MARKET
0000
1020 W SOUTHERN AVE
MESA (FIESTA), AZ
SHEET NAME

PREMISES ELEVATION AND TENANT'S BUILDING AND SITE SIGNAGE

0000 MESA (FIESTA), AZ (EBTS) EXHIBIT C-1C PREMISES ELEVATION AND TENANT'S BUILDING AND SITE SIGNAGE

ALL ASPECTS OF THE SIGNAGE, BOTH BUILDING AND SITE, SHALL BE GOVERNED BY SPROUTS' MOST CURRENT PROTOTYPE SIGN STANDARDS MANUAL AND CODE REQUIREMENTS.

FOR MATERIAL AND FINISH DETAILS SEE SHEET C-1D MATERIAL BOARD

FOR SIGN DESCRIPTIONS SEE SHEET C-1A SIGNAGE SITE PLAN

FOR CLARITY OUTDOOR FIXTURES ARE NOT SHOWN

KEYNOTES
00.12 AUTOMATIC SLIDING ENTRY DOOR
00.13 NEW HOLLOW METAL EGRESS DOOR
00.14 CLICK & COLLECT DOOR
00.18 STRUCTURAL BRICK TO MATCH EXISTING
00.20 JAMES HARDIE FIBER CEMENT SIDING
00.21 JAMES HARDIE FIBER CEMENT TRIM
00.22 MANUFACTURED STONE VENEER SYSTEM
00.23 MANUFACTURED STONE SILL
00.25 LINE OF ROOF BEYOND
00.28 STANDING SEAM METAL ROOF
00.33 IDEALSHIELD BOLLARD
00.34 BRICK
00.35 STUCCO
00.36 EXISTING EGRESS DOOR TO BE LOCKED
KEYNOTES - SIGNAGE
SIGN 1 ILLUMINATED CHANNEL LETTERS, FLUSH MOUNTED
SIGN 2 ILLUMINATED CHANNEL LETTERS ON PASTURE GATE
SIGN 3 ILLUMINATED CHANNEL LETTERS ON PASTURE GATE
SIGN 4 ILLUMINATED CHANNEL LETTERS ON PASTURE GATE
SIGN 5 ILLUMINATED CHANNEL LETTERS ON PASTURE GATE
SIGN 6 ILLUMINATED CHANNEL LETTERS, FLUSH MOUNTED

C-1C



CLIENT

SPROUTS FARMERS MARKET
5455 E. HIGH ST., SUITE 111
PHOENIX, AZ 85054
P: 480-814-8016 F: 480-814-8017

COPYRIGHT NOTICE

THIS DRAWING WAS PREPARED FOR USE ON A SPECIFIC SITE. CONTINUING TO USE IT WITH A DATE AND IT IS NOT SUITABLE FOR USE ON A DIFFERENT PROJECT SITE OR AT A LATER TIME. USE OF THIS DRAWING FOR REFERENCE OR EXAMPLE ON ANOTHER PROJECT REQUIRES THE SERVICES OF PROPERLY LICENSED ARCHITECTS AND ENGINEERS. REPRODUCTION OF THIS DRAWING FOR USE ON ANOTHER PROJECT IS NOT AUTHORIZED AND MAY BE CONTRARY TO THE LAW.

ARCHITECT OF RECORD

CUHACI PETERSON

2600 Maitland Center Parkway
Suite #200
Maitland, FL 32751

P (407) 661-9100
F (407) 661-9101
c-p.com
Florida Corporate Certificate #AA C000026

ISSUES AND REVISIONS

NUMBER	DATE	DESCRIPTION

NOT FOR CONSTRUCTION

STORE INFORMATION

SPROUTS FARMERS MARKET

0000

1020 W SOUTHERN AVE
MESA (FIESTA), AZ

SHEET NAME
PREMISES ELEVATION AND TENANT'S BUILDING AND SITE SIGNAGE

DATE:

07/03/25

DRAWN BY:

JV/DM/MM

CHECKED BY:

MM

BUILD TYPE:

(EBTS)

PROTOTYPE VERSION:

V6.2.9

PROJECT NUMBER:

20250016

SHEET NUMBER

C-1D