


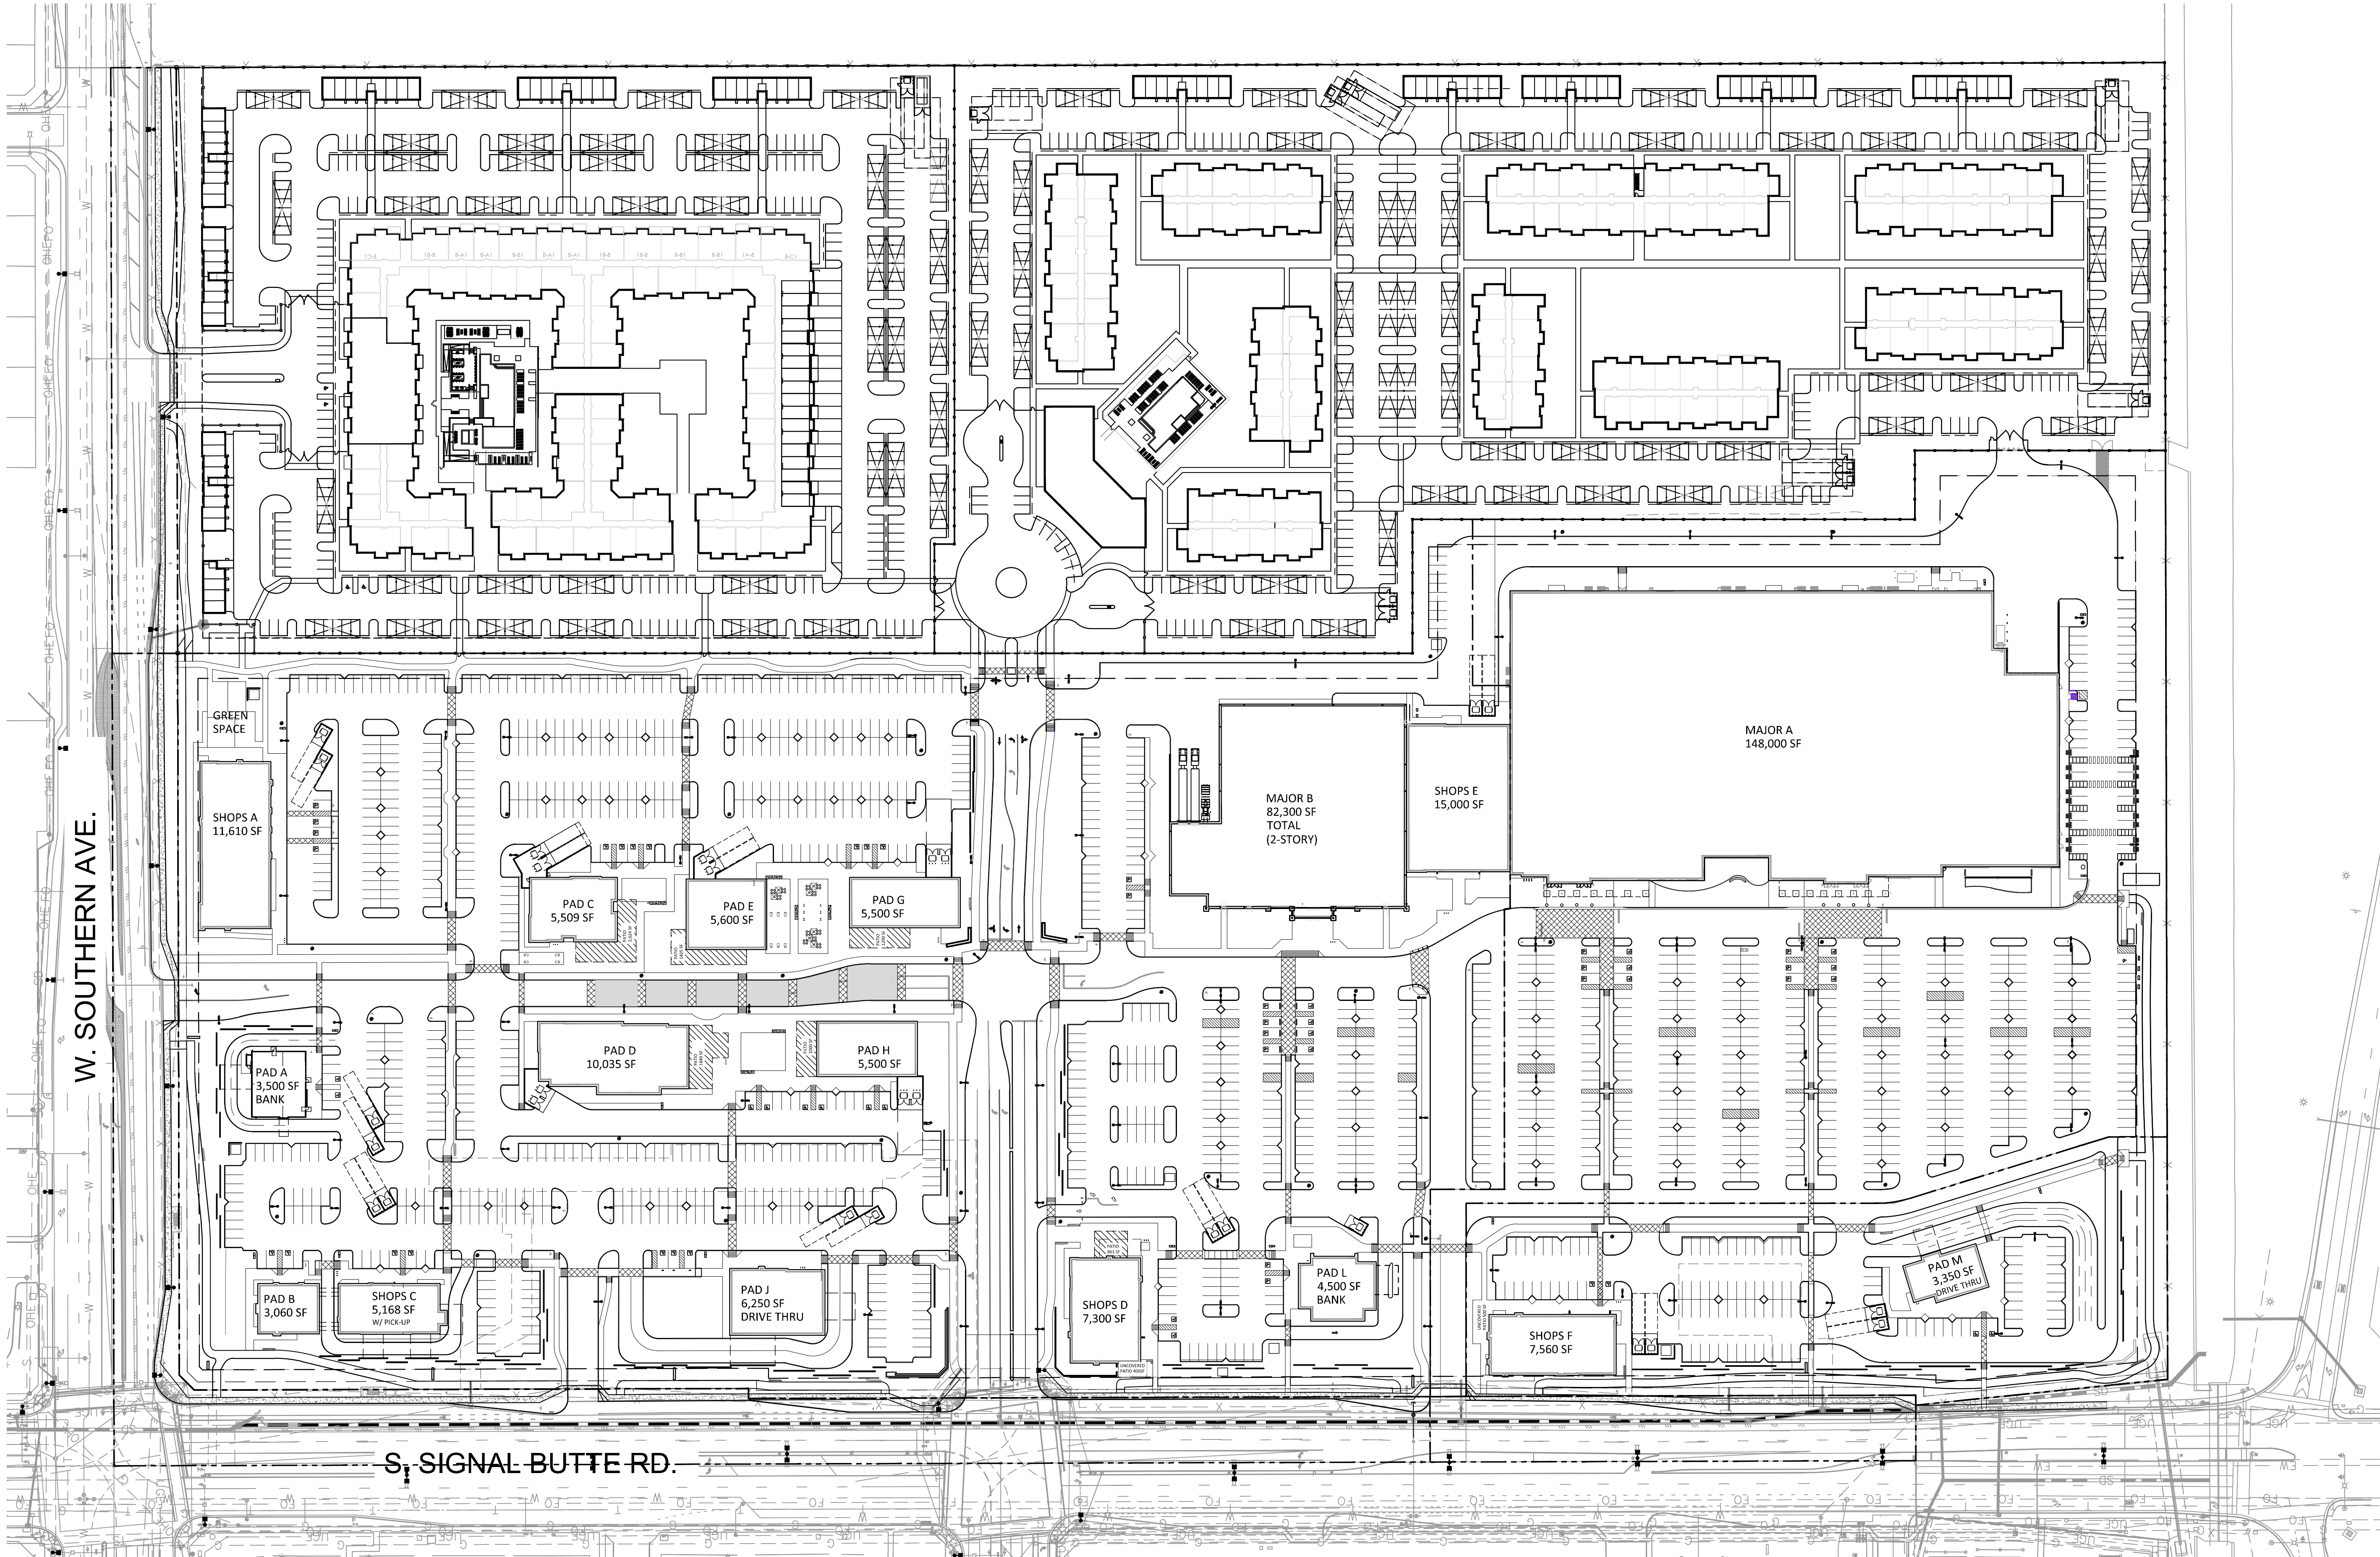

MASTER SITE PLAN

SCALE: 1" = 80'-0"



MEDINA STATION
SEC OF S. SIGNAL BUTTE AND W. SOUTHERN AVENUE
MESA, ARIZONA
DATE: 05-12-2025 (FINAL)


MSP-1


RKAA#24082.50

© 2025 RKA
ARCHITECTS, INC. ALL
RIGHTS RESERVED.
THIS DRAWING IS AN
INSTRUMENT OF
SERVICE. IT IS THE
PROPERTY OF RKA
ARCHITECTS, INC. AND
MAY NOT BE
DUPLICATED, USED OR
DISCLOSED WITHOUT
WRITTEN PERMISSION
OF THE ARCHITECT.


SITE DATA

PARCEL NUMBER (APN):	220-82-018E, 220-82-018F, 220-82-018G, 220-82-018H, 220-82-018I
EXISTING ZONING:	RU43
PROPOSED ZONING:	LC-PAD
GROSS SITE AREA:	64.5 ACRES (2,812,172 S.F.)
NET SITE AREA:	59.78 ACRES (2,604,134 S.F.)
MAX BUILDING HEIGHT:	30'-0"
PROPOSED BUILDING HEIGHT:	40'-0"
MAXIMUM LOT COVERAGE:	80%
SET BACKS:	
FRONT:	15'-0"
SIDE:	20'-0"
SIDE FREEWAY:	30'-0"
REAR:	20'-0"
BACK ADJ. TO RESIDENTIAL:	25'-0"
CORNER INTERSECTION:	25'-0" RADIUS
TOTAL BUILDING AREA:	302,409 SF
LOT COVERAGE:	79.8%
(1,150,585 S.F. / 1,441,836 S.F.)	
PUBLIC SPACE REQUIRED:	1,512 S.F.
((278,750 S.F. / 1000) * 5)	
PUBLIC SPACE PROVIDED:	7,335+ S.F.
OVERALL PARKING REQUIREMENTS:	1,355 SPACES
TOTAL PARKING REQUIRED:	1,504 SPACES
TOTAL PARKING PROVIDED:	
MAJOR A - 148,000 S.F.:	PARKING REQ./PARKING PROV.: 395 SPACES / 395 SPACES
MAJOR B - 82,300 S.F.:	220 SPACES / 220 SPACES
SHOPS A - 11,610 S.F.: (RETAIL)	31 SPACES / 31 SPACES
SHOPS C - 5,168 S.F.: (RETAIL, REST. W/ NO DT, REST W/ DT)	14 SPACES / 47 SPACES
SHOPS D - 7,300 S.F.: (REST. W/ NO DT, RETAIL)	22 SPACES / 78 SPACES
SHOPS E - 15,000 S.F.: (RETAIL)	40 SPACES / 40 SPACES
SHOPS F - 7,560 S.F.: (RETAIL, REST. W/ NO DT, REST W/ DT)	21 SPACES / 78 SPACES
PAD A - 3,500 S.F.: (RETAIL/BANK)	10 SPACES / 10 SPACES
PAD B - 3,060 S.F.: (RETAIL)	8 SPACES / 8 SPACES
PAD C - 5,509 S.F.: (REST. W/ NO DT)	85 SPACES / 85 SPACES
PAD D - 10,035 S.F.: (REST. W/ NO DT)	144 SPACES / 144 SPACES
PAD E - 5,600 S.F.: (REST. W/ NO DT)	83 SPACES / 83 SPACES
PAD G - 5,500 S.F.: (REST. W/ NO DT)	80 SPACES / 80 SPACES
PAD H - 5,500 S.F.: (REST. W/ NO DT)	81 SPACES / 81 SPACES
PAD J - 6,250 S.F.: (REST. W/ DT)	77 SPACES / 77 SPACES
PAD L - 4,500 S.F.: (RETAIL/BANK)	12 SPACES / 12 SPACES
PAD M - 3,350 S.F.: (REST. W/ DT)	35 SPACES / 35 SPACES
PARKING CODE REFERENCE:	
RETAIL:	1 SPACE PER 375 S.F.
RESTAURANT (NO DRIVE THRU):	1 PER 75 S.F. INDOOR
RESTAURANT (DRIVE THRU):	1 PER 200 S.F. OUTDOOR
	1 PER 100 S.F. INDOOR
	1 PER 200 S.F. OUTDOOR
LOT AREAS	
LOT 1	LOT 3
143,017 SF (NET AREA) / 3.28 ACRES	454,467 SF (NET AREA) / 10.43 ACRES
172,035 SF (GROSS AREA) / 3.94 ACRES	492,275 SF (GROSS AREA) / 11.30 ACRES
LOT 2	LOT 4
464,152 SF (NET AREA) / 10.65 ACRES	581,637 SF (NET AREA) / 13.35 ACRES
466,512 SF (GROSS AREA) / 10.71 ACRES	581,637 SF (NET AREA) / 13.35 ACRES
LOT 5	
581,637 SF (NET AREA) / 13.35 ACRES	
581,637 SF (GROSS AREA) / 13.35 ACRES	
BICYCLE PARKING CALCULATIONS:	
1 BICYCLE SPACE PER 10 ON-SITE PARKING SPACES	
1 BICYCLE SPACE PER 20 ON-SITE PARKING SPACES	
(AFTER 50 BICYCLE SPACES HAVE BEEN PROVIDED)	
NOTE:	
SHARED / CROSS PARKING AGREEMENT IN PLACE FOR COMMERCIAL DEVELOPMENT.	

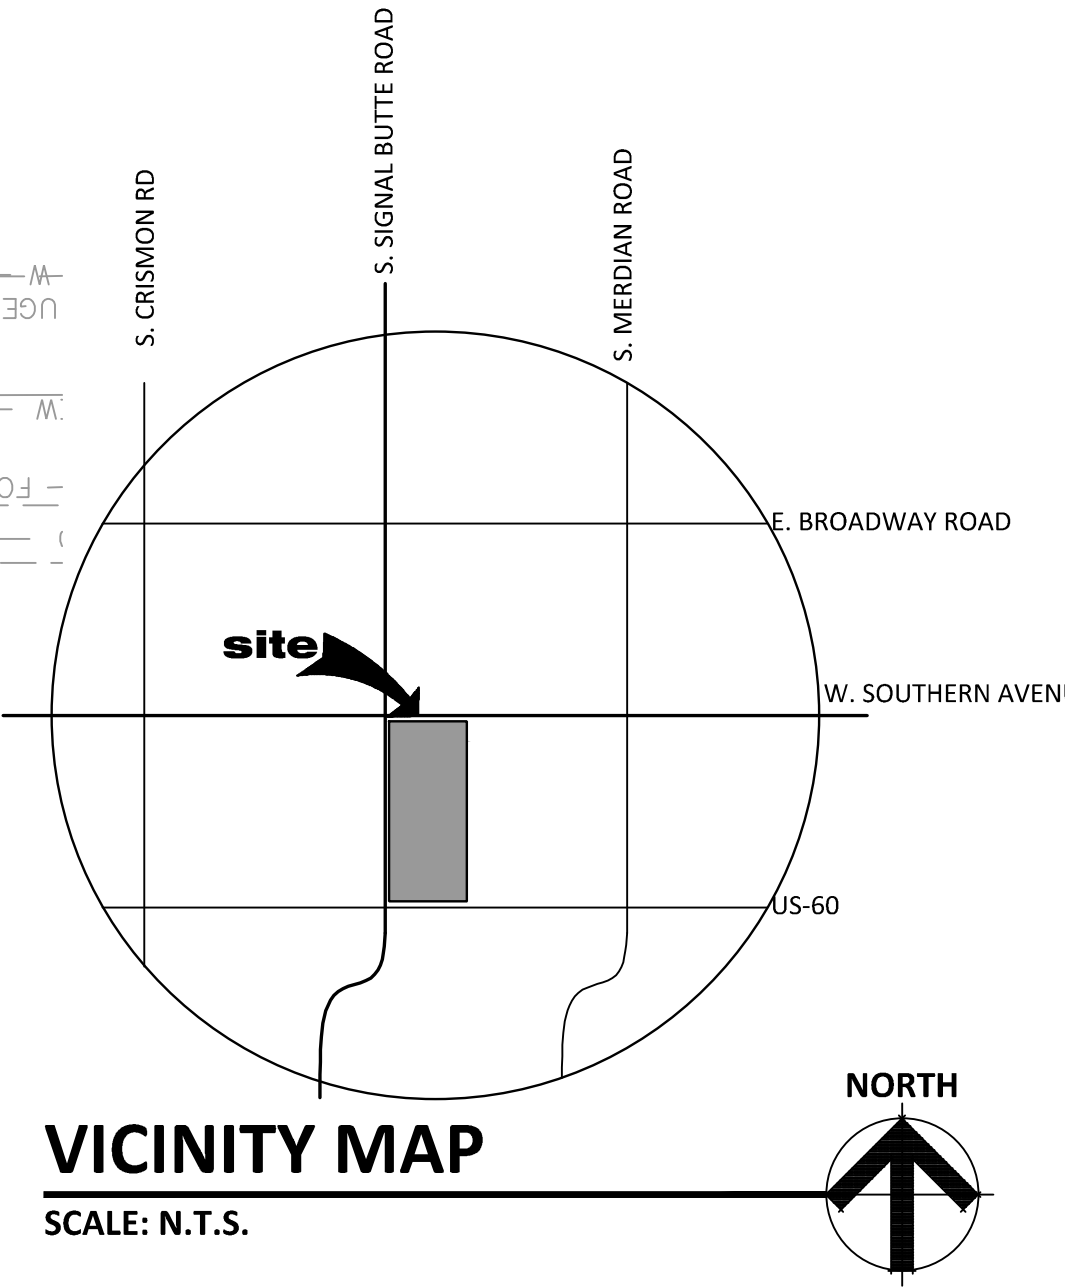


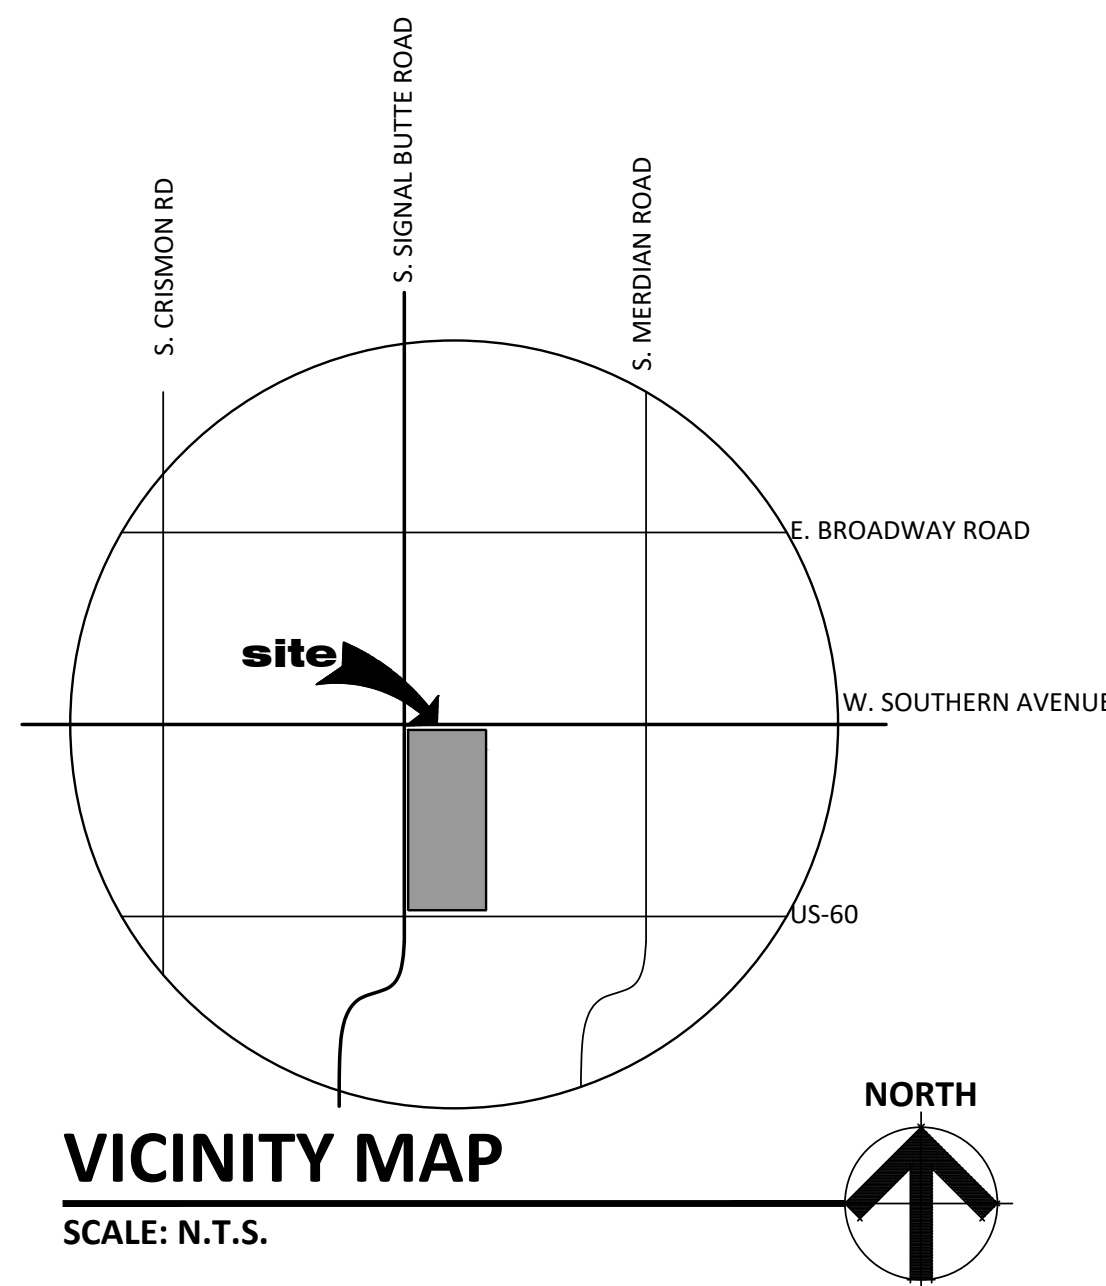


© 2025 R KAA
ARCHITECTS, INC. ALL
RIGHTS RESERVED.
THIS DRAWING IS AN
INSTRUMENT OF
SERVICE. IT IS THE
PROPERTY OF R KAA
ARCHITECTS, INC. AND
MAY NOT BE
DUPLICATED, USED OR
DISCLOSED WITHOUT
WRITTEN PERMISSION
OF THE ARCHITECT.

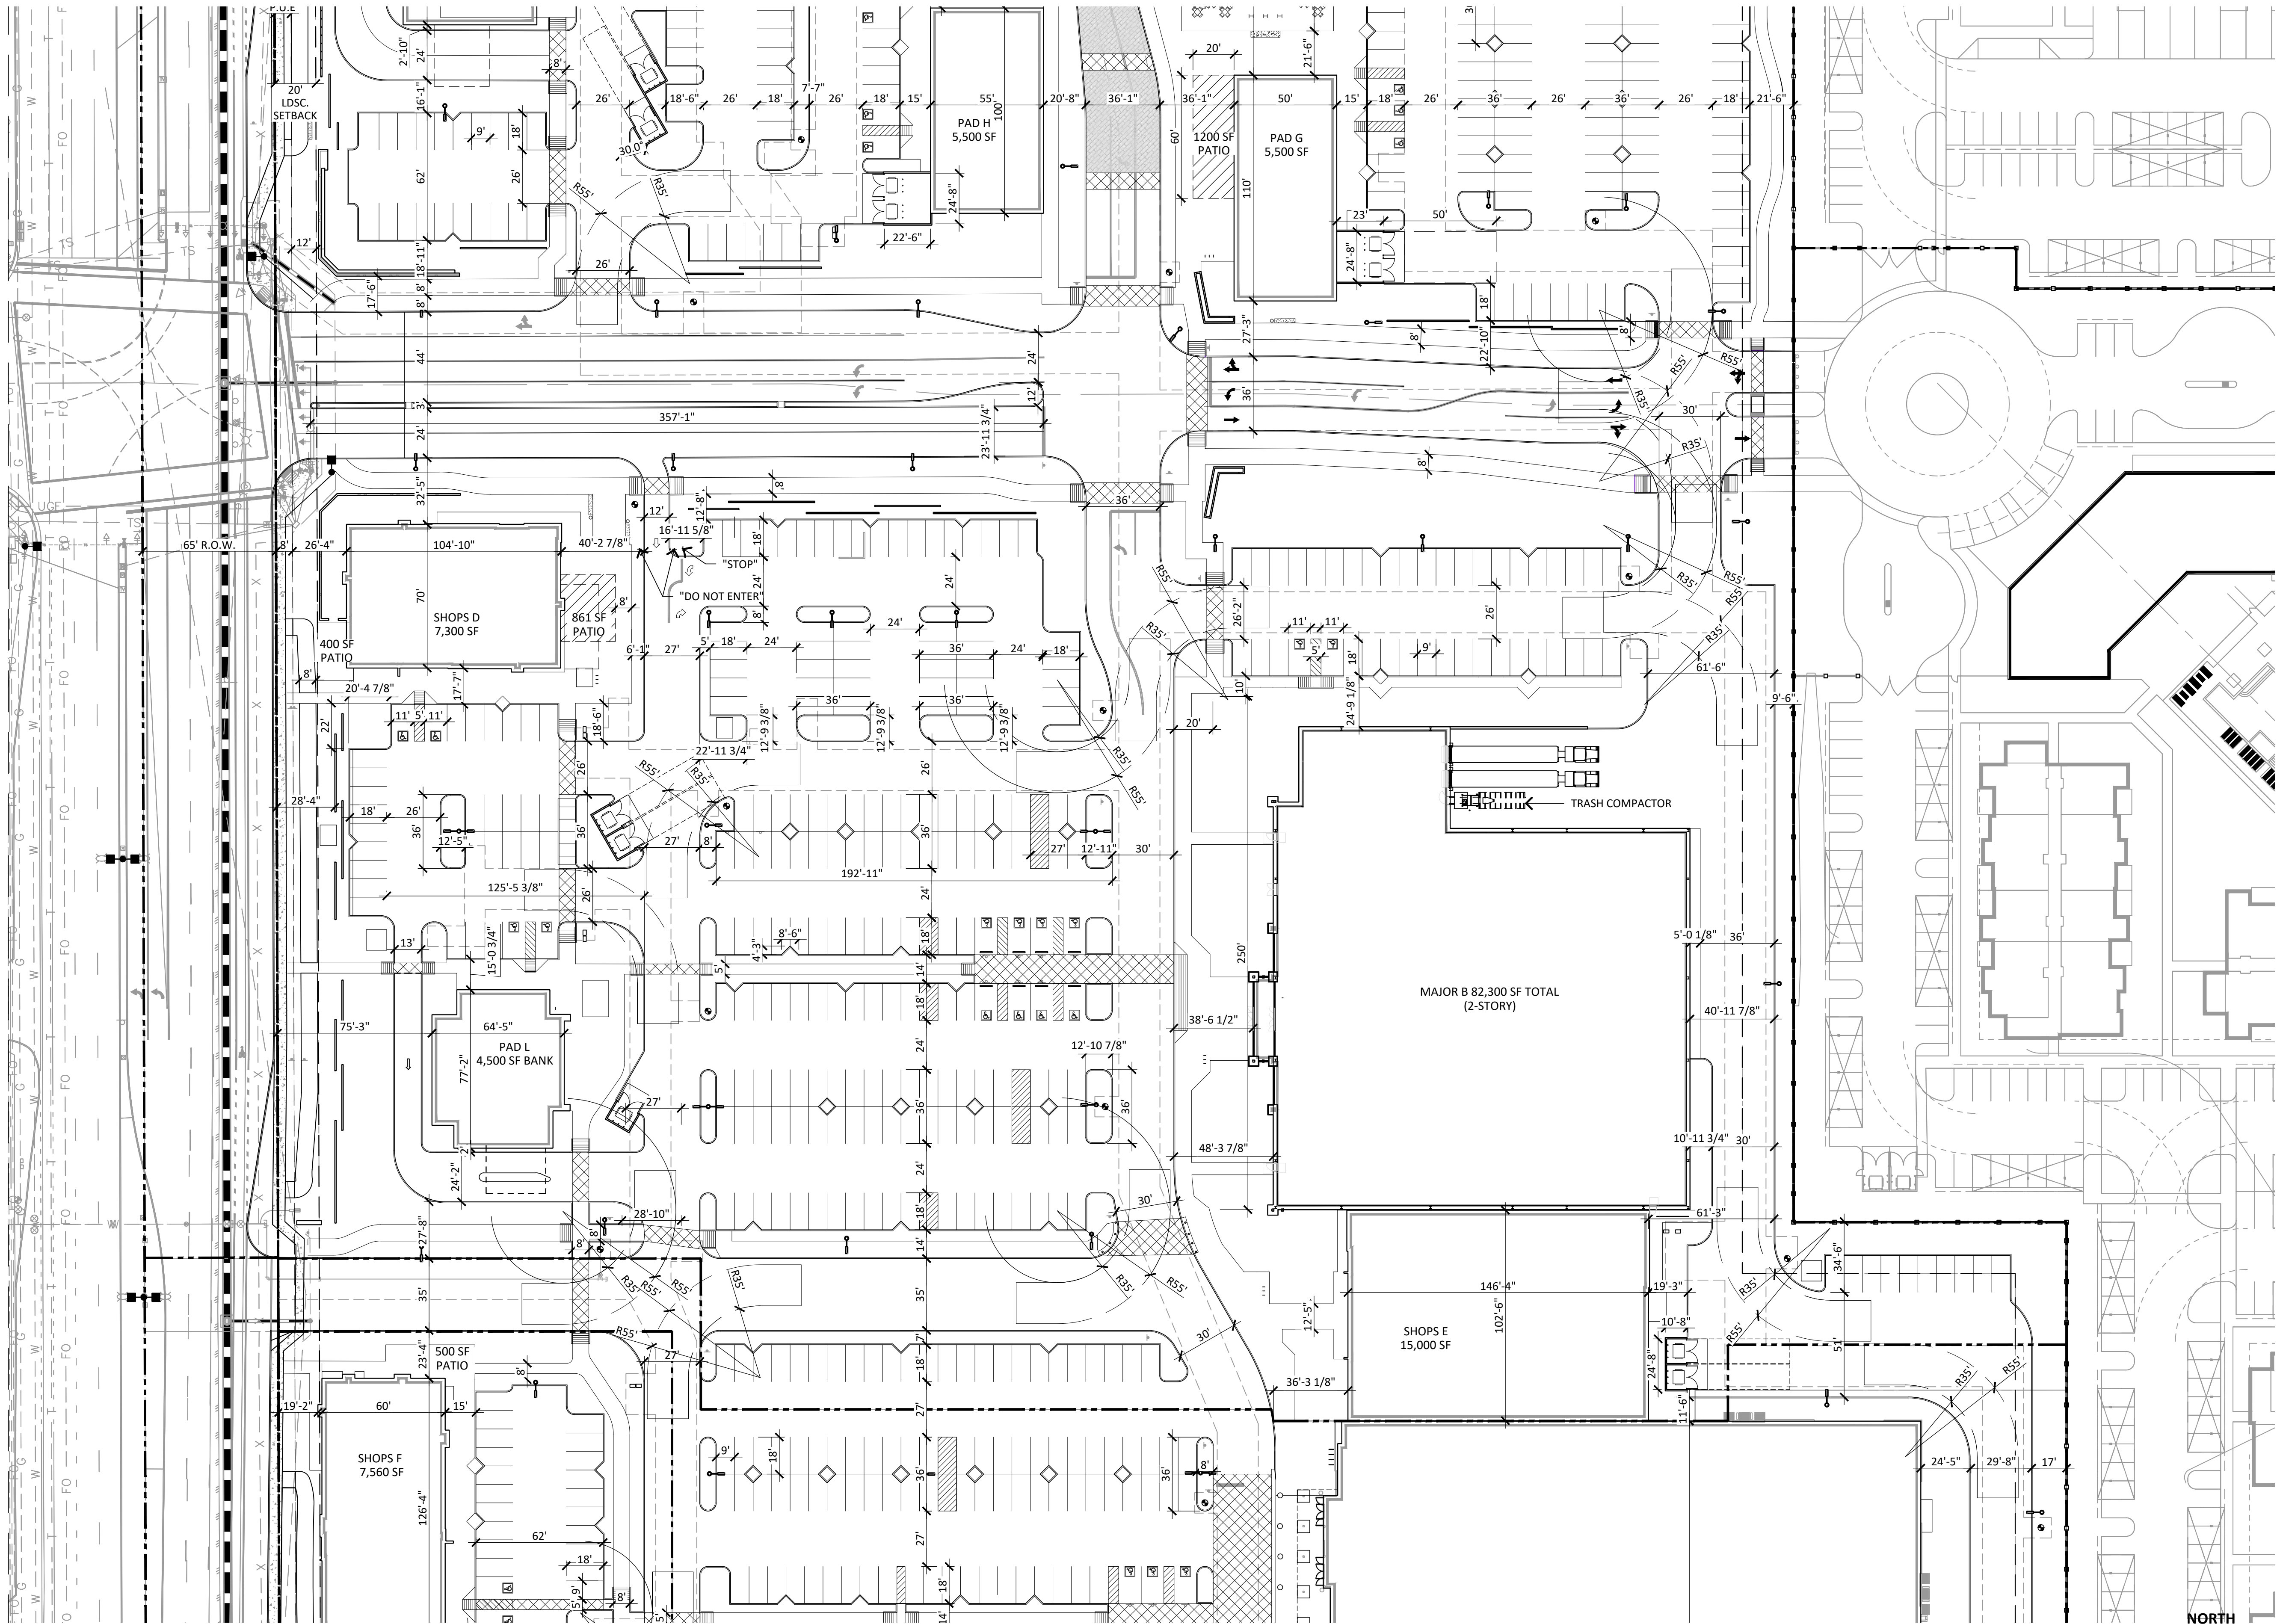

SITE PLAN

SCALE: 1" = 40'-0"

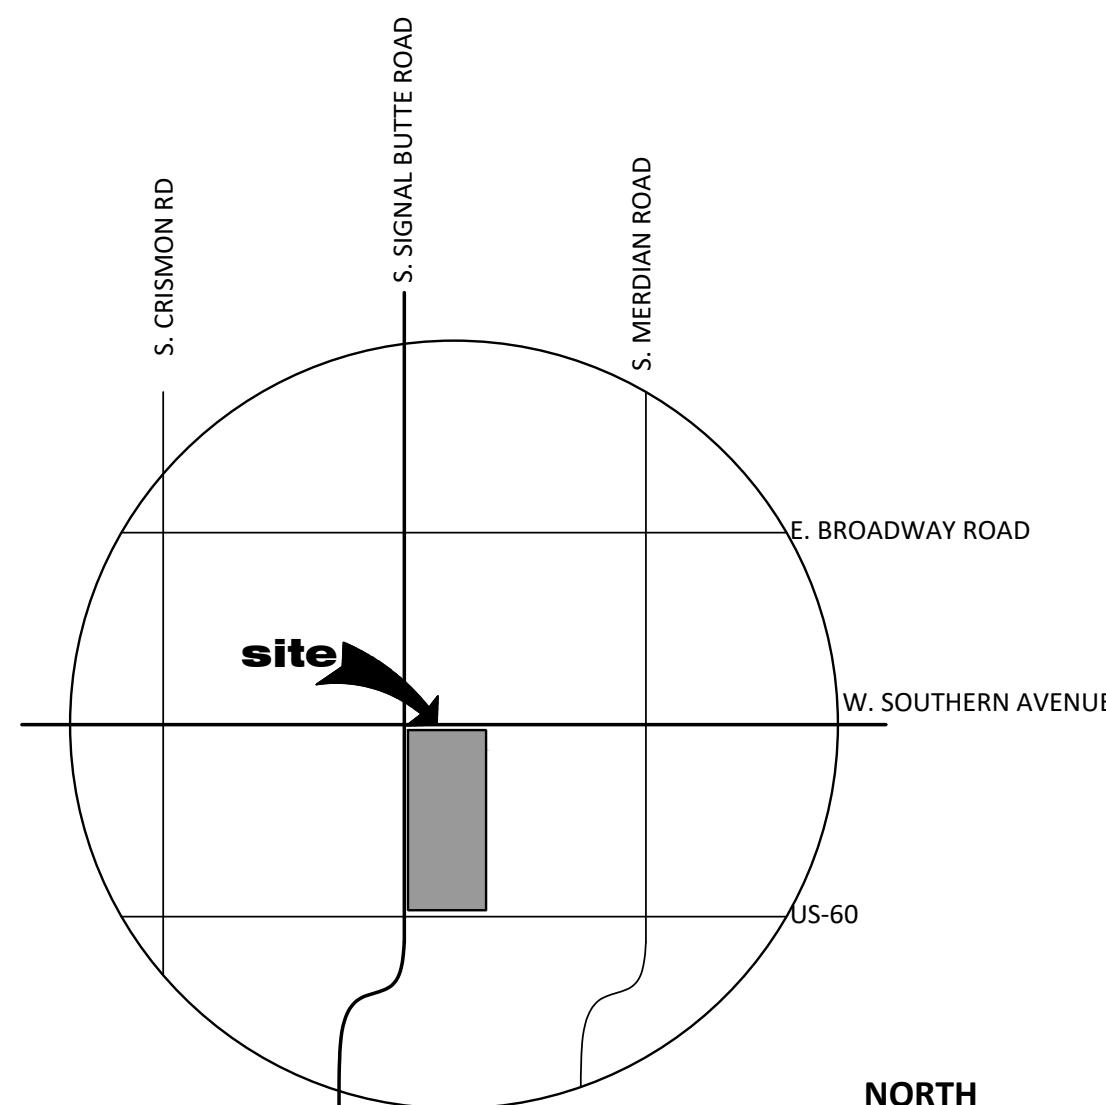 

VICINITY MAP

SCALE: N.T.S.



MEDINA STATION
SEC OF S. SIGNAL BUTTE AND W. SOUTHERN AVENUE
MESA, ARIZONA
DATE: 05-12-2025 (FINAL)


SP-2

RKAA#24082.50

© 2025 RCAA
ARCHITECTS, INC. ALL
RIGHTS RESERVED.
THIS DRAWING IS AN
INSTRUMENT OF
SERVICE. IT IS THE
PROPERTY OF RCAA
ARCHITECTS, INC. AND
MAY NOT BE
DUPLICATED, USED OR
DISCLOSED WITHOUT
WRITTEN PERMISSION
OF THE ARCHITECT.

SITE PLAN

SCALE: 1" = 40'-0"

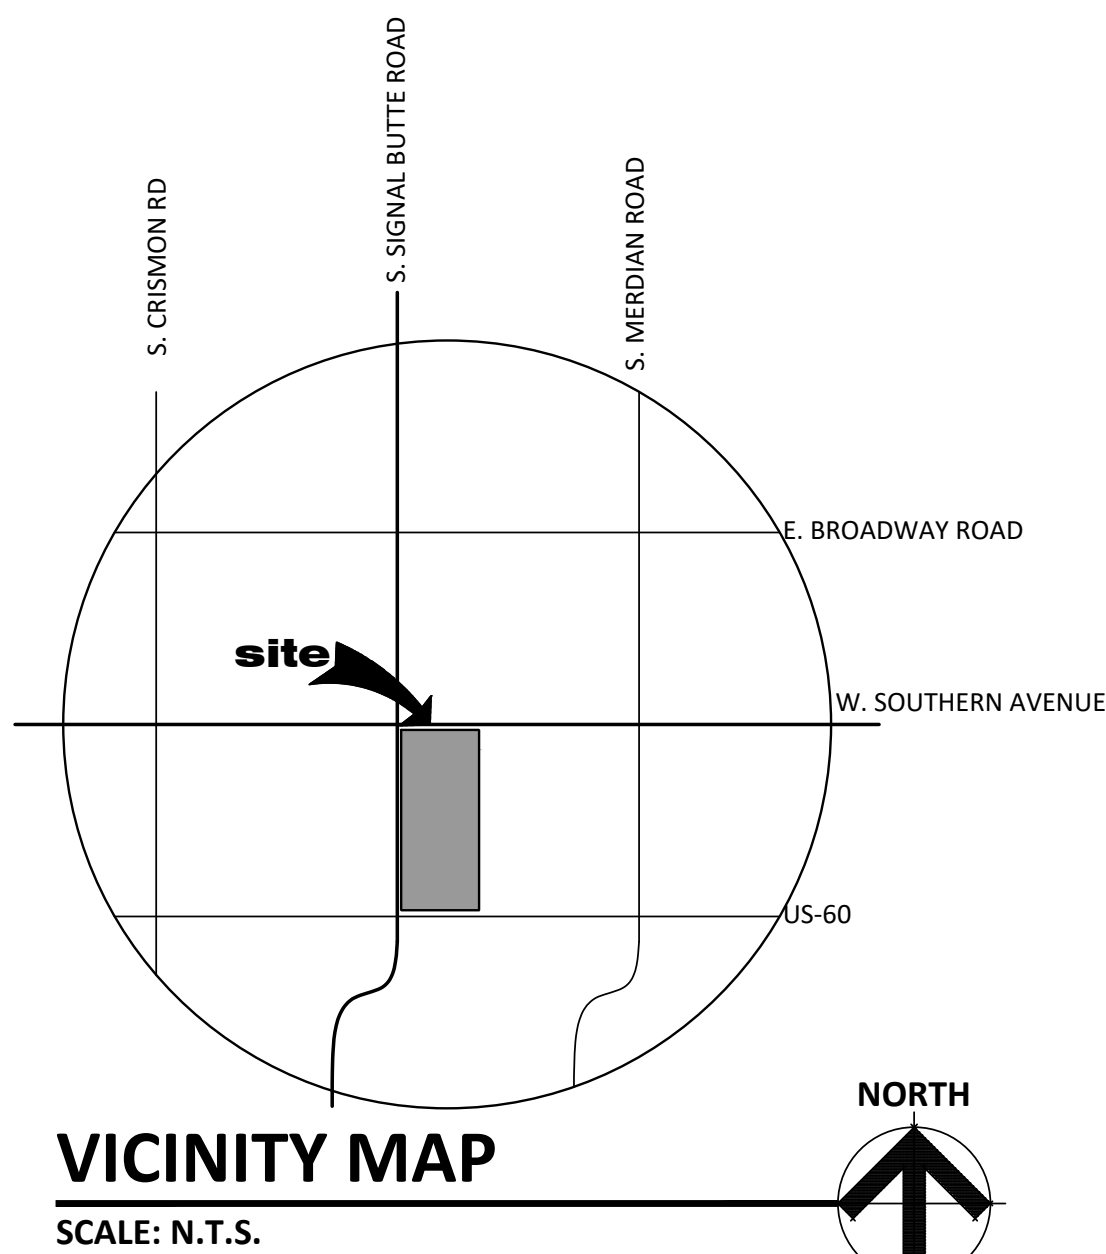

VICINITY MAP

SCALE: N.T.S.



MEDINA STATION

SEC OF S. SIGNAL BUTTE AND W. SOUTHERN AVENUE
MESA, ARIZONA
DATE: 05-12-2025 (FINAL)

SP-3

RKAA#24082.50

© 2025 R K A A
ARCHITECTS, INC. ALL
RIGHTS RESERVED.
THIS DRAWING IS AN
INSTRUMENT OF
SERVICE. IT IS THE
PROPERTY OF R K A A
ARCHITECTS, INC. AND
MAY NOT BE
DUPLICATED, USED OR
DISCLOSED WITHOUT
WRITTEN PERMISSION
OF THE ARCHITECT.