



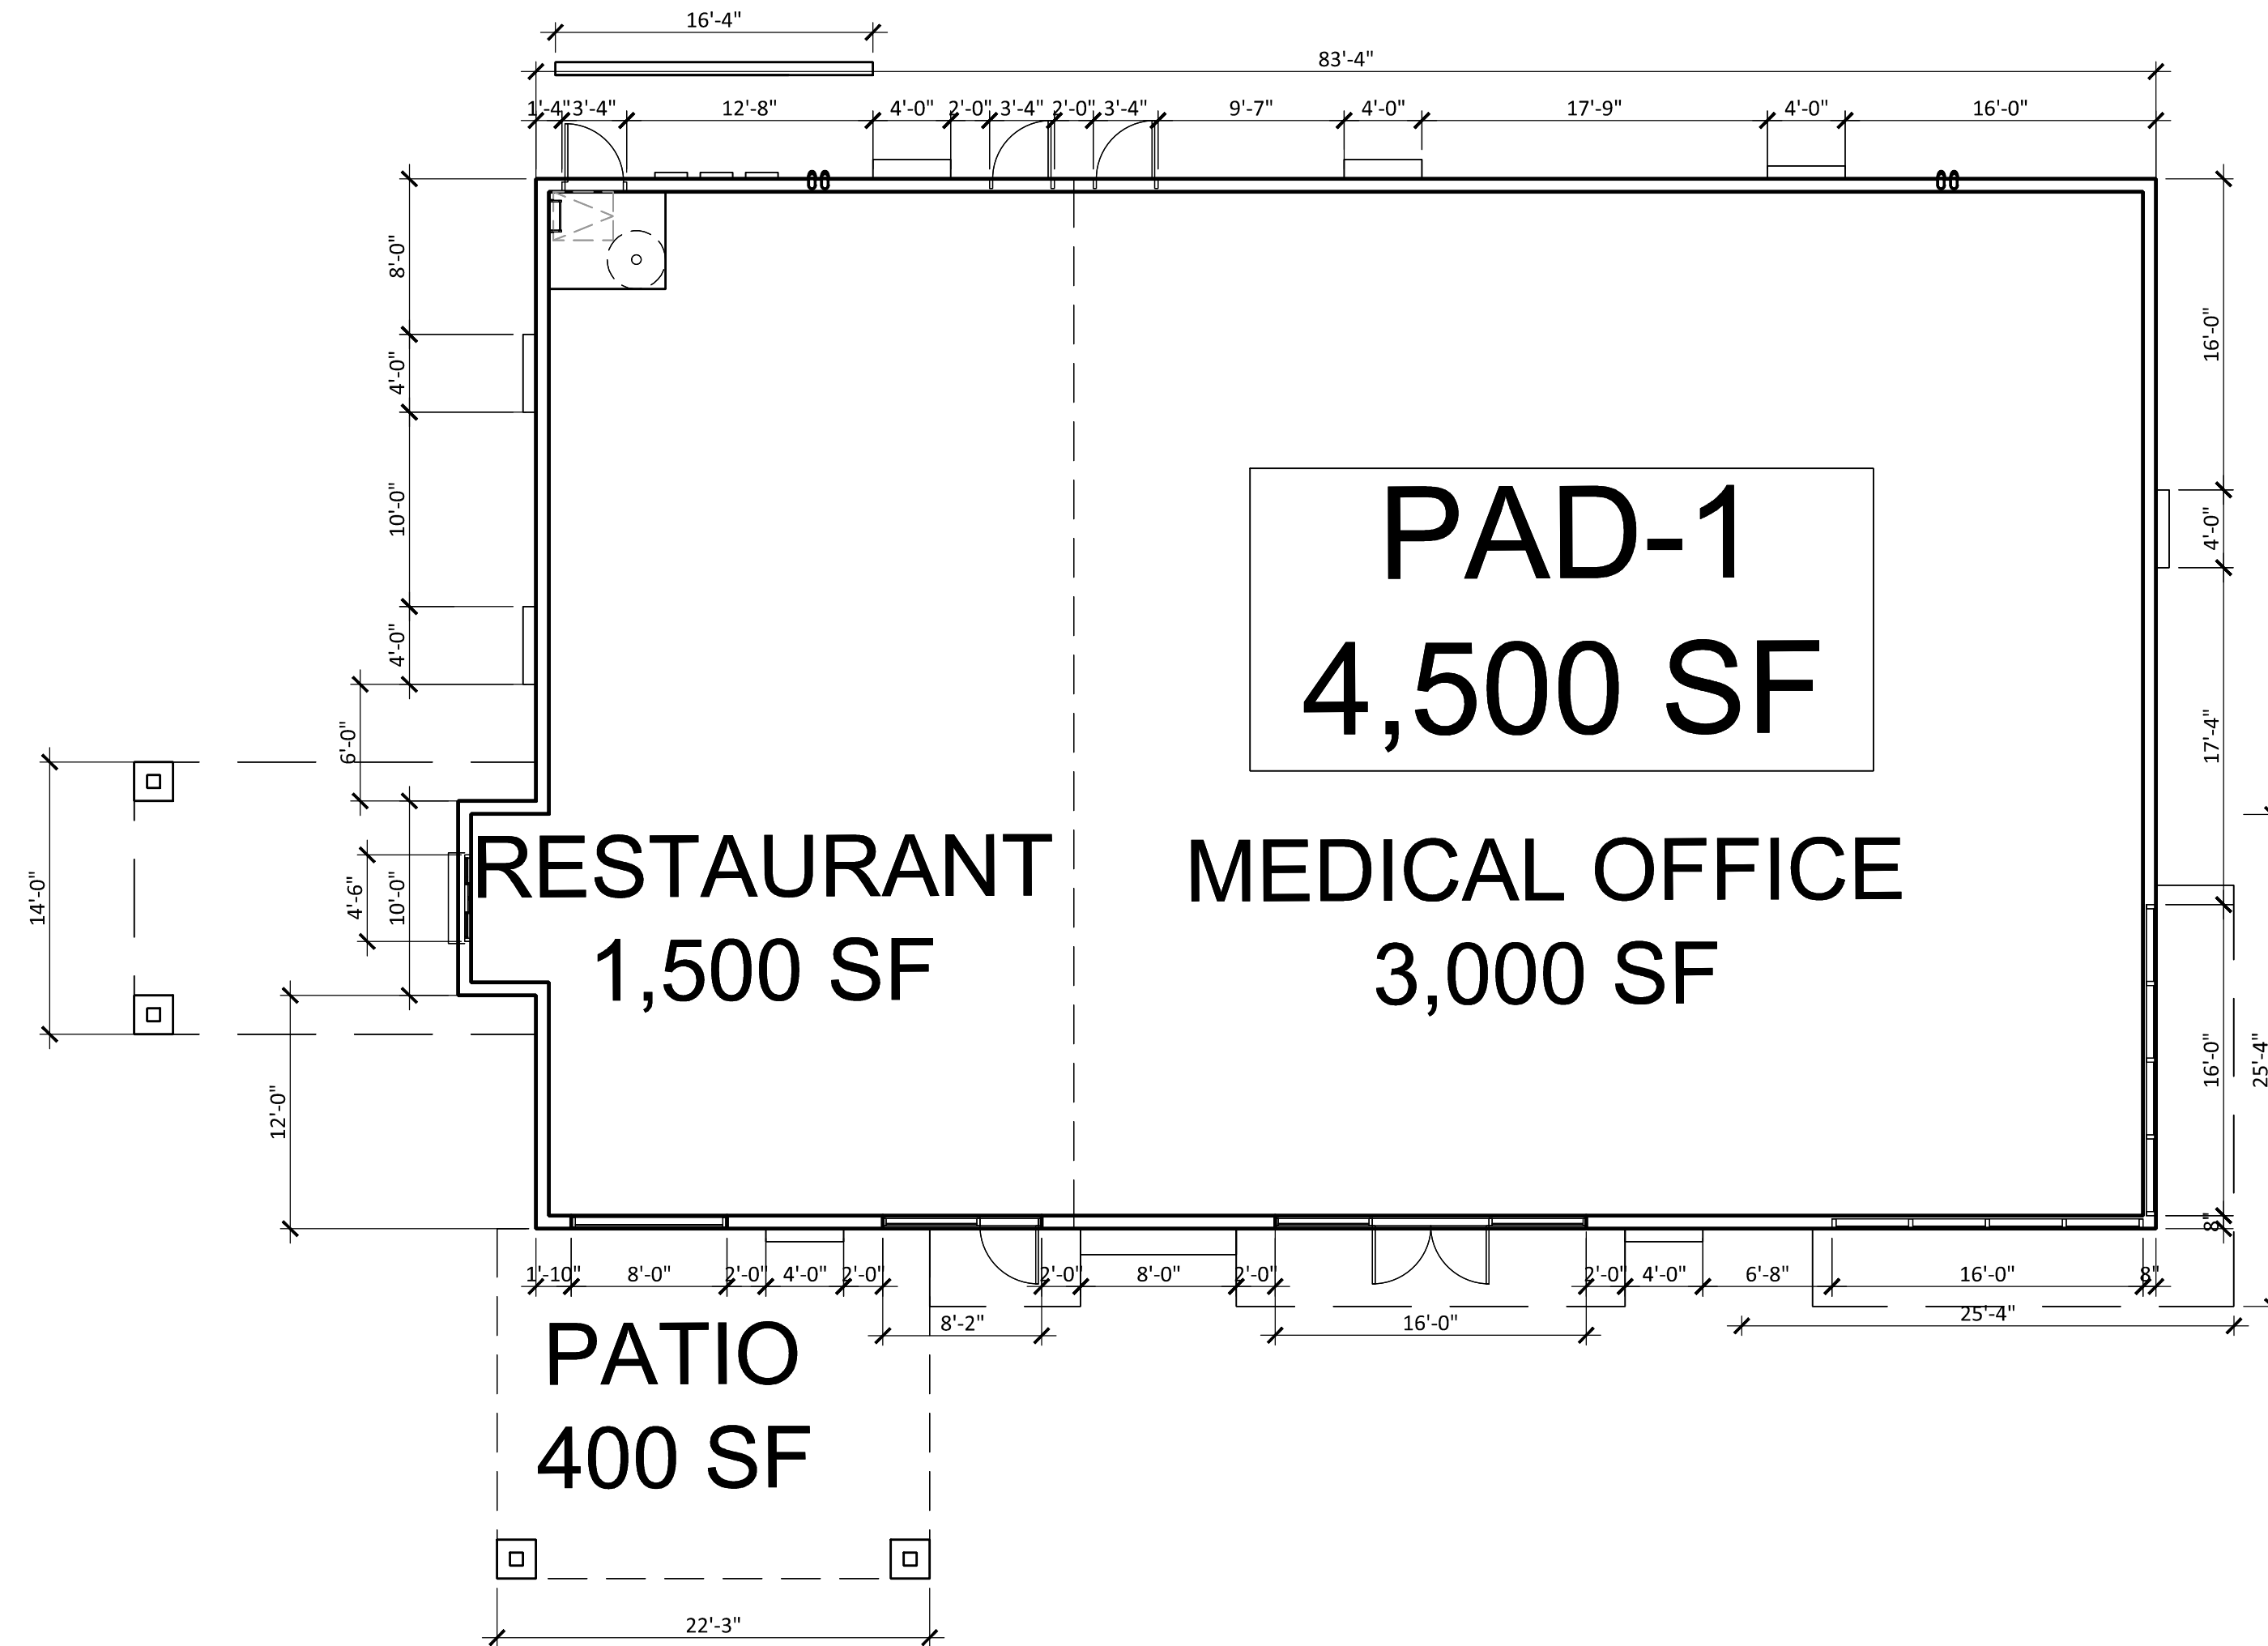

PAD 1 FLOOR PLAN
SCALE: 1/8"=1'-0"

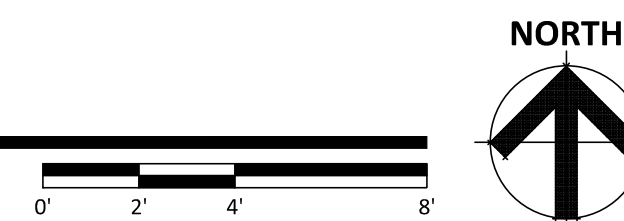

RECKER & 202 RETAIL
NWC OF RECKER ROAD AND LOOP 202
3358 N RECKER ROAD MESA AZ 85215
DATE: 08-29-2022 (PRELIMINARY)



© 2022 RKAA
ARCHITECTS, INC. ALL
RIGHTS RESERVED.
THIS DRAWING IS AN
INSTRUMENT OF
SERVICE. IT IS THE
PROPERTY OF RKAA
ARCHITECTS, INC. AND
MAY NOT BE
DUPLICATED, USED OR
DISCLOSED WITHOUT
WRITTEN PERMISSION
OF THE ARCHITECT.

FP-1


RKAA# 21065.00

CASE # PRS21-00670
CASE # ZON22-00546
CASE # DRB22-00547




FLOOR PLAN DATA

GROSS FLOOR AREA: 896 S.F.

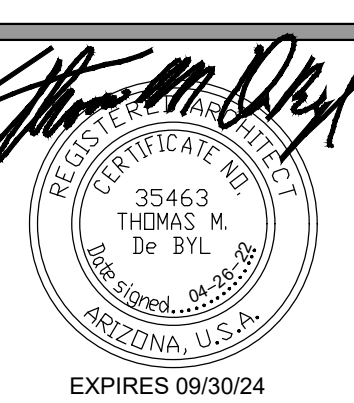

©2022 OWNERSHIP OF SERVICE - All reports, plans, specifications, notes and information prepared by PHNX DESIGN and their consultants shall remain the property thereto. PHNX DESIGN shall retain all common law, statutory and other reserved rights, including the copyright thereto.

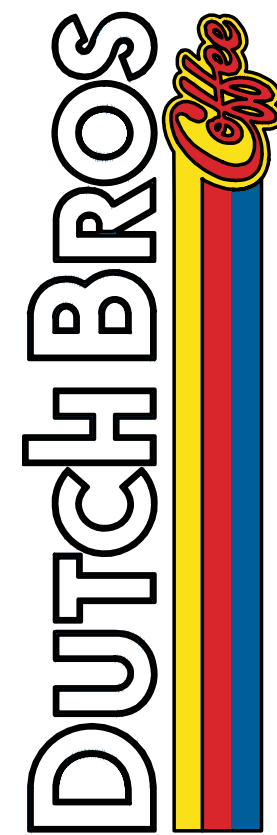

PROPOSED SITE PLAN
202 FREEWAY AND RECKER ROAD
MESA, ARIZONA

△	DATE	REVISION
1		
2		
3		
4		
5		

FLOOR PLAN

A200

PHNX DESIGN #: 21-250

