




This drawing is the property of Synectic Design Incorporated, 1111 W University Dr, Suite # 104, Tempe Az, 85281, 480.948.9766. This drawing is limited to the original use for which it was prepared. Changes, reproductions, or assigning to any third party of this drawing for any other use is not permitted without written consent of Synectic Design Incorporated. C 2019
 4/2/2024 10:21:29 AM
 Autocad: Docs://4300 Falcon View Industrial Park/4330_Central02_BIM600.rvt

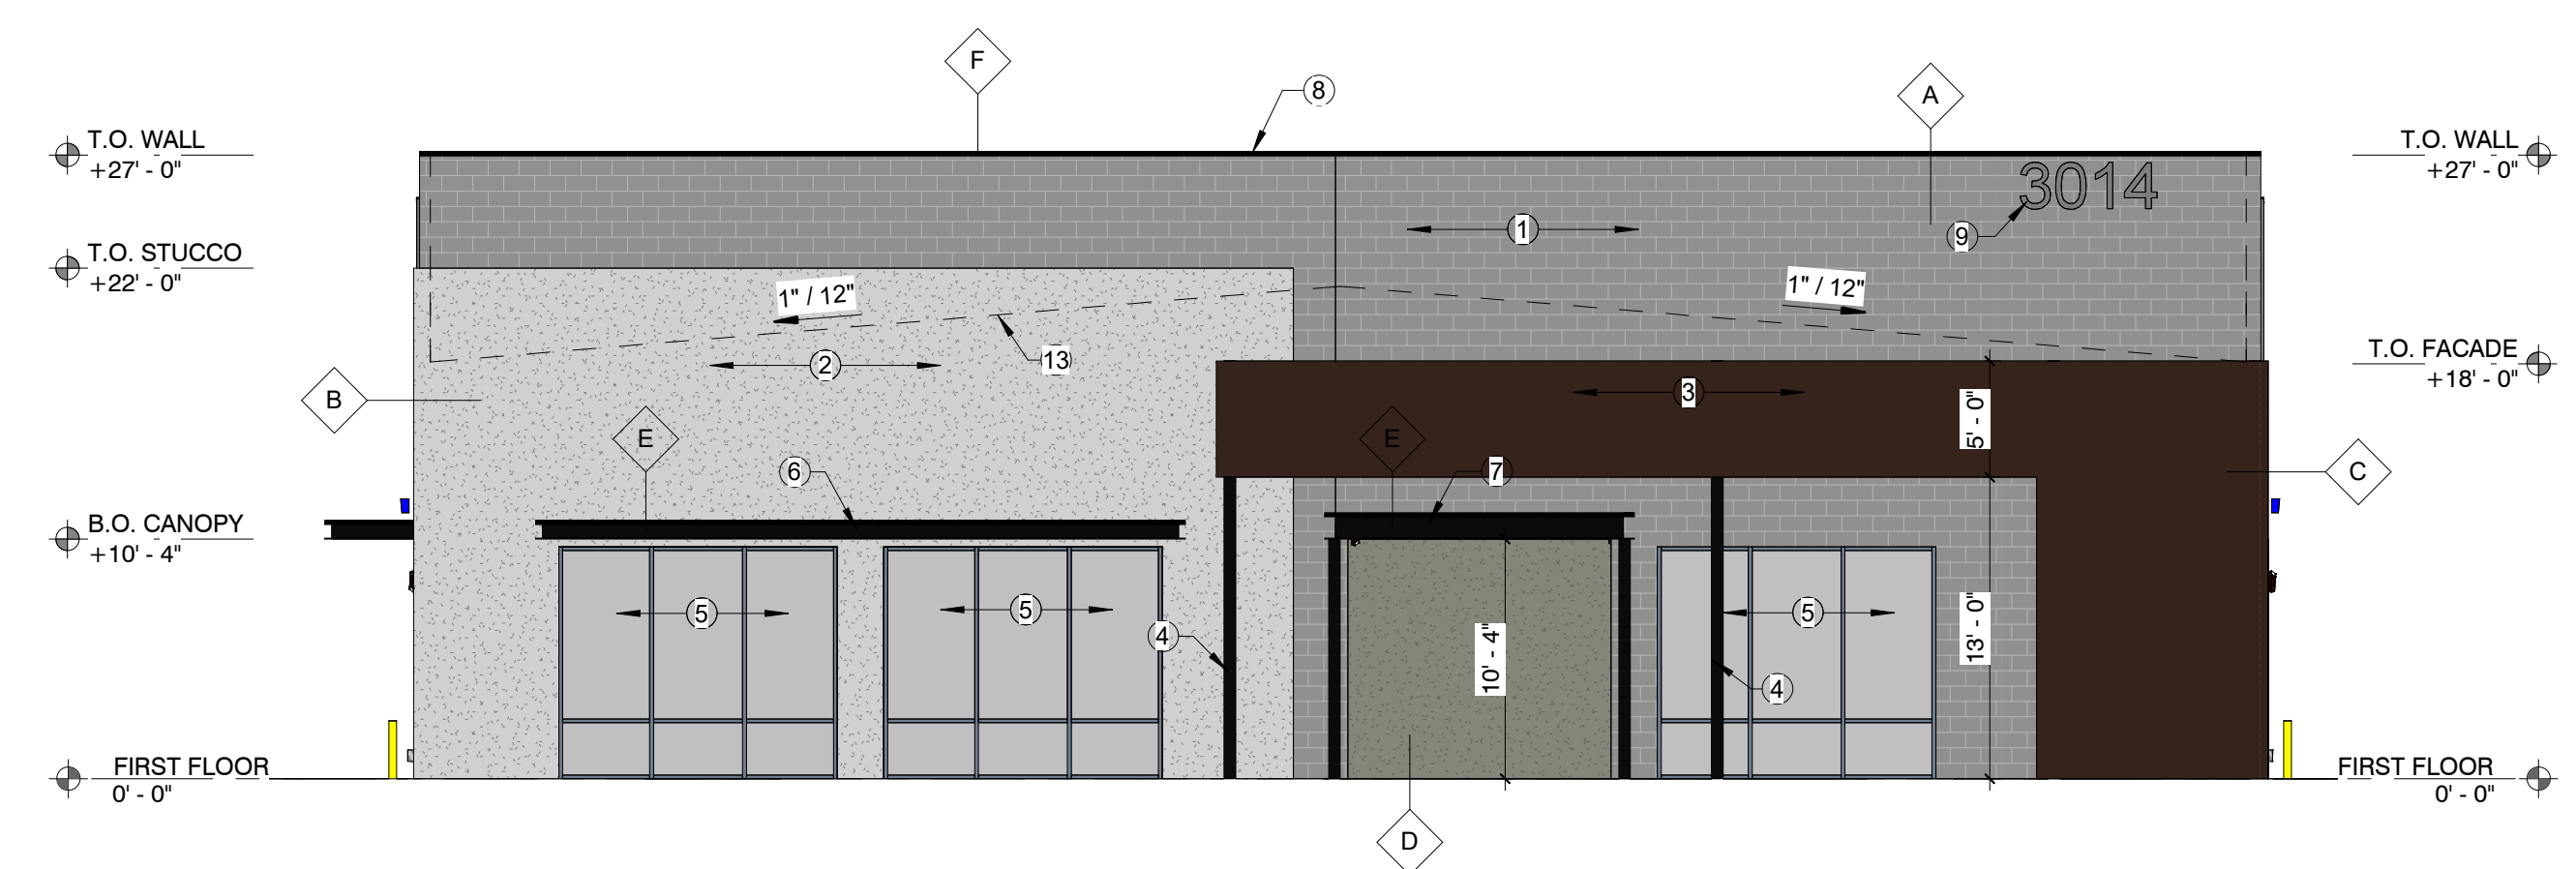


3 NORTHEAST ELEVATION
 1/8" = 1'-0"

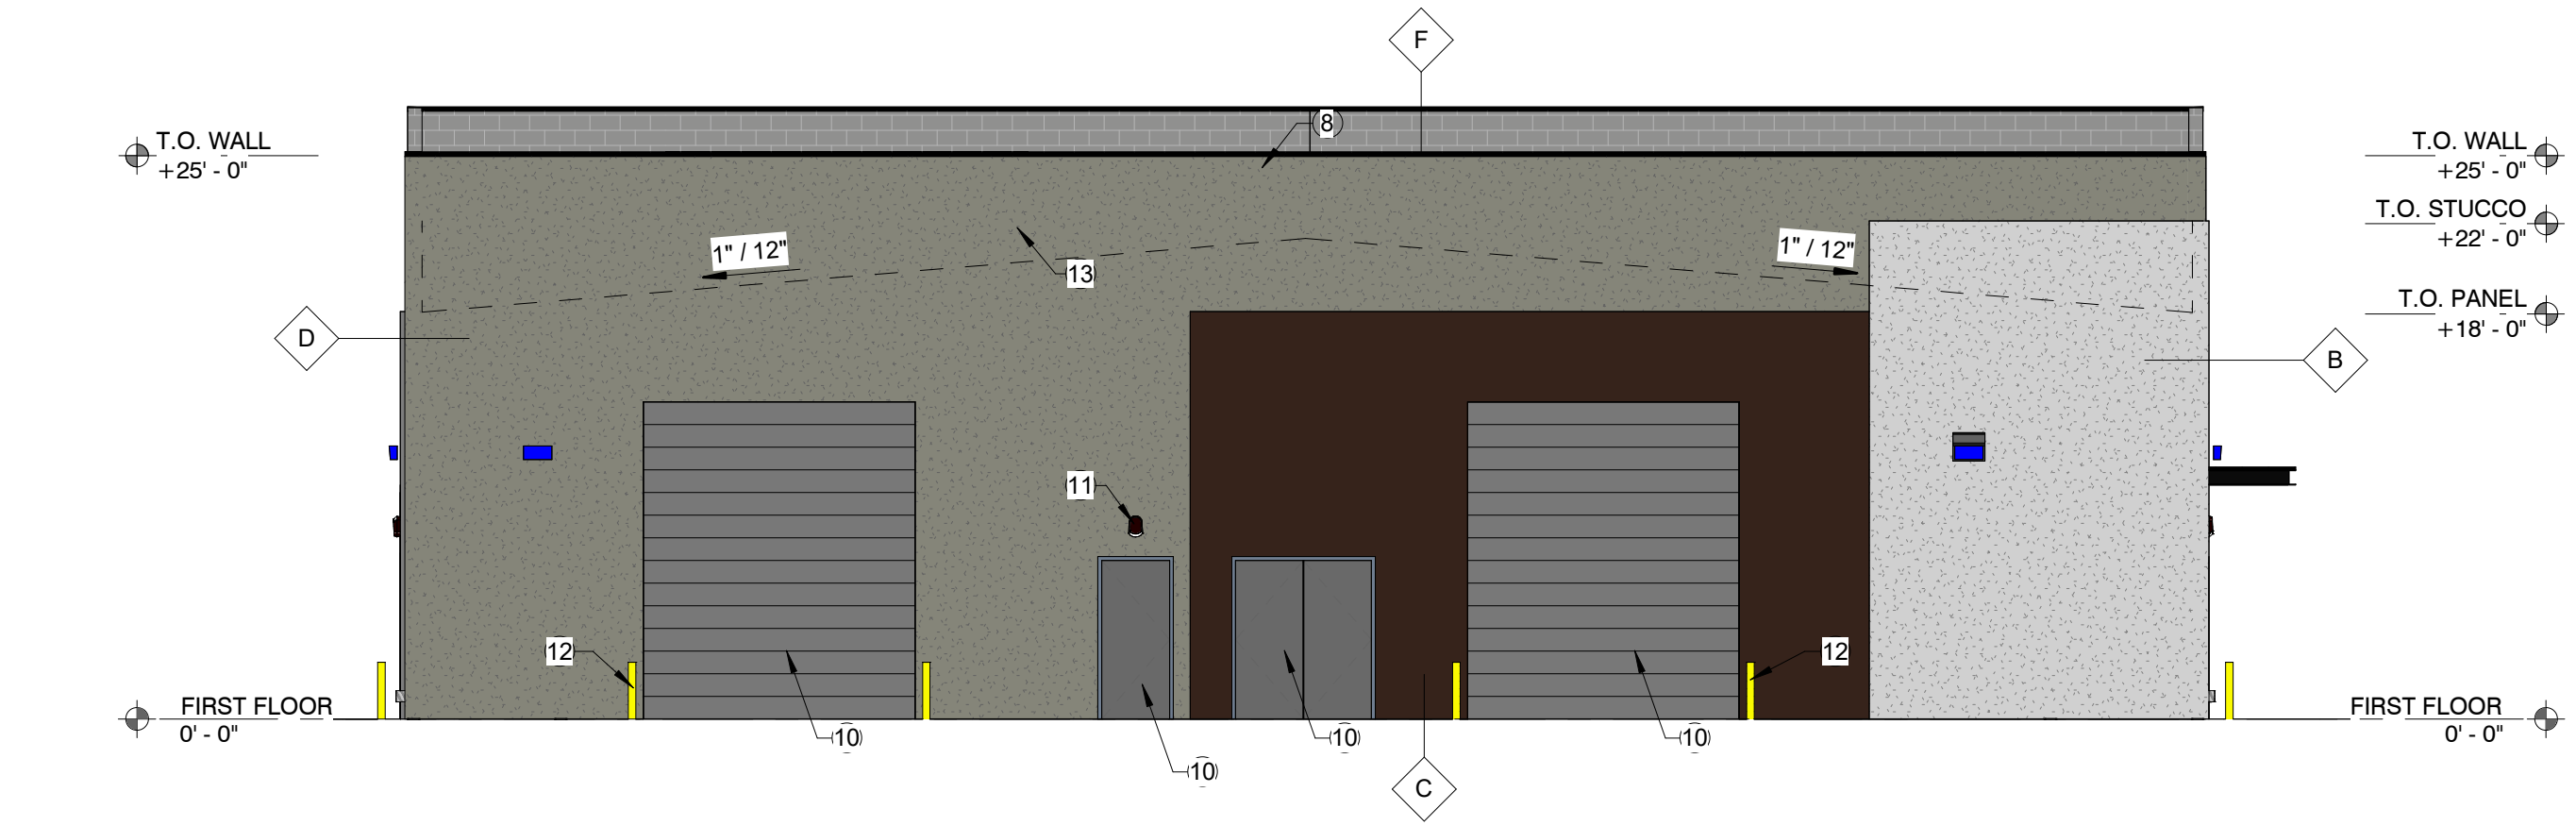

4 SOUTHWEST ELEVATION
 1/8" = 1'-0"

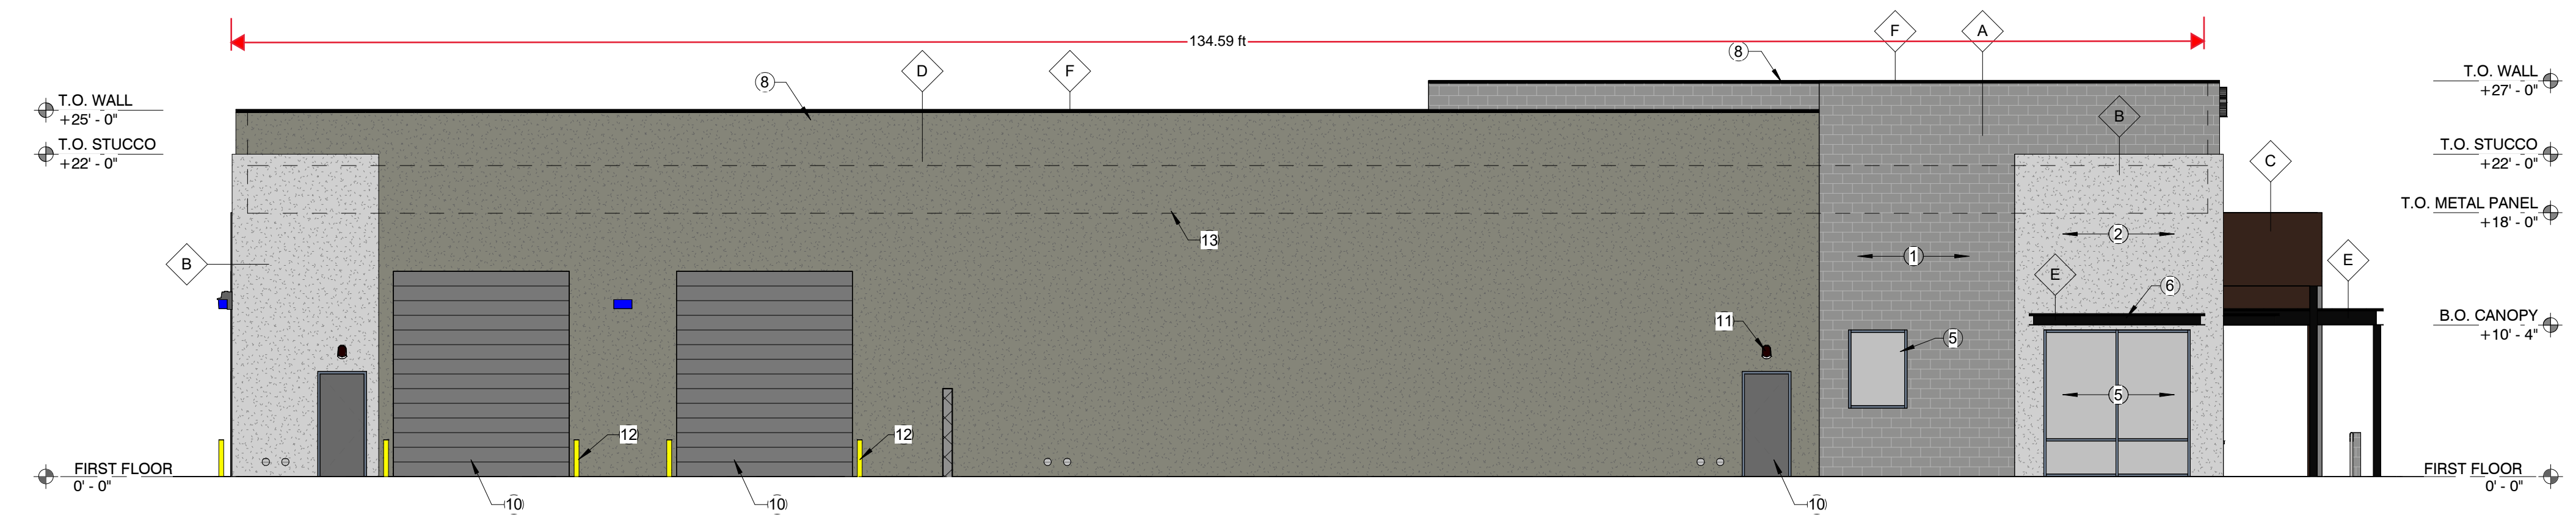

2 SOUTHEAST ELEVATION
 1/8" = 1'-0"

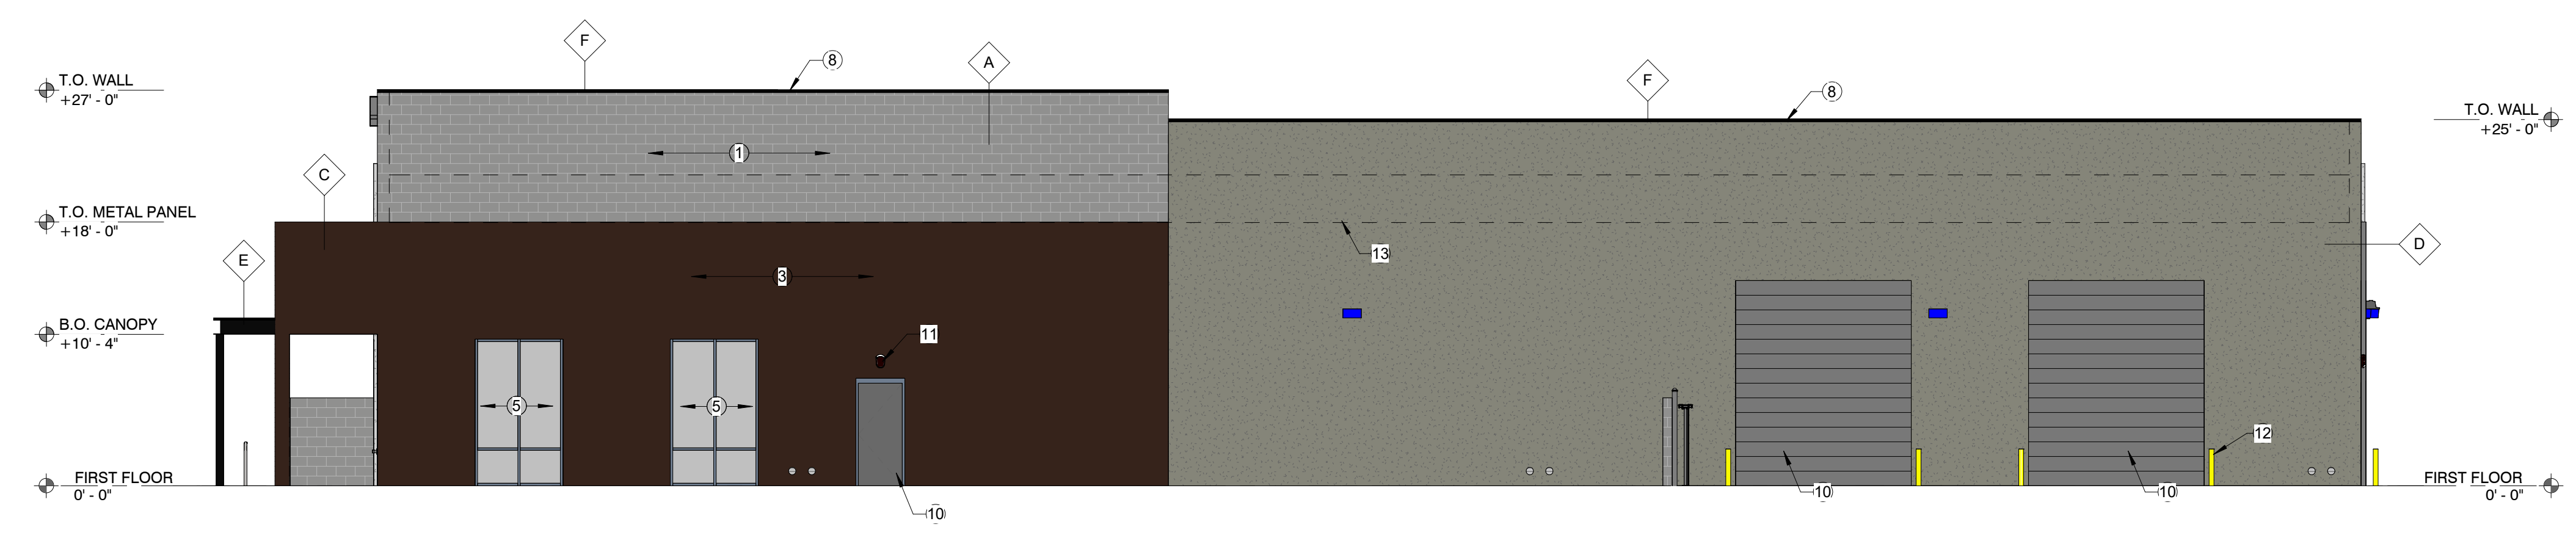

1 NORTHWEST ELEVATION
 1/8" = 1'-0"

SHEET KEYED NOTES

- SMOOTH-FACE CMU
- STUCCO FINISH
- METAL WALL PANEL
- TUBE STEEL FRAMING
- SCHEDULED STOREFRONT
- STEEL AWNING
- METAL ENTRY CANOPY
- METAL WALL CAP
- CONTRASTING 12" ADDRESS NUMBERS WITH 2' STROKE WIDTH
- SCHEDULED DOOR
- SCHEDULED LIGHTING
- 4" PIPE BALLARD
- LINE OF ROOF

EXTERIOR ELEVATION OPENING CALCULATIONS

BUILDING OPENING PERCENTAGE TO BE NO GREATER THAN 30% OF THE GROSS ABOVE GRADE WALL AREA


NORTH WALL AREA	360 S.F. / 1,988 S.F. = 18%
SOUTH WALL AREA	1,755 S.F. - NO VERTICAL OPENINGS
EAST WALL	120 S.F. / 1,363 S.F. = 8%
WEST WALL	120 S.F. / 1,363 S.F. = 8%

EXTERIOR FINISH LEGEND

A	DESCRIPTION	8" X 8" X 16" MASONRY BLOCK FINISH	
B	DESCRIPTION	STUCCO WALL SYSTEM	
C	DESCRIPTION	MFR CORRUGATED METAL WALL PANEL	
D	DESCRIPTION	MFR WESTERN STATES METAL ROOFING	
E	DESCRIPTION	MFR INSULATED PBR METAL WALL PANEL	
F	DESCRIPTION	MFR WESTERN STATES METAL ROOFING	
	DESCRIPTION	MFR METAL CANOPY W/ STANDING SEAM METAL ROOF	
	DESCRIPTION	MFR METAL WALL CAP	
	DESCRIPTION	MFR T.B.D. COLOR	

SYNECTIC
 1111 West University Drive, Suite 104, Tempe, AZ 85281
 480.948.9766
 f480.948.9211

FALCON VIEW INDUSTRIAL PARK
 3014 N. MAPLE STREET
 MESA, ARIZONA 85215

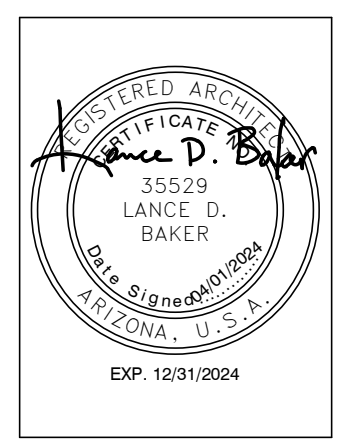


REVISIONS

--	--	--


Phase: CD
 Drawn By: MM
 Reviewed By: LDB
 SDI Project No: 4330
 Date: 04/01/2024

Sheet:
A3.2
 EXTERIOR ELEVATIONS - COLOR


This drawing is the property of Synectic Design Incorporated, 1111 W University Dr, Suite # 104, Tempe Az, 85281, 480.948.9766. This drawing is limited to the original use for which it was prepared. Changes, reproductions, or assigning to any third party of this drawing for any other use is not permitted without written consent of Synectic Design Incorporated. C 2019 4/2/2024 10:21:26 AM Autodesk Docs://4300 Falcon View Industrial Park/4330_Central02_BIM600.rvt

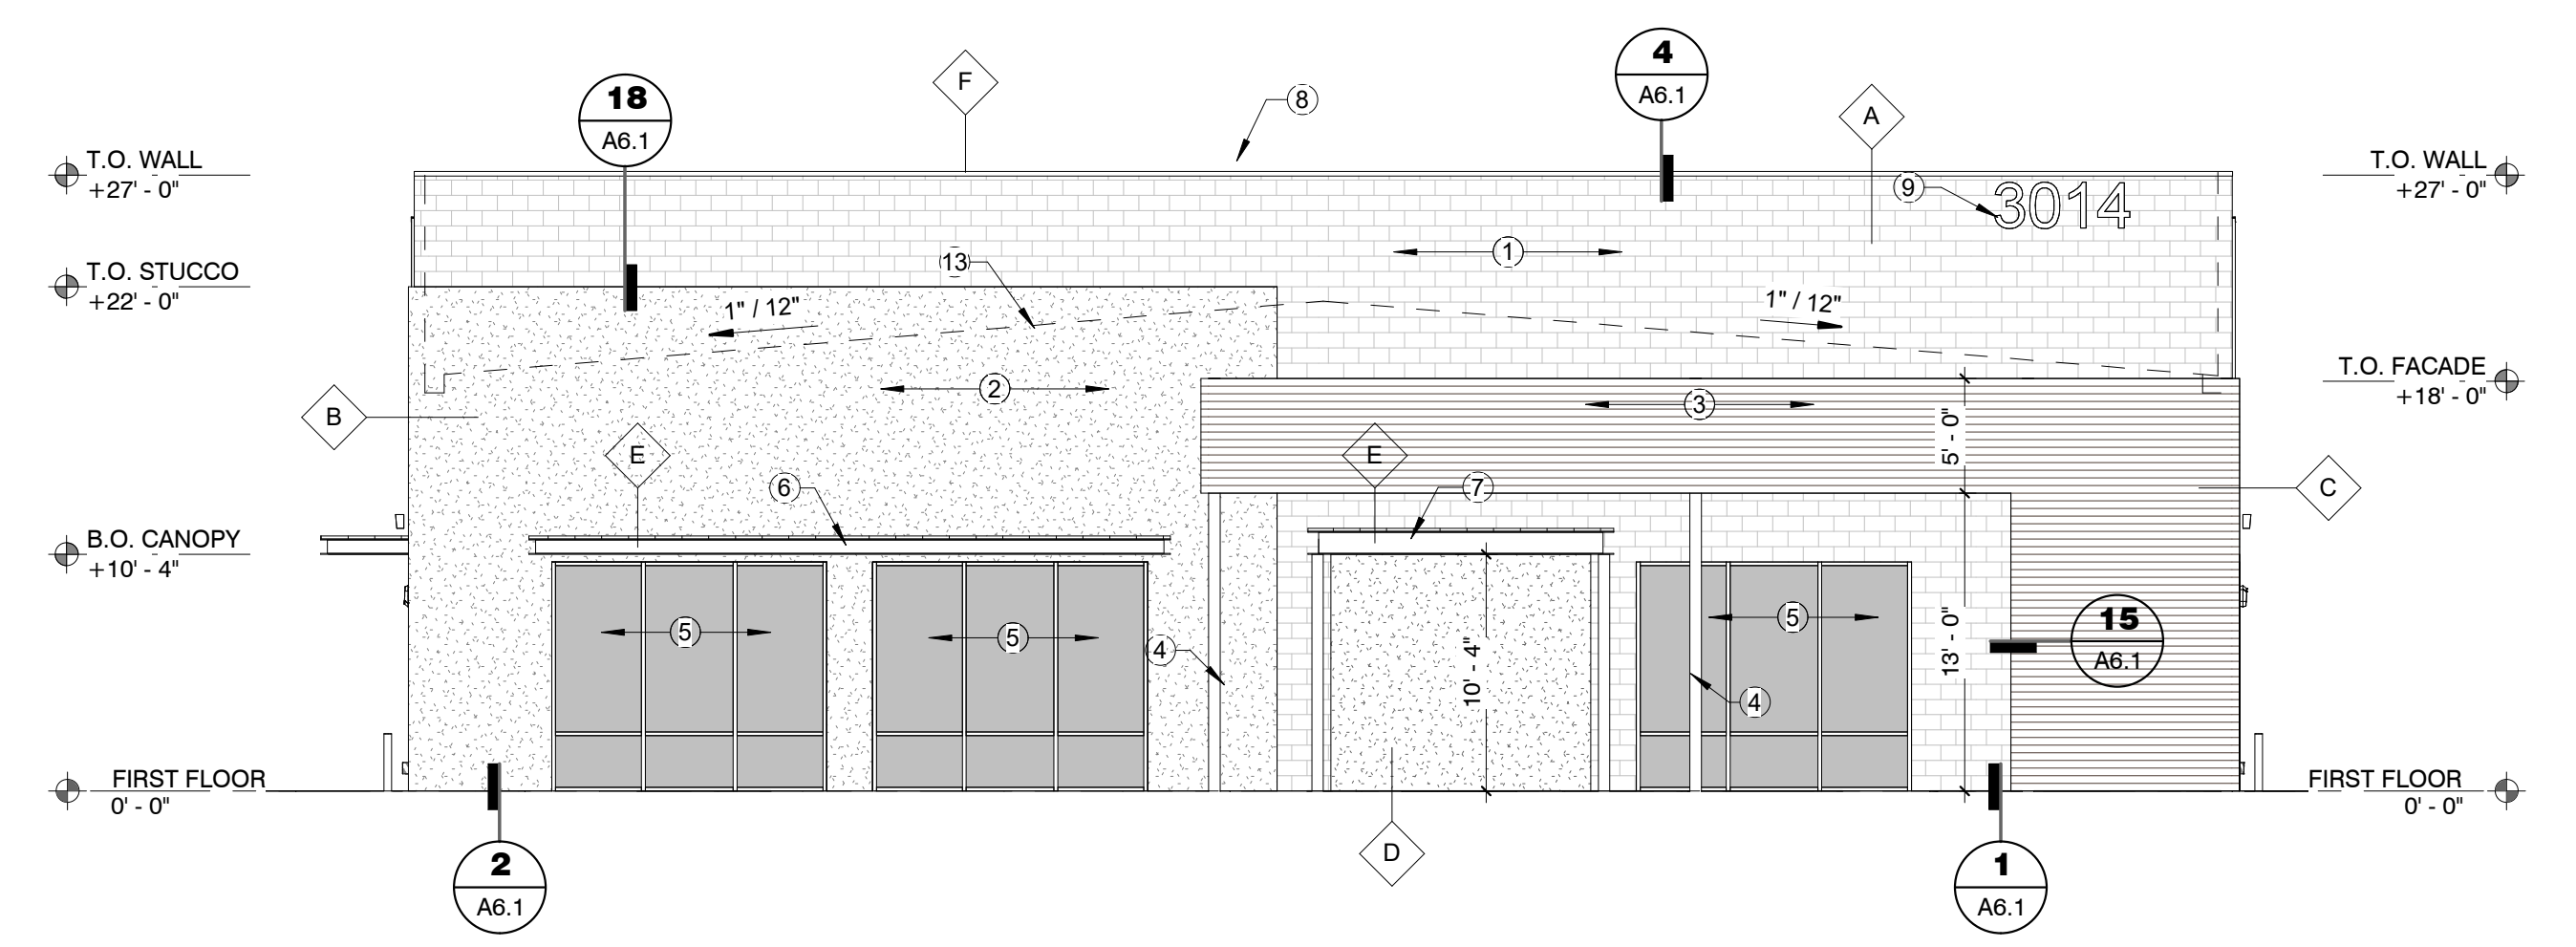


3 NORTHEAST ELEVATION
1/8" = 1'-0"

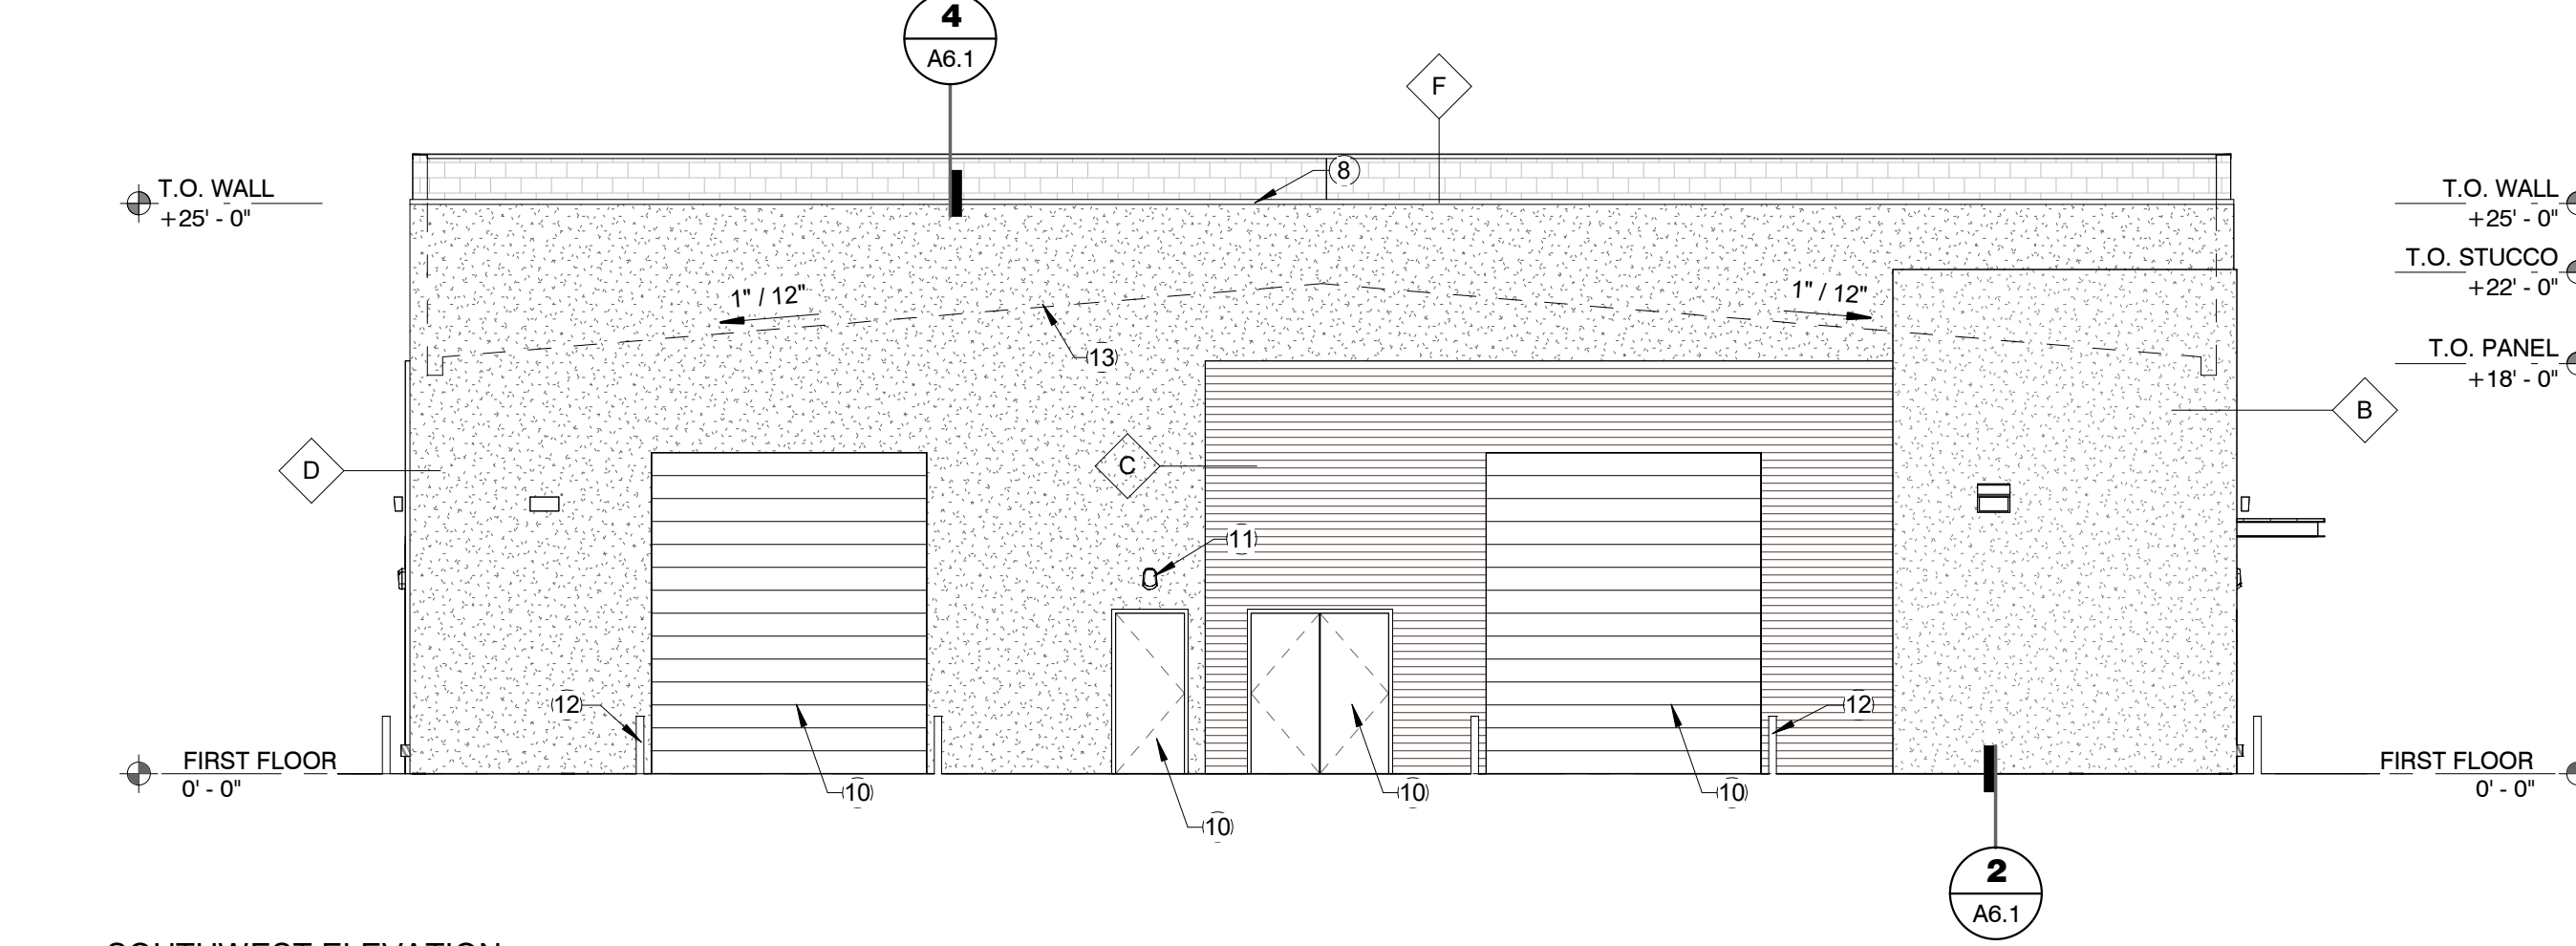

4 SOUTHWEST ELEVATION
1/8" = 1'-0"

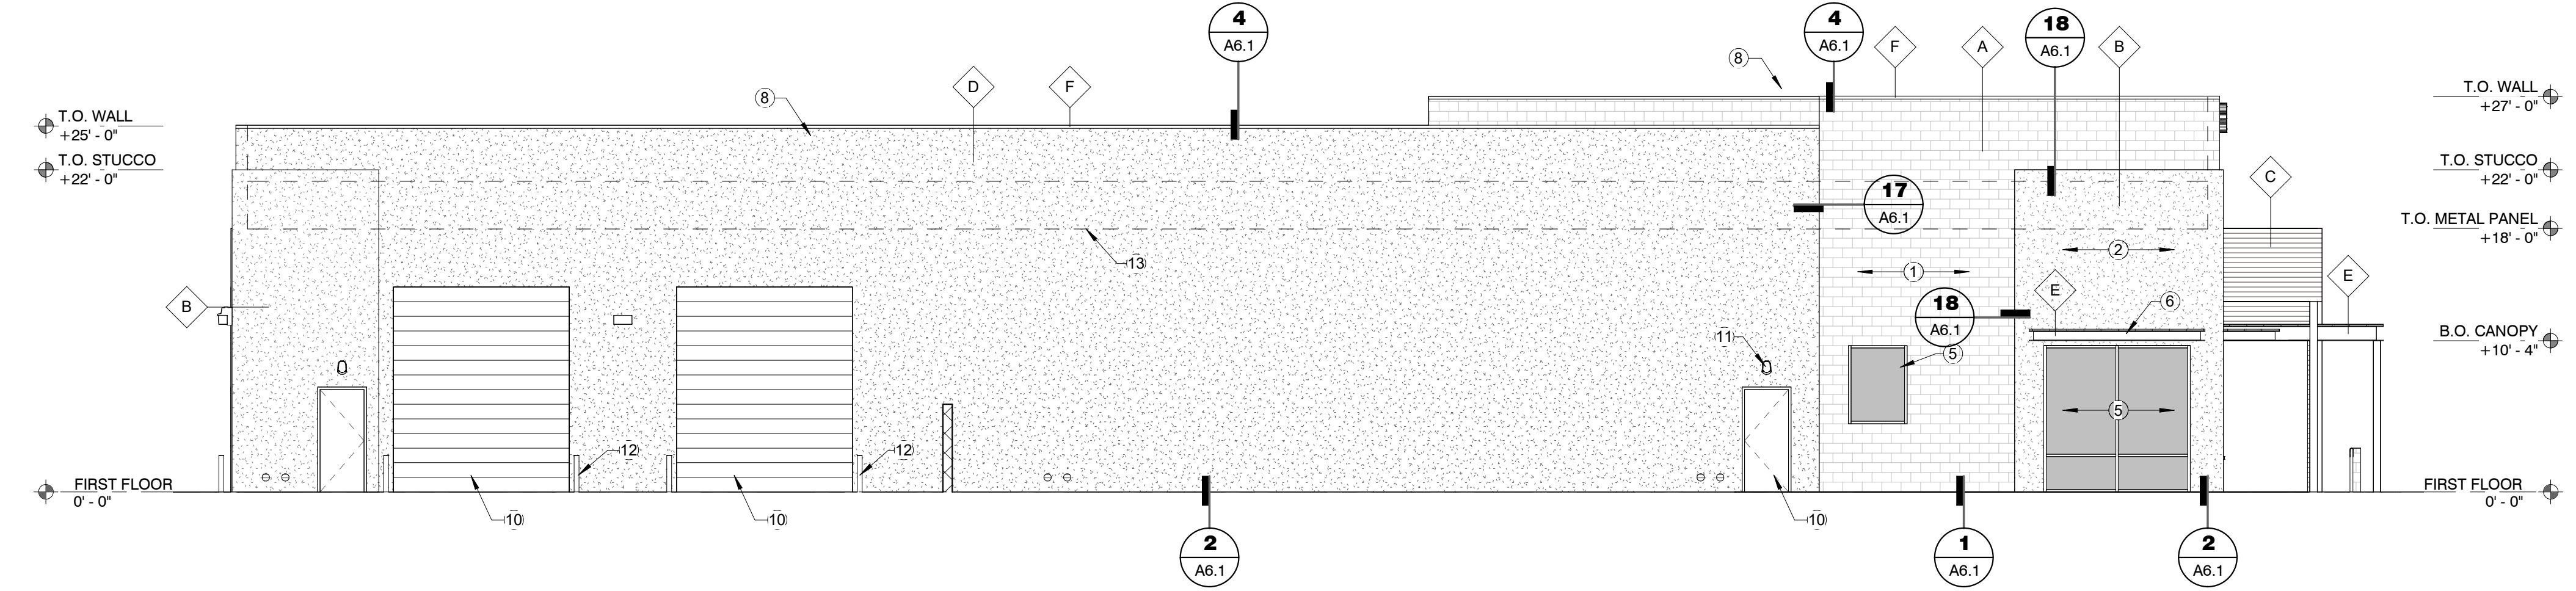

2 SOUTHEAST ELEVATION
1/8" = 1'-0"

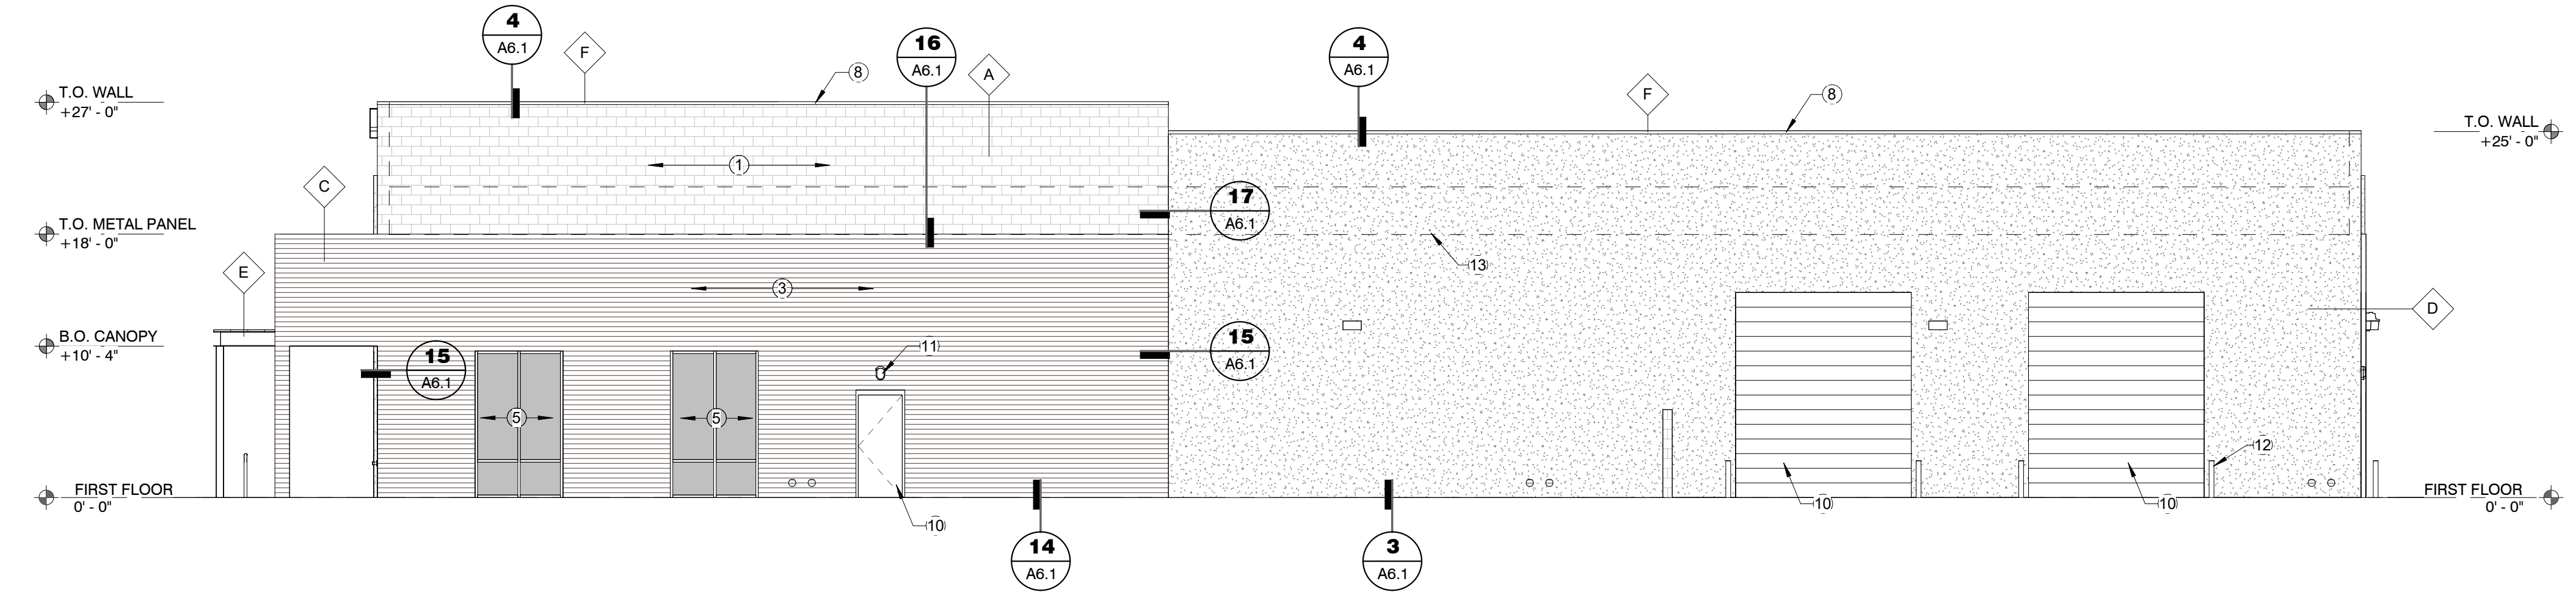

1 NORTHWEST ELEVATION
1/8" = 1'-0"

- SHEET KEYED NOTES**
- 1 SMOOTH-FACE CMU
 - 2 STUCCO FINISH
 - 3 METAL WALL PANEL
 - 4 TUBE STEEL FRAMING
 - 5 SCHEDULED STOREFRONT
 - 6 STEEL AWNING
 - 7 METAL ENTRY CANOPY
 - 8 METAL WALL CAP
 - 9 CONTRASTING 12" ADDRESS NUMBERS WITH 2" STROKE WIDTH
 - 10 SCHEDULED DOOR
 - 11 SCHEDULED LIGHTING
 - 12 4" PIPE BALLARD
 - 13 LINE OF ROOF

EXTERIOR ELEVATION OPENING CALCULATIONS

BUILDING OPENING PERCENTAGE TO BE NO GREATER THAN 30% OF THE GROSS ABOVE GRADE WALL AREA


NORTH WALL AREA	360 S.F. / 1,988 S.F. = 18%
SOUTH WALL AREA	1,755 S.F. - NO VERTICAL OPENINGS
EAST WALL	120 S.F. / 1,363 S.F. = 8%
WEST WALL	120 S.F. / 1,363 S.F. = 8%

EXTERIOR FINISH LEGEND

A	DESCRIPTION: 8" X 8" X 16" MASONRY BLOCK FINISH: SMOOTH FACE	
B	DESCRIPTION: STUCCO WALL SYSTEM MFR: T.B.D. COLOR: DUNN-EDWARDS - GRAY WONDER DE6309	
C	DESCRIPTION: CORRUGATED METAL WALL PANEL MFR: WESTERN STATES METAL ROOFING COLOR: STREAKED RUST	
D	DESCRIPTION: INSULATED PBR METAL WALL PANEL MFR: T.B.D. COLOR: DUNN-EDWARDS - RHINOCEROS DE6327	
E	DESCRIPTION: METAL CANOPY W/ STANDING SEAM METAL ROOF MFR: T.B.D. COLOR: BLACK	
F	DESCRIPTION: METAL WALL CAP MFR: T.B.D. COLOR: BLACK	

SYNECTIC
1111 West University Drive, Suite 104, Tempe, AZ 85281
480.948.9766
f.480.948.9211

FALCON VIEW INDUSTRIAL PARK
3014 N. MAPLE STREET
MESA, ARIZONA 85215

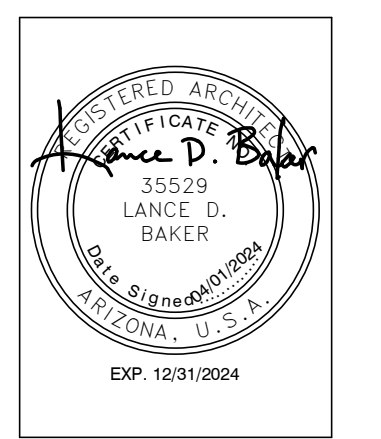

REVISIONS

--	--

Phase: CD
 Drawn By: MM
 Reviewed By: LDB
 SDI Project No: 4330
 Date: 04/01/2024

Sheet:
A3.1
 EXTERIOR ELEVATIONS



3014



3014



