

CITY OF MESA FIRE CODE NOTES:


- A. COMPLY WITH ALL PROVISIONS AND REQUIREMENTS OF MESA BUILDING CODE (MBC) CHAPTER 33 - SAFEGUARDS DURING CONSTRUCTION, MESA FIRE CODE (MFC) CHAPTER 33 - FIRE SAFETY DURING CONSTRUCTION AND DEMOLITION, AND NFPA 241 FOR ITEMS NOT SPECIFICALLY ADDRESSED BY MFC CHAPTER 33. "FIRE APPARATUS ACCESS ROADS ARE ESSENTIAL DURING CONSTRUCTION TO ALLOW EMERGENCY RESPONSE TO THE SITE FOR BOTH FIRE AND MEDICAL EMERGENCIES. ACCESS ROADS SHALL BE IN PLACE PRIOR TO THE START OF VERTICAL CONSTRUCTION. IT IS IMPORTANT TO DEVELOP ACCESS ROADS AT AN EARLY STAGE OF CONSTRUCTION TO ALLOW FOR FIRE DEPARTMENT ACCESS TO THE SITE IN THE CASE OF FIRE OR INJURY."
- B. "REQUIRED FIRE APPARATUS ACCESS ROAD DURING CONSTRUCTION OR DEMOLITION SHALL COMPLY WITH MESA FIRE AND MEDICAL DEPARTMENT STANDARD DETAIL FPD 3310.1. THE ACCESS ROAD SHALL BE A MINIMUM OF 20 FEET WIDE OF ALL-WEATHER DRIVING SURFACE, GRADED TO DRAIN STANDING WATER AND ENGINEERED TO BEAR THE IMPOSED LOADS OF FIRE APPARATUS (78,000 LBS. / 24,000 LBS. FRONT AXLE, 54,000 LBS. REAR AXLE) WHEN ROADS ARE WET. THE ACCESS ROAD SHALL EXTEND TO WITHIN 200 FEET OF ANY COMBUSTIBLE MATERIALS AND/OR ANY LOCATION ON THE JOBSITE WHERE ANY PERSON(S) SHALL BE WORKING FOR A MINIMUM OF FOUR (4) CONTINUOUS HOURS IN ANY DAY. A CLEARLY VISIBLE SIGN MARKED "FIRE DEPARTMENT ACCESS", IN RED LETTERS, SHALL BE PROVIDED AT THE ENTRY TO THE ACCESS ROAD. ALL OPEN TRENCHES SHALL HAVE STEEL PLATES CAPABLE OF MAINTAINING THE INTEGRITY OF THE ACCESS ROAD DESIGN WHEN THESE TRENCHES CROSS AN ACCESS ROAD. THESE ACCESS ROADS MAY BE TEMPORARY OR PERMANENT. THIS POLICY APPLIES ONLY DURING CONSTRUCTION AND/OR DEMOLITION. PERMANENT ACCESS PER THE MFC SHALL BE IN PLACE PRIOR TO ANY FINAL INSPECTION OR CERTIFICATE OF OCCUPANCY."
- C. "WATER SUPPLY FOR FIRE PROTECTION. AN APPROVED WATER SUPPLY FOR CONSTRUCTION SITE SHALL MEET THE REQUIREMENTS OF MFC APPENDIX CHAPTERS B AND C. THE MINIMUM FIRE FLOW REQUIREMENT WHEN CONTRACTOR OR DEVELOPER BRINGS COMBUSTIBLE MATERIALS ON SITE IS 1,500 GPM AT 20 PSI. AT LEAST ONE FIRE HYDRANT SHALL BE WITHIN 500 FEET OF ANY COMBUSTIBLE MATERIAL AND CAPABLE OF DELIVERING THE MINIMUM FIRE FLOW REQUIREMENT. THIS HYDRANT OR HYDRANTS MAY BE EITHER TEMPORARY OR PERMANENT AS THE PROJECT SCHEDULE PERMITS. IN ADDITION, THERE ARE TIMES WHEN HYDRANTS AND VALVES MUST BE CLOSED TEMPORARILY FOR REPAIR WORK OR CONSTRUCTION OF THE WATER SYSTEM. THE DEVELOPER/CONTRACTOR IS RESPONSIBLE FOR ENSURING THAT THE WATER SUPPLY IS ALWAYS AVAILABLE. WHEN THE WORK IS COMPLETE, DEVELOPER/CONTRACTOR SHALL MAKE SURE THAT THE FIRE HYDRANTS ARE ACTIVE, AND THE VALVES ARE OPEN."

FINAL SITE PLAN

FOR

HAVEN AT DESTINATION

A PORTION OF NORTHEAST QUARTER (NE1/4) OF SECTION 36, TOWNSHIP I SOUTH, RANGE 7 EAST OF THE GILA AND SALT RIVER MERIDIAN MARICOPA COUNTY, ARIZONA

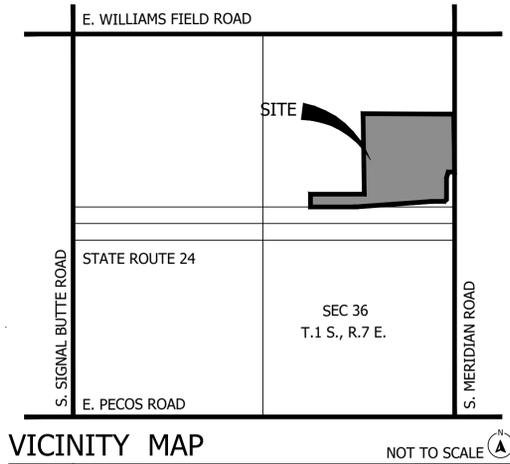

CONSULTANT TEAM:

LANDSCAPE ARCHITECT
 ABLA, LLC
 ANDY BARON
 310 E. RIO SALADO PARKWAY
 TEMPE, AZ 85281
 480-530-0077
 andy.baron@ablstudio.com

CIVIL ENGINEER
 EPS GROUP, INC.
 JEFFREY DITGEN
 1130 N ALMA SCHOOL RD.
 SUITE 120
 480-503-225
 jeff.ditgen@epsgroupinc.com

CLIENT / OWNER DEVELOPER:

ASHTON WOODS
 MARI FLYNN
 1533 N PIMA ROAD
 SUITE 205
 480-202-6541
 mari.flynn@ashtonwoods.com



SHEET INDEX

PG #	SHEET LABEL	DESCRIPTION
1	LA CV	LANDSCAPE COVER
2	LA2.0	WALL PLAN
3-12	LA2.1-LA2.10	LAYOUT PLAN
13	LA3.0	OVERALL PLANTING PLAN
14-24	LA3.1-LA3.11	PLANTING PLANS
25-28	LA6.1-LA6.4	CONSTRUCTION DETAILS

SITE LANDSCAPE DATA:

SHOWN FOR SUBMITTAL PURPOSES ONLY. ALL QUANTITIES SHOWN ARE FOR THE LANDSCAPE ARCHITECT'S ESTIMATING PURPOSES ONLY AND THEREFORE ARE NOT GUARANTEED. THE CONTRACTOR SHALL CALCULATE QUANTITIES BASED ON THIS DRAWING SET.

DESCRIPTION:	QUANTITY:
STREET ROW LANDSCAPING	
COLLECTOR STREETS - MINIMUM REQUIRED	8 TREES AND 48 SHRUBS
COLLECTOR STREETS - PLANTS PROVIDED	14 TREES AND 303 SHRUBS
LOCAL STREETS - MINIMUM REQUIRED	61 TREES AND 244 SHRUBS
LOCAL STREETS - PLANTS PROVIDED	66 TREES AND 455 SHRUBS
OPEN SPACE	
OPEN SPACE REQUIRED	67,200 S.F. (1.54 AC)
OPEN SPACE PROVIDED	407,721 S.F. (9.36 AC)
TREE CANOPY PERCENTAGE	
TOTAL CANOPY COVERAGE	14.5 %

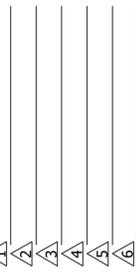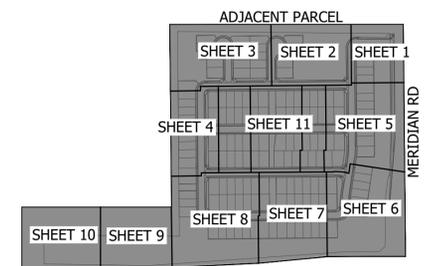

Final Site Plan
 Haven at Destination
 NE Corner of Meridian RD and AZ Route 24
 Mesa, AZ
 SHEET TITLE: LANDSCAPE COVER



ABLA
 310 E. RIO SALADO PARKWAY
 TEMPE, ARIZONA 85281
 OFFICE: 480-530-0077
 WEB: ABLASTUDIO.COM






© Copyright 2025 ABLA, LLC.

DATE: 10-20-2025
 ISSUED FOR: 4th Review
 DRAWN BY: DCR, AS, AR
 CHECKED BY: MP
 PERMIT NUMBER:
 ABLA PROJECT NUMBER:
 86-131-25

ADJACENT PARCEL, NOT PART OF THIS SITE
 DESTINATION AT GATEWAY EAST PHASE 2
 BK.1618, PG.32, MCR
 ZONING: RS-7 PAD
 N89 23'25"W 1098.42'

SYMBOL	DESCRIPTION	DETAIL	QTY.
	THEME WALL	DETAIL 1, SHEET LA6.2	2,916 LF
	DOOLEY WALL	DETAIL 3, SHEET LA6.2	2,191 LF
	THEME COLUMN	DETAIL 2, SHEET LA6.2	19
	THEME PILASTER	DETAIL 6, SHEET LA6.2	11
	CORNER ACCENT PILASTER	DETAIL 5, SHEET LA6.2	13
	DOOLEY WALL RETURN	DETAIL 4, SHEET LA6.2	23
	PRIMARY ENTRY MONUMENT	DETAIL 2, SHEET LA6.3	1

- GENERAL WALL NOTES**
1. ALL WALLS TO TERMINATE WITH END WALL COLUMN 25'-0" FROM BACK OF CURB.
 2. QUANTITIES SHOWN ARE FOR BIDDING AND PERMITTING PURPOSES ONLY, CONTRACTOR TO VERIFY.
 3. CONTRACTOR TO VERIFY SIDEYARD RETURN LOCATIONS WITH HOME BUILDER PRIOR TO CONSTRUCTION. (SIDEYARD RETURNS BUILT BY HOME BUILDER)
 4. CONTRACTOR TO INSTALL A 6"x6" CONCRETE HEADER FROM END OF WALL CENTERED ON PROPERTY LINE TO BACK OF CURB OR SIDEWALK.
 5. QUANTITIES SHOWN FOR TOTAL LENGTHS OF ALL WALL PLAN SHEETS
 6. ALL WALLS, RETURNS, COLUMNS AND MONUMENTS ARE SHOWN GRAPHICALLY AND DO NOT REPRESENT ACTUAL SIZE.

 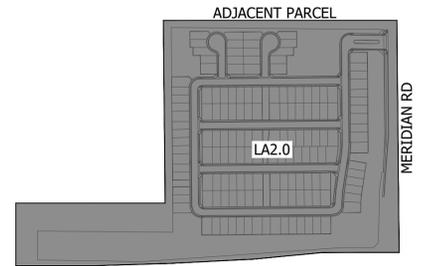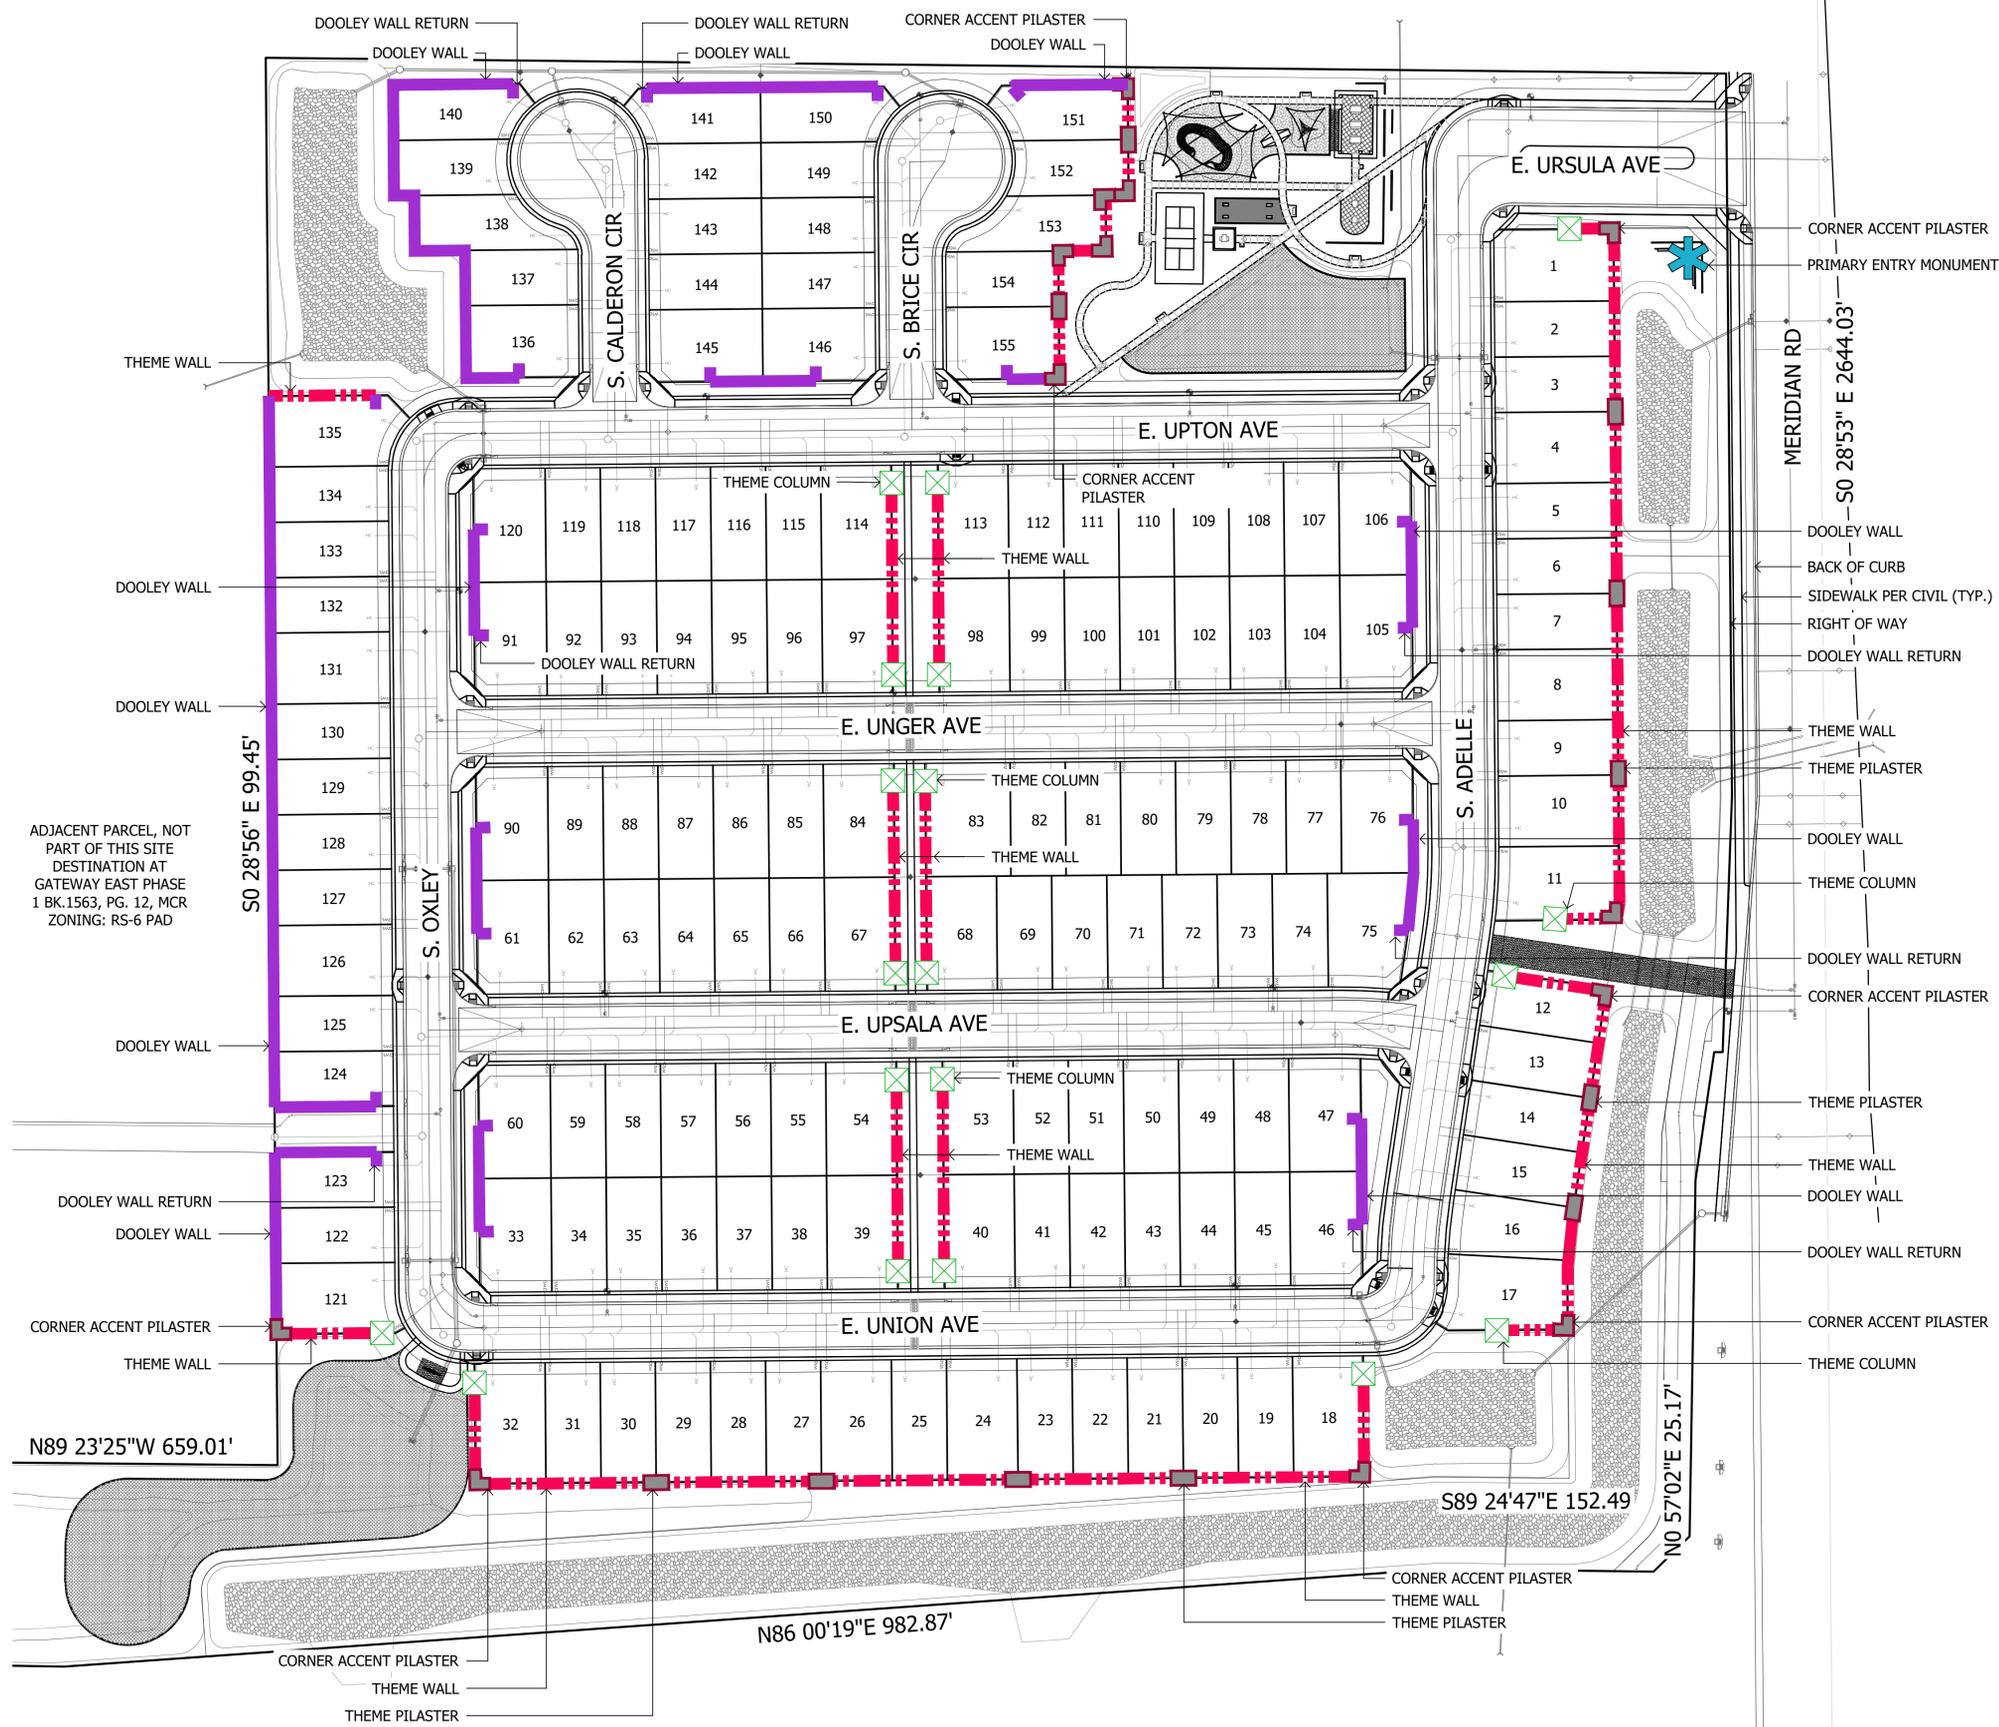

KEY MAP

NOT TO SCALE

Final Site Plan
 Haven at Destination
 NE Corner of Meridian Rd and AZ Route 24
 Mesa, AZ
 SHEET TITLE: WALL PLAN




ABLA
 310 E. RIO SALADO PARKWAY
 TEMPE, ARIZONA 85281
 OFFICE: 480-530-0077
 WEB: ABLASTUDIO.COM



DATE: 10-20-2025
 ISSUED FOR: 4th Review
 DRAWN BY: DCR, AS, AR
 CHECKED BY: MP
 PERMIT NUMBER:
 ABLA PROJECT NUMBER:
 86-131-25



I:\SERVER\ABLA\Projects\Ashton Woods\Meridian & SR24\Landscapes\Design_Review_Prelim\02b-Layout_Meridian&SR24.dwg

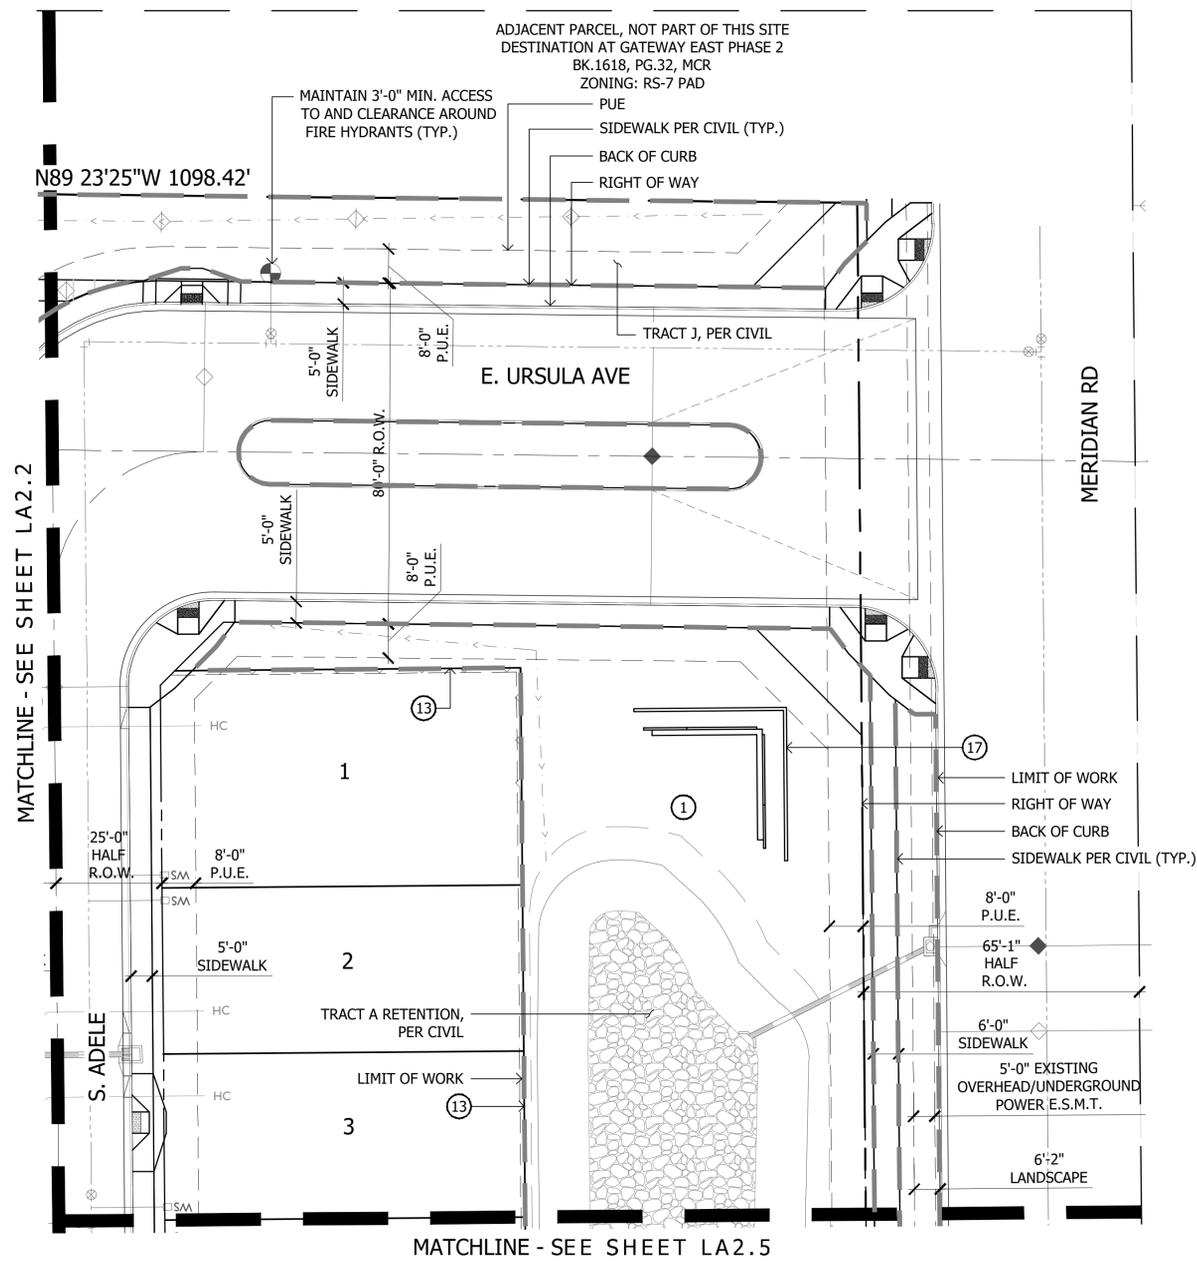

- KEYNOTES**
- NOTE:
SEE MATERIALS SCHEDULE ON SHEET LA0.2 FOR MANUFACTURER INFORMATION, COLORS, AND FINISHES.
- 1 LANDSCAPE AREA WITH DECOMPOSED GRANITE - SEE PLANTING LEGEND
 - 2 5'-0" CONCRETE SIDEWALK - SEE DETAILS 1&2, SHEET LA6.1
 - 3 CONCRETE HEADER - SEE DETAIL 4, SHEET LA6.1
 - 4 CONCRETE TURNDOWN - SEE DETAIL 7, SHEET LA6.1
 - 5 CONCRETE HEADER TURNDOWN - SEE DETAIL 5, SHEET LA6.1
 - 6 CONCRETE PAD
 - 7 DIAMOND SCORED CONCRETE OR APPROVED EQUAL BY OWNER
 - 8 ADA ACCESSIBLE RAMP - SEE DETAIL 3, SHEET LA6.1
 - 9 WOOD FIBER - SEE DETAIL 6, SHEET LA6.1
 - 10 TURF
 - 11 ARTIFICIAL TURF
 - 12 STABILIZED DG - SEE DETAIL 8, SHEET LA6.1
 - 13 THEME WALL - SEE DETAIL 1, SHEET LA6.2
 - 14 CUSTOM SHADE STRUCTURE - SEE DETAIL 1, SHEET LA6.3
 - 15 SWAY BENCH - SEE DETAIL 2, SHEET LA6.3
 - 16 DOOLEY WALL - SEE DETAIL 3, SHEET LA6.2
 - 17 PRIMARY ENTRY MONUMENT - SEE DETAIL 3, SHEET LA6.3
 - 18 PICKLEBALL FENCE - SEE DETAIL 1, SHEET LA6.4
 - 19 SCREEN WALL CONDITION A - SEE DETAIL 2, SHEET LA6.4
 - 20 SCREEN WALL CONDITION B - SEE DETAIL 2, SHEET LA6.4
 - 21 BENCH - SEE DETAIL 5, SHEET LA6.4
 - 22 TRASH RECEPTACLE - SEE DETAIL 6, SHEET LA6.4
 - 23 16' x 16' RAMADA - SEE DETAIL 10, SHEET LA6.4
 - 24 RECTANGULAR PICNIC TABLE - SEE DETAIL 7, SHEET LA6.4
 - 25 ADA ACCESSIBLE PICNIC TABLE - SEE DETAIL 9, SHEET LA6.4
 - 26 BAG TOSS BOARD - SEE DETAIL 8, SHEET LA6.4
 - 27 ORCHID ROPE COURSE (AGES 5-12) - SEE DETAIL 4, SHEET LA6.4
 - 28 DYNAMO PLAY STRUCTURE (AGES 2-5) - SEE DETAIL 3, SHEET LA6.4
 - 29 PICKLE BALL COURT
 - 30 TENSILE SHADE STRUCTURE
 - 31 STAMPED ASPHALT PEDESTRIAN CROSSWALK - SEE DETAIL 9, SHEET LA6.1

SYMBOLS AND ABBREVIATIONS

TYP: TYPICAL
POINT OF BEGINNING FOR DIMENSIONS

 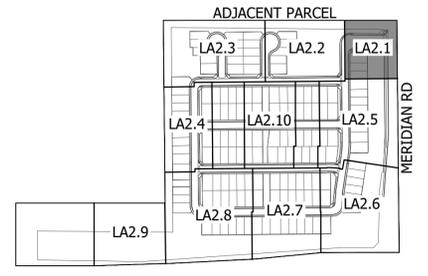

KEY MAP

NOT TO SCALE

1	2	3	4	5	6
---	---	---	---	---	---

Final Site Plan
Haven at Destination
NE Corner of Meridian Rd and AZ Route 24
Mesa, AZ

SHEET TITLE: LAYOUT PLAN



ABLA

310 E. RIO SALADO PARKWAY
TEMPE, ARIZONA 85281
OFFICE: 480-530-0077
WEB: ABLASTUDIO.COM




© Copyright 2025 ABLA, LLC.

DATE: 10-20-2025
ISSUED FOR: 4th Review
DRAWN BY: DCR, AS, AR
CHECKED BY: MP
PERMIT NUMBER:
ABLA PROJECT NUMBER:
86-131-25



KEYNOTES

- NOTE:
SEE MATERIALS SCHEDULE ON SHEET LA0.2 FOR MANUFACTURER INFORMATION, COLORS, AND FINISHES.
- 1 LANDSCAPE AREA WITH DECOMPOSED GRANITE - SEE PLANTING LEGEND
 - 2 5'-0" CONCRETE SIDEWALK - SEE DETAILS 1&2, SHEET LA6.1
 - 3 CONCRETE HEADER - SEE DETAIL 4, SHEET LA6.1
 - 4 CONCRETE TURNDOWN - SEE DETAIL 7, SHEET LA6.1
 - 5 CONCRETE HEADER TURNDOWN - SEE DETAIL 5, SHEET LA6.1
 - 6 CONCRETE PAD
 - 7 DIAMOND SCORED CONCRETE OR APPROVED EQUAL BY OWNER
 - 8 ADA ACCESSIBLE RAMP - SEE DETAIL 3, SHEET LA6.1
 - 9 WOOD FIBER - SEE DETAIL 6, SHEET LA6.1
 - 10 TURF
 - 11 ARTIFICIAL TURF
 - 12 STABILIZED DG - SEE DETAIL 8, SHEET LA6.1
 - 13 THEME WALL - SEE DETAIL 1, SHEET LA6.2
 - 14 CUSTOM SHADE STRUCTURE - SEE DETAIL 1, SHEET LA6.3
 - 15 SWAY BENCH - SEE DETAIL 2, SHEET LA6.3
 - 16 DOOLEY WALL - SEE DETAIL 3, SHEET LA6.2
 - 17 PRIMARY ENTRY MONUMENT - SEE DETAIL 3, SHEET LA6.3
 - 18 PICKLEBALL FENCE - SEE DETAIL 1, SHEET LA6.4
 - 19 SCREEN WALL CONDITION A - SEE DETAIL 2, SHEET LA6.4
 - 20 SCREEN WALL CONDITION B - SEE DETAIL 2, SHEET LA6.4
 - 21 BENCH - SEE DETAIL 5, SHEET LA6.4
 - 22 TRASH RECEPTACLE - SEE DETAIL 6, SHEET LA6.4
 - 23 16' x 16' RAMADA - SEE DETAIL 10, SHEET LA6.4
 - 24 RECTANGULAR PICNIC TABLE - SEE DETAIL 7, SHEET LA6.4
 - 25 ADA ACCESSIBLE PICNIC TABLE - SEE DETAIL 9, SHEET LA6.4
 - 26 BAG TOSS BOARD - SEE DETAIL 8, SHEET LA6.4
 - 27 ORCHID ROPE COURSE (AGES 5-12) - SEE DETAIL 4, SHEET LA6.4
 - 28 DYNAMO PLAY STRUCTURE (AGES 2-5) - SEE DETAIL 3, SHEET LA6.4
 - 29 PICKLE BALL COURT
 - 30 TENSILE SHADE STRUCTURE
 - 31 STAMPED ASPHALT PEDESTRIAN CROSSWALK - SEE DETAIL 9, SHEET LA6.1

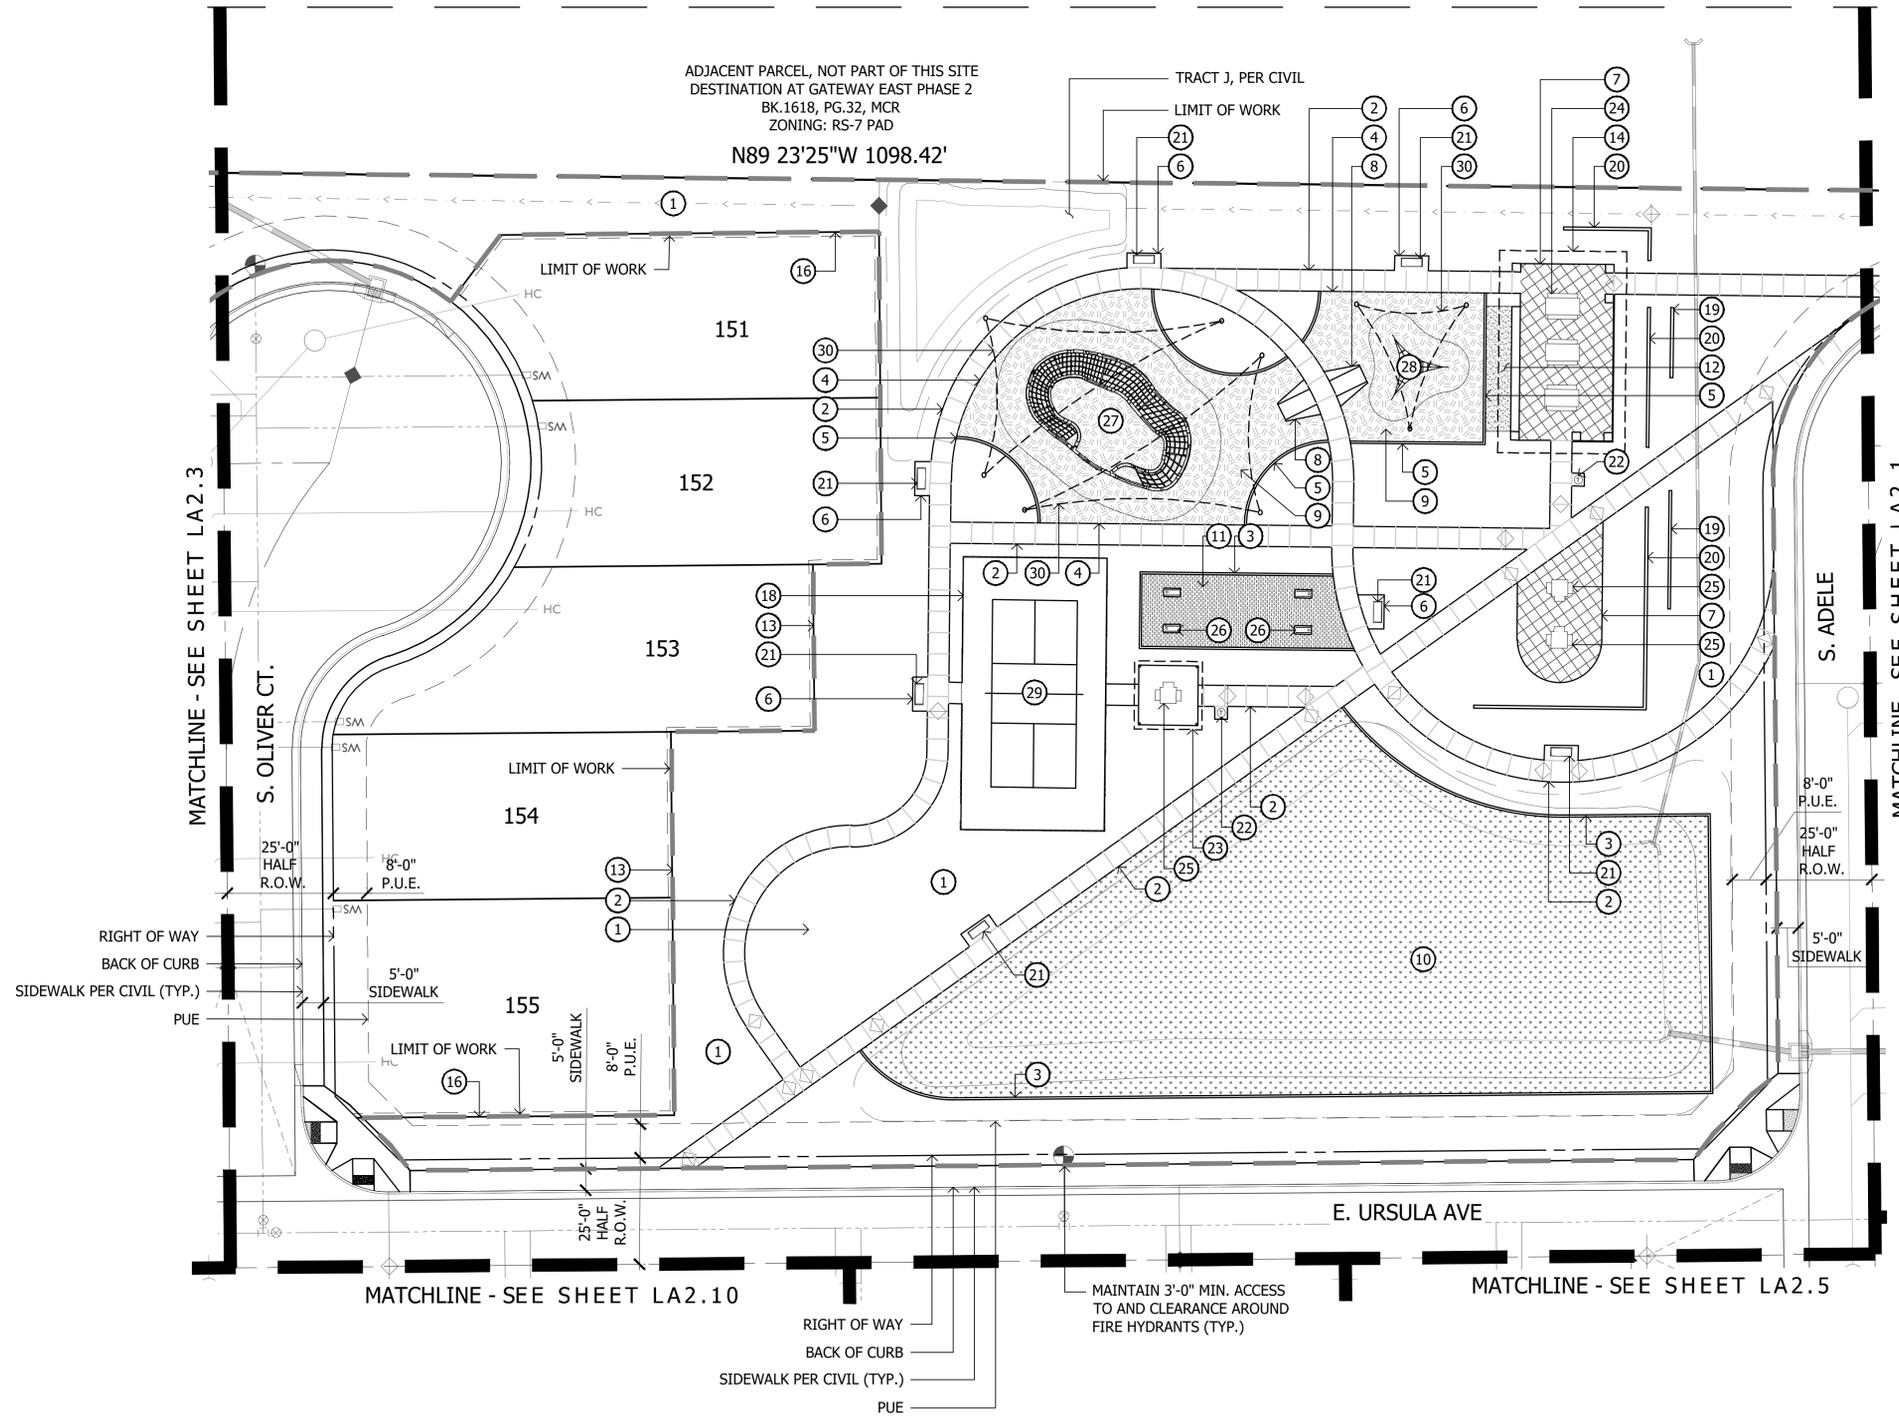

SYMBOLS AND ABBREVIATIONS

- TYP: TYPICAL
- POINT OF BEGINNING FOR DIMENSIONS

 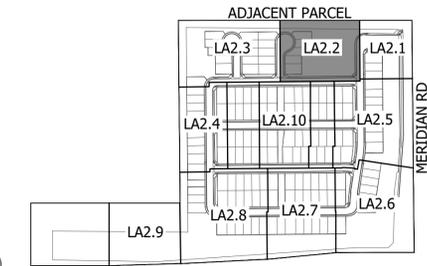

KEY MAP

NOT TO SCALE

1	2	3	4	5	6
---	---	---	---	---	---

Final Site Plan
Haven at Destination
NE Corner of Meridian Rd and AZ Route 24
Mesa, AZ
SHEET TITLE: LAYOUT PLAN



ABLA
310 E. RIO SALADO PARKWAY
TEMPE, ARIZONA 85281
OFFICE: 480-530-0077
WEB: ABLASTUDIO.COM



DATE: 10-20-2025
ISSUED FOR: 4th Review
DRAWN BY: DCR, AS, AR
CHECKED BY: MP
PERMIT NUMBER:
ABLA PROJECT NUMBER:
86-131-25

KEYNOTES

- NOTE:
SEE MATERIALS SCHEDULE ON SHEET LA0.2 FOR MANUFACTURER INFORMATION, COLORS, AND FINISHES.
- ① LANDSCAPE AREA WITH DECOMPOSED GRANITE - SEE PLANTING LEGEND
 - ② 5'-0" CONCRETE SIDEWALK - SEE DETAILS 1&2, SHEET LA6.1
 - ③ CONCRETE HEADER - SEE DETAIL 4, SHEET LA6.1
 - ④ CONCRETE TURNDOWN - SEE DETAIL 7, SHEET LA6.1
 - ⑤ CONCRETE HEADER TURNDOWN - SEE DETAIL 5, SHEET LA6.1
 - ⑥ CONCRETE PAD
 - ⑦ DIAMOND SCORED CONCRETE OR APPROVED EQUAL BY OWNER
 - ⑧ ADA ACCESSIBLE RAMP - SEE DETAIL 3, SHEET LA6.1
 - ⑨ WOOD FIBER - SEE DETAIL 6, SHEET LA6.1
 - ⑩ TURF
 - ⑪ ARTIFICIAL TURF
 - ⑫ STABILIZED DG - SEE DETAIL 8, SHEET LA6.1
 - ⑬ THEME WALL - SEE DETAIL 1, SHEET LA6.2
 - ⑭ CUSTOM SHADE STRUCTURE - SEE DETAIL 1, SHEET LA6.3
 - ⑮ SWAY BENCH - SEE DETAIL 2, SHEET LA6.3
 - ⑯ DOOLEY WALL - SEE DETAIL 3, SHEET LA6.2
 - ⑰ PRIMARY ENTRY MONUMENT - SEE DETAIL 3, SHEET LA6.3
 - ⑱ PICKLEBALL FENCE - SEE DETAIL 1, SHEET LA6.4
 - ⑲ SCREEN WALL CONDITION A - SEE DETAIL 2, SHEET LA6.4
 - ⑳ SCREEN WALL CONDITION B - SEE DETAIL 2, SHEET LA6.4
 - ㉑ BENCH - SEE DETAIL 5, SHEET LA6.4
 - ㉒ TRASH RECEPTACLE - SEE DETAIL 6, SHEET LA6.4
 - ㉓ 16' x 16' RAMADA - SEE DETAIL 10, SHEET LA6.4
 - ㉔ RECTANGULAR PICNIC TABLE - SEE DETAIL 7, SHEET LA6.4
 - ㉕ ADA ACCESSIBLE PICNIC TABLE - SEE DETAIL 9, SHEET LA6.4
 - ㉖ BAG TOSS BOARD - SEE DETAIL 8, SHEET LA6.4
 - ㉗ ORCHID ROPE COURSE (AGES 5-12) - SEE DETAIL 4, SHEET LA6.4
 - ㉘ DYNAMO PLAY STRUCTURE (AGES 2-5) - SEE DETAIL 3, SHEET LA6.4
 - ㉙ PICKLE BALL COURT
 - ㉚ TENSILE SHADE STRUCTURE
 - ㉛ STAMPED ASPHALT PEDESTRIAN CROSSWALK - SEE DETAIL 9, SHEET LA6.1

Final Site Plan
Haven at Destination
NE Corner of Meridian Rd and AZ Route 24
Mesa, AZ
SHEET TITLE: LAYOUT PLAN





ABLA
310 E. RIO SALADO PARKWAY
TEMPE, ARIZONA 85281
OFFICE: 480-530-0077
WEB: ABLASTUDIO.COM




DATE: 10-20-2025
ISSUED FOR: 4th Review
DRAWN BY: DCR, AS, AR
CHECKED BY: MP
PERMIT NUMBER:
ABLA PROJECT NUMBER:
86-131-25

SYMBOLS AND ABBREVIATIONS

- ⊙ TYP: TYPICAL
- ⊙ POINT OF BEGINNING FOR DIMENSIONS

 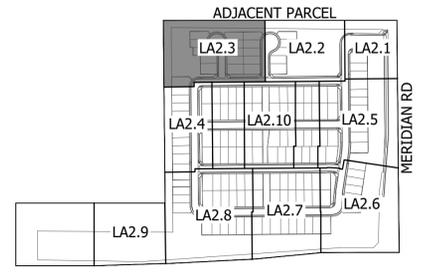

NOT TO SCALE

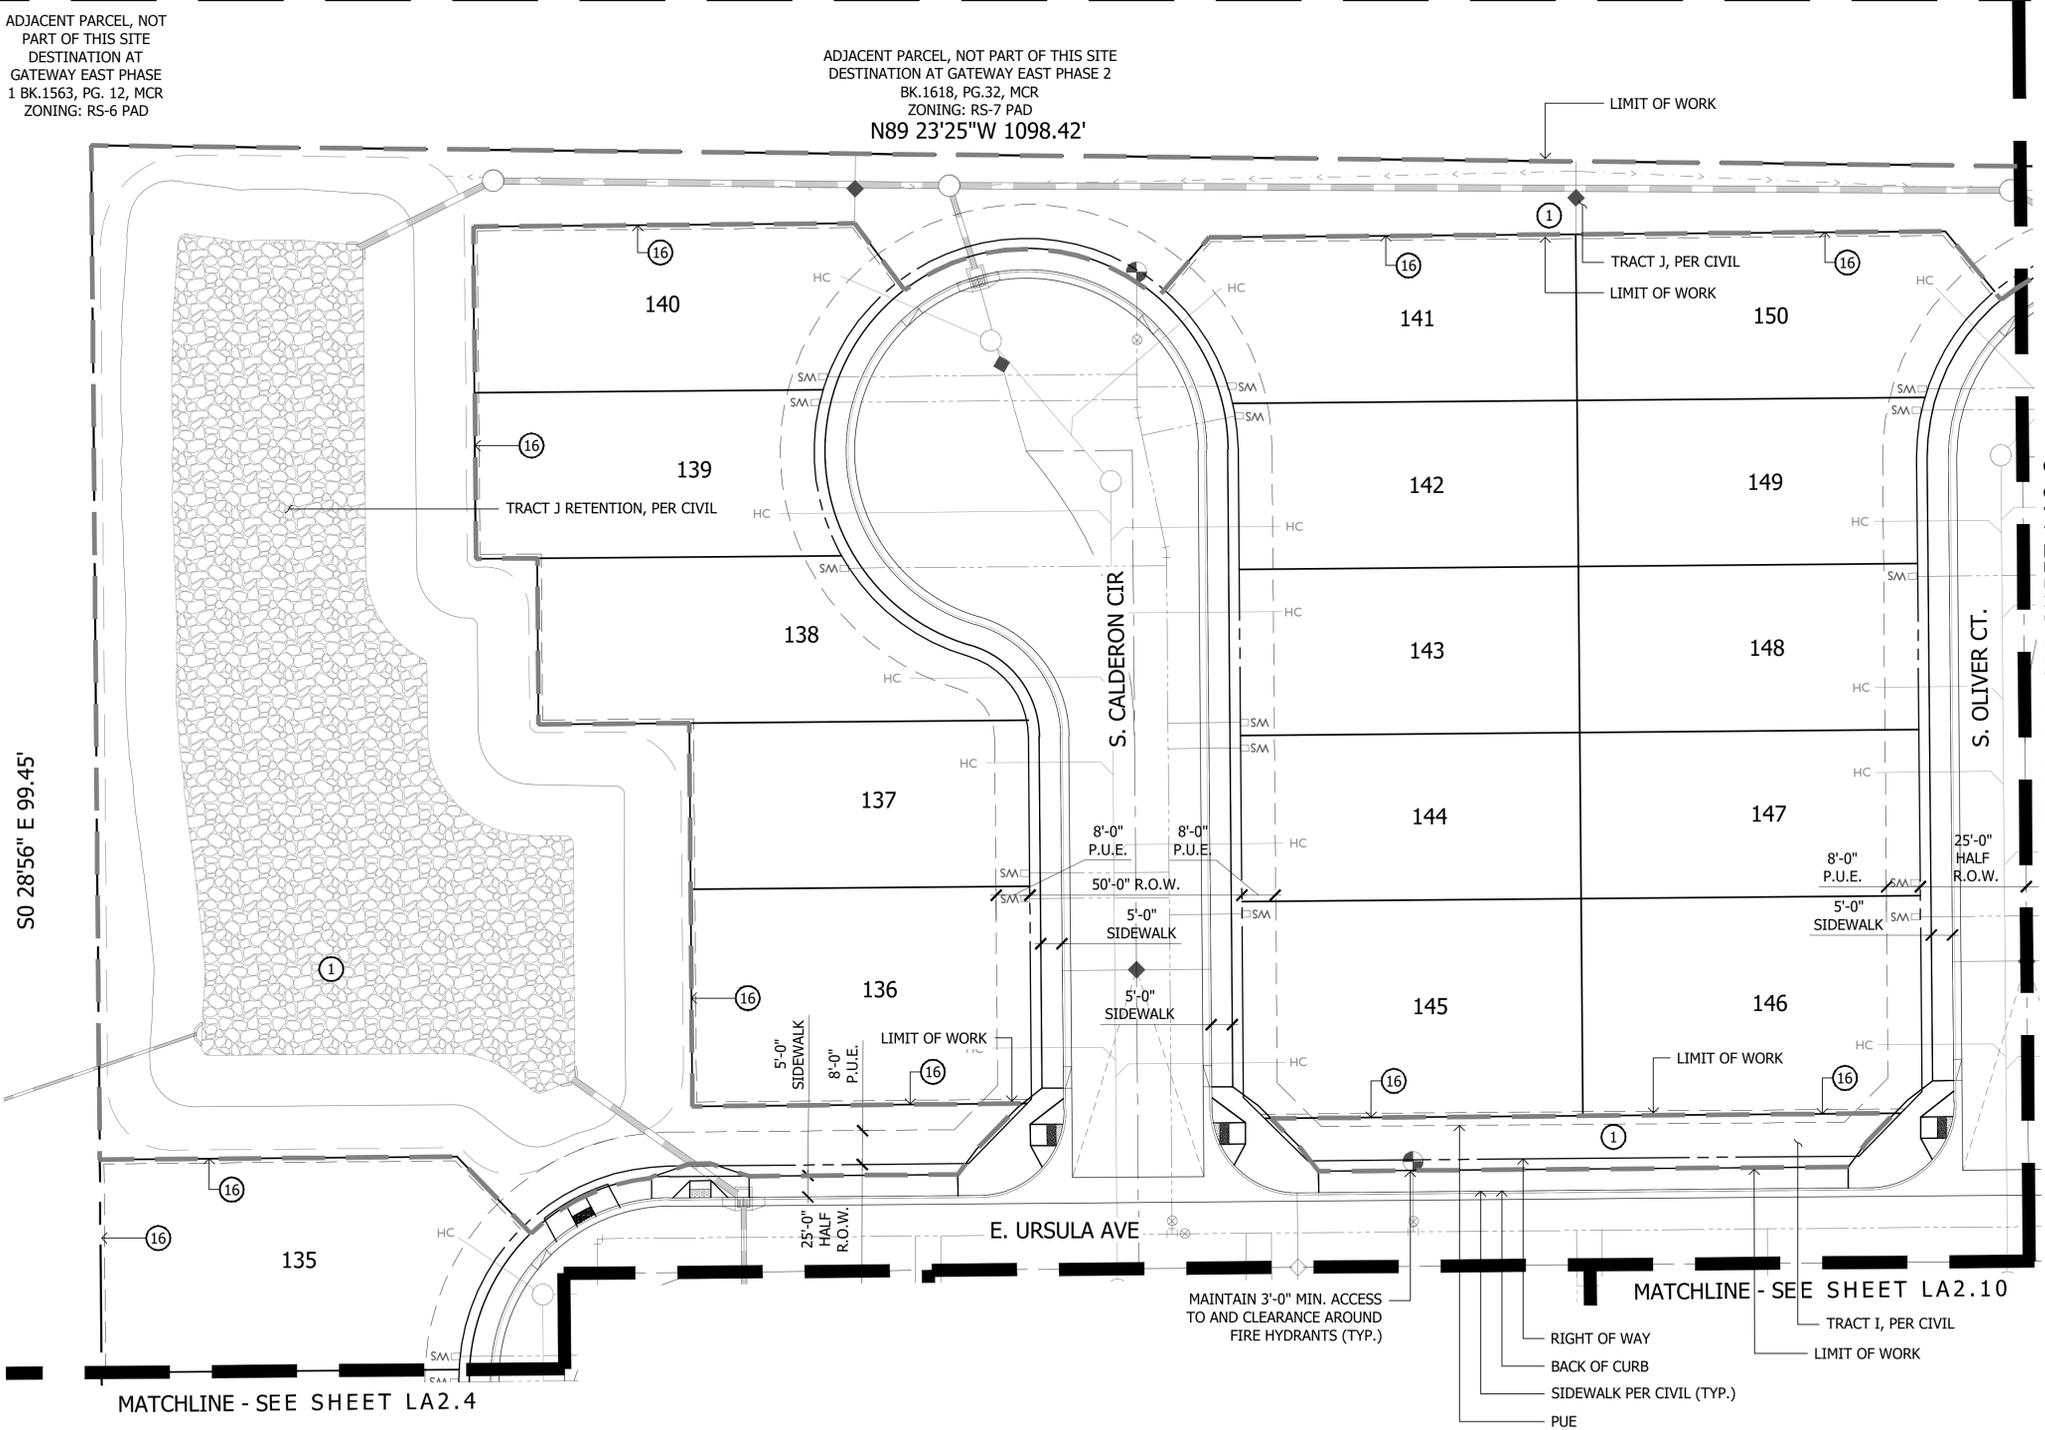

ADJACENT PARCEL, NOT PART OF THIS SITE
DESTINATION AT GATEWAY EAST PHASE
1 BK.1563, PG. 12, MCR
ZONING: RS-6 PAD

ADJACENT PARCEL, NOT PART OF THIS SITE
DESTINATION AT GATEWAY EAST PHASE 2
BK.1618, PG.32, MCR
ZONING: RS-7 PAD

SO 28°56' E 99.45'

N89 23'25"W 1098.42'

MATCHLINE - SEE SHEET LA2.4

MATCHLINE - SEE SHEET LA2.10

MATCHLINE - SEE SHEET LA2.2


MAINTAIN 3'-0" MIN. ACCESS TO AND CLEARANCE AROUND FIRE HYDRANTS (TYP.)

- RIGHT OF WAY
- BACK OF CURB
- SIDEWALK PER CIVIL (TYP.)
- PUE
- TRACT I, PER CIVIL
- LIMIT OF WORK

I:\SERVER\ABLA\Projects\Ashton Woods\Meridian & SR24\Landscapes\Design_Review_Prelim\02b-Layout_Meridian&SR24.dwg



\\FSERVER\ABLA\Projects\Ashton Woods\Meridian & SR24\Landscapes\Design_Review_Pre-Plan\02b-Layout_Meridian&SR24.dwg

ADJACENT PARCEL, NOT PART OF THIS SITE DESTINATION AT GATEWAY EAST PHASE 1 BK.1563, PG. 12, MCR ZONING: RS-6 PAD

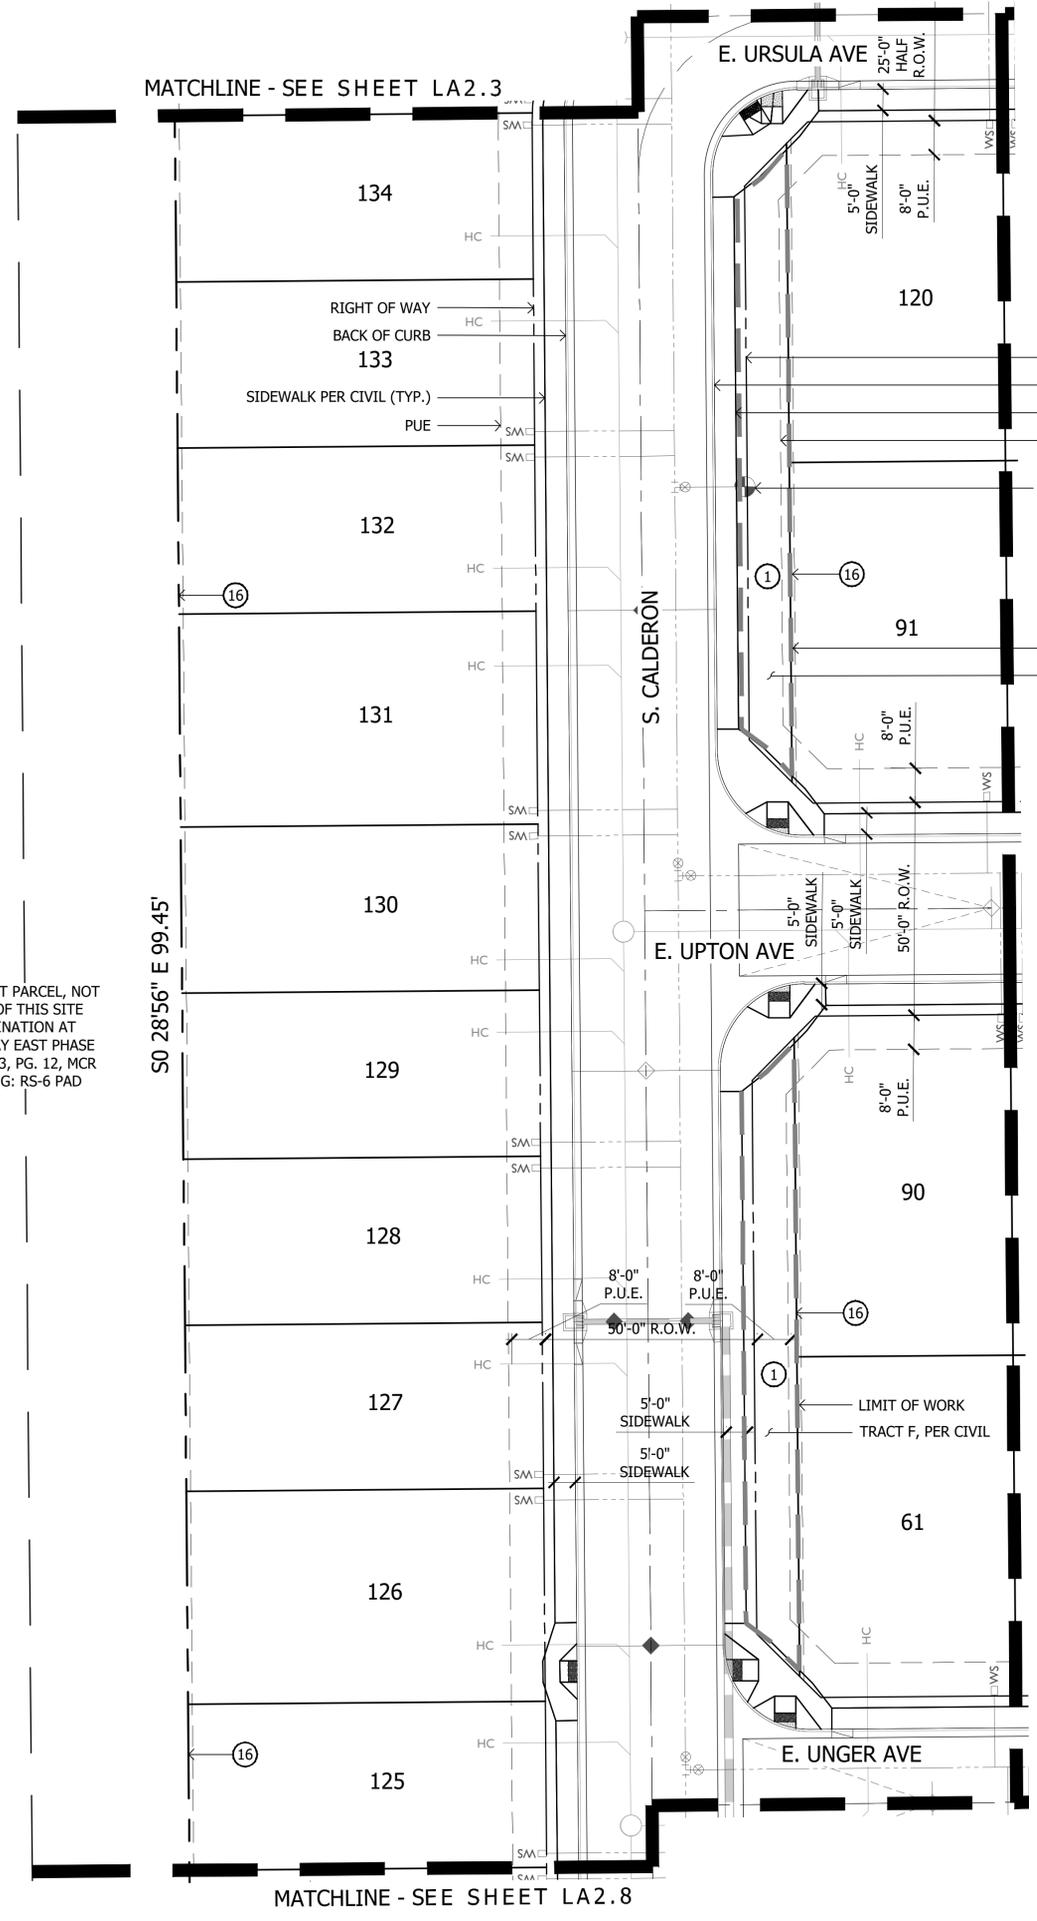

- KEYNOTES**
- NOTE:
SEE MATERIALS SCHEDULE ON SHEET LA0.2 FOR MANUFACTURER INFORMATION, COLORS, AND FINISHES.
- 1 LANDSCAPE AREA WITH DECOMPOSED GRANITE - SEE PLANTING LEGEND
 - 2 5'-0" CONCRETE SIDEWALK - SEE DETAILS 1&2, SHEET LA6.1
 - 3 CONCRETE HEADER - SEE DETAIL 4, SHEET LA6.1
 - 4 CONCRETE TURNDOWN - SEE DETAIL 7, SHEET LA6.1
 - 5 CONCRETE HEADER TURNDOWN - SEE DETAIL 5, SHEET LA6.1
 - 6 CONCRETE PAD
 - 7 DIAMOND SCORED CONCRETE OR APPROVED EQUAL BY OWNER
 - 8 ADA ACCESSIBLE RAMP - SEE DETAIL 3, SHEET LA6.1
 - 9 WOOD FIBER - SEE DETAIL 6, SHEET LA6.1
 - 10 TURF
 - 11 ARTIFICIAL TURF
 - 12 STABILIZED DG - SEE DETAIL 8, SHEET LA6.1
 - 13 THEME WALL - SEE DETAIL 1, SHEET LA6.2
 - 14 CUSTOM SHADE STRUCTURE - SEE DETAIL 1, SHEET LA6.3
 - 15 SWAY BENCH - SEE DETAIL 2, SHEET LA6.3
 - 16 DOOLEY WALL - SEE DETAIL 3, SHEET LA6.2
 - 17 PRIMARY ENTRY MONUMENT - SEE DETAIL 3, SHEET LA6.3
 - 18 PICKLEBALL FENCE - SEE DETAIL 1, SHEET LA6.4
 - 19 SCREEN WALL CONDITION A - SEE DETAIL 2, SHEET LA6.4
 - 20 SCREEN WALL CONDITION B - SEE DETAIL 2, SHEET LA6.4
 - 21 BENCH - SEE DETAIL 5, SHEET LA6.4
 - 22 TRASH RECEPTACLE - SEE DETAIL 6, SHEET LA6.4
 - 23 16' x 16' RAMADA - SEE DETAIL 10, SHEET LA6.4
 - 24 RECTANGULAR PICNIC TABLE - SEE DETAIL 7, SHEET LA6.4
 - 25 ADA ACCESSIBLE PICNIC TABLE - SEE DETAIL 9, SHEET LA6.4
 - 26 BAG TOSS BOARD - SEE DETAIL 8, SHEET LA6.4
 - 27 ORCHID ROPE COURSE (AGES 5-12) - SEE DETAIL 4, SHEET LA6.4
 - 28 DYNAMO PLAY STRUCTURE (AGES 2-5) - SEE DETAIL 3, SHEET LA6.4
 - 29 PICKLE BALL COURT
 - 30 TENSILE SHADE STRUCTURE
 - 31 STAMPED ASPHALT PEDESTRIAN CROSSWALK - SEE DETAIL 9, SHEET LA6.1

- SYMBOLS AND ABBREVIATIONS**
- TYP: TYPICAL
 - POINT OF BEGINNING FOR DIMENSIONS

 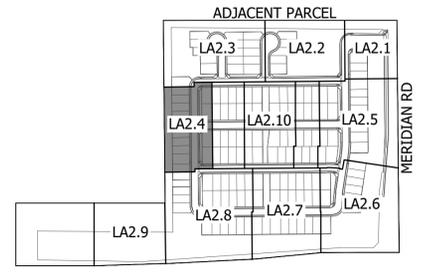

NOT TO SCALE


Final Site Plan
Haven at Destination
NE Corner of Meridian RD and AZ Route 24
Mesa, AZ
SHEET TITLE: LAYOUT PLAN



ABLA
310 E. RIO SALADO PARKWAY
TEMPE, ARIZONA 85281
OFFICE: 480-530-0077
WEB: ABLASTUDIO.COM





DATE: 10-20-2025
ISSUED FOR: 4th Review
DRAWN BY: DCR, AS, AR
CHECKED BY: MP
PERMIT NUMBER:
ABLA PROJECT NUMBER:
86-131-25

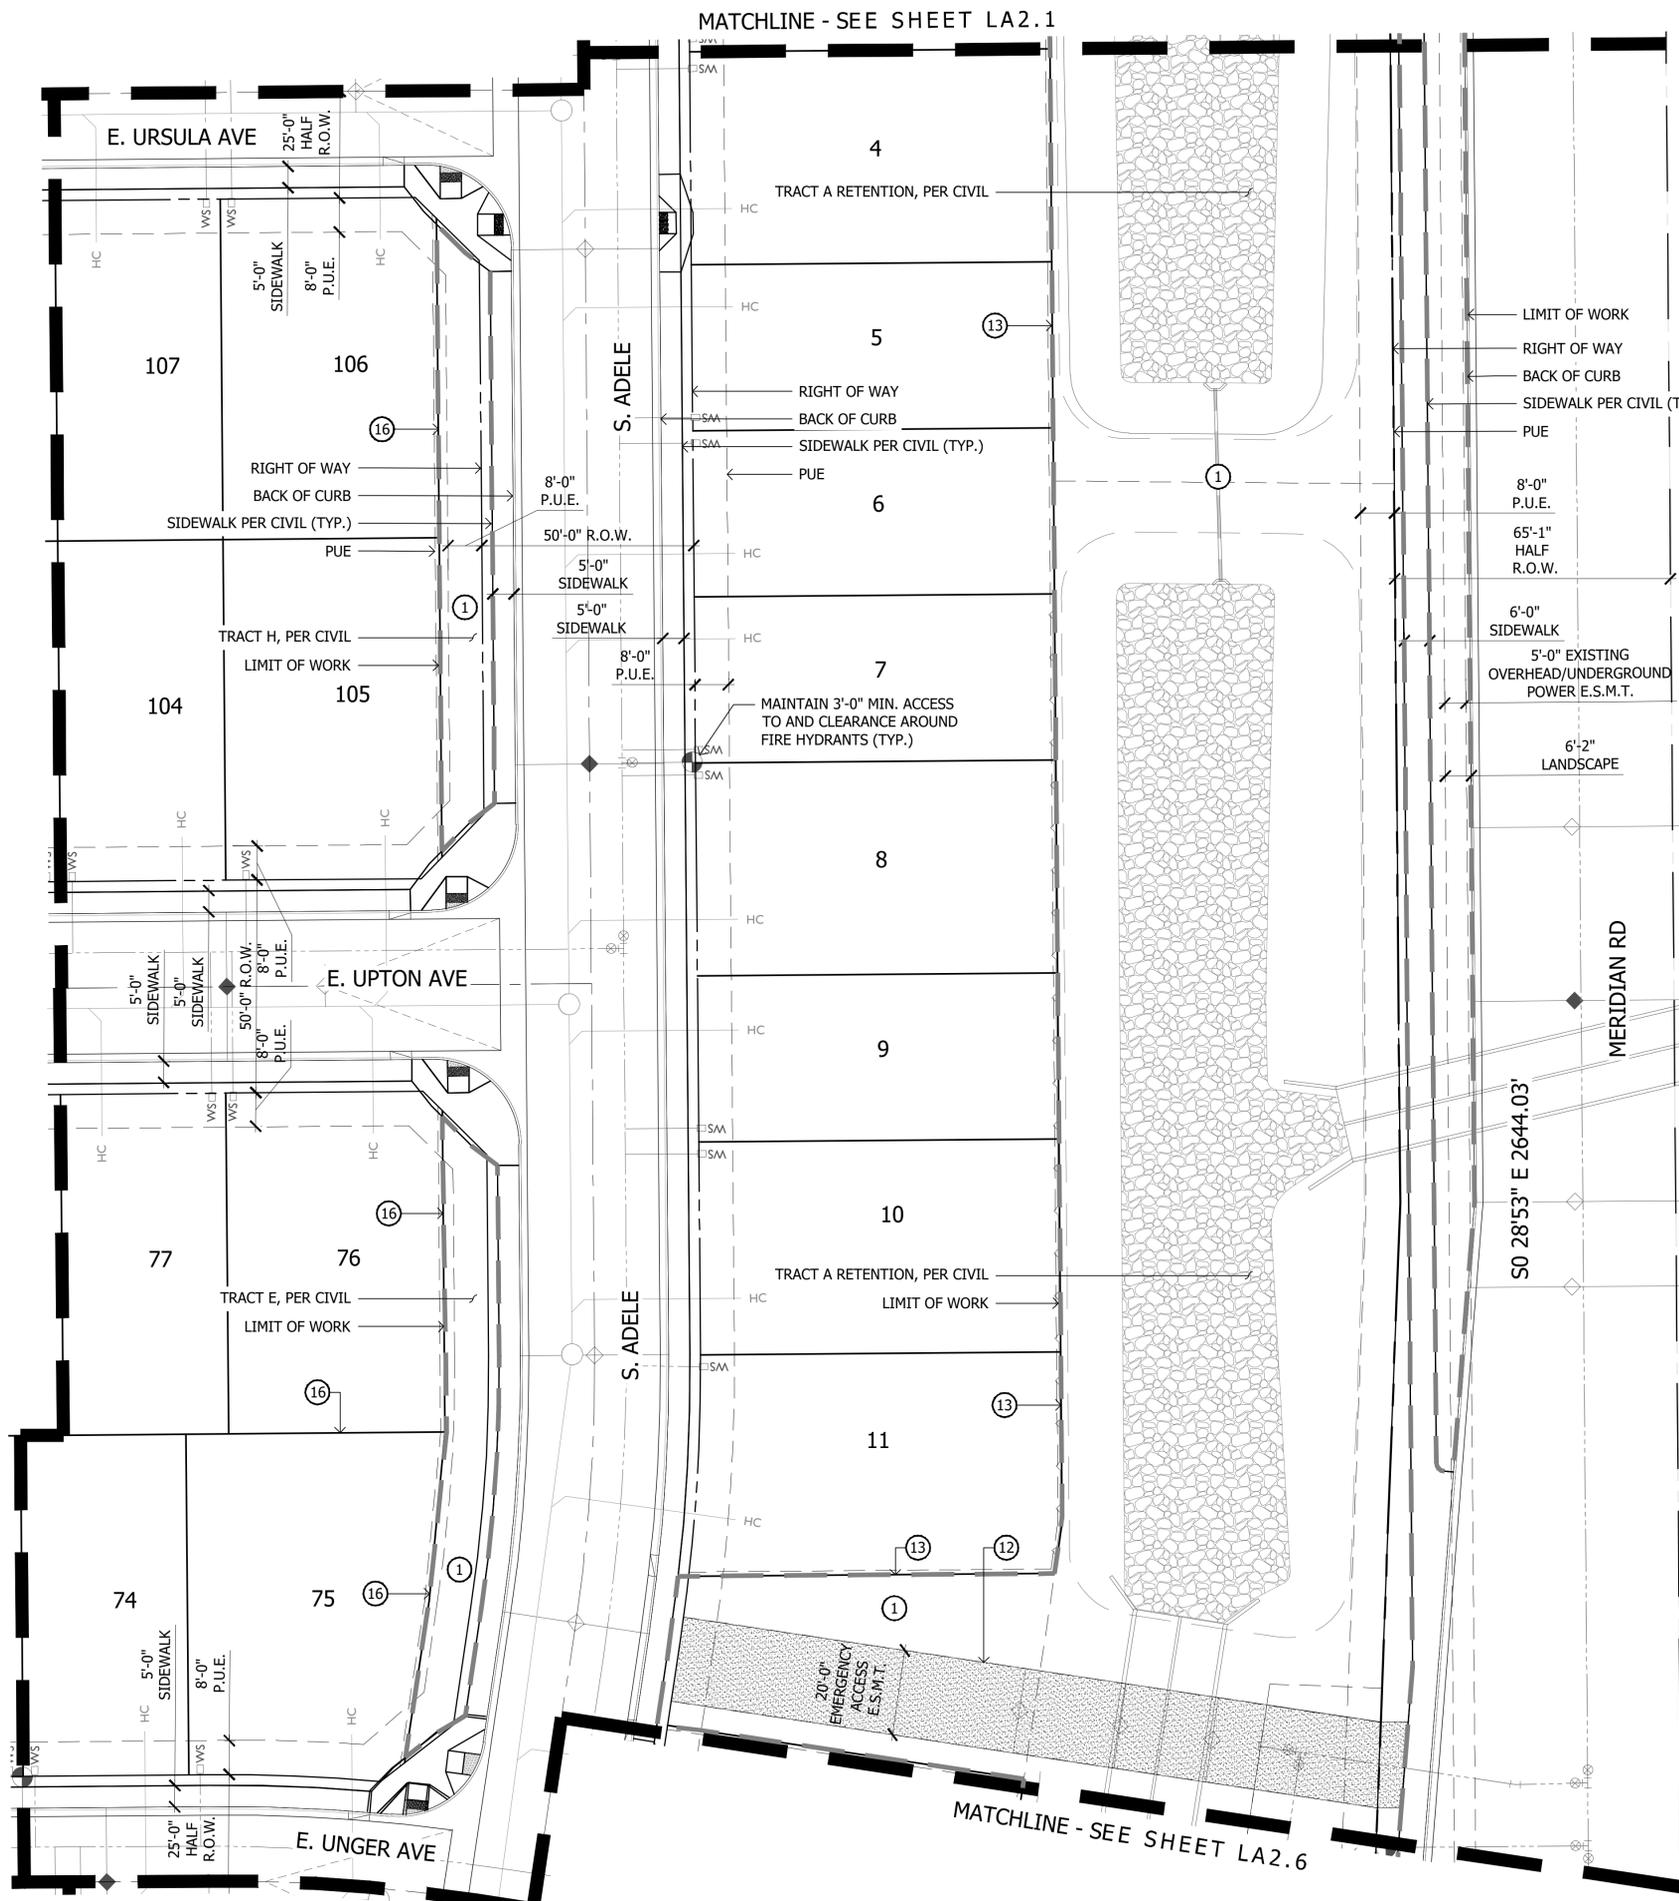


- ### KEYNOTES
- NOTE:
SEE MATERIALS SCHEDULE ON SHEET LA0.2 FOR MANUFACTURER INFORMATION, COLORS, AND FINISHES.
- ① LANDSCAPE AREA WITH DECOMPOSED GRANITE - SEE PLANTING LEGEND
 - ② 5'-0" CONCRETE SIDEWALK - SEE DETAILS 1&2, SHEET LA6.1
 - ③ CONCRETE HEADER - SEE DETAIL 4, SHEET LA6.1
 - ④ CONCRETE TURNDOWN - SEE DETAIL 7, SHEET LA6.1
 - ⑤ CONCRETE HEADER TURNDOWN - SEE DETAIL 5, SHEET LA6.1
 - ⑥ CONCRETE PAD
 - ⑦ DIAMOND SCORED CONCRETE OR APPROVED EQUAL BY OWNER
 - ⑧ ADA ACCESSIBLE RAMP - SEE DETAIL 3, SHEET LA6.1
 - ⑨ WOOD FIBER - SEE DETAIL 6, SHEET LA6.1
 - ⑩ TURF
 - ⑪ ARTIFICIAL TURF
 - ⑫ STABILIZED DG - SEE DETAIL 8, SHEET LA6.1
 - ⑬ THEME WALL - SEE DETAIL 1, SHEET LA6.2
 - ⑭ CUSTOM SHADE STRUCTURE - SEE DETAIL 1, SHEET LA6.3
 - ⑮ SWAY BENCH - SEE DETAIL 2, SHEET LA6.3
 - ⑯ DOOLEY WALL - SEE DETAIL 3, SHEET LA6.2
 - ⑰ PRIMARY ENTRY MONUMENT - SEE DETAIL 3, SHEET LA6.3
 - ⑱ PICKLEBALL FENCE - SEE DETAIL 1, SHEET LA6.4
 - ⑲ SCREEN WALL CONDITION A - SEE DETAIL 2, SHEET LA6.4
 - ⑳ SCREEN WALL CONDITION B - SEE DETAIL 2, SHEET LA6.4
 - ㉑ BENCH - SEE DETAIL 5, SHEET LA6.4
 - ㉒ TRASH RECEPTACLE - SEE DETAIL 6, SHEET LA6.4
 - ㉓ 16' x 16' RAMADA - SEE DETAIL 10, SHEET LA6.4
 - ㉔ RECTANGULAR PICNIC TABLE - SEE DETAIL 7, SHEET LA6.4
 - ㉕ ADA ACCESSIBLE PICNIC TABLE - SEE DETAIL 9, SHEET LA6.4
 - ㉖ BAG TOSS BOARD - SEE DETAIL 8, SHEET LA6.4
 - ㉗ ORCHID ROPE COURSE (AGES 5-12) - SEE DETAIL 4, SHEET LA6.4
 - ㉘ DYNAMO PLAY STRUCTURE (AGES 2-5) - SEE DETAIL 3, SHEET LA6.4
 - ㉙ PICKLE BALL COURT
 - ㉚ TENSILE SHADE STRUCTURE
 - ㉛ STAMPED ASPHALT PEDESTRIAN CROSSWALK - SEE DETAIL 9, SHEET LA6.1

- ### SYMBOLS AND ABBREVIATIONS
- ⊙ TYP: TYPICAL
 - POINT OF BEGINNING FOR DIMENSIONS

 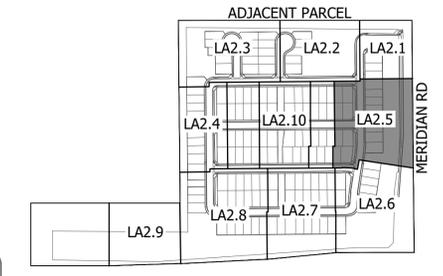



KEY MAP NOT TO SCALE

<p>ASHTON WOODS</p>	<p>Final Site Plan Haven at Destination NE Corner of Meridian Rd and AZ Route 24 Mesa, AZ</p> <p>SHEET TITLE: LAYOUT PLAN</p>
<p>ABLA</p>	<p>310 E. RIO SALADO PARKWAY TEMPE, ARIZONA 85281 OFFICE: 480-530-0077 WEB: ABLASTUDIO.COM</p>
<p>DATE: 10-20-2025 ISSUED FOR: 4th Review DRAWN BY: DCR, AS, AR CHECKED BY: MP PERMIT NUMBER: ABLA PROJECT NUMBER: 86-131-25</p>	<p>© Copyright 2025 ABLA, LLC.</p> <p>LA2.5</p> <p>PG: 7 OF 28</p>

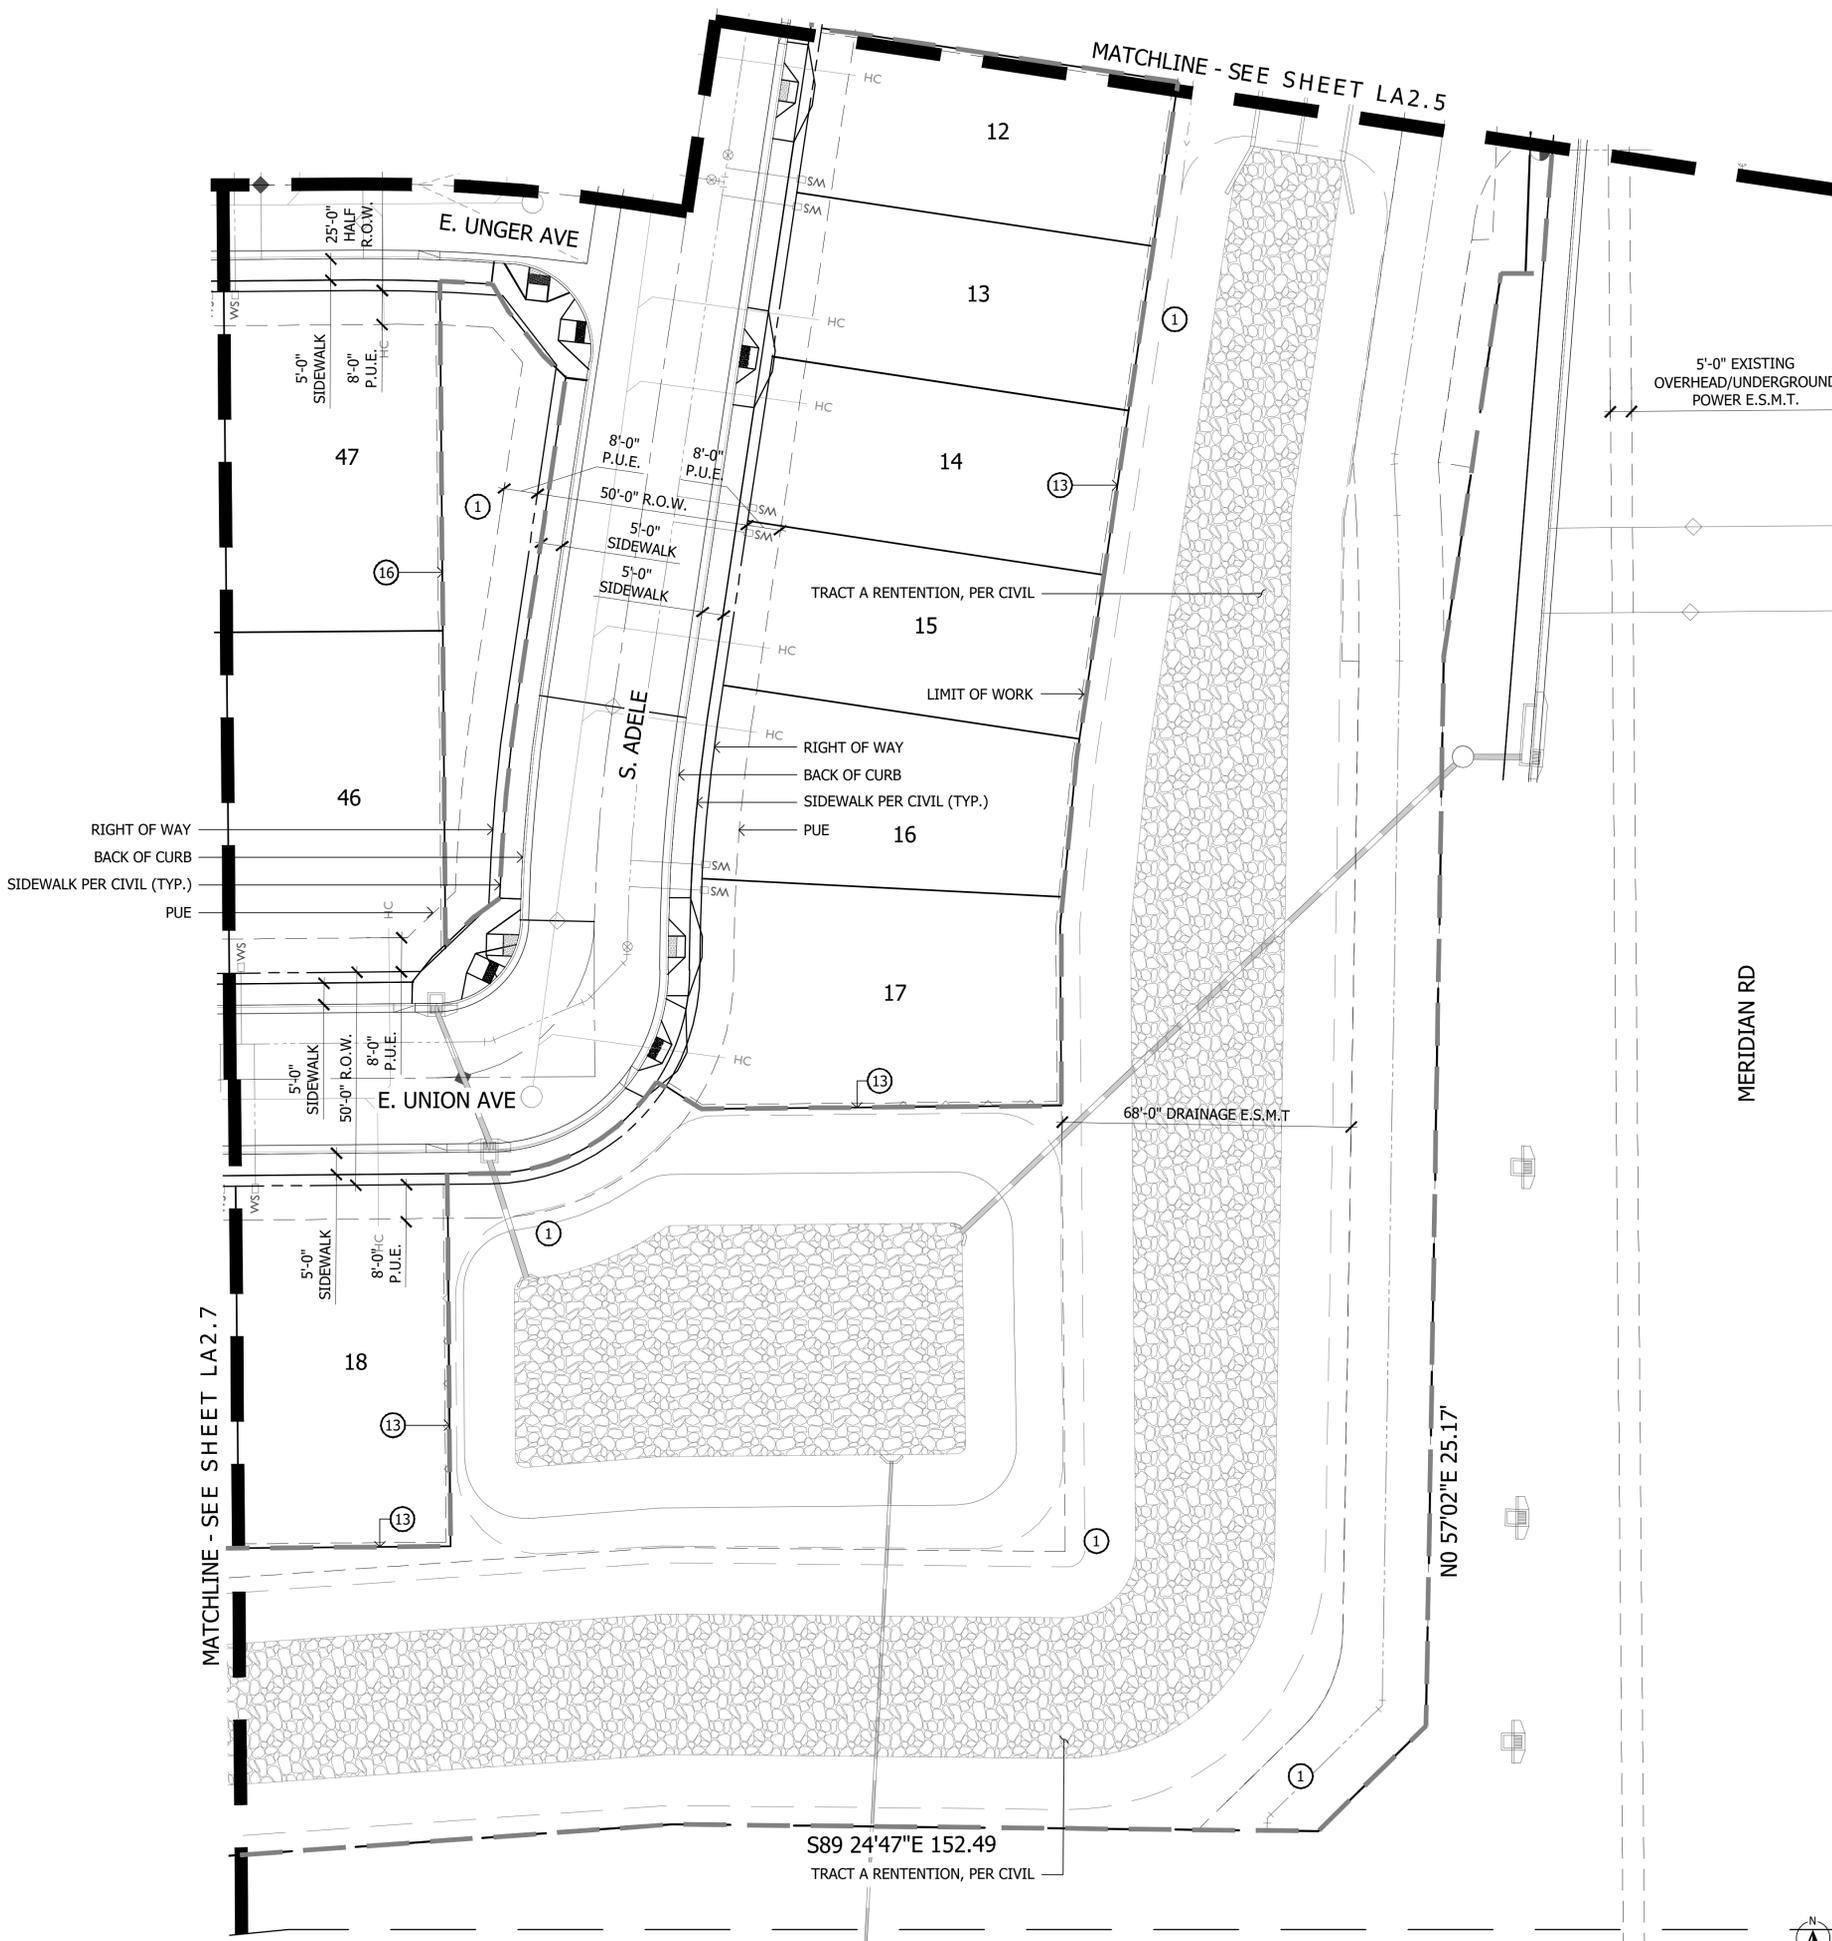

- KEYNOTES**
- NOTE:
SEE MATERIALS SCHEDULE ON SHEET LA0.2 FOR MANUFACTURER INFORMATION, COLORS, AND FINISHES.
- ① LANDSCAPE AREA WITH DECOMPOSED GRANITE - SEE PLANTING LEGEND
 - ② 5'-0" CONCRETE SIDEWALK - SEE DETAILS 1&2, SHEET LA6.1
 - ③ CONCRETE HEADER - SEE DETAIL 4, SHEET LA6.1
 - ④ CONCRETE TURNDOWN - SEE DETAIL 7, SHEET LA6.1
 - ⑤ CONCRETE HEADER TURNDOWN - SEE DETAIL 5, SHEET LA6.1
 - ⑥ CONCRETE PAD
 - ⑦ DIAMOND SCORED CONCRETE OR APPROVED EQUAL BY OWNER
 - ⑧ ADA ACCESSIBLE RAMP - SEE DETAIL 3, SHEET LA6.1
 - ⑨ WOOD FIBER - SEE DETAIL 6, SHEET LA6.1
 - ⑩ TURF
 - ⑪ ARTIFICIAL TURF
 - ⑫ STABILIZED DG - SEE DETAIL 8, SHEET LA6.1
 - ⑬ THEME WALL - SEE DETAIL 1, SHEET LA6.2
 - ⑭ CUSTOM SHADE STRUCTURE - SEE DETAIL 1, SHEET LA6.3
 - ⑮ SWAY BENCH - SEE DETAIL 2, SHEET LA6.3
 - ⑯ DOOLEY WALL - SEE DETAIL 3, SHEET LA6.2
 - ⑰ PRIMARY ENTRY MONUMENT - SEE DETAIL 3, SHEET LA6.3
 - ⑱ PICKLEBALL FENCE - SEE DETAIL 1, SHEET LA6.4
 - ⑲ SCREEN WALL CONDITION A - SEE DETAIL 2, SHEET LA6.4
 - ⑳ SCREEN WALL CONDITION B - SEE DETAIL 2, SHEET LA6.4
 - ㉑ BENCH - SEE DETAIL 5, SHEET LA6.4
 - ㉒ TRASH RECEPTACLE - SEE DETAIL 6, SHEET LA6.4
 - ㉓ 16' x 16' RAMADA - SEE DETAIL 10, SHEET LA6.4
 - ㉔ RECTANGULAR PICNIC TABLE - SEE DETAIL 7, SHEET LA6.4
 - ㉕ ADA ACCESSIBLE PICNIC TABLE - SEE DETAIL 9, SHEET LA6.4
 - ㉖ BAG TOSS BOARD - SEE DETAIL 8, SHEET LA6.4
 - ㉗ ORCHID ROPE COURSE (AGES 5-12) - SEE DETAIL 4, SHEET LA6.4
 - ㉘ DYNAMO PLAY STRUCTURE (AGES 2-5) - SEE DETAIL 3, SHEET LA6.4
 - ㉙ PICKLE BALL COURT
 - ㉚ TENSILE SHADE STRUCTURE
 - ㉛ STAMPED ASPHALT PEDESTRIAN CROSSWALK - SEE DETAIL 9, SHEET LA6.1

- SYMBOLS AND ABBREVIATIONS**
- ⊙ TYP: TYPICAL
 - ⊙ POINT OF BEGINNING FOR DIMENSIONS

 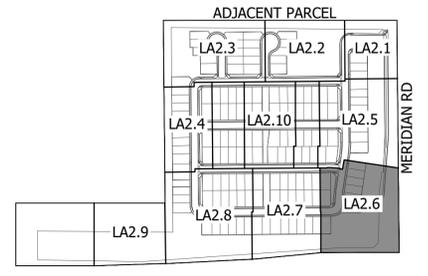

KEY MAP NOT TO SCALE

Final Site Plan
Haven at Destination
NE Corner of Meridian Rd and AZ Route 24
Mesa, AZ
SHEET TITLE: LAYOUT PLAN

ASHTON WOODS


ABLA
310 E. RIO SALADO PARKWAY
TEMPE, ARIZONA 85281
OFFICE: 480-530-0077
WEB: ABLASTUDIO.COM

DATE: 10-20-2025
ISSUED FOR: 4th Review
DRAWN BY: DCR, AS, AR
CHECKED BY: MP
PERMIT NUMBER:
ABLA PROJECT NUMBER:
86-131-25

© Copyright 2025 ABLA, LLC.



LA2.6
PG: 8 OF 28

I:\SERVER\ABLA\Projects\Ashton Woods\Meridian & SR24\Landscapes\Design_Review_Pre-Plan\02b-Layout_Meridian&SR24.dwg

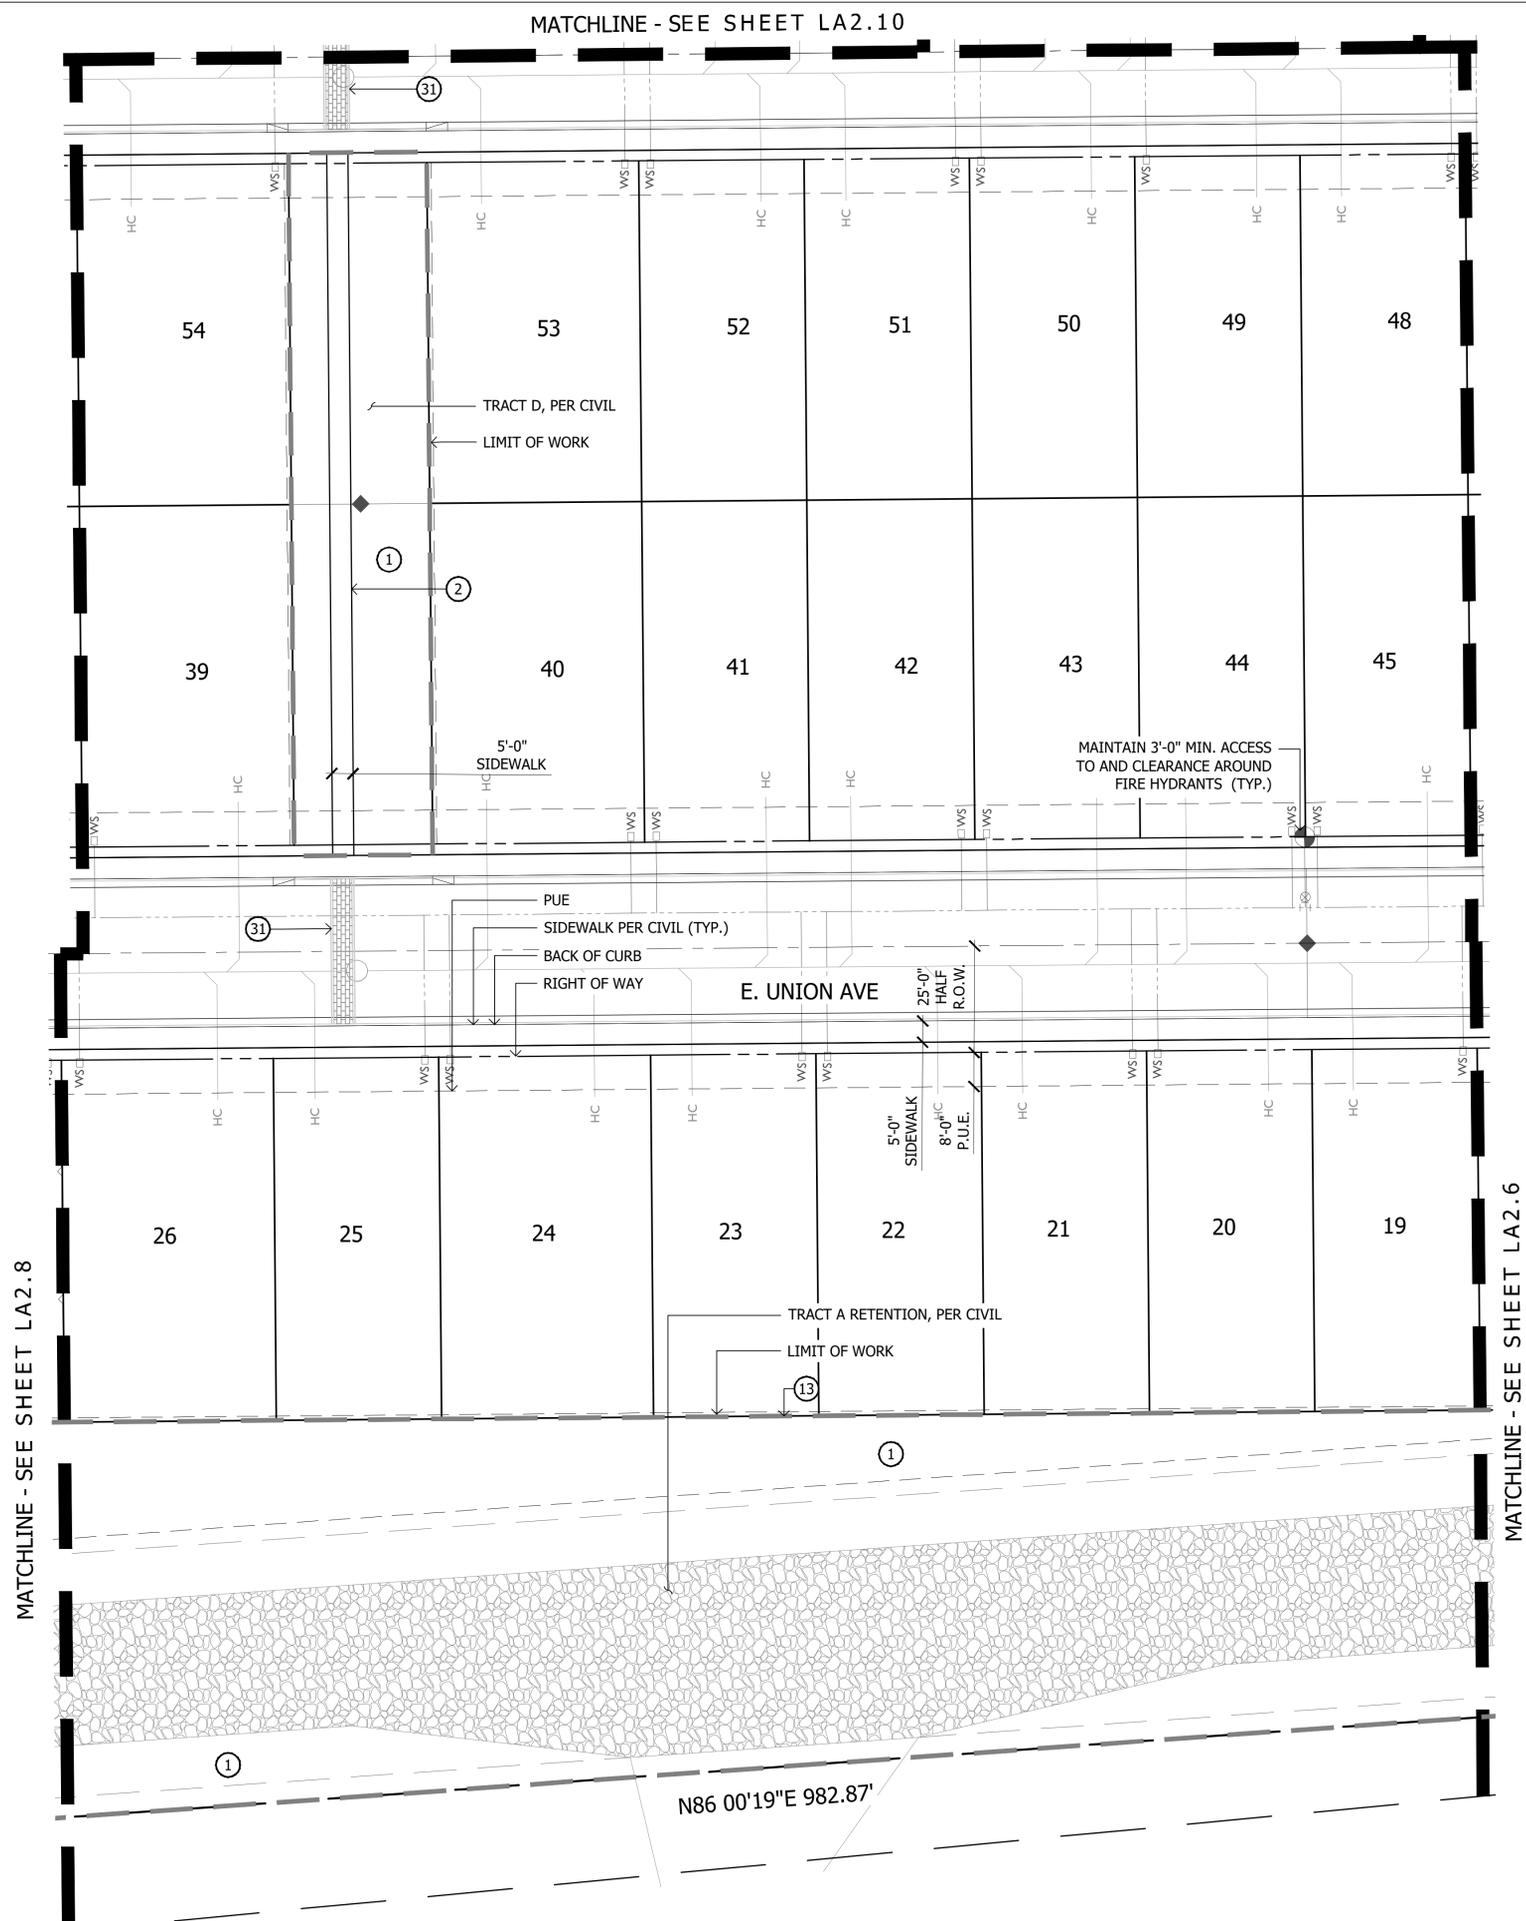

- ### KEYNOTES
- NOTE:
SEE MATERIALS SCHEDULE ON SHEET LA0.2 FOR MANUFACTURER INFORMATION, COLORS, AND FINISHES.
- 1 LANDSCAPE AREA WITH DECOMPOSED GRANITE - SEE PLANTING LEGEND
 - 2 5'-0" CONCRETE SIDEWALK - SEE DETAILS 1&2, SHEET LA6.1
 - 3 CONCRETE HEADER - SEE DETAIL 4, SHEET LA6.1
 - 4 CONCRETE TURNDOWN - SEE DETAIL 7, SHEET LA6.1
 - 5 CONCRETE HEADER TURNDOWN - SEE DETAIL 5, SHEET LA6.1
 - 6 CONCRETE PAD
 - 7 DIAMOND SCORED CONCRETE OR APPROVED EQUAL BY OWNER
 - 8 ADA ACCESSIBLE RAMP - SEE DETAIL 3, SHEET LA6.1
 - 9 WOOD FIBER - SEE DETAIL 6, SHEET LA6.1
 - 10 TURF
 - 11 ARTIFICIAL TURF
 - 12 STABILIZED DG - SEE DETAIL 8, SHEET LA6.1
 - 13 THEME WALL - SEE DETAIL 1, SHEET LA6.2
 - 14 CUSTOM SHADE STRUCTURE - SEE DETAIL 1, SHEET LA6.3
 - 15 SWAY BENCH - SEE DETAIL 2, SHEET LA6.3
 - 16 DOOLEY WALL - SEE DETAIL 3, SHEET LA6.2
 - 17 PRIMARY ENTRY MONUMENT - SEE DETAIL 3, SHEET LA6.3
 - 18 PICKLEBALL FENCE - SEE DETAIL 1, SHEET LA6.4
 - 19 SCREEN WALL CONDITION A - SEE DETAIL 2, SHEET LA6.4
 - 20 SCREEN WALL CONDITION B - SEE DETAIL 2, SHEET LA6.4
 - 21 BENCH - SEE DETAIL 5, SHEET LA6.4
 - 22 TRASH RECEPTACLE - SEE DETAIL 6, SHEET LA6.4
 - 23 16' x 16' RAMADA - SEE DETAIL 10, SHEET LA6.4
 - 24 RECTANGULAR PICNIC TABLE - SEE DETAIL 7, SHEET LA6.4
 - 25 ADA ACCESSIBLE PICNIC TABLE - SEE DETAIL 9, SHEET LA6.4
 - 26 BAG TOSS BOARD - SEE DETAIL 8, SHEET LA6.4
 - 27 ORCHID ROPE COURSE (AGES 5-12) - SEE DETAIL 4, SHEET LA6.4
 - 28 DYNAMO PLAY STRUCTURE (AGES 2-5) - SEE DETAIL 3, SHEET LA6.4
 - 29 PICKLE BALL COURT
 - 30 TENSILE SHADE STRUCTURE
 - 31 STAMPED ASPHALT PEDESTRIAN CROSSWALK - SEE DETAIL 9, SHEET LA6.1

- ### SYMBOLS AND ABBREVIATIONS
- TYP: TYPICAL
 - POINT OF BEGINNING FOR DIMENSIONS

 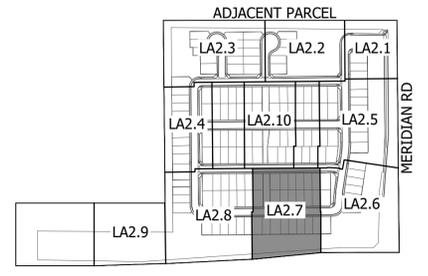


KEY MAP

NOT TO SCALE

<p>Final Site Plan Haven at Destination NE Corner of Meridian RD and AZ Route 24 Mesa, AZ</p>	<p>ASHTON WOODS</p>
<p>ABLA</p>	<p>LA</p>
<p>310 E. RIO SALADO PARKWAY TEMPE, ARIZONA 85281 OFFICE: 480-530-0077 WEB: ABLASTUDIO.COM</p>	
<p>© Copyright 2025 ABLA, LLC.</p>	
<p>DATE: 10-20-2025 ISSUED FOR: 4th Review DRAWN BY: DCR, AS, AR CHECKED BY: MP PERMIT NUMBER: ABLA PROJECT NUMBER: 86-131-25</p>	<p>LA2.7</p> <p>PG: 9 OF 28</p>

ADJACENT PARCEL, NOT PART OF THIS SITE DESTINATION AT GATEWAY EAST PHASE 1 BK.1563, PG. 12, MCR ZONING: RS-6 PAD

MATCHLINE - SEE SHEET LA3.9


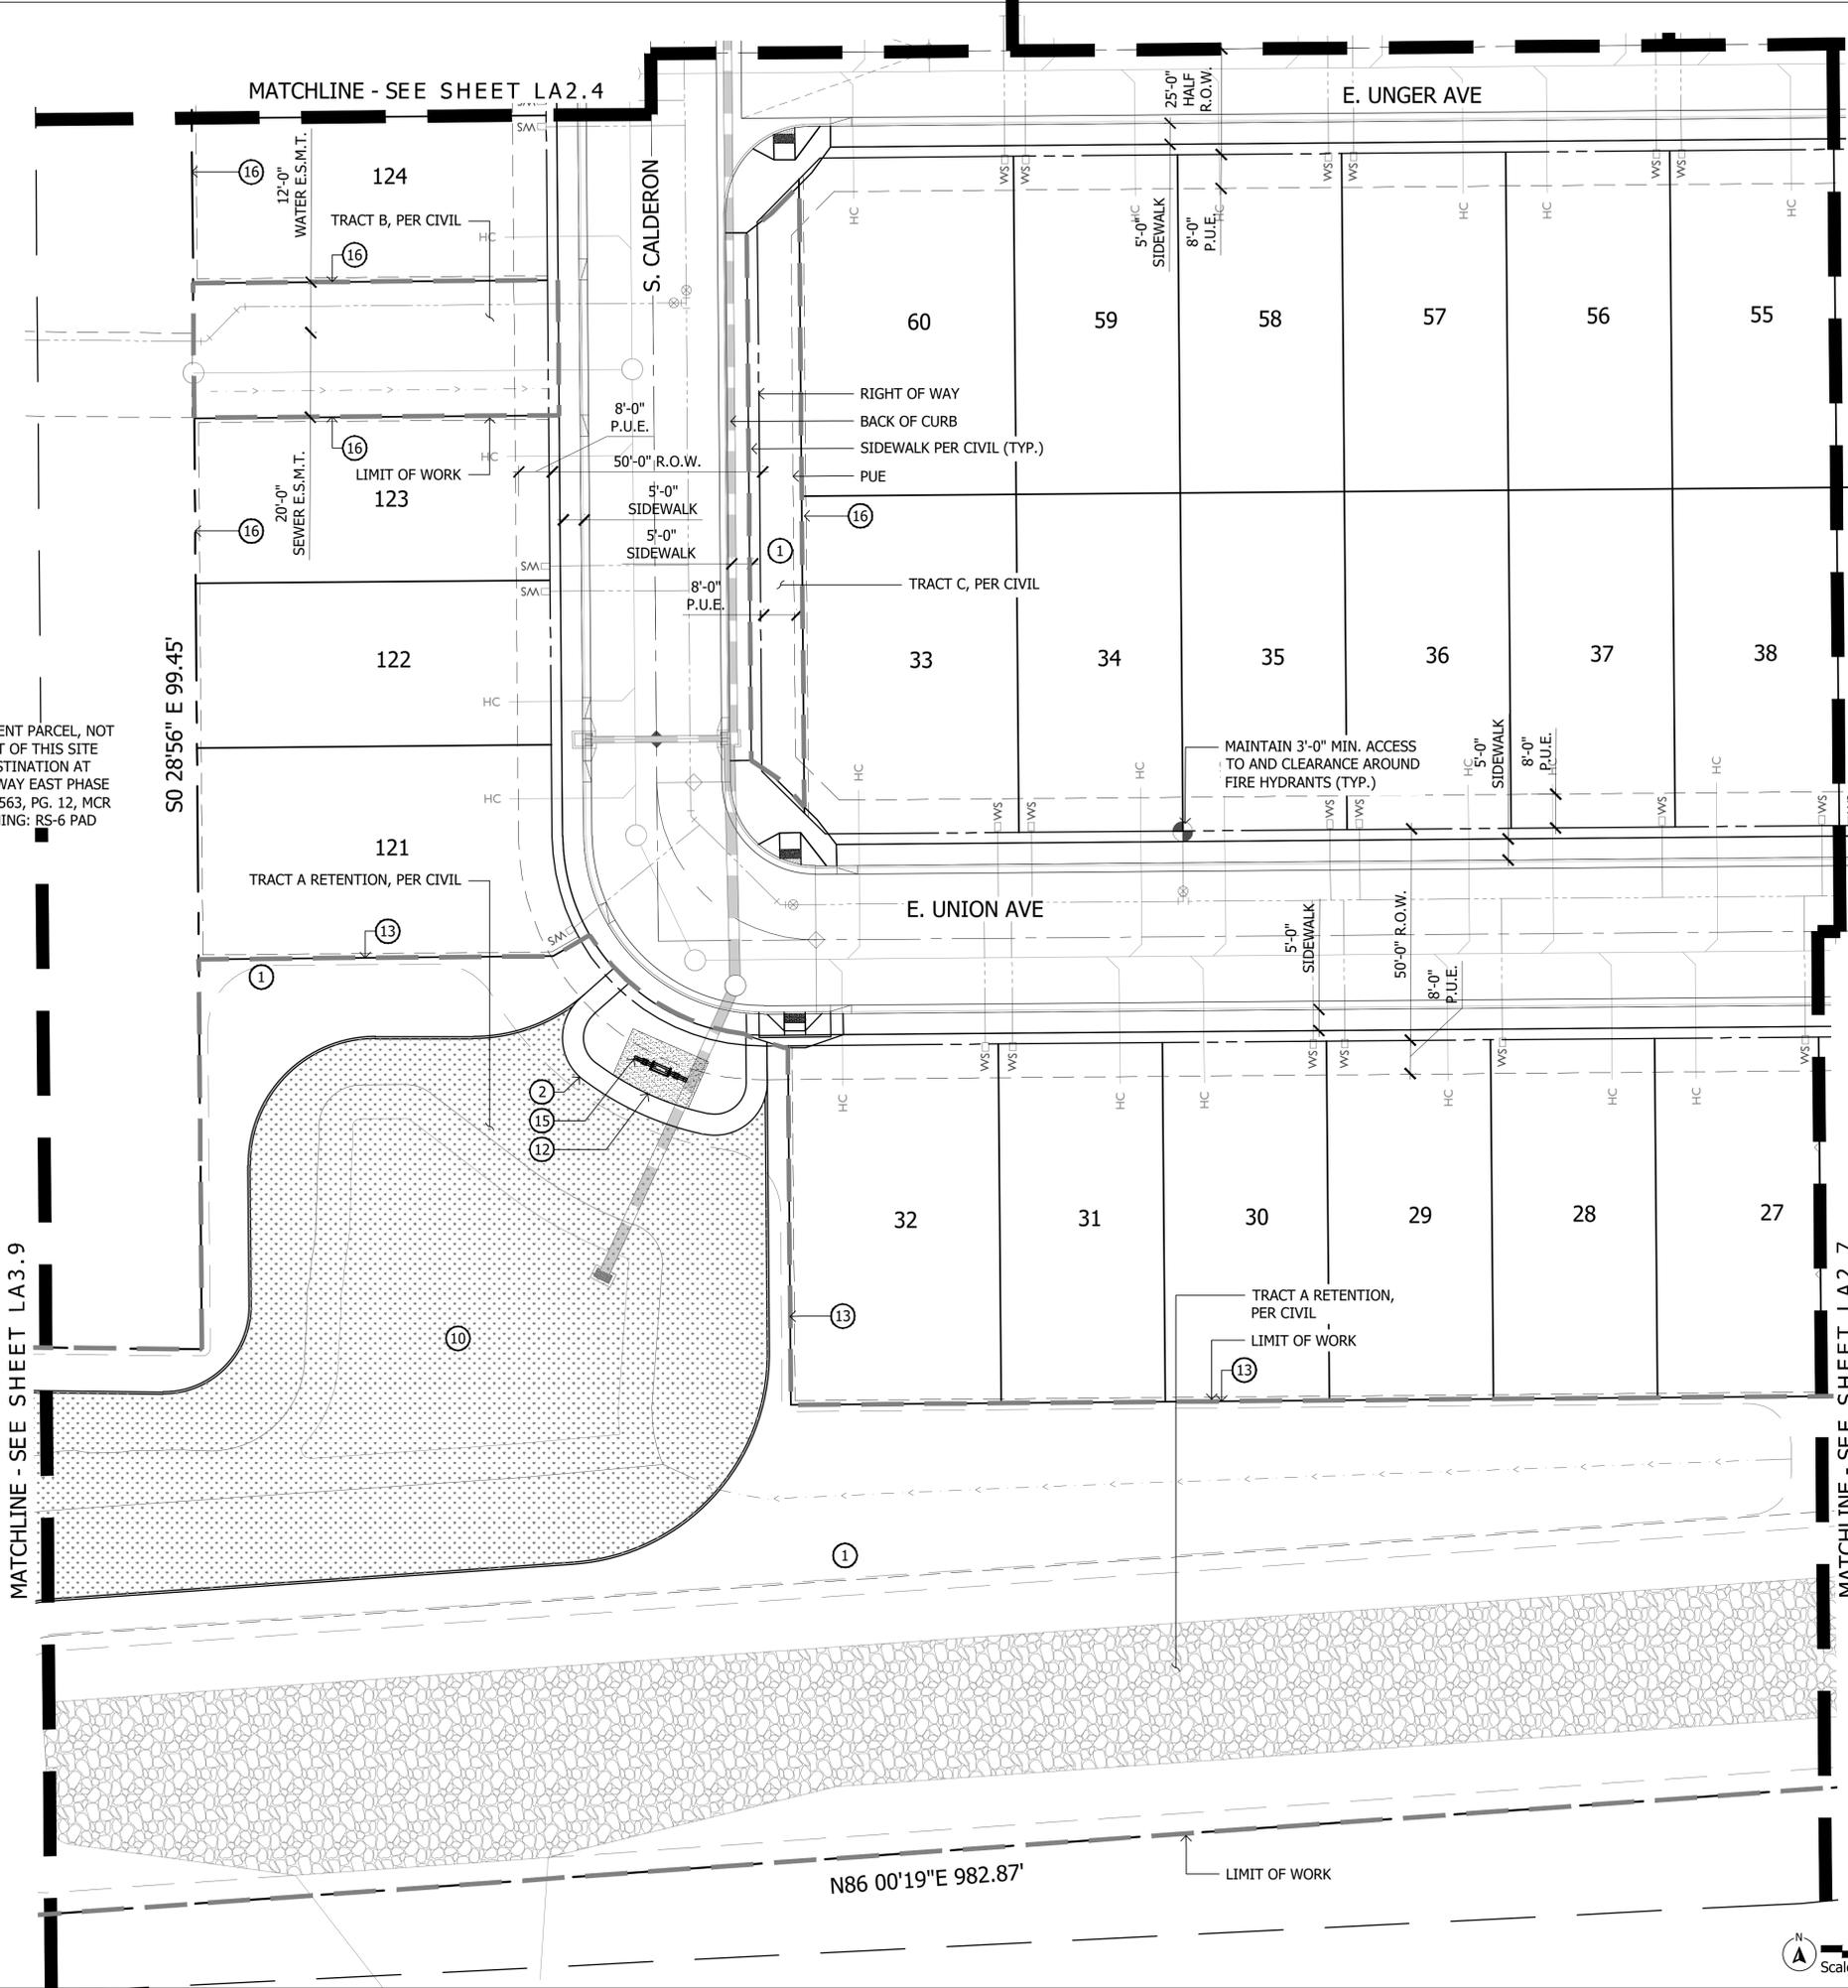


KEYNOTES

- NOTE:
SEE MATERIALS SCHEDULE ON SHEET LA0.2 FOR MANUFACTURER INFORMATION, COLORS, AND FINISHES.
- 1 LANDSCAPE AREA WITH DECOMPOSED GRANITE - SEE PLANTING LEGEND
 - 2 5'-0" CONCRETE SIDEWALK - SEE DETAILS 1&2, SHEET LA6.1
 - 3 CONCRETE HEADER - SEE DETAIL 4, SHEET LA6.1
 - 4 CONCRETE TURNDOWN - SEE DETAIL 7, SHEET LA6.1
 - 5 CONCRETE HEADER TURNDOWN - SEE DETAIL 5, SHEET LA6.1
 - 6 CONCRETE PAD
 - 7 DIAMOND SCORED CONCRETE OR APPROVED EQUAL BY OWNER
 - 8 ADA ACCESSIBLE RAMP - SEE DETAIL 3, SHEET LA6.1
 - 9 WOOD FIBER - SEE DETAIL 6, SHEET LA6.1
 - 10 TURF
 - 11 ARTIFICIAL TURF
 - 12 STABILIZED DG - SEE DETAIL 8, SHEET LA6.1
 - 13 THEME WALL - SEE DETAIL 1, SHEET LA6.2
 - 14 CUSTOM SHADE STRUCTURE - SEE DETAIL 1, SHEET LA6.3
 - 15 SWAY BENCH - SEE DETAIL 2, SHEET LA6.3
 - 16 DOOLEY WALL - SEE DETAIL 3, SHEET LA6.2
 - 17 PRIMARY ENTRY MONUMENT - SEE DETAIL 3, SHEET LA6.3
 - 18 PICKLEBALL FENCE - SEE DETAIL 1, SHEET LA6.4
 - 19 SCREEN WALL CONDITION A - SEE DETAIL 2, SHEET LA6.4
 - 20 SCREEN WALL CONDITION B - SEE DETAIL 2, SHEET LA6.4
 - 21 BENCH - SEE DETAIL 5, SHEET LA6.4
 - 22 TRASH RECEPTACLE - SEE DETAIL 6, SHEET LA6.4
 - 23 16' x 16' RAMADA - SEE DETAIL 10, SHEET LA6.4
 - 24 RECTANGULAR PICNIC TABLE - SEE DETAIL 7, SHEET LA6.4
 - 25 ADA ACCESSIBLE PICNIC TABLE - SEE DETAIL 9, SHEET LA6.4
 - 26 BAG TOSS BOARD - SEE DETAIL 8, SHEET LA6.4
 - 27 ORCHID ROPE COURSE (AGES 5-12) - SEE DETAIL 4, SHEET LA6.4
 - 28 DYNAMO PLAY STRUCTURE (AGES 2-5) - SEE DETAIL 3, SHEET LA6.4
 - 29 PICKLE BALL COURT
 - 30 TENSILE SHADE STRUCTURE
 - 31 STAMPED ASPHALT PEDESTRIAN CROSSWALK - SEE DETAIL 9, SHEET LA6.1


SYMBOLS AND ABBREVIATIONS

- TYP: TYPICAL
- POINT OF BEGINNING FOR DIMENSIONS

 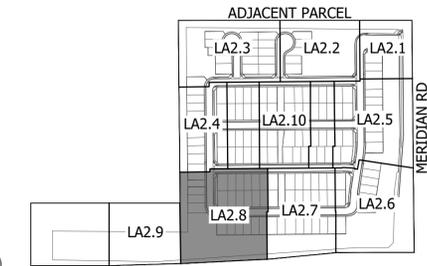

KEY MAP

NOT TO SCALE

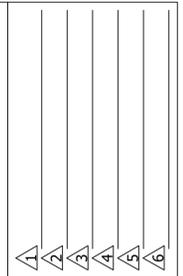

Final Site Plan
Haven at Destination
NE Corner of Meridian Rd and AZ Route 24
Mesa, AZ
SHEET TITLE: LAYOUT PLAN



ABLA
310 E. RIO SALADO PARKWAY
TEMPE, ARIZONA 85281
OFFICE: 480-530-0077
WEB: ABLASTUDIO.COM




DATE: 10-20-2025
ISSUED FOR: 4th Review
DRAWN BY: DCR, AS, AR
CHECKED BY: MP
PERMIT NUMBER:
ABLA PROJECT NUMBER:
86-131-25

KEYNOTES



NOTE:
SEE MATERIALS SCHEDULE ON SHEET LA0.2 FOR MANUFACTURER INFORMATION, COLORS, AND FINISHES.

- ① LANDSCAPE AREA WITH DECOMPOSED GRANITE - SEE PLANTING LEGEND
- ② 5'-0" CONCRETE SIDEWALK - SEE DETAILS 1&2, SHEET LA6.1
- ③ CONCRETE HEADER - SEE DETAIL 4, SHEET LA6.1
- ④ CONCRETE TURNDOWN - SEE DETAIL 7, SHEET LA6.1
- ⑤ CONCRETE HEADER TURNDOWN - SEE DETAIL 5, SHEET LA6.1
- ⑥ CONCRETE PAD
- ⑦ DIAMOND SCORED CONCRETE OR APPROVED EQUAL BY OWNER
- ⑧ ADA ACCESSIBLE RAMP - SEE DETAIL 3, SHEET LA6.1
- ⑨ WOOD FIBER - SEE DETAIL 6, SHEET LA6.1
- ⑩ TURF
- ⑪ ARTIFICIAL TURF
- ⑫ STABILIZED DG - SEE DETAIL 8, SHEET LA6.1
- ⑬ THEME WALL - SEE DETAIL 1, SHEET LA6.2
- ⑭ CUSTOM SHADE STRUCTURE - SEE DETAIL 1, SHEET LA6.3
- ⑮ SWAY BENCH - SEE DETAIL 2, SHEET LA6.3
- ⑯ DOOLEY WALL - SEE DETAIL 3, SHEET LA6.2
- ⑰ PRIMARY ENTRY MONUMENT - SEE DETAIL 3, SHEET LA6.3
- ⑱ PICKLEBALL FENCE - SEE DETAIL 1, SHEET LA6.4
- ⑲ SCREEN WALL CONDITION A - SEE DETAIL 2, SHEET LA6.4
- ⑳ SCREEN WALL CONDITION B - SEE DETAIL 2, SHEET LA6.4
- ㉑ BENCH - SEE DETAIL 5, SHEET LA6.4
- ㉒ TRASH RECEPTACLE - SEE DETAIL 6, SHEET LA6.4
- ㉓ 16' x 16' RAMADA - SEE DETAIL 10, SHEET LA6.4
- ㉔ RECTANGULAR PICNIC TABLE - SEE DETAIL 7, SHEET LA6.4
- ㉕ ADA ACCESSIBLE PICNIC TABLE - SEE DETAIL 9, SHEET LA6.4
- ㉖ BAG TOSS BOARD - SEE DETAIL 8, SHEET LA6.4
- ㉗ ORCHID ROPE COURSE (AGES 5-12) - SEE DETAIL 4, SHEET LA6.4
- ㉘ DYNAMO PLAY STRUCTURE (AGES 2-5) - SEE DETAIL 3, SHEET LA6.4
- ㉙ PICKLE BALL COURT
- ㉚ TENSILE SHADE STRUCTURE
- ㉛ STAMPED ASPHALT PEDESTRIAN CROSSWALK - SEE DETAIL 9, SHEET LA6.1

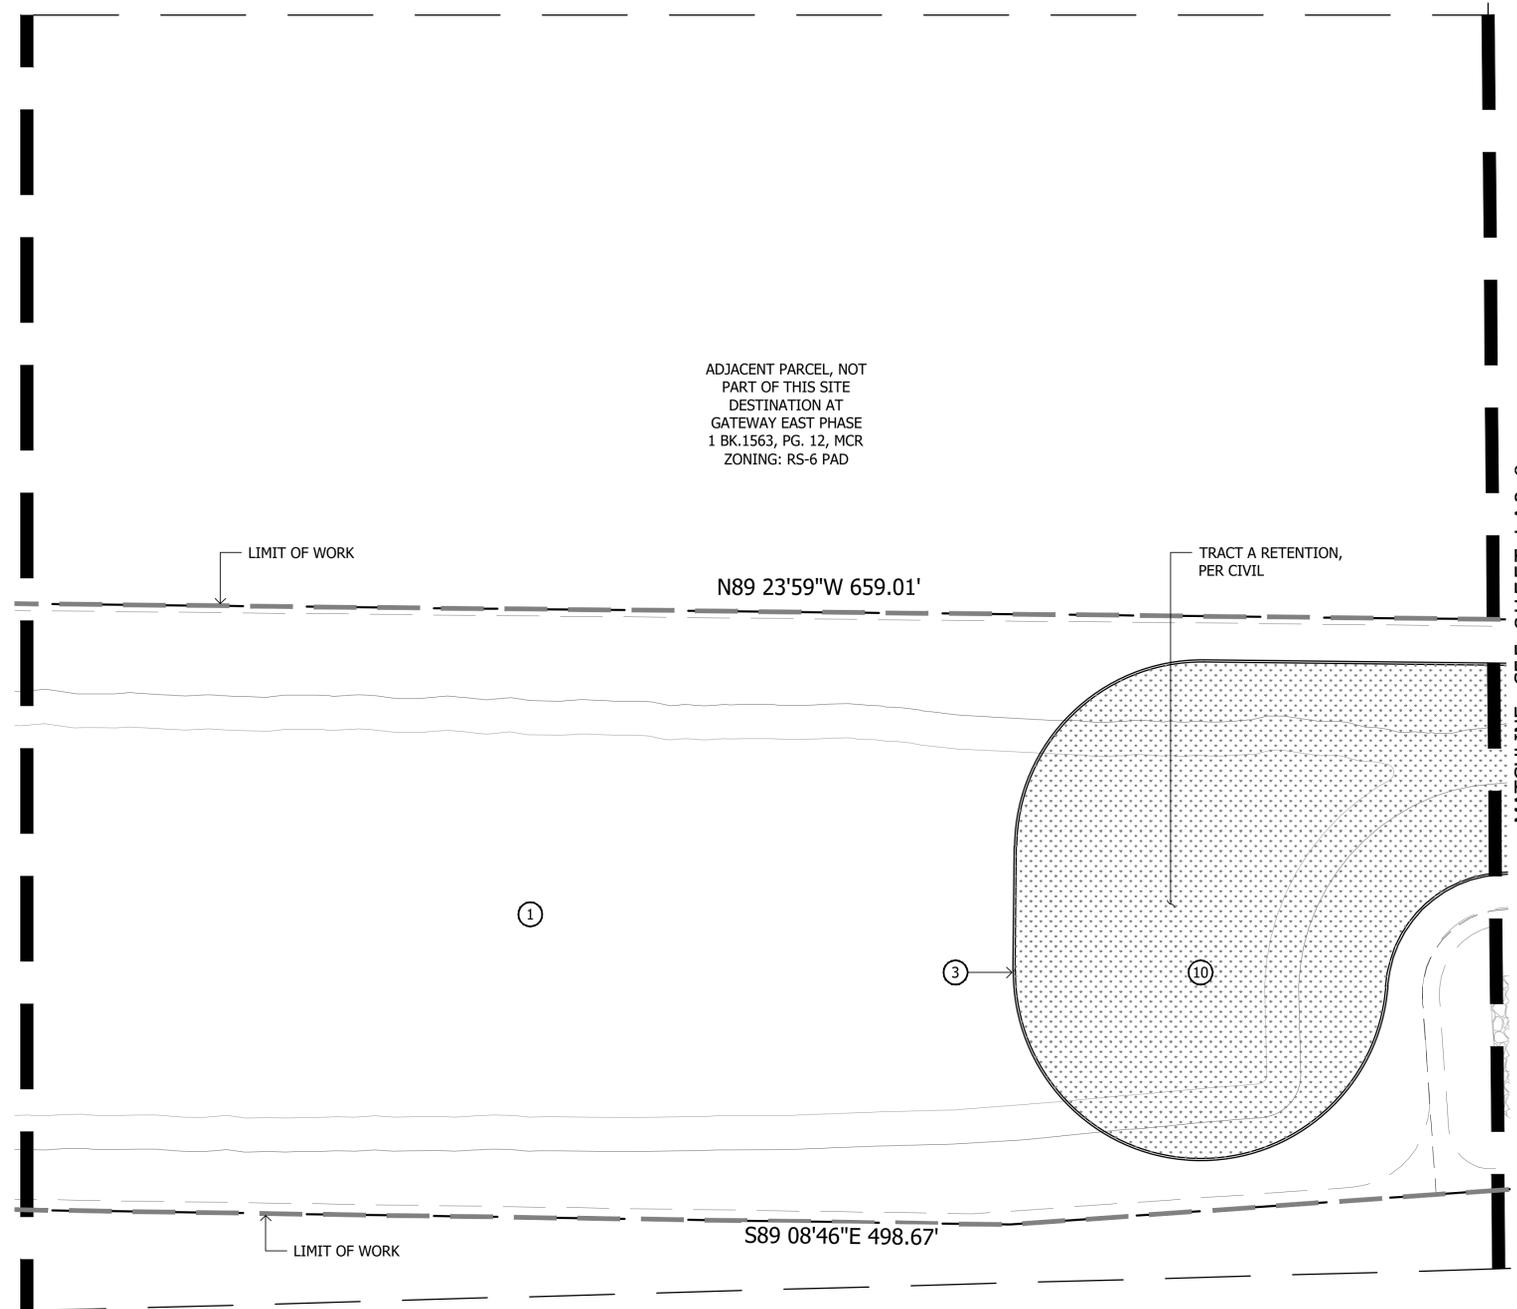

SYMBOLS AND ABBREVIATIONS

- TYP: TYPICAL
- POINT OF BEGINNING FOR DIMENSIONS

 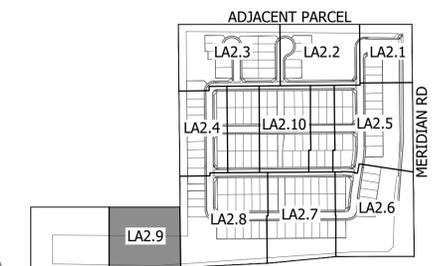

KEY MAP

NOT TO SCALE

- ①
- ②
- ③
- ④
- ⑤
- ⑥

Final Site Plan
Haven at Destination
NE Corner of Meridian RD and AZ Route 24
Mesa, AZ
SHEET TITLE: LAYOUT PLAN




ABLA
310 E. RIO SALADO PARKWAY
TEMPE, ARIZONA 85281
OFFICE: 480-530-0077
WEB: ABLASTUDIO.COM



© Copyright 2025 ABLA, LLC.



DATE: 10-20-2025
ISSUED FOR: 4th Review
DRAWN BY: DCR, AS, AR
CHECKED BY: MP
PERMIT NUMBER:
ABLA PROJECT NUMBER:
86-131-25

LA2.9
PG: 11 OF 28

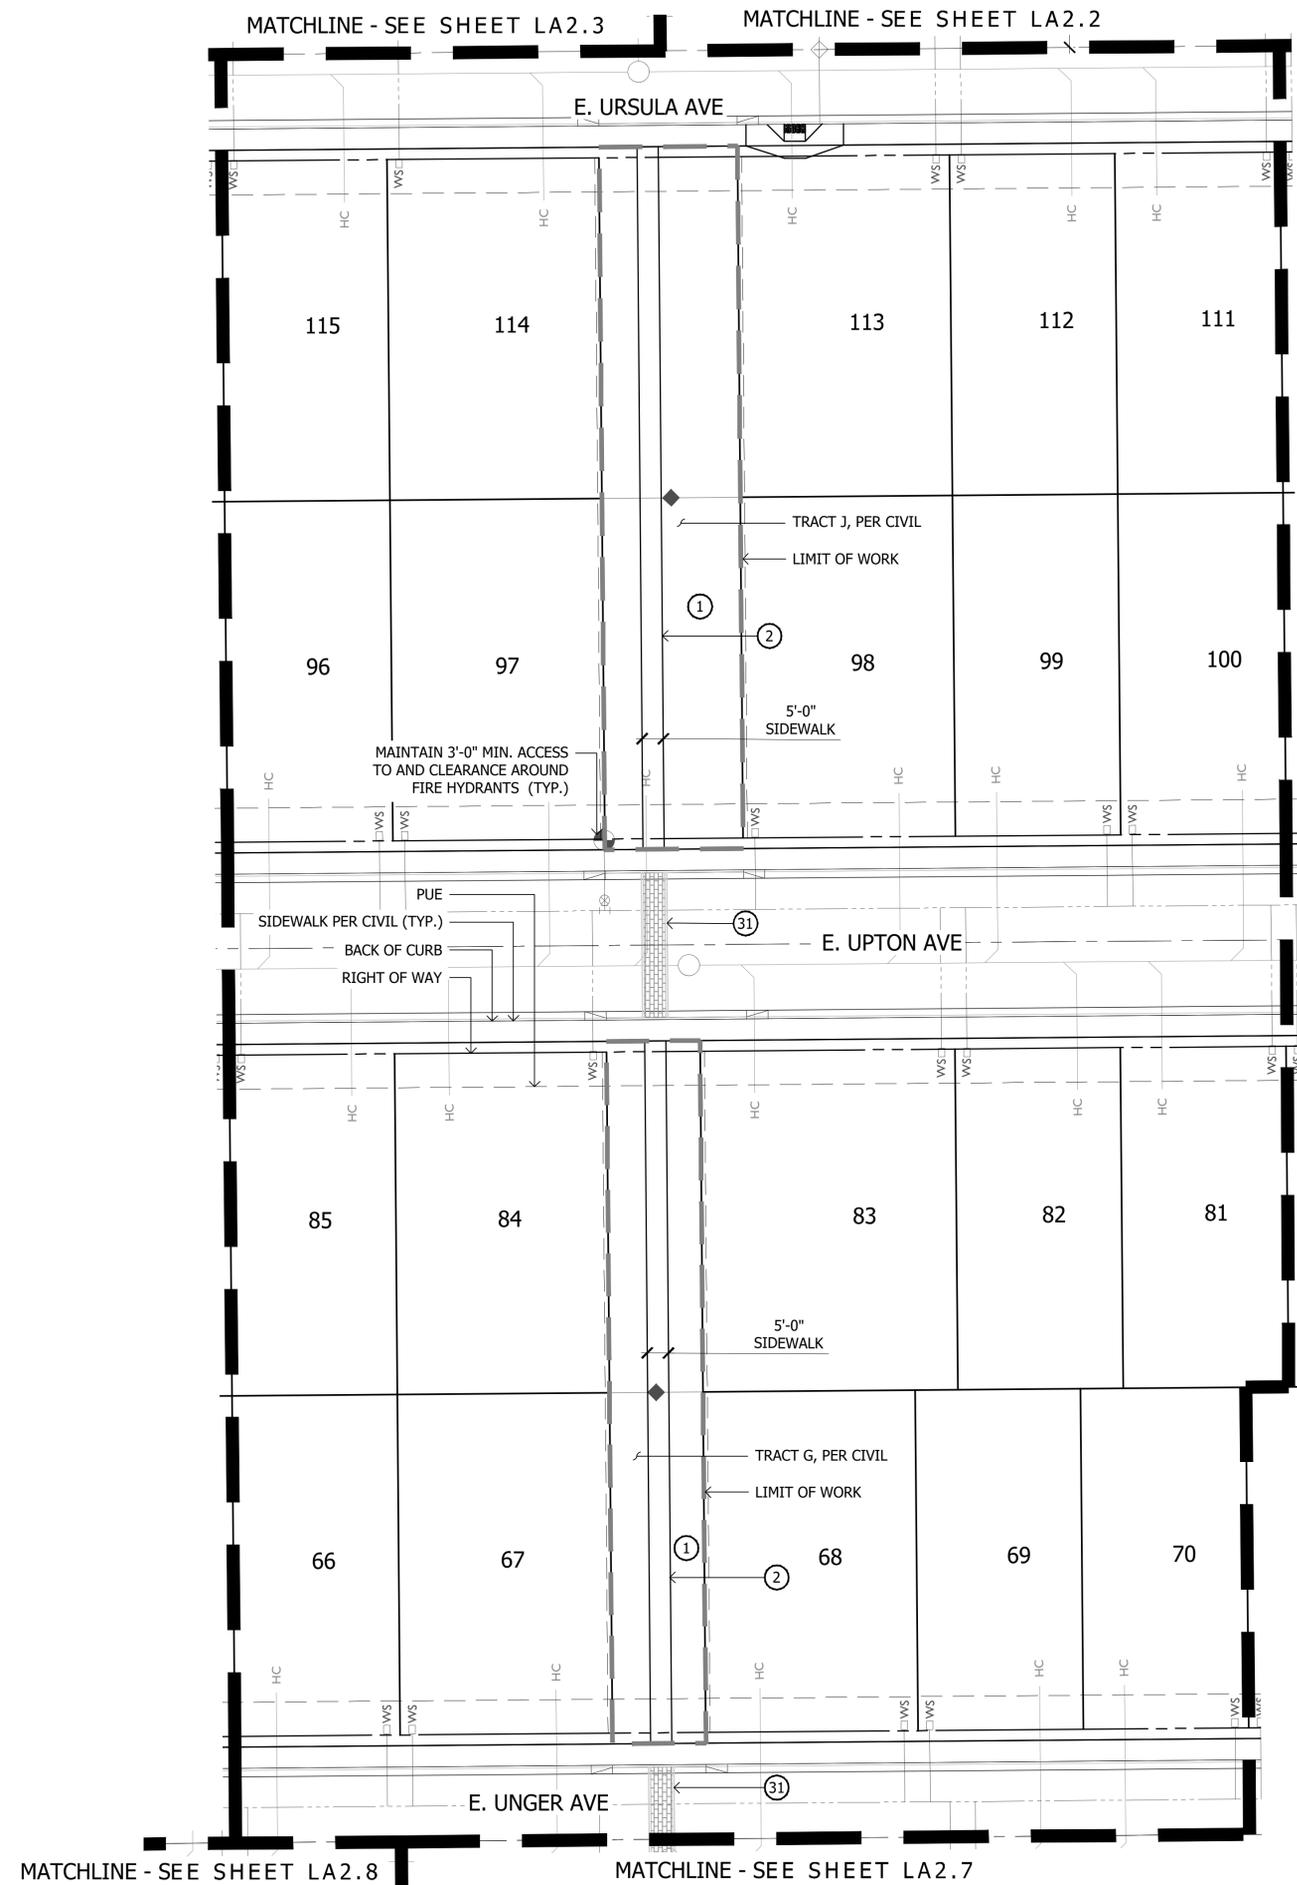

- KEYNOTES**
- NOTE:
SEE MATERIALS SCHEDULE ON SHEET LA0.2 FOR MANUFACTURER INFORMATION, COLORS, AND FINISHES.
- 1 LANDSCAPE AREA WITH DECOMPOSED GRANITE - SEE PLANTING LEGEND
 - 2 5'-0" CONCRETE SIDEWALK - SEE DETAILS 1&2, SHEET LA6.1
 - 3 CONCRETE HEADER - SEE DETAIL 4, SHEET LA6.1
 - 4 CONCRETE TURNDOWN - SEE DETAIL 7, SHEET LA6.1
 - 5 CONCRETE HEADER TURNDOWN - SEE DETAIL 5, SHEET LA6.1
 - 6 CONCRETE PAD
 - 7 DIAMOND SCORED CONCRETE OR APPROVED EQUAL BY OWNER
 - 8 ADA ACCESSIBLE RAMP - SEE DETAIL 3, SHEET LA6.1
 - 9 WOOD FIBER - SEE DETAIL 6, SHEET LA6.1
 - 10 TURF
 - 11 ARTIFICIAL TURF
 - 12 STABILIZED DG - SEE DETAIL 8, SHEET LA6.1
 - 13 THEME WALL - SEE DETAIL 1, SHEET LA6.2
 - 14 CUSTOM SHADE STRUCTURE - SEE DETAIL 1, SHEET LA6.3
 - 15 SWAY BENCH - SEE DETAIL 2, SHEET LA6.3
 - 16 DOOLEY WALL - SEE DETAIL 3, SHEET LA6.2
 - 17 PRIMARY ENTRY MONUMENT - SEE DETAIL 3, SHEET LA6.3
 - 18 PICKLEBALL FENCE - SEE DETAIL 1, SHEET LA6.4
 - 19 SCREEN WALL CONDITION A - SEE DETAIL 2, SHEET LA6.4
 - 20 SCREEN WALL CONDITION B - SEE DETAIL 2, SHEET LA6.4
 - 21 BENCH - SEE DETAIL 5, SHEET LA6.4
 - 22 TRASH RECEPTACLE - SEE DETAIL 6, SHEET LA6.4
 - 23 16' x 16' RAMADA - SEE DETAIL 10, SHEET LA6.4
 - 24 RECTANGULAR PICNIC TABLE - SEE DETAIL 7, SHEET LA6.4
 - 25 ADA ACCESSIBLE PICNIC TABLE - SEE DETAIL 9, SHEET LA6.4
 - 26 BAG TOSS BOARD - SEE DETAIL 8, SHEET LA6.4
 - 27 ORCHID ROPE COURSE (AGES 5-12) - SEE DETAIL 4, SHEET LA6.4
 - 28 DYNAMO PLAY STRUCTURE (AGES 2-5) - SEE DETAIL 3, SHEET LA6.4
 - 29 PICKLE BALL COURT
 - 30 TENSILE SHADE STRUCTURE
 - 31 STAMPED ASPHALT PEDESTRIAN CROSSWALK - SEE DETAIL 9, SHEET LA6.1

- SYMBOLS AND ABBREVIATIONS**
- TYP: TYPICAL
 - POINT OF BEGINNING FOR DIMENSIONS

 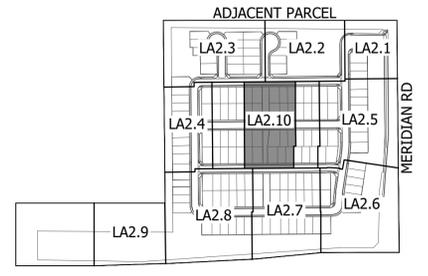

KEY MAP

NOT TO SCALE

1	2	3	4	5	6
---	---	---	---	---	---

Final Site Plan
Haven at Destination
NE Corner of Meridian Rd and AZ Route 24
Mesa, AZ
SHEET TITLE: LAYOUT PLAN




ABLA
310 E. RIO SALADO PARKWAY
TEMPE, ARIZONA 85281
OFFICE: 480-530-0077
WEB: ABLASTUDIO.COM



© Copyright 2025 ABLA, LLC.


DATE: 10-20-2025
ISSUED FOR: 4th Review
DRAWN BY: DCR, AS, AR
CHECKED BY: MP
PERMIT NUMBER:
ABLA PROJECT NUMBER:
86-131-25

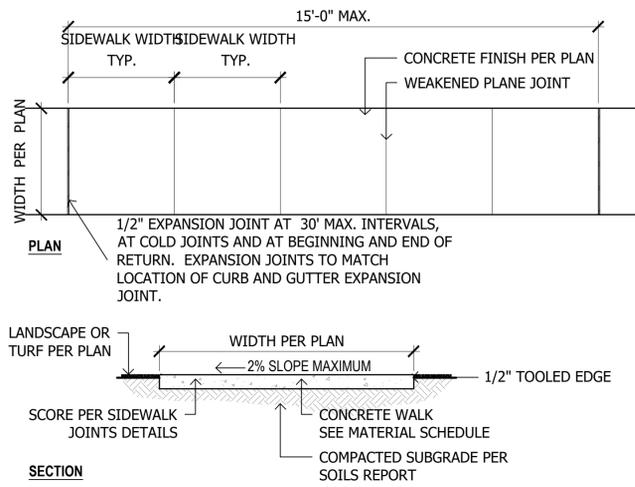

GENERAL NOTES:
 1. SIDEWALK PER CLARK COUNTY STANDARD DETAIL.
 2. LONGITUDINAL WEAKENED PLANE JOINT REQUIRED AT MIDPOINT OF SIDEWALK 10' OR WIDER.


1 Concrete Sidewalk

SCALE: 1/2"=1'-0"

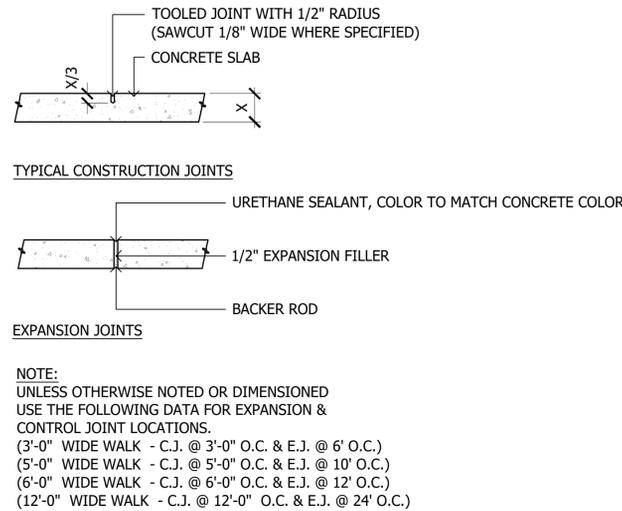

2 Construction Joints


SCALE: 1"=1'-0"

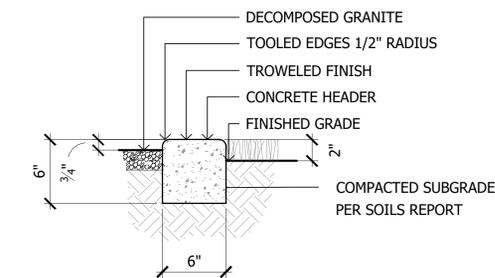

NOTE:
 CONCRETE HEADER TO FINISH FLUSH WITH HARDSCAPE EDGE.

4 Concrete Header

SCALE: 1-1/2"=1'-0"

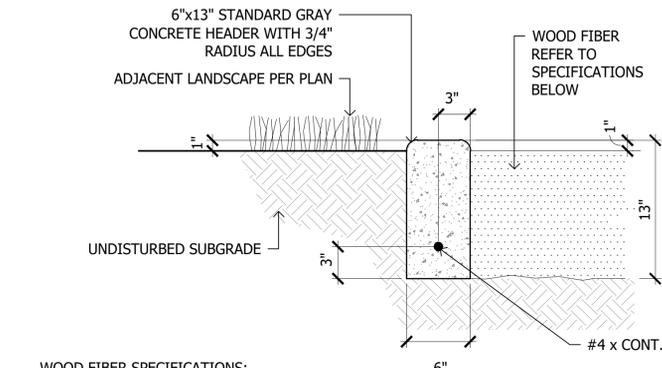


WOOD FIBER SPECIFICATIONS:
 THE MATERIAL SHALL MEET ASTM F-1292-95 AND ADA PER ASTM PS 83-97. THE MATERIAL SHALL BE MANUFACTURED FROM 100% CLEAN WOOD. MATERIAL SHALL BE FREE OF TWIGS, BARK, AND LEAF DEBRIS. IT SHALL BE FREE FROM ANY FOREIGN OBJECTS SUCH AS NAILS, TRASH AND CHEMICAL ADDITIVES. THE MATERIAL SHALL BE NON-TOXIC.

NOTES:
 1. CONCRETE HEADER TURNDOWN TO BE INSTALLED AT TOT LOT, PER PLAN, WHERE CONCRETE HEADER IS ADJACENT TO TOT LOT.

5 Concrete Header Turndown


SCALE: 1-1/2"=1'-0"

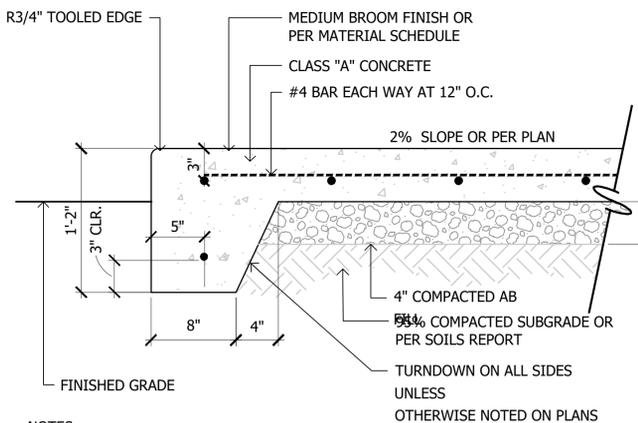

NOTES:
 1. CONCRETE TURNDOWN TO BE INSTALLED AT TOT LOT, PER PLAN, WHERE CONCRETE IS ADJACENT TO TOT LOT.

7 Concrete Turndown


SCALE: 1-1/2"=1'-0"

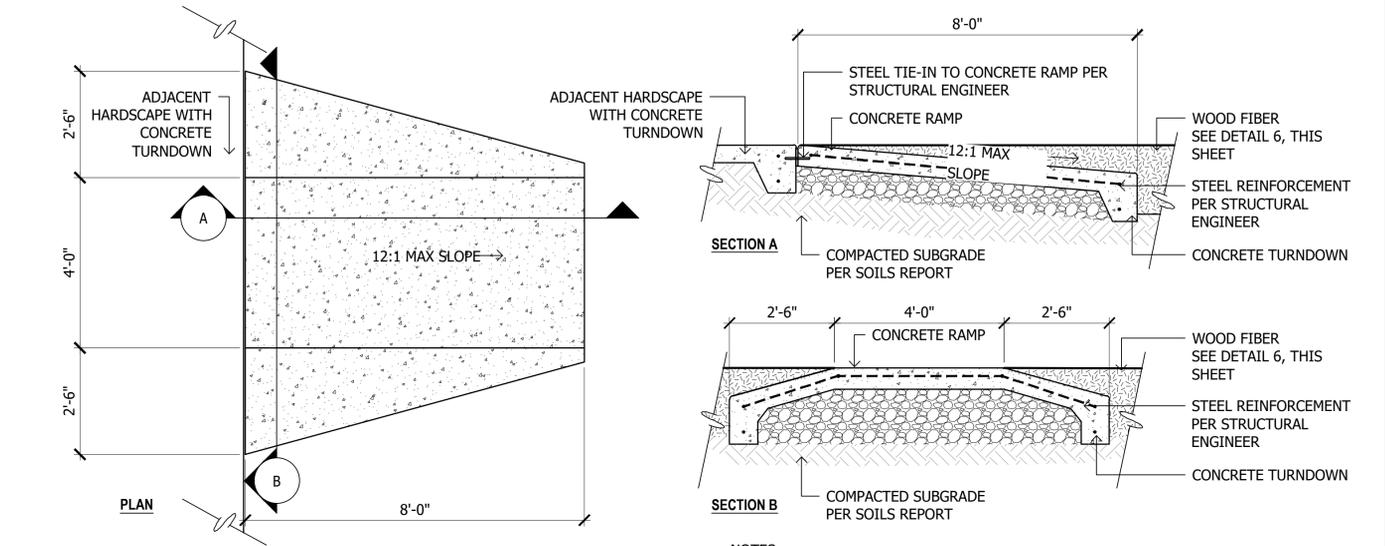

NOTES:
 1. CONCRETE RAMP TO BE INSTALLED OUTSIDE OF ALL PLAY EQUIPMENT FALL ZONES.

3 ADA Access Ramp Into Wood Fiber


SCALE: 1/2"=1'-0"

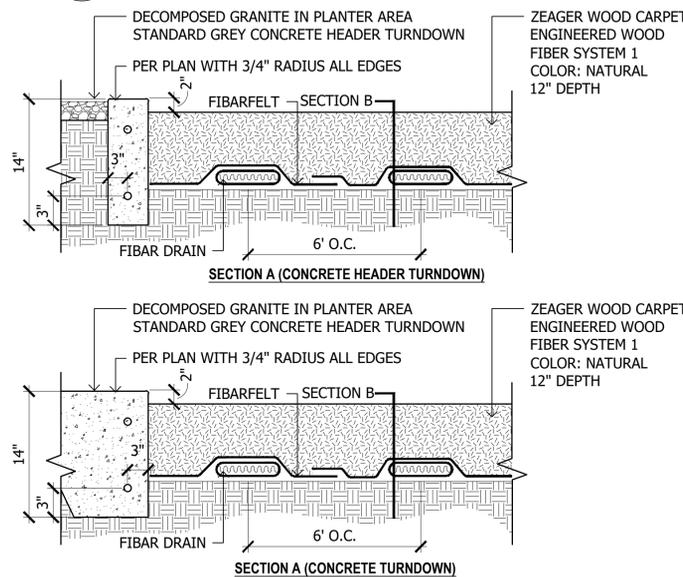

NOTES:
 1. INSTALLATION TO BE COMPLETED IN ACCORDANCE WITH MANUFACTURERS SPECIFICATIONS.
 2. DO NOT SCALE DRAWINGS.
 3. AWARD CONTRACTORS MUST OBTAIN A LICENSE ZEAGER BROS, INC. PRIOR TO CONSTRUCTION.
 4. WOOD CARPET WEAR MATS MUST BE INSTALLED UNDER ALL SWINGS, TIRE SWINGS & SLIDE EXITS TO PRESERVE WARRANTY. SEE 312-002.
 5. CONTRACTORS NOTE: FOR PRODUCT AND PURCHASING INFORMATION VISIT www.zeager.com

6 Wood Fiber


SCALE: 1/2"=1'-0"

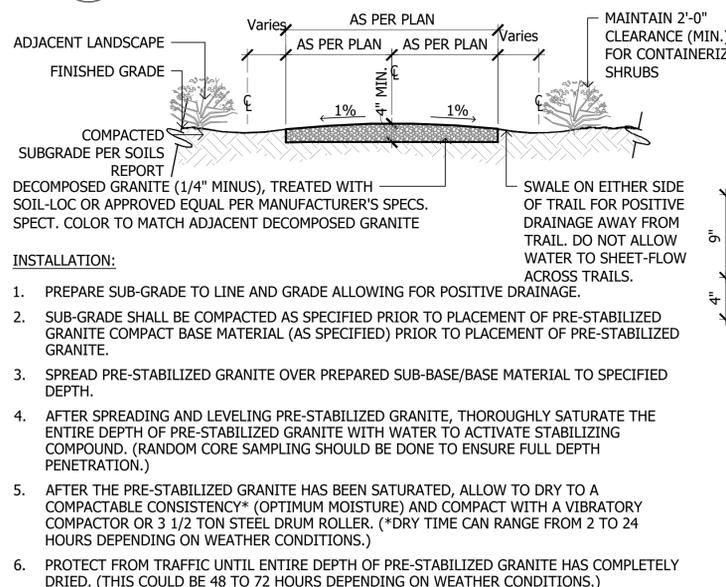

INSTALLATION:
 1. PREPARE SUB-GRADE TO LINE AND GRADE ALLOWING FOR POSITIVE DRAINAGE.
 2. SUB-GRADE SHALL BE COMPACTED AS SPECIFIED PRIOR TO PLACEMENT OF PRE-STABILIZED GRANITE COMPACT BASE MATERIAL (AS SPECIFIED) PRIOR TO PLACEMENT OF PRE-STABILIZED GRANITE.
 3. SPREAD PRE-STABILIZED GRANITE OVER PREPARED SUB-BASE/BASE MATERIAL TO SPECIFIED DEPTH.
 4. AFTER SPREADING AND LEVELING PRE-STABILIZED GRANITE, THOROUGHLY SATURATE THE ENTIRE DEPTH OF PRE-STABILIZED GRANITE WITH WATER TO ACTIVATE STABILIZING COMPOUND. (RANDOM CORE SAMPLING SHOULD BE DONE TO ENSURE FULL DEPTH PENETRATION.)
 5. AFTER THE PRE-STABILIZED GRANITE HAS BEEN SATURATED, ALLOW TO DRY TO A COMPACTABLE CONSISTENCY* (OPTIMUM MOISTURE) AND COMPACT WITH A VIBRATORY COMPACTOR OR 3 1/2 TON STEEL DRUM ROLLER. (*DRY TIME CAN RANGE FROM 2 TO 24 HOURS DEPENDING ON WEATHER CONDITIONS.)
 6. PROTECT FROM TRAFFIC UNTIL ENTIRE DEPTH OF PRE-STABILIZED GRANITE HAS COMPLETELY DRIED. (THIS COULD BE 48 TO 72 HOURS DEPENDING ON WEATHER CONDITIONS.)

8 Stabilized Decomposed Granite

SCALE: 1/2"=1'-0"


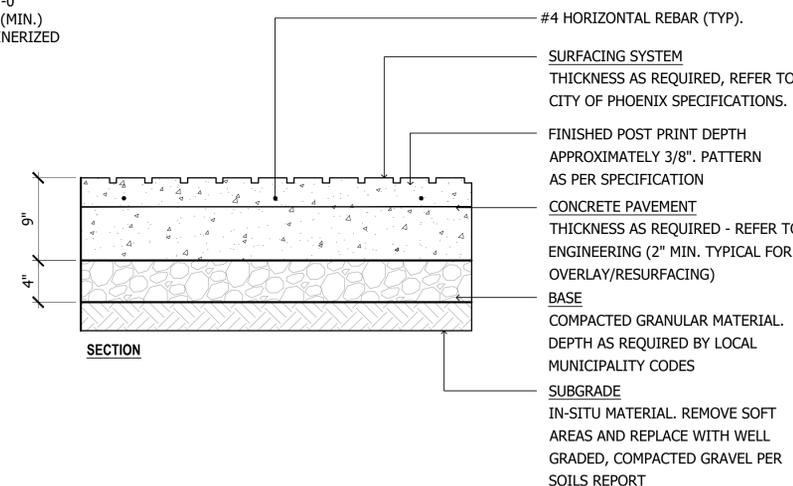


9 Stamped Asphalt Pedestrian Crossing

SCALE: 1/2"=1'-0"

STAMPED CONCRETE NOTES:
 CREATIVE PAVING SOLUTIONS
 1027 EAST CURRY ROAD
 TEMPE, AZ 85281
 P: 480-659-7901
 WEB: www.creativepavingsolutions.com
 OR APPROVED EQUAL

STREETPRINT (OR EQUAL) PATTERN (FIELD) - BRICK OR APPROVED EQUAL
 • FIELD COLOR: NATURAL GRAY OR APPROVED EQUAL

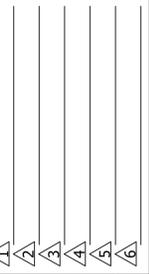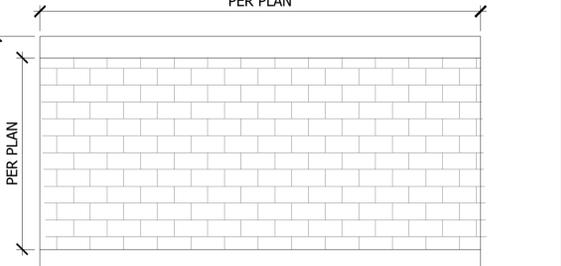

Final Site Plan
 Haven at Destination
 NE Corner of Meridian RD and AZ Route 24
 Mesa, AZ




ABLA
 310 E. RIO SALADO PARKWAY
 TEMPE, ARIZONA 85281
 OFFICE: 480-530-0077
 WEB: ABLASTUDIO.COM



DATE: 10-20-2025
 ISSUED FOR: 4th Review
 DRAWN BY: DCR, AS, AR
 CHECKED BY: MP
 PERMIT NUMBER:
 ABLA PROJECT NUMBER:
 86-131-25

LA6.1

PG: 25 OF 28

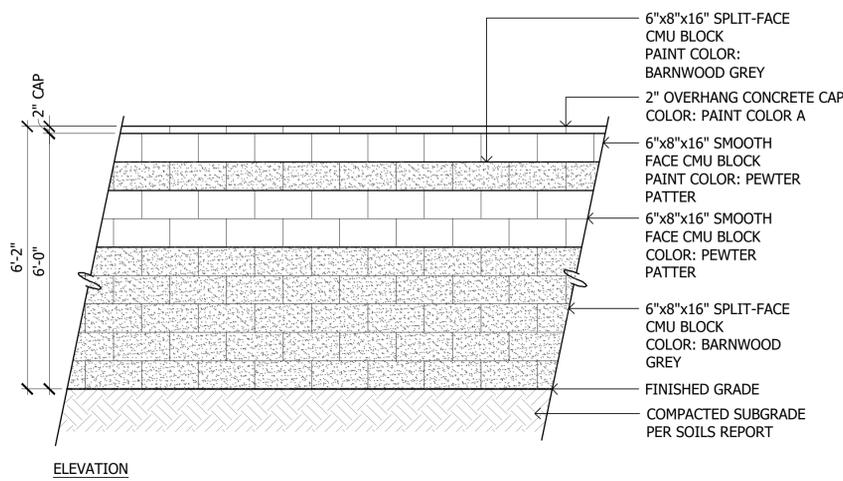

6"x8"x16" SPLIT-FACE CMU BLOCK
PAINT COLOR: BARNWOOD GREY

2" OVERHANG CONCRETE CAP
COLOR: PAINT COLOR A

6"x8"x16" SMOOTH FACE CMU BLOCK
PAINT COLOR: PEWTER PATTERN

6"x8"x16" SMOOTH FACE CMU BLOCK
COLOR: PEWTER PATTERN

6"x8"x16" SPLIT-FACE CMU BLOCK
COLOR: BARNWOOD GREY


FINISHED GRADE

COMPACTED SUBGRADE PER SOILS REPORT

PAINTED CMU BLOCK
MANUFACTURER: SUPERLITE
PRODUCT: STANDARD SMOOTH FACE
PAINT COLOR: PEWTER PATTERN - DET627 OR APPROVED EQUAL

PAINT COLOR A
MANUFACTURER: DUNN-EDWARDS
PRODUCT NUMBER: DET620
PAINT COLOR: BARNWOOD GREY OR APPROVED EQUAL

PAINTED CMU BLOCK
MANUFACTURER: SUPERLITE
PRODUCT: SPLIT FACE
PAINT COLOR: BARNWOOD GREY - DET620 OR APPROVED EQUAL

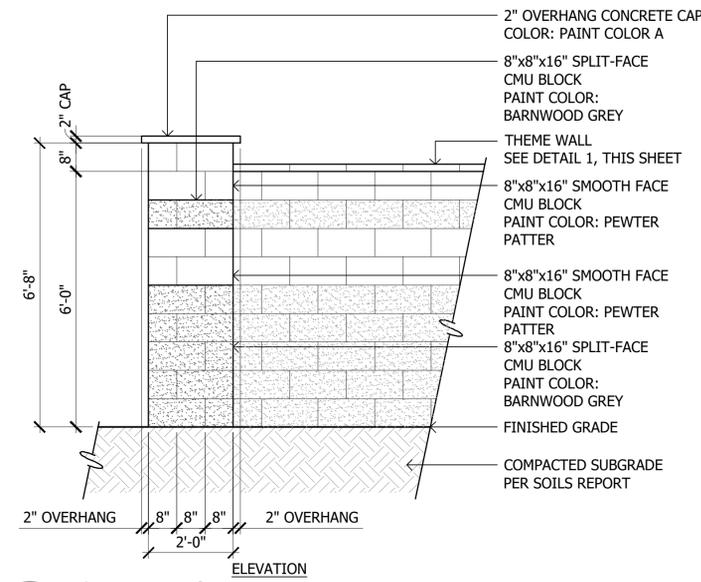

2" OVERHANG CONCRETE CAP
COLOR: PAINT COLOR A

8"x8"x16" SPLIT-FACE CMU BLOCK
PAINT COLOR: BARNWOOD GREY

THEME WALL
SEE DETAIL 1, THIS SHEET

8"x8"x16" SMOOTH FACE CMU BLOCK
PAINT COLOR: PEWTER PATTERN

8"x8"x16" SMOOTH FACE CMU BLOCK
PAINT COLOR: PEWTER PATTERN

8"x8"x16" SPLIT-FACE CMU BLOCK
PAINT COLOR: BARNWOOD GREY

FINISHED GRADE

COMPACTED SUBGRADE PER SOILS REPORT


PAINTED CMU BLOCK
MANUFACTURER: SUPERLITE
PRODUCT: STANDARD SMOOTH FACE
PAINT COLOR: PEWTER PATTERN - DET627 OR APPROVED EQUAL

PAINT COLOR A
MANUFACTURER: DUNN-EDWARDS
PRODUCT NUMBER: DET620
PAINT COLOR: BARNWOOD GREY OR APPROVED EQUAL

PAINTED CMU BLOCK
MANUFACTURER: SUPERLITE
PRODUCT: SPLIT FACE
PAINT COLOR: BARNWOOD GREY - DET620 OR APPROVED EQUAL

1 Theme Wall
SCALE: 1/2"=1'-0"

2 Theme Column
SCALE: 1/2"=1'-0"

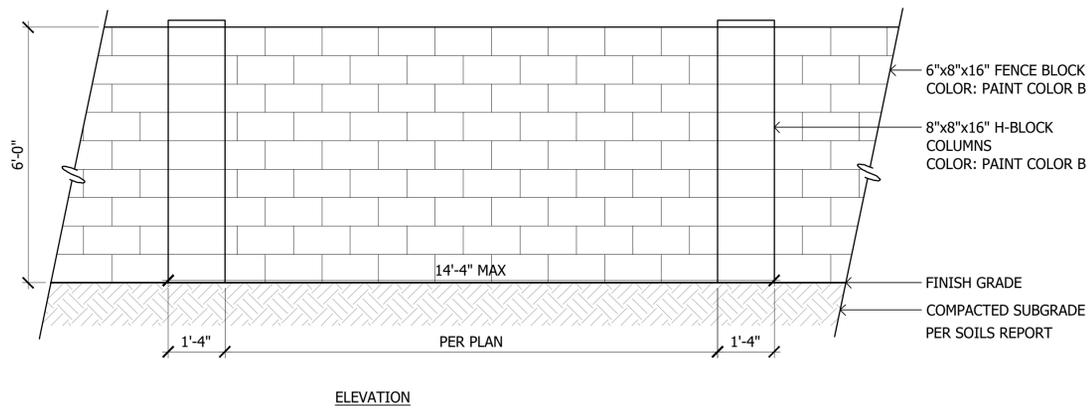

6"x8"x16" FENCE BLOCK
COLOR: PAINT COLOR B


8"x8"x16" H-BLOCK COLUMNS
COLOR: PAINT COLOR B

FINISH GRADE

COMPACTED SUBGRADE PER SOILS REPORT

PAINT COLOR B
MANUFACTURER: DUNN-EDWARDS
PRODUCT NUMBER: DET620
PAINT COLOR: BARNWOOD GREY OR APPROVED EQUAL

3 Dooley Wall
SCALE: 1/2"=1'-0"

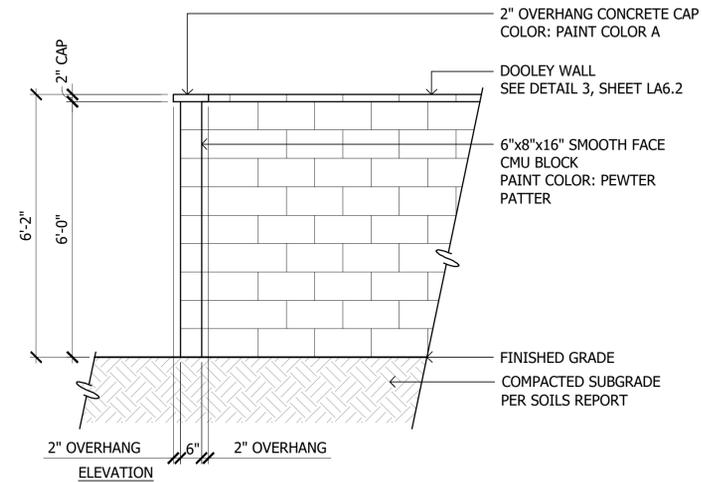

2" OVERHANG CONCRETE CAP
COLOR: PAINT COLOR A

DOOLEY WALL
SEE DETAIL 3, SHEET LA6.2

6"x8"x16" SMOOTH FACE CMU BLOCK
PAINT COLOR: PEWTER PATTERN


FINISHED GRADE

COMPACTED SUBGRADE PER SOILS REPORT

PAINTED CMU BLOCK
MANUFACTURER: SUPERLITE
PRODUCT: STANDARD SMOOTH FACE
PAINT COLOR: PEWTER PATTERN - DET627 OR APPROVED EQUAL

PAINT COLOR A
MANUFACTURER: DUNN-EDWARDS
PRODUCT NUMBER: DET620
PAINT COLOR: BARNWOOD GREY OR APPROVED EQUAL

4 Dooley Wall Return
SCALE: 1/2"=1'-0"

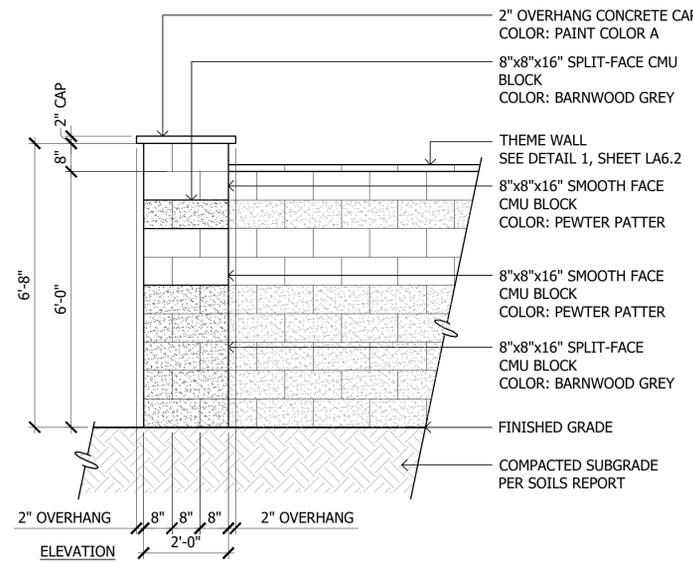

2" OVERHANG CONCRETE CAP
COLOR: PAINT COLOR A

8"x8"x16" SPLIT-FACE CMU BLOCK
COLOR: BARNWOOD GREY

THEME WALL
SEE DETAIL 1, SHEET LA6.2

8"x8"x16" SMOOTH FACE CMU BLOCK
COLOR: PEWTER PATTERN

8"x8"x16" SMOOTH FACE CMU BLOCK
COLOR: PEWTER PATTERN

8"x8"x16" SPLIT-FACE CMU BLOCK
COLOR: BARNWOOD GREY

FINISHED GRADE


COMPACTED SUBGRADE PER SOILS REPORT

PAINTED CMU BLOCK
MANUFACTURER: SUPERLITE
PRODUCT: STANDARD SMOOTH FACE
PAINT COLOR: PEWTER PATTERN - DET627 OR APPROVED EQUAL

PAINT COLOR A
MANUFACTURER: DUNN-EDWARDS
PRODUCT NUMBER: DET620
PAINT COLOR: BARNWOOD GREY OR APPROVED EQUAL

PAINTED CMU BLOCK
MANUFACTURER: SUPERLITE
PRODUCT: SPLIT FACE
PAINT COLOR: BARNWOOD GREY - DET620 OR APPROVED EQUAL

5 Corner Accent Pilaster
SCALE: 1/2"=1'-0"

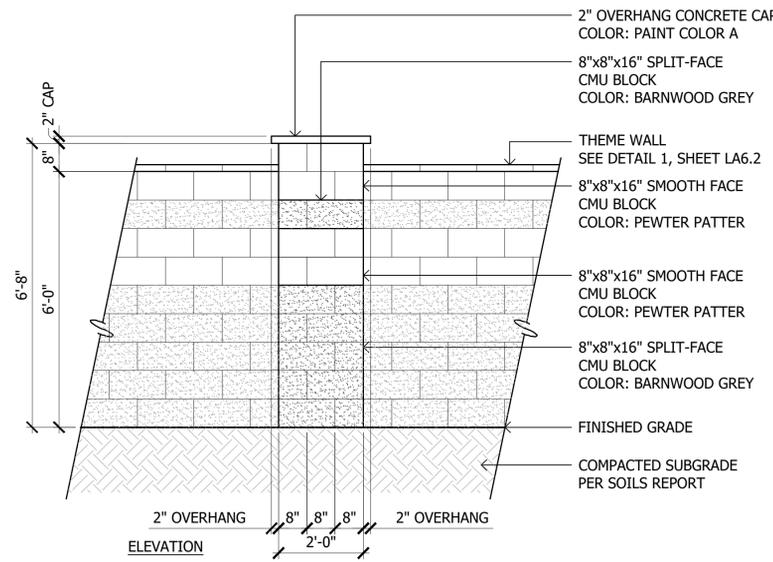

2" OVERHANG CONCRETE CAP
COLOR: PAINT COLOR A

8"x8"x16" SPLIT-FACE CMU BLOCK
COLOR: BARNWOOD GREY

THEME WALL
SEE DETAIL 1, SHEET LA6.2

8"x8"x16" SMOOTH FACE CMU BLOCK
COLOR: PEWTER PATTERN

8"x8"x16" SMOOTH FACE CMU BLOCK
COLOR: PEWTER PATTERN

8"x8"x16" SPLIT-FACE CMU BLOCK
COLOR: BARNWOOD GREY

FINISHED GRADE


COMPACTED SUBGRADE PER SOILS REPORT

PAINTED CMU BLOCK
MANUFACTURER: SUPERLITE
PRODUCT: STANDARD SMOOTH FACE
PAINT COLOR: PEWTER PATTERN - DET627 OR APPROVED EQUAL

PAINT COLOR A
MANUFACTURER: DUNN-EDWARDS
PRODUCT NUMBER: DET620
PAINT COLOR: BARNWOOD GREY OR APPROVED EQUAL

PAINTED CMU BLOCK
MANUFACTURER: SUPERLITE
PRODUCT: SPLIT FACE
PAINT COLOR: BARNWOOD GREY - DET620 OR APPROVED EQUAL

6 Theme Pilaster
SCALE: 1/2"=1'-0"

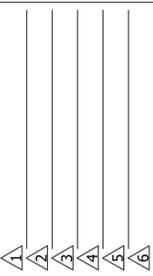

Final Site Plan
Haven at Destination
NE Corner of Meridian RD and AZ Route 24
Mesa, AZ





ABLA
310 E. RIO SALADO PARKWAY
TEMPE, ARIZONA 85281
OFFICE: 480-530-0077
WEB: ABLASTUDIO.COM



© Copyright 2025 ABLA, LLC.

DATE: 10-20-2025
ISSUED FOR: 4th Review
DRAWN BY: DCR, AS, AR
CHECKED BY: MP
PERMIT NUMBER:
ABLA PROJECT NUMBER:
86-131-25

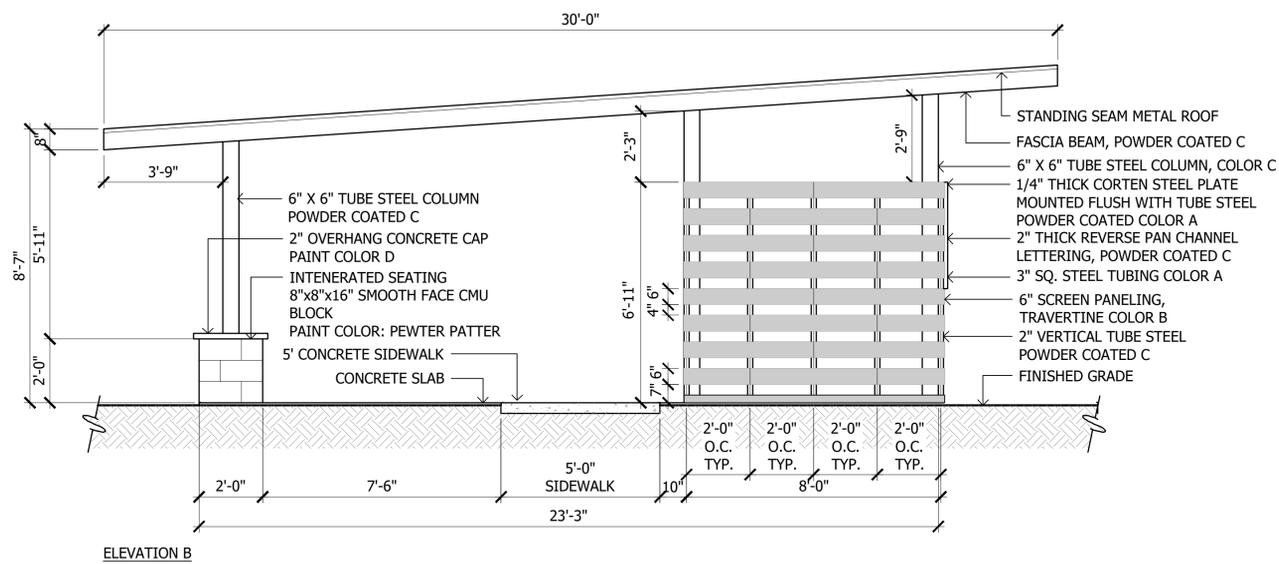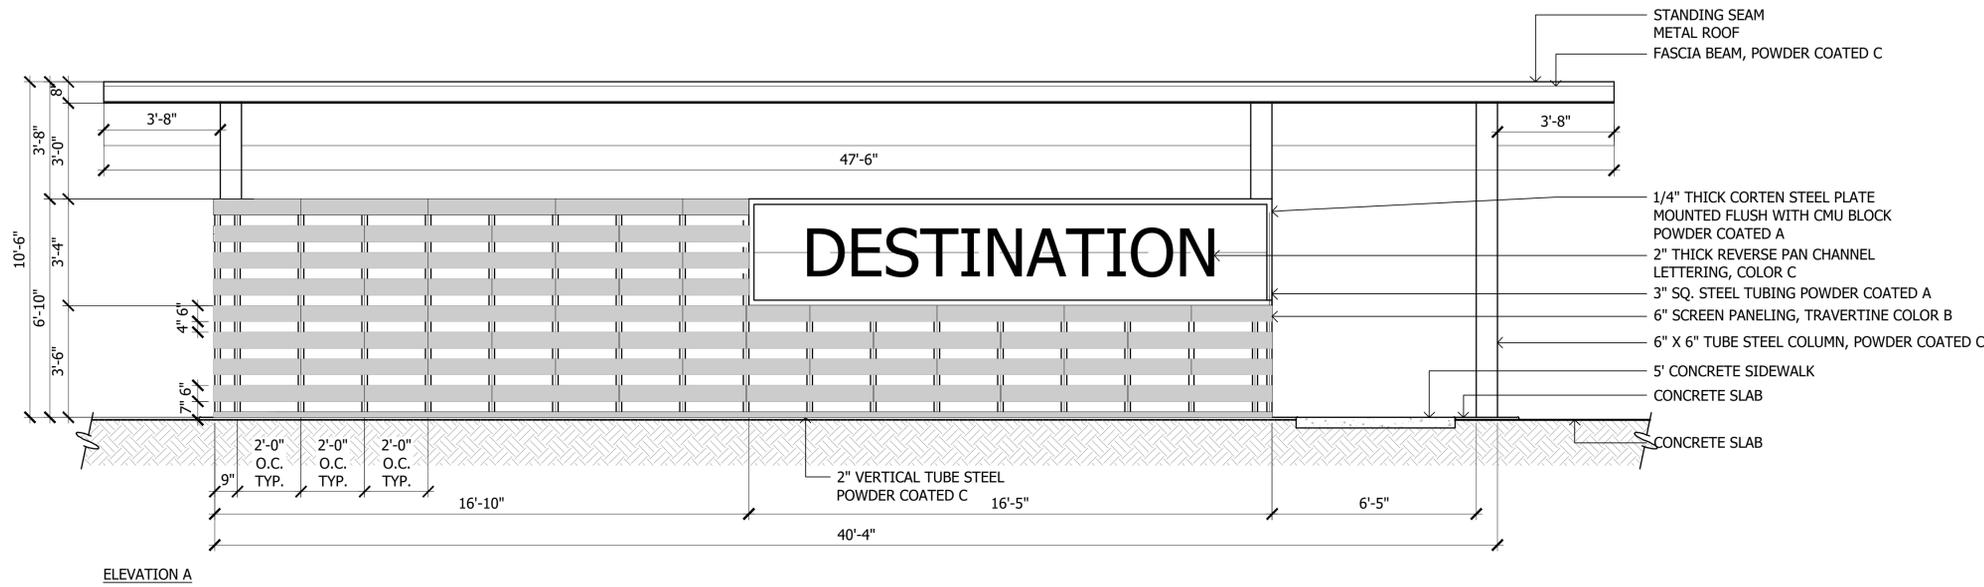

POWDER COAT A
MANUFACTURER: SHERWIN WILLIAMS
PRODUCT NUMBER: SW PRB2-C0001
COLOR: RUST OR APPROVED EQUAL



PAINT COLOR D
MANUFACTURER: DUNN-EDWARDS
PRODUCT NUMBER: DET620
PAINT COLOR: BARNWOOD GREY OR APPROVED EQUAL



PAINTED CMU BLOCK
MANUFACTURER: SUPERLITE
PRODUCT: STANDARD SMOOTH FACE
PAINT COLOR: PEWTER PATTERN - DET627 OR APPROVED EQUAL



TRAVERTINE (COLOR B)
MANUFACTURER: QDI SURFACES
COLOR: ENGLISH WALNUT OR APPROVED EQUAL




POWDER COATED C
MANUFACTURER: N/A
PRODUCT: BLACK OR APPROVED EQUAL



MANUFACTURER: KAYPARK
PRODUCT: BENCH SWING
SIZE: 6 FEET
PLANK TYPE: SLATTED STEEL
SKU: MCSB
COLOR: TAN OR APPROVED EQUAL
FINISH: STANDARD

1 Custom Shade Structure
SCALE: 3/8"=1'-0"

2 Sway Bench
SCALE: -

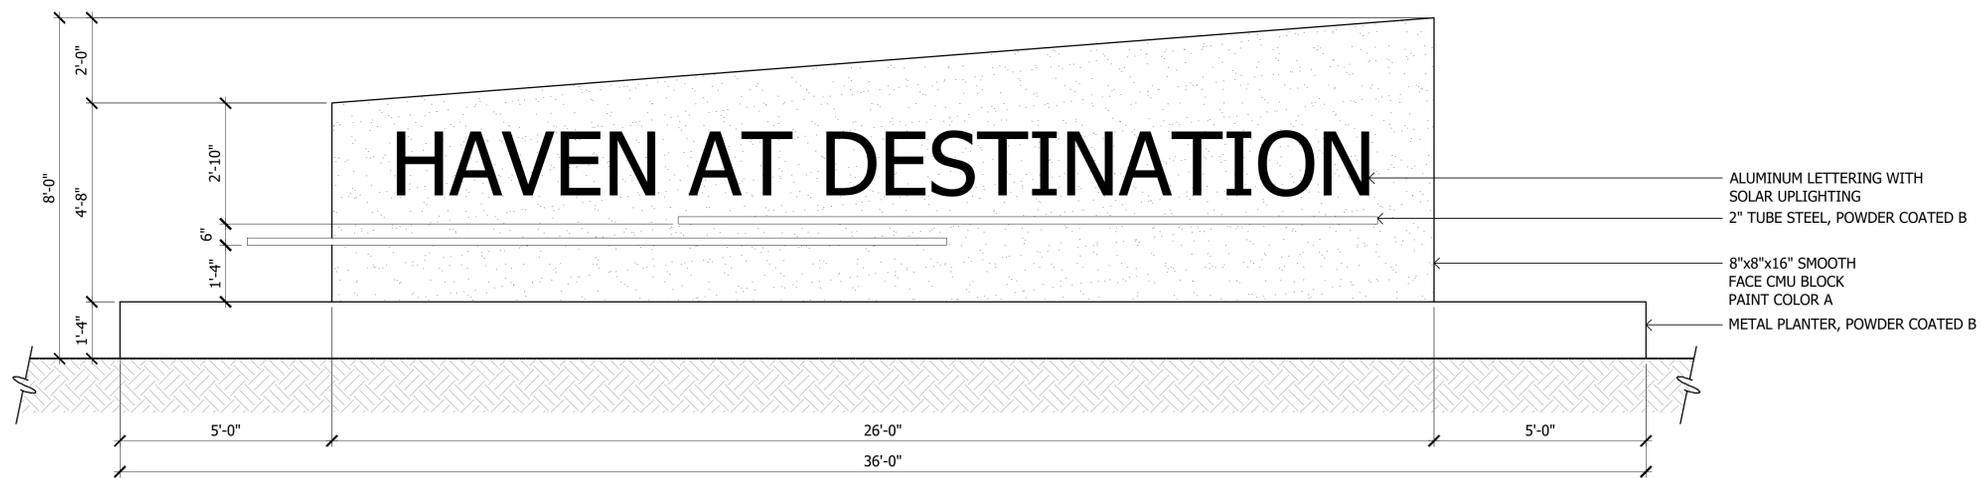

3 Primary Entry Monument
SCALE: 1/2"=1'-0"

1
2
3
4
5
6





Final Site Plan
Haven at Destination
NE Corner of Meridian RD and AZ Route 24
Mesa, AZ
SHEET TITLE: CONSTRUCTION DETAILS



ABLA
310 E. RIO SALADO PARKWAY
TEMPE, ARIZONA 85281
OFFICE: 480-530-0077
WEB: ABLASTUDIO.COM



DATE: 10-20-2025
ISSUED FOR: 4th Review
DRAWN BY: DCR, AS, AR
CHECKED BY: MP
PERMIT NUMBER:
ABLA PROJECT NUMBER:
86-131-25

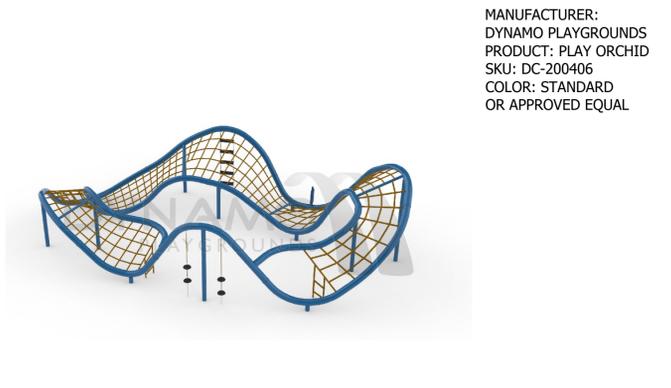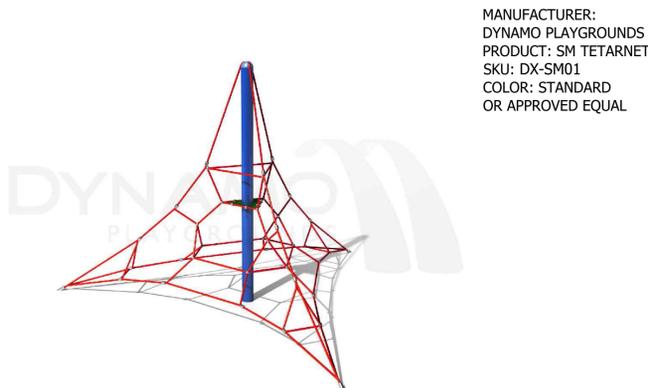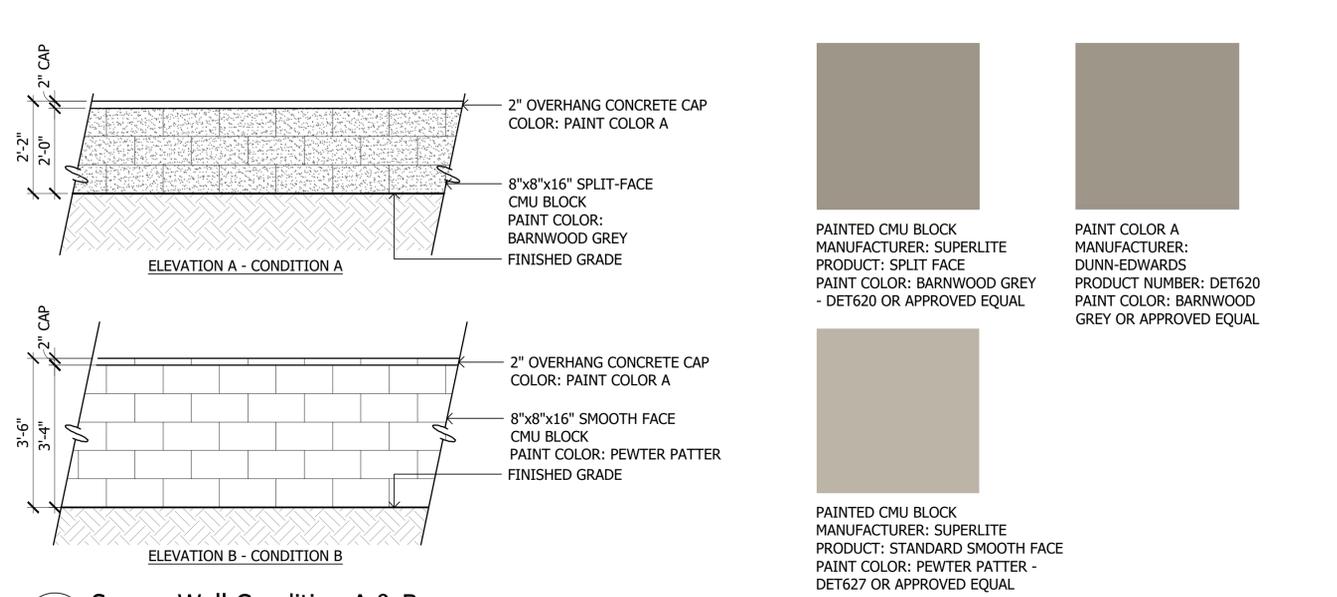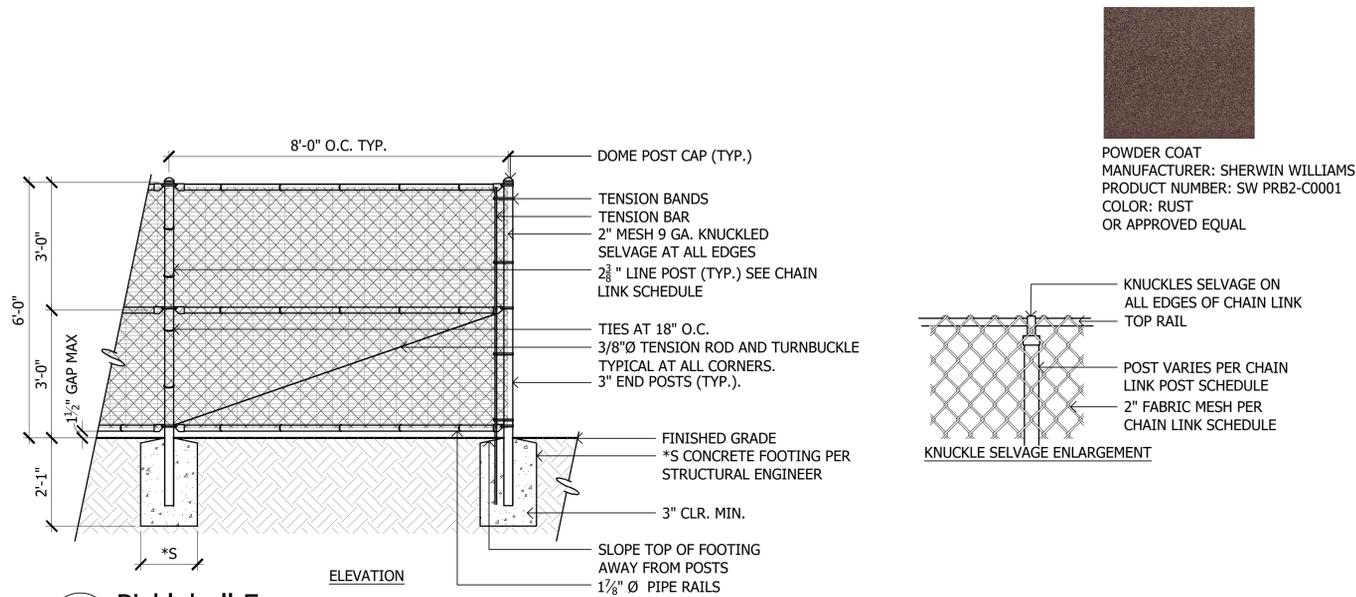

Final Site Plan
Haven at Destination
NE Corner of Meridian RD and AZ Route 24
Mesa, AZ

ASHTON WOODS
AW

ABLA
310 E. RIO SALADO PARKWAY
TEMPE, ARIZONA 85281
OFFICE: 480-530-0077
WEB: ABLASTUDIO.COM

Professional Engineer Seal: ANDREW D. BARON, License No. 4270-2025, Exp. 12-31-21

© Copyright 2025 ABLA, LLC.

DATE: 10-20-2025
ISSUED FOR: 4th Review
DRAWN BY: DCR, AS, AR
CHECKED BY: MP
PERMIT NUMBER:
ABLA PROJECT NUMBER:
86-131-25

LA6.4
PG: 28 OF 28




SHEET TITLE: CONSTRUCTION DETAILS

Plant Materials Legend

Tree	Cal (in.)	Height (Ft.)	Width (Ft.)	Box (in.)	Qty	Canopy Shade (s.f.)	Mature (s.f.)
Acacia aneura				15 gal	3		
Mulga Acacia	0.75-1.25	5.0-7.0	2.0-3.0	24"	4	177	15'
Chilopsis linearis				15 gal	13	315	20'
Desert Willow	1.0-1.5	5.0-7.0	3.0-4.0	15 gal	13	315	20'
Chitalpa tashkentensis	1.0-1.5	5.0-7.0	3.0-4.0	24"	19	315	20'
Chitalpa				15 gal	13	315	20'
Ebenopsis ebano				15 gal	6	177	15'
Texas Ebony	1.0-1.5	5.0-7.0	3.0-4.0	15 gal	6	177	15'
Olneya tesota				15 gal	10	490	25'
Desert Ironwood	Multi	4.0-6.0	2.5-3.5	15 gal	34	490	25'
Parkinsonia praecox				15 gal	10	707	30'
Palo Brea	1.0-1.5	5.0-7.0	3.0-4.0	24"	25	707	30'
Pistacia chinensis				15 gal	9	962	35'
Chinese Pistache	1.0-1.5	7.0-9.0	2.5-3.5	24"	11	962	35'
Prosopis hybrid				15 gal	28	707	30'
Thornless Mesquite	1.25-1.5	5.0-8.0	6.0-7.0	15 gal	36	707	30'
Quercus virginiana 'Cathedral'				15 gal	36	1,964	50'
Cathedral Live Oak	1.0-1.5	7.0-9.0	3.0-4.0	24"	8	1,964	50'
Sophora secundiflora				15 gal	7	50	8'
Texas Mountain Laurel	0.75-1.0	3.0-4.0	2.0-3.0	24"	7	50	8'
Ulmus parvifolia 'Allee'				15 gal	21	1,590	45'
Allee Elm	1.0-1.5	7.0-9.0	3.0-4.0	24"	8	1,590	45'


Extra Large Shrubs	Size	Qty	Small Shrubs	Size	Qty
Caesalpinia gilliesii			Callistemon viminalis 'Little John'		
Yellow Bird of Paradise	5 gal.	16	Little John Bottle Brush	5 gal.	97
Caesalpinia mexicana			Russelia equisetiformis		
Mexican Bird of Paradise	5 gal.	33	Coral Fountain	5 gal.	213
Caesalpinia pulcherrima			Teucrium chamaedrys		
Red Bird of Paradise	5 gal.	56	Germander	1 gal.	152
Cordia parvifolia			Groundcovers		
Little Leaf Cordia	5 gal.	39	Size	Qty	
Dodonaea viscosa			Chrysactinia mexicana		
Green Hopseed Bush	5 gal.	83	Damianita	1 gal.	113
Tecoma alata 'Orange Jubilee'			Eremophila prostrata		
Orange Jubilee	15 gal.	105	Outback Sunrise Eremophila	1 gal.	109
Tecoma Stans			Lantana montevidensis		
Yellow Bells	15 gal.	46	Purple Trailing Lantana	1 gal.	191
Tecoma x 'Bells of Fire'			Lantana sp.		
Bells of Fire	5 gal.	40	'New Gold' Lantana	1 gal.	134
Vauquelinia californica			Rosmarinus officinalis 'Prostratus'		
Arizona Rosewood	15 gal.	36	Trailing Rosemary	1 gal.	286
Large Shrubs	Size	Qty	Ruellia 'Katie'		
Cassia artemisioides 'Silver'			Dwarf Ruellia 'Katie'	1 gal.	110
Silver Cassia	5 gal.	55	Teucrium chamaedrys 'prostratum'	1 gal.	110
Larrea tridentata			Prostrate Germander	1 gal.	110
Creosote	5 gal.	38	Cacti/ Accents	Size	Qty
Leucophyllum frutescens 'Green Cloud'			Aloe hyb. 'Blue Elf'		
Green Cloud Sage	5 gal.	114	Blue Elf Aloe	5 gal.	118
Leucophyllum langmaniae 'Lynn's Legacy'			Bouteloua gracilis		
Lynn's Legacy Sage	5 gal.	78	Blonde Ambition	1 gal.	435
Simmondsia Chinensis			Hesperaloe funifera		
Jojoba	15 gal.	41	Giant Hesperaloe	5 gal.	91
Medium Shrubs	Size	Qty	Hesperaloe sp. Pink Parade	3 gal.	318
Eremophila glabra spp. carnososa			Hesperaloe parviflora 'Brakelights'	3 gal.	144
Winter Blaze	5 gal.	140	Hesperaloe parviflora 'Yellow'	5 gal.	328
Eremophila hygrophana Blue Bells			Yellow Yucca	5 gal.	328
Blue Bells	5 gal.	163	Muhlenbergia capillaris		
Justicia spicigera			'Regal Mist'	5 gal.	63
Mexican Honeysuckle	5 gal.	95	Muhlenbergia lindheimeri		
Compact Texas Sage	5 gal.	79	'Autumn Glow'	5 gal.	142
Leucophyllum frutescens 'Compacta'			Muhlenbergia rigens		
Leucophyllum zygomphyllum			Deer Grass	1 gal.	134
Cimarron Sage	5 gal.	125	Muhlenbergia rigida 'Nashville'		
Teucrium fruticans			Purple Muhly	1 gal.	53
Bush Germander	5 gal.	52	Opuntia santa rita		
Rosmarinus officinalis			Purple Prickly Pear	5 gal.	78
Rosemary	5 gal.	77	Opuntia sp. Kelly's Choice		
Ruellia peninsularis			Kelly's Choice Prickly Pear	5 gal.	61
Desert Ruellia	5 gal.	118	Yucca pallida		
Simmondsia Chinensis 'Vista'			Pale Leaf Yucca	5 gal.	170
Compact Jojoba	5 gal.	171	Inerts	Qty	

Decomposed Granite	308,213 S.F.
Stabilized DG	3,890 S.F.
Midiron Sod	38,366 S.F.
Wood Fiber	4,250 S.F.
Artificial Turf	801 S.F.
Cobble	77,958 S.F.
Stamped Asphalt	493 S.F.
Pedestrian Crosswalk	

 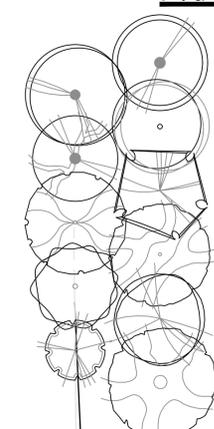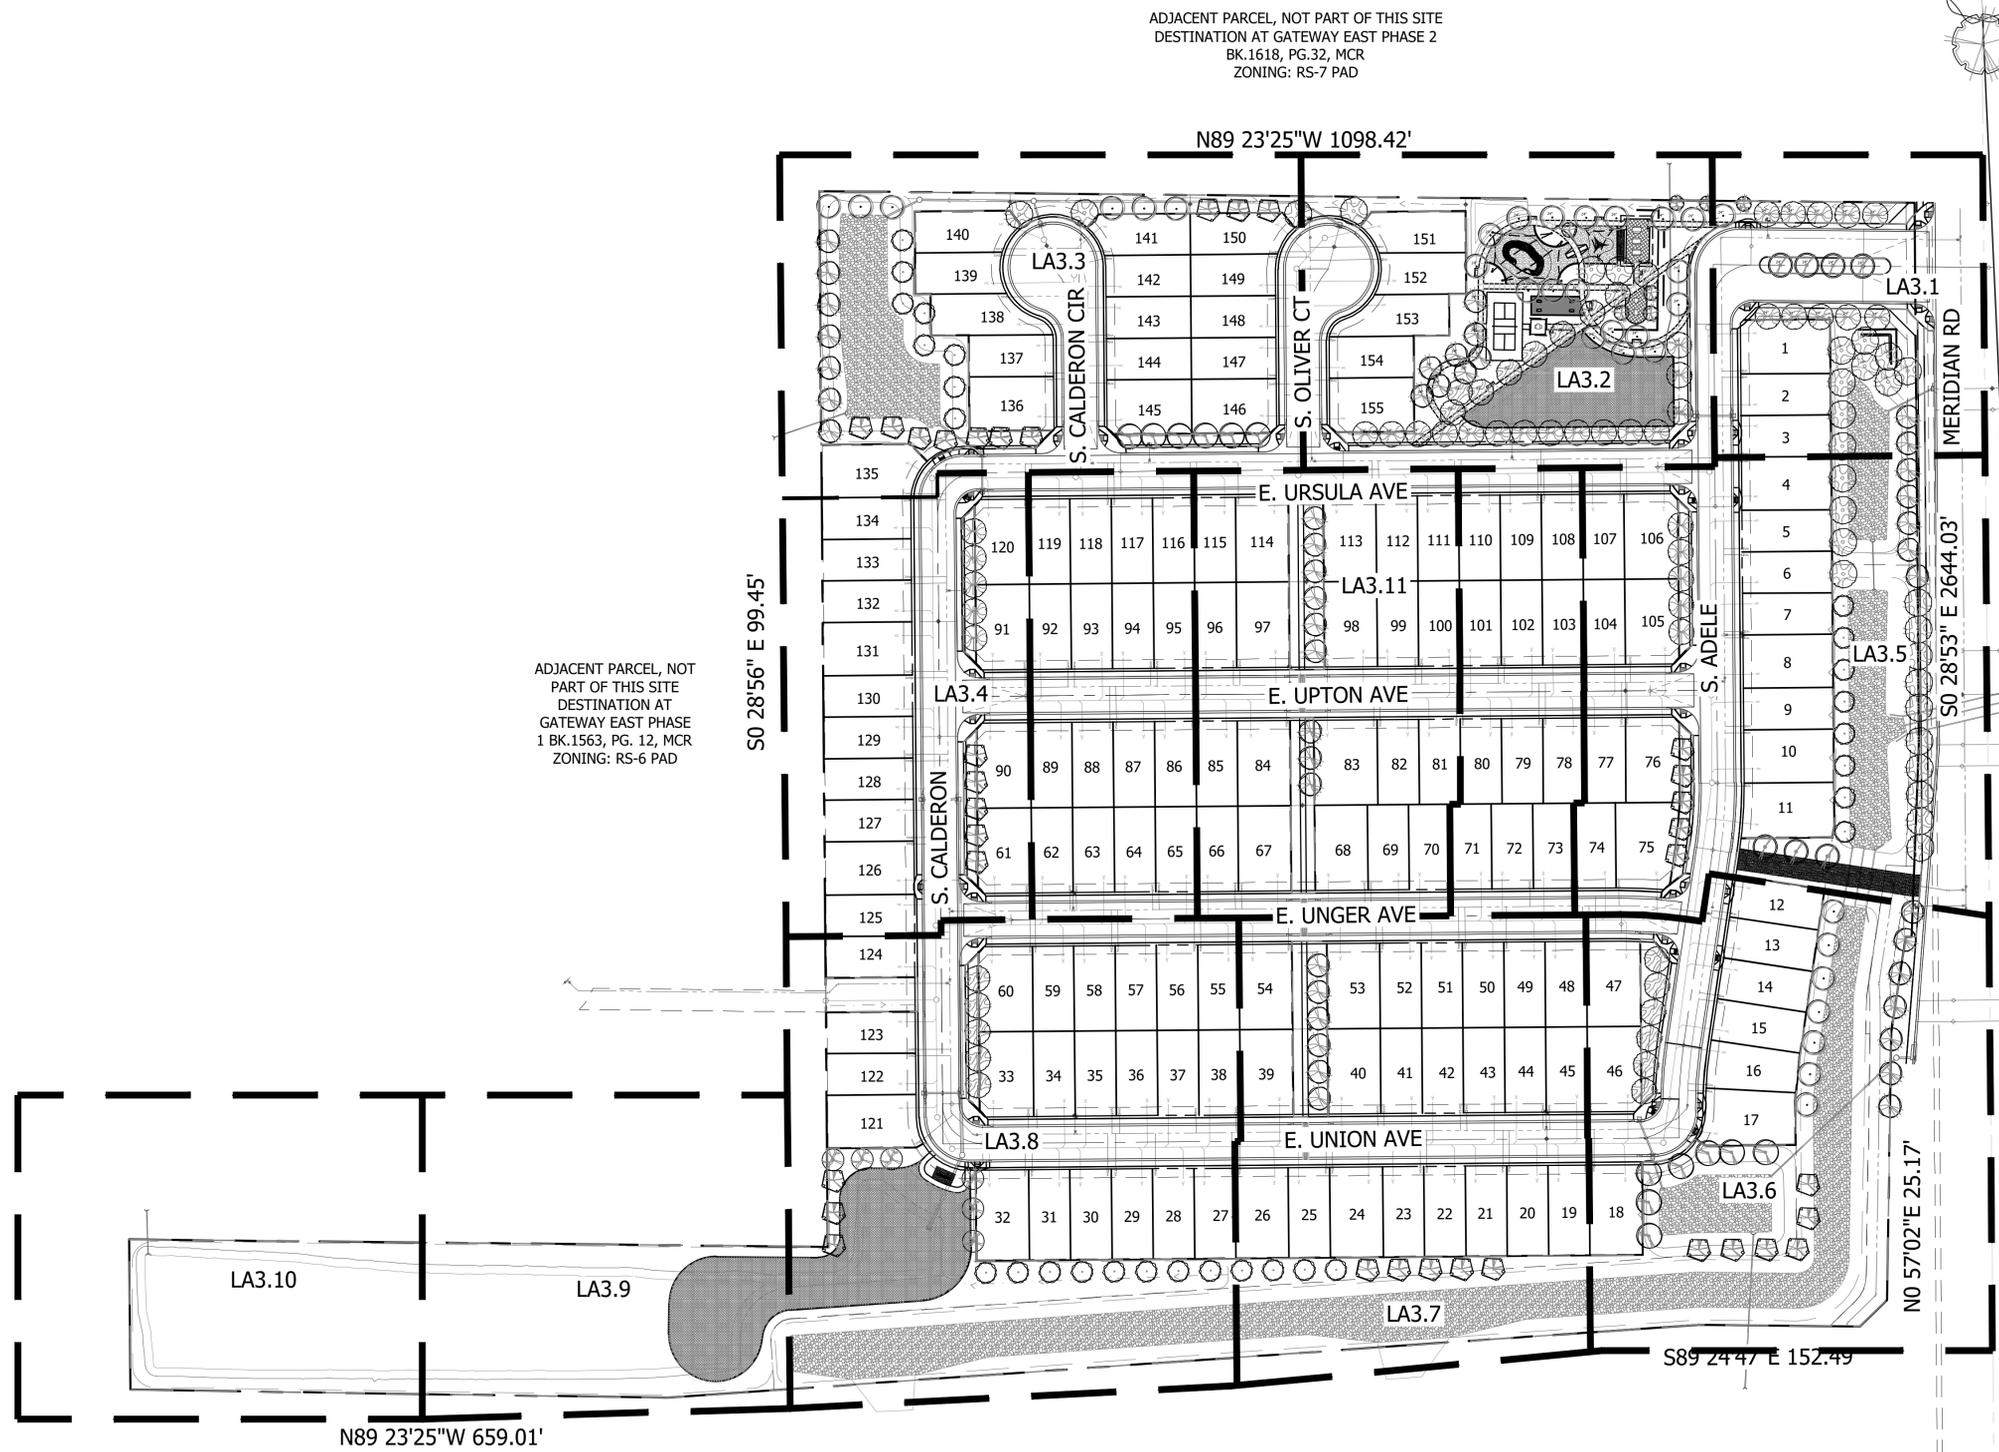

KEY MAP

NOT TO SCALE

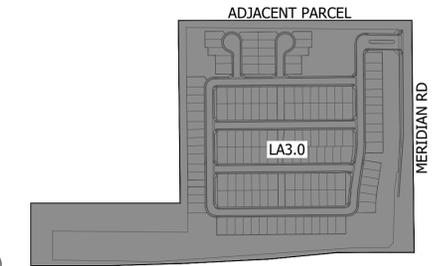

Final Site Plan
 Haven at Destination
 NE Corner of Meridian Rd and AZ Route 24
 Mesa, AZ

ASHTON WOODS

ABLA
 310 E. RIO SALADO PARKWAY
 TEMPE, ARIZONA 85281
 OFFICE: 480-530-0077
 WEB: ABLASTUDIO.COM

DATE: 10-20-2025
 ISSUED FOR: 4th Review
 DRAWN BY: DCR, AS, AR
 CHECKED BY: MP
 PERMIT NUMBER:
 ABLA PROJECT NUMBER:
 86-131-25

EXP. 12-31-21


© Copyright 2025 ABLA, LLC.

LA3.0

PG: 13 OF 28

SHEET TITLE: OVERALL PLANTING PLAN




Plant Materials Legend

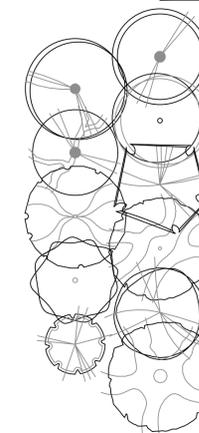

Tree	Cal (in.)	Height (Ft.)	Width (Ft.)	Box (in.)	Qty	Canopy Shade (s.f.)	Mature (s.f.)
Acacia aneura				15 gal	3		
Mulga Acacia	0.75-1.25	5.0-7.0	2.0-3.0	24"	4	177	15'
Chilopsis linearis				15 gal	13		
Desert Willow	1.0-1.5	5.0-7.0	3.0-4.0	15 gal	13	315	20'
Chitalpa tashkentensis				15 gal	13		
Chitalpa	1.0-1.5	5.0-7.0	3.0-4.0	24"	19	315	20'
Ebenopsis ebano				15 gal	6		
Texas Ebony	1.0-1.5	5.0-7.0	3.0-4.0	15 gal	6	177	15'
Oleaya tesota				15 gal	10		
Desert Ironwood	Multi	4.0-6.0	2.5-3.5	15 gal	34	490	25'
Parkinsonia praecox				15 gal	10		
Palo Brea	1.0-1.5	5.0-7.0	3.0-4.0	24"	25	707	30'
Pistacia chinensis				15 gal	9		
Chinese Pistache	1.0-1.5	7.0-9.0	2.5-3.5	24"	11	962	35'
Prosopis hybrid				15 gal	28		
Thornless Mesquite	1.25-1.5	5.0-8.0	6.0-7.0	15 gal	36	707	30'
Quercus virginiana 'Cathedral'				15 gal	8		
Cathedral Live Oak	1.0-1.5	7.0-9.0	3.0-4.0	24"	8	1,964	50'
Sophora secundiflora				15 gal	7		
Texas Mountain Laurel	0.75-1.0	3.0-4.0	2.0-3.0	24"	7	50	8'
Ulmus parvifolia 'Allee'				15 gal	21		
Allee Elm	1.0-1.5	7.0-9.0	3.0-4.0	24"	8	1,590	45'


Extra Large Shrubs	Size	Qty	Small Shrubs	Size	Qty
Caesalpinia gilliesii			Callistemon viminalis 'Little John'		
Yellow Bird of Paradise	5 gal.	16	Little John Bottle Brush	5 gal.	97
Caesalpinia mexicana			Russelia equisetiformis		
Mexican Bird of Paradise	5 gal.	33	Coral Fountain	5 gal.	213
Caesalpinia pulcherrima			Teucrium chamaedrys		
Red Bird of Paradise	5 gal.	56	Germander	1 gal.	152
Cordia parvifolia			Groundcovers		
Little Leaf Cordia	5 gal.	39	Chrysactinia mexicana		
Green Hopseed Bush	5 gal.	83	Damianita	1 gal.	113
Tecoma alata 'Orange Jubilee'			Eremophila prostrata		
Orange Jubilee	15 gal.	105	Outback Sunrise Eremophila	1 gal.	109
Tecoma Stans			Lantana montevidensis		
Yellow Bells	15 gal.	46	Purple Trailing Lantana	1 gal.	191
Tecoma x 'Bells of Fire'			Lantana sp.		
Bells of Fire	5 gal.	40	'New Gold' Lantana	1 gal.	134
Vauquelinia californica			Rosmarinus officinalis 'Prostratus'		
Arizona Rosewood	15 gal.	36	Trailing Rosemary	1 gal.	286
Large Shrubs			Ruellia 'Katie'		
Cassia artemisioides 'Silver'	5 gal.	55	Dwarf Ruellia 'Katie'	1 gal.	110
Silver Cassia			Teucrium chamaedrys 'prostratum'	1 gal.	110
Larrea tridentata	5 gal.	38	Prostrate Germander	1 gal.	110
Cresote	5 gal.	38	Cacti/ Accents		
Leucophyllum frutescens 'Green Cloud'	5 gal.	114	Aloe hyb. 'Blue Elf'	5 gal.	118
Green Cloud Sage			Blue Elf Aloe		
Leucophyllum langmaniae 'Lynn's Legacy'	5 gal.	78	Bouteloua gracilis	1 gal.	435
Lynn's Legacy Sage			Blonde Ambition		
Simmondsia Chinensis	15 gal.	41	Hesperaloe funifera	5 gal.	91
Jojoba			Giant Hesperaloe		
Medium Shrubs			Hesperaloe sp. Pink Parade	3 gal.	318
Eremophila glabra spp. carnososa	5 gal.	140	Hesperaloe parviflora 'Brakelights'	3 gal.	144
Winter Blaze			Brakelights Red Yucca	3 gal.	144
Eremophila hygrophana Blue Bells	5 gal.	163	Hesperaloe parviflora 'Yellow'	5 gal.	328
Blue Bells			Yellow Yucca	5 gal.	328
Justicia spicigera	5 gal.	95	Muhlenbergia capillaris	5 gal.	63
Mexican Honeysuckle			'Regal Mist'		
Leucophyllum frutescens 'Compacta'	5 gal.	79	Muhlenbergia lindheimeri	5 gal.	142
Compact Texas Sage			'Autumn Glow'		
Leucophyllum zygomphyllum	5 gal.	125	Muhlenbergia rigens	1 gal.	134
Cimarron Sage			Deer Grass	1 gal.	53
Teucrium fruticans	5 gal.	52	Muhlenbergia rigida 'Nashville'	1 gal.	53
Bush Germander			Purple Muhly	5 gal.	78
Rosmarinus officinalis	5 gal.	77	Opuntia santa rita	5 gal.	78
Rosemary			Purple Prickly Pear		
Ruellia peninsularis	5 gal.	118	Opuntia sp. Kelly's Choice	5 gal.	61
Desert Ruellia			Kelly's Choice Prickly Pear		
Simmondsia Chinensis 'Vista'	5 gal.	171	Pale Leaf Yucca	5 gal.	170
Compact Jojoba			Inerts		

Symbol	Material	Qty
No	Decomposed Granite	308,213 S.F.
Stabilized DG	Stabilized DG	3,890 S.F.
Midiron Sod	Midiron Sod	38,366 S.F.
Wood Fiber	Wood Fiber	4,250 S.F.
Artificial Turf	Artificial Turf	801 S.F.
Cobble	Cobble	77,958 S.F.
Stamped Asphalt	Stamped Asphalt	493 S.F.
Pedestrian Crosswalk	Pedestrian Crosswalk	

 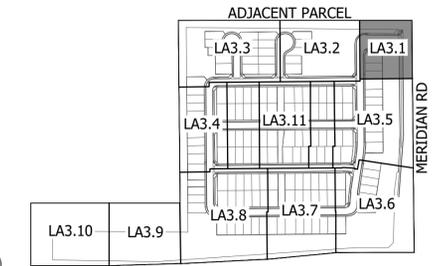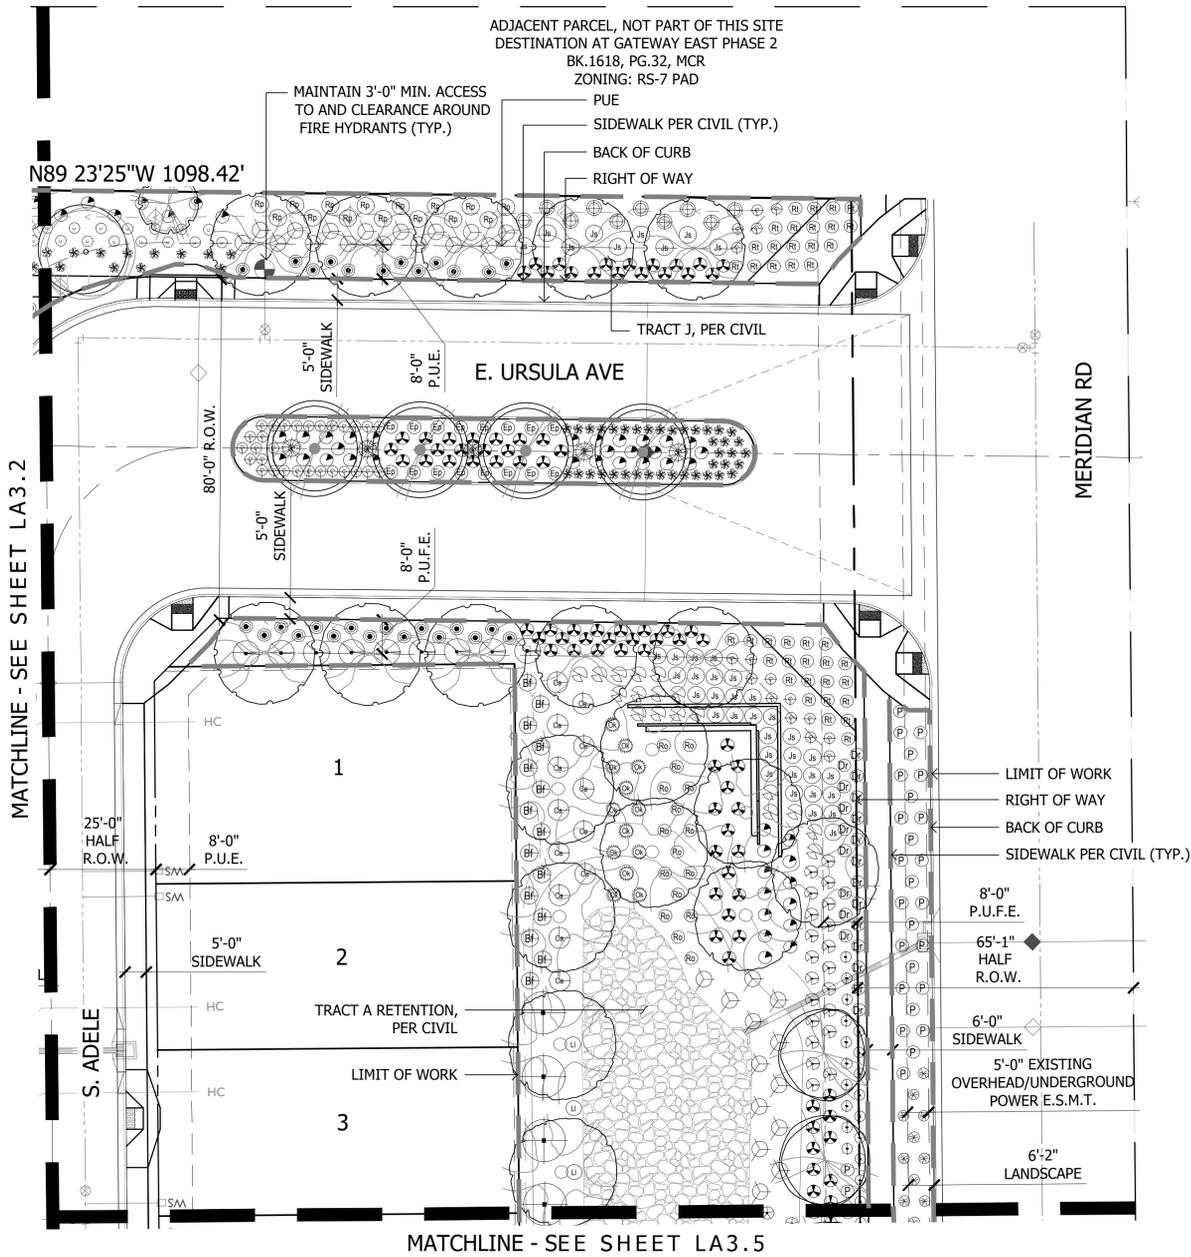

KEY MAP

NOT TO SCALE

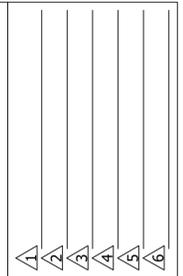

Final Site Plan
Haven at Destination
NE Corner of Meridian Rd and AZ Route 24
Mesa, AZ
SHEET TITLE: PLANTING PLAN



ABLA
310 E. RIO SALADO PARKWAY
TEMPE, ARIZONA 85281
OFFICE: 480-530-0077
WEB: ABLASTUDIO.COM




© Copyright 2025 ABLA, LLC.

DATE: 10-20-2025
ISSUED FOR: 4th Review
DRAWN BY: DCR, AS, AR
CHECKED BY: MP
PERMIT NUMBER:
ABLA PROJECT NUMBER:
86-131-25

I:\SERVER\ABLA\Projects\Ashton Woods\Meridian & SR24\Landscaping\Design_Review_Prelim\03-Planting_Meridian&SR24.dwg

Plant Materials Legend




Tree	Cal (in.)	Height (Ft.)	Width (Ft.)	Box (in.)	Qty	Canopy Shade (s.f.)	Mature (s.f.)
Acacia aneura				15 gal	3		
Mulga Acacia	0.75-1.25	5.0-7.0	2.0-3.0	24"	4	177	15'
Chilopsis linearis				15 gal	13	315	20'
Desert Willow	1.0-1.5	5.0-7.0	3.0-4.0	15 gal	13	315	20'
Chitalpa tashkentensis	1.0-1.5	5.0-7.0	3.0-4.0	24"	19	315	20'
Chitalpa				15 gal	13		
Ebenopsis ebano				15 gal	6	177	15'
Texas Ebony	1.0-1.5	5.0-7.0	3.0-4.0	15 gal	6	177	15'
Oleaya tesota				15 gal	34	490	25'
Desert Ironwood	Multi	4.0-6.0	2.5-3.5	15 gal	10	707	30'
Parkinsonia praecox				15 gal	25	707	30'
Palo Brea	1.0-1.5	5.0-7.0	3.0-4.0	24"	9	962	35'
Pistacia chinensis	1.0-1.5	7.0-9.0	2.5-3.5	24"	11	707	30'
Chinese Pistache				15 gal	36	1,964	50'
Prosopis hybrid				15 gal	8	50	8'
Thornless Mesquite	1.25-1.5	5.0-8.0	6.0-7.0	15 gal	21	1,590	45'
Quercus virginiana 'Cathedral'				24"	7		
Cathedral Live Oak	1.0-1.5	7.0-9.0	3.0-4.0	24"	8		
Sophora secundiflora				15 gal	21		
Texas Mountain Laurel	0.75-1.0	3.0-4.0	2.0-3.0	24"	8		
Ulmus parvifolia 'Allee'				15 gal	21		
Allee Elm	1.0-1.5	7.0-9.0	3.0-4.0	24"	8		

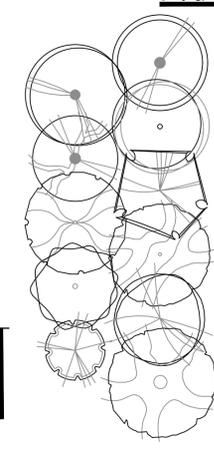

Extra Large Shrubs	Size	Qty	Small Shrubs	Size	Qty
Caesalpinia gilliesii	5 gal.	16	Callistemon viminalis 'Little John'	5 gal.	97
Yellow Bird of Paradise	5 gal.	33	Little John Bottle Brush	5 gal.	213
Caesalpinia mexicana	5 gal.	56	Russelia equisetiformis	1 gal.	152
Mexican Bird of Paradise	5 gal.	39	Coral Fountain	1 gal.	152
Caesalpinia pulcherrima	5 gal.	83	Teucrium chamaedrys	1 gal.	110
Red Bird of Paradise	5 gal.	105	Groundcovers	Size	Qty
Cordia parvifolia	5 gal.	46	Chrysactinia mexicana	1 gal.	113
Little Leaf Cordia	5 gal.	78	Damianita	1 gal.	109
Dodonaea viscosa	5 gal.	40	Eremophila prostrata	1 gal.	191
Green Hopseed Bush	5 gal.	36	Outback Sunrise Eremophila	1 gal.	134
Tecoma alata 'Orange Jubilee'	15 gal.	36	Lantana montevidensis	1 gal.	286
Orange Jubilee	15 gal.	55	Purple Trailing Lantana	1 gal.	110
Tecoma Stans	15 gal.	55	Lantana sp.	1 gal.	110
Yellow Bells	15 gal.	114	'New Gold' Lantana	1 gal.	110
Tecoma x 'Bells of Fire'	5 gal.	78	Bells of Fire	1 gal.	110
Bells of Fire	5 gal.	41	Rosmarinus officinalis 'Prostratus'	1 gal.	110
Vauquelinia californica	15 gal.	38	Trailing Rosemary	1 gal.	110
Arizona Rosewood	15 gal.	38	Ruellia 'Katie'	1 gal.	110
Large Shrubs	Size	Qty	Dwarf Ruellia 'Katie'	1 gal.	110
Cassia artemisioides 'Silver'	5 gal.	55	Teucrium chamaedrys 'prostratum'	1 gal.	110
Silver Cassia	5 gal.	38	Prostrate Germander	1 gal.	110
Larrea tridentata	5 gal.	114	Cacti/ Accents	Size	Qty
Croscote	5 gal.	78	Aloe hyb. 'Blue Elf'	5 gal.	118
Leucophyllum frutescens 'Green Cloud'	5 gal.	114	Blue Elf Aloe	5 gal.	435
Green Cloud Sage	5 gal.	41	Bouteloua gracilis	1 gal.	91
Leucophyllum langmaniae 'Lynn's Legacy'	5 gal.	140	Giant Hesperaloe	5 gal.	318
Lynn's Legacy Sage	5 gal.	163	Hesperaloe sp. Pink Parade	3 gal.	144
Simmondsia Chinensis	15 gal.	163	Hesperaloe parviflora 'Brakelights'	3 gal.	328
Jojoba	15 gal.	95	Hesperaloe parviflora 'Yellow'	5 gal.	63
Medium Shrubs	Size	Qty	Yellow Yucca	5 gal.	142
Eremophila glabra spp. carnososa	5 gal.	79	Muhlenbergia capillaris	5 gal.	134
Winter Blaze	5 gal.	52	'Regal Mist'	5 gal.	53
Eremophila hydrophana Blue Bells	5 gal.	77	Muhlenbergia lindheimeri	5 gal.	78
Blue Bells	5 gal.	118	'Autumn Glow'	5 gal.	61
Justicia spicigera	5 gal.	171	Muhlenbergia rigens	1 gal.	170
Mexican Honeysuckle	5 gal.	171	Deer Grass	1 gal.	170
Leucophyllum frutescens 'Compacta'	5 gal.	171	Muhlenbergia rigida 'Nashville'	1 gal.	170
Compact Texas Sage	5 gal.	171	Purple Muhly	1 gal.	170
Leucophyllum zygomphyllum	5 gal.	171	Opuntia santa rita	5 gal.	170
Cimarron Sage	5 gal.	171	Purple Prickly Pear	5 gal.	170
Teucrium fruticans	5 gal.	171	Opuntia sp. Kelly's Choice	5 gal.	170
Bush Germander	5 gal.	171	Kelly's Choice Prickly Pear	5 gal.	170
Rosmarinus officinalis	5 gal.	171	Yucca pallida	5 gal.	170
Ruellia peninsularis	5 gal.	171	Pale Leaf Yucca	5 gal.	170
Desert Ruellia	5 gal.	171	Inerts	Qty	
Simmondsia Chinensis 'Vista'	5 gal.	171	Decomposed Granite	308,213 S.F.	
Compact Jojoba	5 gal.	171	Stabilized DG	3,890 S.F.	


Midiron Sod	38,366 S.F.
Wood Fiber	4,250 S.F.
Artificial Turf	801 S.F.
Cobble	77,958 S.F.
Stamped Asphalt	493 S.F.
Pedestrian Crosswalk	

Decomposed Granite	308,213 S.F.
Stabilized DG	3,890 S.F.
Midiron Sod	38,366 S.F.
Wood Fiber	4,250 S.F.
Artificial Turf	801 S.F.
Cobble	77,958 S.F.
Stamped Asphalt	493 S.F.
Pedestrian Crosswalk	

 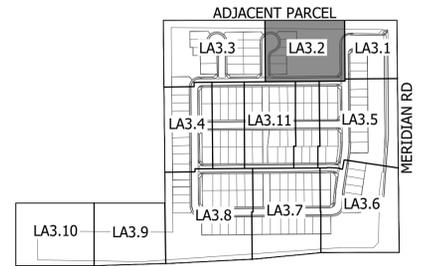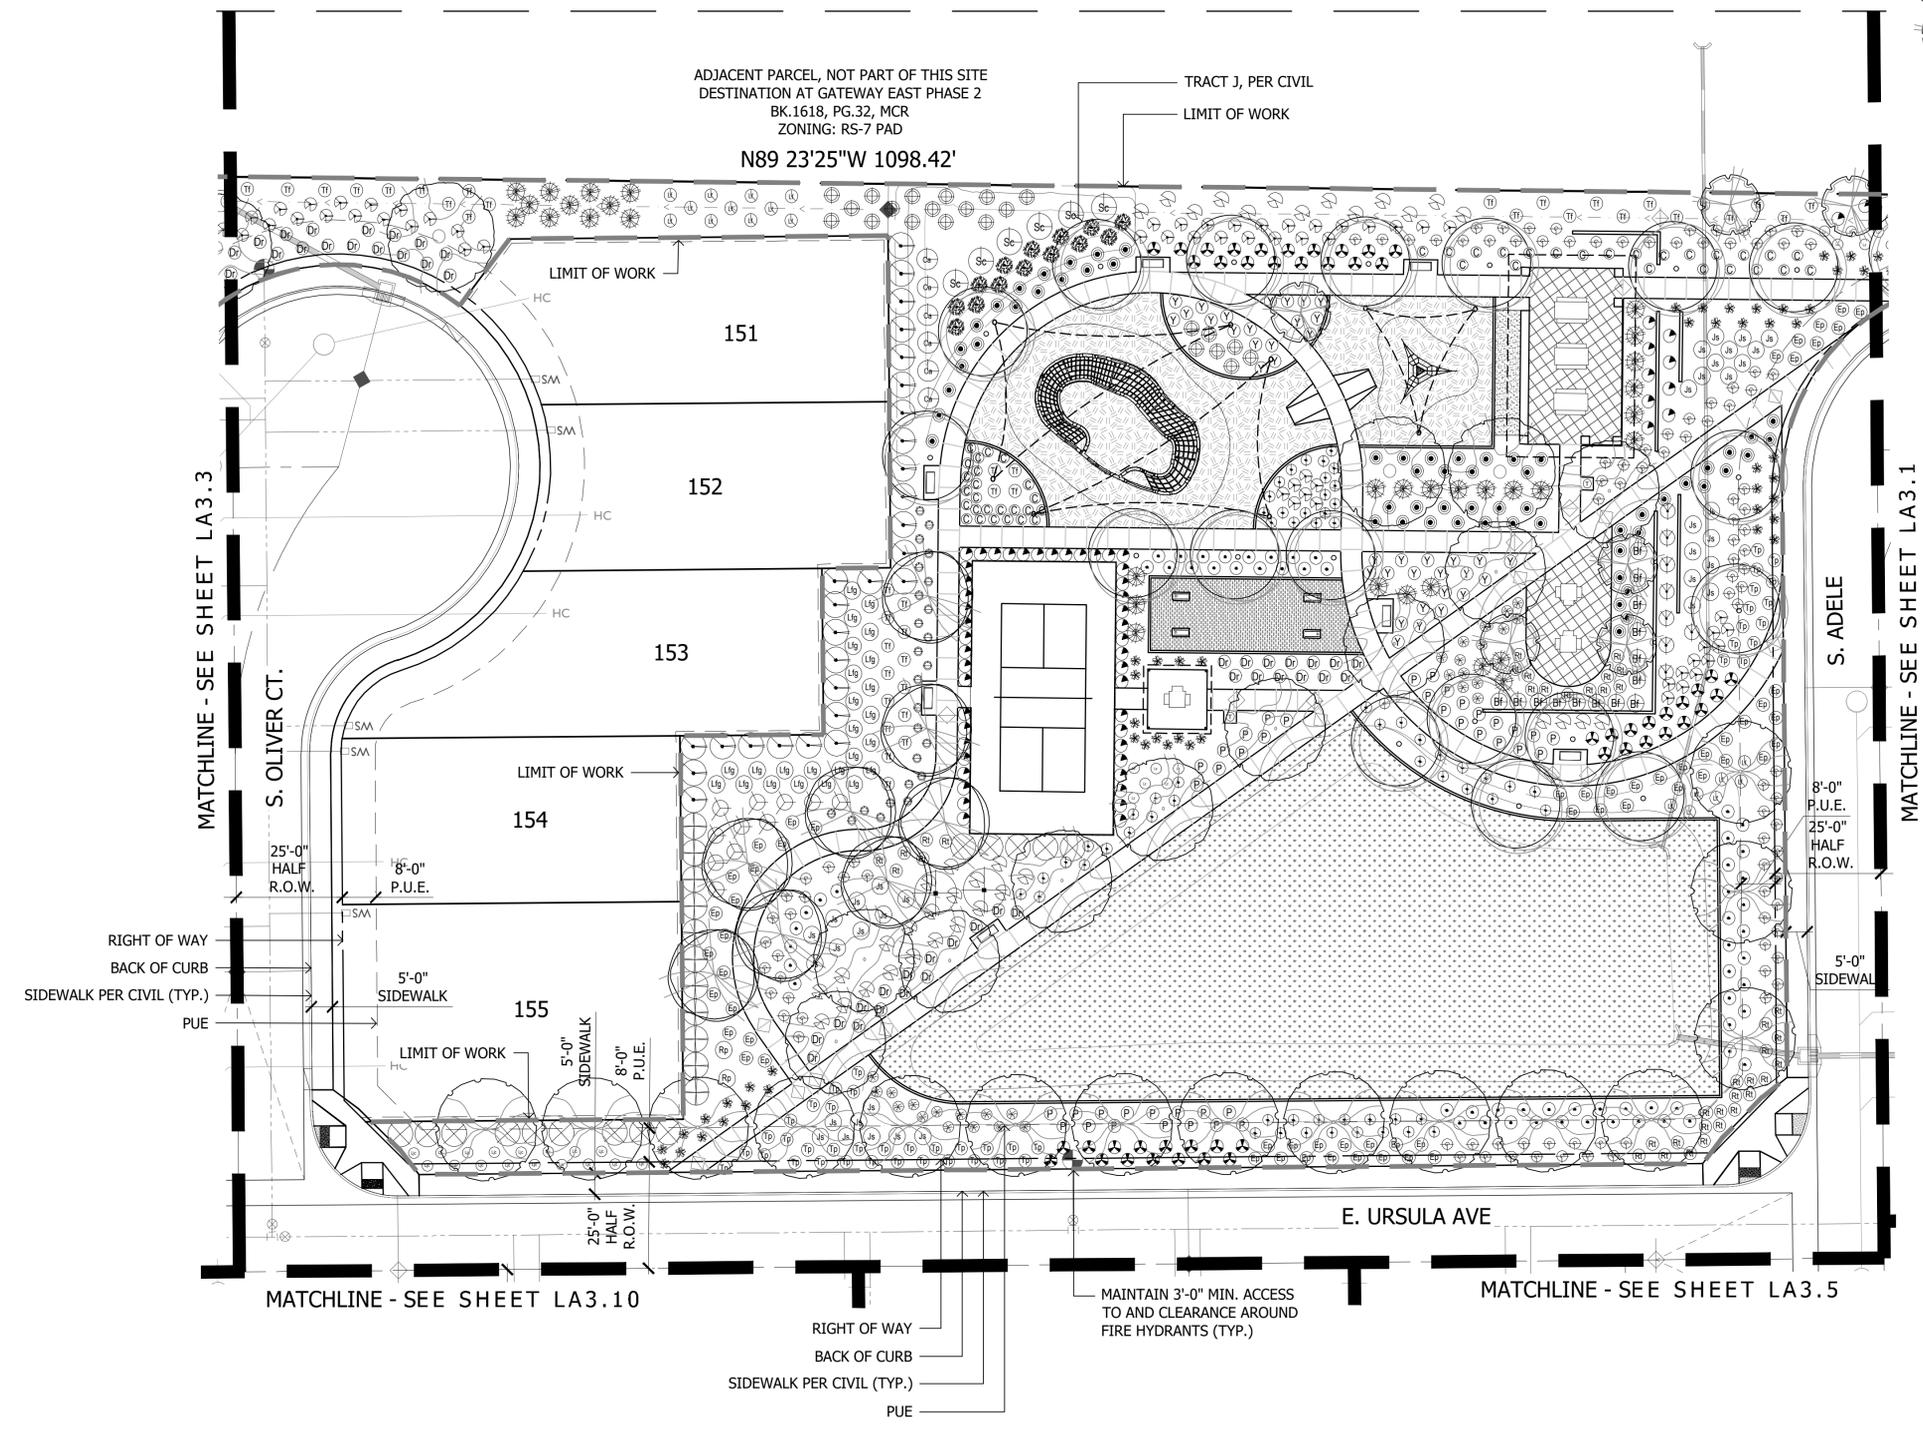

KEY MAP

NOT TO SCALE

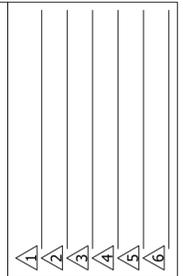

Final Site Plan
 Haven at Destination
 NE Corner of Meridian RD and AZ Route 24
 Mesa, AZ
 SHEET TITLE: PLANTING PLAN



ABLA
 310 E. RIO SALADO PARKWAY
 TEMPE, ARIZONA 85281
 OFFICE: 480-530-0077
 WEB: ABLASTUDIO.COM



DATE: 10-20-2025
 ISSUED FOR: 4th Review
 DRAWN BY: DCR, AS, AR
 CHECKED BY: MP
 PERMIT NUMBER:
 ABLA PROJECT NUMBER:
 86-131-25




Plant Materials Legend

Tree	Cal (in.)	Height (Ft.)	Width (Ft.)	Box (in.)	Qty	Canopy Shade (s.f.)	Mature (s.f.)
Acacia aneura				15 gal	3		
Mulga Acacia	0.75-1.25	5.0-7.0	2.0-3.0	24"	4	177	15'
Chilopsis linearis				15 gal	13		
Desert Willow	1.0-1.5	5.0-7.0	3.0-4.0	15 gal	13	315	20'
Chitalpa tashkentensis				15 gal	13		
Chitalpa	1.0-1.5	5.0-7.0	3.0-4.0	24"	19	315	20'
Ebenopsis ebano				15 gal	6		
Texas Ebony	1.0-1.5	5.0-7.0	3.0-4.0	15 gal	6	177	15'
Oleaya tesota				15 gal	10		
Desert Ironwood	Multi	4.0-6.0	2.5-3.5	15 gal	34	490	25'
Parkinsonia praecox				15 gal	10		
Palo Brea	1.0-1.5	5.0-7.0	3.0-4.0	24"	25	707	30'
Pistacia chinensis				15 gal	9		
Chinese Pistache	1.0-1.5	7.0-9.0	2.5-3.5	24"	11	962	35'
Prosopis hybrid				15 gal	28		
Thornless Mesquite	1.25-1.5	5.0-8.0	6.0-7.0	15 gal	28	707	30'
Quercus virginiana 'Cathedral'				15 gal	36		
Cathedral Live Oak	1.0-1.5	7.0-9.0	3.0-4.0	24"	8	1,964	50'
Sophora secundiflora				15 gal	9		
Texas Mountain Laurel	0.75-1.0	3.0-4.0	2.0-3.0	24"	7	50	8'
Ulmus parvifolia 'Allee'				15 gal	21		
Allee Elm	1.0-1.5	7.0-9.0	3.0-4.0	24"	8	1,590	45'

Extra Large Shrubs	Size	Qty	Small Shrubs	Size	Qty
Caesalpinia gilliesii			Callistemon viminalis 'Little John'		
Yellow Bird of Paradise	5 gal.	16	Little John Bottle Brush	5 gal.	97
Caesalpinia mexicana			Russelia equisetiformis		
Mexican Bird of Paradise	5 gal.	33	Coral Fountain	5 gal.	213
Caesalpinia pulcherrima			Teucrium chamaedrys		
Red Bird of Paradise	5 gal.	56	Germander	1 gal.	152
Cordia parvifolia			Groundcovers		
Little Leaf Cordia	5 gal.	39	Chrysactinia mexicana		
Dodonaea viscosa			Damianita	1 gal.	113
Green Hoopseed Bush	5 gal.	83	Eremophila prostrata	1 gal.	109
Tecoma alata 'Orange Jubilee'			Outback Sunrise Eremophila	1 gal.	109
Orange Jubilee	15 gal.	105	Lantana montevidensis		
Tecoma Stans			Purple Trailing Lantana	1 gal.	191
Yellow Bells	15 gal.	46	Lantana sp.		
Tecoma x 'Bells of Fire'			'New Gold' Lantana	1 gal.	134
Bells of Fire	5 gal.	40	Rosmarinus officinalis 'Prostratus'		
Vauquelinia californica			Trailing Rosemary	1 gal.	286
Arizona Rosewood	15 gal.	36	Ruellia 'Katie'		
Large Shrubs			Dwarf Ruellia 'Katie'	1 gal.	110
Cassia artemisioides 'Silver'	5 gal.	55	Teucrium chamaedrys 'prostratum'	1 gal.	110
Silver Cassia			Prostrate Germander	1 gal.	110
Larrea tridentata			Cacti/ Accents		
Croscote	5 gal.	38	Aloe hyb. 'Blue Elf'	5 gal.	118
Leucophyllum frutescens 'Green Cloud'			Blue Elf Aloe		
Green Cloud Sage	5 gal.	114	Bouteloua gracilis	1 gal.	435
Leucophyllum langmaniae 'Lynn's Legacy'			Blonde Ambition		
Lynn's Legacy Sage	5 gal.	78	Hesperaloe funifera		
Simmondsia Chinensis			Giant Hesperaloe	5 gal.	91
Jojoba	15 gal.	41	Hesperaloe sp. Pink Parade		
Medium Shrubs			Pink Parade Hesperaloe	3 gal.	318
Eremophila glabra spp. carnososa			Hesperaloe parviflora 'Brakelights'	3 gal.	144
Winter Blaze	5 gal.	140	Hesperaloe parviflora 'Yellow'	5 gal.	328
Eremophila hydrophana Blue Bells			Yellow Yucca		
Blue Bells	5 gal.	163	Muhlenbergia capillaris	5 gal.	63
Justicia spicigera			'Regal Mist'		
Mexican Honeysuckle	5 gal.	95	Muhlenbergia lindheimeri	5 gal.	142
Leucophyllum frutescens 'Compacta'			'Autumn Glow'		
Compact Texas Sage	5 gal.	79	Muhlenbergia rigens		
Leucophyllum zygochillum			Deer Grass	1 gal.	134
Cimarron Sage	5 gal.	125	Muhlenbergia rigida 'Nashville'		
Teucrium fruticans			Purple Muhly	1 gal.	53
Cimarron Sage	5 gal.	52	Opuntia santa rita	5 gal.	78
Rosmarinus officinalis			Purple Prickly Pear		
Rosmary	5 gal.	77	Opuntia sp. Kelly's Choice	5 gal.	61
Ruellia peninsularis			Kelly's Choice Prickly Pear		
Desert Ruellia	5 gal.	118	Yucca pallida	5 gal.	170
Simmondsia Chinensis 'Vista'			Pale Leaf Yucca		
Compact Jojoba	5 gal.	171	Inerts		
			No Decomposed Granite	308,213 S.F.	
			Stabilized DG	3,890 S.F.	
			Midiron Sod	38,366 S.F.	
			Wood Fiber	4,250 S.F.	
			Artificial Turf	801 S.F.	
			Cobble	77,958 S.F.	
			Stamped Asphalt	493 S.F.	
			Pedestrian Crosswalk		


ADJACENT PARCEL, NOT PART OF THIS SITE
DESTINATION AT GATEWAY EAST PHASE
1 BK.1563, PG. 12, MCR
ZONING: RS-6 PAD

ADJACENT PARCEL, NOT PART OF THIS SITE
DESTINATION AT GATEWAY EAST PHASE 2
BK.1618, PG.32, MCR
ZONING: RS-7 PAD
N89 23'25"W 1098.42'

 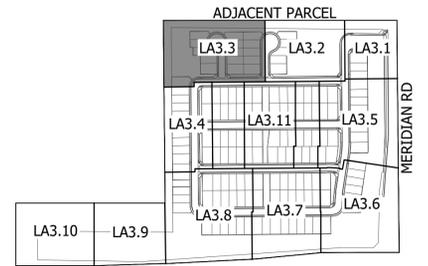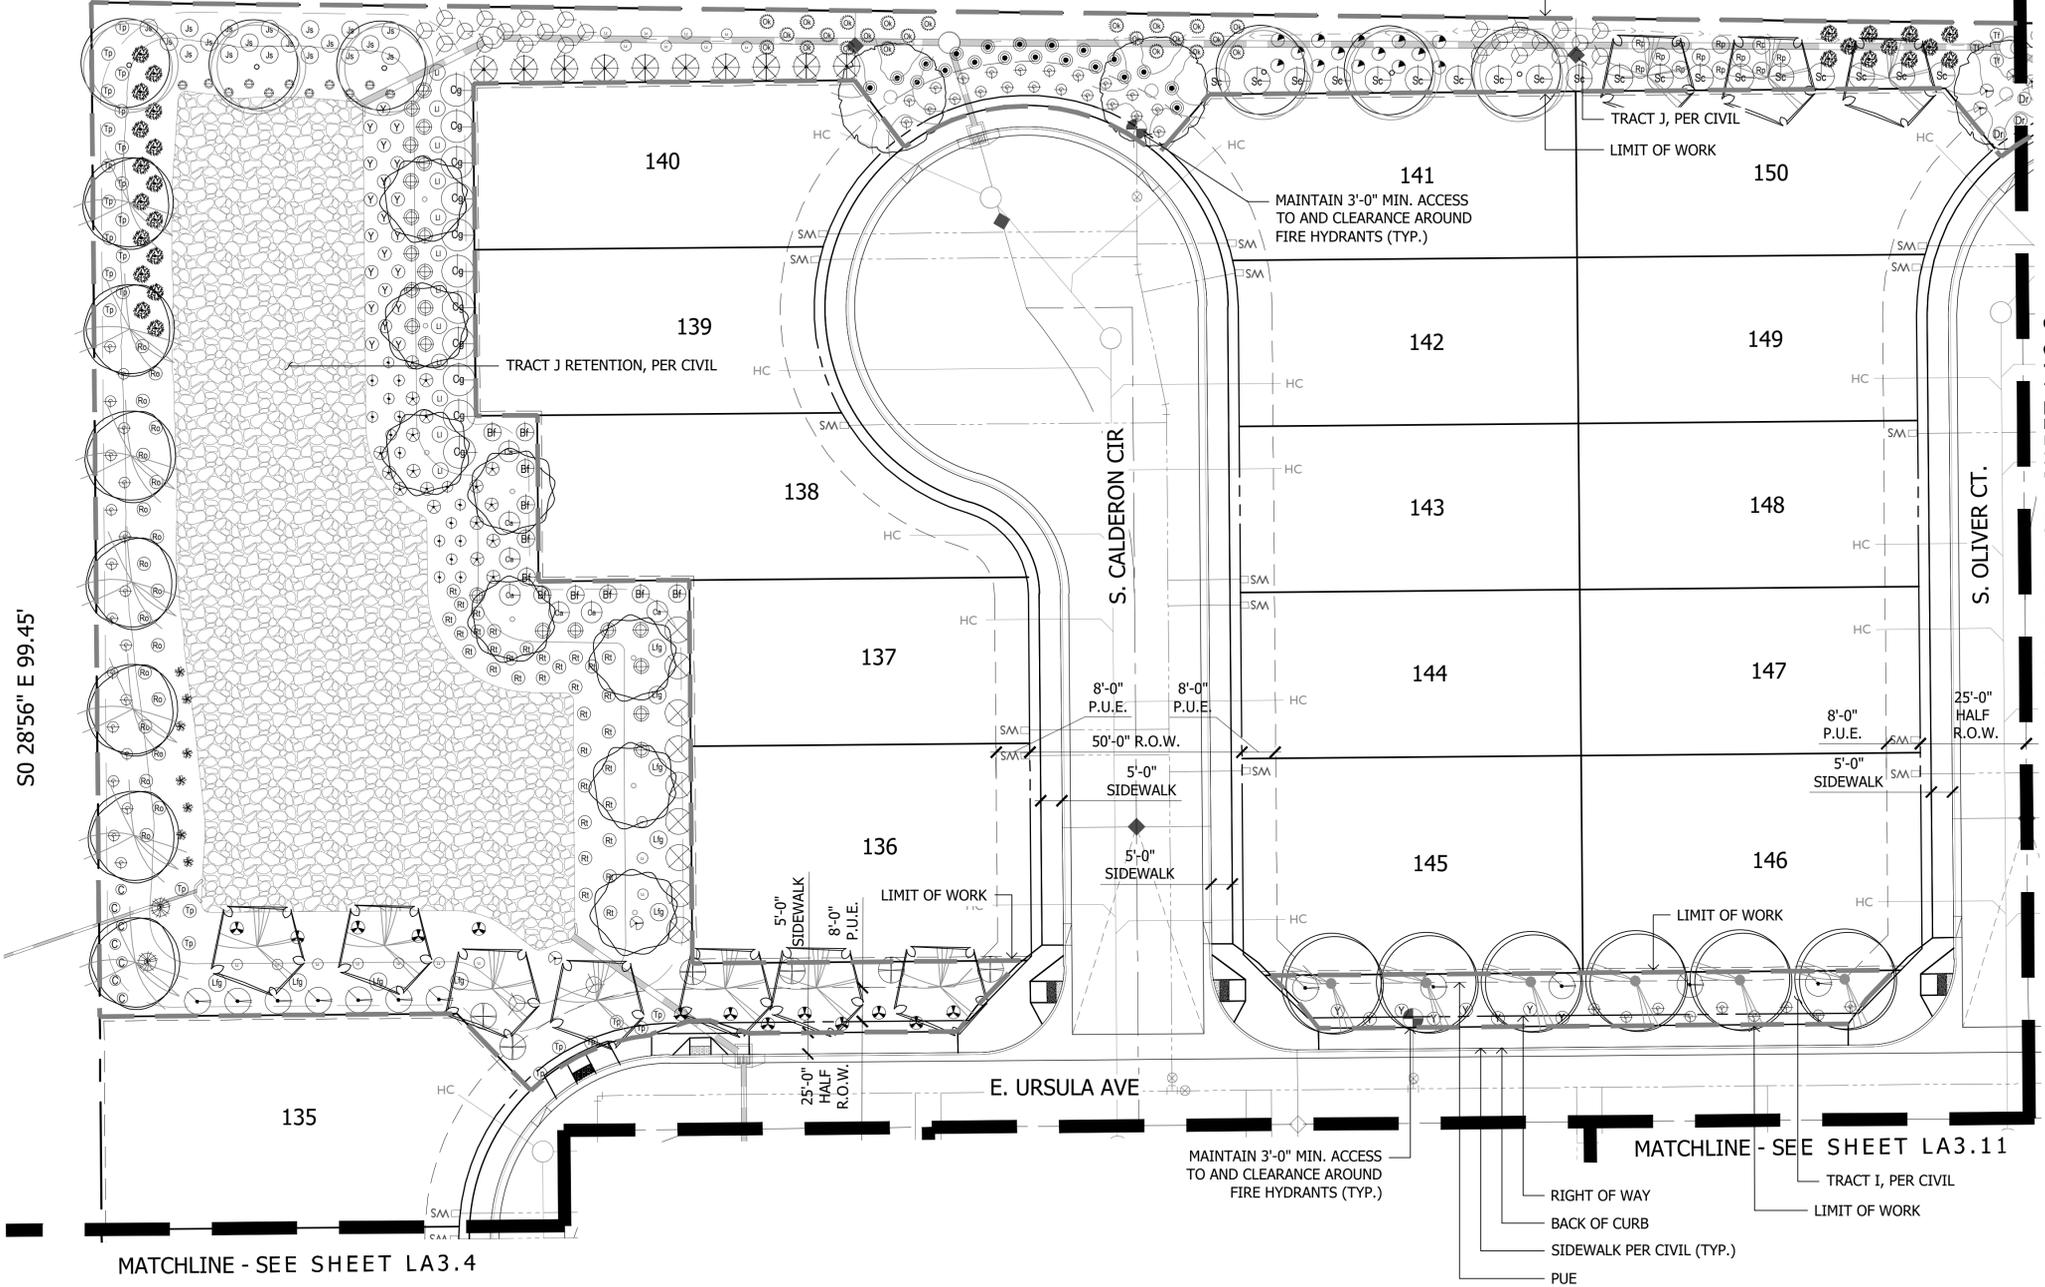

KEY MAP

NOT TO SCALE

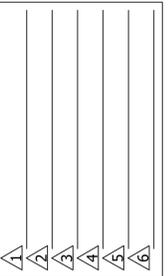

Final Site Plan
Haven at Destination
NE Corner of Meridian RD and AZ Route 24
Mesa, AZ
SHEET TITLE: PLANTING PLAN



ABLA
310 E. RIO SALADO PARKWAY
TEMPE, ARIZONA 85281
OFFICE: 480-530-0077
WEB: ABLASTUDIO.COM




© Copyright 2025 ABLA, LLC.

DATE: 10-20-2025
ISSUED FOR: 4th Review
DRAWN BY: DCR, AS, AR
CHECKED BY: MP
PERMIT NUMBER:
ABLA PROJECT NUMBER:
86-131-25

I:\SERVER\ABLA\Projects\Ashton Woods\Meridian & SR24\Landscaping\Design_Review_Pre-Plant\03-Planting_Meridian&SR24.dwg




ADJACENT PARCEL, NOT PART OF THIS SITE DESTINATION AT GATEWAY EAST PHASE 1 BK.1563, PG. 12, MCR ZONING: RS-6 PAD

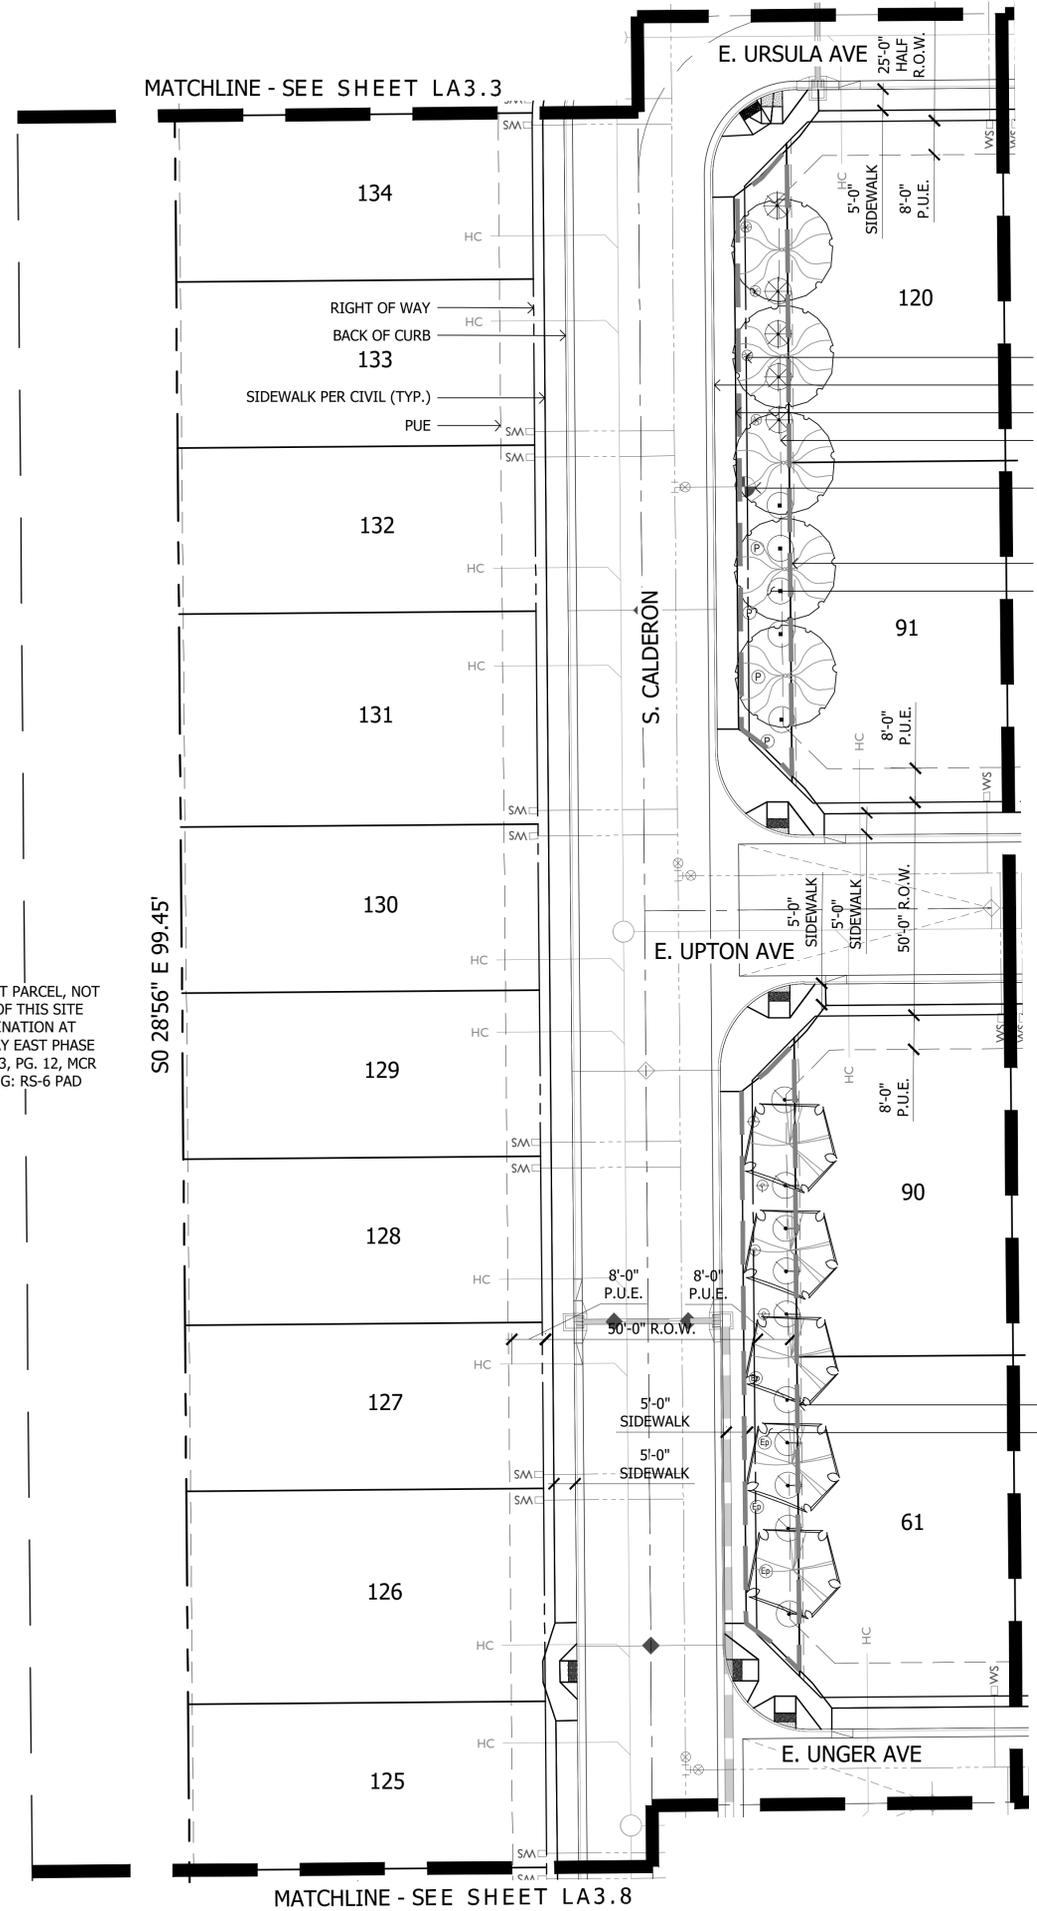

Plant Materials Legend

Tree	Cal (in.)	Height (Ft.)	Width (Ft.)	Box (in.)	Qty	Canopy Shade (s.f)	Mature (s.f)
Acacia aneura				15 gal	3		
Mulga Acacia	0.75-1.25	5.0-7.0	2.0-3.0	24"	4	177	15'
Chilopsis linearis				15 gal	13		
Desert Willow	1.0-1.5	5.0-7.0	3.0-4.0	15 gal	13	315	20'
Chitalpa tashkentensis				15 gal	13		
Chitalpa	1.0-1.5	5.0-7.0	3.0-4.0	24"	19	315	20'
Ebenopsis ebano				15 gal	6		
Texas Ebony	1.0-1.5	5.0-7.0	3.0-4.0	15 gal	6	177	15'
Oleaya tesota				15 gal	10		
Desert Ironwood	Multi	4.0-6.0	2.5-3.5	15 gal	34	490	25'
Parkinsonia praecox				15 gal	10		
Palo Brea	1.0-1.5	5.0-7.0	3.0-4.0	24"	25	707	30'
Pistacia chinensis				15 gal	9		
Chinese Pistache	1.0-1.5	7.0-9.0	2.5-3.5	24"	11	962	35'
Prosopis hybrid				15 gal	28		
Thornless Mesquite	1.25-1.5	5.0-8.0	6.0-7.0	15 gal	28	707	30'
Quercus virginiana 'Cathedral'				15 gal	36		
Cathedral Live Oak	1.0-1.5	7.0-9.0	3.0-4.0	24"	8	1,964	50'
Sophora secundiflora				15 gal	9		
Texas Mountain Laurel	0.75-1.0	3.0-4.0	2.0-3.0	24"	7	50	8'
Ulmus parvifolia 'Allee'				15 gal	21		
Allee Elm	1.0-1.5	7.0-9.0	3.0-4.0	24"	8	1,590	45'

Extra Large Shrubs	Size	Qty	Small Shrubs	Size	Qty
Caesalpinia gilliesii			Callistemon viminalis 'Little John'		
Yellow Bird of Paradise	5 gal.	16	Little John Bottle Brush	5 gal.	97
Caesalpinia mexicana			Russelia equisetiformis		
Mexican Bird of Paradise	5 gal.	33	Coral Fountain	5 gal.	213
Caesalpinia pulcherrima			Teucrium chamaedrys		
Red Bird of Paradise	5 gal.	56	Germander	1 gal.	152
Cordia parvifolia			Groundcovers		
Little Leaf Cordia	5 gal.	39		Size	Qty
Dodonaea viscosa			Chrysactinia mexicana		
Green Hopseed Bush	5 gal.	83	Damianita	1 gal.	113
Tecoma alata 'Orange Jubilee'			Eremophila prostrata		
Orange Jubilee	15 gal.	105	Outback Sunrise Eremophila	1 gal.	109
Tecoma Stans			Lantana montevidensis		
Yellow Bells	15 gal.	46	Purple Trailing Lantana	1 gal.	191
Tecoma x 'Bells of Fire'			Lantana sp.		
Bells of Fire	5 gal.	40	'New Gold' Lantana	1 gal.	134
Vauquelinia californica			Rosmarinus officinalis 'Prostratus'		
Arizona Rosewood	15 gal.	36	Trailing Rosemary	1 gal.	286
Large Shrubs	Size	Qty	Ruellia 'Katie'		
Cassia artemisioides 'Silver'	5 gal.	55	Dwarf Ruellia 'Katie'	1 gal.	110
Silver Cassia			Teucrium chamaedrys 'prostratum'	1 gal.	110
Larrea tridentata	5 gal.	38	Prostrate Germander	1 gal.	110
Cresote	5 gal.	38	Cacti/ Accents		
Leucophyllum frutescens 'Green Cloud'	5 gal.	114		Size	Qty
Green Cloud Sage			Aloe hyb. 'Blue Elf'	5 gal.	118
Leucophyllum langmaniae 'Lynn's Legacy'	5 gal.	78	Blue Elf Aloe		
Lynn's Legacy Sage			Bouteloua gracilis	1 gal.	435
Simmondsia Chinensis	15 gal.	41	Blonde Ambition		
Jojoba			Hesperaloe funifera	5 gal.	91
Medium Shrubs	Size	Qty	Giant Hesperaloe		
Eremophila glabra spp. carnososa			Hesperaloe sp. Pink Parade	3 gal.	318
Winter Blaze	5 gal.	140	Hesperaloe parviflora 'Brakelights'	3 gal.	144
Eremophila hygrophana Blue Bells	5 gal.	163	Brakelights Red Yucca	5 gal.	328
Blue Bells			Hesperaloe parviflora 'Yellow'	5 gal.	328
Justicia spicigera	5 gal.	95	Yellow Yucca		
Mexican Honeysuckle			Muhlenbergia capillaris	5 gal.	63
Leucophyllum frutescens 'Compacta'	5 gal.	79	'Regal Mist'		
Compact Texas Sage			Muhlenbergia lindheimeri	5 gal.	142
Leucophyllum angustifolium	5 gal.	125	'Autumn Glow'		
Cimarron Sage			Muhlenbergia rigens	1 gal.	134
Teucrium fruticans	5 gal.	52	Deer Grass		
Bush Germander			Muhlenbergia rigida 'Nashville'	1 gal.	53
Rosmarinus officinalis	5 gal.	77	Purple Muhly		
Ruellia peninsularis	5 gal.	118	Opuntia santa rita	5 gal.	78
Desert Ruellia			Purple Prickly Pear		
Simmondsia Chinensis 'Vista'	5 gal.	171	Opuntia sp. Kelly's Choice	5 gal.	61
Compact Jojoba			Kelly's Choice Prickly Pear		
			Yucca pallida	5 gal.	170
			Pale Leaf Yucca		
			Inerts		
			No Decomposed Granite		308,213 S.F.
			Stabilized DG		3,890 S.F.
			Midiron Sod		38,366 S.F.
			Wood Fiber		4,250 S.F.
			Artificial Turf		801 S.F.
			Cobble		77,958 S.F.
			Stamped Asphalt		493 S.F.
			Pedestrian Crosswalk		

 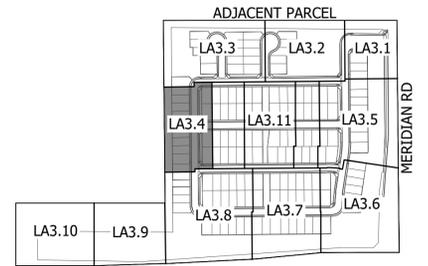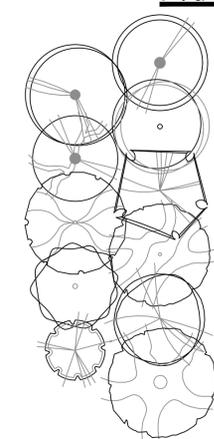

KEY MAP NOT TO SCALE

Final Site Plan
 Haven at Destination
 NE Corner of Meridian RD and AZ Route 24
 Mesa, AZ
 SHEET TITLE: PLANTING PLAN

AW
 ASHTON WOODS

AB LA
 310 E. RIO SALADO PARKWAY
 TEMPE, ARIZONA 85281
 OFFICE: 480-530-0077
 WEB: ABLASTUDIO.COM


DATE: 10-20-2025
 ISSUED FOR: 4th Review
 DRAWN BY: DCR, AS, AR
 CHECKED BY: MP
 PERMIT NUMBER:
 ABLA PROJECT NUMBER:
 86-131-25

© Copyright 2025 ABLA, LLC.

LA3.4
 PG: 17 OF 28

I:\SERVER\ABLA\Projects\Ashton Woods\Meridian & SR24\Landscaping\Design_Review_Prelim\03-Planting_Meridian&SR24.dwg

MATCHLINE - SEE SHEET LA3.1

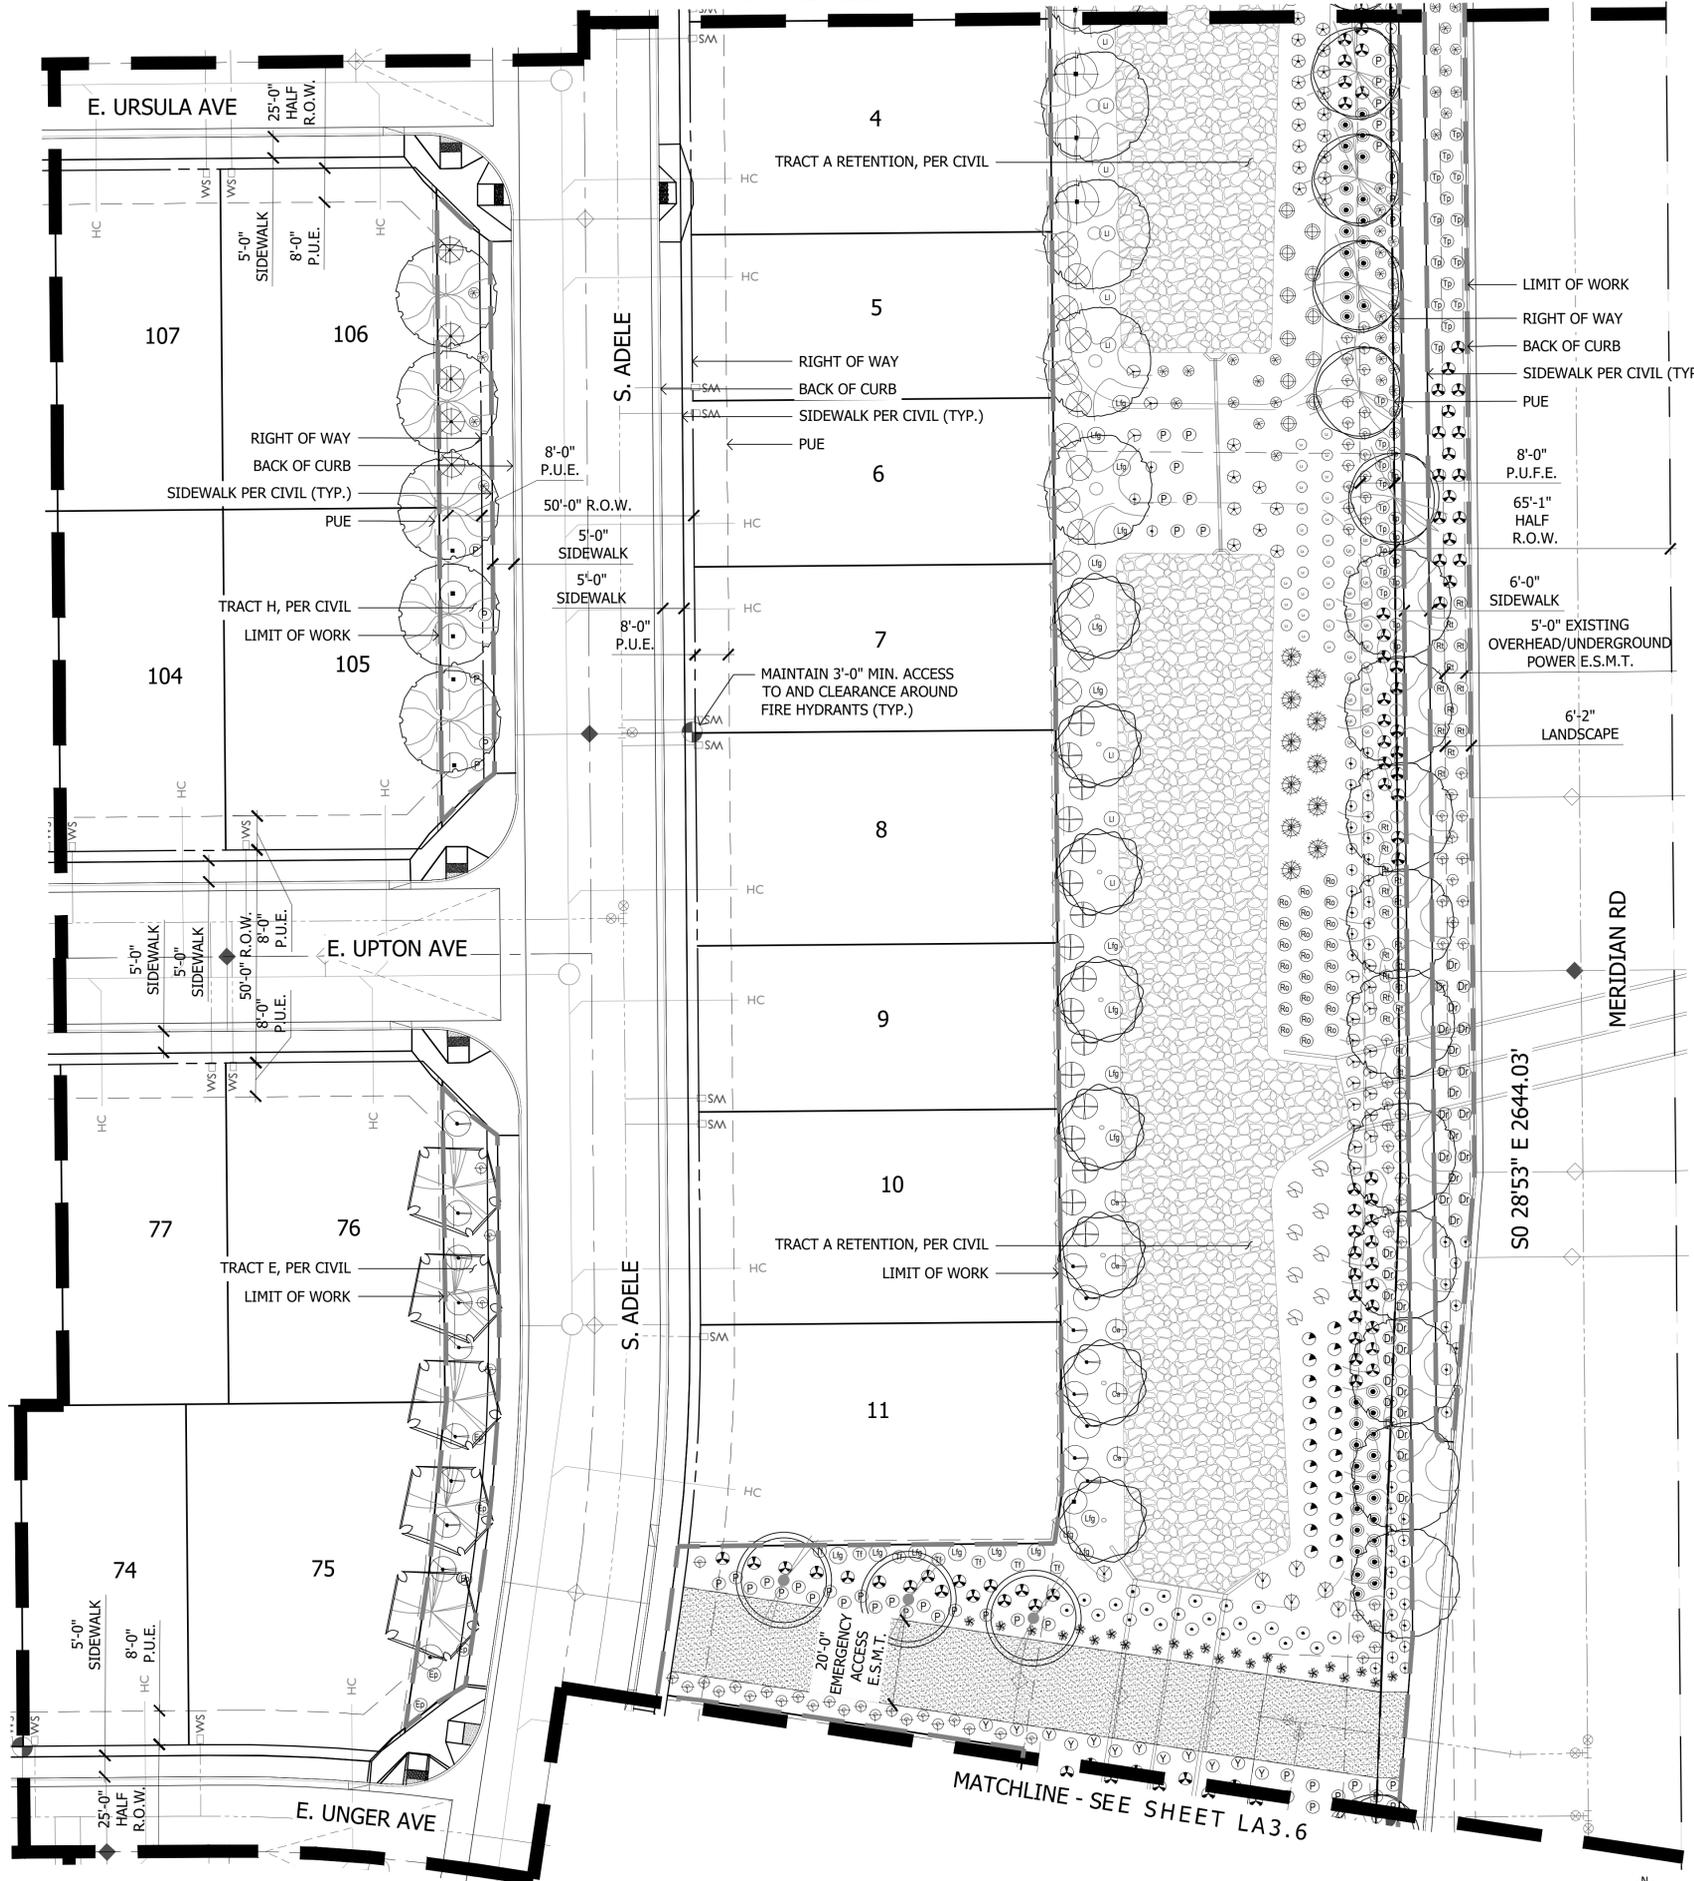


Plant Materials Legend

Tree	Cal (in.)	Height (Ft.)	Width (Ft.)	Box (in.)	Qty	Canopy Shade (s.f)	Mature (s.f)
Acacia aneura				15 gal	3		
Mulga Acacia	0.75-1.25	5.0-7.0	2.0-3.0	24"	4	177	15'
Chilopsis linearis				15 gal	13	315	20'
Desert Willow	1.0-1.5	5.0-7.0	3.0-4.0	15 gal	13	315	20'
Chitalpa tashkentensis	1.0-1.5	5.0-7.0	3.0-4.0	24"	19	315	20'
Chitalpa				24"	19	315	20'
Ebenopsis ebano				15 gal	6	177	15'
Texas Ebony	1.0-1.5	5.0-7.0	3.0-4.0	15 gal	6	177	15'
Olneya tesota				15 gal	34	490	25'
Desert Ironwood	Multi	4.0-6.0	2.5-3.5	15 gal	34	490	25'
Parkinsonia praecox				15 gal	10	707	30'
Palo Brea	1.0-1.5	5.0-7.0	3.0-4.0	24"	25	707	30'
Pistacia chinensis				15 gal	9	962	35'
Chinese Pistache	1.0-1.5	7.0-9.0	2.5-3.5	24"	11	962	35'
Prosopis hybrid				15 gal	28	707	30'
Thornless Mesquite	1.25-1.5	5.0-8.0	6.0-7.0	15 gal	28	707	30'
Quercus virginiana 'Cathedral'				15 gal	36	1,964	50'
Cathedral Live Oak	1.0-1.5	7.0-9.0	3.0-4.0	24"	8	1,964	50'
Sophora secundiflora				15 gal	7	50	8'
Texas Mountain Laurel	0.75-1.0	3.0-4.0	2.0-3.0	24"	7	50	8'
Ulmus parvifolia 'Allee'				15 gal	21	1,590	45'
Allee Elm	1.0-1.5	7.0-9.0	3.0-4.0	24"	8	1,590	45'

Extra Large Shrubs	Size	Qty	Small Shrubs	Size	Qty
Caesalpinia gilliesii			Callistemon viminalis 'Little John'		
Yellow Bird of Paradise	5 gal.	16	Little John Bottle Brush	5 gal.	97
Caesalpinia mexicana			Russelia equisetiformis		
Mexican Bird of Paradise	5 gal.	33	Coral Fountain	5 gal.	213
Caesalpinia pulcherrima			Teucrium chamaedrys		
Red Bird of Paradise	5 gal.	56	Germander	1 gal.	152
Cordia parvifolia			Groundcovers		
Little Leaf Cordia	5 gal.	39		Size	Qty
Dodonaea viscosa			Chrysactinia mexicana		
Green Hopseed Bush	5 gal.	83	Damianita	1 gal.	113
Tecoma alata 'Orange Jubilee'			Eremophila prostrata		
Orange Jubilee	15 gal.	105	Outback Sunrise Eremophila	1 gal.	109
Tecoma Stans			Lantana montevidensis		
Yellow Bells	15 gal.	46	Purple Trailing Lantana	1 gal.	191
Tecoma x 'Bells of Fire'			Lantana sp.		
Bells of Fire	5 gal.	40	'New Gold' Lantana	1 gal.	134
Vauquelinia californica			Rosmarinus officinalis 'Prostratus'		
Arizona Rosewood	15 gal.	36	Trailing Rosemary	1 gal.	286
Large Shrubs			Ruellia 'Katie'		
	Size	Qty	Dwarf Ruellia 'Katie'	1 gal.	110
Cassia artemisioides 'Silver'	5 gal.	55	Teucrium chamaedrys 'prostratum'	1 gal.	110
Silver Cassia			Prostrate Germander	1 gal.	110
Larrea tridentata			Cacti/ Accents		
Cresote	5 gal.	38		Size	Qty
Leucophyllum frutescens 'Green Cloud'			Aloe hyb. 'Blue Elf'	5 gal.	118
Green Cloud Sage	5 gal.	114	Blue Elf Aloe		
Leucophyllum langmaniae 'Lynn's Legacy'			Bouteloua gracilis		
Lynn's Legacy Sage	5 gal.	78	Blonde Ambition	1 gal.	435
Simmondsia Chinensis			Hesperaloe funifera		
Jojoba	15 gal.	41	Giant Hesperaloe	5 gal.	91
Medium Shrubs			Hesperaloe sp. Pink Parade		
	Size	Qty	Pink Parade Hesperaloe	3 gal.	318
Eremophila glabra spp. carnososa			Hesperaloe parviflora 'Brakelights'	3 gal.	144
Winter Blaze	5 gal.	140	Hesperaloe parviflora 'Yellow'	5 gal.	328
Eremophila hygrophana Blue Bells			Yellow Yucca	5 gal.	328
Blue Bells	5 gal.	163	Muhlenbergia capillaris	5 gal.	63
Justicia spicigera			'Regal Mist'		
Mexican Honeysuckle	5 gal.	95	Muhlenbergia lindheimeri	5 gal.	142
'Regal Mist'			'Autumn Glow'		
Leucophyllum frutescens 'Compacta'			Muhlenbergia rigens	1 gal.	134
Compact Texas Sage	5 gal.	79	Deer Grass	1 gal.	134
Leucophyllum zygomphyllum			Muhlenbergia rigida 'Nashville'	1 gal.	53
Cimarron Sage	5 gal.	125	Purple Muhly	1 gal.	53
Teucrium fruticans			Opuntia santa rita	5 gal.	78
Bush Germander	5 gal.	52	Purple Prickly Pear		
Rosmarinus officinalis			Opuntia sp. Kelly's Choice	5 gal.	61
Rosemary	5 gal.	77	Kelly's Choice Prickly Pear		
Ruellia peninsularis			Yucca pallida	5 gal.	170
Desert Ruellia	5 gal.	118	Pale Leaf Yucca		
Simmondsia Chinensis 'Vista'			Inerts		
Compact Jojoba	5 gal.	171		Qty	

No	Decomposed Granite	308,213 S.F.
Symbol	Stabilized DG	3,890 S.F.
	Midiron Sod	38,366 S.F.
	Wood Fiber	4,250 S.F.
	Artificial Turf	801 S.F.
	Cobble	77,958 S.F.
	Stamped Asphalt	493 S.F.
	Pedestrian Crosswalk	

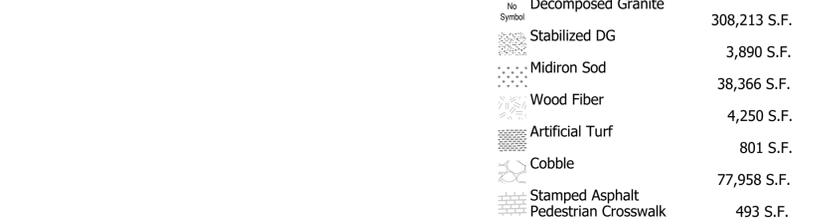

DATE: 10-20-2025
 ISSUED FOR: 4th Review
 DRAWN BY: DCR, AS, AR
 CHECKED BY: MP
 PERMIT NUMBER:
 ABLA PROJECT NUMBER: 86-131-25

© Copyright 2025 ABLA, LLC.

LA3.5

PG: 18 OF 28

Final Site Plan
 Haven at Destination
 NE Corner of Meridian Rd and AZ Route 24
 Mesa, AZ

ASHTON WOODS®

ABLA

310 E. RIO SALADO PARKWAY
 TEMPE, ARIZONA 85281
 OFFICE: 480-530-0077
 WEB: ABLASTUDIO.COM

EXP. 12-31-21

© Copyright 2025 ABLA, LLC.


DATE: 10-20-2025
 ISSUED FOR: 4th Review
 DRAWN BY: DCR, AS, AR
 CHECKED BY: MP
 PERMIT NUMBER:
 ABLA PROJECT NUMBER: 86-131-25

LA3.5

PG: 18 OF 28




Plant Materials Legend

Tree	Cal (in.)	Height (Ft.)	Width (Ft.)	Box (in.)	Qty	Canopy Shade (s.f.)	Mature (s.f.)
Acacia aneura				15 gal	3		
Mulga Acacia	0.75-1.25	5.0-7.0	2.0-3.0	24"	4	177	15'
Chilopsis linearis				15 gal	13	315	20'
Desert Willow	1.0-1.5	5.0-7.0	3.0-4.0	15 gal	13	315	20'
Chitalpa tashkentensis	1.0-1.5	5.0-7.0	3.0-4.0	24"	19	315	20'
Chitalpa				15 gal	6	177	15'
Ebenopsis ebano	1.0-1.5	5.0-7.0	3.0-4.0	15 gal	6	177	15'
Texas Ebony				15 gal	34	490	25'
Olneya tesota	Multi	4.0-6.0	2.5-3.5	15 gal	10	707	30'
Desert Ironwood				24"	25	707	30'
Parkinsonia praecox	1.0-1.5	5.0-7.0	3.0-4.0	15 gal	9	962	35'
Palo Brea				15 gal	28	707	30'
Pistacia chinensis	1.0-1.5	7.0-9.0	2.5-3.5	24"	8	1,964	50'
Chinese Pistache				15 gal	36		
Prosopis hybrid	1.25-1.5	5.0-8.0	6.0-7.0	15 gal	8		
Thornless Mesquite				24"	7	50	8'
Quercus virginiana 'Cathedral'	1.0-1.5	7.0-9.0	3.0-4.0	15 gal	21	1,590	45'
Cathedral Live Oak				15 gal	8		
Sophora secundiflora	0.75-1.0	3.0-4.0	2.0-3.0	24"	7	50	8'
Texas Mountain Laurel				15 gal	21		
Ulmus parvifolia 'Allee'	1.0-1.5	7.0-9.0	3.0-4.0	24"	8	1,590	45'
Allee Elm							

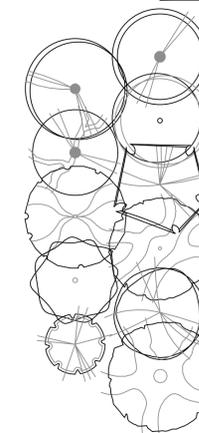

Extra Large Shrubs	Size	Qty	Small Shrubs	Size	Qty
Caesalpinia gilliesii			Callistemon viminalis 'Little John'		
Yellow Bird of Paradise	5 gal.	16	Little John Bottle Brush	5 gal.	97
Caesalpinia mexicana			Russelia equisetiformis		
Mexican Bird of Paradise	5 gal.	33	Coral Fountain	5 gal.	213
Caesalpinia pulcherrima			Teucrium chamaedrys		
Red Bird of Paradise	5 gal.	56	Germander	1 gal.	152
Cordia parvifolia			Groundcovers		
Little Leaf Cordia	5 gal.	39	Chrysactinia mexicana		
Dodonaea viscosa			Damianita		
Green Hopseed Bush	5 gal.	83	Eremophila prostrata	1 gal.	113
Tecoma alata 'Orange Jubilee'			Outback Sunrise Eremophila	1 gal.	109
Orange Jubilee	15 gal.	105	Lantana montevidensis		
Tecoma Stans			Purple Trailing Lantana	1 gal.	191
Yellow Bells	15 gal.	46	Lantana sp.		
Tecoma x 'Bells of Fire'			'New Gold' Lantana	1 gal.	134
Bells of Fire	5 gal.	40	Rosmarinus officinalis 'Prostratus'		
Vauquelinia californica			Trailing Rosemary	1 gal.	286
Arizona Rosewood	15 gal.	36	Ruellia 'Katie'		
Large Shrubs			Dwarf Ruellia 'Katie'	1 gal.	110
Cassia artemisioides 'Silver'	5 gal.	55	Teucrium chamaedrys 'prostratum'	1 gal.	110
Silver Cassia			Prostrate Germander		
Larrea tridentata	5 gal.	38	Cacti/ Accents		
Croscote	5 gal.	38	Aloe hyb. 'Blue Elf'	5 gal.	118
Leucophyllum frutescens 'Green Cloud'	5 gal.	114	Blue Elf Aloe		
Green Cloud Sage			Bouteloua gracilis	1 gal.	435
Leucophyllum langmaniae 'Lynn's Legacy'	5 gal.	78	Blonde Ambition		
Lynn's Legacy Sage			Hesperaloe funifera	5 gal.	91
Simmondsia Chinensis			Giant Hesperaloe		
Jojoba	15 gal.	41	Hesperaloe sp. Pink Parade	3 gal.	318
Medium Shrubs			Pink Parade Hesperaloe		
Eremophila glabra spp. carnososa			Hesperaloe parviflora 'Brakelights'	3 gal.	144
Winter Blaze	5 gal.	140	Brakelights Red Yucca	3 gal.	144
Eremophila hygrophana Blue Bells	5 gal.	163	Hesperaloe parviflora 'Yellow'	5 gal.	328
Blue Bells			Yellow Yucca	5 gal.	328
Justicia spicigera	5 gal.	95	Muhlenbergia capillaris	5 gal.	63
Mexican Honeysuckle			'Regal Mist'		
Leucophyllum frutescens 'Compacta'	5 gal.	79	Muhlenbergia lindheimeri	5 gal.	142
Compact Texas Sage			'Autumn Glow'		
Leucophyllum zygophyllum	5 gal.	125	Muhlenbergia rigens	1 gal.	134
Cimarron Sage			Deer Grass	1 gal.	53
Teucrium fruticans	5 gal.	52	Muhlenbergia rigida 'Nashville'	1 gal.	53
Bush Germander			Purple Muhly		
Rosmarinus officinalis	5 gal.	77	Opuntia santa rita	5 gal.	78
Rosemary			Purple Prickly Pear		
Ruellia peninsularis	5 gal.	118	Opuntia sp. Kelly's Choice	5 gal.	61
Desert Ruellia			Kelly's Choice Prickly Pear		
Simmondsia Chinensis 'Vista'	5 gal.	171	Yucca pallida	5 gal.	170
Compact Jojoba			Pale Leaf Yucca		

Inerts	Qty
Decomposed Granite	308,213 S.F.
Stabilized DG	3,890 S.F.
Midiron Sod	38,366 S.F.
Wood Fiber	4,250 S.F.
Artificial Turf	801 S.F.
Cobble	77,958 S.F.
Stamped Asphalt	493 S.F.
Pedestrian Crosswalk	

 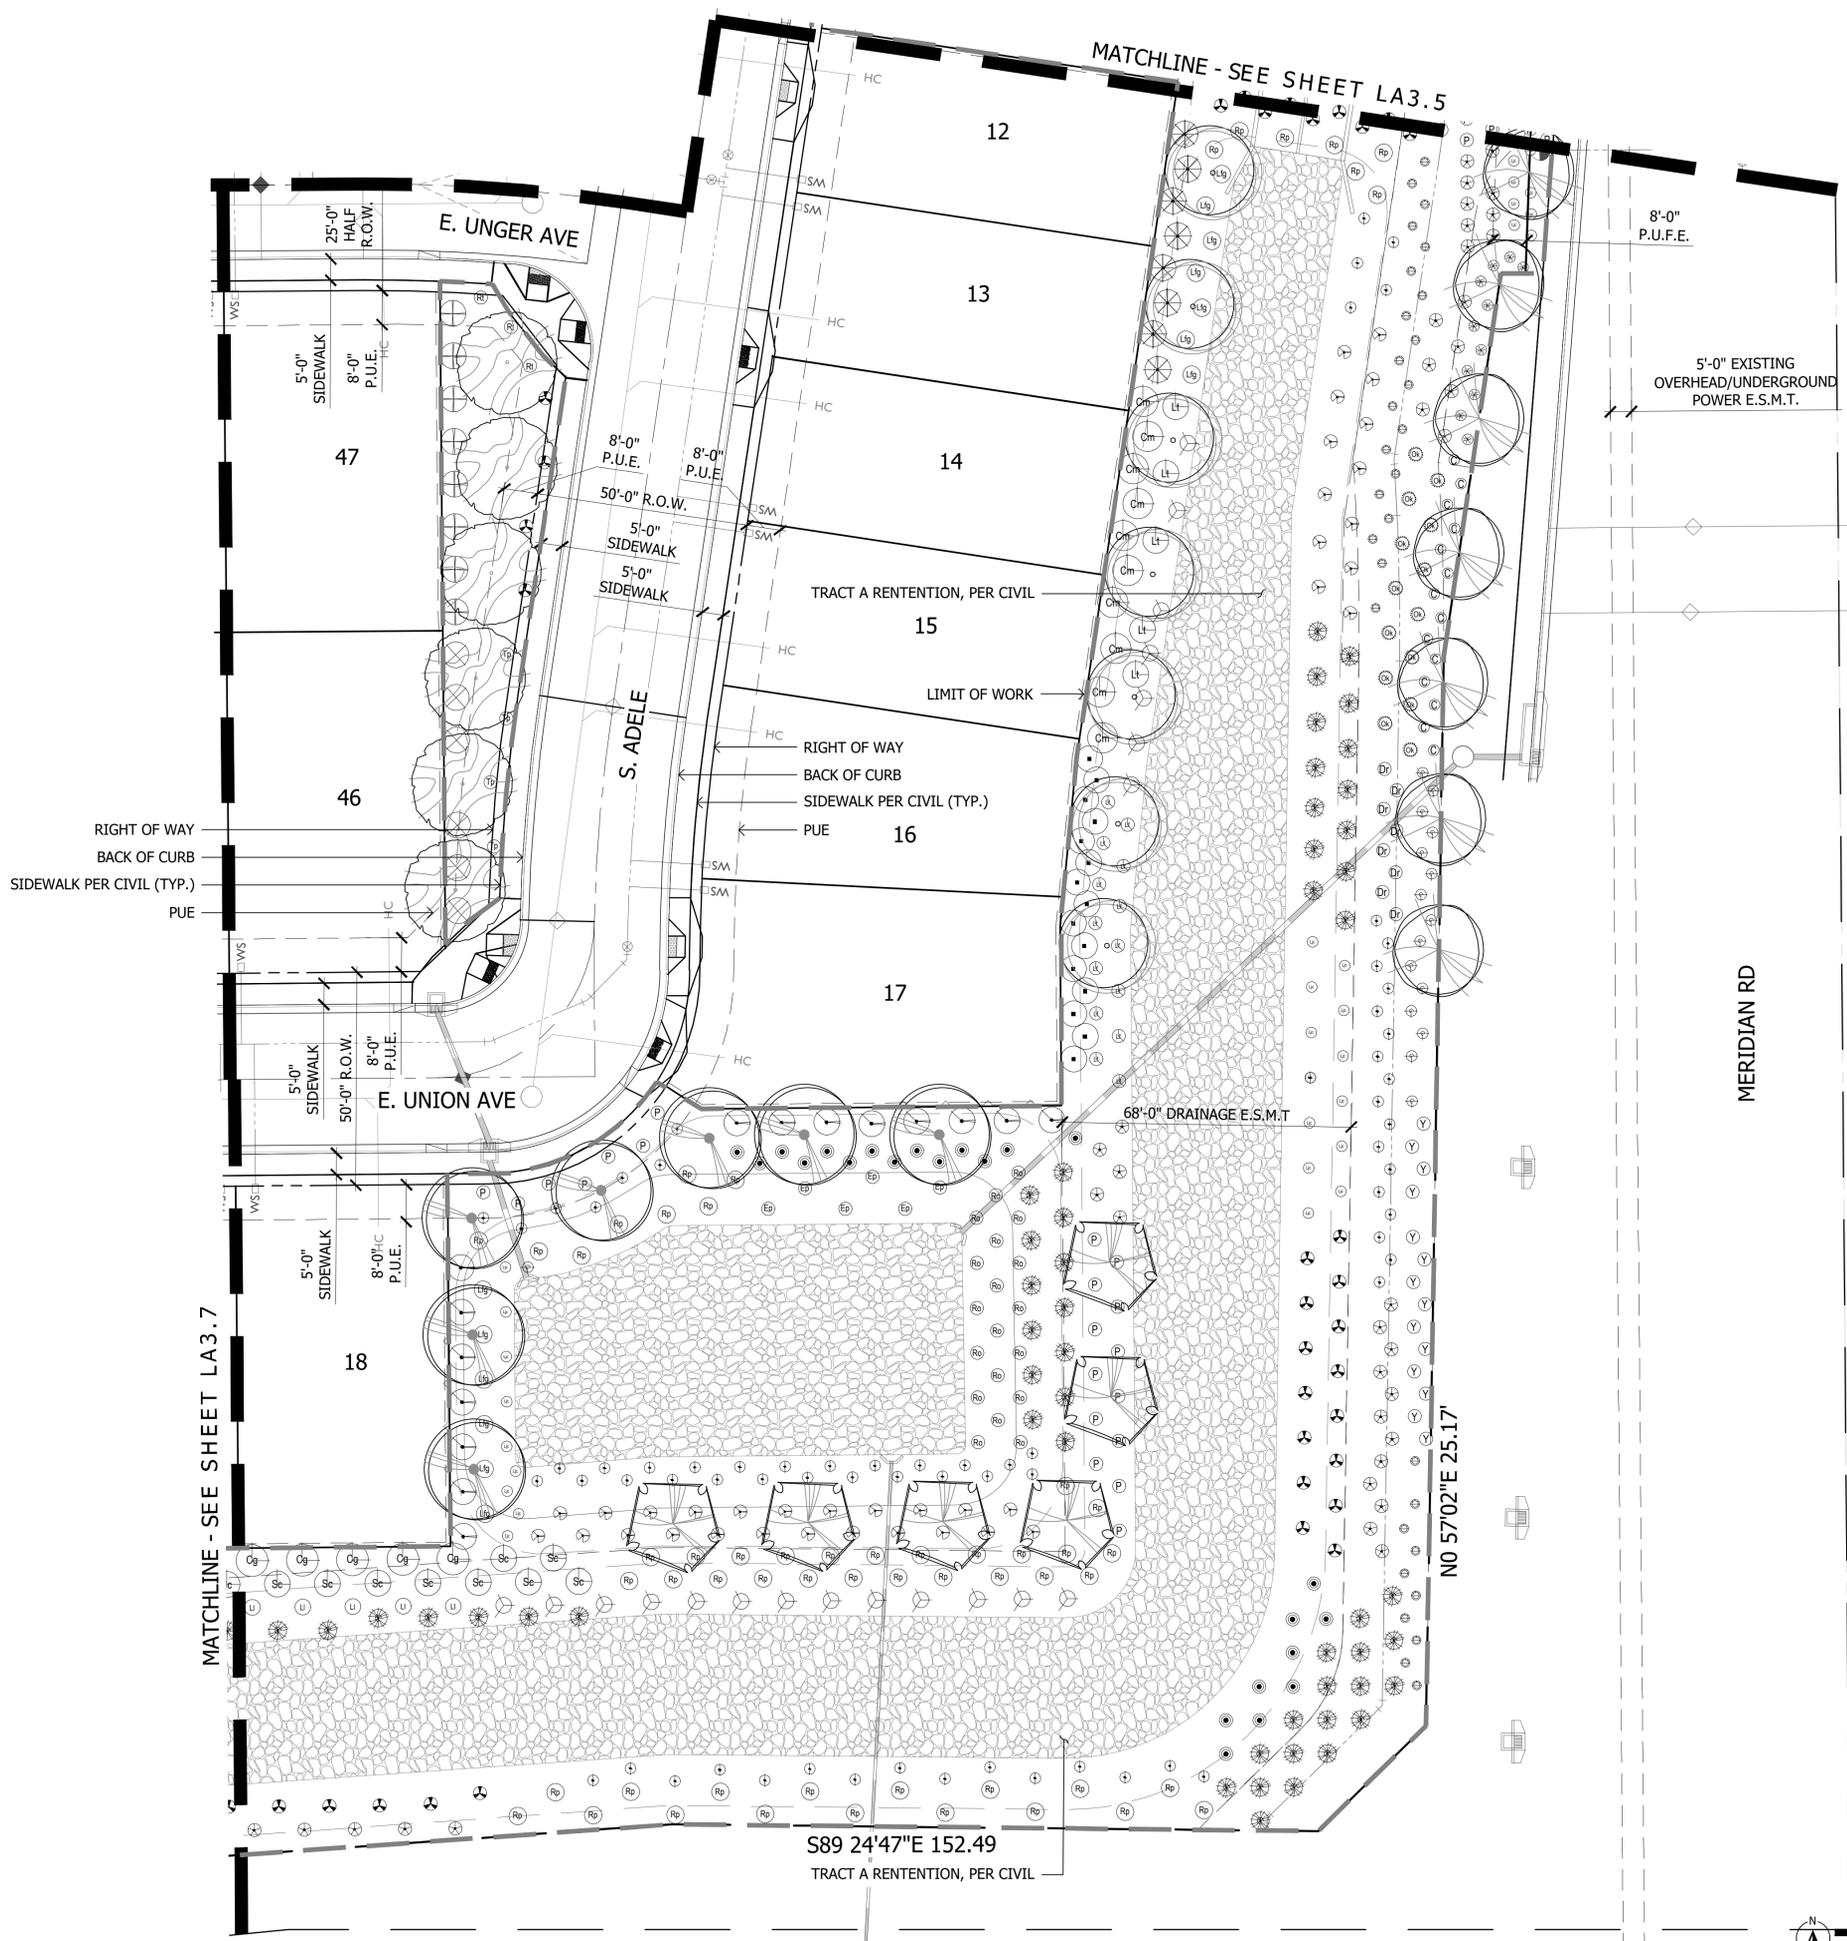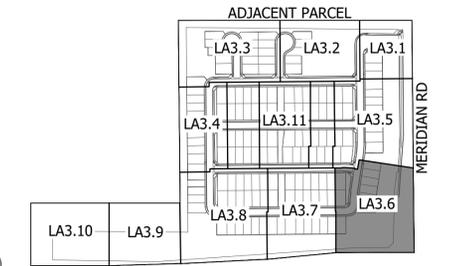

KEY MAP

NOT TO SCALE

Final Site Plan
Haven at Destination
NE Corner of Meridian Rd and AZ Route 24
Mesa, AZ
SHEET TITLE: PLANTING PLAN




ABLA
310 E. RIO SALADO PARKWAY
TEMPE, ARIZONA 85281
OFFICE: 480-530-0077
WEB: ABLASTUDIO.COM



DATE: 10-20-2025
ISSUED FOR: 4th Review
DRAWN BY: DCR, AS, AR
CHECKED BY: MP
PERMIT NUMBER:
ABLA PROJECT NUMBER:
86-131-25


I:\SERVER\ABLA\Projects\Ashton Woods\Meridian & SR24\Landscapes\Design_Review_Prelim\03-Planting_Meridian&SR24.dwg

MATCHLINE - SEE SHEET LA3.8

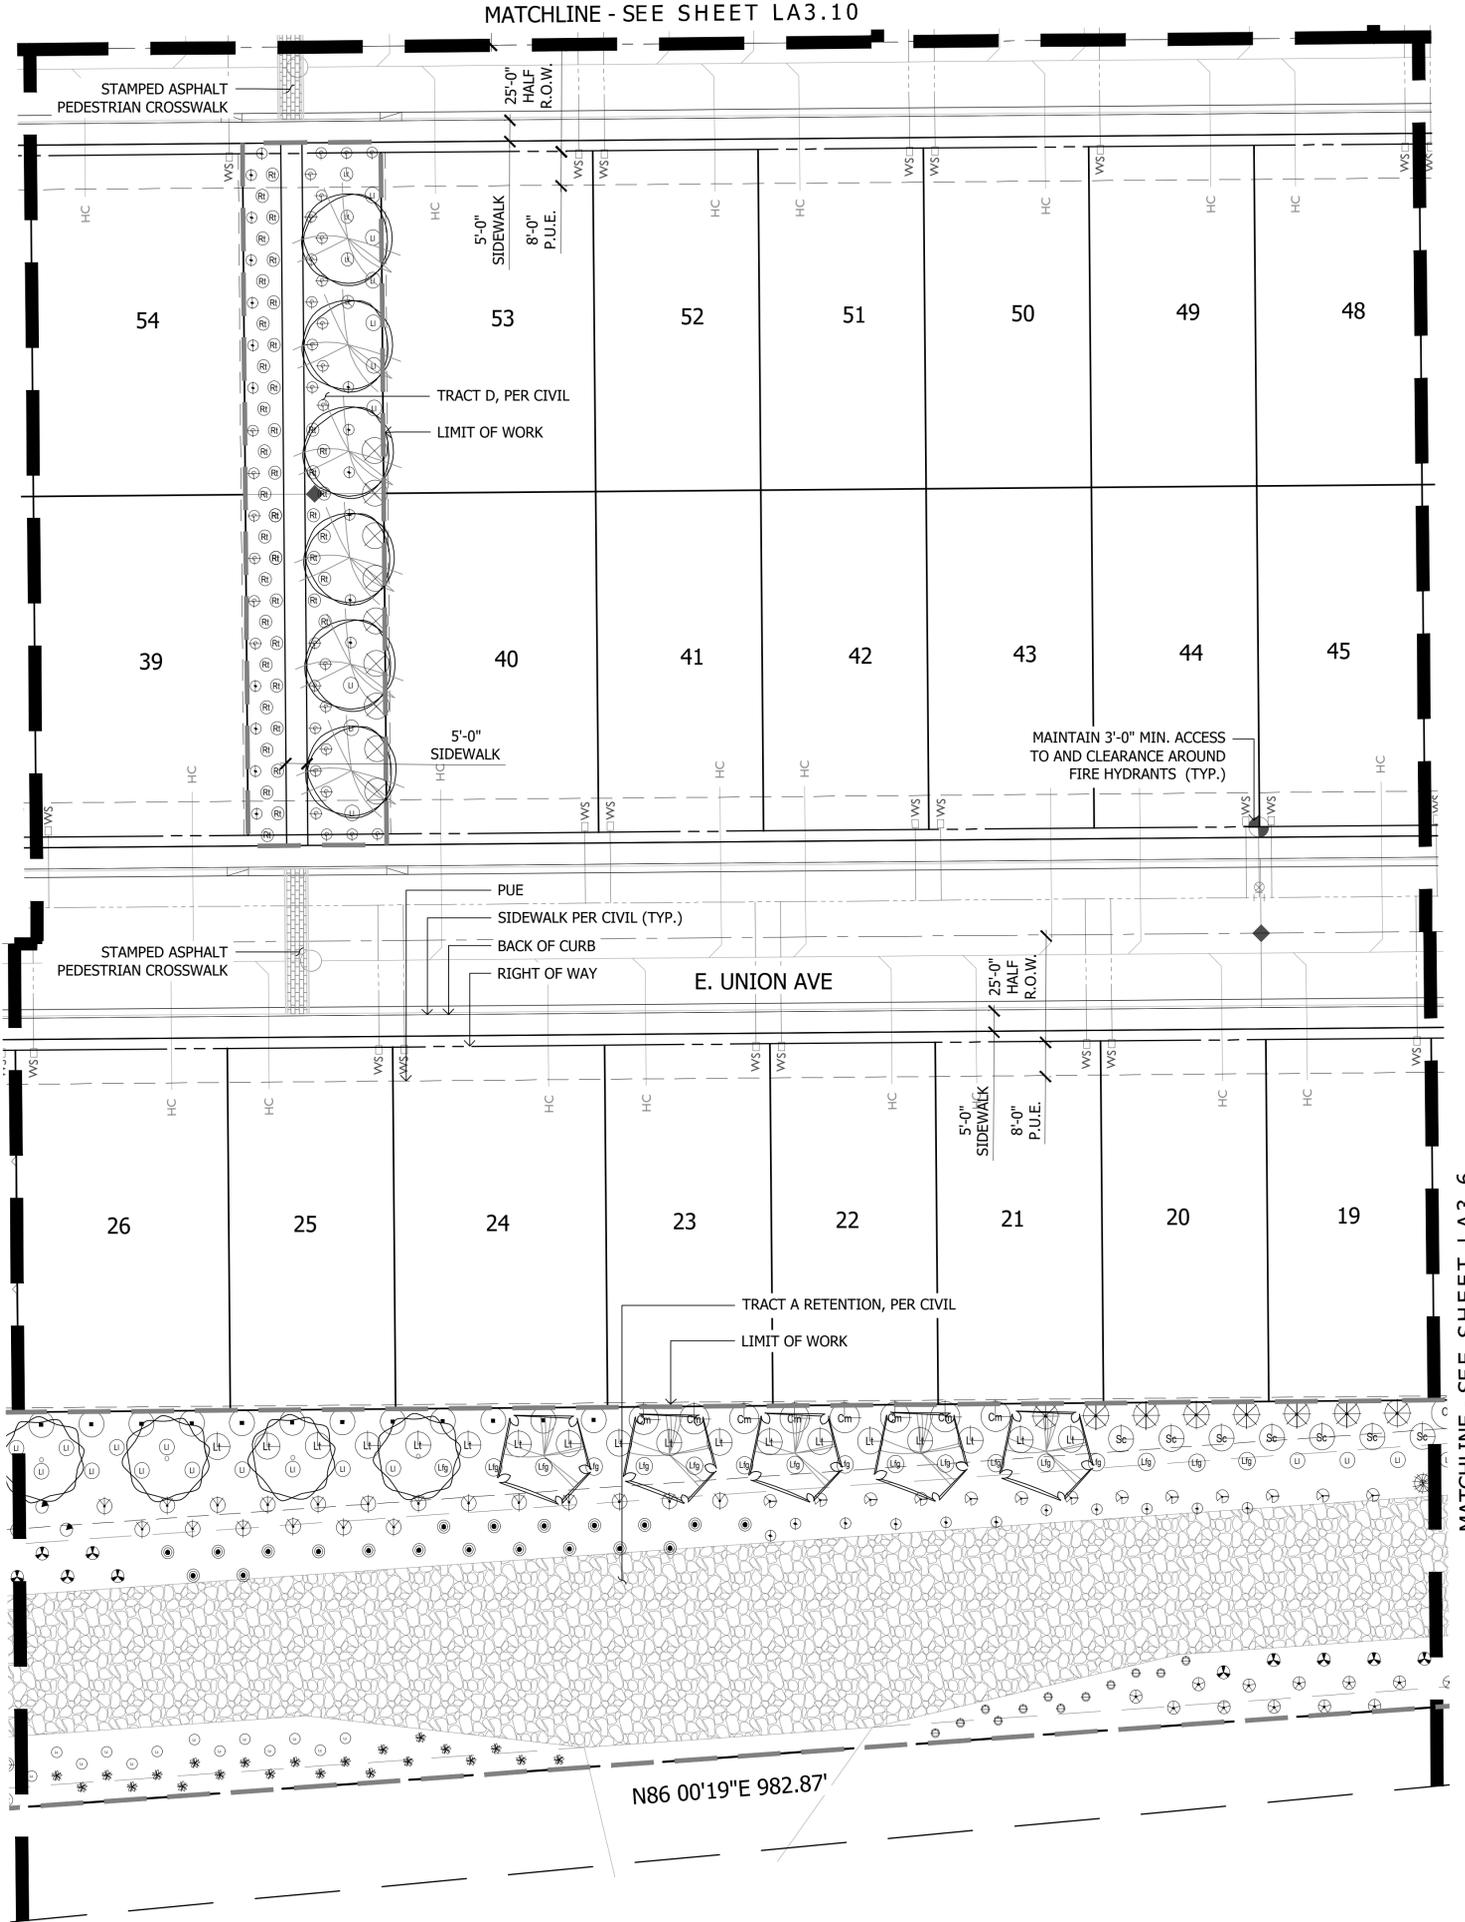

MATCHLINE - SEE SHEET LA3.6



Plant Materials Legend

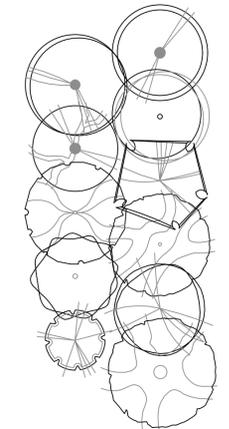

Tree	Cal (in.)	Height (Ft.)	Width (Ft.)	Box (in.)	Qty	Canopy Shade (s.f.)	Mature (s.f.)
Acacia aneura				15 gal	3		
Mulga Acacia	0.75-1.25	5.0-7.0	2.0-3.0	24"	4	177	15'
Chilopsis linearis				15 gal	13	315	20'
Desert Willow	1.0-1.5	5.0-7.0	3.0-4.0	15 gal	13	315	20'
Chitalpa tashkentensis	1.0-1.5	5.0-7.0	3.0-4.0	24"	19	315	20'
Chitalpa				15 gal	13		
Ebenopsis ebano				15 gal	6	177	15'
Texas Ebony	1.0-1.5	5.0-7.0	3.0-4.0	15 gal	6	177	15'
Olneya tesota				15 gal	34	490	25'
Desert Ironwood	Multi	4.0-6.0	2.5-3.5	15 gal	34	490	25'
Parkinsonia praecox				15 gal	10	707	30'
Palo Brea	1.0-1.5	5.0-7.0	3.0-4.0	24"	25	707	30'
Pistacia chinensis				15 gal	9	962	35'
Chinese Pistache	1.0-1.5	7.0-9.0	2.5-3.5	24"	11	962	35'
Prosopis hybrid				15 gal	28	707	30'
Thornless Mesquite	1.25-1.5	5.0-8.0	6.0-7.0	15 gal	28	707	30'
Quercus virginiana 'Cathedral'				15 gal	36	1,964	50'
Cathedral Live Oak	1.0-1.5	7.0-9.0	3.0-4.0	24"	8	1,964	50'
Sophora secundiflora				15 gal	9	50	8'
Texas Mountain Laurel	0.75-1.0	3.0-4.0	2.0-3.0	24"	7	50	8'
Ulmus parvifolia 'Allee'				15 gal	21	1,590	45'
Allee Elm	1.0-1.5	7.0-9.0	3.0-4.0	24"	8	1,590	45'


Extra Large Shrubs	Size	Qty	Small Shrubs	Size	Qty
Caesalpinia gilliesii			Callistemon viminalis 'Little John'	5 gal.	97
Yellow Bird of Paradise	5 gal.	16	Little John Bottle Brush	5 gal.	97
Caesalpinia mexicana			Russelia equisetiformis		
Mexican Bird of Paradise	5 gal.	33	Coral Fountain	5 gal.	213
Caesalpinia pulcherrima			Teucrium chamaedrys		
Red Bird of Paradise	5 gal.	56	Germander	1 gal.	152
Cordia parvifolia			Groundcovers		
Little Leaf Cordia	5 gal.	39	Chrysactinia mexicana		
Dodonaea viscosa			Damianita	1 gal.	113
Green Hopseed Bush	5 gal.	83	Eremophila prostrata	1 gal.	113
Tecoma alata 'Orange Jubilee'			Outback Sunrises Eremophila	1 gal.	109
Orange Jubilee	15 gal.	105	Lantana montevidensis		
Tecoma Stans			Purple Trailing Lantana	1 gal.	191
Yellow Bells	15 gal.	46	Lantana sp.		
Tecoma x 'Bells of Fire'			'New Gold' Lantana	1 gal.	134
Bells of Fire	5 gal.	40	Rosmarinus officinalis 'Prostratus'		
Vauquelinia californica			Trailing Rosemary	1 gal.	286
Arizona Rosewood	15 gal.	36	Ruellia 'Katie'		
Large Shrubs			Dwarf Ruellia 'Katie'	1 gal.	110
Cassia artemisioides 'Silver'	5 gal.	55	Teucrium chamaedrys 'prostratum'	1 gal.	110
Silver Cassia			Prostrate Germander	1 gal.	110
Larrea tridentata	5 gal.	38	Cacti/ Accents		
Croscote	5 gal.	38	Aloe hyb. 'Blue Elf'	5 gal.	118
Leucophyllum frutescens 'Green Cloud'	5 gal.	114	Blue Elf Aloe		
Green Cloud Sage			Bouteloua gracilis	1 gal.	435
Leucophyllum langmaniae 'Lynn's Legacy'	5 gal.	78	Blonde Ambition		
Lynn's Legacy Sage			Hesperaloe funifera	5 gal.	91
Simmondsia Chinensis	15 gal.	41	Giant Hesperaloe		
Jojoba			Hesperaloe sp. Pink Parade	3 gal.	318
Medium Shrubs			Pink Parade Hesperaloe	3 gal.	318
Eremophila glabra spp. carnososa	5 gal.	140	Hesperaloe parviflora 'Brakelights'	3 gal.	144
Winter Blaze			Brakelights Red Yucca	3 gal.	144
Eremophila hygrophana Blue Bells	5 gal.	163	Hesperaloe parviflora 'Yellow'	5 gal.	328
Blue Bells			Yellow Yucca	5 gal.	328
Justicia spicigera	5 gal.	95	Muhlenbergia capillaris	5 gal.	63
Mexican Honeysuckle			'Regal Mist'		
Leucophyllum frutescens 'Compacta'	5 gal.	79	Muhlenbergia lindheimeri	5 gal.	142
Compact Texas Sage			'Autumn Glow'		
Leucophyllum zygomphyllum	5 gal.	125	Muhlenbergia rigens	1 gal.	134
Cimarron Sage			Deer Grass	1 gal.	134
Teucrium fruticans	5 gal.	52	Muhlenbergia rigida 'Nashville'	1 gal.	53
Bush Germander			Purple Muhly	1 gal.	53
Rosmarinus officinalis	5 gal.	77	Opuntia santa rita	5 gal.	78
Rosemary			Purple Prickly Pear		
Ruellia peninsularis	5 gal.	118	Opuntia sp. Kelly's Choice	5 gal.	61
Desert Ruellia			Kelly's Choice Prickly Pear		
Simmondsia Chinensis 'Vista'	5 gal.	171	Pale Leaf Yucca	5 gal.	170
Compact Jojoba			Inerts		

Decomposed Granite	308,213 S.F.
Stabilized DG	3,890 S.F.
Midiron Sod	38,366 S.F.
Wood Fiber	4,250 S.F.
Artificial Turf	801 S.F.
Cobble	77,958 S.F.
Stamped Asphalt	493 S.F.
Pedestrian Crosswalk	

 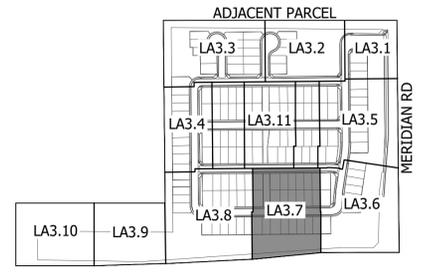

KEY MAP

NOT TO SCALE

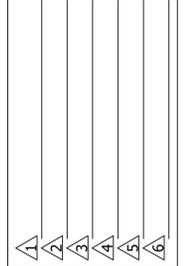

Final Site Plan
Haven at Destination
NE Corner of Meridian Rd and AZ Route 24
Mesa, AZ
SHEET TITLE: PLANTING PLAN



ABLA
310 E. RIO SALADO PARKWAY
TEMPE, ARIZONA 85281
OFFICE: 480-530-0077
WEB: ABLASTUDIO.COM



© Copyright 2025 ABLA, LLC.

DATE: 10-20-2025
ISSUED FOR: 4th Review
DRAWN BY: DCR, AS, AR
CHECKED BY: MP
PERMIT NUMBER:
ABLA PROJECT NUMBER:
86-131-25

ADJACENT PARCEL, NOT PART OF THIS SITE DESTINATION AT GATEWAY EAST PHASE 1 BK.1563, PG. 12, MCR ZONING: RS-6 PAD


MATCHLINE - SEE SHEET LA3.9

MATCHLINE - SEE SHEET LA3.4

E. UNGER AVE

E. UNION AVE



MATCHLINE - SEE SHEET LA3.7

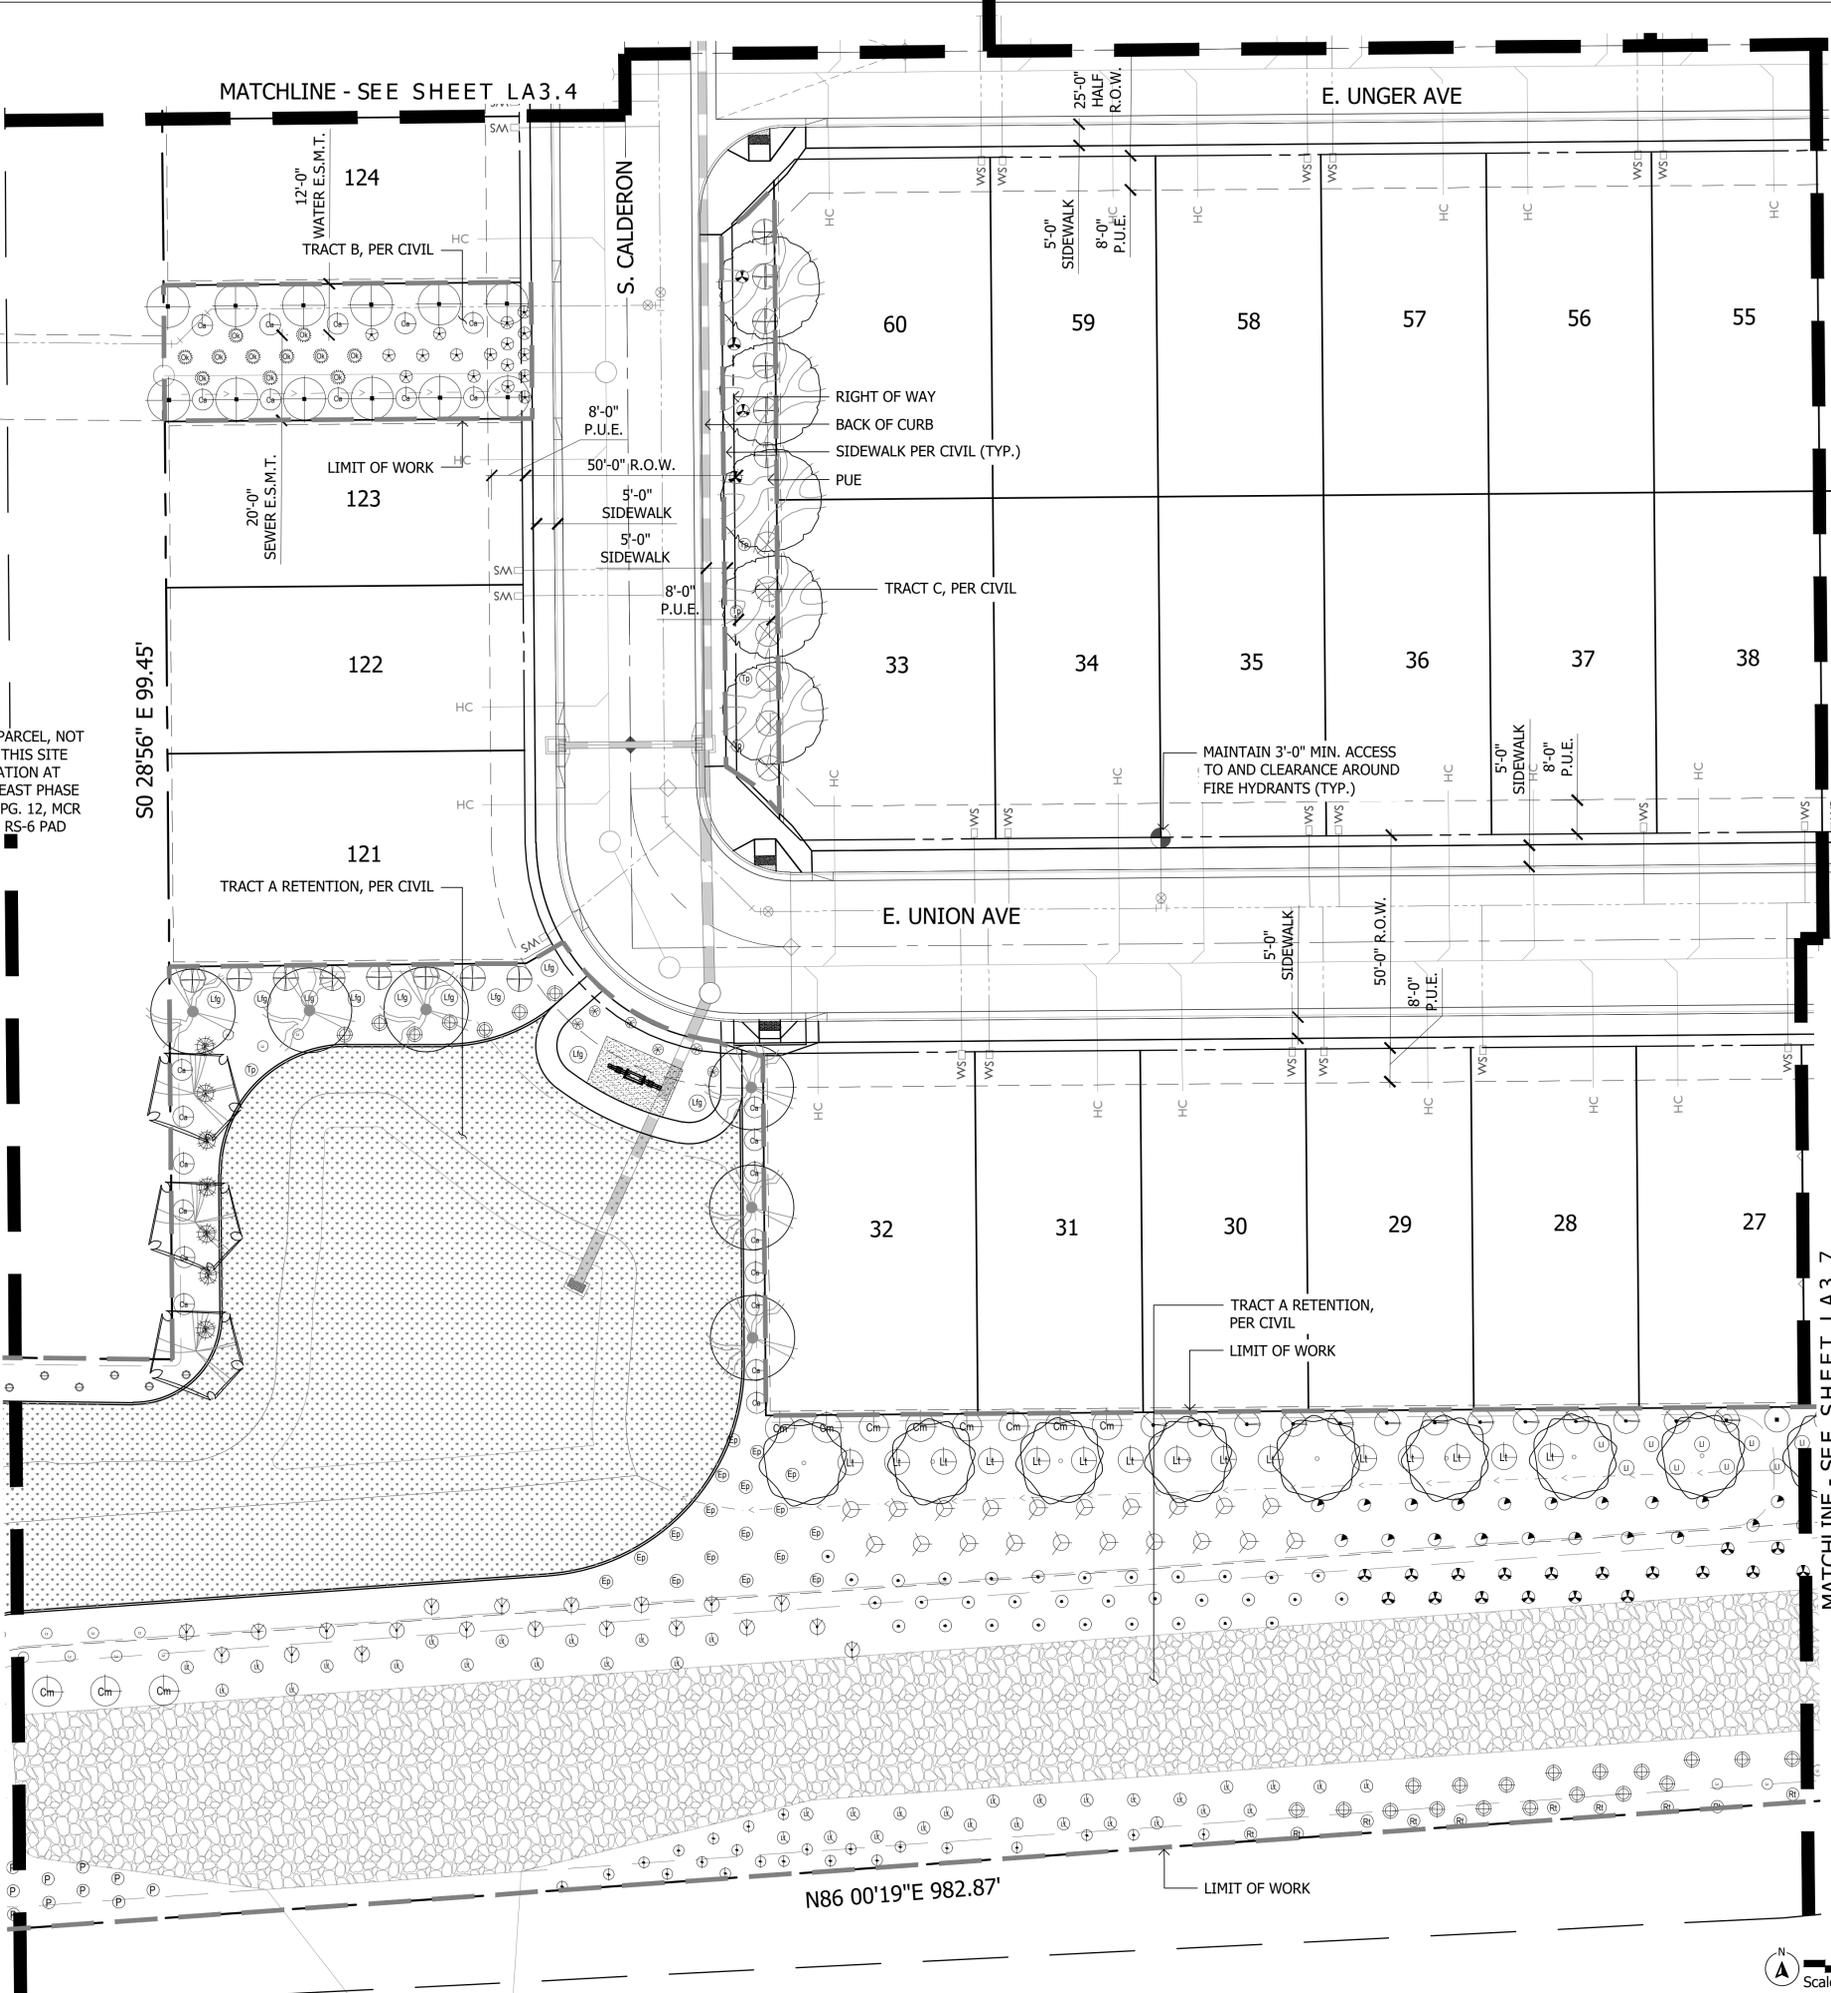

Plant Materials Legend


Tree	Cal (in.)	Height (Ft.)	Width (Ft.)	Box (in.)	Qty	Canopy Shade (s.f.)	Mature (s.f.)
Acacia aneura				15 gal	3		
Mulga Acacia	0.75-1.25	5.0-7.0	2.0-3.0	24"	4	177	15'
Chilopsis linearis				15 gal	13	315	20'
Desert Willow	1.0-1.5	5.0-7.0	3.0-4.0	15 gal	13	315	20'
Chitalpa tashkentensis	1.0-1.5	5.0-7.0	3.0-4.0	24"	19	315	20'
Chitalpa				24"	19	315	20'
Ebenopsis ebano				15 gal	6	177	15'
Texas Ebony	1.0-1.5	5.0-7.0	3.0-4.0	15 gal	6	177	15'
Olneya tesota				15 gal	10	490	25'
Desert Ironwood	Multi	4.0-6.0	2.5-3.5	15 gal	34	490	25'
Parkinsonia praecox				15 gal	10	707	30'
Palo Brea	1.0-1.5	5.0-7.0	3.0-4.0	24"	25	707	30'
Pistacia chinensis				15 gal	9	962	35'
Chinese Pistache	1.0-1.5	7.0-9.0	2.5-3.5	24"	11	962	35'
Prosopis hybrid				15 gal	28	707	30'
Thornless Mesquite	1.25-1.5	5.0-8.0	6.0-7.0	15 gal	28	707	30'
Quercus virginiana 'Cathedral'				15 gal	36	1,964	50'
Cathedral Live Oak	1.0-1.5	7.0-9.0	3.0-4.0	24"	8	1,964	50'
Sophora secundiflora				15 gal	7	50	8'
Texas Mountain Laurel	0.75-1.0	3.0-4.0	2.0-3.0	24"	7	50	8'
Ulmus parvifolia 'Allee'				15 gal	21	1,590	45'
Allee Elm	1.0-1.5	7.0-9.0	3.0-4.0	24"	8	1,590	45'

Extra Large Shrubs	Size	Qty	Small Shrubs	Size	Qty
Caesalpinia gilliesii			Callistemon viminalis 'Little John'		
Yellow Bird of Paradise	5 gal.	16	Little John Bottle Brush	5 gal.	97
Caesalpinia mexicana			Russelia equisetiformis		
Mexican Bird of Paradise	5 gal.	33	Coral Fountain	5 gal.	213
Caesalpinia pulcherrima			Teucrium chamaedrys		
Red Bird of Paradise	5 gal.	56	Germander	1 gal.	152
Cordia parvifolia			Groundcovers		
Little Leaf Cordia	5 gal.	39	Chrysactinia mexicana		
Dodonaea viscosa			Damianita		
Green Hopseed Bush	5 gal.	83	Eremophila prostrata	1 gal.	113
Tecoma alata 'Orange Jubilee'			Outback Sunrise Eremophila	1 gal.	109
Orange Jubilee	15 gal.	105	Lantana montevidensis		
Tecoma Stans			Purple Trailing Lantana	1 gal.	191
Yellow Bells	15 gal.	46	Lantana sp.		
Tecoma x 'Bells of Fire'			'New Gold' Lantana	1 gal.	134
Bells of Fire	5 gal.	40	Rosmarinus officinalis 'Prostratus'		
Vauquelinia californica			Trailing Rosemary	1 gal.	286
Arizona Rosewood	15 gal.	36	Ruellia 'Katie'		
Large Shrubs			Dwarf Ruellia 'Katie'	1 gal.	110
Cassia artemisioides 'Silver'			Teucrium chamaedrys 'prostratum'	1 gal.	110
Silver Cassia	5 gal.	55	Prostrate Germander	1 gal.	110
Larrea tridentata			Cacti/ Accents		
Cresote	5 gal.	38	Aloe hyb. 'Blue Elf'		
Leucophyllum frutescens 'Green Cloud'			Blue Elf Aloe	5 gal.	118
Green Cloud Sage	5 gal.	114	Bouteloua gracilis		
Leucophyllum langmaniae 'Lynn's Legacy'			Blonde Ambition	1 gal.	435
Lynn's Legacy Sage	5 gal.	78	Hesperaloe funifera		
Simmondsia Chinensis			Giant Hesperaloe	5 gal.	91
Jojoba	15 gal.	41	Hesperaloe sp. Pink Parade		
Medium Shrubs			Pink Parade Hesperaloe	3 gal.	318
Eremophila glabra spp. carnososa			Hesperaloe parviflora 'Brakelights'	3 gal.	144
Winter Blaze	5 gal.	140	Brakelights Red Yucca	3 gal.	144
Eremophila hydrophana Blue Bells			Hesperaloe parviflora 'Yellow'		
Blue Bells	5 gal.	163	Yellow Yucca	5 gal.	328
Justicia spicigera			Muhlenbergia capillaris		
Mexican Honeysuckle	5 gal.	95	'Regal Mist'	5 gal.	63
Leucophyllum frutescens 'Compacta'			Muhlenbergia lindheimeri		
Compact Texas Sage	5 gal.	79	'Autumn Glow'	5 gal.	142
Leucophyllum zygomphyllum			Muhlenbergia rigens		
Cimarron Sage	5 gal.	125	Deer Grass	1 gal.	134
Teucrium fruticans			Muhlenbergia rigida 'Nashville'		
Bush Germander	5 gal.	52	Purple Muhly	1 gal.	53
Rosmarinus officinalis			Opuntia santa rita		
Rosemary	5 gal.	77	Purple Prickly Pear	5 gal.	78
Ruellia peninsularis			Opuntia sp. Kelly's Choice		
Desert Ruellia	5 gal.	118	Kelly's Choice Prickly Pear	5 gal.	61
Simmondsia Chinensis 'Vista'			Pale Leaf Yucca		
Compact Jojoba	5 gal.	171			

 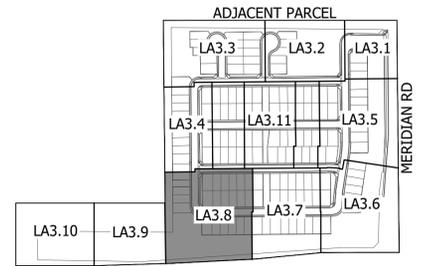

KEY MAP

NOT TO SCALE

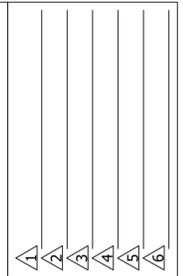

Final Site Plan
Haven at Destination
NE Corner of Meridian Rd and AZ Route 24
Mesa, AZ
SHEET TITLE: PLANTING PLAN




AB LA
310 E. RIO SALADO PARKWAY
TEMPE, ARIZONA 85281
OFFICE: 480-530-0077
WEB: ABLASTUDIO.COM



© Copyright 2025 ABLA, LLC.


DATE: 10-20-2025
ISSUED FOR: 4th Review
DRAWN BY: DCR, AS, AR
CHECKED BY: MP
PERMIT NUMBER:
ABLA PROJECT NUMBER:
86-131-25

I:\SERVER\ABLA\Projects\Ashton Woods\Meridian & SR24\Landscaping\Design_Review_Prelim\03-Planting_Meridian&SR24.dwg

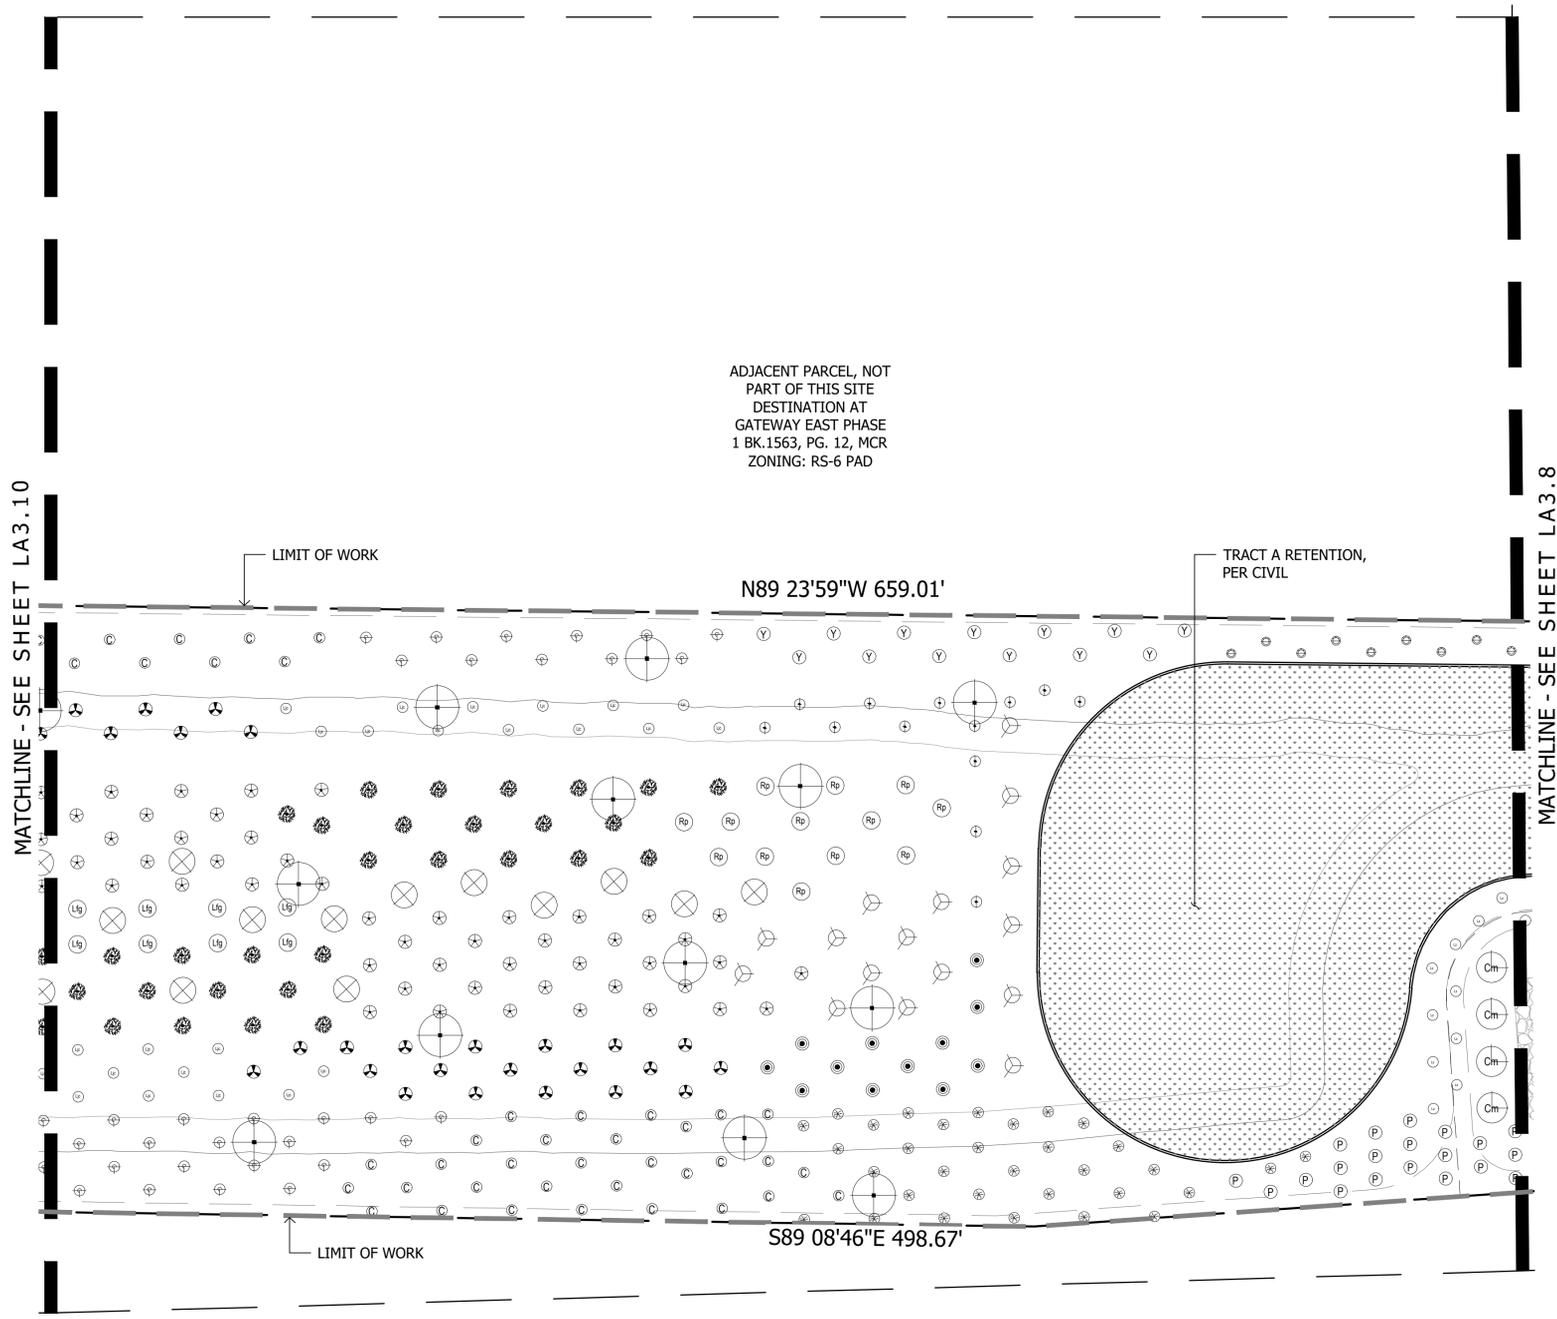



ADJACENT PARCEL, NOT PART OF THIS SITE DESTINATION AT GATEWAY EAST PHASE 1 BK.1563, PG. 12, MCR ZONING: RS-6 PAD

Plant Materials Legend

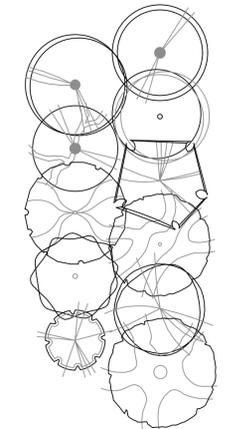


Tree	Cal (in.)	Height (Ft.)	Width (Ft.)	Box (in.)	Qty	Canopy Shade (s.f)	Mature (s.f)
Acacia aneura				15 gal	3		
Mulga Acacia	0.75-1.25	5.0-7.0	2.0-3.0	24"	4	177	15'
Chilopsis linearis				15 gal	13		
Desert Willow	1.0-1.5	5.0-7.0	3.0-4.0	15 gal	13	315	20'
Chitalpa tashkentensis				15 gal	13		
Chitalpa	1.0-1.5	5.0-7.0	3.0-4.0	24"	19	315	20'
Ebenopsis ebano				15 gal	6		
Texas Ebony	1.0-1.5	5.0-7.0	3.0-4.0	15 gal	6	177	15'
Oleina tesota				15 gal	10		
Desert Ironwood	Multi	4.0-6.0	2.5-3.5	15 gal	34	490	25'
Parkinsonia praecox				15 gal	10		
Palo Brea	1.0-1.5	5.0-7.0	3.0-4.0	24"	25	707	30'
Pistacia chinensis				15 gal	9		
Chinese Pistache	1.0-1.5	7.0-9.0	2.5-3.5	24"	11	962	35'
Prosopis hybrid				15 gal	28		
Thornless Mesquite	1.25-1.5	5.0-8.0	6.0-7.0	15 gal	28	707	30'
Quercus virginiana 'Cathedral'				15 gal	36		
Cathedral Live Oak	1.0-1.5	7.0-9.0	3.0-4.0	24"	8	1,964	50'
Sophora secundiflora				15 gal	9		
Texas Mountain Laurel	0.75-1.0	3.0-4.0	2.0-3.0	24"	7	50	8'
Ulmus parvifolia 'Allee'				15 gal	21		
Allee Elm	1.0-1.5	7.0-9.0	3.0-4.0	24"	8	1,590	45'

Extra Large Shrubs	Size	Qty	Small Shrubs	Size	Qty
Caesalpinia gilliesii	5 gal.	16	Callistemon viminalis 'Little John'	5 gal.	97
Yellow Bird of Paradise	5 gal.	33	Little John Bottle Brush	5 gal.	213
Caesalpinia mexicana	5 gal.	56	Russelia equisetiformis	1 gal.	152
Mexican Bird of Paradise	5 gal.	39	Coral Fountain	1 gal.	113
Red Bird of Paradise	5 gal.	83	Teucrium chamaedrys	1 gal.	109
Cordia parvifolia	5 gal.	105	Germander	1 gal.	191
Little Leaf Cordia	5 gal.	46	Groundcovers	Size	Qty
Dodonaea viscosa	5 gal.	40	Chrysactinia mexicana	1 gal.	134
Green Hopseed Bush	5 gal.	78	Damianita	1 gal.	286
Tecoma alata 'Orange Jubilee'	15 gal.	36	Eremophila prostrata	1 gal.	110
Orange Jubilee	15 gal.	36	Outback Sunrise Eremophila	1 gal.	110
Tecoma Stans	5 gal.	38	Lantana montevidensis	1 gal.	118
Yellow Bells	5 gal.	114	Purple Trailing Lantana	1 gal.	435
Tecoma x 'Bells of Fire'	5 gal.	78	'New Gold' Lantana	1 gal.	91
Bells of Fire	5 gal.	41	Rosmarinus officinalis 'Prostratus'	3 gal.	318
Vauquelinia californica	15 gal.	140	Trailing Rosemary	1 gal.	144
Arizona Rosewood	15 gal.	163	Ruellia 'Katie'	1 gal.	328
Large Shrubs	Size	Qty	Dwarf Ruellia 'Katie'	1 gal.	110
Cassia artemisioides 'Silver'	5 gal.	55	Teucrium chamaedrys 'prostratum'	1 gal.	110
Silver Cassia	5 gal.	38	Prostrate Germander	1 gal.	110
Larrea tridentata	5 gal.	114	Cacti/ Accents	Size	Qty
Creosote	5 gal.	78	Aloe hyb. 'Blue Elf'	5 gal.	118
Leucophyllum frutescens 'Green Cloud'	5 gal.	114	Blue Elf Aloe	5 gal.	435
Green Cloud Sage	5 gal.	78	Bouteloua gracilis	1 gal.	91
Leucophyllum langmaniae 'Lynn's Legacy'	5 gal.	41	Hesperaloe parviflora 'Brakelights'	3 gal.	318
Lynn's Legacy Sage	5 gal.	140	Hesperaloe parviflora 'Yellow'	3 gal.	144
Simmondsia Chinensis	15 gal.	163	Yellow Yucca	5 gal.	328
Jojoba	15 gal.	95	Muhlenbergia capillaris	5 gal.	63
Medium Shrubs	Size	Qty	'Regal Mist'	5 gal.	142
Eremophila glabra spp. carnososa	5 gal.	140	Muhlenbergia lindheimeri	5 gal.	142
Winter Blaze	5 gal.	79	'Autumn Glow'	5 gal.	134
Eremophila hygrophana Blue Bells	5 gal.	79	Muhlenbergia rigens	1 gal.	134
Blue Bells	5 gal.	52	Deer Grass	1 gal.	53
Justicia spicigera	5 gal.	77	Muhlenbergia rigida 'Nashville'	1 gal.	53
Mexican Honeysuckle	5 gal.	77	Purple Muhly	1 gal.	53
Leucophyllum frutescens 'Compacta'	5 gal.	77	Opuntia santa rita	5 gal.	78
Compact Texas Sage	5 gal.	118	Purple Prickly Pear	5 gal.	78
Leucophyllum zygomphyllum	5 gal.	171	Opuntia sp. Kelly's Choice	5 gal.	61
Cimarron Sage	5 gal.	171	Kelly's Choice Prickly Pear	5 gal.	61
Teucrium fruticans	5 gal.	171	Yucca pallida	5 gal.	170
Bush Germander	5 gal.	171	Pale Leaf Yucca	5 gal.	170
Rosemary	5 gal.	171	Inerts	Qty	
Ruellia peninsularis	5 gal.	171	Decomposed Granite	308,213 S.F.	
Desert Ruellia	5 gal.	171	Stabilized DG	3,890 S.F.	
Compact Jojoba	5 gal.	171	Midiron Sod	38,366 S.F.	
			Wood Fiber	4,250 S.F.	
			Artificial Turf	801 S.F.	
			Cobble	77,958 S.F.	
			Stamped Asphalt	493 S.F.	
			Pedestrian Crosswalk		

 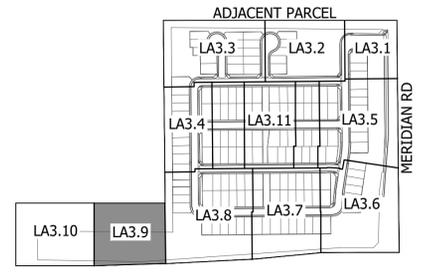

KEY MAP

NOT TO SCALE

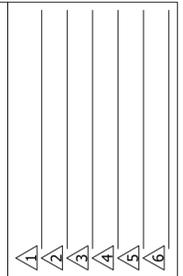

Final Site Plan
Haven at Destination
NE Corner of Meridian Rd and AZ Route 24
Mesa, AZ
SHEET TITLE: PLANTING PLAN



ABLA
310 E. RIO SALADO PARKWAY
TEMPE, ARIZONA 85281
OFFICE: 480-530-0077
WEB: ABLASTUDIO.COM




DATE: 10-20-2025
ISSUED FOR: 4th Review
DRAWN BY: DCR, AS, AR
CHECKED BY: MP
PERMIT NUMBER:
ABLA PROJECT NUMBER:
86-131-25


I:\SERVER\ABLA\Projects\Ashton Woods\Meridian & SR24\Landscaping\Design_Review_Plan\03-Planting_Meridian&SR24.dwg

Plant Materials Legend



Tree	Cal (in.)	Height (Ft.)	Width (Ft.)	Box (in.)	Qty	Canopy Shade (s.f.)	Mature (s.f.)
Acacia aneura				15 gal	3		
Mulga Acacia	0.75-1.25	5.0-7.0	2.0-3.0	24"	4	177	15'
Chilopsis linearis				15 gal	13	315	20'
Desert Willow	1.0-1.5	5.0-7.0	3.0-4.0	15 gal	13	315	20'
Chitalpa tashkentensis	1.0-1.5	5.0-7.0	3.0-4.0	24"	19	315	20'
Chitalpa				15 gal	13		
Ebenopsis ebano				15 gal	6	177	15'
Texas Ebony	1.0-1.5	5.0-7.0	3.0-4.0	15 gal	6	177	15'
Oleina tesota				15 gal	10	490	25'
Desert Ironwood	Multi	4.0-6.0	2.5-3.5	15 gal	34	490	25'
Parkinsonia praecox				15 gal	10	707	30'
Palo Brea	1.0-1.5	5.0-7.0	3.0-4.0	24"	25	707	30'
Pistacia chinensis				15 gal	9	962	35'
Chinese Pistache	1.0-1.5	7.0-9.0	2.5-3.5	24"	11	962	35'
Prosopis hybrid				15 gal	28	707	30'
Thornless Mesquite	1.25-1.5	5.0-8.0	6.0-7.0	15 gal	36	707	30'
Quercus virginiana 'Cathedral'				15 gal	36	1,964	50'
Cathedral Live Oak	1.0-1.5	7.0-9.0	3.0-4.0	24"	8	1,964	50'
Sophora secundiflora				15 gal	9	50	8'
Texas Mountain Laurel	0.75-1.0	3.0-4.0	2.0-3.0	24"	7	50	8'
Ulmus parvifolia 'Allee'				15 gal	21	1,590	45'
Allee Elm	1.0-1.5	7.0-9.0	3.0-4.0	24"	8	1,590	45'

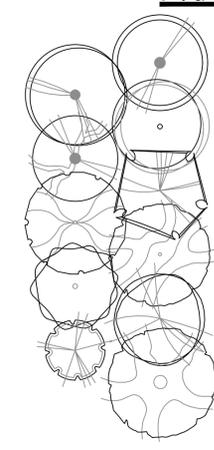

Extra Large Shrubs	Size	Qty	Small Shrubs	Size	Qty
Caesalpinia gilliesii	5 gal.	16	Callistemon viminalis 'Little John'	5 gal.	97
Yellow Bird of Paradise	5 gal.	33	Little John Bottle Brush	5 gal.	213
Caesalpinia mexicana	5 gal.	56	Russelia equisetiformis	1 gal.	152
Mexican Bird of Paradise	5 gal.	39	Coral Fountain	1 gal.	152
Caesalpinia pulcherrima	5 gal.	83	Teucrium chamaedrys	1 gal.	113
Red Bird of Paradise	5 gal.	105	Germander	1 gal.	109
Cordia parvifolia	5 gal.	46	Groundcovers	Size	Qty
Little Leaf Cordia	5 gal.	40	Chrysactinia mexicana	1 gal.	113
Dodonaea viscosa	5 gal.	78	Damianita	1 gal.	109
Green Hopseed Bush	5 gal.	78	Eremophila prostrata	1 gal.	191
Tecoma alata 'Orange Jubilee'	15 gal.	105	Outback Sunrise Eremophila	1 gal.	134
Orange Jubilee	15 gal.	46	Lantana montevidensis	1 gal.	286
Tecoma Stans	5 gal.	40	Purple Trailing Lantana	1 gal.	110
Yellow Bells	5 gal.	40	Lantana sp.	1 gal.	110
Tecoma x 'Bells of Fire'	5 gal.	36	'New Gold' Lantana	1 gal.	110
Bells of Fire	5 gal.	36	Rosmarinus officinalis 'Prostratus'	1 gal.	110
Vauquelinia californica	15 gal.	36	Trailing Rosemary	1 gal.	110
Arizona Rosewood	15 gal.	36	Ruellia 'Katie'	1 gal.	110
Large Shrubs	Size	Qty	Dwarf Ruellia 'Katie'	1 gal.	110
Cassia artemisioides 'Silver'	5 gal.	55	Teucrium chamaedrys 'prostratum'	1 gal.	110
Silver Cassia	5 gal.	38	Prostrate Germander	1 gal.	110
Larrea tridentata	5 gal.	114	Cacti/ Accents	Size	Qty
Croscote	5 gal.	78	Aloe hyb. 'Blue Elf'	5 gal.	118
Leucophyllum frutescens 'Green Cloud'	5 gal.	114	Blue Elf Aloe	5 gal.	435
Green Cloud Sage	5 gal.	78	Bouteloua gracilis	1 gal.	91
Leucophyllum langmaniae 'Lynn's Legacy'	5 gal.	41	Giant Hesperaloe	5 gal.	318
Lynn's Legacy Sage	5 gal.	41	Hesperaloe sp. Pink Parade	3 gal.	144
Simmondsia Chinensis	15 gal.	171	Hesperaloe parviflora 'Brakelights'	3 gal.	328
Jojoba	15 gal.	171	Hesperaloe parviflora 'Yellow'	5 gal.	63
Medium Shrubs	Size	Qty	Yellow Yucca	5 gal.	142
Eremophila glabra spp. carnososa	5 gal.	140	Muhlenbergia capillaris	5 gal.	134
Winter Blaze	5 gal.	163	'Regal Mist'	5 gal.	53
Eremophila hygrophana Blue Bells	5 gal.	95	Muhlenbergia lindheimeri	5 gal.	78
Blue Bells	5 gal.	77	'Autumn Glow'	5 gal.	61
Justicia spicigera	5 gal.	118	Muhlenbergia rigens	1 gal.	170
Mexican Honeysuckle	5 gal.	118	Deer Grass	1 gal.	170
Leucophyllum frutescens 'Compacta'	5 gal.	77	Muhlenbergia rigida 'Nashville'	1 gal.	170
Compact Texas Sage	5 gal.	171	Purple Muhly	1 gal.	170
Leucophyllum zygophyllum	5 gal.	171	Opuntia santa rita	5 gal.	170
Cimarron Sage	5 gal.	171	Purple Prickly Pear	5 gal.	170
Teucrium fruticans	5 gal.	171	Opuntia sp. Kelly's Choice	5 gal.	170
Bush Germander	5 gal.	171	Kelly's Choice Prickly Pear	5 gal.	170
Rosmarinus officinalis	5 gal.	171	Pale Leaf Yucca	5 gal.	170
Rosemary	5 gal.	171	Inerts	Qty	
Ruellia peninsularis	5 gal.	171	No Decomposed Granite	308,213 S.F.	
Desert Ruellia	5 gal.	171	Stabilized DG	3,890 S.F.	
Compact Jojoba	5 gal.	171	Midiron Sod	38,366 S.F.	
			Wood Fiber	4,250 S.F.	
			Artificial Turf	801 S.F.	
			Cobble	77,958 S.F.	
			Stamped Asphalt	493 S.F.	
			Pedestrian Crosswalk		

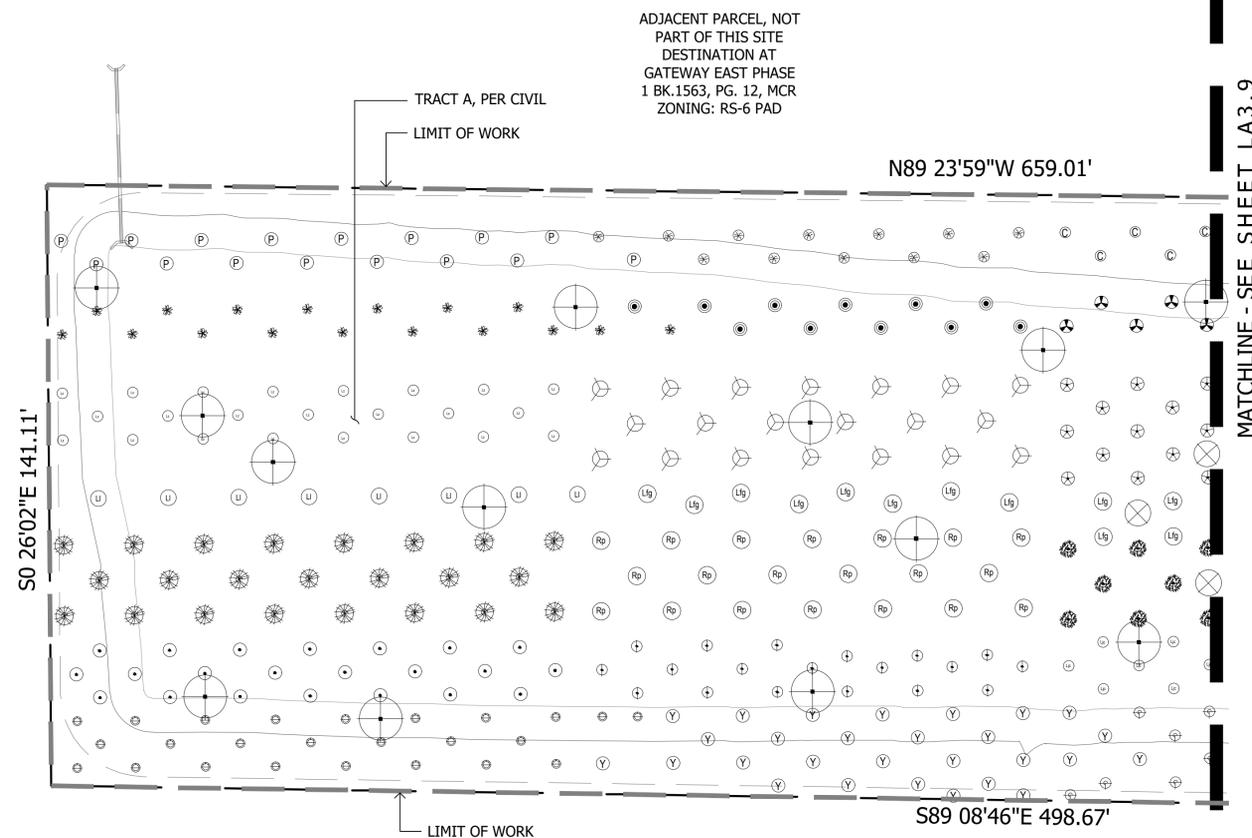


MATCHLINE - SEE SHEET LA3.9

 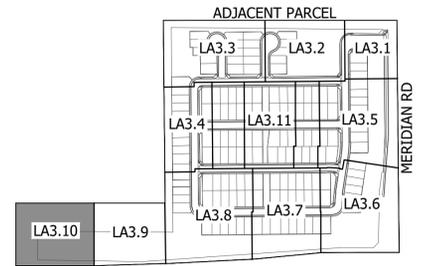

KEY MAP

NOT TO SCALE

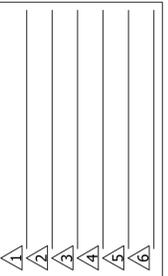

Final Site Plan
 Haven at Destination
 NE Corner of Meridian RD and AZ Route 24
 Mesa, AZ
 SHEET TITLE: PLANTING PLAN




ABLA
 310 E. RIO SALADO PARKWAY
 TEMPE, ARIZONA 85281
 OFFICE: 480-530-0077
 WEB: ABLASTUDIO.COM



DATE: 10-20-2025
 ISSUED FOR: 4th Review
 DRAWN BY: DCR, AS, AR
 CHECKED BY: MP
 PERMIT NUMBER:
 ABLA PROJECT NUMBER:
 86-131-25



I:\SERVER\ABLA\Projects\Ashton Woods\Meridian & SR24\Landscaping\Design_Review_Prelim\03-Planting_Meridian&SR24.dwg

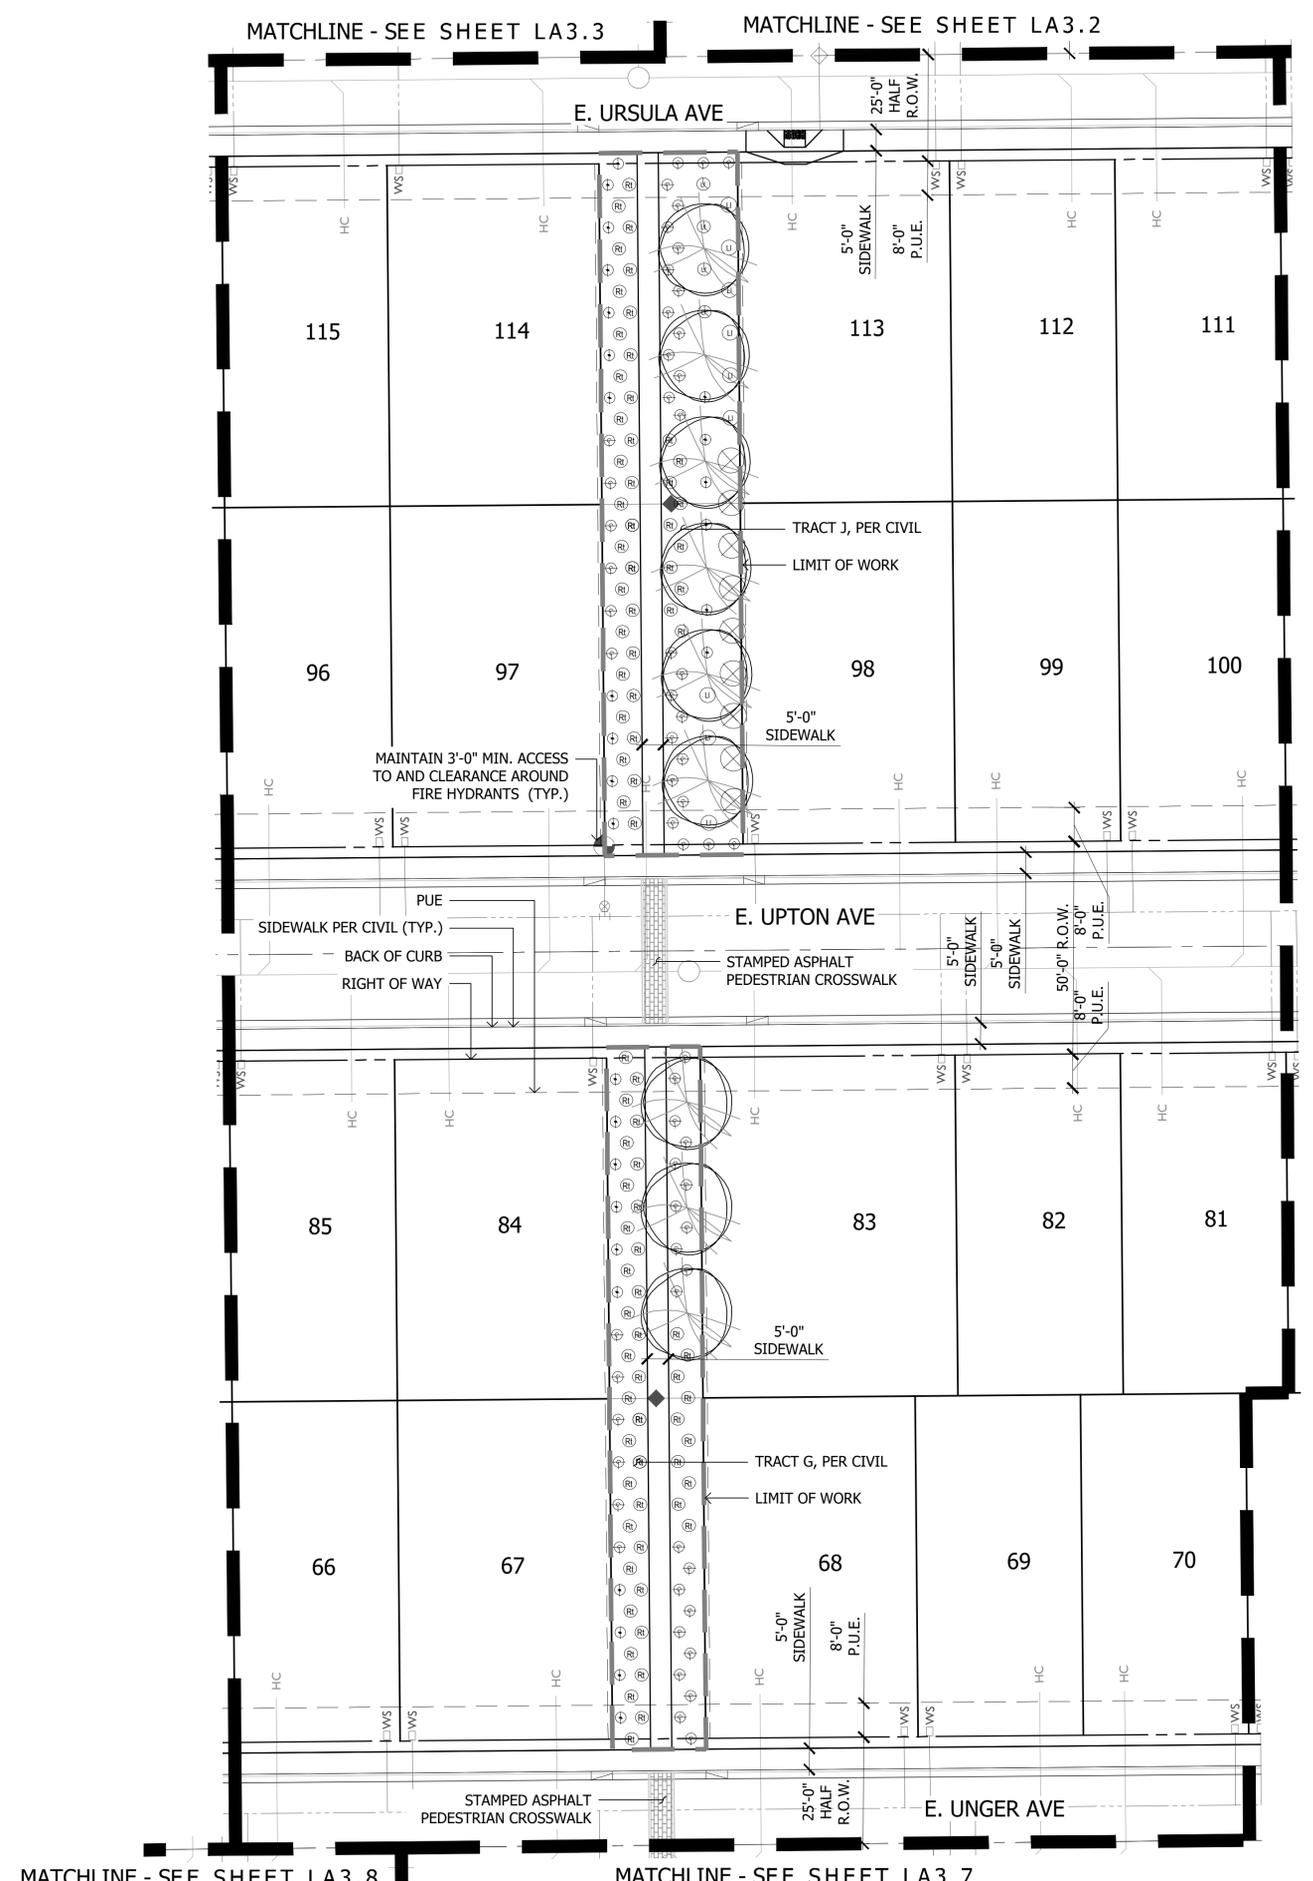

Plant Materials Legend

Tree	Cal (in.)	Height (Ft.)	Width (Ft.)	Box (in.)	Qty	Canopy Shade (s.f)	Mature (s.f)
Acacia aneura				15 gal	3		
Mulga Acacia	0.75-1.25	5.0-7.0	2.0-3.0	24"	4	177	15'
Chilopsis linearis				15 gal	13	315	20'
Desert Willow	1.0-1.5	5.0-7.0	3.0-4.0	15 gal	13	315	20'
Chitalpa tashkentensis	1.0-1.5	5.0-7.0	3.0-4.0	24"	19	315	20'
Chitalpa				24"			
Ebenopsis ebano				15 gal	6	177	15'
Texas Ebony	1.0-1.5	5.0-7.0	3.0-4.0	15 gal	6	177	15'
Olneya tesota				15 gal	34	490	25'
Desert Ironwood	Multi	4.0-6.0	2.5-3.5	15 gal	10	707	30'
Parkinsonia praecox				15 gal	25	707	30'
Palo Brea	1.0-1.5	5.0-7.0	3.0-4.0	24"	9	962	35'
Pistacia chinensis	1.0-1.5	7.0-9.0	2.5-3.5	24"	11	707	30'
Chinese Pistache				15 gal	36	1,964	50'
Prosopis hybrid				15 gal	8	707	30'
Thornless Mesquite	1.25-1.5	5.0-8.0	6.0-7.0	15 gal	28	707	30'
Quercus virginiana 'Cathedral'	1.0-1.5	7.0-9.0	3.0-4.0	24"	8	1,964	50'
Cathedral Live Oak				15 gal	21	50	8'
Sophora secundiflora	0.75-1.0	3.0-4.0	2.0-3.0	24"	7	50	8'
Texas Mountain Laurel				15 gal	21	1,590	45'
Ulmus parvifolia 'Allee'	1.0-1.5	7.0-9.0	3.0-4.0	24"	8	1,590	45'
Allee Elm				24"			

Extra Large Shrubs	Size	Qty	Small Shrubs	Size	Qty
Caesalpinia gilliesii			Callistemon viminalis 'Little John'	5 gal.	97
Yellow Bird of Paradise	5 gal.	16	Little John Bottle Brush	5 gal.	213
Caesalpinia mexicana			Russelia equisetiformis	5 gal.	152
Mexican Bird of Paradise	5 gal.	33	Coral Fountain	1 gal.	152
Caesalpinia pulcherrima			Teucrium chamaedrys	1 gal.	152
Red Bird of Paradise	5 gal.	56	Groundcovers	Size	Qty
Cordia parvifolia			Chrysactinia mexicana	1 gal.	113
Little Leaf Cordia	5 gal.	39	Damianita	1 gal.	109
Green Hopseed Bush	5 gal.	83	Eremophila prostrata	1 gal.	109
Tecoma alata 'Orange Jubilee'	15 gal.	105	Outback Sunrise Eremophila	1 gal.	191
Orange Jubilee			Lantana montevidensis	1 gal.	191
Tecoma Stans	15 gal.	46	Purple Trailing Lantana	1 gal.	134
Yellow Bells	15 gal.	40	Lantana sp.	1 gal.	134
Tecoma x 'Bells of Fire'	5 gal.	40	'New Gold' Lantana	1 gal.	286
Bells of Fire			Rosmarinus officinalis 'Prostratus'	1 gal.	110
Vauquelinia californica	15 gal.	36	Trailing Rosemary	1 gal.	110
Arizona Rosewood	15 gal.	36	Ruellia 'Katie'	1 gal.	110
Large Shrubs	Size	Qty	Dwarf Ruellia 'Katie'	1 gal.	110
Cassia artemisioides 'Silver'	5 gal.	55	Teucrium chamaedrys 'prostratum'	1 gal.	110
Silver Cassia			Prostrate Germander	1 gal.	110
Larrea tridentata	5 gal.	38	Cacti/ Accents	Size	Qty
Croscote	5 gal.	38	Aloe hyb. 'Blue Elf'	5 gal.	118
Leucophyllum frutescens 'Green Cloud'	5 gal.	114	Blue Elf Aloe		
Green Cloud Sage			Bouteloua gracilis	1 gal.	435
Leucophyllum langmaniae 'Lynn's Legacy'	5 gal.	78	Blonde Ambition	1 gal.	91
Lynn's Legacy Sage			Hesperaloe funifera	5 gal.	91
Simmondsia Chinensis	15 gal.	41	Giant Hesperaloe	5 gal.	318
Jojoba			Hesperaloe sp. Pink Parade	3 gal.	318
Medium Shrubs	Size	Qty	Pink Parade Hesperaloe	3 gal.	144
Eremophila glabra spp. carnososa	5 gal.	140	Hesperaloe parviflora 'Brakelights'	3 gal.	144
Winter Blaze			Brakelights Red Yucca	5 gal.	328
Eremophila hygrophana Blue Bells	5 gal.	163	Hesperaloe parviflora 'Yellow'	5 gal.	328
Blue Bells			Yellow Yucca	5 gal.	63
Justicia spicigera	5 gal.	95	Muhlenbergia capillaris	5 gal.	63
Mexican Honeysuckle			'Regal Mist'	5 gal.	142
Leucophyllum frutescens 'Compacta'	5 gal.	79	Muhlenbergia lindheimeri	5 gal.	142
Compact Texas Sage			'Autumn Glow'	5 gal.	134
Leucophyllum zygomphyllum	5 gal.	125	Muhlenbergia rigens	1 gal.	53
Cimarron Sage			Deer Grass	1 gal.	53
Teucrium fruticans	5 gal.	52	Muhlenbergia rigida 'Nashville'	1 gal.	78
Bush Germander			Purple Muhly	5 gal.	78
Rosmarinus officinalis	5 gal.	77	Opuntia santa rita	5 gal.	61
Rosemary			Purple Prickly Pear	5 gal.	61
Ruellia peninsularis	5 gal.	118	Opuntia sp. Kelly's Choice	5 gal.	170
Desert Ruellia			Kelly's Choice Prickly Pear	5 gal.	170
Simmondsia Chinensis 'Vista'	5 gal.	171	Pale Leaf Yucca	5 gal.	170
Compact Jojoba			Inerts	Qty	

 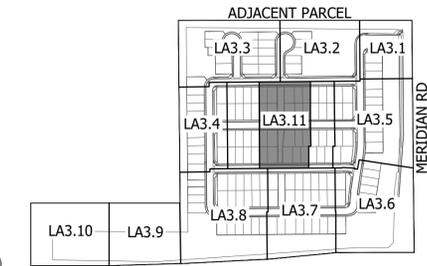

KEY MAP NOT TO SCALE

Final Site Plan
Haven at Destination
NE Corner of Meridian RD and AZ Route 24
Mesa, AZ

ASHTON WOODS

ABLA

310 E. RIO SALADO PARKWAY
TEMPE, ARIZONA 85281
OFFICE: 480-530-0077
WEB: ABLASTUDIO.COM

DATE: 10-20-2025
ISSUED FOR: 4th Review
DRAWN BY: DCR, AS, AR
CHECKED BY: MP
PERMIT NUMBER:
ABLA PROJECT NUMBER:
86-131-25

© Copyright 2025 ABLA, LLC.

LA3.11

PG: 24 OF 28

SHEET TITLE: PLANTING PLAN