



**ARCHICON**

Architecture & Interiors, L.C.

5055 E WASHINGTON STREET  
SUITE 200  
PHOENIX, ARIZONA 85034  
(602) 222-4266  
FAX (602) 279-4305  
www.ARCHICON.COM

**NEW LIGHT INDUSTRIAL DEVELOPMENT**  
**GATEWAY AIRPORT COMMERCE PARK LOT 19**  
**7253 S. 89TH PLACE**  
**MESA, AZ 85212**

PROJECT NUMBER: 2537540-01  
PROJECT MANAGER: MDM  
DRAWN BY: MDM  
CHECKED BY: JP

DRB SUBMITTAL	25.12.16
DRB COMMENTS	26.1.22

SHEET DESCRIPTION  
**FLOOR PLAN**




SHEET NO.

**DR200**

ISSUE DATE: 25.12.16

GENERAL NOTE:  
SUITE NUMBERS SHALL HAVE A MINIMUM 3" TALL WITH  
1/2" STROKE NUMERICAL SUITE LETTERS ON OR NEAR  
THE OUTSIDE PORTION OF ALL EXIT/ENTRANCE DOORS.  
MESA CODE 505.1.1.

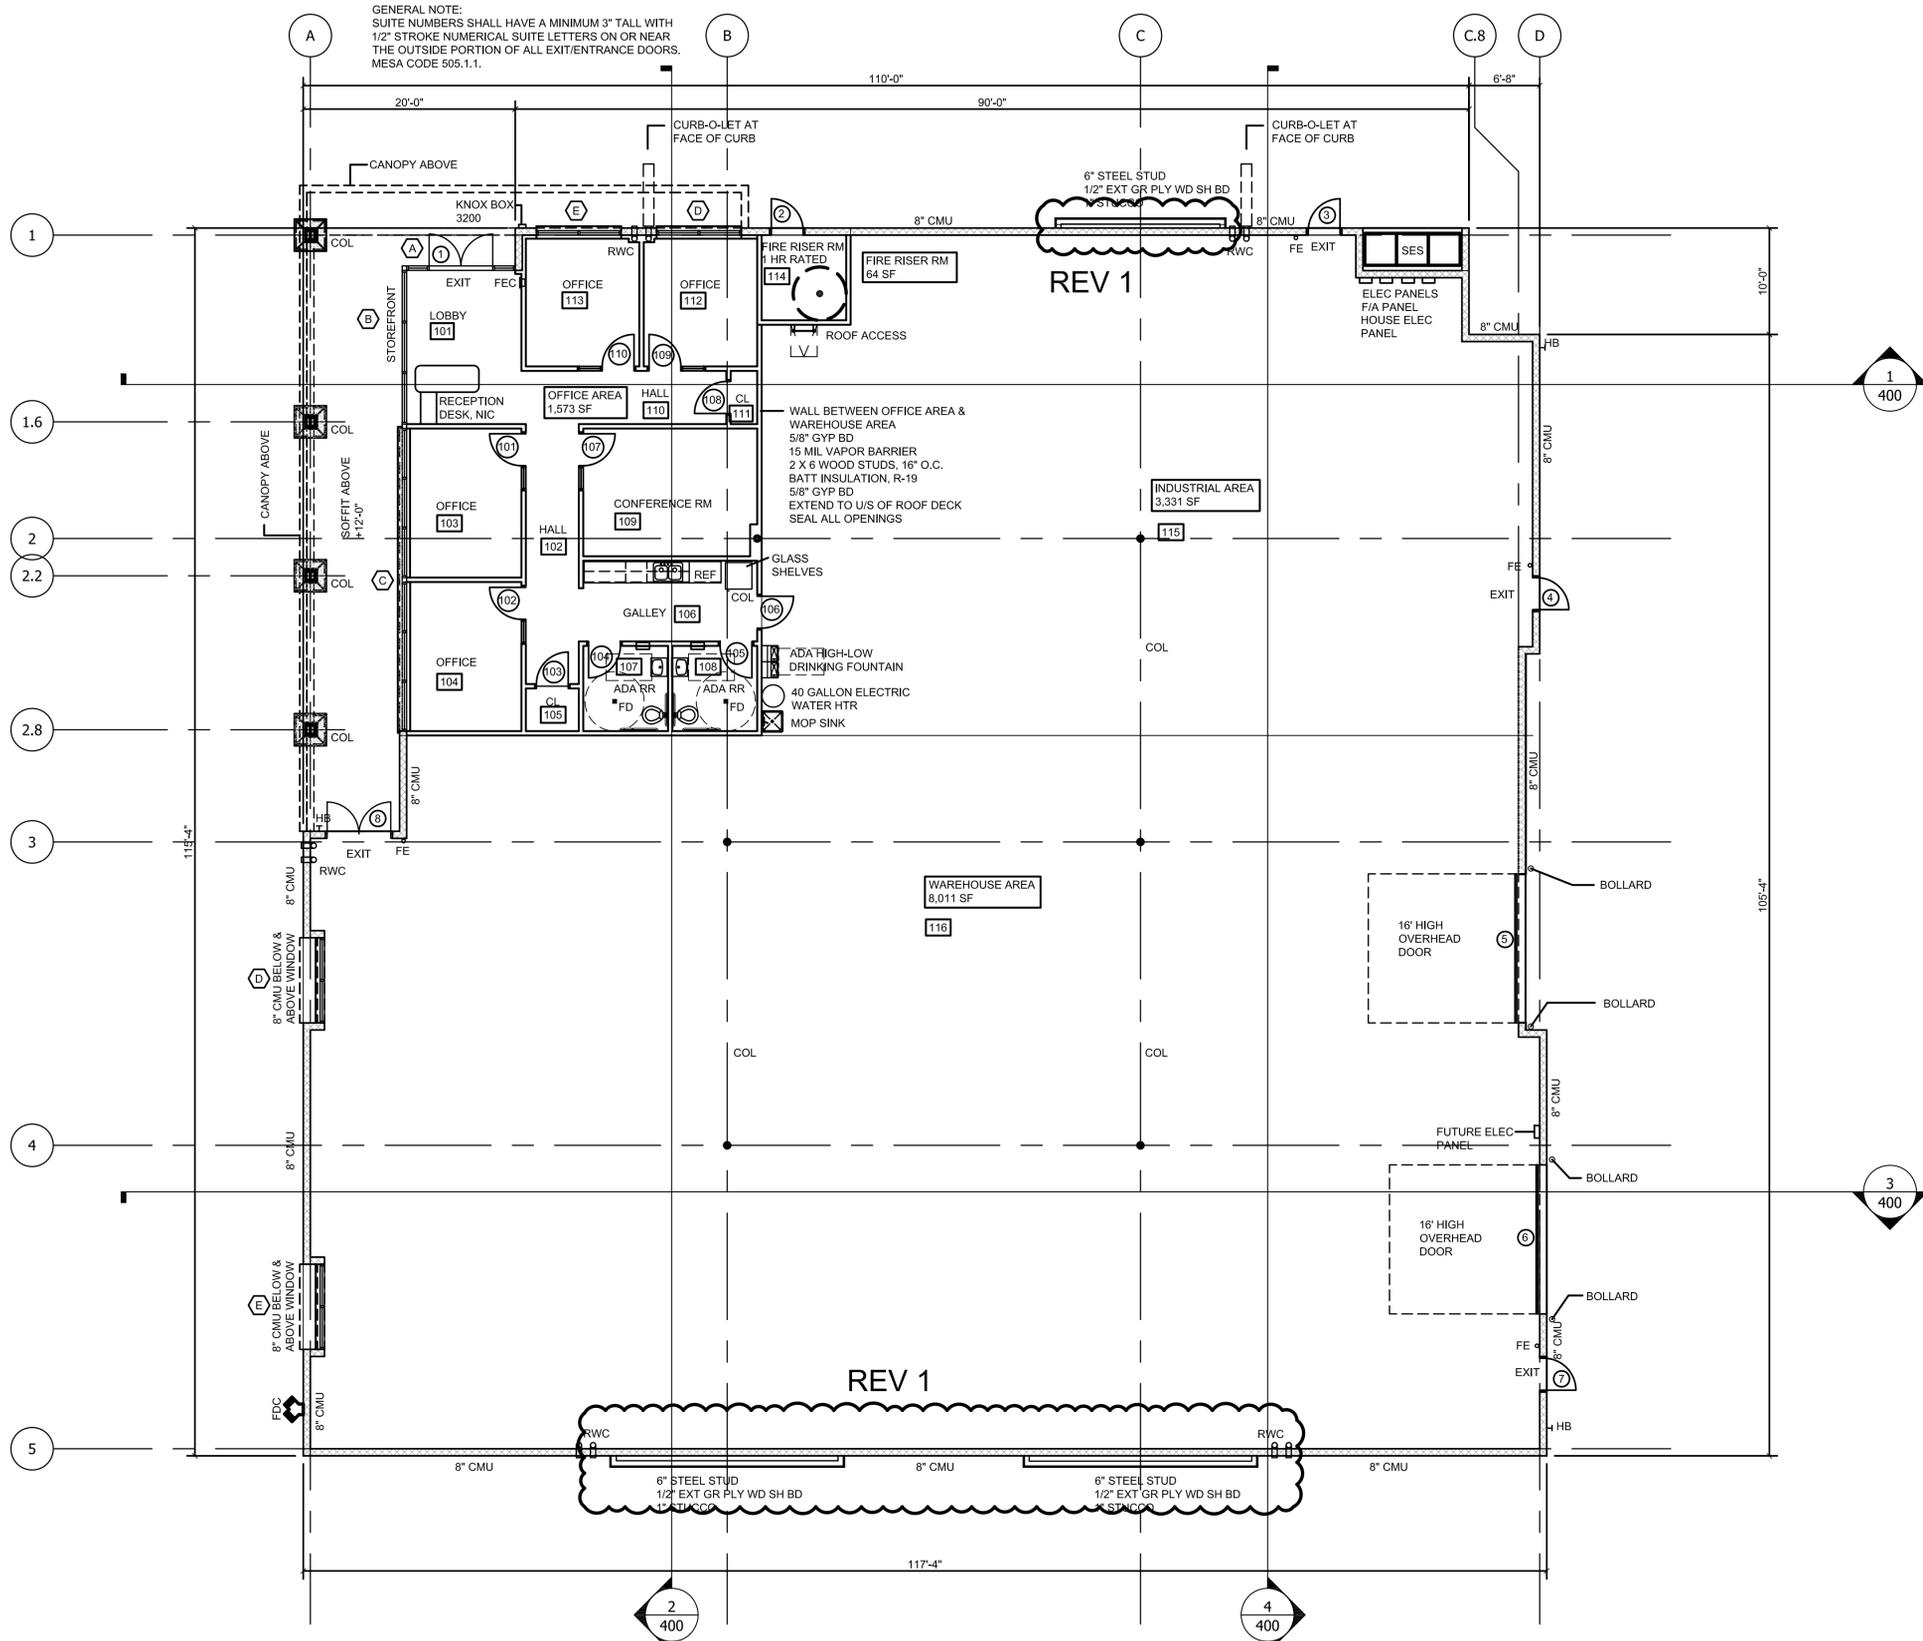

**1 FLOOR PLAN**

SCALE: 1/8" = 1'-0"

ALL EXTERIOR DIMENSIONS TO EXTERIOR FACE OF MASONRY  
ALL INTERIOR DIMENSIONS TO EXTERIOR FACE OF GYPSUM BOARD  
SEE SITE PLAN A100 FOR SIDEWALKS ATTACHED TO THE BUILDING



- LEGEND
- ROOM NUMBER, SEE ROOM FINISH SCHEDULE, A800
  - DOOR NUMBER, SEE DOOR SCHEDULE, A800
  - WINDOW NUMBER, SEE WINDOW SCHEDULE, A800
  - WALL TYPE, SEE WALL TYPE SECTIONS, A801