



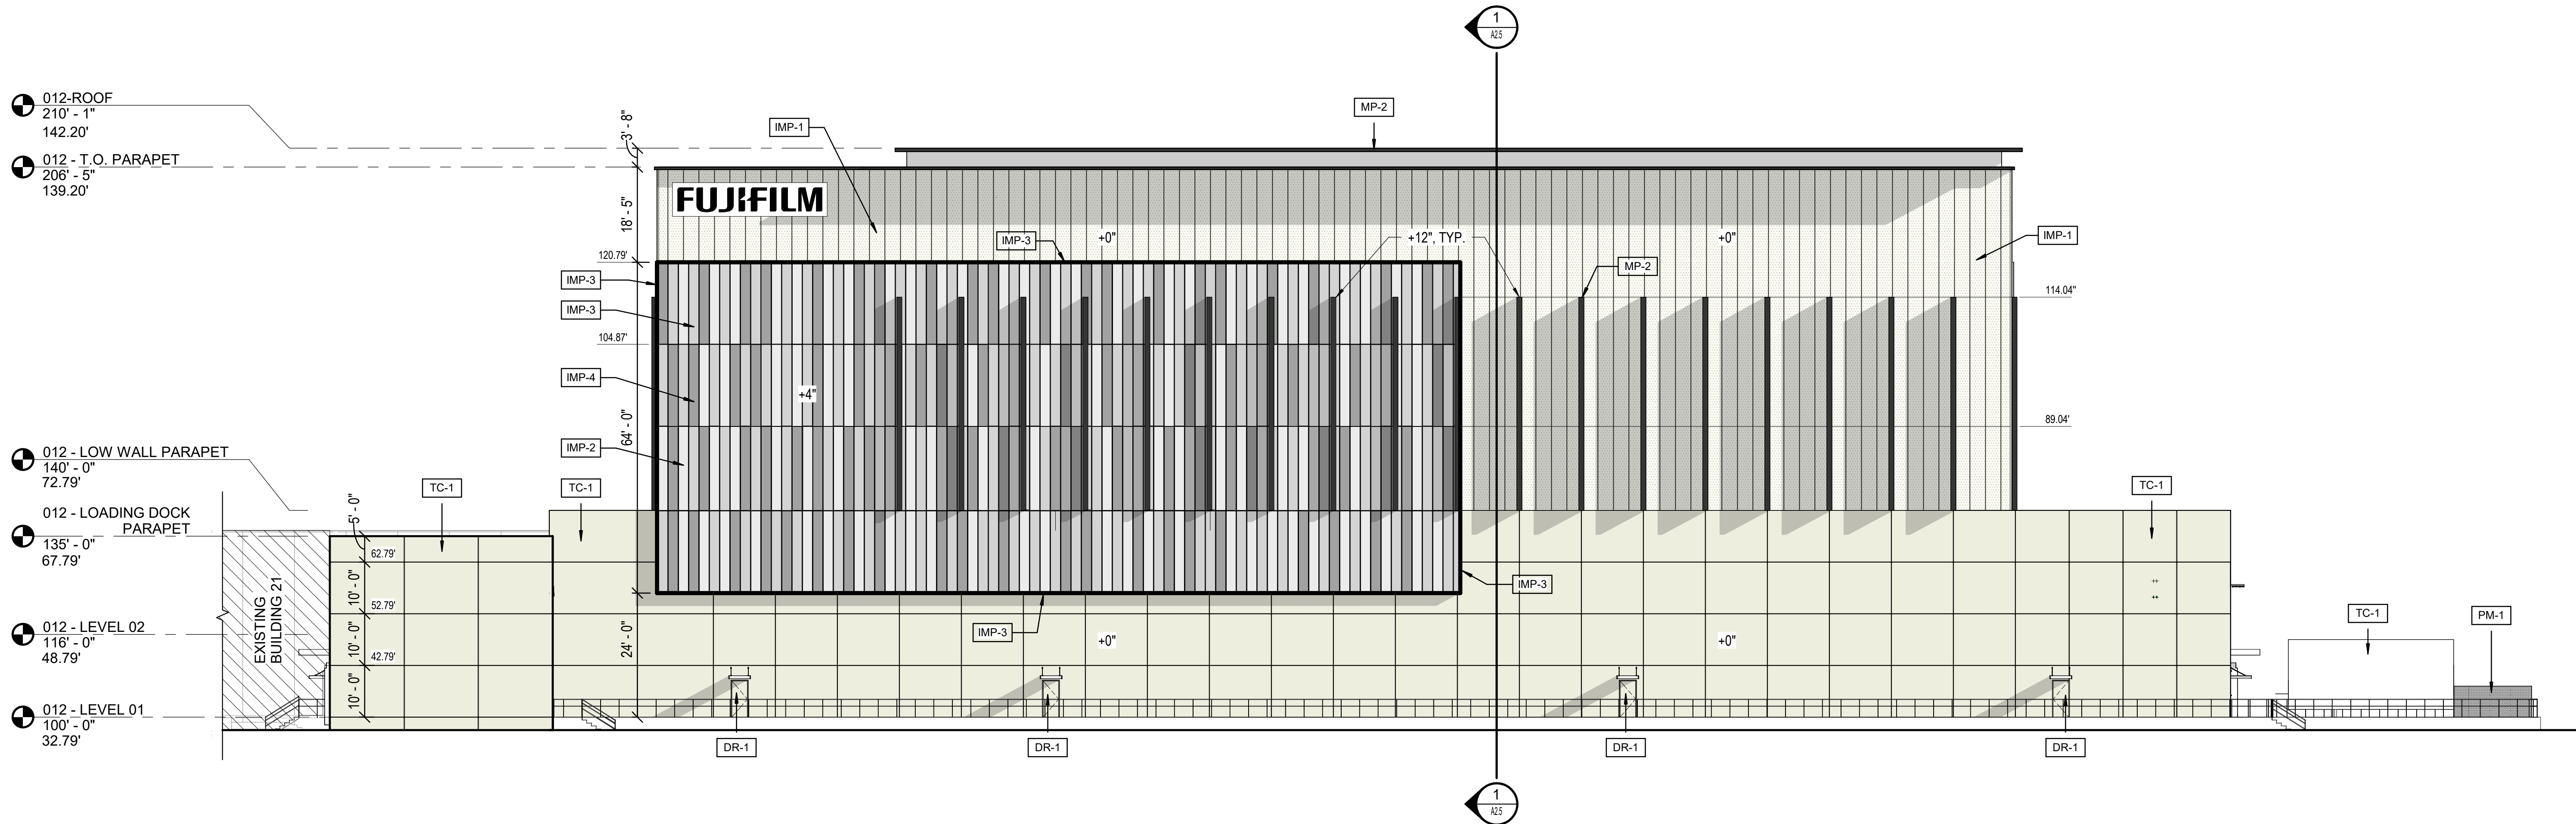

1 ASRS WAREHOUSE 012 AND LOADING DOCK ADDITION 21A - BUILDING ELEVATION - NORTH  
SCALE: 1/16" = 1'-0"

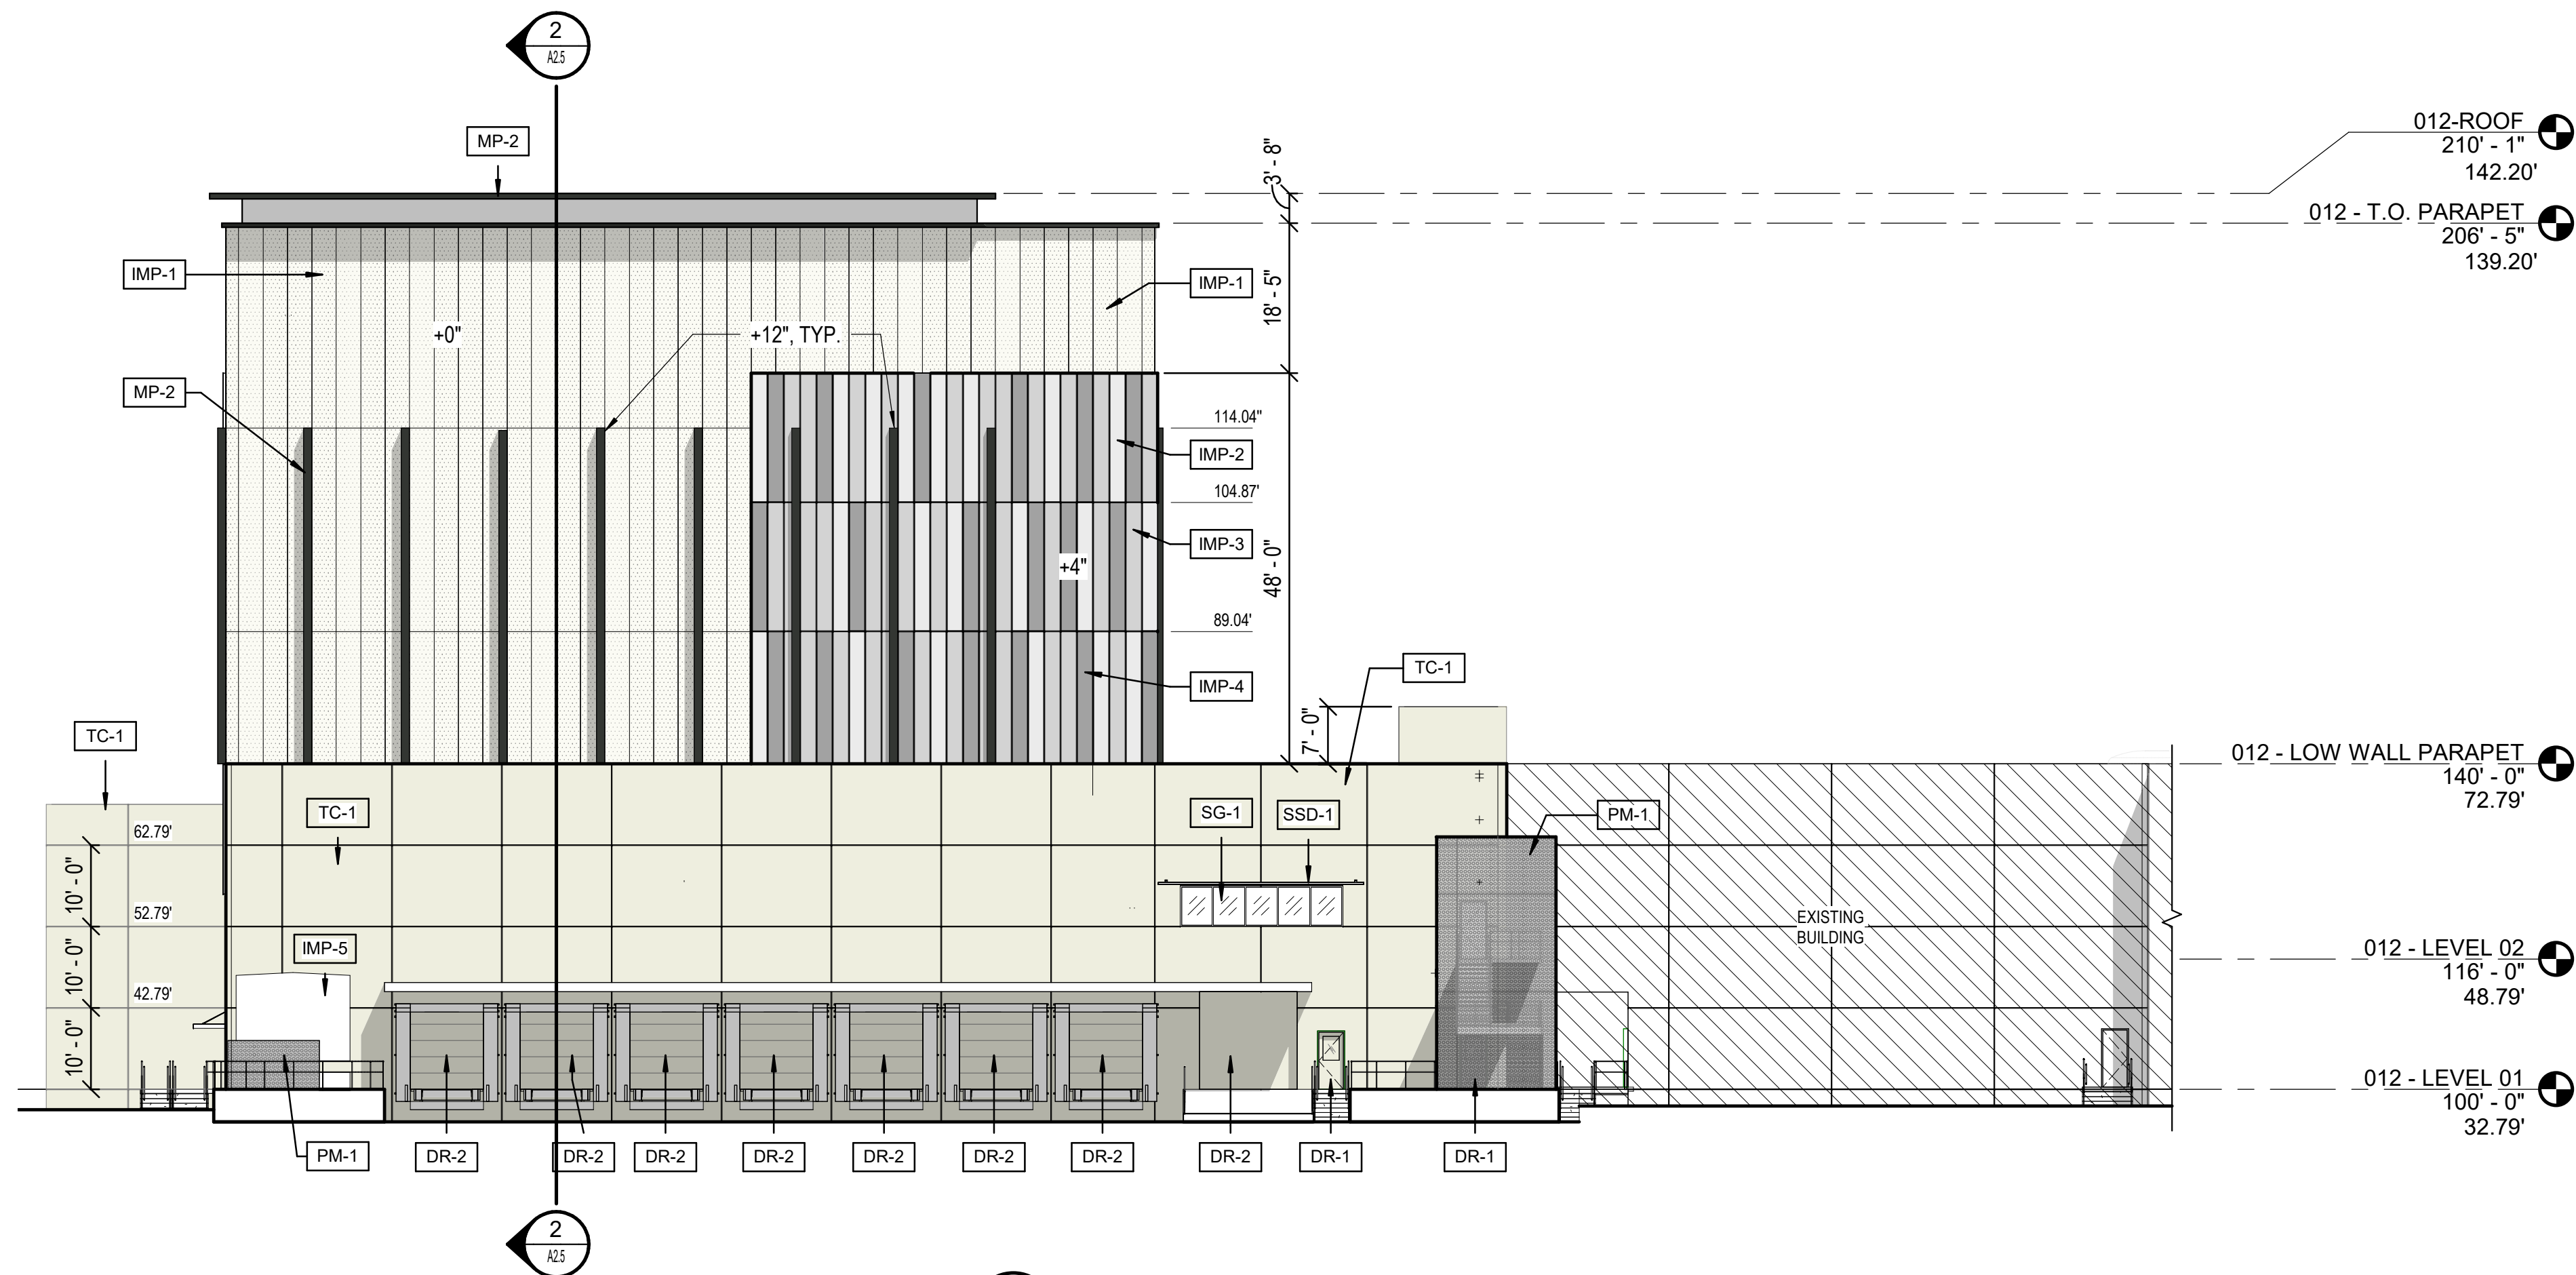

2 ASRS WAREHOUSE 012 - BUILDING ELEVATION - WEST  
SCALE: 1/16" = 1'-0"

FUJI - BUILDING MATERIAL / COLOR LEGEND

|  |              |   |
|--|--------------|---|
|  | <b>DR-1</b>  | <b>HOLLOW METAL DOOR AND FRAME</b><br>PAINT COLOR: PA-1 DUNN EDWARDS<br>"WHISPER" #DEW340   |
|  | <b>DR-2</b>  | <b>SECTIONAL OVERHEAD DOOR</b><br>PAINT COLOR: PA-1 DUNN EDWARDS<br>"WHISPER" #DEW340   |
|  | <b>IMP-1</b> | <b>INSULATED METAL PANEL</b><br>STUCCO FINISH 36" WIDE, R-18 MIN.<br>BASIS OF DESIGN METL SPAN<br>"TUFF WALL" TEXTURED WHITE                                                                                                  |
|  | <b>IMP-2</b> | <b>INSULATED METAL PANEL</b><br>CF STRIATED, NON-DIRECTIONAL<br>EMBOSSED, 24" WIDE, R-18 MIN. BASIS<br>OF DESIGN METL SPAN "REGAL GRAY"                                                                                       |
|  | <b>IMP-3</b> | <b>INSULATED METAL PANEL</b><br>CF STRIATED, NON-DIRECTIONAL<br>EMBOSSED, 24" WIDE, R-18 MIN. BASIS<br>OF DESIGN METL SPAN "TUNDRA"                                                                                           |
|  | <b>IMP-4</b> | <b>INSULATED METAL PANEL</b><br>CF STRIATED, NON-DIRECTIONAL<br>EMBOSSED, 24" WIDE, R-18 MIN. BASIS<br>OF DESIGN METL SPAN "SLATE GRAY"                                                                                       |
|  | <b>IMP-5</b> | <b>INSULATED METAL PANEL</b><br>POWER DISTRIBUTION CENTER WITH<br>MANUFACTURER'S WHITE IMP CLADDING   |
|  | <b>MP-1</b>  | <b>METAL PANEL- MP-1</b><br>BASIS OF DESIGN: CENTRIA CONCEPT<br>SERIES SINGLE SKIN METAL PANEL,<br>CORRUGATED PROFILE CS-260,<br>COLOR: 971 CHROMIUM GRAY                                                                     |
|  | <b>MP-2</b>  | <b>METAL PANEL</b><br>ACCENT, 12" WIDE, BASIC OF DESIGN<br>METL SPAN ALUMINUM EXTRUSION<br>COLOR-BURNISHED SLATE   |
|  | <b>PM-1</b>  | <b>PERFORATED CORRUGATED METAL PANEL</b><br>BASIS OF DESIGN: CENTRIA ECOSCREEN<br>PERFORATED CORRUGATED METAL<br>SIDING, PROFILE CS-260,<br>COLOR 971 CHROMIUM GRAY                                                           |
|  | <b>RO-1</b>  | <b>ROOF</b><br>WHITE SINGLE PLY ROOFING OVER<br>COVERBOARD OVER MIN R-25 RIGID<br>INSULATION ON STEEL DECK   |
|  | <b>SG-1</b>  | <b>STOREFRONT GLAZING</b><br>BASIS OF DESIGN: KAWNEER TRIFAB<br>VERSAGLAZE STOREFRONT GLAZING. SATIN<br>ANODIZED ALUMINUM. 1" INSULATED LOW "E"<br>VISION GLASS - VITRO ARCHITECTURAL<br>REFLECTIVE GLASS, SOLORGRAY 70XL IGU |
|  | <b>SG-2</b>  | <b>1" INSULATION COATED GLAZING</b><br>VITRO ARCHITECTURAL GLASS, WITH<br>OPACI-COAT 300, "BLACK GREY"   |
|  | <b>SSD-1</b> | <b>SOLAR BRISE SOLEIL</b><br>BASIS OF DESIGN: KAWNEER VERSOLEIL<br>SUN SHADING DEVICE, OUTRIGGER<br>SYSTEM IN SATIN ANODIZED ALUMINUM                                                                                         |
|  | <b>SSD-2</b> | <b>ALUMINUM WINDOW SYSTEM</b><br>BASIS OF DESIGN: KAWNEER TRIFAB<br>VERSAGLAZE 451T, CLEAR ANODIZED<br>ALUMINUM   |
|  | <b>SSD-3</b> | <b>ALUMINUM CURTAINWALL SYSTEM</b><br>BASIS OF DESIGN: KAWNEER 1600 WALL<br>SYSTEM, CLEAR ANODIZED ALUMINUM   |
|  | <b>TC-1</b>  | <b>TILT-UP CONCRETE WALLS</b><br>PAINT COLOR: DUNN EDWARDS<br>PA-1 "WHISPER" #DEW340   |
|  | <b>TC-2</b>  | <b>TILT-UP CONCRETE WALLS</b><br>WITH RECKLI "B SICILIA" FORMLINER<br>PAINT COLOR: DUNN EDWARDS<br>PA-3 "LOOKING GLASS" #DE6376                                                                                               |

LEGEND

|  |                          |
|--|--------------------------|
|  | <b>EXISTING BUILDING</b> |
|--|--------------------------|

NOTES

- PENETRATIONS REFLECTED ON DRAWINGS ARE FOR EXTRA TRIM MATERIAL REFERENCE AND COORDINATION PURPOSES ONLY. ALL IMP PENETRATIONS TO BE FIELD PERFORMED.
- SUB CONTRACTOR IS RESPONSIBLE FOR FIELD VERIFYING AND QUANTIFYING ALL PENETRATIONS.
- COORDINATE DOWNSPOUT ELEVATION WITH ROOF TAPPED INSULATION SLOPE AND LOCATION.
- MECHANICAL EQUIPMENT, ELECTRICAL METER AND SERVICE COMPONENTS, ROOF DRAINAGE SYSTEMS AND SIMILAR UTILITY DEVICES WHETHER GROUND LEVEL, WALL MOUNTED, OR ROOF MOUNTED, SHALL BE SCREENED TO APPEAR AS AN INTEGRAL PART OF THE BUILDING.

**PRELIMINARY - NOT  
FOR CONSTRUCTION**

|     |            |     |     |     |                                   |
|-----|------------|-----|-----|-----|-----------------------------------|
| D   | 09/25/2023 | CA  | CB  | KT  | ISSUED FOR REZONING 2nd COMMENTS  |
| C   | 07/01/2023 | CA  | CB  | KT  | ISSUED FOR REZONING COMMENTS      |
| B   | 04/28/2023 | CA  | CB  | KT  | ISSUED FOR REZONING SUBMITTAL     |
| A   | 02/27/2023 | CA  | CB  | KT  | ISSUED FOR REZONING PRE-SUBMITTAL |
| REV | DATE       | DES | CHK | APR | DESCRIPTION                       |

REGISTRANT  
KAYLA TRUSS-BORDEN  
1850 NORTH CENTRAL AVENUE  
SUITE 600  
PHOENIX, AZ 85004  
ktrussborden@burnsmcdonnell.com  
(480) 561-1466

APPLICANT  
BENJAMIN GRAFF  
QUARLES & BRADY LLP  
1850 NORTH CENTRAL AVENUE  
SUITE 600  
PHOENIX, AZ 85004  
benj@quarles.com  
(602) 228-5683

OWNER / DEVELOPER  
SCOTT KLAMM  
8650 SOUTH MOUNTAIN ROAD  
SUITE 100  
SCOTTSDALE, AZ 85258  
scott.klam@fuji.com  
(480) 967-7092






**BURNS  
MCDONNELL**  
9400 WARD PARKWAY  
KANSAS CITY, MO 64114  
burnsmcdonnell.com  
Burns & McDonnell Engineering Company, Inc.  
License No. 11523

**FUJIFILM**  
FUJIFILM Electronic Materials U.S.A., Inc.  
6650 SOUTH MOUNTAIN ROAD  
MESA, ARIZONA 85212

**FUJI FILM - MESA AZ, SITE EXPANSION**  
PHASE 2 - ASRS WAREHOUSE 012, LOADING DOCK ADDITION 21A,  
AND SOLVENT WAREHOUSE EXPANSION 21D - BUILDING  
ELEVATIONS

|               |            |
|---------------|------------|
| FUJI NO.:     | 147051     |
| AAE FIRM NO.: | 147051     |
| DRAWN:        | C. ALICEA  |
| CHECKED:      | C. BLEDSOE |
| DATE:         | 04/28/2023 |
| SCALE:        | AS NOTED   |
| DRAWING:      |            |
| SHEET         | A2.3       |
| OF            |            |



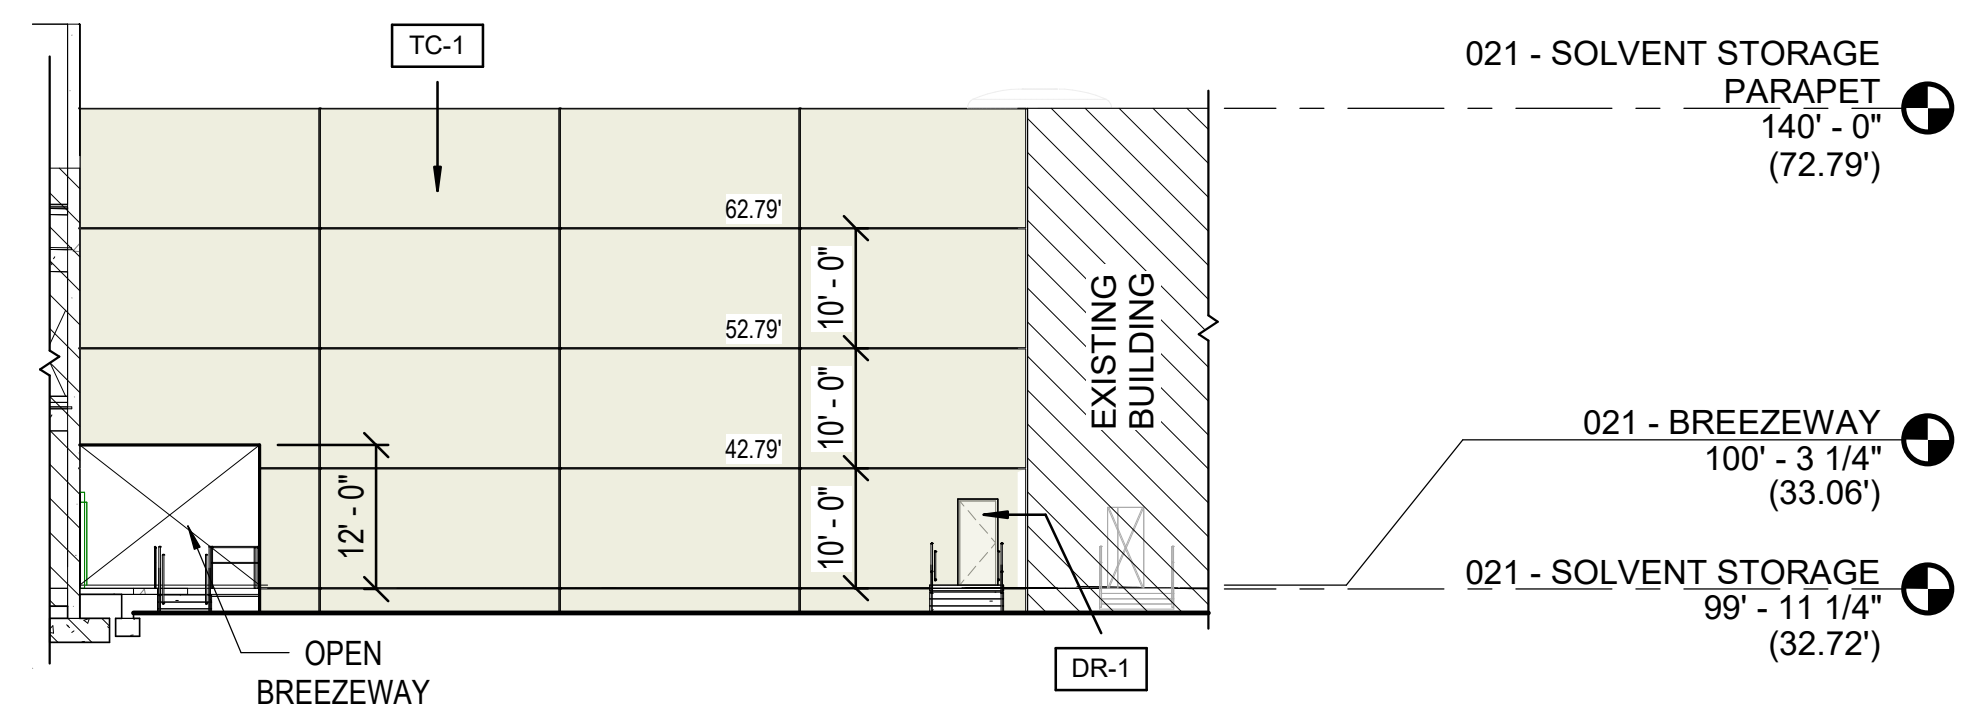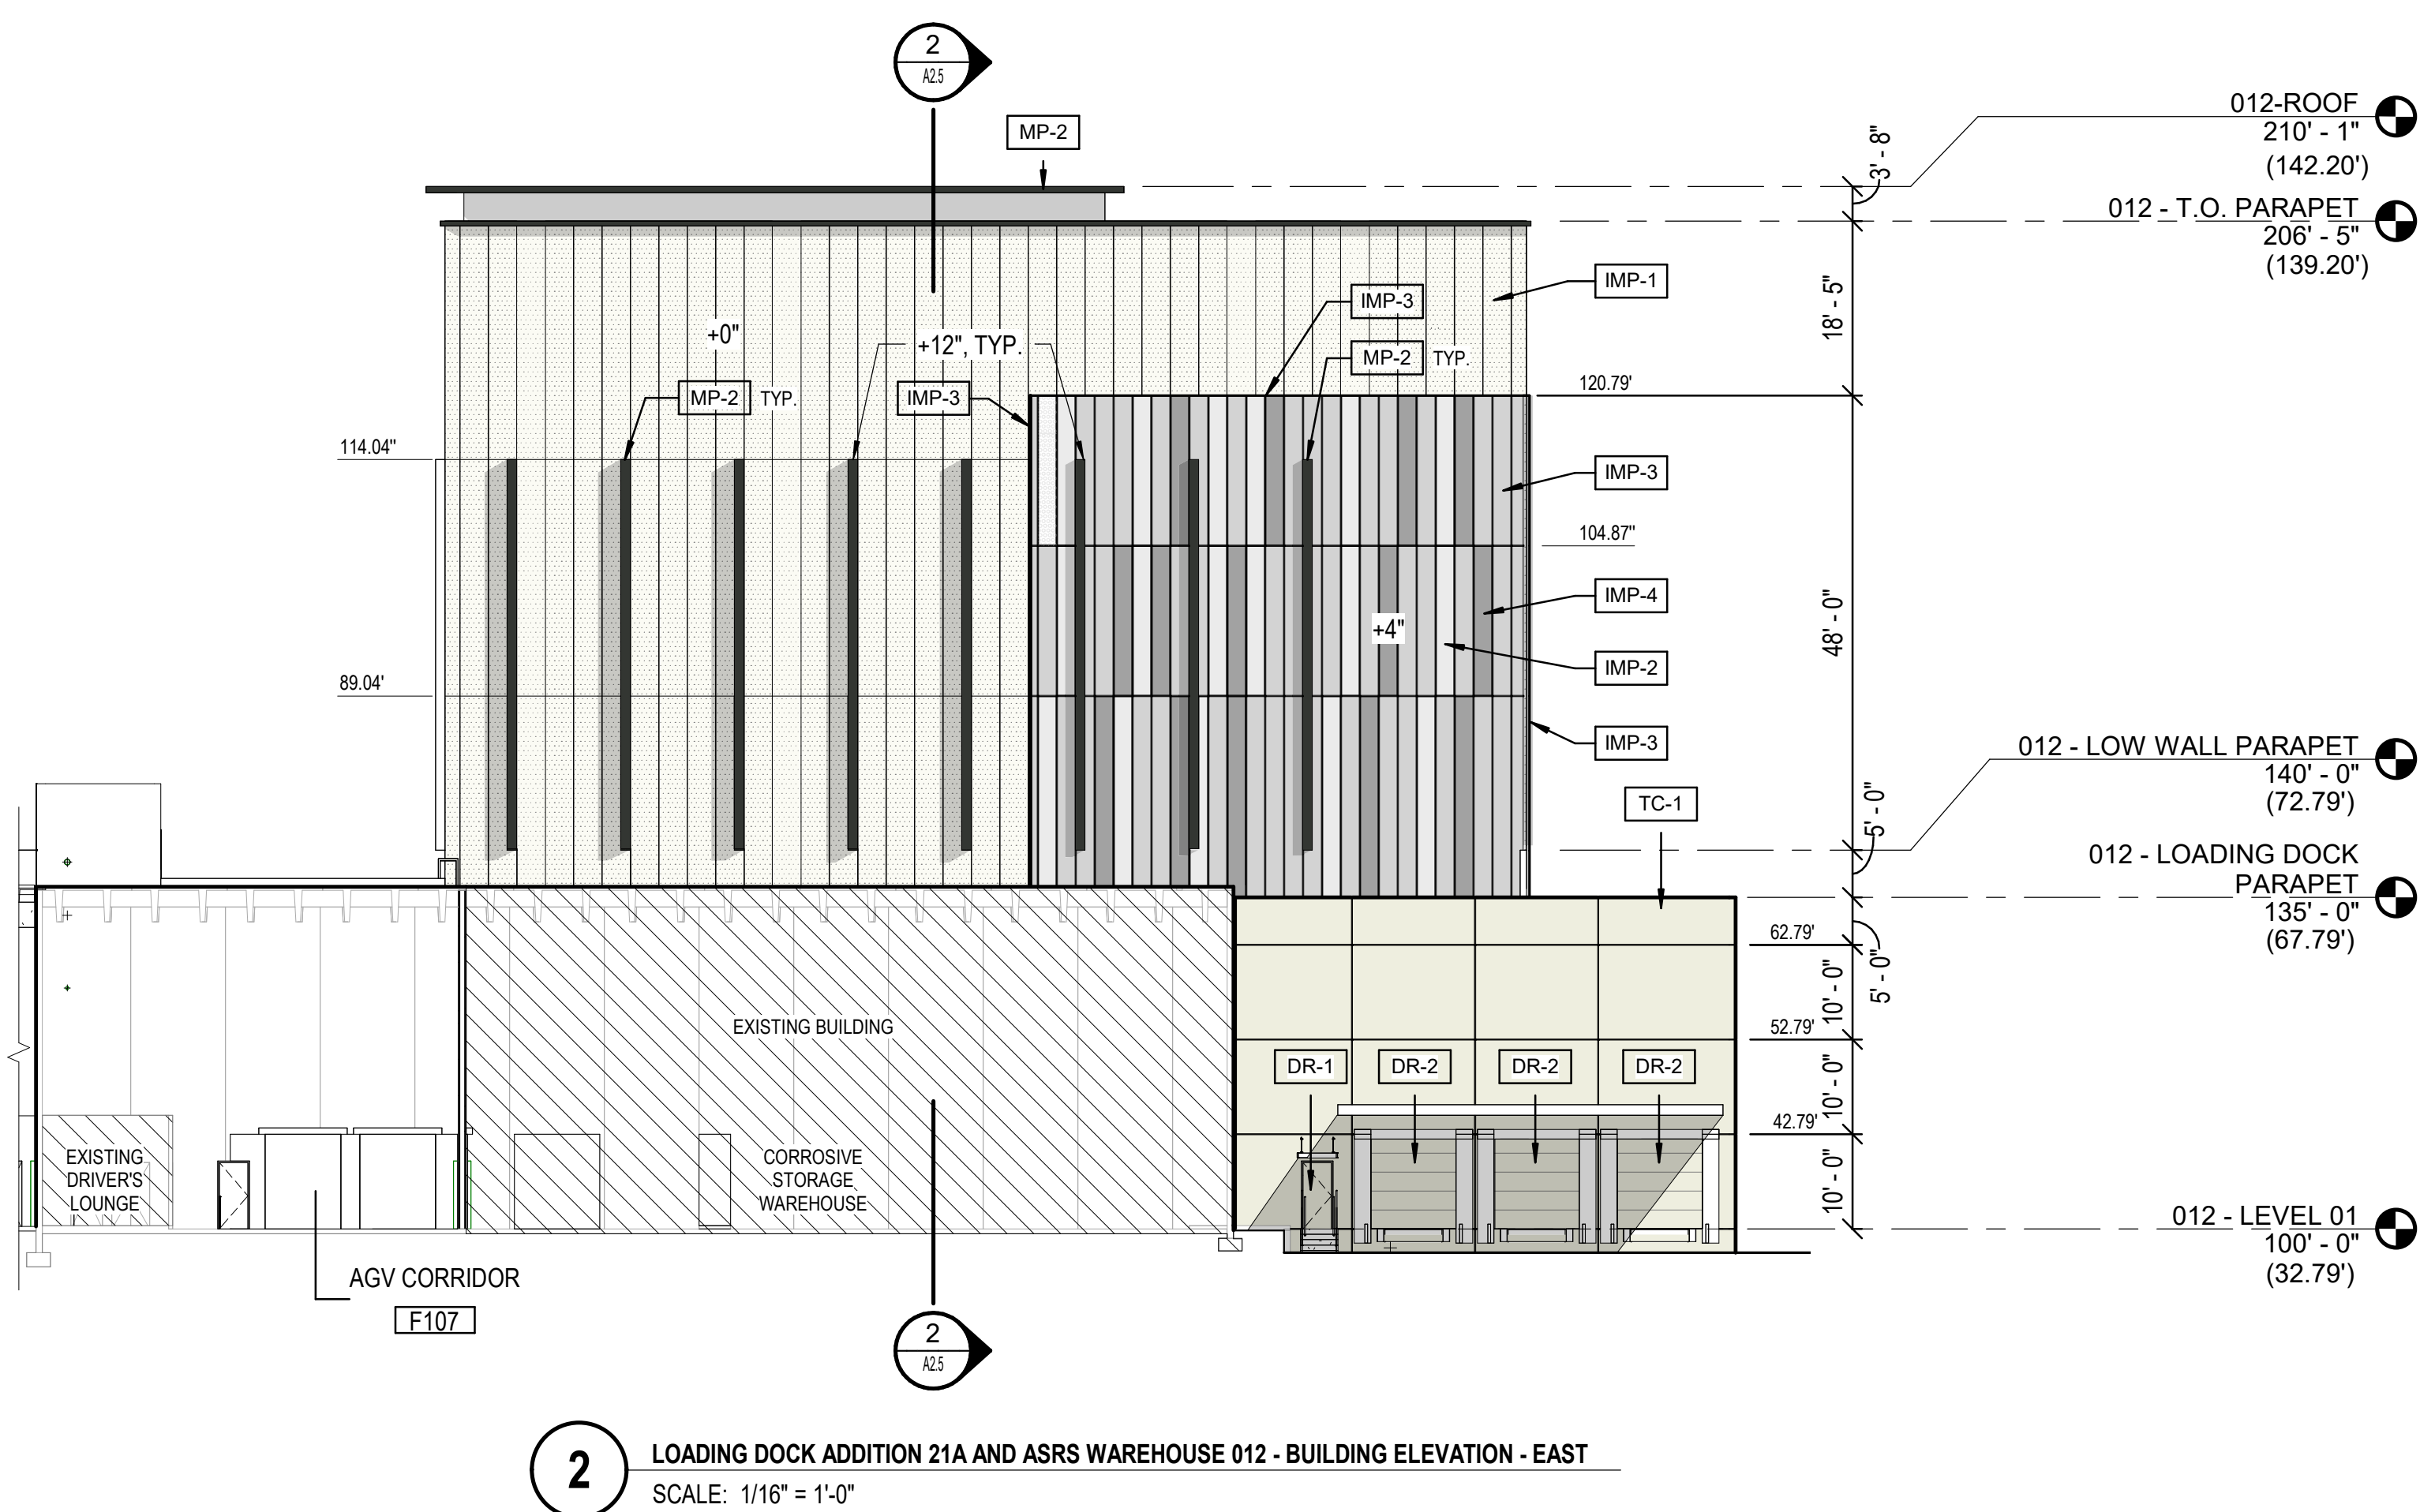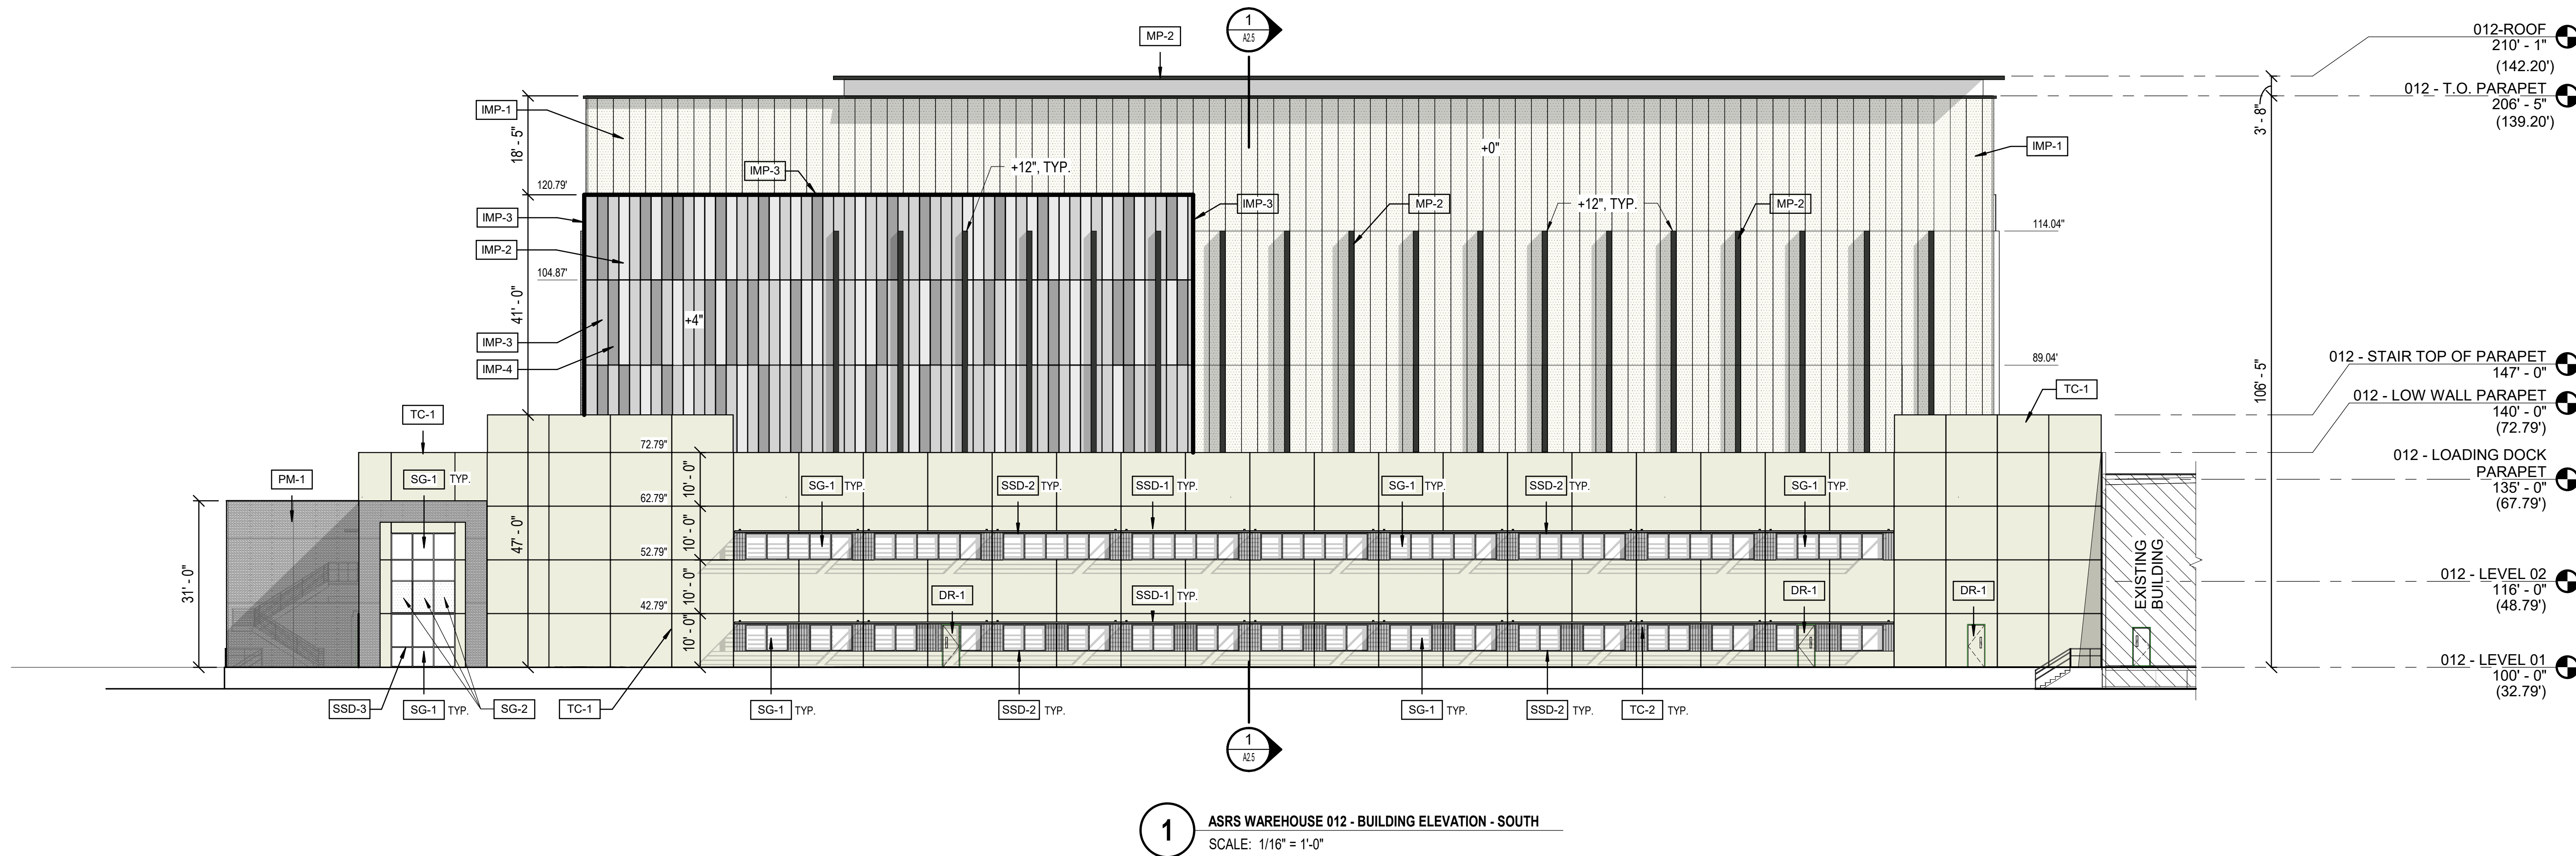

## FUJI - BUILDING MATERIAL / COLOR LEGEND

|       |   |
|-------|---|
| DR-1  | HOLLOW METAL DOOR AND FRAME<br>PAINT COLOR: PA-1 DUNN EDWARDS<br>"WHISPER" #DEW340   |
| DR-2  | SECTIONAL OVERHEAD DOOR<br>PAINT COLOR: PA-1 DUNN EDWARDS<br>"WHISPER" #DEW340   |
| IMP-1 | INSULATED METAL PANEL<br>STUCCO FINISH 36" WIDE, R-18 MIN.<br>BASIS OF DESIGN METL SPAN<br>"TUFF WALL" TEXTURED WHITE                                                                                                  |
| IMP-2 | INSULATED METAL PANEL<br>CF STRIATED, NON-DIRECTIONAL<br>EMBOSSED, 24" WIDE, R-18 MIN. BASIS<br>OF DESIGN METL SPAN "REGAL GRAY"                                                                                       |
| IMP-3 | INSULATED METAL PANEL<br>CF STRIATED, NON-DIRECTIONAL<br>EMBOSSED, 24" WIDE, R-18 MIN. BASIS<br>OF DESIGN METL SPAN "TUNDRA"                                                                                           |
| IMP-4 | INSULATED METAL PANEL<br>CF STRIATED, NON-DIRECTIONAL<br>EMBOSSED, 24" WIDE, R-18 MIN. BASIS<br>OF DESIGN METL SPAN "SLATE GRAY"                                                                                       |
| IMP-5 | INSULATED METAL PANEL<br>POWER DISTRIBUTION CENTER WITH<br>MANUFACTURER'S WHITE IMP CLADDING   |
| MP-1  | METAL PANEL - MP-1<br>BASIS OF DESIGN: CENTRIA CONCEPT<br>SERIES SINGLE SKIN METAL PANEL,<br>CORRUGATED PROFILE CS-260,<br>COLOR: 971 CHROMIUM GRAY                                                                    |
| MP-2  | METAL PANEL<br>ACCENT, 12" WIDE, BASIC OF DESIGN<br>METL SPAN ALUMINUM EXTRUSION<br>COLOR-BURNISHED SLATE   |
| PM-1  | PERFORATED CORRUGATED METAL PANEL<br>BASIS OF DESIGN: CENTRIA ECOSCREEN<br>PERFORATED CORRUGATED METAL<br>SIDING, PROFILE CS-260,<br>COLOR 971 CHROMIUM GRAY                                                           |
| RO-1  | ROOF<br>WHITE SINGLE PLY ROOFING OVER<br>COVERBOARD OVER MIN R-25 RIGID<br>INSULATION ON STEEL DECK   |
| SG-1  | STOREFRONT GLAZING<br>BASIS OF DESIGN: KAWNEER TRIFAB<br>VERSAGLAZE STOREFRONT GLAZING, SATIN<br>ANODIZED ALUMINUM, 1" INSULATED LOW "E"<br>VISION GLASS - VITRO ARCHITECTURAL<br>REFLECTIVE GLASS, SOLORGRAY 70XL IGU |
| SG-2  | 1" INSULATION COATED GLAZING<br>VITRO ARCHITECTURAL GLASS, WITH<br>OPACI-COAT 300, "BLACK GREY"   |
| SSD-1 | SOLAR BRISE SOLEIL<br>BASIS OF DESIGN: KAWNEER VERSOLEIL<br>SUN SHADING DEVICE, OUTRIGGER<br>SYSTEM IN SATIN ANODIZED ALUMINUM                                                                                         |
| SSD-2 | ALUMINUM WINDOW SYSTEM<br>BASIS OF DESIGN: KAWNEER TRIFAB<br>VERSAGLAZE 451T, CLEAR ANODIZED<br>ALUMINUM   |
| SSD-3 | ALUMINUM CURTAINWALL SYSTEM<br>BASIS OF DESIGN: KAWNEER 1600 WALL<br>SYSTEM, CLEAR ANODIZED ALUMINUM   |
| TC-1  | TILT-UP CONCRETE WALLS<br>PAINT COLOR: DUNN EDWARDS<br>PA-1 "WHISPER" #DEW340   |
| TC-2  | TILT-UP CONCRETE WALLS<br>WITH RECKLI "B SICILIA" FORMLINER<br>PAINT COLOR: DUNN EDWARDS<br>PA-3 "LOOKING GLASS" #DE6376                                                                                               |

## LEGEND

|                   |                   |
|-------------------|-------------------|
| EXISTING BUILDING | EXISTING BUILDING |
|-------------------|-------------------|

## NOTES


- PENETRATIONS REFLECTED ON DRAWINGS ARE FOR EXTRA TRIM MATERIAL REFERENCE AND COORDINATION PURPOSES ONLY. ALL IMP PENETRATIONS TO BE FIELD PERFORMED.
- SUB CONTRACTOR IS RESPONSIBLE FOR FIELD VERIFYING AND QUANTIFYING ALL PENETRATIONS.
- COORDINATE DOWNSPOUT ELEVATION WITH ROOF TAPPED INSULATION SLOPE AND LOCATION.
- MECHANICAL EQUIPMENT, ELECTRICAL METER AND SERVICE COMPONENTS, ROOF DRAINAGE SYSTEMS AND SIMILAR UTILITY DEVICES WHETHER GROUND LEVEL, WALL MOUNTED, OR ROOF MOUNTED, SHALL BE SCREENED TO APPEAR AS AN INTEGRAL PART OF THE BUILDING.

PRELIMINARY - NOT  
FOR CONSTRUCTION


| REV. | DATE       | DES | CHK | APR | DESCRIPTION                       |
|------|------------|-----|-----|-----|-----------------------------------|
| D    | 09/25/2023 | CA  | CB  | KT  | ISSUED FOR REZONING 2nd COMMENTS  |
| C    | 07/01/2023 | CA  | CB  | KT  | ISSUED FOR REZONING COMMENTS      |
| B    | 04/28/2023 | CA  | CB  | KT  | ISSUED FOR REZONING SUBMITTAL     |
| A    | 02/27/2023 | CA  | CB  | KT  | ISSUED FOR REZONING PRE-SUBMITTAL |

REGISTRANT  
KAYLA TRUSS-BORDEN  
1850 NORTH CENTRAL AVENUE  
SUITE 600  
PHOENIX, AZ 85004  
ktrussborden@burnsfilm.com  
(480) 561-1456APPLICANT  
BENJAMIN GRAFF  
QUARLES & BRADY LLP  
1850 NORTH CENTRAL AVENUE  
SUITE 600  
PHOENIX, AZ 85004  
benjamin.graff@quarles.com  
(602) 228-5663OWNER / DEVELOPER  
SCOTT KLAMM  
8650 SOUTH MOUNTAIN ROAD  
SUITE 100  
SCOTTSDALE, AZ 85264  
scott.klamm@kfjlm.com  
(480) 957-703265611  
KAYLA J. TRUSS-BORDEN  
REGISTERED PROFESSIONAL ARCHITECT  
STATE OF ARIZONA  
EXPIRES 10/31/2026BURNS  
MEDONNELL  
9400 WARD PARKWAY  
KANSAS CITY, MO 64114  
burns.medonnell@burns.com  
Burns & McDonnell Engineering Company, Inc.  
License No. 11523FUJIFILM  
FUJIFILM Electronic Materials U.S.A., Inc.  
6650 SOUTH MOUNTAIN ROAD  
MESA, ARIZONA 85212FUJI FILM - MESA, AZ, SITE EXPANSION  
PHASE 2 - ASRS WAREHOUSE 012, LOADING DOCK ADDITION 21A,  
AND SOLVENT WAREHOUSE EXPANSION 21D - BUILDING  
ELEVATIONSFUJI NO.:  
AAE FIRM NO.: 147051  
DRAWN: C. ALICEA  
CHECKED: C. BLEDSOE  
DATE: 04/28/2023  
SCALE: AS NOTED  
DRAWING:  
SHEET OF  
A2.4



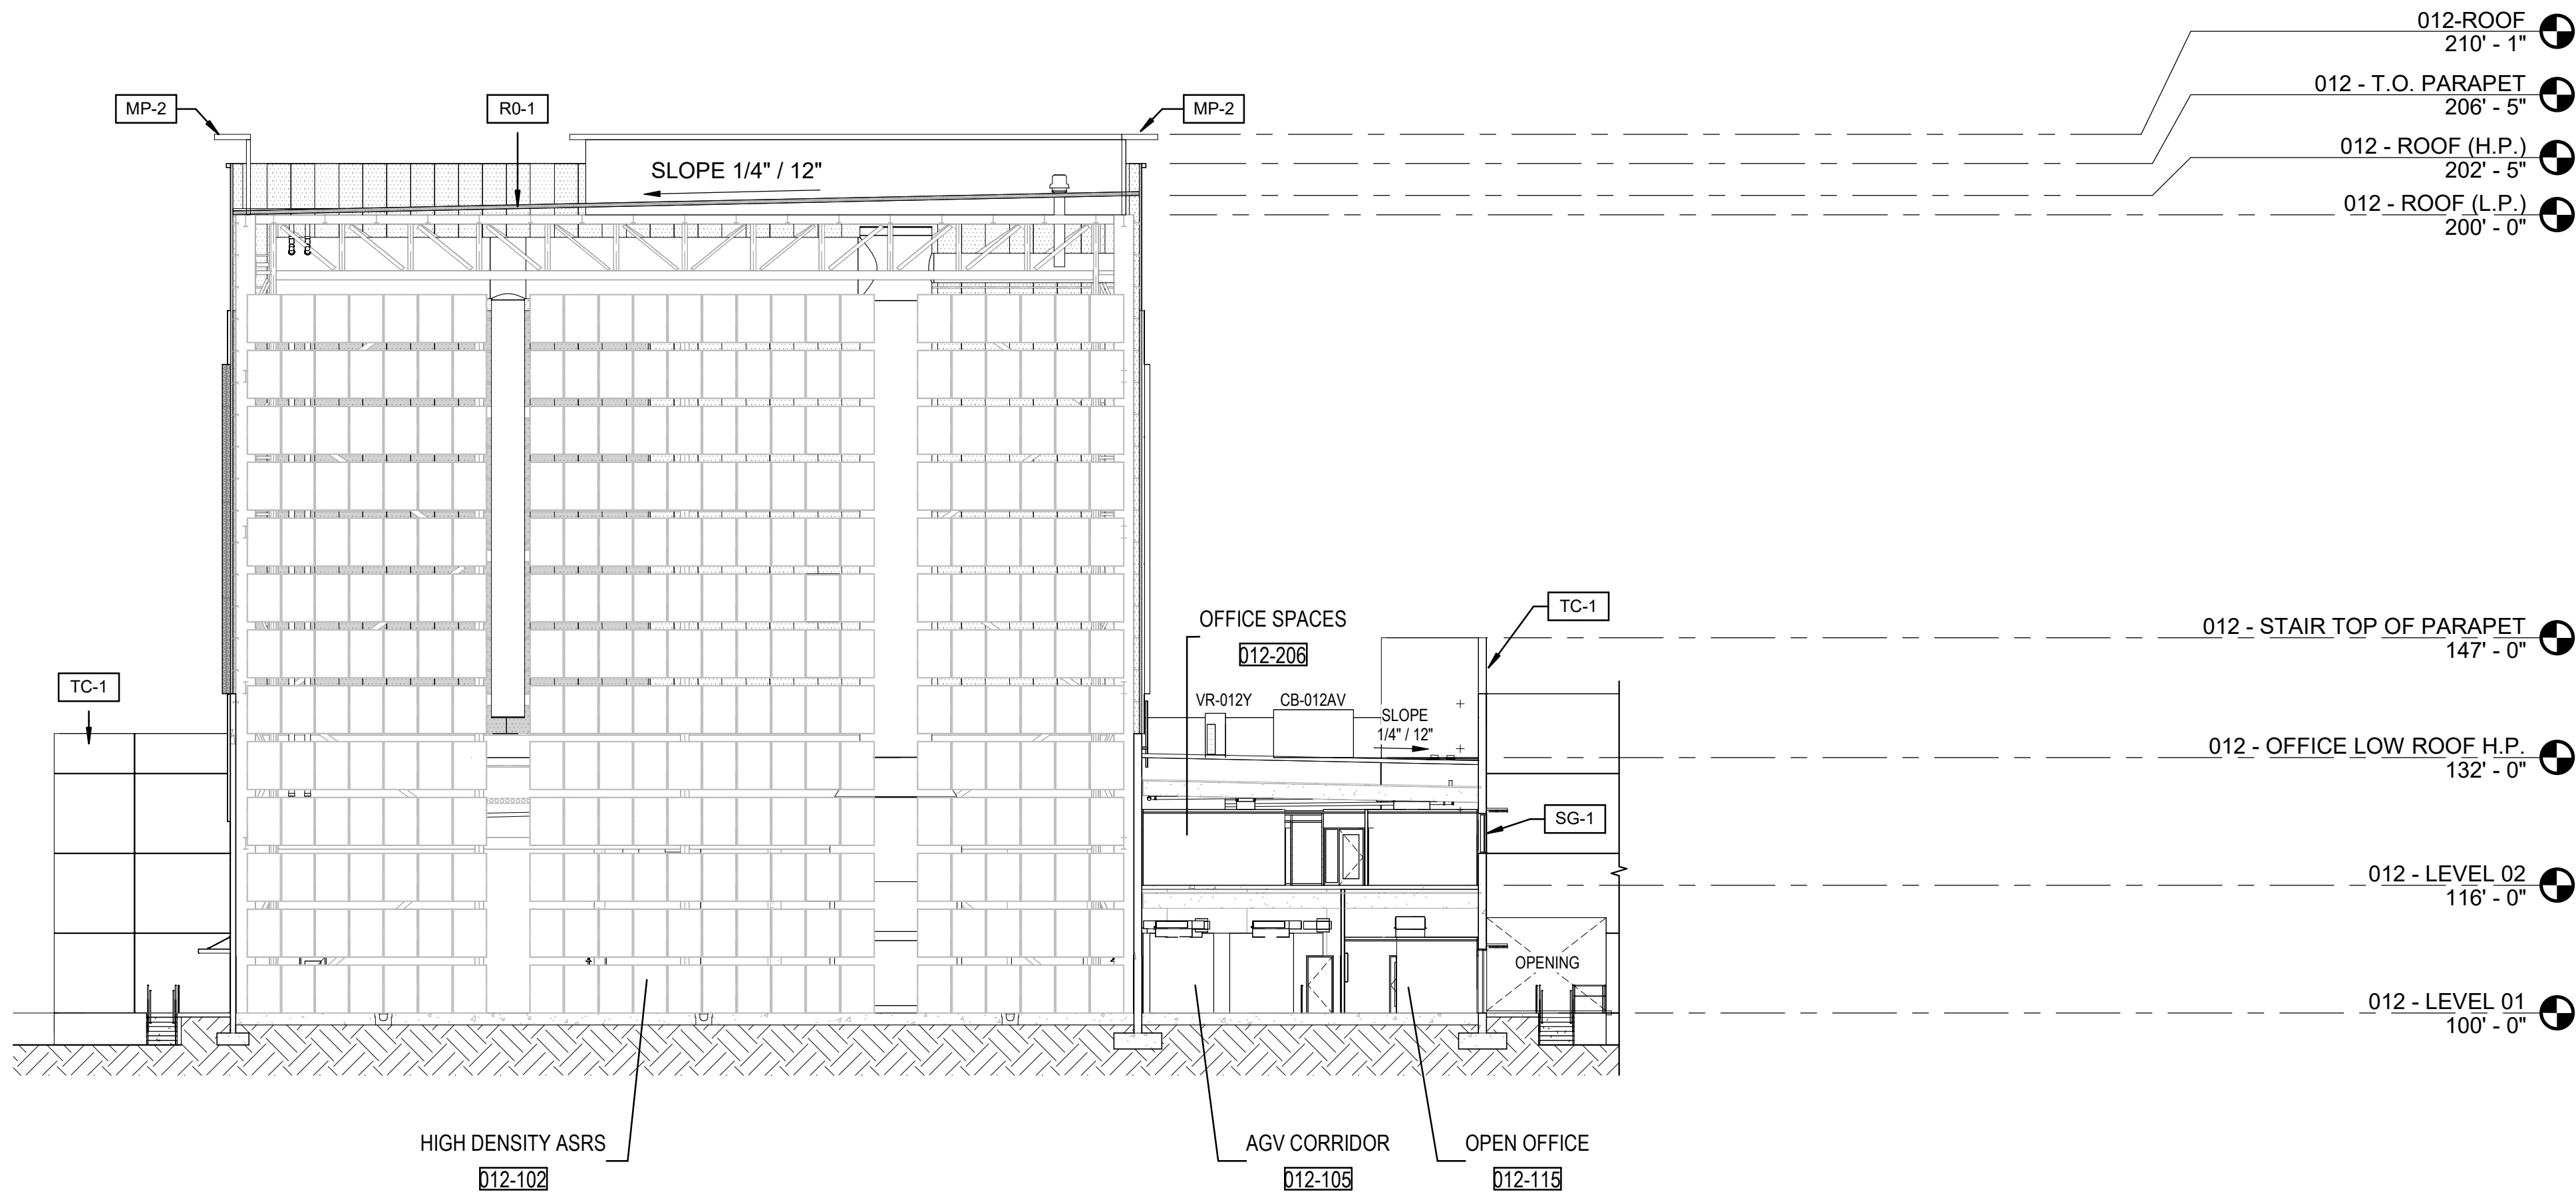

1 ASRS WAREHOUSE BUILDING SECTION  
SCALE: 1/16\"/>

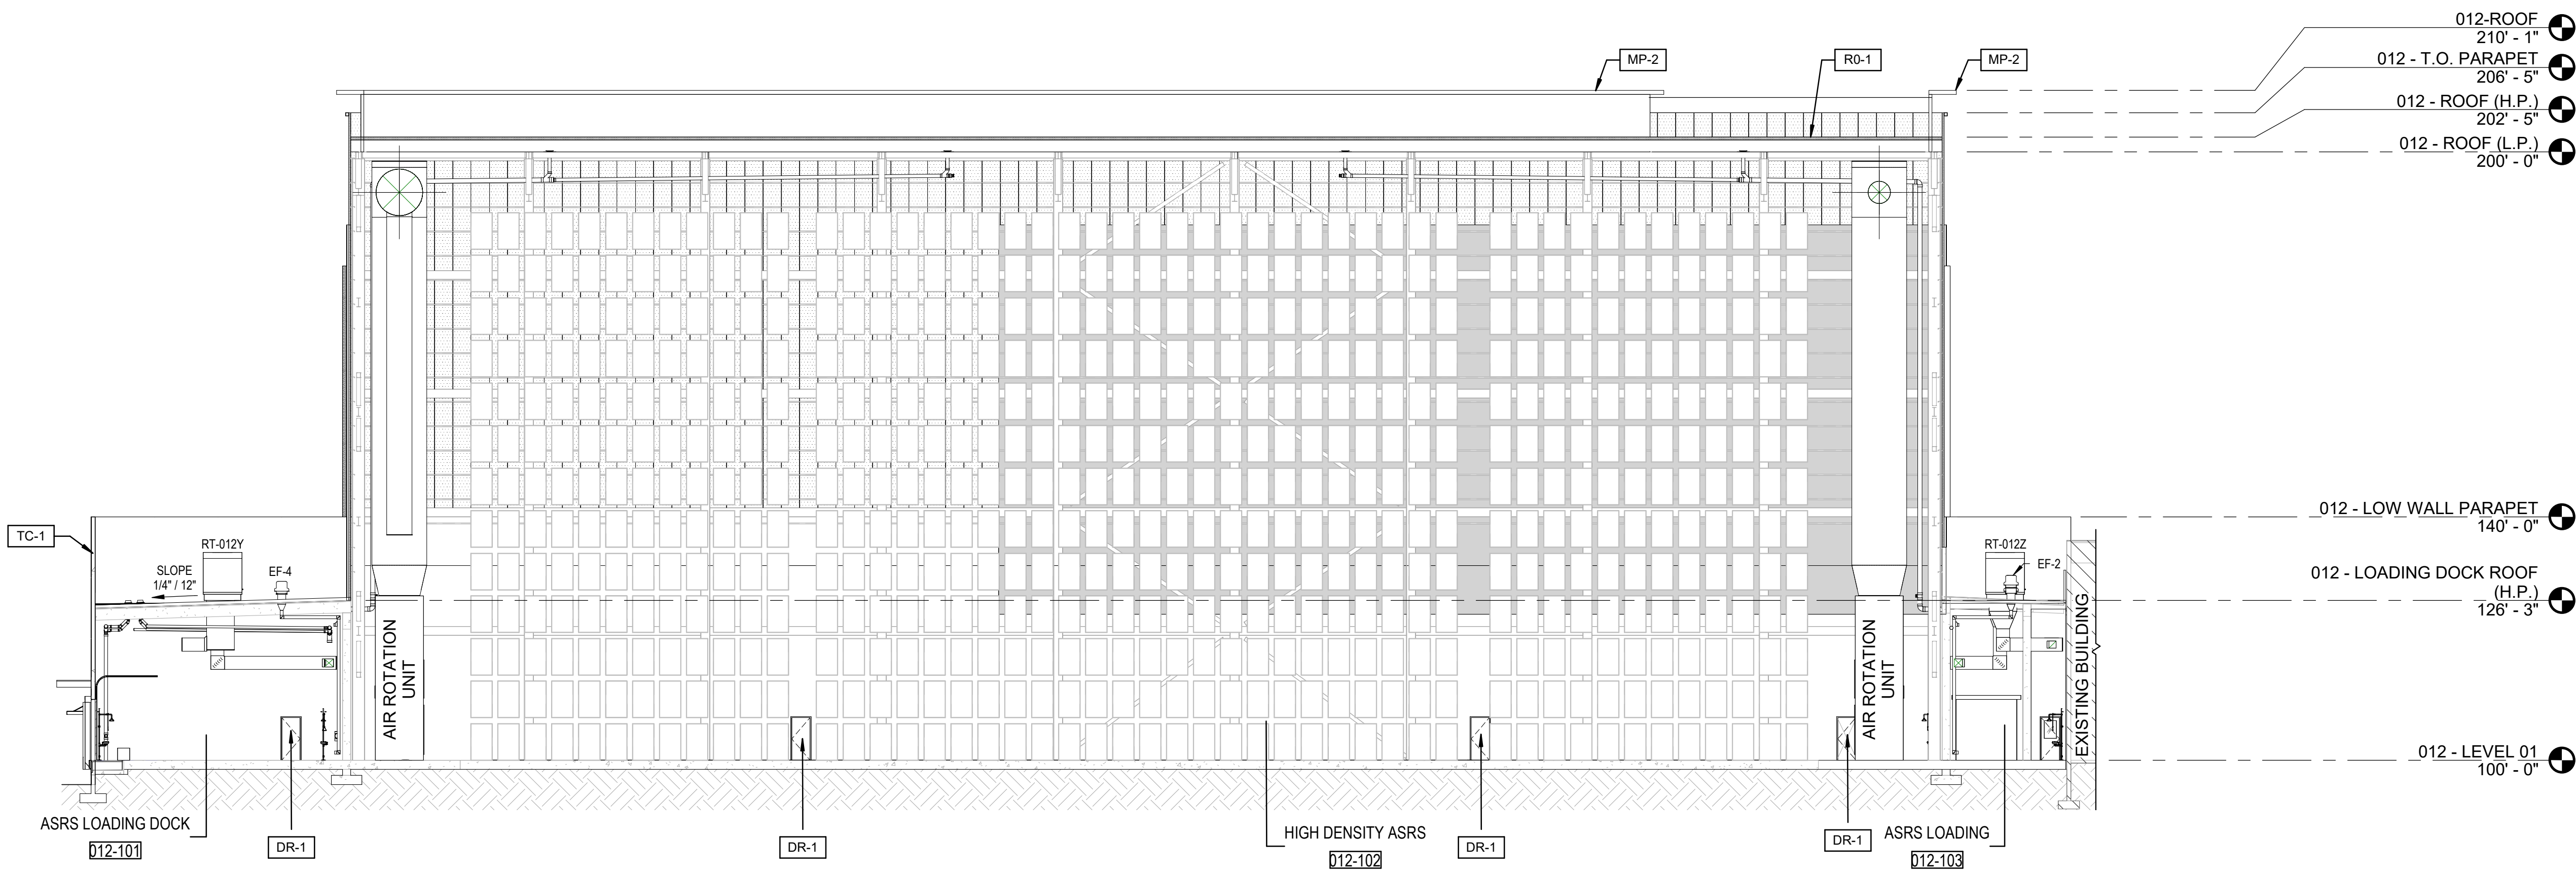

2 ASRS WAREHOUSE BUILDING SECTION  
SCALE: 1/16\"/>

FUJI - BUILDING MATERIAL / COLOR LEGEND

|  |       |   |
|--|-------|---|
|  | DR-1  | <b>HOLLOW METAL DOOR AND FRAME</b><br>PAINT COLOR: PA-1 DUNN EDWARDS<br>"WHISPER" #DEW340   |
|  | DR-2  | <b>SECTIONAL OVERHEAD DOOR</b><br>PAINT COLOR: PA-1 DUNN EDWARDS<br>"WHISPER" #DEW340   |
|  | IMP-1 | <b>INSULATED METAL PANEL</b><br>STUCCO FINISH 36" WIDE, R-18 MIN.<br>BASIS OF DESIGN METL SPAN<br>"TUFF WALL" TEXTURED WHITE                                                                                                  |
|  | IMP-2 | <b>INSULATED METAL PANEL</b><br>CF STRIATED, NON-DIRECTIONAL<br>EMBOSSED, 24" WIDE, R-18 MIN. BASIS<br>OF DESIGN METL SPAN "REGAL GRAY"                                                                                       |
|  | IMP-3 | <b>INSULATED METAL PANEL</b><br>CF STRIATED, NON-DIRECTIONAL<br>EMBOSSED, 24" WIDE, R-18 MIN. BASIS<br>OF DESIGN METL SPAN "TUNDRA"                                                                                           |
|  | IMP-4 | <b>INSULATED METAL PANEL</b><br>CF STRIATED, NON-DIRECTIONAL<br>EMBOSSED, 24" WIDE, R-18 MIN. BASIS<br>OF DESIGN METL SPAN "SLATE GRAY"                                                                                       |
|  | IMP-5 | <b>INSULATED METAL PANEL</b><br>POWER DISTRIBUTION CENTER WITH<br>MANUFACTURER'S WHITE IMP CLADDING   |
|  | MP-1  | <b>METAL PANEL- MP-1</b><br>BASIS OF DESIGN: CENTRIA CONCEPT<br>SERIES SINGLE SKIN METAL PANEL,<br>CORRUGATED PROFILE CS-260,<br>COLOR: 971 CHROMIUM GRAY                                                                     |
|  | MP-2  | <b>METAL PANEL</b><br>ACCENT, 12" WIDE, BASIC OF DESIGN<br>METL SPAN ALUMINUM EXTRUSION<br>COLOR-BURNISHED SLATE   |
|  | PM-1  | <b>PERFORATED CORRUGATED METAL PANEL</b><br>BASIS OF DESIGN: CENTRIA ECOSCREEN<br>PERFORATED CORRUGATED METAL<br>SIDING, PROFILE CS-260<br>COLOR 971 CHROMIUM GRAY                                                            |
|  | RO-1  | <b>ROOF</b><br>WHITE SINGLE PLY ROOFING OVER<br>COVERBOARD OVER MIN R-25 RIGID<br>INSULATION ON STEEL DECK   |
|  | SG-1  | <b>STOREFRONT GLAZING</b><br>BASIS OF DESIGN: KAWNEER TRIFAB<br>VERSAGLAZE STOREFRONT GLAZING, SATIN<br>ANODIZED ALUMINUM. 1" INSULATED LOW "E"<br>VISION GLASS - VITRO ARCHITECTURAL<br>REFLECTIVE GLASS, SOLORGRAY 70XL IGU |
|  | SG-2  | <b>1" INSULATION COATED GLAZING</b><br>VITRO ARCHITECTURAL GLASS, WITH<br>OPACI-COAT 300, "BLACK GREY"   |
|  | SSD-1 | <b>SOLAR BRISE SOLEIL</b><br>BASIS OF DESIGN: KAWNEER VERSOLEIL<br>SUN SHADING DEVICE, OUTRIGGER<br>SYSTEM IN SATIN ANODIZED ALUMINUM                                                                                         |
|  | SSD-2 | <b>ALUMINUM WINDOW SYSTEM</b><br>BASIS OF DESIGN: KAWNEER TRIFAB<br>VERSAGLAZE 451T, CLEAR ANODIZED<br>ALUMINUM   |
|  | SSD-3 | <b>ALUMINUM CURTAINWALL SYSTEM</b><br>BASIS OF DESIGN: KAWNEER 1600 WALL<br>SYSTEM, CLEAR ANODIZED ALUMINUM   |
|  | TC-1  | <b>TILT-UP CONCETE WALLS</b><br>PAINT COLOR: DUNN EDWARDS<br>PA-1 "WHISPER" #DEW340   |
|  | TC-2  | <b>TILT-UP CONCETE WALLS</b><br>WITH RECKLI "B SICILIA" FORMLINER<br>PAINT COLOR: DUNN EDWARDS<br>PA-3 "LOOKING GLASS" #DE6376                                                                                                |

LEGEND

|  |                   |
|--|-------------------|
|  | EXISTING BUILDING |
|--|-------------------|

NOTES

- PENETRATIONS REFLECTED ON DRAWINGS ARE FOR EXTRA TRIM MATERIAL REFERENCE AND COORDINATION PURPOSES ONLY. ALL IMP PENETRATIONS TO BE FIELD PERFORMED.
- SUB CONTRACTOR IS RESPONSIBLE FOR FIELD VERIFYING AND QUANTIFYING ALL PENETRATIONS.
- COORDINATE DOWNSPOUT ELEVATION WITH ROOF TAPERED INSULATION SLOPE AND LOCATION.
- MECHANICAL EQUIPMENT, ELECTRICAL METER AND SERVICE COMPONENTS, ROOF DRAINAGE SYSTEMS AND SIMILAR UTILITY DEVICES WHETHER GROUND LEVEL, WALL MOUNTED, OR ROOF MOUNTED, SHALL BE SCREENED TO APPEAR AS AN INTEGRAL PART OF THE BUILDING.


PRELIMINARY - NOT  
FOR CONSTRUCTION

|     |            |     |     |     |                                  |
|-----|------------|-----|-----|-----|----------------------------------|
|     |            |     |     |     |                                  |
|     |            |     |     |     |                                  |
| B   | 09/25/2023 | CA  | CB  | KT  | ISSUED FOR REZONING 2nd COMMENTS |
| A   | 07/31/2023 | CA  | CB  | KT  | ISSUED FOR REZONING COMMENTS     |
| REV | DATE       | DES | CHK | APR | DESCRIPTION                      |

REGISTRANT  
KAYLA TRUSS-BORDEN  
1850 NORTH CENTRAL AVENUE  
SUITE 600  
PHOENIX, AZ 85004  
ktrussborden@burnsstc.com  
(480) 561-4565

APPLICANT  
BENJAMIN GRAFF  
QUARLES & BRADY LLP  
1850 NORTH CENTRAL AVENUE  
SUITE 600  
PHOENIX, AZ 85004  
benjamin@quarles.com  
(602) 228-5693

OWNER / DEVELOPER  
SCOTT KLAMM  
6650 SOUTH MOUNTAIN ROAD  
SUITE 100  
SCOTTSDALE, AZ 85253  
scott.klam@fujifilm.com  
(480) 957-7092

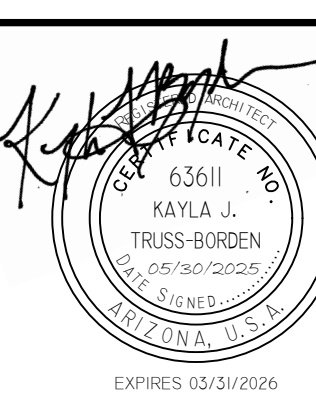


**BURNS MEDONNELL**  
9400 WARD PARKWAY  
KANSAS CITY, MO 64114  
burnsmedonnell.com  
Burns & McDonnell Engineering Company, Inc.  
License No. 11523

**FUJIFILM**  
FUJIFILM Electronic Materials U.S.A., Inc.  
6650 SOUTH MOUNTAIN ROAD  
MESA, ARIZONA 85212

FUJI FILM - MESA AZ, SITE EXPANSION  
PHASE 2 - ASRS WAREHOUSE BUILDING SECTIONS

|              |            |
|--------------|------------|
| FUJI NO.:    | 147051     |
| AAE FRM NO.: |            |
| DRAWN:       | C. ALICEA  |
| CHECKED:     | C. BLEDSOE |
| DATE:        | 07/07/2023 |
| SCALE:       | AS NOTED   |
| DRAWING:     |            |
| A2.5         |            |
| SHEET        | OF         |




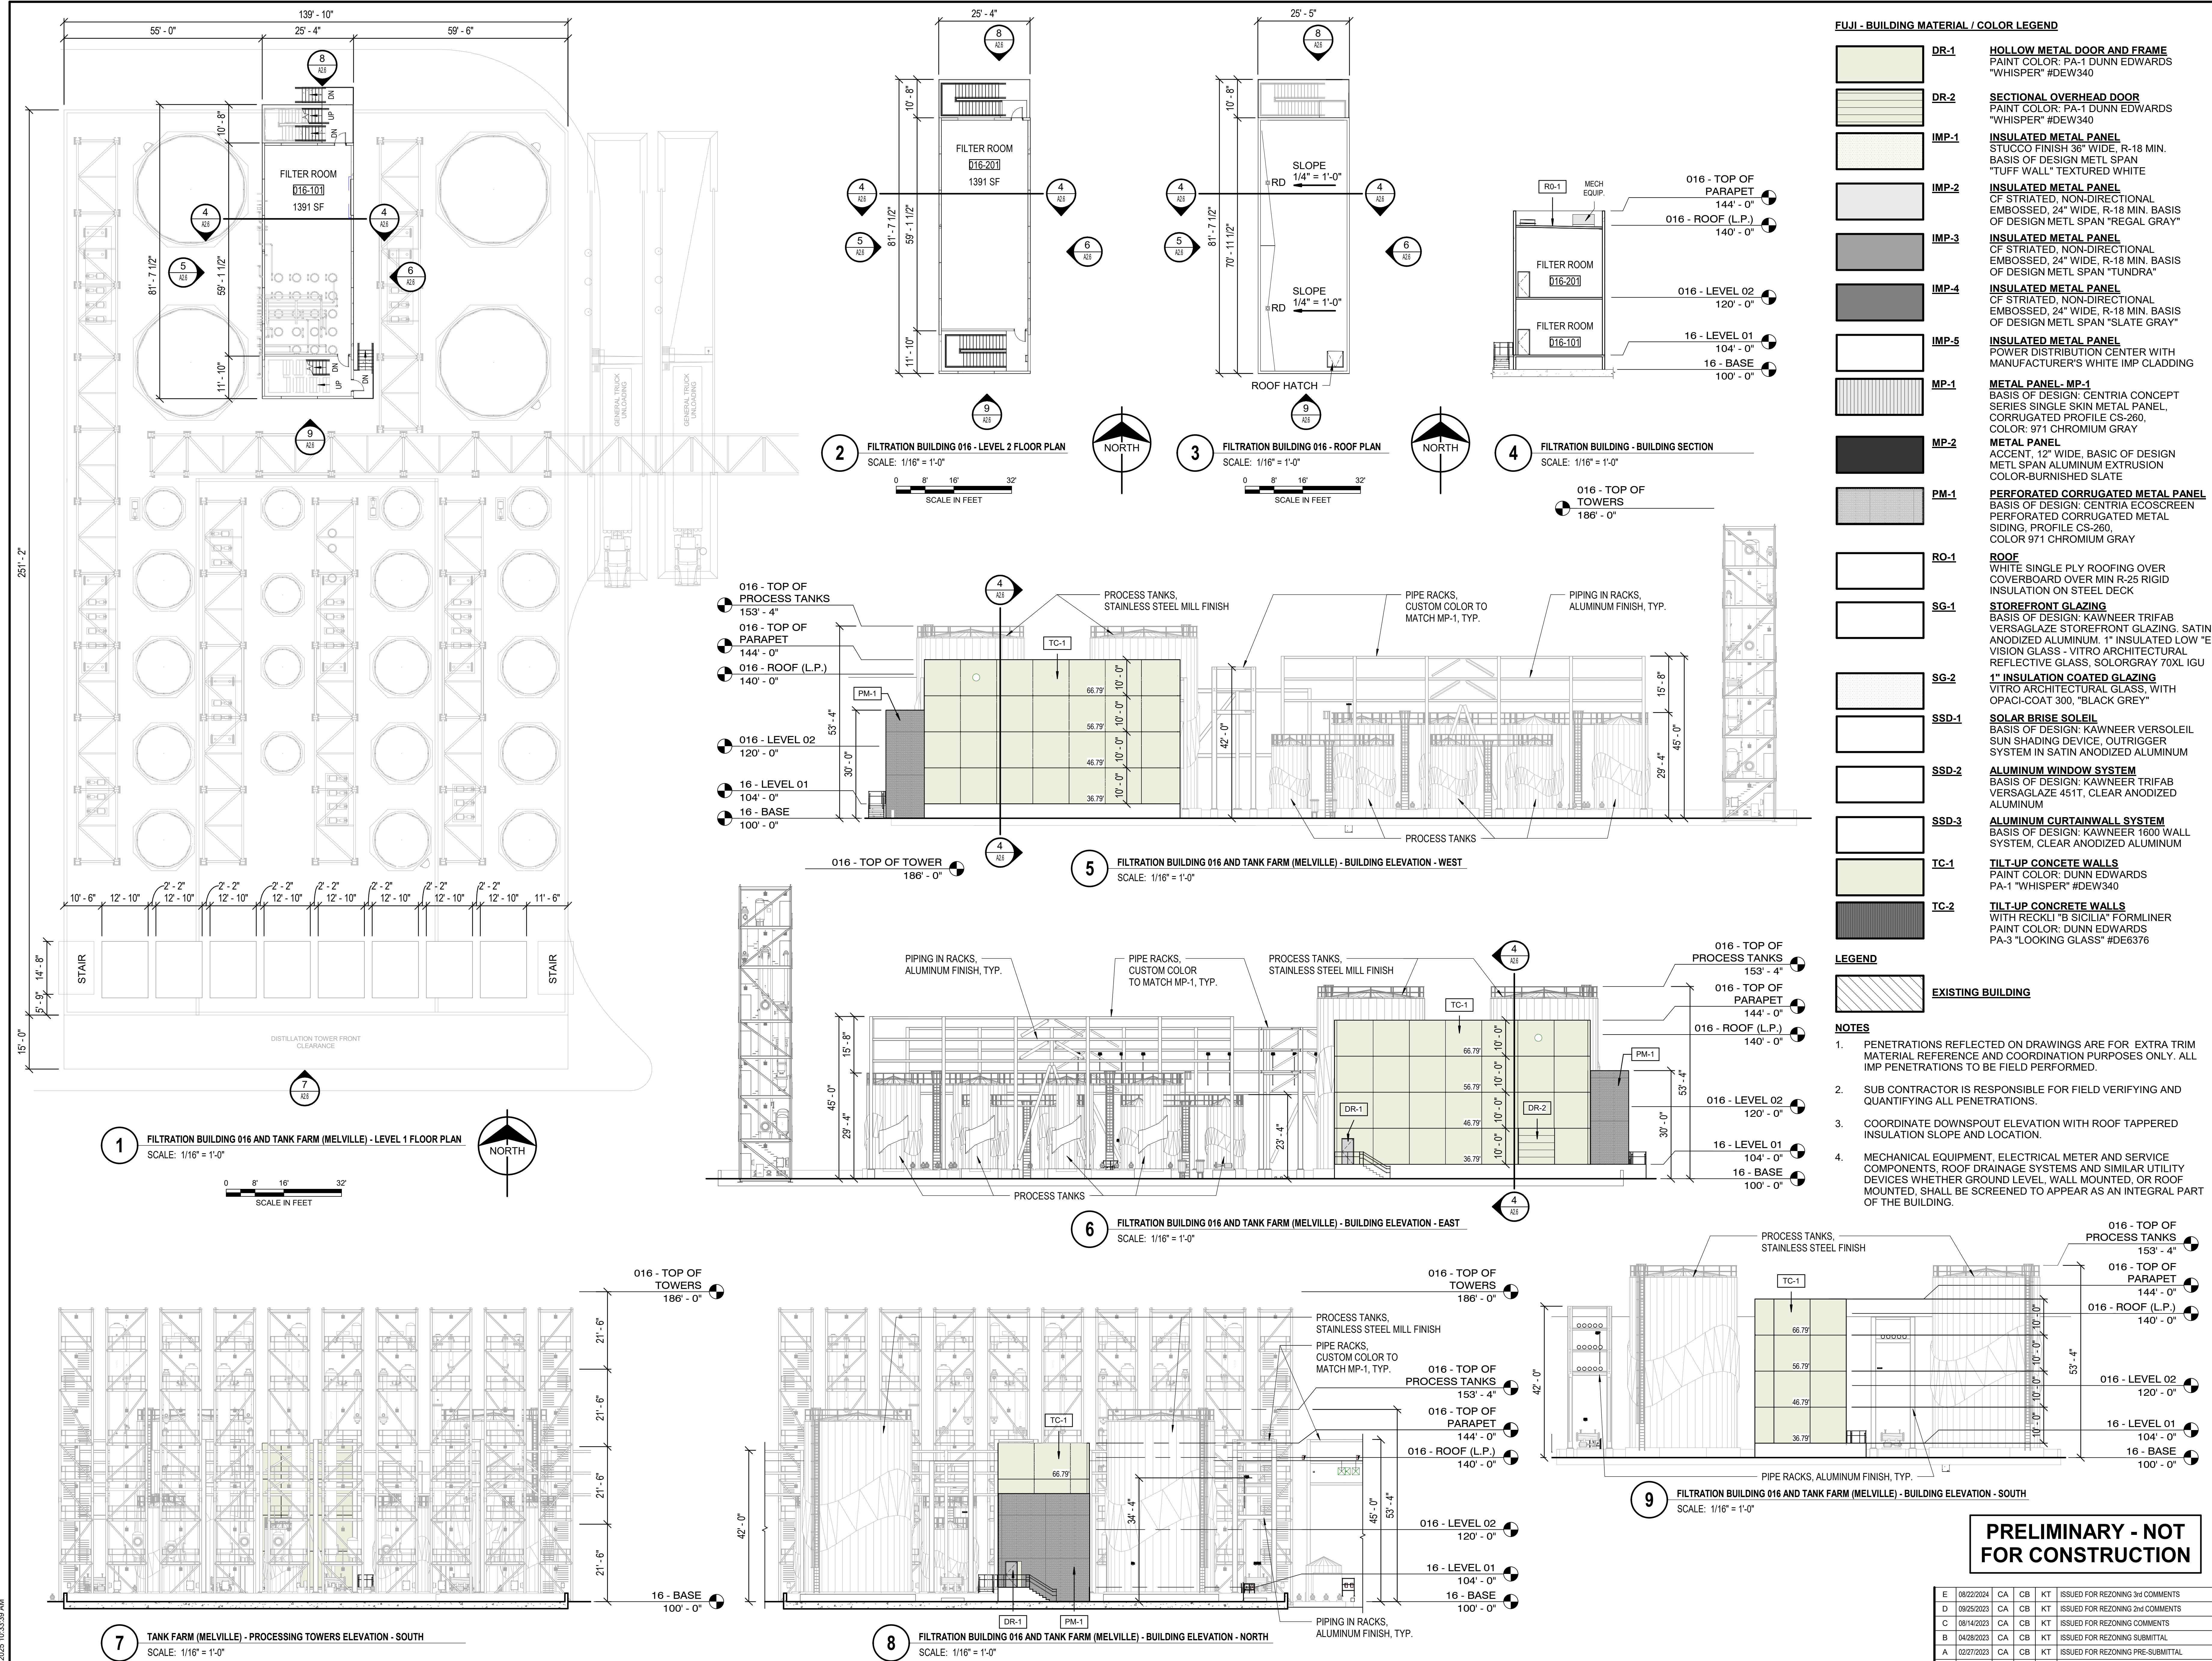

REGISTRANT  
KAYLA TRUSS-BORDEN  
1850 NORTH CENTRAL AVENUE  
SUITE 600  
PHOENIX, AZ 85004  
ktruss@burnsmcdonnell.com  
(480) 957-1466

APPLICANT  
BURNES & BRADY LLP  
1850 NORTH CENTRAL AVENUE  
SUITE 600  
PHOENIX, AZ 85004  
scott.klam@burnsmcdonnell.com  
(480) 957-7092

OWNER / DEVELOPER  
SCOTT KLAMM  
6650 SOUTH MOUNTAIN ROAD  
SUITE 100  
MESA, ARIZONA 85212  
scott.klam@burnsmcdonnell.com  
(480) 957-7092

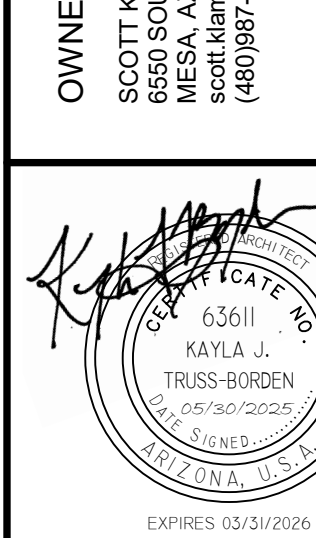

**BURNS  
MCDONNELL**  
9400 WARD PARKWAY  
KANSAS CITY, MO 64114  
burnsmcdonnell.com  
Burns & McDonnell Engineering Company, Inc.  
License No. 11523


**FUJIFILM**  
FUJIFILM Electronic Materials U.S.A., Inc.  
6650 SOUTH MOUNTAIN ROAD  
MESA, ARIZONA 85212

FUJI FILM - MESA, AZ, SITE EXPANSION  
PHASE 2 - FILTRATION BUILDING 016 AND TANK FARM (MELVILLE)  
- FLOOR PLANS, ROOF PLAN, BUILDING ELEVATIONS, & BUILDING SECTIONS


FUJI NO.: 147051  
AAE FIRM NO.: 147051  
DRAWN: C. ALICEA  
CHECKED: C. BLEDSOE  
DATE: 04/28/2023  
SCALE: AS NOTED  
DRAWING: A2.6  
SHEET OF

|      |            |     |     |     |                                   |
|------|------------|-----|-----|-----|-----------------------------------|
| E    | 08/22/2024 | CA  | CB  | KT  | ISSUED FOR REZONING 3rd COMMENTS  |
| D    | 09/25/2023 | CA  | CB  | KT  | ISSUED FOR REZONING 2nd COMMENTS  |
| C    | 08/14/2023 | CA  | CB  | KT  | ISSUED FOR REZONING COMMENTS      |
| B    | 04/28/2023 | CA  | CB  | KT  | ISSUED FOR REZONING SUBMITTAL     |
| A    | 02/27/2023 | CA  | CB  | KT  | ISSUED FOR REZONING PRE-SUBMITTAL |
| REV. | DATE       | DES | CHK | APR | DESCRIPTION                       |




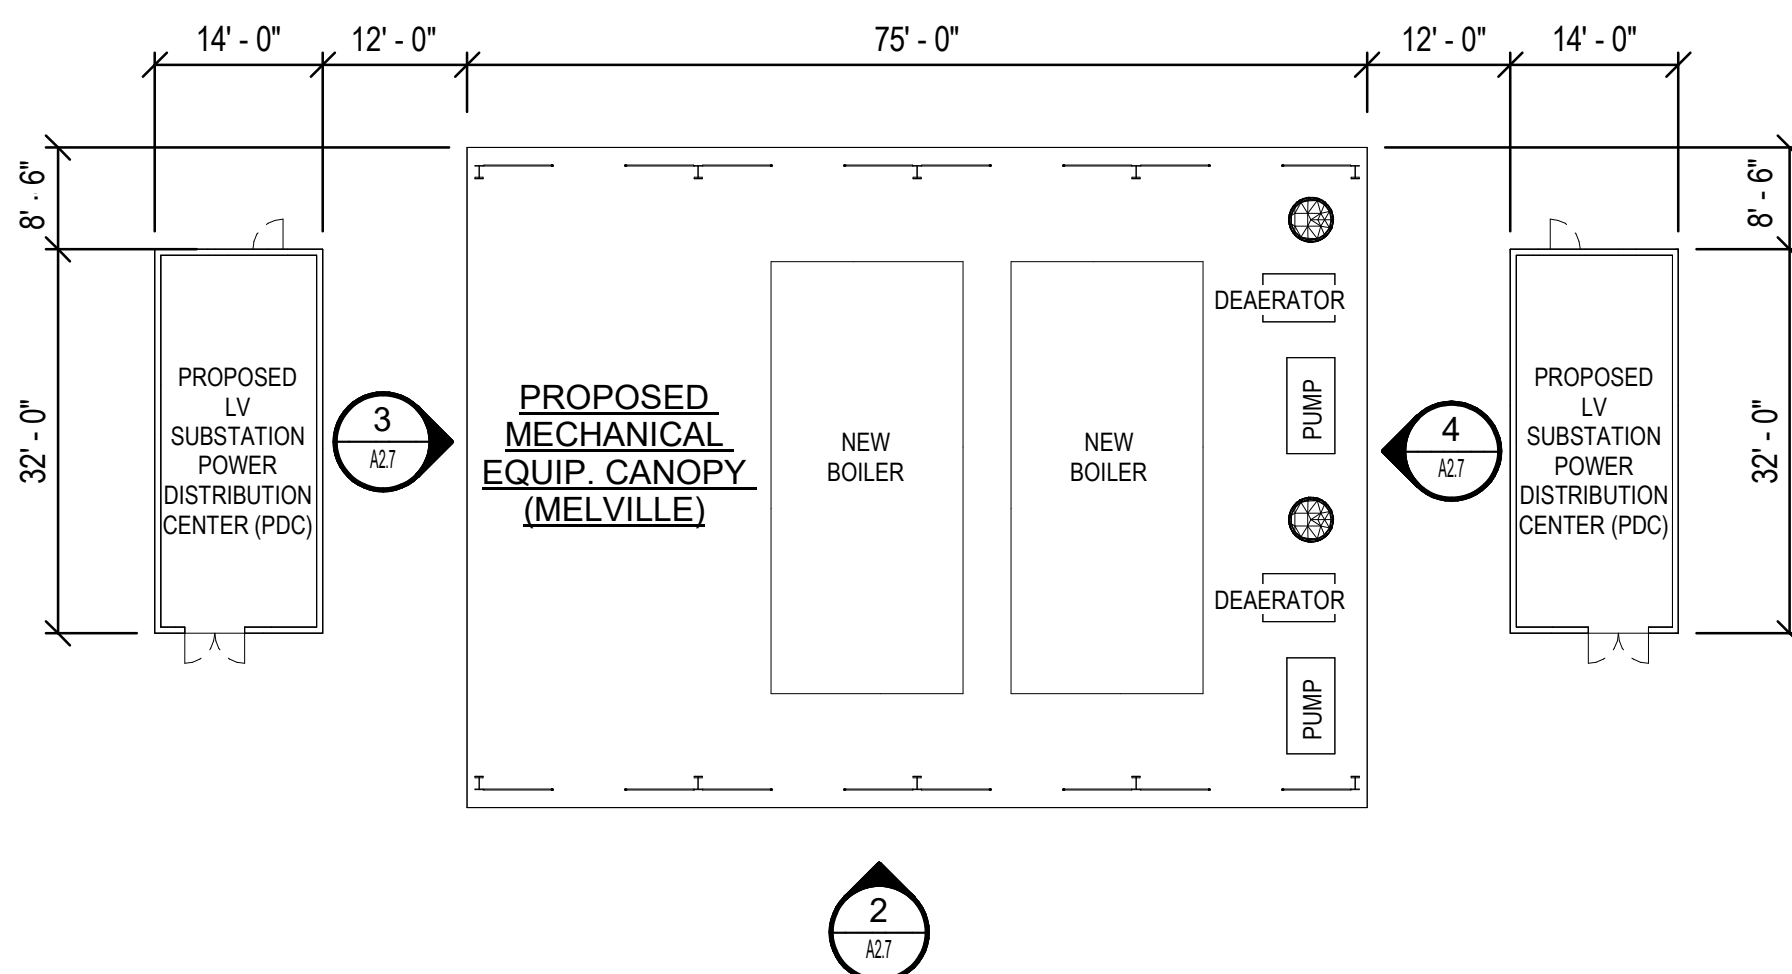

**1 MECHANICAL EQUIPMENT CANOPY (MELVILLE) AND LV SUBSTATION POWER DISTRIBUTION CENTERS (PDC) - FLOOR PLAN**  
SCALE: 1/16" = 1'-0"

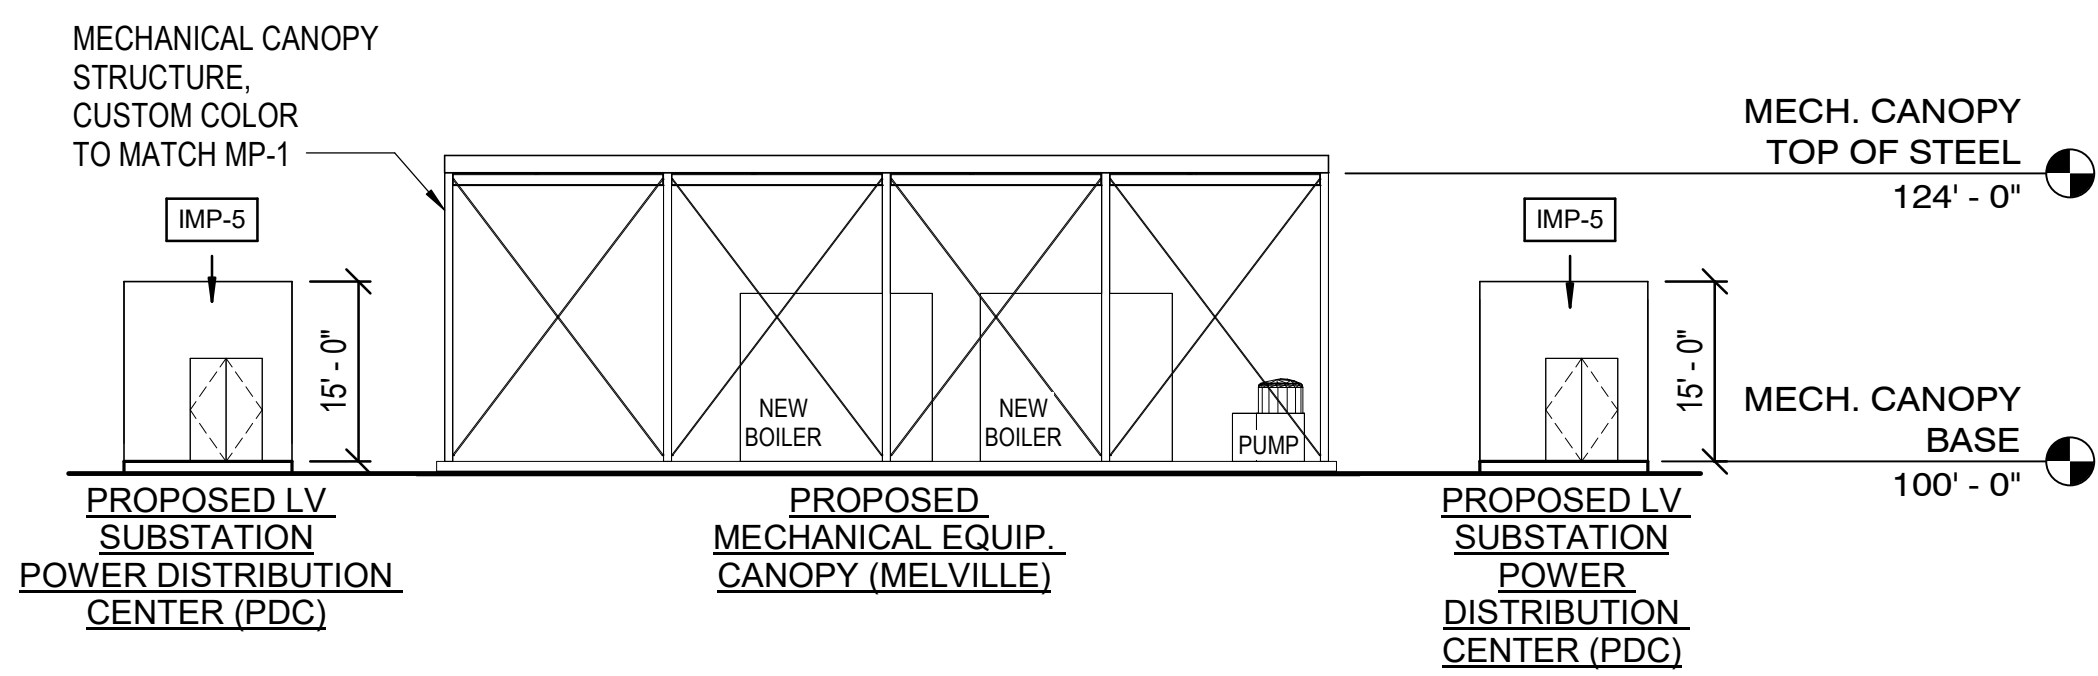


**2 MECHANICAL EQUIPMENT CANOPY (MELVILLE) AND LV SUBSTATION POWER DISTRIBUTION CENTERS (PDC) - SOUTH ELEVATION**  
SCALE: 1/16" = 1'-0"

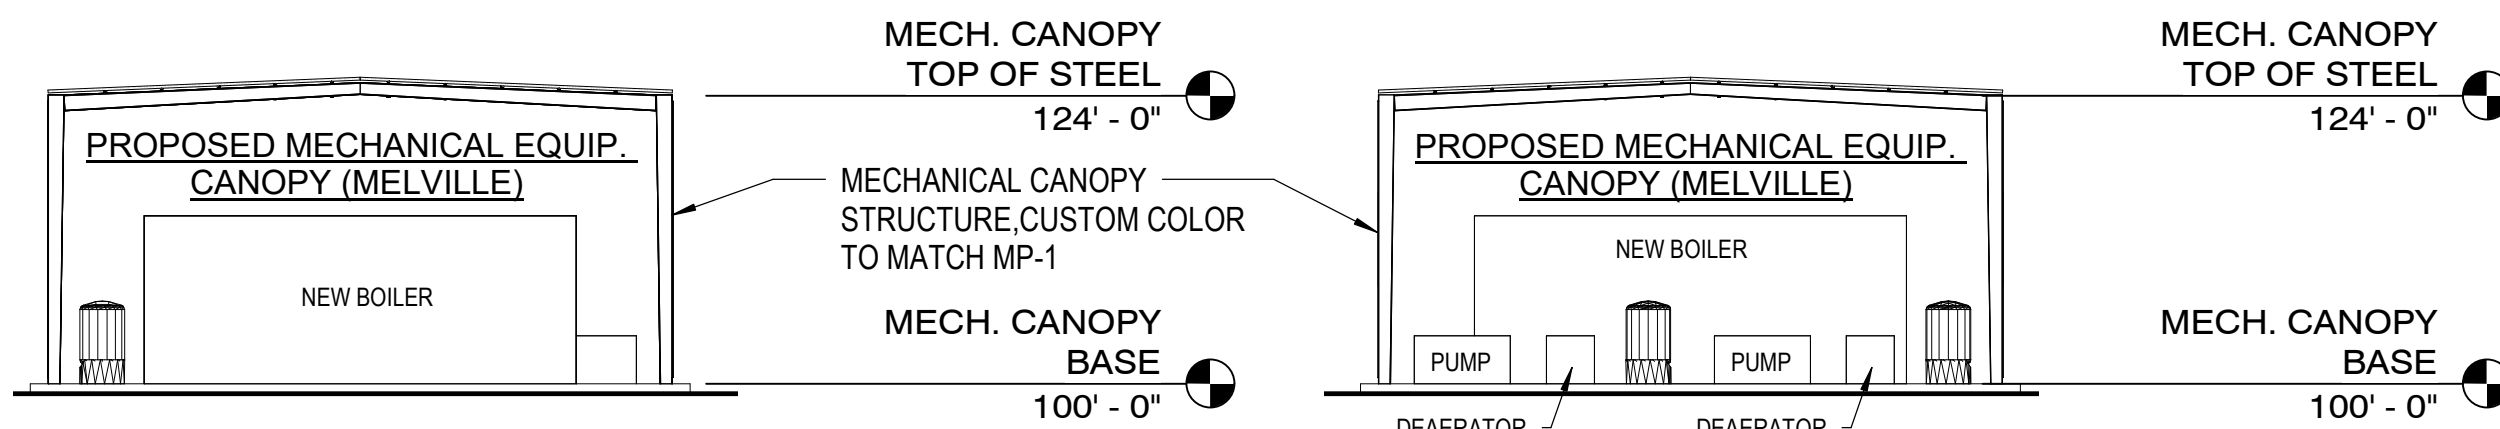


**3 MECHANICAL EQUIPMENT CANOPY (MELVILLE) AND LV SUBSTATION POWER DISTRIBUTION CENTERS (PDC) - WEST ELEVATION**  
SCALE: 1/16" = 1'-0"


**4 MECHANICAL EQUIPMENT CANOPY (MELVILLE) AND LV SUBSTATION POWER DISTRIBUTION CENTERS (PDC) - EAST ELEVATION**  
SCALE: 1/16" = 1'-0"

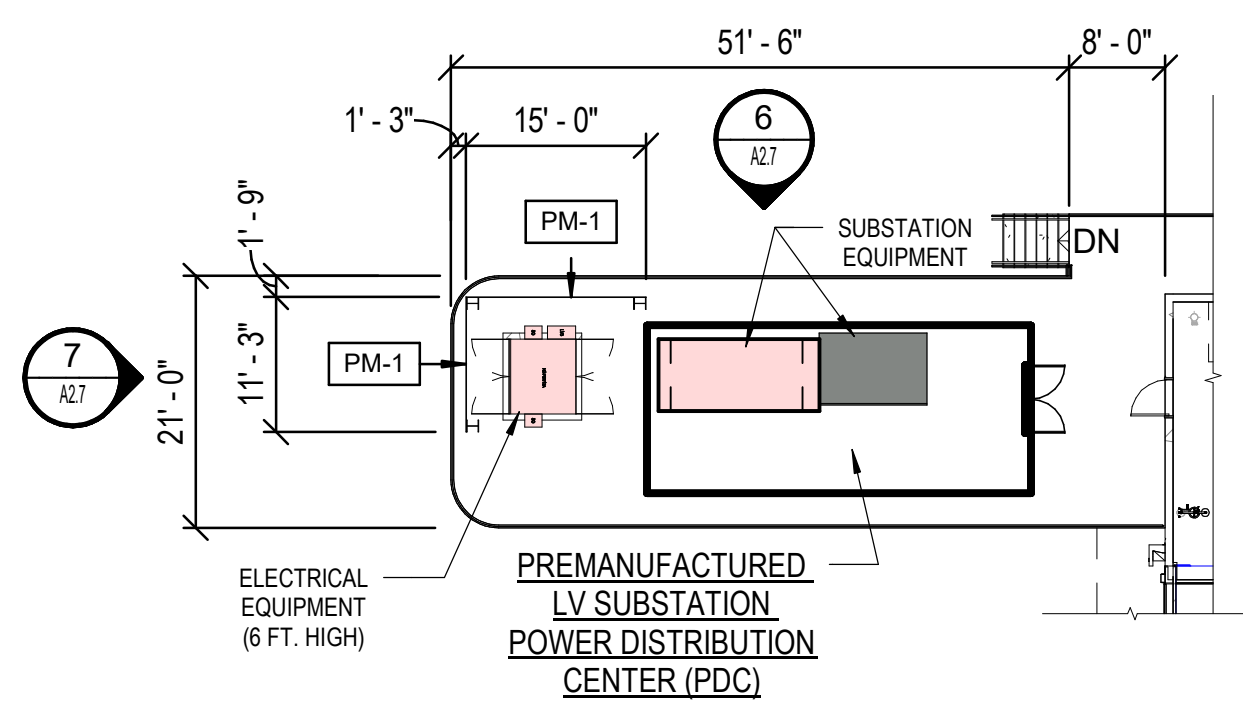

**5 LV SUBSTATION AT NORTH WEST CORNER OF ASRS WAREHOUSE - FLOOR PLAN**  
SCALE: 1/16" = 1'-0"

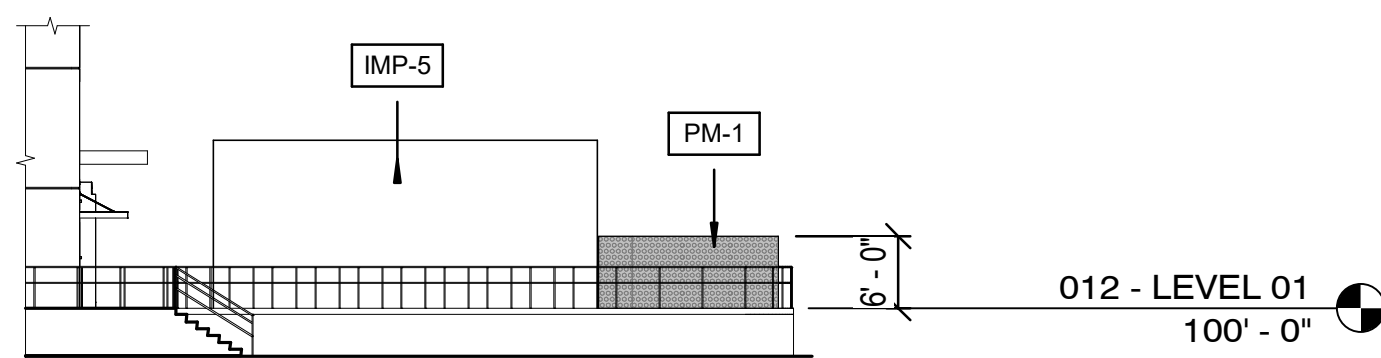

**6 LV SUBSTATION - NORTH ELEVATION**  
SCALE: 1/16" = 1'-0"

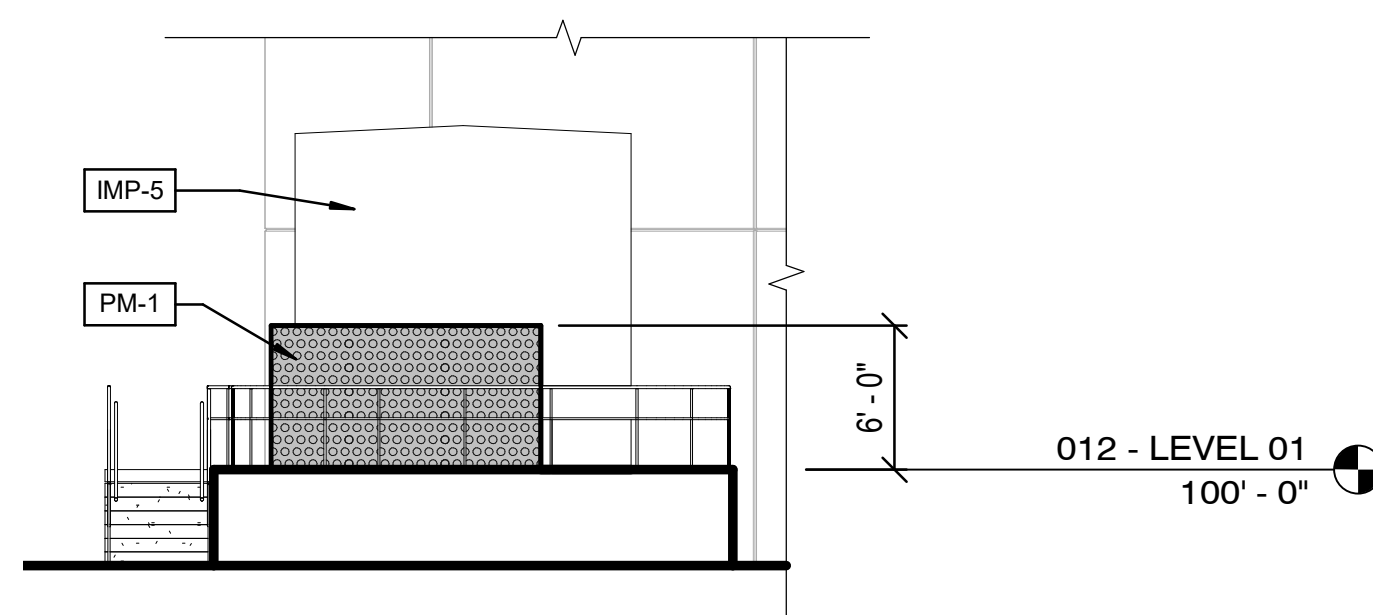

**7 LV SUBSTATION - WEST ELEVATION**  
SCALE: 1/8" = 1'-0"

**FUJI - BUILDING MATERIAL / COLOR LEGEND**

|  |              |   |
|--|--------------|---|
|  | <b>DR-1</b>  | <b>HOLLOW METAL DOOR AND FRAME</b><br>PAINT COLOR: PA-1 DUNN EDWARDS<br>"WHISPER" #DEW340   |
|  | <b>DR-2</b>  | <b>SECTIONAL OVERHEAD DOOR</b><br>PAINT COLOR: PA-1 DUNN EDWARDS<br>"WHISPER" #DEW340   |
|  | <b>IMP-1</b> | <b>INSULATED METAL PANEL</b><br>STUCCO FINISH 36" WIDE, R-18 MIN.<br>BASIS OF DESIGN METL SPAN<br>"TUFF WALL" TEXTURED WHITE                                                                                                  |
|  | <b>IMP-2</b> | <b>INSULATED METAL PANEL</b><br>OF STRIATED, NON-DIRECTIONAL<br>EMBOSSED, 24" WIDE, R-18 MIN. BASIS<br>OF DESIGN METL SPAN "REGAL GRAY"                                                                                       |
|  | <b>IMP-3</b> | <b>INSULATED METAL PANEL</b><br>OF STRIATED, NON-DIRECTIONAL<br>EMBOSSED, 24" WIDE, R-18 MIN. BASIS<br>OF DESIGN METL SPAN "TUNDRA"                                                                                           |
|  | <b>IMP-4</b> | <b>INSULATED METAL PANEL</b><br>OF STRIATED, NON-DIRECTIONAL<br>EMBOSSED, 24" WIDE, R-18 MIN. BASIS<br>OF DESIGN METL SPAN "SLATE GRAY"                                                                                       |
|  | <b>IMP-5</b> | <b>INSULATED METAL PANEL</b><br>POWER DISTRIBUTION CENTER WITH<br>MANUFACTURER'S WHITE IMP CLADDING   |
|  | <b>MP-1</b>  | <b>METAL PANEL - MP-1</b><br>BASIS OF DESIGN: CENTRIA CONCEPT<br>SERIES SINGLE SKIN METAL PANEL,<br>CORRUGATED PROFILE CS-260,<br>COLOR: 971 CHROMIUM GRAY                                                                    |
|  | <b>MP-2</b>  | <b>METAL PANEL</b><br>ACCENT, 12" WIDE, BASIC OF DESIGN<br>METL SPAN ALUMINUM EXTRUSION<br>COLOR-BURNISHED SLATE   |
|  | <b>PM-1</b>  | <b>PERFORATED CORRUGATED METAL PANEL</b><br>BASIS OF DESIGN: CENTRIA ECOSCREEN<br>PERFORATED CORRUGATED METAL<br>SIDING, PROFILE CS-260,<br>COLOR 971 CHROMIUM GRAY                                                           |
|  | <b>RO-1</b>  | <b>ROOF</b><br>WHITE SINGLE PLY ROOFING OVER<br>COVERBOARD OVER MIN R-25 RIGID<br>INSULATION ON STEEL DECK   |
|  | <b>SG-1</b>  | <b>STOREFRONT GLAZING</b><br>BASIS OF DESIGN: KAWNEER TRIFAB<br>VERSAGLAZE STOREFRONT GLAZING, SATIN<br>ANODIZED ALUMINUM, 1" INSULATED LOW "E"<br>VISION GLASS - VITRO ARCHITECTURAL<br>REFLECTIVE GLASS, SOLORGRAY 70XL IGU |
|  | <b>SG-2</b>  | <b>1" INSULATION COATED GLAZING</b><br>VITRO ARCHITECTURAL GLASS, WITH<br>OPACI-COAT 300, "BLACK GREY"   |
|  | <b>SSD-1</b> | <b>SOLAR BRISE SOLEIL</b><br>BASIS OF DESIGN: KAWNEER VERSOLEIL<br>SUN SHADING DEVICE, OUTRIGGER<br>SYSTEM IN SATIN ANODIZED ALUMINUM                                                                                         |
|  | <b>SSD-2</b> | <b>ALUMINUM WINDOW SYSTEM</b><br>BASIS OF DESIGN: KAWNEER TRIFAB<br>VERSAGLAZE 451T, CLEAR ANODIZED<br>ALUMINUM   |
|  | <b>SSD-3</b> | <b>ALUMINUM CURTAINWALL SYSTEM</b><br>BASIS OF DESIGN: KAWNEER 1600 WALL<br>SYSTEM, CLEAR ANODIZED ALUMINUM   |
|  | <b>TC-1</b>  | <b>TILT-UP CONCRETE WALLS</b><br>PAINT COLOR: DUNN EDWARDS<br>PA-1 "WHISPER" #DEW340   |
|  | <b>TC-2</b>  | <b>TILT-UP CONCRETE WALLS</b><br>WITH RECKLI "B SICILIA" FORMLINER<br>PAINT COLOR: DUNN EDWARDS<br>PA-3 "LOOKING GLASS" #DE6376                                                                                               |

**LEGEND**

**EXISTING BUILDING**

**NOTES**

- PENETRATIONS REFLECTED ON DRAWINGS ARE FOR EXTRA TRIM MATERIAL REFERENCE AND COORDINATION PURPOSES ONLY. ALL IMP PENETRATIONS TO BE FIELD PERFORMED.
- SUB CONTRACTOR IS RESPONSIBLE FOR FIELD VERIFYING AND QUANTIFYING ALL PENETRATIONS.
- COORDINATE DOWNSPOUT ELEVATION WITH ROOF TAPPED INSULATION SLOPE AND LOCATION.
- MECHANICAL EQUIPMENT, ELECTRICAL METER AND SERVICE COMPONENTS, ROOF DRAINAGE SYSTEMS AND SIMILAR UTILITY DEVICES WHETHER GROUND LEVEL, WALL MOUNTED, OR ROOF MOUNTED, SHALL BE SCREENED TO APPEAR AS AN INTEGRAL PART OF THE BUILDING.


**PRELIMINARY - NOT  
FOR CONSTRUCTION**

|      |            |     |     |     |                                   |
|------|------------|-----|-----|-----|-----------------------------------|
| E    | 08/22/2024 | CA  | CB  | KT  | ISSUED FOR REZONING 3rd COMMENTS  |
| D    | 09/25/2023 | CA  | CB  | KT  | ISSUED FOR REZONING 2nd COMMENTS  |
| C    | 07/31/2023 | CA  | CB  | KT  | ISSUED FOR REZONING COMMENTS      |
| B    | 04/28/2023 | CA  | CB  | KT  | ISSUED FOR REZONING SUBMITTAL     |
| A    | 07/31/2023 | CA  | CB  | KT  | ISSUED FOR REZONING PRE-SUBMITTAL |
| REV. | DATE       | DES | CHK | APR | DESCRIPTION                       |

**REGISTRANT**  
KAYLA TRUSS-BORDEN  
1850 NORTH CENTRAL AVENUE  
SUITE 600  
PHOENIX, AZ 85004  
ktrussborden@burnsmcdonnell.com  
(480) 561-4565

**APPLICANT**  
BENJAMIN GRAFF  
QUARLES & BRADY LLP  
1850 NORTH CENTRAL AVENUE  
SUITE 600  
PHOENIX, AZ 85004  
benjamin.graff@burnsmcdonnell.com  
(602) 228-5683

**OWNER / DEVELOPER**  
SCOTT KLAMM  
6650 SOUTH MOUNTAIN ROAD  
SUITE 100  
SCOTTSDALE, AZ 85258  
scott.klamm@fujifilm.com  
(480) 957-7092

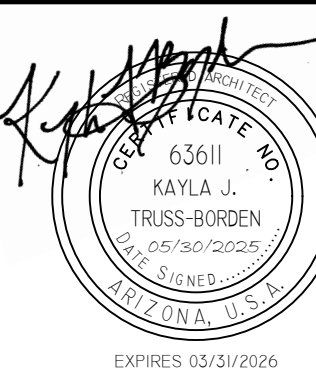


**BURNS  
MCDONNELL**  
9400 WARD PARKWAY  
KANSAS CITY, MO 64114  
Burns & McDonnell Engineering Company, Inc.  
License No. 11523

**FUJIFILM**  
FUJIFILM Electronic Materials U.S.A., Inc.  
6650 SOUTH MOUNTAIN ROAD  
MESA, ARIZONA 85212


**FUJI FILM - MESA AZ, SITE EXPANSION**  
PHASE 2 - LV SUBSTATION AND MECHANICAL EQUIPMENT  
CANOPY (MELVILLE) - PLANS, ELEVATIONS, & SECTIONS

FUJI NO.:  
AAE FIRM NO.: 147051  
DRAWN: C. ALICEA  
CHECKED: C. BLEDSOE  
DATE: 07/31/2023  
SCALE: AS NOTED  
DRAWING:  
SHEET 12 OF 12




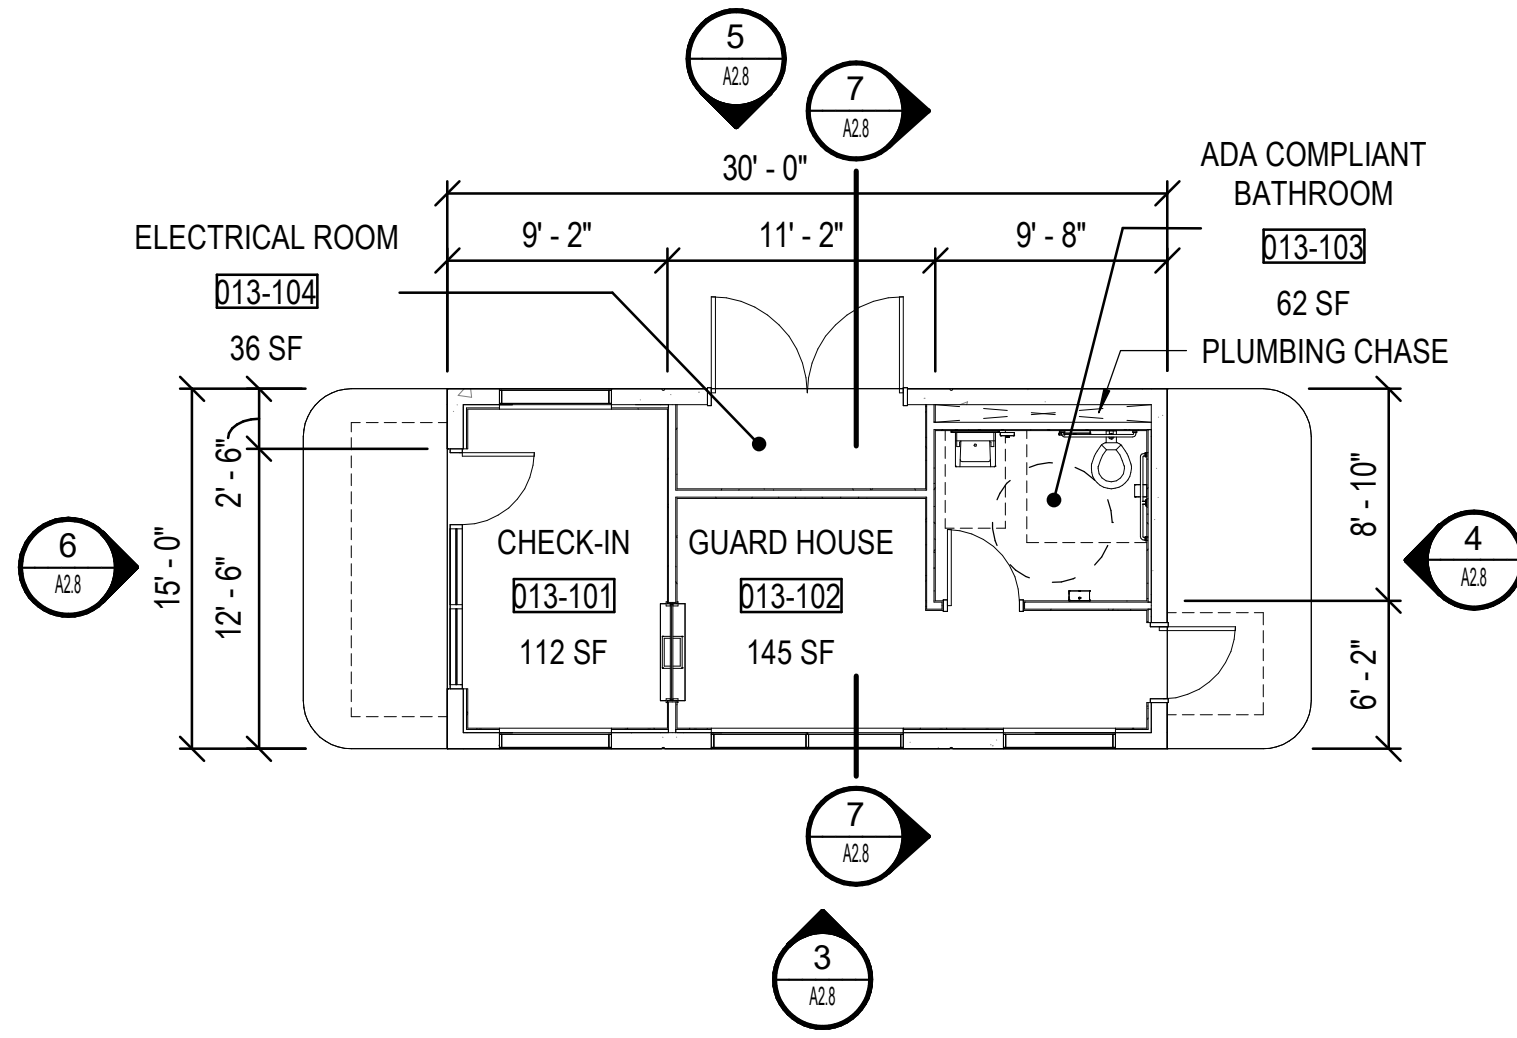


1 GUARD HOUSE 013 - FLOOR PLAN  
SCALE: 1/8" = 1'-0"

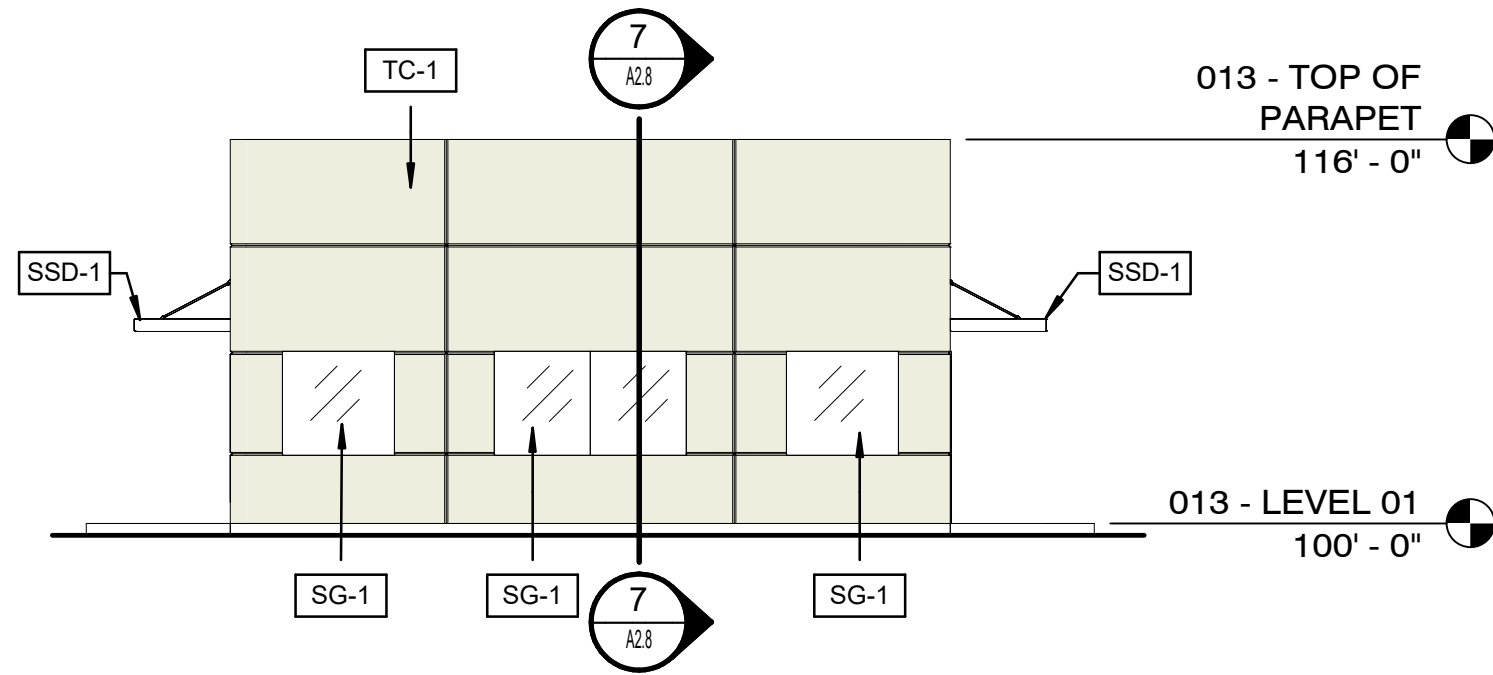


3 GUARD HOUSE 013 - BUILDING ELEVATION - SOUTH  
SCALE: 1/8" = 1'-0"

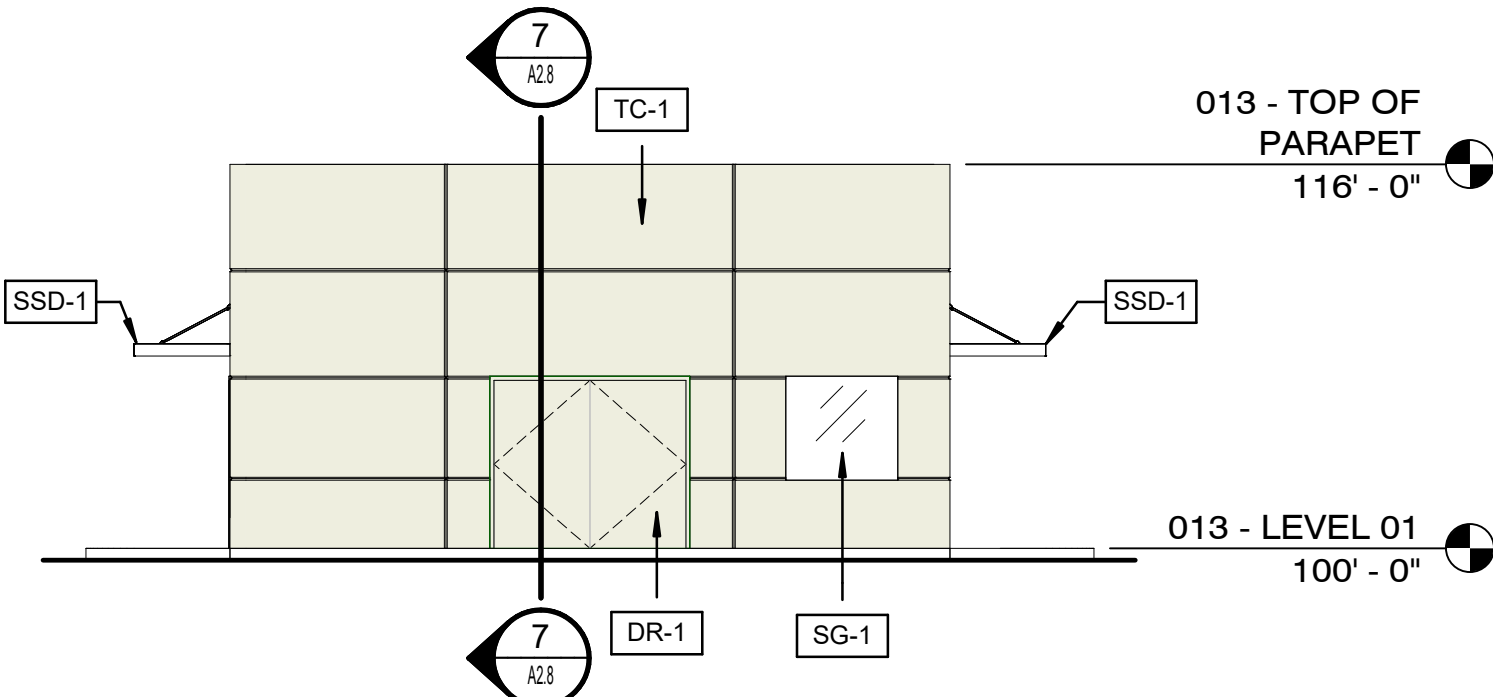


5 GUARD HOUSE 013 - BUILDING ELEVATION - NORTH  
SCALE: 1/8" = 1'-0"

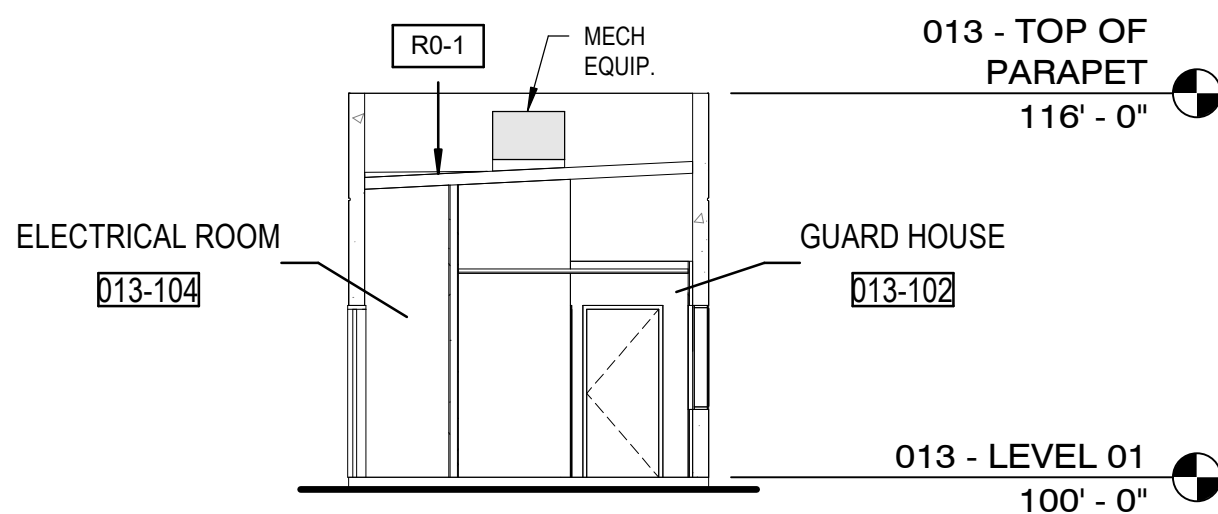


7 GUARD HOUSE 013 - BUILDING SECTION  
SCALE: 1/8" = 1'-0"

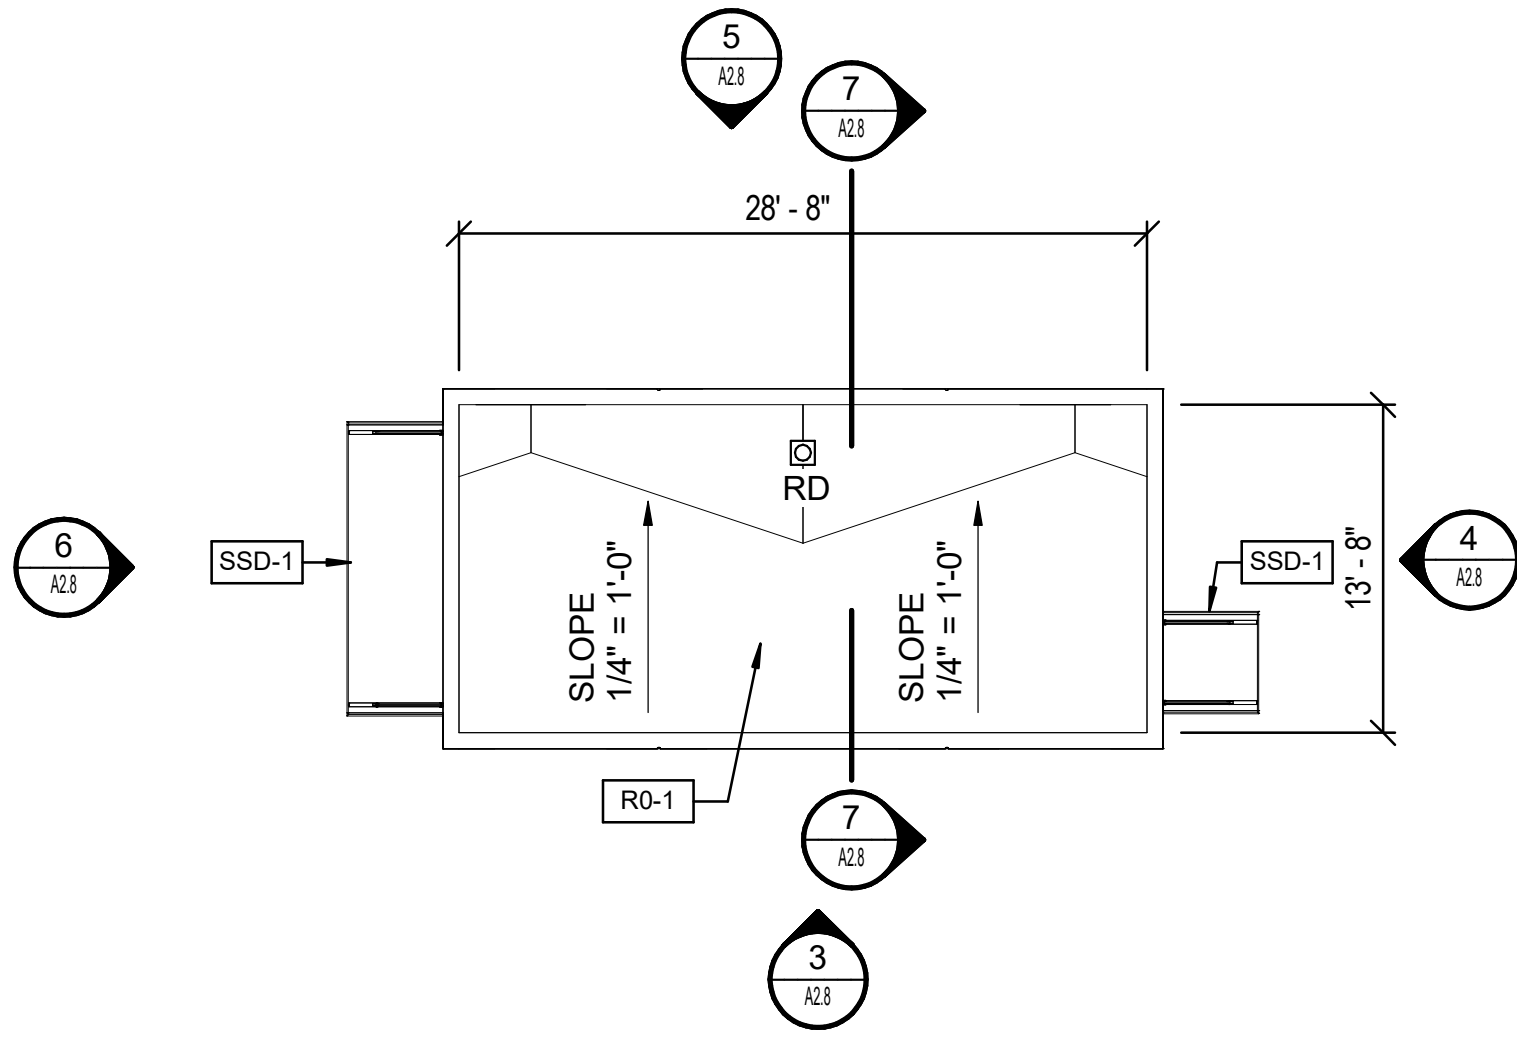

2 GUARD HOUSE 013 - ROOF PLAN  
SCALE: 1/8" = 1'-0"

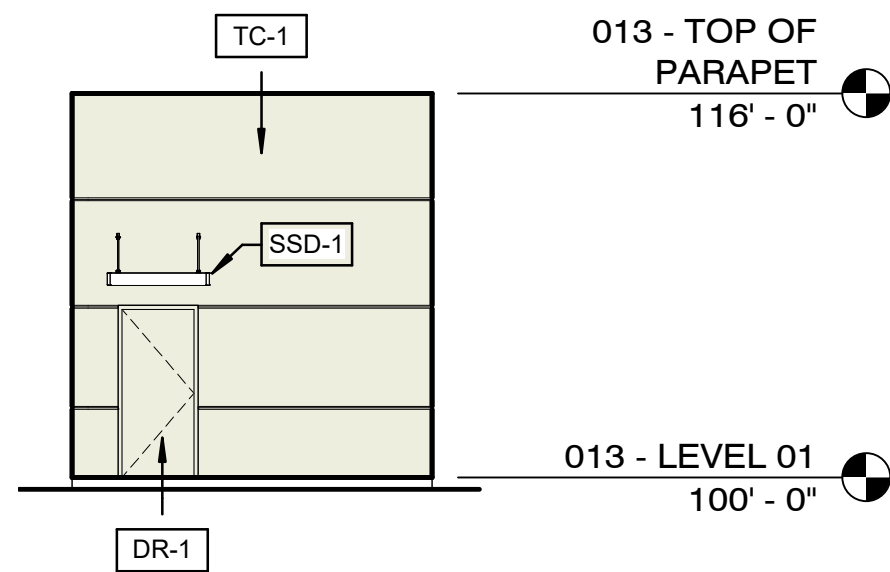

4 GUARD HOUSE 013 - BUILDING ELEVATION - EAST  
SCALE: 1/8" = 1'-0"

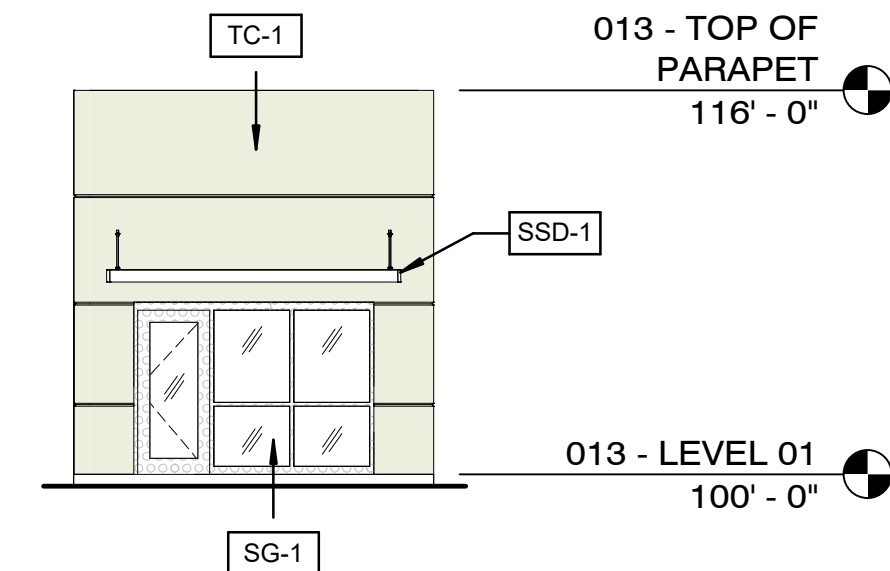

6 GUARD HOUSE 013 - BUILDING ELEVATION - WEST  
SCALE: 1/8" = 1'-0"

FUJI - BUILDING MATERIAL / COLOR LEGEND

|  |       |   |
|--|-------|---|
|  | DR-1  | <b>HOLLOW METAL DOOR AND FRAME</b><br>PAINT COLOR: PA-1 DUNN EDWARDS<br>"WHISPER" #DEW340   |
|  | DR-2  | <b>SECTIONAL OVERHEAD DOOR</b><br>PAINT COLOR: PA-1 DUNN EDWARDS<br>"WHISPER" #DEW340   |
|  | IMP-1 | <b>INSULATED METAL PANEL</b><br>STUCCO FINISH 36" WIDE, R-18 MIN.<br>BASIS OF DESIGN METL SPAN "TUFF WALL" TEXTURED WHITE   |
|  | IMP-2 | <b>INSULATED METAL PANEL</b><br>CF STRIATED, NON-DIRECTIONAL<br>EMBOSSSED, 24" WIDE, R-18 MIN. BASIS<br>OF DESIGN METL SPAN "REGAL GRAY"                                                                                      |
|  | IMP-3 | <b>INSULATED METAL PANEL</b><br>CF STRIATED, NON-DIRECTIONAL<br>EMBOSSSED, 24" WIDE, R-18 MIN. BASIS<br>OF DESIGN METL SPAN "TUNDRA"                                                                                          |
|  | IMP-4 | <b>INSULATED METAL PANEL</b><br>CF STRIATED, NON-DIRECTIONAL<br>EMBOSSSED, 24" WIDE, R-18 MIN. BASIS<br>OF DESIGN METL SPAN "SLATE GRAY"                                                                                      |
|  | IMP-5 | <b>INSULATED METAL PANEL</b><br>POWER DISTRIBUTION CENTER WITH<br>MANUFACTURER'S WHITE IMP CLADDING   |
|  | MP-1  | <b>METAL PANEL - MP-1</b><br>BASIS OF DESIGN: CENTRIA CONCEPT<br>SERIES SINGLE SKIN METAL PANEL,<br>CORRUGATED PROFILE CS-260,<br>COLOR: 971 CHROMIUM GRAY                                                                    |
|  | MP-2  | <b>METAL PANEL</b><br>ACCENT, 12" WIDE, BASIS OF DESIGN<br>METL SPAN ALUMINUM EXTRUSION<br>COLOR-BURNISHED SLATE   |
|  | PM-1  | <b>PERFORATED CORRUGATED METAL PANEL</b><br>BASIS OF DESIGN: CENTRIA ECOSCREEN<br>PERFORATED CORRUGATED METAL<br>SIDING, PROFILE CS-260,<br>COLOR 971 CHROMIUM GRAY                                                           |
|  | RO-1  | <b>ROOF</b><br>WHITE SINGLE PLY ROOFING OVER<br>COVERBOARD OVER MIN R-25 RIGID<br>INSULATION ON STEEL DECK   |
|  | SG-1  | <b>STOREFRONT GLAZING</b><br>BASIS OF DESIGN: KAWNEER TRIFAB<br>VERSAGLAZE STOREFRONT GLAZING, SATIN<br>ANODIZED ALUMINUM, 1" INSULATED LOW "E"<br>VISION GLASS - VITRO ARCHITECTURAL<br>REFLECTIVE GLASS, SOLORGRAV 70XL IGU |
|  | SG-2  | <b>1" INSULATION COATED GLAZING</b><br>VITRO ARCHITECTURAL GLASS, WITH<br>OPACI-COAT 300, "BLACK GREY"   |
|  | SSD-1 | <b>SOLAR BRISE SOLEIL</b><br>BASIS OF DESIGN: KAWNEER VERSOLEIL<br>SUN SHADING DEVICE, OUTRIGGER<br>SYSTEM IN SATIN ANODIZED ALUMINUM                                                                                         |
|  | SSD-2 | <b>ALUMINUM WINDOW SYSTEM</b><br>BASIS OF DESIGN: KAWNEER TRIFAB<br>VERSAGLAZE 451T, CLEAR ANODIZED<br>ALUMINUM   |
|  | SSD-3 | <b>ALUMINUM CURTAINWALL SYSTEM</b><br>BASIS OF DESIGN: KAWNEER 1600 WALL<br>SYSTEM, CLEAR ANODIZED ALUMINUM   |
|  | TC-1  | <b>TILT-UP CONCRETE WALLS</b><br>PAINT COLOR: DUNN EDWARDS<br>PA-1 "WHISPER" #DEW340   |
|  | TC-2  | <b>TILT-UP CONCRETE WALLS</b><br>WITH RECKLI "B SICILIA" FORMLINER<br>PAINT COLOR: DUNN EDWARDS<br>PA-3 "LOOKING GLASS" #DE6376                                                                                               |

|  |                          |
|--|--------------------------|
|  | <b>EXISTING BUILDING</b> |
|--|--------------------------|

- NOTES**
- PENETRATIONS REFLECTED ON DRAWINGS ARE FOR EXTRA TRIM MATERIAL REFERENCE AND COORDINATION PURPOSES ONLY. ALL IMP PENETRATIONS TO BE FIELD PERFORMED.
  - SUB CONTRACTOR IS RESPONSIBLE FOR FIELD VERIFYING AND QUANTIFYING ALL PENETRATIONS.
  - COORDINATE DOWNSPOUT ELEVATION WITH ROOF TAPPED INSULATION SLOPE AND LOCATION.
  - MECHANICAL EQUIPMENT, ELECTRICAL METER AND SERVICE COMPONENTS, ROOF DRAINAGE SYSTEMS AND SIMILAR UTILITY DEVICES WHETHER GROUND LEVEL, WALL MOUNTED, OR ROOF MOUNTED, SHALL BE SCREENED TO APPEAR AS AN INTEGRAL PART OF THE BUILDING.

**PRELIMINARY - NOT  
FOR CONSTRUCTION**

|      |            |     |     |     |                                   |
|------|------------|-----|-----|-----|-----------------------------------|
| E    | 08/22/2024 | CA  | CB  | KT  | ISSUED FOR REZONING 3rd COMMENTS  |
| D    | 09/25/2023 | CA  | CB  | KT  | ISSUED FOR REZONING 2nd COMMENTS  |
| C    | 07/01/2023 | CA  | CB  | KT  | ISSUED FOR REZONING COMMENTS      |
| B    | 04/28/2023 | CA  | CB  | KT  | ISSUED FOR REZONING SUBMITTAL     |
| A    | 02/27/2023 | CA  | CB  | KT  | ISSUED FOR REZONING PRE-SUBMITTAL |
| REV. | DATE       | DES | CHK | APR | DESCRIPTION                       |

REGISTRANT  
KAYLA TRUSS-BORDEN  
1850 NORTH CENTRAL AVENUE  
PHOENIX, AZ 85004  
ktrussborden@burnsmcdonnell.com  
(480) 561-1466

APPLICANT  
BENJAMIN GRAFF  
QUARLES & BRADY LLP  
1850 NORTH CENTRAL AVENUE  
SUITE 600  
PHOENIX, AZ 85004  
benjamin.graff@quarles.com  
(602) 228-5683

OWNER / DEVELOPER  
SCOTT KLAMM  
6650 SOUTH MOUNTAIN ROAD  
SUITE 100  
SCOTT KLAMM@FUJIFILM.COM  
(480) 967-7092

**BURNS  
MCDONNELL**  
9400 WARD PARKWAY  
KANSAS CITY, MO 64114  
Burns & McDonnell Engineering Company, Inc.  
License No. 11523

**FUJIFILM**  
FUJIFILM Electronic Materials U.S.A., Inc.  
6650 SOUTH MOUNTAIN ROAD  
MESA, ARIZONA 85212

FUJIFILM - MESA, AZ, SITE EXPANSION  
PHASE 2 - GUARDHOUSE 013 - FLOOR PLANS, ROOF PLANS,  
BUILDING ELEVATIONS, & BUILDING SECTIONS


FUJINO:  
AAE FIRM NO.: 147051

DRAWN: C. ALICEA  
CHECKED: C. BLEDSOE  
DATE: 04/28/2023  
SCALE: AS NOTED  
DRAWING: A2.8

SHEET OF




CONTROL ROOM &  
ELECTRICAL  
ROOM BLDG. 014  
(REFER SHEET A1.3)

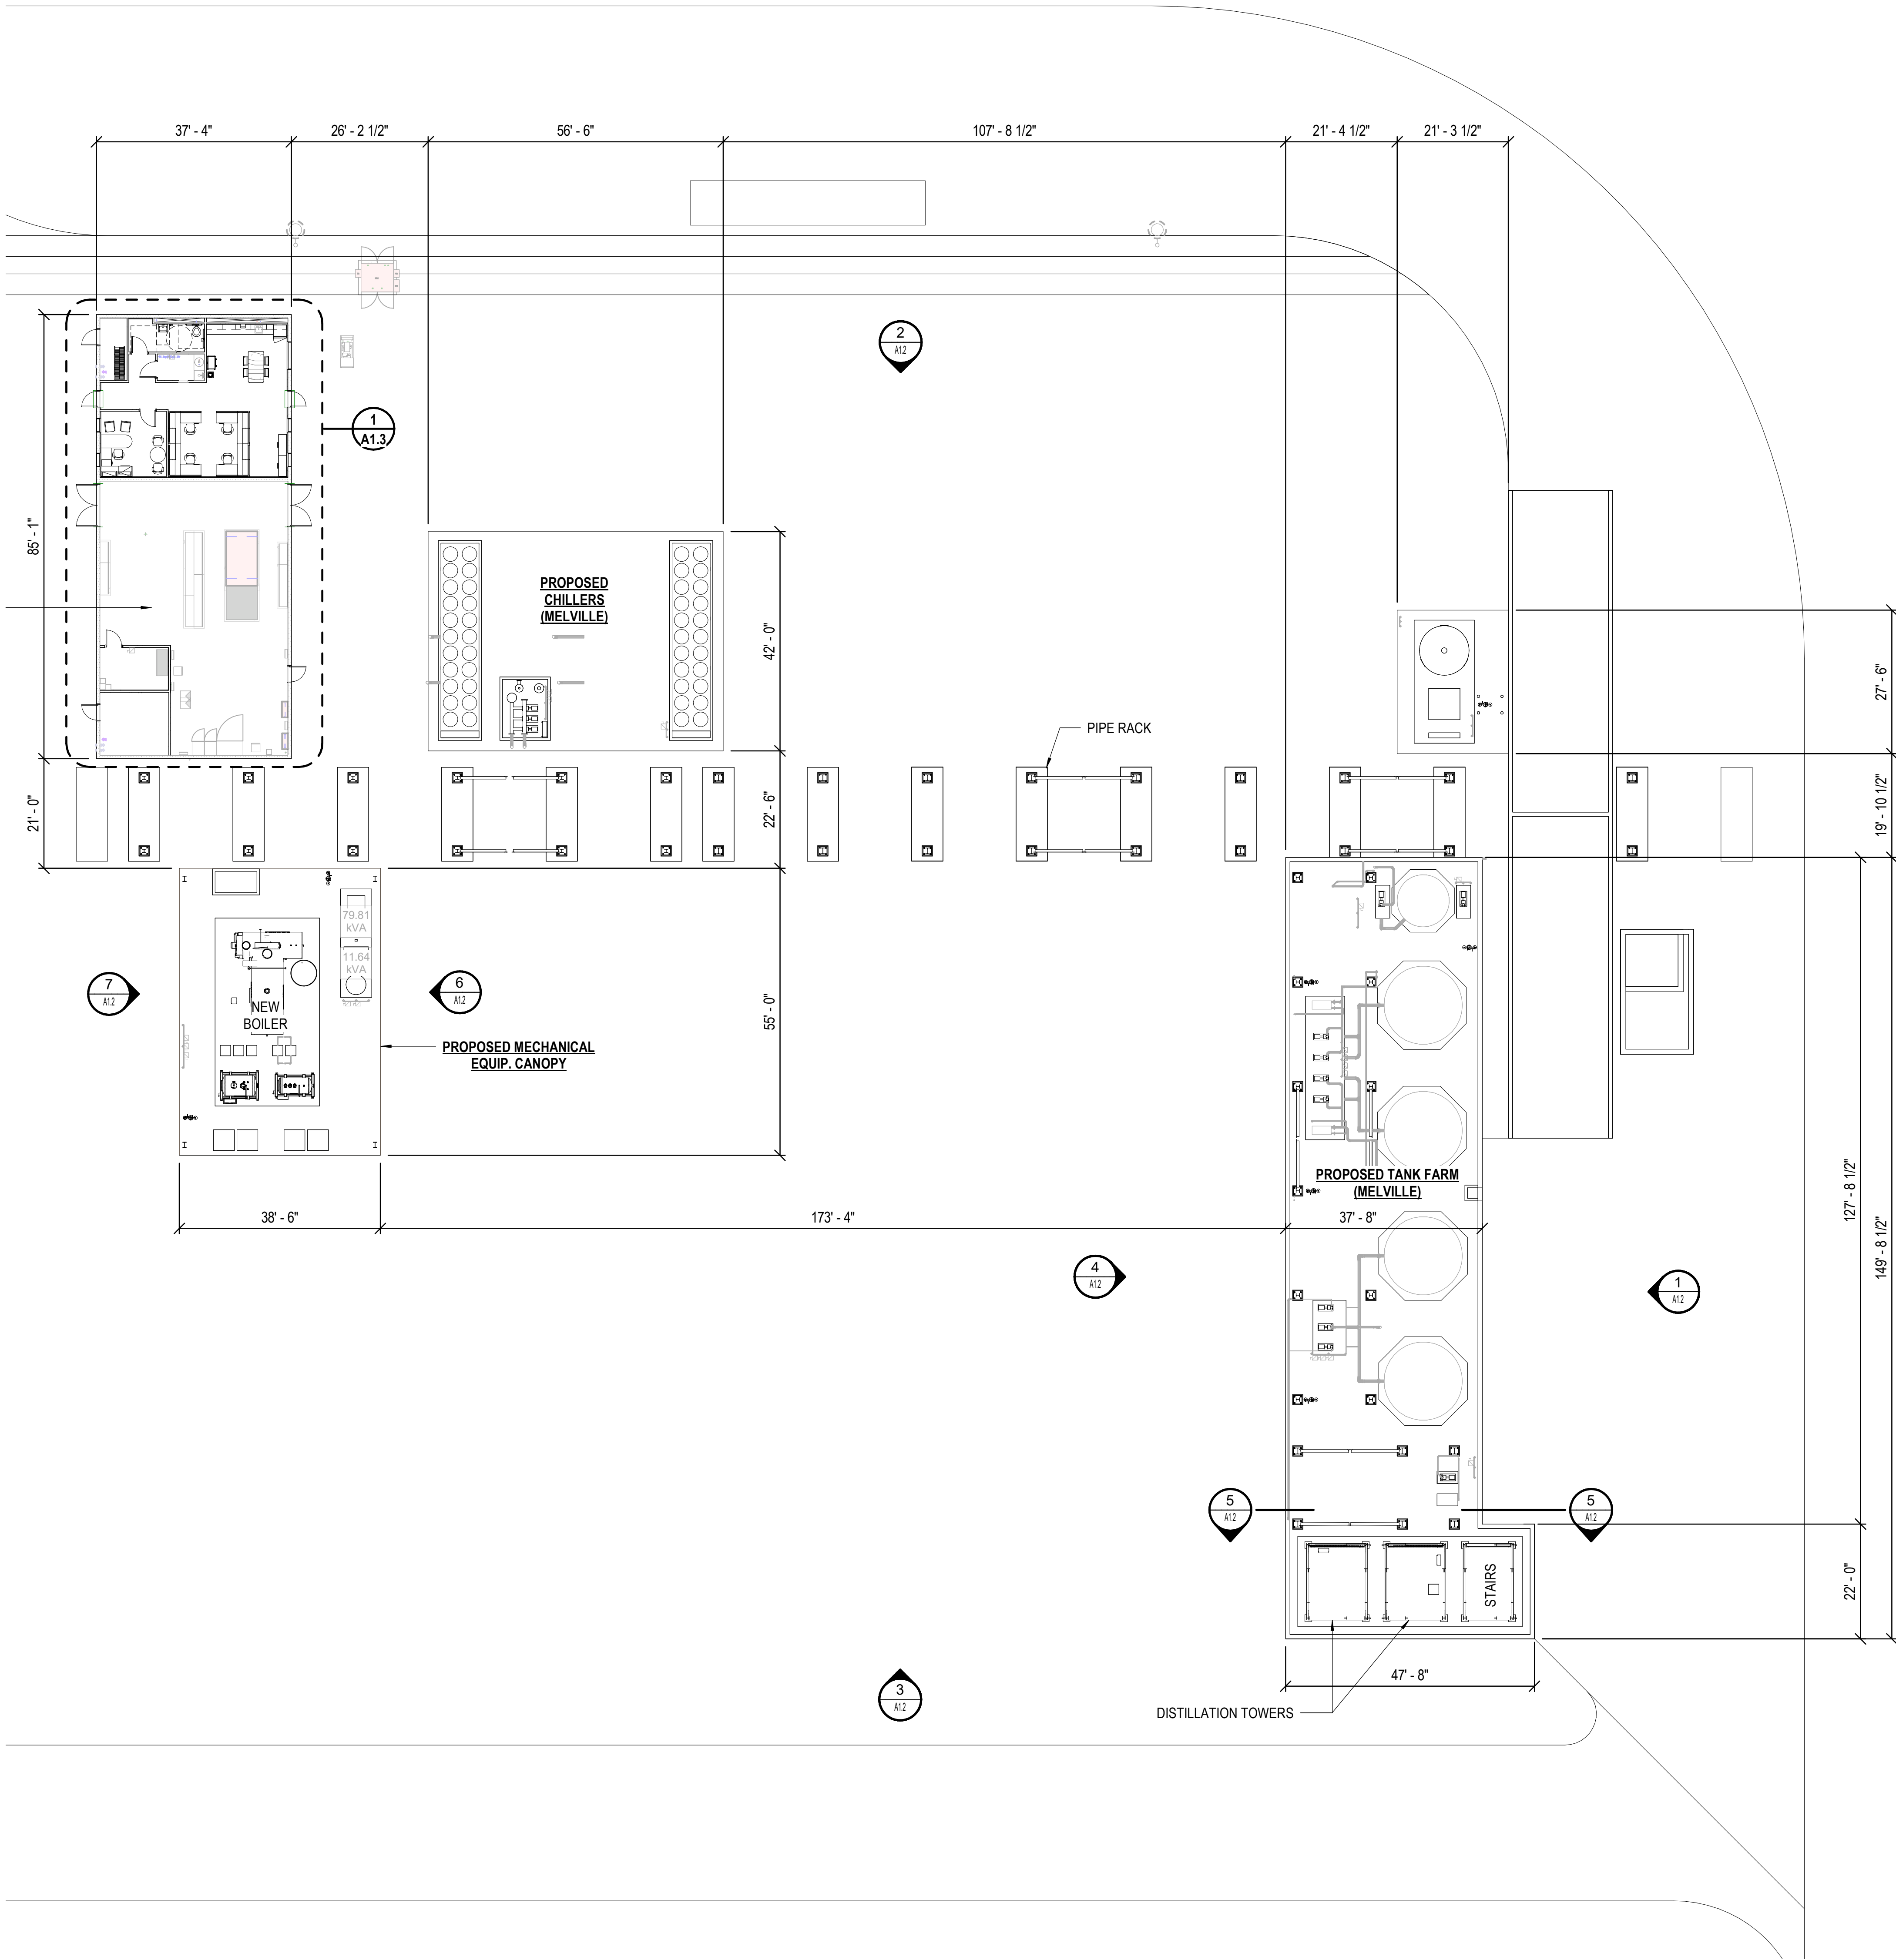

1 TANK FARM (MELVILLE) - LEVEL 1 FLOOR PLAN  
SCALE: 1/16" = 1'-0"

0 8' 16' 32'  
SCALE IN FEET

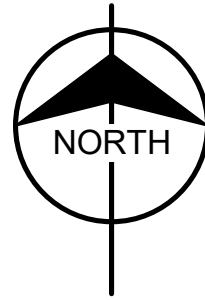

#### FUJI - BUILDING MATERIAL / COLOR LEGEND

|  |              |   |
|--|--------------|---|
|  | <b>DR-1</b>  | <b>HOLLOW METAL DOOR AND FRAME</b><br>PAINT COLOR: PA-1 DUNN EDWARDS<br>"WHISPER" #DEW340   |
|  | <b>PM-1</b>  | <b>PERFORATED CORRUGATED METAL PANEL</b><br>BASIS OF DESIGN: CENTRIA ECOSCREEN<br>PERFORATED CORRUGATED METAL<br>SIDING, PROFILE CS-260,<br>COLOR 971 CHROMIUM GRAY                                                           |
|  | <b>RO-1</b>  | <b>ROOF</b><br>WHITE SINGLE PLY ROOFING OVER<br>COVERBOARD OVER MIN R-25 RIGID<br>INSULATION ON STEEL DECK   |
|  | <b>SG-1</b>  | <b>STOREFRONT GLAZING</b><br>BASIS OF DESIGN: KAWNEER TRIFAB<br>VERSAGLAZE STOREFRONT GLAZING, SATIN<br>ANODIZED ALUMINUM, 1" INSULATED LOW "E"<br>VISION GLASS - VITRO ARCHITECTURAL<br>REFLECTIVE GLASS, SOLORGRAY 70XL IGU |
|  | <b>SSD-1</b> | <b>SOLAR BRISE SOLEIL</b><br>BASIS OF DESIGN: KAWNEER VERSOLEIL<br>SUN SHADING DEVICE, OUTRIGGER<br>SYSTEM IN SATIN ANODIZED ALUMINUM                                                                                         |
|  | <b>TC-1</b>  | <b>TILT-UP CONCRETE WALLS</b><br>PAINT COLOR: DUNN EDWARDS<br>PA-1 "WHISPER" #DEW340   |

#### LEGEND

|  |                          |
|--|--------------------------|
|  | <b>EXISTING BUILDING</b> |
|--|--------------------------|

#### NOTES

- PENETRATIONS REFLECTED ON DRAWINGS ARE FOR EXTRA TRIM MATERIAL REFERENCE AND COORDINATION PURPOSES ONLY. ALL IMP PENETRATIONS TO BE FIELD PERFORMED.
- SUB CONTRACTOR IS RESPONSIBLE FOR FIELD VERIFYING AND QUANTIFYING ALL PENETRATIONS.
- COORDINATE DOWNSPOUT ELEVATION WITH ROOF TAPERED INSULATION SLOPE AND LOCATION.
- MECHANICAL EQUIPMENT, ELECTRICAL METER AND SERVICE COMPONENTS, ROOF DRAINAGE SYSTEMS AND SIMILAR UTILITY DEVICES WHETHER GROUND LEVEL, WALL MOUNTED, OR ROOF MOUNTED, SHALL BE SCREENED TO APPEAR AS AN INTEGRAL PART OF THE BUILDING.

**PRELIMINARY - NOT  
FOR CONSTRUCTION**

|      |            |     |     |     |                                   |
|------|------------|-----|-----|-----|-----------------------------------|
| E    | 08/22/2024 | CA  | CB  | KT  | ISSUED FOR REZONING 3rd COMMENTS  |
| D    | 09/25/2023 | CA  | CB  | KT  | ISSUED FOR REZONING 2nd comments  |
| C    | 08/14/2023 | CA  | CB  | KT  | ISSUED FOR REZONING COMMENTS      |
| B    | 04/28/2023 | CA  | CB  | KT  | ISSUED FOR REZONING SUBMITTAL     |
| A    | 02/27/2023 | CA  | CB  | KT  | ISSUED FOR REZONING PRE-SUBMITTAL |
| REV. | DATE       | DES | CHK | APR | DESCRIPTION                       |

FUJIFILM - MESA AZ. SITE EXPANSION  
PHASE 1 - FLOOR PLANS

**FUJIFILM**  
FUJIFILM Electronic Materials U.S.A., Inc.  
9400 WARD PARKWAY  
KANSAS CITY, MO 64114  
Burns & McDonnell Engineering Company, Inc.  
License No. 11523


**BURNS  
& MCDONNELL**  
9400 WARD PARKWAY  
KANSAS CITY, MO 64114  
Burns & McDonnell Engineering Company, Inc.  
License No. 11523




|                                                                                                   |   |   |
|---------------------------------------------------------------------------------------------------|---|---|
| OWNER / DEVELOPER                                                                                 | APPLICANT   | REGISTRANT   |
| SCOTT KLAMM<br>6650 SOUTH MOUNTAIN ROAD<br>SUITE 100<br>SCOTT KLAMM@FUJIFILM.COM<br>(480)957-7032 | BENJAMIN GRAFF<br>QUARLES & BRADY LLP<br>1850 NORTH CENTRAL AVENUE<br>SUITE 800<br>PHOENIX, AZ 85004<br>ktrussborden@burnsmd.com<br>(602)225-5635 | KAYLA TRUSS-BORDEN<br>1850 NORTH CENTRAL AVENUE<br>SUITE 800<br>PHOENIX, AZ 85004<br>ktrussborden@burnsmd.com<br>(480)561-4565 |

|               |                 |
|---------------|-----------------|
| FUJINO:       | 147051          |
| AAE FIRM NO.: | 147051          |
| DRAWN:        | C. ALICEA       |
| CHECKED:      | K. TRUSS-BORDEN |
| DATE:         | 08/22/2024      |
| SCALE:        | AS NOTED        |
| DRAWING:      |                 |
| SHEET         | OF              |




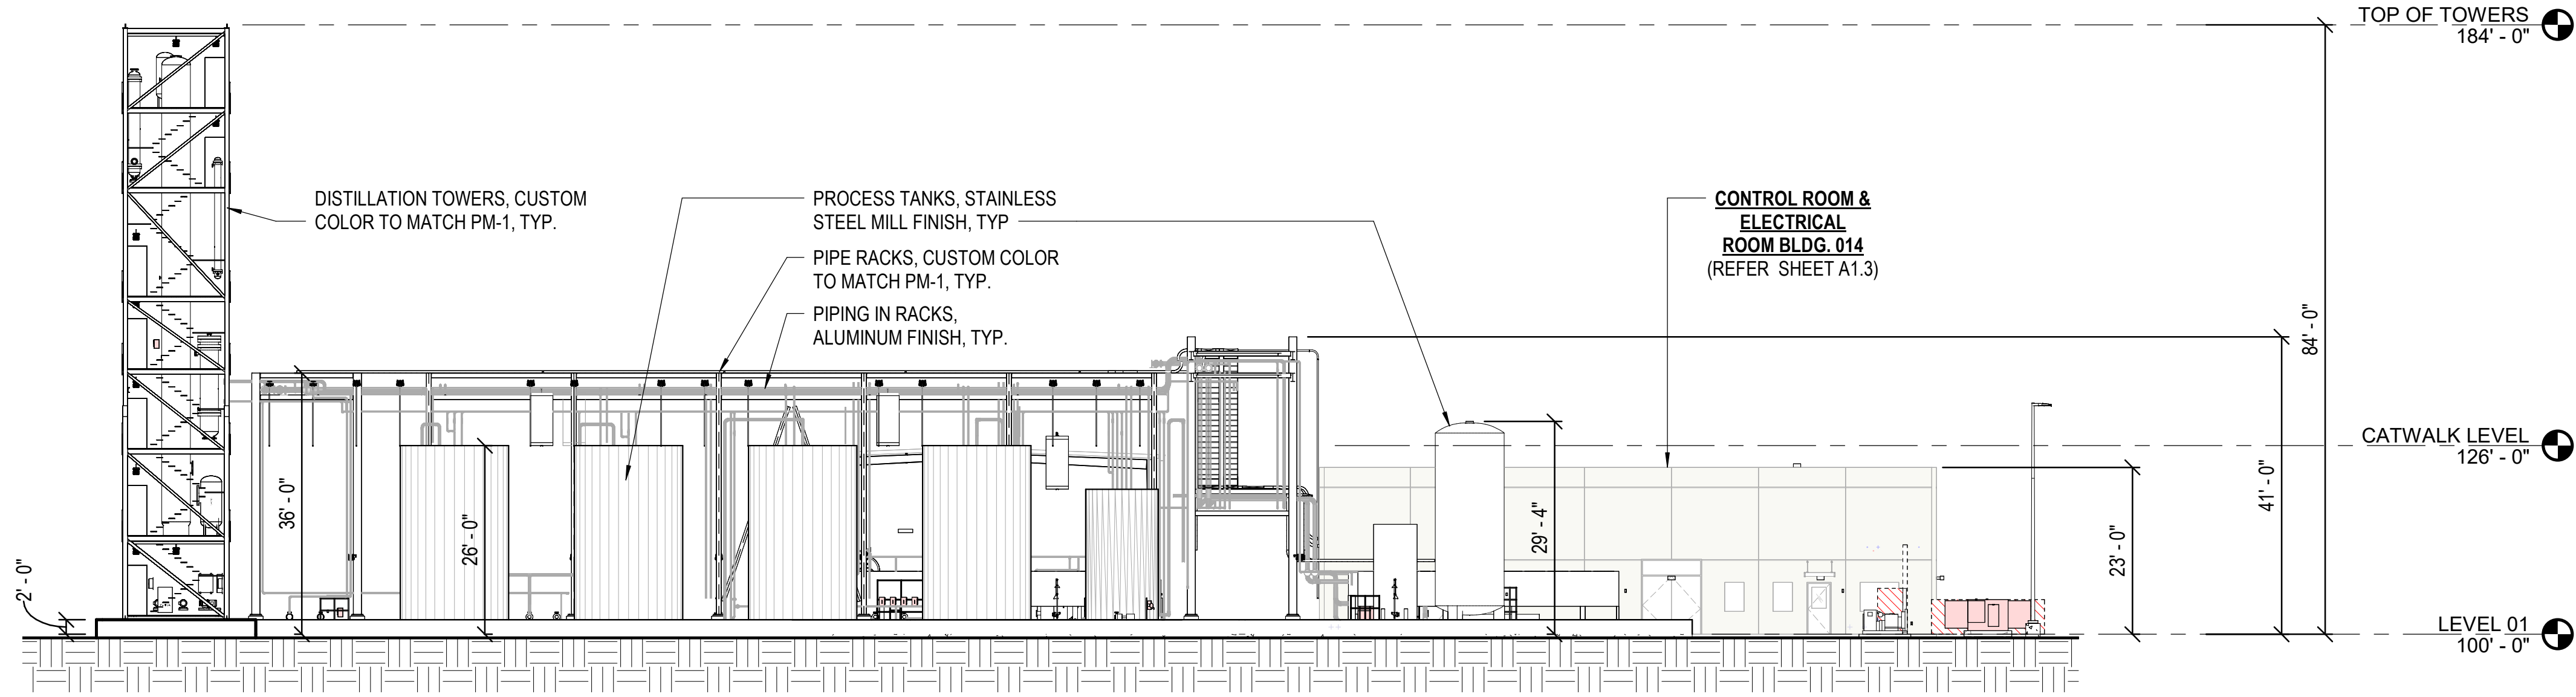


1 TANK FARM (MELVILLE) - BUILDING ELEVATION - EAST  
SCALE: 1/16" = 1'-0"

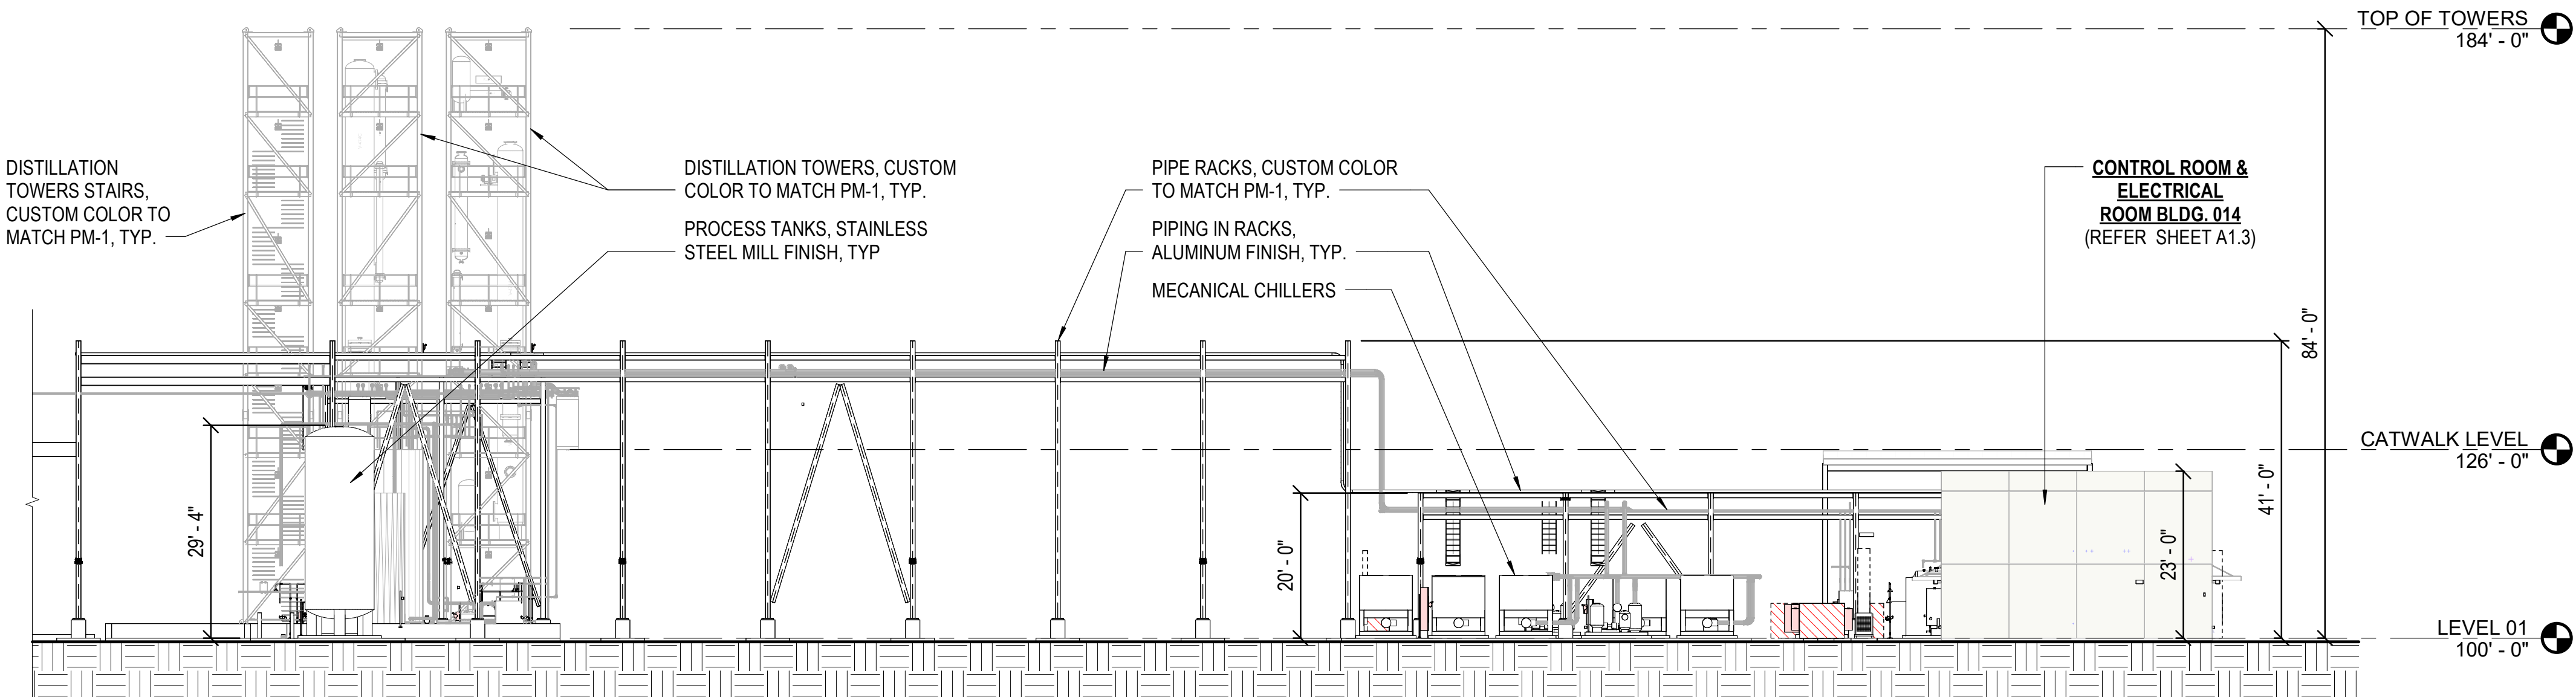


2 TANK FARM (MELVILLE) - BUILDING ELEVATION - NORTH  
SCALE: 1/16" = 1'-0"

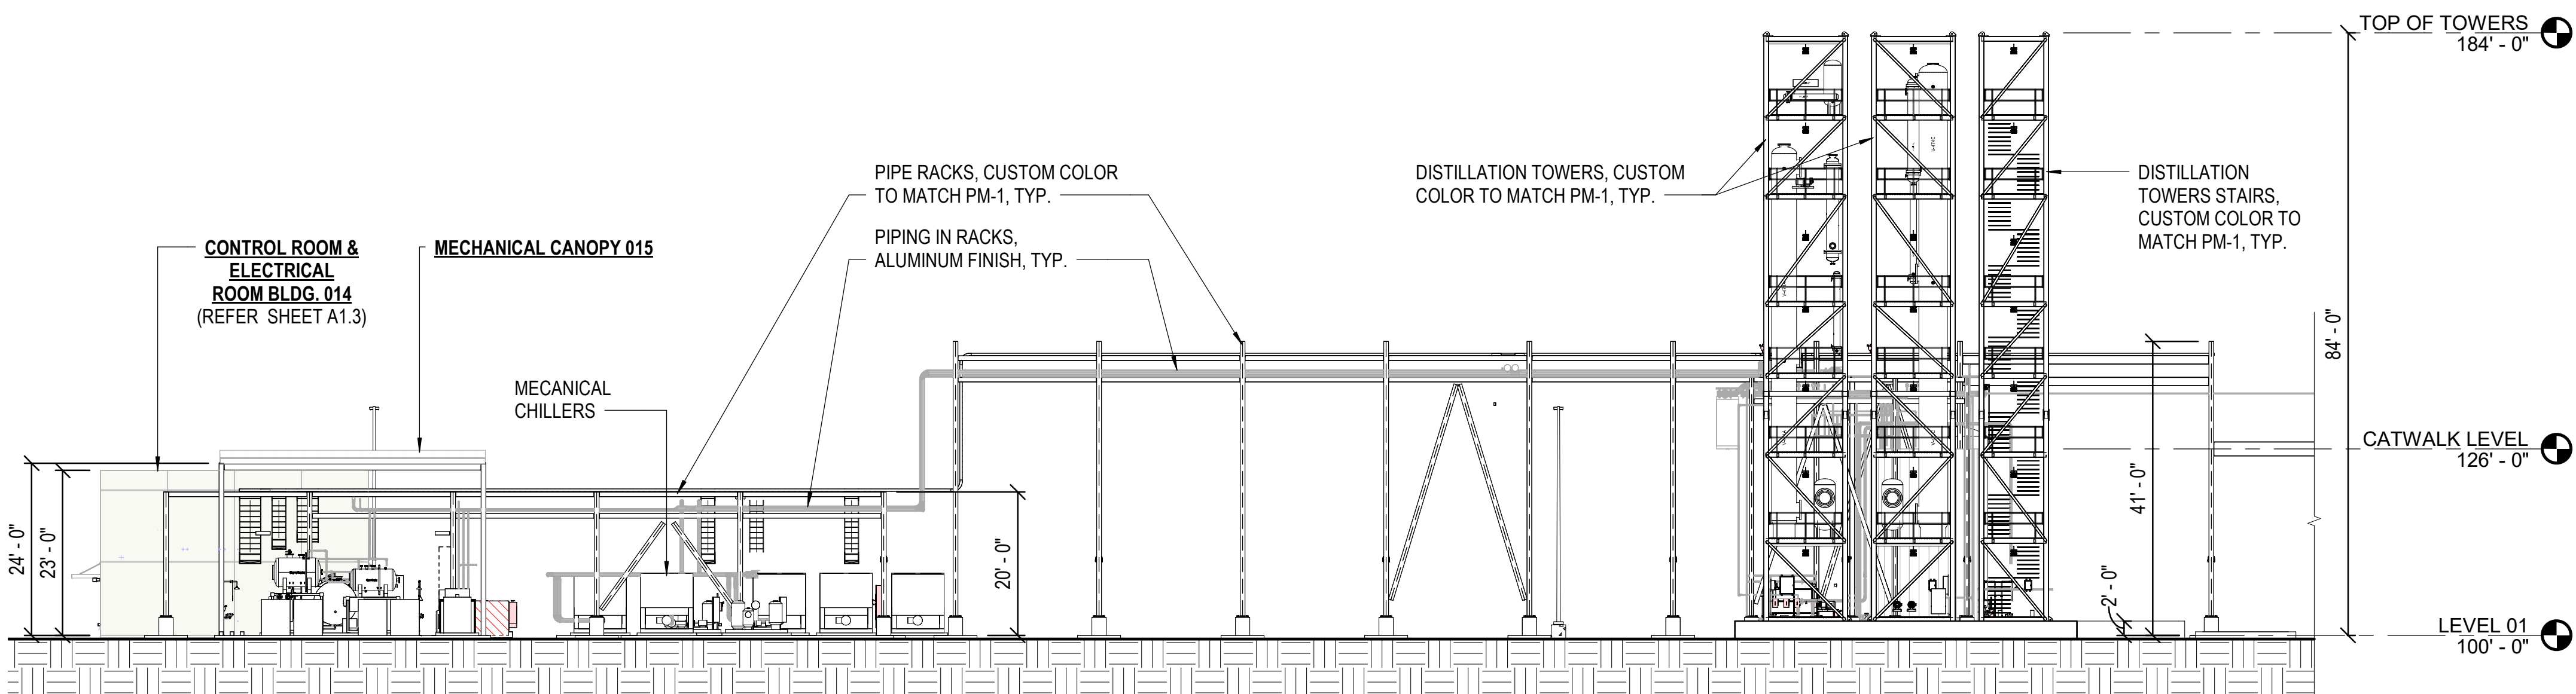


3 TANK FARM (MELVILLE) - BUILDING ELEVATION - SOUTH  
SCALE: 1/16" = 1'-0"

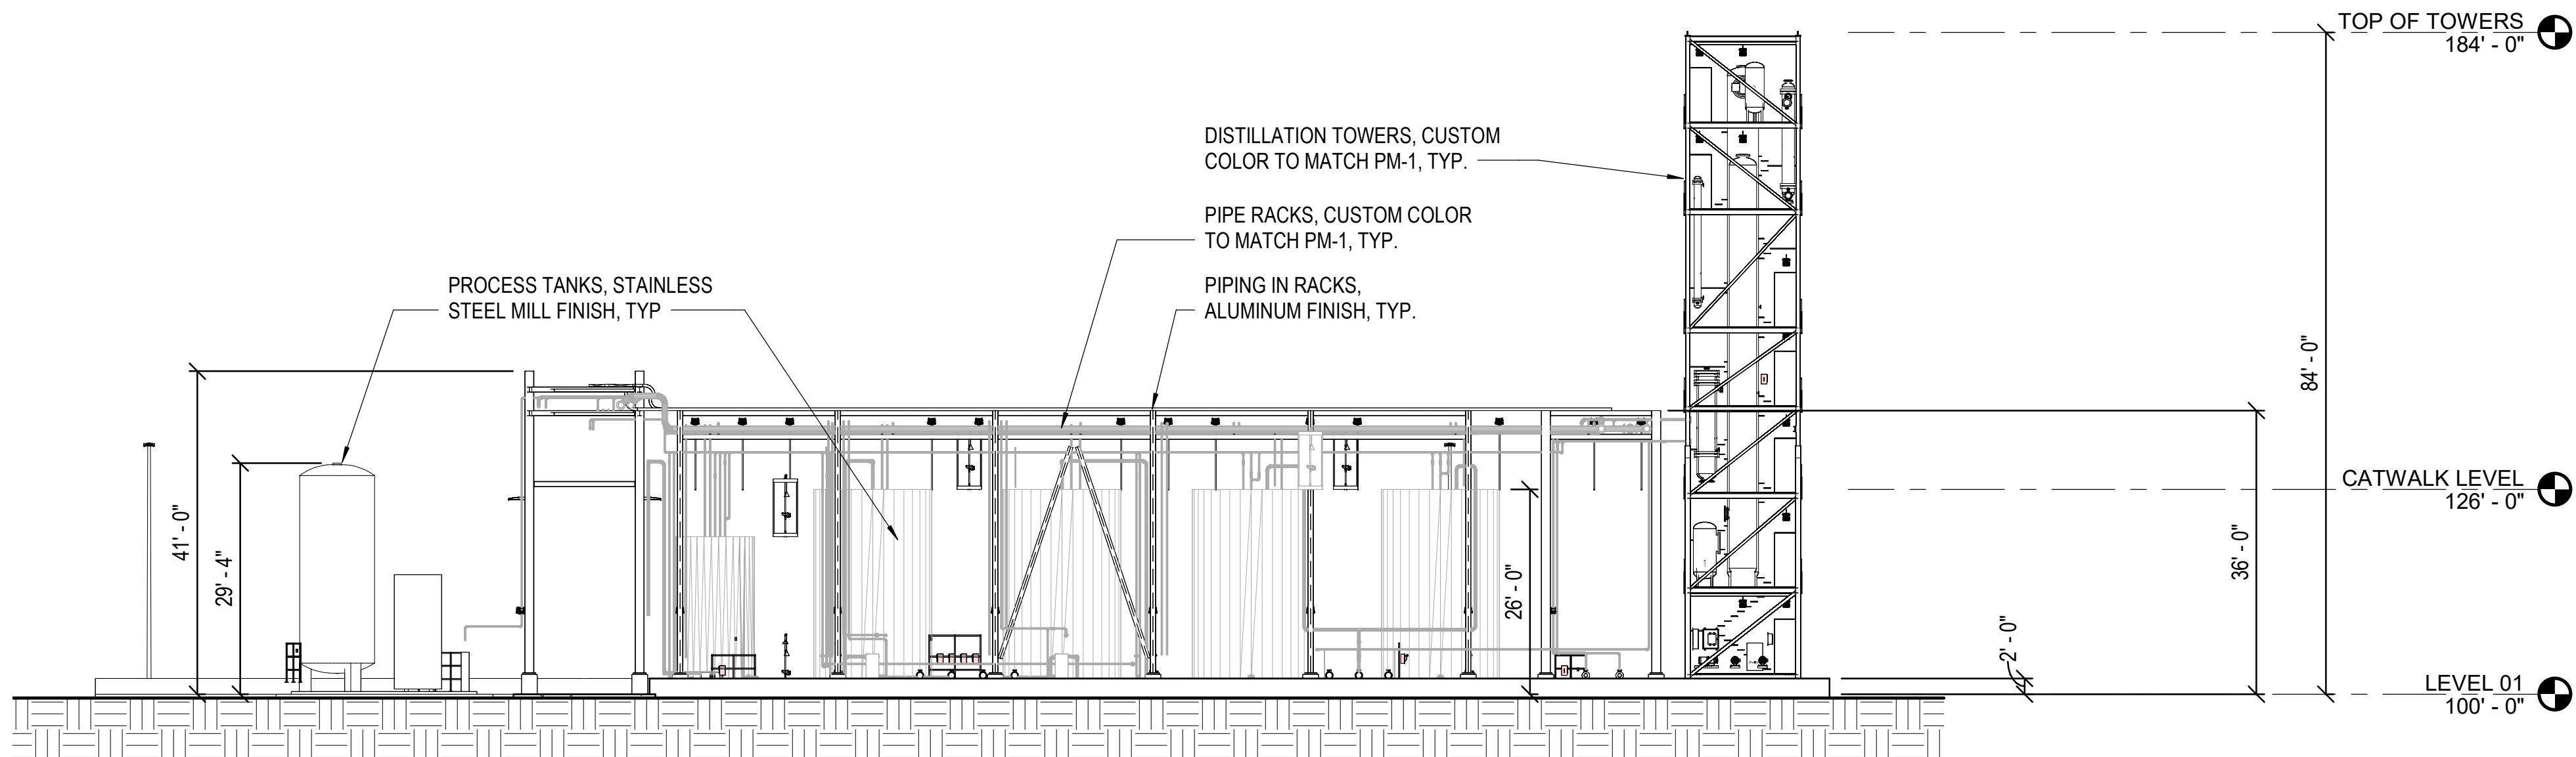


4 TANK FARM (MELVILLE) - BUILDING ELEVATION - WEST  
SCALE: 1/16" = 1'-0"

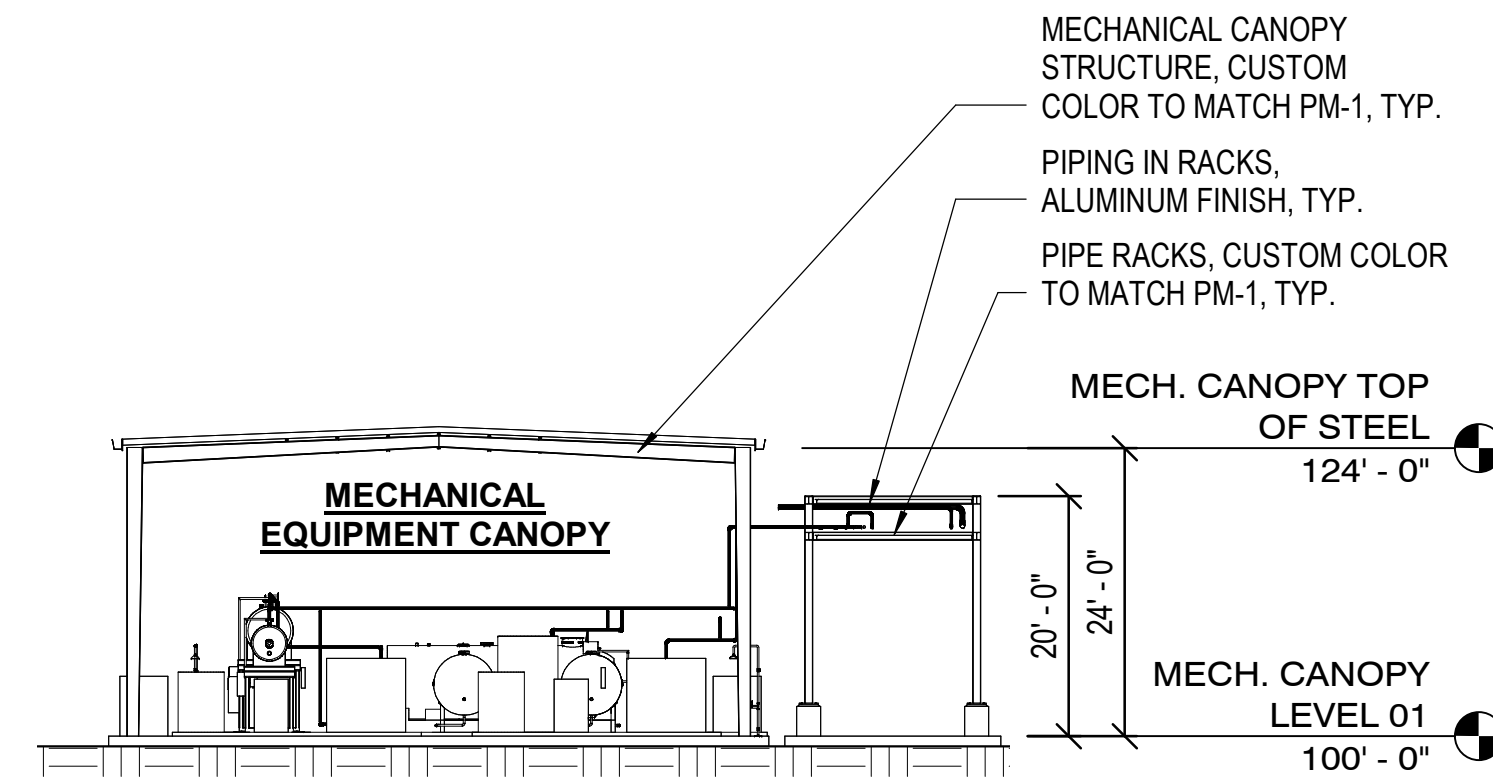

6 MECHANICAL EQUIPMENT CANOPY (MELVILLE) - BUILDING ELEVATION - EAST  
SCALE: 1/16" = 1'-0"

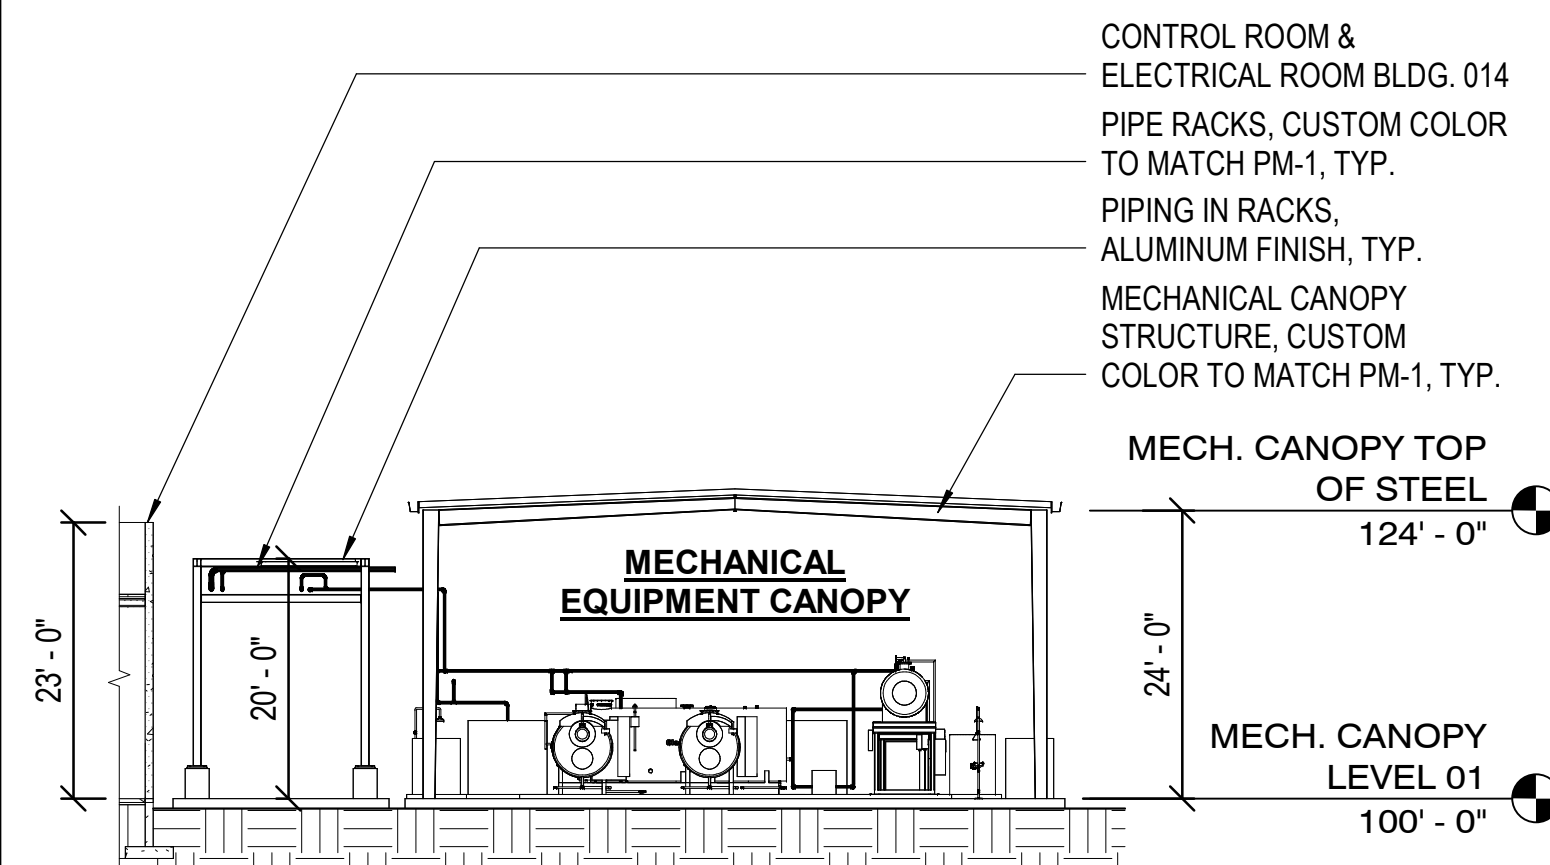

7 MECHANICAL EQUIPMENT CANOPY (MELVILLE) - BUILDING ELEVATION - WEST  
SCALE: 1/16" = 1'-0"

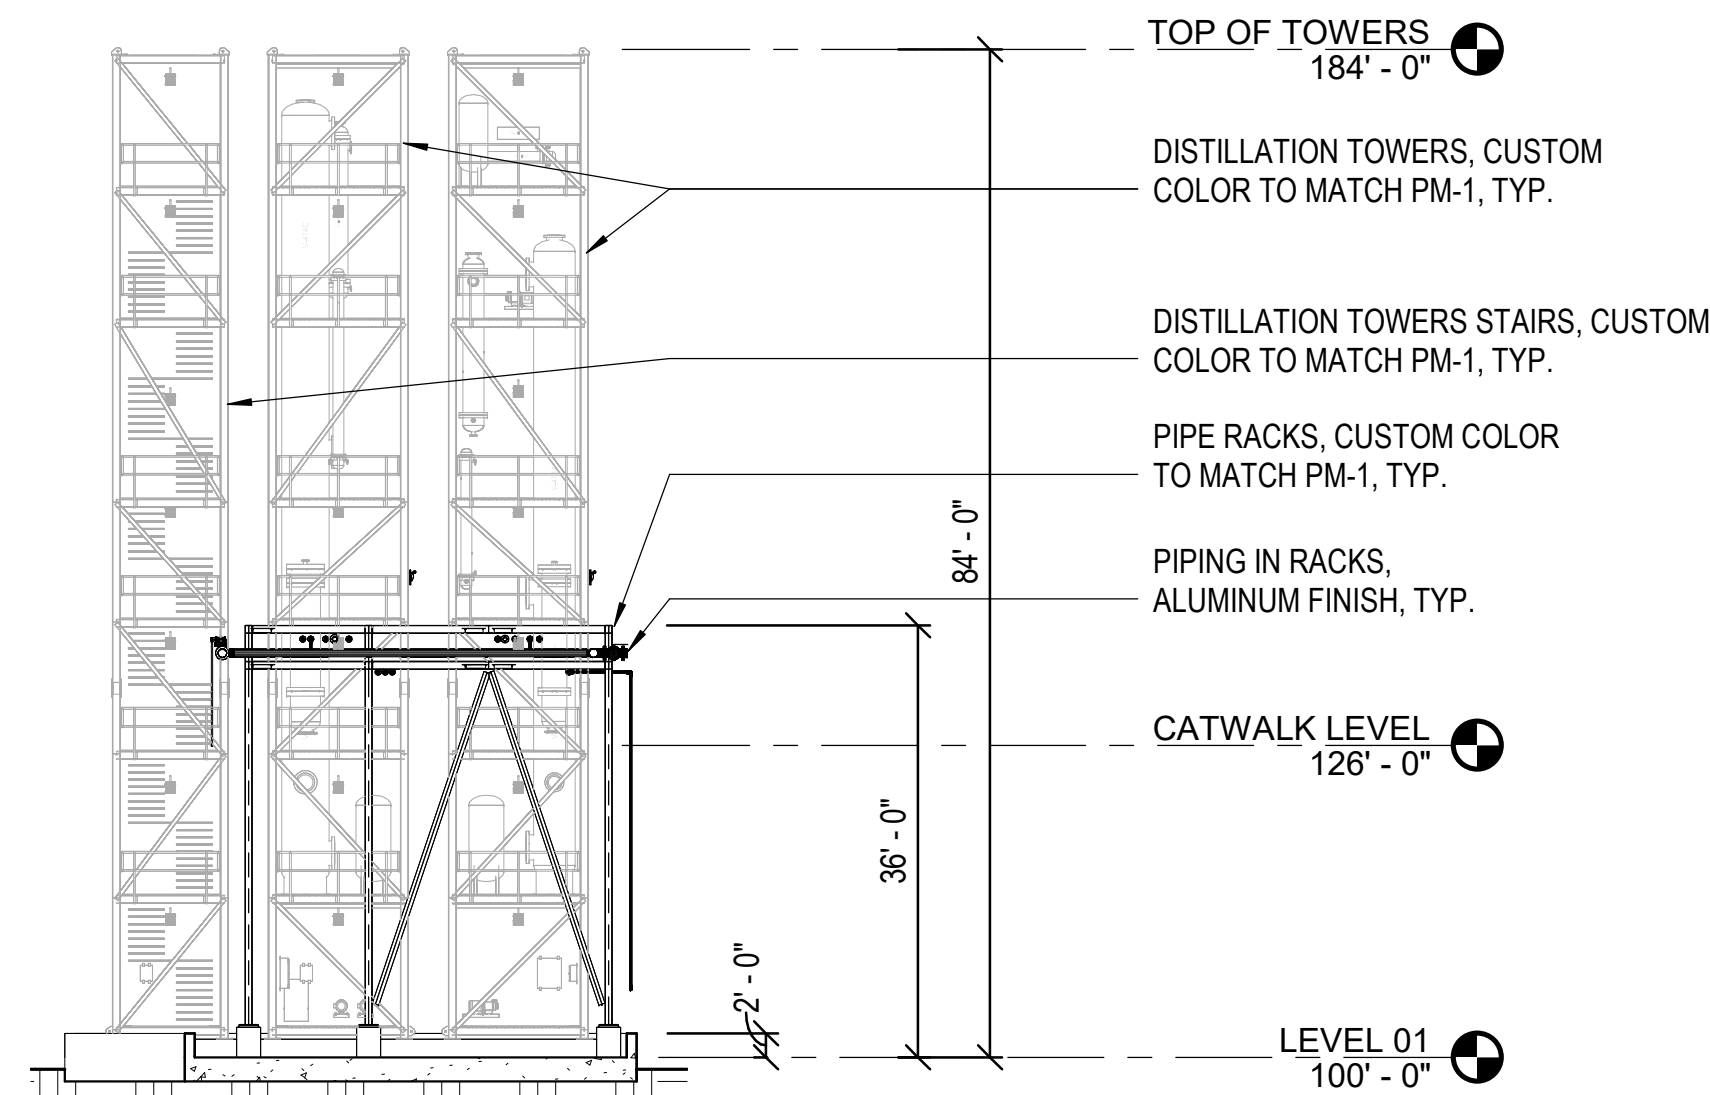

5 TANK FARM (MELVILLE) - BUILDING SECTION  
SCALE: 1/16" = 1'-0"

#### FUJI - BUILDING MATERIAL / COLOR LEGEND

|  |       |
|--|-------|
|  | DR-1  |
|  | PM-1  |
|  | RO-1  |
|  | SG-1  |
|  | SSD-1 |
|  | TC-1  |

**HOLLOW METAL DOOR AND FRAME**  
PAINT COLOR: PA-1 DUNN EDWARDS  
"WHISPER" #DEW340

**PERFORATED CORRUGATED METAL PANEL**  
BASIS OF DESIGN: CENTRIA ECOSCREEN  
PERFORATED CORRUGATED METAL  
SIDING, PROFILE CS-260,  
COLOR 971 CHROMIUM GRAY

**ROOF**  
WHITE SINGLE PLY ROOFING OVER  
COVERBOARD OVER MIN R-25 RIGID  
INSULATION ON STEEL DECK

**STOREFRONT GLAZING**  
BASIS OF DESIGN: KAWNEER TRIFAB  
VERSAGLAZE STOREFRONT GLAZING, SATIN  
ANODIZED ALUMINUM, 1" INSULATED LOW "E"  
VISION GLASS - VITRO ARCHITECTURAL  
REFLECTIVE GLASS, SOLORGRAY 70XL IGU

**SOLAR BRISE SOLEIL**  
BASIS OF DESIGN: KAWNEER VERSOLEIL  
SUN SHADING DEVICE, OUTRIGGER  
SYSTEM IN SATIN ANODIZED ALUMINUM

**TILT-UP CONCRETE WALLS**  
PAINT COLOR: DUNN EDWARDS  
PA-1 "WHISPER" #DEW340

#### LEGEND

EXISTING BUILDING

#### NOTES

- PENETRATIONS REFLECTED ON DRAWINGS ARE FOR EXTRA TRIM MATERIAL REFERENCE AND COORDINATION PURPOSES ONLY. ALL IMP PENETRATIONS TO BE FIELD PERFORMED.
- SUB CONTRACTOR IS RESPONSIBLE FOR FIELD VERIFYING AND QUANTIFYING ALL PENETRATIONS.
- COORDINATE DOWNSPOUT ELEVATION WITH ROOF TAPPED INSULATION SLOPE AND LOCATION.
- MECHANICAL EQUIPMENT, ELECTRICAL METER AND SERVICE COMPONENTS, ROOF DRAINAGE SYSTEMS AND SIMILAR UTILITY DEVICES WHETHER GROUND LEVEL, WALL MOUNTED, OR ROOF MOUNTED, SHALL BE SCREENED TO APPEAR AS AN INTEGRAL PART OF THE BUILDING.


**PRELIMINARY - NOT  
FOR CONSTRUCTION**

|      |            |     |     |     |                                   |
|------|------------|-----|-----|-----|-----------------------------------|
| E    | 08/22/2023 | CA  | CB  | KT  | ISSUED FOR REZONING 3rd COMMENTS  |
| D    | 09/25/2023 | CA  | CB  | KT  | ISSUED FOR REZONING 2nd COMMENTS  |
| C    | 08/14/2023 | CA  | CB  | KT  | ISSUED FOR REZONING COMMENTS      |
| B    | 04/28/2023 | CA  | CB  | KT  | ISSUED FOR REZONING SUBMITTAL     |
| A    | 02/27/2023 | CA  | CB  | KT  | ISSUED FOR REZONING PRE-SUBMITTAL |
| REV. | DATE       | DES | CHK | APR | DESCRIPTION                       |

REGISTRANT  
KAYLA TRUSS-BORDEN  
1850 NORTH CENTRAL AVENUE  
PHOENIX, AZ 85004  
ktrussborden@burnsmcdonnell.com  
(480) 561-1466

APPLICANT  
BURNES & BRADY LLP  
1850 NORTH CENTRAL AVENUE  
SUITE 800  
PHOENIX, AZ 85004  
scott.klam@burnsmcdonnell.com  
(602) 225-5683

OWNER / DEVELOPER  
SCOTT KLAMM  
6650 SOUTH MOUNTAIN ROAD  
KANSAS CITY, MO 64114  
scott.klam@burnsmcdonnell.com  
(480) 957-7032

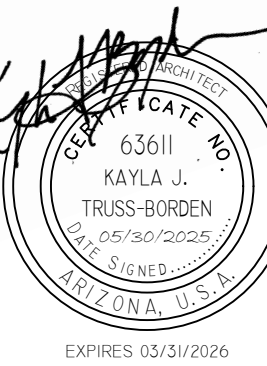


**BURNS  
MCDONNELL**  
9400 WARD PARKWAY  
KANSAS CITY, MO 64114  
burnsmcdonnell.com  
Burns & McDonnell Engineering Company, Inc.  
License No. 11523

**FUJIFILM**  
FUJIFILM Electronic Materials U.S.A., Inc.  
6650 SOUTH MOUNTAIN ROAD  
MESA, ARIZONA 85212




**FUJIFILM - MESA AZ, SITE EXPANSION**  
PHASE 1 - MELVILLE TANK FARM AND MECHANICAL EQUIPMENT  
CANOPY

FUJINO:  
AAE FIRM NO.: 147051  
DRAWN: C. ALCEA  
CHECKED: K. TRUSS-BORDEN  
DATE: 08/22/2024  
SCALE: AS NOTED  
DRAWING: A1.2  
SHEET OF






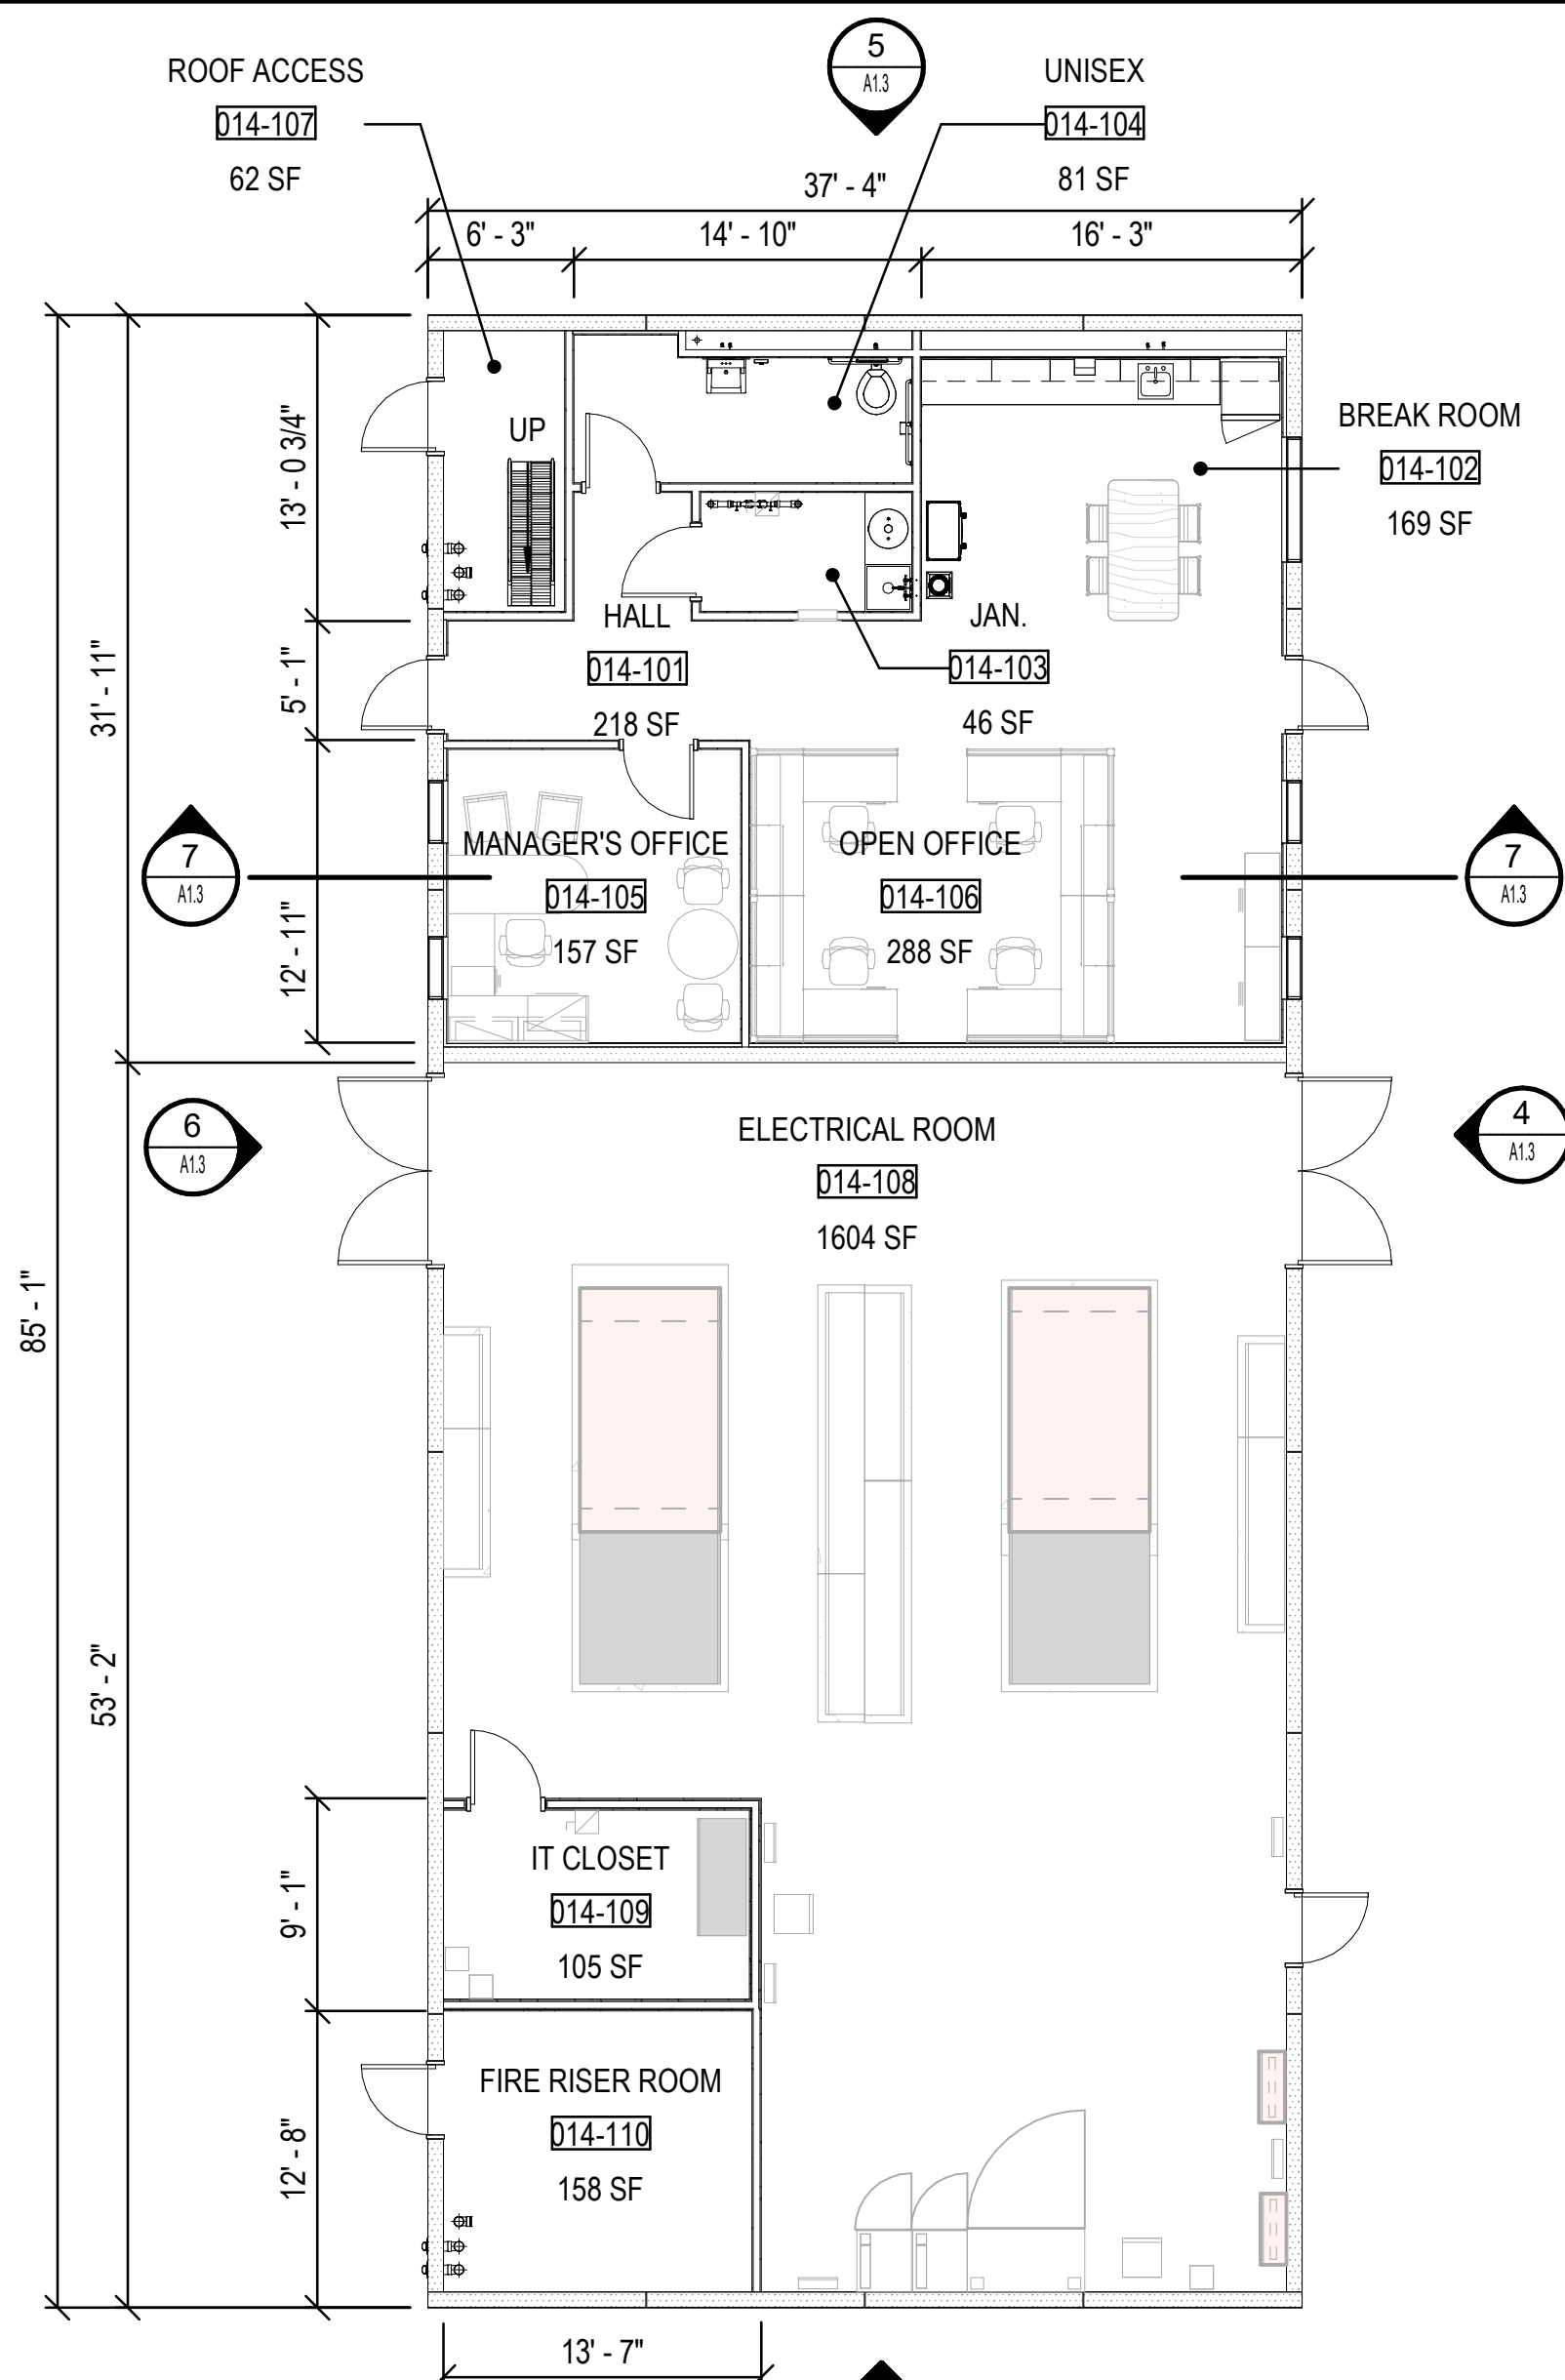


1 CONTROL ROOM & ELECTRICAL ROOM BLDG. 014 - FLOOR PLAN  
SCALE: 1/8" = 1'-0"

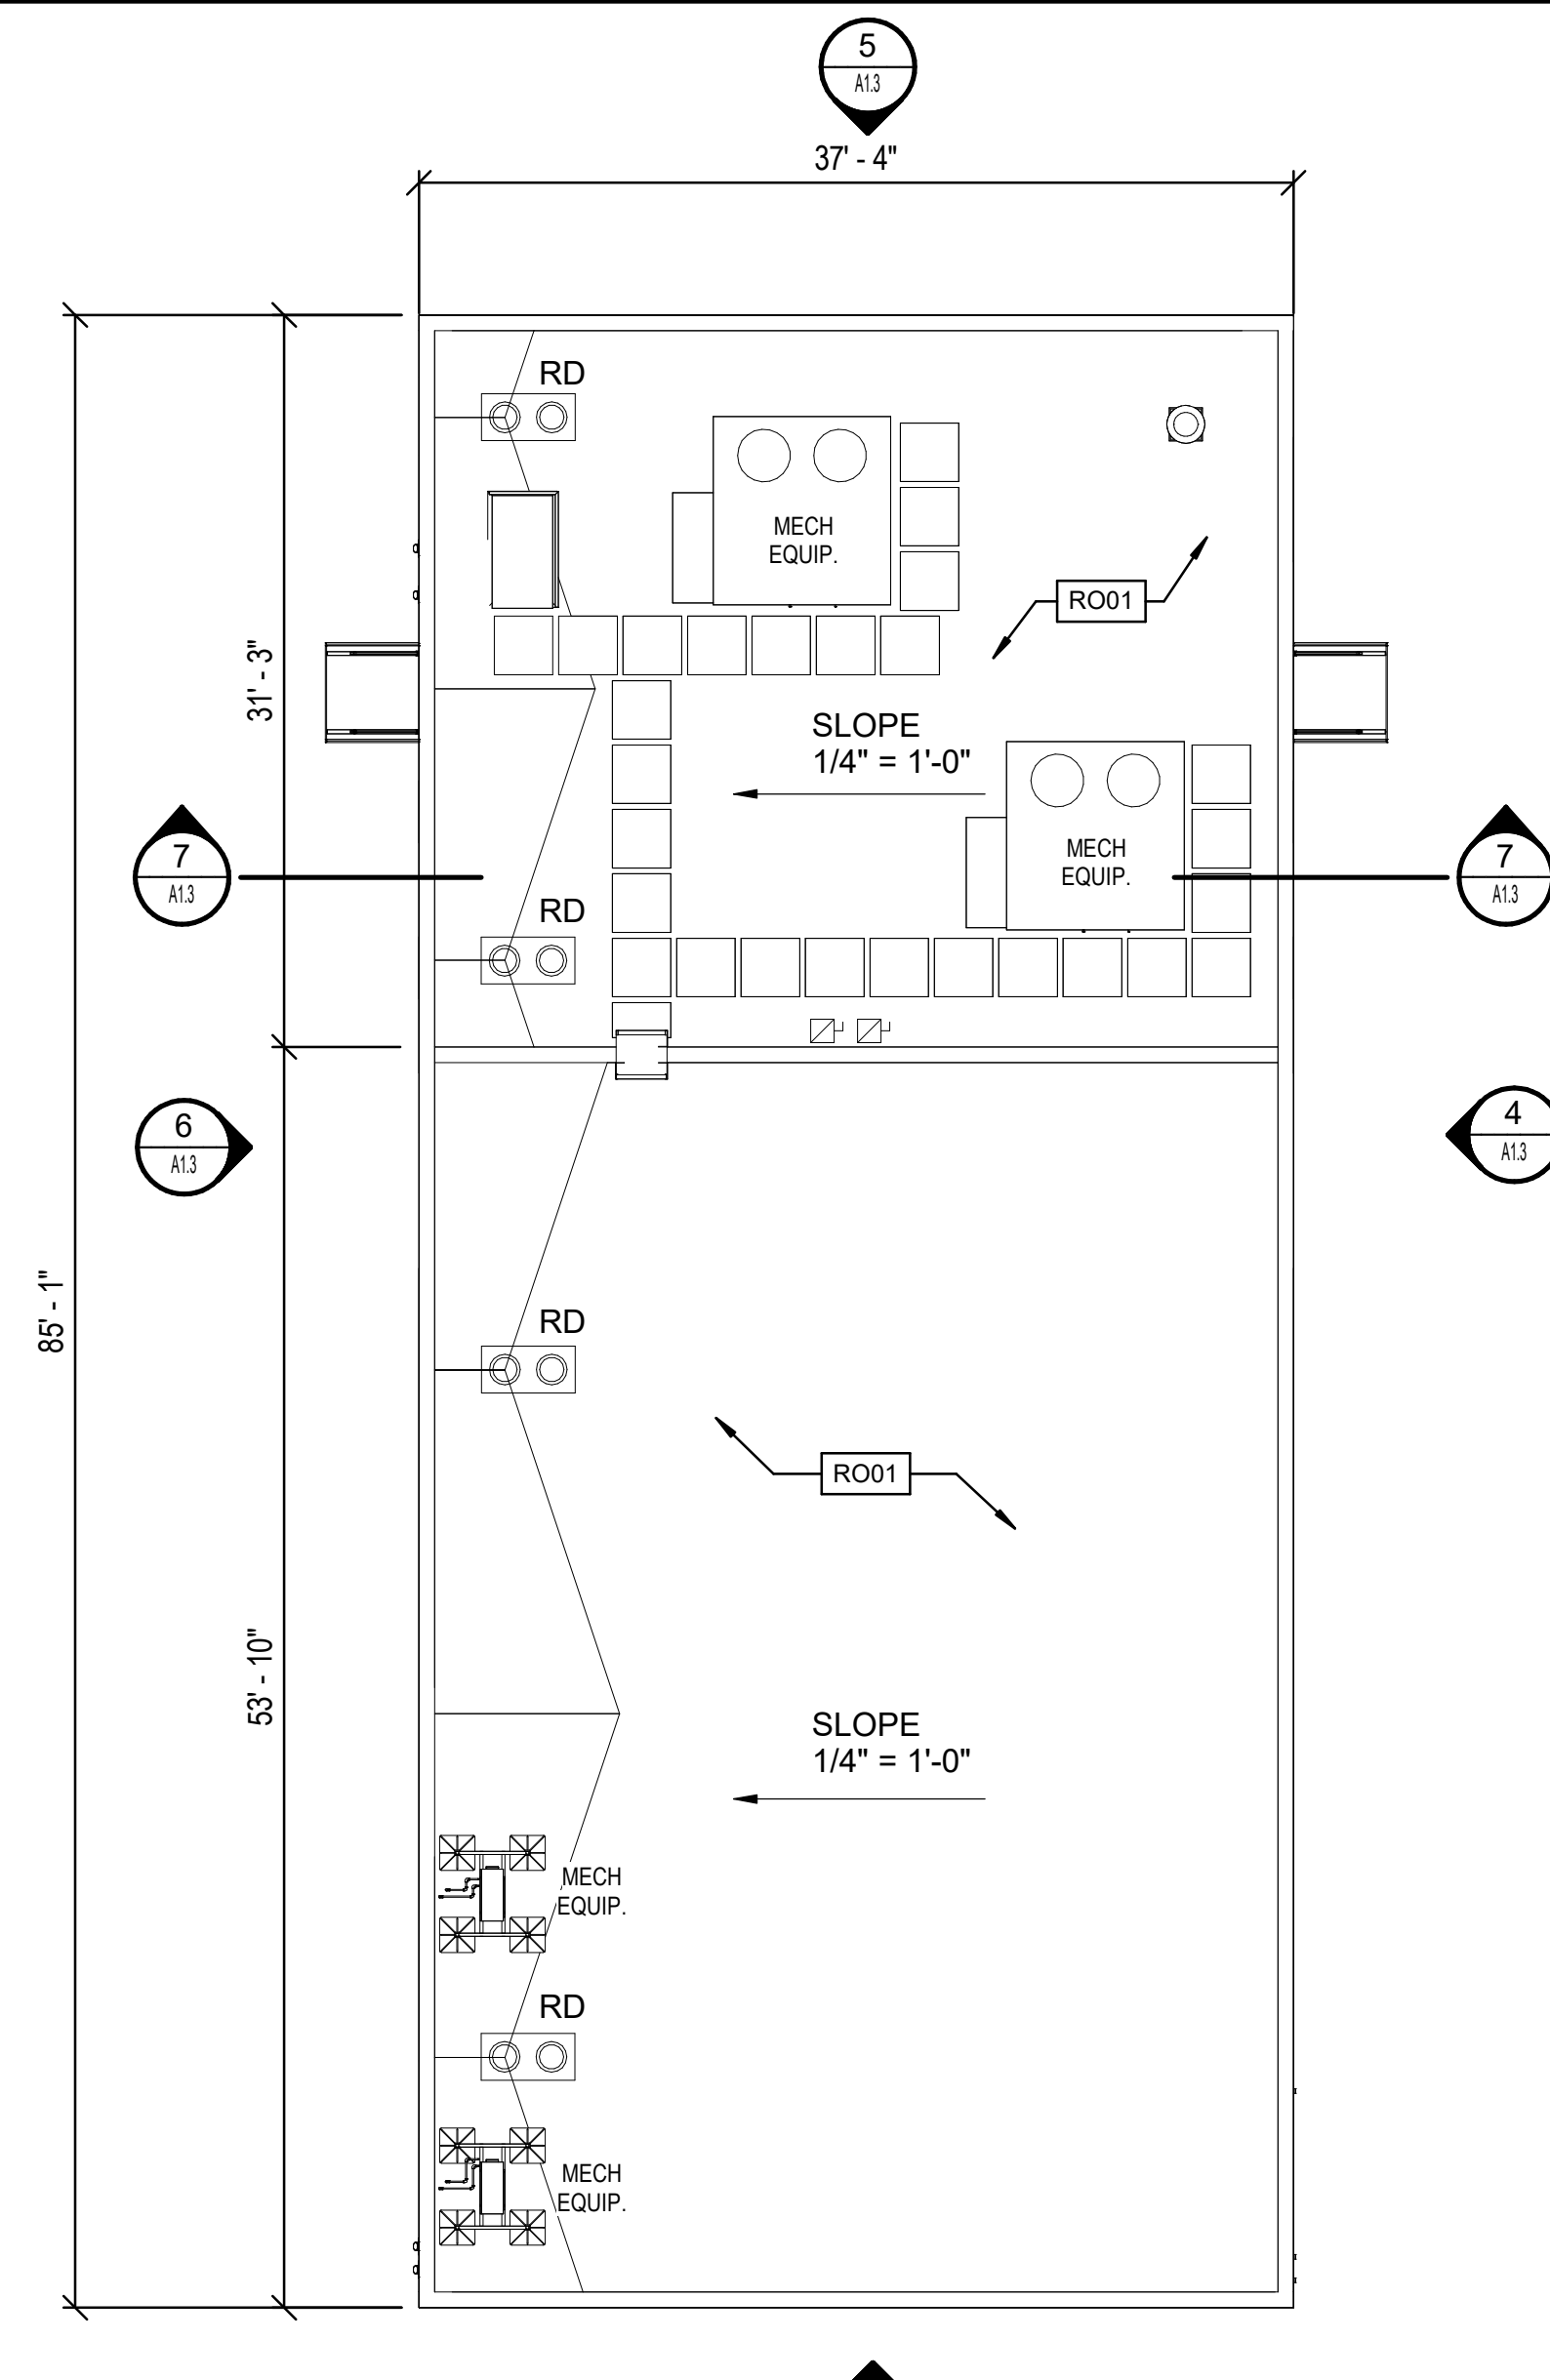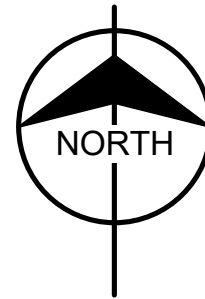 


2 CONTROL ROOM & ELECTRICAL ROOM BLDG. 014 - ROOF PLAN  
SCALE: 1/8" = 1'-0"

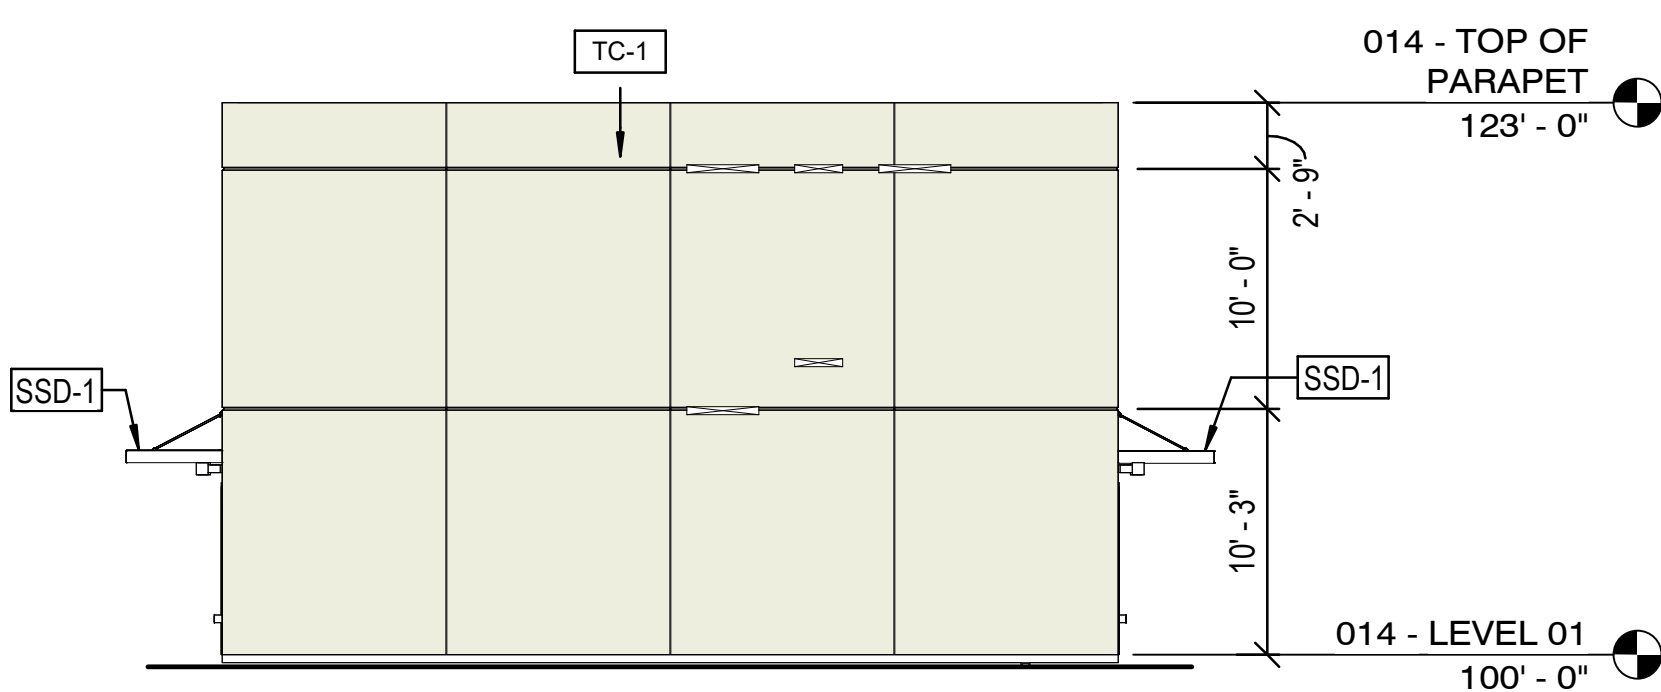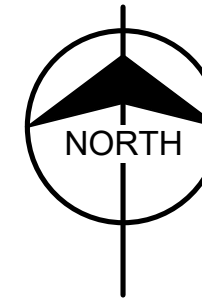 


3 CONTROL ROOM & ELECTRICAL ROOM BLDG. 014 - BUILDING ELEVATION - SOUTH  
SCALE: 1/8" = 1'-0"

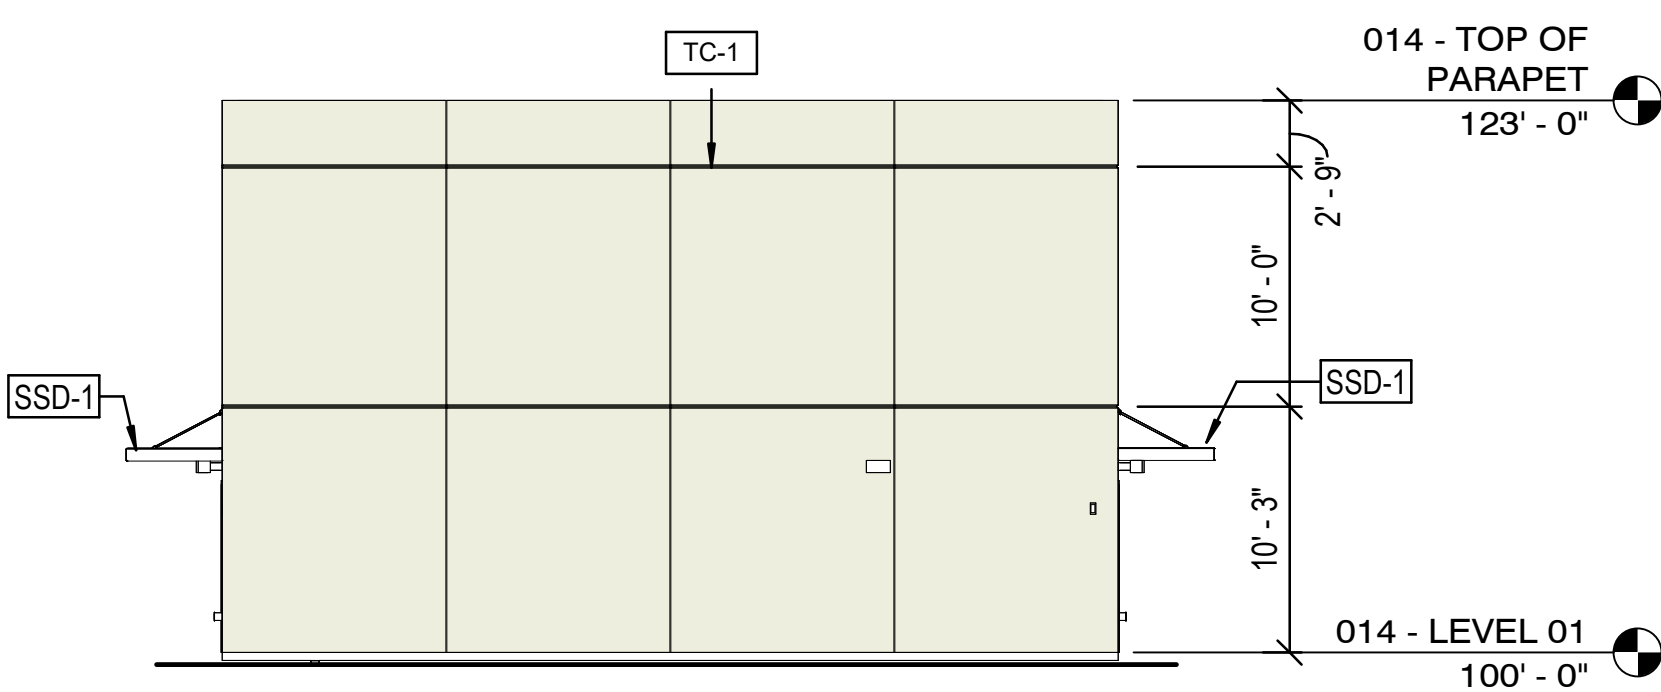


5 CONTROL ROOM & ELECTRICAL ROOM BLDG. 014 - BUILDING ELEVATION - NORTH  
SCALE: 1/8" = 1'-0"

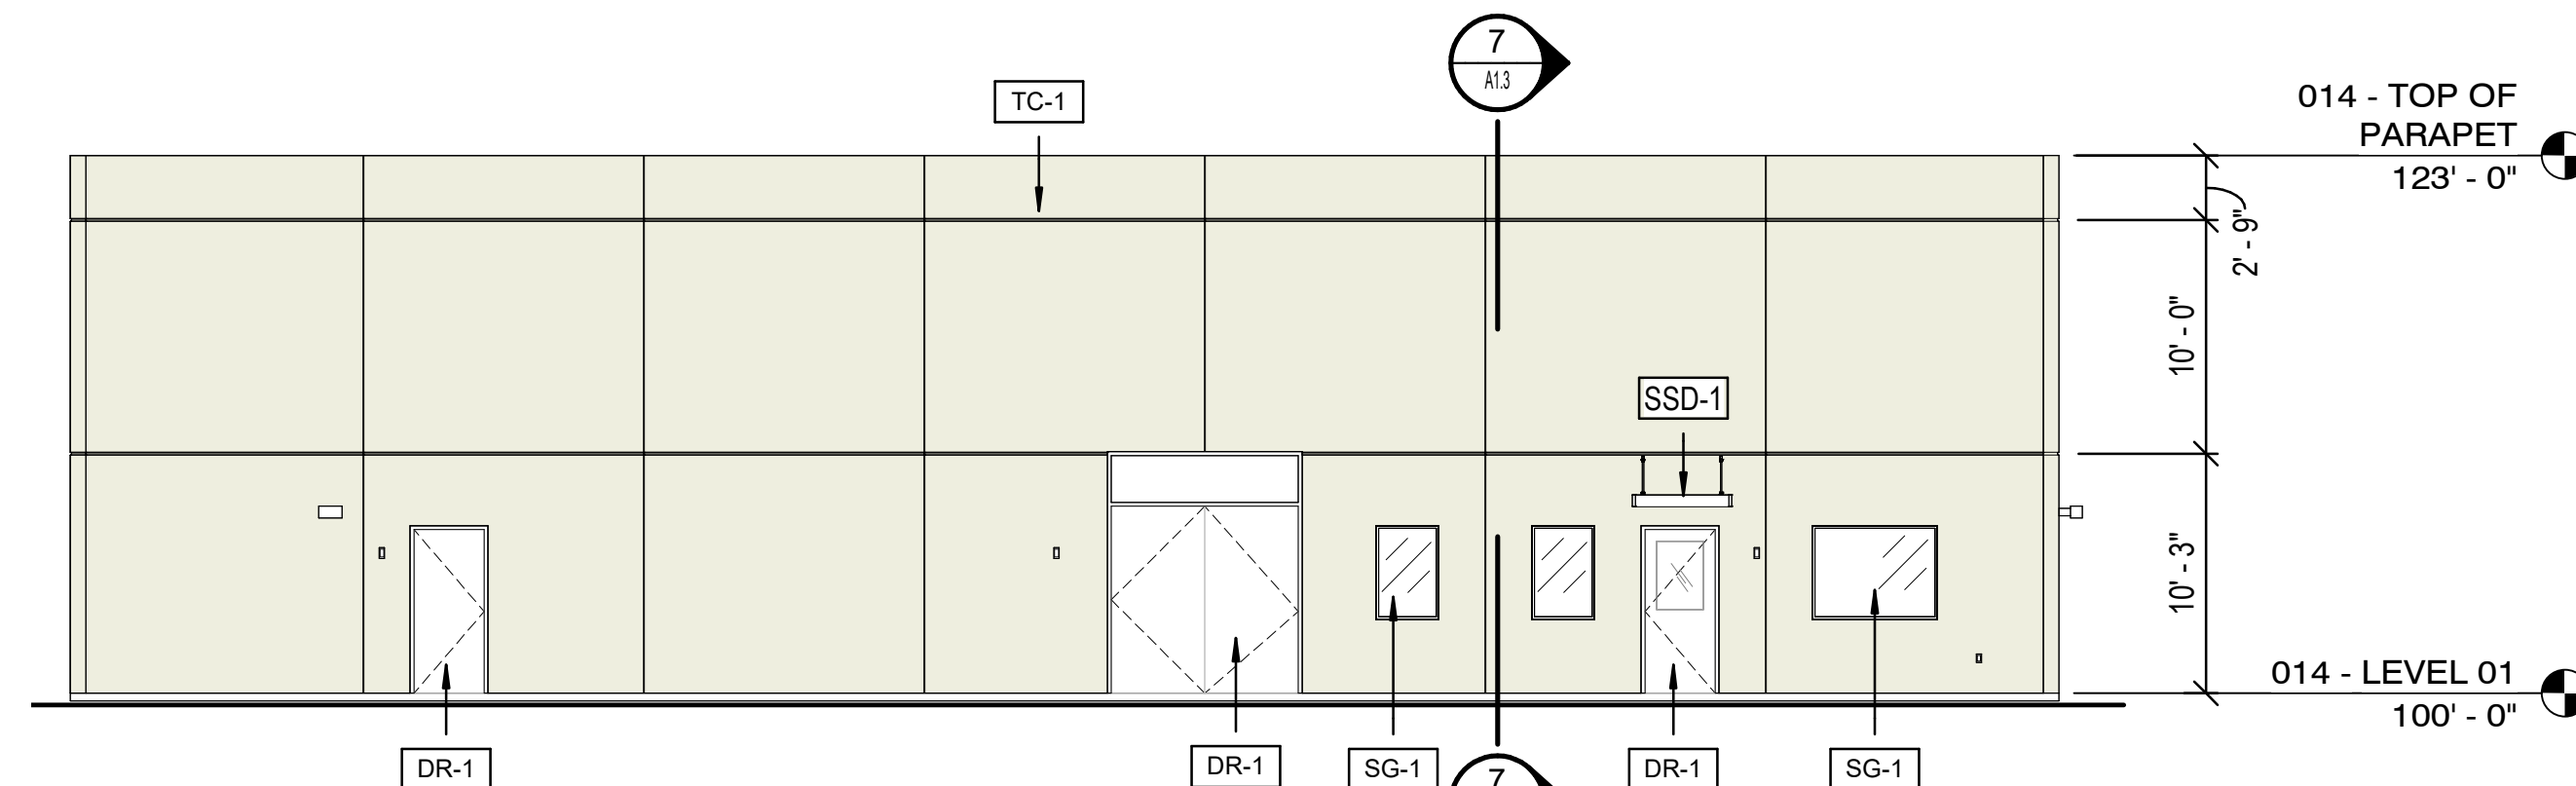

4 CONTROL ROOM & ELECTRICAL ROOM BLDG. 014 - BUILDING ELEVATION - EAST  
SCALE: 1/8" = 1'-0"

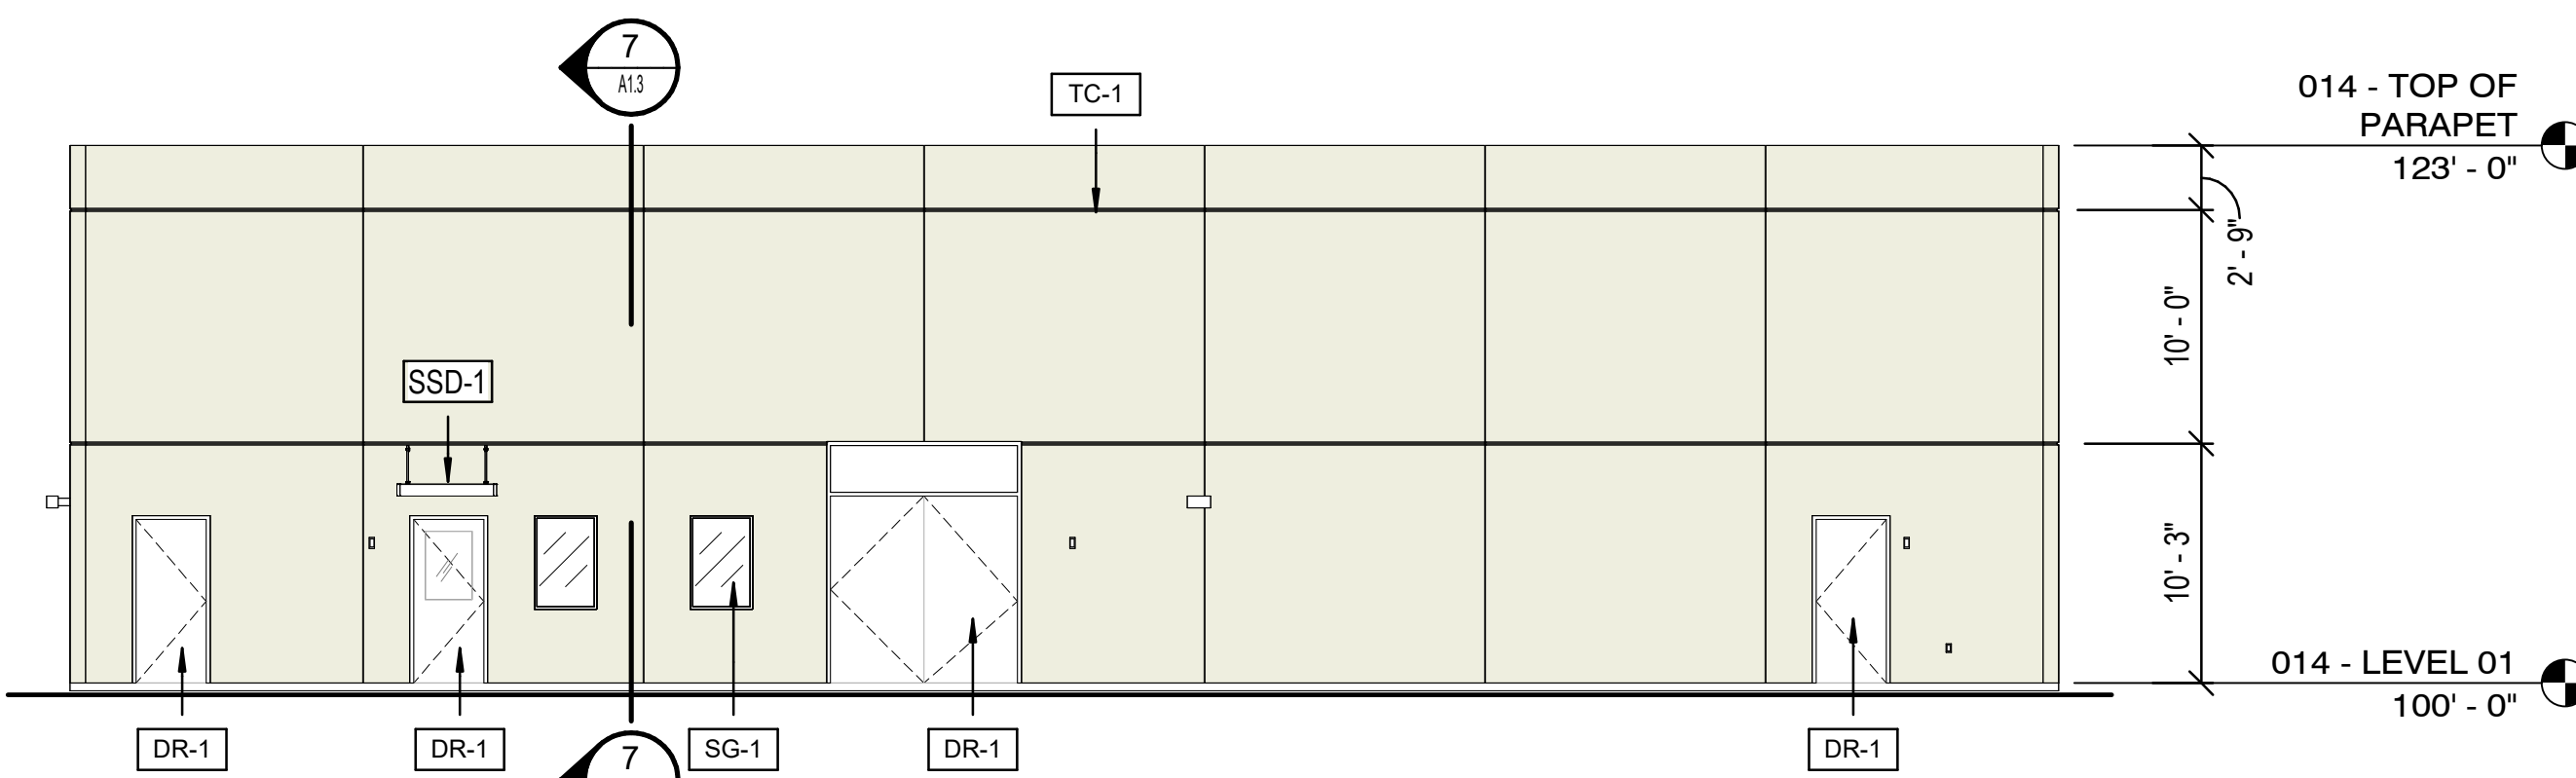

6 CONTROL ROOM & ELECTRICAL ROOM BLDG. 014 - BUILDING ELEVATION - WEST  
SCALE: 1/8" = 1'-0"

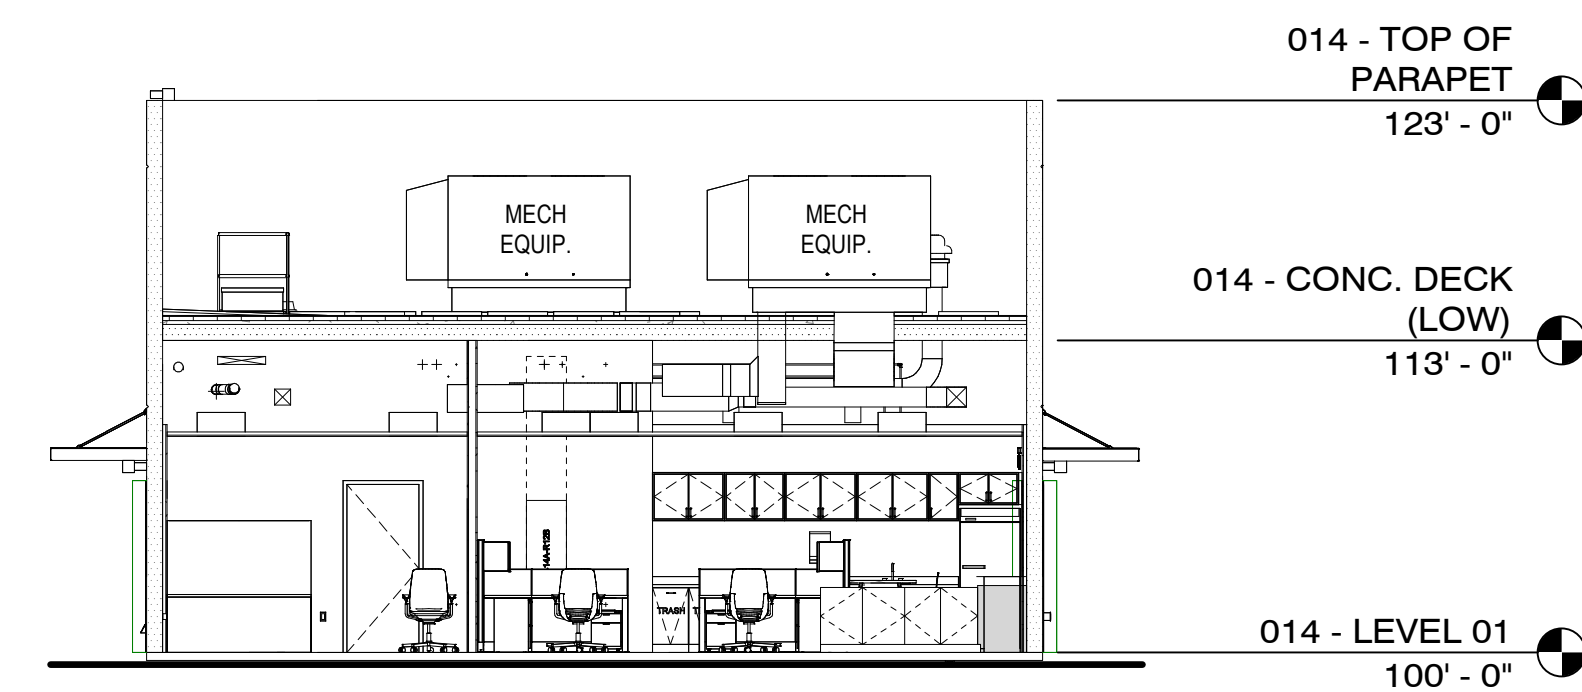

7 CONTROL ROOM & ELECTRICAL ROOM BLDG. 014 - BUILDING SECTION  
SCALE: 1/8" = 1'-0"

#### FUJI - BUILDING MATERIAL / COLOR LEGEND

|  |              |   |
|--|--------------|---|
|  | <b>DR-1</b>  | <b>HOLLOW METAL DOOR AND FRAME</b><br>PAINT COLOR: PA-1 DUNN EDWARDS<br>"WHISPER" #DEW340   |
|  | <b>PM-1</b>  | <b>PERFORATED CORRUGATED METAL PANEL</b><br>BASIS OF DESIGN: CENTRIA ECOSCREEN<br>PERFORATED CORRUGATED METAL<br>SIDING, PROFILE CS-260,<br>COLOR 971 CHROMIUM GRAY                                                           |
|  | <b>RO-1</b>  | <b>ROOF</b><br>WHITE SINGLE PLY ROOFING OVER<br>COVERBOARD OVER MIN R-25 RIGID<br>INSULATION ON STEEL DECK   |
|  | <b>SG-1</b>  | <b>STOREFRONT GLAZING</b><br>BASIS OF DESIGN: KAWNEER TRIFAB<br>VERSAGLAZE STOREFRONT GLAZING, SATIN<br>ANODIZED ALUMINUM, 1" INSULATED LOW "E"<br>VISION GLASS - VITRO ARCHITECTURAL<br>REFLECTIVE GLASS, SOLORGRAY 70XL IGU |
|  | <b>SSD-1</b> | <b>SOLAR BRISE SOLEIL</b><br>BASIS OF DESIGN: KAWNEER VERSOLEIL<br>SUN SHADING DEVICE, OUTRIGGER<br>SYSTEM IN SATIN ANODIZED ALUMINUM                                                                                         |
|  | <b>TC-1</b>  | <b>TILT-UP CONCRETE WALLS</b><br>PAINT COLOR: DUNN EDWARDS<br>PA-1 "WHISPER" #DEW340   |

#### LEGEND

|  |                          |
|--|--------------------------|
|  | <b>EXISTING BUILDING</b> |
|--|--------------------------|

#### NOTES

- PENETRATIONS REFLECTED ON DRAWINGS ARE FOR EXTRA TRIM MATERIAL REFERENCE AND COORDINATION PURPOSES ONLY. ALL IMP PENETRATIONS TO BE FIELD PERFORMED.
- SUB CONTRACTOR IS RESPONSIBLE FOR FIELD VERIFYING AND QUANTIFYING ALL PENETRATIONS.
- COORDINATE DOWNSPOUT ELEVATION WITH ROOF TAPERED INSULATION SLOPE AND LOCATION.
- MECHANICAL EQUIPMENT, ELECTRICAL METER AND SERVICE COMPONENTS, ROOF DRAINAGE SYSTEMS AND SIMILAR UTILITY DEVICES WHETHER GROUND LEVEL, WALL MOUNTED, OR ROOF MOUNTED, SHALL BE SCREENED TO APPEAR AS AN INTEGRAL PART OF THE BUILDING.


**PRELIMINARY - NOT  
FOR CONSTRUCTION**

|      |            |     |     |     |                                   |
|------|------------|-----|-----|-----|-----------------------------------|
| E    | 08/22/2024 | CA  | CB  | KT  | ISSUED FOR REZONING 3rd COMMENTS  |
| D    | 09/25/2023 | CA  | CB  | KT  | ISSUED FOR REZONING 2nd COMMENTS  |
| C    | 07/01/2023 | CA  | CB  | KT  | ISSUED FOR REZONING COMMENTS      |
| B    | 04/28/2023 | CA  | CB  | KT  | ISSUED FOR REZONING SUBMITTAL     |
| A    | 02/27/2023 | CA  | CB  | KT  | ISSUED FOR REZONING PRE-SUBMITTAL |
| REV. | DATE       | DES | CHK | APR | DESCRIPTION                       |

REGISTRANT  
KAYLA TRUSS-BORDEN  
1850 NORTH CENTRAL AVENUE  
SUITE 600  
PHOENIX, AZ 85004  
ktrussborden@burnsmcdonnell.com  
(480) 567-1456

APPLICANT  
BENJAMIN GRAFF  
QUARLES & BRADY LLP  
1850 NORTH CENTRAL AVENUE  
SUITE 600  
PHOENIX, AZ 85004  
benjamin@burnsmcdonnell.com  
(602) 228-5683

OWNER / DEVELOPER  
SCOTT KLAMM  
6650 SOUTH MOUNTAIN ROAD  
SUITE 100  
SCOTTSDALE, AZ 85253  
scott.klam@fuji-film.com  
(480) 957-7032

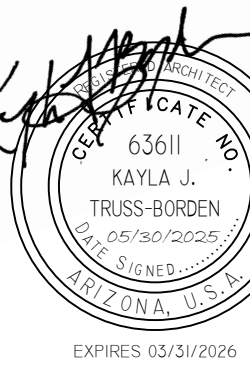


**BURNS  
MCDONNELL**  
9400 WARD PARKWAY  
KANSAS CITY, MO 64114  
burnsmcdonnell@fuji-film.com  
License No. 11523

**FUJIFILM**  
FUJIFILM Electronic Materials U.S.A., Inc.  
6650 SOUTH MOUNTAIN ROAD  
MESA, ARIZONA 85212


FUJIFILM - MESA AZ, SITE EXPANSION  
PHASE 1 - CONTROL ROOM 014

|               |            |
|---------------|------------|
| FUJI NO.:     | 147051     |
| AAE FIRM NO.: | 147051     |
| DRAWN:        | C. ALICEA  |
| CHECKED:      | C. BLEDSOE |
| DATE:         | 04/28/2023 |
| SCALE:        | AS NOTED   |
| DRAWING:      | A1.3       |
| SHEET         | OF         |



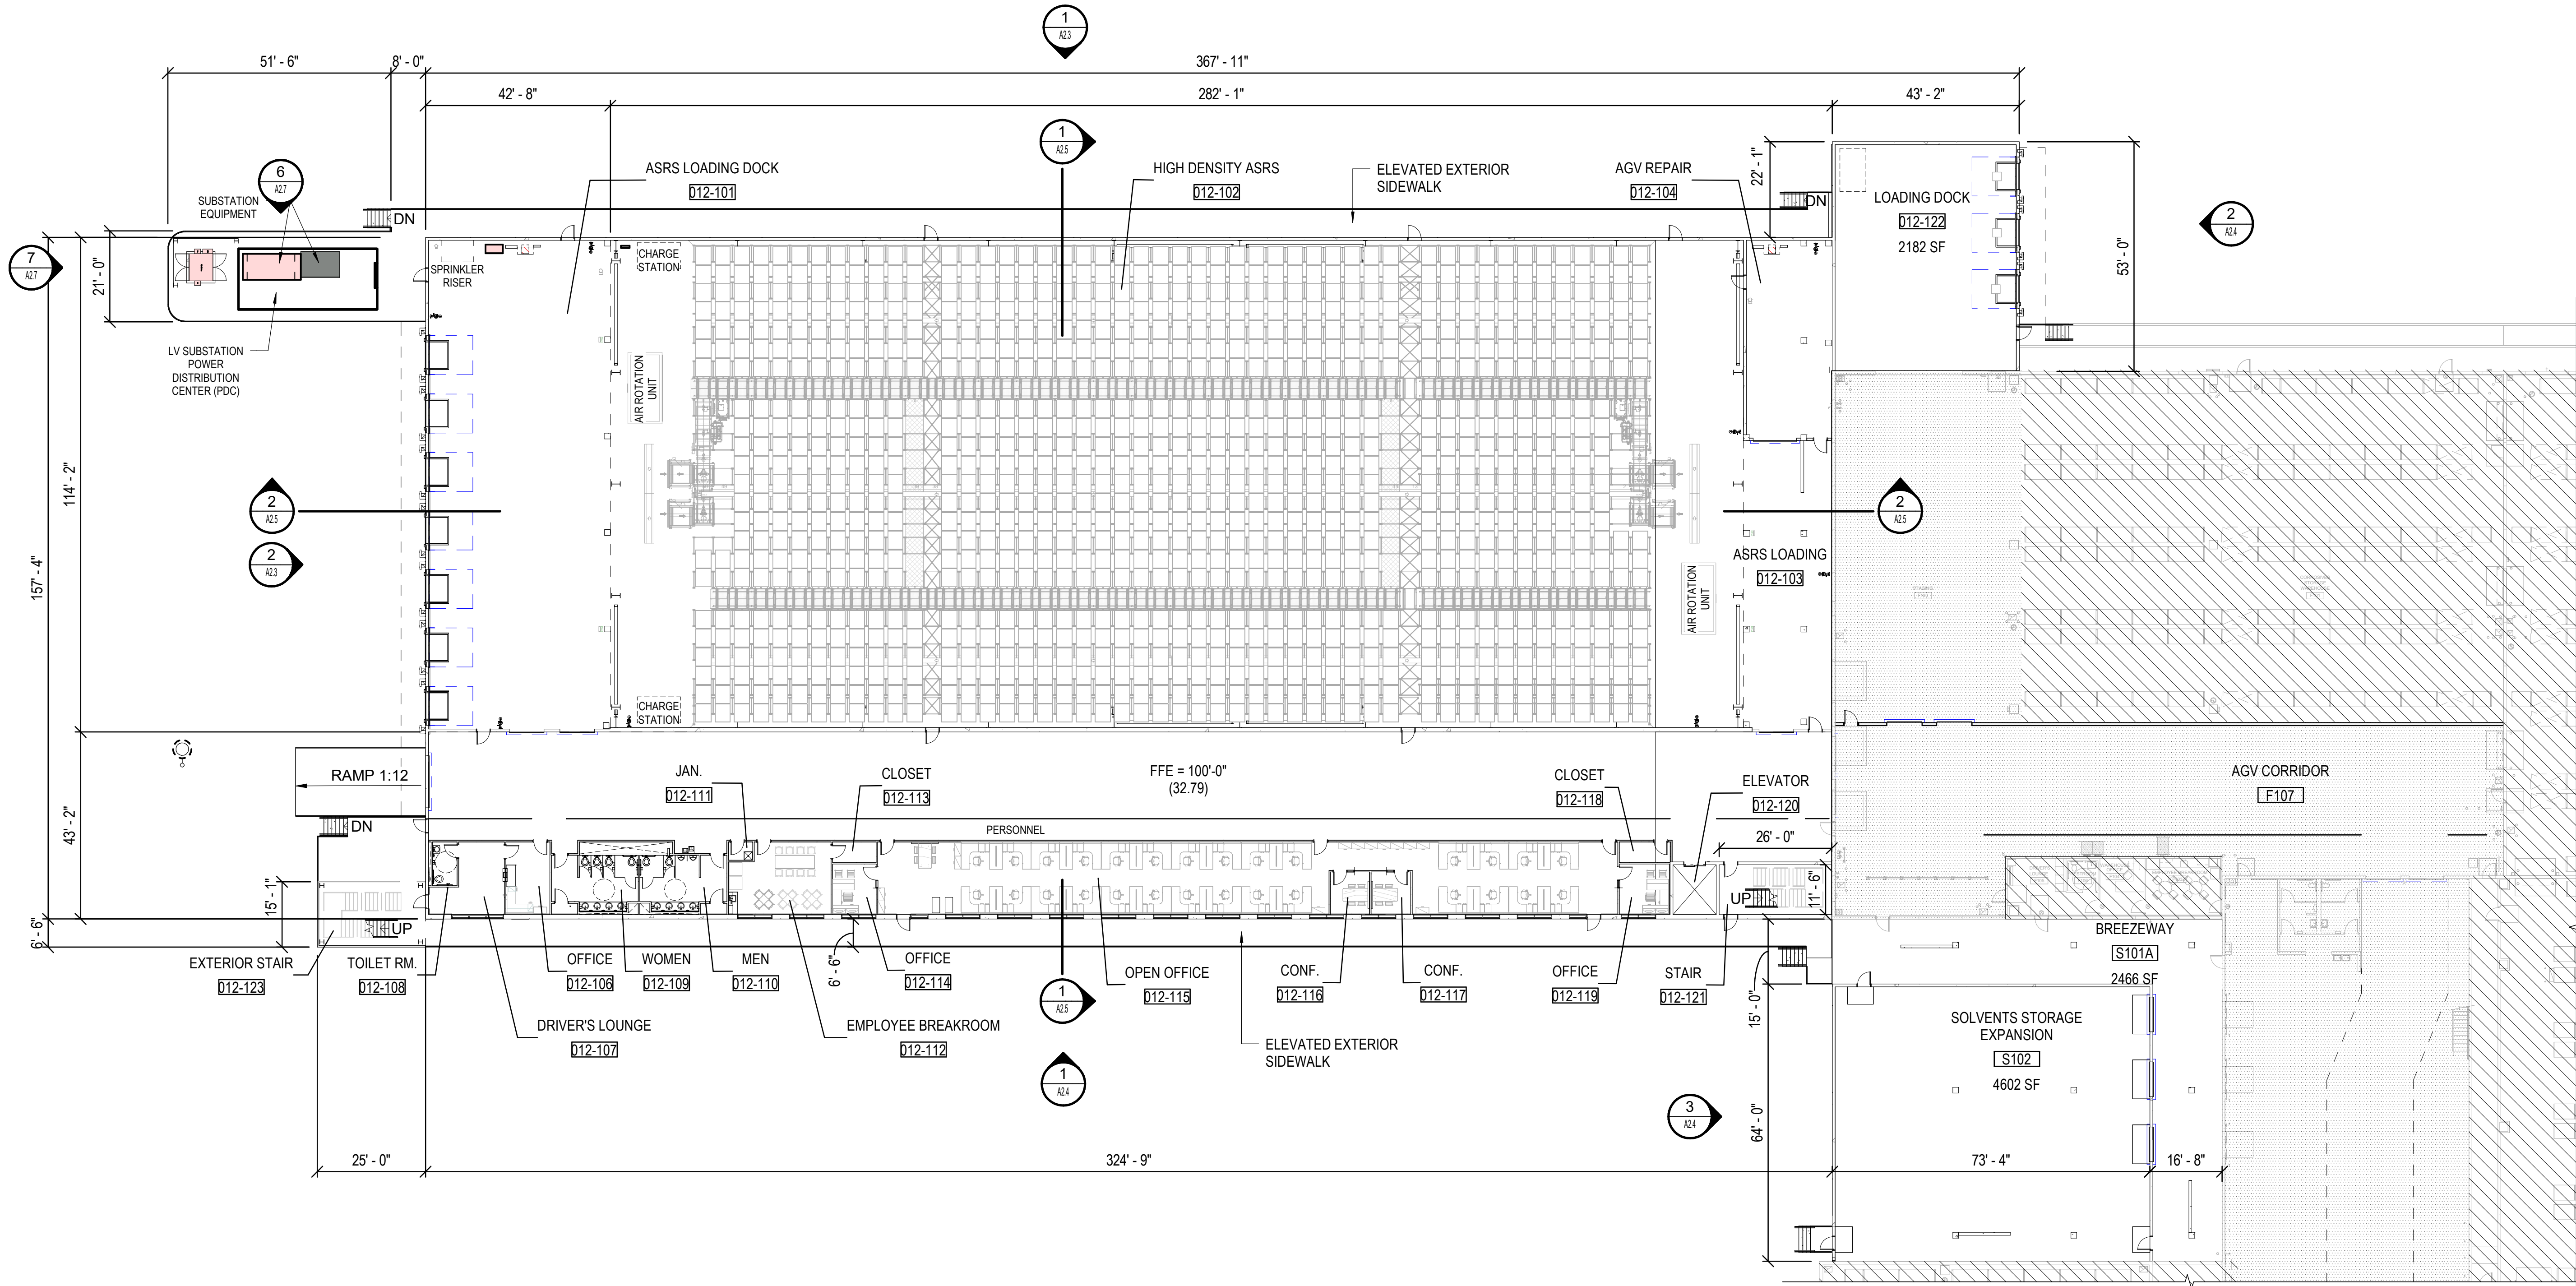

1 ASRS WAREHOUSE 012, LOADING DOCK ADDITION 21A, AND SOLVENT WAREHOUSE EXPANSION 21D- LEVEL 1 FLOOR PLAN  
SCALE: 1" = 20'-0"

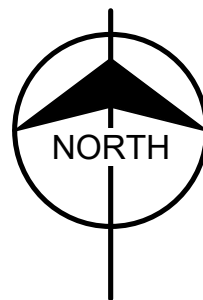

| ROOM AREA SCHEDULE |      |      |
|--------------------|------|------|
| NUMBER             | NAME | AREA |

012 - LEVEL 01

|         |                    |          |
|---------|--------------------|----------|
| 012-101 | ASRS LOADING DOCK  | 4739 SF  |
| 012-102 | HIGH DENSITY ASRS  | 29428 SF |
| 012-103 | ASRS LOADING       | 1382 SF  |
| 012-104 | AGV REPAIR         | 911 SF   |
| 012-105 | AGV CORRIDOR       | 8313 SF  |
| 012-106 | OFFICE             | 167 SF   |
| 012-108 | TOILET RM.         | 218 SF   |
| 012-109 | WOMEN              | 236 SF   |
| 012-110 | MEN                | 237 SF   |
| 012-111 | JAN.               | 23 SF    |
| 012-112 | EMPLOYEE BREAKROOM | 364 SF   |
| 012-113 | CLOSET             | 47 SF    |
| 012-114 | OFFICE             | 115 SF   |
| 012-115 | OPEN OFFICE        | 2635 SF  |
| 012-116 | CONF.              | 86 SF    |
| 012-117 | CONF.              | 88 SF    |
| 012-118 | CLOSET             | 55 SF    |
| 012-119 | OFFICE             | 132 SF   |
| 012-120 | ELEVATOR           | 115 SF   |
| 012-121 | STAIR              | 298 SF   |
| 012-122 | LOADING DOCK       | 2182 SF  |
| 012-123 | EXTERIOR STAIR     | 361 SF   |
|         |                    | 52133 SF |

012 - LEVEL 02

|         |                   |          |
|---------|-------------------|----------|
| 012-202 | BREAK ROOM        | 1164 SF  |
| 012-203 | CONFERENCE        | 383 SF   |
| 012-204 | WOMEN             | 236 SF   |
| 012-205 | MEN               | 236 SF   |
| 012-206 | OFFICE SPACES     | 7048 SF  |
| 012-207 | COLLABORATION     | 430 SF   |
| 012-208 | CONFERENCE        | 694 SF   |
| 012-209 | OFFICE            | 179 SF   |
| 012-210 | OFFICE            | 218 SF   |
| 012-211 | OFFICE            | 224 SF   |
| 012-212 | OFFICE            | 224 SF   |
| 012-213 | ELECTRICAL ROOM   | 119 SF   |
| 012-214 | OFFICE            | 274 SF   |
| 012-215 | IT ROOM           | 115 SF   |
| 012-216 | CLO.              | 57 SF    |
| 012-217 | WAITING / COLLAB. | 454 SF   |
| 012-218 | STOR              | 106 SF   |
| 012-219 | CONFERENCE        | 549 SF   |
| 012-220 | ELEVATOR          | 115 SF   |
| 012-221 | STAIR             | 298 SF   |
|         |                   | 13122 SF |
|         |                   | 65255 SF |

LEGEND:

- EXISTING BUILDING
- EXISTING BUILDING INTERIOR RENOVATION


PRELIMINARY - NOT  
FOR CONSTRUCTION

| REV. | DATE       | DES | CHK | APR | DESCRIPTION                       |
|------|------------|-----|-----|-----|-----------------------------------|
| D    | 09/25/2023 | CA  | CB  | KT  | ISSUED FOR REZONING 2nd COMMENTS  |
| C    | 07/01/2023 | CA  | CB  | KT  | ISSUED FOR REZONING COMMENTS      |
| B    | 04/28/2023 | CA  | CB  | KT  | ISSUED FOR REZONING SUBMITTAL     |
| A    | 02/27/2022 | CA  | CB  | KT  | ISSUED FOR REZONING PRE-SUBMITTAL |

REGISTRANT  
KAYLA TRUSS-BORDEN  
1852 NORTH CENTRAL AVENUE  
PHOENIX, AZ 85004  
ktrussborden@burnsmd.com  
(480) 581-1456

APPLICANT  
BENJAMIN GRAFF  
QUARLES & BRADY LLP  
1852 NORTH CENTRAL AVENUE  
SUITE 600  
PHOENIX, AZ 85004  
benjamin.graff@quarles.com  
(602) 228-5683

OWNER / DEVELOPER  
SCOTT KLAMM  
6650 SOUTH MOUNTAIN ROAD  
SUITE 100  
SCOTT KLAMM@fujifilm.com  
(480) 957-7092

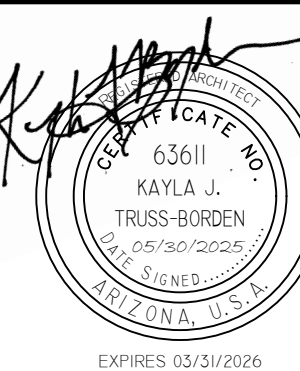


BURNS  
MEDONNELL  
9400 WARD PARKWAY  
KANSAS CITY, MO 64114  
burns & McDonnell Engineering Company, Inc.  
License No. 11523

FUJIFILM  
FUJIFILM Electronic Materials U.S.A., Inc.  
6650 SOUTH MOUNTAIN ROAD  
MESA, ARIZONA 85212



FUJIFILM - MESA AZ, SITE EXPANSION  
PHASE 2 - ASRS WAREHOUSE 012, LOADING DOCK ADDITION 21A,  
AND SOLVENT WAREHOUSE EXPANSION 21D- LEVEL 1 FLOOR  
PLAN

|               |            |
|---------------|------------|
| FUJIFILM NO.: | 147051     |
| AAE FIRM NO.: |            |
| DRAWN:        | C. ALICEA  |
| CHECKED:      | C. BLEDSOE |
| DATE:         | 04/28/2023 |
| SCALE:        | AS NOTED   |
| DRAWING:      |            |
| SHEET         | OF         |





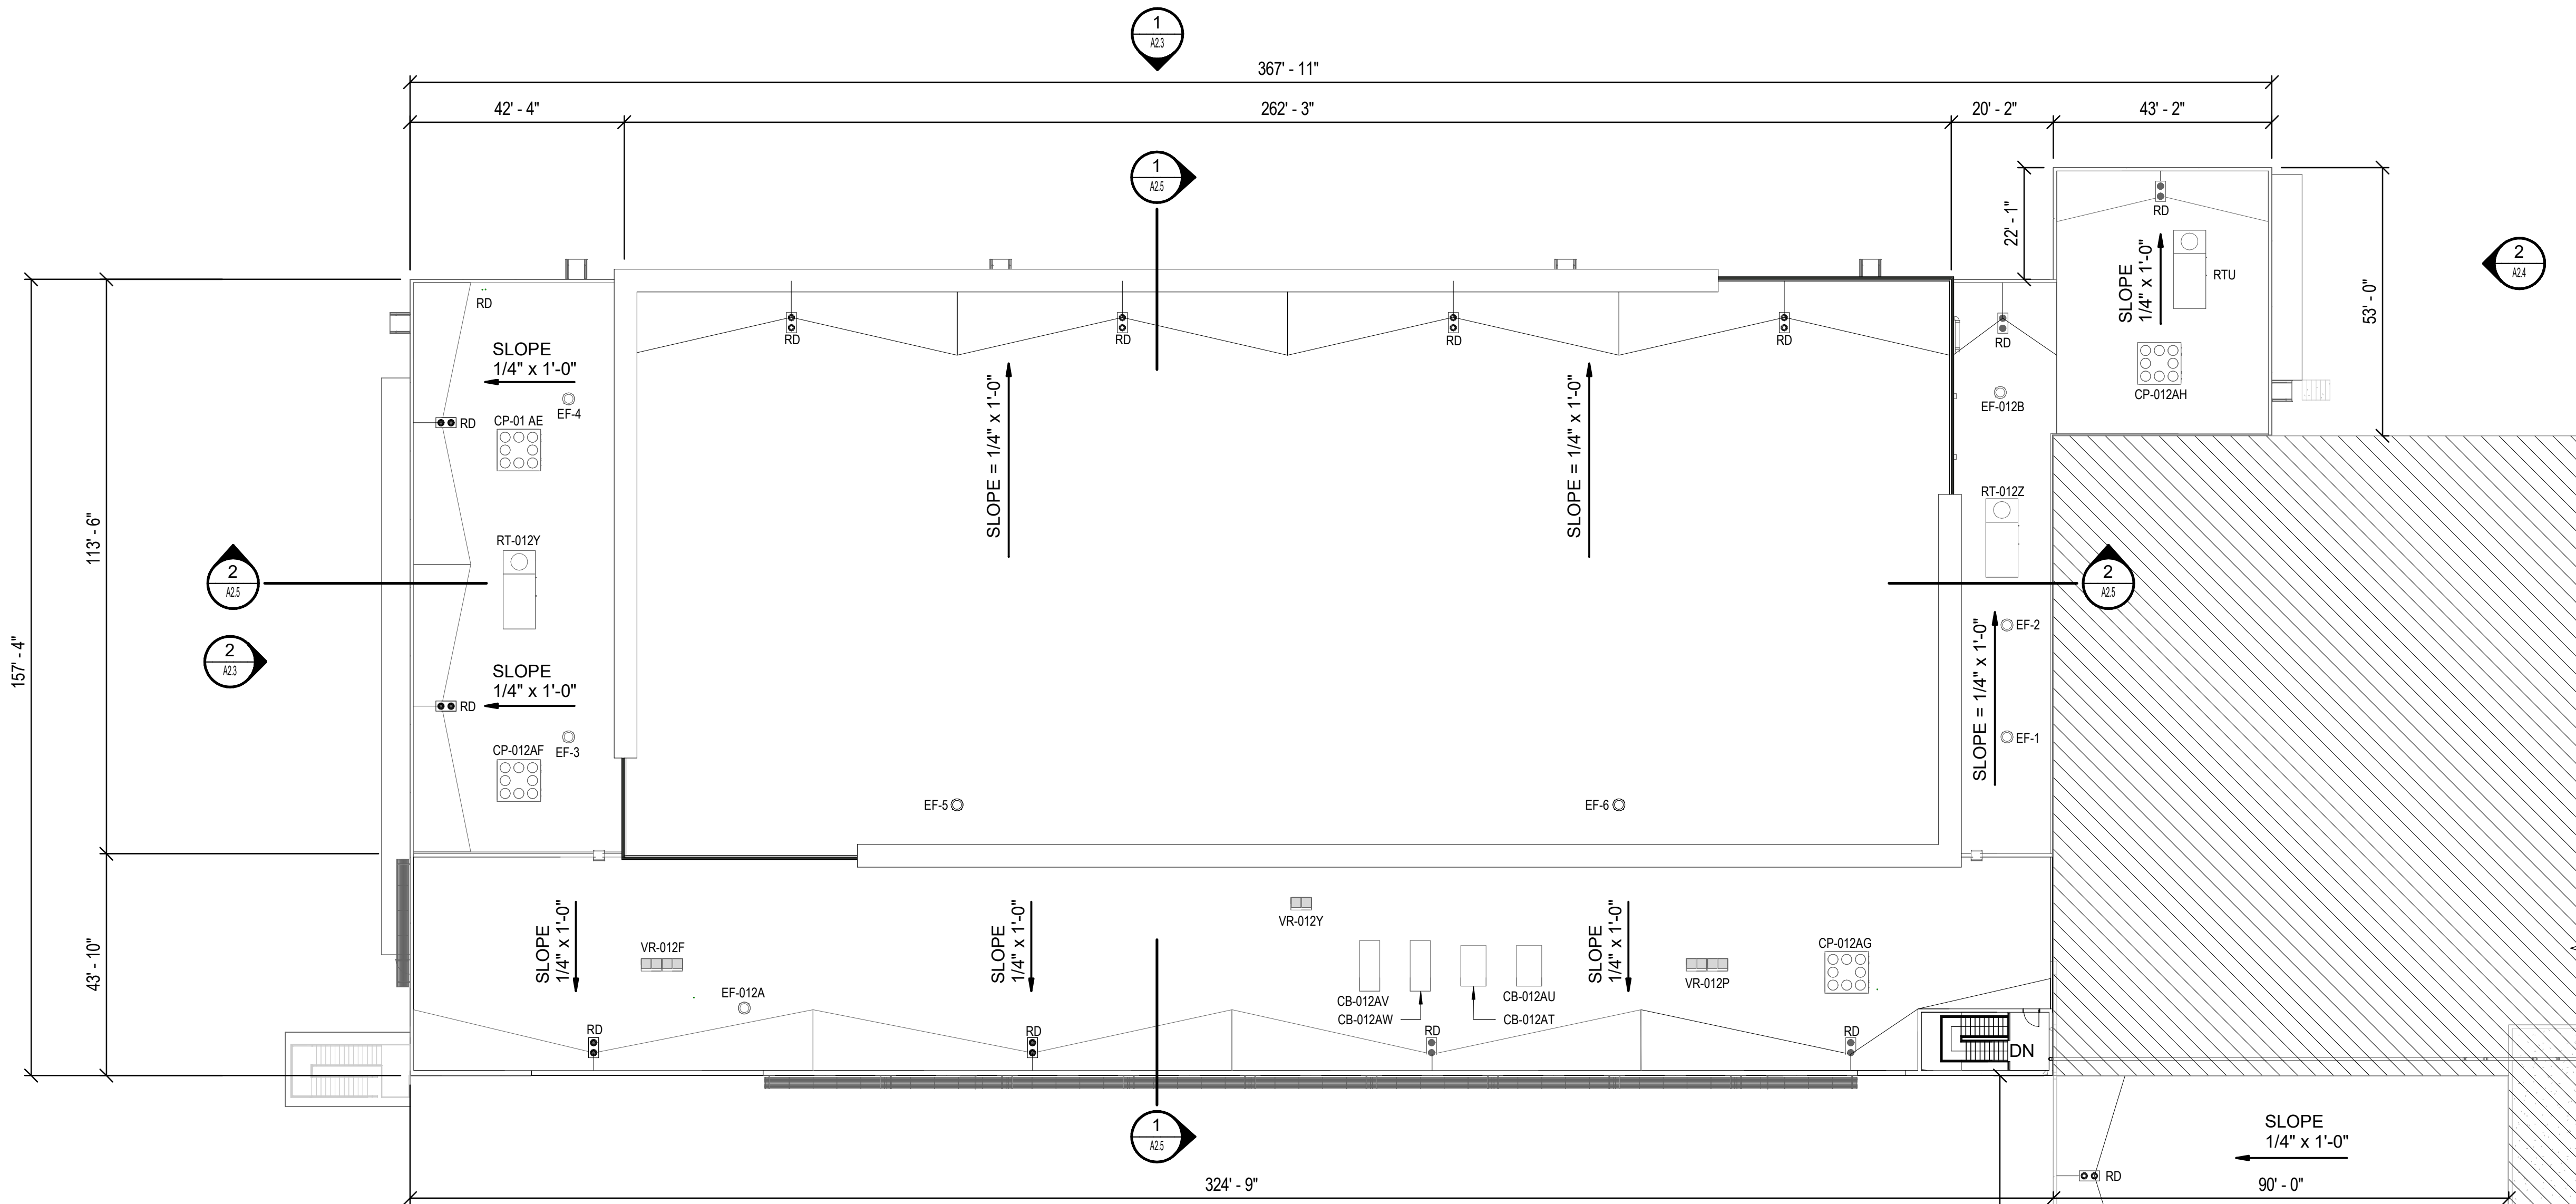

1 ASRS WAREHOUSE 012, LOADING DOCK ADDITION 21A, AND SOLVENT WAREHOUSE EXPANSION 21D- ROOF PLAN  
SCALE: 1" = 20'-0"

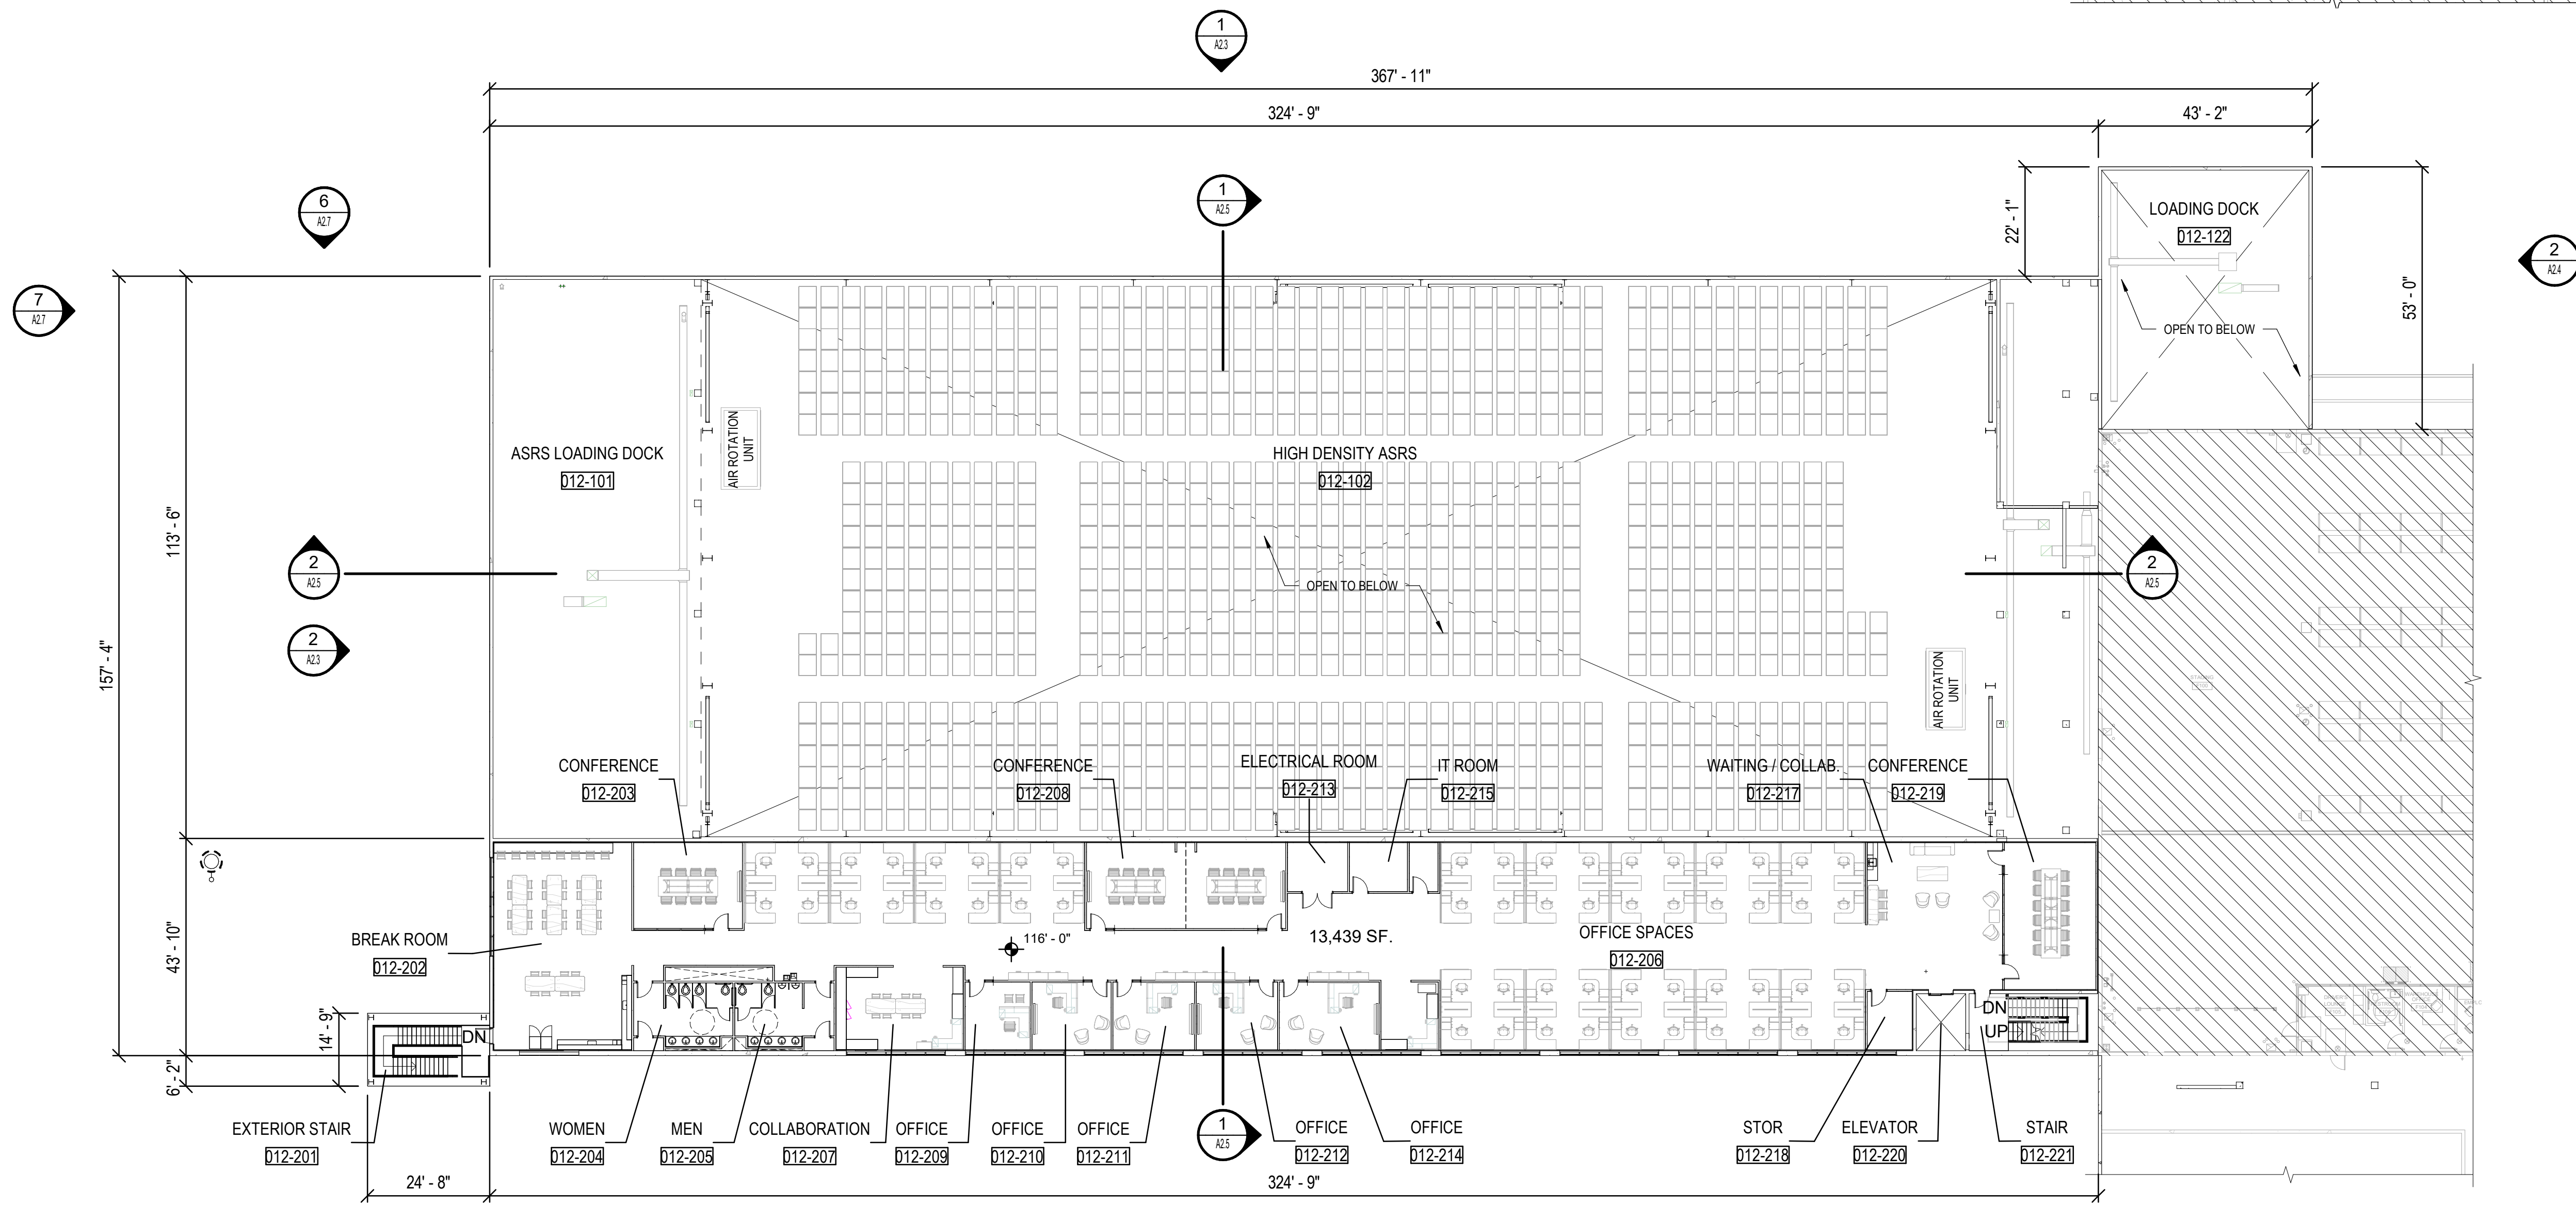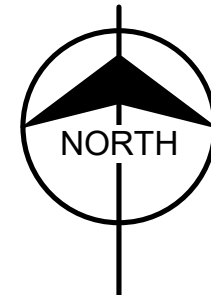

2 ASRS WAREHOUSE 012 - LEVEL 2 FLOOR PLAN  
SCALE: 1" = 20'-0"

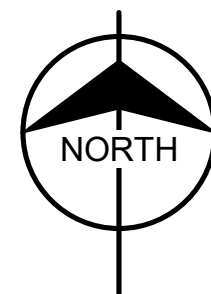 

| ROOM AREA SCHEDULE |                    |          |
|--------------------|--------------------|----------|
| NUMBER             | NAME               | AREA     |
| 012 - LEVEL 01     |                    |          |
| 012-101            | ASRS LOADING DOCK  | 4739 SF  |
| 012-102            | HIGH DENSITY ASRS  | 29428 SF |
| 012-103            | ASRS LOADING       | 1382 SF  |
| 012-104            | AGV REPAIR         | 911 SF   |
| 012-105            | AGV CORRIDOR       | 8313 SF  |
| 012-106            | OFFICE             | 167 SF   |
| 012-108            | TOILET RM.         | 218 SF   |
| 012-109            | WOMEN              | 236 SF   |
| 012-110            | MEN                | 237 SF   |
| 012-111            | JAN.               | 23 SF    |
| 012-112            | EMPLOYEE BREAKROOM | 364 SF   |
| 012-113            | CLOSET             | 47 SF    |
| 012-114            | OFFICE             | 115 SF   |
| 012-115            | OPEN OFFICE        | 2635 SF  |
| 012-116            | CONF.              | 86 SF    |
| 012-117            | CONF.              | 88 SF    |
| 012-118            | CLOSET             | 55 SF    |
| 012-119            | OFFICE             | 132 SF   |
| 012-120            | ELEVATOR           | 115 SF   |
| 012-121            | STAIR              | 298 SF   |
| 012-122            | LOADING DOCK       | 2182 SF  |
| 012-123            | EXTERIOR STAIR     | 361 SF   |
|                    |                    | 52133 SF |

|                |                   |          |
|----------------|-------------------|----------|
| 012 - LEVEL 02 |                   |          |
| 012-202        | BREAK ROOM        | 1164 SF  |
| 012-203        | CONFERENCE        | 383 SF   |
| 012-204        | WOMEN             | 236 SF   |
| 012-205        | MEN               | 236 SF   |
| 012-206        | OFFICE SPACES     | 7048 SF  |
| 012-207        | COLLABORATION     | 430 SF   |
| 012-208        | CONFERENCE        | 684 SF   |
| 012-209        | OFFICE            | 179 SF   |
| 012-210        | OFFICE            | 218 SF   |
| 012-211        | OFFICE            | 224 SF   |
| 012-212        | OFFICE            | 224 SF   |
| 012-213        | ELECTRICAL ROOM   | 119 SF   |
| 012-214        | OFFICE            | 274 SF   |
| 012-215        | IT ROOM           | 115 SF   |
| 012-216        | CLO.              | 57 SF    |
| 012-217        | WAITING / COLLAB. | 454 SF   |
| 012-218        | STOR.             | 106 SF   |
| 012-219        | CONFERENCE        | 549 SF   |
| 012-220        | ELEVATOR          | 115 SF   |
| 012-221        | STAIR             | 298 SF   |
|                |                   | 13122 SF |
|                |                   | 65255 SF |

LEGEND:

EXISTING BUILDING


PRELIMINARY - NOT FOR CONSTRUCTION

| REV. | DATE       | DES | CHK | APR | DESCRIPTION                       |
|------|------------|-----|-----|-----|-----------------------------------|
| D    | 09/25/2023 | CA  | CB  | KT  | ISSUED FOR REZONING 2nd COMMENTS  |
| C    | 07/01/2023 | CA  | CB  | KT  | ISSUED FOR REZONING COMMENTS      |
| B    | 04/28/2023 | CA  | CB  | KT  | ISSUED FOR REZONING SUBMITTAL     |
| A    | 02/27/2023 | CA  | CB  | KT  | ISSUED FOR REZONING PRE-SUBMITTAL |

REGISTRANT  
KAYLA TRUSS-BORDEN  
1650 NORTH CENTRAL AVENUE  
PHOENIX, AZ 85004  
ktrussborden@burnsmd.com  
(480) 561-1456

APPLICANT  
BENJAMIN GRAFF  
QUARLES & BRADY LLP  
1650 NORTH CENTRAL AVENUE  
SUITE 600  
PHOENIX, AZ 85004  
benjamin@quarles.com  
(602) 228-5683

OWNER / DEVELOPER  
SCOTT KLAMM  
6650 SOUTH MOUNTAIN ROAD  
SUITE 600  
MESA, ARIZONA 85212  
scott.klamm@fujifilm.com  
(480) 967-7092

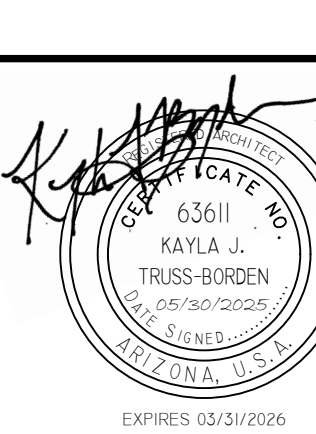

**BURNS MEDONNELL**  
9400 WARD PARKWAY  
KANSAS CITY, MO 64114  
Burns & McDonnell Engineering Company, Inc.  
License No. 111523

**FUJIFILM**  
FUJIFILM Electronic Materials U.S.A., Inc.  
6650 SOUTH MOUNTAIN ROAD  
MESA, ARIZONA 85212

FUJIFILM - MESA AZ, SITE EXPANSION  
PHASE 2 - ASRS WAREHOUSE 012, LOADING DOCK ADDITION 21A,  
AND SOLVENT WAREHOUSE EXPANSION 21D- LEVEL 2 FLOOR  
PLAN / ROOF PLAN

|              |            |
|--------------|------------|
| FUJINO:      | 147051     |
| AAE FRM NO.: | C. ALICEA  |
| DRAWN:       | C. BLEDSOE |
| CHECKED:     | 04/28/2023 |
| DATE:        | AS NOTED   |
| SCALE:       |            |
| DRAWING:     |            |
| SHEET        | OF         |