




DESIGN T-480-894-1680 F-480-894-2529
PROFESSIONALS, L.L.C.
 4542 E. McKellips Rd., Ste. 101, Mesa, AZ 85215


FALCON 12 AVIATION CENTER FOR:
 DKS PROPERTIES, LLC
 4800 EAST MCKELLIPS ROAD, MESA, ARIZONA

SHEET A7
 BUILDING "A" ELEVATIONS
 DATE 3-23-24 DWN. BY jm


PROJECT NO
 2324

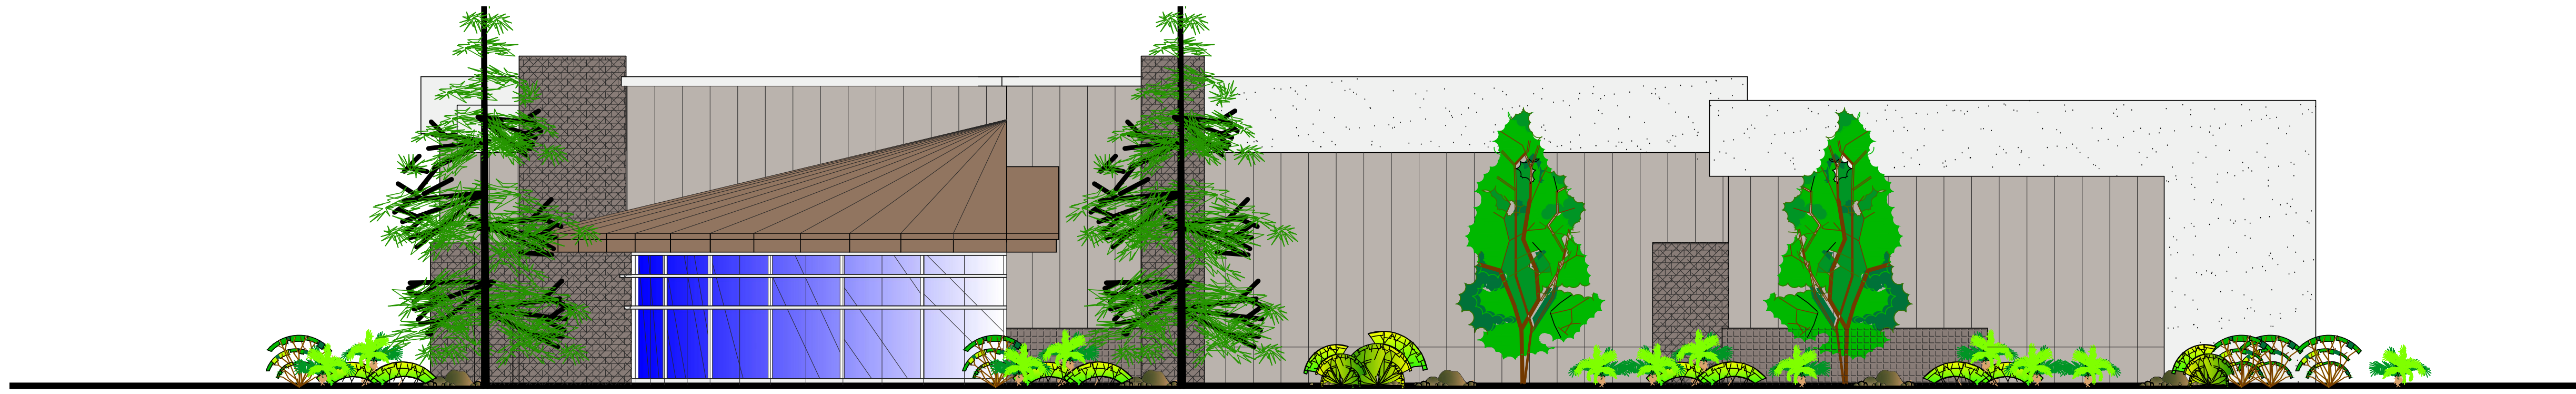


EAST ELEVATION
 SCALE: 3/32" = 1'-0"

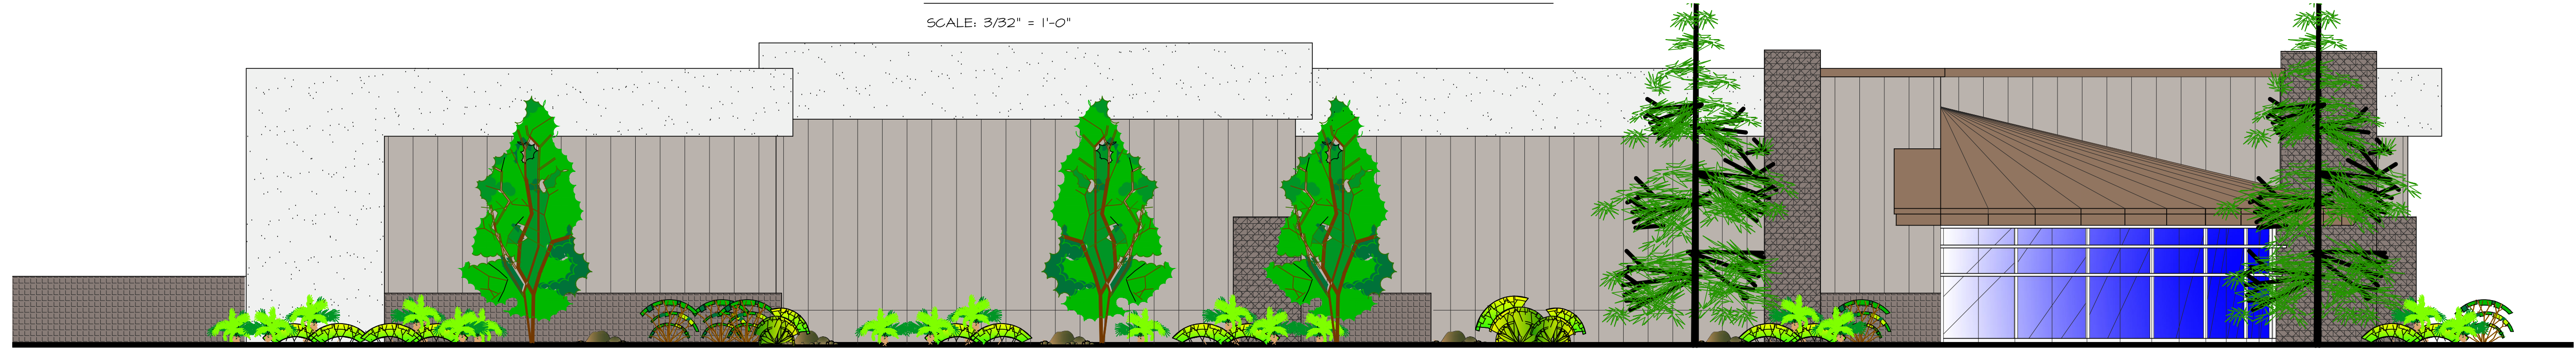

SOUTH ELEVATION
 SCALE: 3/32" = 1'-0"

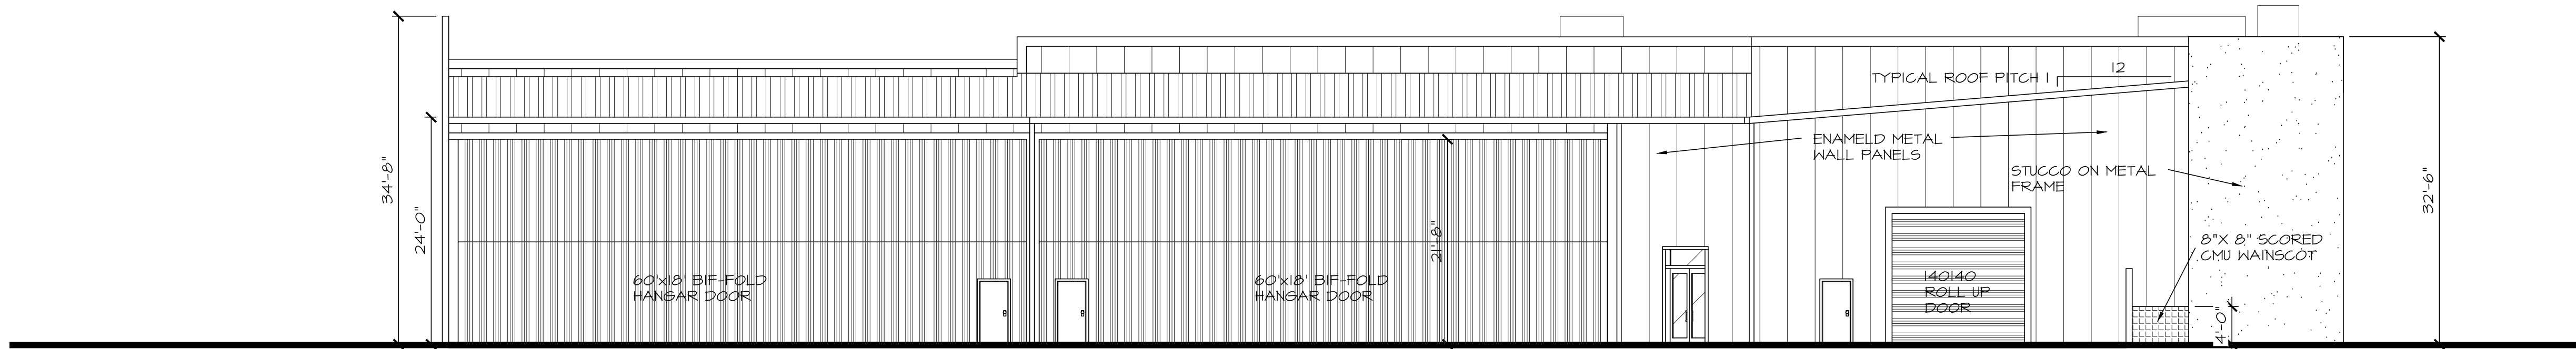

WEST ELEVATION
 SCALE: 3/32" = 1'-0"

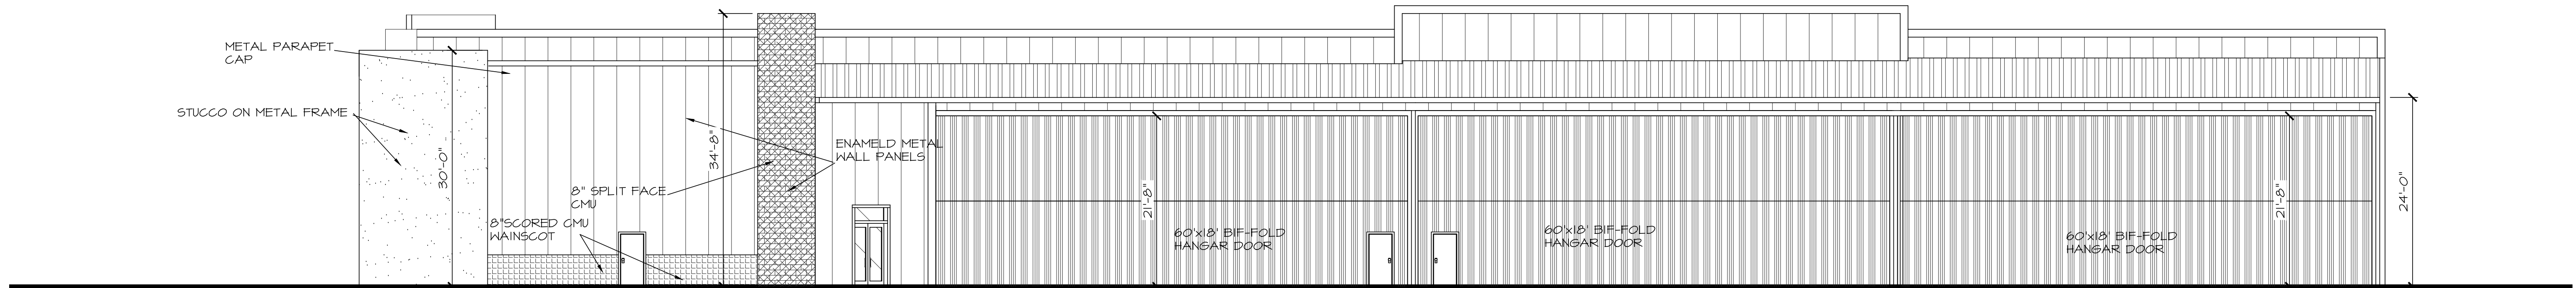

NORTH ELEVATION
 SCALE: 3/32" = 1'-0"




DESIGN T-480-894-1680 F-480-894-2529
PROFESSIONALS, L.L.C.
 4542 E. McKellips Rd., Ste. 101, Mesa, AZ 85215


FALCON 12 AVIATION CENTER FOR:
 DKS PROPERTIES, LLC
 4800 EAST MCKELLIPS ROAD, MESA, ARIZONA

SHEET A7
 BUILDING "A" ELEVATIONS
 DATE 6-7-24 DWN. BY jm


PROJECT NO
 2324

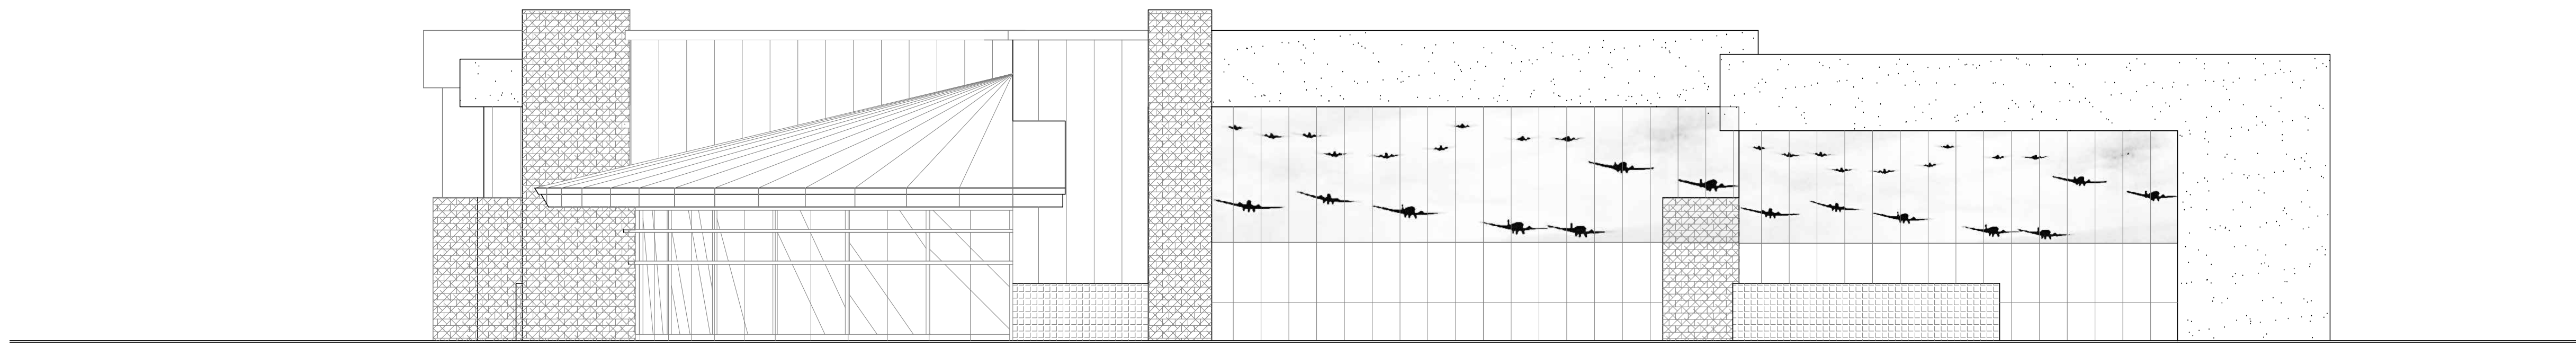


EAST ELEVATION
 SCALE: 3/32" = 1'-0"

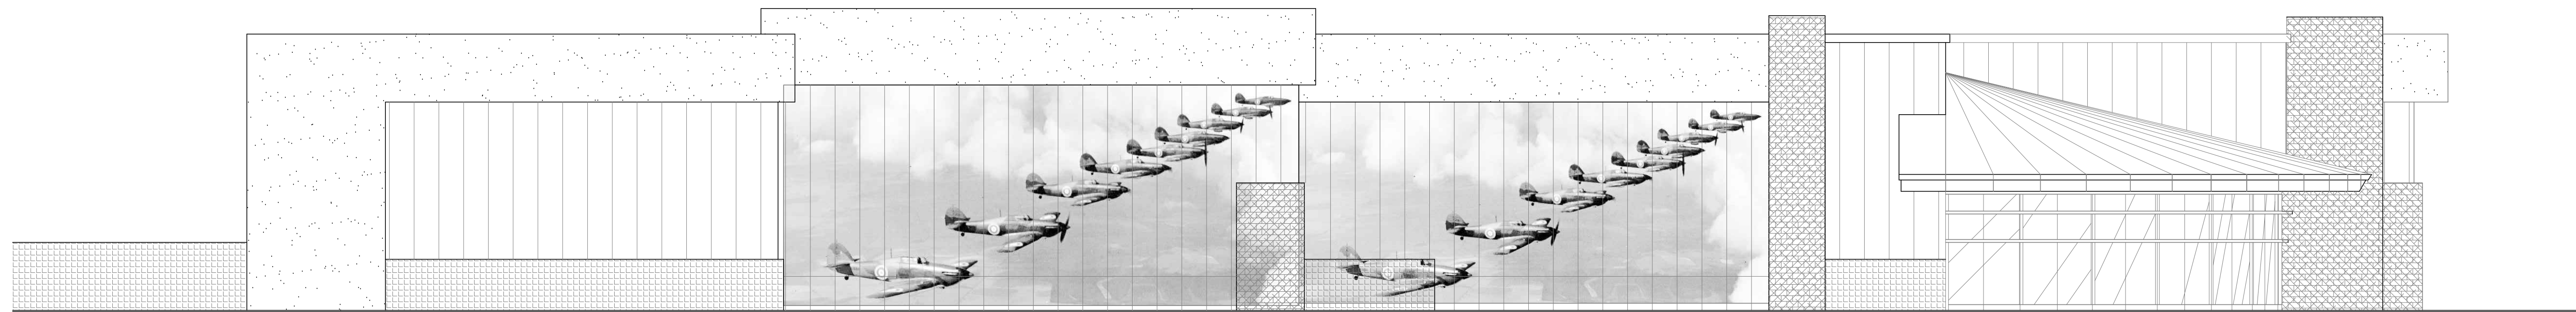


SOUTH ELEVATION
 SCALE: 3/32" = 1'-0"

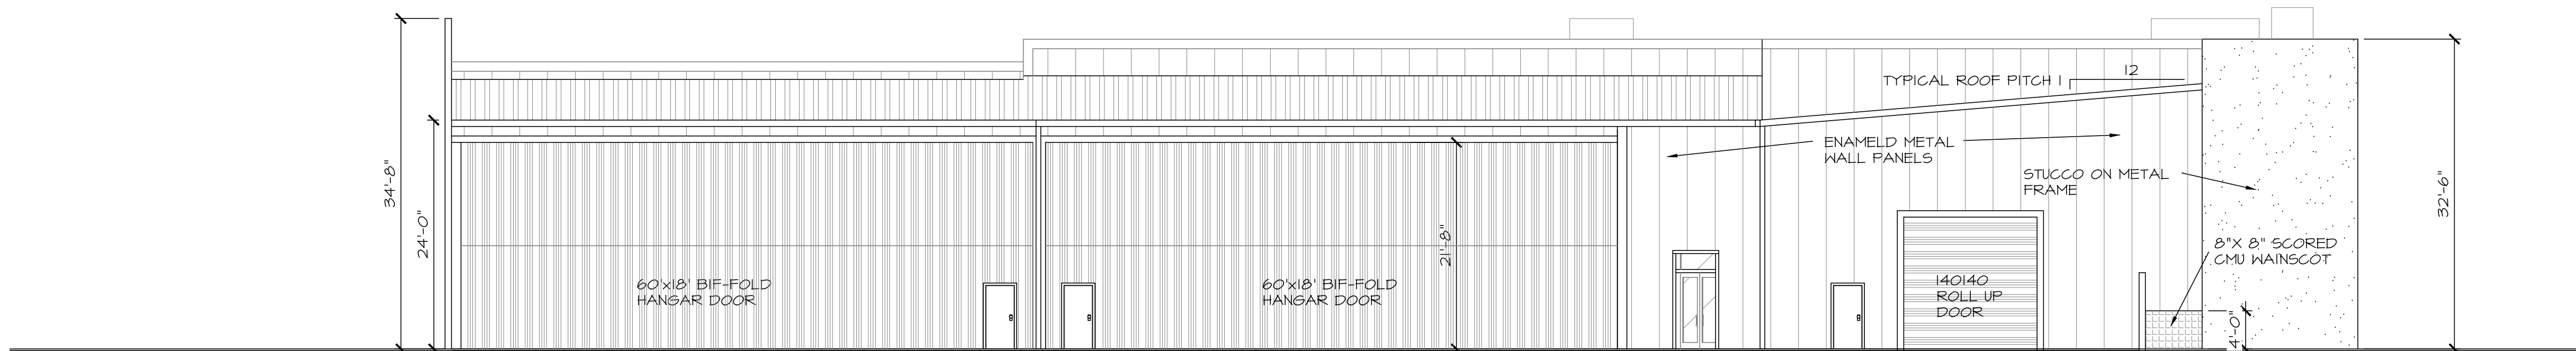

WEST ELEVATION
 SCALE: 3/32" = 1'-0"

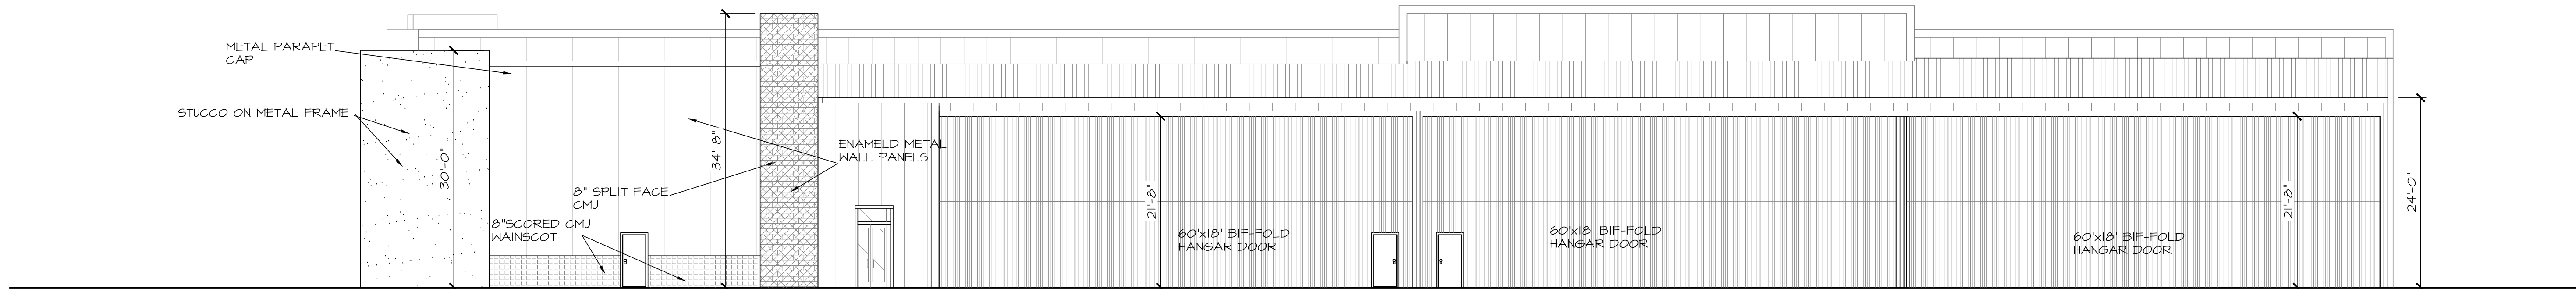

NORTH ELEVATION
 SCALE: 3/32" = 1'-0"

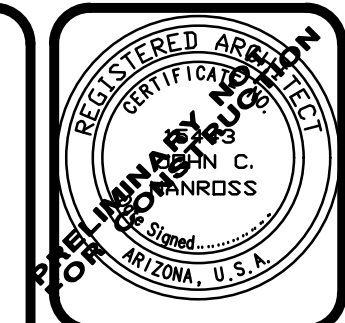


DESIGN T-480-894-1680 F-480-894-2529
DESIGN PROFESSIONALS, L.L.C.
 4542 E. McKellips Rd., Ste. 101, Mesa, AZ 85215


FALCON 12 AVIATION CENTER FOR:
 DKS PROPERTIES, LLC
 4800 EAST MCKELLIPS ROAD MESA, ARIZONA

SHEET A8
 BUILDING "B" ELEVATIONS
 DATE 3-19-24 DWN. BY j_m


PROJECT NO
 2324

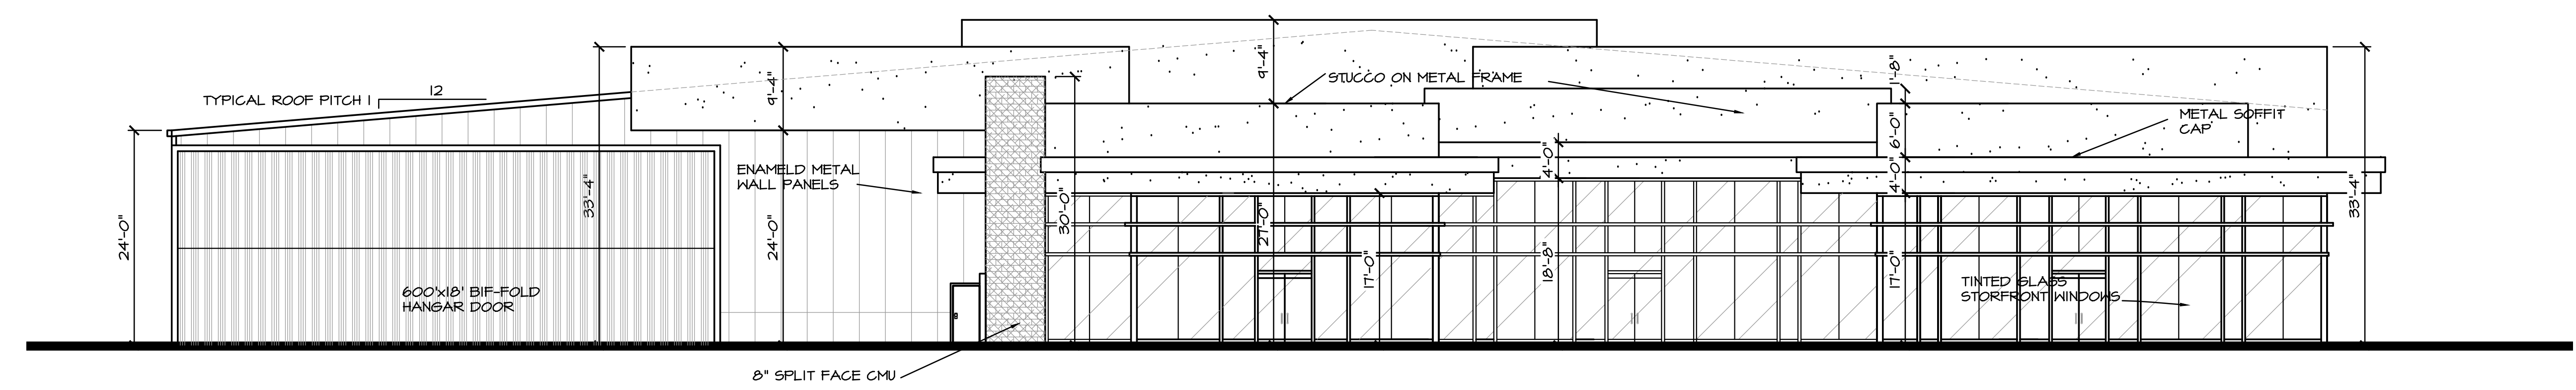


EAST ELEVATION
 SCALE: 3/32" = 1'-0"

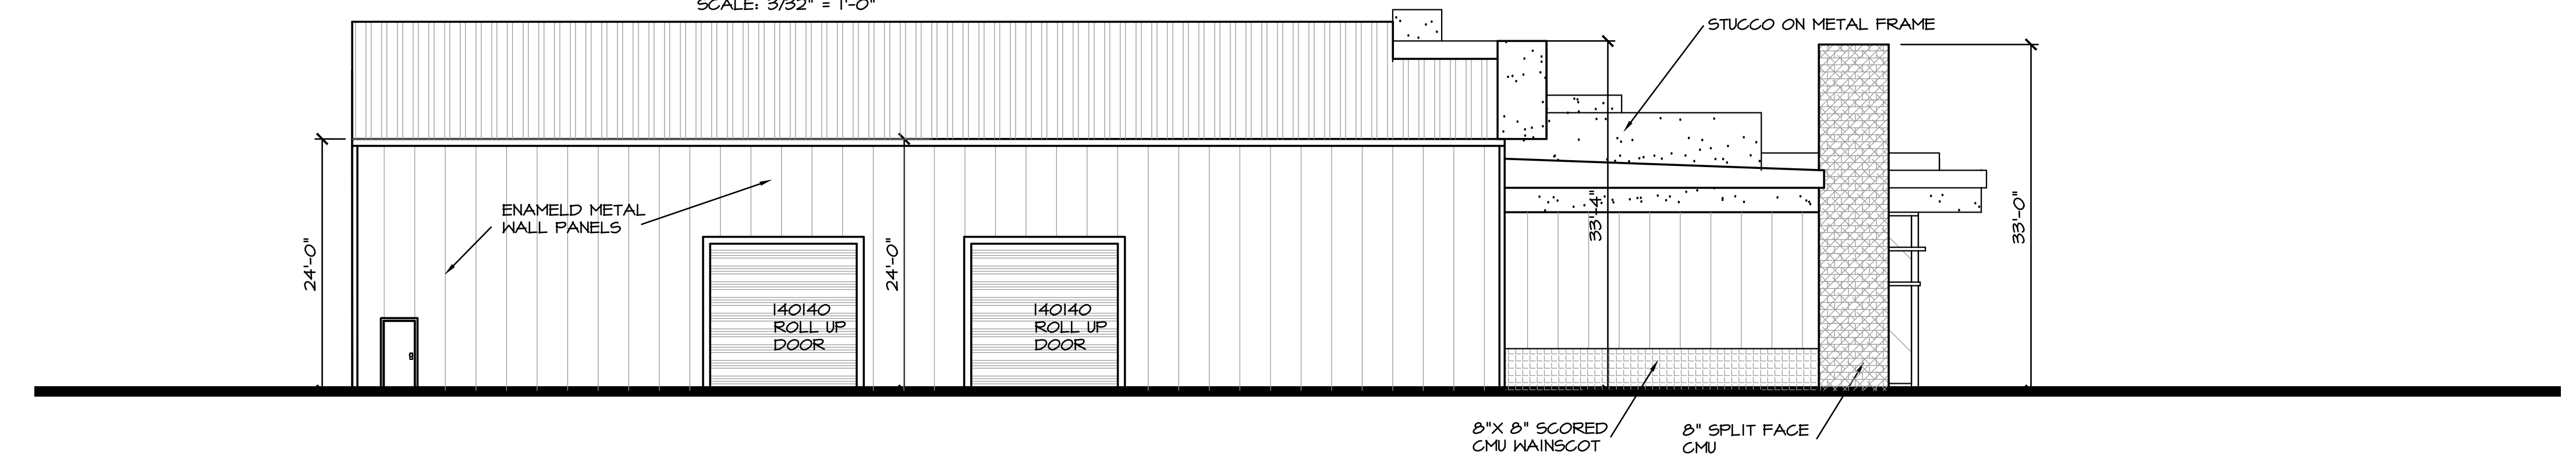


SOUTH ELEVATION
 SCALE: 3/32" = 1'-0"

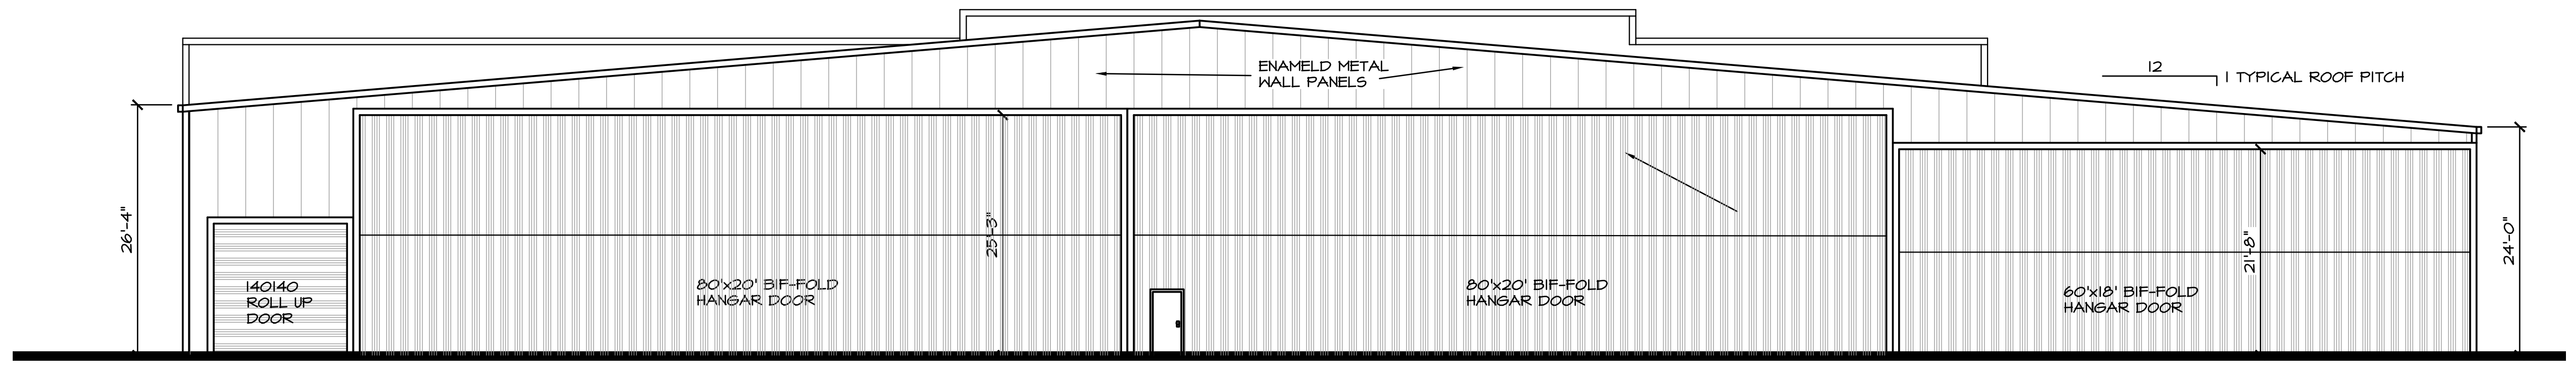


WEST ELEVATION
 SCALE: 3/32" = 1'-0"

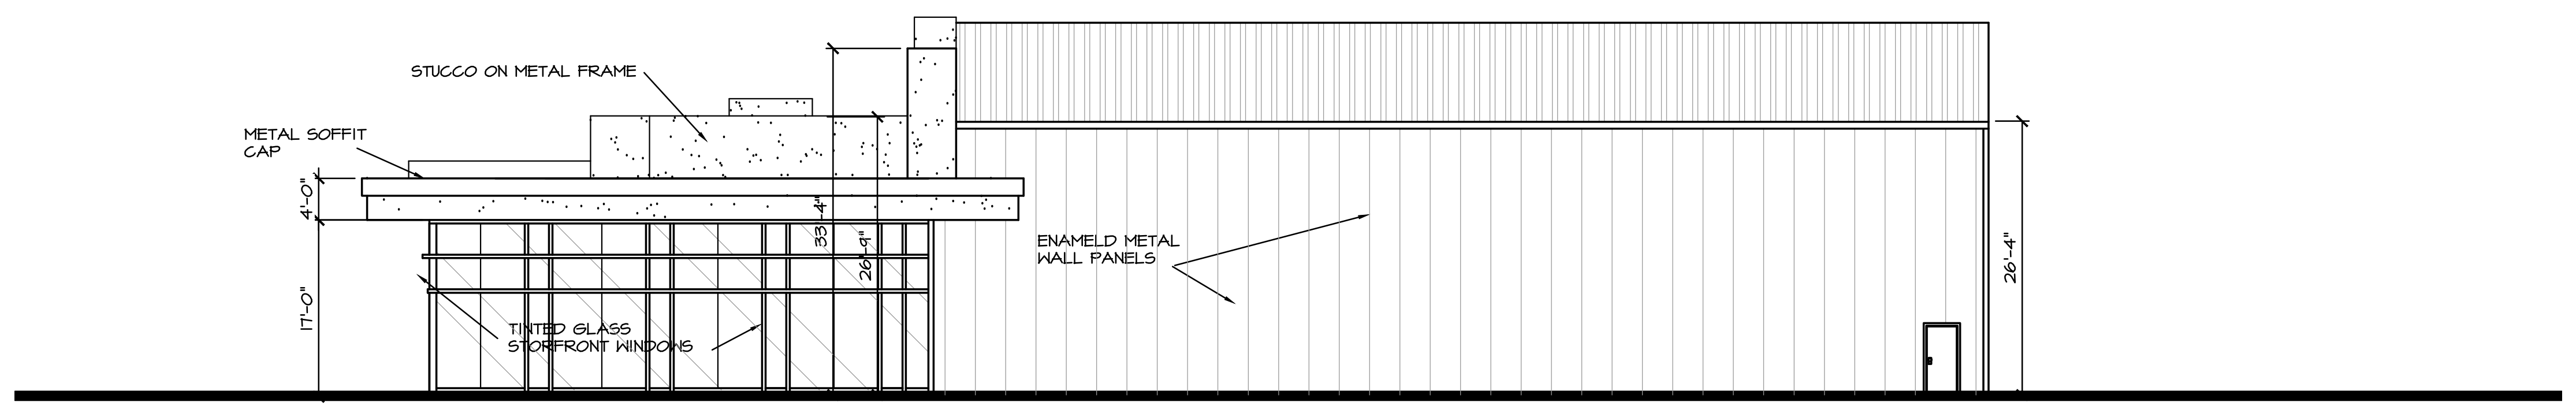


NORTH ELEVATION
 SCALE: 3/32" = 1'-0"

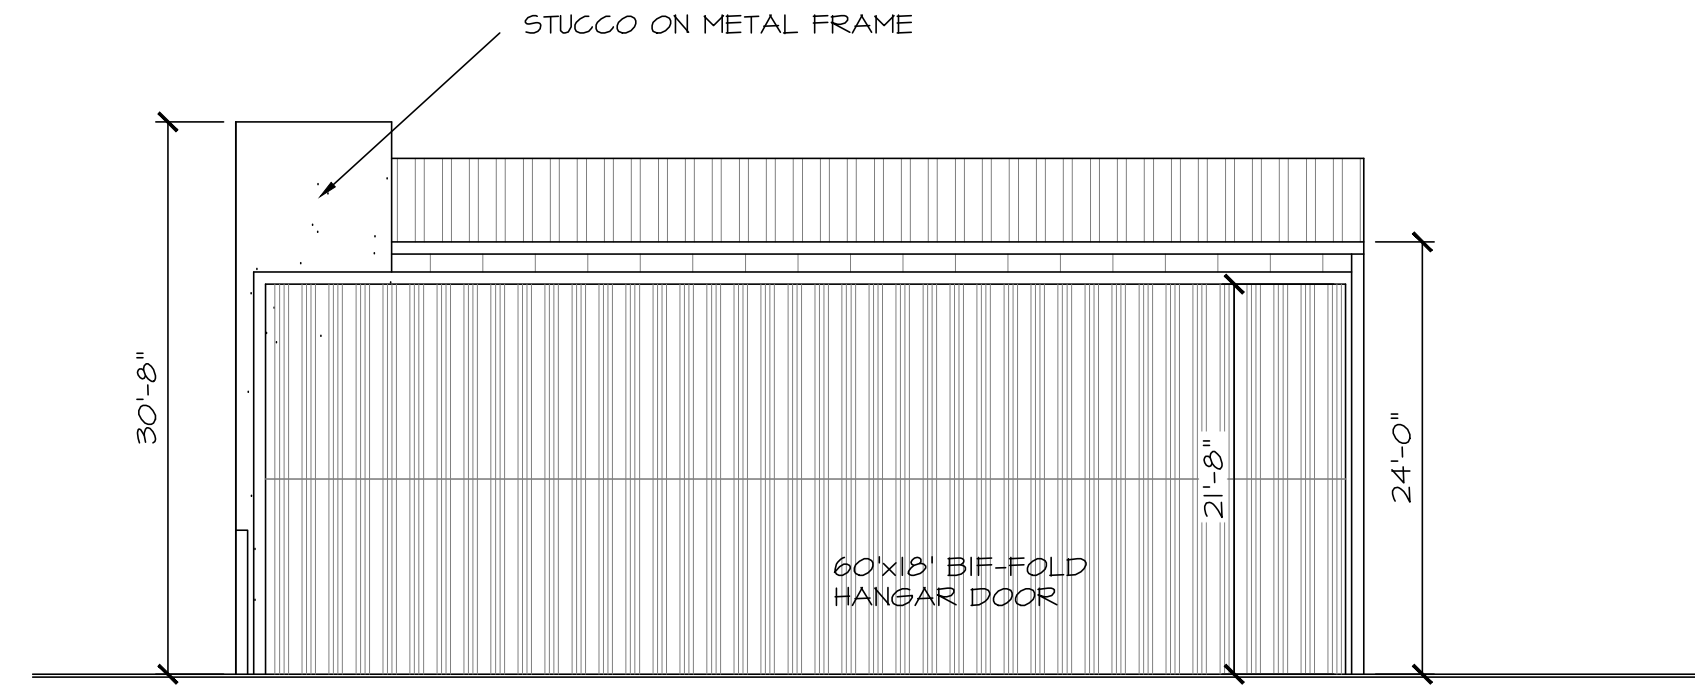


EAST ELEVATION
SCALE: 3/32" = 1'-0"

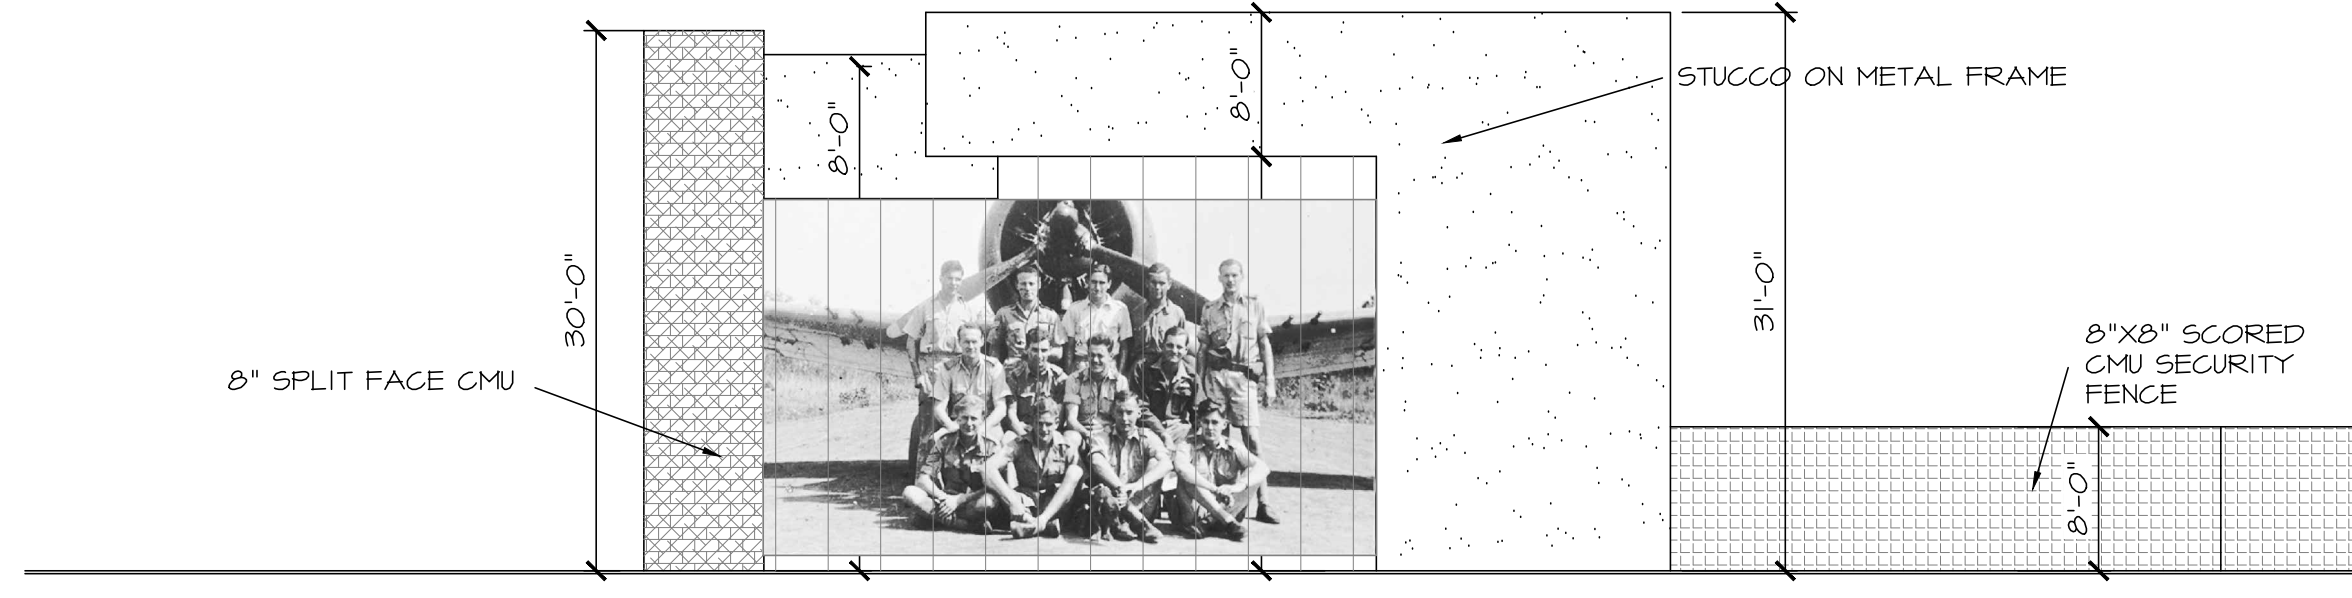

SOUTH ELEVATION
SCALE: 3/32" = 1'-0"

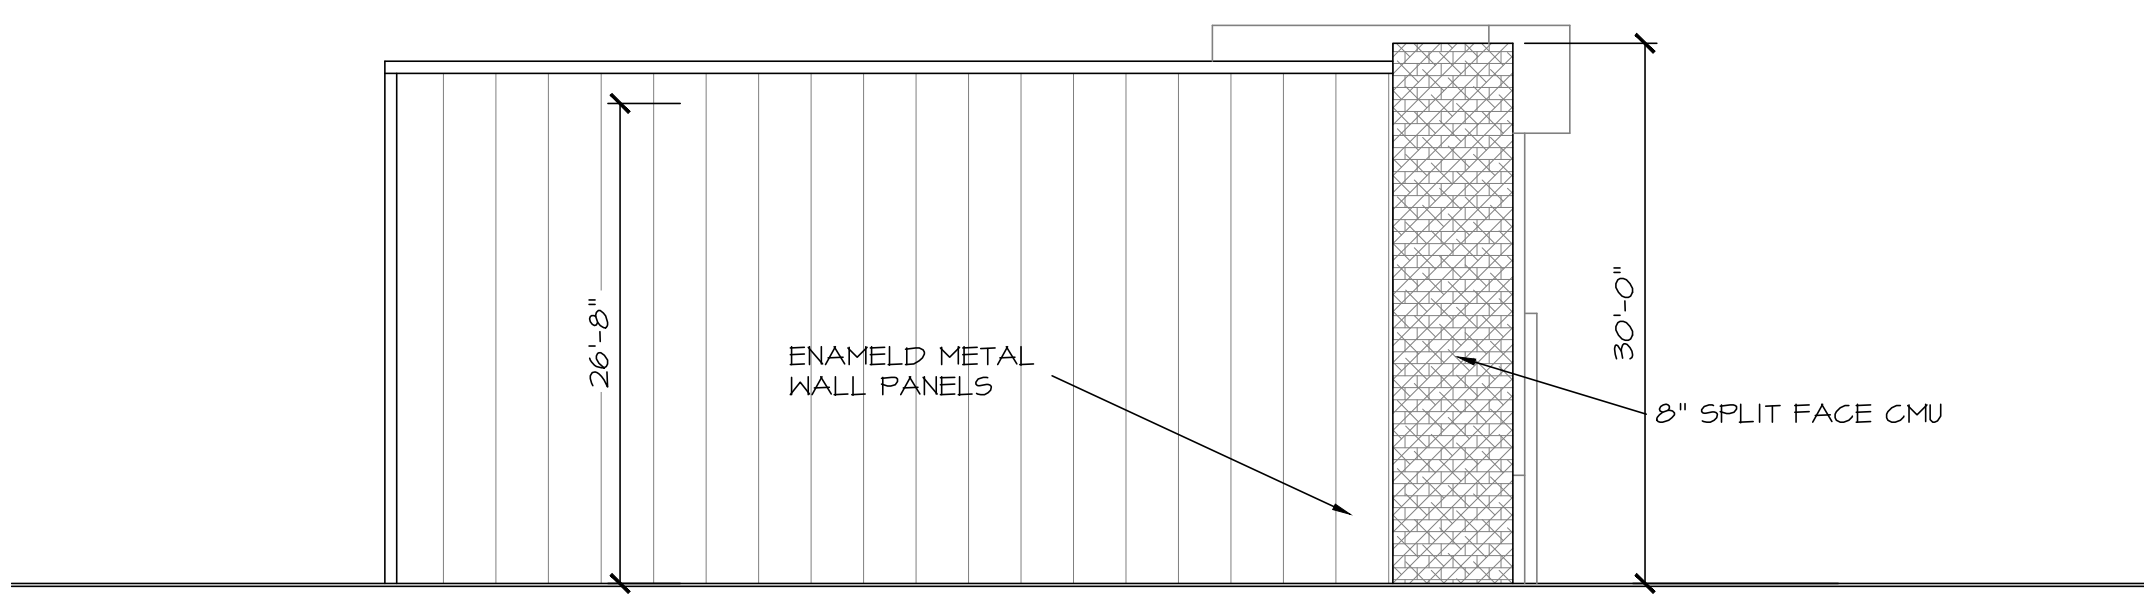

WEST ELEVATION
SCALE: 3/32" = 1'-0"

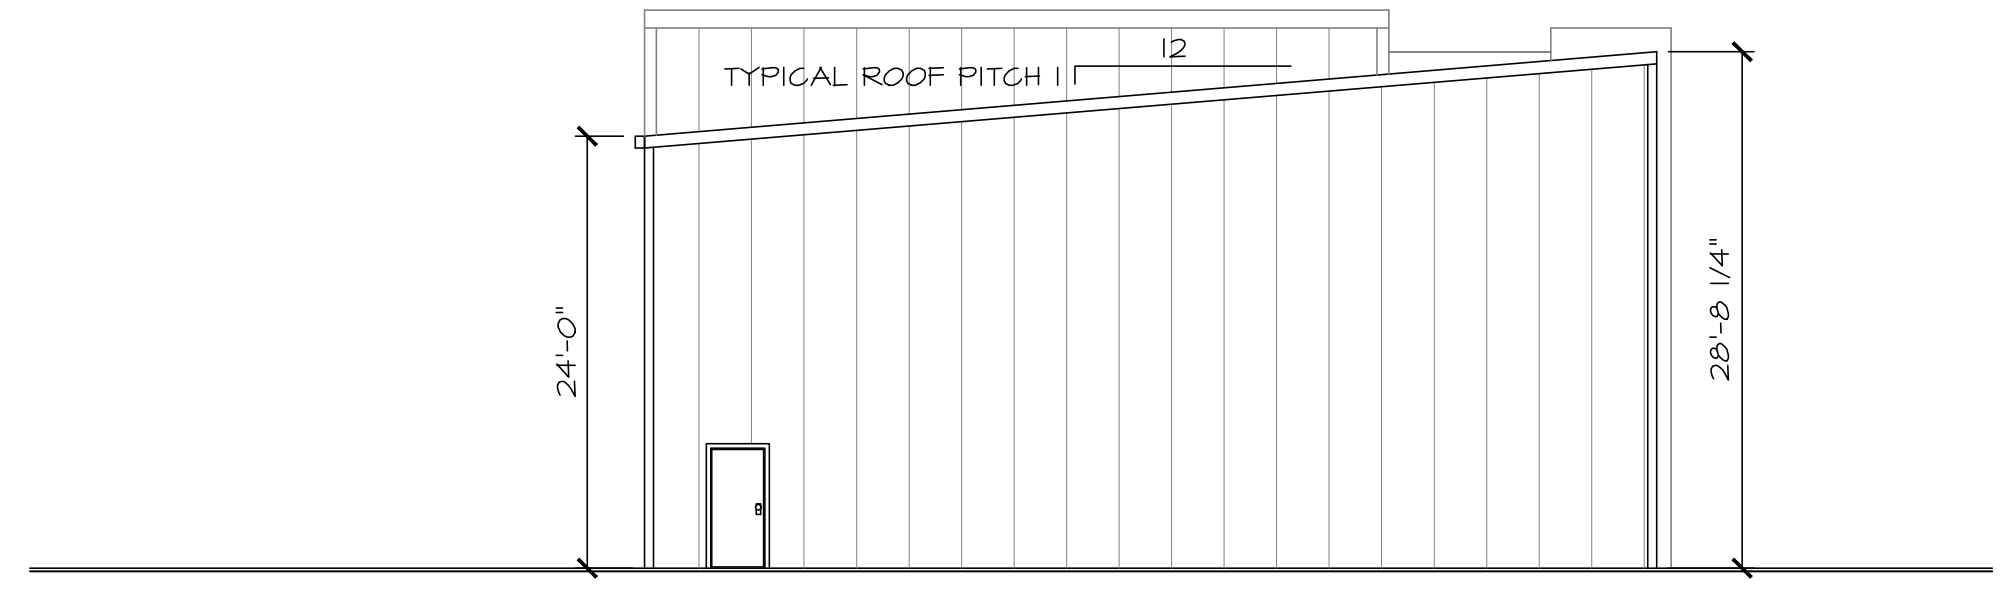

NORTH ELEVATION
SCALE: 3/32" = 1'-0"

DESIGN T-480-894-1680 F-480-894-2529
PROFESSIONALS, L.L.C.
4542 E. McKELLIPS RD., STE. 101, MESA, AZ 85215

FALCON 12 AVIATION CENTER FOR:
DKS PROPERTIES, LLC
4800 EAST MCKELLIPS ROAD MESA, ARIZONA

SHEET A9
BUILDING "C" ELEVATIONS
DATE 6-7-24 DWN. BY jm

PROJECT NO
2324




DESIGN T-480-894-1680 F-480-894-2529
PROFESSIONALS, L.L.C.
4542 E. MCKELLIPS RD., STE. 101, MESA, AZ 85215


FALCON 12 AVIATION CENTER FOR:
DKS PROPERTIES, LLC
4800 EAST MCKELLIPS ROAD MESA, ARIZONA

SHEET A10
BUILDING "D" ELEVATIONS
DATE 3-19-24 DWN. BY jfm


PROJECT NO
2329

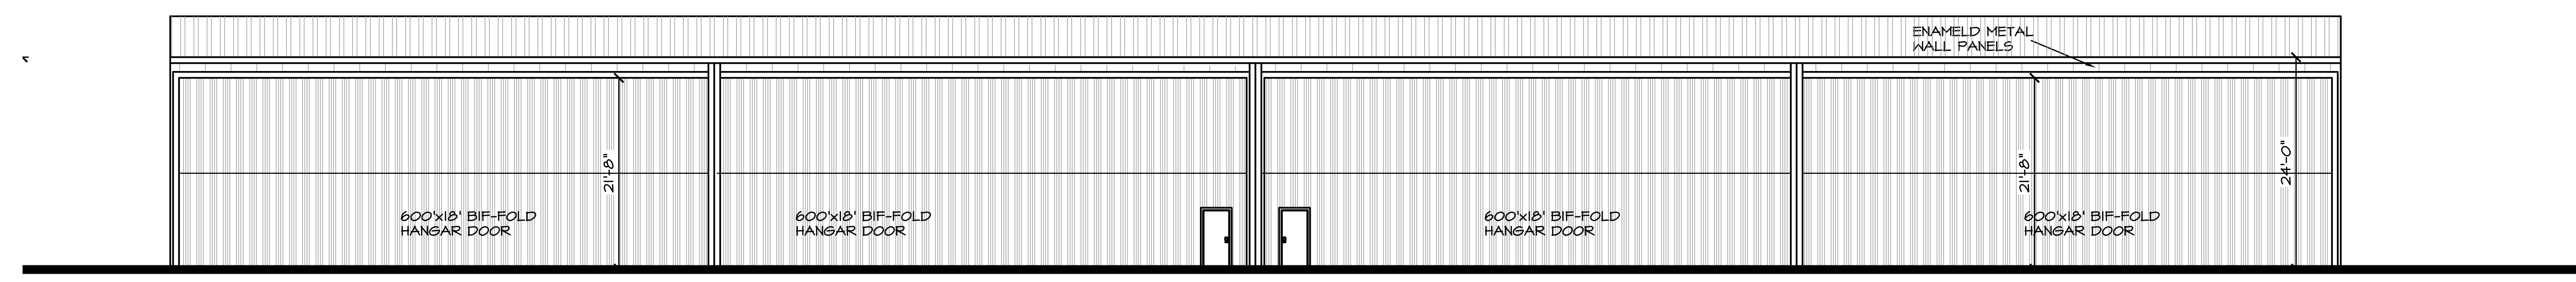


EAST ELEVATION
SCALE: 3/32" = 1'-0"

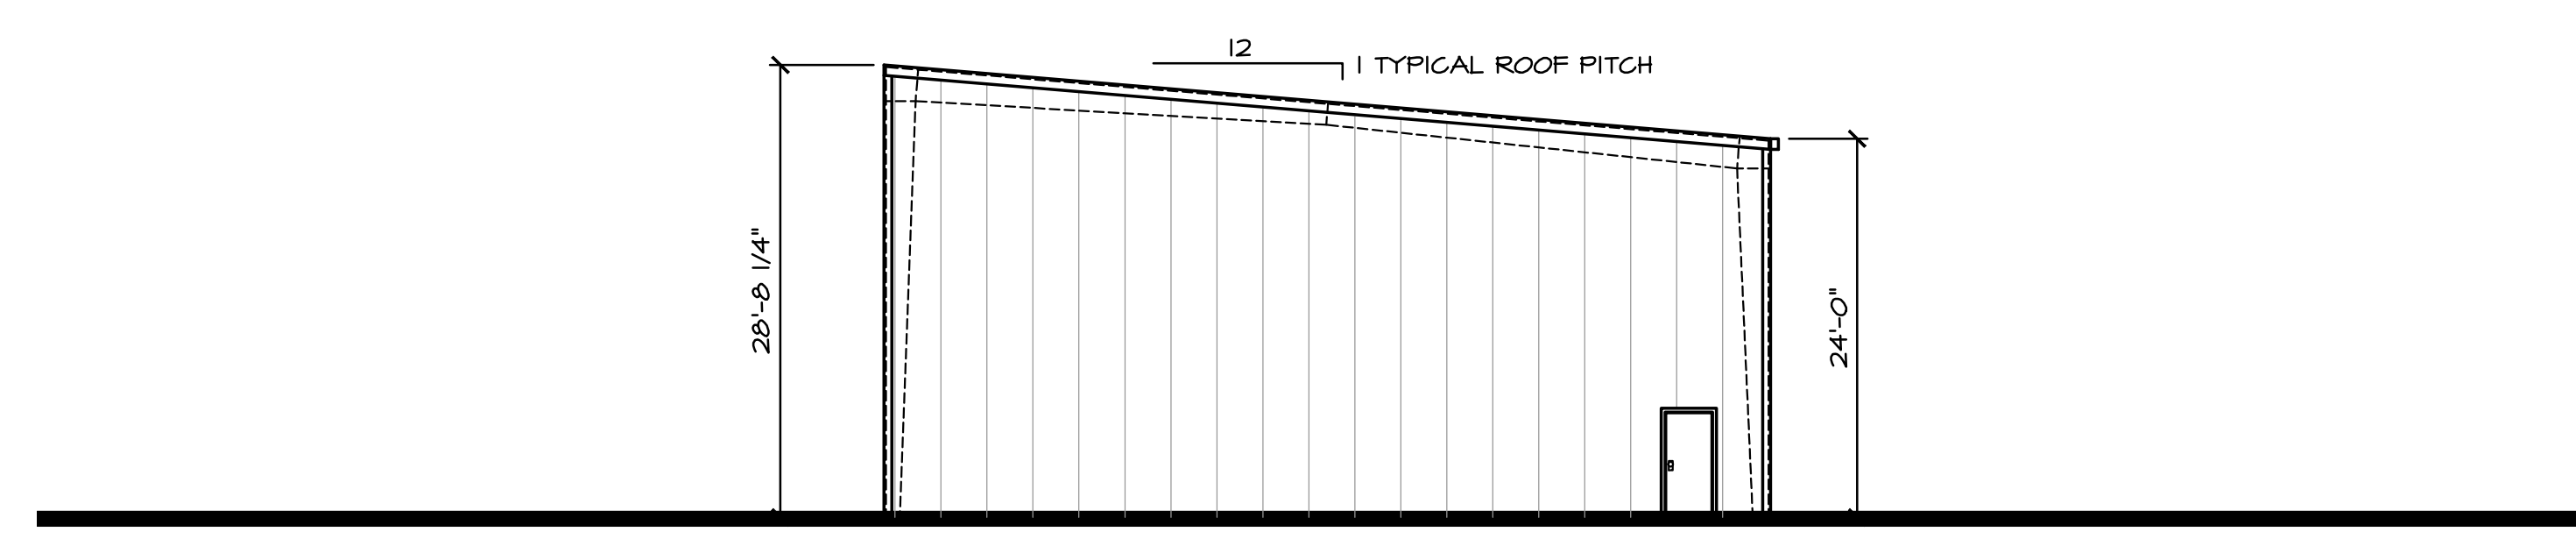

SOUTH ELEVATION
SCALE: 3/32" = 1'-0"

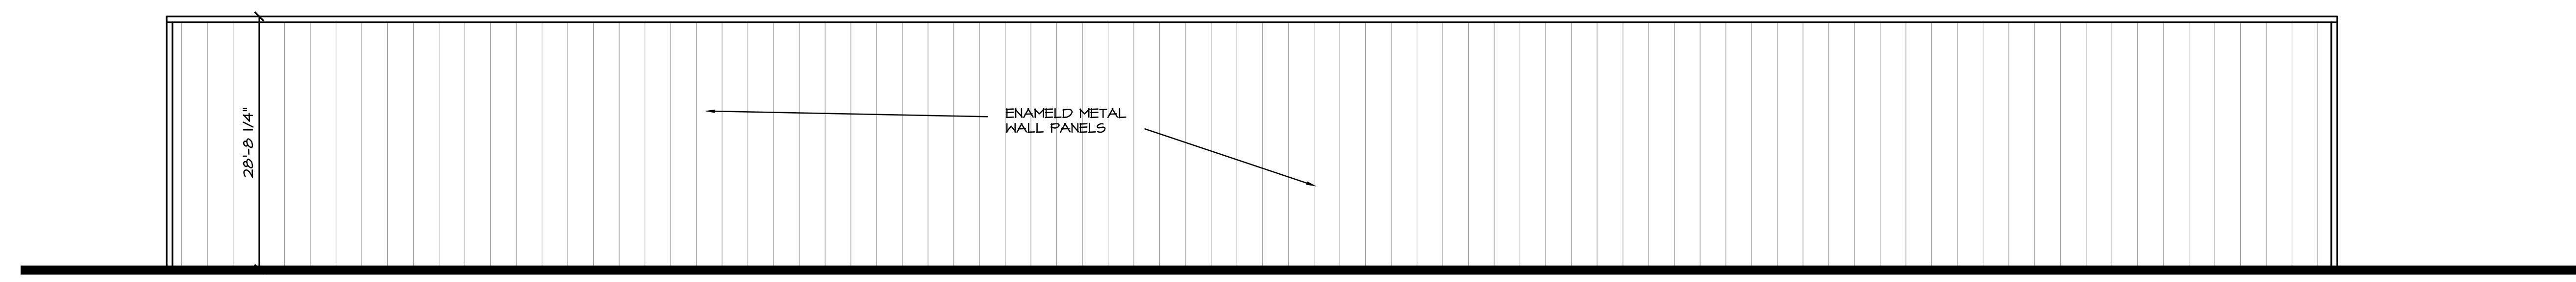

WEST ELEVATION
SCALE: 3/32" = 1'-0"

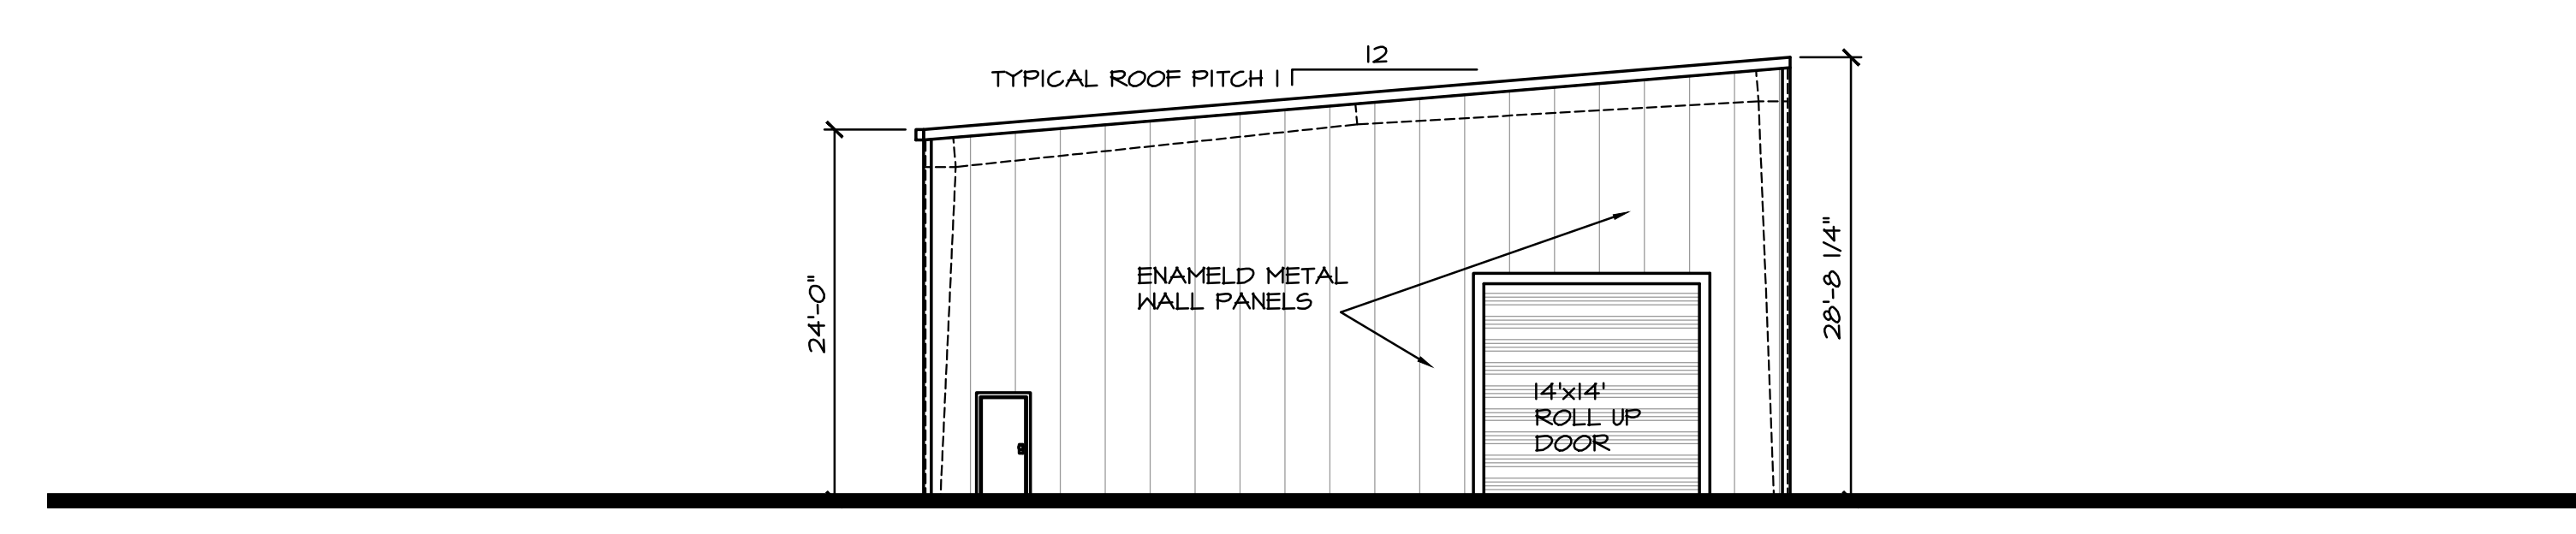

NORTH ELEVATION
SCALE: 3/32" = 1'-0"