


PROJECT DIRECTORY

ARCHITECT:
 RKA ARCHITECT, INC.
 2233 EAST THOMAS ROAD,
 PHOENIX, ARIZONA 85016
 CONTACT: NEIL FEASER
 PHONE: (602) 955-3900
 E-MAIL: nfeaser@rkaa.com

SITE DATA

PARCEL NUMBERS:	141-57-101B & 141-57-101D
EXISTING ZONING:	LC (LIMITED COMMERCIAL)
SITE AREA:	9.974 ACRES (434,500 S.F.)
PROPOSED USE:	COMMERCIAL
BUILDING HEIGHT:	31'-0" (EXISTING TO REMAIN) 35'-0" (EOS TOWER - NEW)
BUILDING AREA:	103,254 S.F.
TOTAL:	23.8%
AREA COVERAGE:	
LANDSCAPE AREA:	65,387 S.F. (±)
COVERAGE:	15.1%
EOS:	
BUILDING:	43,723 S.F.
OUTDOOR:	3,520 S.F.
TOTAL:	47,243 S.F.
PARKING REQUIREMENT:	
RETAIL:	1 SPACE PER 375 S.F.
GYMS:	1 SPACE PER 100 S.F.
EOS:	43,723 S.F. / 100 = 437 SPACES
RETAIL:	59,531 S.F. / 375 = 159 SPACES
TOTAL REQUIRED PARKING:	596 SPACES
TOTAL PROVIDED PARKING:	480 SPACES (EXISTING)
ADA PARKING REQUIREMENTS:	
REQUIRED:	9 SPACES
PROVIDED:	25 SPACES
BICYCLE PARKING:	
1 SPACE PER 10 PARKING STALLS (UP TO 50 BICYCLE SPACES)	
1 SPACE PER 20 PARKING STALLS (AFTER 50 BICYCLE SPACES)	
TOTAL REQUIRED:	480 PARKING STALLS / 10 = 48 SPACES
TOTAL PROVIDED:	48 SPACES

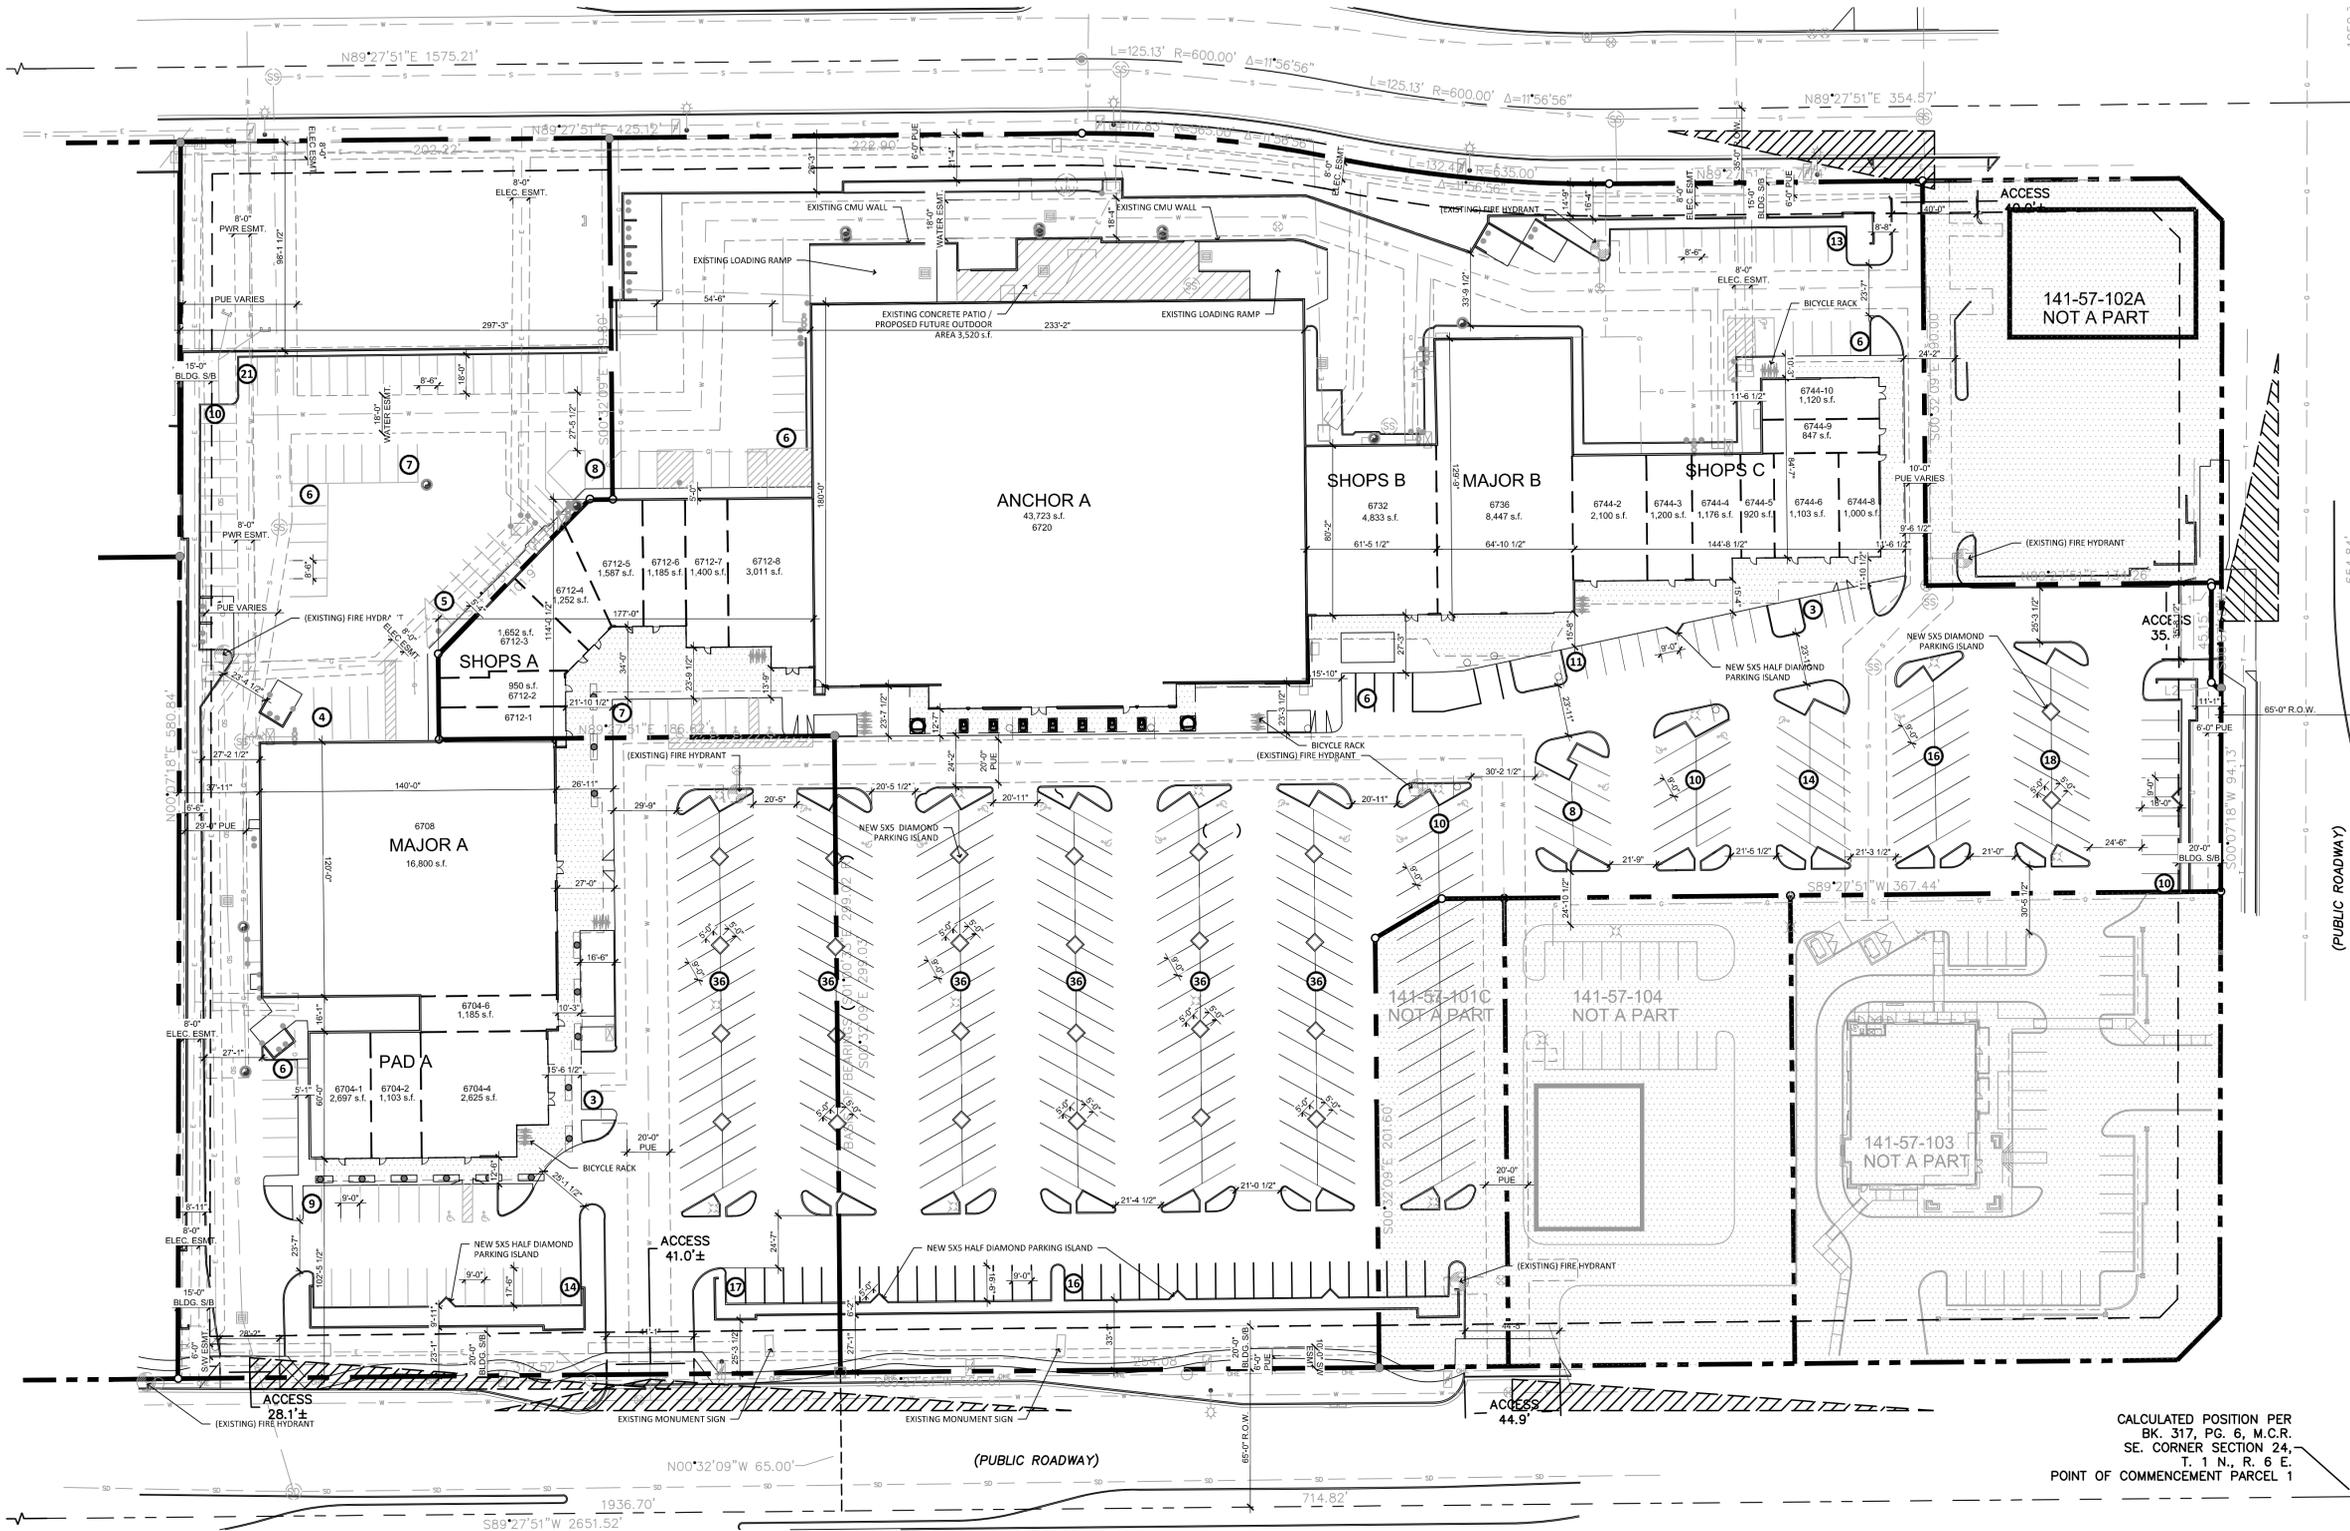

SITE PLAN
 SCALE: 1" = 30'-0"

POWER VILLAGE
 6720 E. BROADWAY ROAD
 MESA, AZ 85206
 DATE: 02.09.26 (PRELIMINARY)

© 2025 RKA ARCHITECTS, INC. ALL RIGHTS RESERVED. THIS DRAWING IS AN INSTRUMENT OF SERVICE. IT IS THE PROPERTY OF RKA ARCHITECTS, INC. AND MAY NOT BE DUPLICATED, USED OR DISCLOSED WITHOUT WRITTEN PERMISSION OF THE ARCHITECT.
SP-1
 RKA#25252

