




SOUTH ELEVATION

- SOUTH ELEVATION = 1937 SF
- ALUMINUM METAL COPING = 93.6 SF 4.83 % OF TOTAL FACADE
- EIFS SYSTEM = 388.3 SF 20 % OF TOTAL FACADE
- STONE VENEER = 323.2 SF 16.68 % OF TOTAL FACADE
- NICHIHA WD PANEL = 602.9 SF 31.12 % OF TOTAL FACADE
- CORONADO CAST BAND = 20 SF 1 % OF TOTAL FACADE
- BELDEN BRICK = 255 SF 13.16 % OF TOTAL FACADE
- GLASS WINDOWS = 201.6 SF 10.40 % OF TOTAL FACADE
- ALUM. BRISE SOLIEL = 41.5 SF 2.14 % OF TOTAL FACADE


EAST ELEVATION

- SOUTH ELEVATION = 1039 SF
- ALUMINUM METAL COPING = 48.6 SF 4.67 % OF TOTAL FACADE
- EIFS SYSTEM = 280.9 SF 27 % OF TOTAL FACADE
- STONE VENEER = 0 SF 0 % OF TOTAL FACADE
- NICHIHA WD PANEL = 359 SF 34.55 % OF TOTAL FACADE
- CORONADO CAST BAND = 11.6 SF 1 % OF TOTAL FACADE
- BELDEN BRICK = 148.9 SF 14.33 % OF TOTAL FACADE
- GLASS WINDOWS = 35.4 SF 3.4 % OF TOTAL FACADE
- ALUM. BRISE SOLIEL = 0 SF 0 % OF TOTAL FACADE

FINISH LEGEND		
ITEM	MATERIAL	COLOR
COPING & FLASHING	PREFINISHED ALUMINUM	BLACK
CORNICE	PREFINISHED, PREFORMED, ALUMINUM	BLACK
BRICK	BELDEN BRICK	SEA GRAY SMOOTH
CAST STONE SILL	CORONADO OR EQUAL	TO MATCH BRICK
CAST STONE WATERTABLE	CORONADO OR EQUAL	TO MATCH BRICK
EIFS	PAINT	SW7005 PURE WHITE
FIBER CEMENT PANEL	NICHIHA	VINTAGEWOOD REDWOOD
WINDOWS/ DOORS	PREFINISHED ALUMINUM	DARK BRONZE
STONE	CORONADO THIN STONE	ARTISAN LEDGE HURON

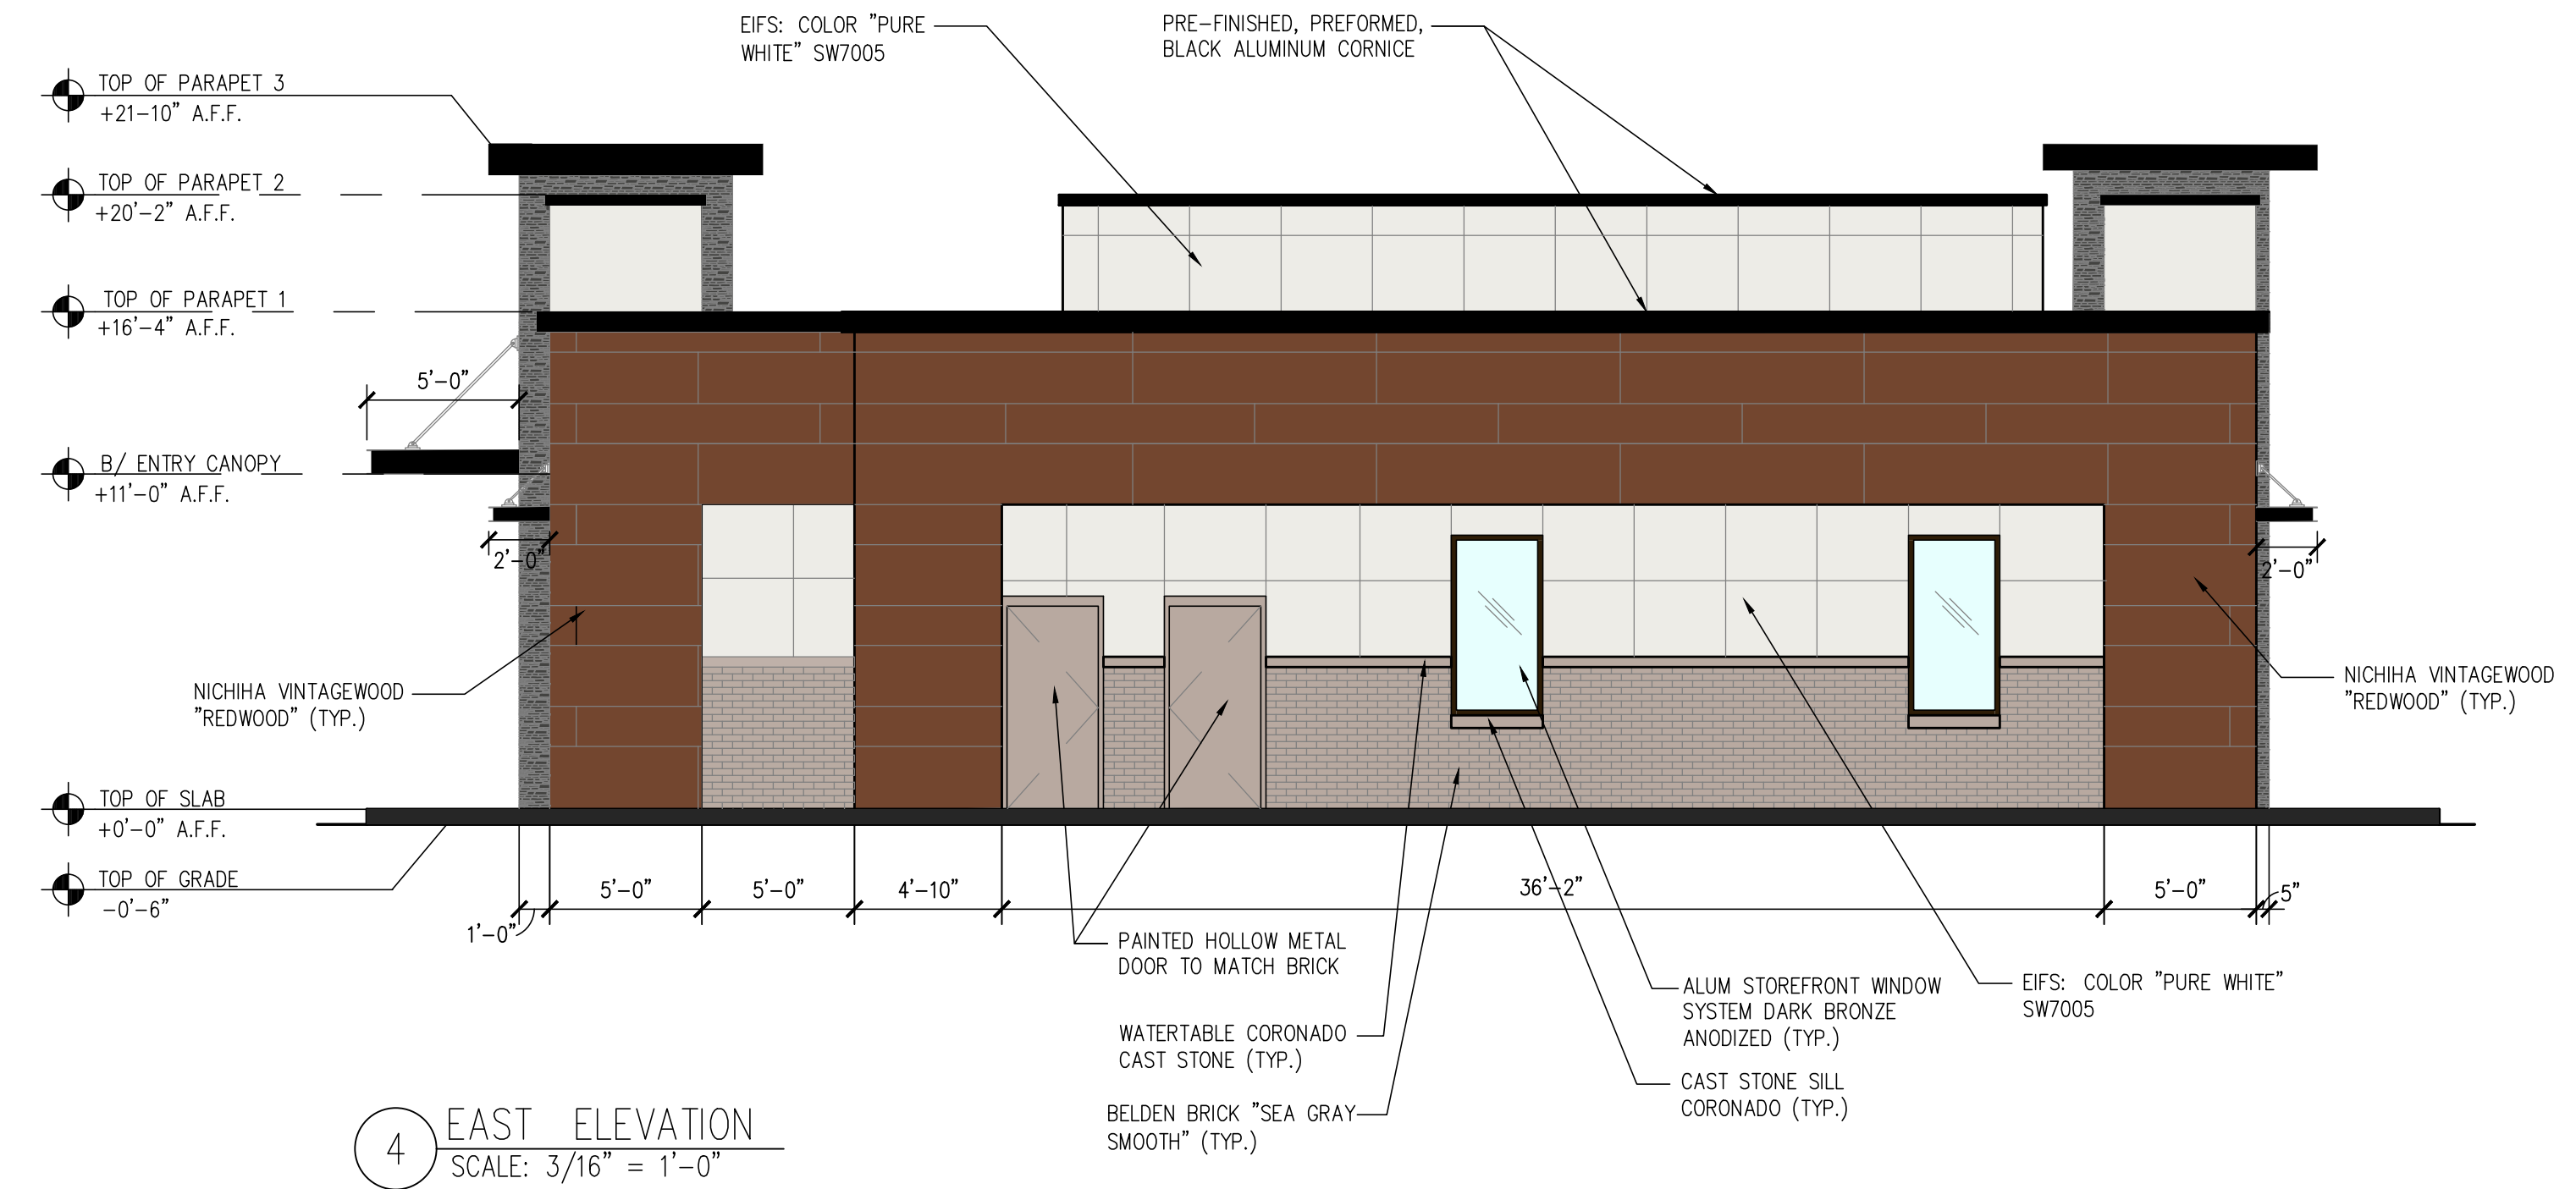

4 EAST ELEVATION  
SCALE: 3/16" = 1'-0"

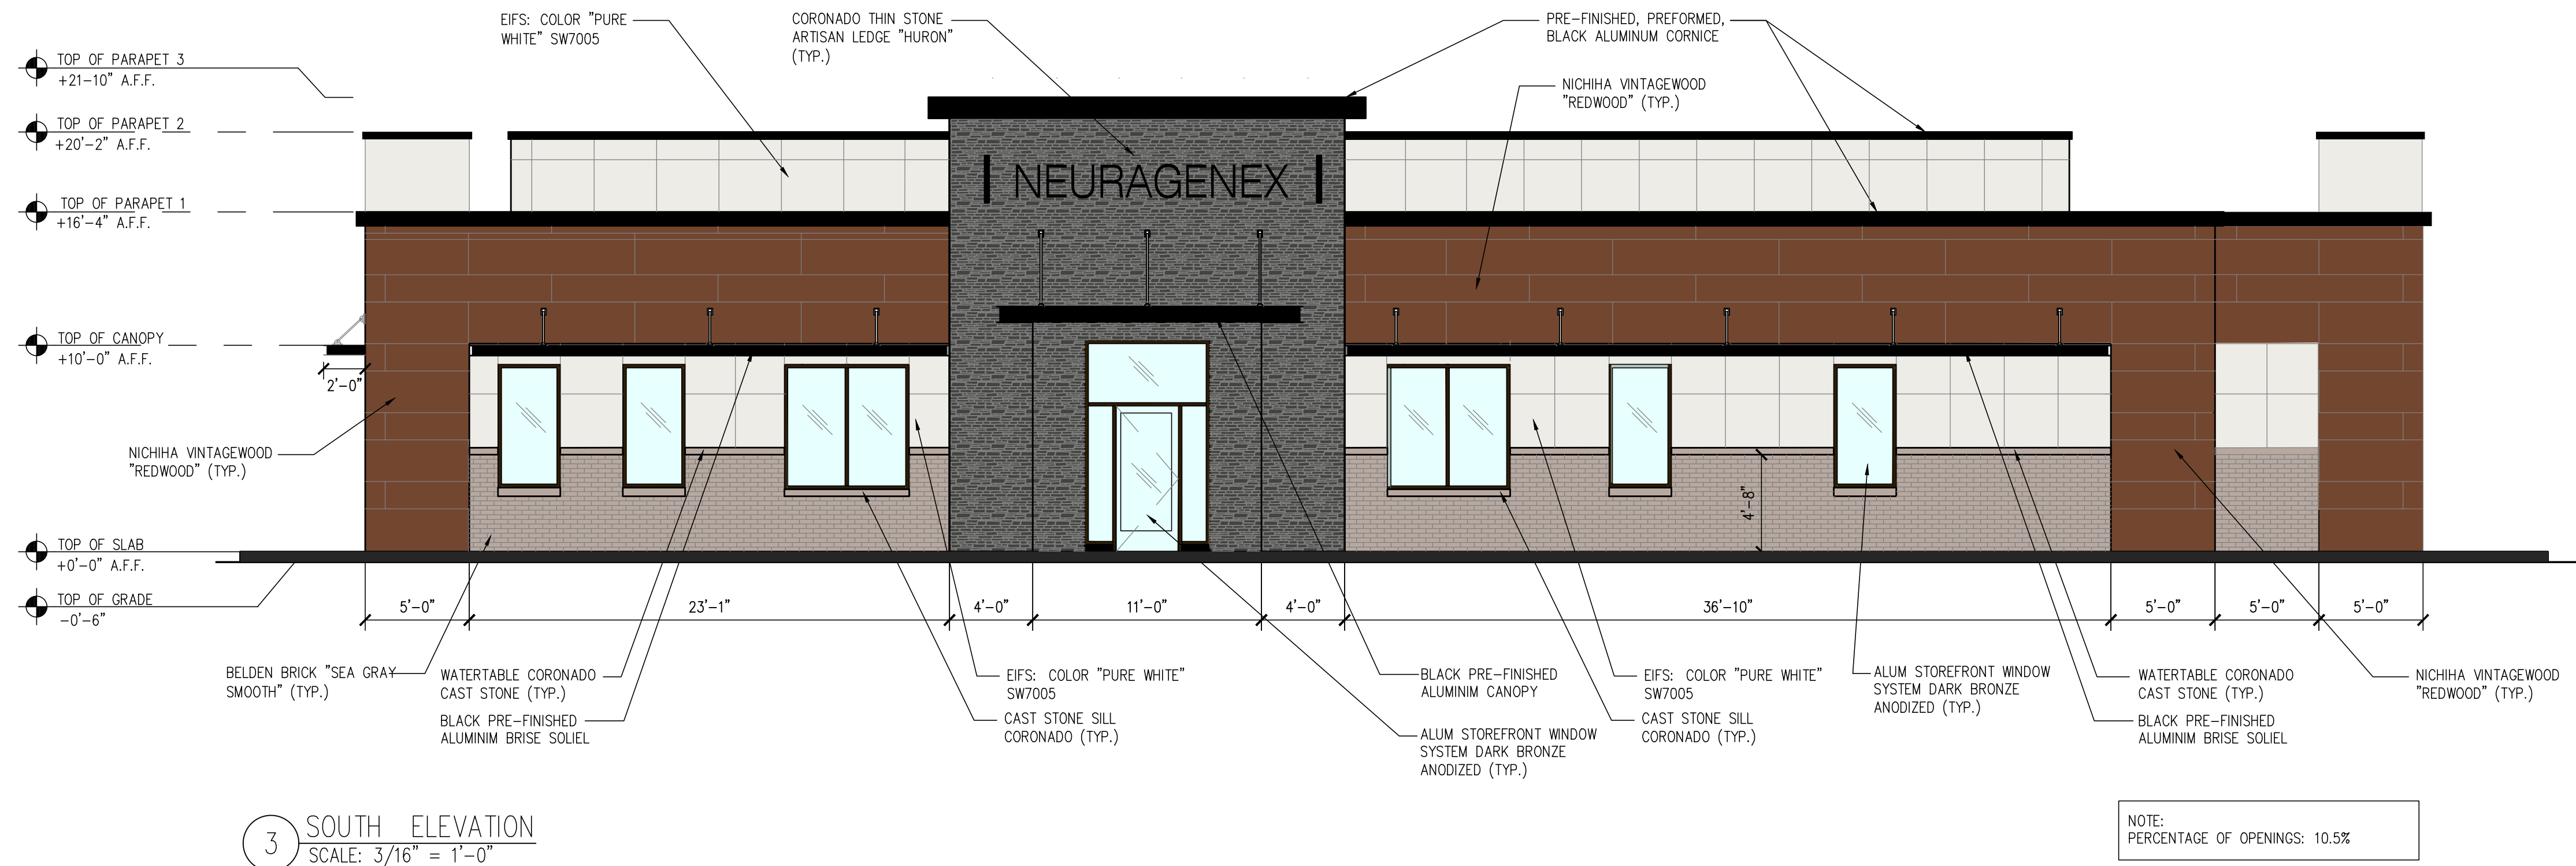

3 SOUTH ELEVATION  
SCALE: 3/16" = 1'-0"



DESIGN ARCHITECT:  
**KORU**  
**Koru Group, PLLC**  
 2135 City Gate Lane, STE 330  
 Naperville, IL. 60563

GENERAL CONTRACTOR:

CONSULTING ENGINEERS:

Copyright 2023  
 KORU Group, PLLC  
 The drawings and the contents herein are the sole property of Koru Group, PLLC and no portion of any may be printed or copied without the express permission of this office.

CLIENT:  
**New Construction:**  
**Neuragenex**  
 1457 W SOUTHERN AVE  
 Mesa, AZ 85202

REVISIONS:		
#	DESCRIPTION	DATE
1	ZONING SUBMITTAL	03/20/23
2		
3		
4		
5		
6		
7		

FILE NAME: 23-001 NGX Herriman  
 DRAWN BY: REVIEWED BY:  
 SHEET TITLE:  
**EXTERIOR ELEVATIONS**  
 SHEET NO.  
**A201**

IF PRINTED TO SCALE, BOTH THESE BARS SHALL MEASURE 1'-0"